


01: EXISTING GROUND FLOOR PLAN  
SCALE 1:50

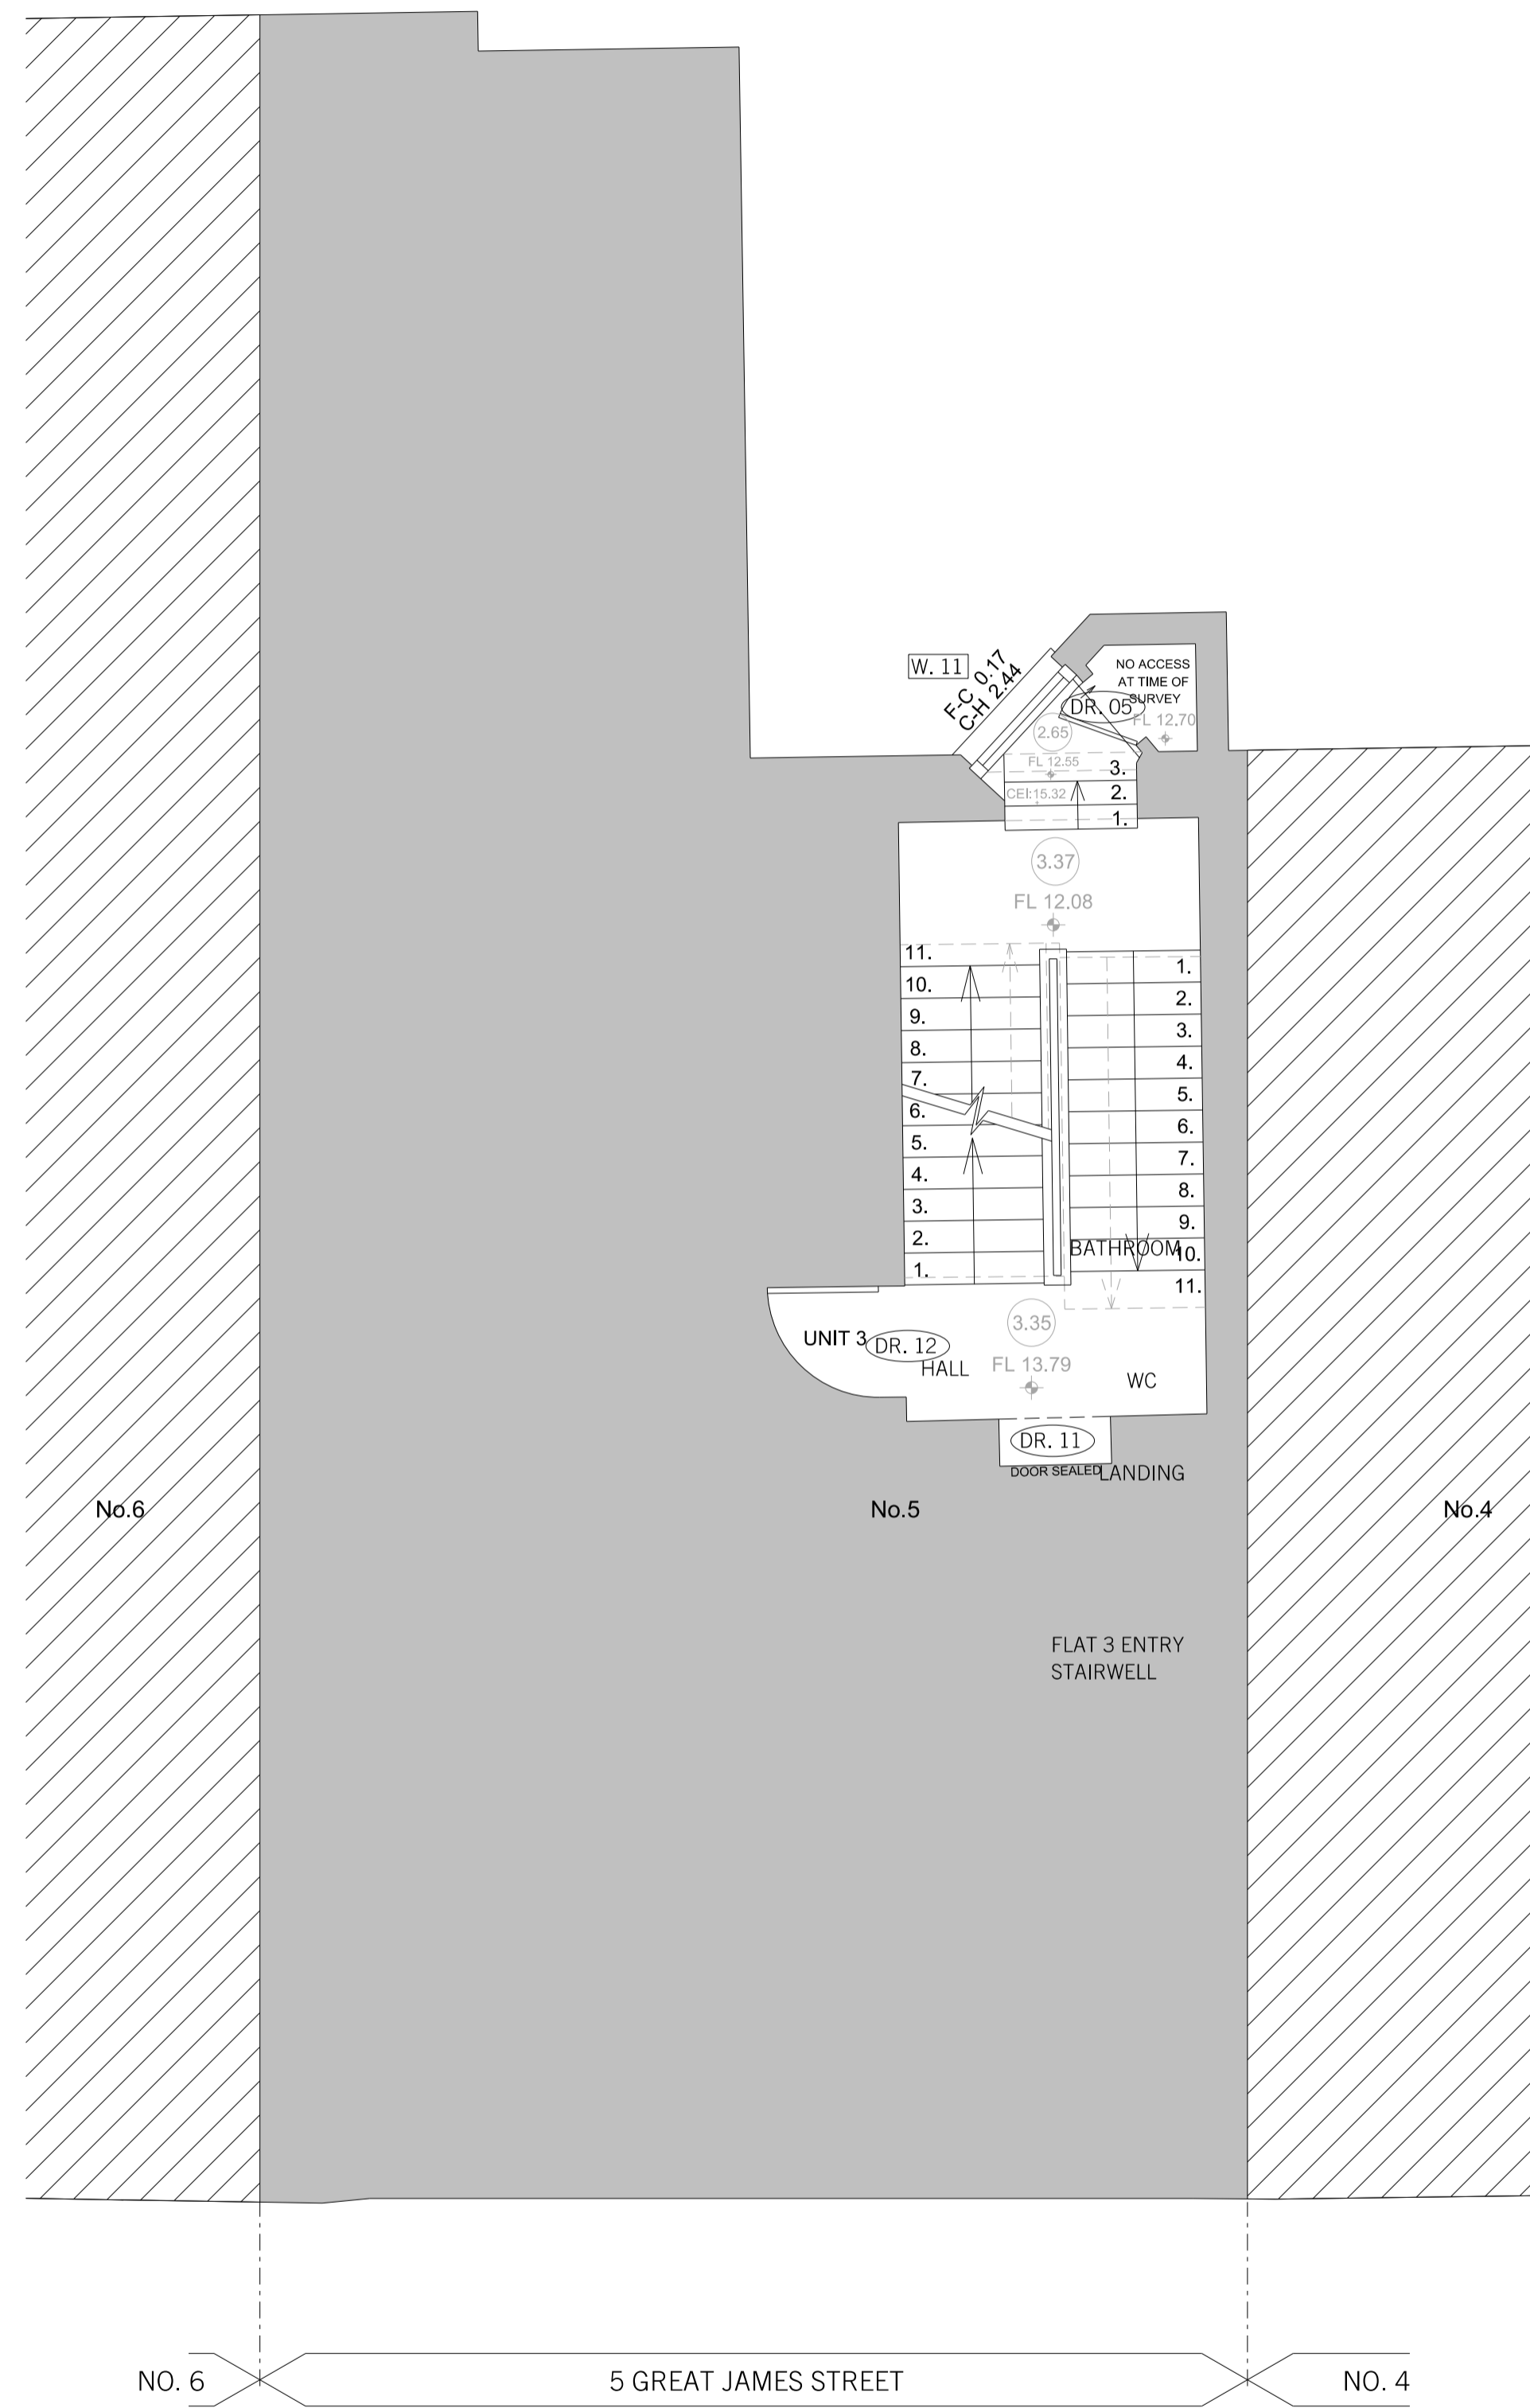

02: EXISTING FIRST FLOOR PLAN  
SCALE 1:50

KEY  
 ○ EXISTING CEILING HEIGHT  
 + EXISTING FLOOR LEVEL

REV.	DATE	REASON FOR ISSUE	CHK. BY
A	17.08.17	AMENDMENTS FOR HISTORIC ENGLAND	AT

NOTE:  
 - USE FIGURED DIMENSIONS ONLY.  
 - ALL DIMENSIONS TO BE CHECKED ON-SITE.  
 - ANY DISCREPANCIES BETWEEN CONSULTANT DRAWINGS TO BE REPORTED TO THE ARCHITECT BEFORE ANY WORK COMMENCES.  
 - MATTHEW SPRINGETT ASSOCIATES ©

**MSA**  
 MATTHEW SPRINGETT ASSOCIATES Ltd.  
 70 HATTON GARDEN  
 LONDON EC1N 8JT  
 T+44 (0)20 7692 5950  
 F+44 (0)20 7692 5951

CLIENT  
 HATTON GARDEN PROPERTIES LTD.

PROJECT  
 THIRD FLOOR FLAT  
 5 GREAT JAMES STREET

TITLE  
 GENERAL ARRANGEMENT:  
 EXISTING GROUND AND FIRST  
 FLOOR PLANS

DATE	JOB NO.	DRAWN BY	PURPOSE
03.07.17	177	KS	PL.
SCALE @ A1	NUMBER	REV.	
1:50	177-200	A	

