




01: EXISTING SECOND FLOOR PLAN
SCALE 1:20

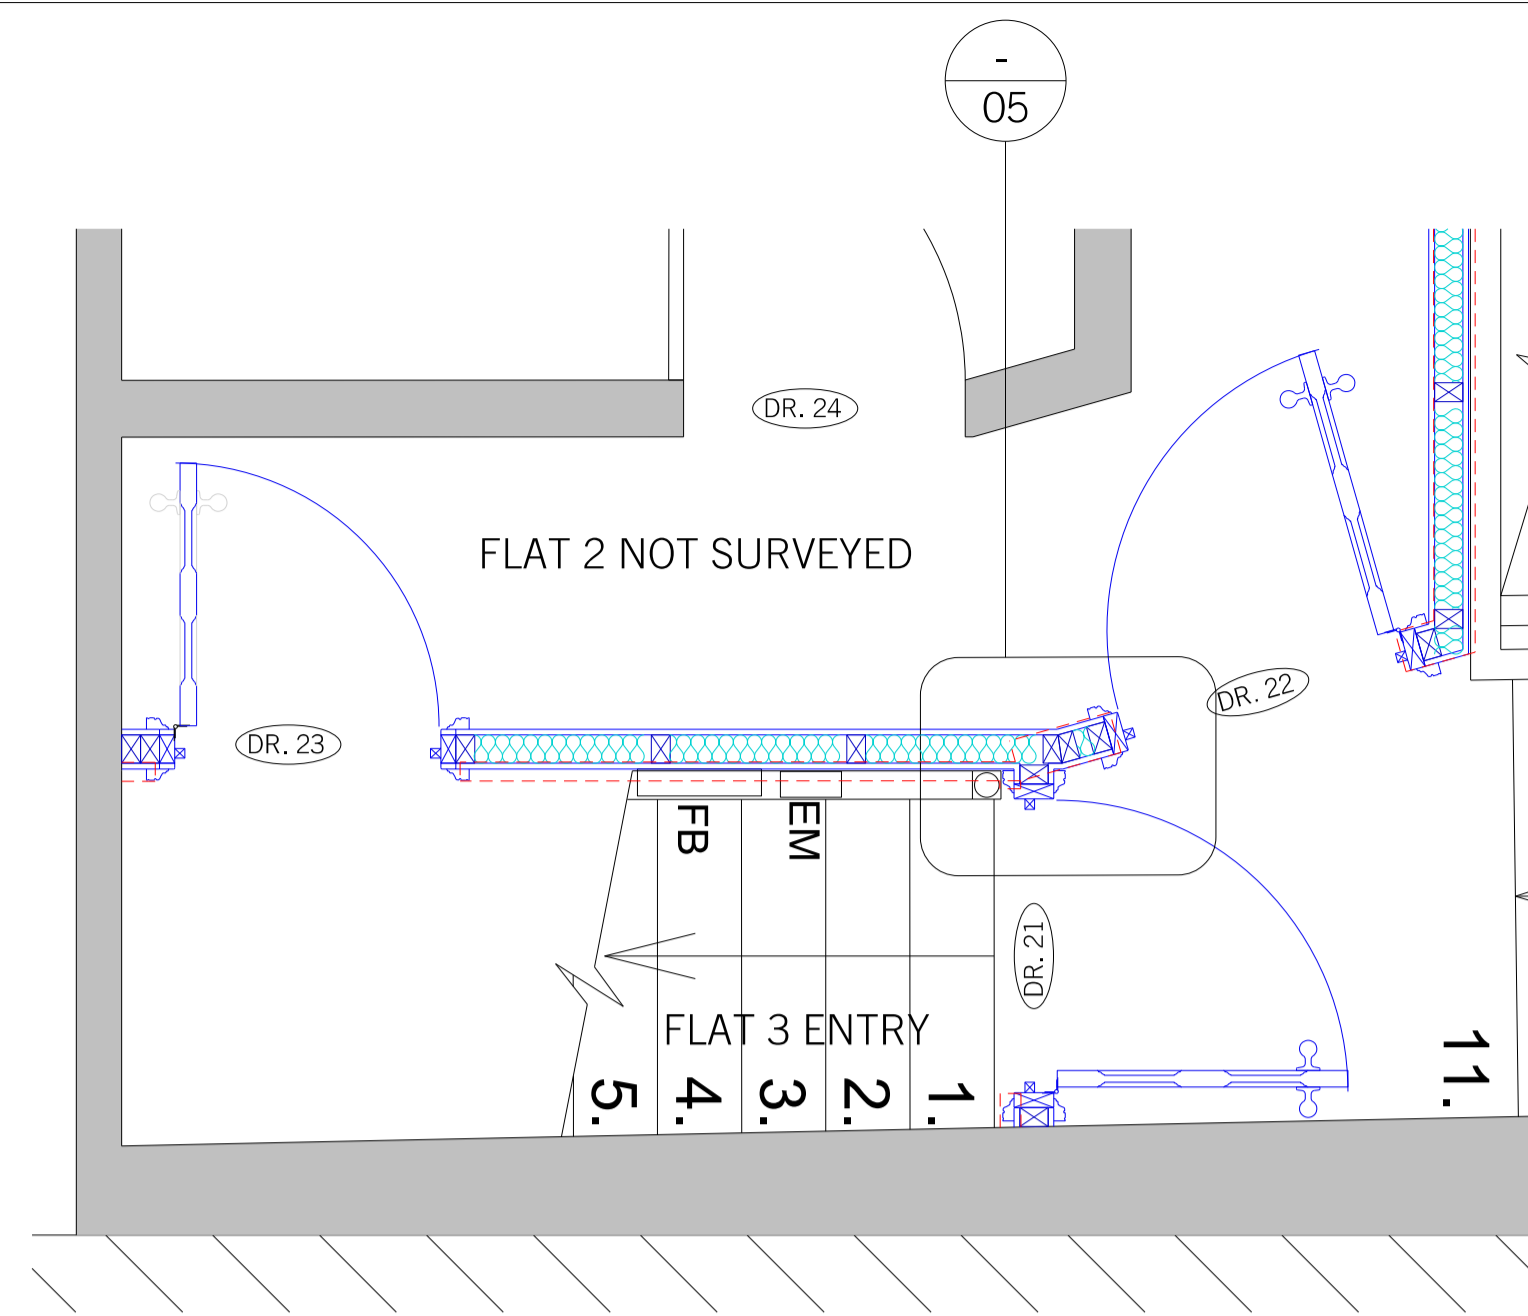


02: PROPOSED SECOND FLOOR PLAN
SCALE 1:20

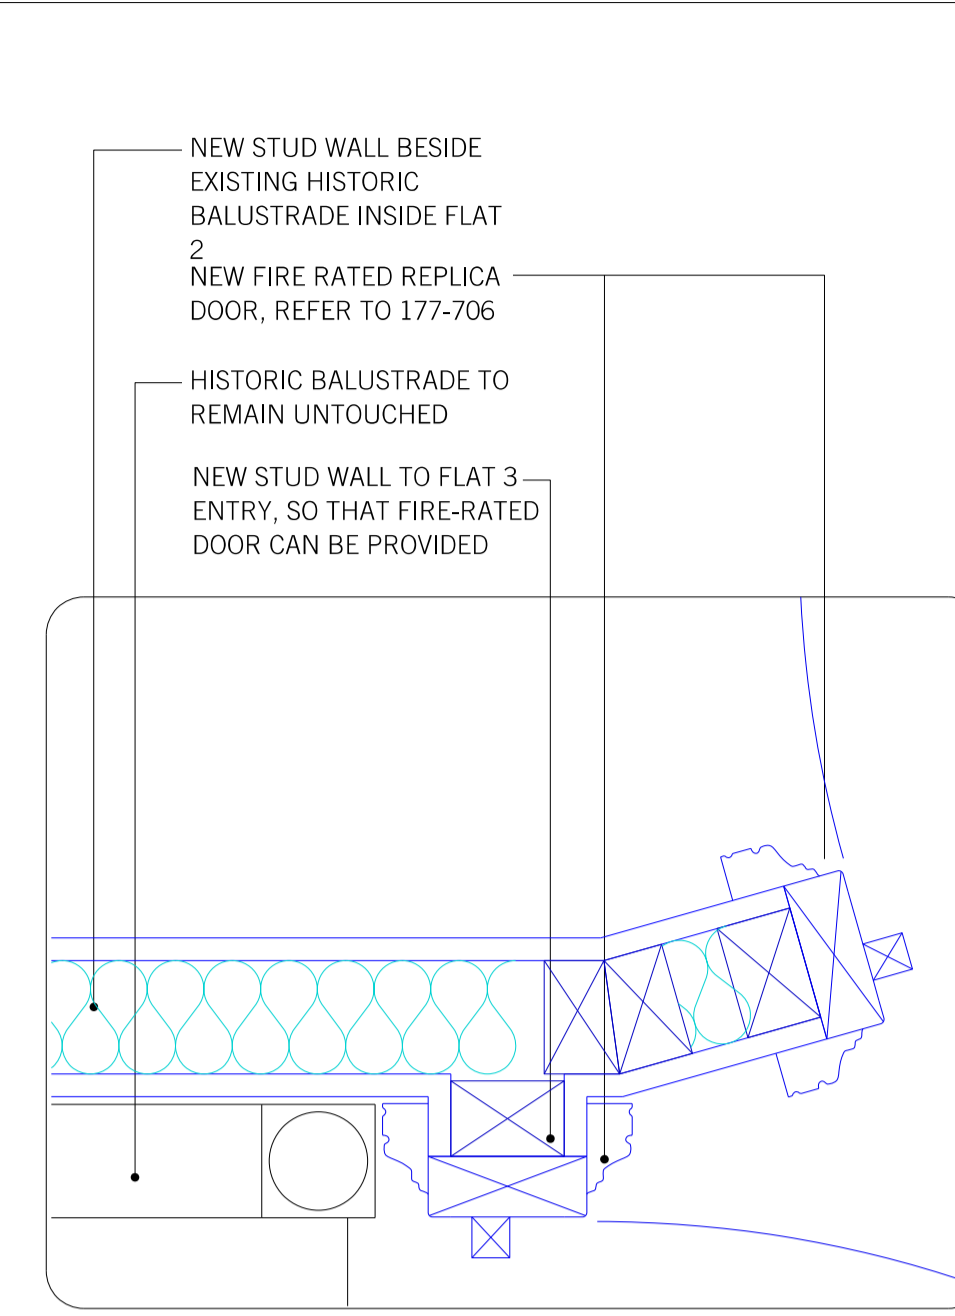


05: DETAIL
SCALE 1:5

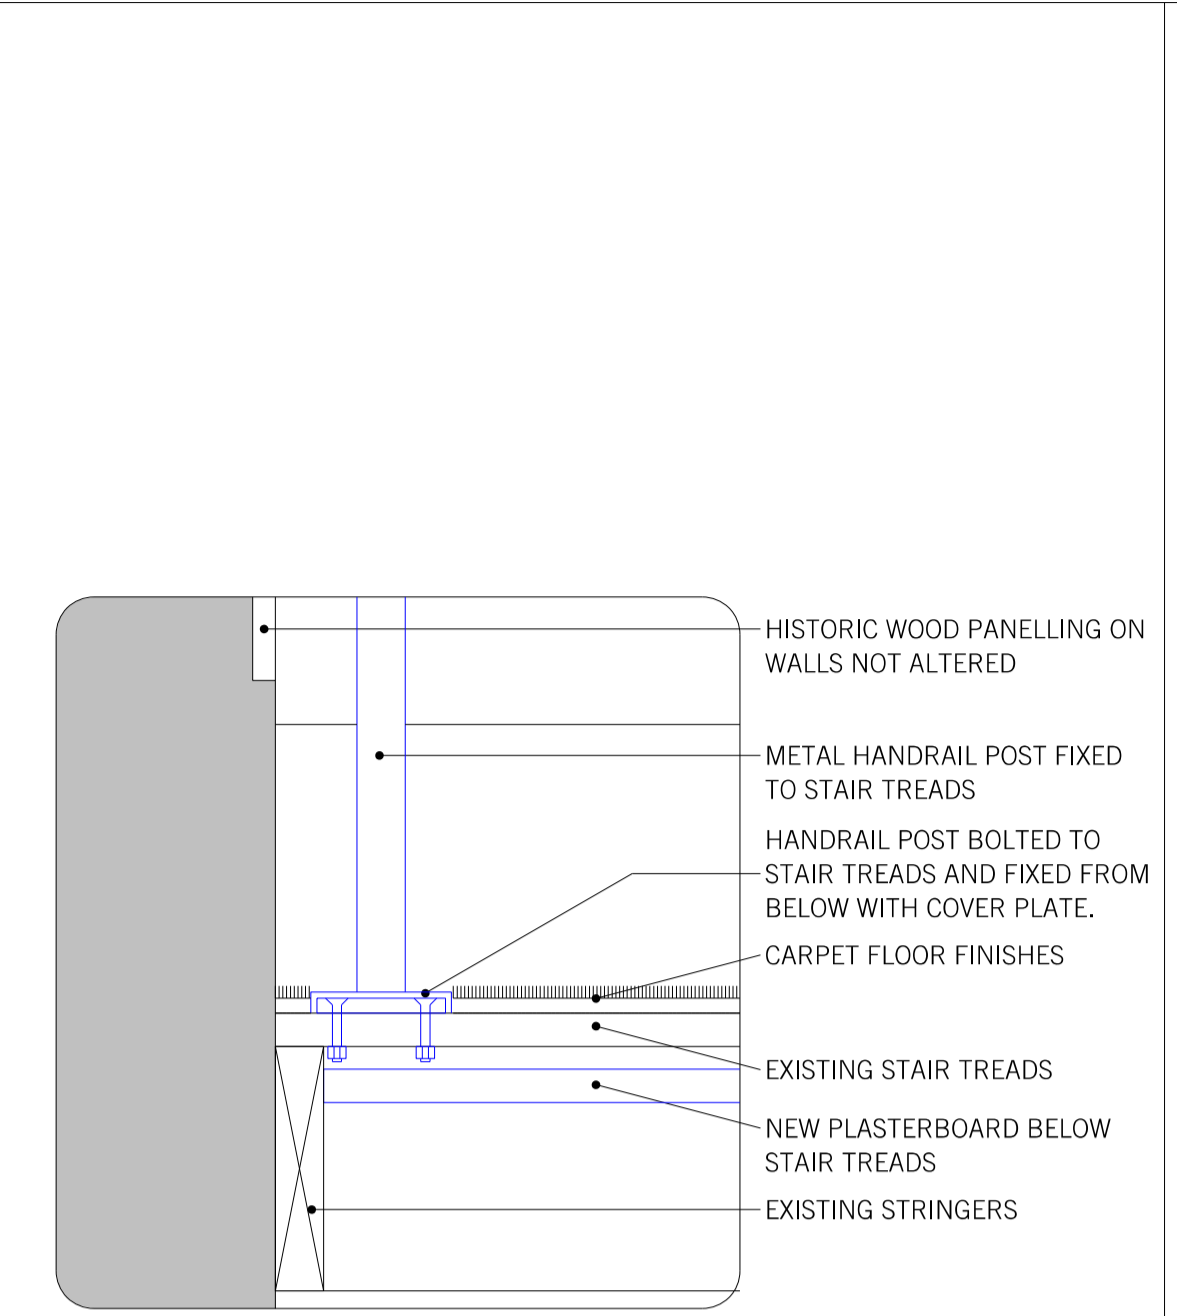


06: DETAIL
SCALE 1:5

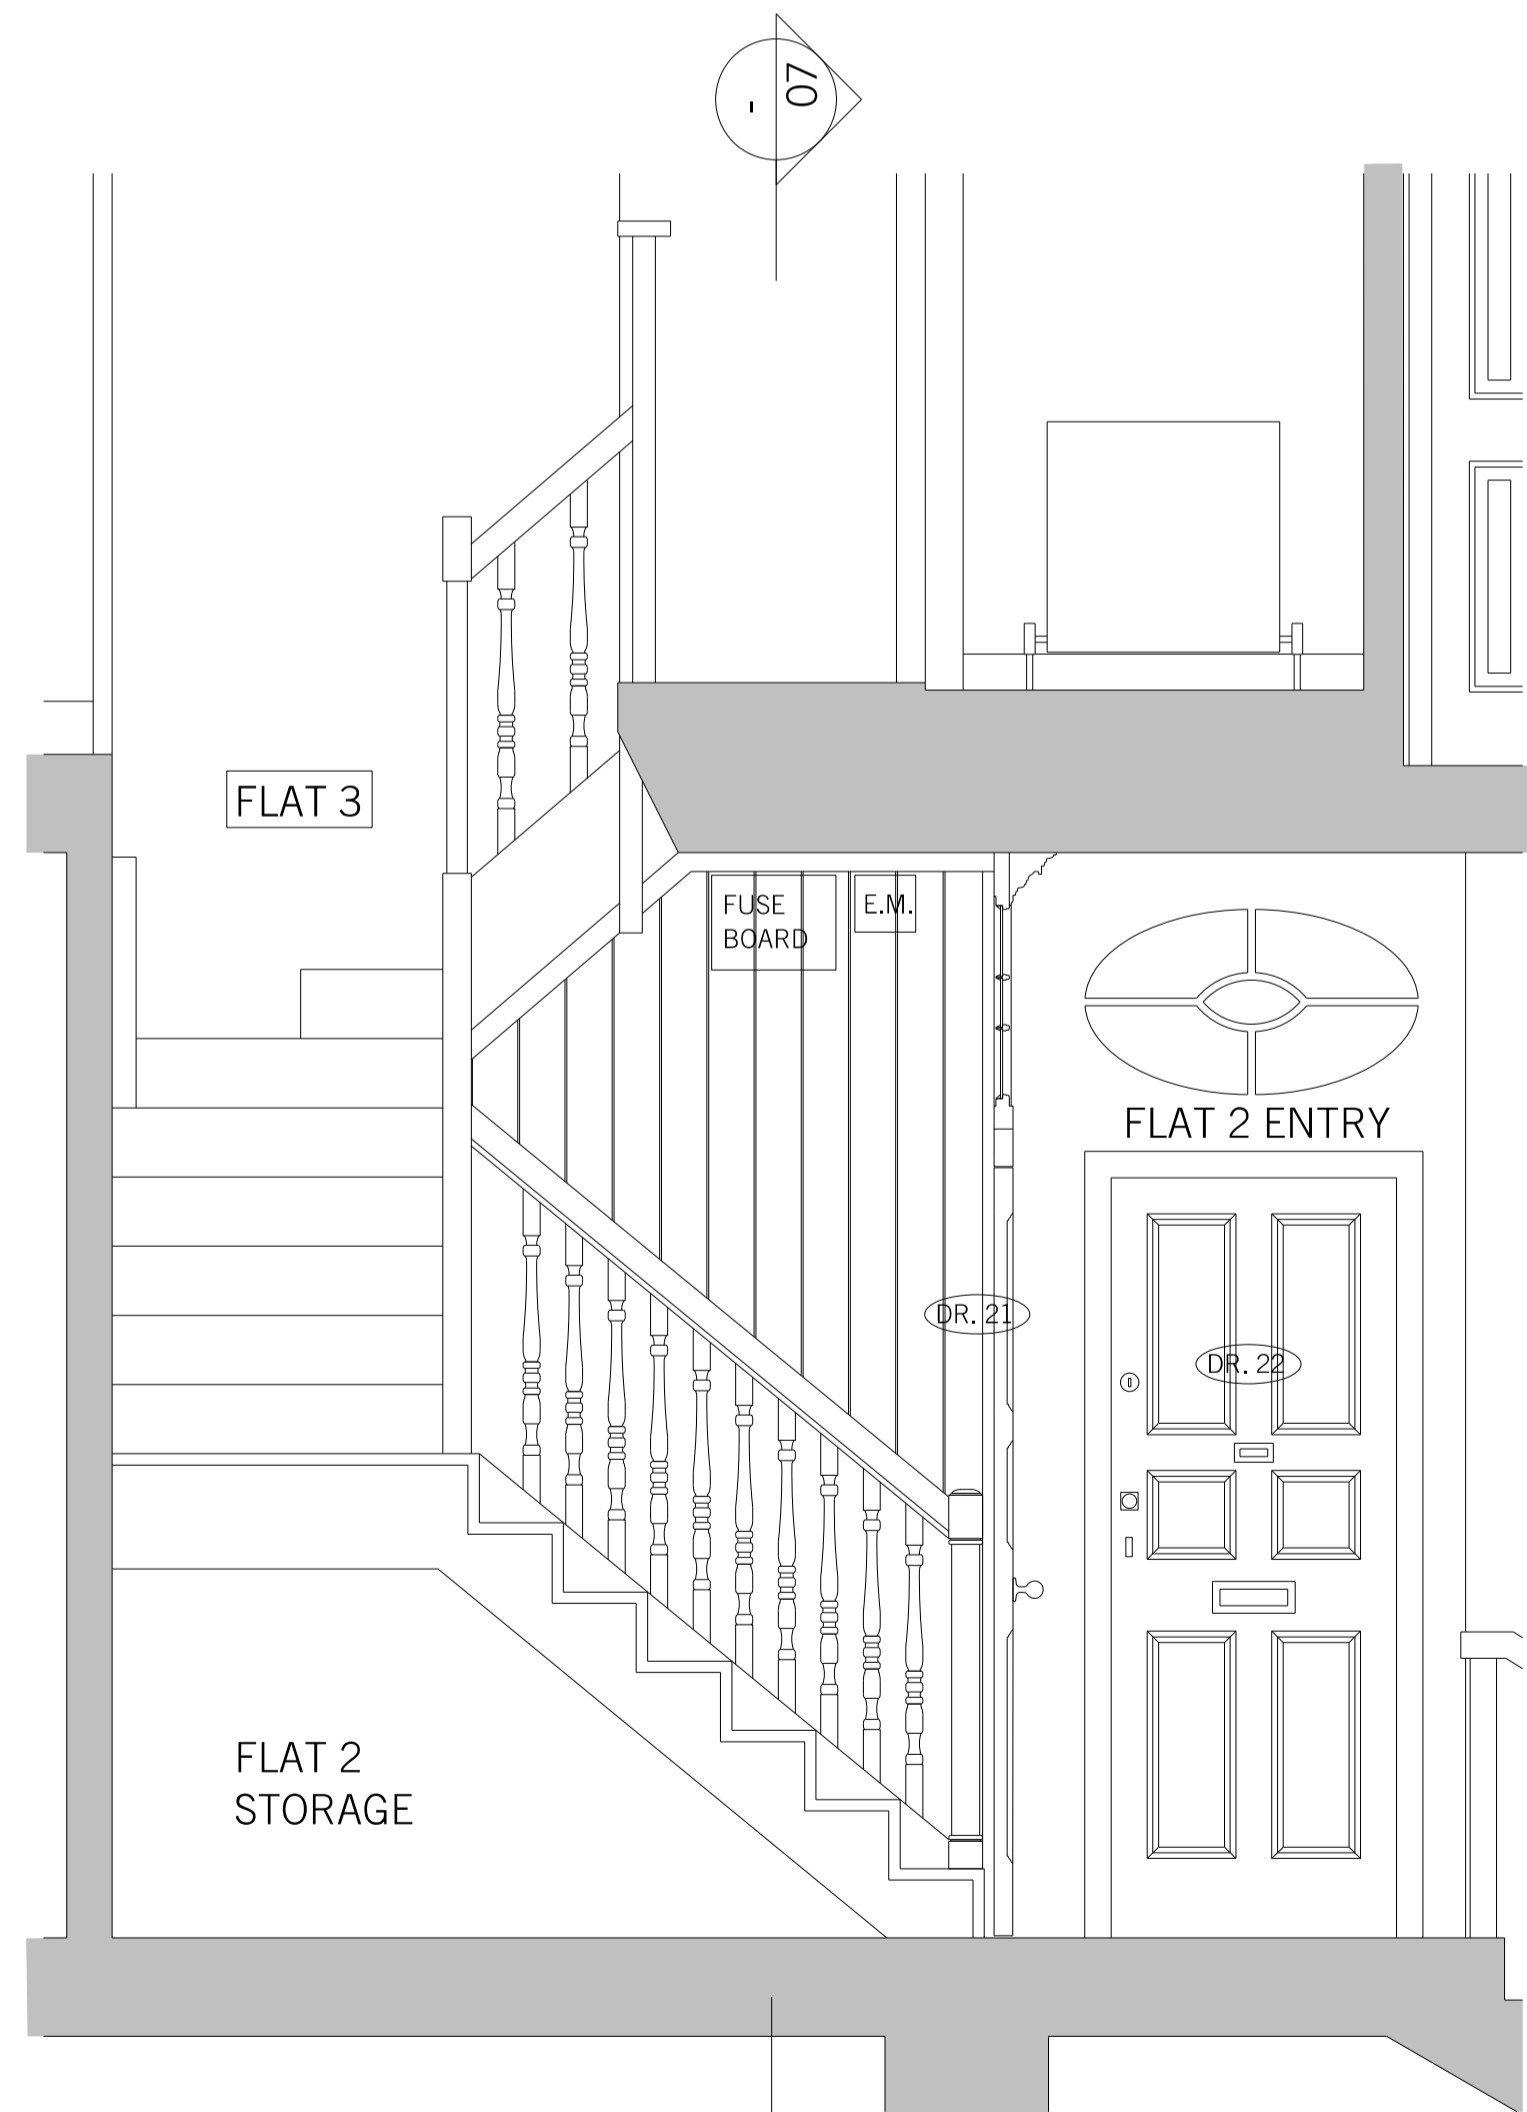


03: EXISTING SECTION
SCALE 1:20

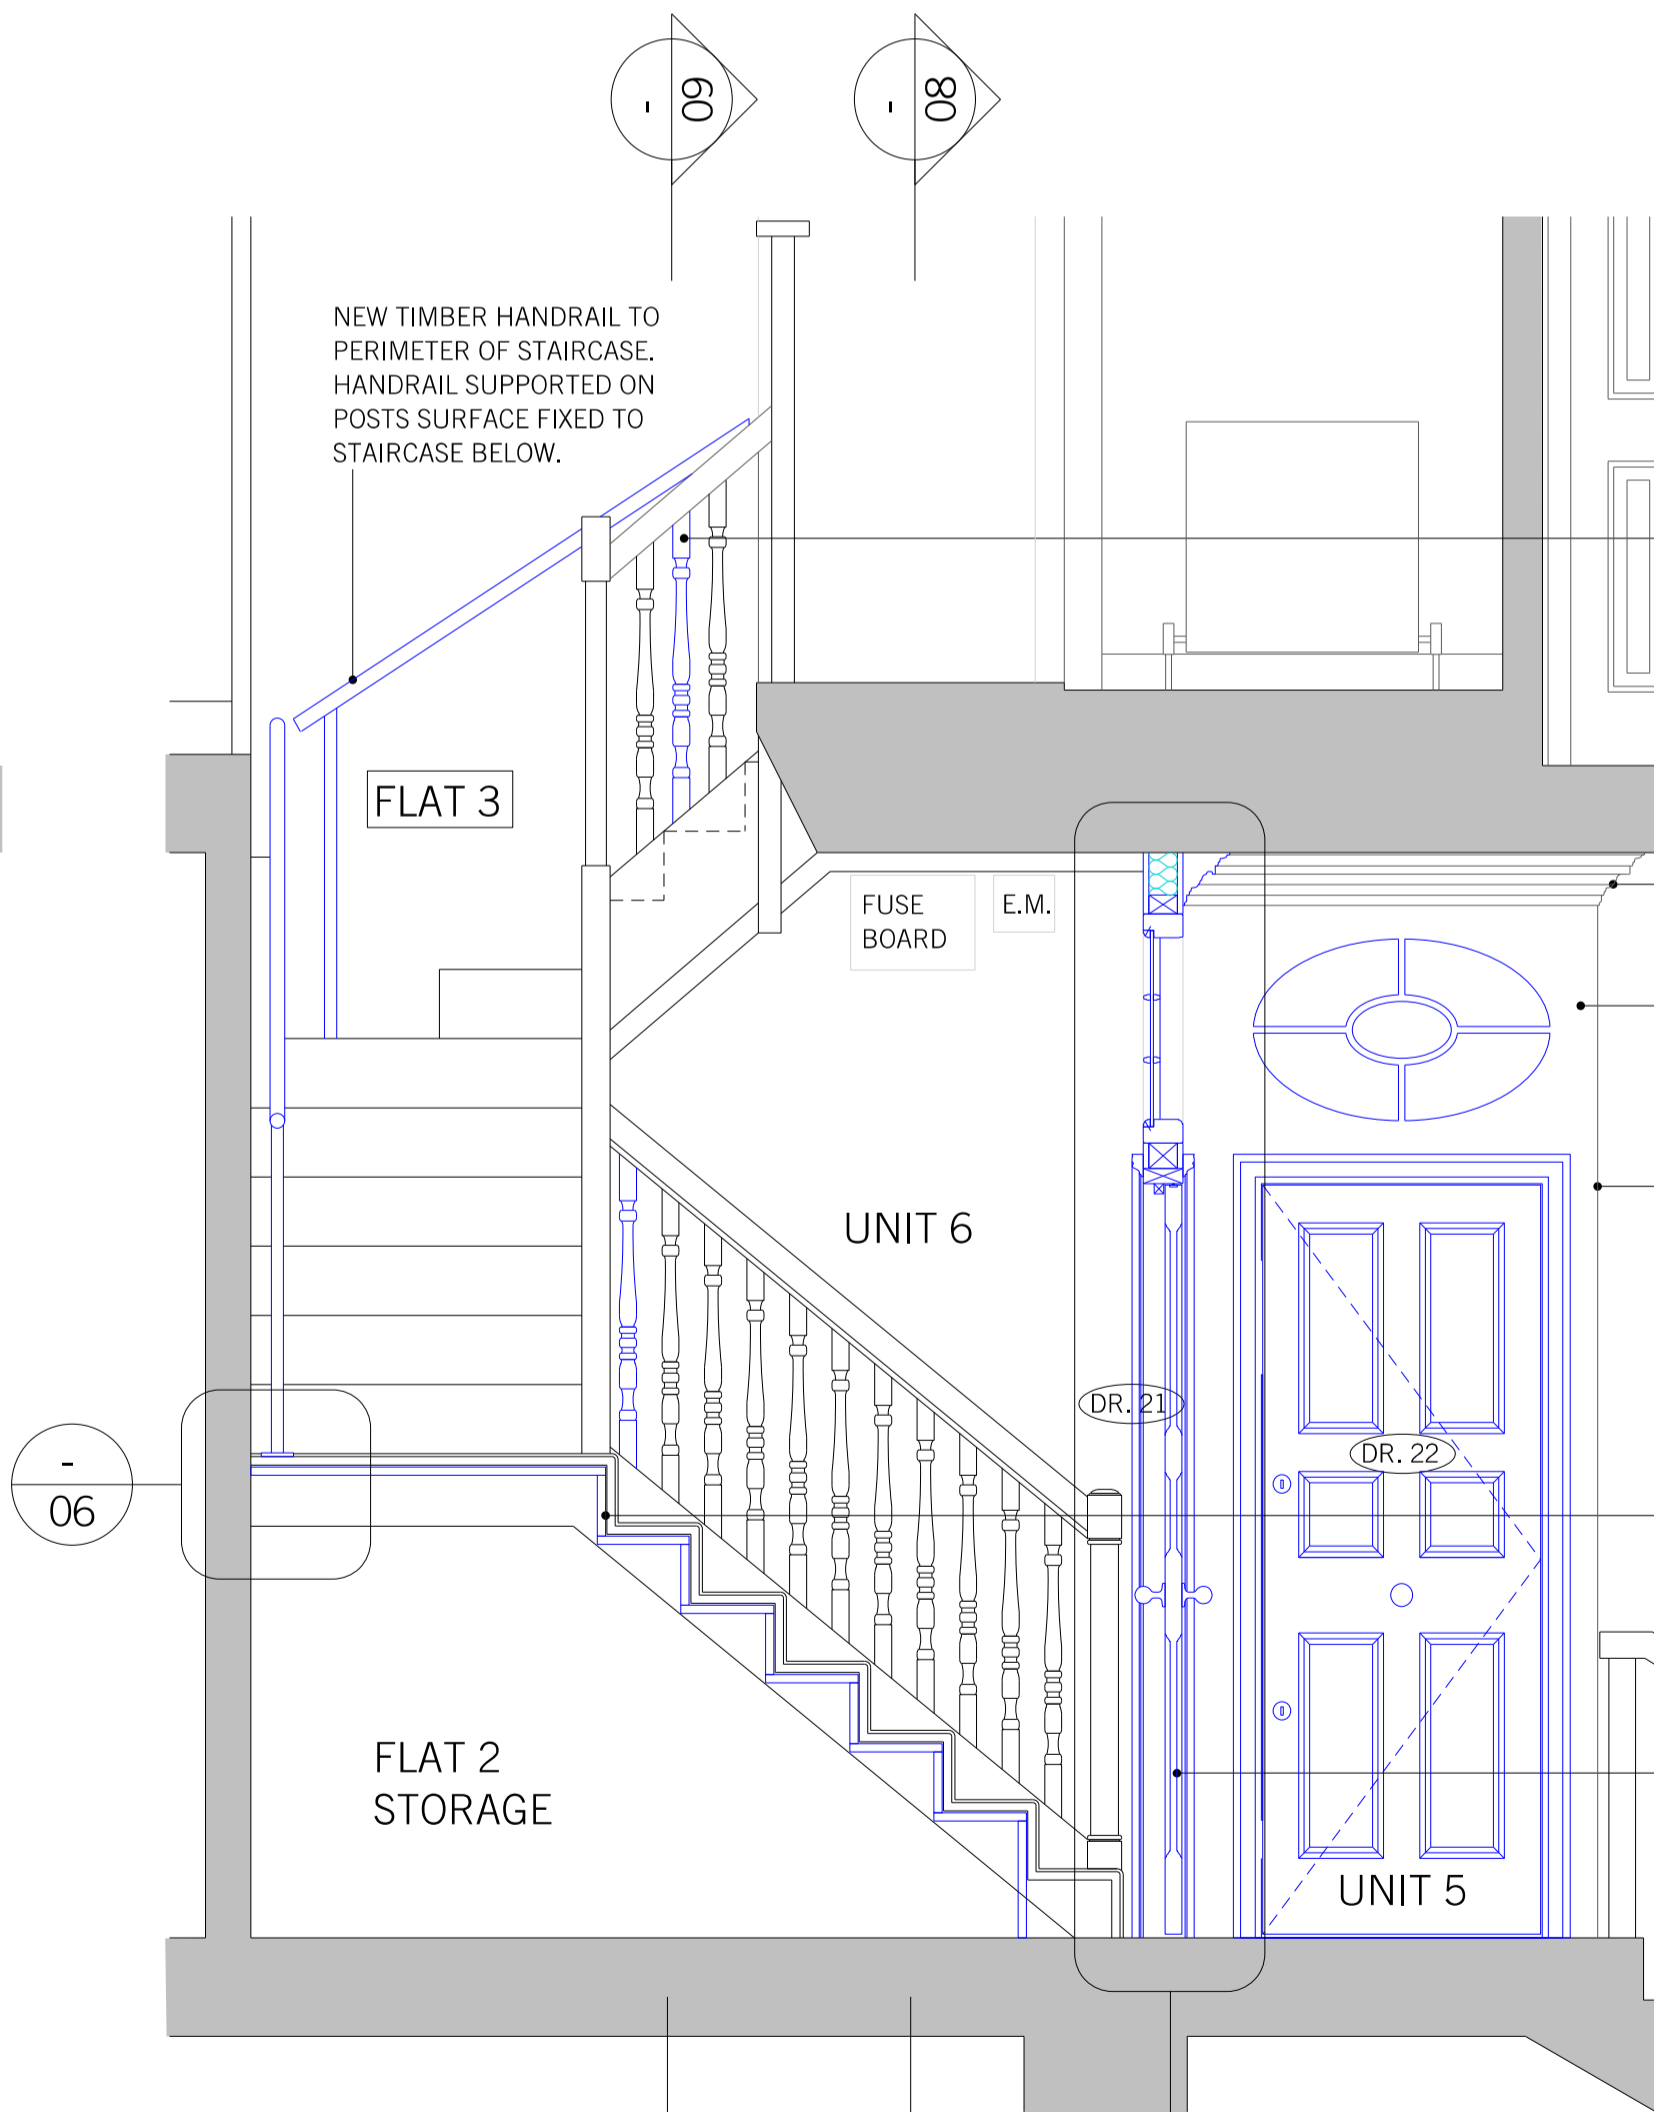


04: PROPOSED SECTION
SCALE 1:20

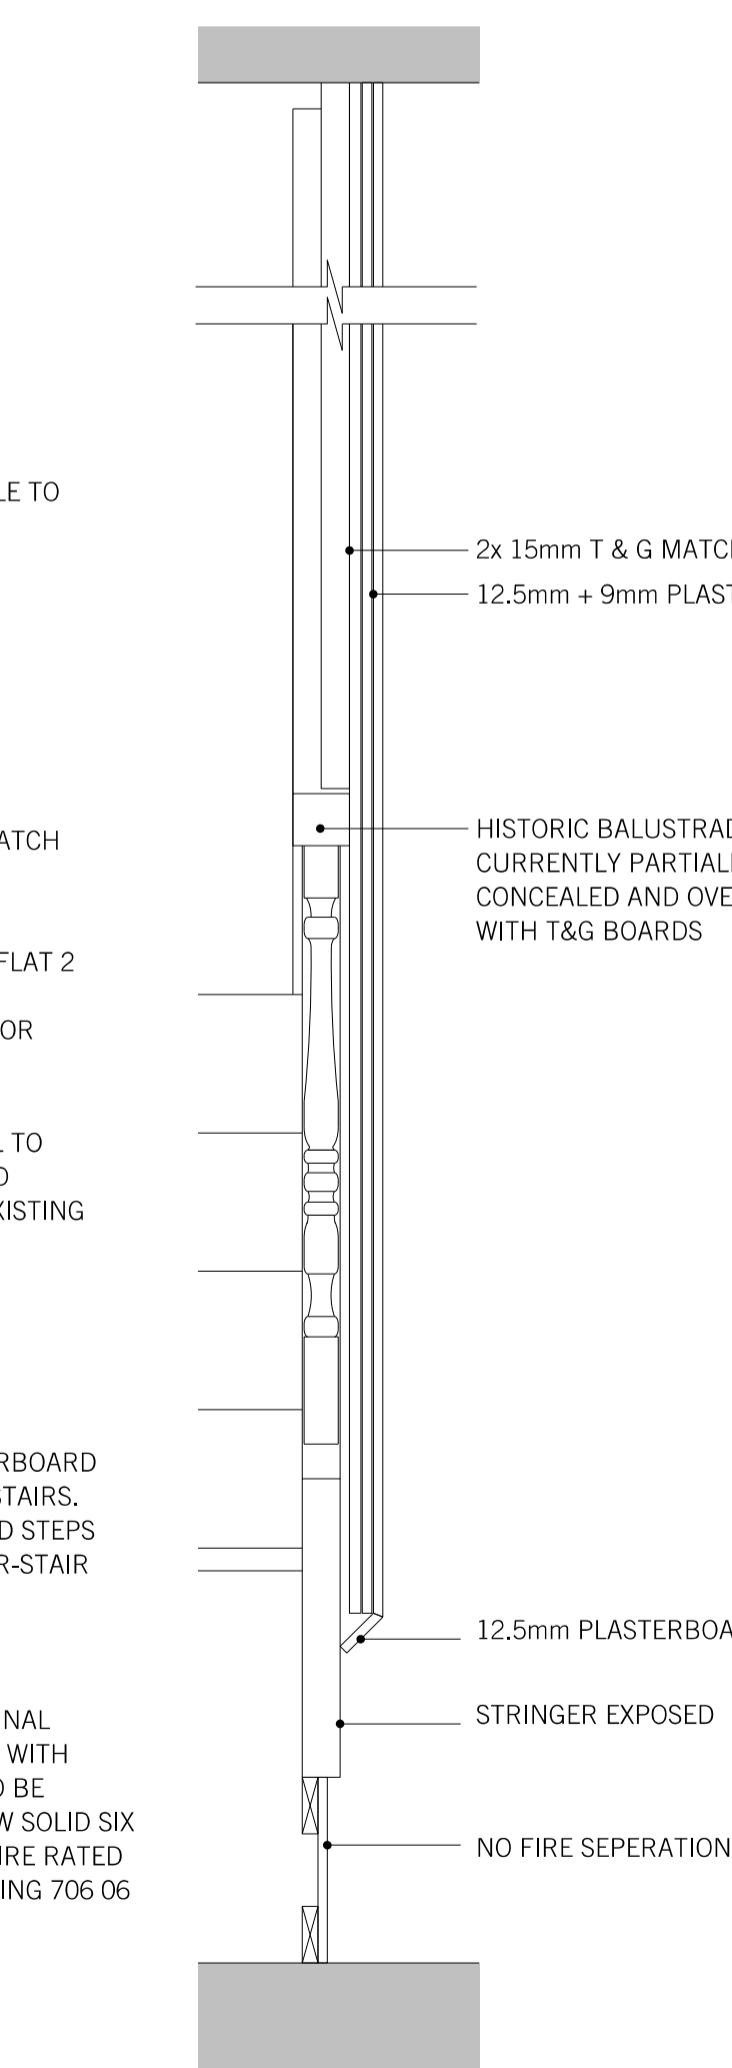

07: EXISTING SECTION DETAIL
SCALE 1:10

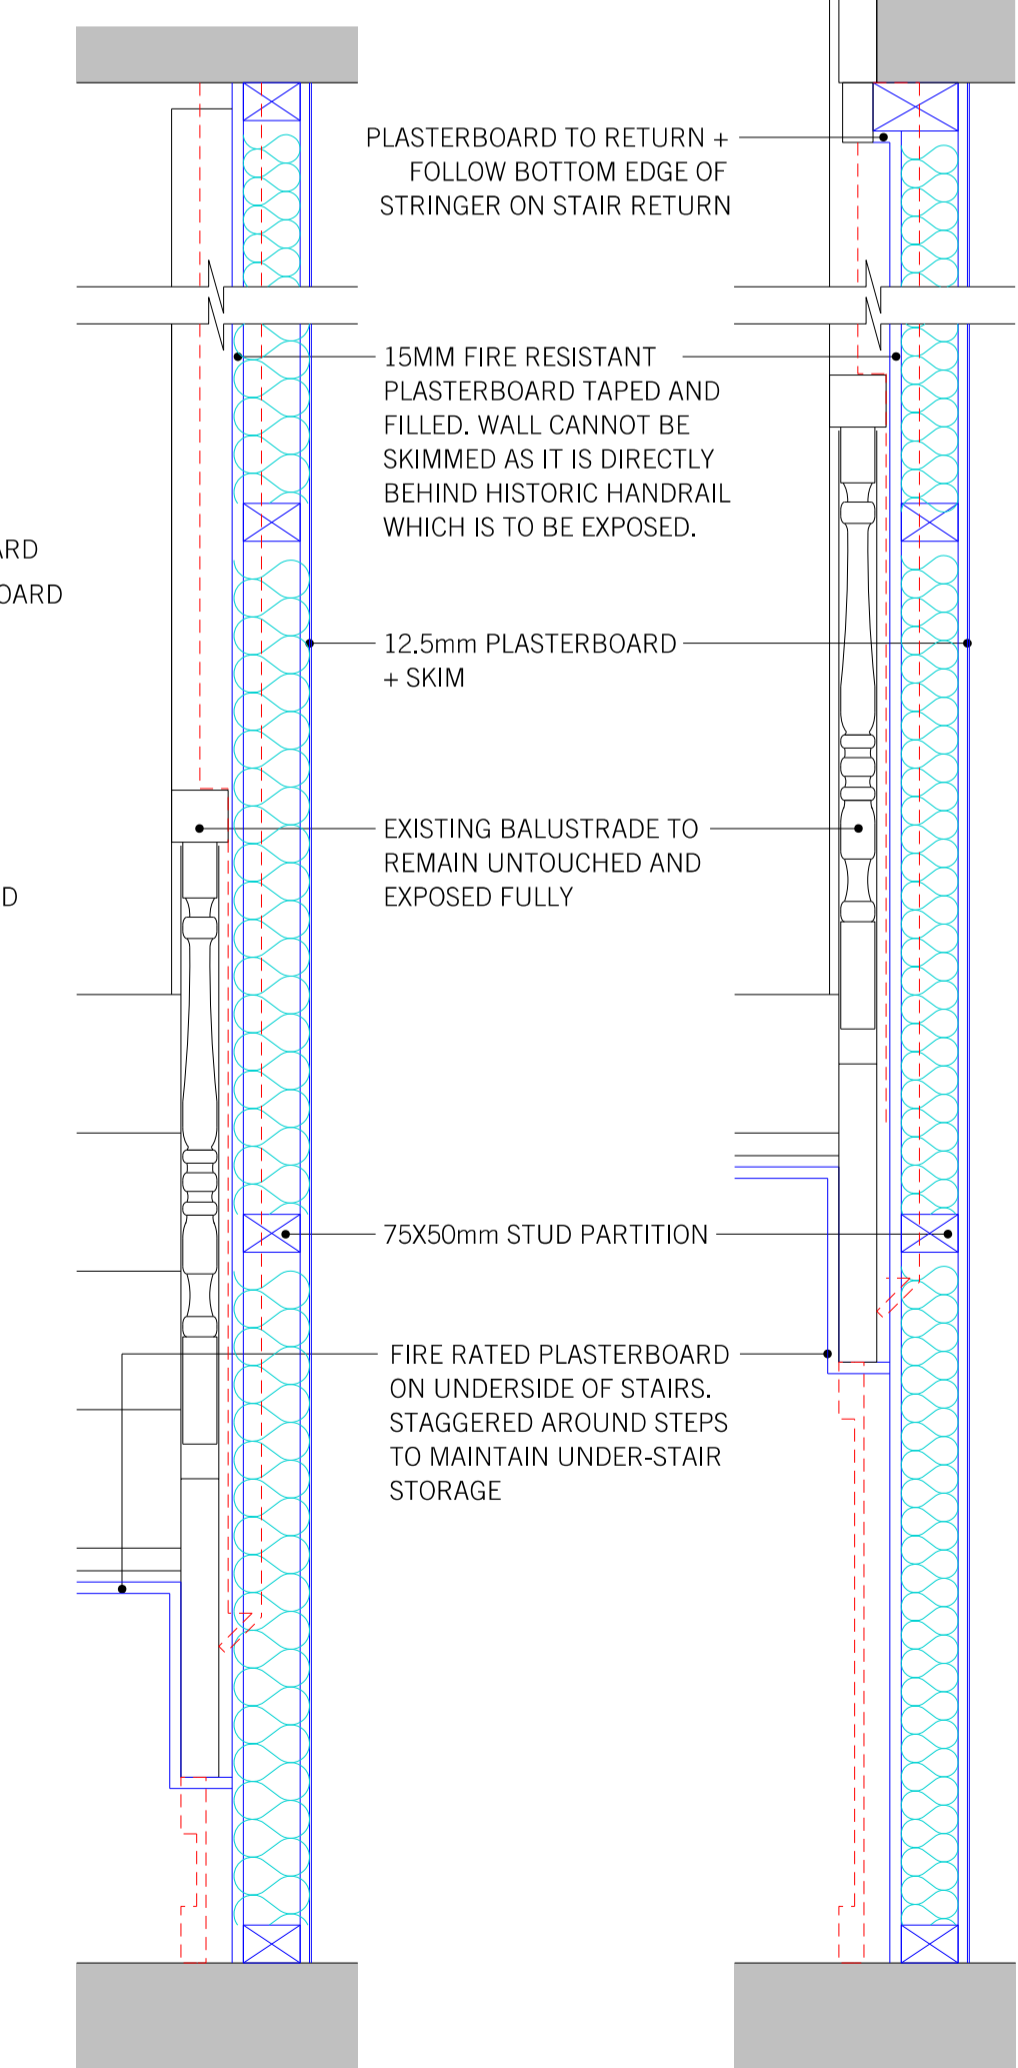

08: PROPOSED SECTION DETAIL
SCALE 1:10

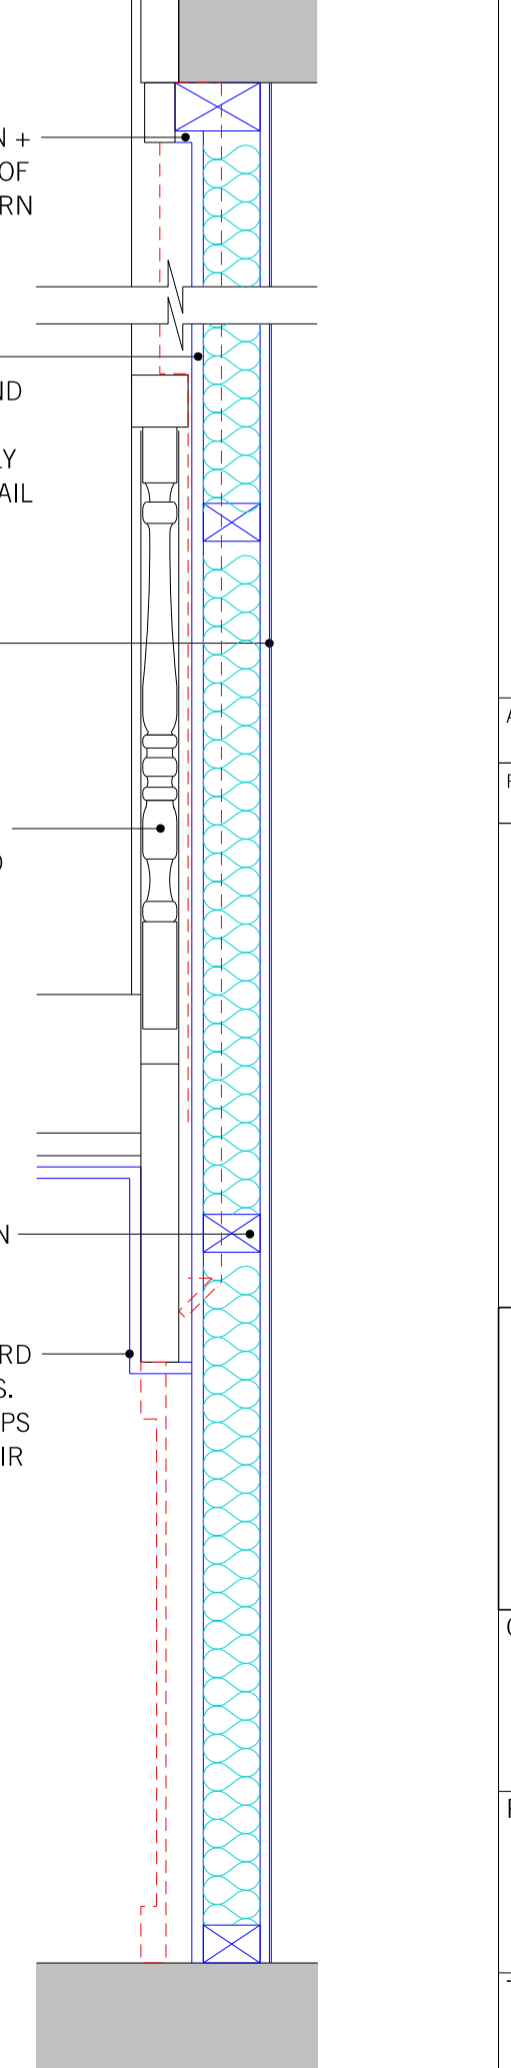

09: PROPOSED SECTION DETAIL
SCALE 1:10

KEY
— NEW
- - - DEMOLISHED

REV.	DATE	REASON FOR ISSUE	CHK. BY
A	17.08.17	HISTORIC ENGLAND REQUESTED ADDITIONAL DETAILS	AT

NOTE:
- USE FIGURED DIMENSIONS ONLY.
- ALL DIMENSIONS TO BE CHECKED ON-SITE.
- ANY DISCREPANCIES BETWEEN CONSULTANT DRAWINGS TO BE REPORTED TO THE ARCHITECT BEFORE ANY WORK COMMENCES.
- MATTHEW SPRINGETT ASSOCIATES ©

MSA
MATTHEW SPRINGETT ASSOCIATES Ltd.
70 HATTON GARDEN
LONDON EC1N 8JT
T+44 (0)20 7692 5950
F+44 (0)20 7692 5951

CLIENT
HATTON GARDEN PROPERTIES LTD.

PROJECT
THIRD FLOOR FLAT
5 GREAT JAMES STREET

TITLE
PROPOSED STAIRCASE
FIREPROOFING DETAIL

DATE	JOB NO.	DRAWN BY	PURPOSE
03.07.17	177	KS	PL.
SCALE @ A1	NUMBER	REV.	
VARIES	177-700	A	

