



SITE PLAN

Drawing Number:
140BR/OS

IMPORTANT NOTES

ALL DIMENSIONS MUST BE CHECKED ON SITE AND NOT SCALED FROM THIS DRAWING.

STRICTLY FOR PLANNING PURPOSES ONLY. NOT VALID FOR ARCHITECTURAL, ENGINEERING, SURVEYING OR ANY OTHER PURPOSES.

ALL DETAILS SUBJECT TO CHANGES SUBJECT TO ENGINEERING & LOCAL AUTHORITY REQUIREMENTS.

APPLICANTS MUST CONSULT PLANNING AND BUILDING AUTHORITY REGARDING ANY CHANGES



SITE ADDRESS

**140 BELSIZE ROAD
LONDON
HAMPSTEAD
NW6 4BG**

PROPOSAL

ERECTION OF SINGLE STOREY REAR EXTENSION TO LOWER GROUND FLAT, INTERNAL & EXTERNAL ALTERATIONS, AND NEW RAILINGS TO FRONT WALL

1:1250 - A3 PAPER

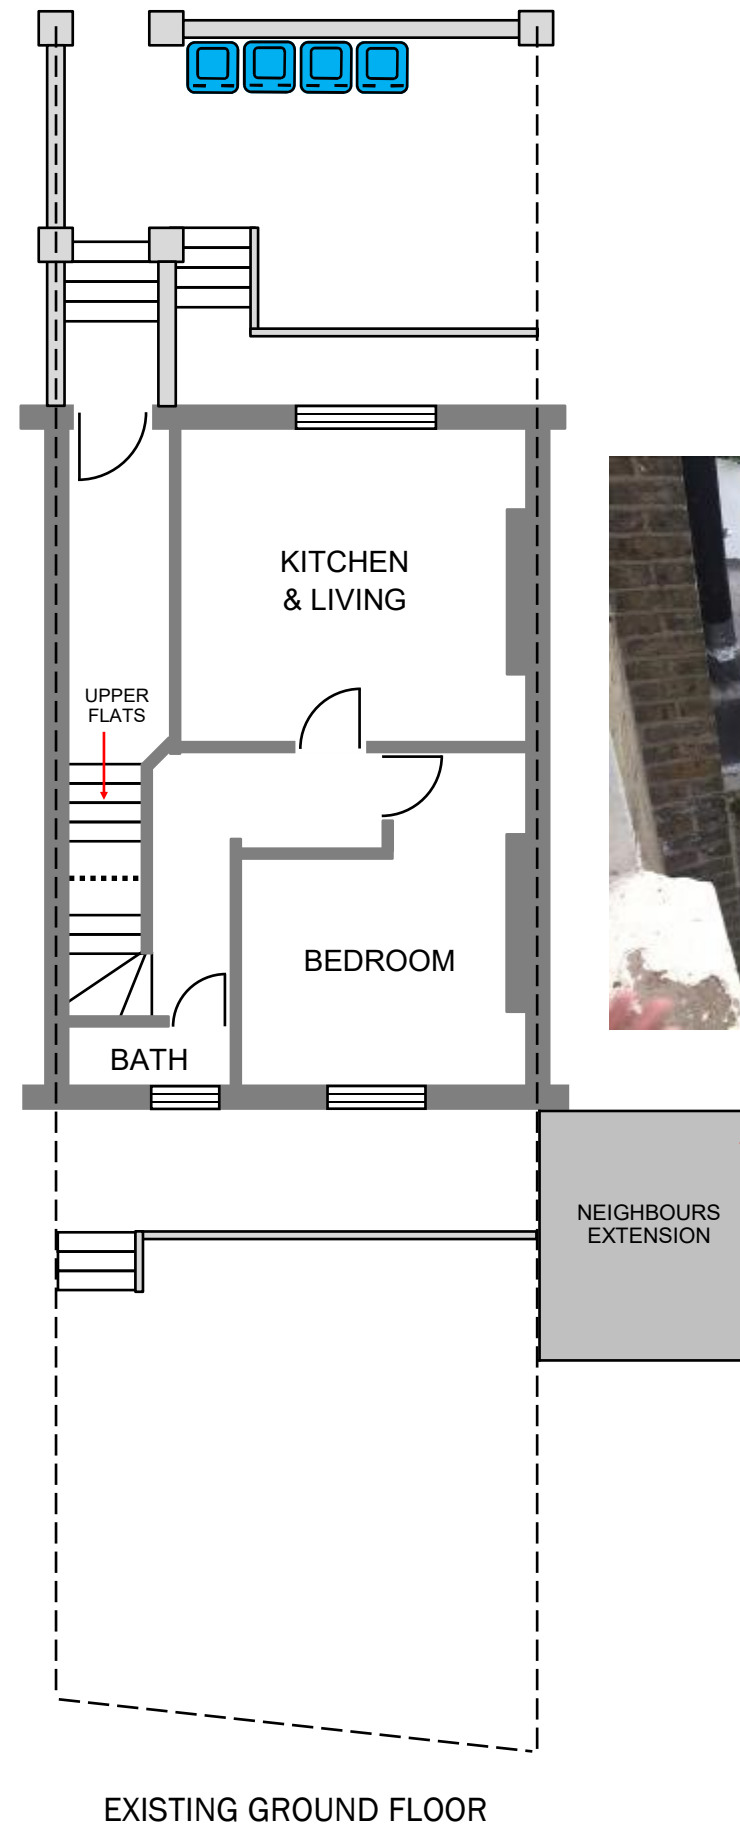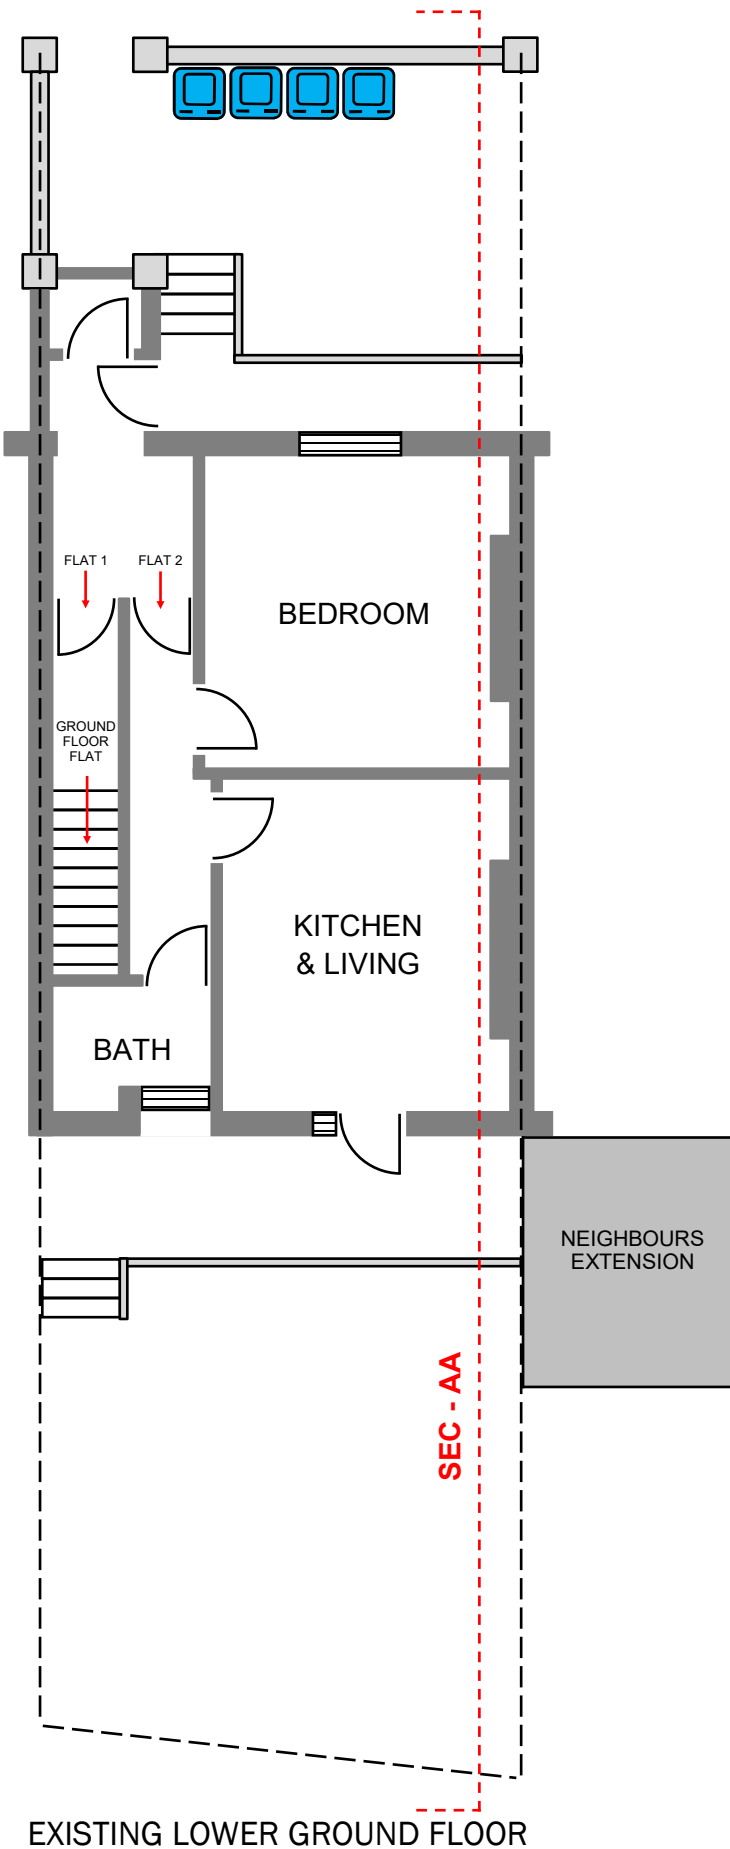

Drawing Number:
140BR/01C

IMPORTANT NOTES

ALL DIMENSIONS MUST BE CHECKED ON SITE AND NOT SCALED FROM THIS DRAWING.

STRICTLY FOR PLANNING PURPOSES ONLY. NOT VALID FOR ARCHITECTURAL, ENGINEERING, SURVEYING OR ANY OTHER PURPOSES.

ALL DETAILS SUBJECT TO CHANGES SUBJECT TO ENGINEERING & LOCAL AUTHORITY REQUIREMENTS.

APPLICANTS MUST CONSULT PLANNING AND BUILDING AUTHORITY REGARDING ANY CHANGES

SITE ADDRESS

**140 BELSIZE ROAD
LONDON
HAMPSTEAD
NW6 4BG**

PROPOSAL

ERECTION OF SINGLE STOREY REAR EXTENSION TO LOWER GROUND FLAT, INTERNAL & EXTERNAL ALTERATIONS, AND NEW RAILINGS TO FRONT WALL

1:100 - A3 PAPER

0 1 2 3 4m
1:100

Drawing Number:
140BR/02C

IMPORTANT NOTES

**ALL DIMENSIONS MUST BE
CHECKED ON SITE AND NOT
SCALED FROM THIS
DRAWING.**

**STRICTLY FOR
PLANNING PURPOSES ONLY.
NOT VALID FOR
ARCHITECTURAL,
ENGINEERING, SURVEYING OR
ANY OTHER PURPOSES.**

**ALL DETAILS SUBJECT TO
CHANGES SUBJECT TO
ENGINEERING & LOCAL
AUTHORITY REQUIREMENTS.**

**APPLICANTS MUST
CONSULT PLANNING AND
BUILDING AUTHORITY
REGARDING ANY CHANGES**



SITE ADDRESS

**140 BELSIZE ROAD
LONDON
HAMPSTEAD
NW6 4BG**

PROPOSAL

**ERECTION OF SINGLE STOREY REAR
EXTENSION TO LOWER GROUND FLAT,
INTERNAL & EXTERNAL ALTERATIONS,
AND NEW RAILINGS TO FRONT WALL**

1:100 - A3 PAPER

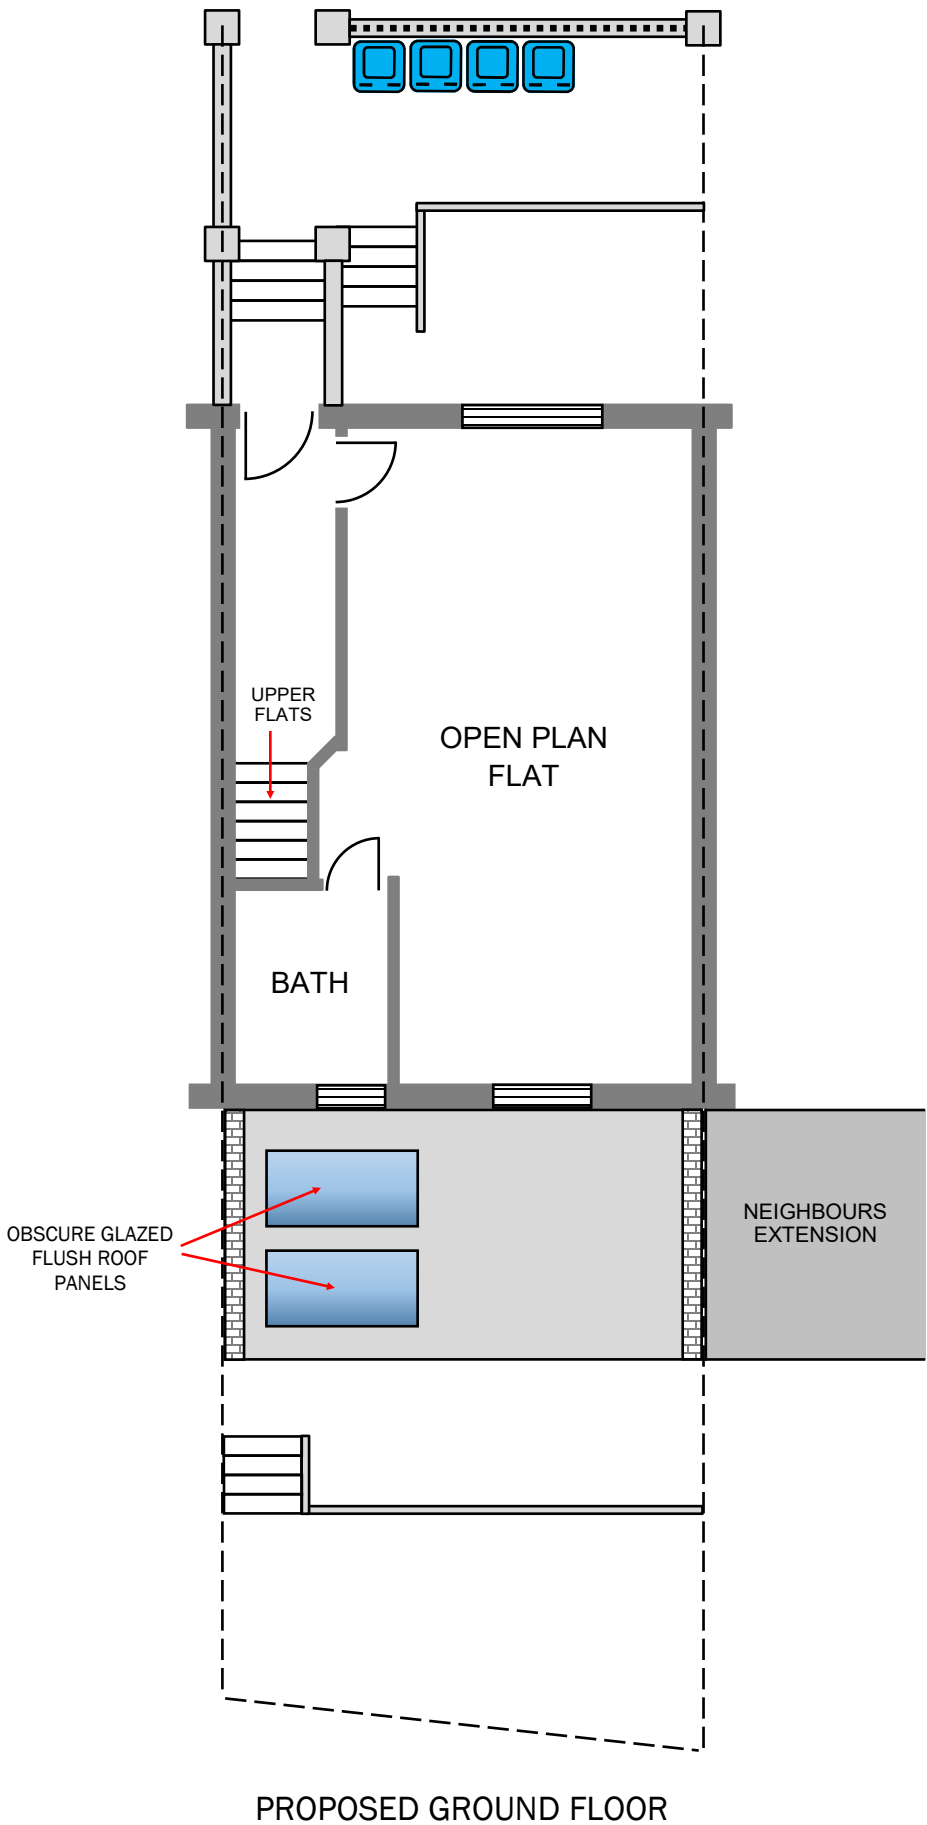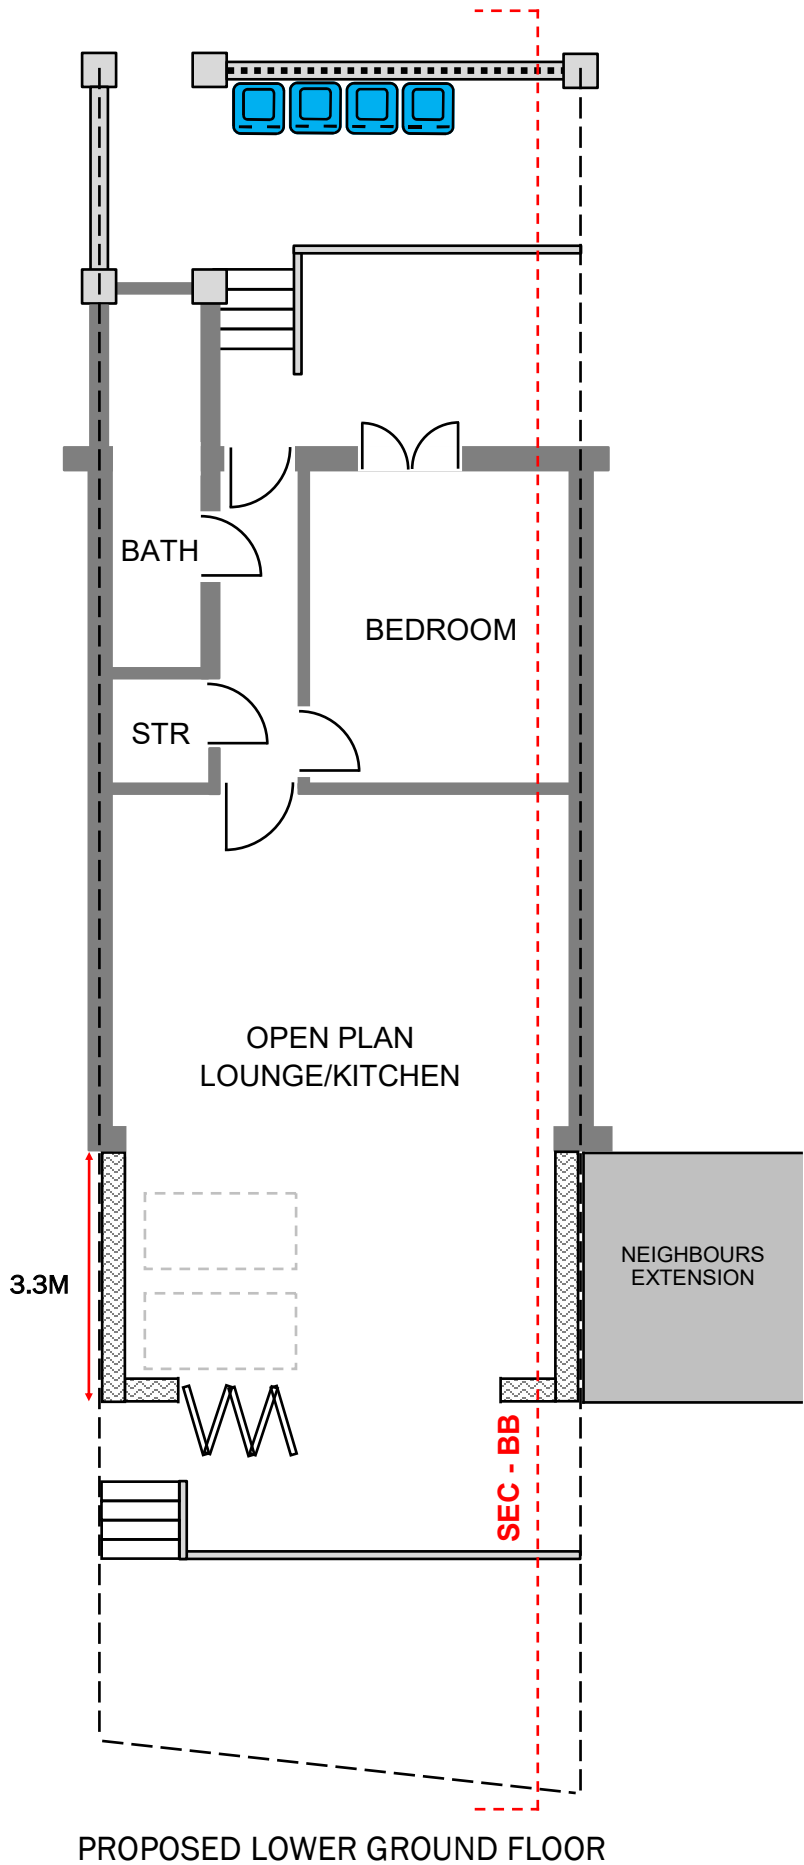

Drawing Number:
140BR/03C

IMPORTANT NOTES

**ALL DIMENSIONS MUST BE
CHECKED ON SITE AND NOT
SCALED FROM THIS
DRAWING.**

**STRICTLY FOR
PLANNING PURPOSES ONLY.
NOT VALID FOR
ARCHITECTURAL,
ENGINEERING, SURVEYING OR
ANY OTHER PURPOSES.**

**ALL DETAILS SUBJECT TO
CHANGES SUBJECT TO
ENGINEERING & LOCAL
AUTHORITY REQUIREMENTS.**

**APPLICANTS MUST
CONSULT PLANNING AND
BUILDING AUTHORITY
REGARDING ANY CHANGES**


SITE ADDRESS

**140 BELSIZE ROAD
LONDON
HAMPSTEAD
NW6 4BG**


PROPOSAL

**ERECTION OF SINGLE STOREY REAR
EXTENSION TO LOWER GROUND FLAT,
INTERNAL & EXTERNAL ALTERATIONS,
AND NEW RAILINGS TO FRONT WALL**


1:100 - A3 PAPER

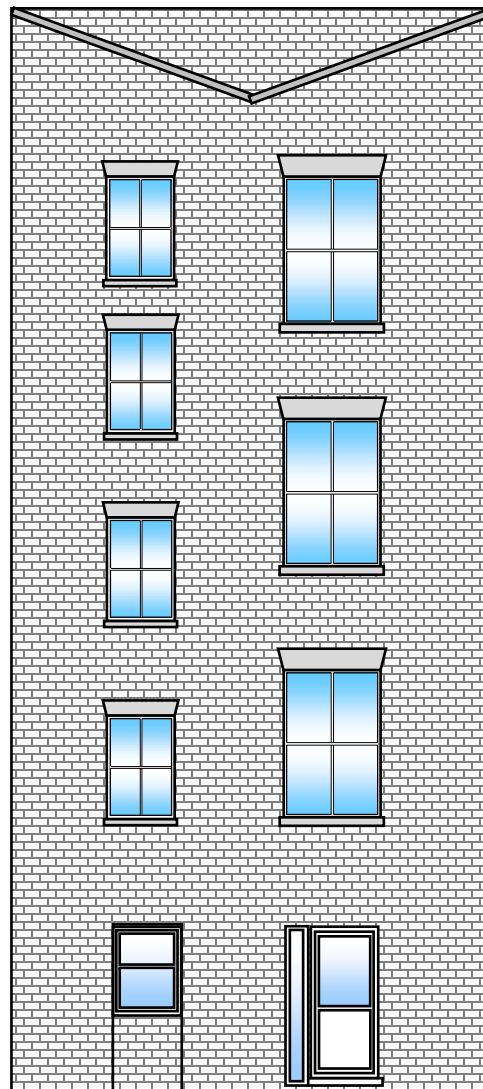


EXISTING REAR ELEVATION

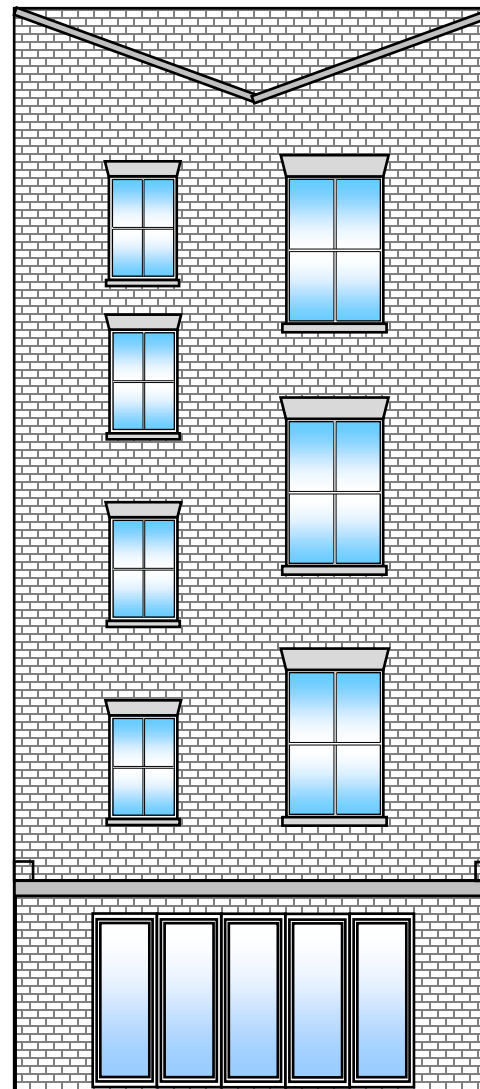


PROPOSED REAR ELEVATION

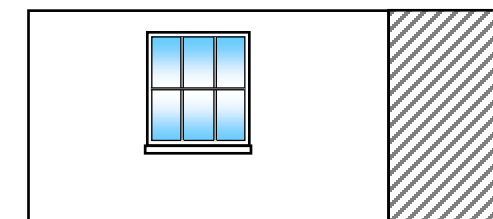


EXISTING PARTIAL FRONT
LOWER GROUND ELEVATION

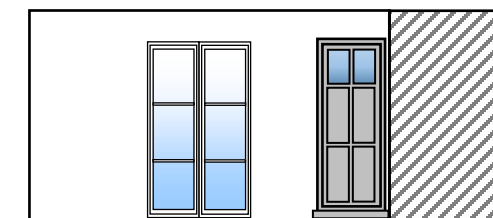

PROPOSED PARTIAL FRONT
LOWER GROUND ELEVATION

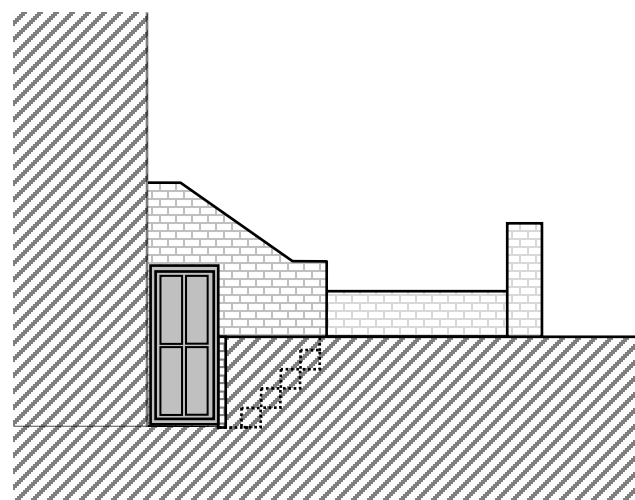

EXISTING PARTIAL SIDE
LOWER GROUND ELEVATION

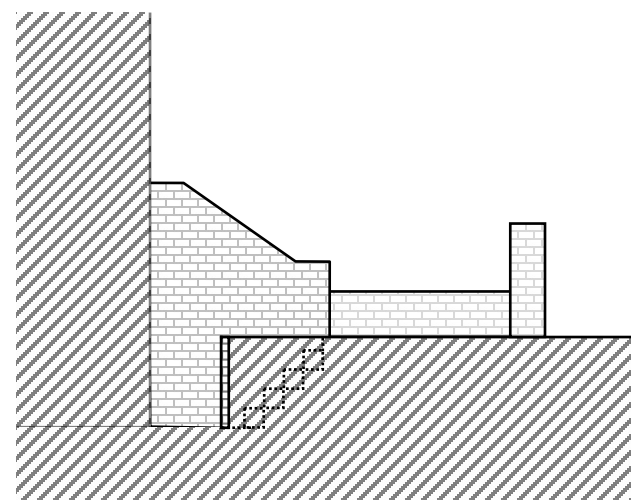

PROPOSED PARTIAL SIDE
LOWER GROUND ELEVATION

ALL NEW DOORS AND WINDOWS
TO BE TIMBER FRAMED

SIMILAR REAR EXTENSION
APPROVED AT 110A BELSIZE ROAD
UNDER REF: 2015/0738/P

0 1 2 3 4m
1:100

Drawing Number:
140BR/04C

IMPORTANT NOTES

ALL DIMENSIONS MUST BE CHECKED ON SITE AND NOT SCALED FROM THIS DRAWING.

STRICTLY FOR PLANNING PURPOSES ONLY. NOT VALID FOR ARCHITECTURAL, ENGINEERING, SURVEYING OR ANY OTHER PURPOSES.

ALL DETAILS SUBJECT TO CHANGES SUBJECT TO ENGINEERING & LOCAL AUTHORITY REQUIREMENTS.

APPLICANTS MUST CONSULT PLANNING AND BUILDING AUTHORITY REGARDING ANY CHANGES


SITE ADDRESS

**140 BELSIZE ROAD
LONDON
HAMPSTEAD
NW6 4BG**


PROPOSAL

**ERECTION OF SINGLE STOREY REAR
EXTENSION TO LOWER GROUND FLAT,
INTERNAL & EXTERNAL ALTERATIONS,
AND NEW RAILINGS TO FRONT WALL**

1:100 - A3 PAPER

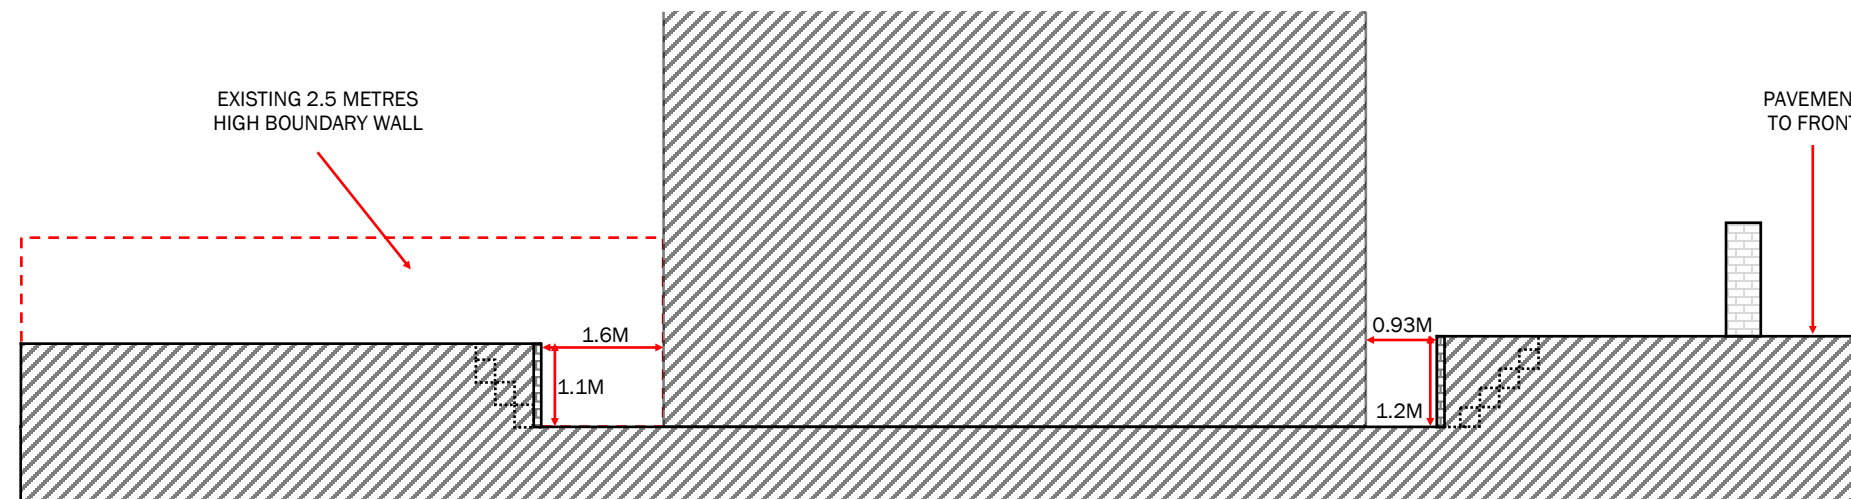

EXISTING FLANK ELEVATION - CROSS SECTION AA

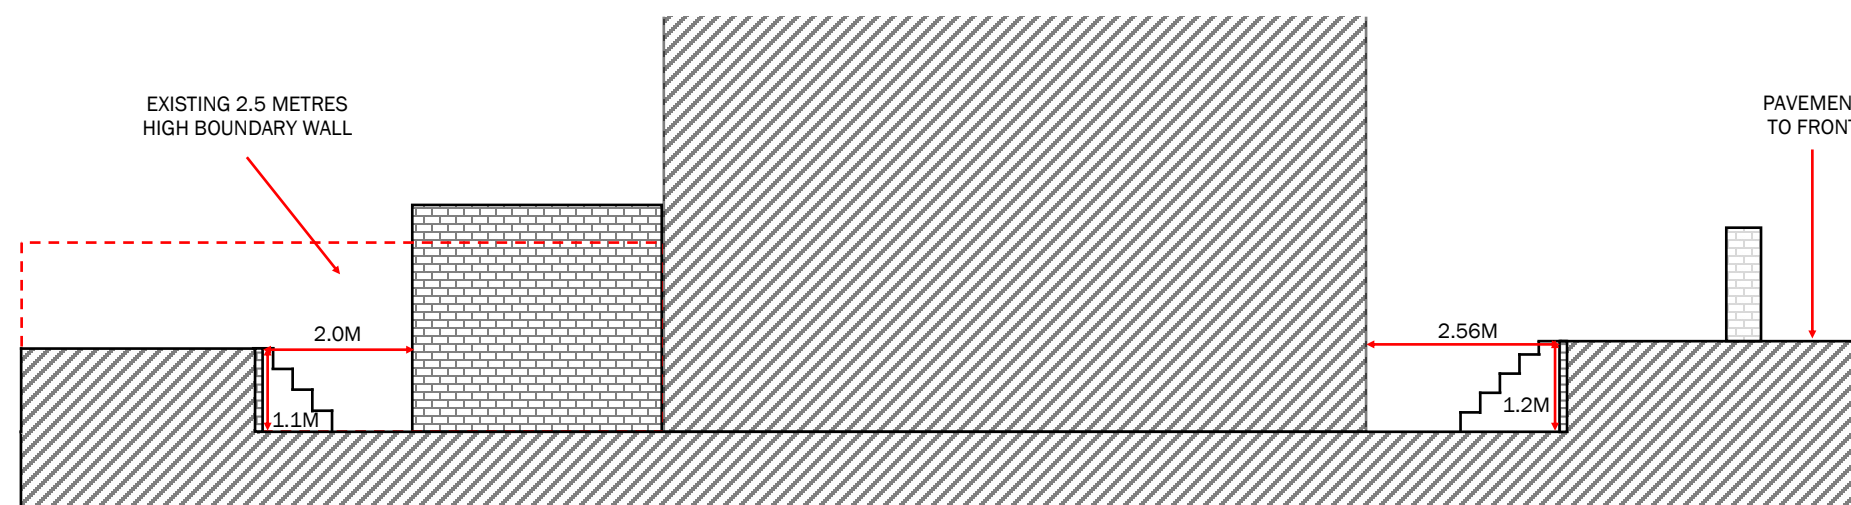

PROPOSED FLANK ELEVATION - CROSS SECTION BB



Drawing Number:
140BR/05C

IMPORTANT NOTES

**ALL DIMENSIONS MUST BE
CHECKED ON SITE AND NOT
SCALED FROM THIS
DRAWING.**

**STRICTLY FOR
PLANNING PURPOSES ONLY.
NOT VALID FOR
ARCHITECTURAL,
ENGINEERING, SURVEYING OR
ANY OTHER PURPOSES.**

**ALL DETAILS SUBJECT TO
CHANGES SUBJECT TO
ENGINEERING & LOCAL
AUTHORITY REQUIREMENTS.**

**APPLICANTS MUST
CONSULT PLANNING AND
BUILDING AUTHORITY
REGARDING ANY CHANGES**


SITE ADDRESS

**140 BELSIZE ROAD
LONDON
HAMPSTEAD
NW6 4BG**


PROPOSAL

**ERECTION OF SINGLE STOREY REAR
EXTENSION TO LOWER GROUND FLAT,
INTERNAL & EXTERNAL ALTERATIONS,
AND NEW RAILINGS TO FRONT WALL**

1:100 - A3 PAPER


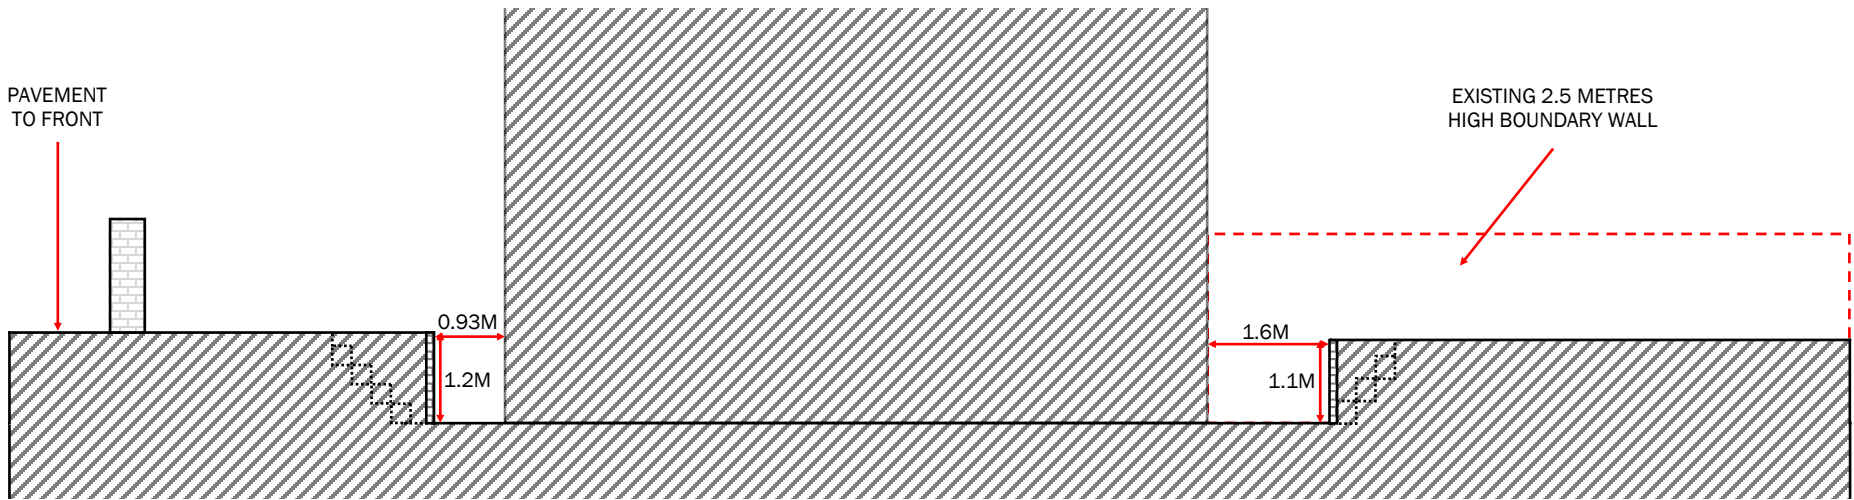


EXISTING FLANK ELEVATION - CROSS SECTION AA

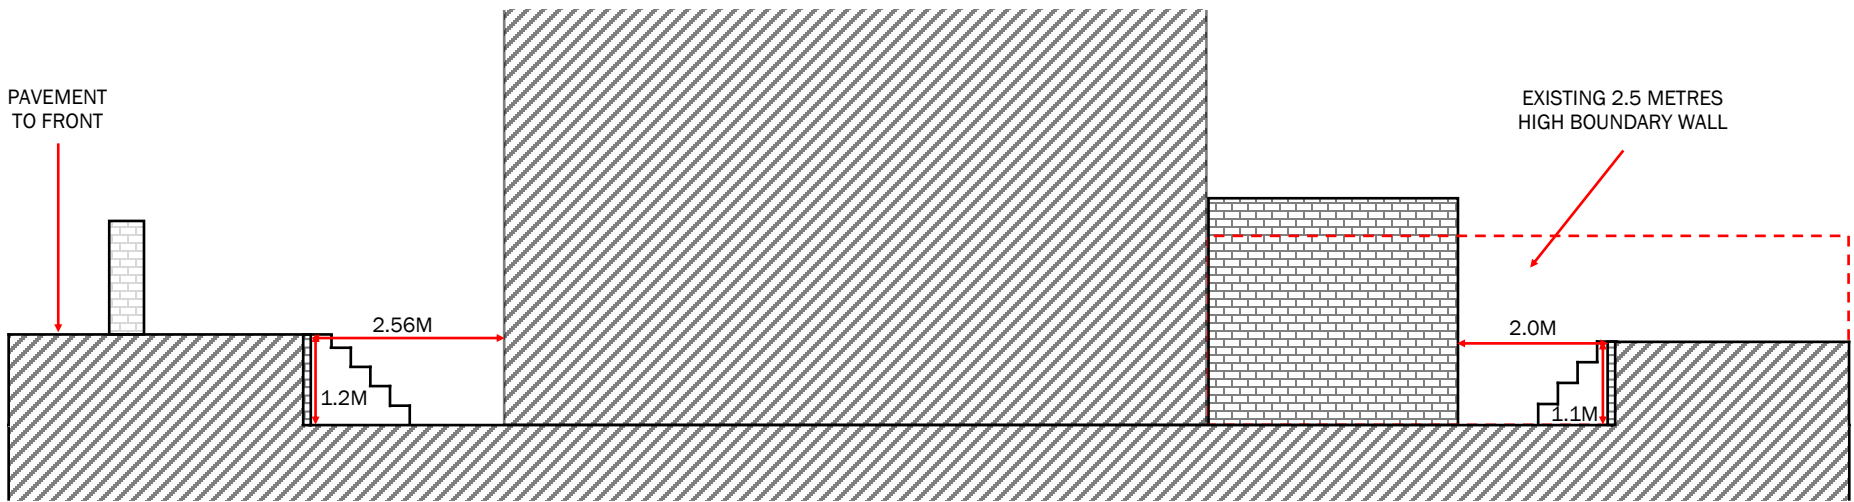

PROPOSED FLANK ELEVATION - CROSS SECTION BB

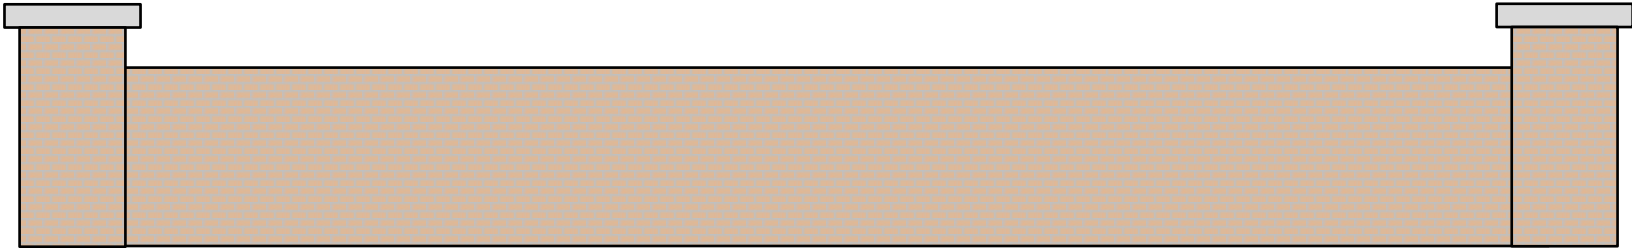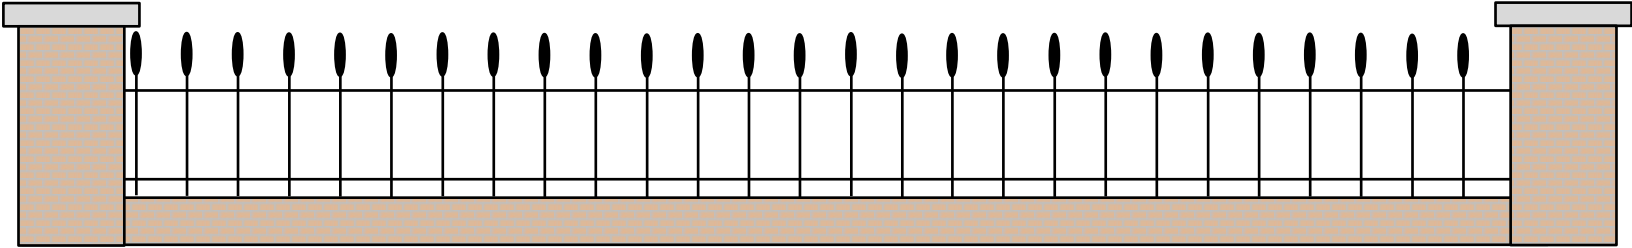

<div>  <p>EXISTING FRONT BOUNDARY WALL</p>  <p>PROPOSED FRONT BOUNDARY WALL WITH METAL RAILINGS</p> </div>		Drawing Number: 140BR/06C
		<p>IMPORTANT NOTES</p> <p><u>ALL DIMENSIONS MUST BE CHECKED ON SITE AND NOT SCALED FROM THIS DRAWING.</u></p> <p><u>STRICTLY FOR PLANNING PURPOSES ONLY. NOT VALID FOR ARCHITECTURAL, ENGINEERING, SURVEYING OR ANY OTHER PURPOSES.</u></p> <p><u>ALL DETAILS SUBJECT TO CHANGES SUBJECT TO ENGINEERING & LOCAL AUTHORITY REQUIREMENTS.</u></p> <p><u>APPLICANTS MUST CONSULT PLANNING AND BUILDING AUTHORITY REGARDING ANY CHANGES</u></p>
		<p>SITE ADDRESS</p> <p>140 BELSIZE ROAD LONDON HAMPSTEAD NW6 4BG</p>
		<p>PROPOSAL</p> <p>ERECTION OF SINGLE STOREY REAR EXTENSION TO LOWER GROUND FLAT, INTERNAL & EXTERNAL ALTERATIONS, AND NEW RAILINGS TO FRONT WALL</p>
		<p>1:25 - A3 PAPER</p>