



**GENERAL NOTES:**  
 The Contractor to advise on all details and ensure stability and strength of construction. The contractor to provide setting out and rod drawings for approval prior to construction.  
 The contractor to check all dimensions on site and refer to these drawings. The contractor to report any discrepancies to designers prior to construction. All services to local authorities, BCO & Environmental Health requirements and to Service Engineers.  
 All structures to Structural Engineer's details and local authority and BCO requirements. All construction and materials to comply with the current Building and Fire Regulations.

REVISION	Rev No.	Date	Description
A	06.09.17	Amended layout & basement omitted	

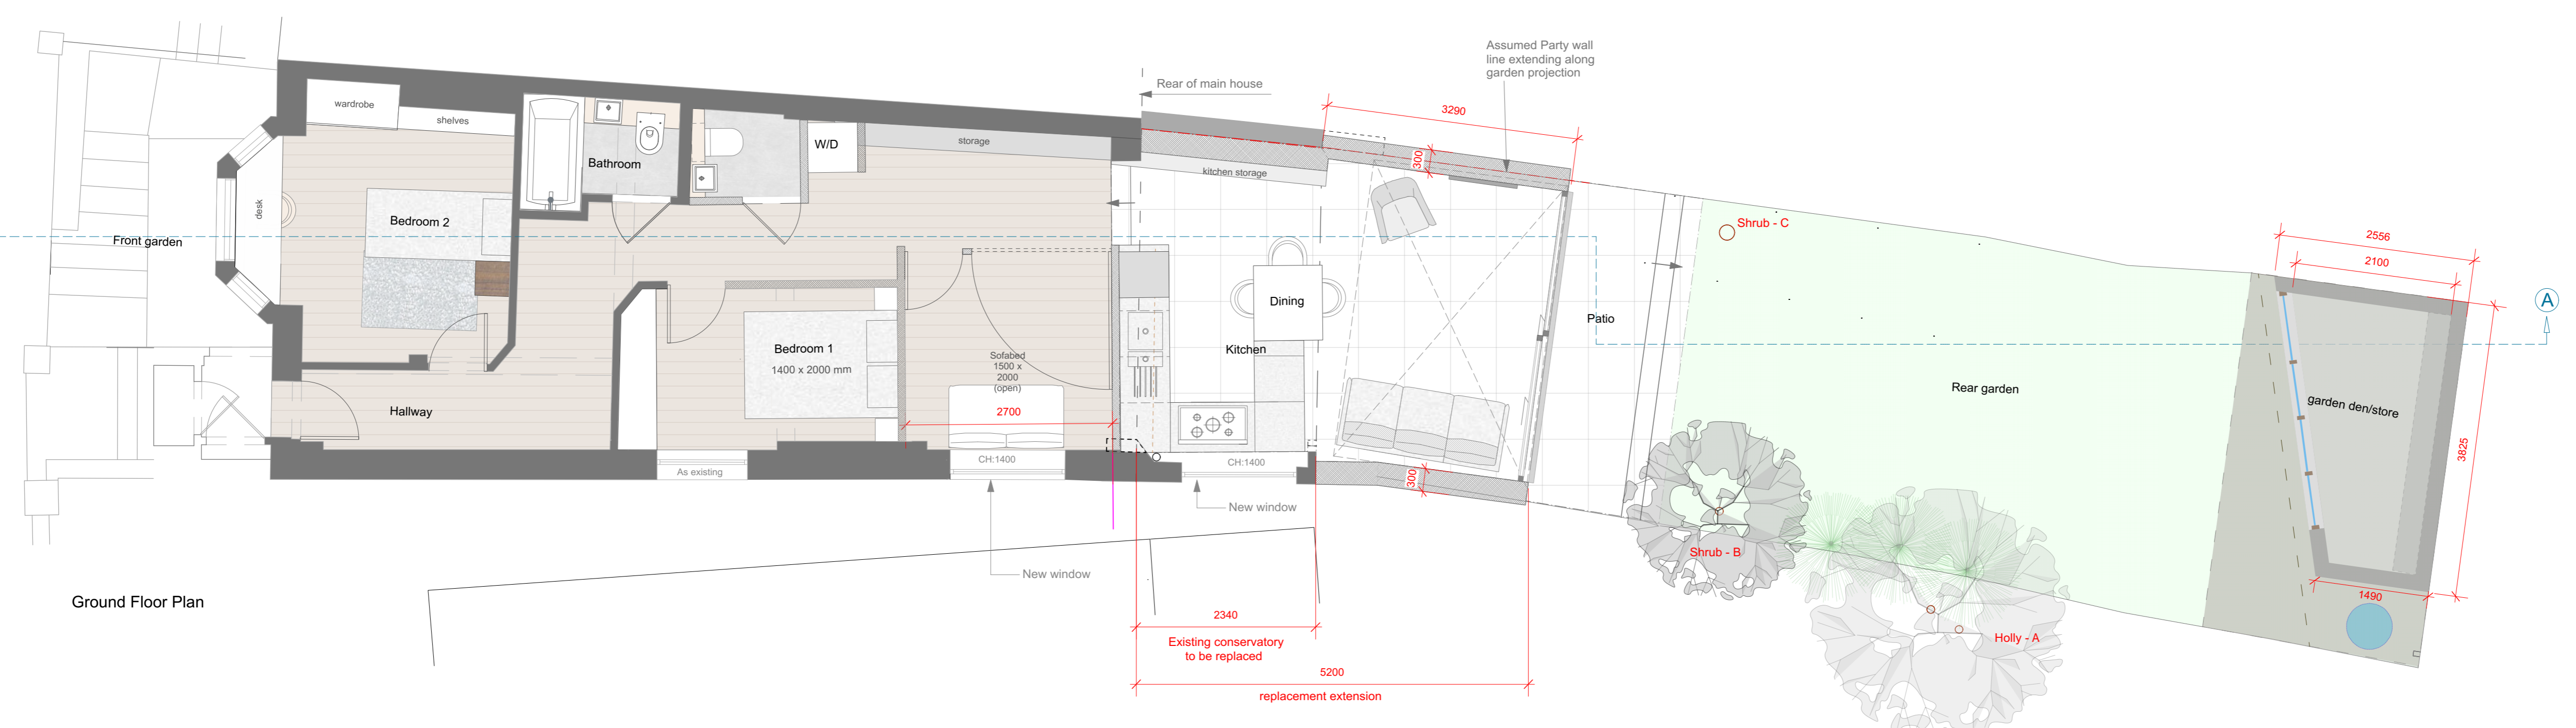

Ground Floor Plan

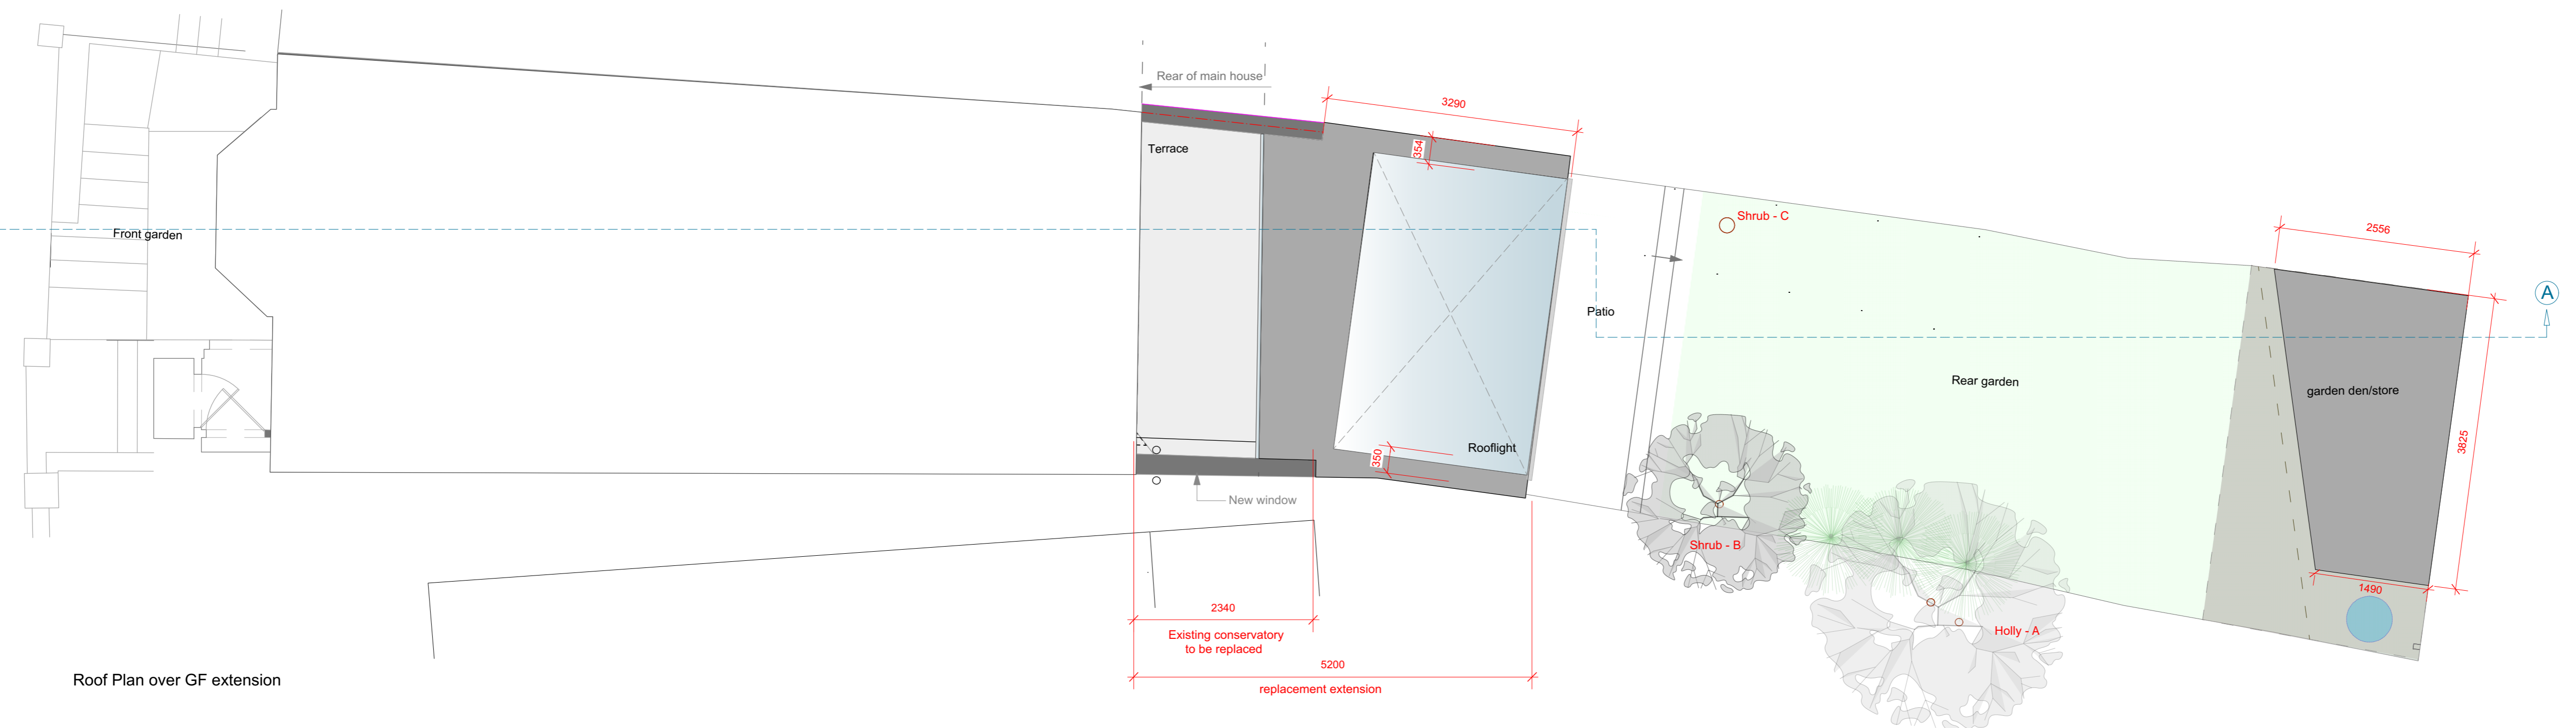

Roof Plan over GF extension



Holly - A

Shrub - B

Shrub - C



Shrub - C

Holly - A

Shrub - B

**PLANNING**

Client:	Kathleen Trigg & Steve Kivonozka
Job:	Plot 1 120 Mill Lane London NW6 1NF
Title:	Ground Floor Plan & Extension Roof Plan
Date:	April 2016
Drawn by:	LS
Checked By:	AH
Scale:	1:50 @ A1
Drawing No:	1514_200
Revision:	A

**fabric space**

t: +44 20 3432 1341  
 e: studio@fabric-space.com  
 www.fabric-space.com

