


These plans are project and site specific and shall only be used for their intended purpose unless otherwise permitted by written consent of Brian O'Reilly Architects.
 All dimensions shown are indicative and must be double checked on site by the contractor. Any inconsistencies found must be reported to Brian O'Reilly Architects.
 DO NOT SCALE FROM THE DRAWINGS.

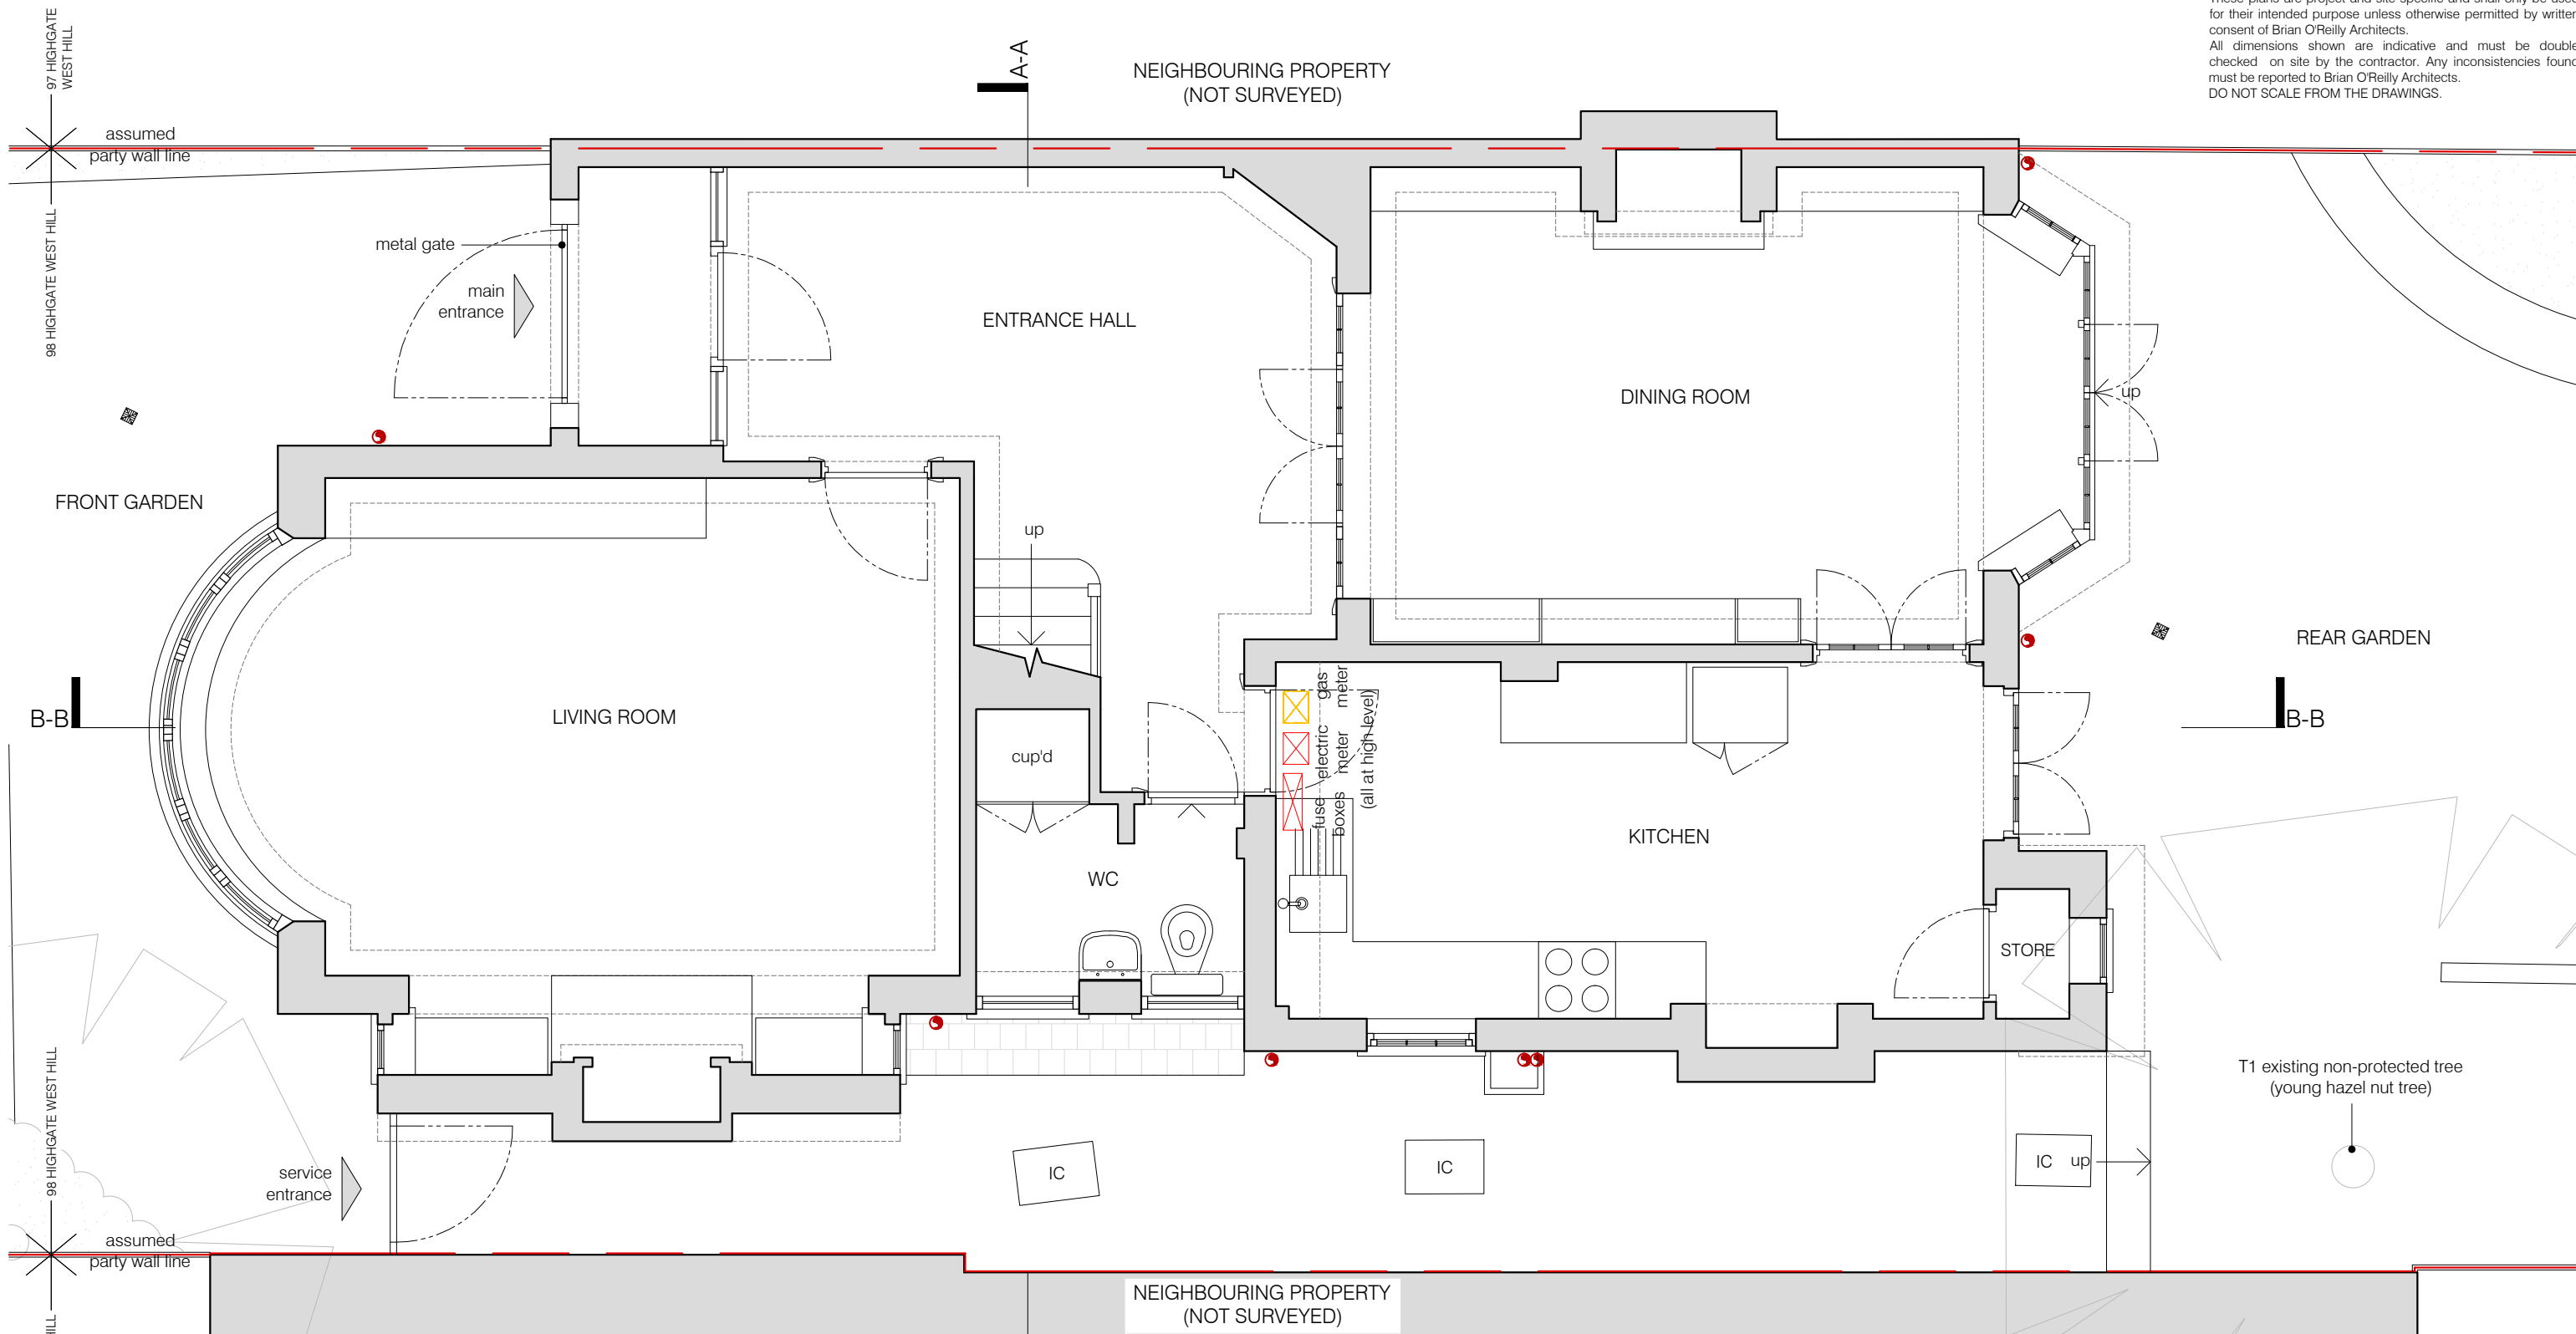

01 EXISTING GROUND FLOOR PLAN
 scale 1:50



project
 98 HIGHGATE WEST HILL N6 6NR

BRIAN O'REILLY ARCHITECTS
 31 Oval Road, London, NW1 7EA +44 (0)20 7267 1184
 www.brianoreillyarchitects.com mail@brianoreillyarchitects.com


status / number
 planning / 442-101-E

drawing
 EXISTING GROUND FLOOR
 PLAN


scale
 1:50 @ A3

date
 07.09.2017

These plans are project and site specific and shall only be used for their intended purpose unless otherwise permitted by written consent of Brian O'Reilly Architects.
 All dimensions shown are indicative and must be double checked on site by the contractor. Any inconsistencies found must be reported to Brian O'Reilly Architects.
 DO NOT SCALE FROM THE DRAWINGS.

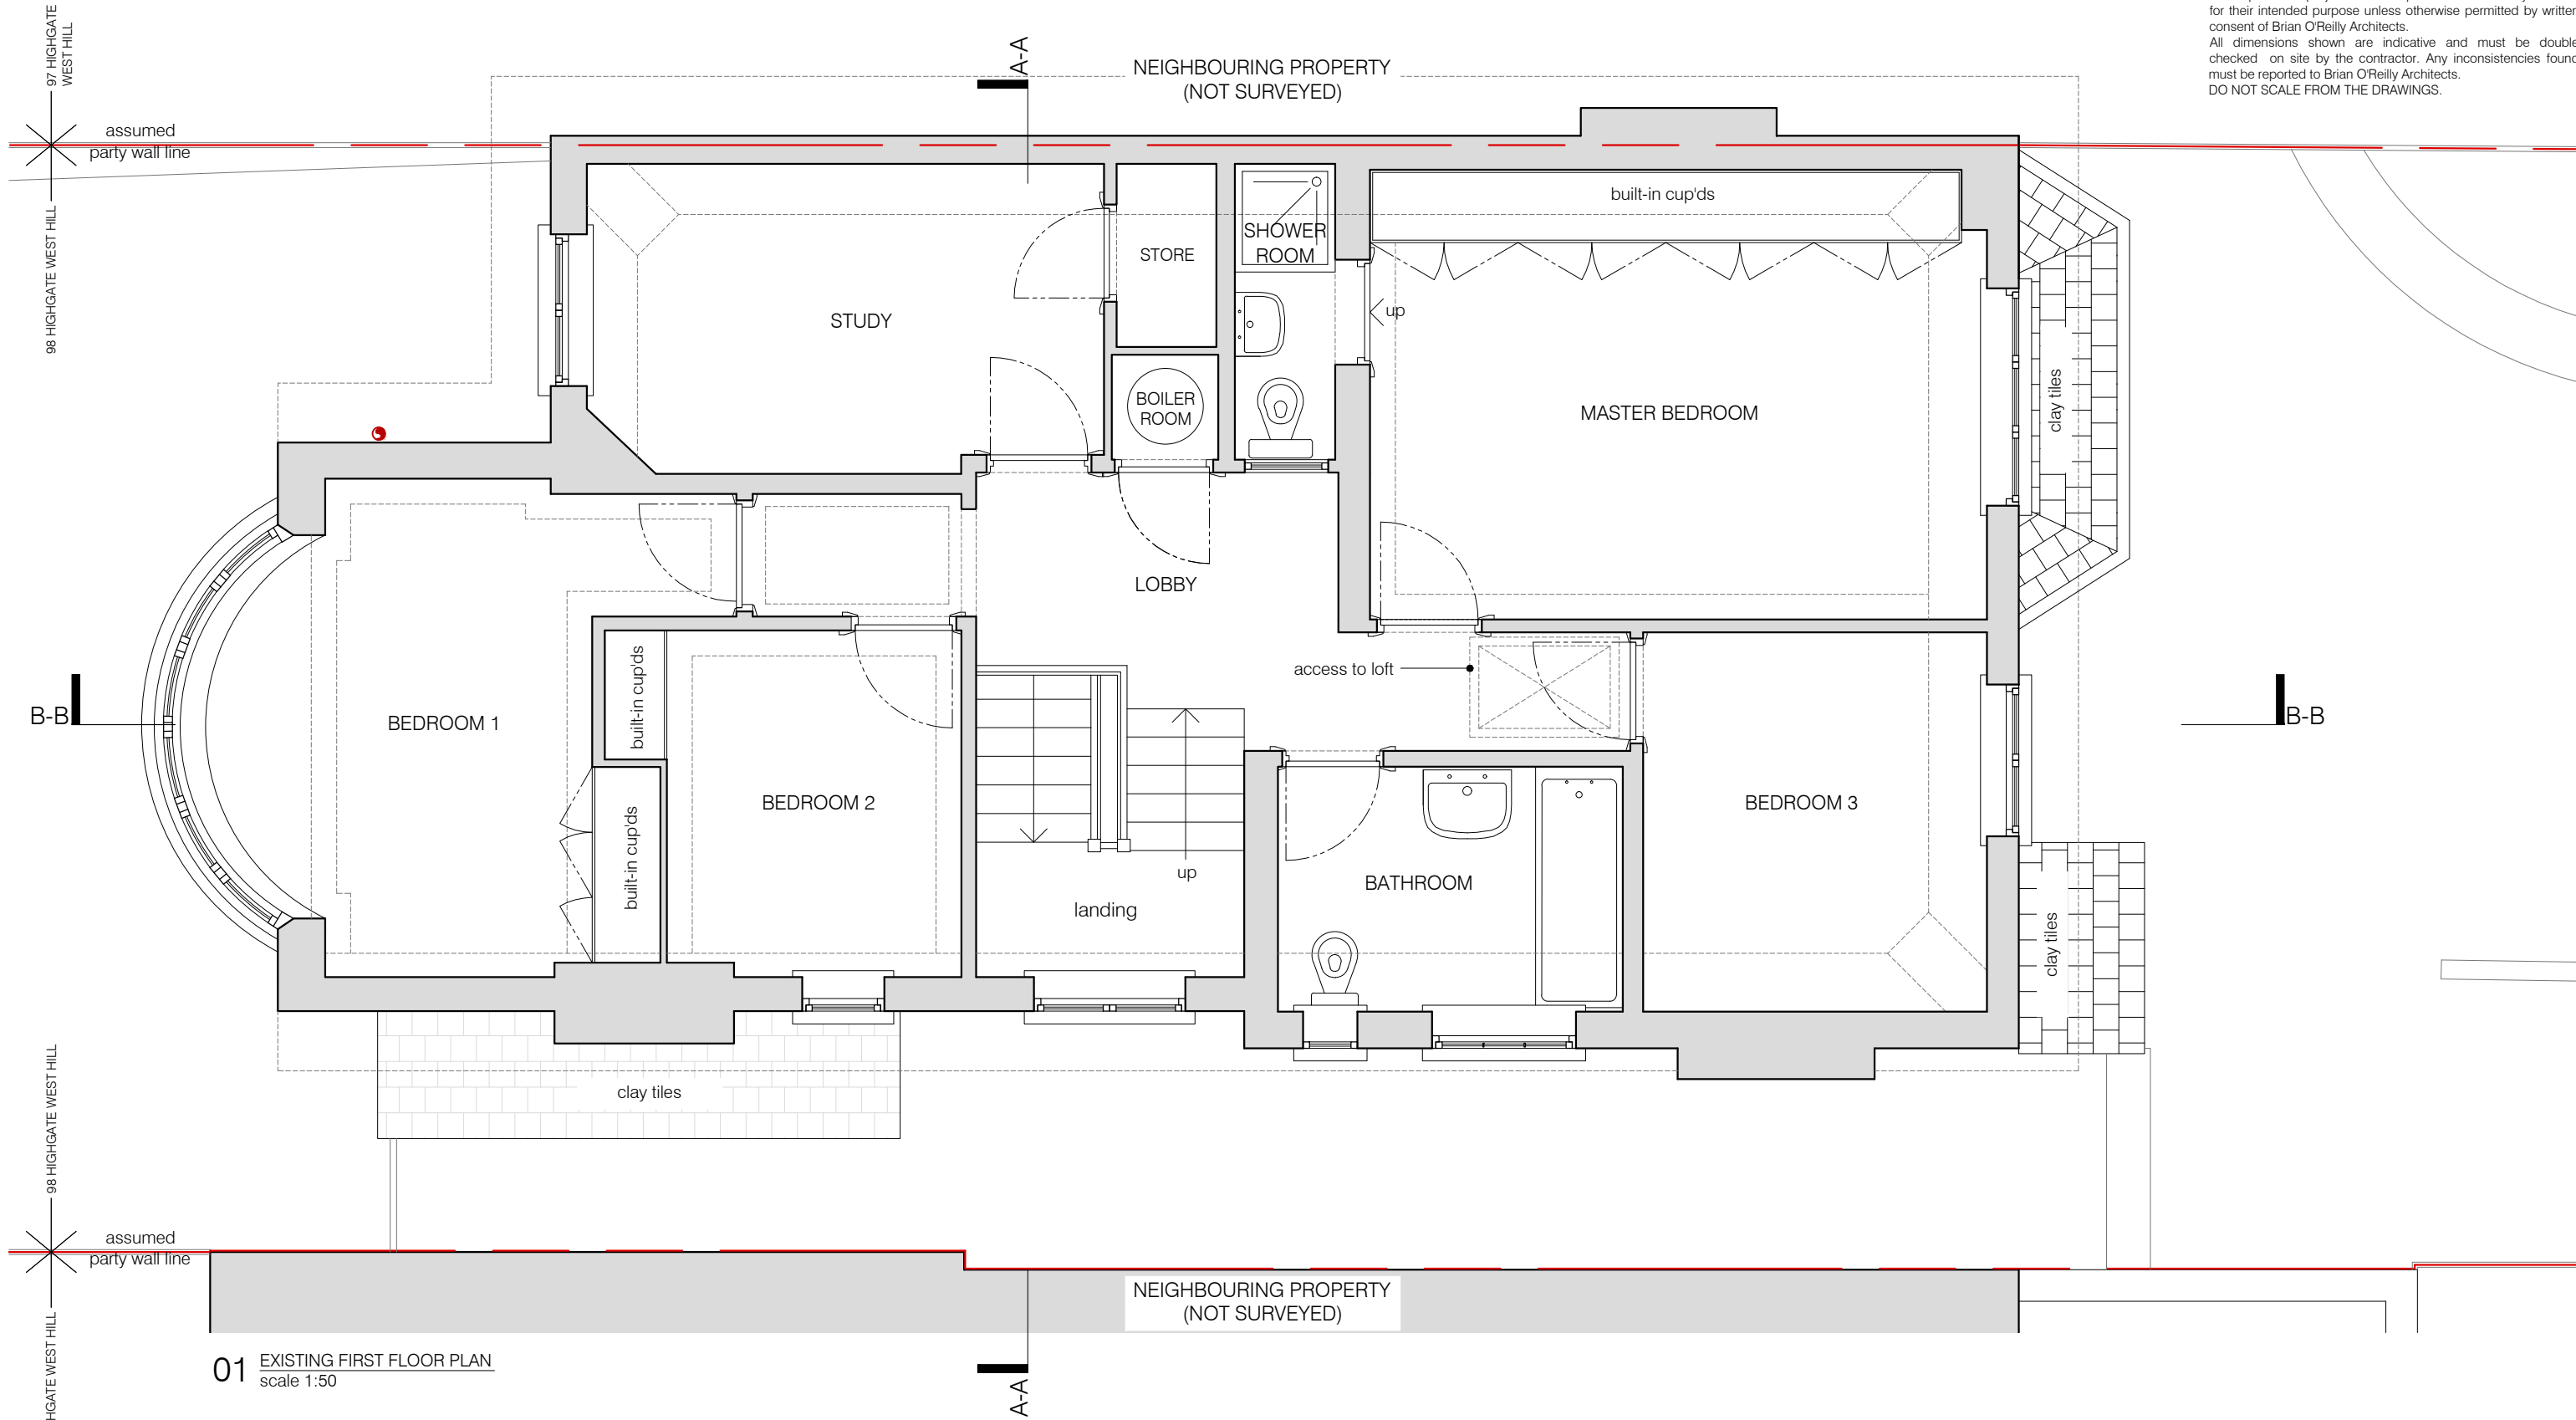

01 EXISTING FIRST FLOOR PLAN
 scale 1:50

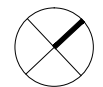

project
 98 HIGHGATE WEST HILL N6 6NR

BRIAN O'REILLY ARCHITECTS
 31 Oval Road, London, NW1 7EA +44 (0)20 7267 1184
 www.brianoreillyarchitects.com mail@brianoreillyarchitects.com


status / number
 planning / 442-102-E

drawing
 EXISTING FIRST FLOOR
 PLAN

scale
 1:50 @ A3

date
 07.09.2017

These plans are project and site specific and shall only be used for their intended purpose unless otherwise permitted by written consent of Brian O'Reilly Architects.
All dimensions shown are indicative and must be double checked on site by the contractor. Any inconsistencies found must be reported to Brian O'Reilly Architects.
DO NOT SCALE FROM THE DRAWINGS.

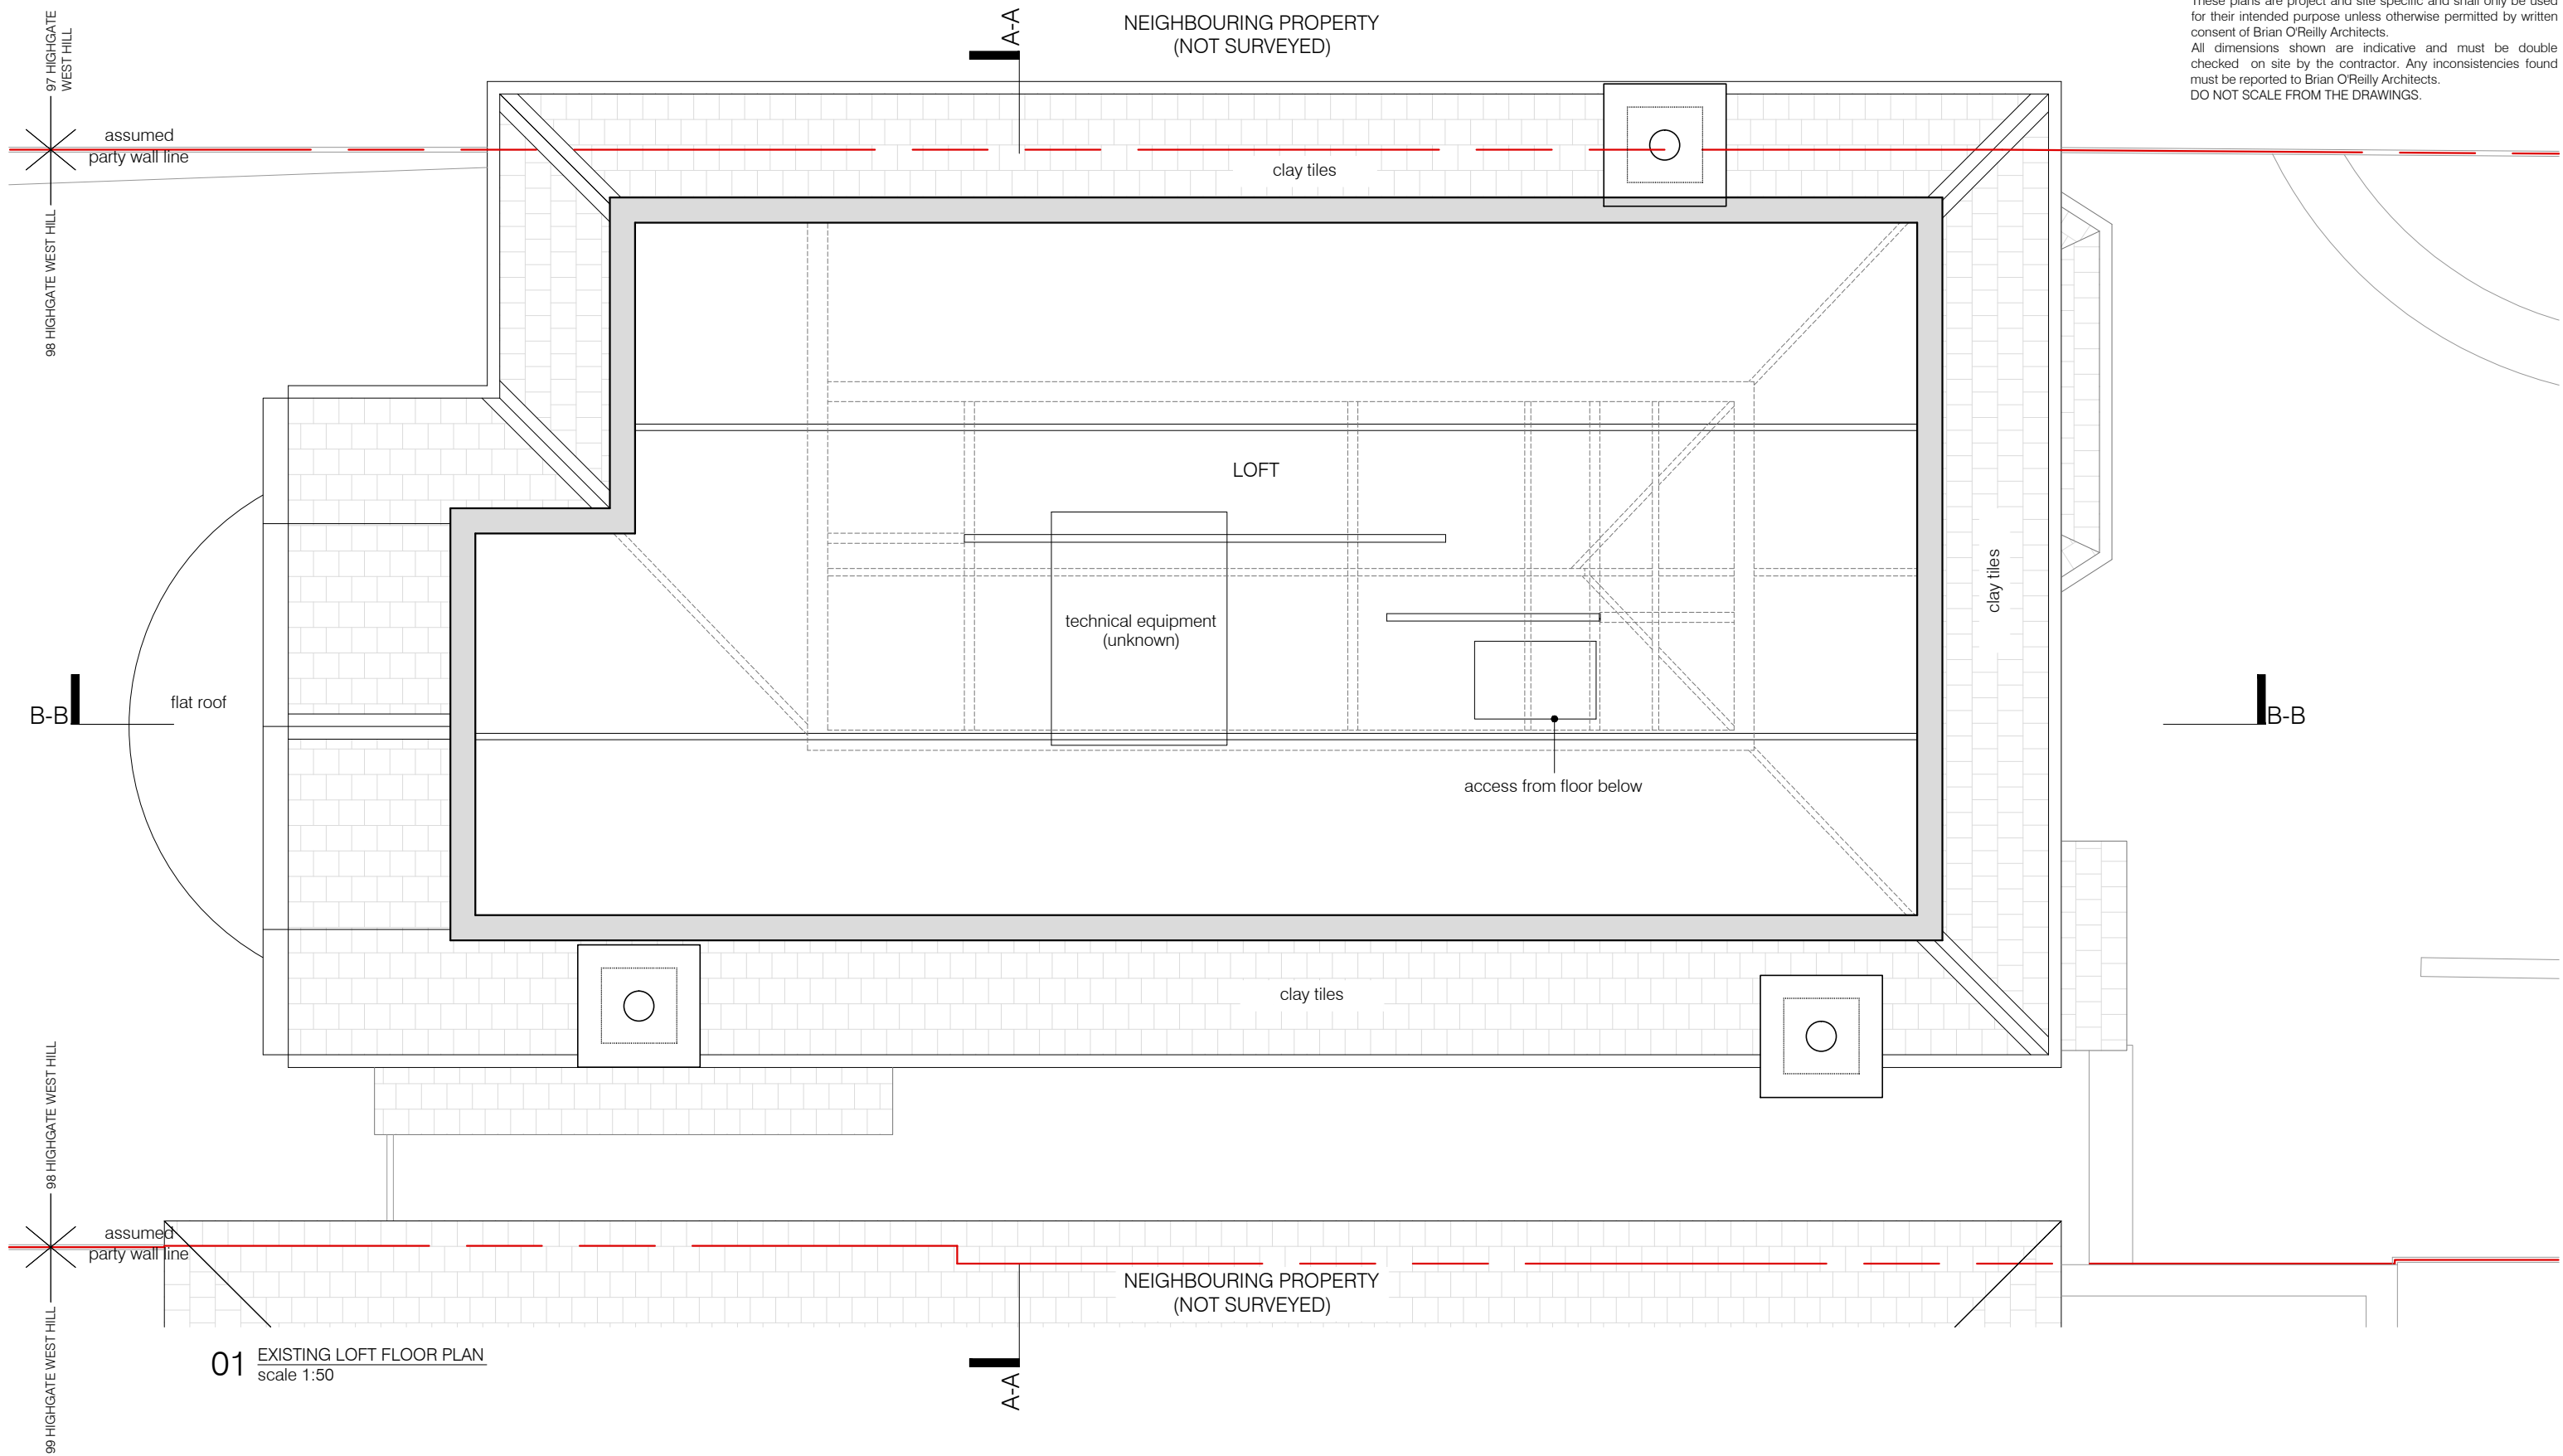

01 EXISTING LOFT FLOOR PLAN
scale 1:50




project
98 HIGHGATE WEST HILL N6 6NR

BRIAN O'REILLY ARCHITECTS
31 Oval Road, London, NW1 7EA +44 (0)20 7267 1184
www.brianoreillyarchitects.com mail@brianoreillyarchitects.com

status / number
planning / 442-103-E scale
1:50 @ A3

drawing
EXISTING LOFT FLOOR PLAN date
07.09.2017

These plans are project and site specific and shall only be used for their intended purpose unless otherwise permitted by written consent of Brian O'Reilly Architects.
All dimensions shown are indicative and must be double checked on site by the contractor. Any inconsistencies found must be reported to Brian O'Reilly Architects.
DO NOT SCALE FROM THE DRAWINGS.

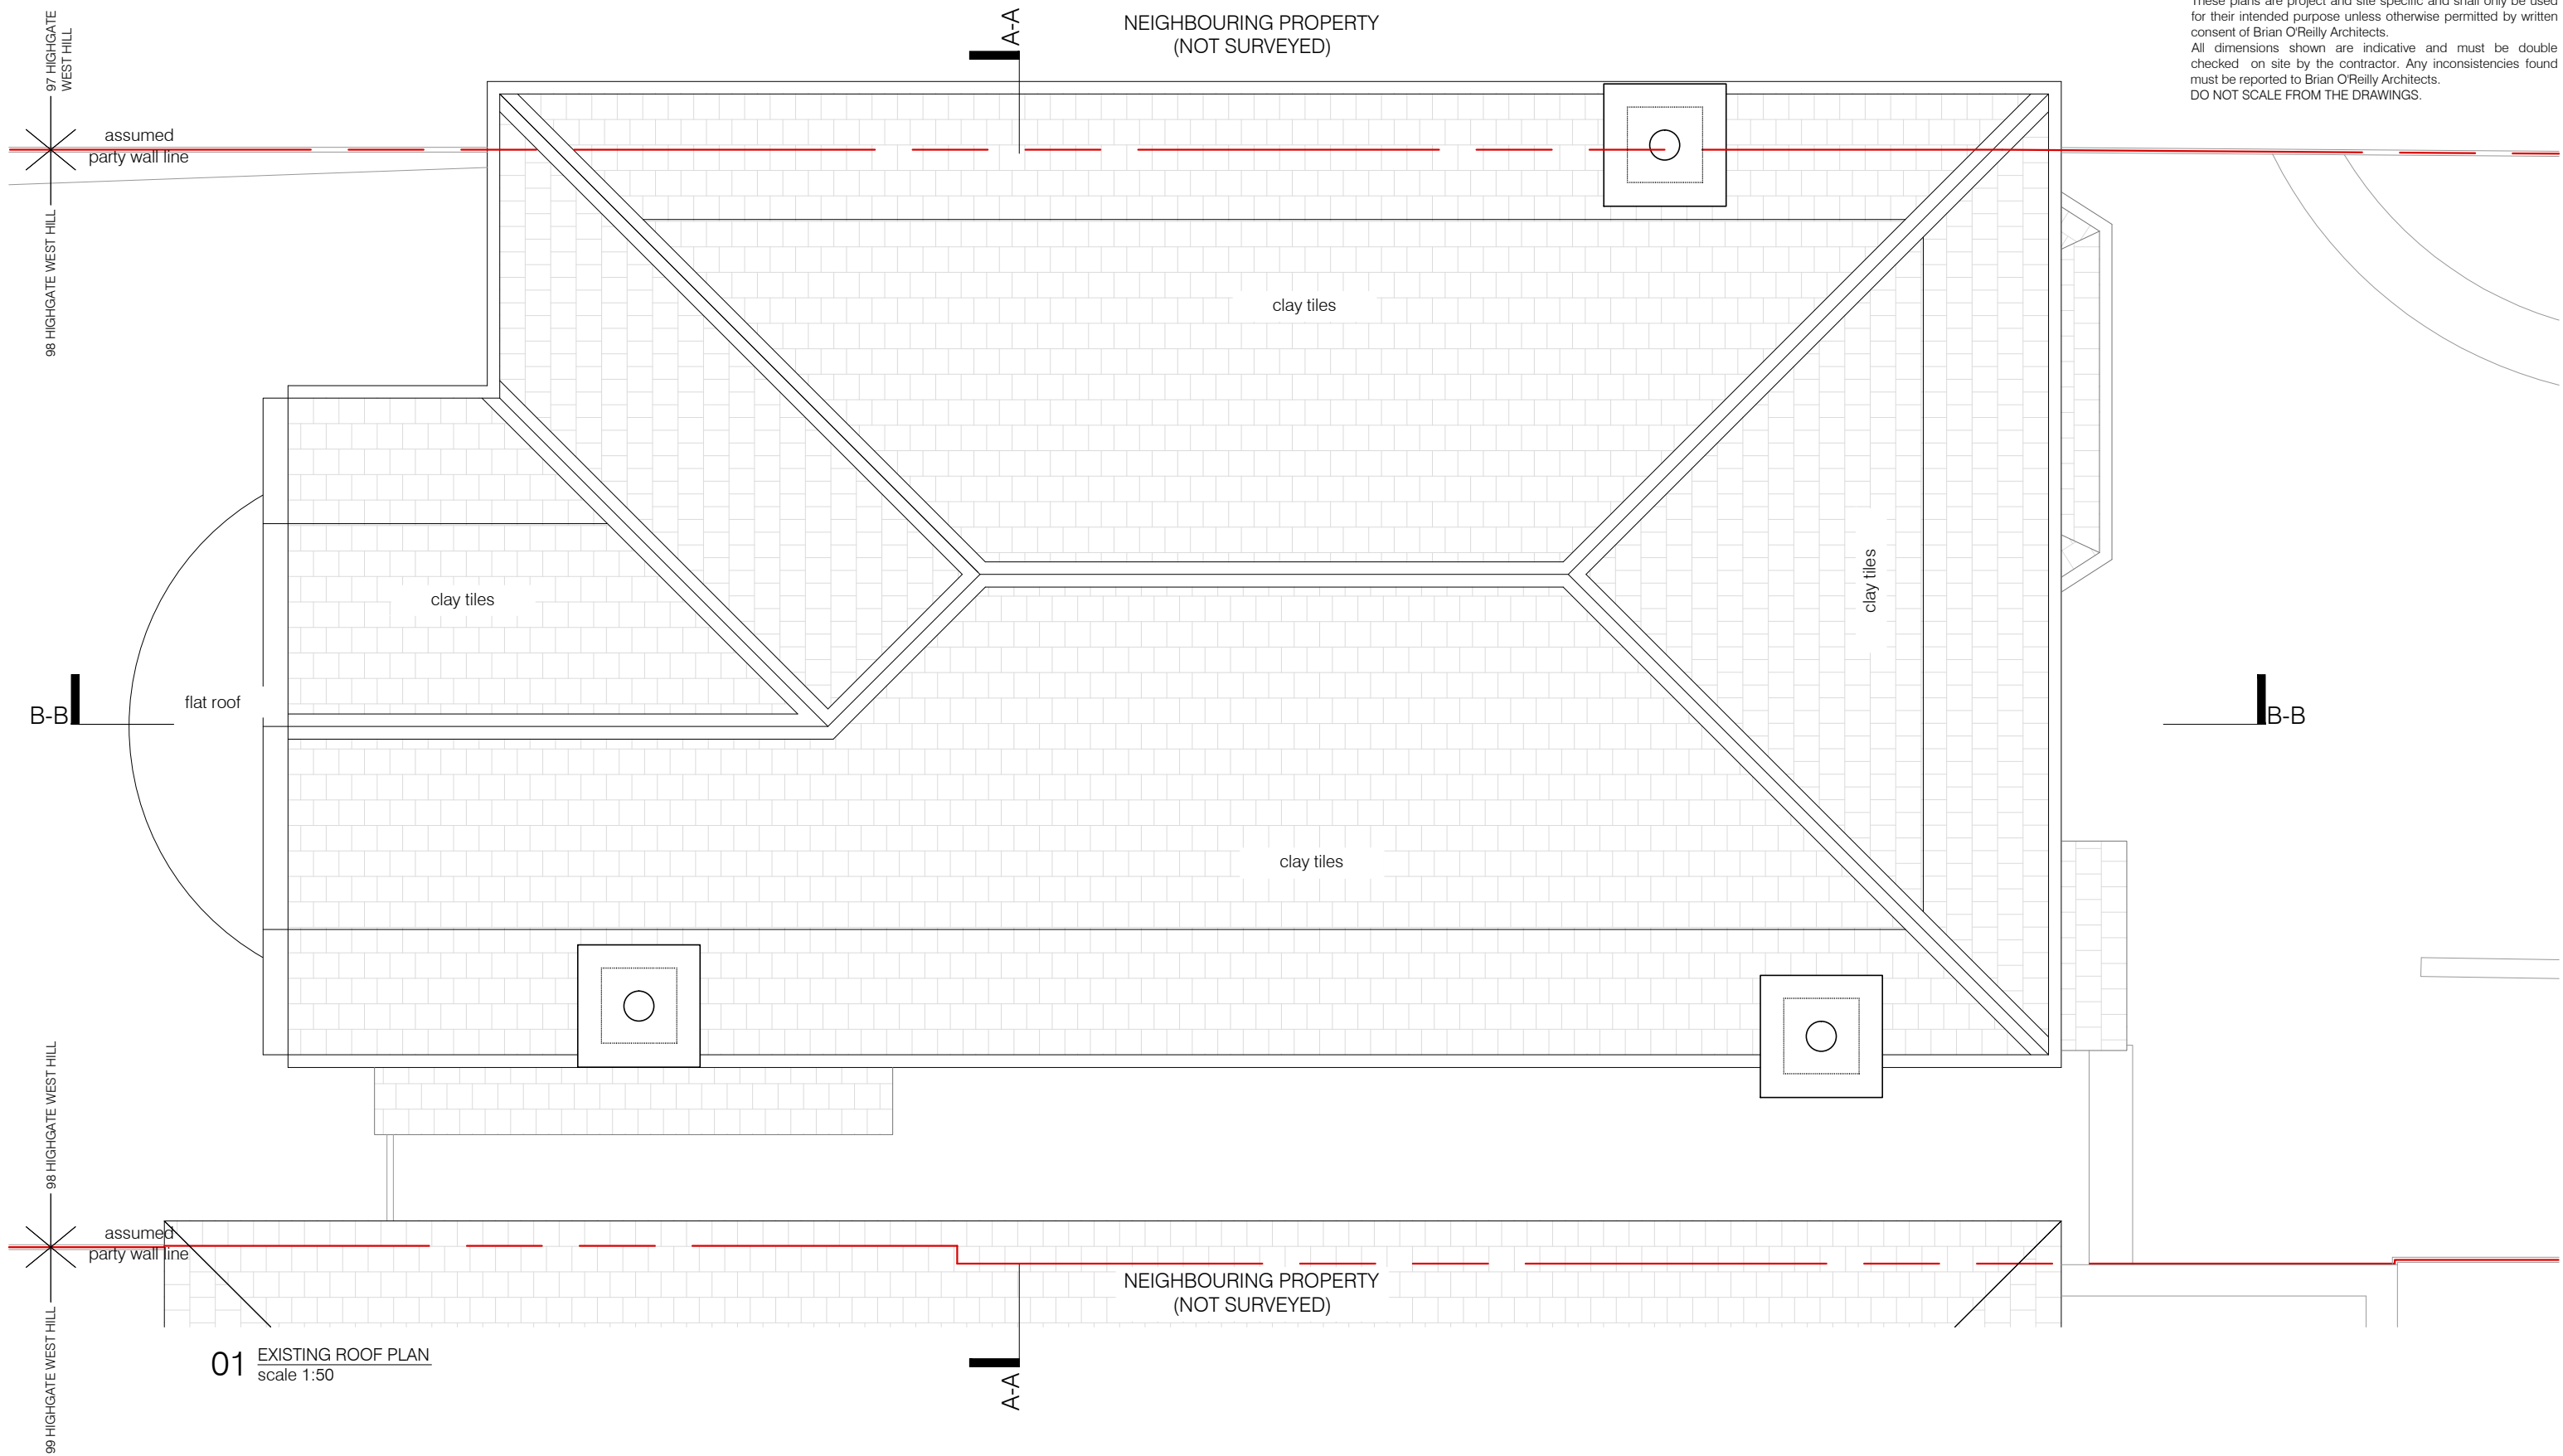

01 EXISTING ROOF PLAN
scale 1:50

project
98 HIGHGATE WEST HILL N6 6NR

status / number
planning / 442-104-E

scale
1:50 @ A3


BRIAN O'REILLY ARCHITECTS
31 Oval Road, London, NW1 7EA +44 (0)20 7267 1184
www.brianoreillyarchitects.com mail@brianoreillyarchitects.com

drawing
EXISTING ROOF PLAN

date
07.09.2017



These plans are project and site specific and shall only be used for their intended purpose unless otherwise permitted by written consent of Brian O'Reilly Architects.
 All dimensions shown are indicative and must be double checked on site by the contractor. Any inconsistencies found must be reported to Brian O'Reilly Architects.
 DO NOT SCALE FROM THE DRAWINGS.

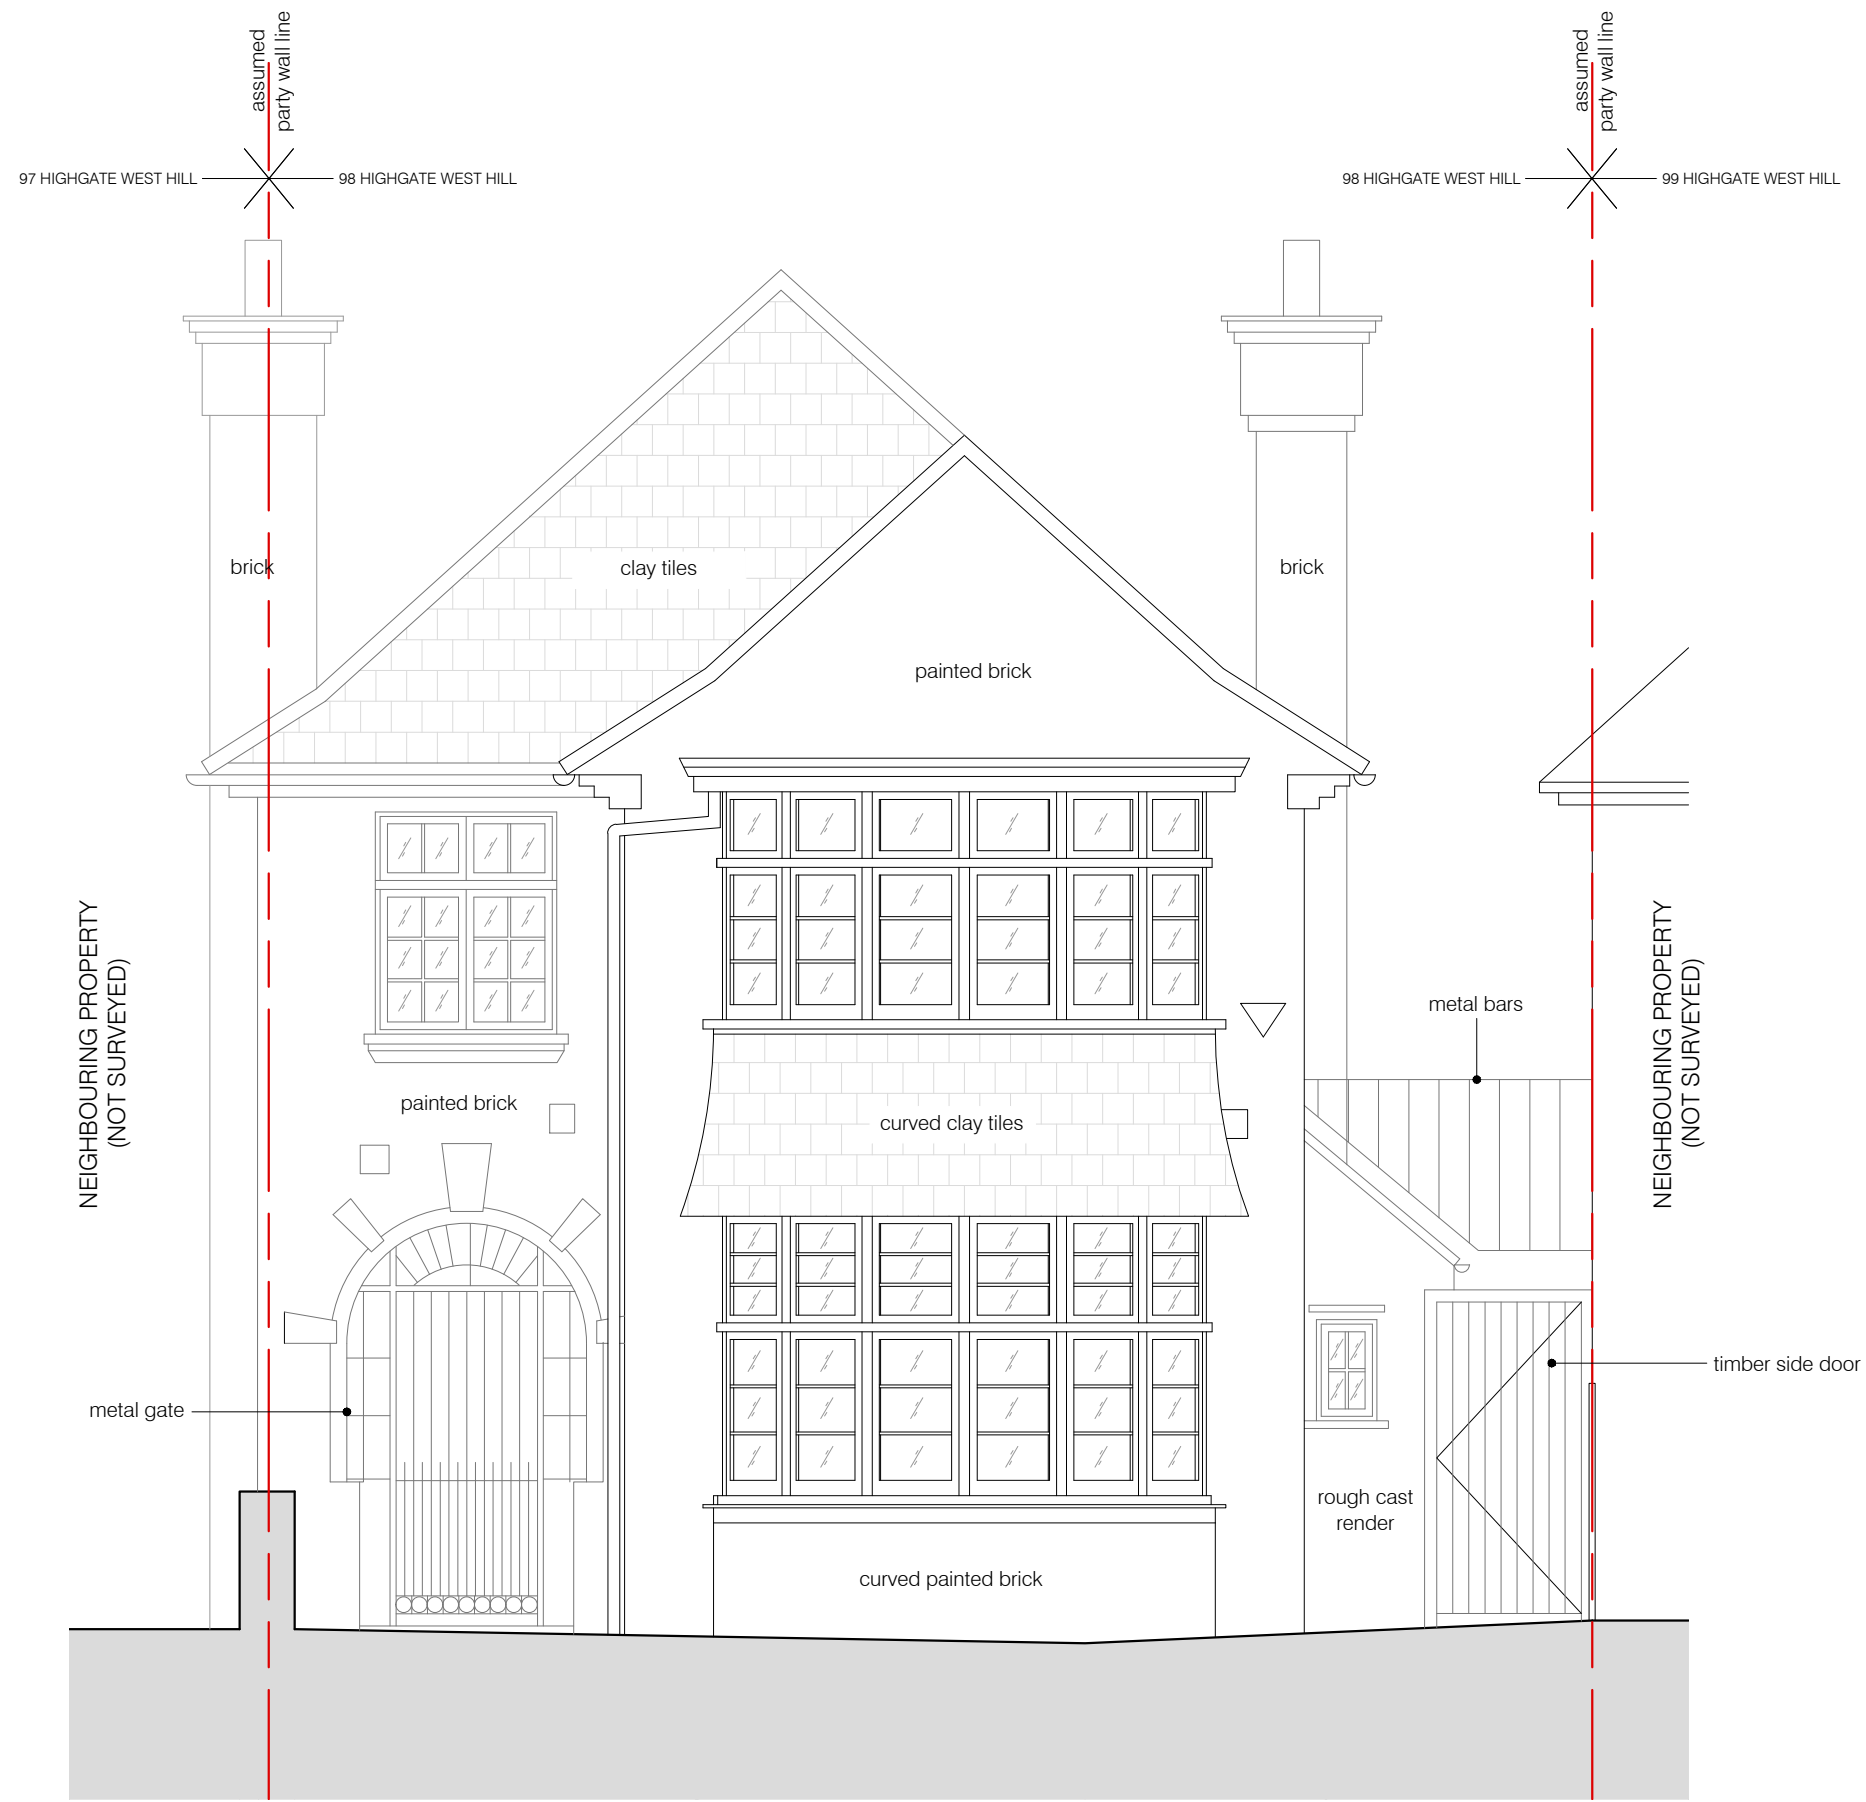

01 EXISTING WEST (FRONT) ELEVATION
 scale 1:50



project
 98 HIGHGATE WEST HILL N6 6NR


status / number
 planning / 442-200-E

scale
 1:50 @ A3

BRIAN O'REILLY ARCHITECTS
 31 Oval Road, London, NW1 7EA +44 (0)20 7267 1184
 www.brianoreillyarchitects.com mail@brianoreillyarchitects.com

drawing
 EXISTING WEST (FRONT)
 ELEVATION
 date
 07.09.2017

These plans are project and site specific and shall only be used for their intended purpose unless otherwise permitted by written consent of Brian O'Reilly Architects.
 All dimensions shown are indicative and must be double checked on site by the contractor. Any inconsistencies found must be reported to Brian O'Reilly Architects.
 DO NOT SCALE FROM THE DRAWINGS.

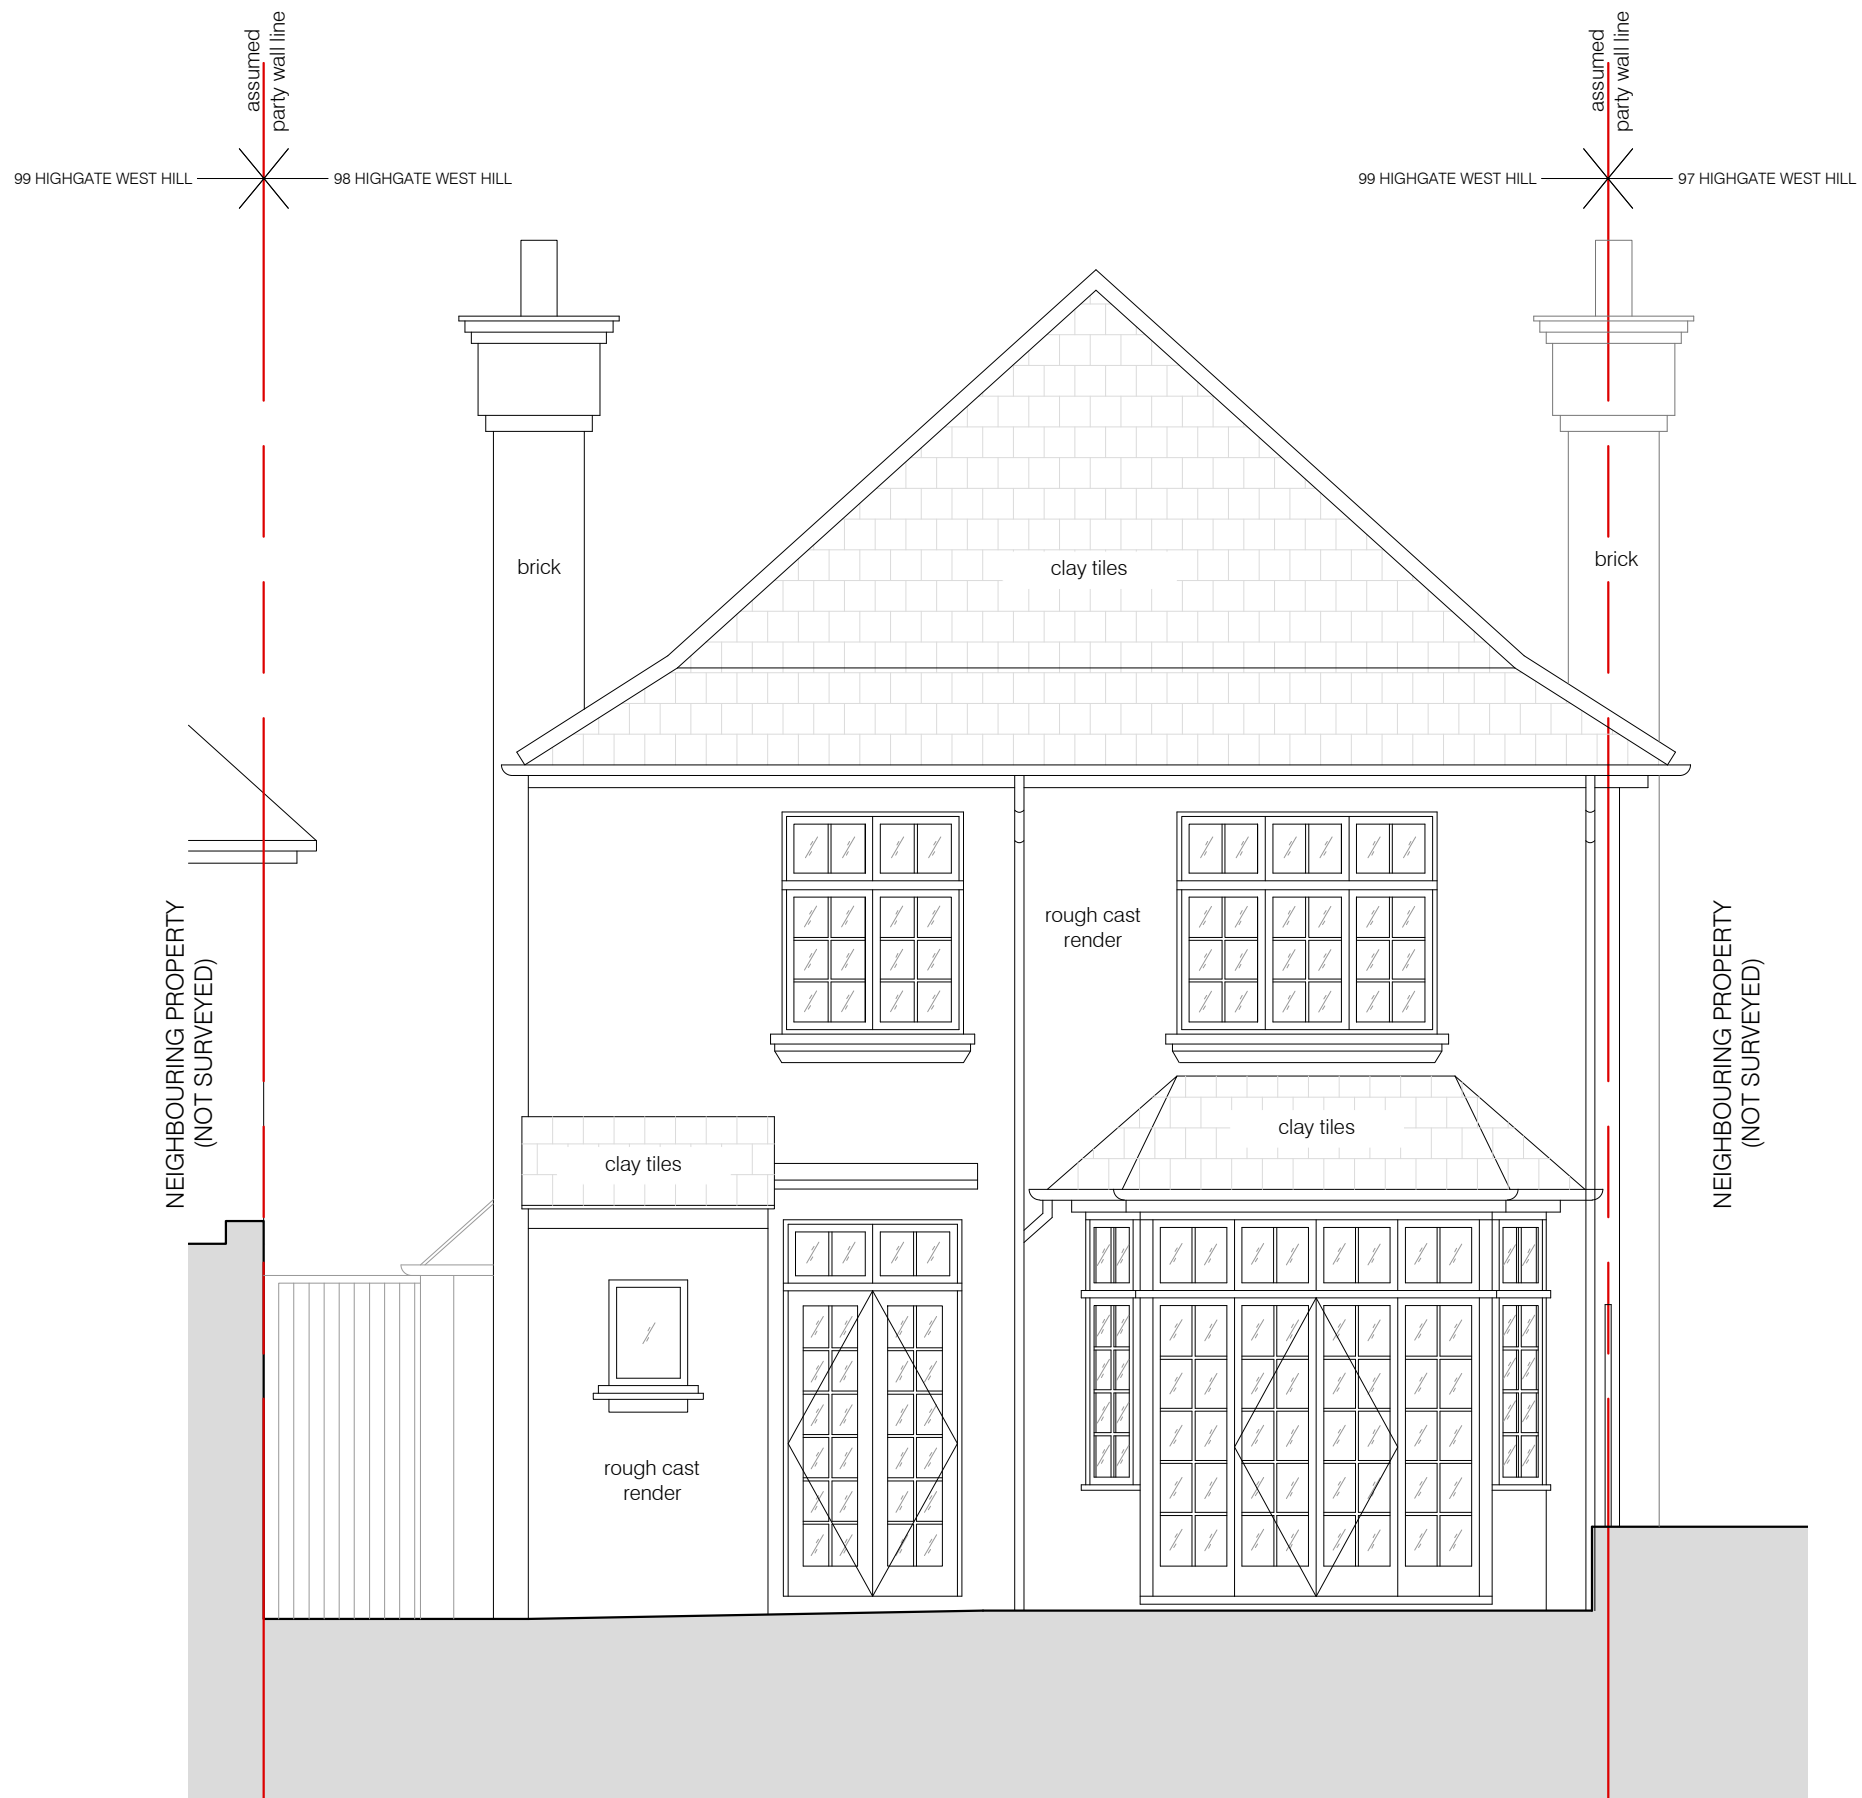

01 EXISTING EAST (REAR) ELEVATION
 scale 1:50



project
 98 HIGHGATE WEST HILL N6 6NR

BRIAN O'REILLY ARCHITECTS
 31 Oval Road, London, NW1 7EA +44 (0)20 7267 1184
 www.brianoreillyarchitects.com mail@brianoreillyarchitects.com

status / number
 planning / 442-201-E

drawing
 EXISTING EAST (REAR)
 ELEVATION

scale
 1:50 @ A3

date
 07.09.2017

These plans are project and site specific and shall only be used for their intended purpose unless otherwise permitted by written consent of Brian O'Reilly Architects.
 All dimensions shown are indicative and must be double checked on site by the contractor. Any inconsistencies found must be reported to Brian O'Reilly Architects.
 DO NOT SCALE FROM THE DRAWINGS.



01 EXISTING SOUTH ELEVATION
 scale 1:50




project
 98 HIGHGATE WEST HILL N6 6NR

BRIAN O'REILLY ARCHITECTS
 31 Oval Road, London, NW1 7EA +44 (0)20 7267 1184
 www.brianoreillyarchitects.com mail@brianoreillyarchitects.com

status / number
 planning / 442-202-E scale
 1:50 @ A3

drawing
 EXISTING SOUTH ELEVATION date
 07.09.2017

These plans are project and site specific and shall only be used for their intended purpose unless otherwise permitted by written consent of Brian O'Reilly Architects.
 All dimensions shown are indicative and must be double checked on site by the contractor. Any inconsistencies found must be reported to Brian O'Reilly Architects.
 DO NOT SCALE FROM THE DRAWINGS.

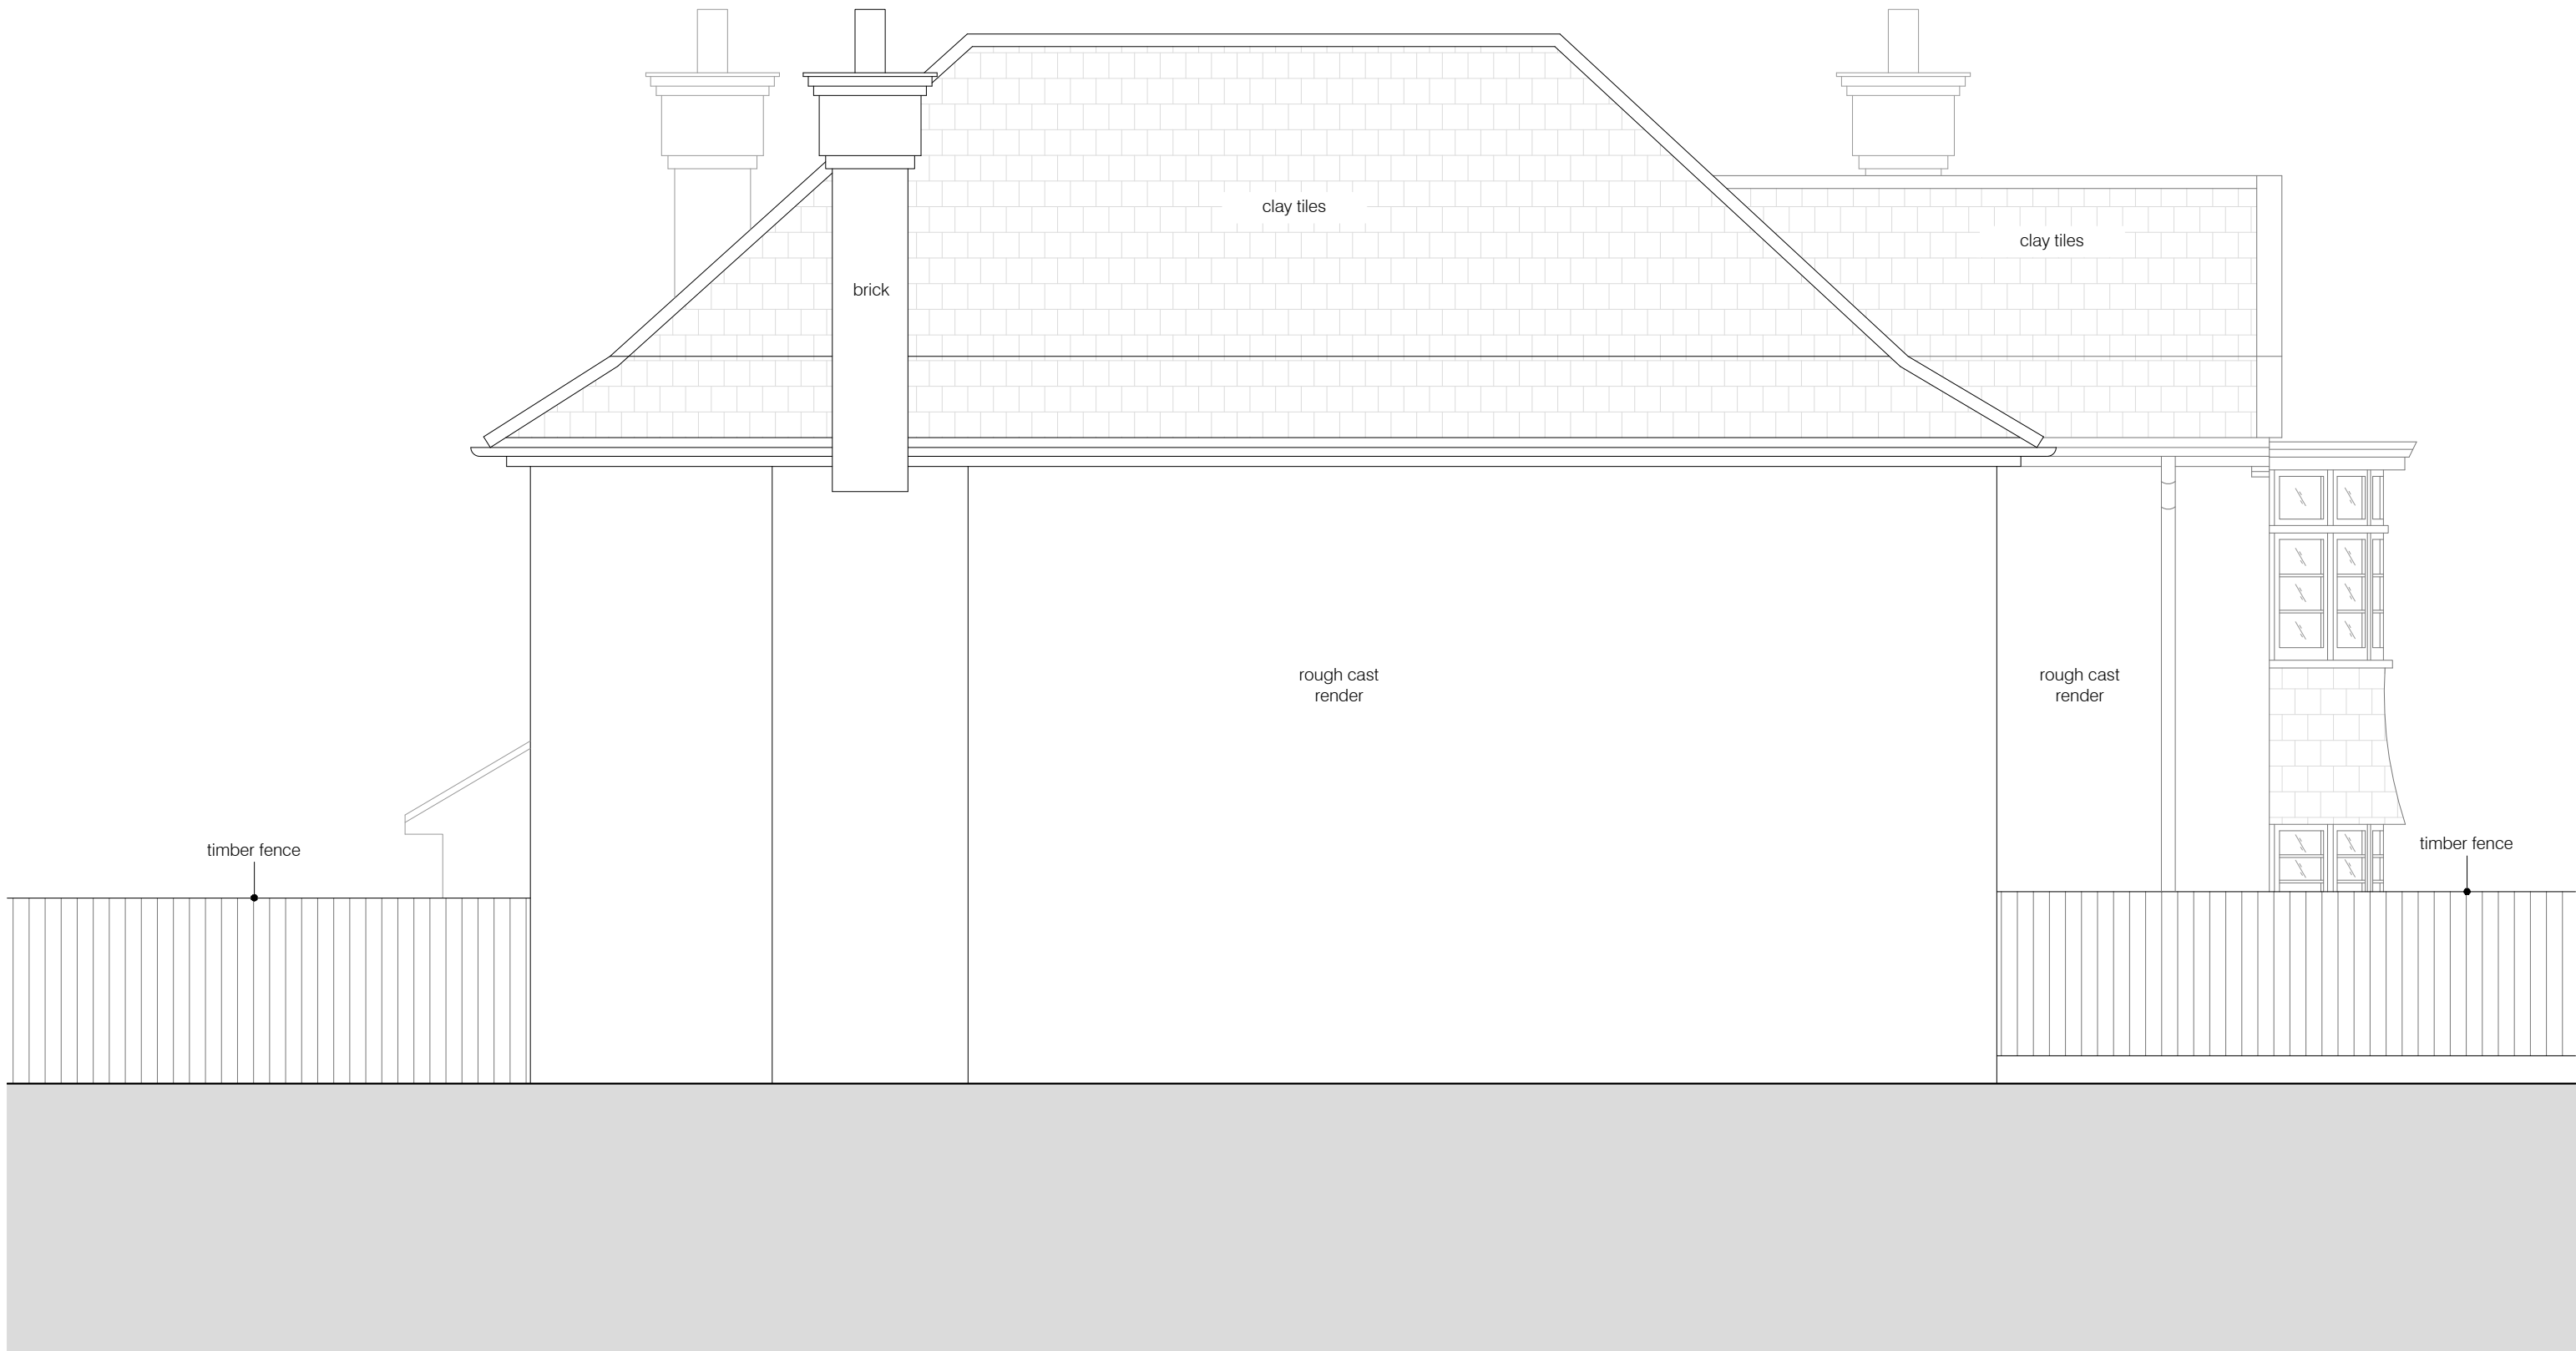

01 EXISTING NORTH ELEVATION
 scale 1:50



project
 98 HIGHGATE WEST HILL N6 6NR

BRIAN O'REILLY ARCHITECTS
 31 Oval Road, London, NW1 7EA +44 (0)20 7267 1184
 www.brianoreillyarchitects.com mail@brianoreillyarchitects.com


status / number
 planning / 442-203-E

drawing
 EXISTING NORTH
 ELEVATION

scale
 1:50 @ A3

date
 07.09.2017

These plans are project and site specific and shall only be used for their intended purpose unless otherwise permitted by written consent of Brian O'Reilly Architects.
 All dimensions shown are indicative and must be double checked on site by the contractor. Any inconsistencies found must be reported to Brian O'Reilly Architects.
 DO NOT SCALE FROM THE DRAWINGS.

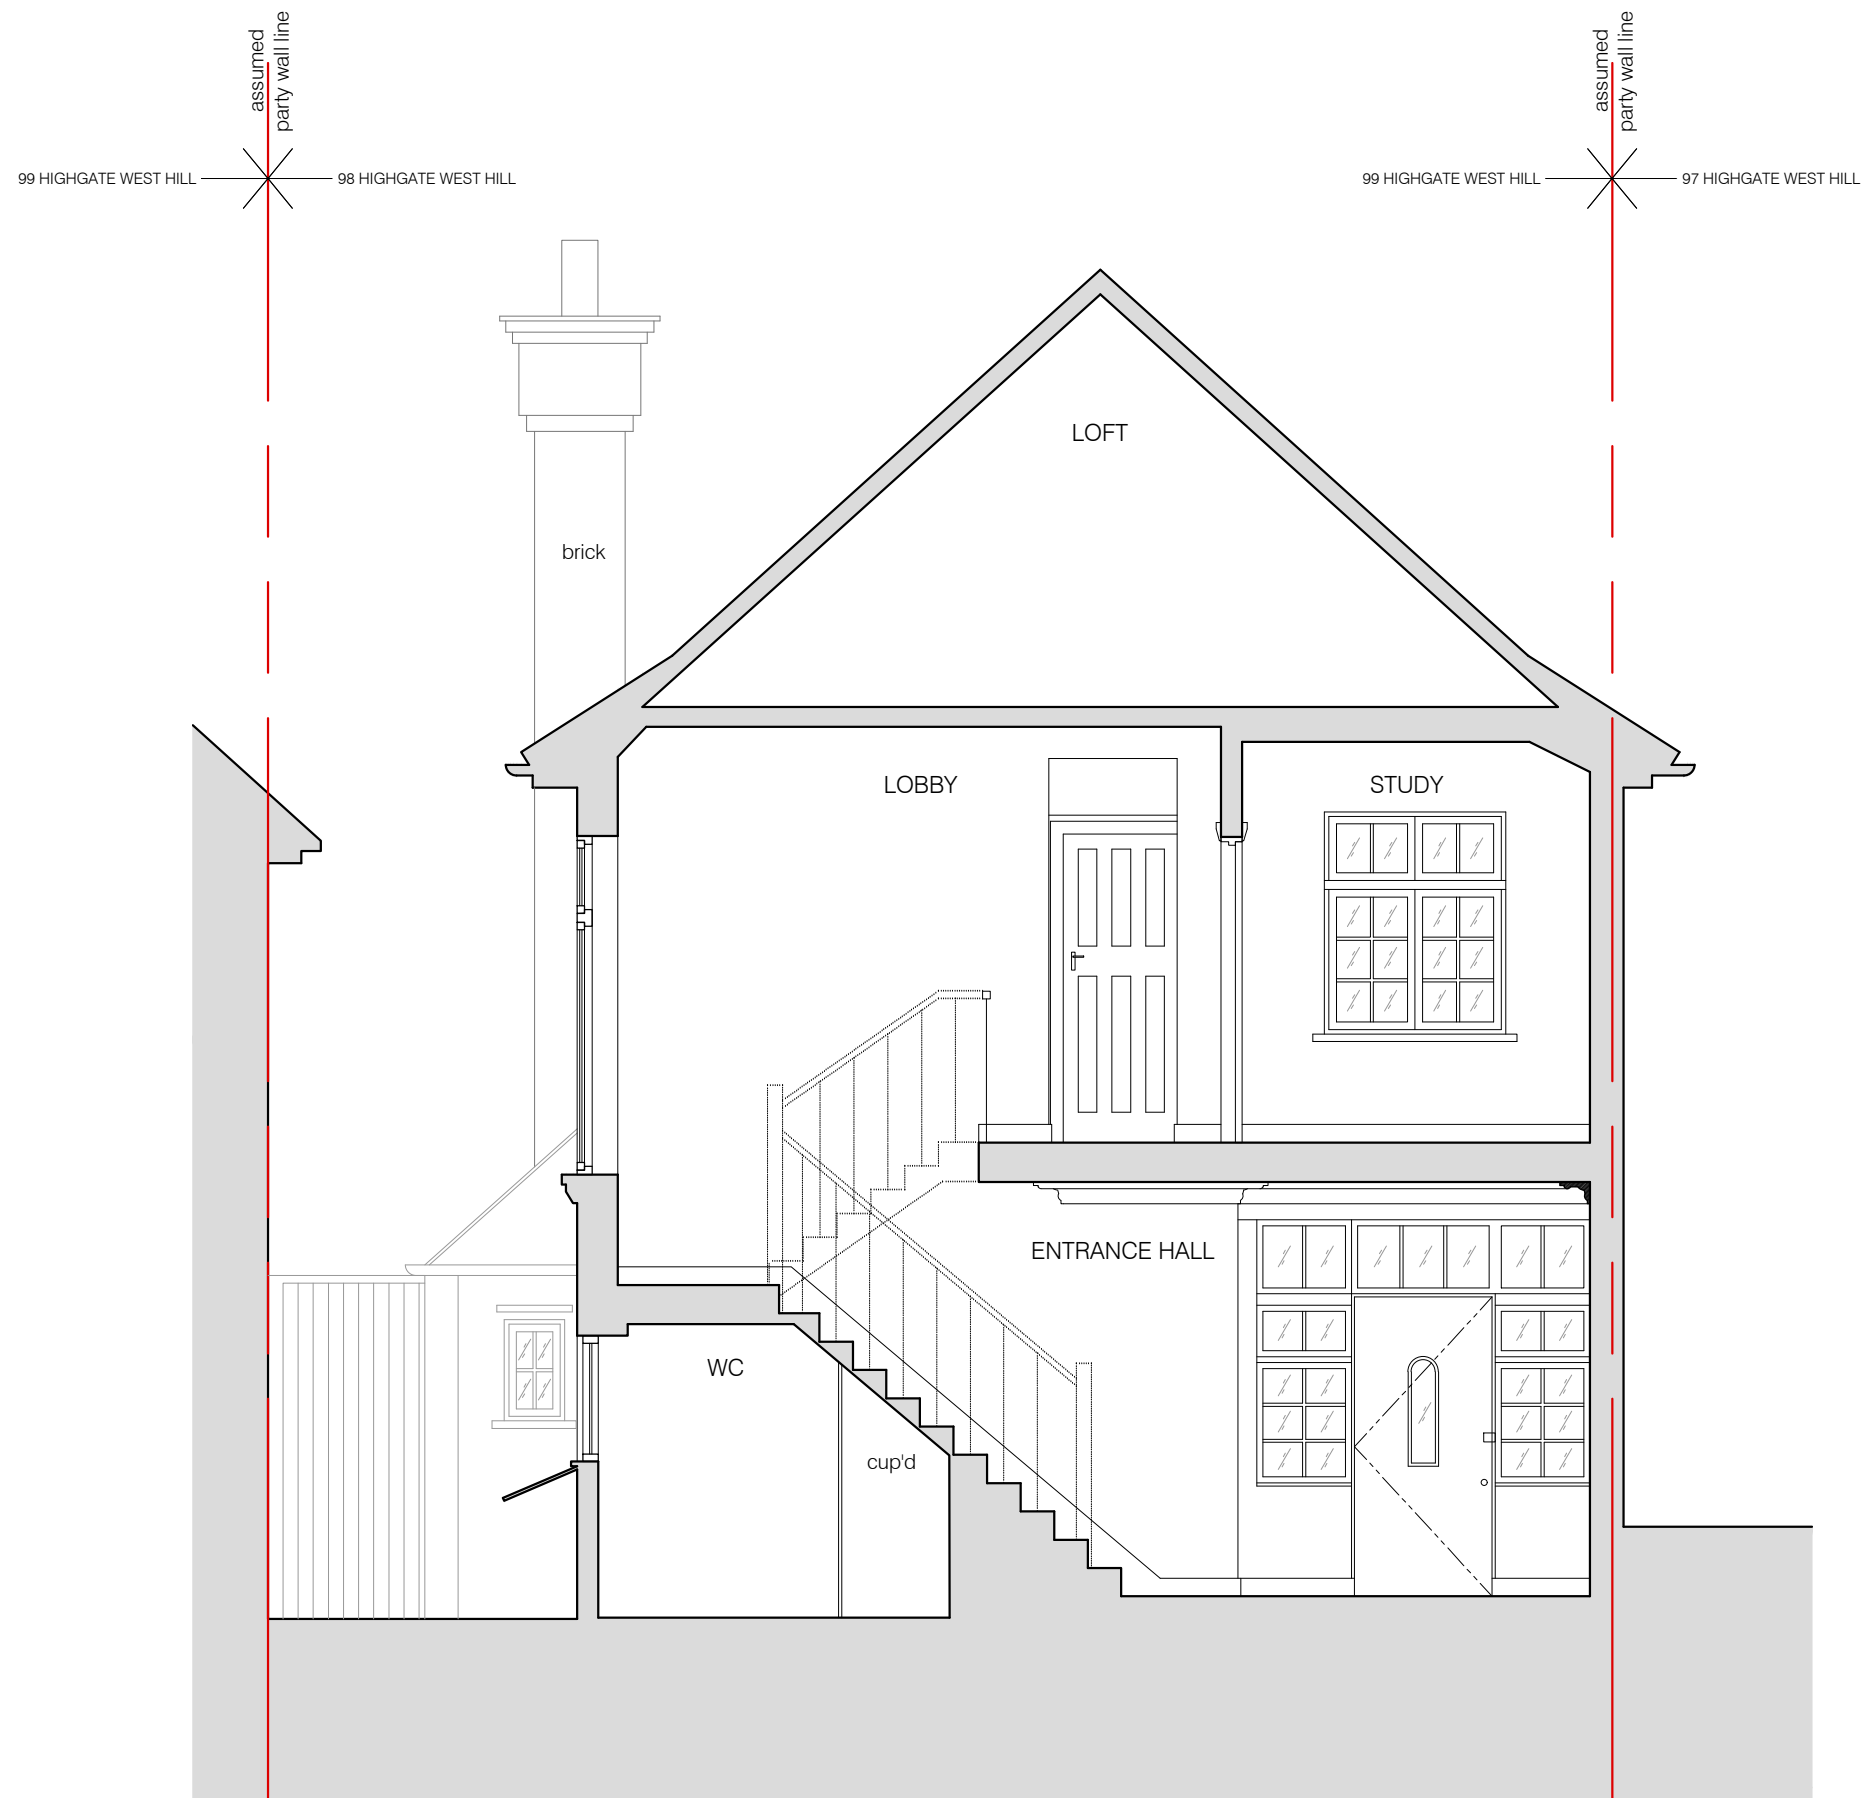

01 EXISTING SECTION A-A
 scale 1:50



project
 98 HIGHGATE WEST HILL N6 6NR

BRIAN O'REILLY ARCHITECTS
 31 Oval Road, London, NW1 7EA +44 (0)20 7267 1184
 www.brianoreillyarchitects.com mail@brianoreillyarchitects.com


status / number
 planning / 442-300-E

drawing
 EXISTING SECTION A-A

scale
 1:50 @ A3

date
 07.09.2017

These plans are project and site specific and shall only be used for their intended purpose unless otherwise permitted by written consent of Brian O'Reilly Architects.
 All dimensions shown are indicative and must be double checked on site by the contractor. Any inconsistencies found must be reported to Brian O'Reilly Architects.
 DO NOT SCALE FROM THE DRAWINGS.

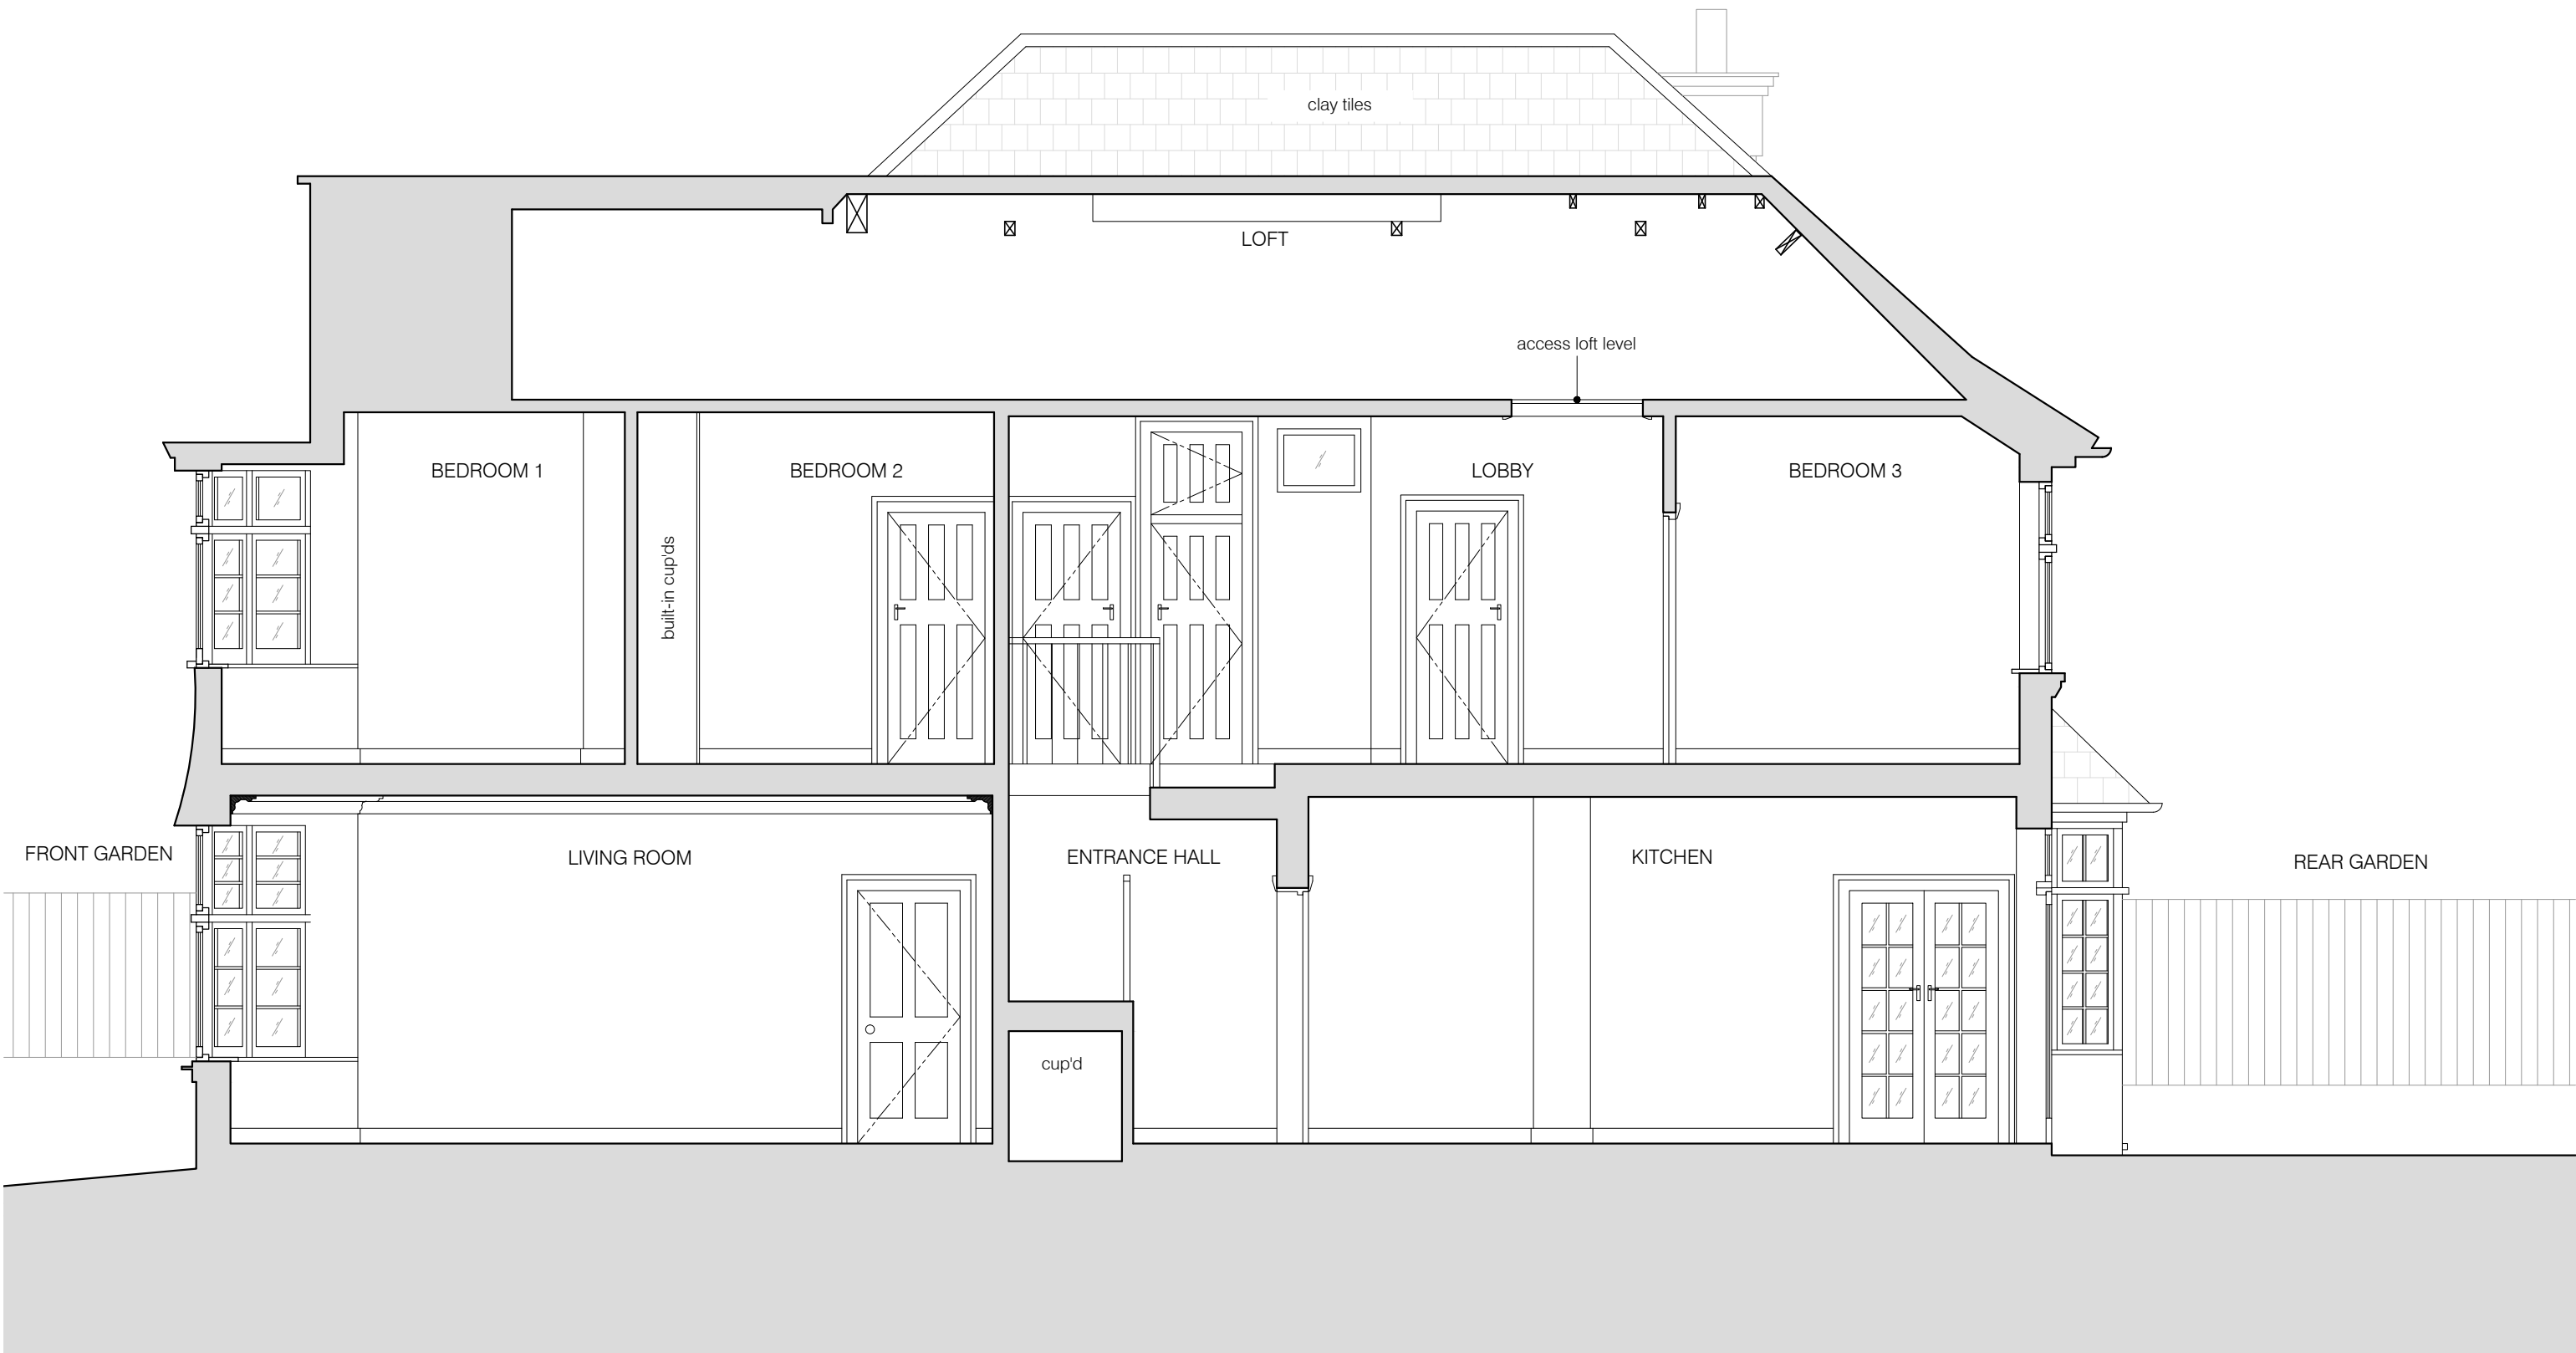

01 EXISTING SECTION B-B
 scale 1:50



project
 98 HIGHGATE WEST HILL N6 6NR

BRIAN O'REILLY ARCHITECTS
 31 Oval Road, London, NW1 7EA +44 (0)20 7267 1184
 www.brianoreillyarchitects.com mail@brianoreillyarchitects.com

status / number
 planning / 442-301-E

drawing
 EXISTING SECTION B-B

scale
 1:50 @ A3

date
 07.09.2017