

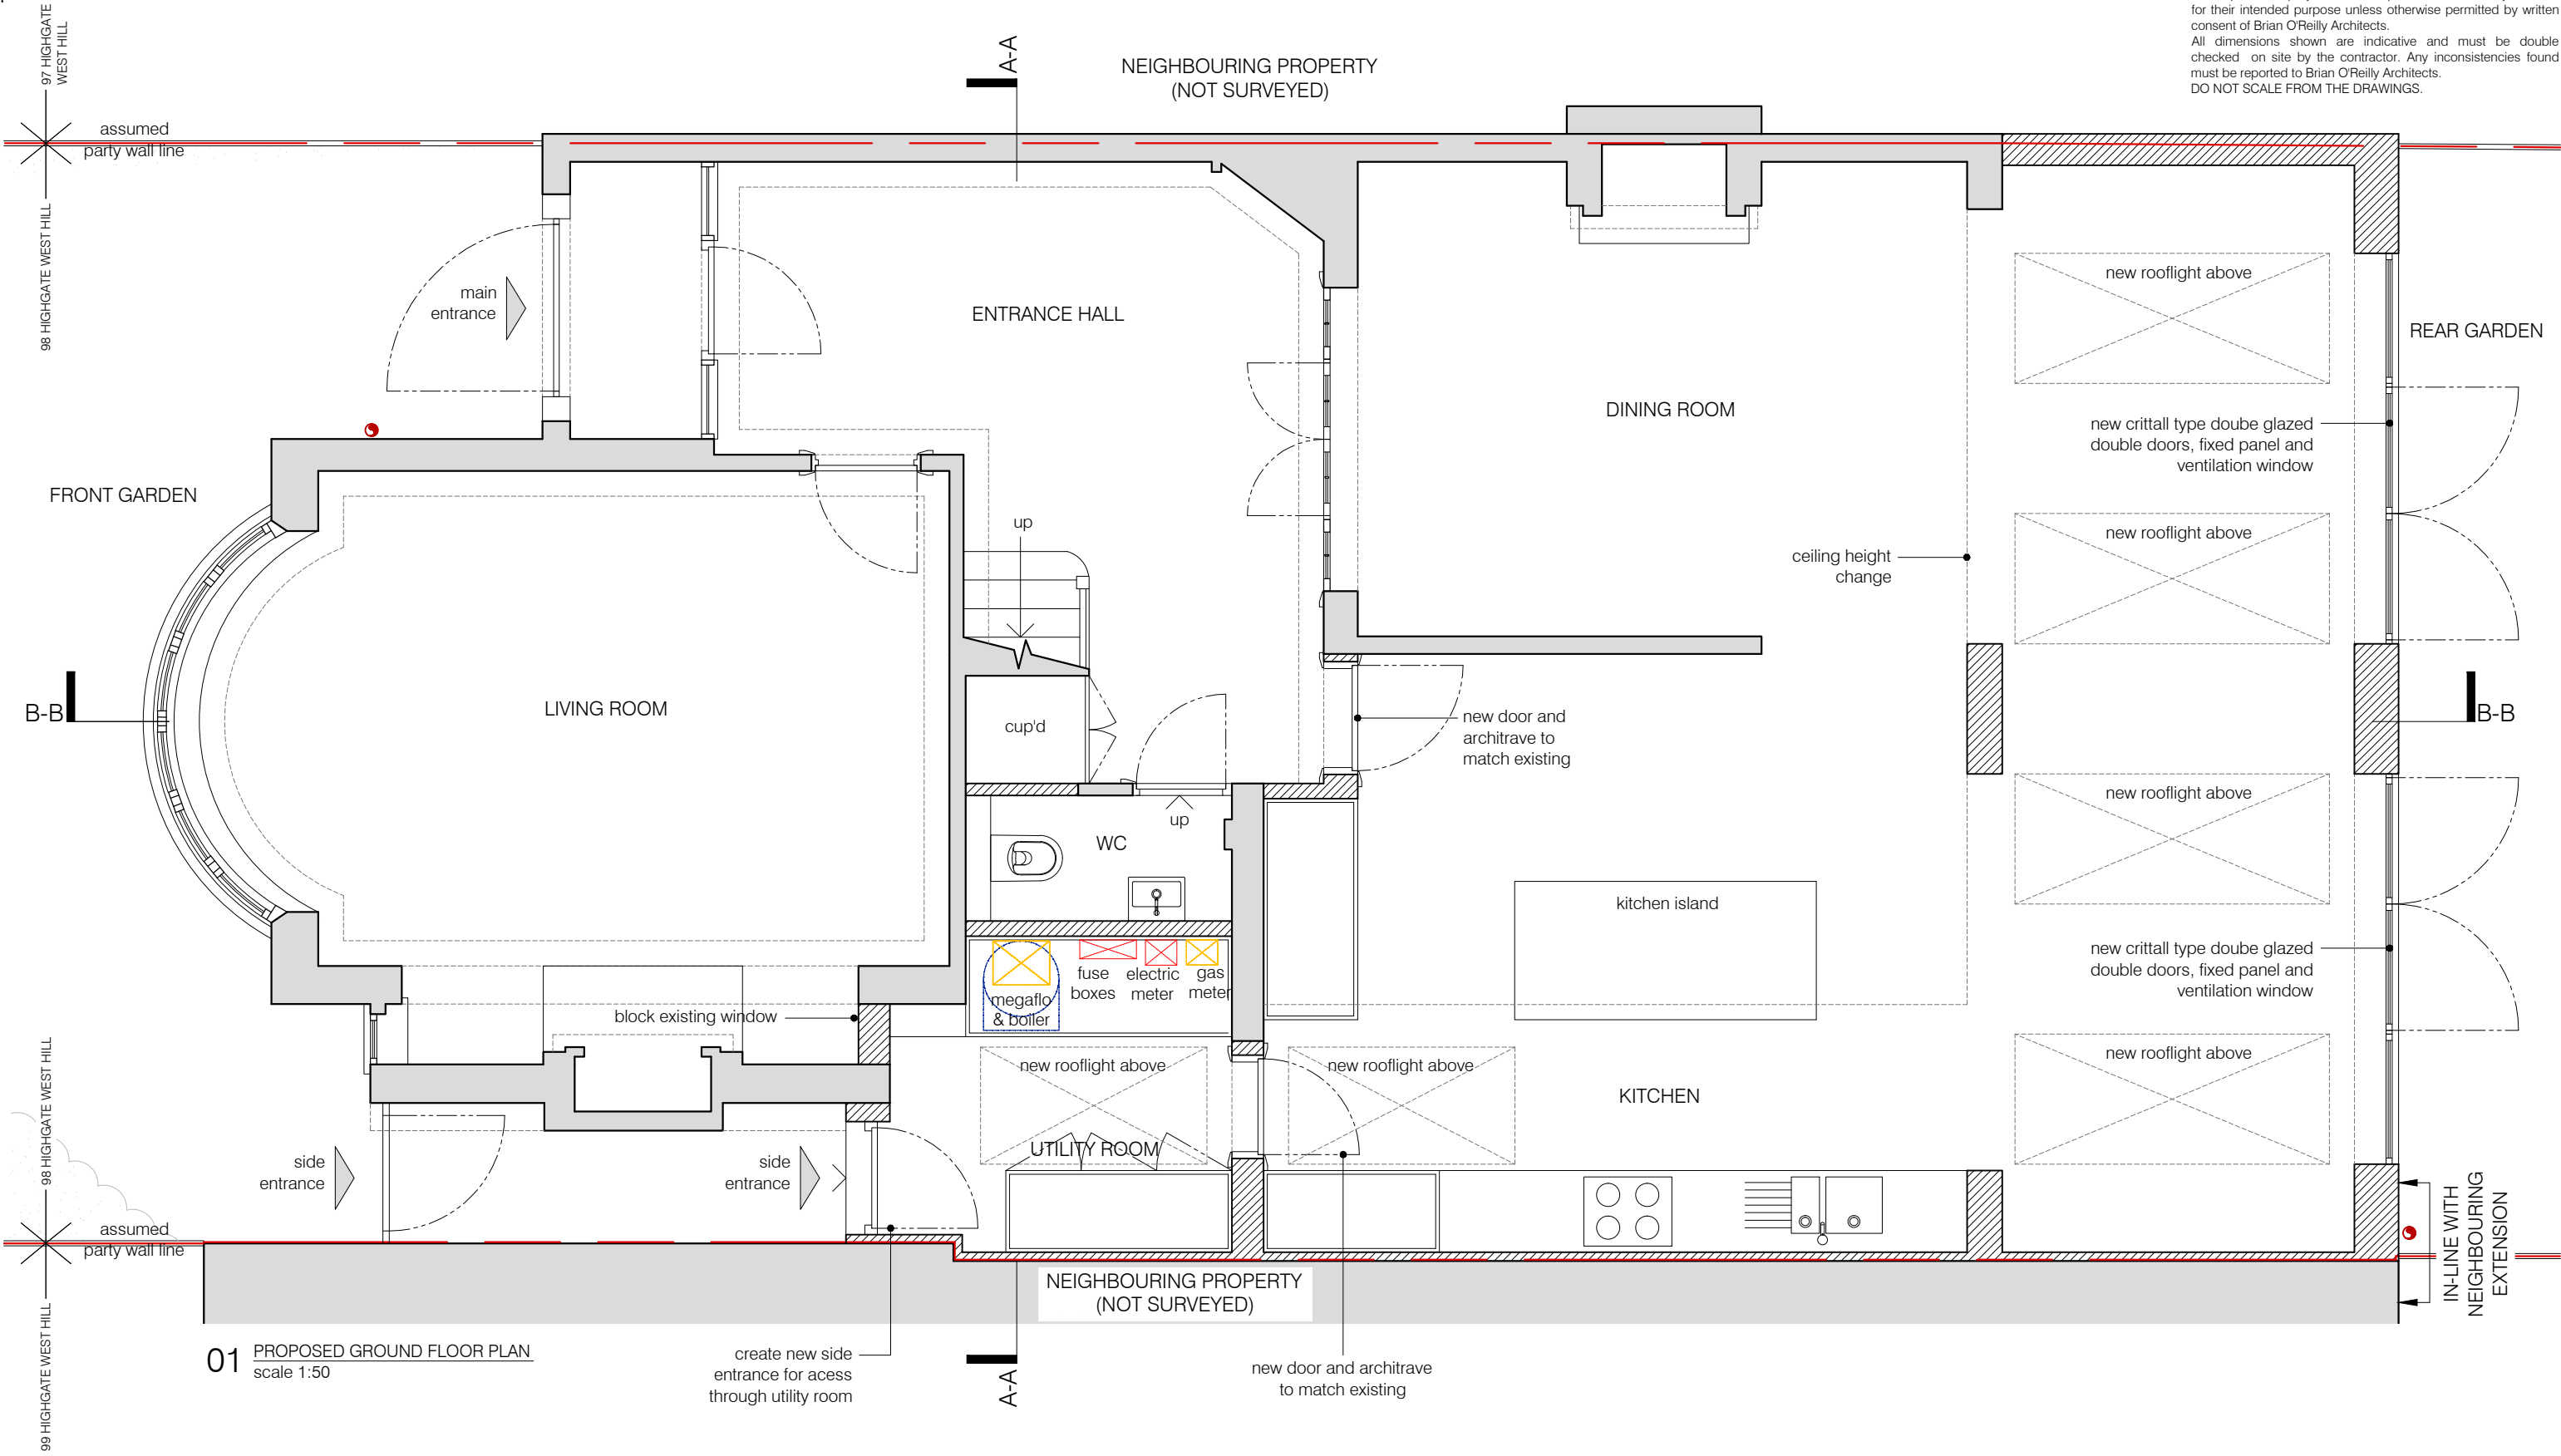


These plans are project and site specific and shall only be used for their intended purpose unless otherwise permitted by written consent of Brian O'Reilly Architects.  
 All dimensions shown are indicative and must be double checked on site by the contractor. Any inconsistencies found must be reported to Brian O'Reilly Architects.  
 DO NOT SCALE FROM THE DRAWINGS.

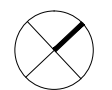

01 PROPOSED GROUND FLOOR PLAN  
 scale 1:50

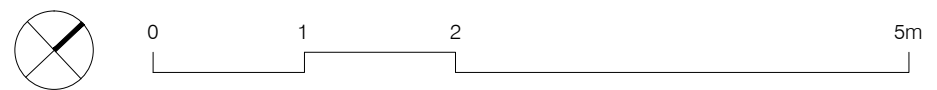

project  
 98 HIGHGATE WEST HILL N6 6NR


status / number  
 planning / 442-101-P

scale  
 1:50 @ A3


**BRIAN O'REILLY ARCHITECTS**  
 31 Oval Road, London, NW1 7EA +44 (0)20 7267 1184  
 www.brianoreillyarchitects.com mail@brianoreillyarchitects.com

drawing  
 PROPOSED GROUND FLOOR PLAN  
 date  
 07.09.2017

These plans are project and site specific and shall only be used for their intended purpose unless otherwise permitted by written consent of Brian O'Reilly Architects. All dimensions shown are indicative and must be double checked on site by the contractor. Any inconsistencies found must be reported to Brian O'Reilly Architects. DO NOT SCALE FROM THE DRAWINGS.

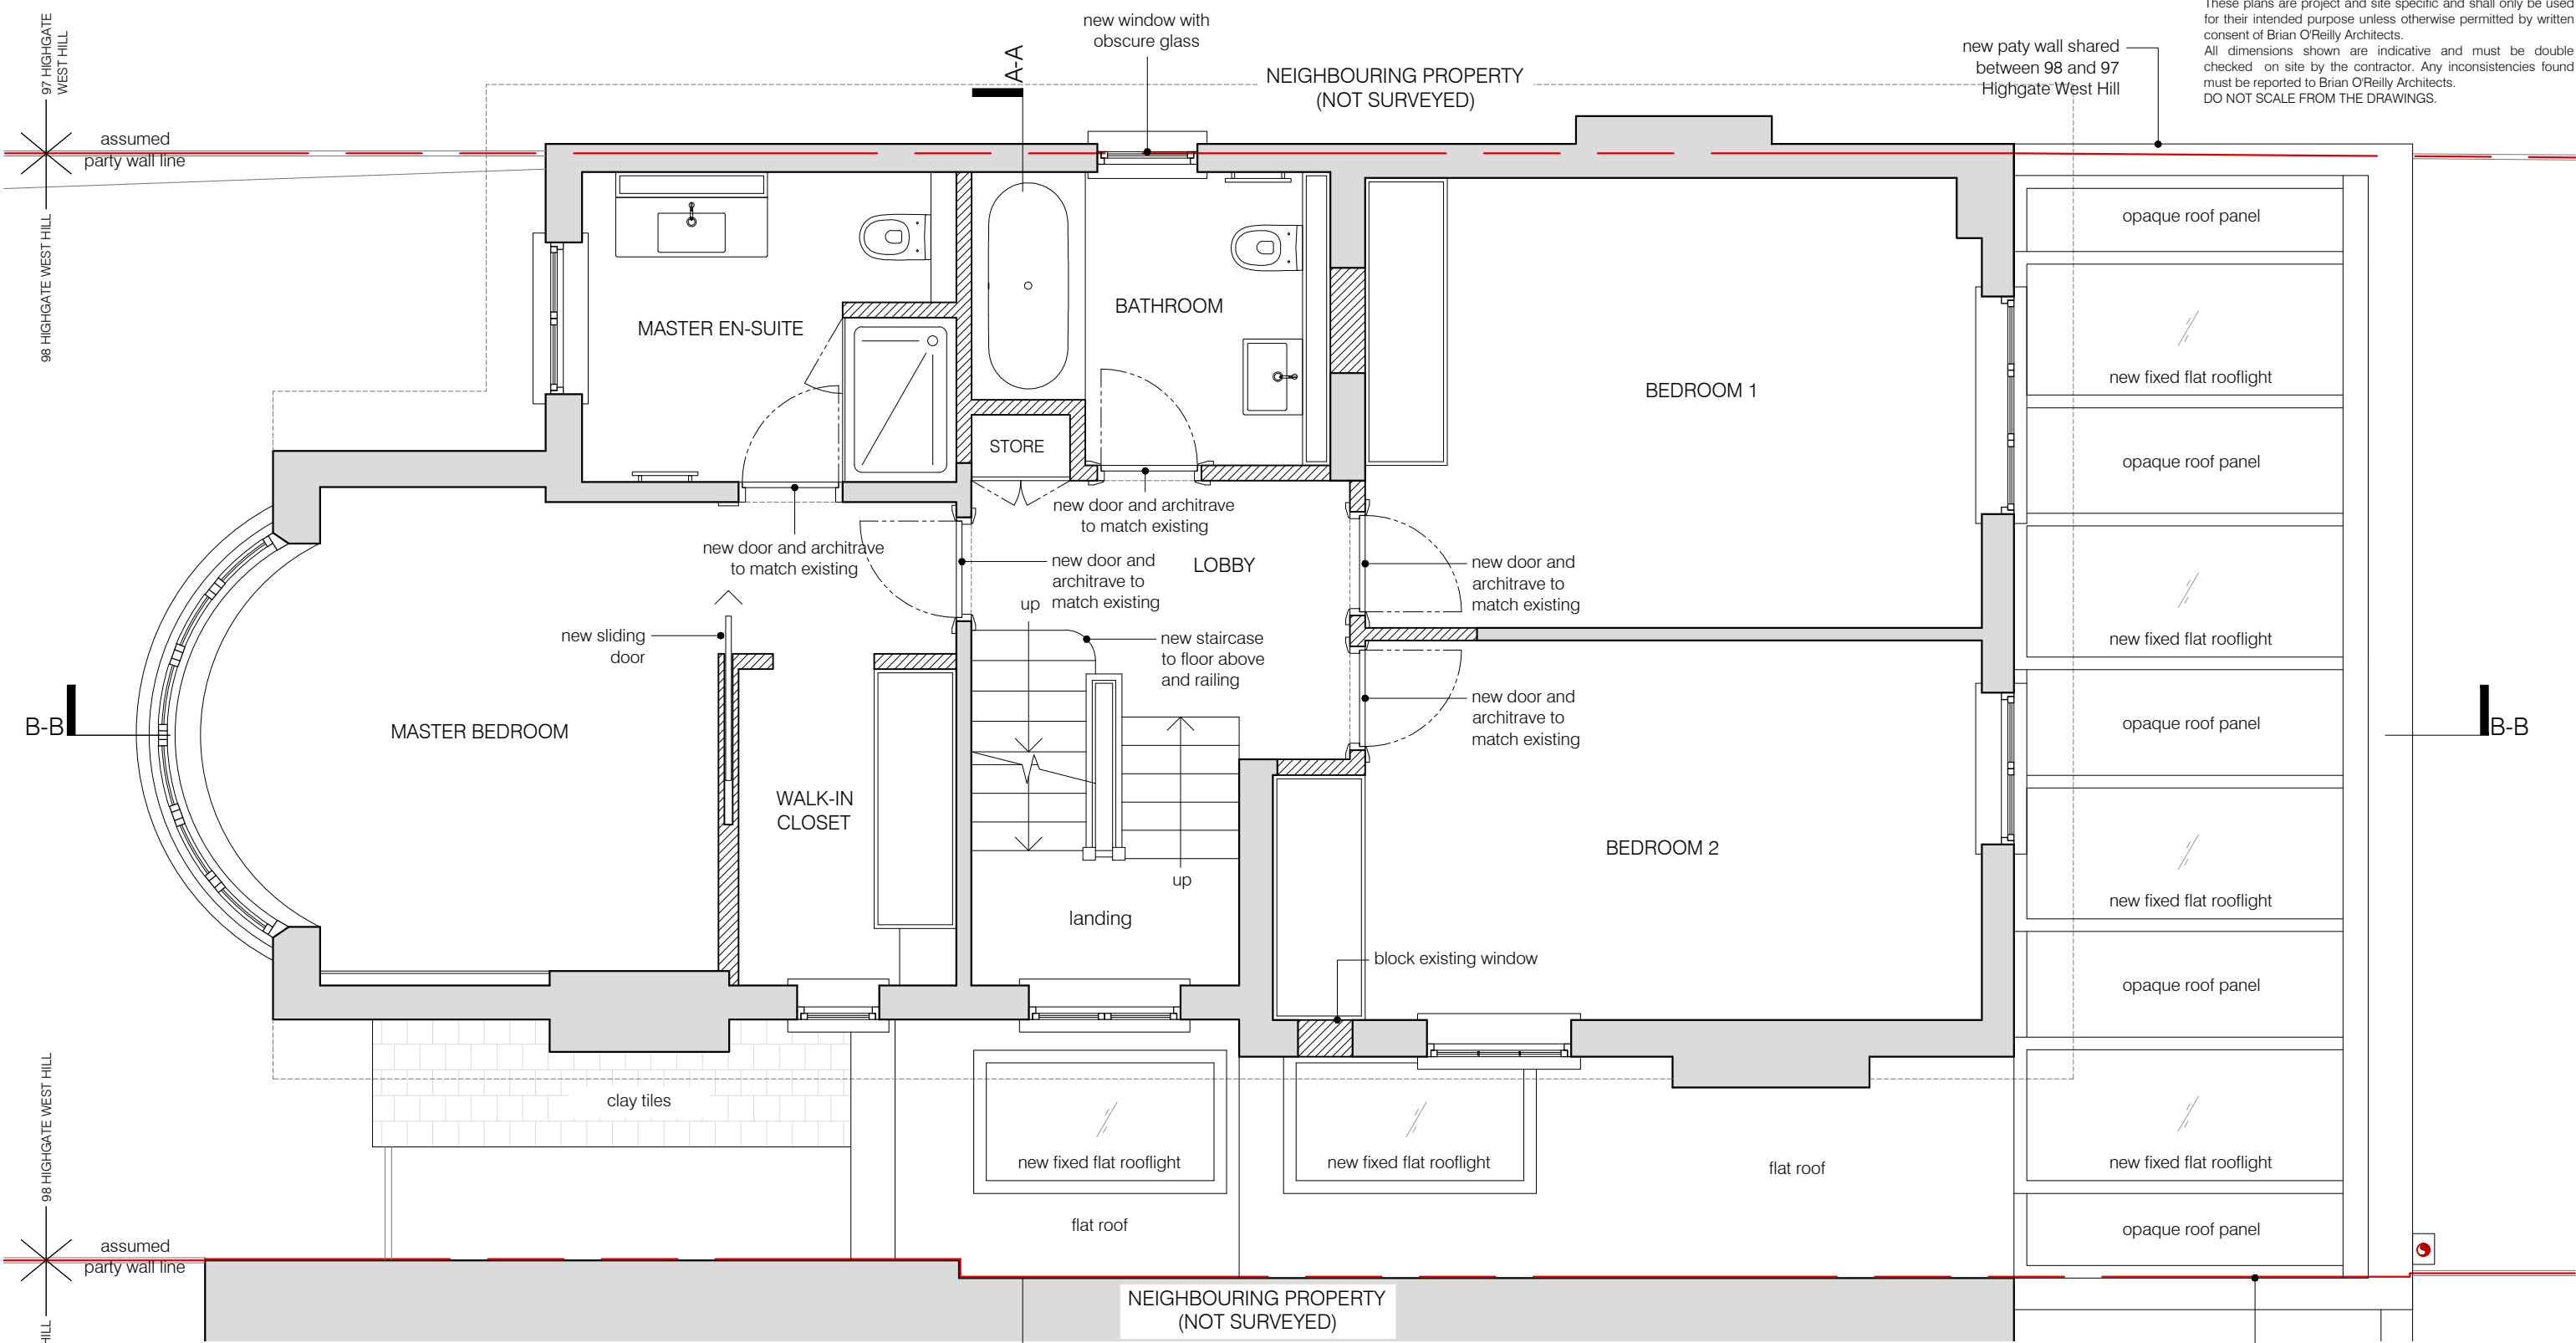


01 PROPOSED FIRST FLOOR PLAN  
scale 1:50

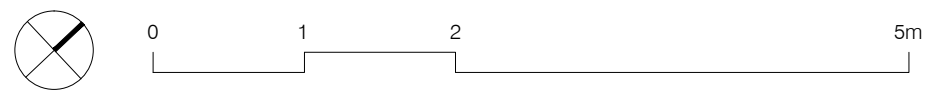


project  
98 HIGHGATE WEST HILL N6 6NR  
**BRIAN O'REILLY ARCHITECTS**  
31 Oval Road, London, NW1 7EA +44 (0)20 7267 1184  
www.brianoreillyarchitects.com mail@brianoreillyarchitects.com

status / number  
planning / 442-102-P  
drawing  
PROPOSED FIRST FLOOR  
PLAN  
scale  
1:50 @ A3  
date  
07.09.2017


These plans are project and site specific and shall only be used for their intended purpose unless otherwise permitted by written consent of Brian O'Reilly Architects.  
 All dimensions shown are indicative and must be double checked on site by the contractor. Any inconsistencies found must be reported to Brian O'Reilly Architects.  
 DO NOT SCALE FROM THE DRAWINGS.

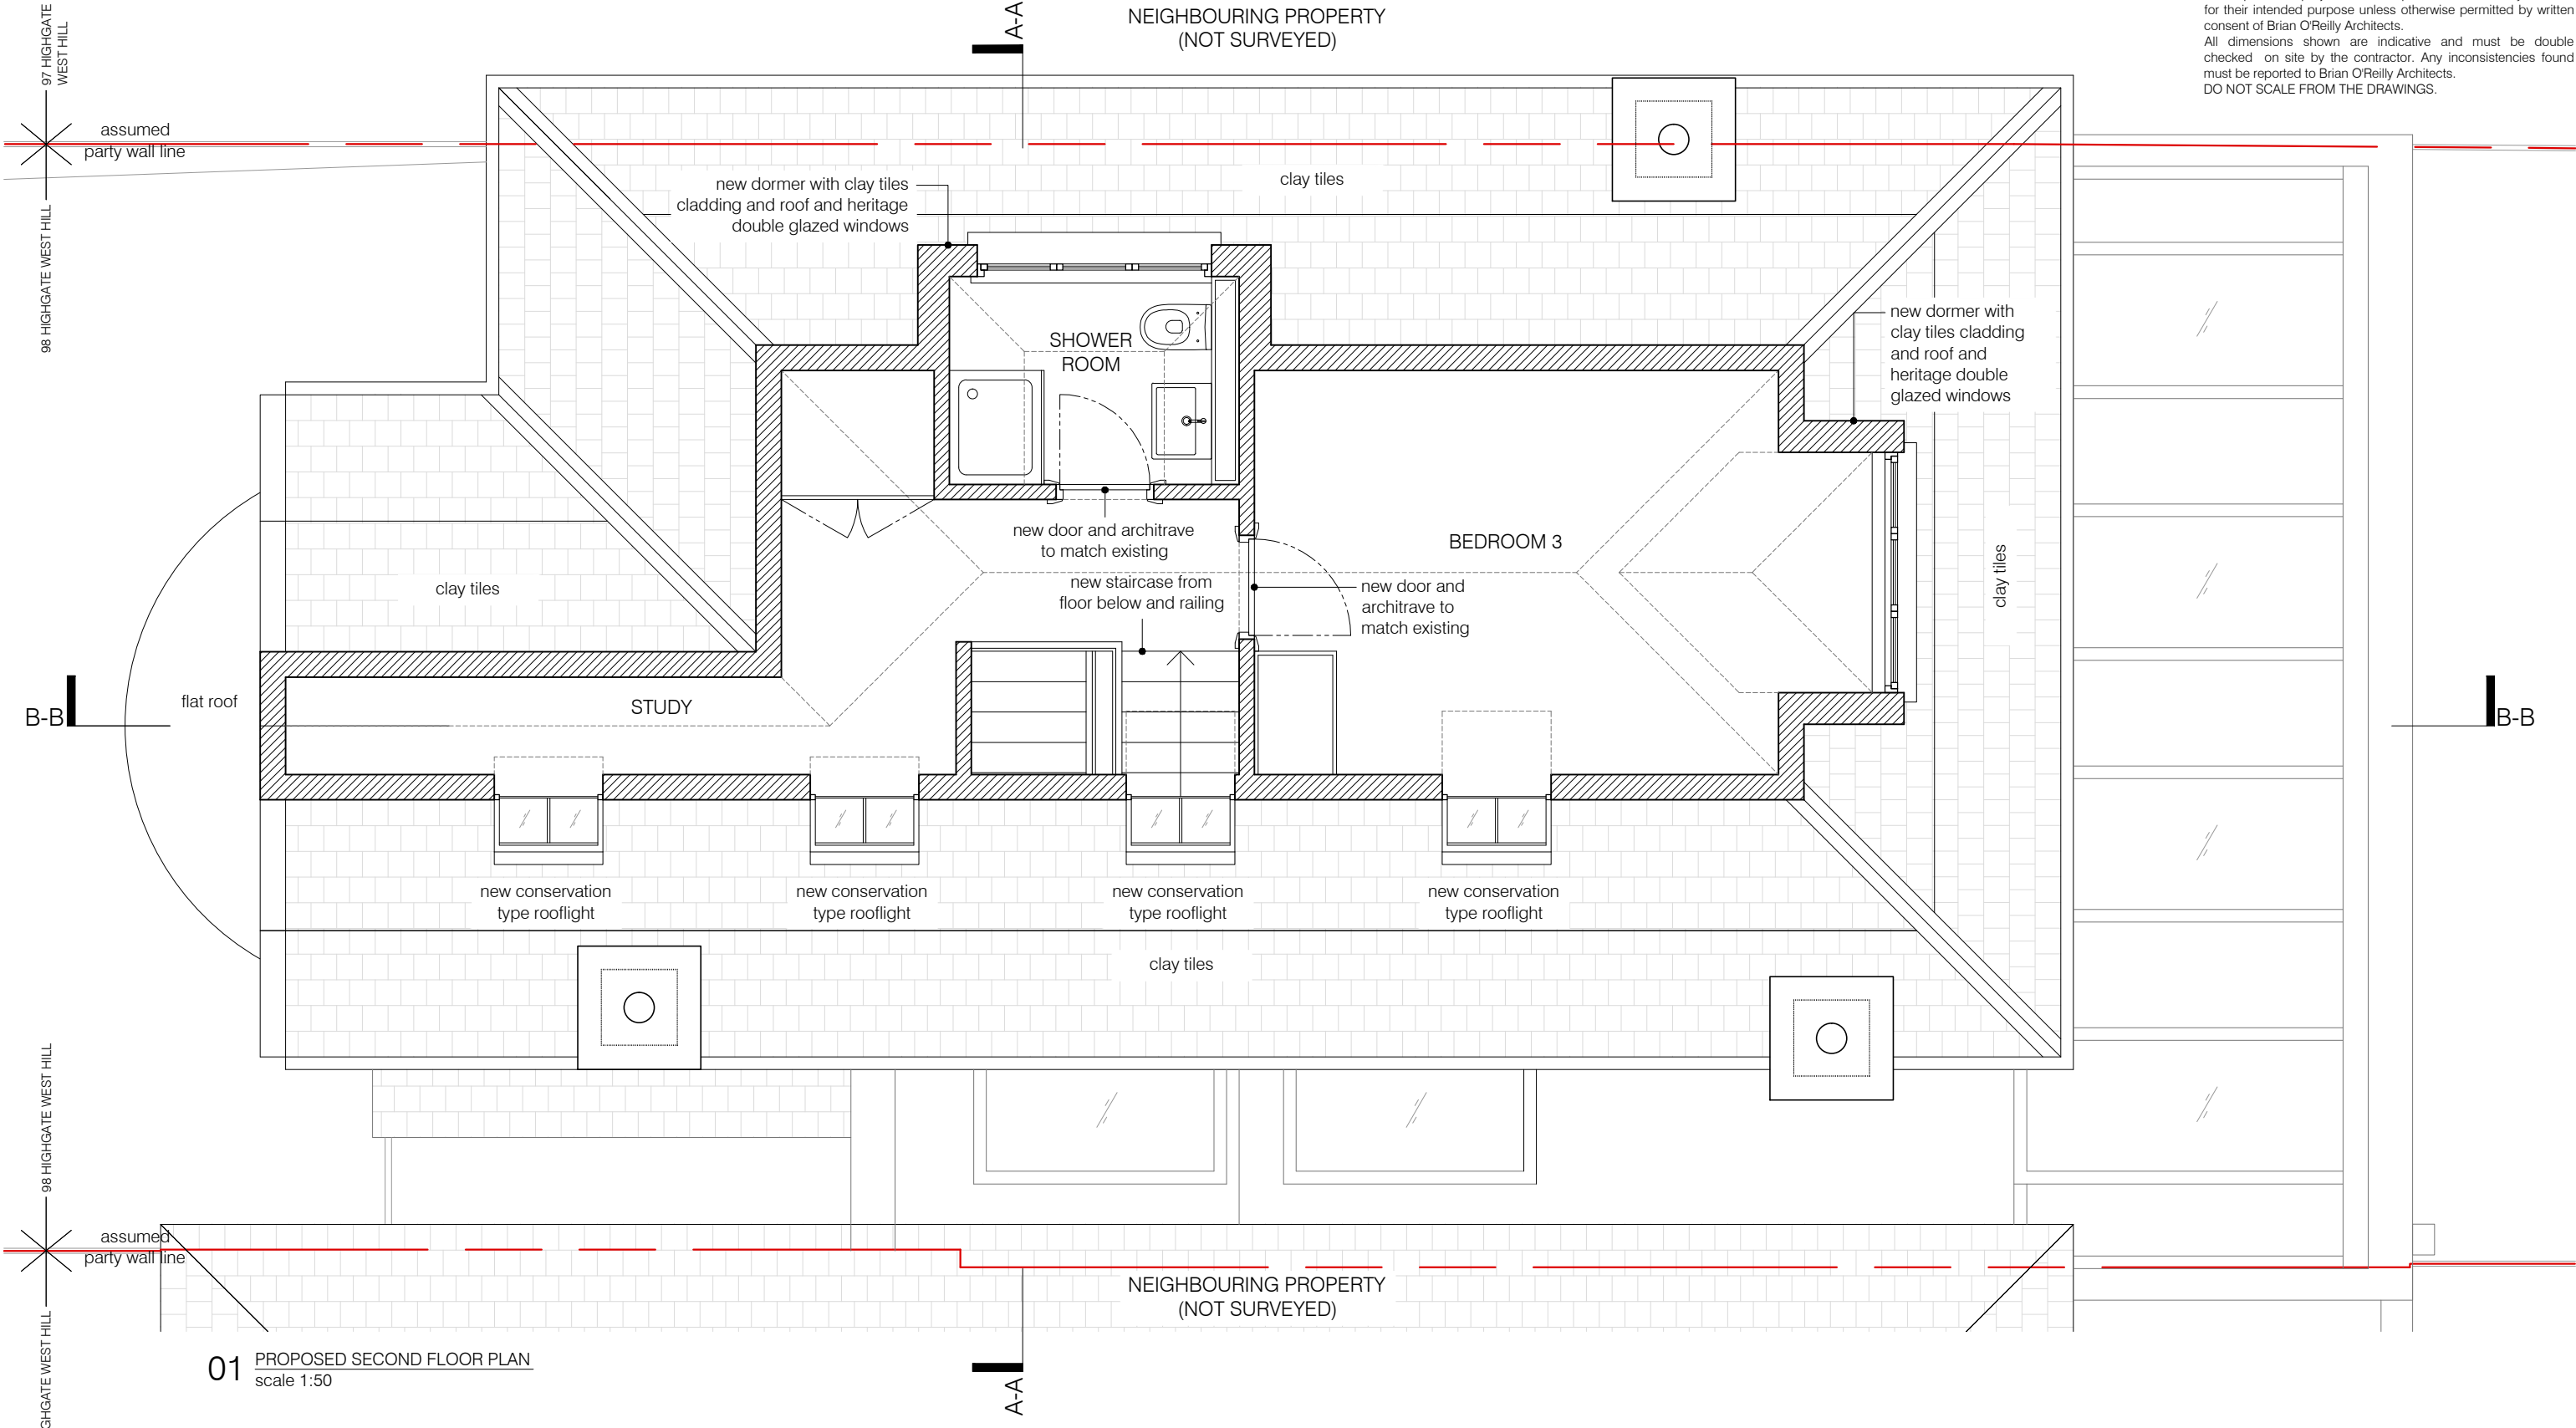


01 PROPOSED SECOND FLOOR PLAN  
 scale 1:50

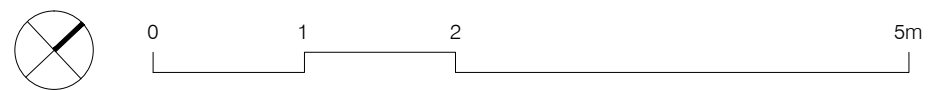

These plans are project and site specific and shall only be used for their intended purpose unless otherwise permitted by written consent of Brian O'Reilly Architects.  
 All dimensions shown are indicative and must be double checked on site by the contractor. Any inconsistencies found must be reported to Brian O'Reilly Architects.  
 DO NOT SCALE FROM THE DRAWINGS.

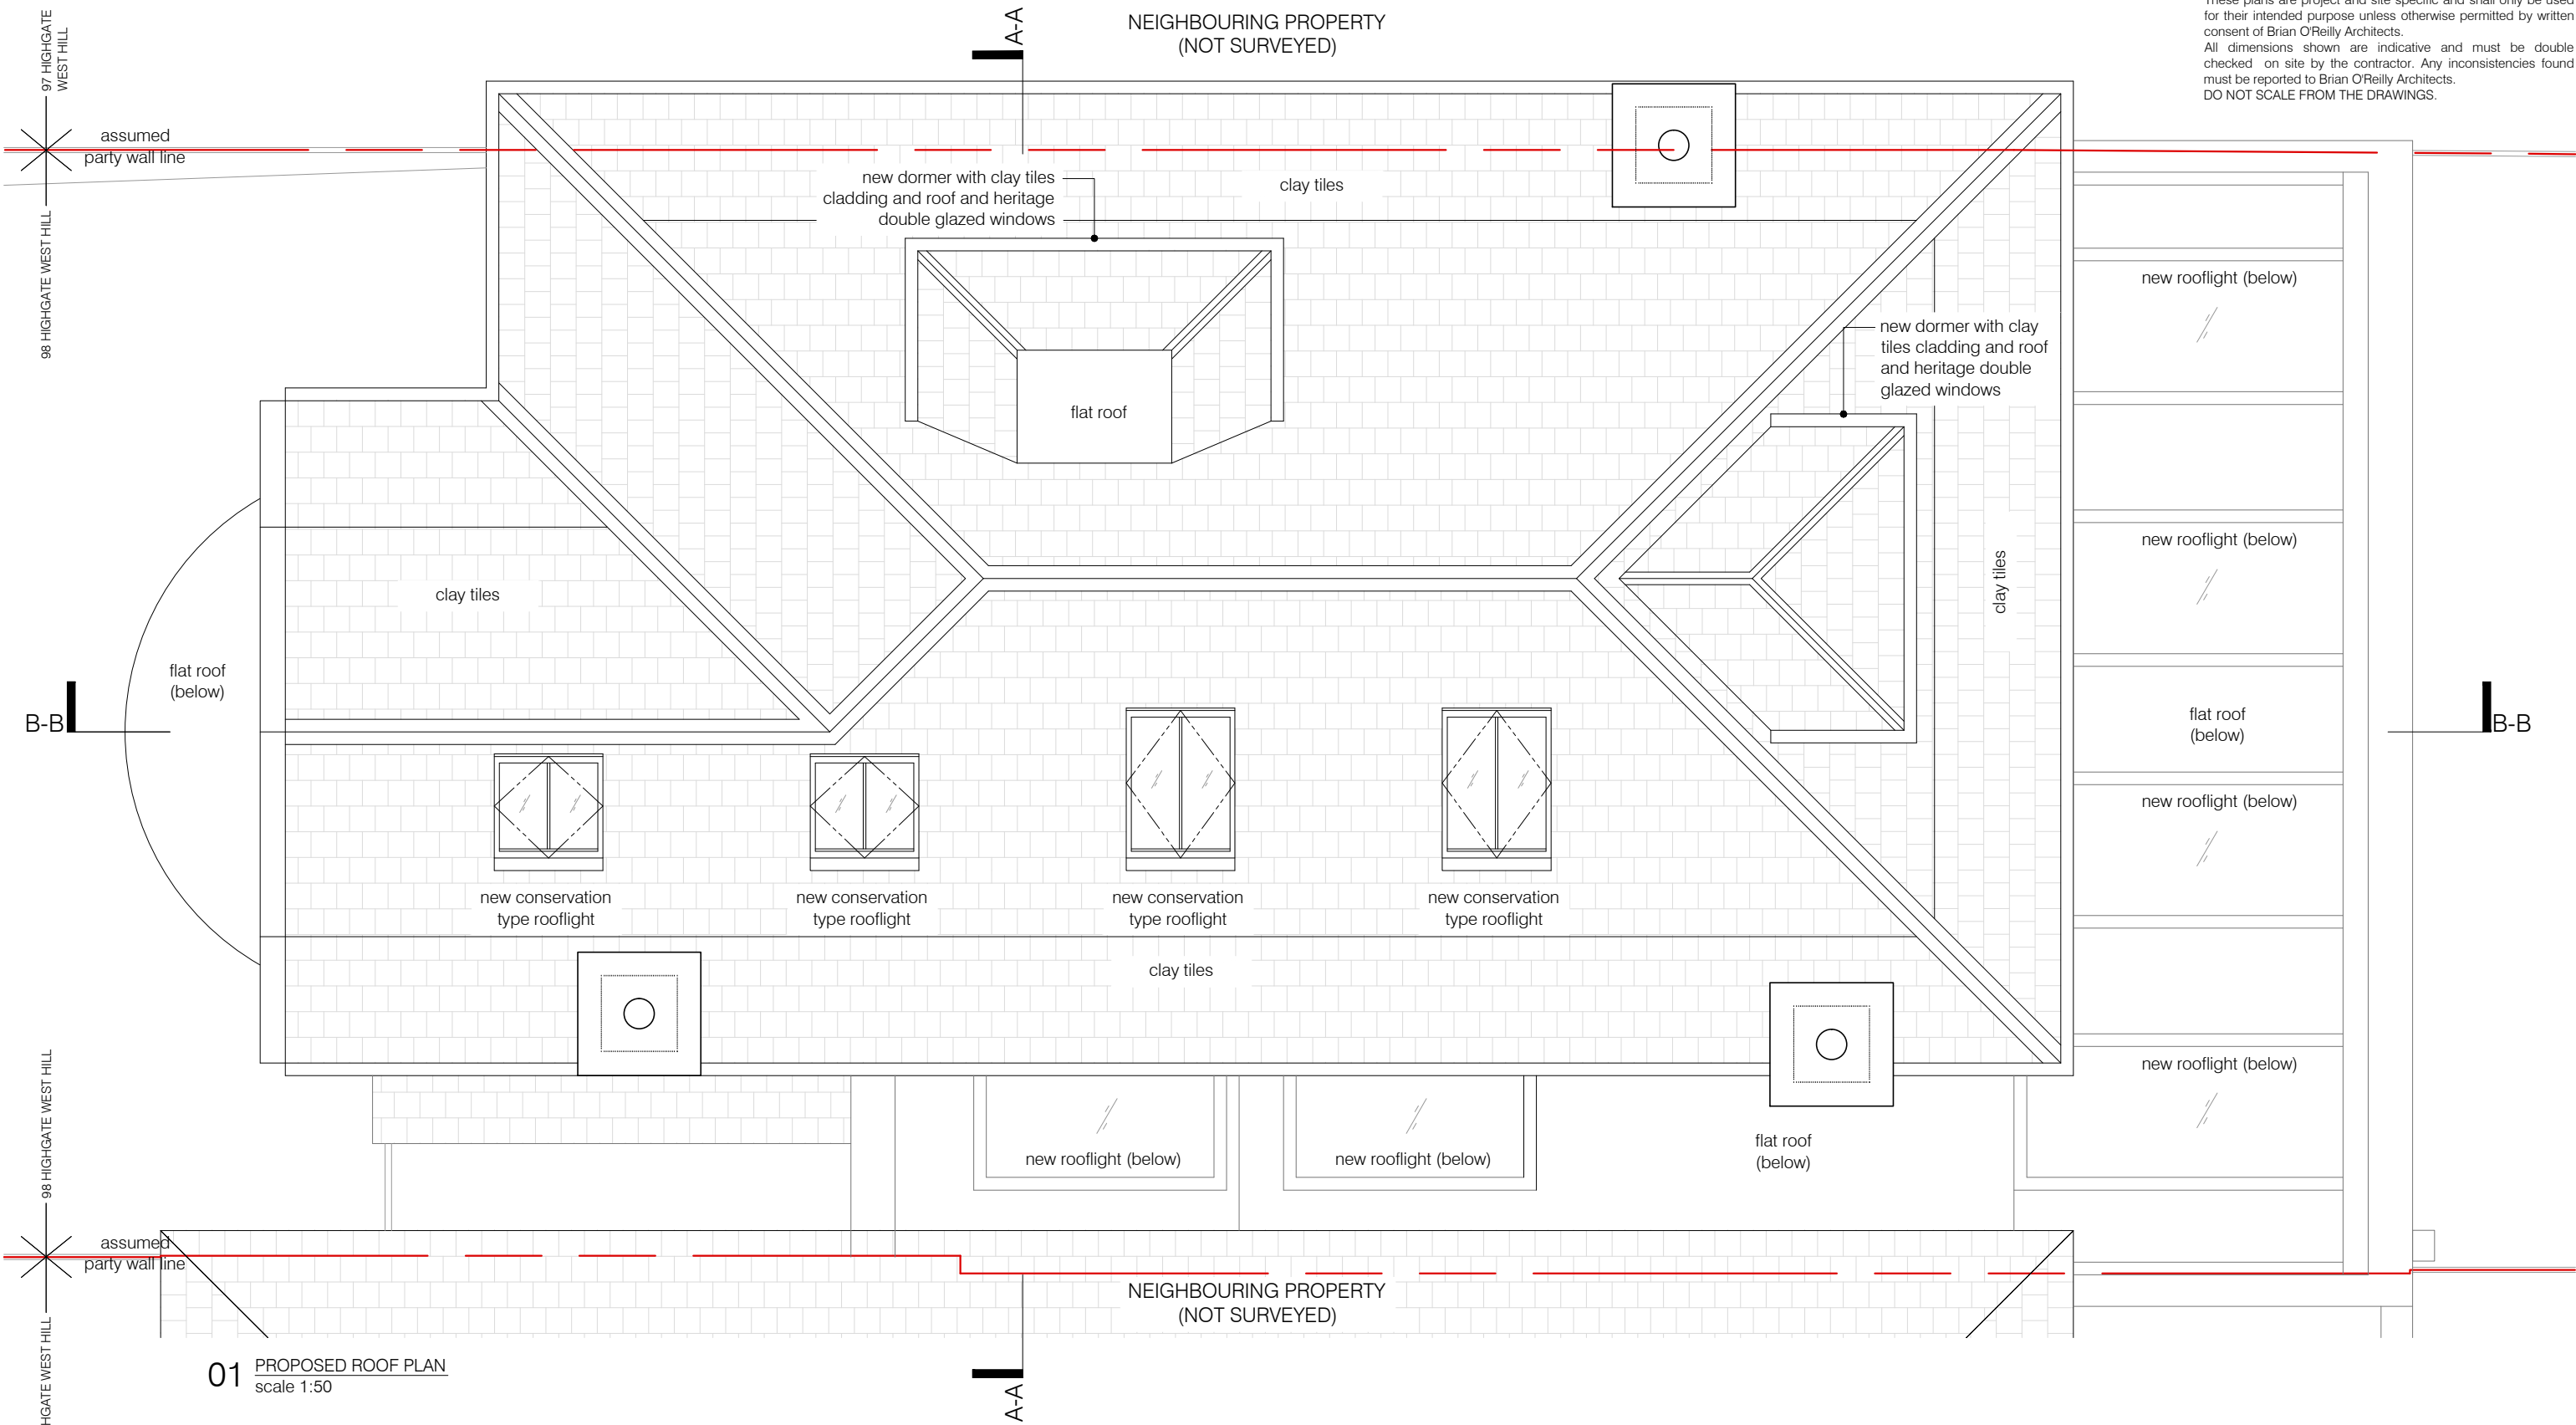


01 PROPOSED ROOF PLAN  
 scale 1:50

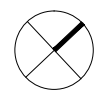

project  
 98 HIGHGATE WEST HILL N6 6NR  
**BRIAN O'REILLY ARCHITECTS**  
 31 Oval Road, London, NW1 7EA +44 (0)20 7267 1184  
 www.brianoreillyarchitects.com mail@brianoreillyarchitects.com

status / number  
 planning / 442-104-P  
 drawing  
 PROPOSED ROOF PLAN  
 scale  
 1:50 @ A3  
 date  
 07.09.2017

These plans are project and site specific and shall only be used for their intended purpose unless otherwise permitted by written consent of Brian O'Reilly Architects.  
 All dimensions shown are indicative and must be double checked on site by the contractor. Any inconsistencies found must be reported to Brian O'Reilly Architects.  
 DO NOT SCALE FROM THE DRAWINGS.

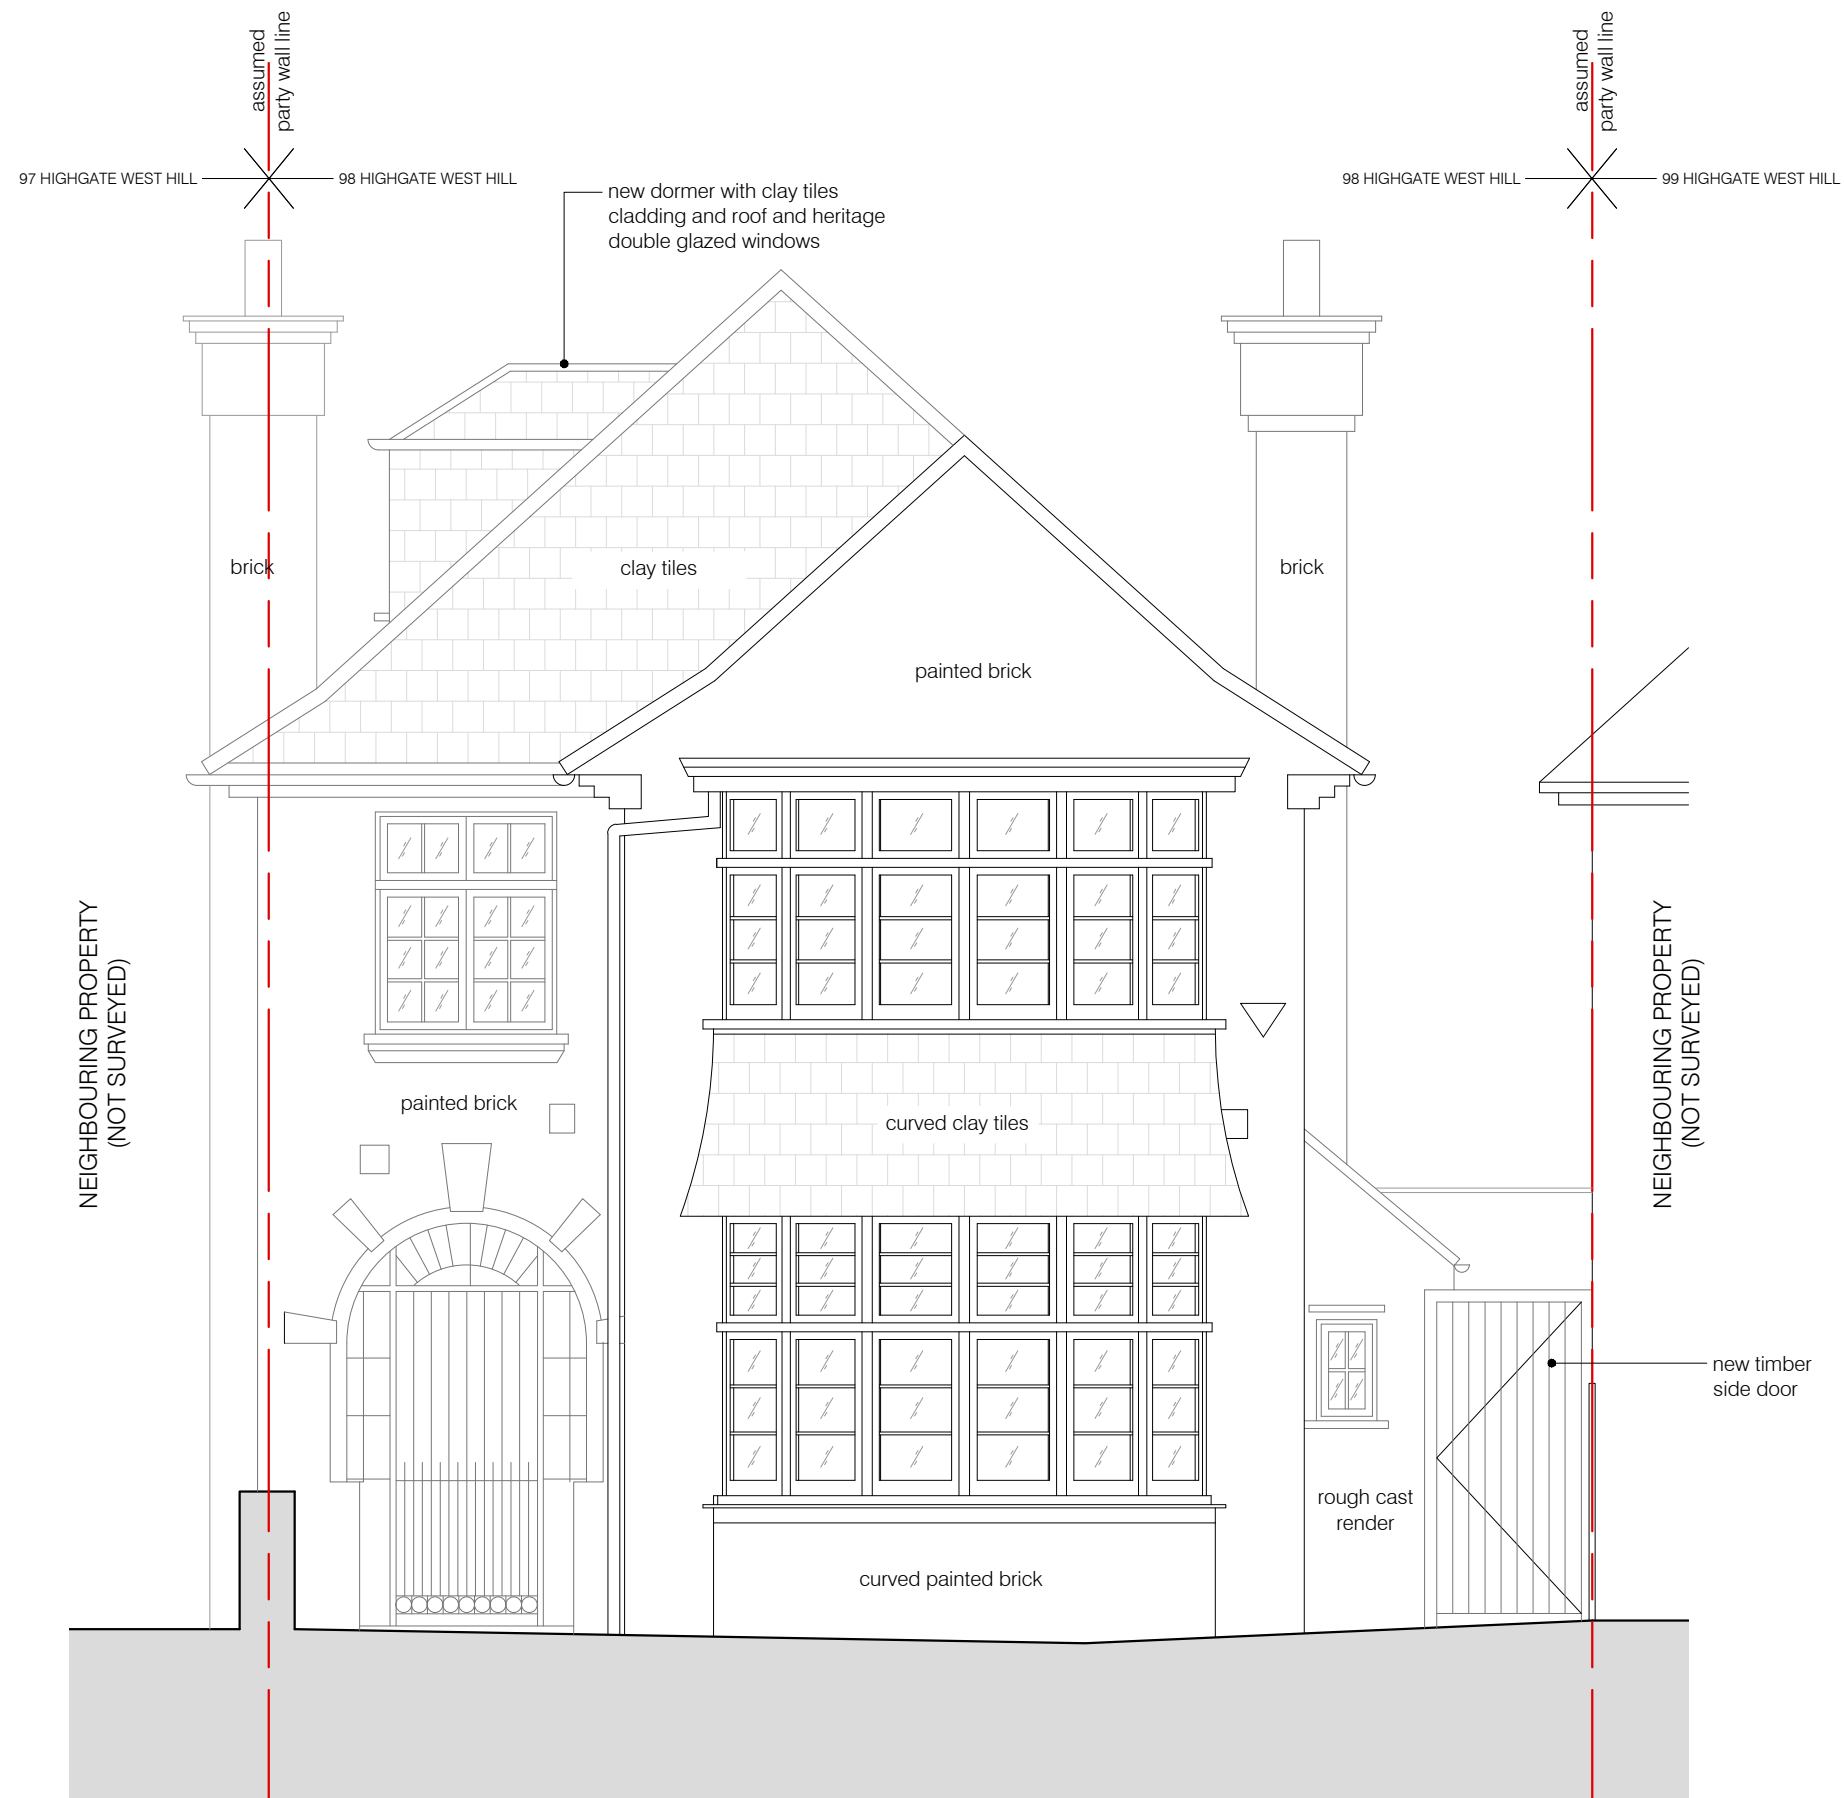

01 PROPOSED WEST (FRONT) ELEVATION  
 scale 1:50



project  
 98 HIGHGATE WEST HILL N6 6NR

**BRIAN O'REILLY ARCHITECTS**  
 31 Oval Road, London, NW1 7EA +44 (0)20 7267 1184  
 www.brianoreillyarchitects.com mail@brianoreillyarchitects.com


status / number  
 planning / 442-200-P

drawing  
 PROPOSED WEST (FRONT)  
 ELEVATION

scale  
 1:50 @ A3

date  
 07.09.2017

These plans are project and site specific and shall only be used for their intended purpose unless otherwise permitted by written consent of Brian O'Reilly Architects.  
 All dimensions shown are indicative and must be double checked on site by the contractor. Any inconsistencies found must be reported to Brian O'Reilly Architects.  
 DO NOT SCALE FROM THE DRAWINGS.

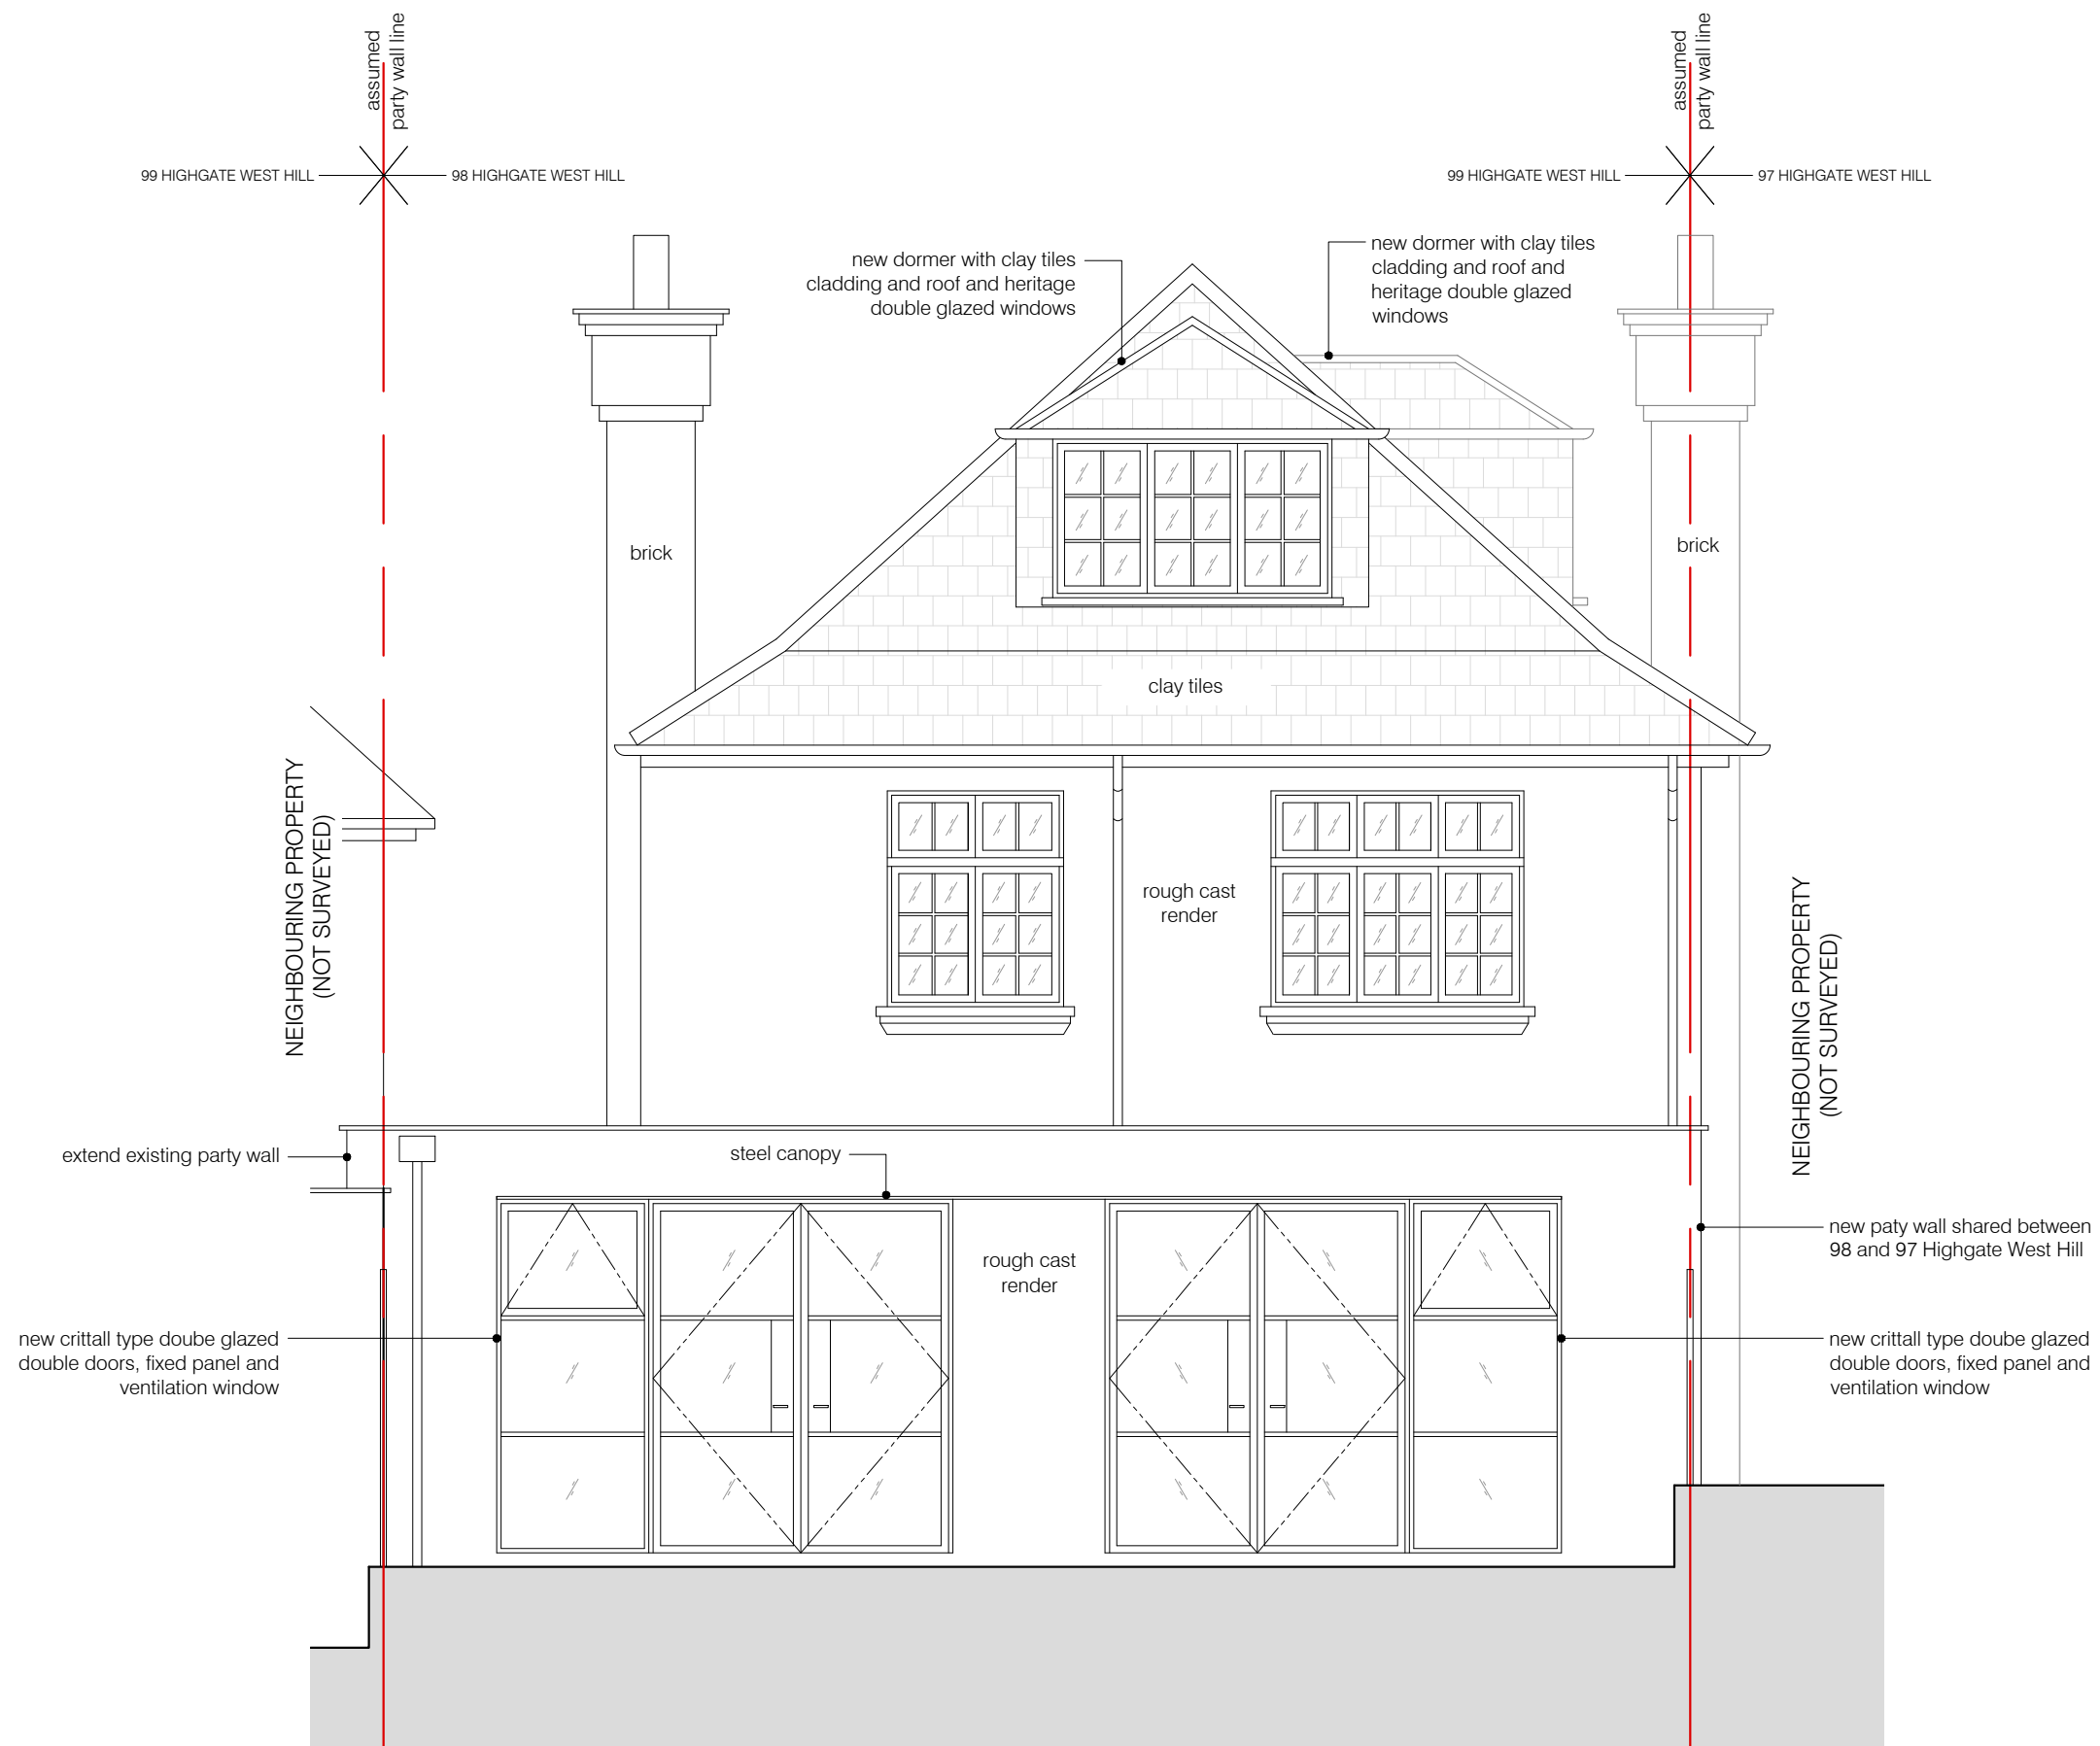

01 PROPOSED EAST (REAR) ELEVATION  
 scale 1:50



project  
 98 HIGHGATE WEST HILL N6 6NR

**BRIAN O'REILLY ARCHITECTS**  
 31 Oval Road, London, NW1 7EA +44 (0)20 7267 1184  
 www.brianoreillyarchitects.com mail@brianoreillyarchitects.com

status / number  
 planning / 442-201-P

drawing  
 PROPOSED EAST (REAR)  
 ELEVATION

scale  
 1:50 @ A3

date  
 07.09.2017

These plans are project and site specific and shall only be used for their intended purpose unless otherwise permitted by written consent of Brian O'Reilly Architects.  
 All dimensions shown are indicative and must be double checked on site by the contractor. Any inconsistencies found must be reported to Brian O'Reilly Architects.  
 DO NOT SCALE FROM THE DRAWINGS.



01 PROPOSED SOUTH ELEVATION  
 scale 1:50



project  
 98 HIGHGATE WEST HILL N6 6NR

**BRIAN O'REILLY ARCHITECTS**  
 31 Oval Road, London, NW1 7EA +44 (0)20 7267 1184  
 www.brianoreillyarchitects.com mail@brianoreillyarchitects.com


status / number  
 planning / 442-202-P

drawing  
 PROPOSED SOUTH  
 ELEVATION

scale  
 1:50 @ A3

date  
 07.09.2017

These plans are project and site specific and shall only be used for their intended purpose unless otherwise permitted by written consent of Brian O'Reilly Architects.  
 All dimensions shown are indicative and must be double checked on site by the contractor. Any inconsistencies found must be reported to Brian O'Reilly Architects.  
 DO NOT SCALE FROM THE DRAWINGS.

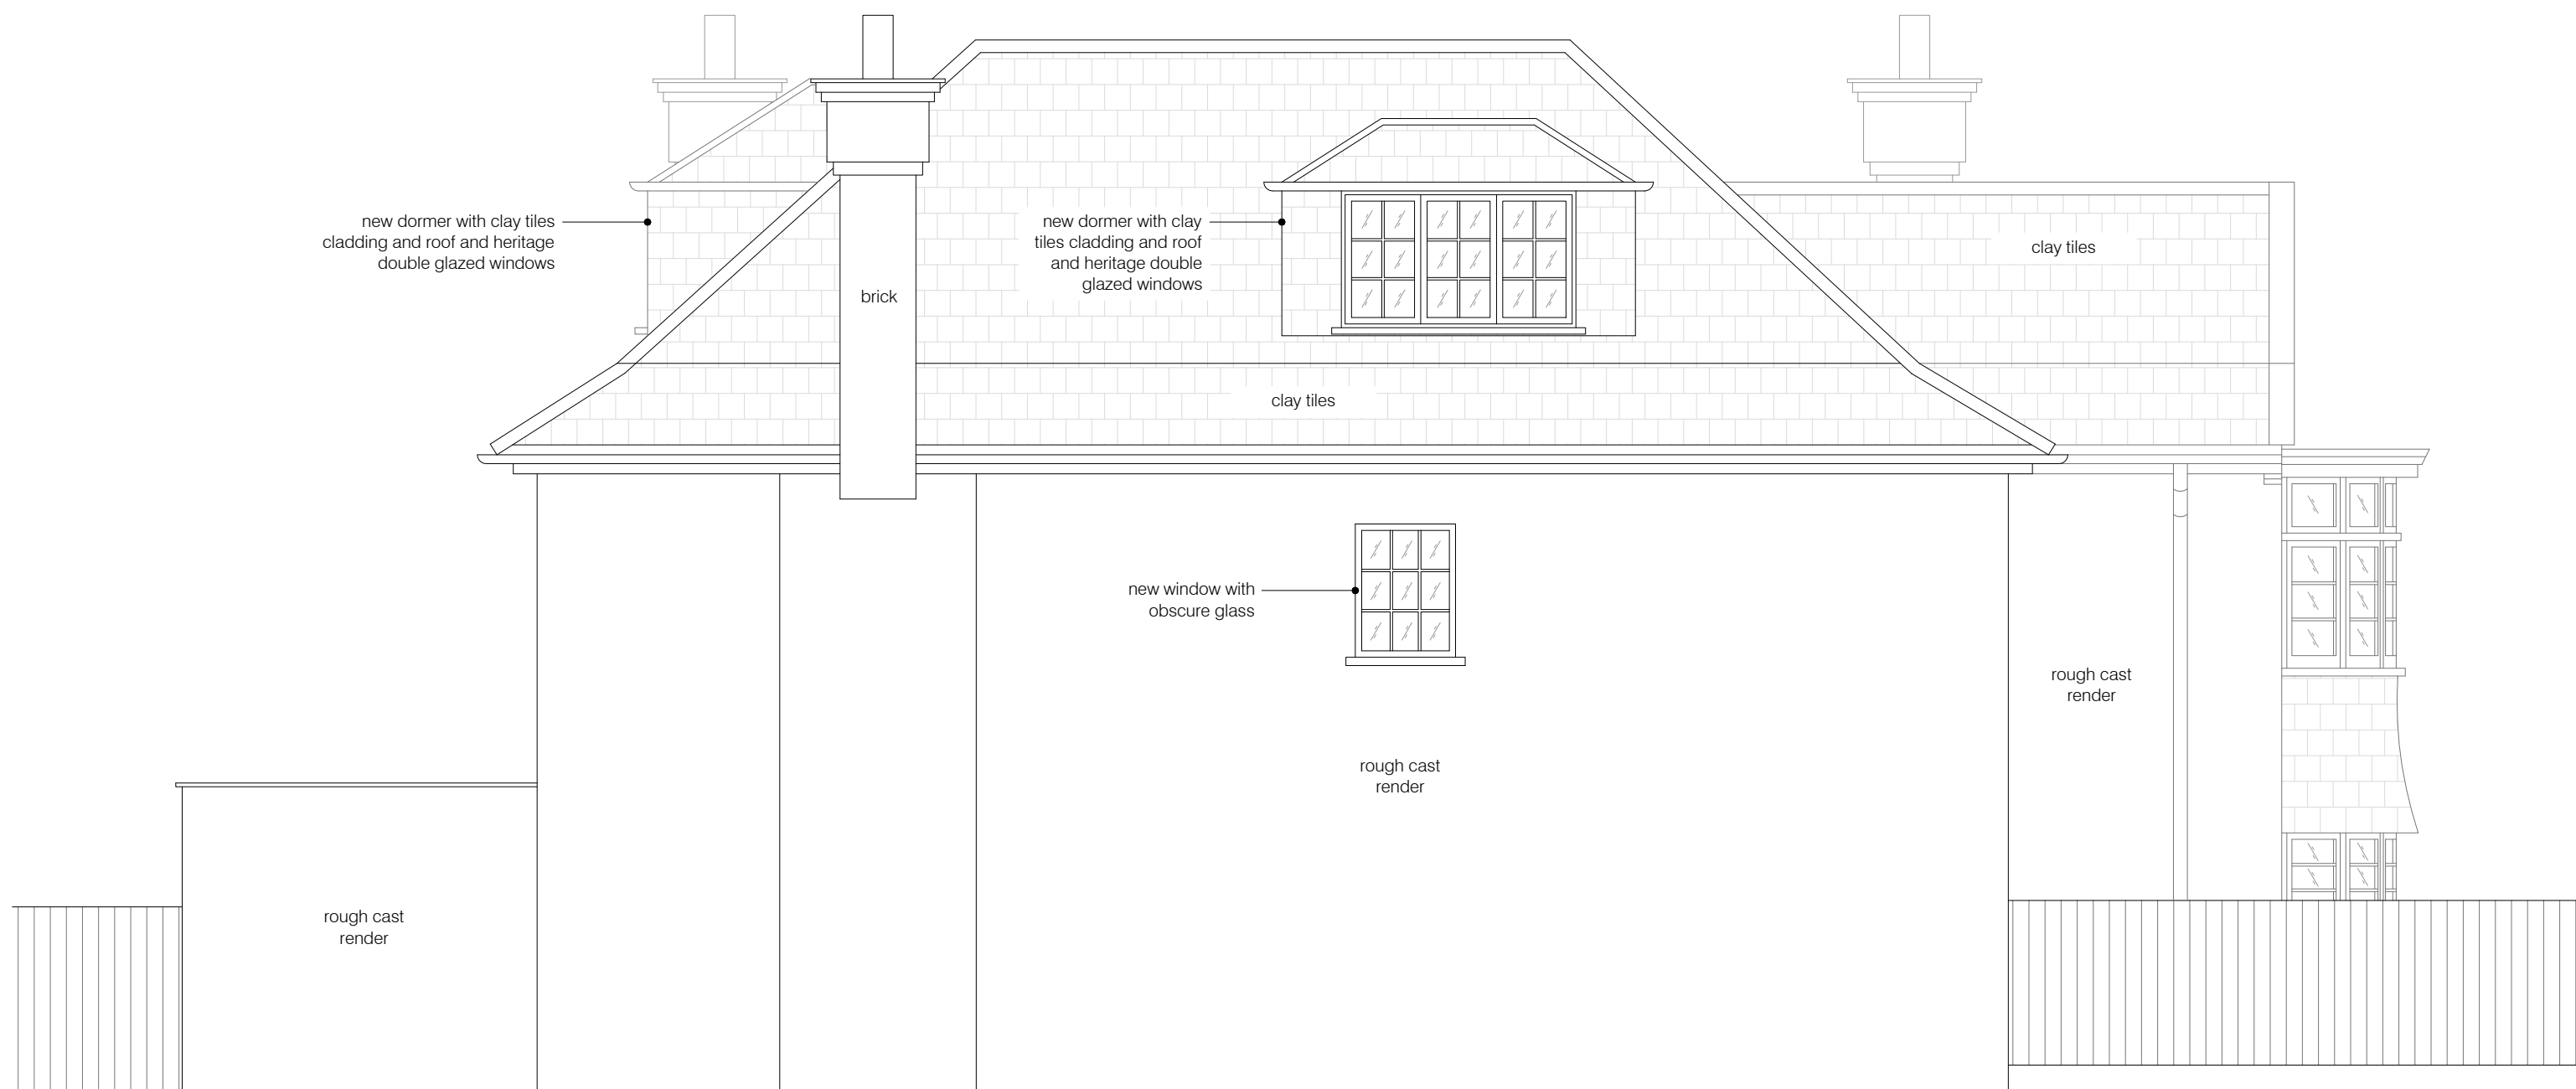

01 PROPOSED NORTH ELEVATION  
 scale 1:50



project  
 98 HIGHGATE WEST HILL N6 6NR

**BRIAN O'REILLY ARCHITECTS**  
 31 Oval Road, London, NW1 7EA +44 (0)20 7267 1184  
 www.brianoreillyarchitects.com mail@brianoreillyarchitects.com

status / number  
 planning / 442-203-P


drawing  
 PROPOSED NORTH  
 ELEVATION

scale  
 1:50 @ A3

date  
 08.09.2017



These plans are project and site specific and shall only be used for their intended purpose unless otherwise permitted by written consent of Brian O'Reilly Architects.  
 All dimensions shown are indicative and must be double checked on site by the contractor. Any inconsistencies found must be reported to Brian O'Reilly Architects.  
 DO NOT SCALE FROM THE DRAWINGS.

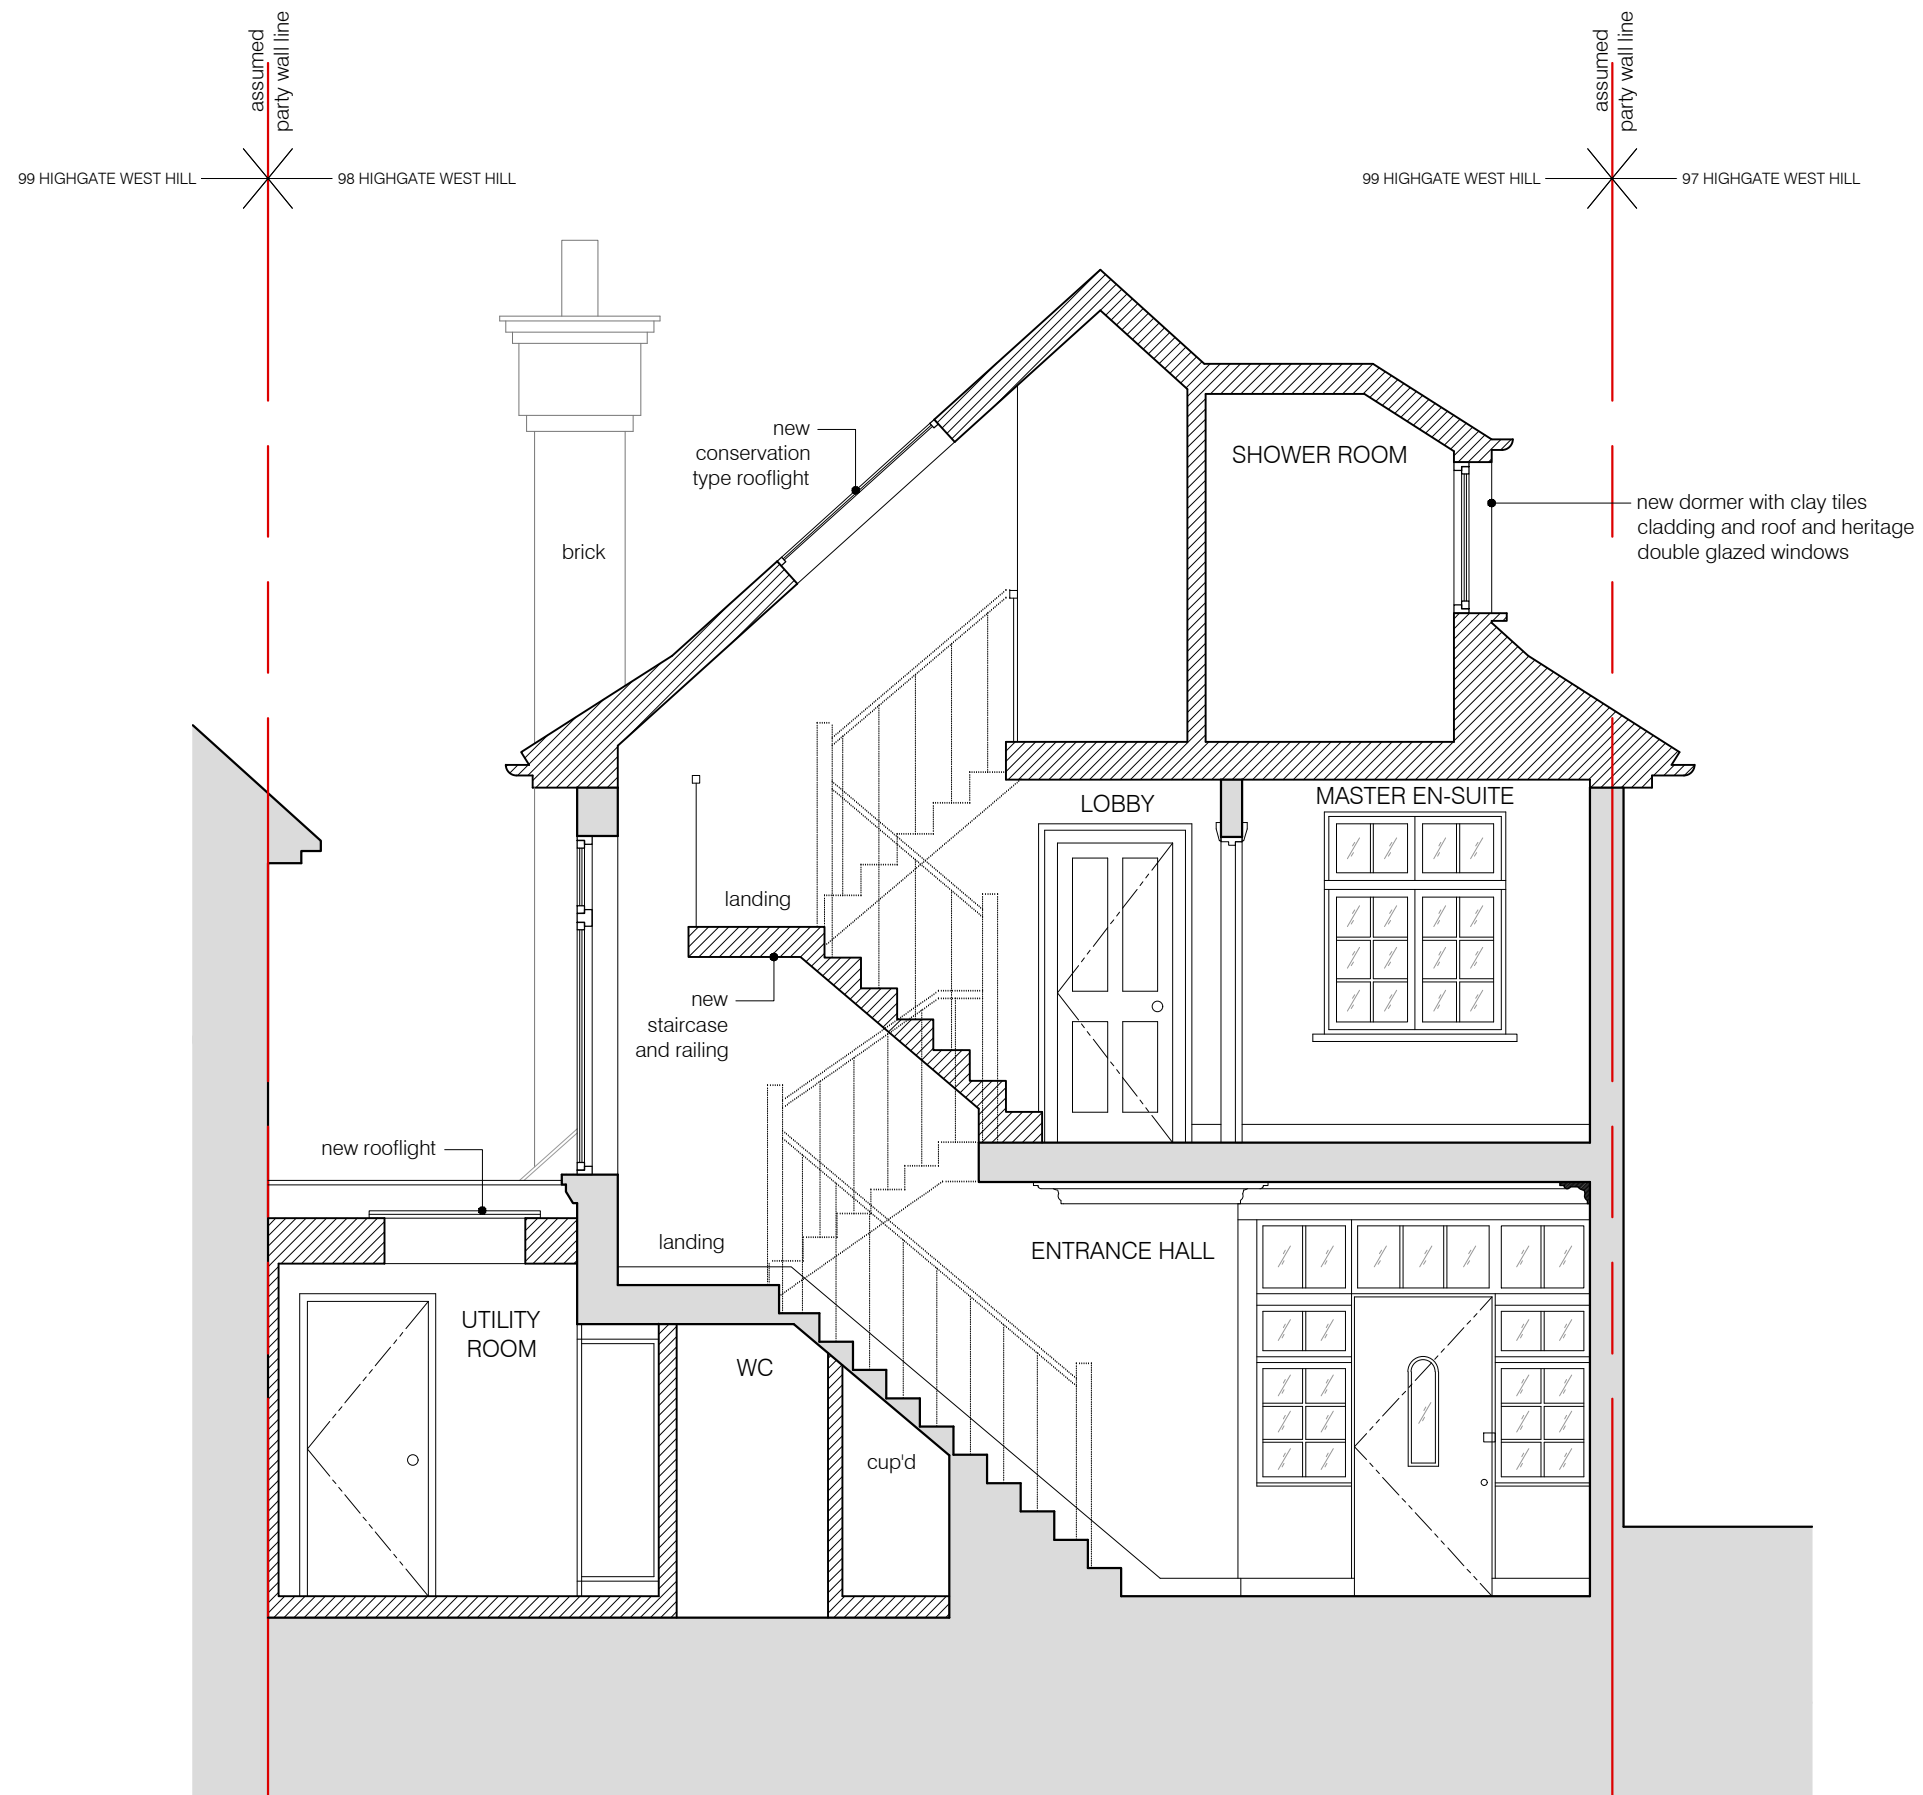

01 PROPOSED SECTION A-A  
 scale 1:50



project  
 98 HIGHGATE WEST HILL N6 6NR

**BRIAN O'REILLY ARCHITECTS**  
 31 Oval Road, London, NW1 7EA +44 (0)20 7267 1184  
 www.brianoreillyarchitects.com mail@brianoreillyarchitects.com


status / number  
 planning / 442-300-P

drawing  
 PROPOSED SECTION A-A

scale  
 1:50 @ A3

date  
 07.09.2017

These plans are project and site specific and shall only be used for their intended purpose unless otherwise permitted by written consent of Brian O'Reilly Architects.  
 All dimensions shown are indicative and must be double checked on site by the contractor. Any inconsistencies found must be reported to Brian O'Reilly Architects.  
 DO NOT SCALE FROM THE DRAWINGS.

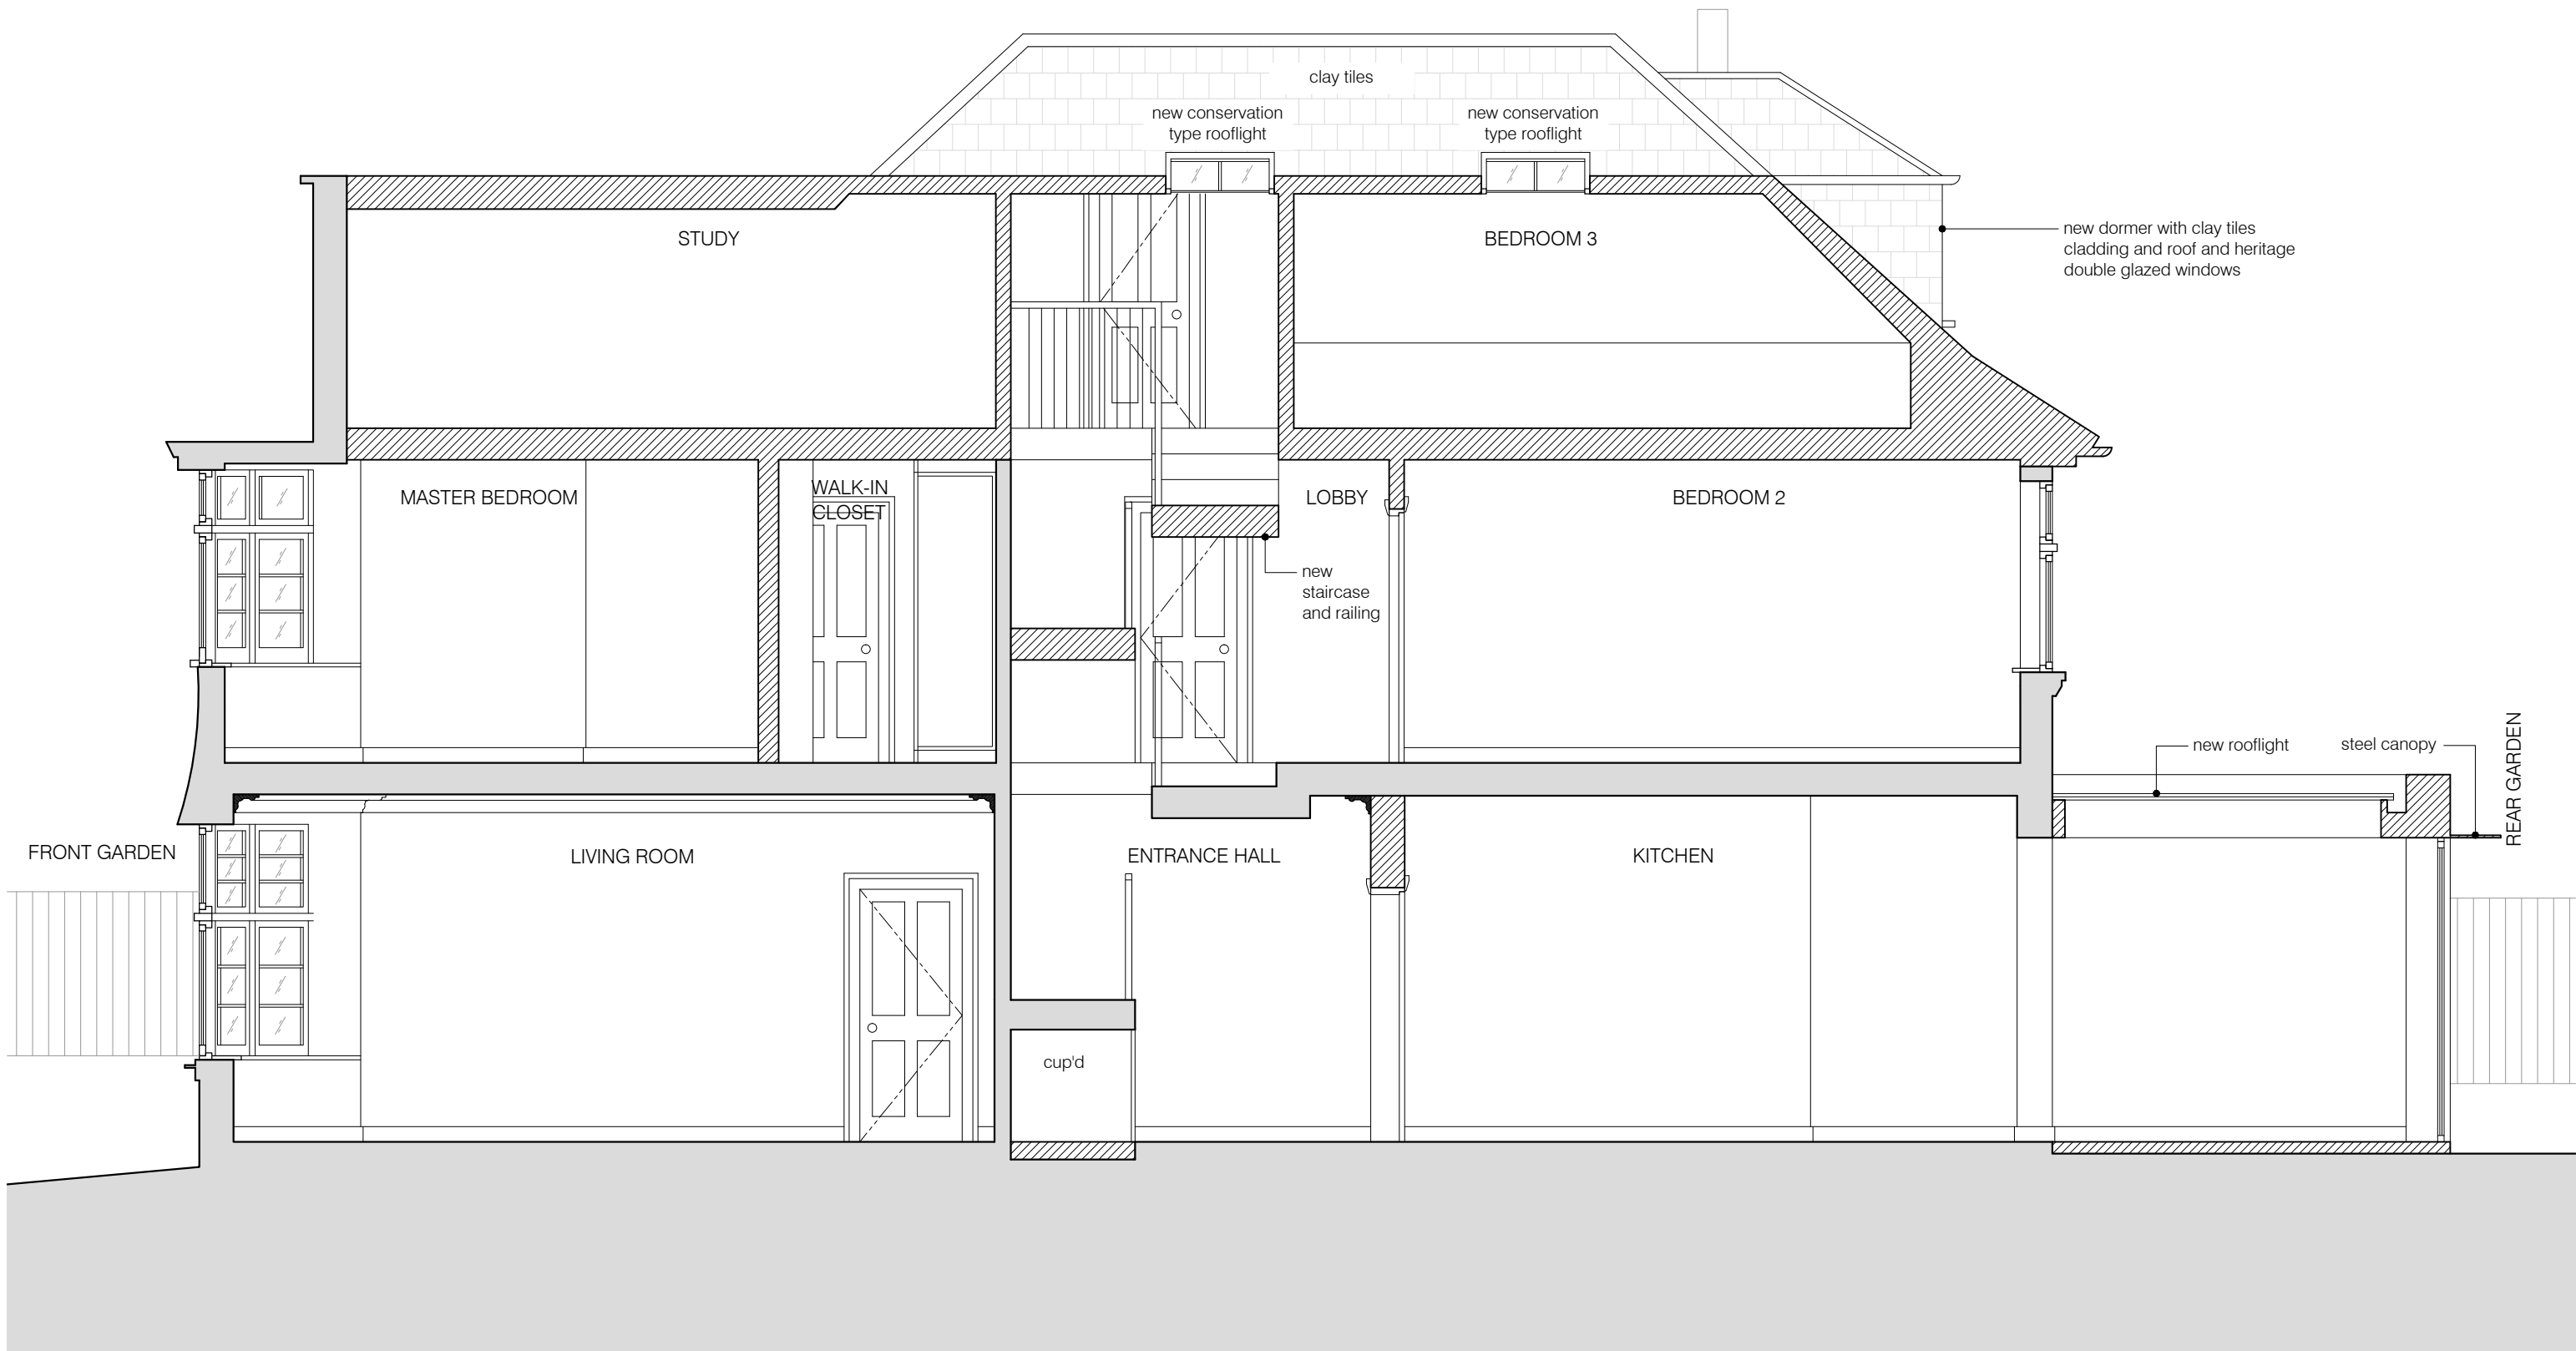

01 PROPOSED SECTION B-B  
 scale 1:50



project  
 98 HIGHGATE WEST HILL N6 6NR

**BRIAN O'REILLY ARCHITECTS**  
 31 Oval Road, London, NW1 7EA +44 (0)20 7267 1184  
 www.brianoreillyarchitects.com mail@brianoreillyarchitects.com

status / number  
 planning / 442-301-P

drawing  
 PROPOSED SECTION B-B

scale  
 1:50 @ A3

date  
 07.09.2017