

A		Site boundaries added		MP	05.06.17
Rev	Descriptive amendments			Drawn by	Date
Pre-Design - Construction - As Built					
PLANNING					
Client					
LABS					
Client Contact					
Site Address					
14-15 Southampton Place					
London					
Drawing Title					
Existing Elevations					
Account Manager					
Wayne Judge					
Designer/ Project Manager					
Monika Passey					
Scale		Drawn by		First Drawing Date	
1:100@A1		do		22/03/2017	
Contract Number	Building	Floor	Detail	Revision	
0000	01	ALL	PL	-	

First Floor  
322 High Holborn  
London  
WC1V 7PB  
T: +44 (0)20 7553 9500  
www.oktra.co.uk

NOTES: This drawing is the exclusive Copyright of Oktra and may not be copied or handed to any Third parties without prior consent. All dimensions must be checked on site and not scaled from the drawing. All drawings and proposals are subject to approvals by statutory authorities





Rear Elevation

New external door to rear elevation

APPLICATION SITE

- Scope of External Works:
- Remove moss and clean stonework in keeping with surrounding area.
  - The above will not be a deep masonry and pointing clean, but to a condition in keeping with surrounding area
  - Repaint existing external door to match existing colour
  - Black railings and finials to be repainted black
  - Removal of vegetation to externa facade




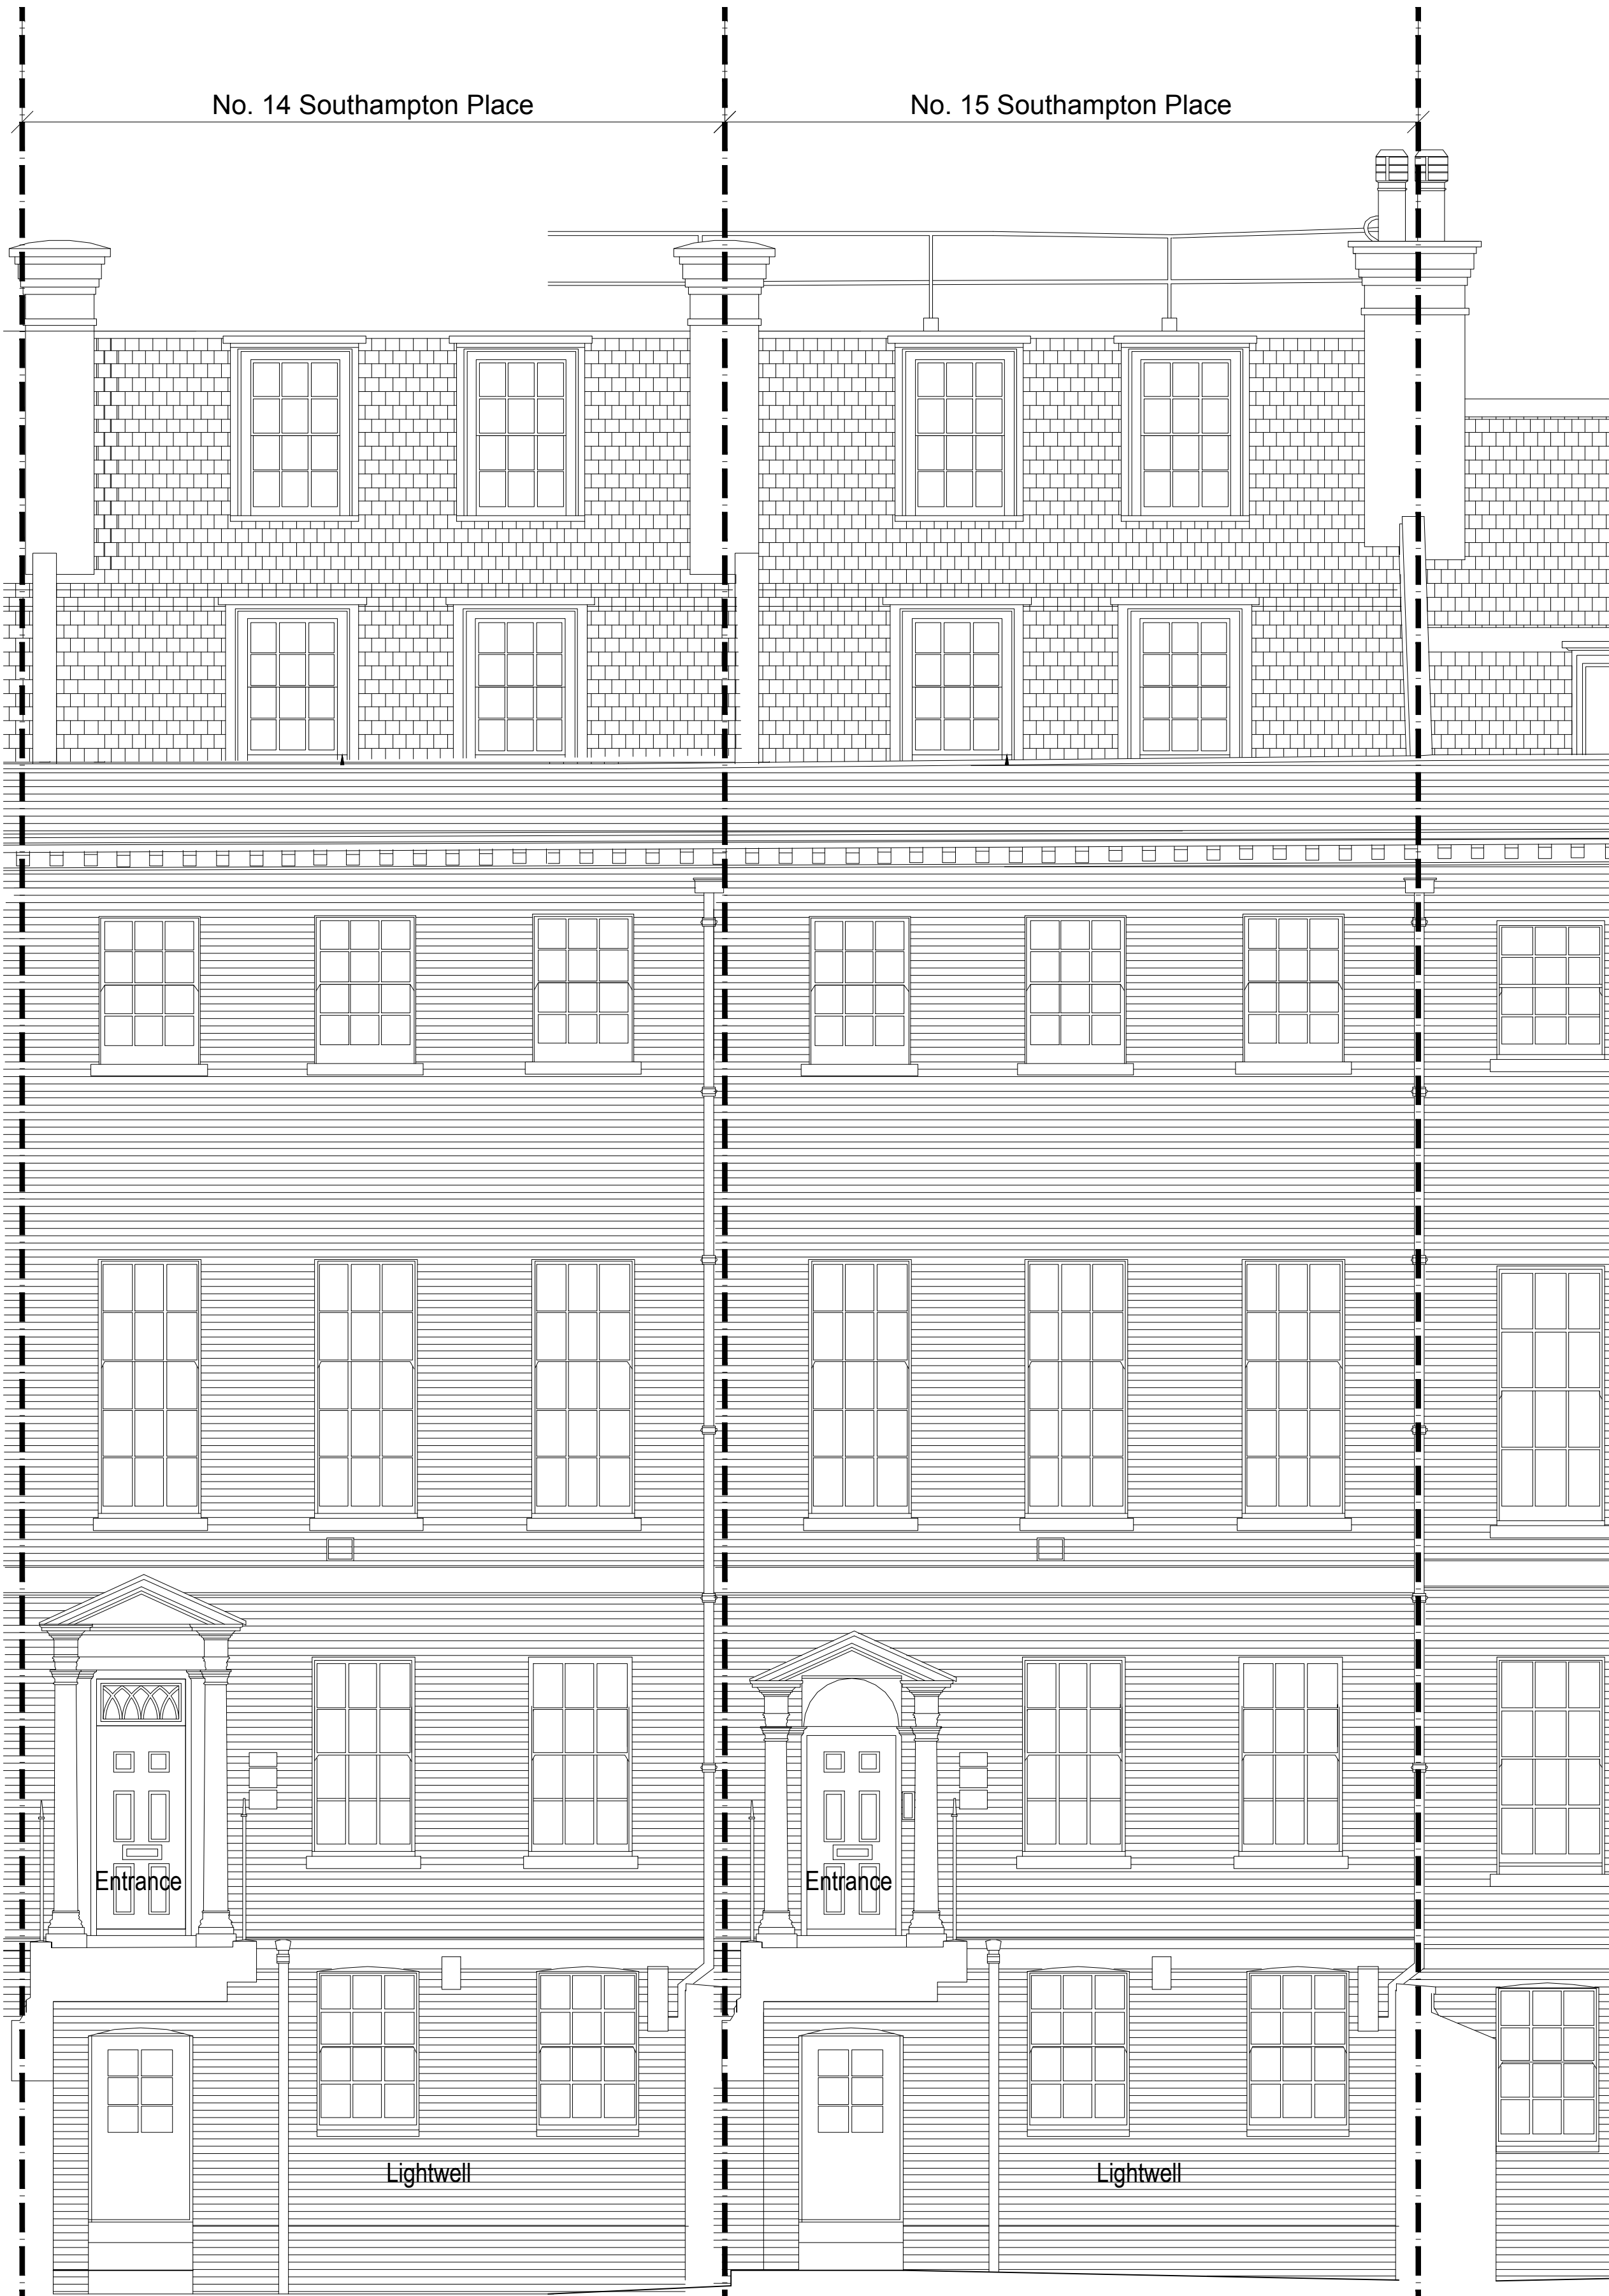
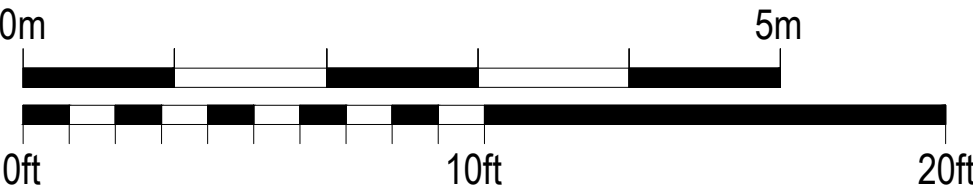


Front Elevation

APPLICATION SITE

A			Updated to suit planners commentMP			15.08.17		
A			Site boundaries added			05.06.17		
Rev	Descriptive amendments				Drawn by	Date		
Pre-Design - Construction - As Built								
PLANNING								
Client								
LABS								
Client Contact								
Site Address								
14-15 Southampton Place								
London								
Drawing Title								
Proposed Elevations								
Account Manager								
Wayne Judge								
Designer/ Project Manager								
Monika Passey								
Scale			Drawn by			First Drawing Date		
1:100@A1			---			23/03/2017		
Contract Number		Building	Floor	Detail	Revision			
0000		01	ALL	PL	B			
oktra			First Floor					
			322 High Holborn					
			London					
			WC1V 7PB					
			T: +44 (0)20 7553 9500					
			www.oktra.co.uk					



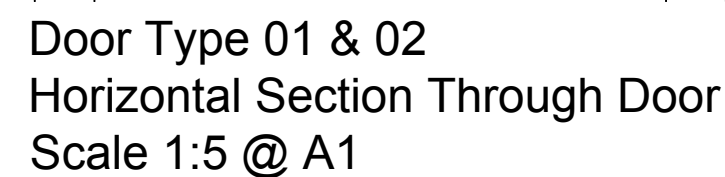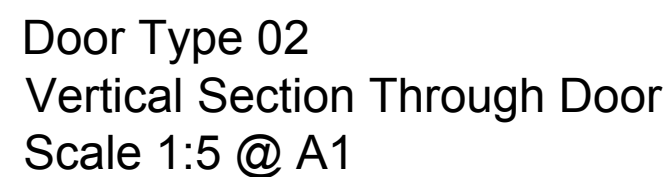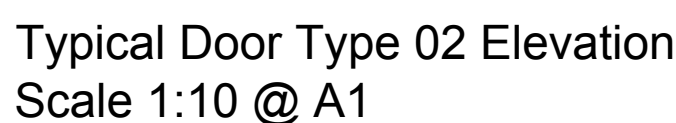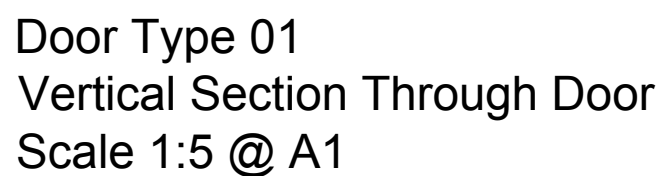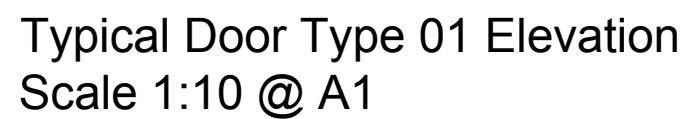

Door No.	Door Type	Door leaf Size	Door leaf Finish	Door Frame Finish	Vision Panel	Door Closer	Hinges	Handles	Lock	Doorstop & Kickplates
DB-11	Type 02	Moulded 4 panel solid core single door leaf, 54 mm thickness	Solid & Painted to match white RAL 9010	Painted wooden frame to match white RAL 9010	No	No	To suit door leaf weight	HAFELE ANTIQUE BRASS ROUND KNOB HANDLE	No	No
DG-11	Type 01	Moulded 6 panel solid core single door leaf, 54 mm thickness	Solid & Painted to match white RAL 9010	Painted wooden frame to match white RAL 9010	No	No	To suit door leaf weight	HAFELE ANTIQUE BRASS ROUND KNOB HANDLE	No	No
DG-12	Type 01	Moulded 6 panel solid core single door leaf, 54 mm thickness	Solid & Painted to match white RAL 9010	Painted wooden frame to match white RAL 9010	No	No	To suit door leaf weight	HAFELE ANTIQUE BRASS ROUND KNOB HANDLE	No	No
DG-13	Type 01	Moulded 6 panel solid core single door leaf, 54 mm thickness	Solid & Painted to match white RAL 9010	Painted wooden frame to match white RAL 9010	No	No	To suit door leaf weight	HAFELE ANTIQUE BRASS ROUND KNOB HANDLE	No	No
DG-21	Type 01	Moulded 6 panel solid core single door leaf, 54 mm thickness	Solid & Painted to match white RAL 9010	Painted wooden frame to match white RAL 9010	No	No	To suit door leaf weight	HAFELE ANTIQUE BRASS ROUND KNOB HANDLE	No	No
DG-22	Type 01	Moulded 6 panel solid core single door leaf, 54 mm thickness	Solid & Painted to match white RAL 9010	Painted wooden frame to match white RAL 9010	No	No	To suit door leaf weight	HAFELE ANTIQUE BRASS ROUND KNOB HANDLE	No	No
DG-23	Type 01	Moulded 6 panel solid core single door leaf, 54 mm thickness	Solid & Painted to match white RAL 9010	Painted wooden frame to match white RAL 9010	No	No	To suit door leaf weight	HAFELE ANTIQUE BRASS ROUND KNOB HANDLE	No	No
DG-24	Type 03 (Refer to Elevation dwg)	Twin Panle Single Glazed Door	Glazed door opening into back car park	Aluminium Frame to match RAL 9005	Yes	Concealed Door Closer	To suit door leaf weight	1200 mm high guardsman style pull D handle	Yes	No
D1-11	Type 01	Moulded 6 panel solid core single door leaf, 54 mm thickness	Solid & Painted to match white RAL 9010	Painted wooden frame to match white RAL 9010	No	No	To suit door leaf weight	HAFELE ANTIQUE BRASS ROUND KNOB HANDLE	No	No
D1-12	Type 01	Moulded 6 panel solid core single door leaf, 54 mm thickness	Solid & Painted to match white RAL 9010	Painted wooden frame to match white RAL 9010	No	No	To suit door leaf weight	HAFELE ANTIQUE BRASS ROUND KNOB HANDLE	No	No
D1-21	Type 01	Moulded 6 panel solid core single door leaf, 54 mm thickness	Solid & Painted to match white RAL 9010	Painted wooden frame to match white RAL 9010	No	No	To suit door leaf weight	HAFELE ANTIQUE BRASS ROUND KNOB HANDLE	No	No
D1-22	Type 01	Moulded 6 panel solid core single door leaf, 54 mm thickness	Solid & Painted to match white RAL 9010	Painted wooden frame to match white RAL 9010	No	No	To suit door leaf weight	HAFELE ANTIQUE BRASS ROUND KNOB HANDLE	No	No
D1-24	Type 01	Moulded 6 panel solid core single door leaf, 54 mm thickness	Solid & Painted to match white RAL 9010	Painted wooden frame to match white RAL 9010	No	No	To suit door leaf weight	HAFELE ANTIQUE BRASS ROUND KNOB HANDLE	No	No
D2-11	Type 01	Moulded 6 panel solid core single door leaf, 54 mm thickness	Solid & Painted to match white RAL 9010	Painted wooden frame to match white RAL 9010	No	No	To suit door leaf weight	HAFELE ANTIQUE BRASS ROUND KNOB HANDLE	No	No
D2-12	Type 01	Moulded 6 panel solid core single door leaf, 54 mm thickness	Solid & Painted to match white RAL 9010	Painted wooden frame to match white RAL 9010	No	No	To suit door leaf weight	HAFELE ANTIQUE BRASS ROUND KNOB HANDLE	No	No
D3-11	Type 02	Moulded 4 panel solid core single door leaf, 54 mm thickness	Solid & Painted to match white RAL 9010	Painted wooden frame to match white RAL 9010	No	No	To suit door leaf weight	HAFELE ANTIQUE BRASS ROUND KNOB HANDLE	No	No
D3-12	Type 02	Moulded 4 panel solid core single door leaf, 54 mm thickness	Solid & Painted to match white RAL 9010	Painted wooden frame to match white RAL 9010	No	No	To suit door leaf weight	HAFELE ANTIQUE BRASS ROUND KNOB HANDLE	No	No
D3-13	Type 02	Moulded 4 panel solid core single door leaf, 54 mm thickness	Solid & Painted to match white RAL 9010	Painted wooden frame to match white RAL 9010	No	No	To suit door leaf weight	HAFELE ANTIQUE BRASS ROUND KNOB HANDLE	No	No

 First Floor  
322 High Holborn  
London  
WC1V 7PB  
T: +44 (0)20 7553 9500  
[www.oktra.co.uk](http://www.oktra.co.uk)

EXISTING FLOOR FINISHES




Existing Modern Timber Floor at No.14



Existing Modern Slate and Carpet at No.14



Existing Screed Floor at No.14 & 15

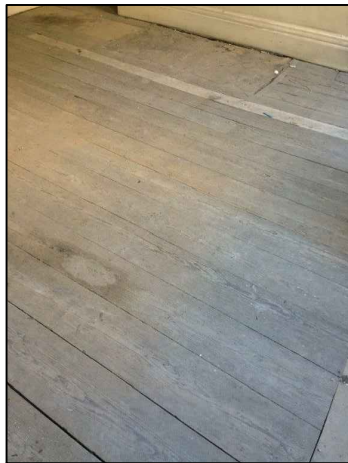


Existing Exposed Floorboards at No.15




Existing Exposed Staircase at No.15


PROPOSED FLOOR FINISHES

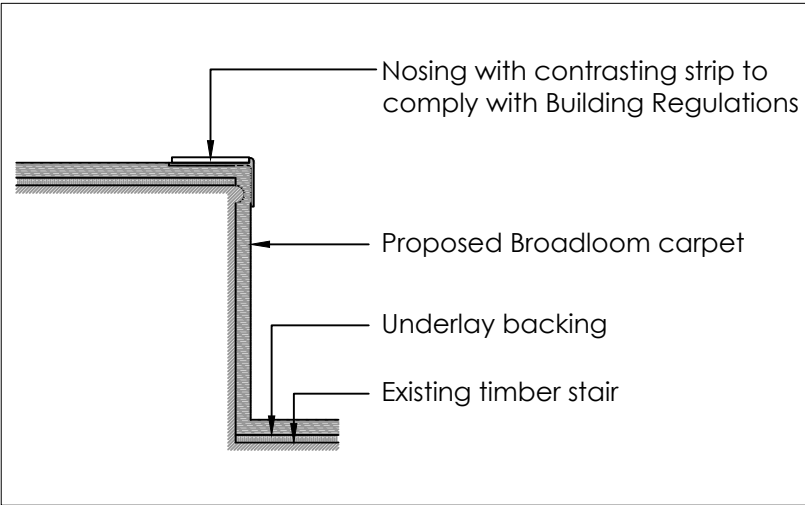

1 - Typical Carpet/stair Nosing Detail  
Scale 1:5 @ A3

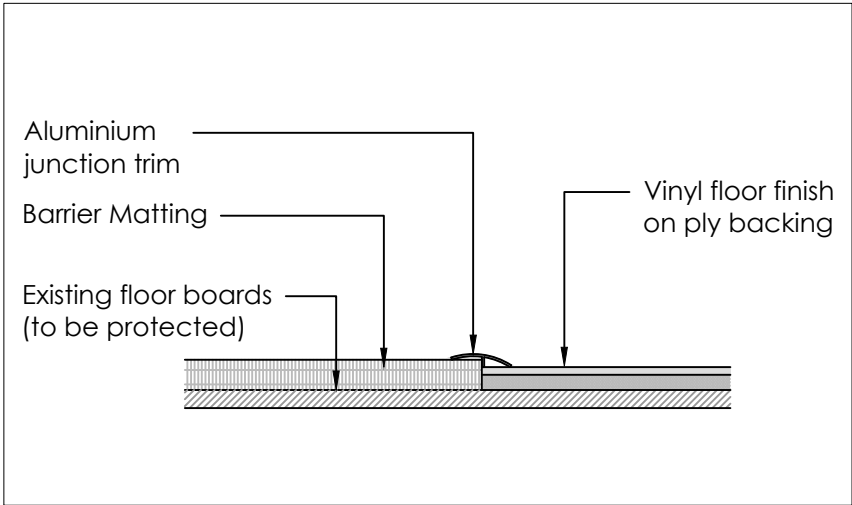


2 - Typical Vinyl/Barrier Matting Detail  
Scale 1:5 @ A3

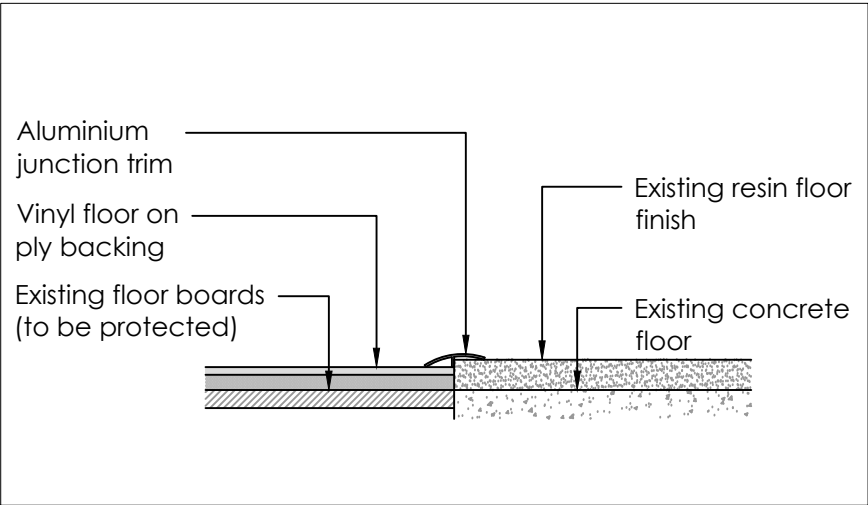


3 - Typical Vinyl/Resin Floor Detail  
Scale 1:5 @ A3


Rev	Descriptive amendments	Drawn by	Date
Pre-Design - Construction - As Built			
PLANNING			
Client			
LABS			
Client Contact			
Site Address			
14-15 Southampton Place			
London			
Drawing Title			
Typical Flooring Section Details			
Account Manager			
Wayne Judge			
Designer/ Project Manager			
Monika Passey			
Scale	Drawn by	First Drawing Date	
1:5@A3	DO	20.06.2017	
Contract Number	Building	Floor	Detail
0000	01	ALL	PL
		Revision	-
		First Floor	
		322 High Holborn	
		London	
		WC1V 7PB	
		T: +44 (0)20 7553 9500	
		www.oktra.co.uk	

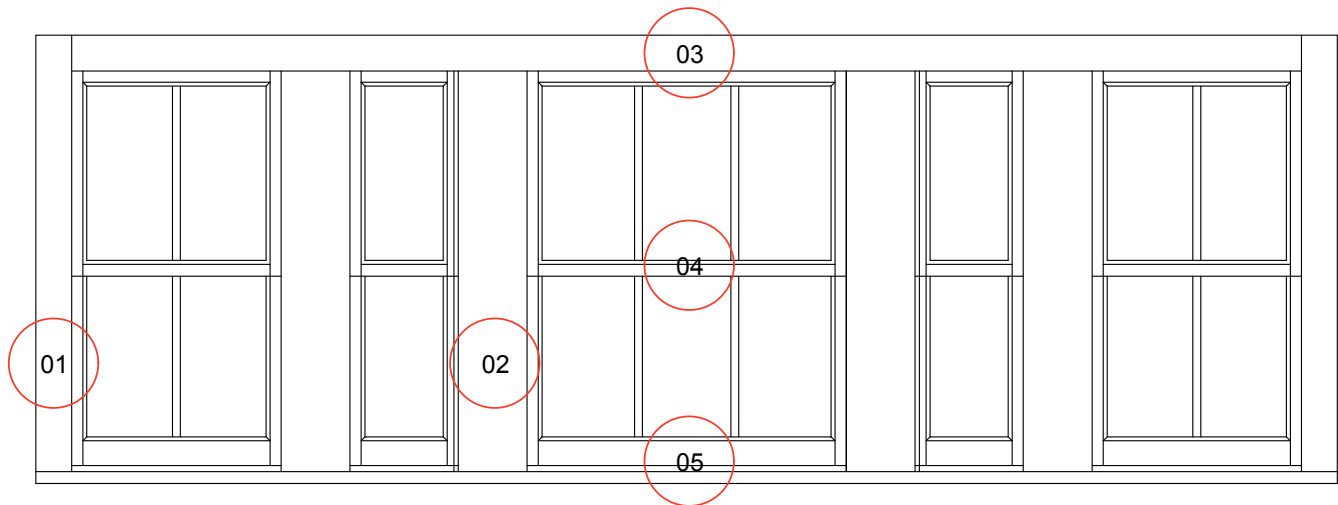


Elevation  
Lower ground tea point window  
Scale 1:20 @A3

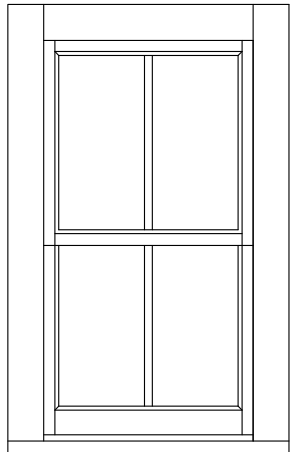


Elevation  
Typical Single window  
Scale 1:20 @A3

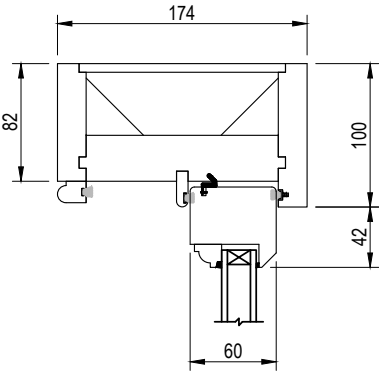


Sectional Detail 03  
Scale 1:5 @A3

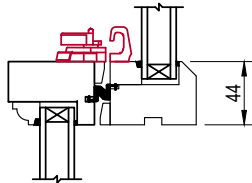


Sectional Detail 04  
Scale 1:5 @A3

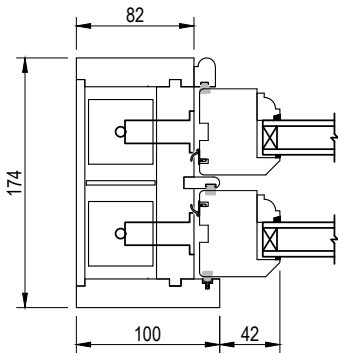

Sectional Detail 01  
Scale 1:5 @A3

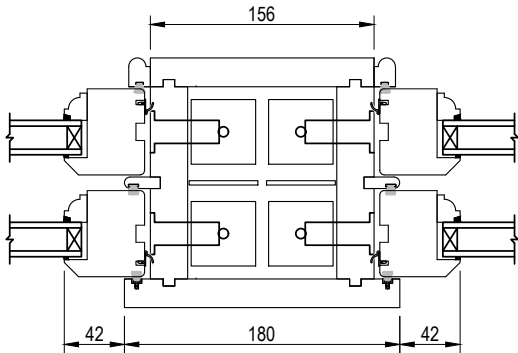

Sectional Detail 02  
Scale 1:5 @A3

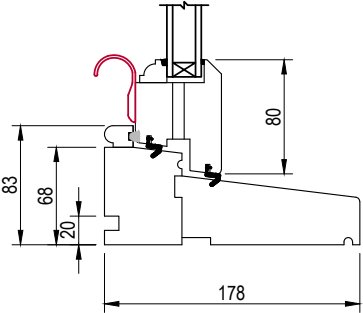

Sectional Detail 05  
Scale 1:5 @A3


Rev	Descriptive amendments	Drawn by	Date
	Pre-Design - Construction - As Built		

PLANNING

Client

LABS

Client Contact

Site Address  
14-15 Southampton Place  
London

Drawing Title  
Typical Window Detail  
Account Manager  
Wayne Judge

Designer/ Project Manager  
Monika Passey

Scale <b>VARIES</b>	Drawn by <b>DO</b>		First Drawing Date <b>23/03/2017</b>	
Contract Number <b>0000</b>	Building <b>01</b>	Floor <b>ALL</b>	Detail <b>PL</b>	Revision <b>-</b>



First Floor  
322 High Holborn  
London  
WC1V 7PB  
T: +44 (0)20 7553 9500  
www.oktra.co.uk



**Monika Passey**

**Designer**

**Oktra Ltd**

**First Floor, 322 High Holborn, London, WC1V 7PB,  
UK**

**T: +44 (0)788 038 0878 E: [mpassey@oktra.co.uk](mailto:mpassey@oktra.co.uk)**