
Southern Boundary:

Design development to mitigate the impact on the heritage asset and neighbours to the north have resulted in an increase in massing on the southern side of the scheme. Care has been taken to mitigate the impact on neighbours.

Due to spatial constraints we are not able to reduce the mass of the rear corner by the external escape stair any further without compromising classroom sizes. However we have redesigned the escape stair so it is no longer external.

The massing of the addtional classrooms on the roof of the Wathen Hall has been reduced to the absolute practical minimum. The rear elevation is broken up with the zinc roofing material wrapped over the upper level, and further softened with vines grown on a wire trellis. The set back at this level creates an access balcony at this level for maintaining the plants.

The daylight and sunlight impacts on neighbours have been tested and are covered in the reports submitted with the planning application. All windows on the south elevation are either angled or obscured to avoid overlooking.

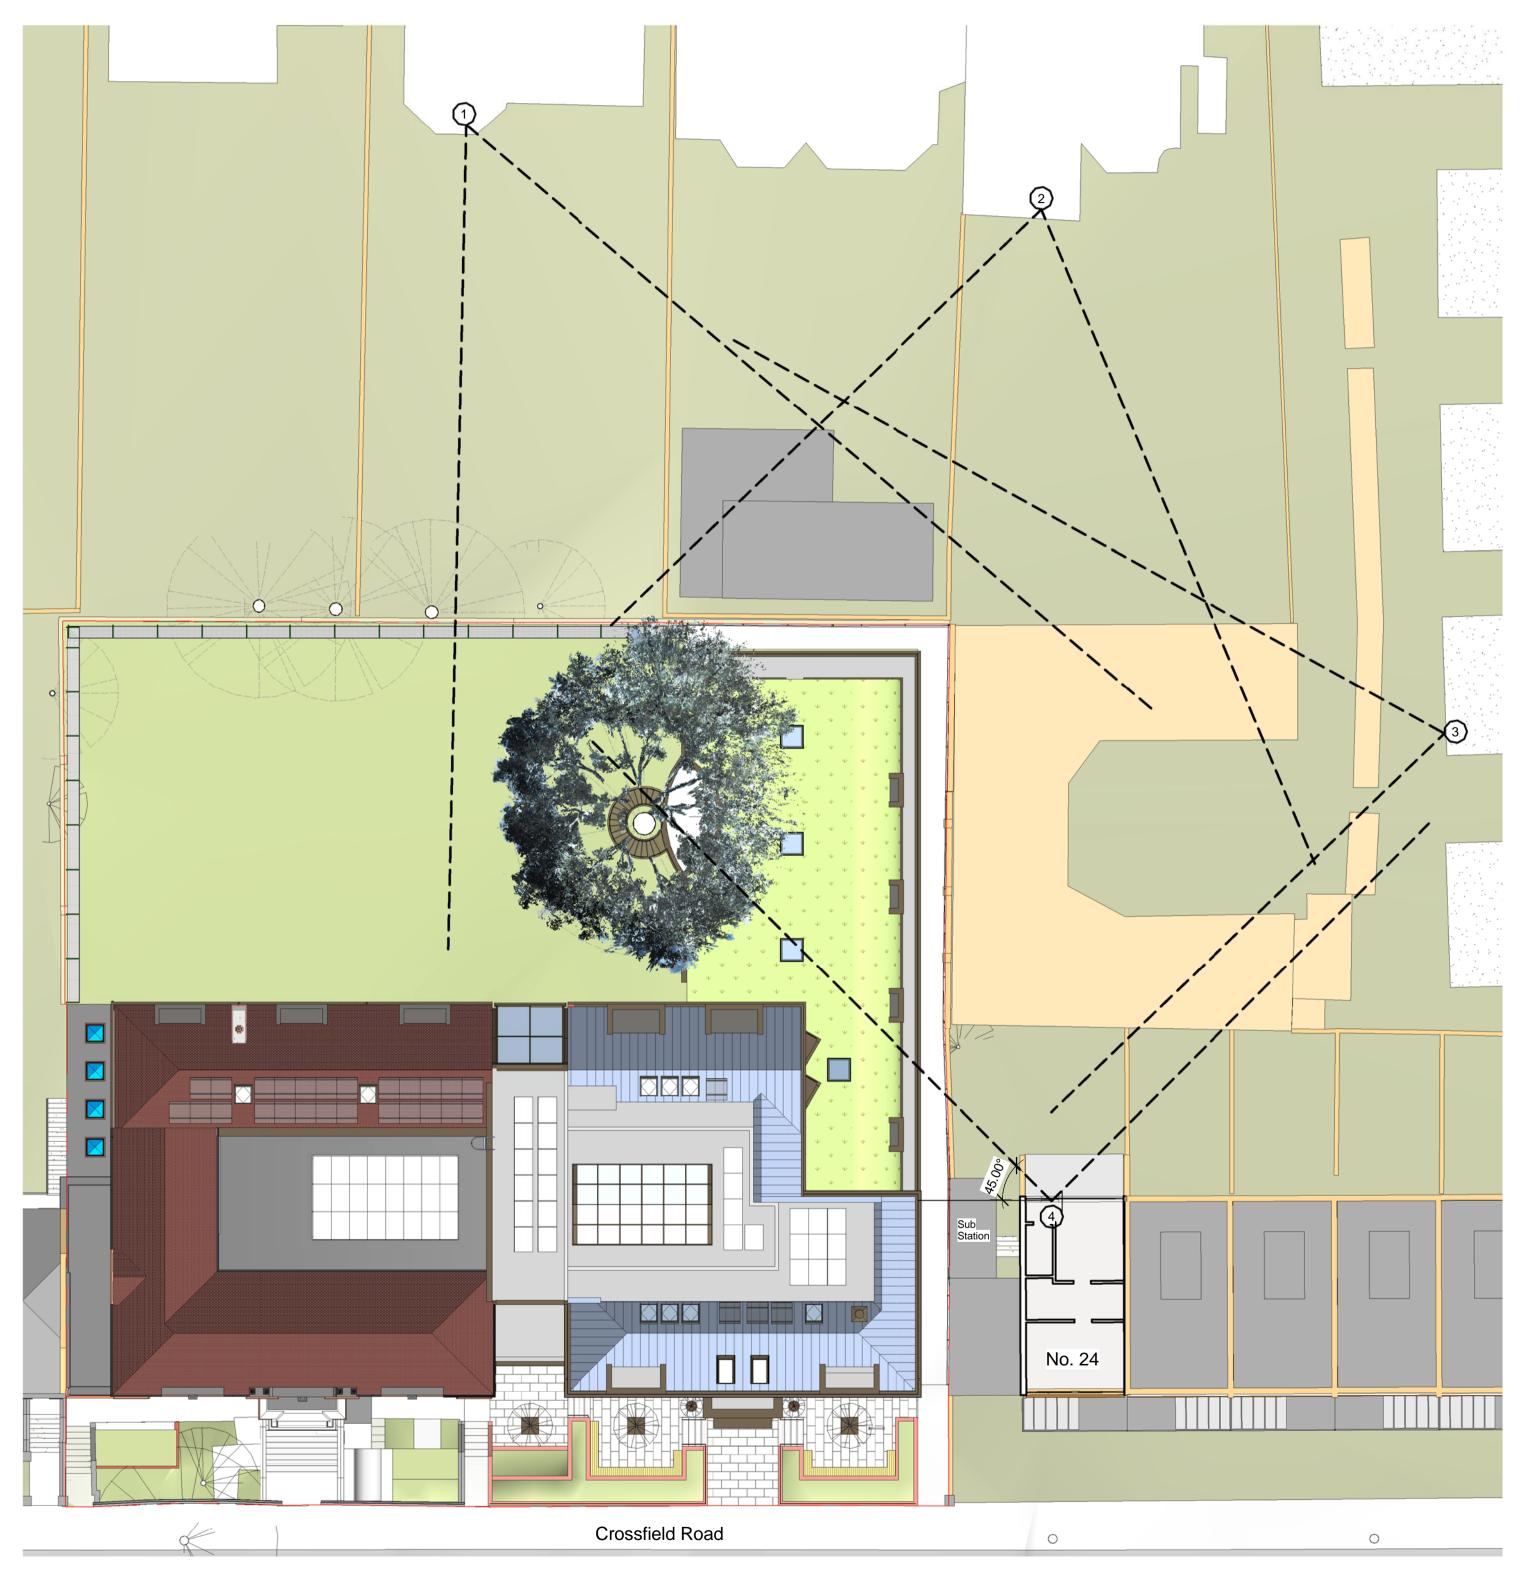

Proposed Roof - Key View Plan 1:200

Existing Views



View 1



View 2



View 3



View 4



View 4

Proposed Views



View 1



View 2



View 3

В	08.05.17	Revised layout, massing and details in response to consultation comments	JL	JL	
A	13.12.16	Updated model to match submitted planning scheme, window arrangement to rear facade of no.24 Crossfield Rd updated to site survey	JL	JL	
Rev	Date	Details	Drawn	Checked	
Issued for:					

PLANNING

Project/Client: The Hall Senior School Hampstead London

Roof Details Sheet 03

Southern Boundary

Drawing:

Project No:			
IALN14-0046			
Dwg No:			
PL-103			
Rev:			
В			
 Scale:			
1 : 200	@A1		
Drawn By:	Date:		
СВ	20.05.16		
Checked By:	Date:		
JL	20.05.16		



Tennyson House, 159-165 Great Portland Street, London, W1W 5PA T: +44 (0)207 5800 400 www.norr.com