





BOUNDARY EXISTING SIDE ELEVATION

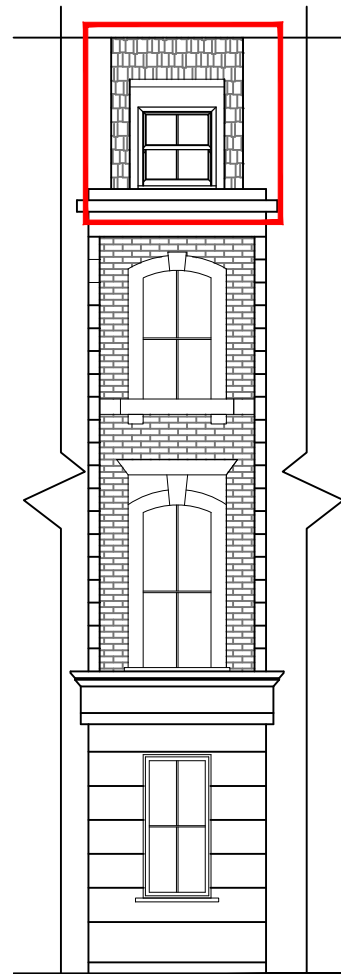

EXISTING FRONT ELEVATION



EXISTING SIDE ELEVATION BOUNDARY

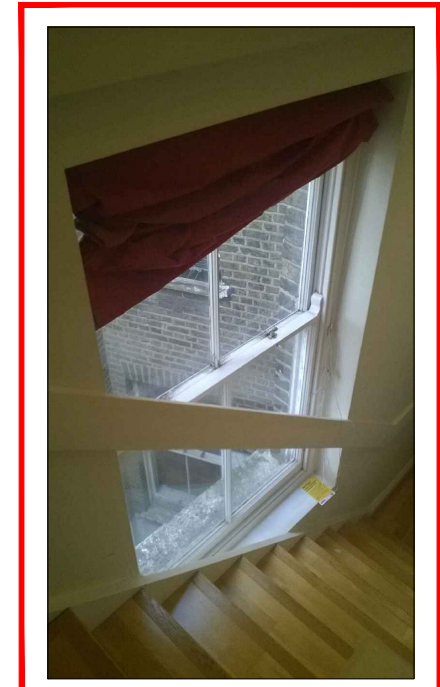

Window n°8 - Inner court yard





1. All dimensions in millimetres (mm) and levels in metres (m) unless noted otherwise.
2. This drawing to be read in conjunction with all other relevant drawings and specification.
3. All work to comply with the relevant British Standards, Codes of Practice and the Building Regulations.

Revisions:

Customer: Mr Samuel Clarke  
Flat D  
117 Malden Road  
LONDON  
NW5 4HS

Drawing Title:  
Existing Elevations

Drawing No: 1536/PP/02	Contract No: EF1536AV
Scale: As Shown	Starting Date: 13 Sep 2017
Drawn: A.MAZZOTTA	Revision: .
Size: A3	Ref No: .

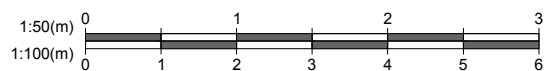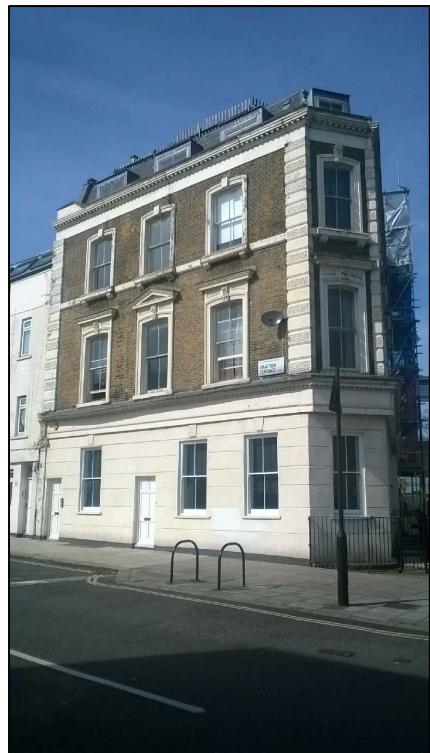

© Crown copyright. All rights reserved.  
License numbers 010031673 and 100042205