





BOUNDARY PROPOSED SIDE ELEVATION

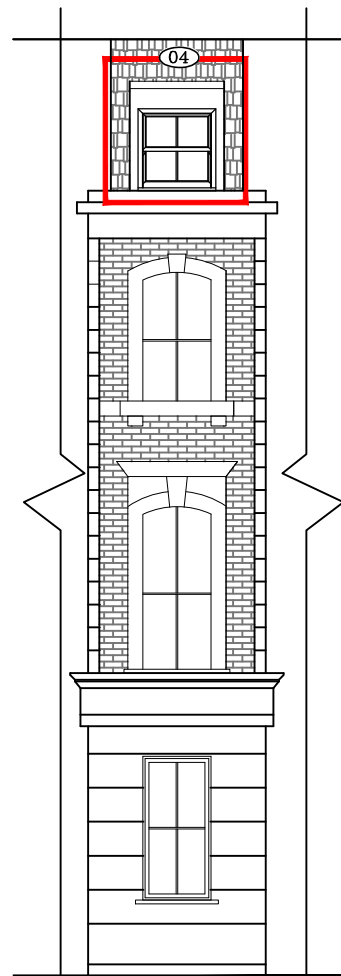

PROPOSED FRONT ELEVATION



PROPOSED SIDE ELEVATION BOUNDARY

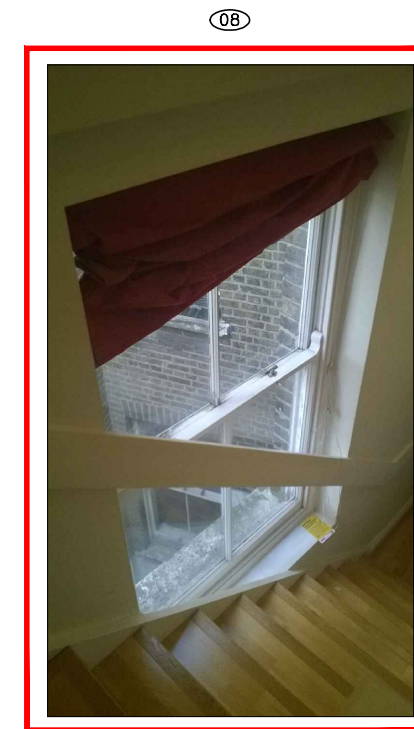

Window n°8 - Inner court yard



1. All dimensions in millimetres (mm) and levels in metres (m) unless noted otherwise.
2. This drawing to be read in conjunction with all other relevant drawings and specification.
3. All work to comply with the relevant British Standards, Codes of Practice and the Building Regulations.

Revisions:

Customer: Mr Samuel Clarke  
Flat D  
117 Malden Road  
LONDON  
NW5 4HS

Drawing Title:  
Proposed Elevations


Drawing No: 1536/PP/03 Contract No: EF1536AV

Scale: As Shown Starting Date: 13 Sep 2017

Drawn: A.MAZZOTTA Size: A3 Revision: . Ref No: .



© Crown copyright. All rights reserved.  
License numbers 010031673 and 100042205

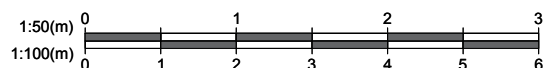

EXISTING WINDOWS  
White Timber Windows with single glazing

PROPOSED WINDOWS  
White PVCu windows with double glazing

VIEWED FROM OUTSIDE