

LOCATION PLAN


1:1250



THE SITE

SITE PLAN

1:500

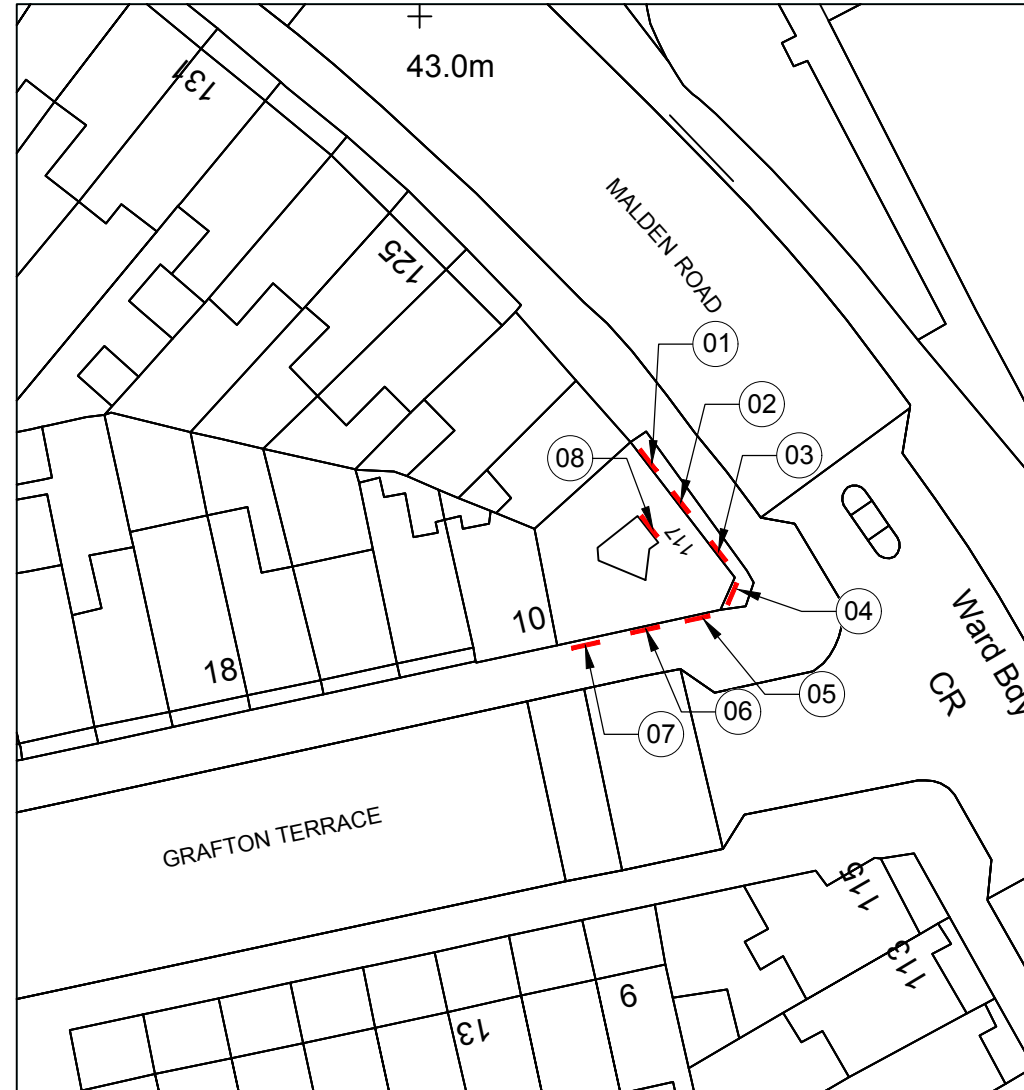

PROPOSED WINDOWS AND DOOR LOCATION

1. All dimensions in millimetres (mm) and levels in metres (m) unless noted otherwise.
2. This drawing to be read in conjunction with all other relevant drawings and specification.
3. All work to comply with the relevant British Standards, Codes of Practice and the Building Regulations.

Revisions:

Customer: Mr Samuel Clarke
Flat D
117 Malden Road
LONDON
NW5 4HS

Drawing Title:
Location and Site plan

Drawing No: 1536/PP/01	Contract No: EF1536AV
Scale: As Shown	Starting Date: 13 Sep 2017
Drawn: A.MAZZOTTA	Size: A3
	Revision: .
	Ref No: .

© Crown copyright. All rights reserved.
License numbers 010031673 and 100042205

