




notes:
 Do not scale from this drawing
 All dimensions to be checked on site and any discrepancies reported to the Architect/Contract Administrator before proceeding with the works on site, or off-site fabrication

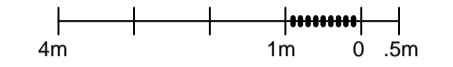


SCALE 1:100

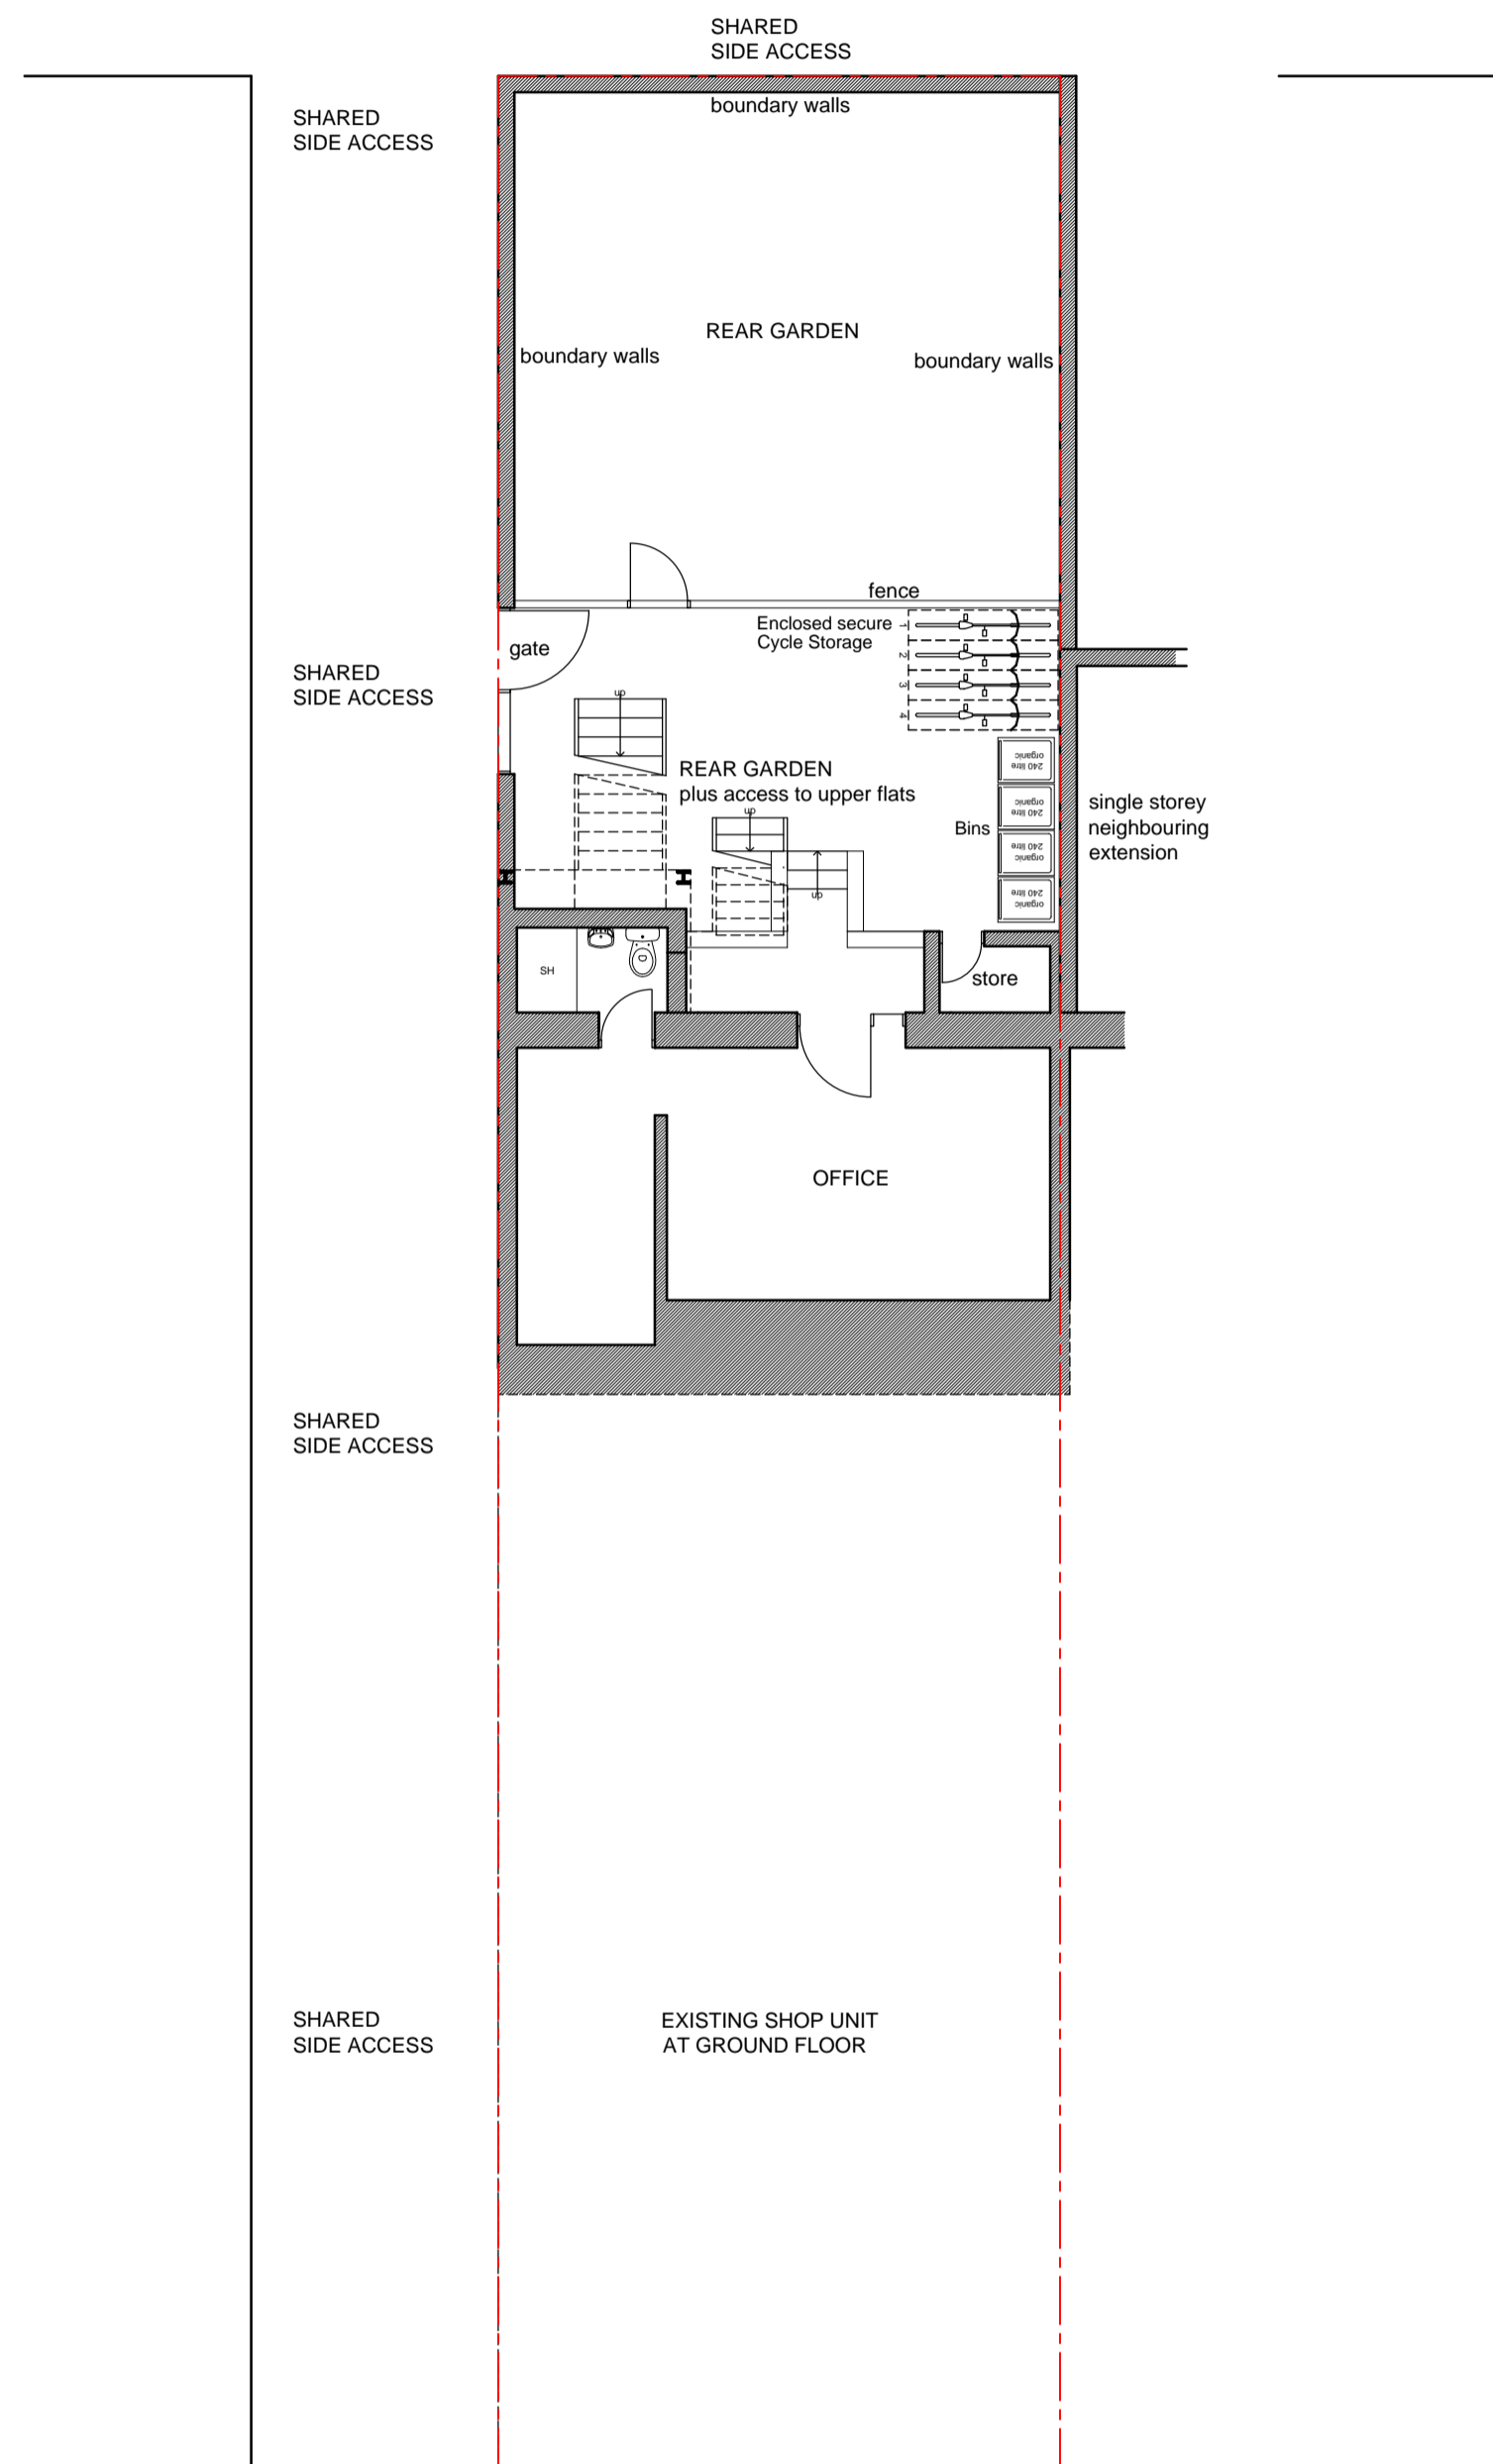


LOWER GROUND FLOOR PLAN 1:100

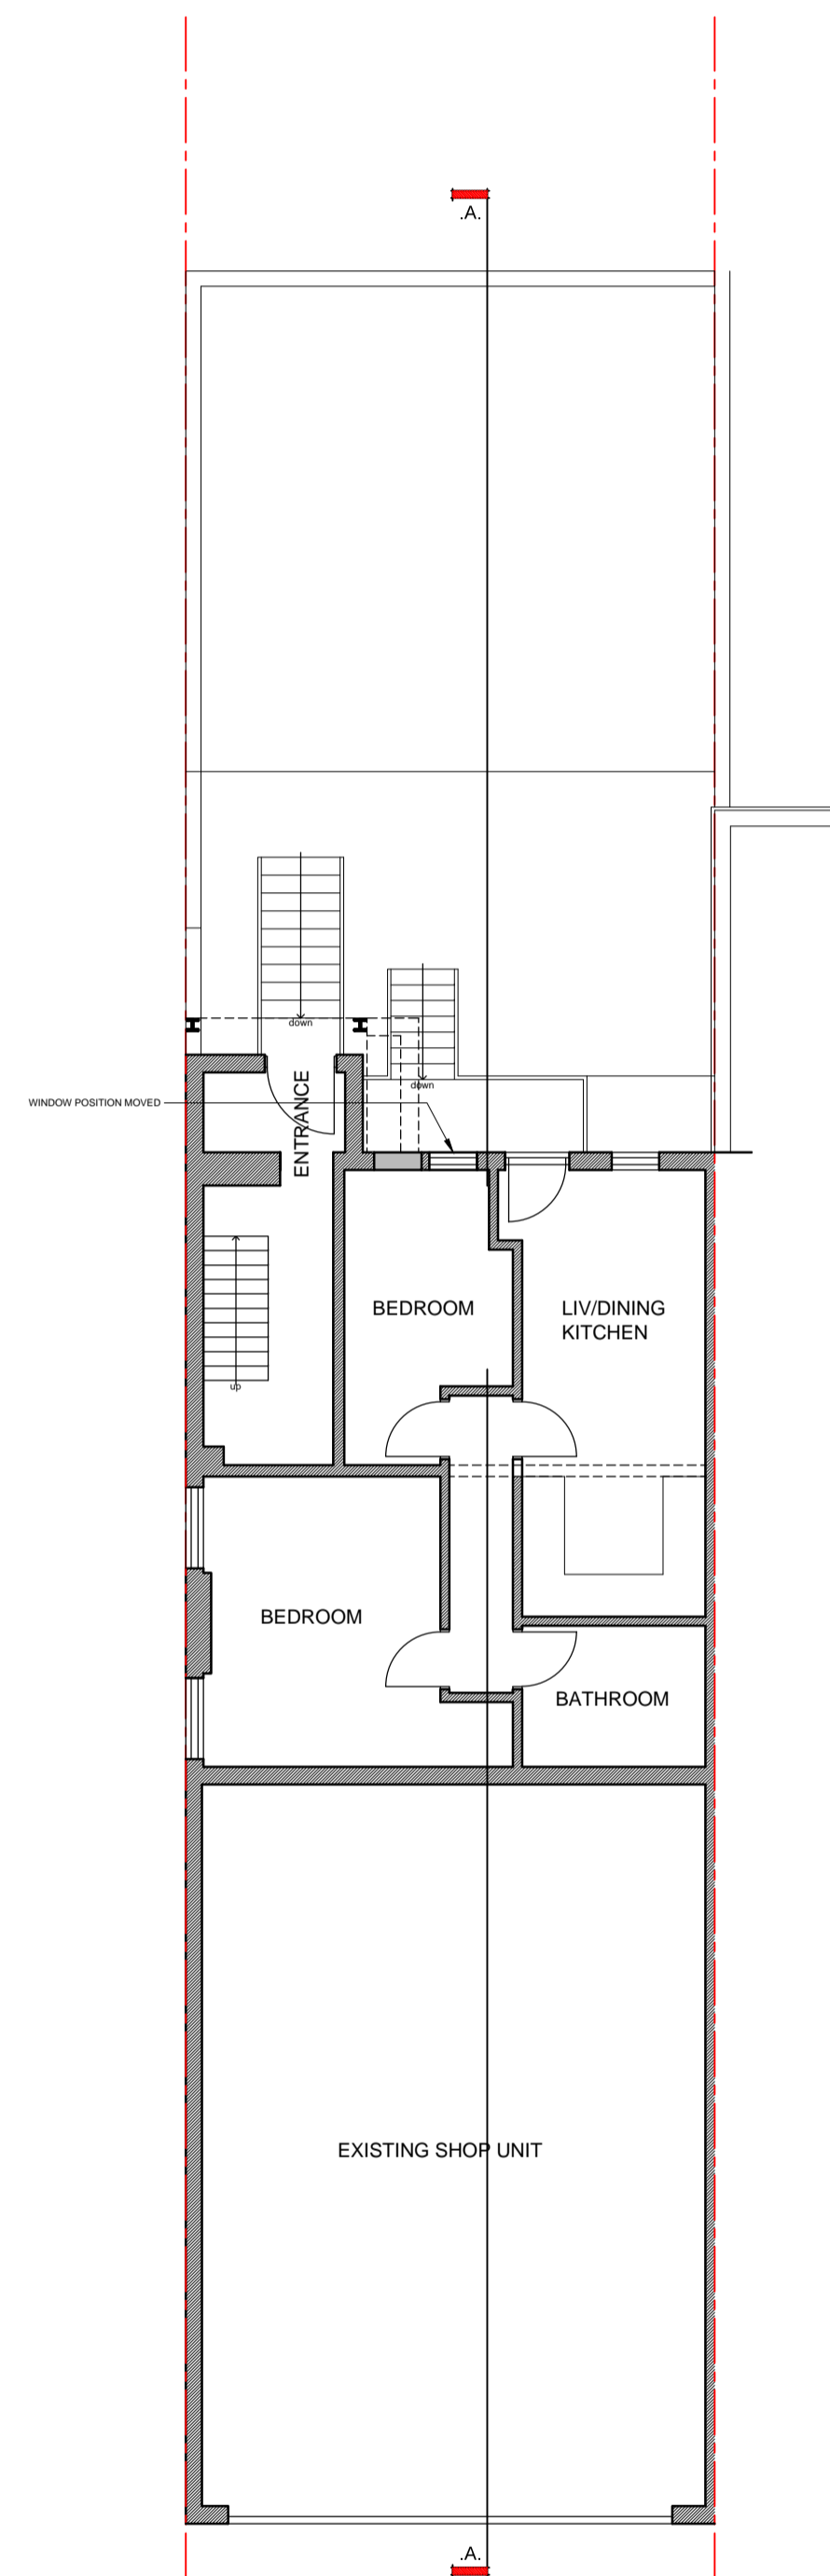

GROUND FLOOR PLAN 1:100

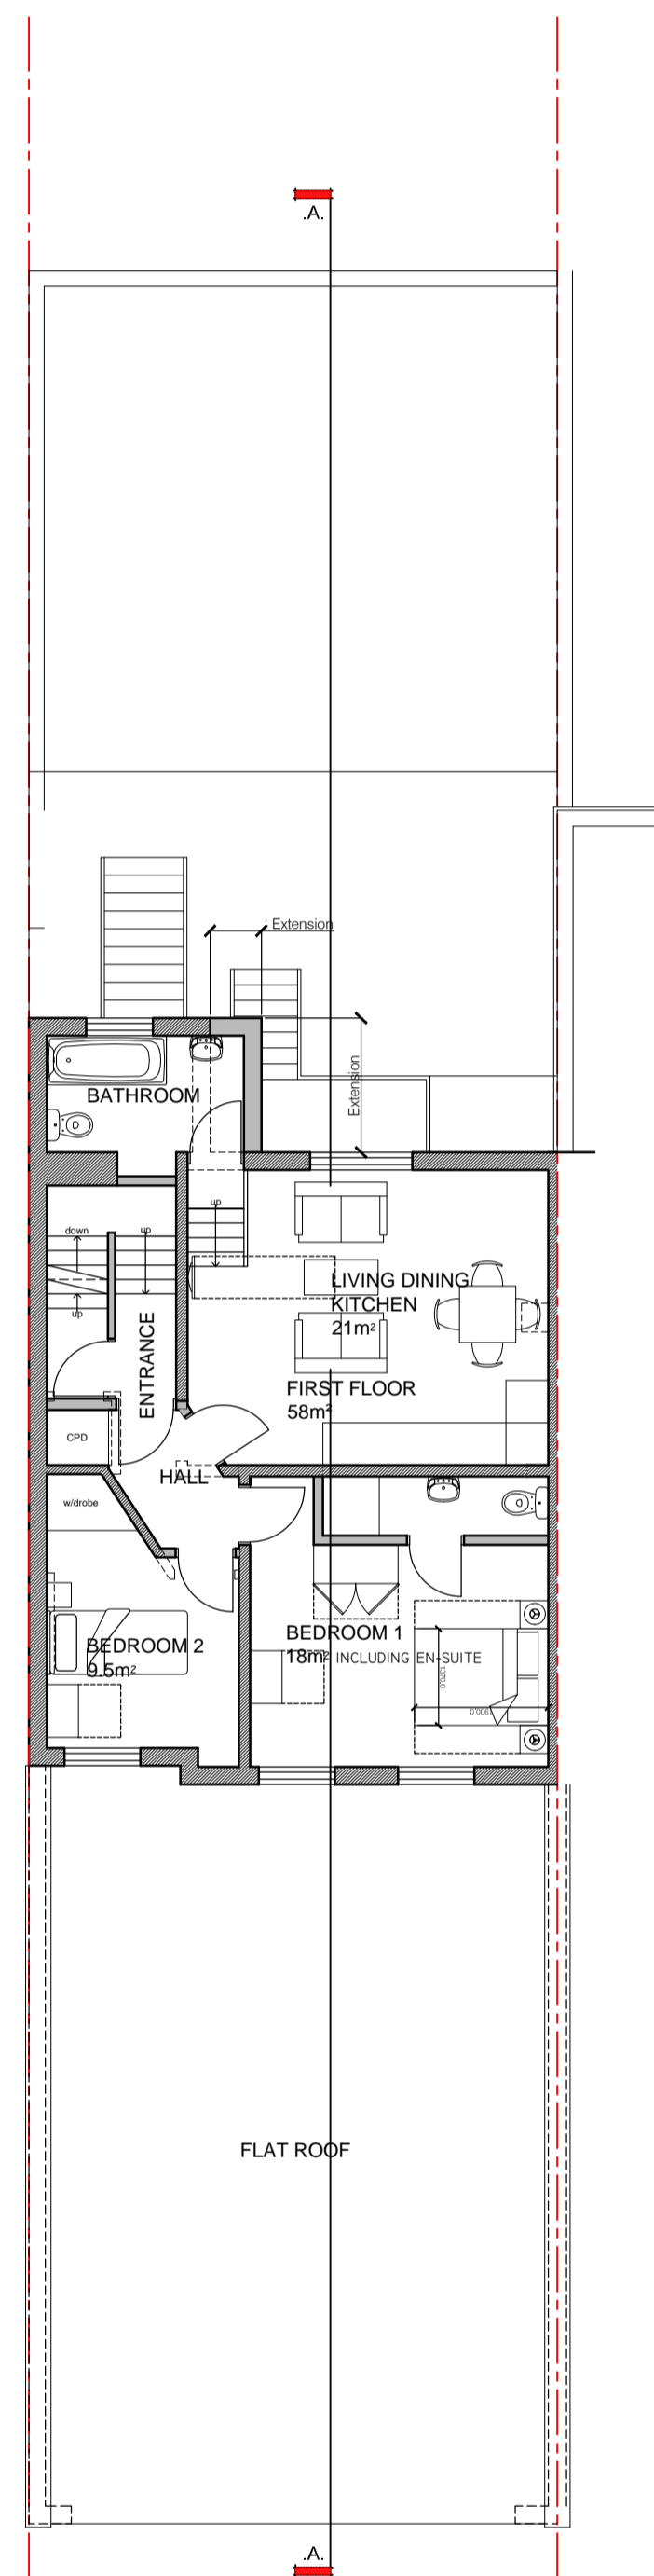

FIRST FLOOR PLAN 1:100

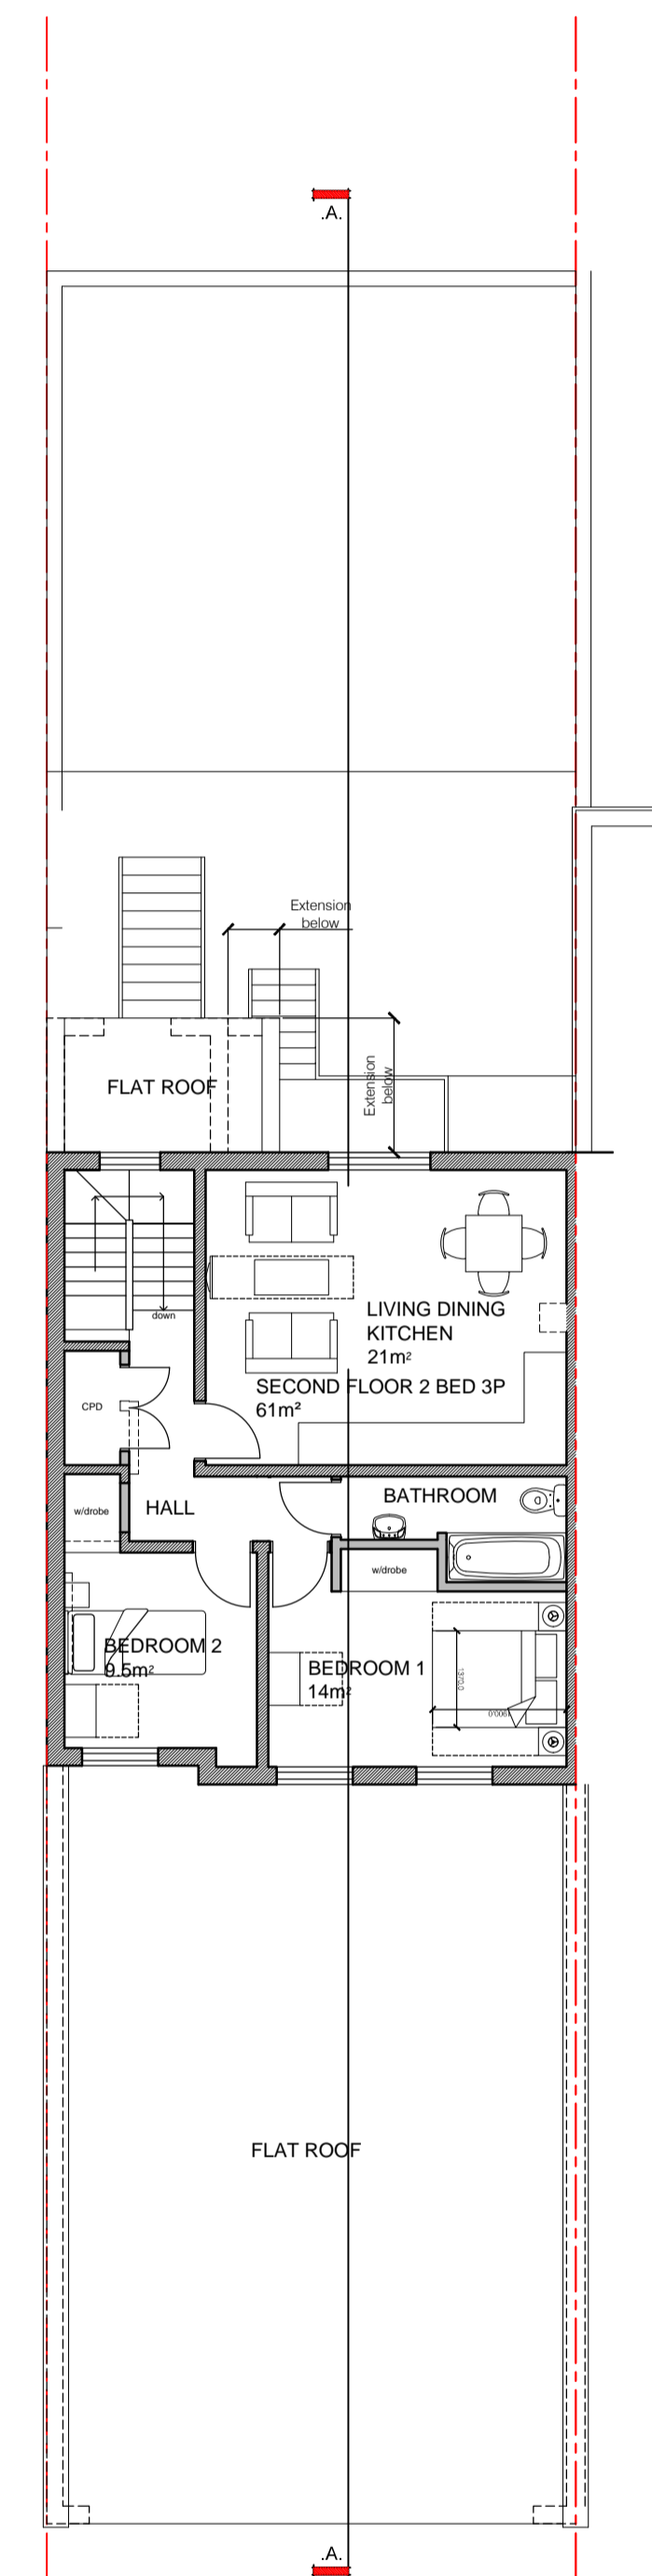

SECOND FLOOR PLAN 1:100

For Approval

B	GF WINDOW POSITION MOVED	15.09.17
A	GFA'S REVISED	13.09.17

revision	description	date
B	GF WINDOW POSITION MOVED	15.09.17
A	GFA'S REVISED	13.09.17

GENESIS ARCHITECTS LTD
 7 St Margarets Road, Stamford Abbots
 Ware Hertfordshire SG12 8EP
 T: 01920 877998
 F: 01920 877998
 E: genesis@gaarchitects.co.uk
 W: www.genesisarchitects.ltd.uk

client
 Brecknock Properties Ltd

project
 RESIDENTIAL DEVELOPMENT AT
 43 BRECKNOCK ROAD
 LONDON
 N7 0BT

title
 PROPOSED FLOOR PLANS

date JULY 17 scale AS SHOWN drawn IRMB

drawing no GAL 262 (PC) 022 B