

SECTION THRO' FITZ'S BAR RAISED FLOOR
Scale 1: 2

DATE RECEIVED: 18.07.17
DATE RETURNED: 27.07.17
INITIALLED: MG
A: REVIEWED: NO COMMENTS
B: REVIEWED: COMMENTS AS NOTED
C: REVIEWED: UNACCEPTABLE RESUBMIT
The Architect's review of this drawing is for the purposes of ascertaining conformity with the basic design concept profiles and general arrangement only. The review shall not be construed to mean that the Architect accepts the detail design and/or dimensions inherent in the drawing, responsibility for which remains with the sub-contractor. The sub-contractor is responsible for any errors or omissions in the drawing and for meeting all requirements of the Contract Documents.



Epr Comments:
Fire spread rating all wall & ceiling surfaces to meeting Ad'B and Fusion Fire Strategy.
Any new elements between existing structural to be set out from site measured datum levels and dimensions. Also allow for correct build-up of finishes.
See Edmonds/ TBP and RSS info for finishes to each side of fanlight

00
Rev Date Details By

gariff

Village House
11th Street
Trafford Park
Manchester M17 1JF
Tel: 0161 848 9983
Fax: 0161 848 9984
Email: enquiries@gariff.co.uk

Client:
S & T (UK)
Contract:
Russell Hotel
London
Drawing Title:
Fitz Bar - DG 07.02
Fanlight Detail
Scale: Date: Drawn:
As Noted 11-07-17 Rev:
Status: For Approval P01
Drawn By:
GCL-1463-130
This drawing is the copyright of Gariff Construction Ltd and must not be loaned, copied or distributed to any third party without the written consent of Gariff Construction Ltd. Figures and dimensions are to be used in preference to scaled dimensions.

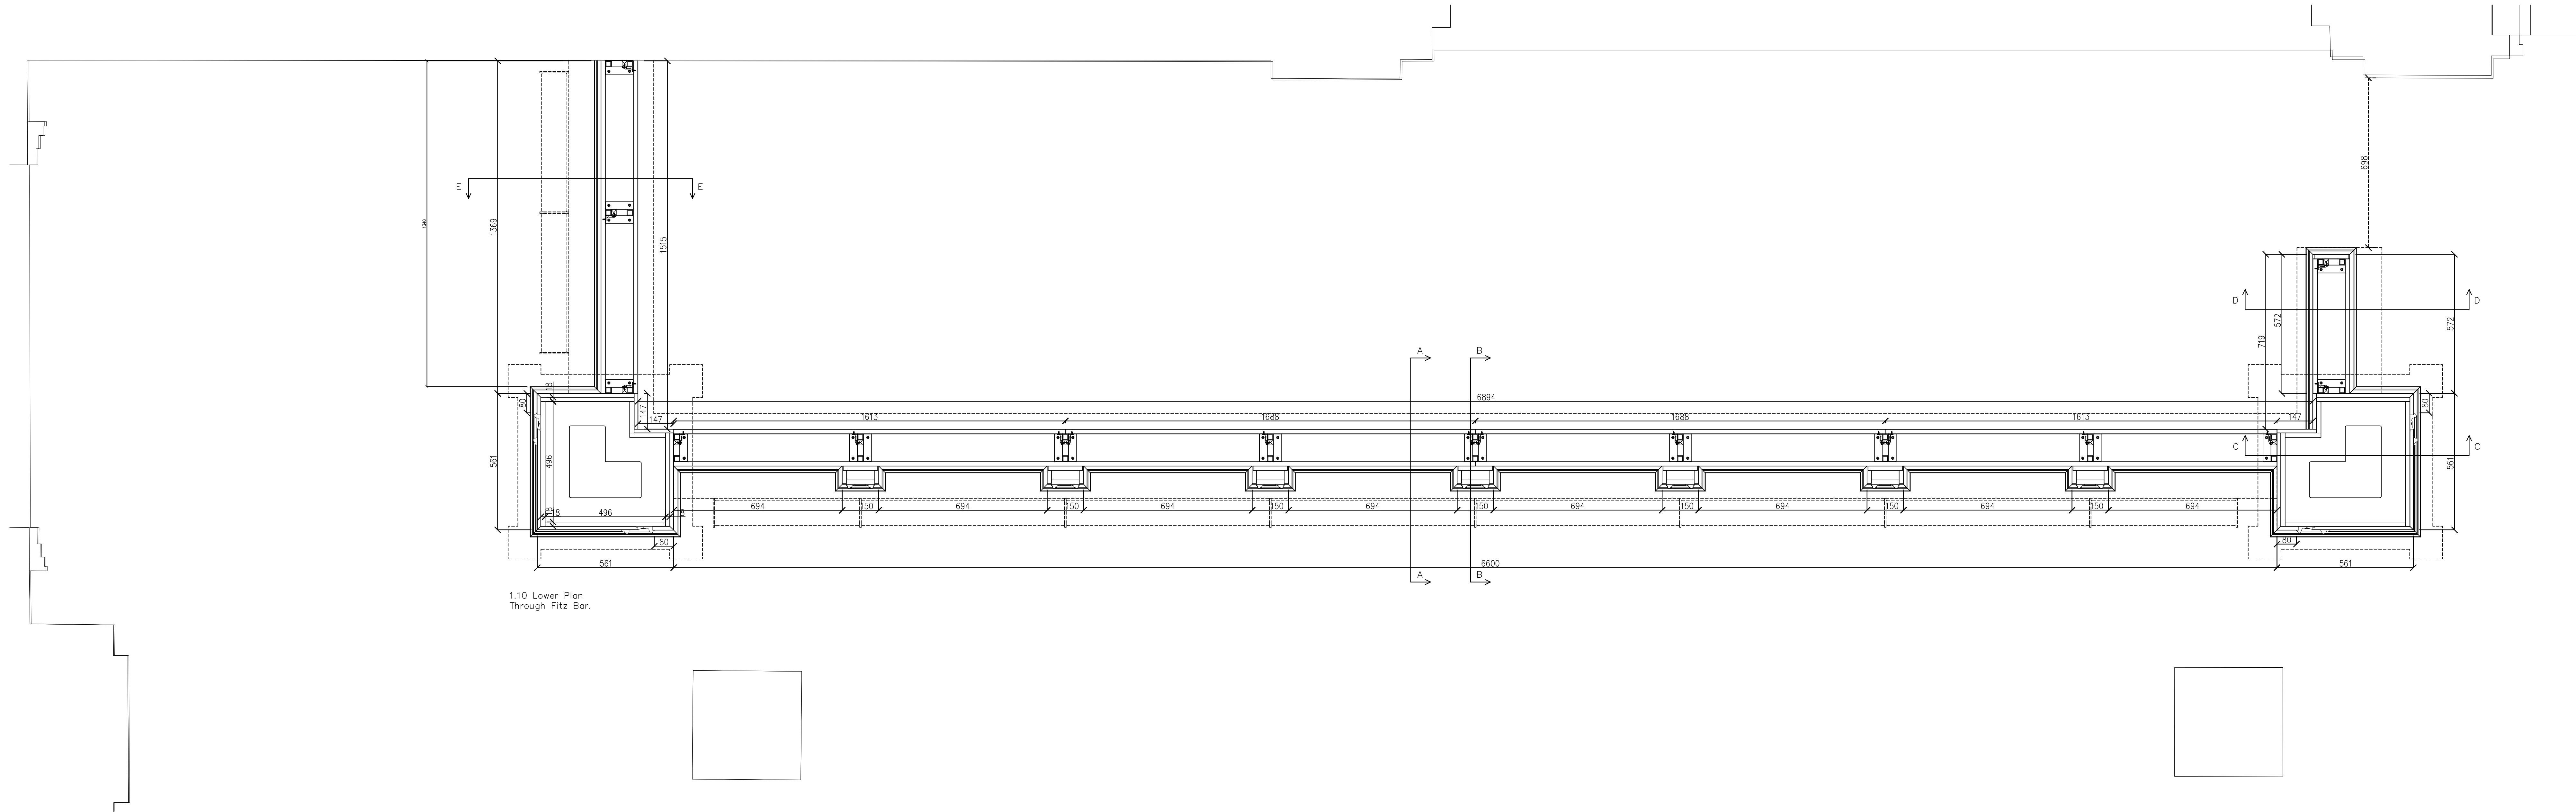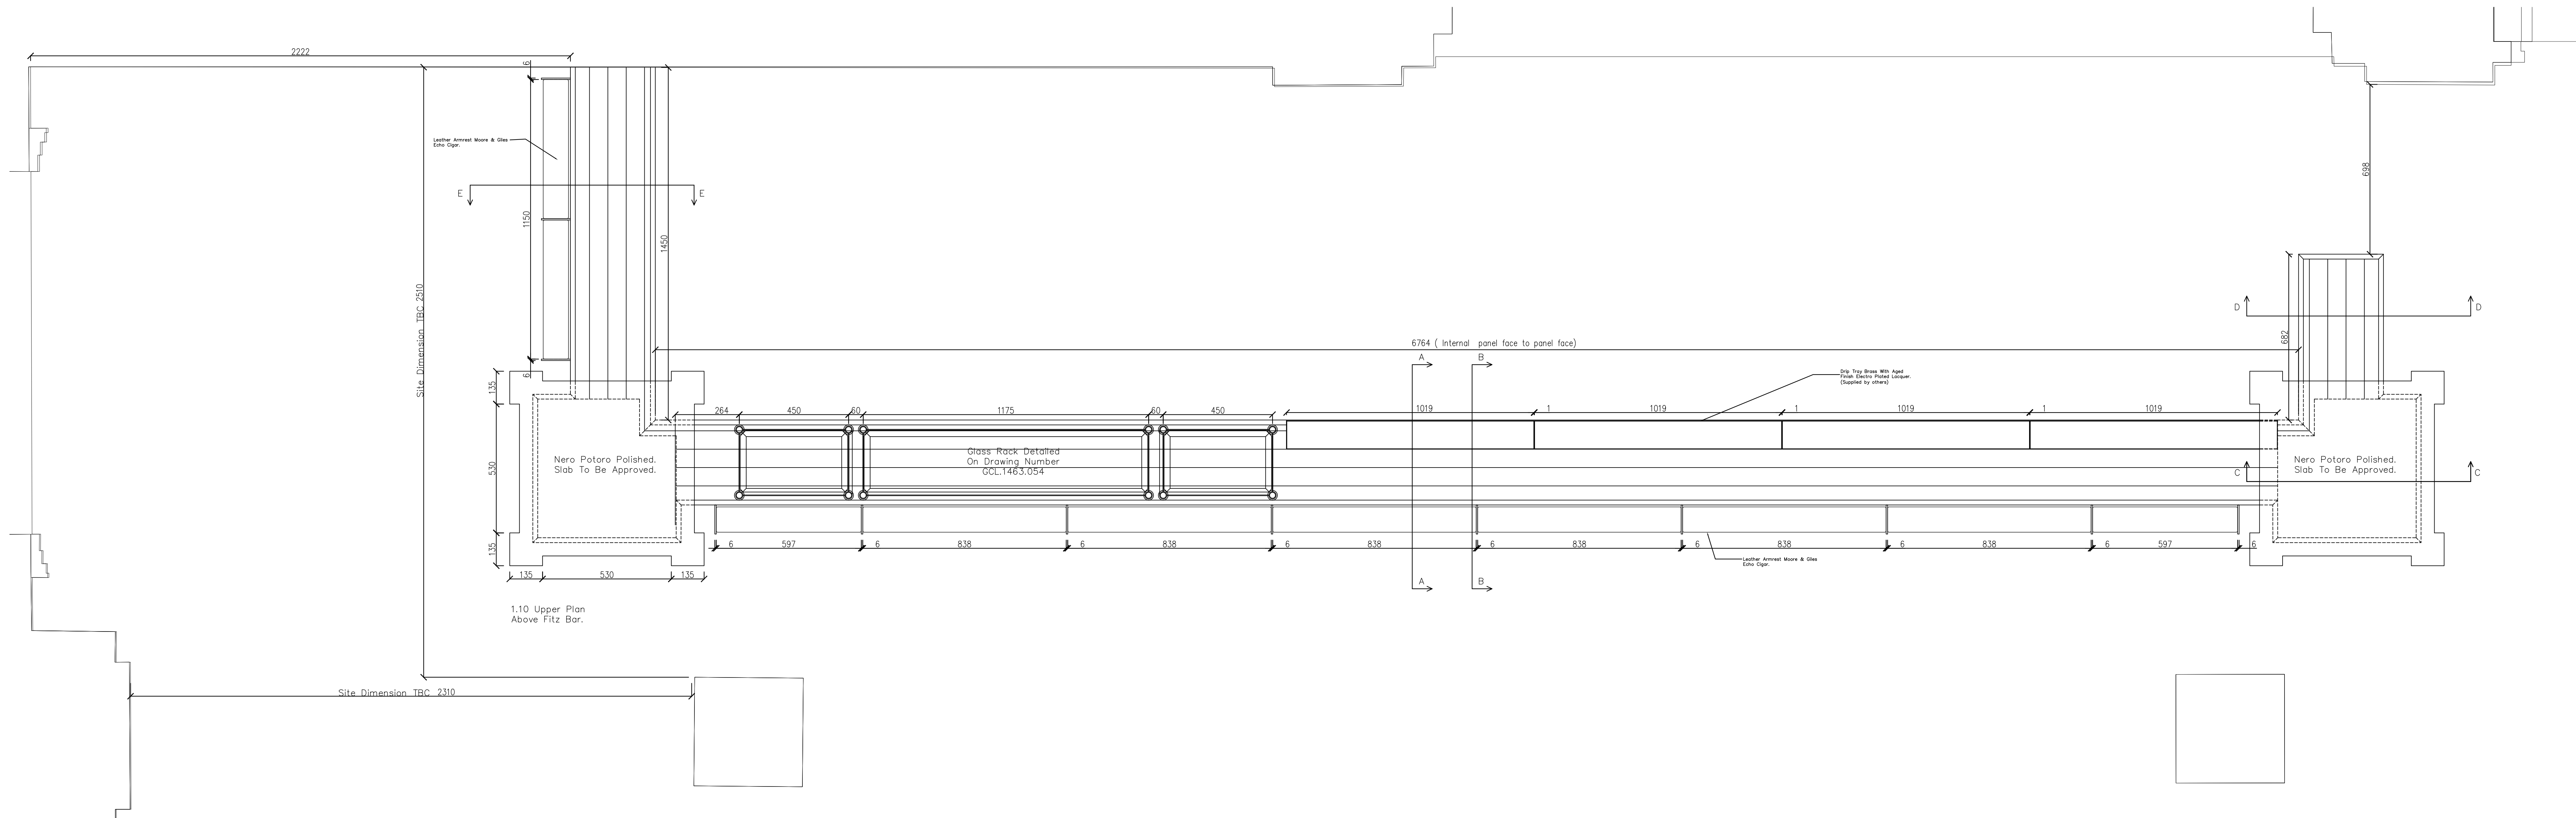

Notes:

DRAWINGS IN SERIES

Drip Tray Insert
(Supplied by Berkeley
Projects)

02 01-02-17 Amended as client comments 21-12-16
Rev Date Details By



Village House
11th Street
Trafford Park
Manchester M17 1JF
Tel: 0161 848 9983
Fax: 0161 848 9984
Email: enquiries@gariff.co.uk

Client:

S & T (UK)

Contract:

Hotel Russell.

Drawing Title:

Fitz Bar
Front Bar Plans

Scale: Date: Drawn:
1:5&1:10 @A0 01.12.16 SP

Status: Rev:



Construction 02

Dwg No:

GCL-1463-050

This drawing is the copyright of Gariff Construction Ltd and must not be lost, copied or distributed to any unauthorised person without their written consent. Figure dimensions are to be used in preference to scaled dimensions.

DE-01

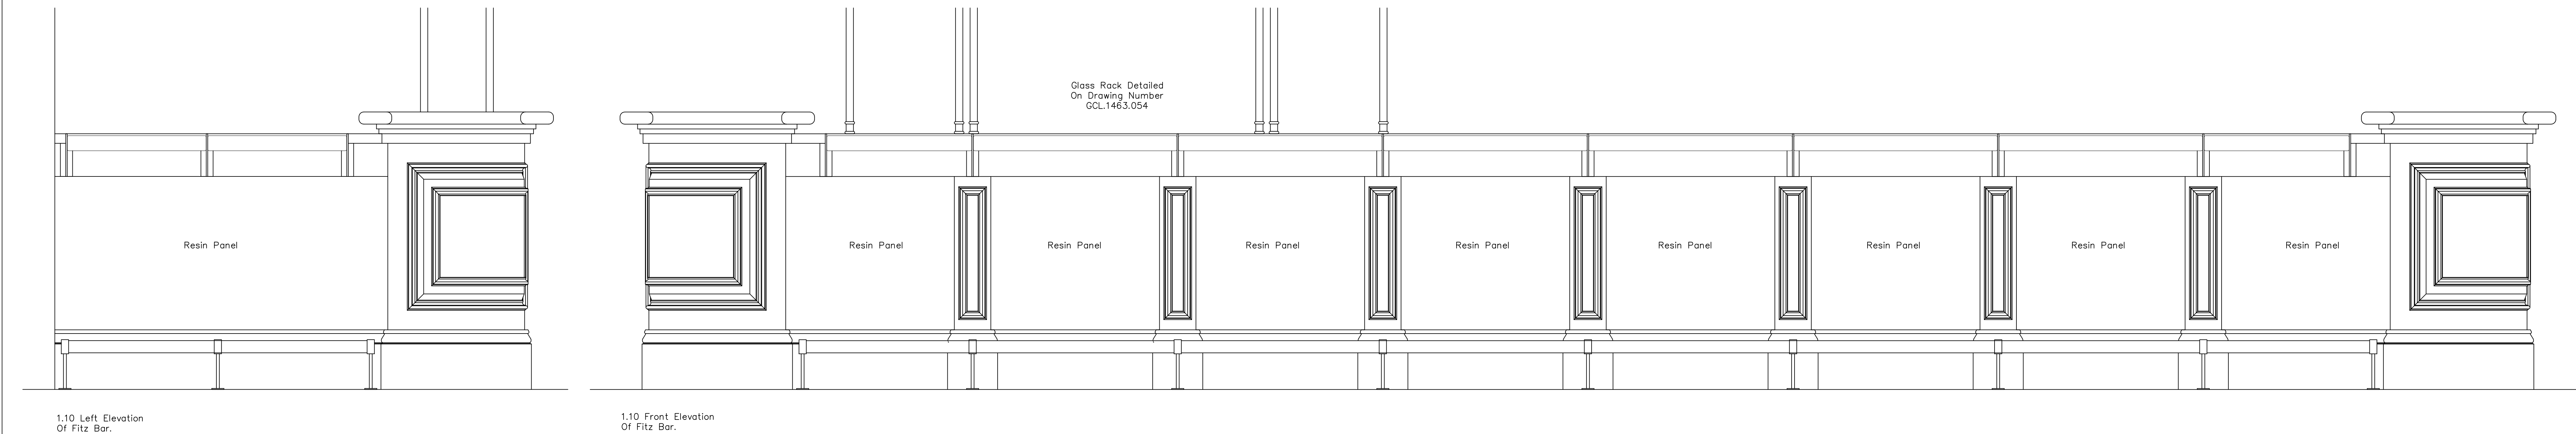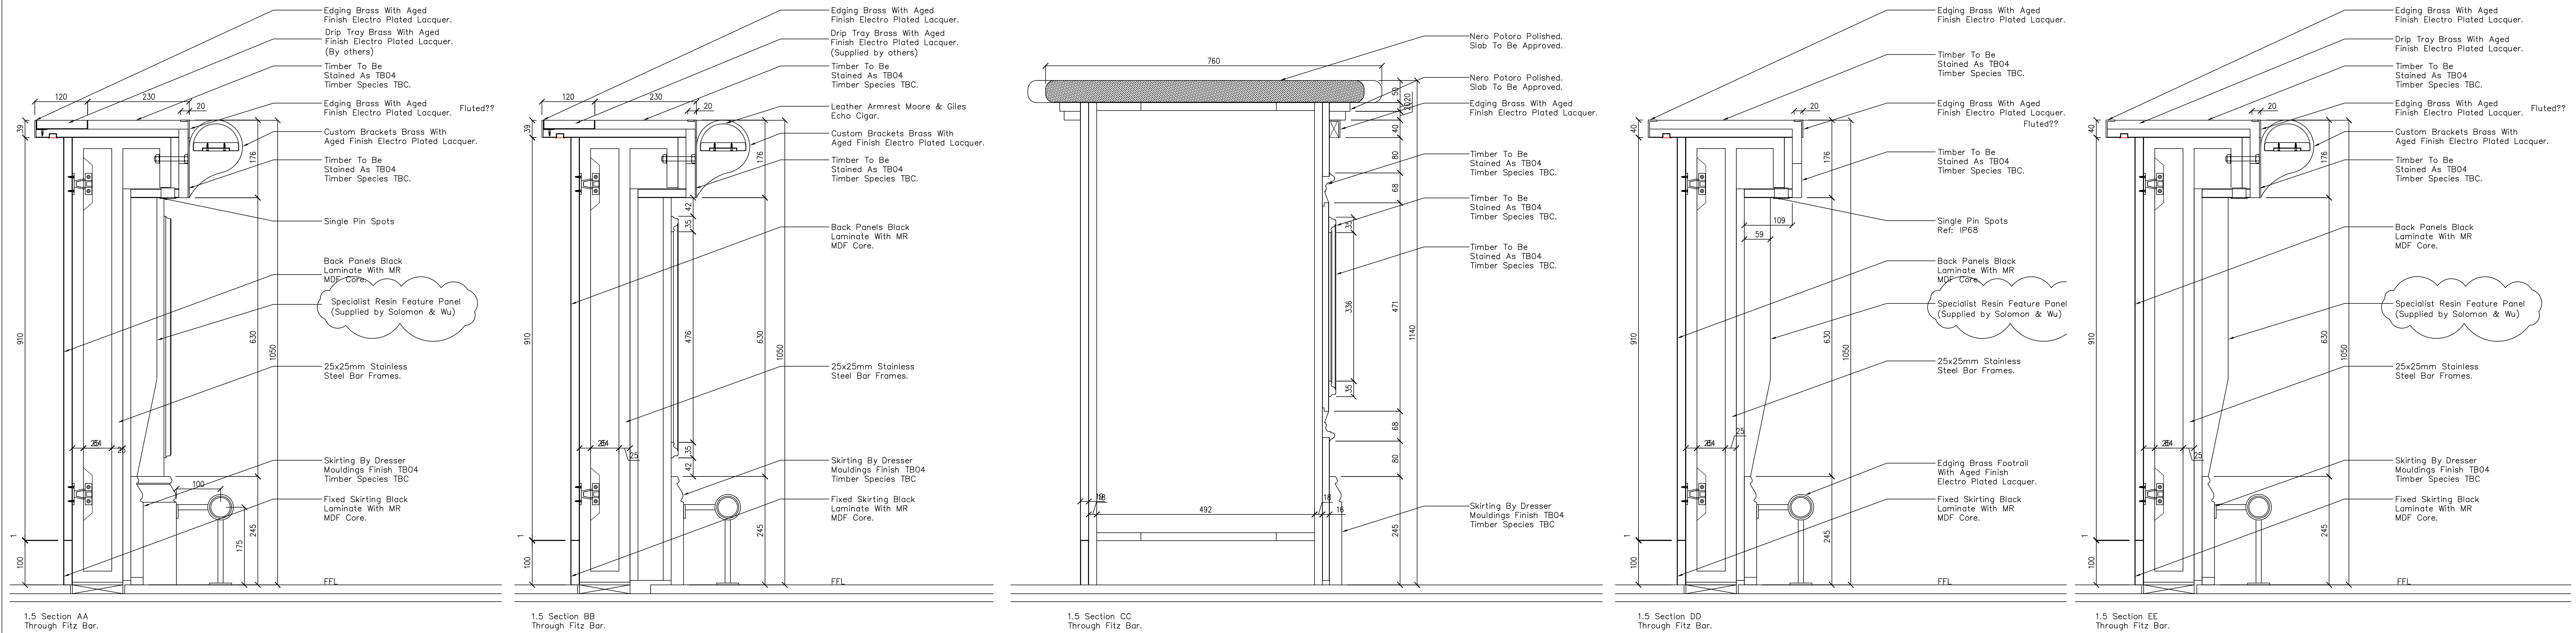

Drip Tray Insert
(Supplied by Berkeley Projects)

03	23-02-17	Solomon Wu panels added	TH
Rev	Date	Details	By

gariff

Village House
11th Street
Trafford Park
Manchester M17 1JF
Tel: 0161 848 9983
Fax: 0161 848 9984
Email: enquiries@gariff.co.uk

Client:

S & T (UK)

Contract:

Hotel Russell.

Drawing Title:

Fitz Bar
Elevations & Sections.








Scale:	Date:	Drawn:
1:5&1:10 @A0	01.12.16	SP
Status:	Rev:	

Construction 03

Dwg No:
GCL-1463-051

This drawing is the copyright of Gariff Construction Ltd, and must not be lent, copied or distributed to any third party without prior written consent. Figured dimensions are to be used in preference to scaled dimensions.

DE-02a

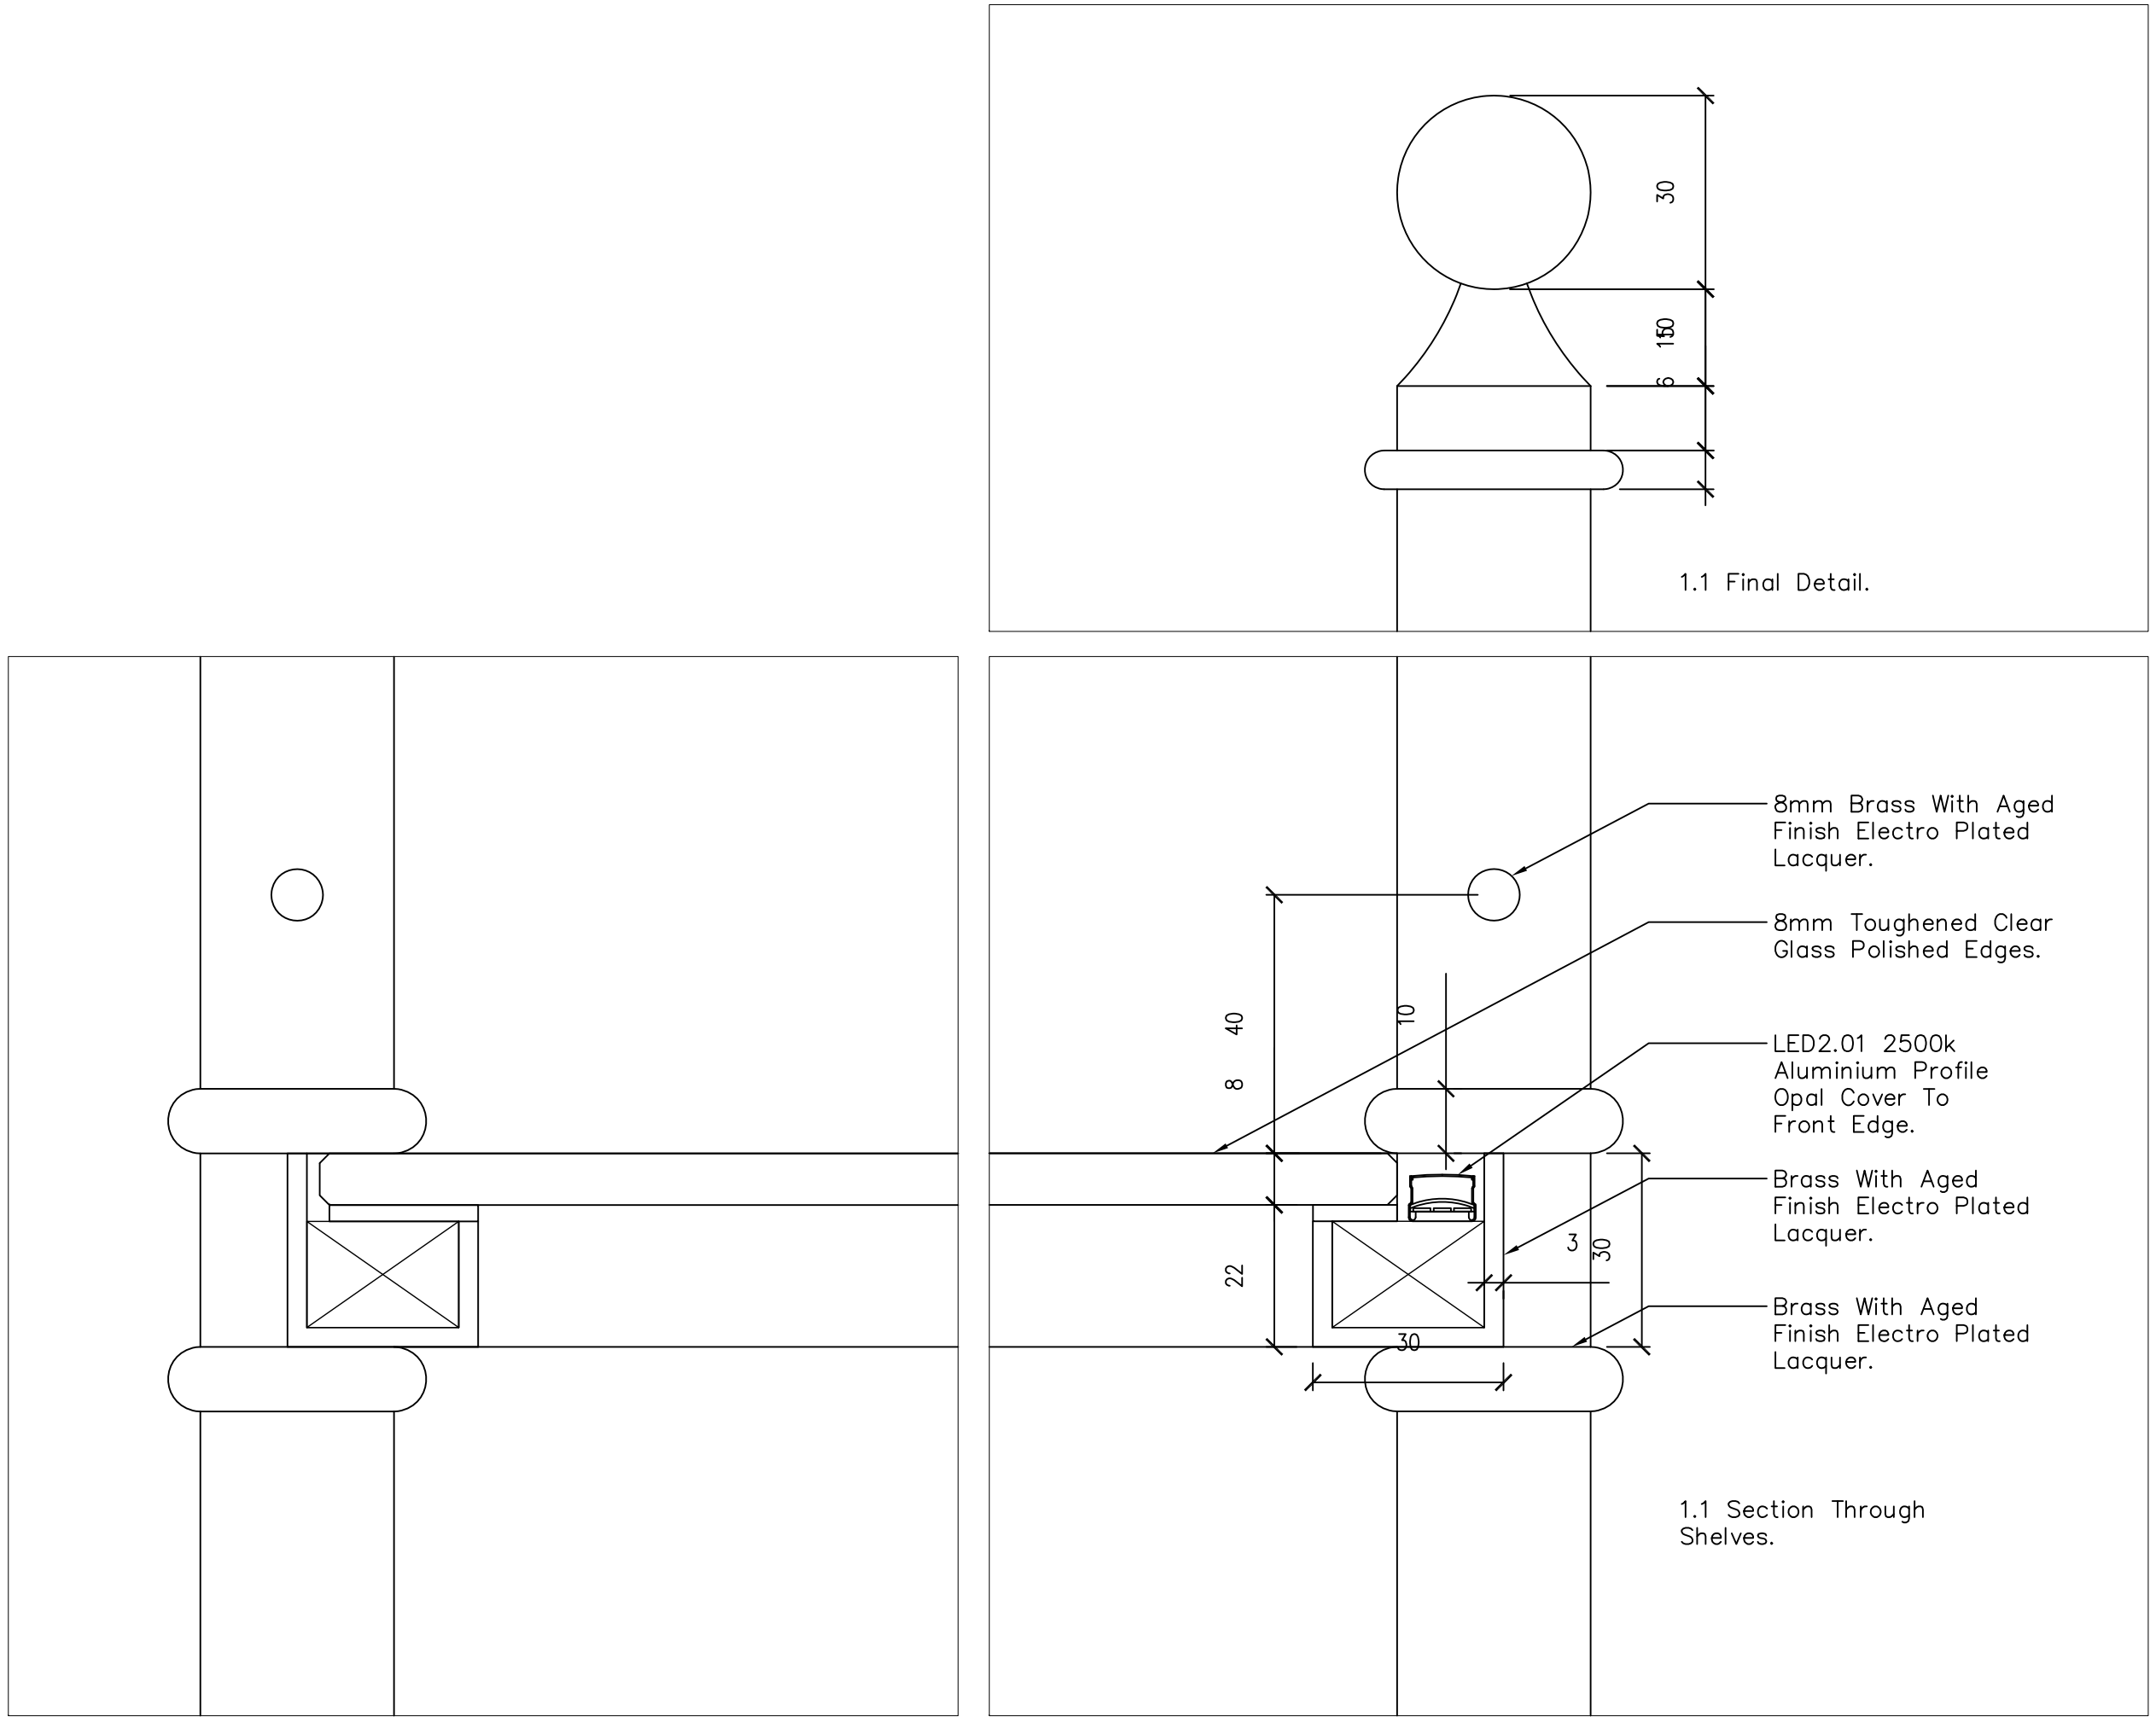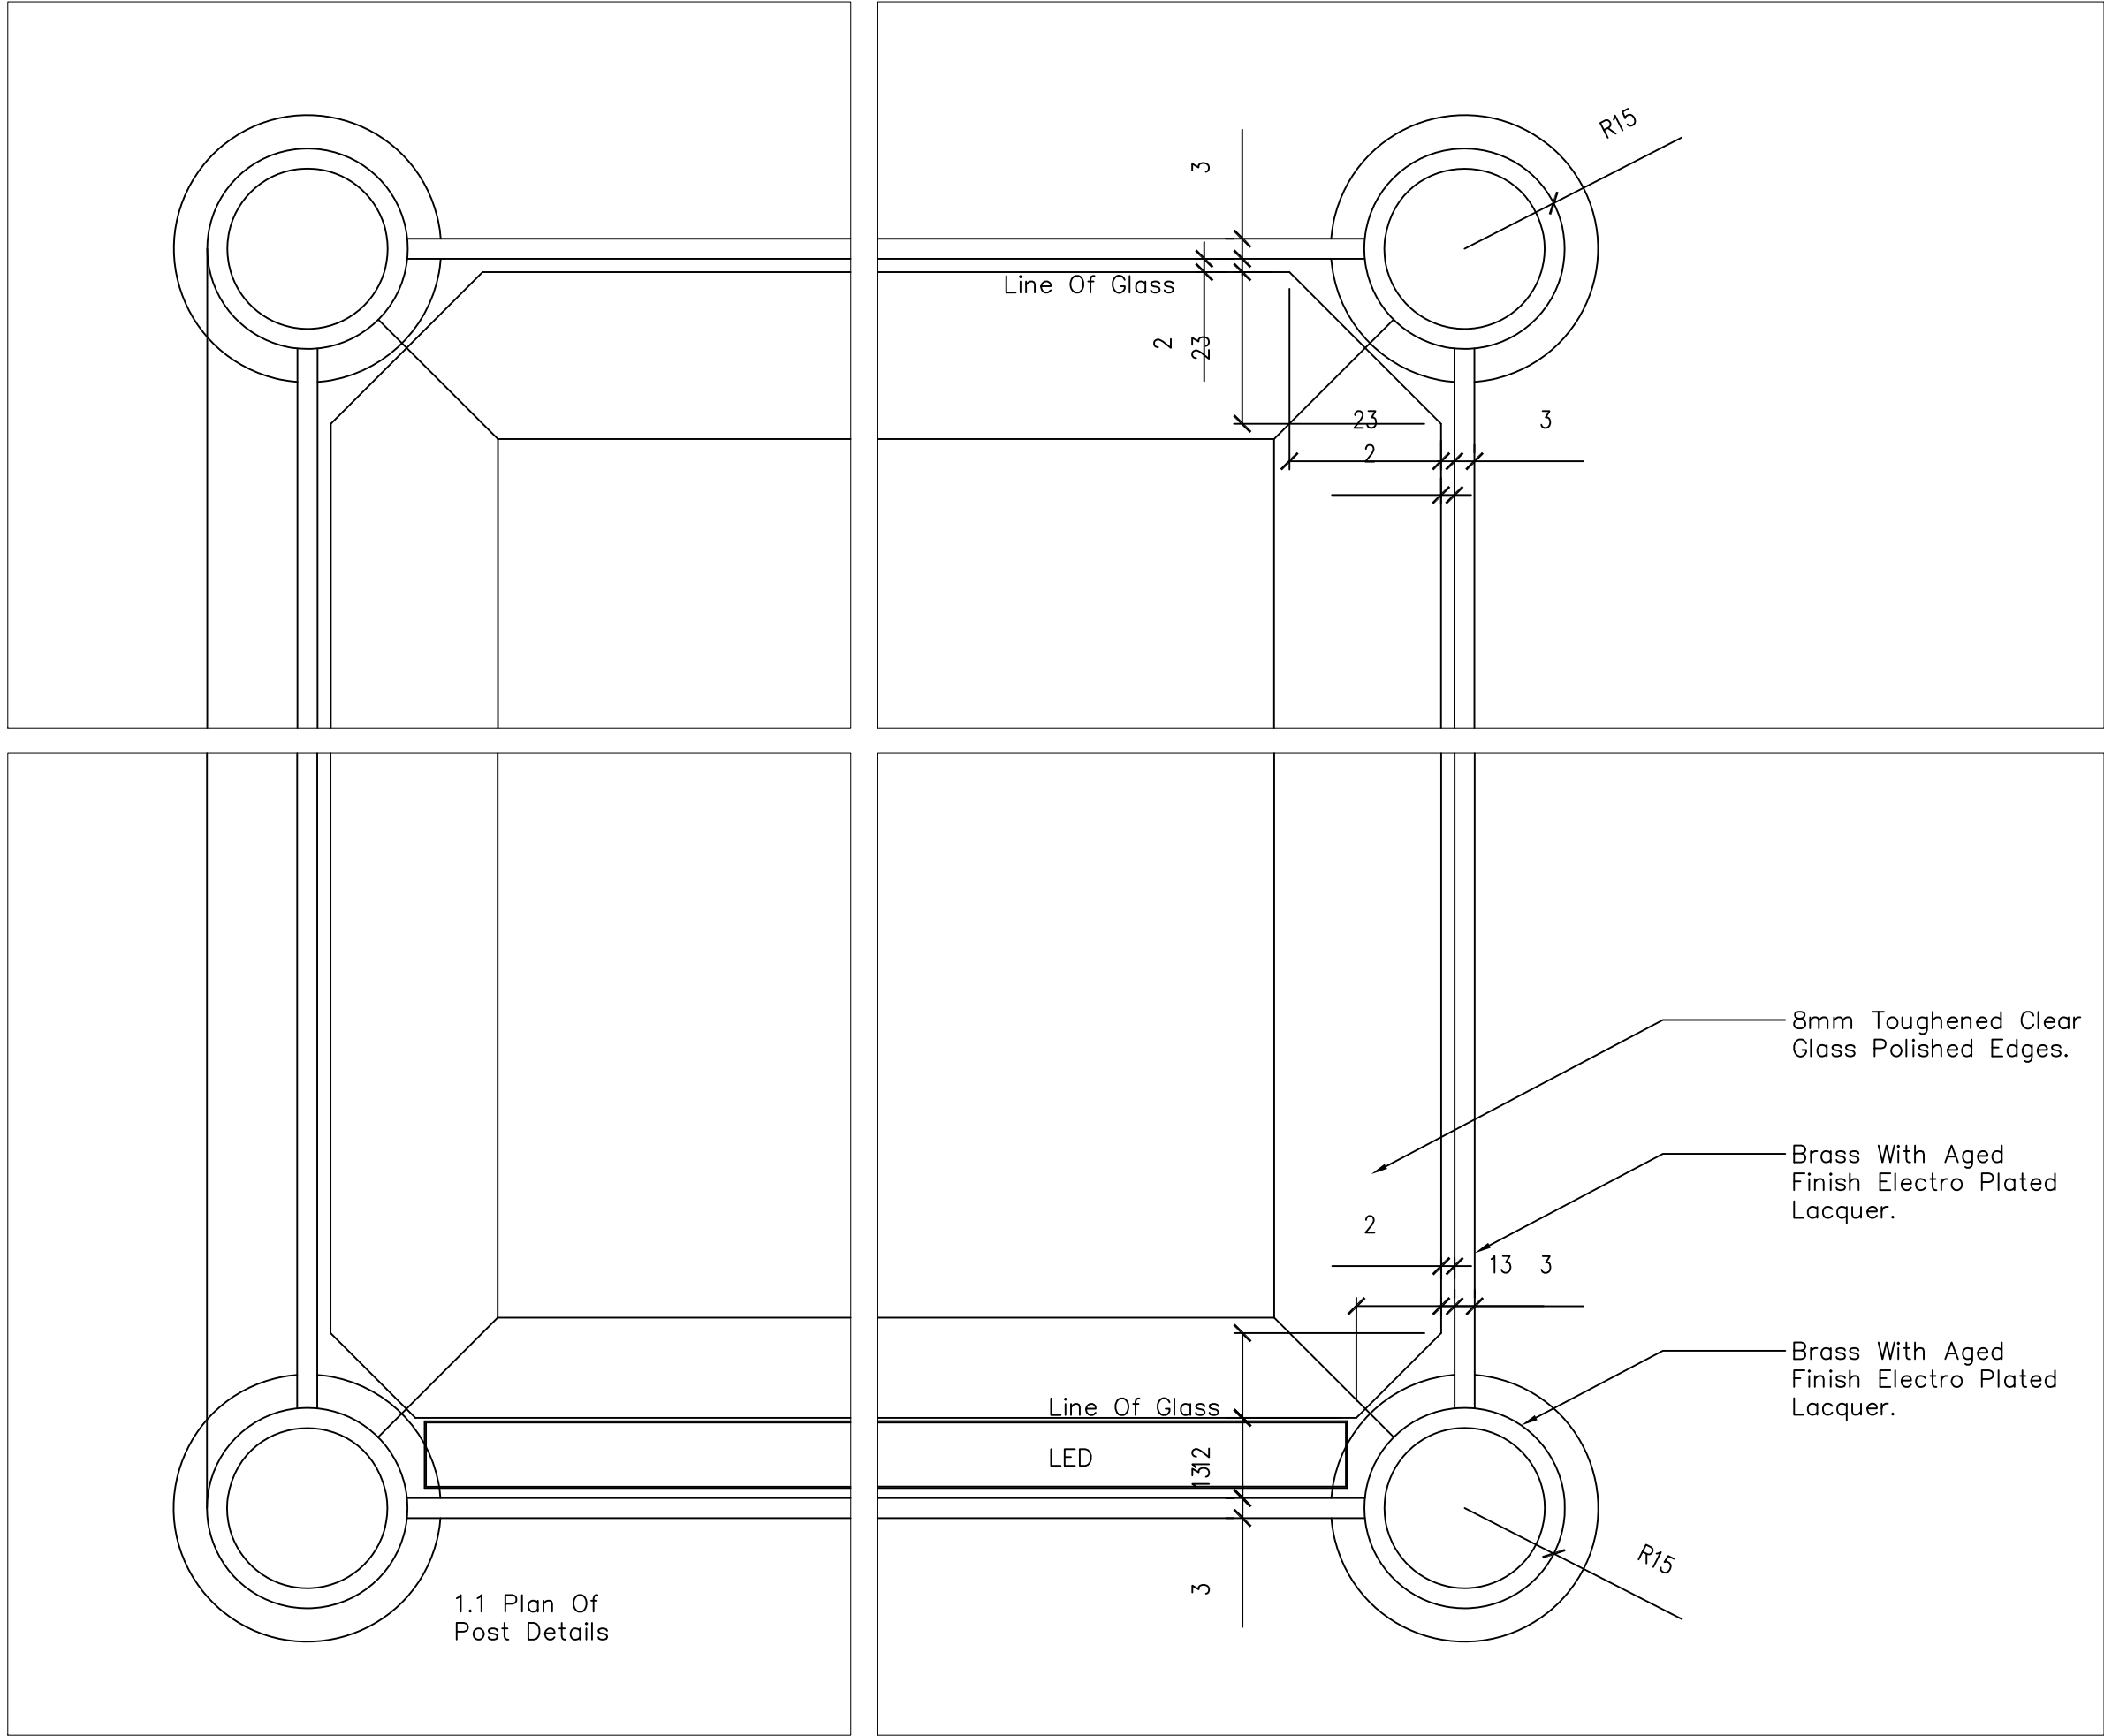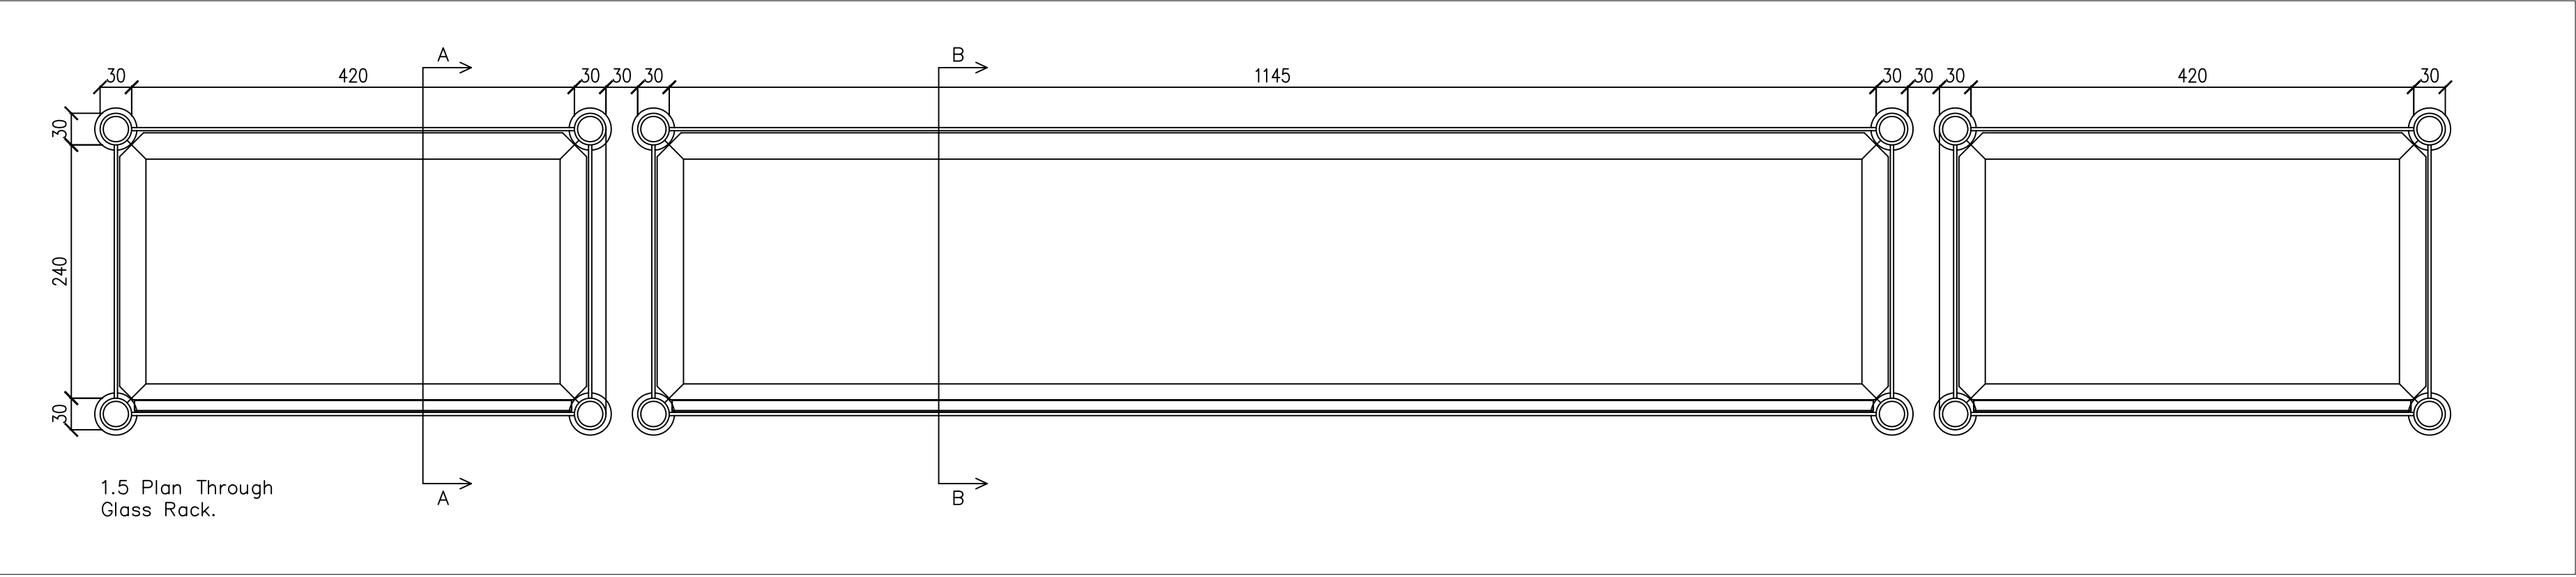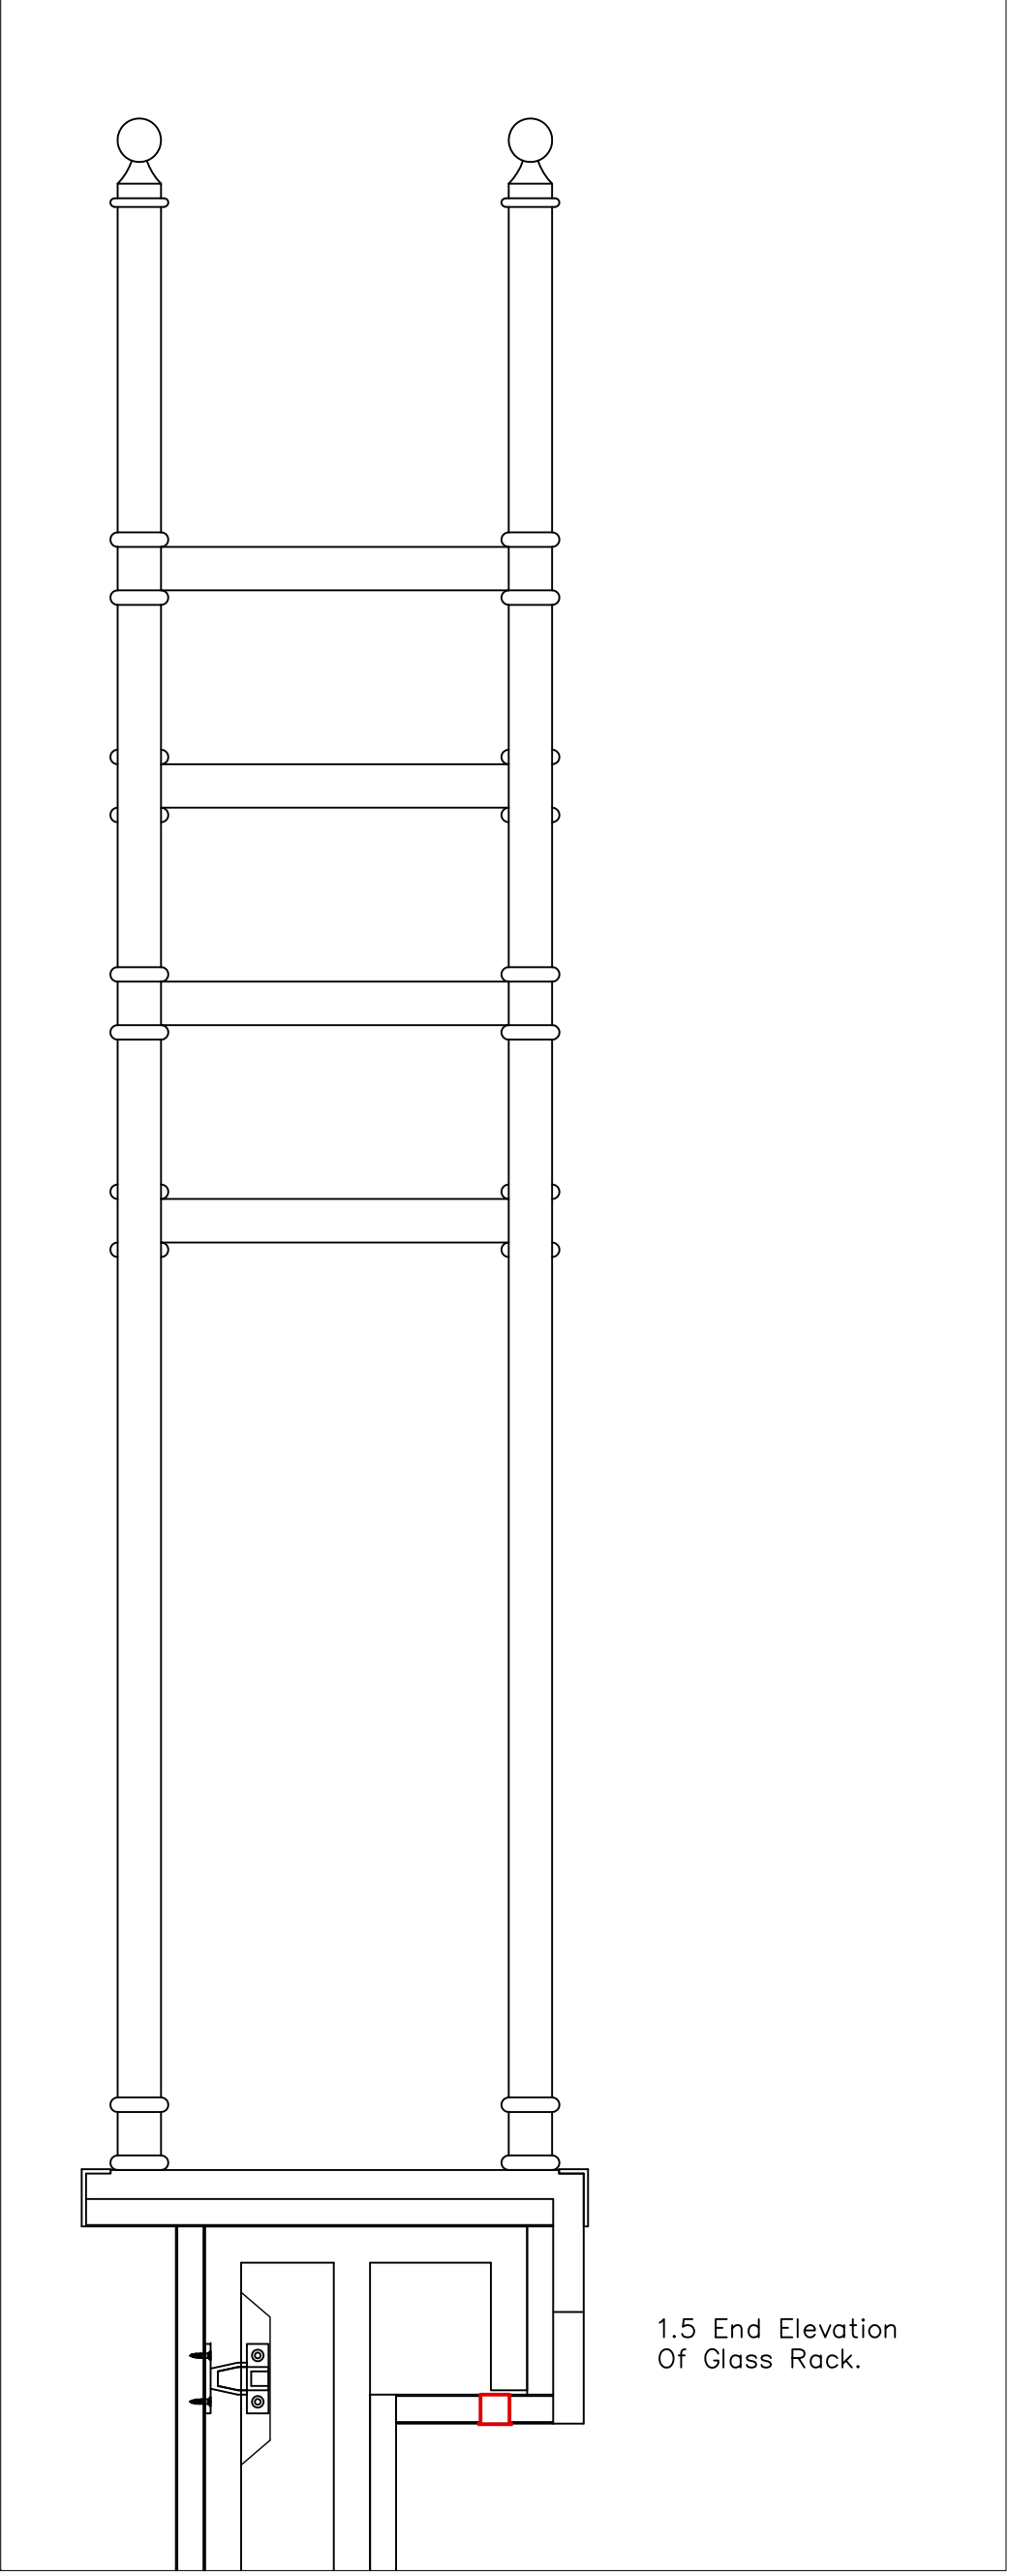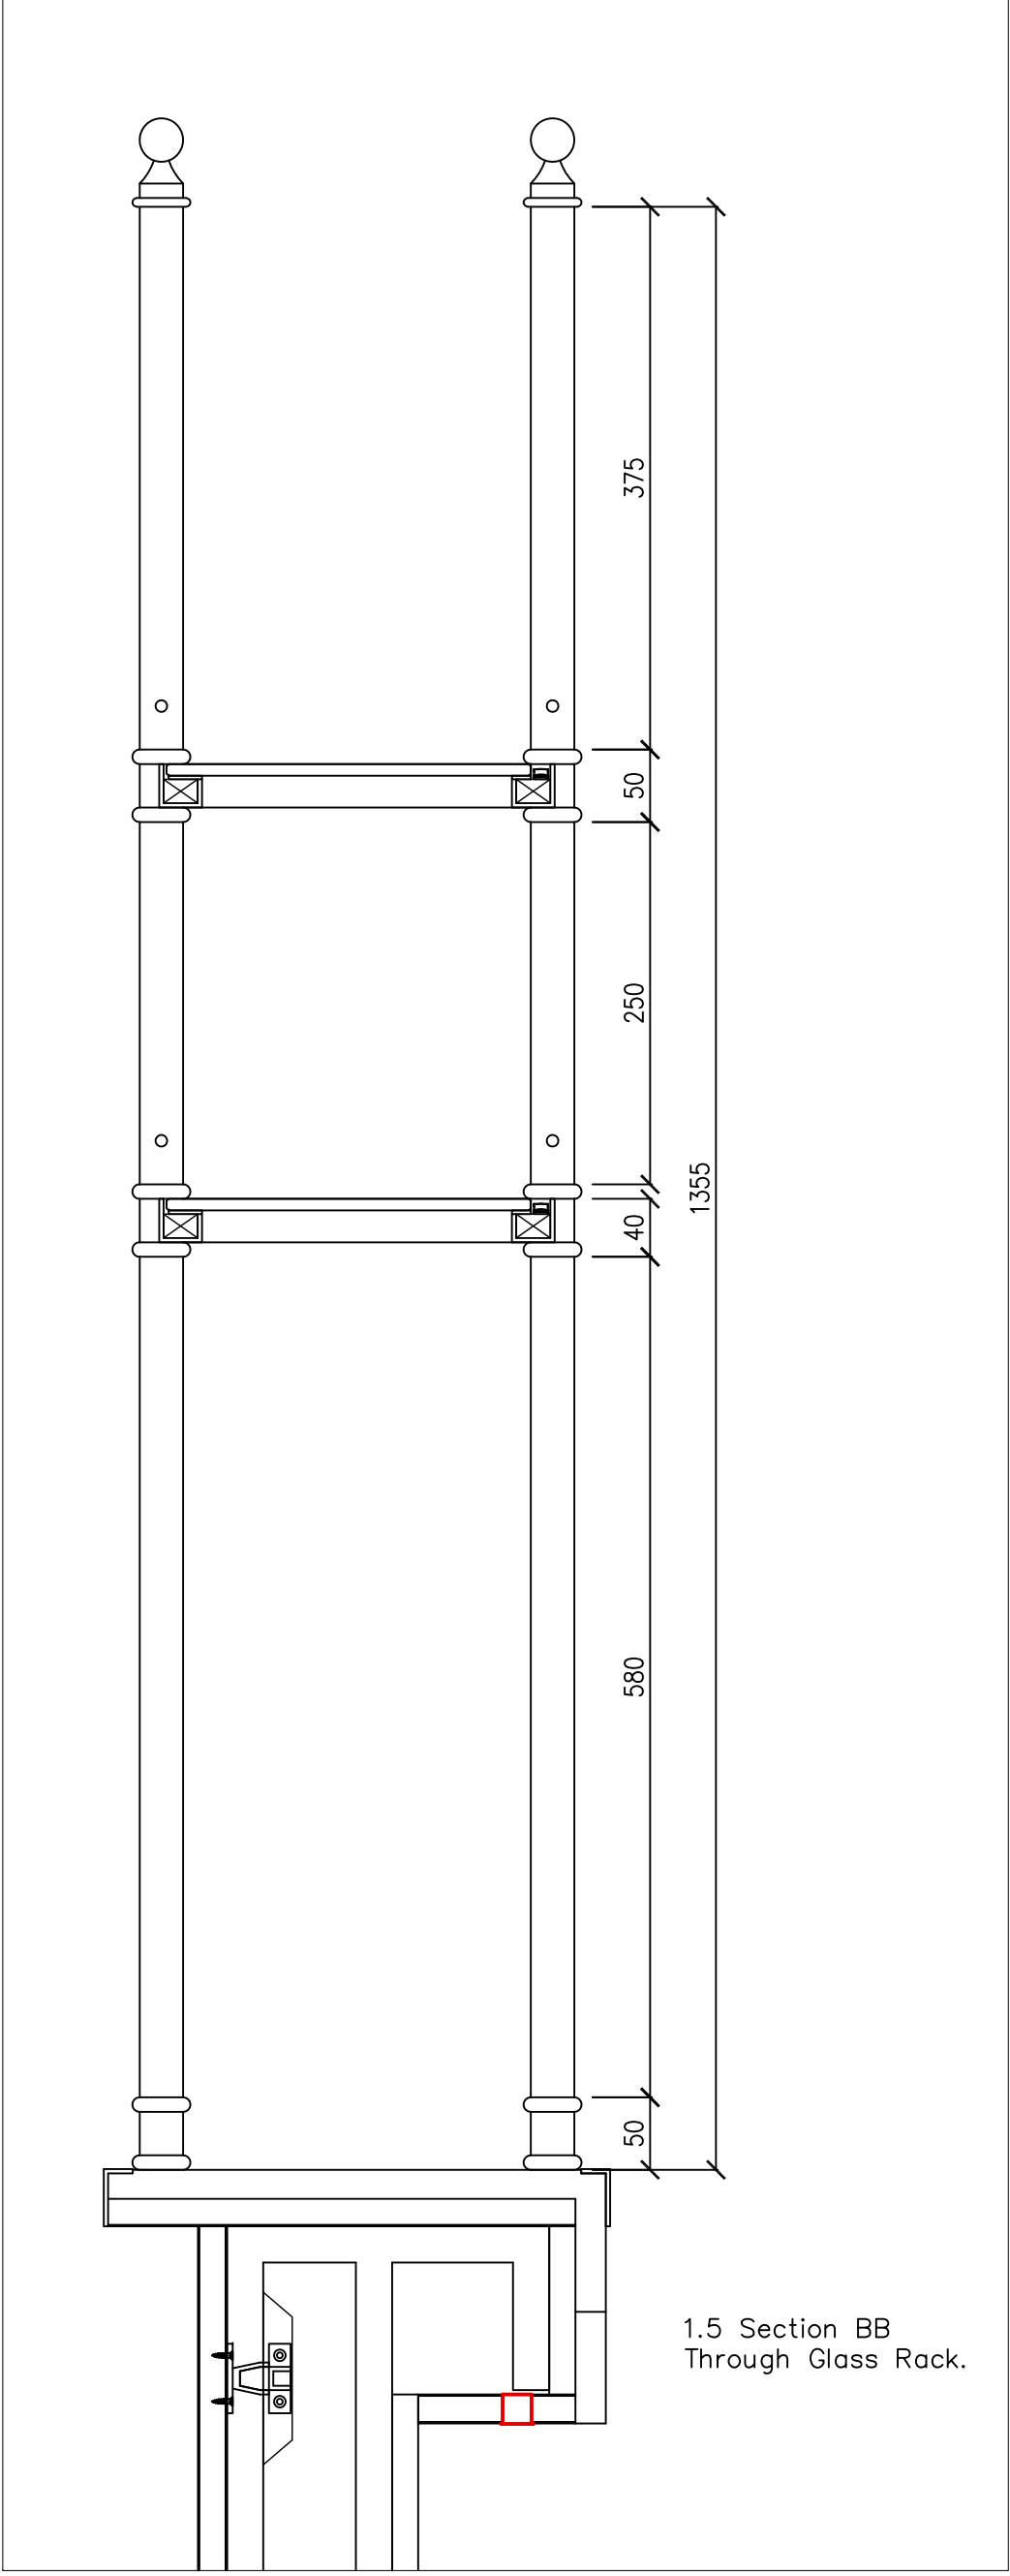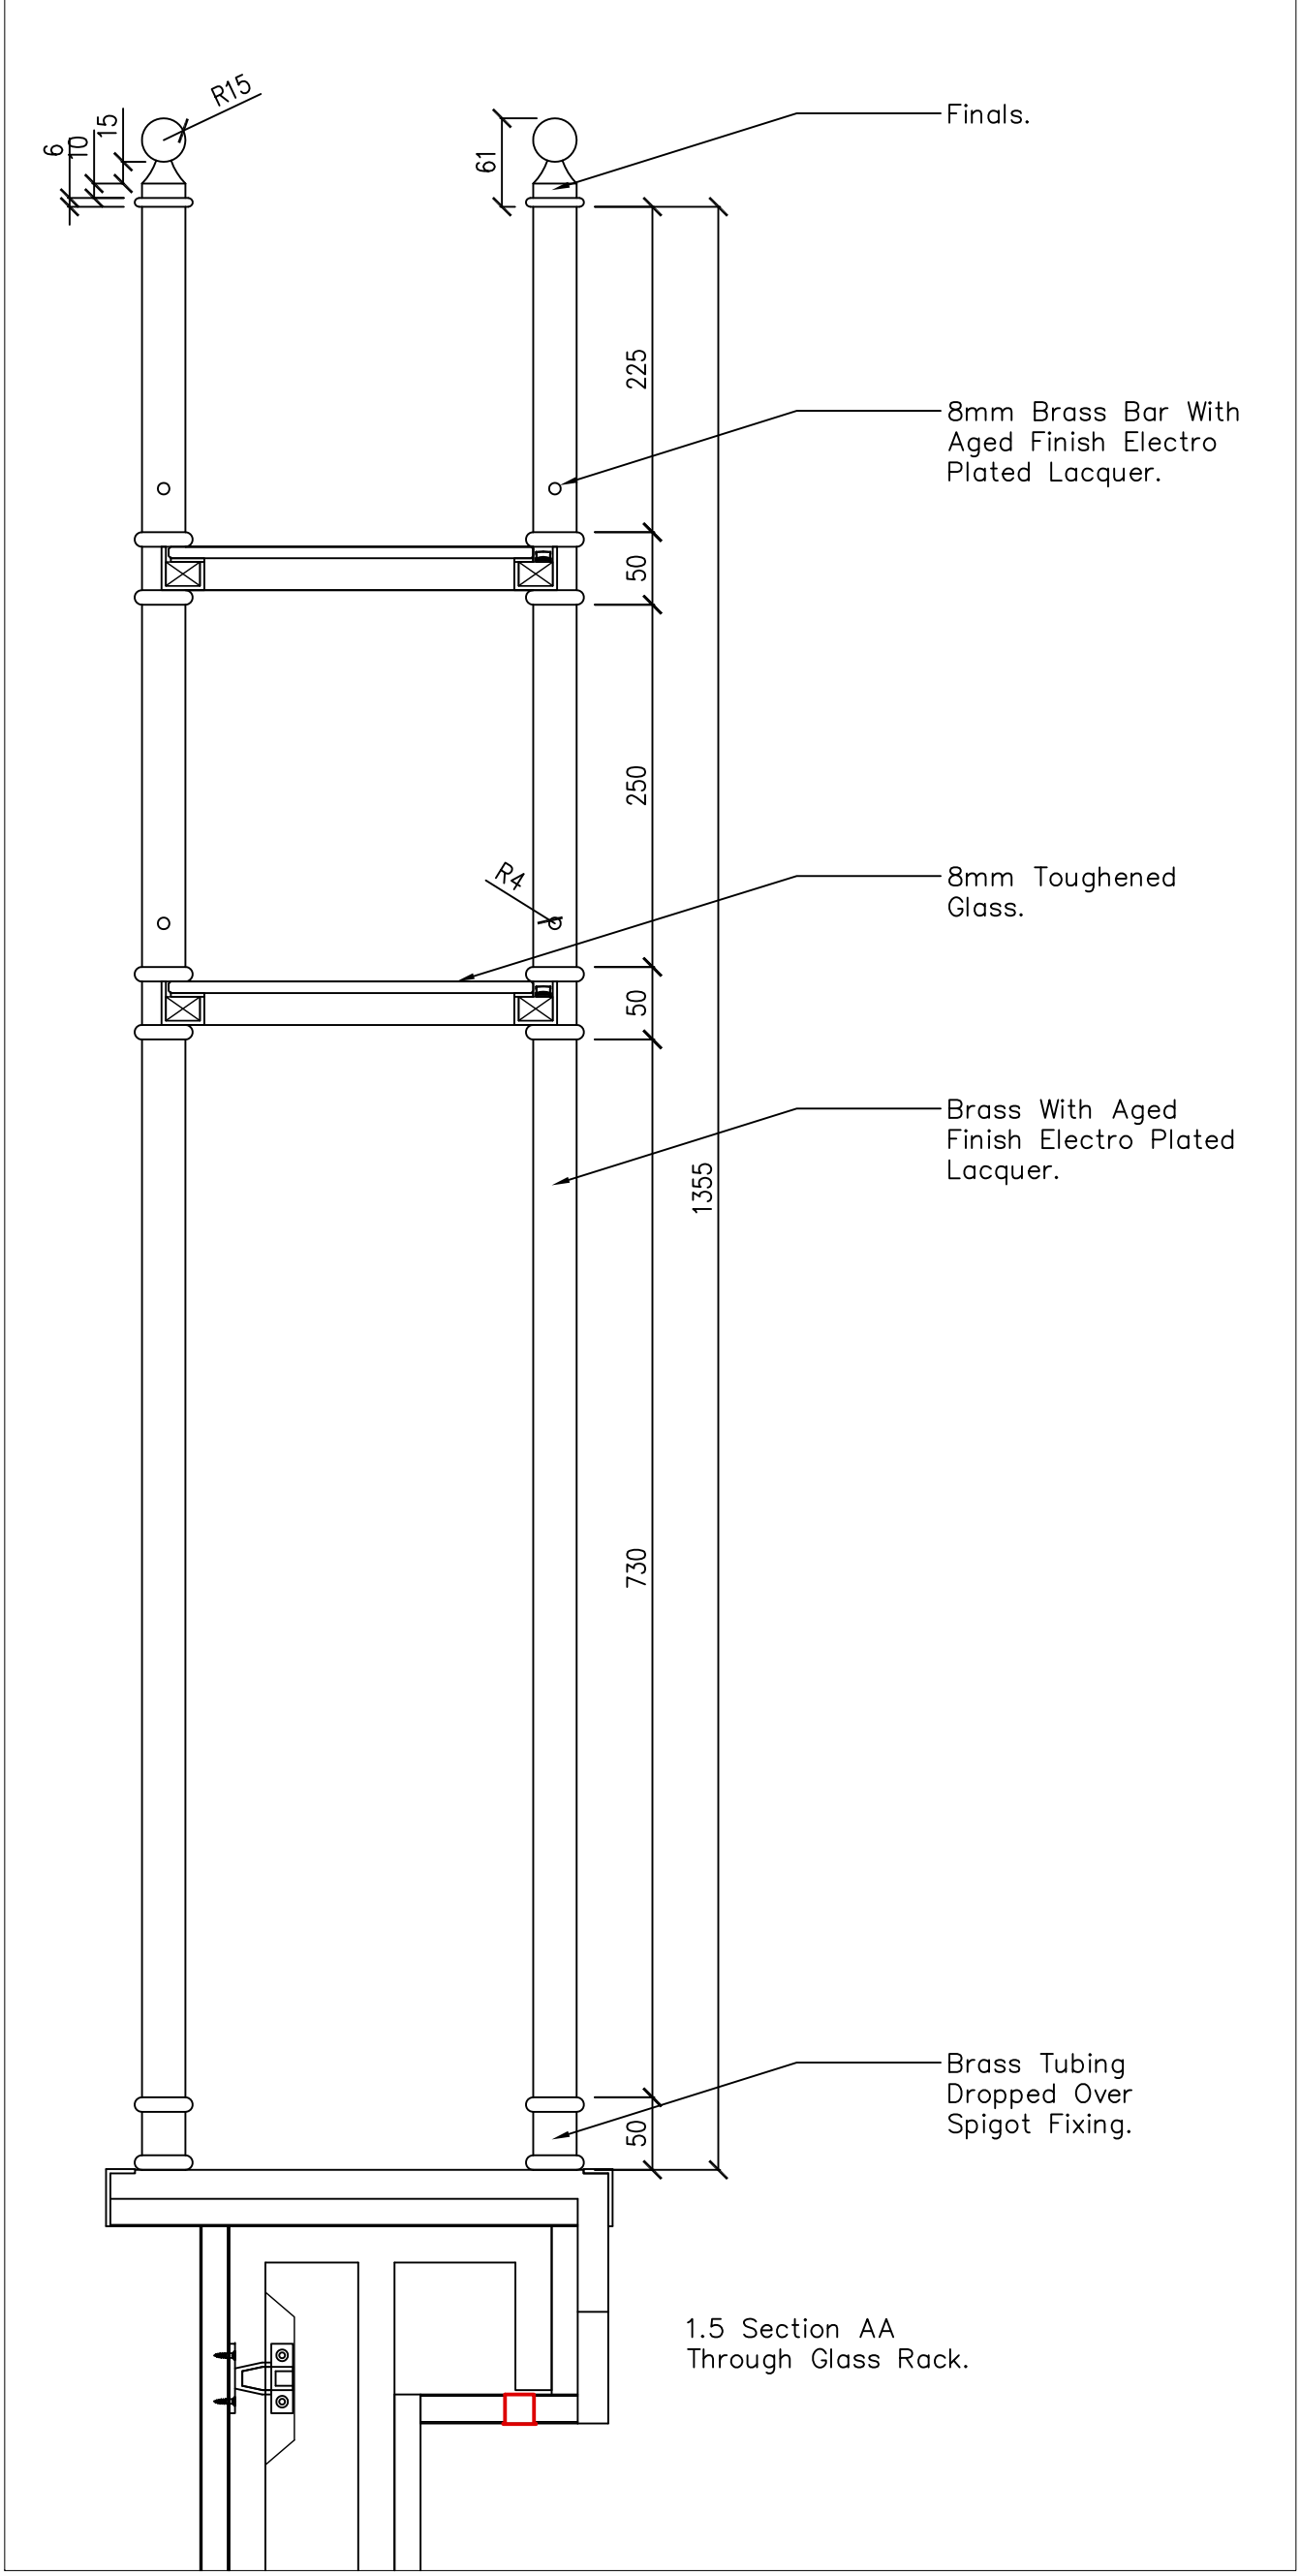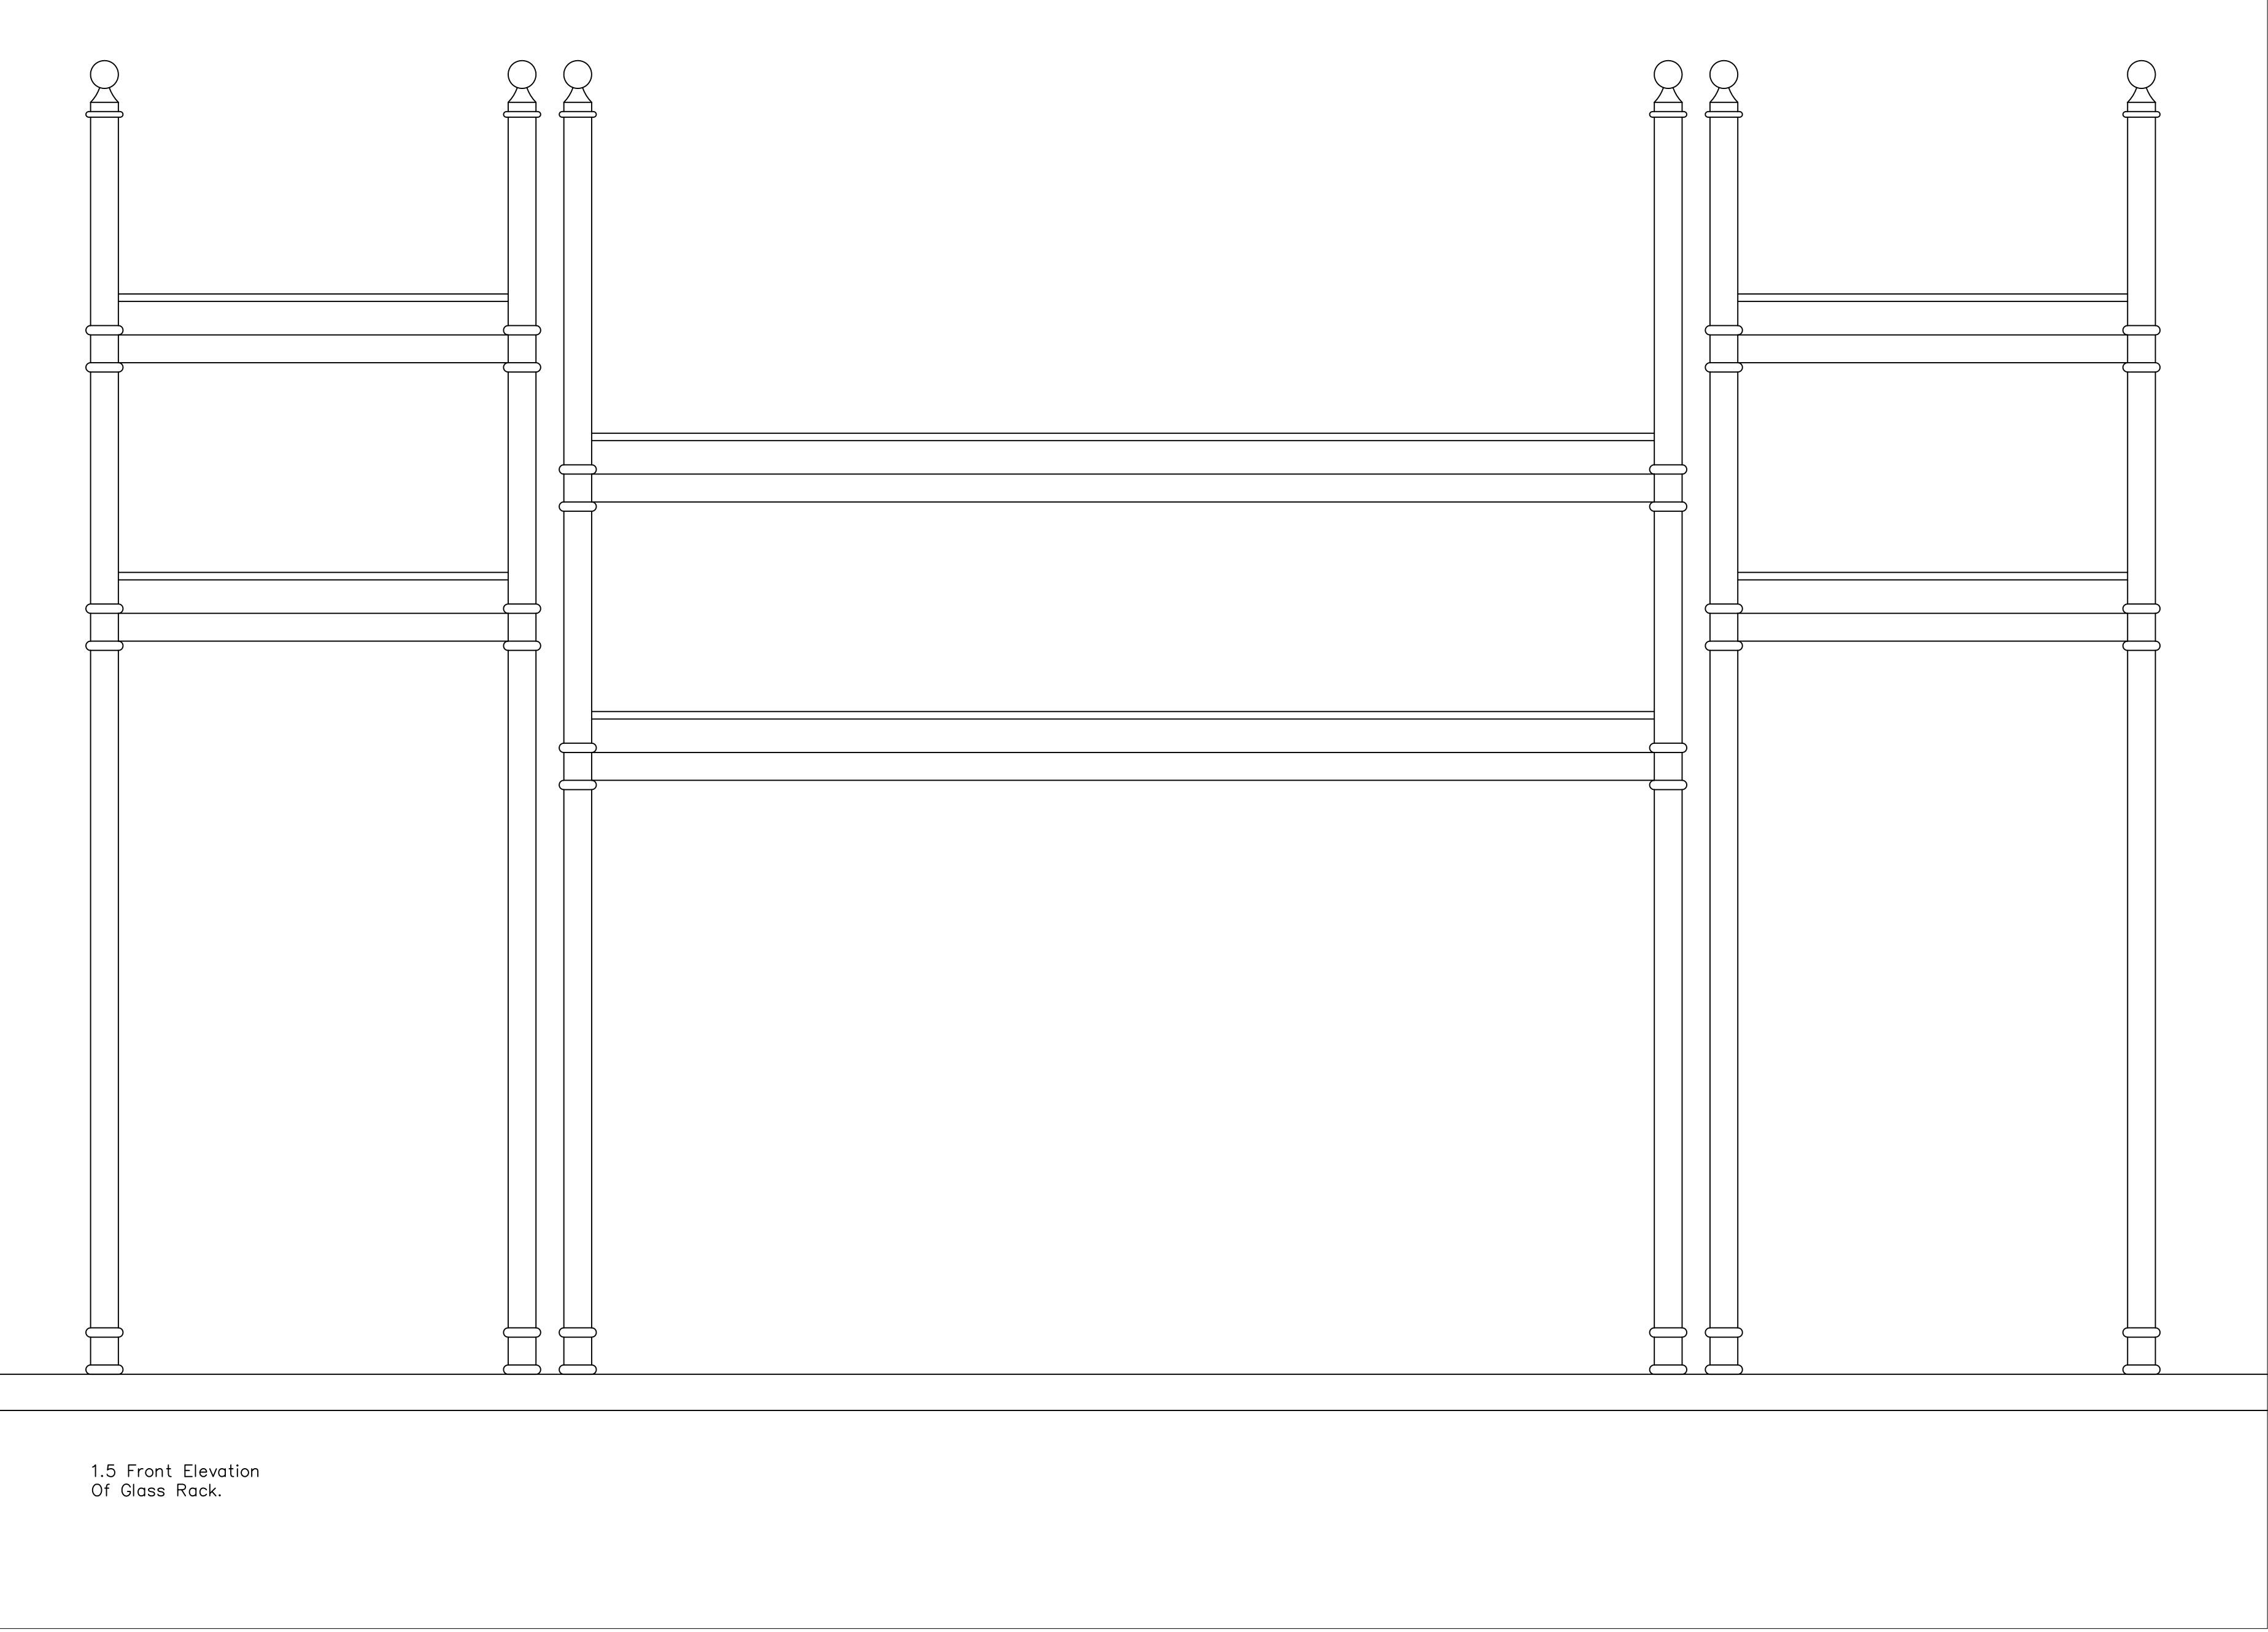

Notes:

DRAWINGS IN SERIES

01 01-02-17 Amended as client comments 21-12-16 By
Rev Date Details

gariff
Village House
11th Street
Trafford Park
Manchester M17 1JF
Tel: 0161 848 9983
Fax: 0161 848 9984
Email: enquiries@gariff.co.uk

Client:

S & T (UK)

Contract:

Hotel Russell.

Drawing Title:

Fitz Bar Glass Holder.

Scale: 1 Date: 01.12.16 Drawn: SP


Status: 01 Rev:

Construction 01

Dwg No: GCL-1463-052

This drawing is the copyright of Gariff Construction Ltd and must not be lent, copied or distributed to any unauthorised person without their express consent. Figure dimensions are to be used in preference to scaled dimensions.

DE-02b

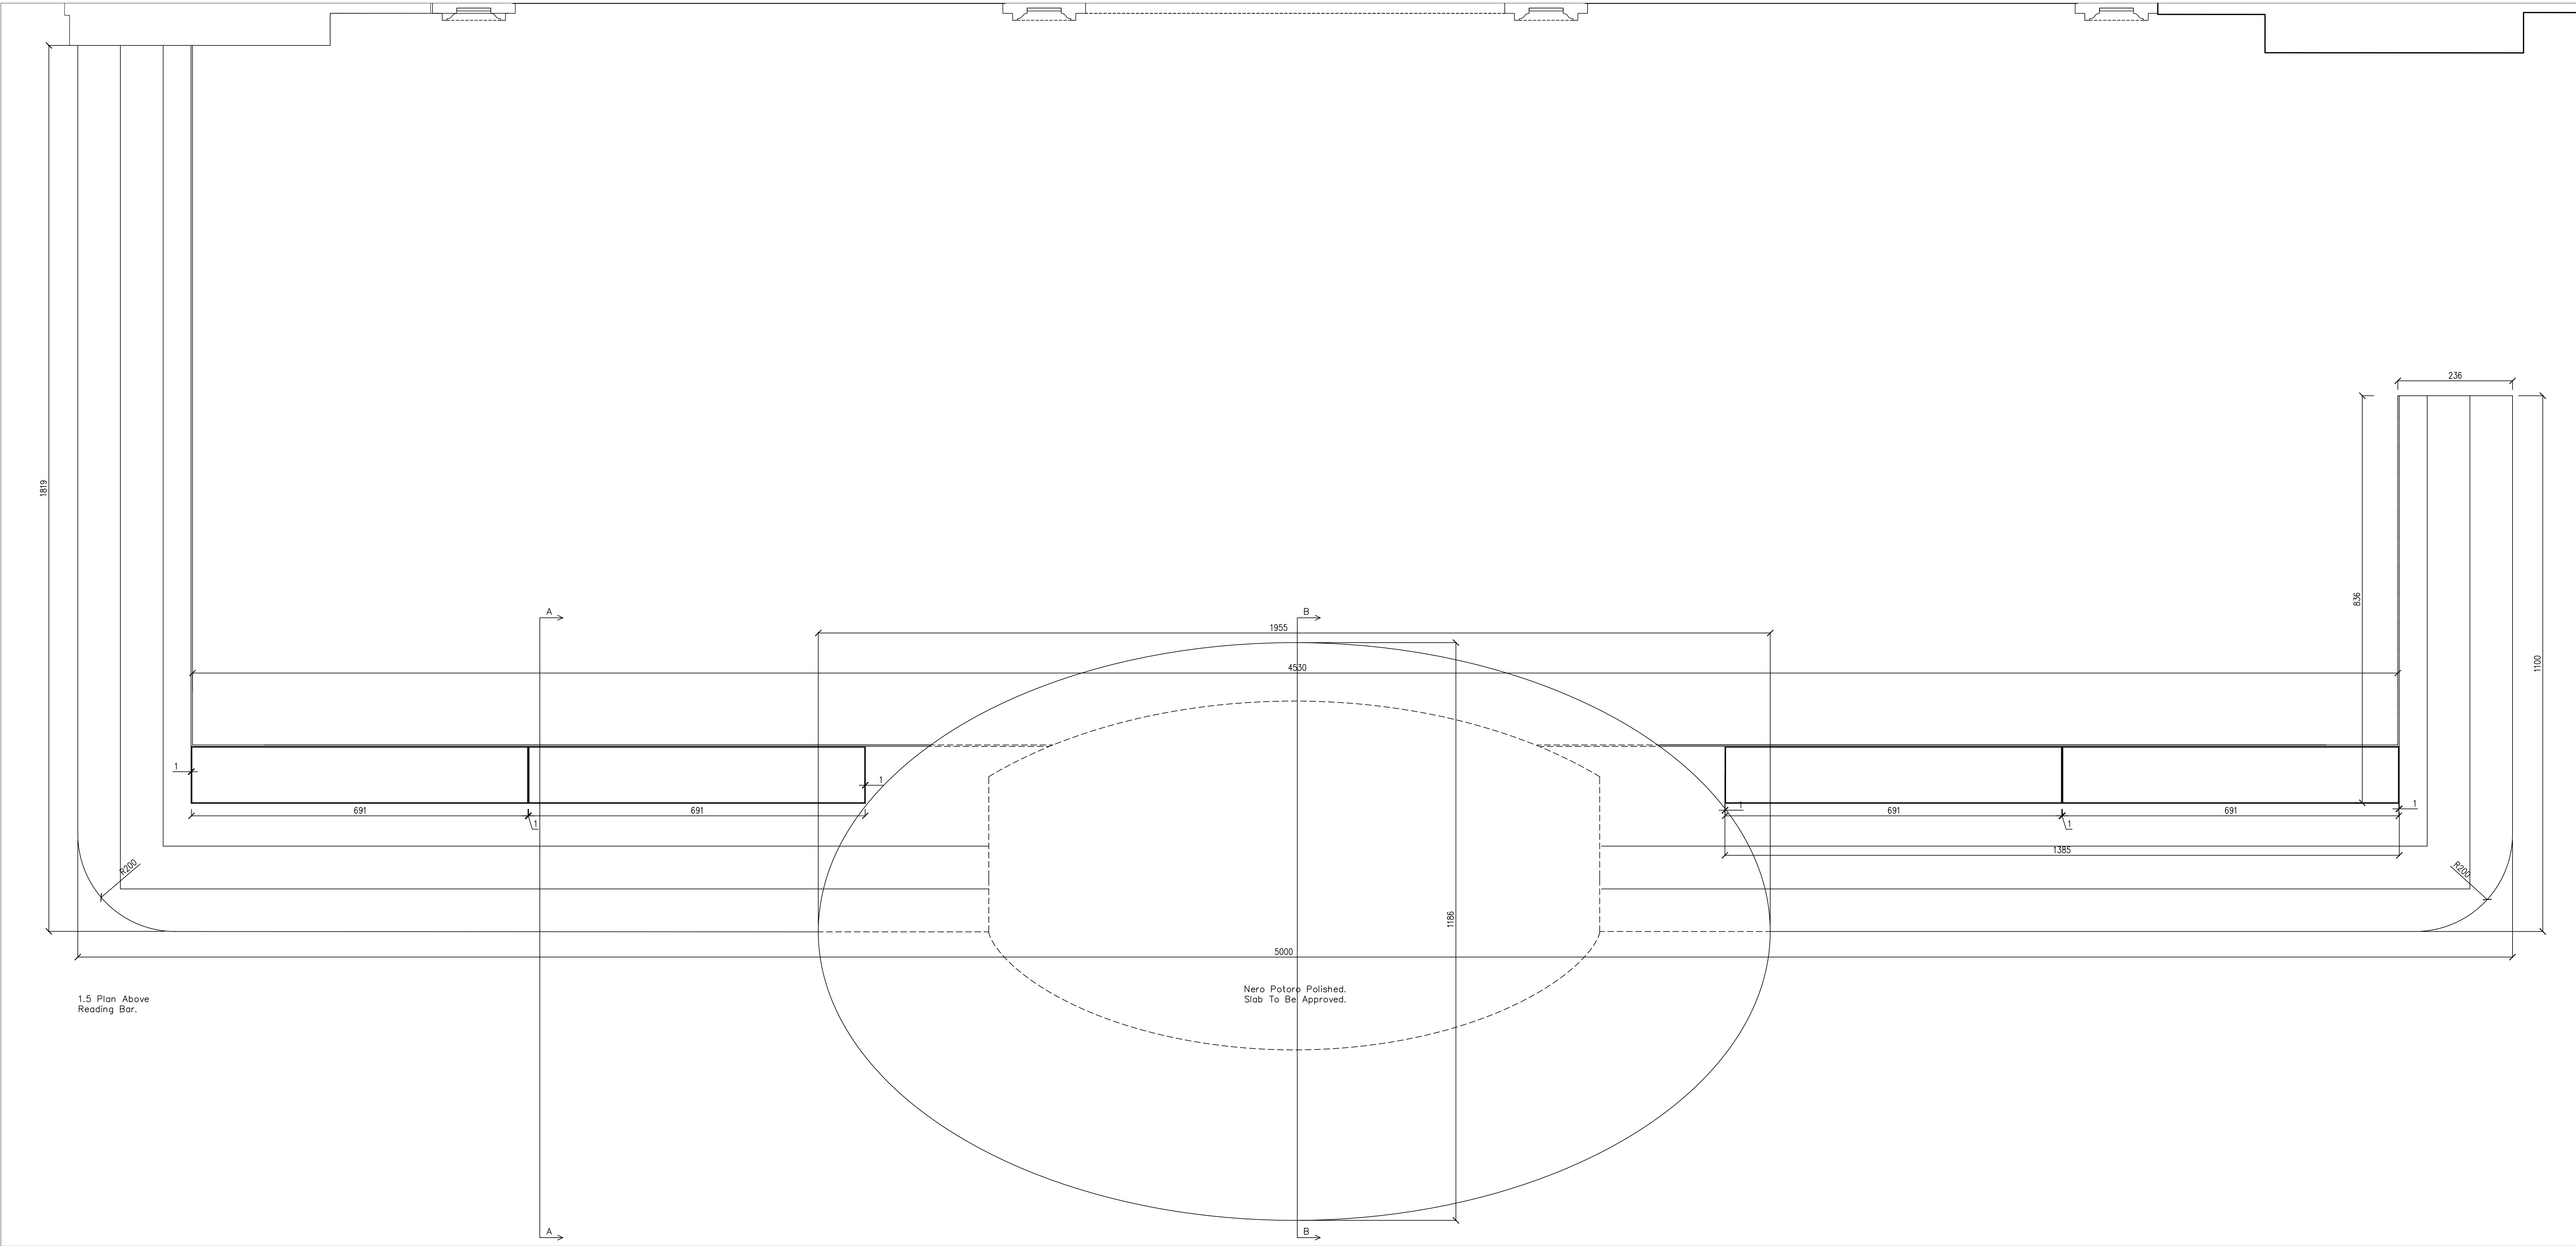

Notes:

DRAWINGS IN SERIES

01	01-02-17	Amended as Skirting equipment requirements and as details discussed 01-01-17	TH
Rev	Date	Details	By

gariff

Village House
11th Street
Trafford Park
Manchester M17 1JF
Tel: 0161 848 9983
Fax: 0161 848 9984
Email: enquiries@gariff.co.uk

Client:

S & T (UK)

Contract:

Hotel Russell.

Drawing Title:

Reading Room Bar.
Plan & Elevation

Scale:

1:5 @A0

Date:

16.12.16

Drawn:

SP

Status:

Construction

Rev:


01

Dwg No:


GCL-1463-053

This drawing is the copyright of Gariff Construction Ltd and must not be lost, copied or distributed to any unauthorised person without their written consent. Figured dimensions are to be used in preference to scaled dimensions.


DE-03a

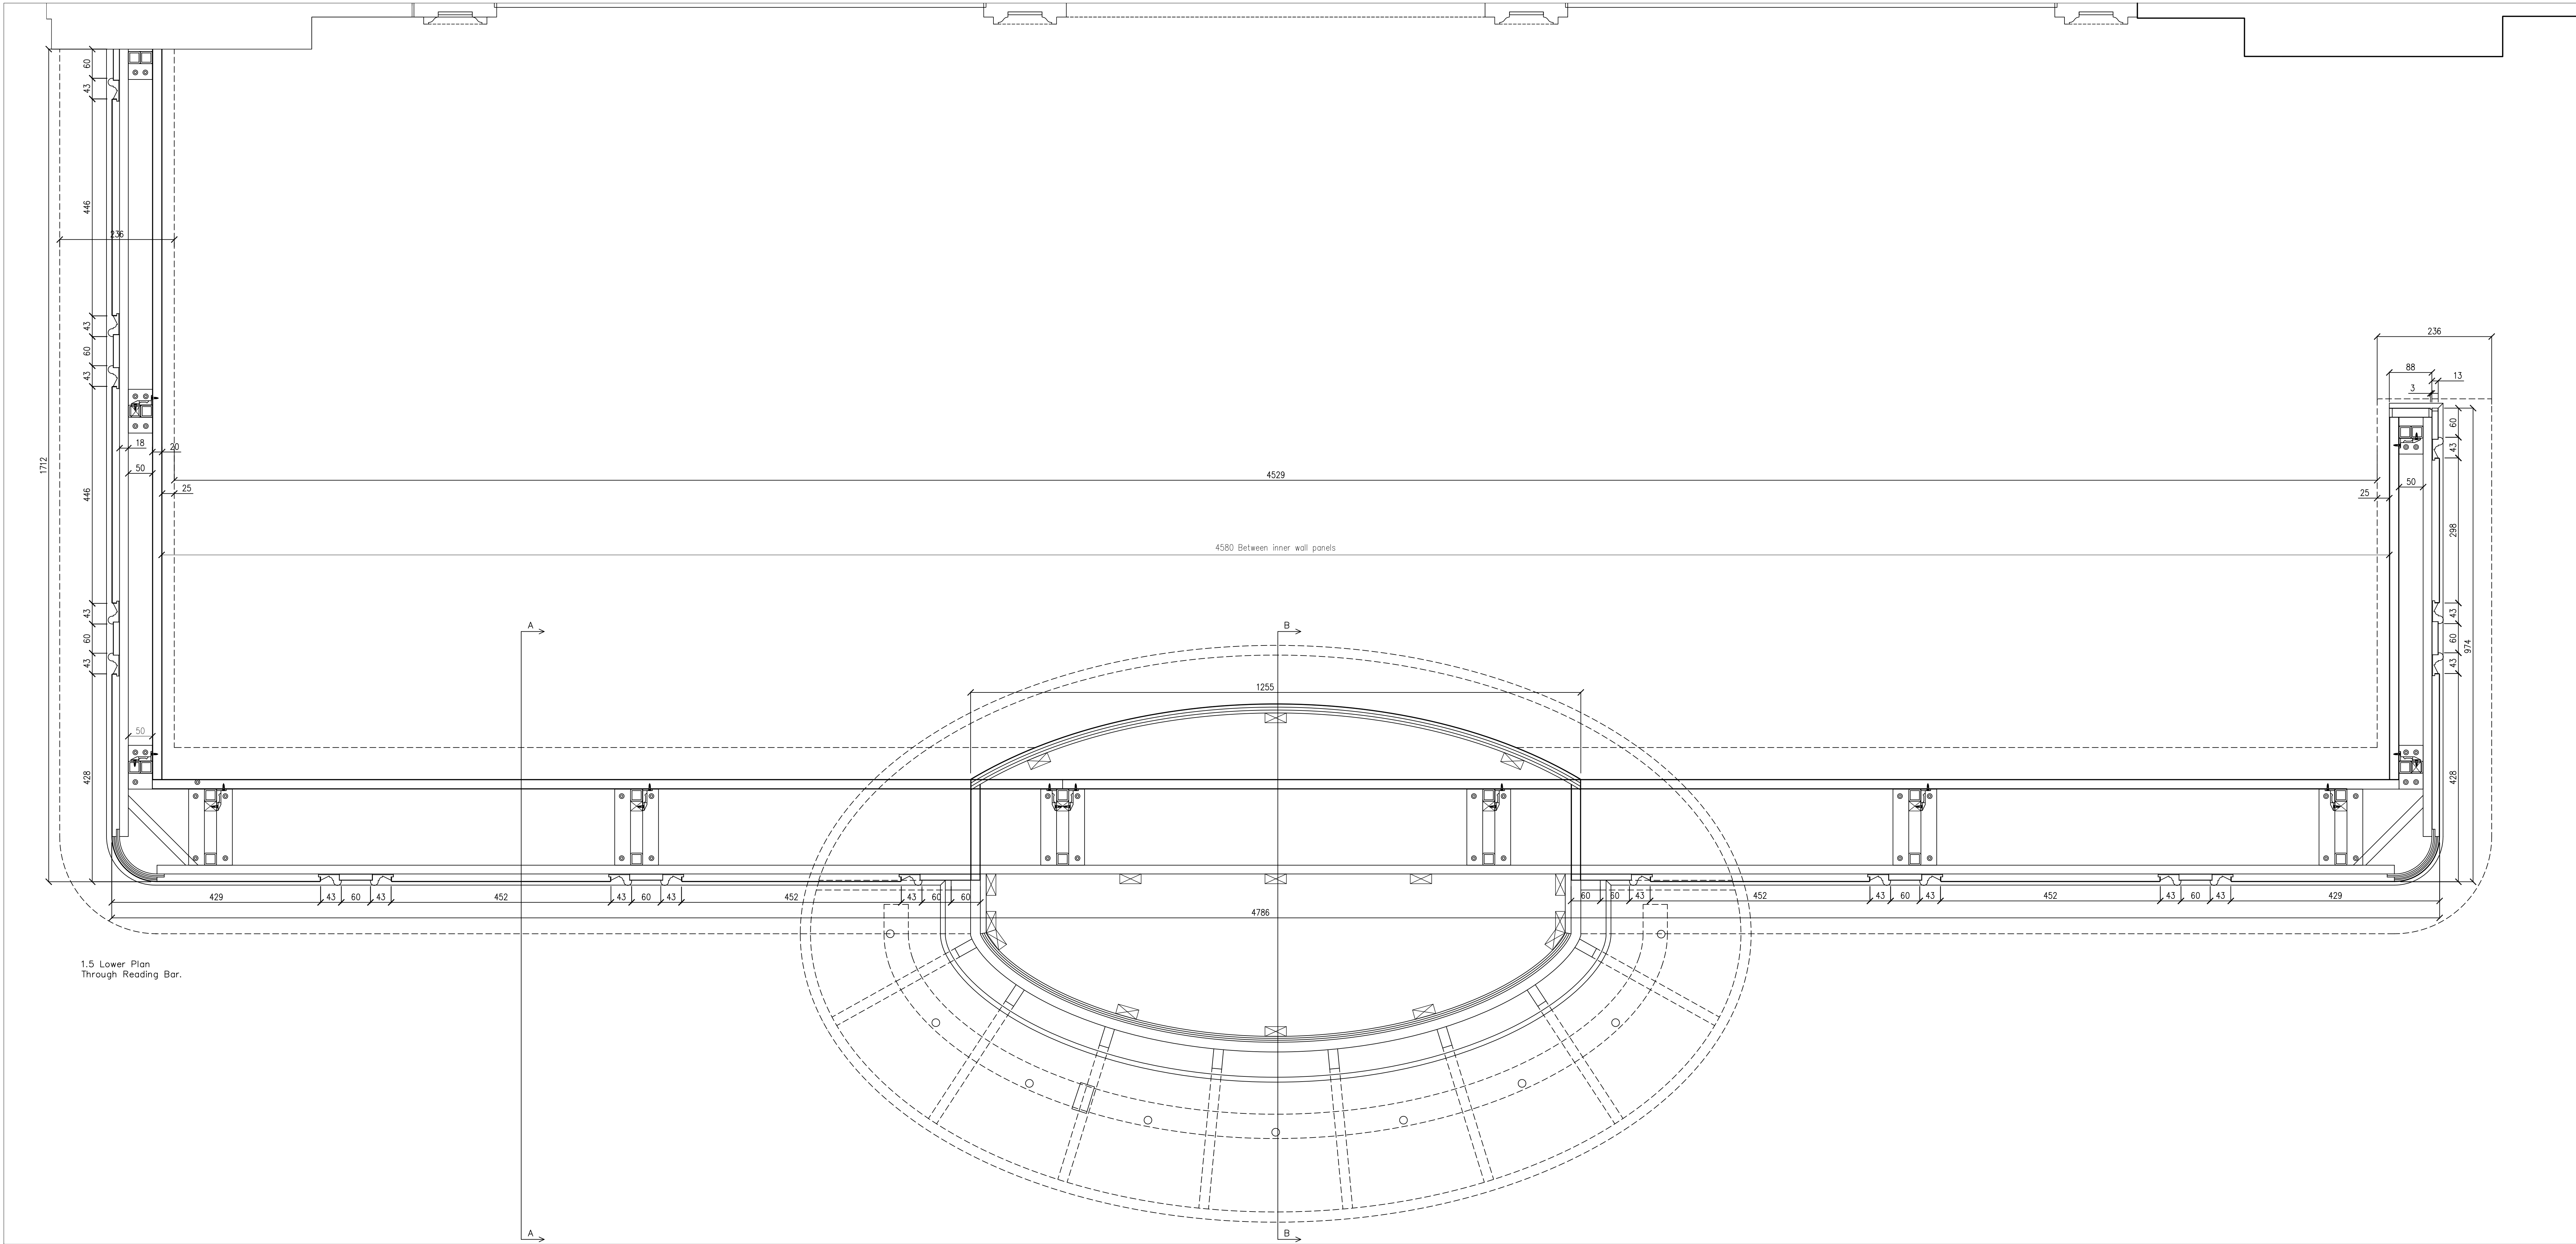

1:5 Lower Plan
Through Reading Bar.

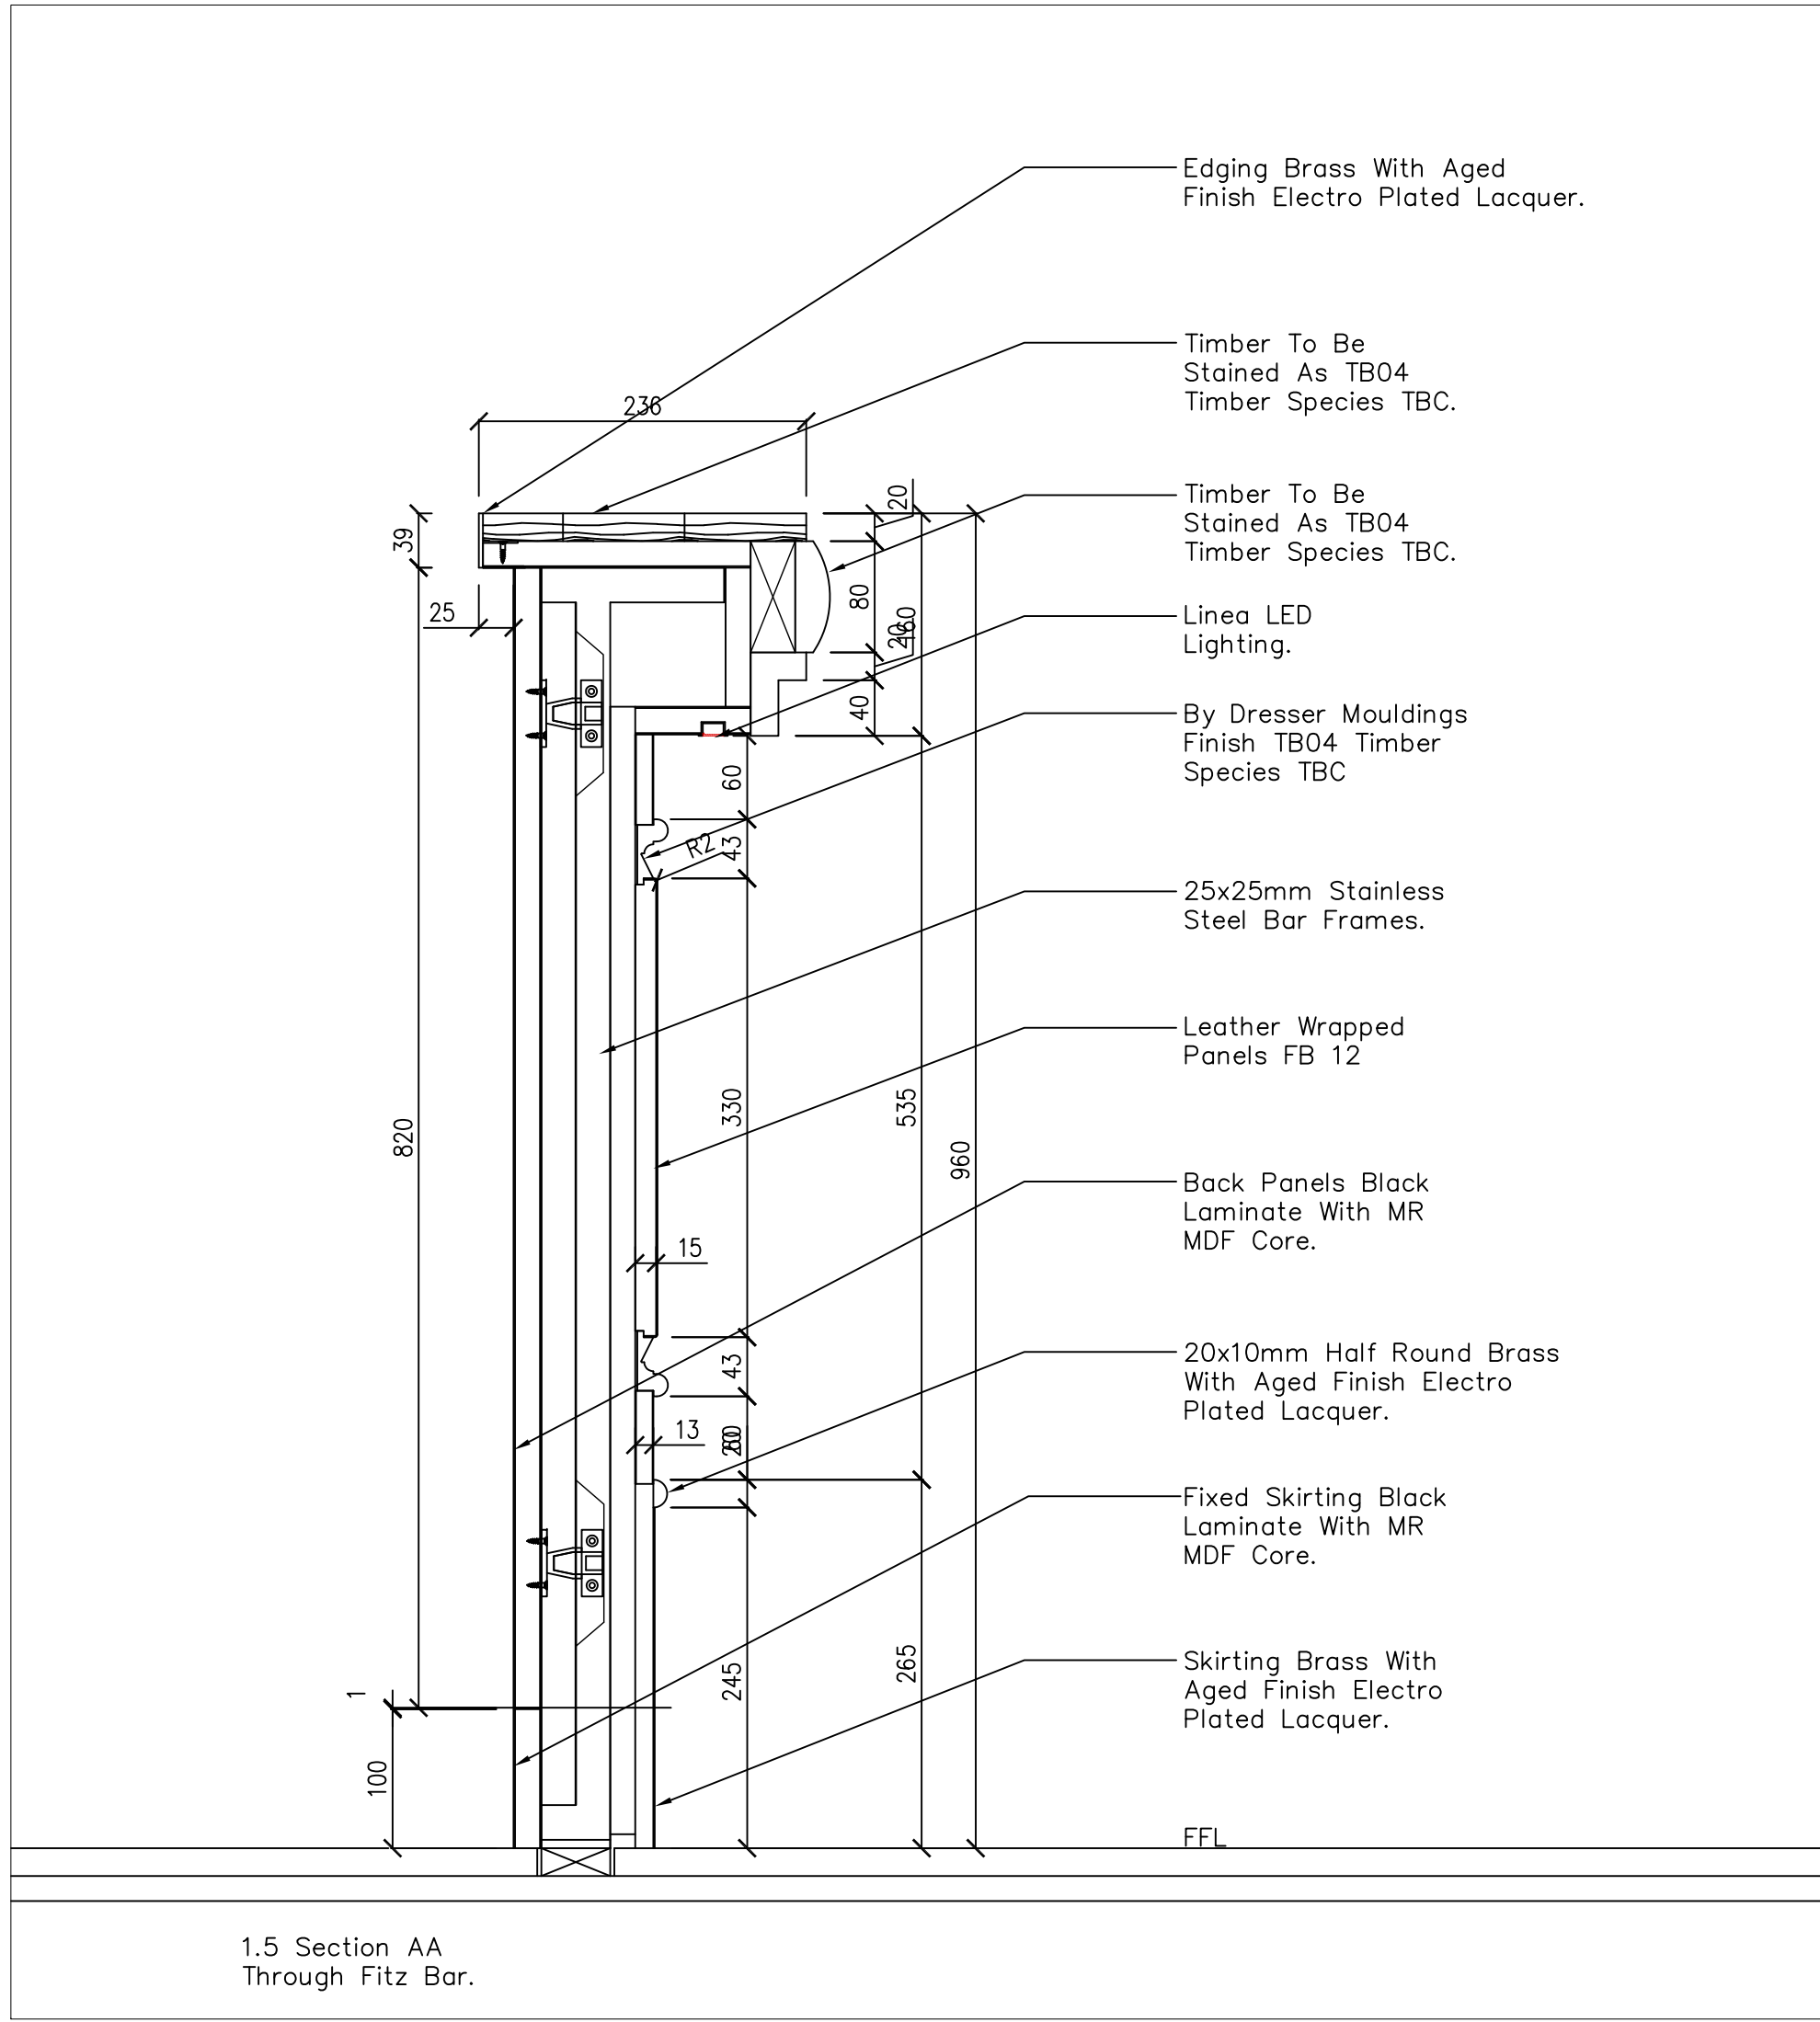

1:5 Section AA
Through Fitz Bar.

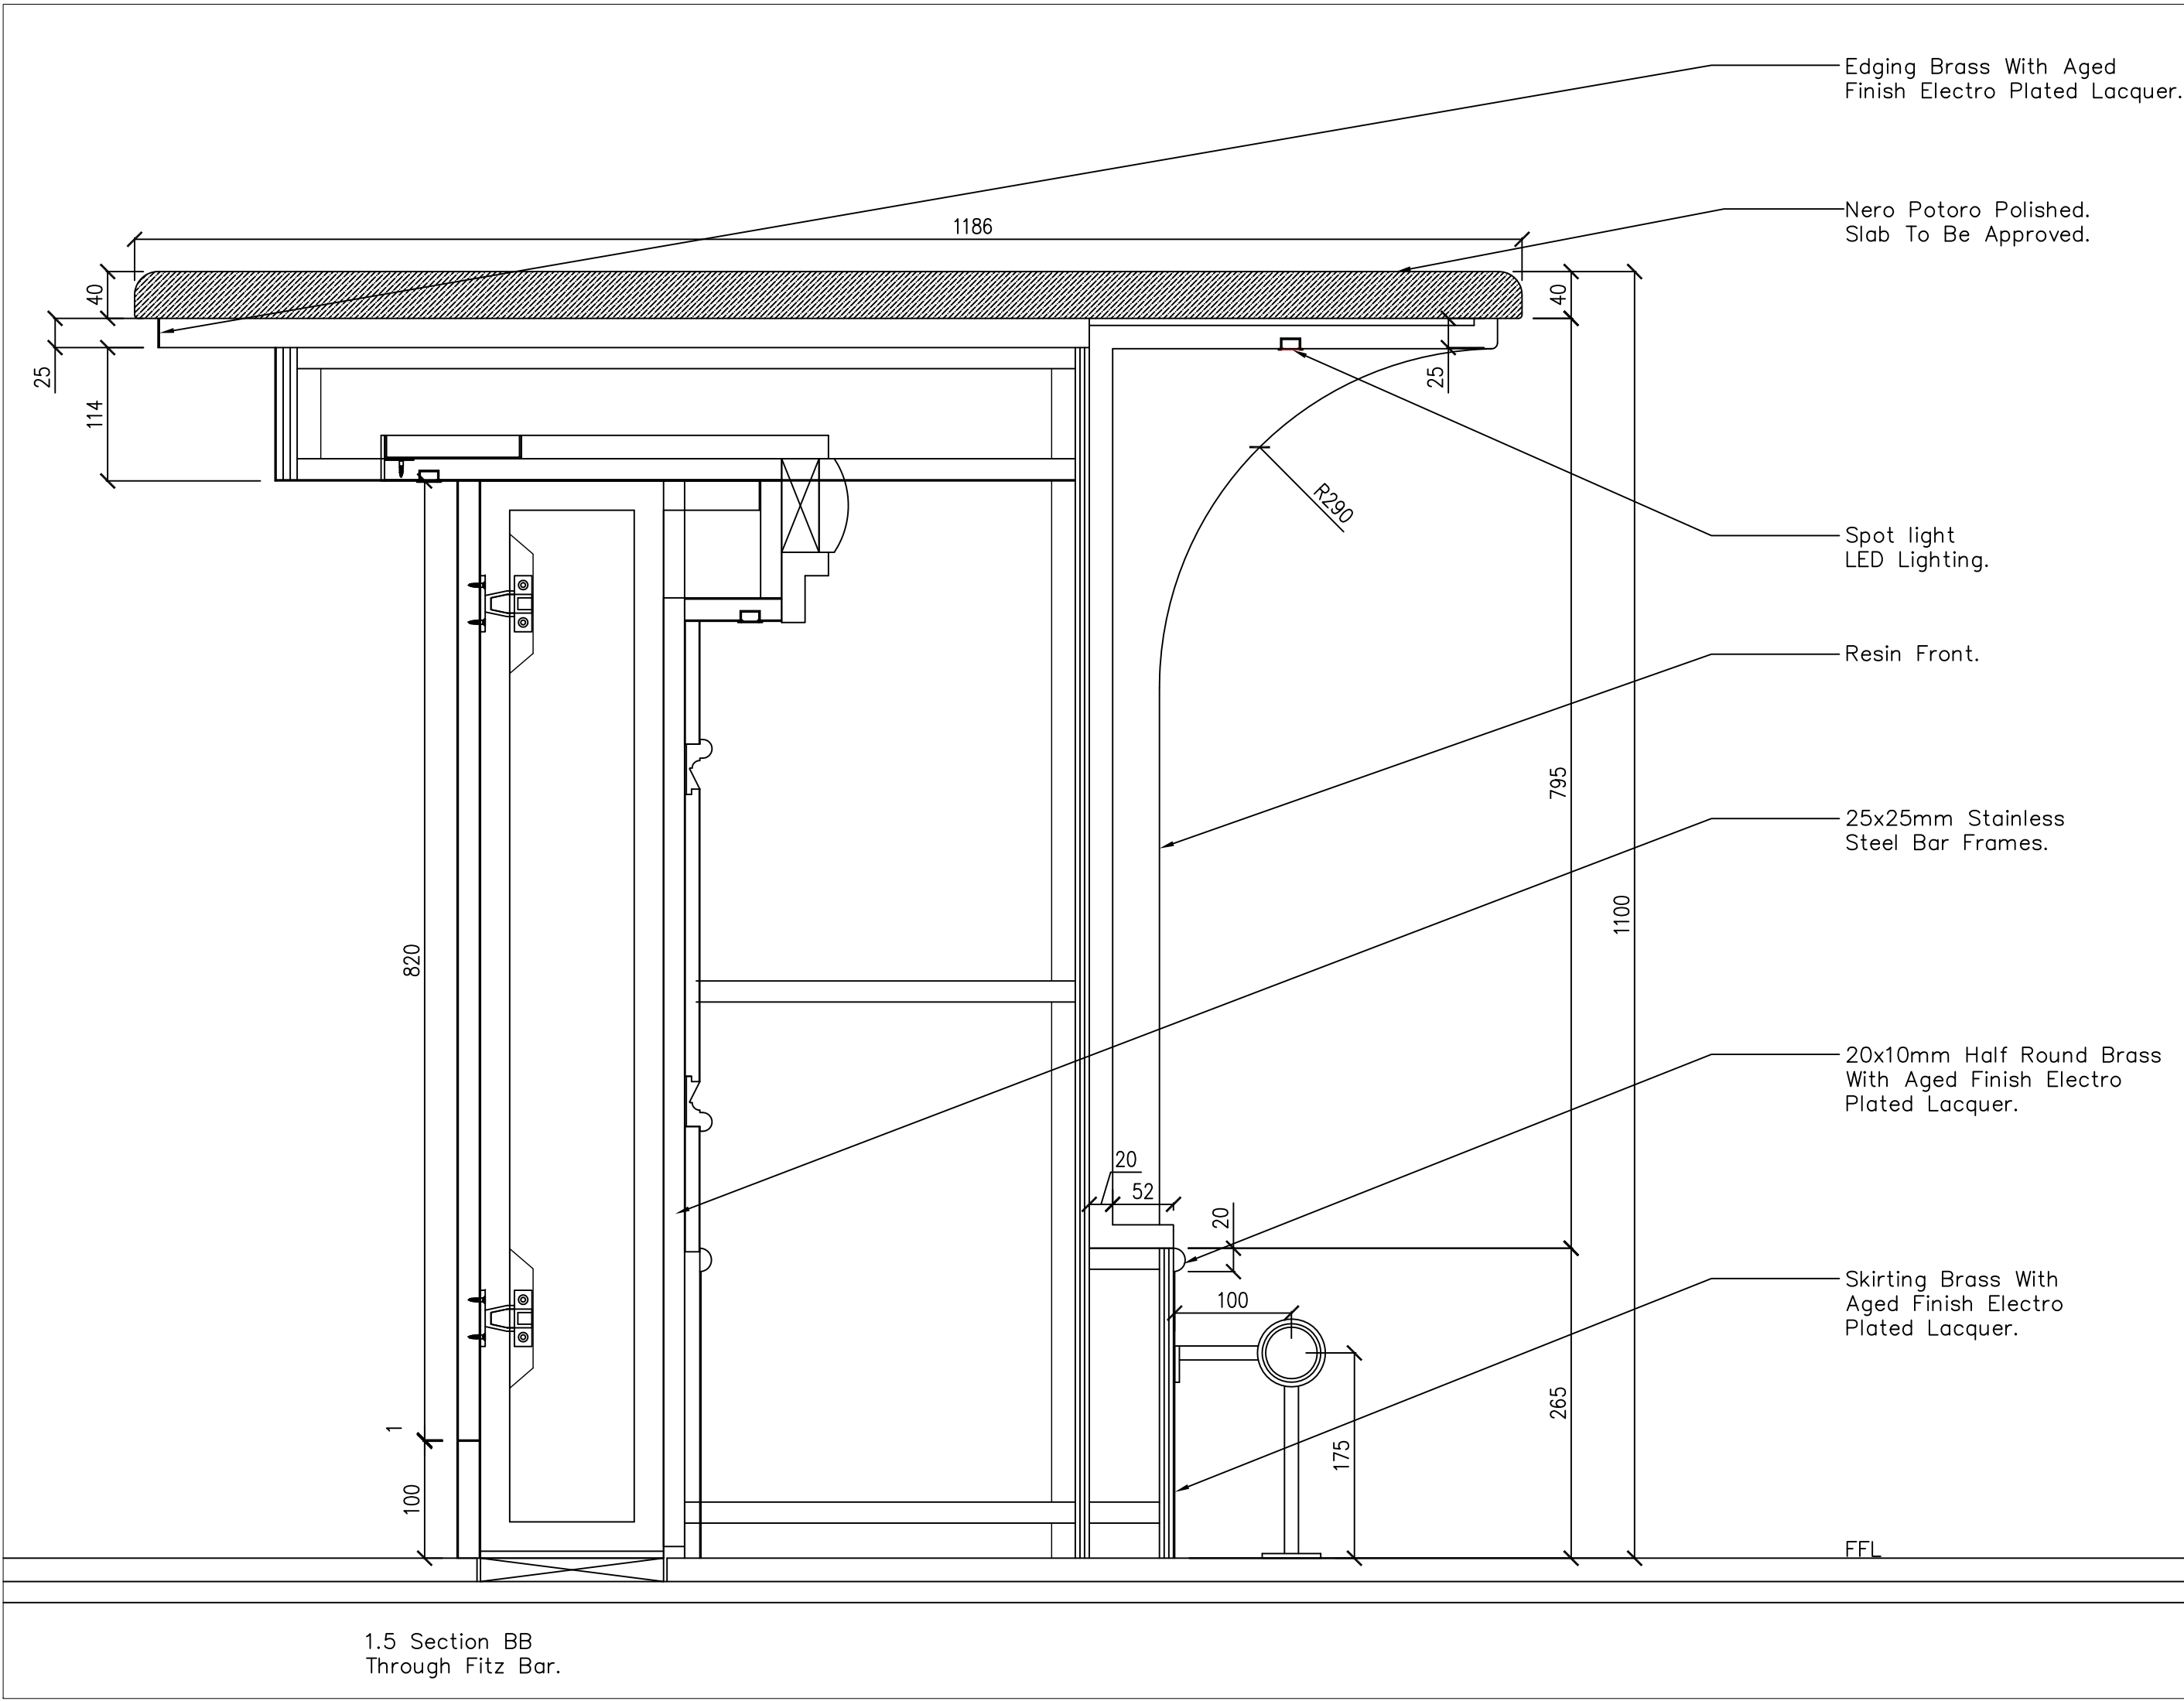

1:5 Section BB
Through Fitz Bar.

Notes:

DRAWINGS IN SERIES

Stone Slab To
Be Approved.

01	01-02-17	Amended as Berkeley equipment requirements and as details discussed 01-01-17	TH
Rev	Date	Details	By



Village House
11th Street
Trafford Park
Manchester M17 1JF
Tel: 0161 848 9983
Fax: 0161 848 9984
Email: enquiries@gariff.co.uk

Client:

S & T (UK)

Contract:

Hotel Russell.

Drawing Title:

Reading Room Bar.
Plan Section & Details


Scale:	Date:	Drawn:
1:5 @A0	16.12.16	SP
Status:	Rev:	

Construction 01

Dwg No:
GCL-1463-054

This drawing is the copyright of Gariff Construction Ltd and must not be lost, copied or distributed to any third party without prior written consent. Figured dimensions are to be used in preference to scaled dimensions.

DE-03b

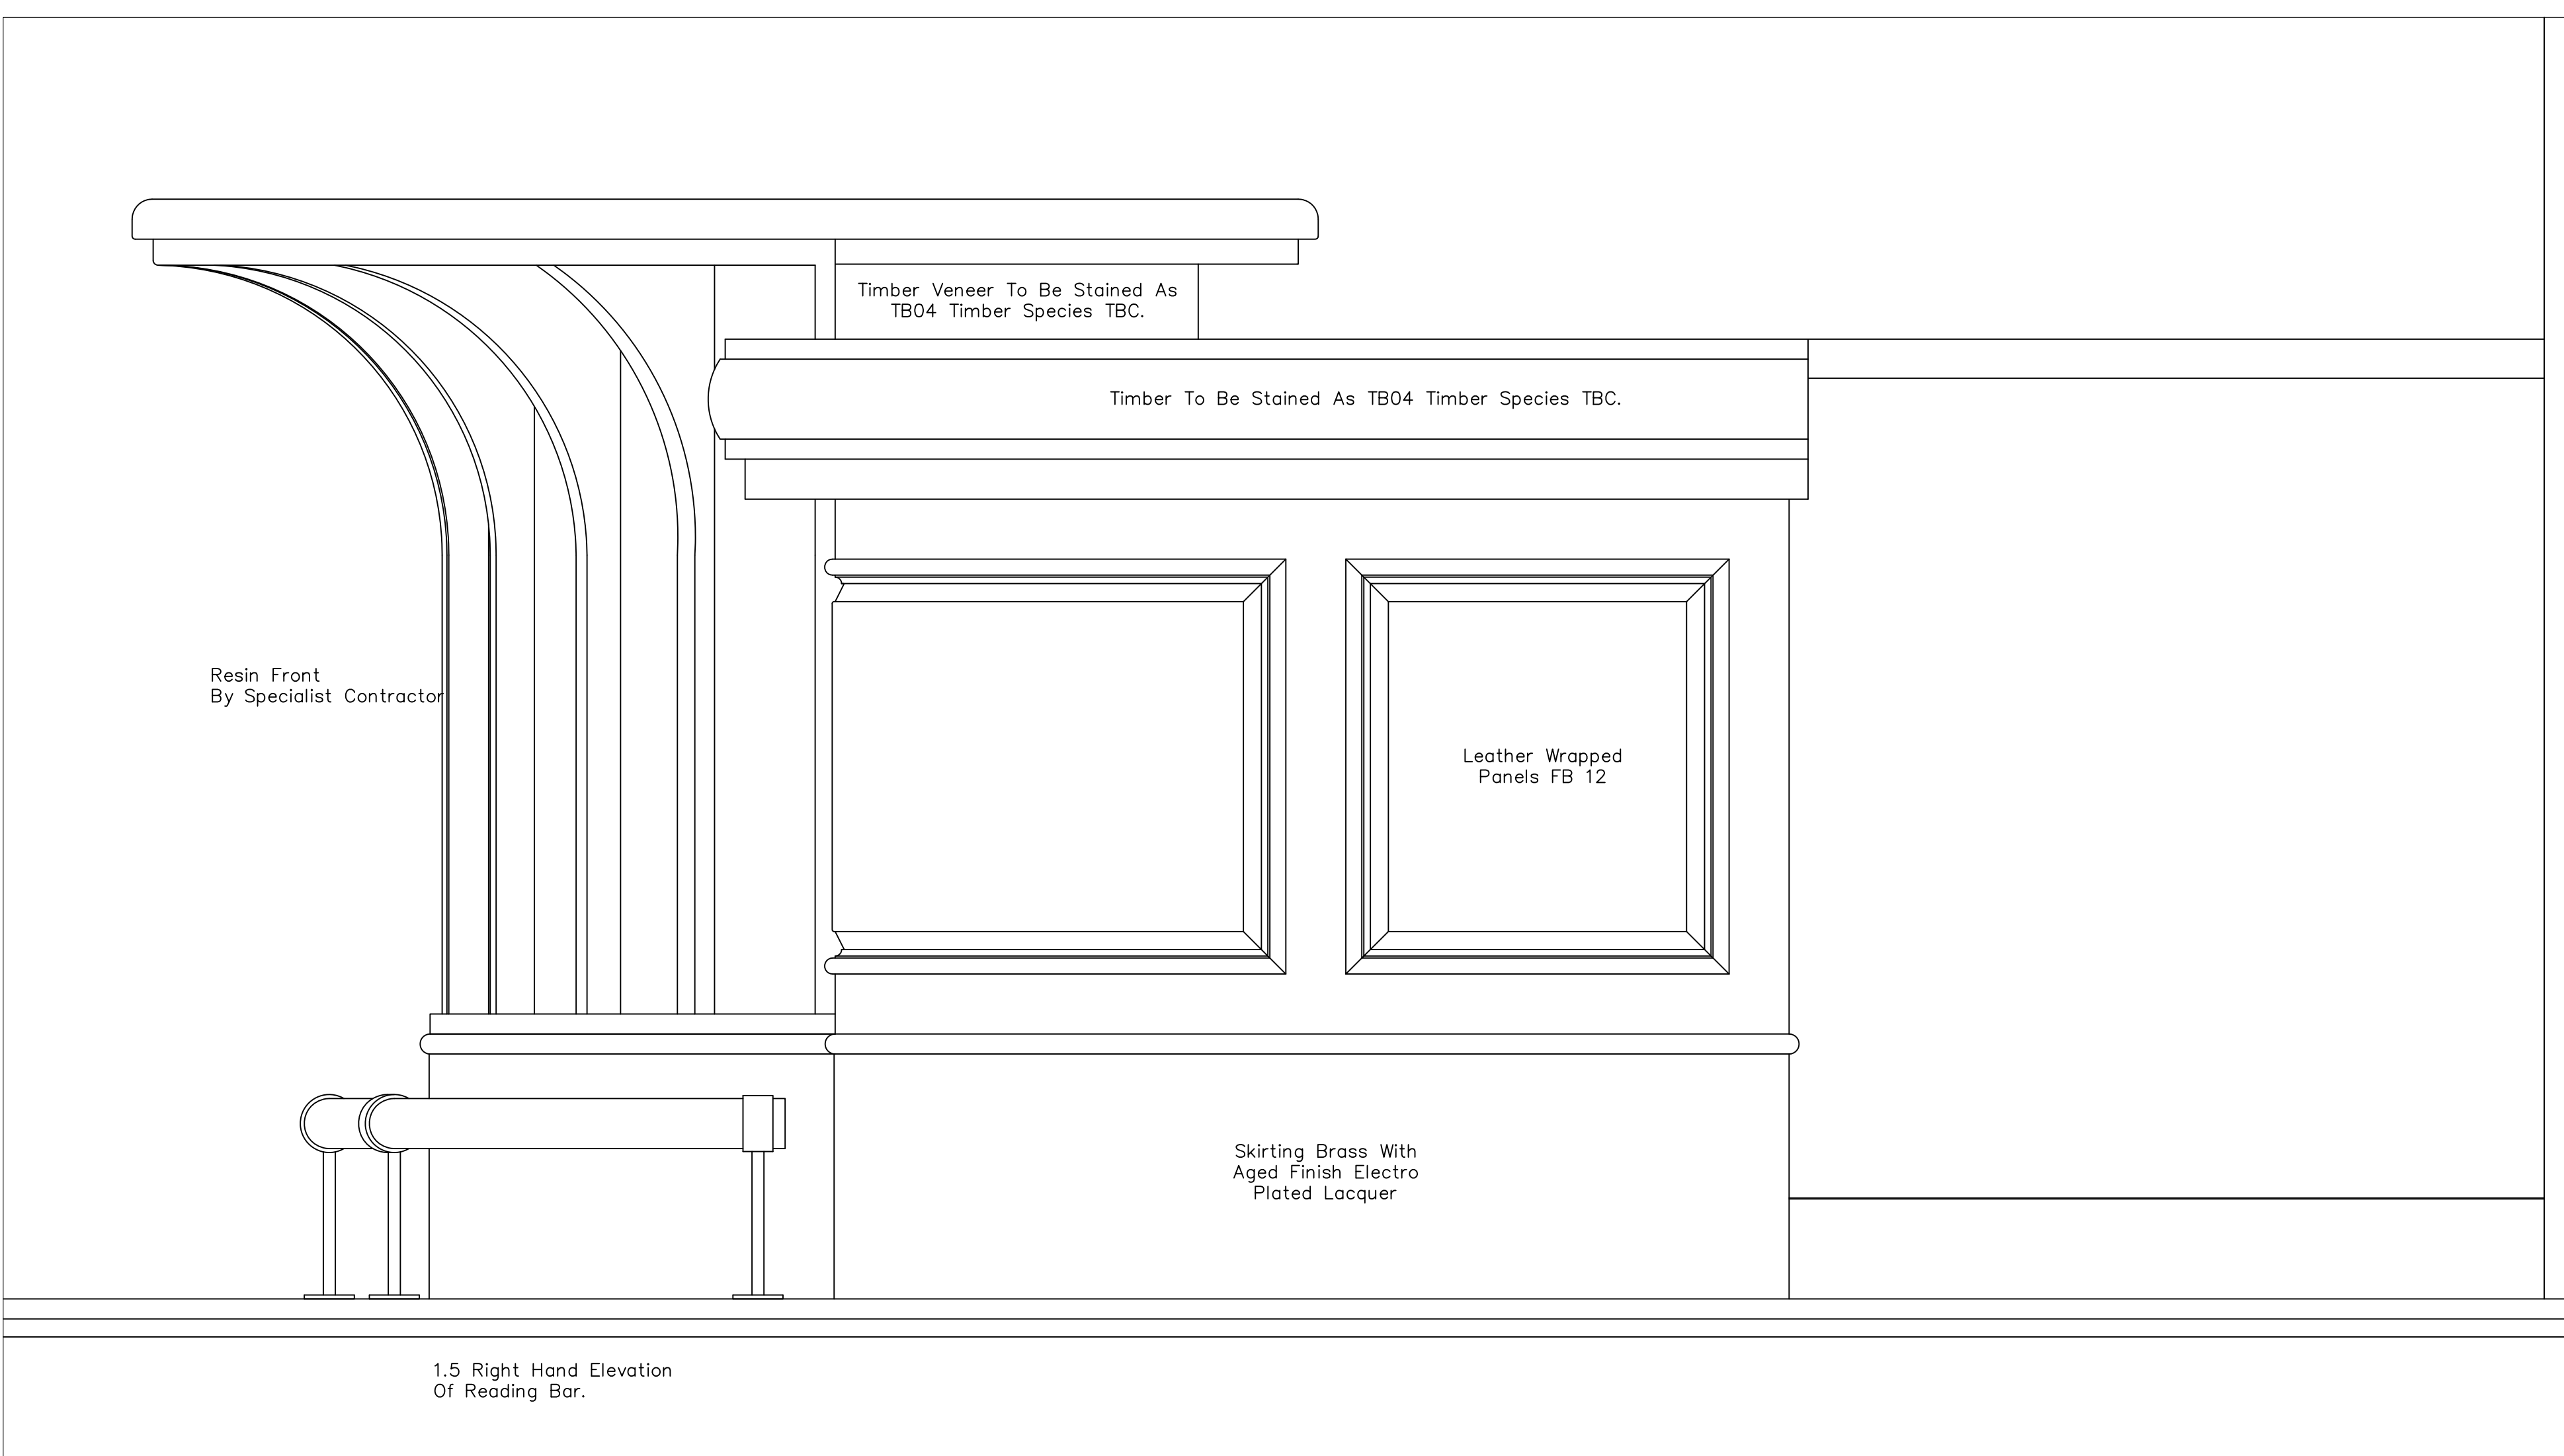

01	01-02-17	Amended as Berkeley equipment requirements and as details discussed 31-01-17	TH
Rev	Date	Details	By



S & T (UK)

Hotel Russell.

Reading Room Bar
Curved Bar.

Scale:	Date:	Drawn:
--------	-------	--------

1:5 @A0	16.12.16	SP
---------	----------	----

Status:	Rev:
---------	------

Construction	01
--------------	----



Dwg No:

GCL-1463-055

This drawing is the copyright of Garff Construction Ltd. and must not be lent, copied or disclosed to any unauthorised person without their written consent. Financial dimensions are to be used in preference to scaled dimensions.

Notes:

DRAWINGS IN SERIES

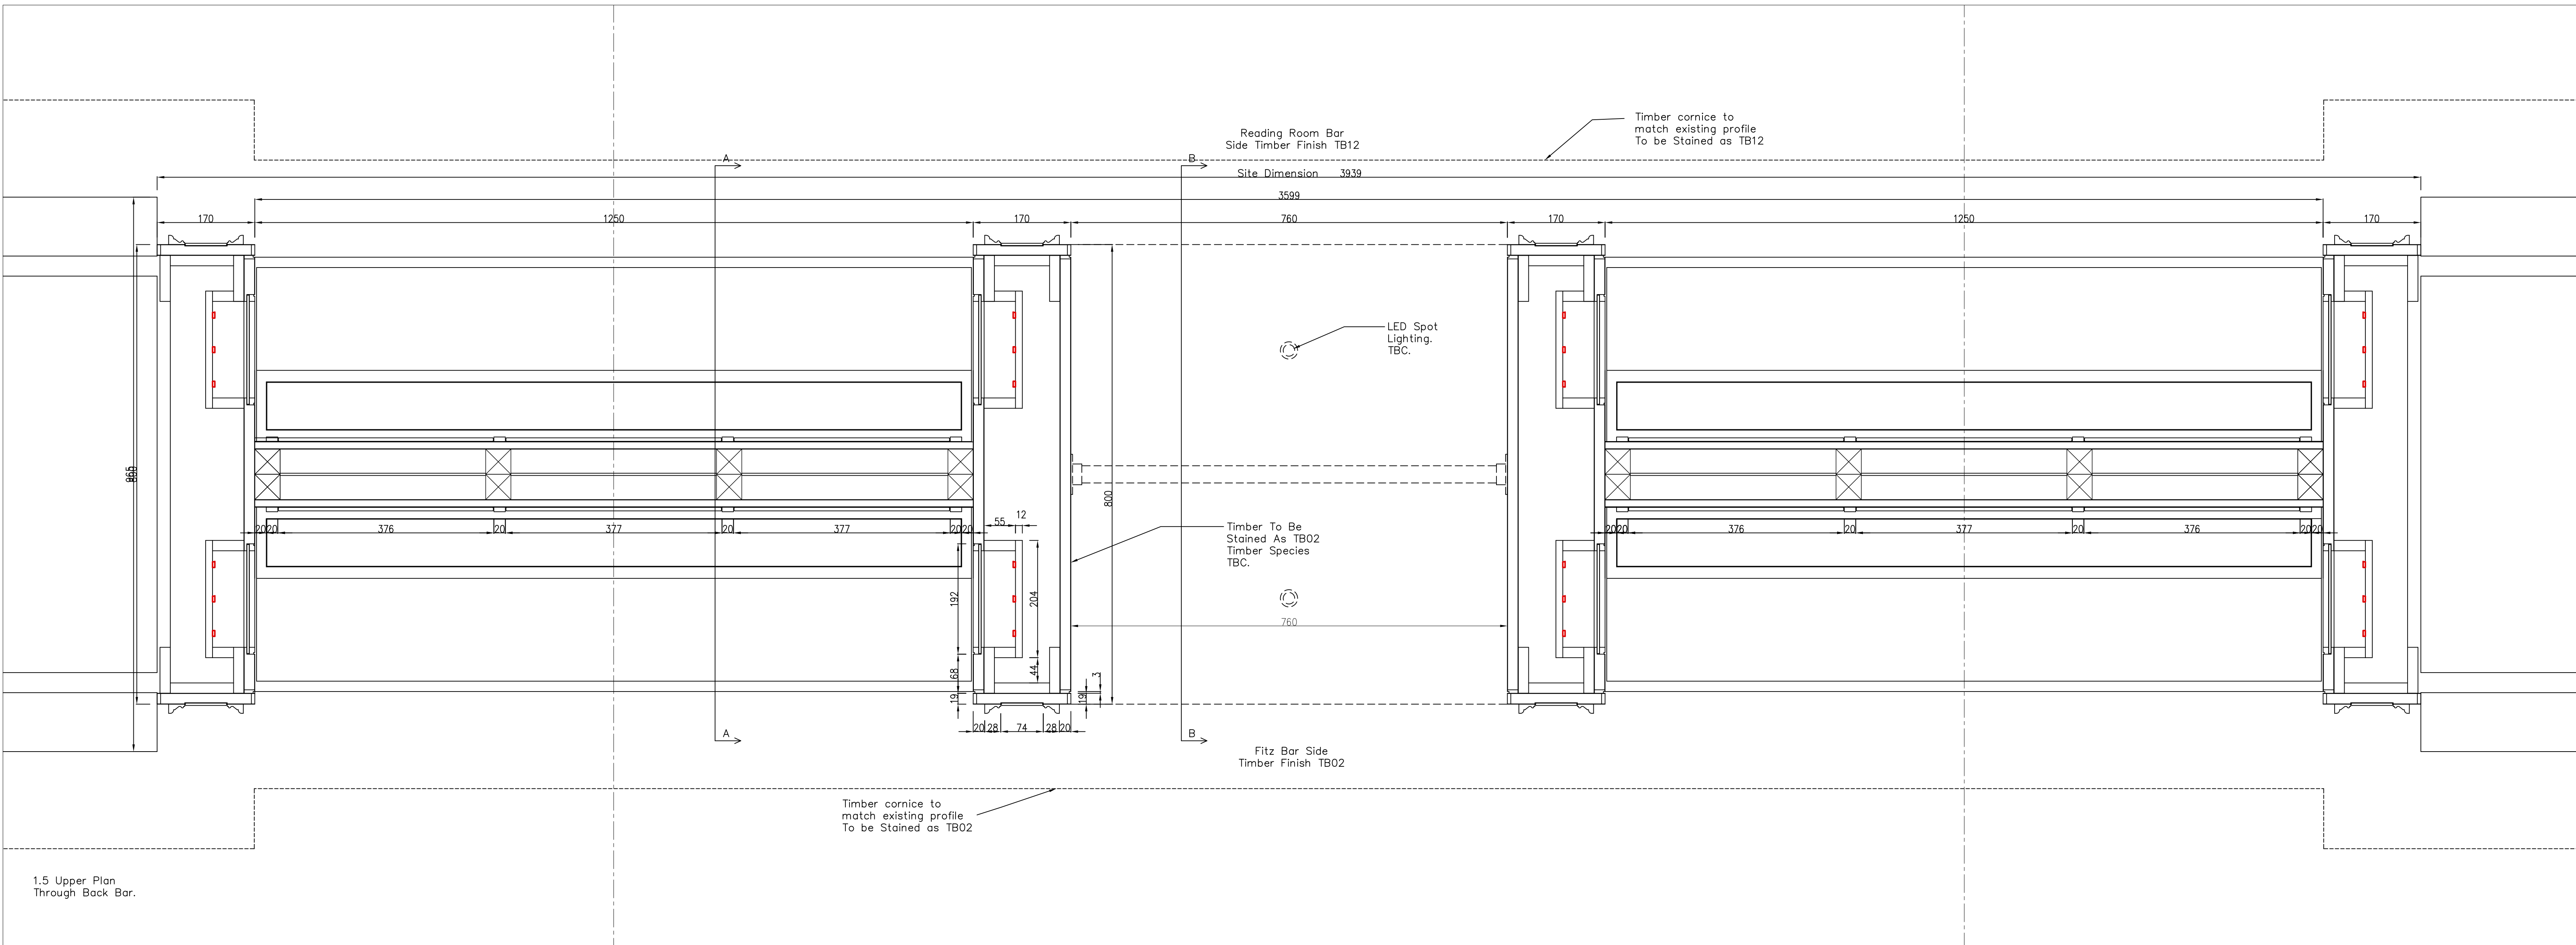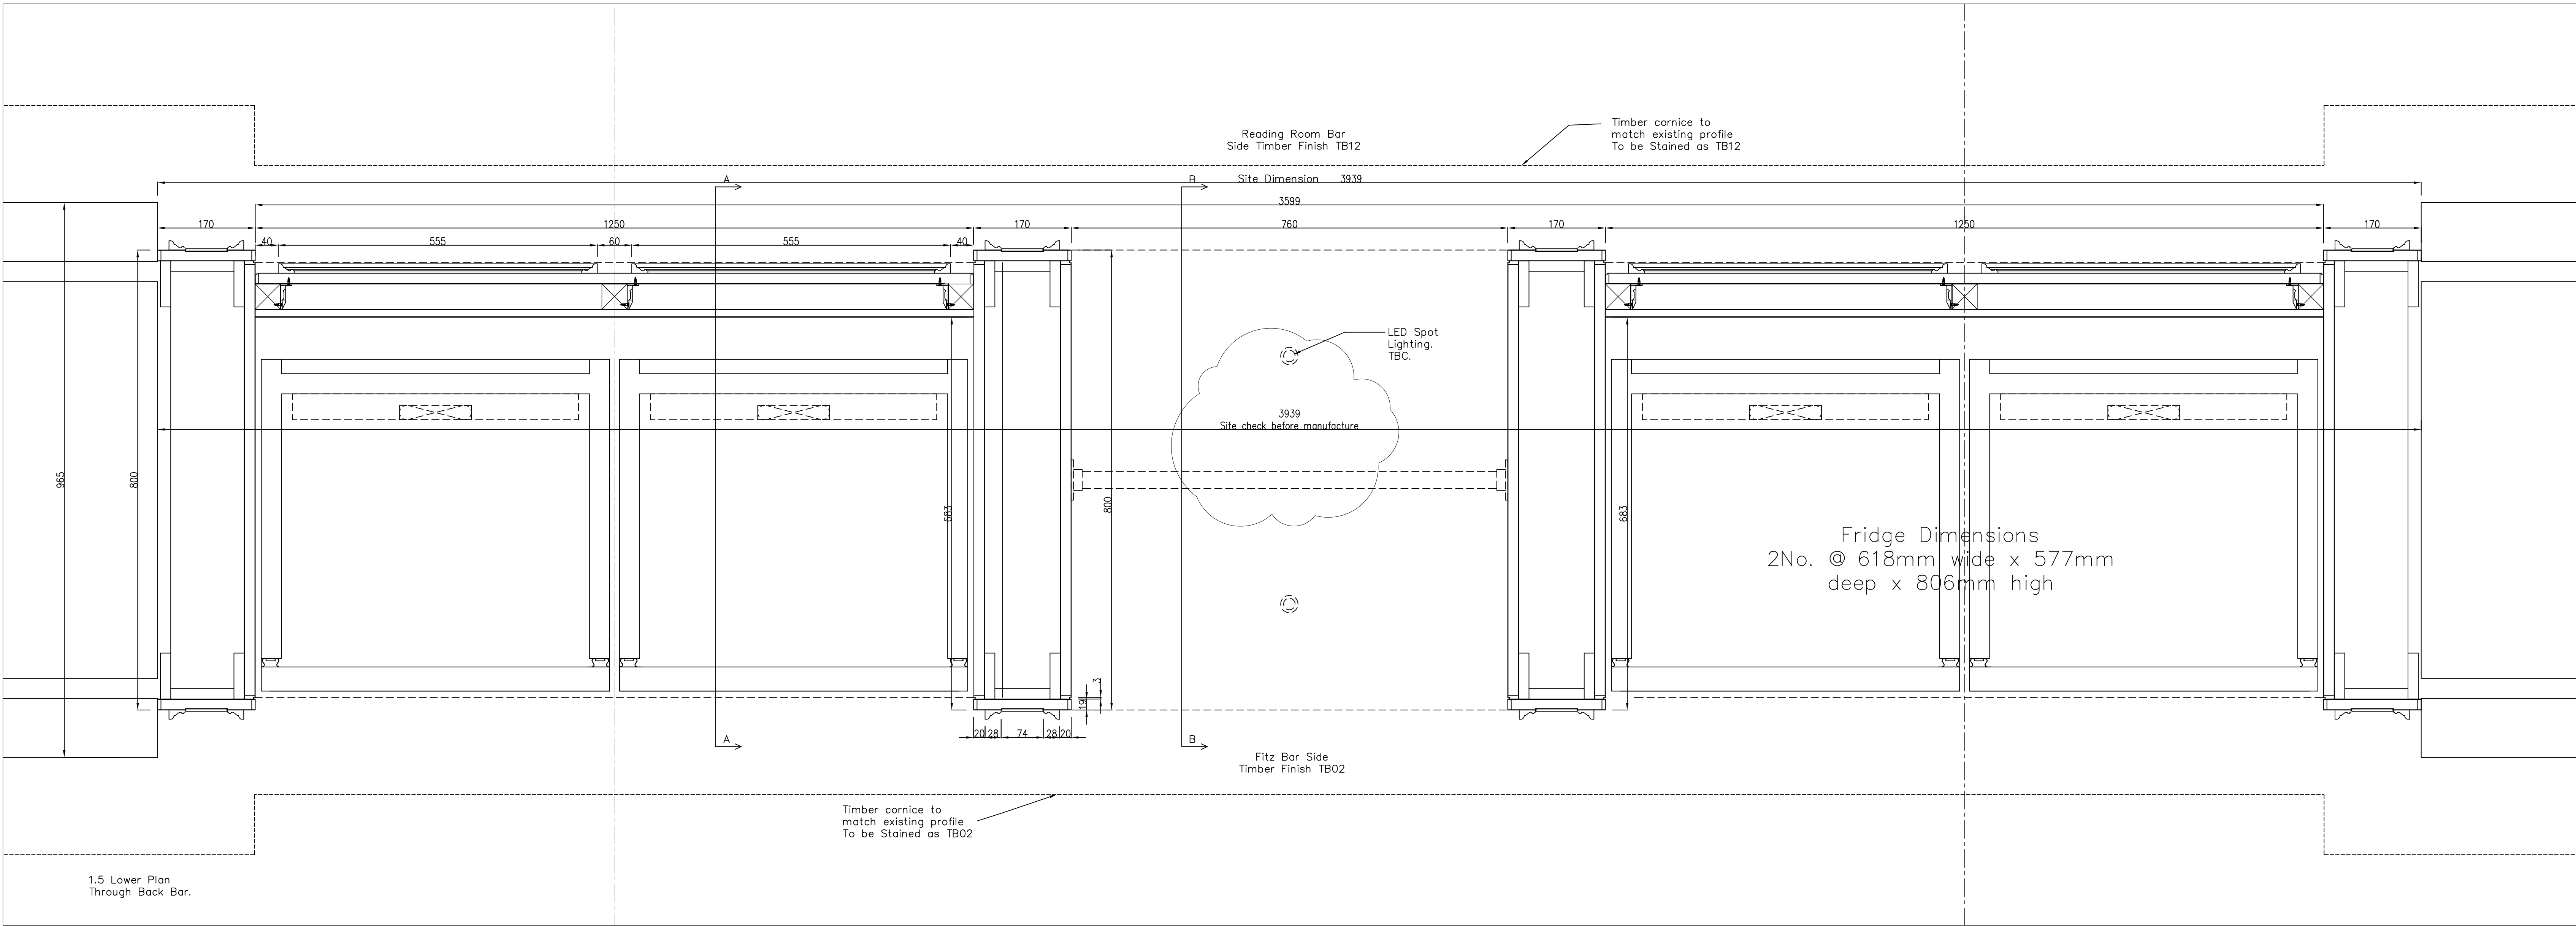

02	27-02-17	Construction Issue	TH
01	16-02-17	Amended to suit Berkeley equipment	TH
Rev	Date	Details	By

gariff

Village House
11th Street
Trafford Park
Manchester M17 1JF
Tel: 0161 848 9983
Fax: 0161 848 9984
Email: enquiries@gariff.co.uk

Client:
S & T (UK)

Contract:
Hotel Russell.





Drawing Title:
**Fitz Bar, Reading Bar
Back Bar - Plan & Section.**

Scale: 1:5 @A0 Date: 20.12.16 Drawn: SP
Status: Construction Rev: 02

Dwg No:
GCL-1463-056

This drawing is the copyright of Gariff Construction Ltd and must not be lost, copied or distributed to any unauthorised person without their written consent. Figure dimensions are to be used in preference to scaled dimensions.

DE-05

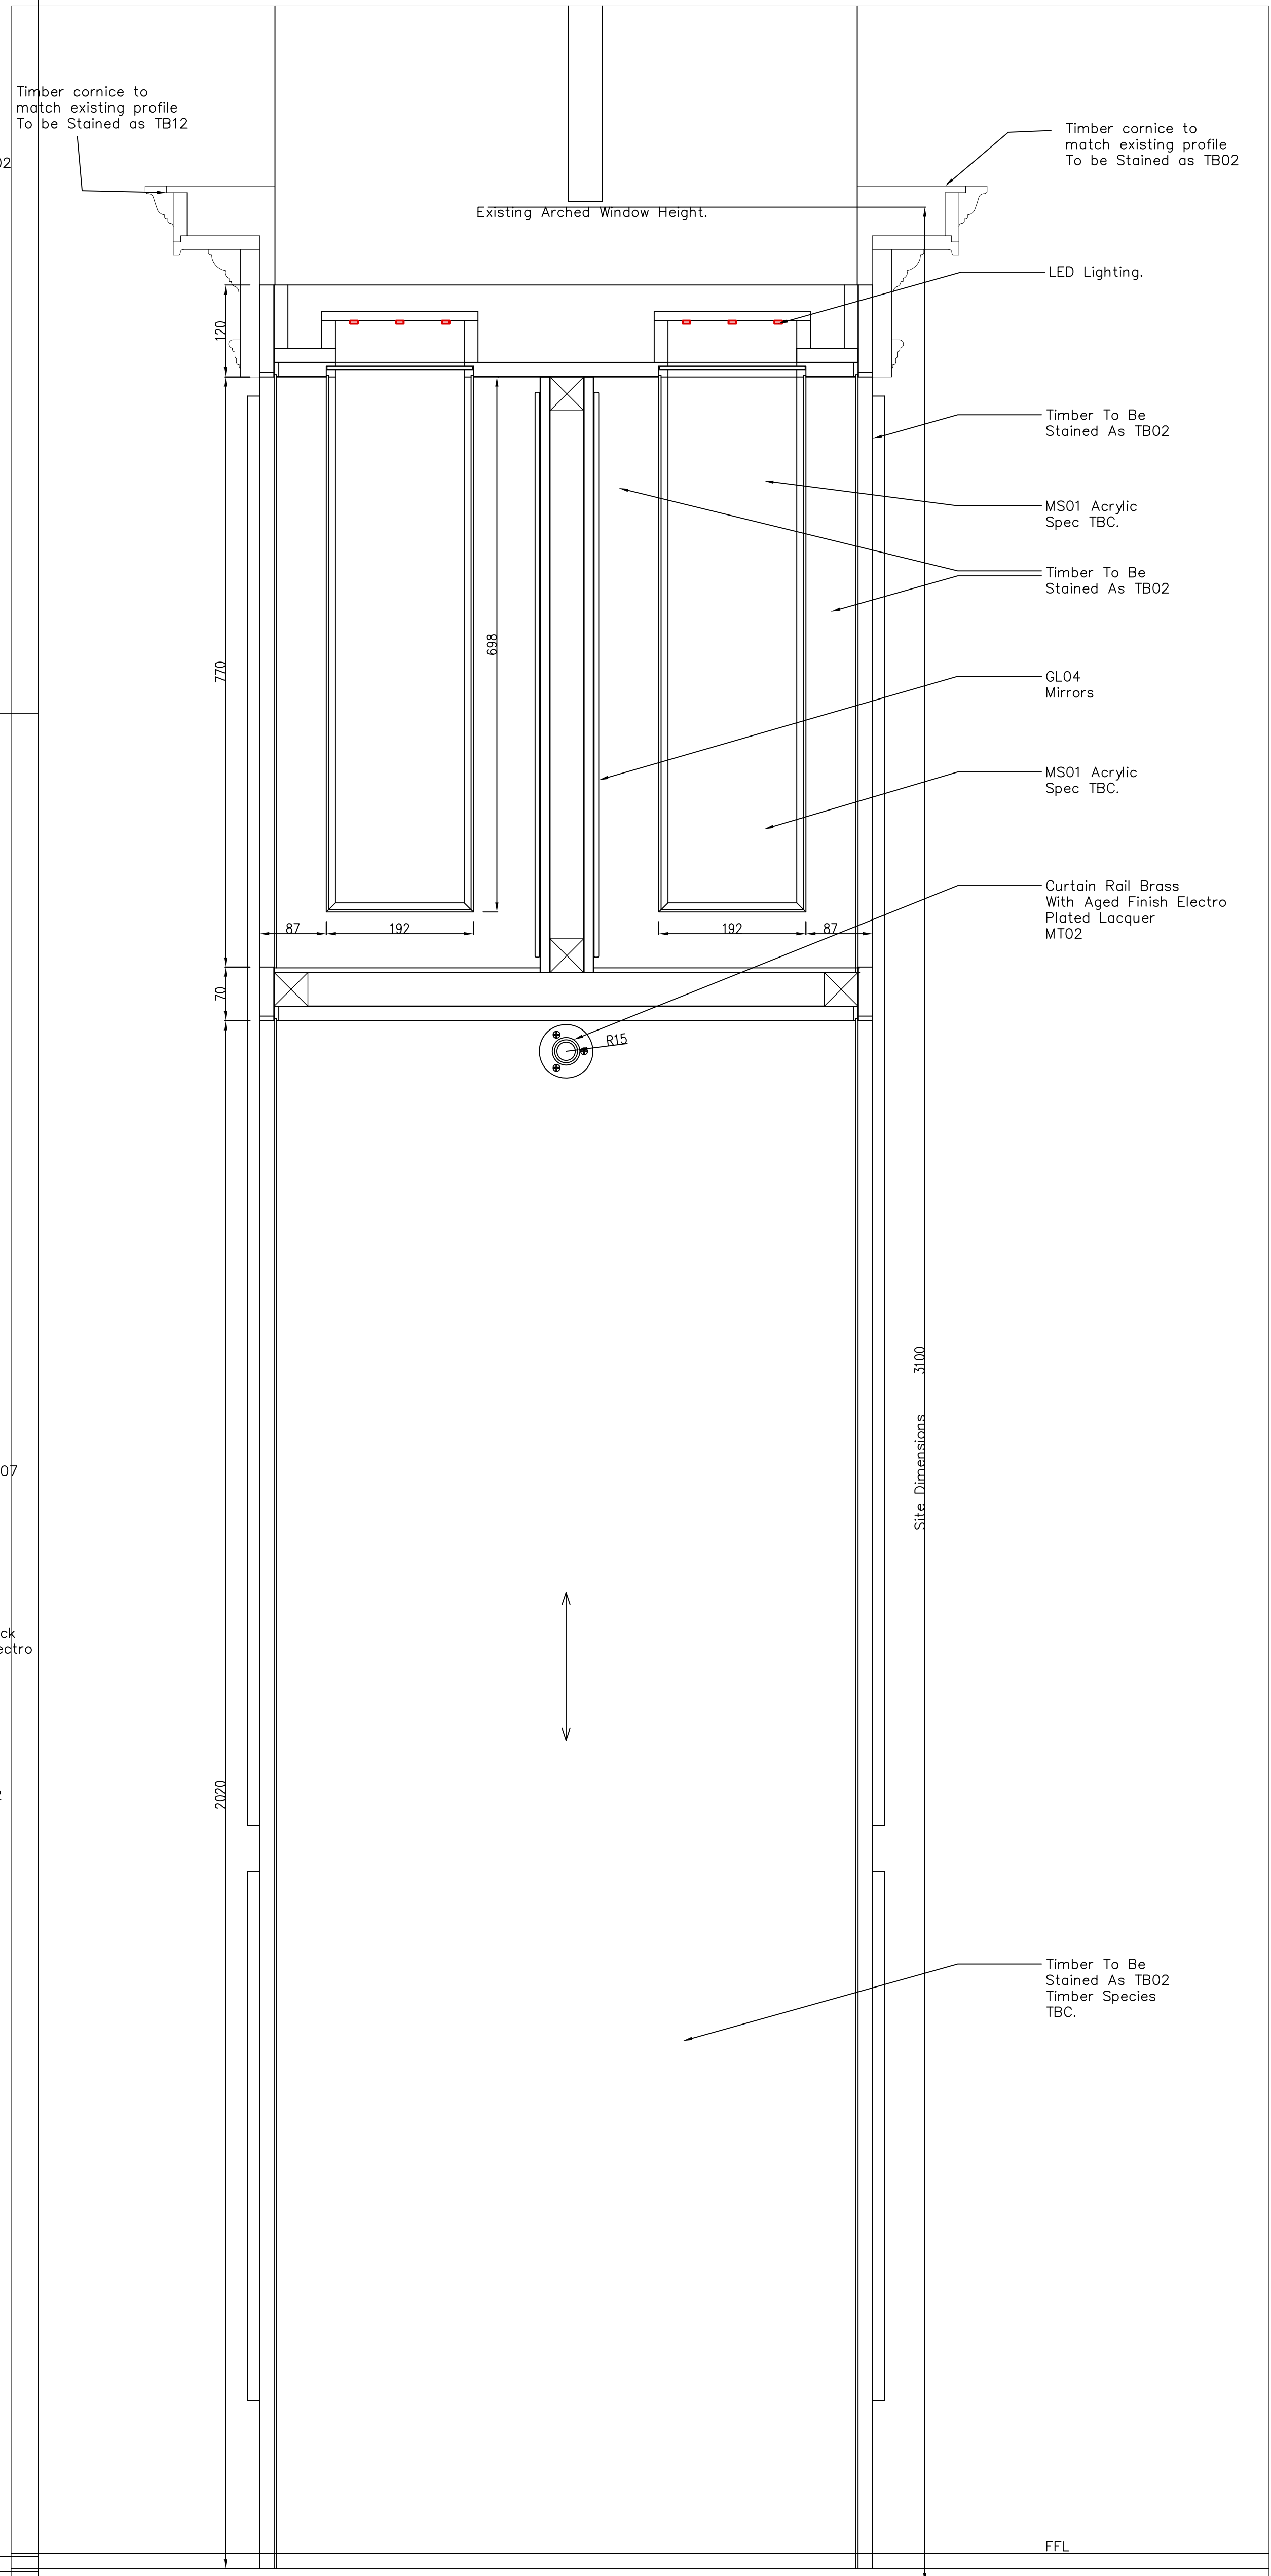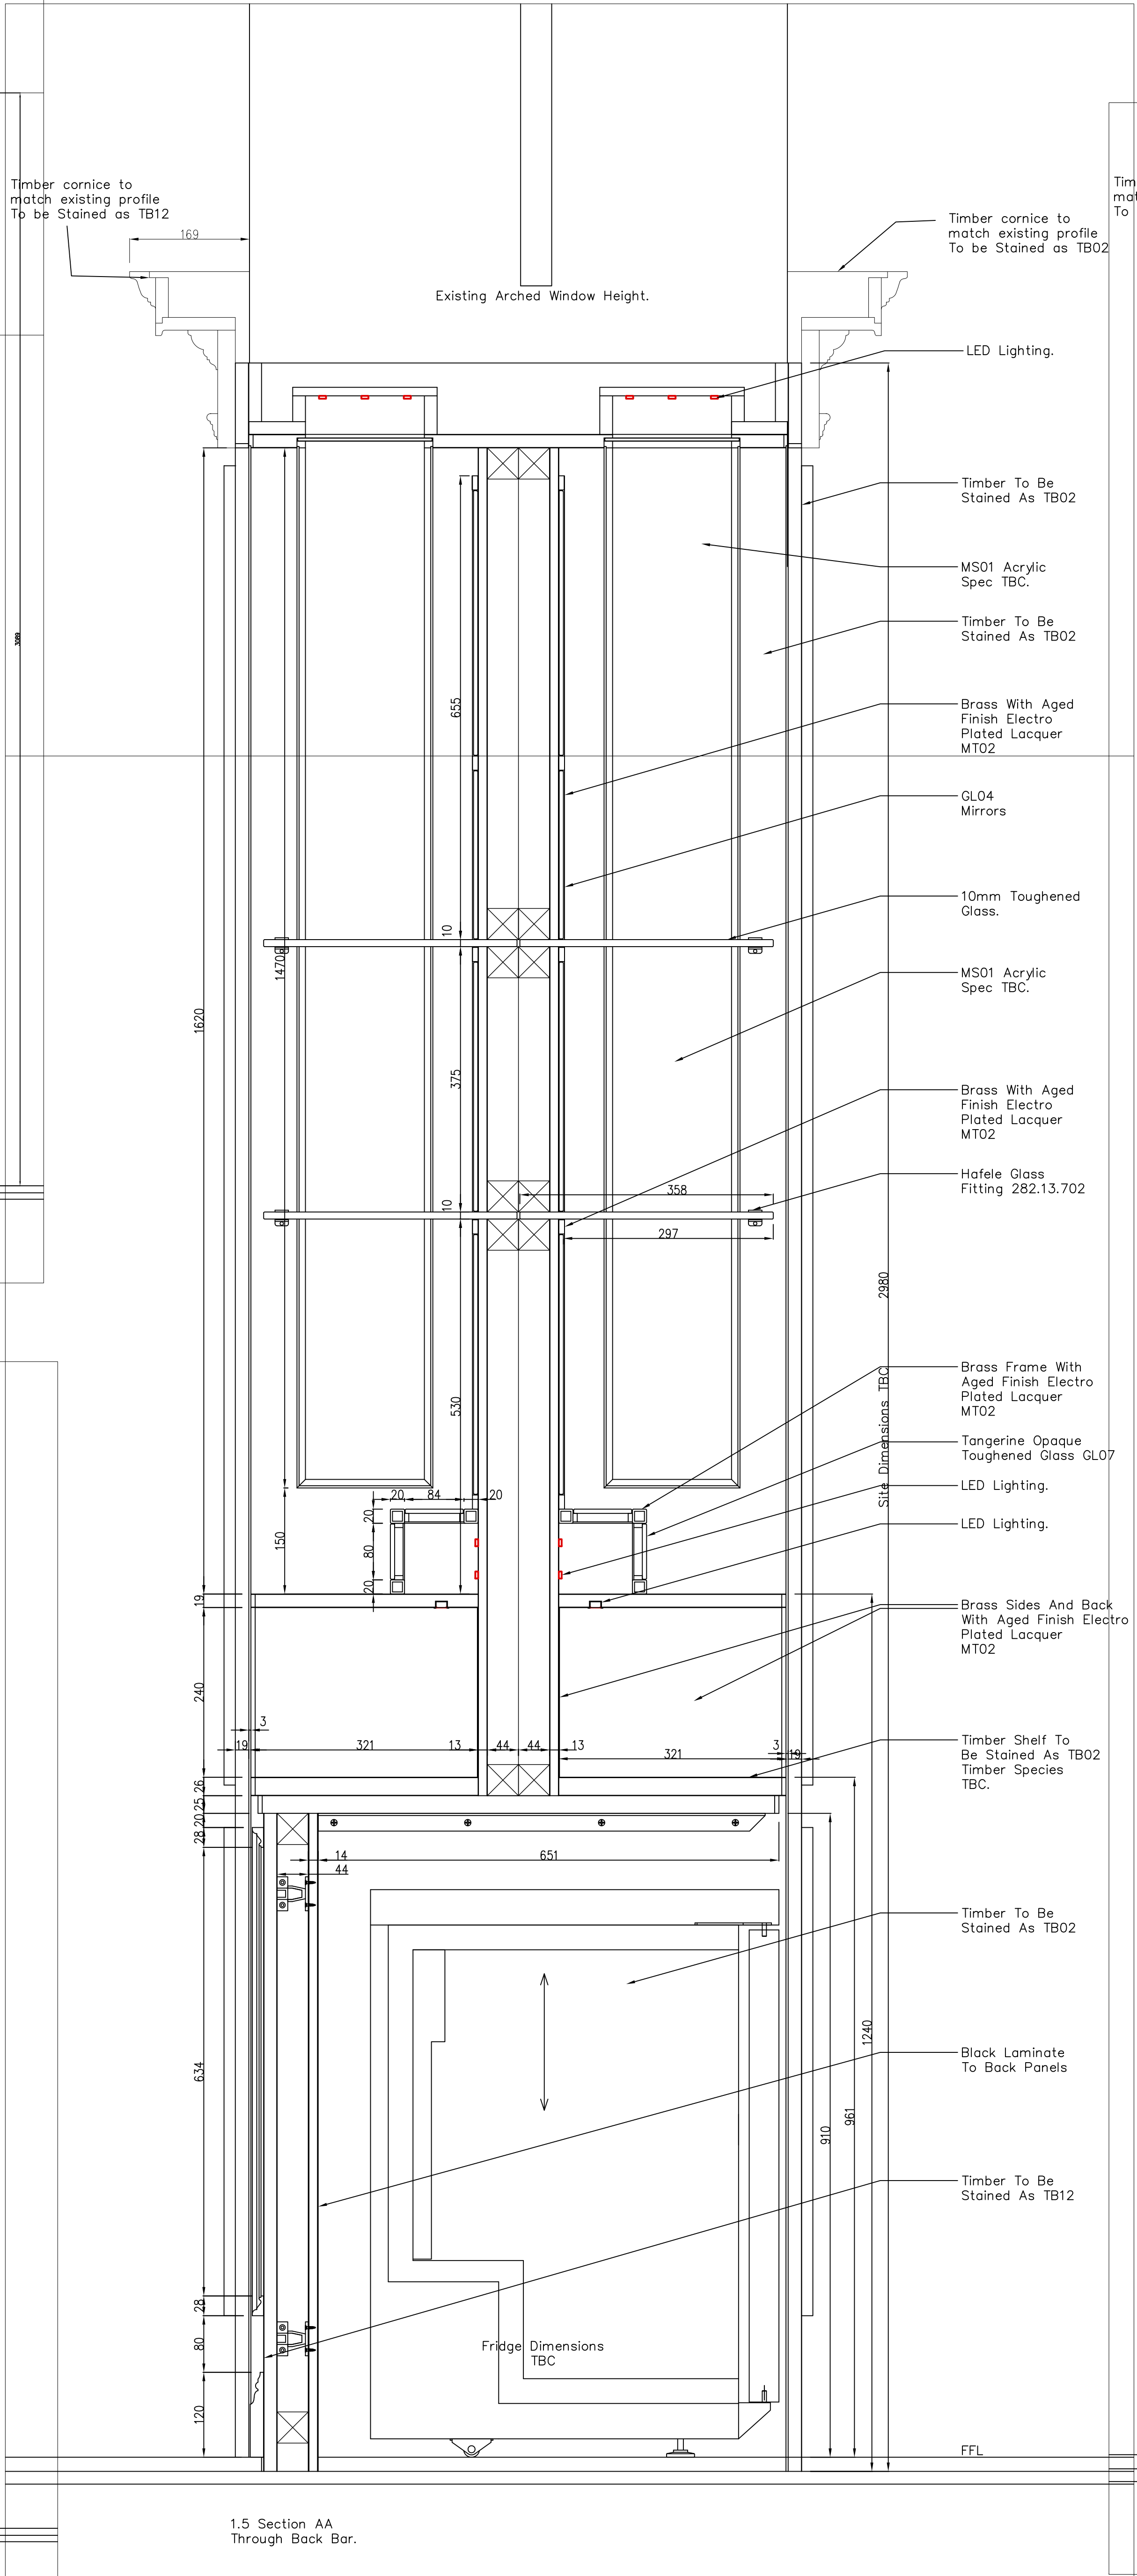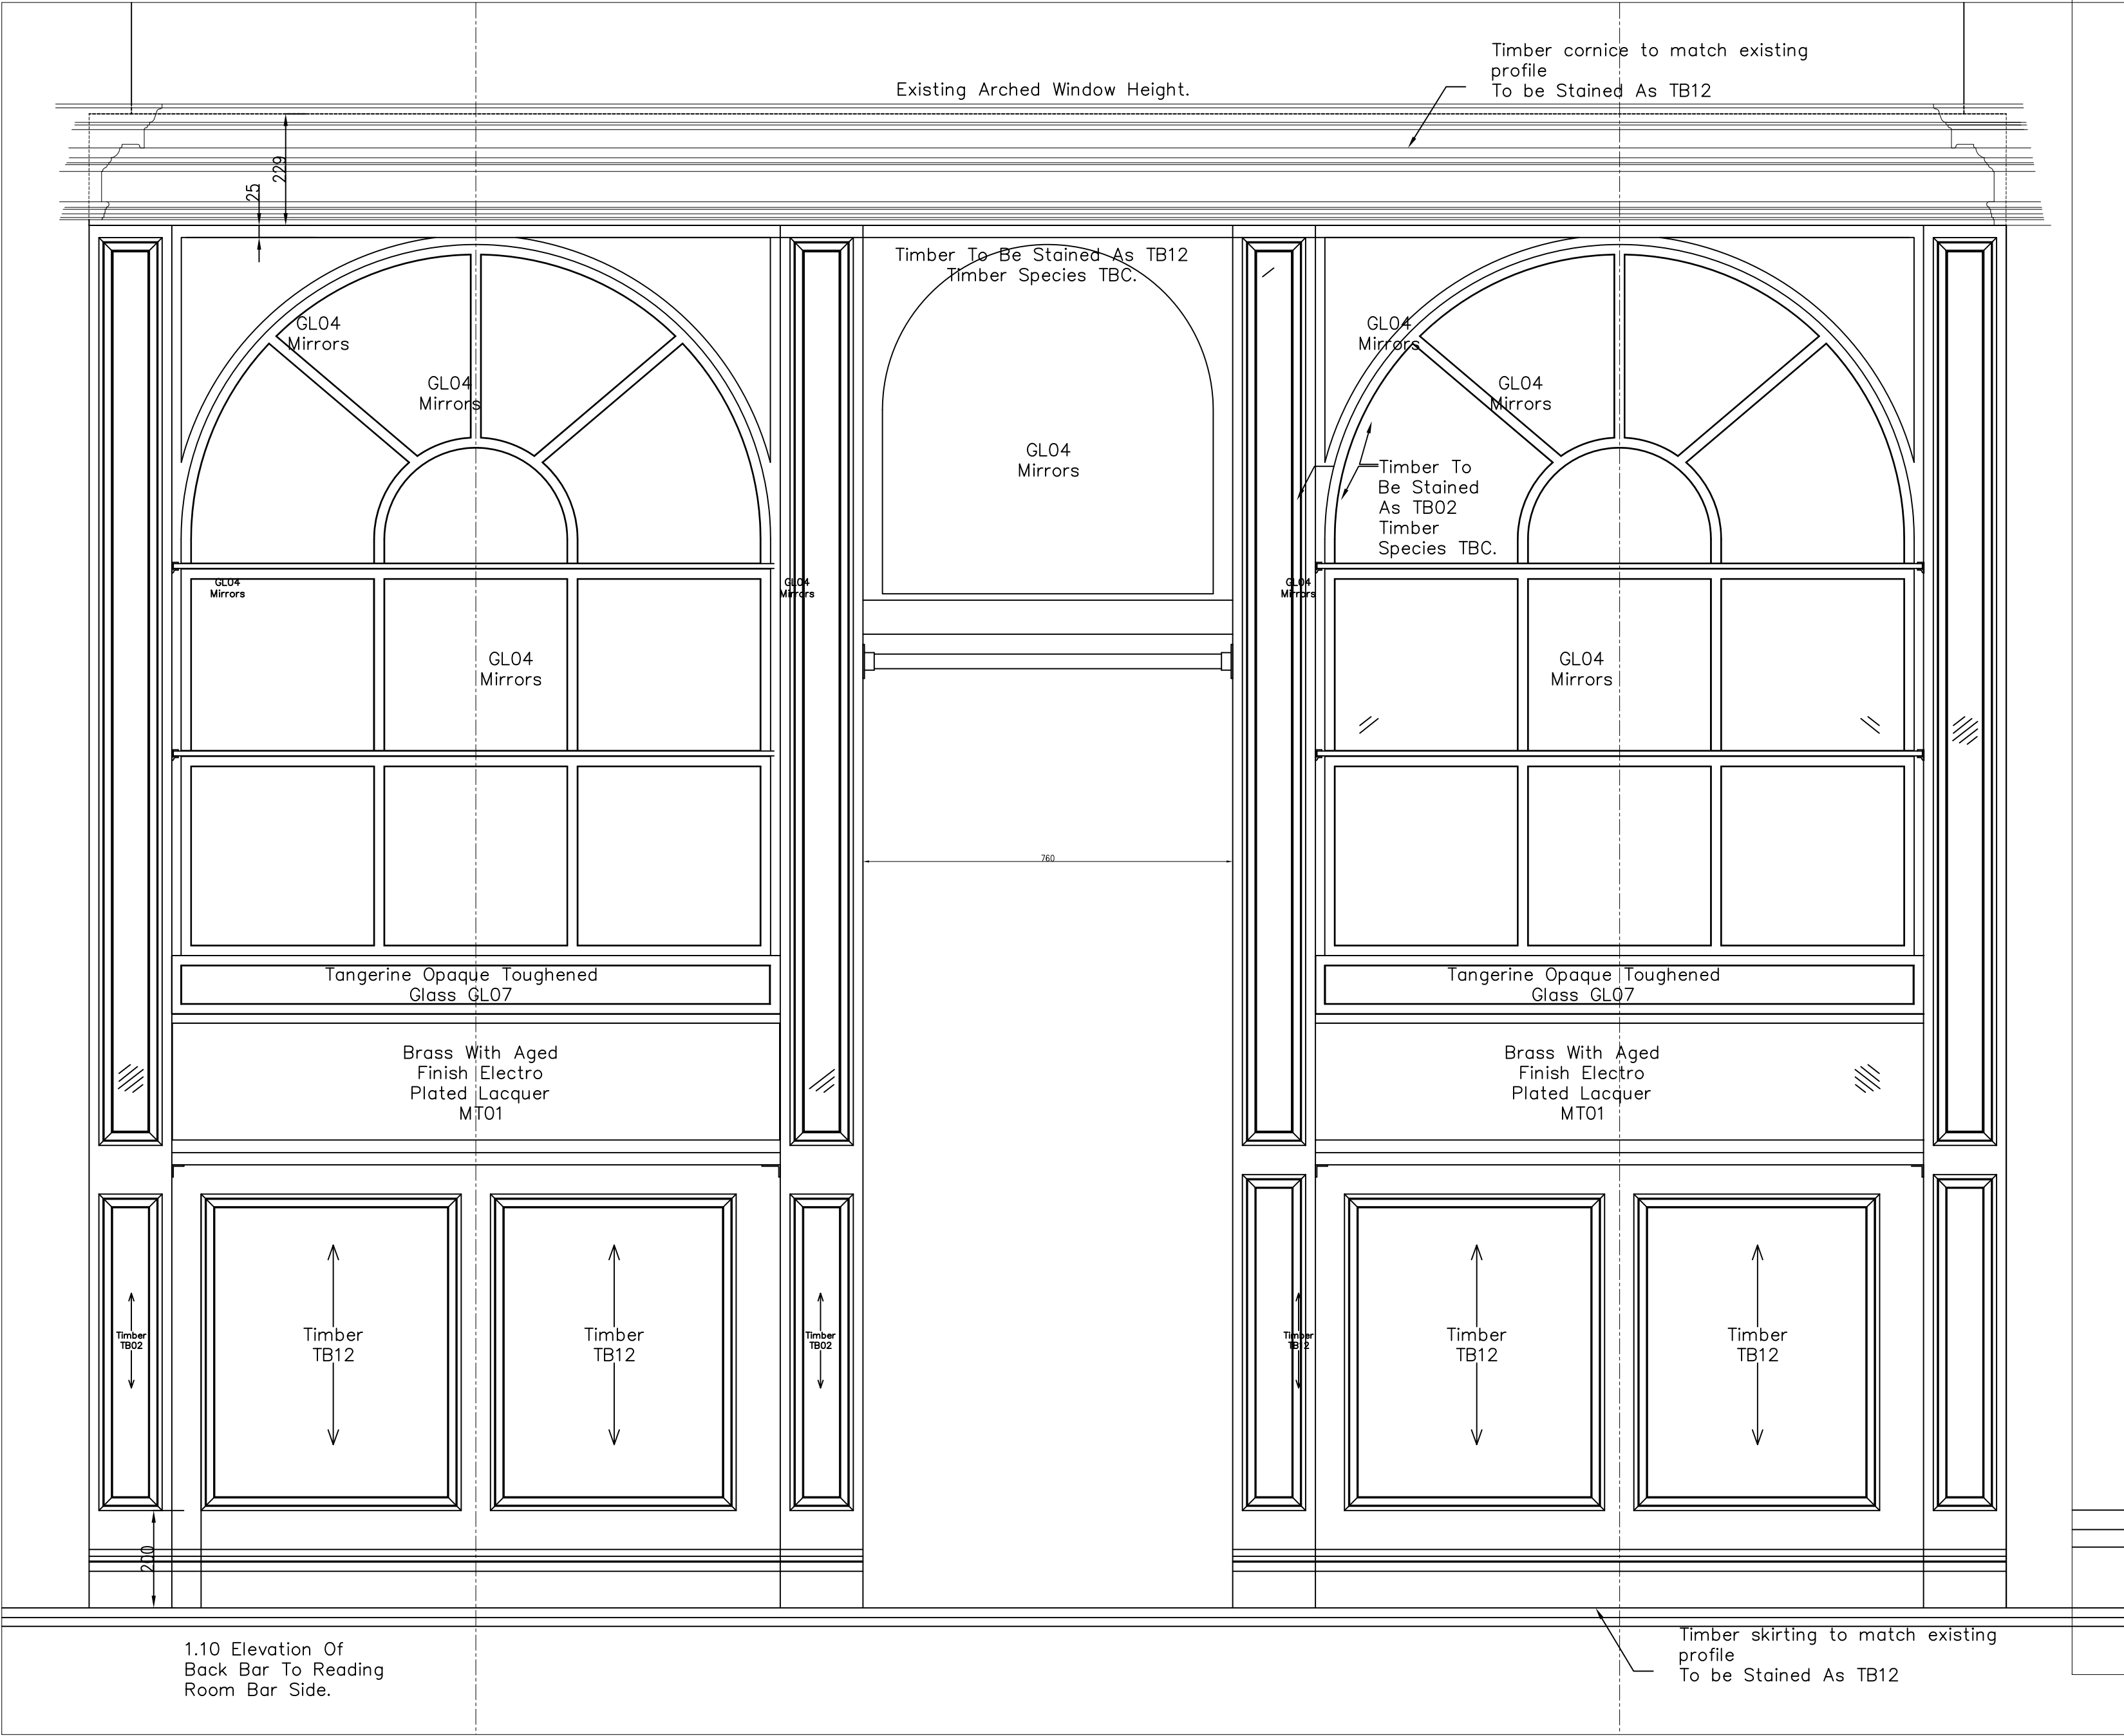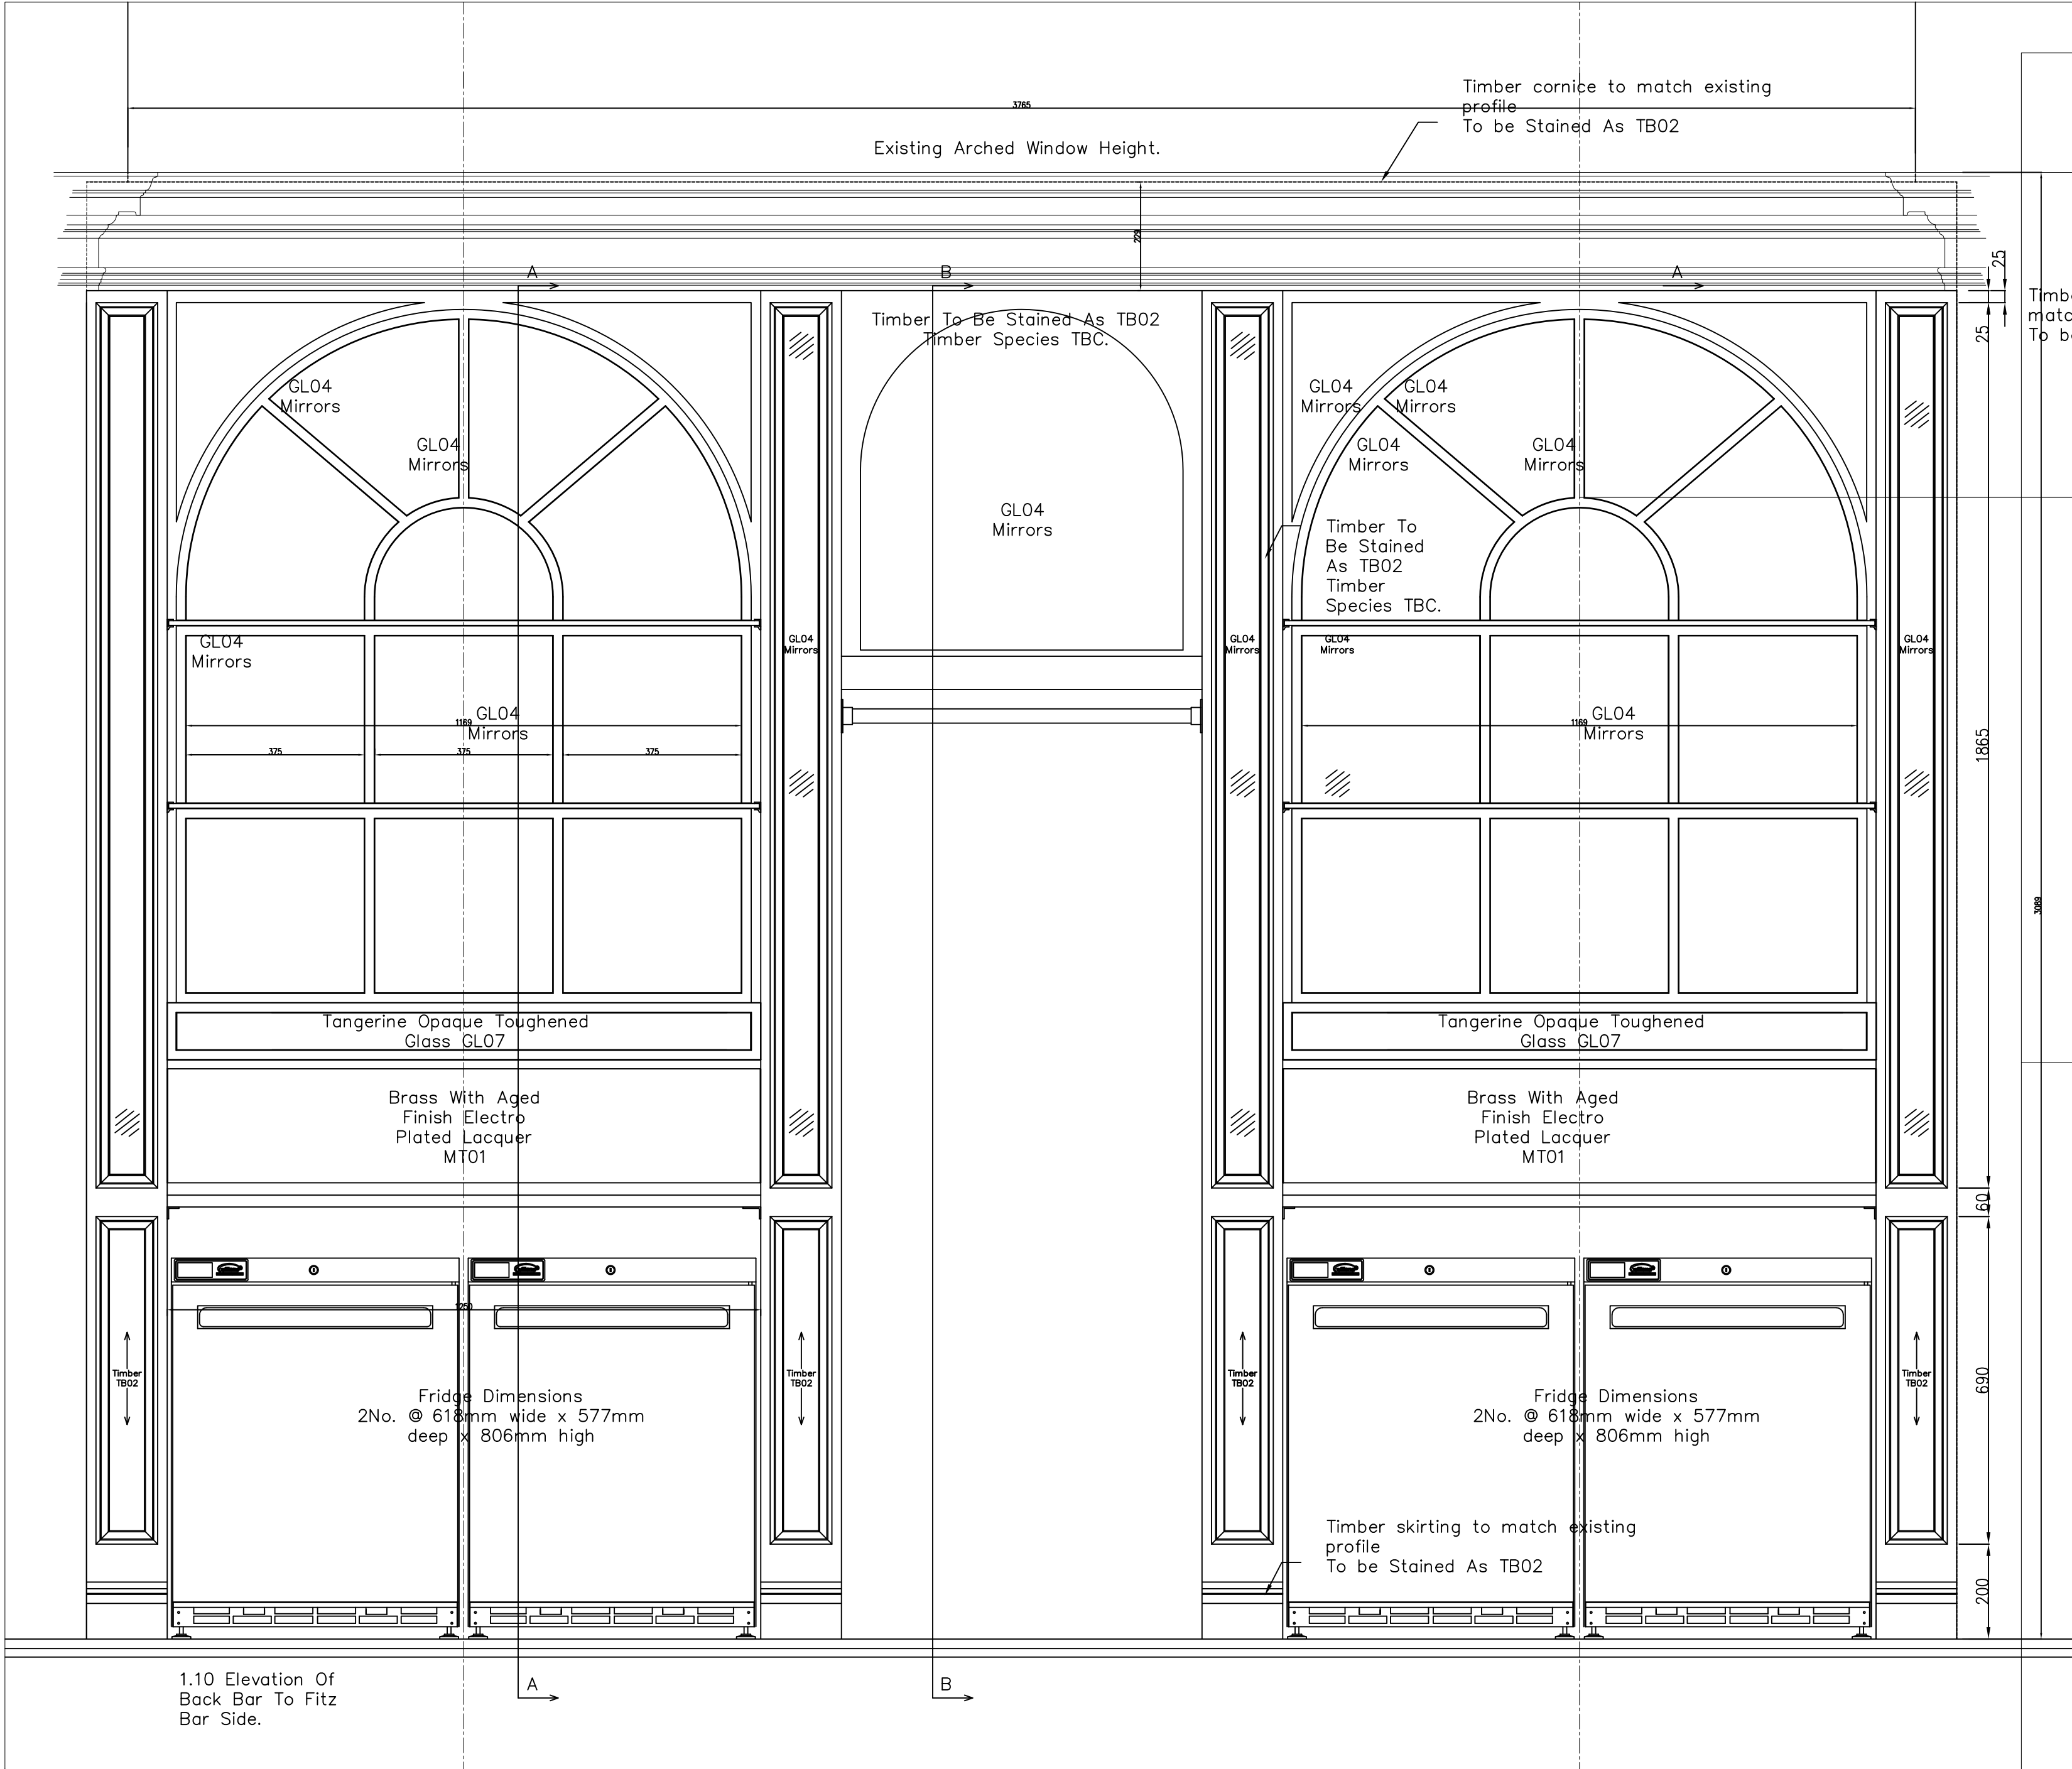

Notes:

DRAWINGS IN SERIES

02	27-03-17	Construction Issue	TH
01	16-02-17	Amended to suit Berkeley equipment	TH
Rev	Date	Details	By

gariff

Village House
11th Street
Trafford Park
Manchester M17 1JF
Tel: 0161 848 9983
Fax: 0161 848 9984
Email: enquiries@gariff.co.uk

Client:
S & T (UK)


Contract:
Hotel Russell.

Drawing Title:
**Fitz Bar, Reading Bar
Back Bar - Elevations.**


Scale:	Date:	Drawn:
1:5&1:10 @A0	20.12.16	SP
Status:	Rev:	
Construction	02	
Dwg No:	GCL-1463-056.1	

This drawing is the copyright of Gariff Construction Ltd and must not be lost, copied or distributed to any third party without prior written consent. Figure dimensions are to be used in preference to scaled dimensions.


DE-06

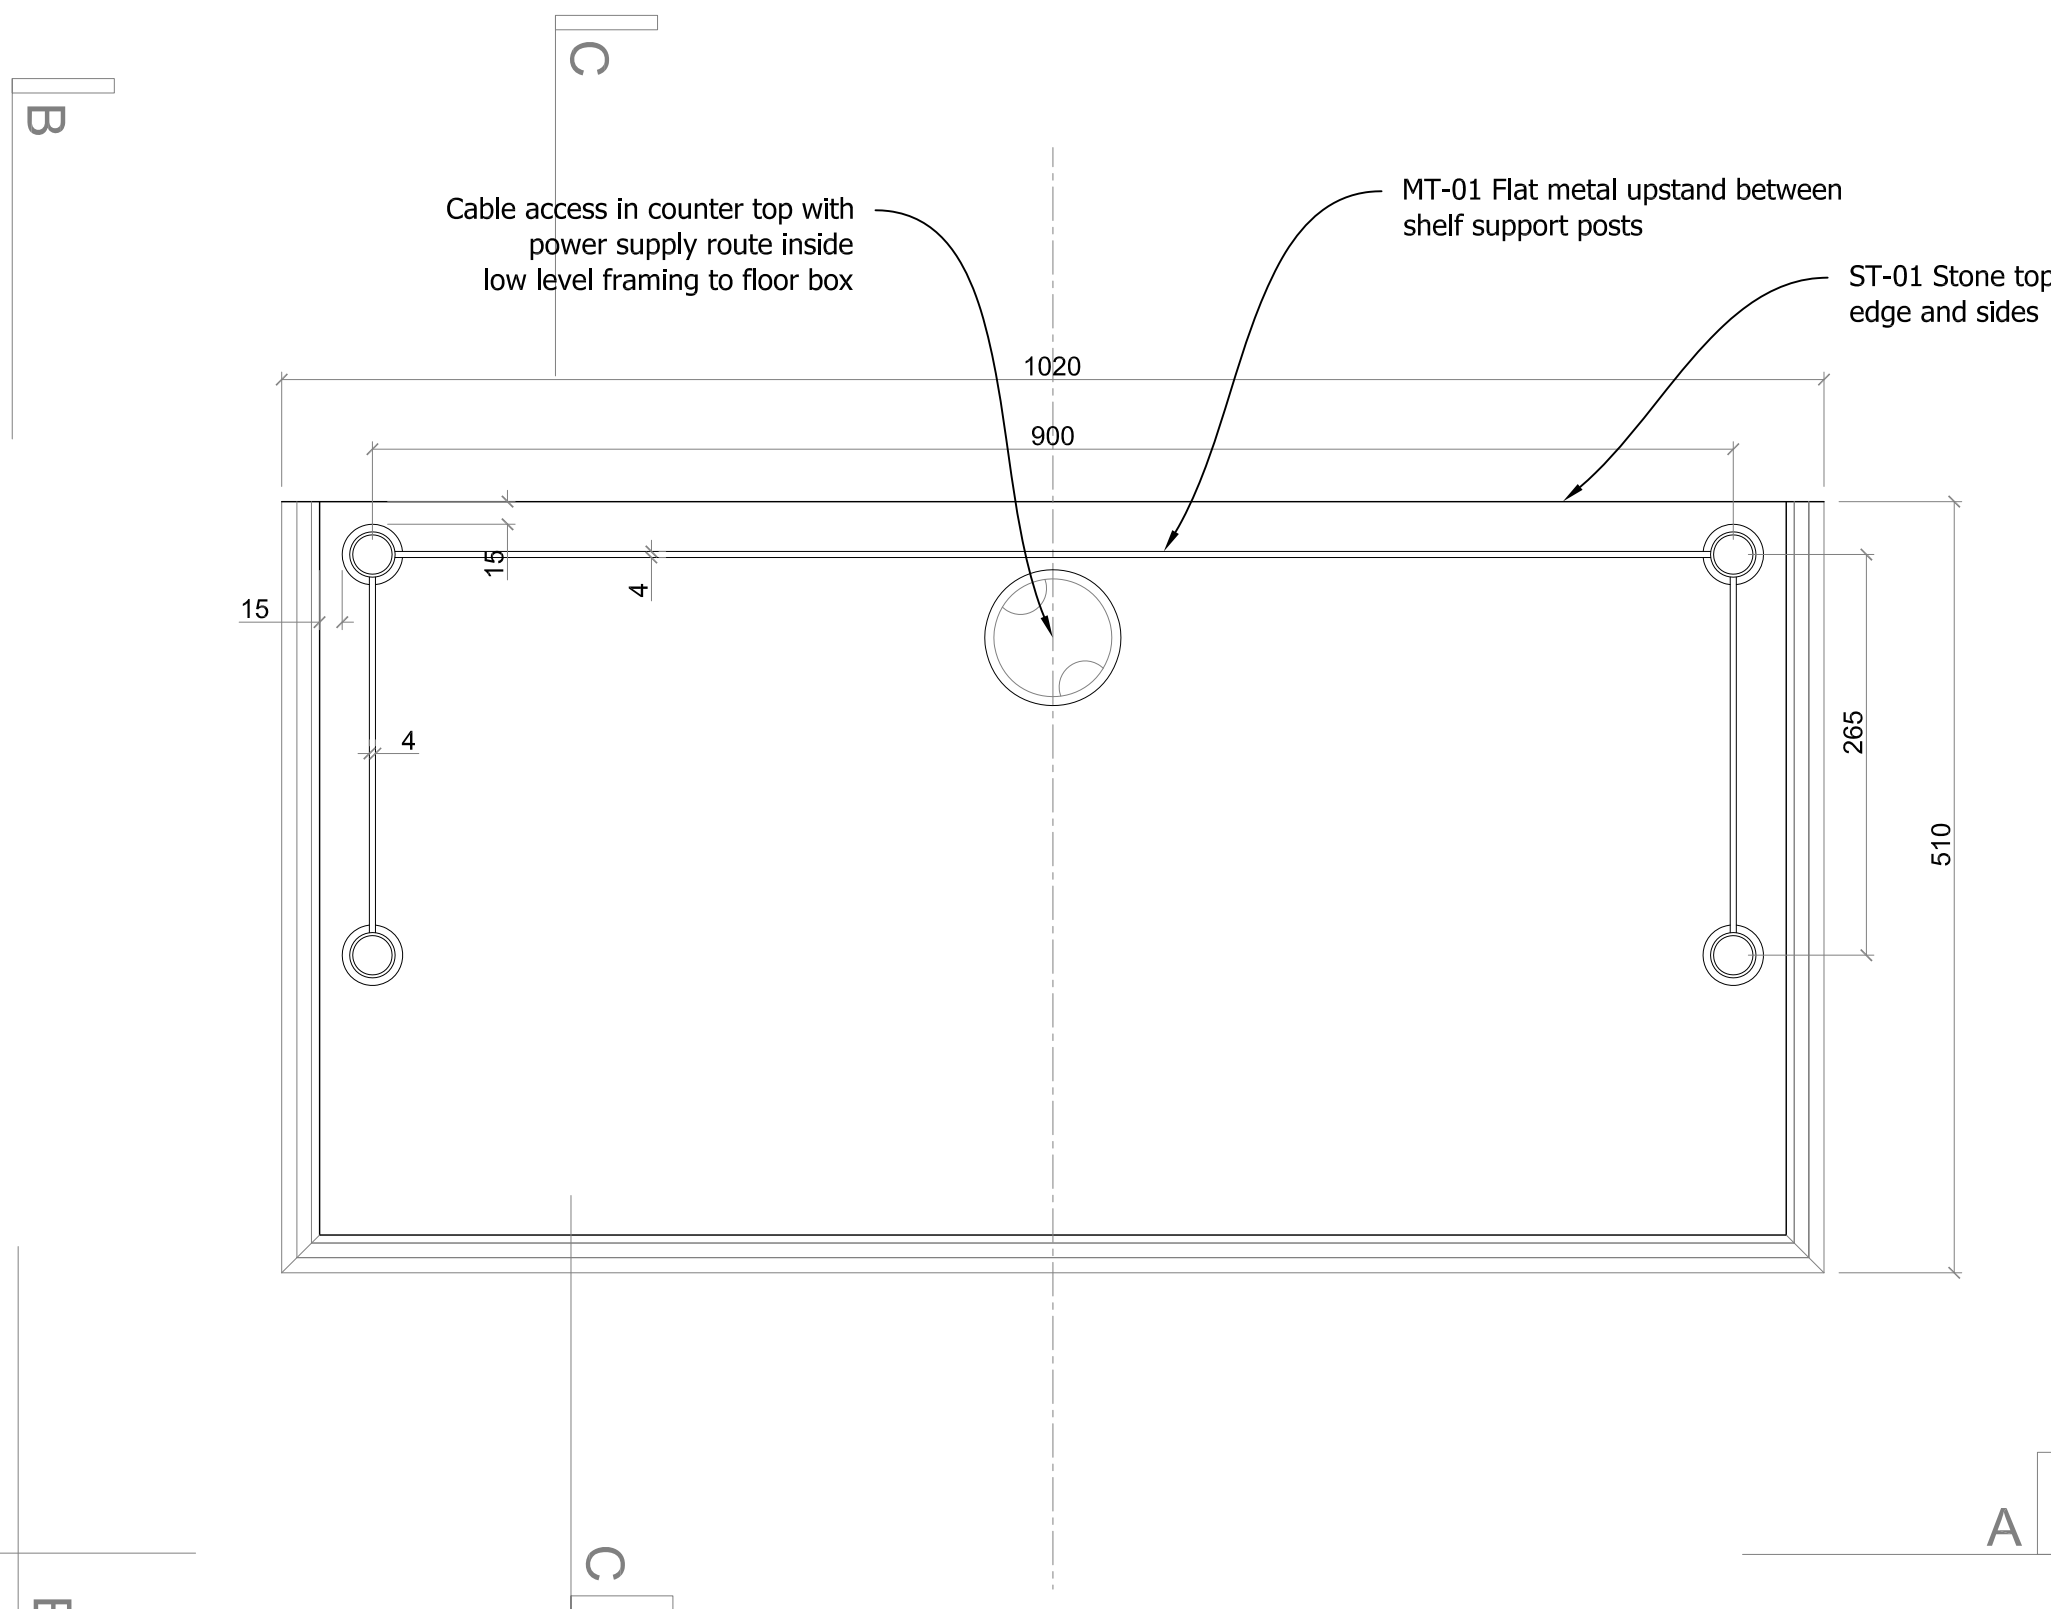


PLAN (COUNTER TOP) - FITZ BAR WAITER STATION
Scale 1:5

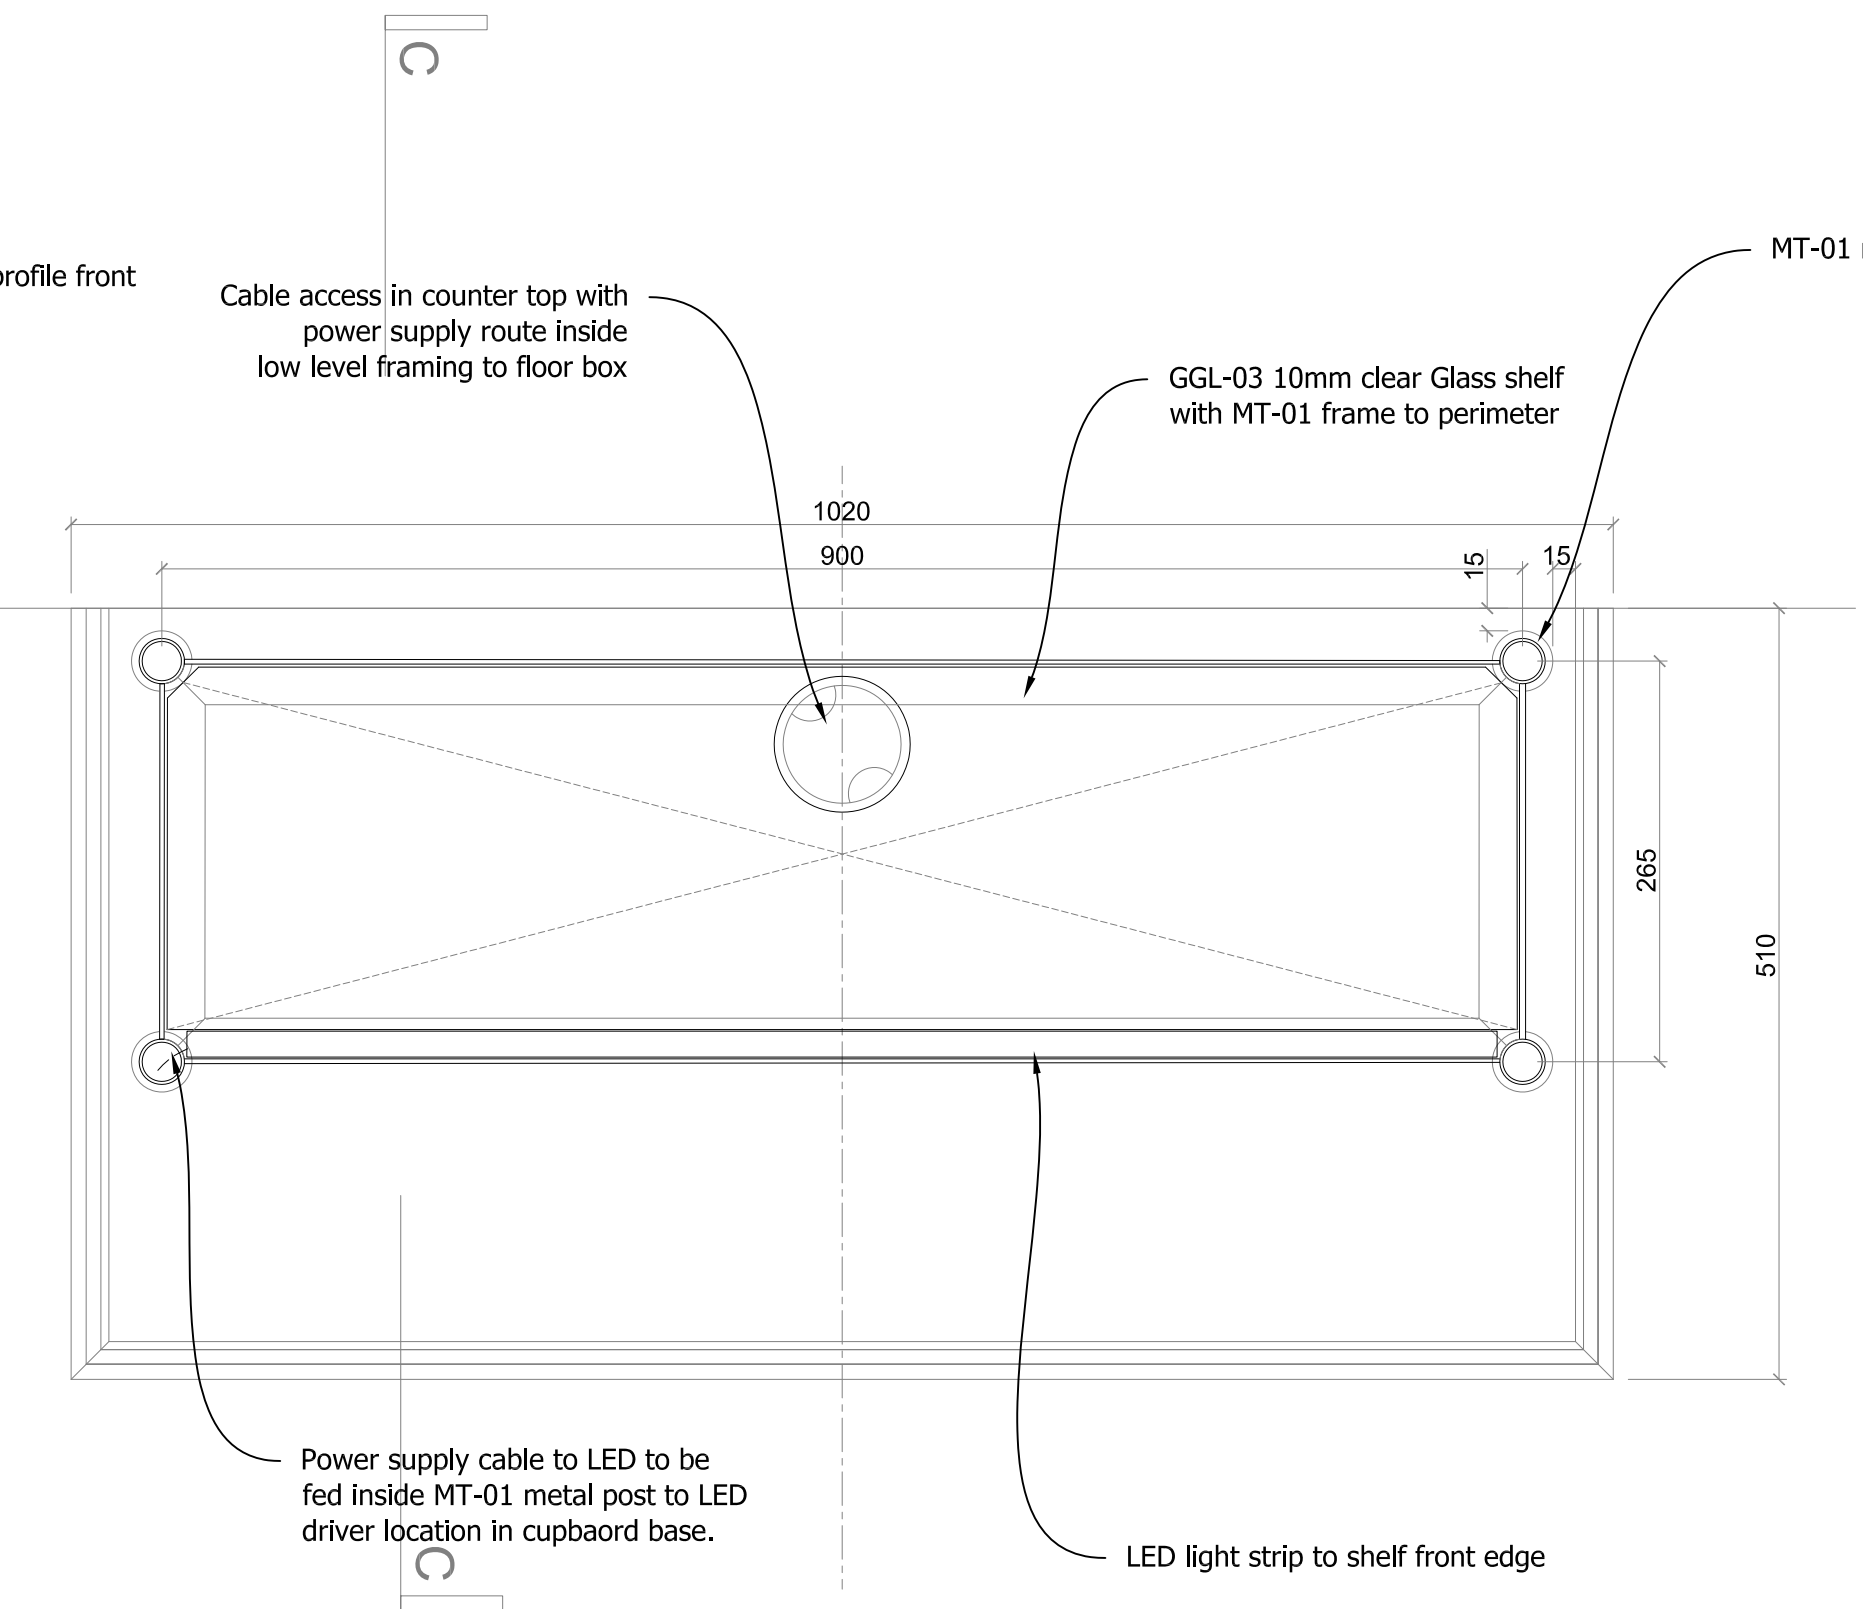

PLAN SECTION (UPPER LEVEL) - FITZ BAR WAITER STATION
Scale 1:5

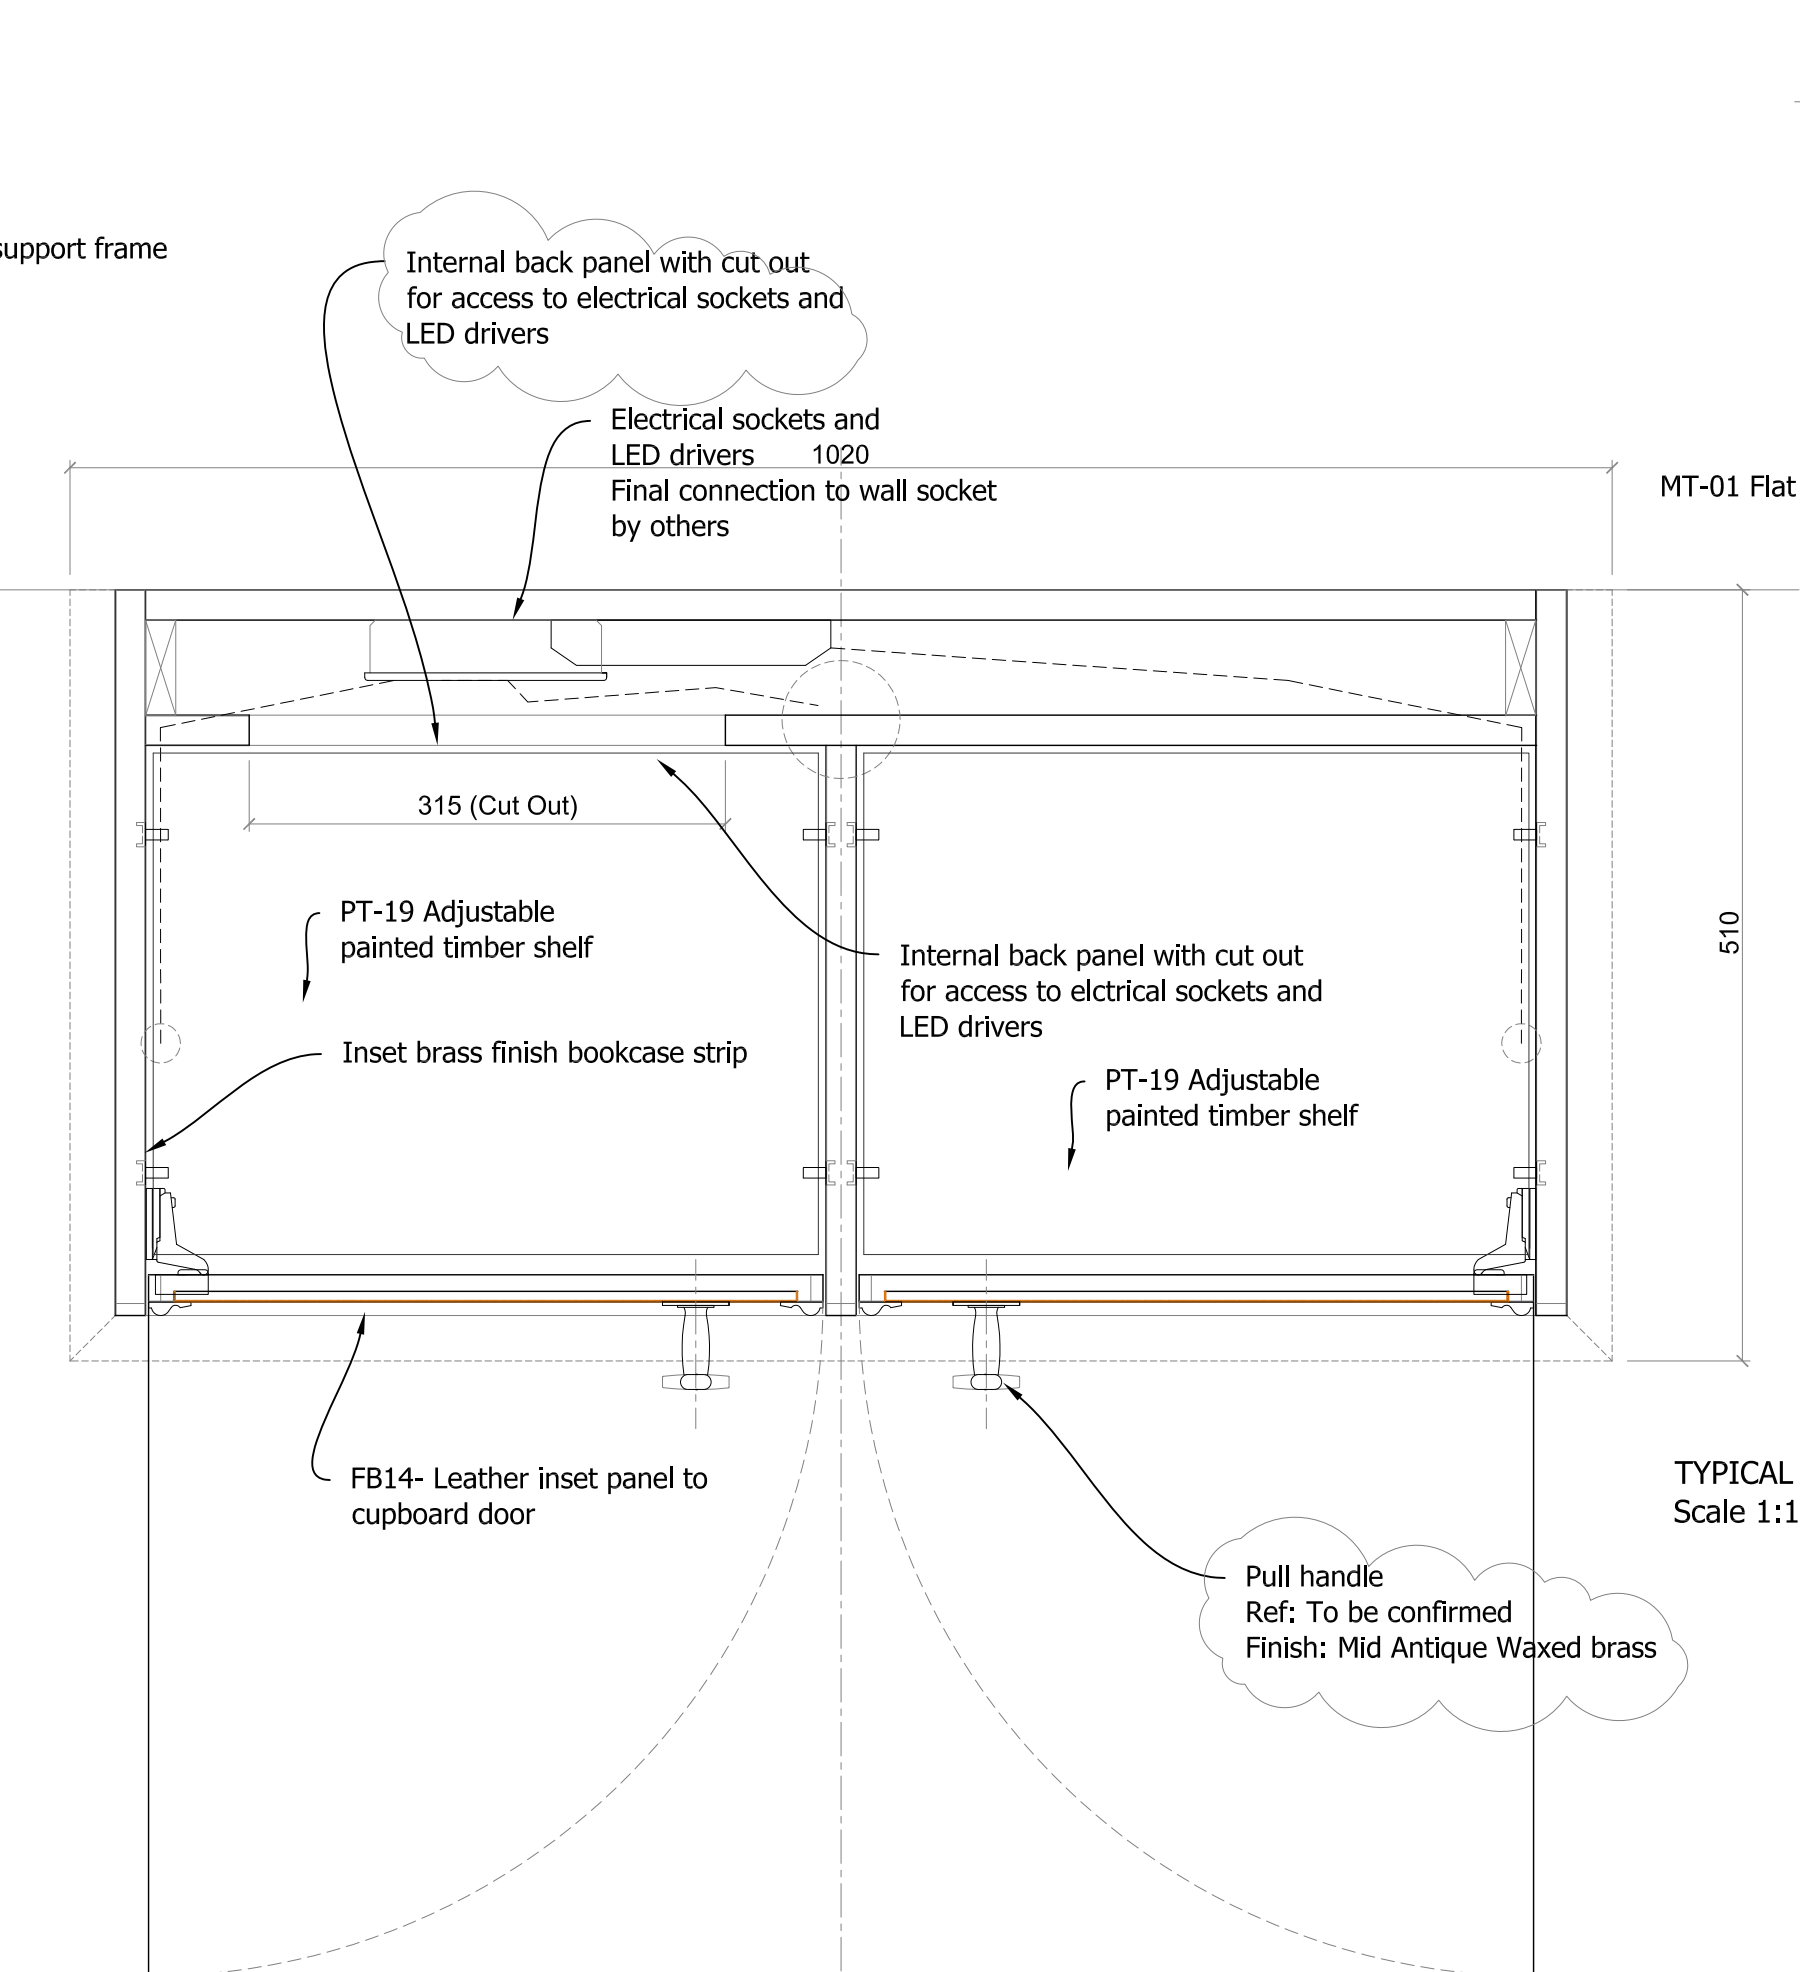


PLAN SECTION (LOWER LEVEL) - FITZ BAR WAITER STATION
Scale 1:5

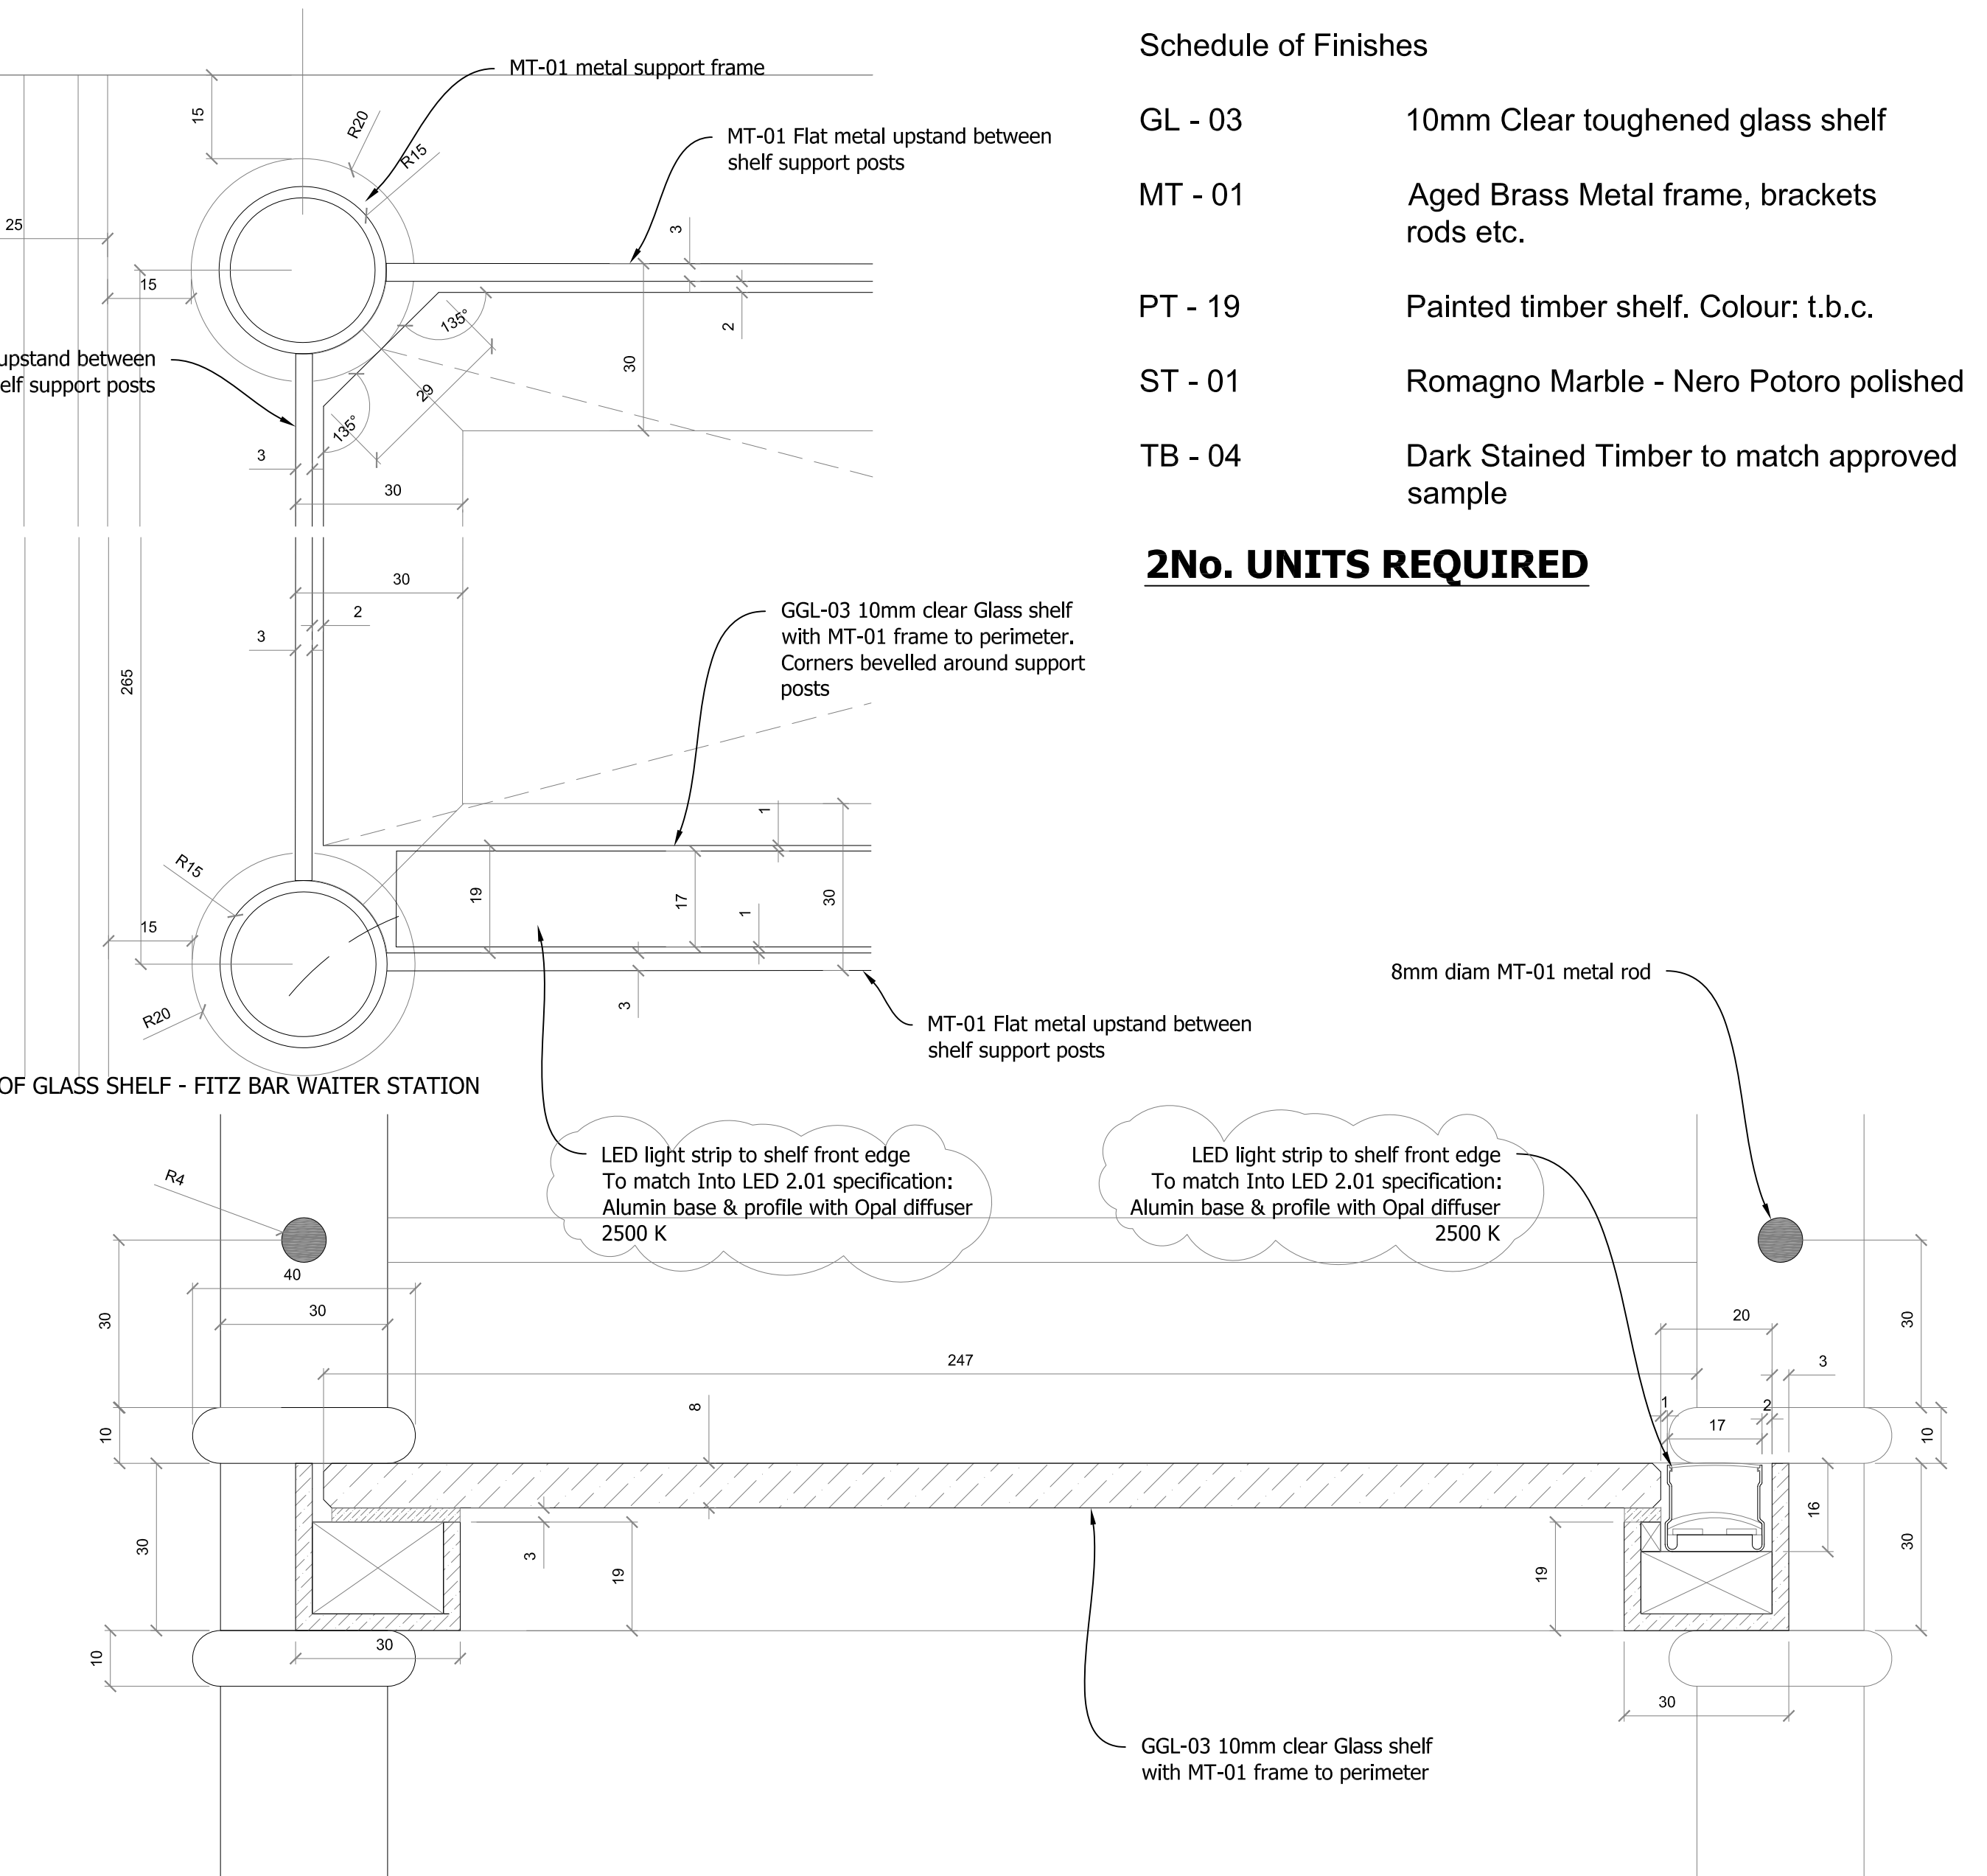


DETAIL 'A' - TYPICAL SECTION THROUGH GLASS SHELF - FITZ BAR WAITER STATION
Scale 1:1


NOTES:
Cut outs for cable routes and final electrical positions to be determined on site.
Unit to be mechanically fixed to timber floor when placed in final location on site.

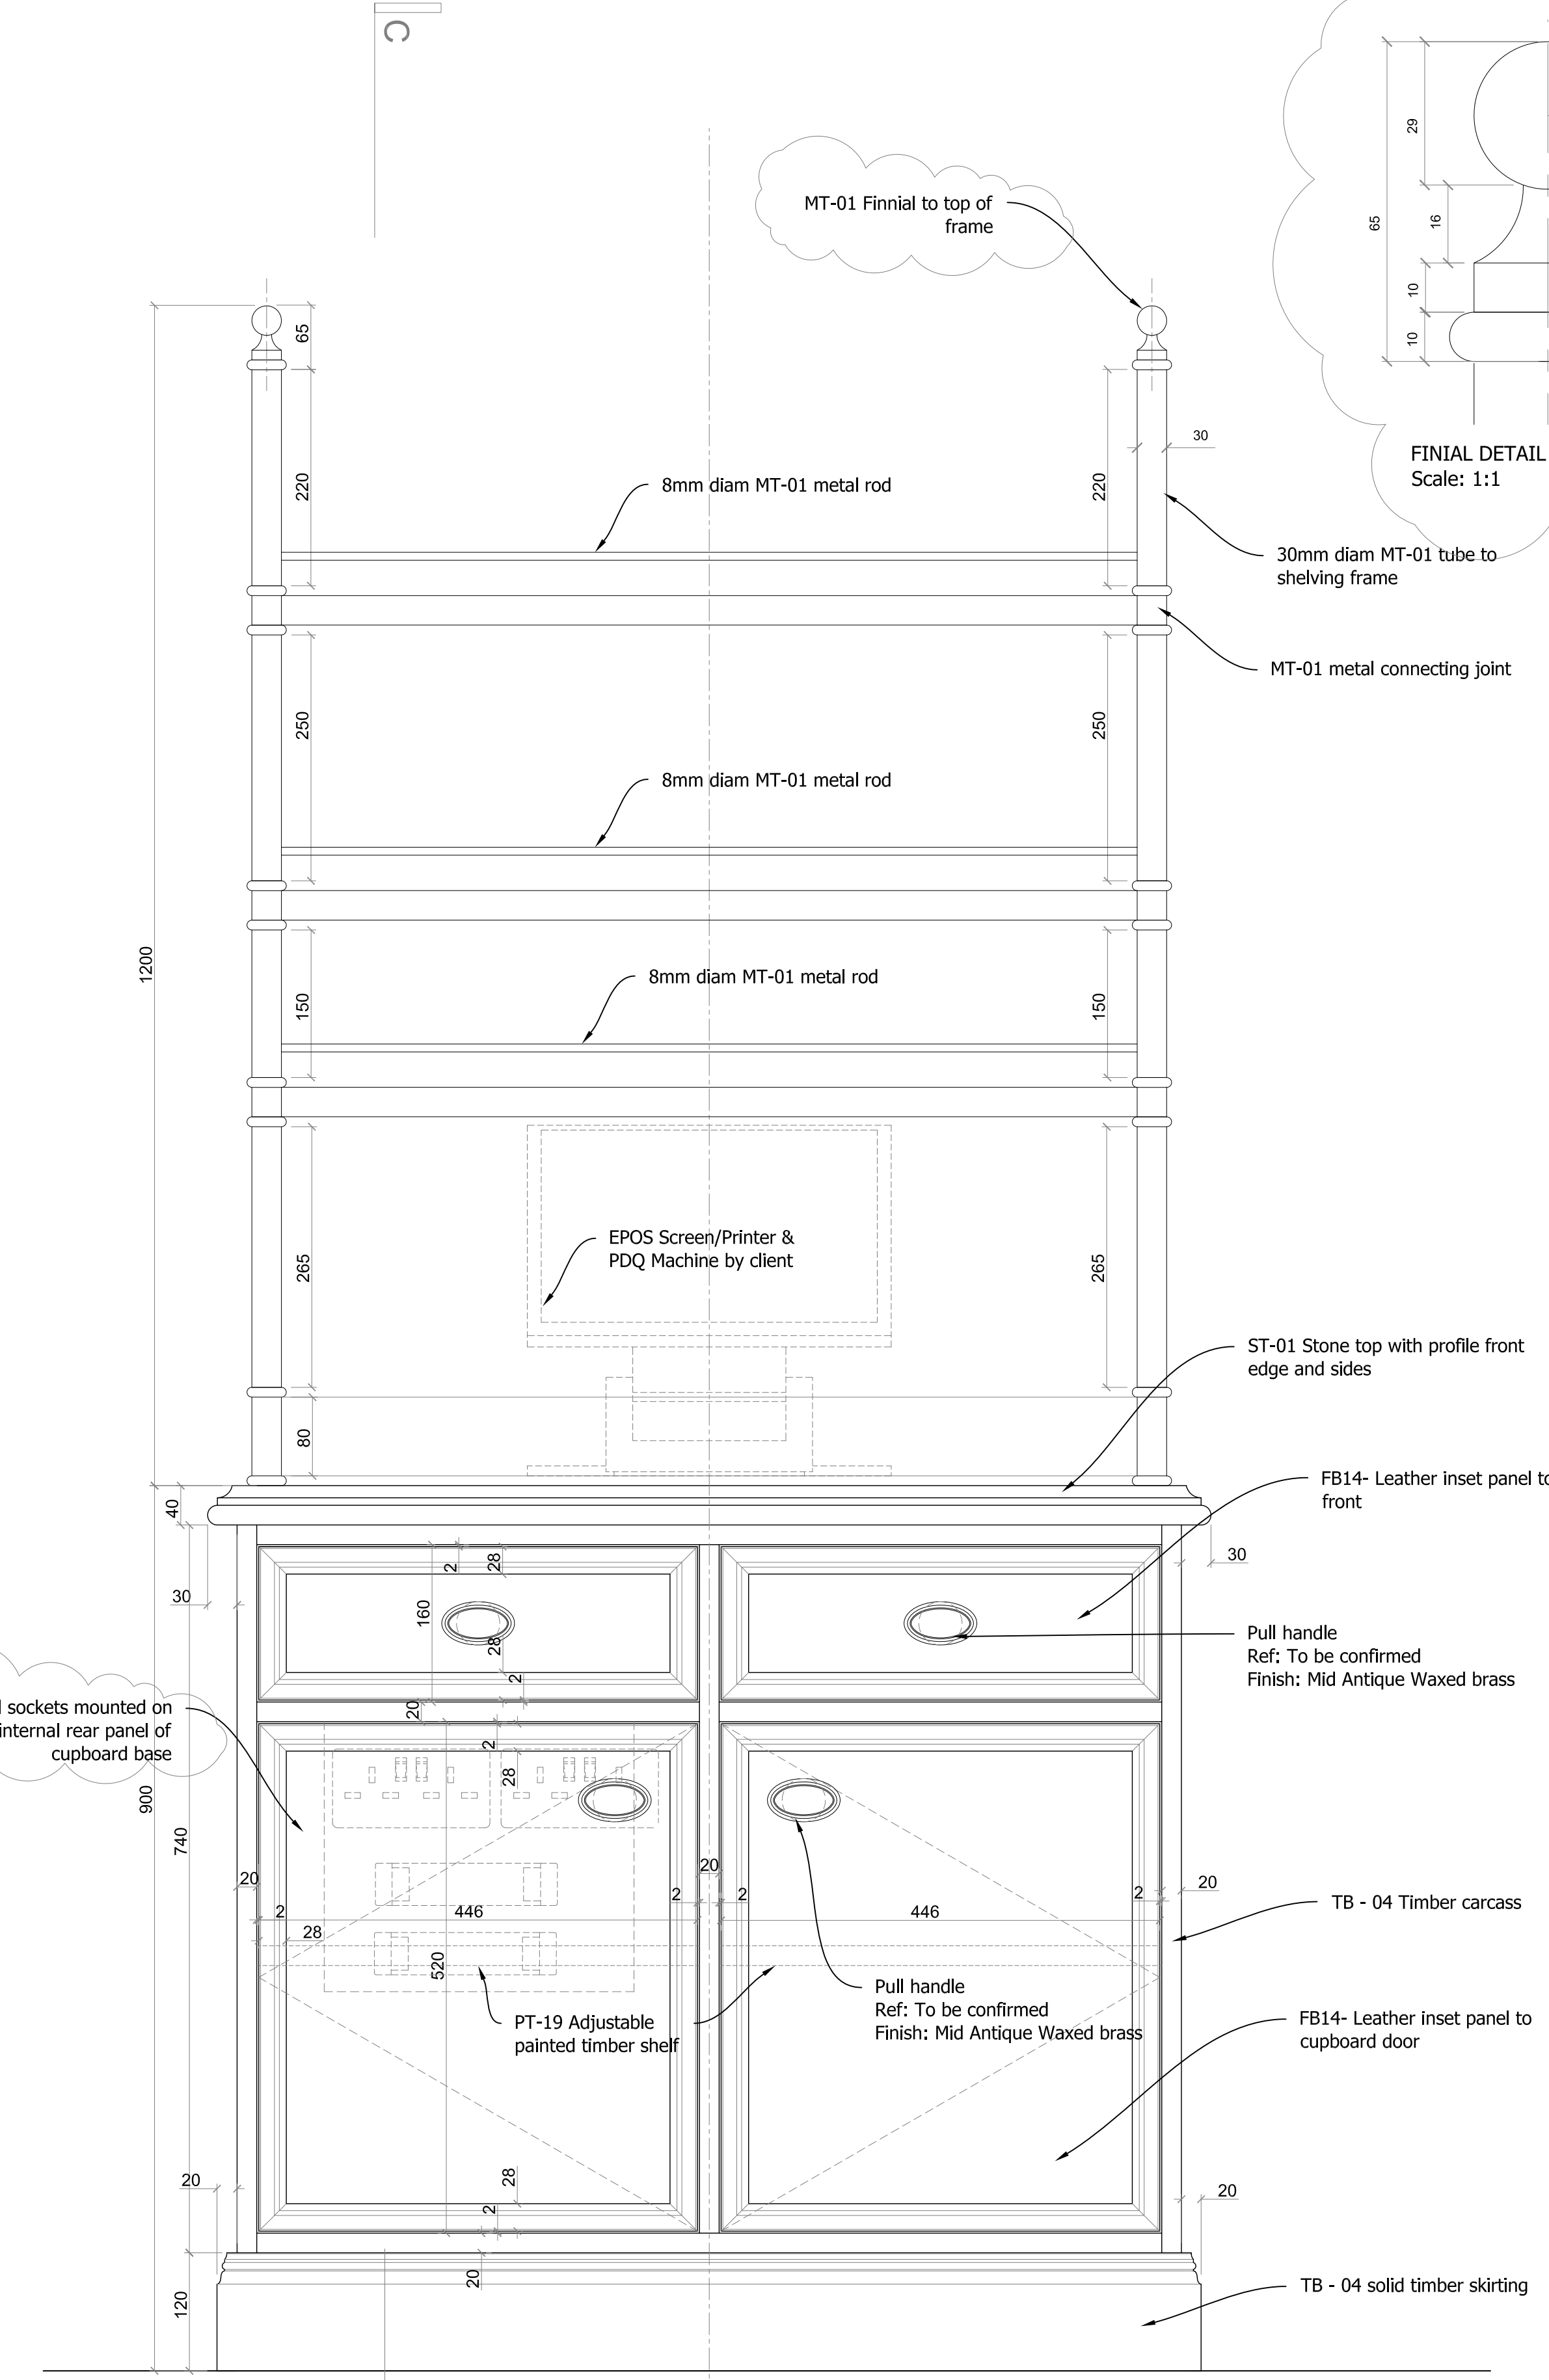


FRONT ELEVATION A - A - FITZ BAR WAITER STATION
Scale 1:5

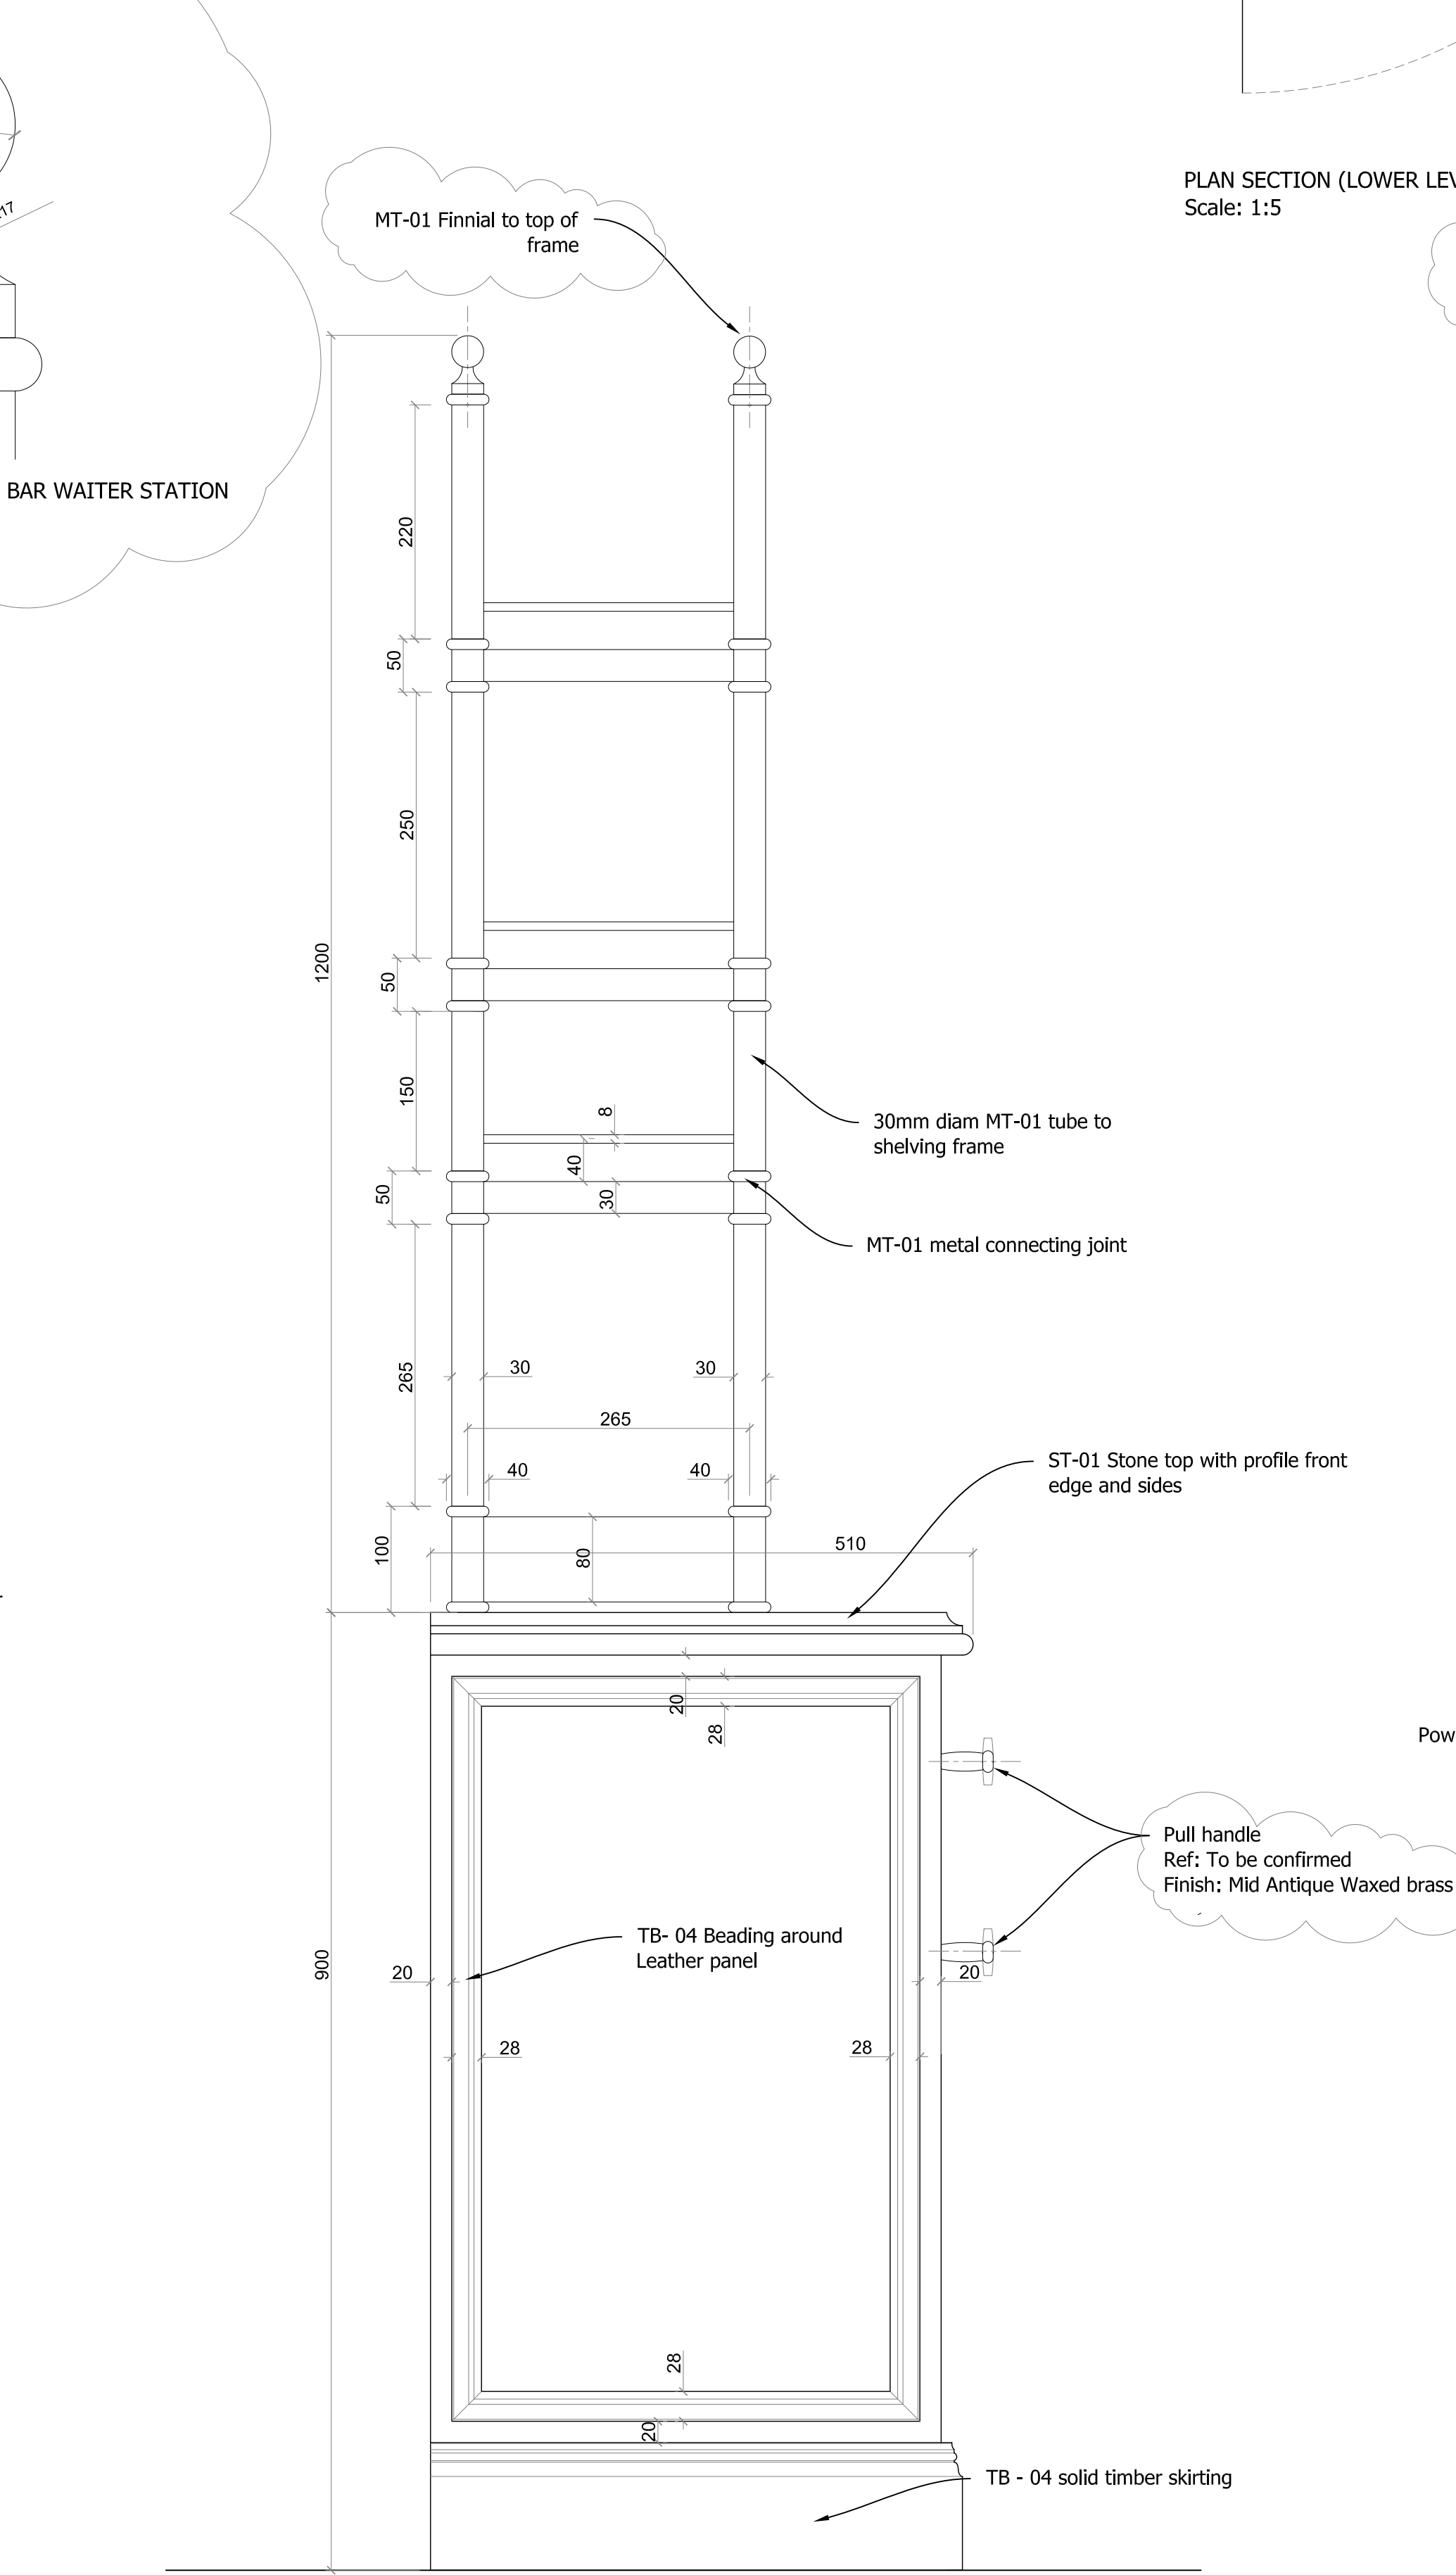

END ELEVATION B - B - FITZ BAR WAITER STATION
Scale 1:5

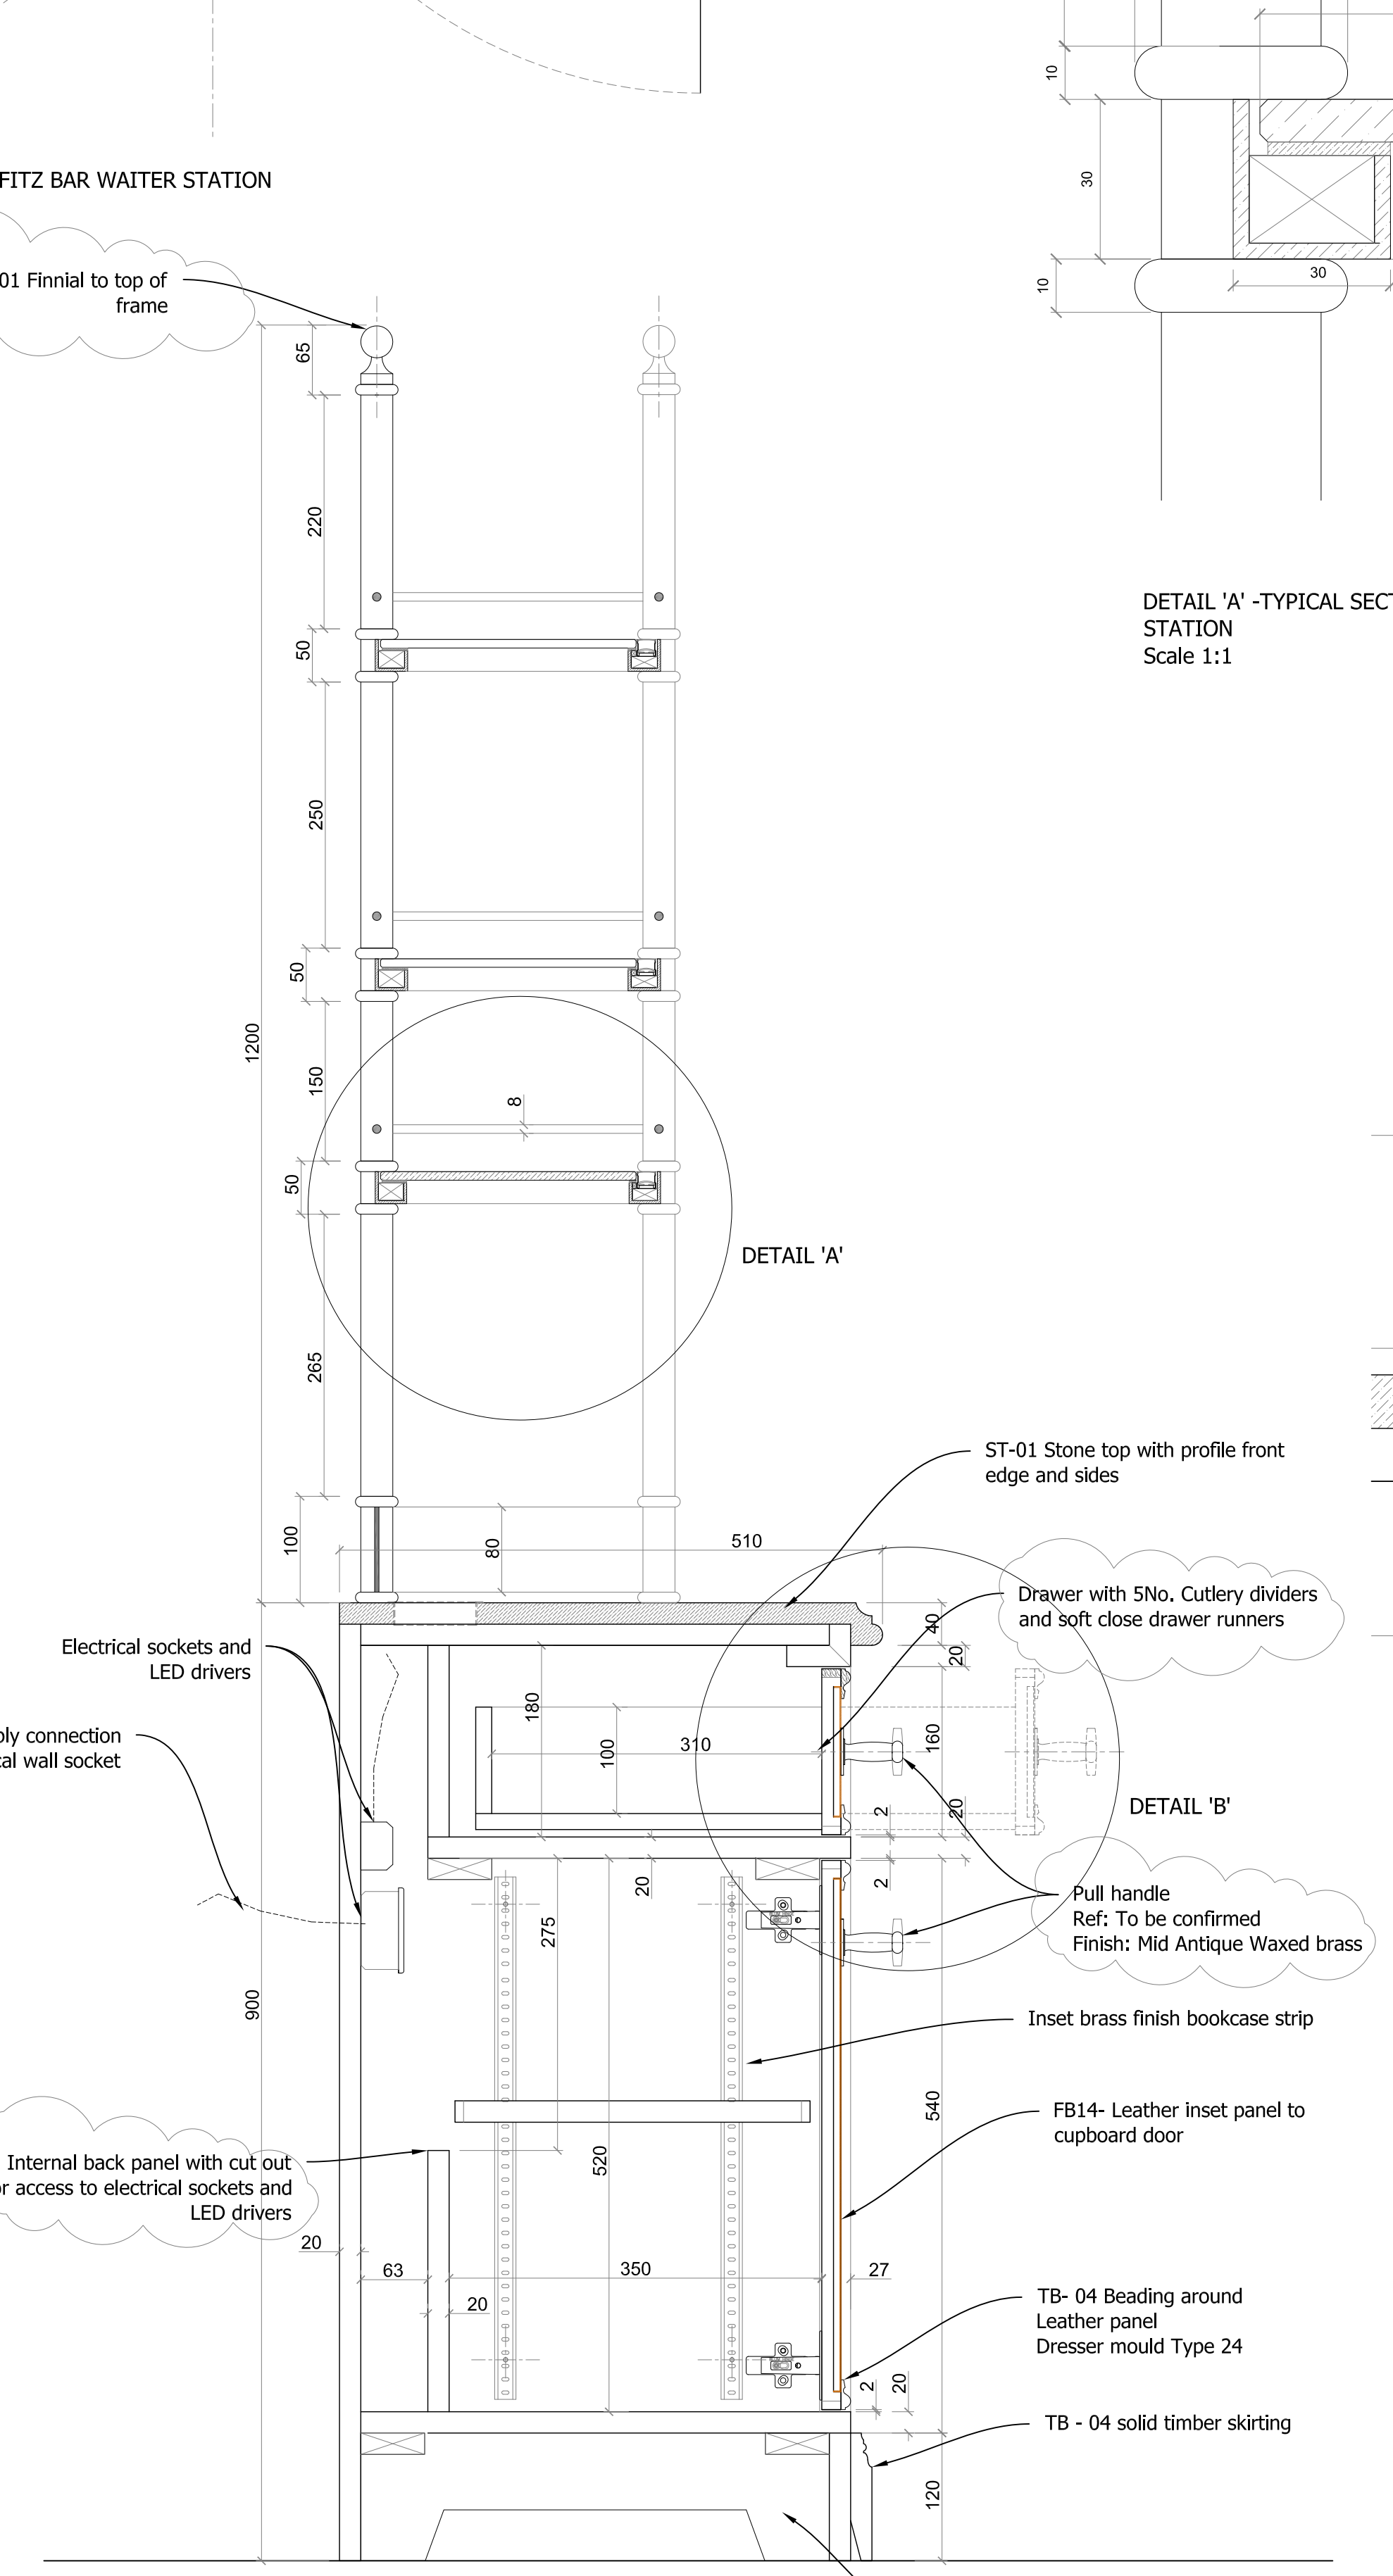

SECTION ELEVATION C - C - FITZ BAR WAITER STATION
Scale 1:5

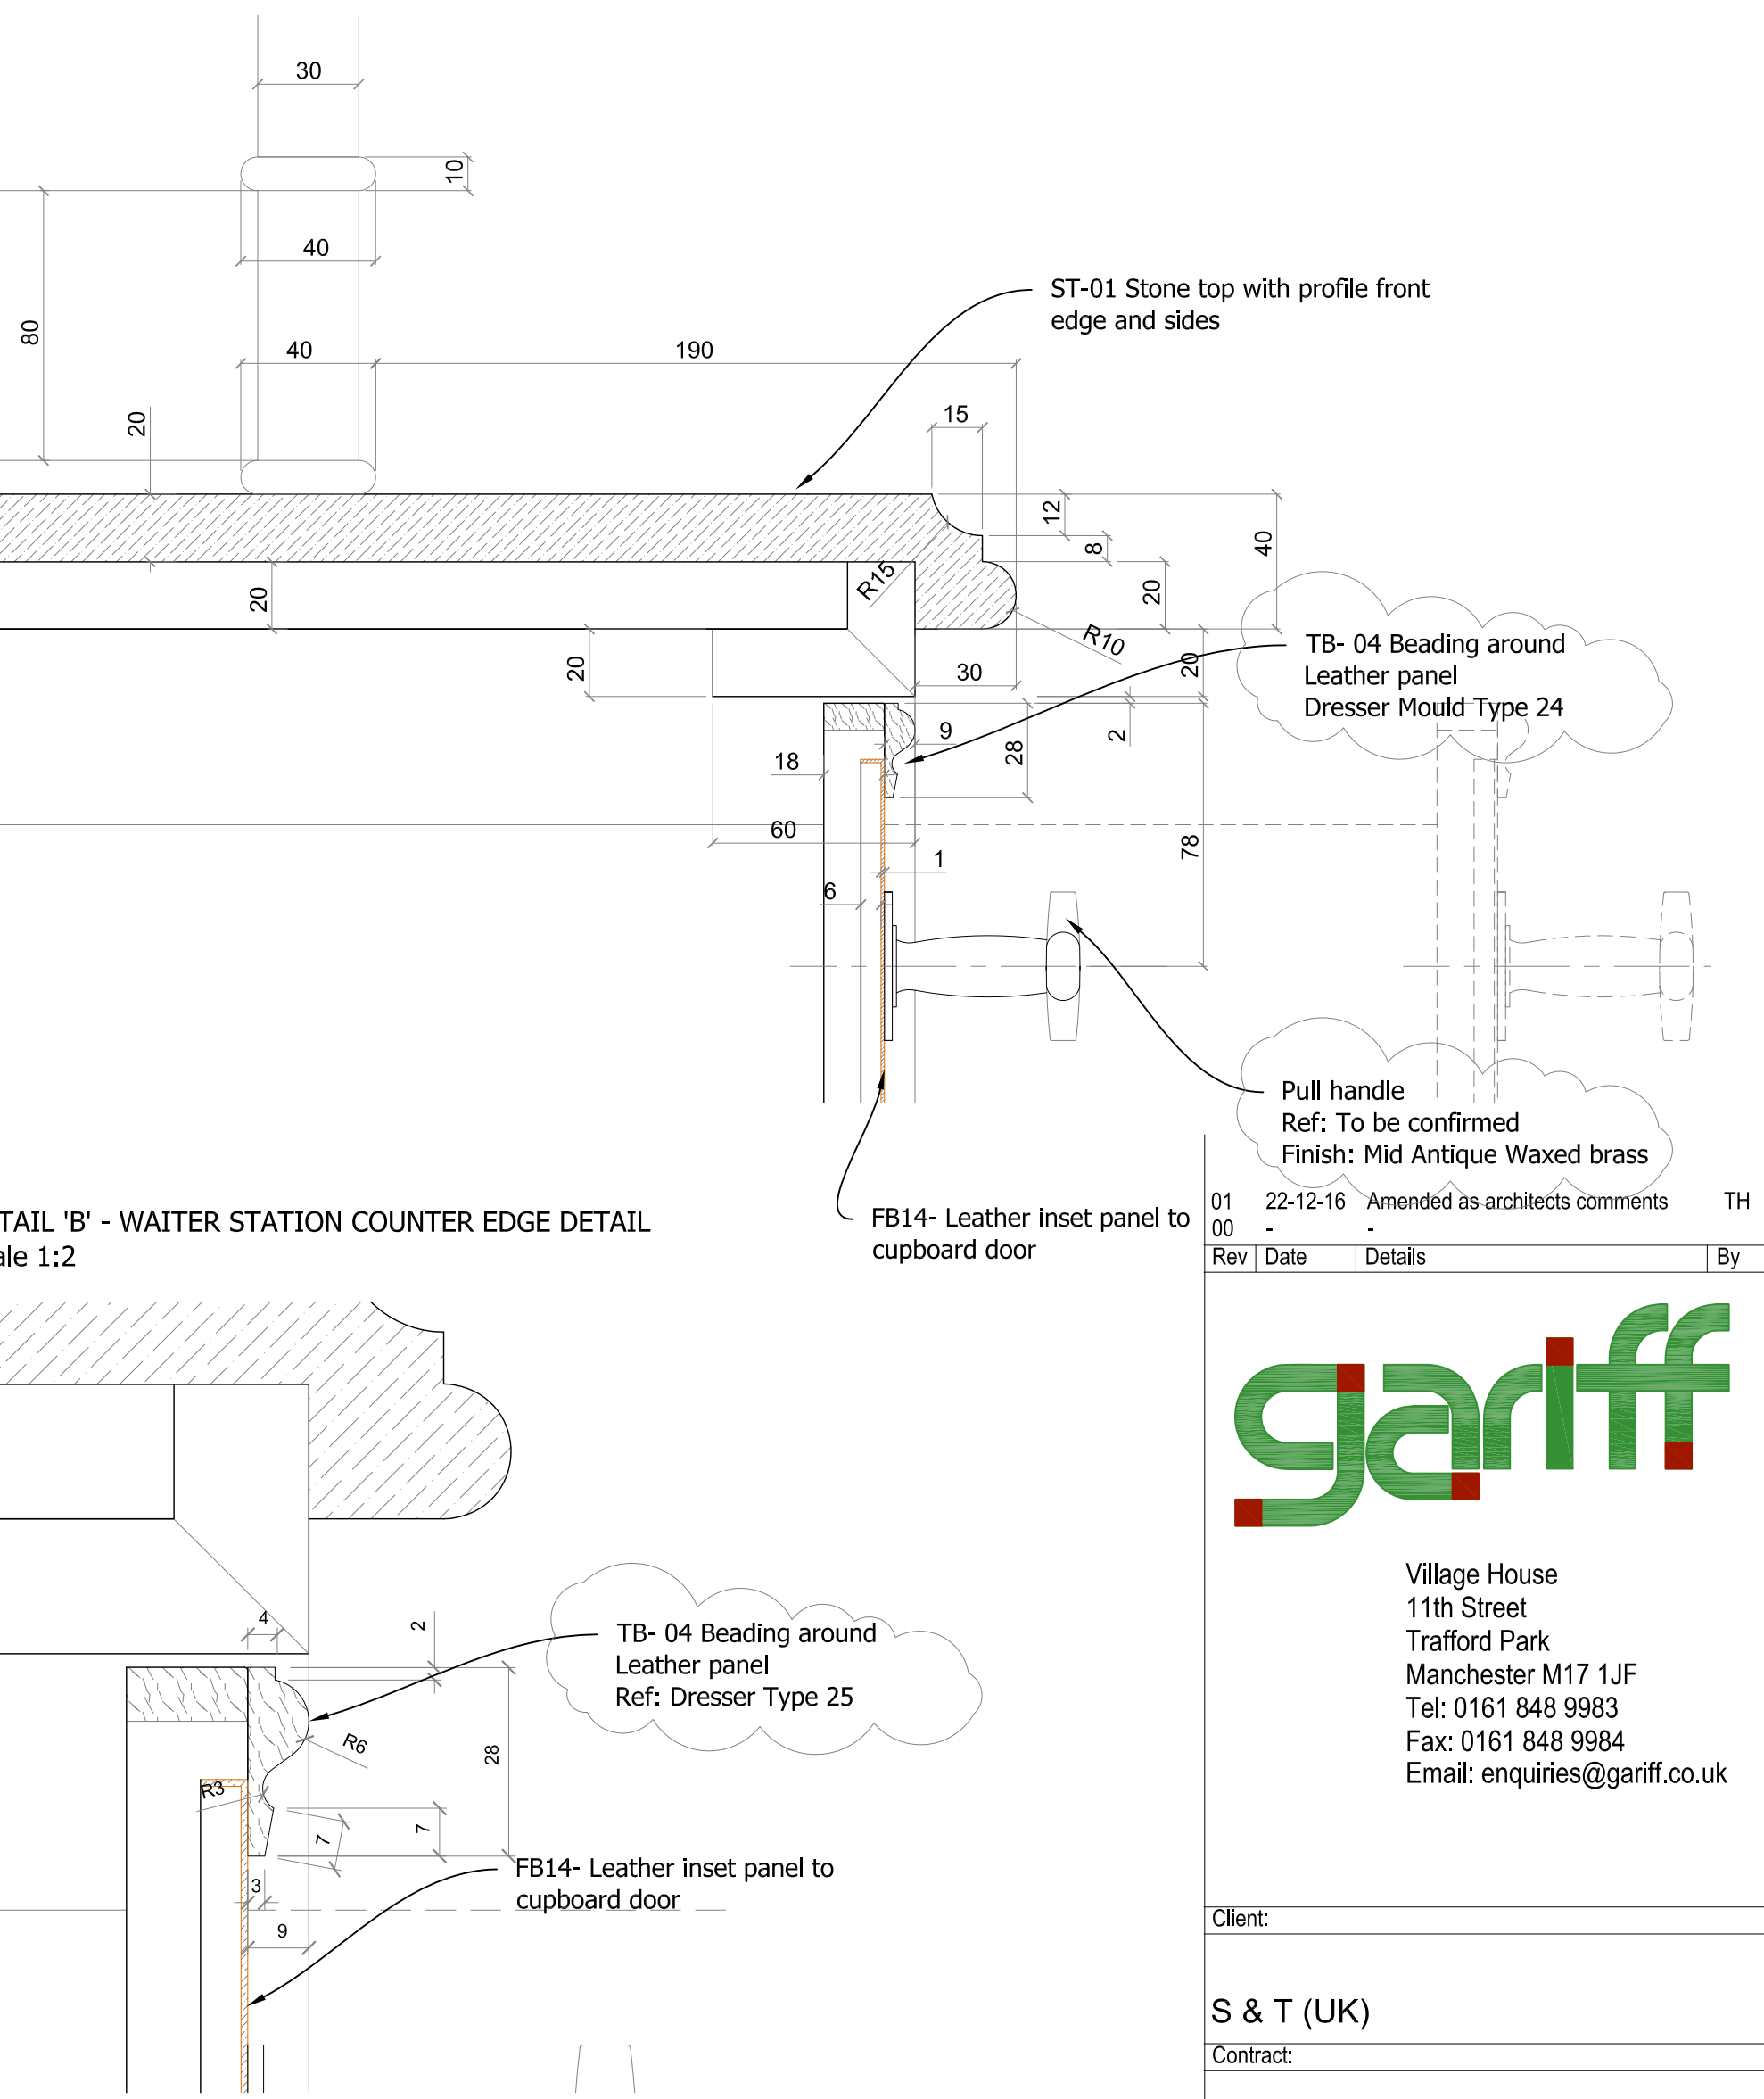

BEAD DETAIL TO DRAWER & CUPBOARD FRONT
Scale 1:1

Schedule of Finishes		
GL - 03	10mm Clear toughened glass shelf	
MT - 01	Aged Brass Metal frame, brackets rods etc.	
PT - 19	Painted timber shelf. Colour: t.b.c.	
ST - 01	Romagno Marble - Nero Potoro polished	
TB - 04	Dark Stained Timber to match approved sample	


2No. UNITS REQUIRED


gariff
Village House
11th Street
Trafford Park
Manchester M17 1JF
Tel: 0161 845 9983
Fax: 0161 845 9984
Email: enquiries@gariff.co.uk

Client:	S & T (UK)
Contract:	Russell Hotel London
Drawing Title:	Fitz's Bar Waiter Station
Scale:	As Noted
Date:	15-11-16
Drawn:	TH
Status:	Construction
Rev:	01
Dwg No:	GCL-1463-057


DE-07

This drawing is the copyright of Gariff Construction Ltd, and must not be loaned, copied or distributed to any third party without prior written consent. Figures and dimensions are to be used in preference to scaled dimensions.

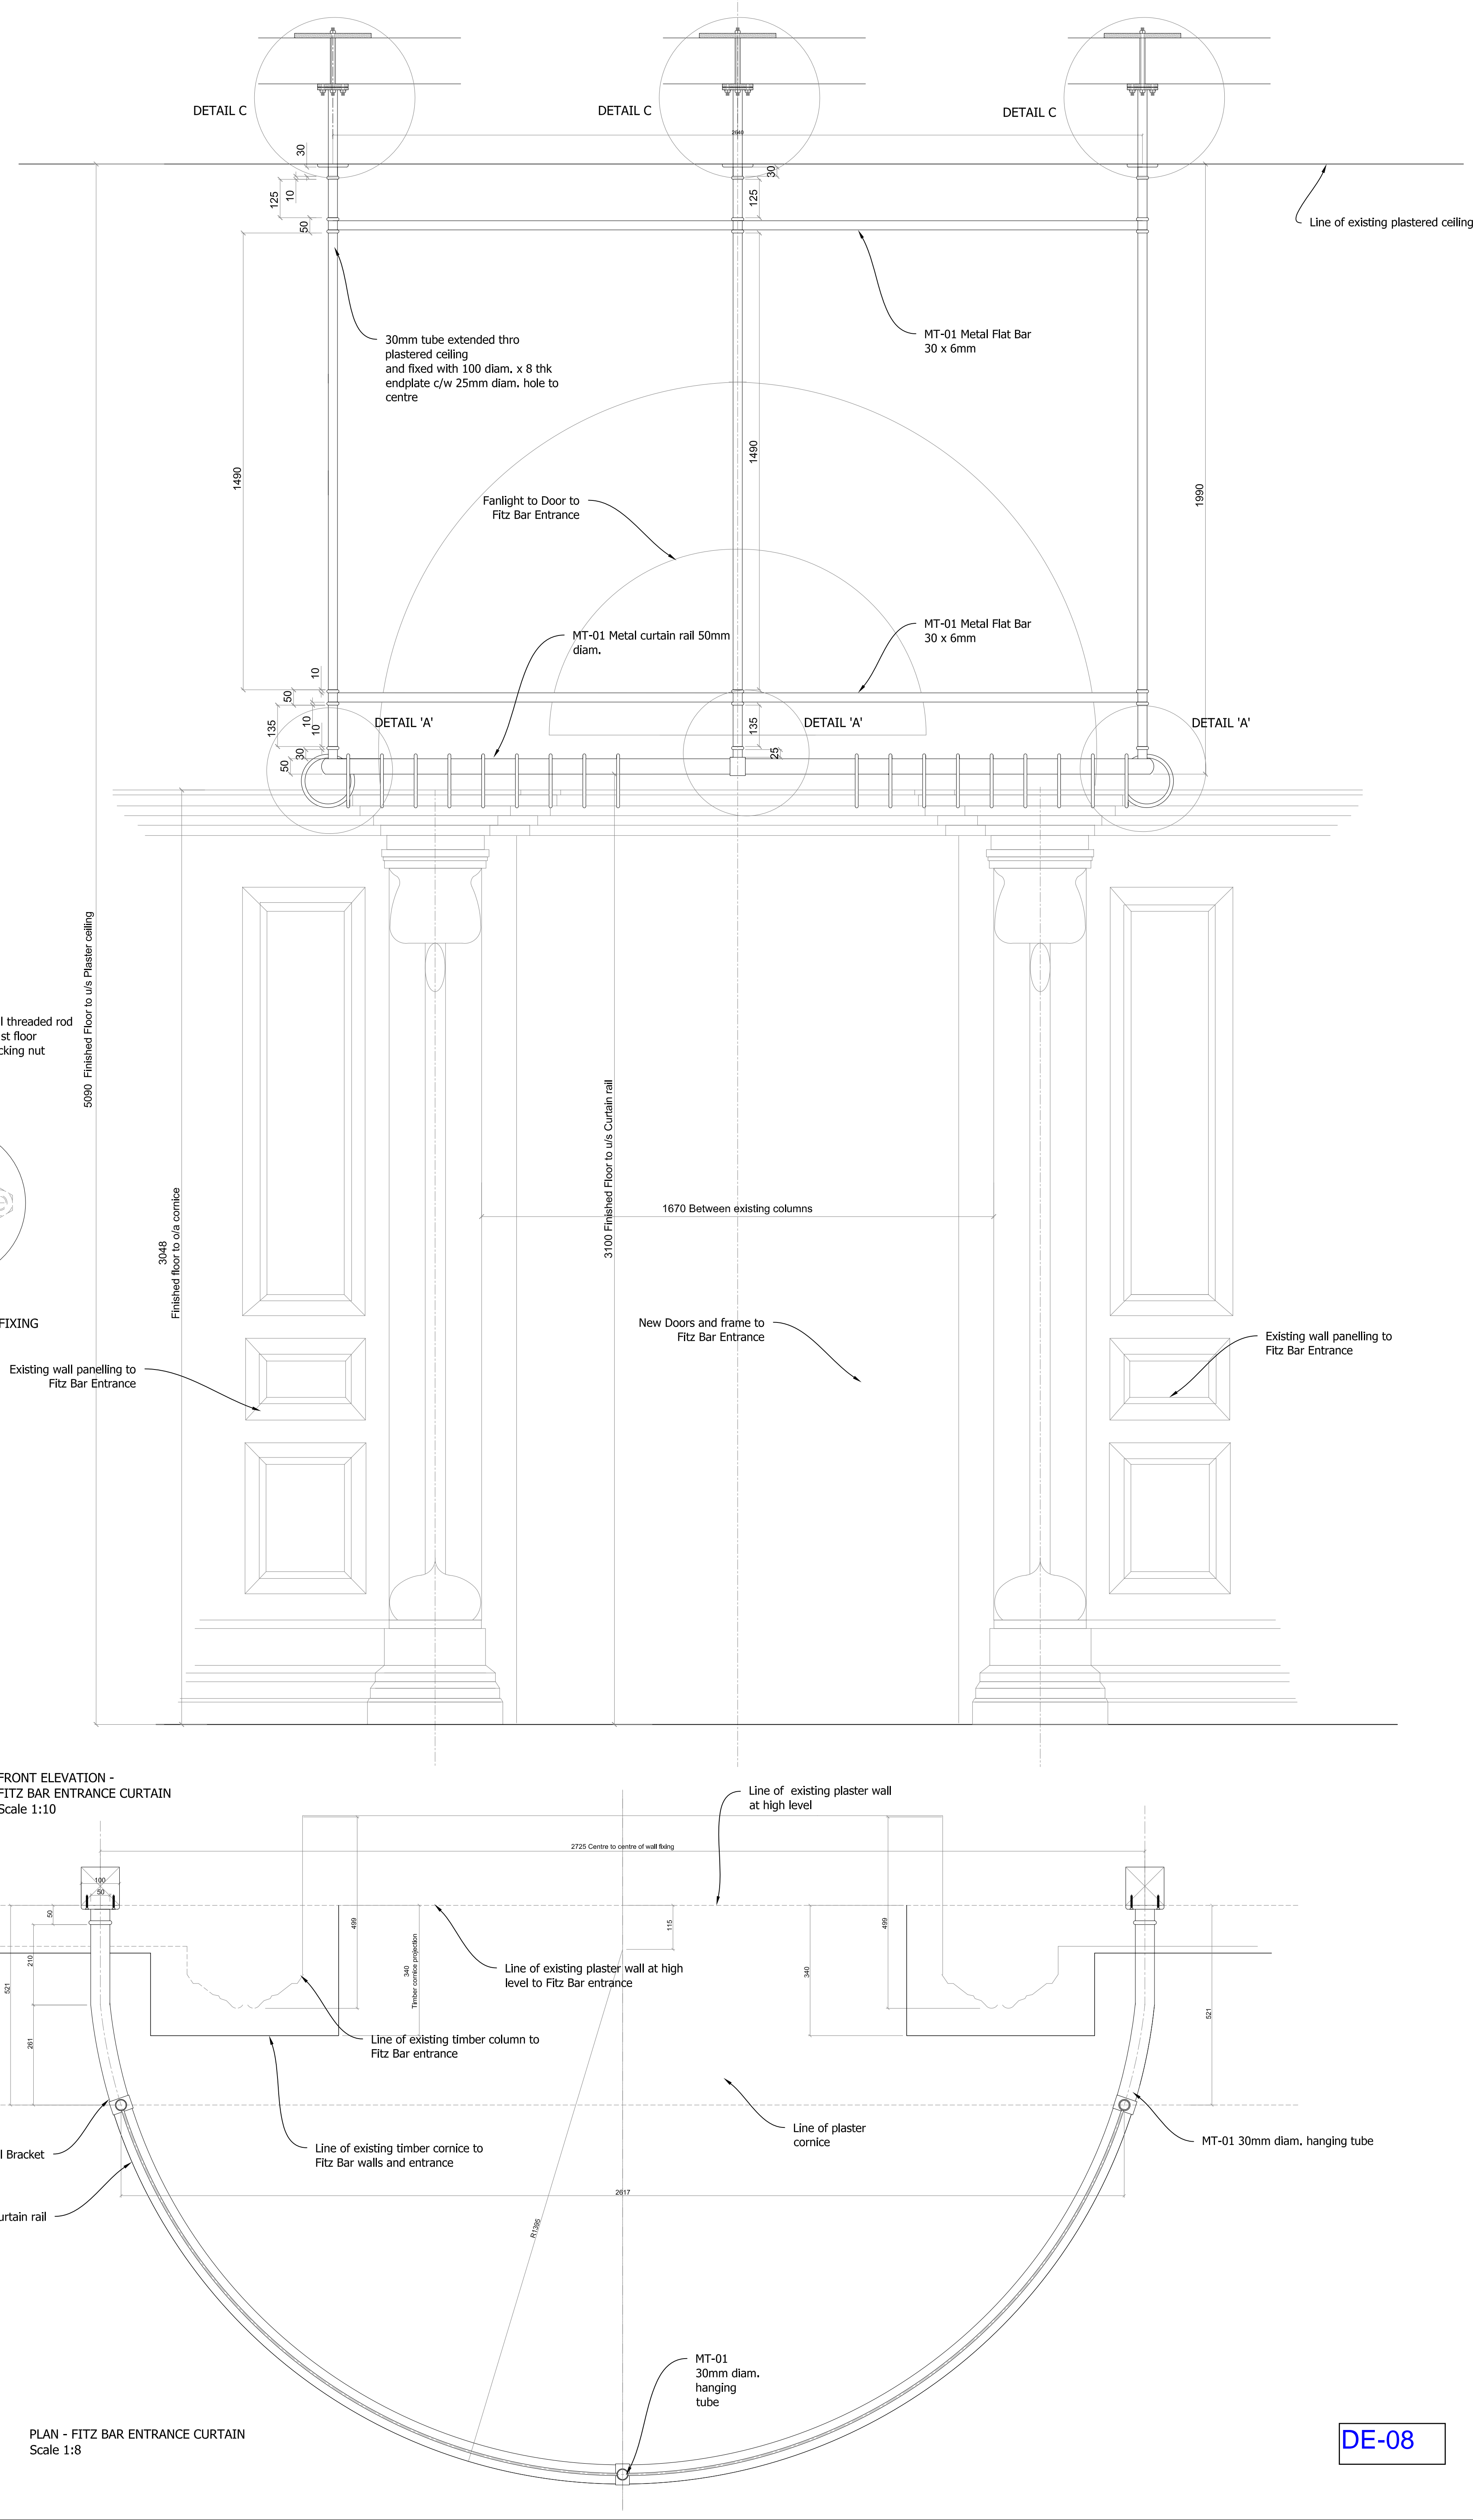


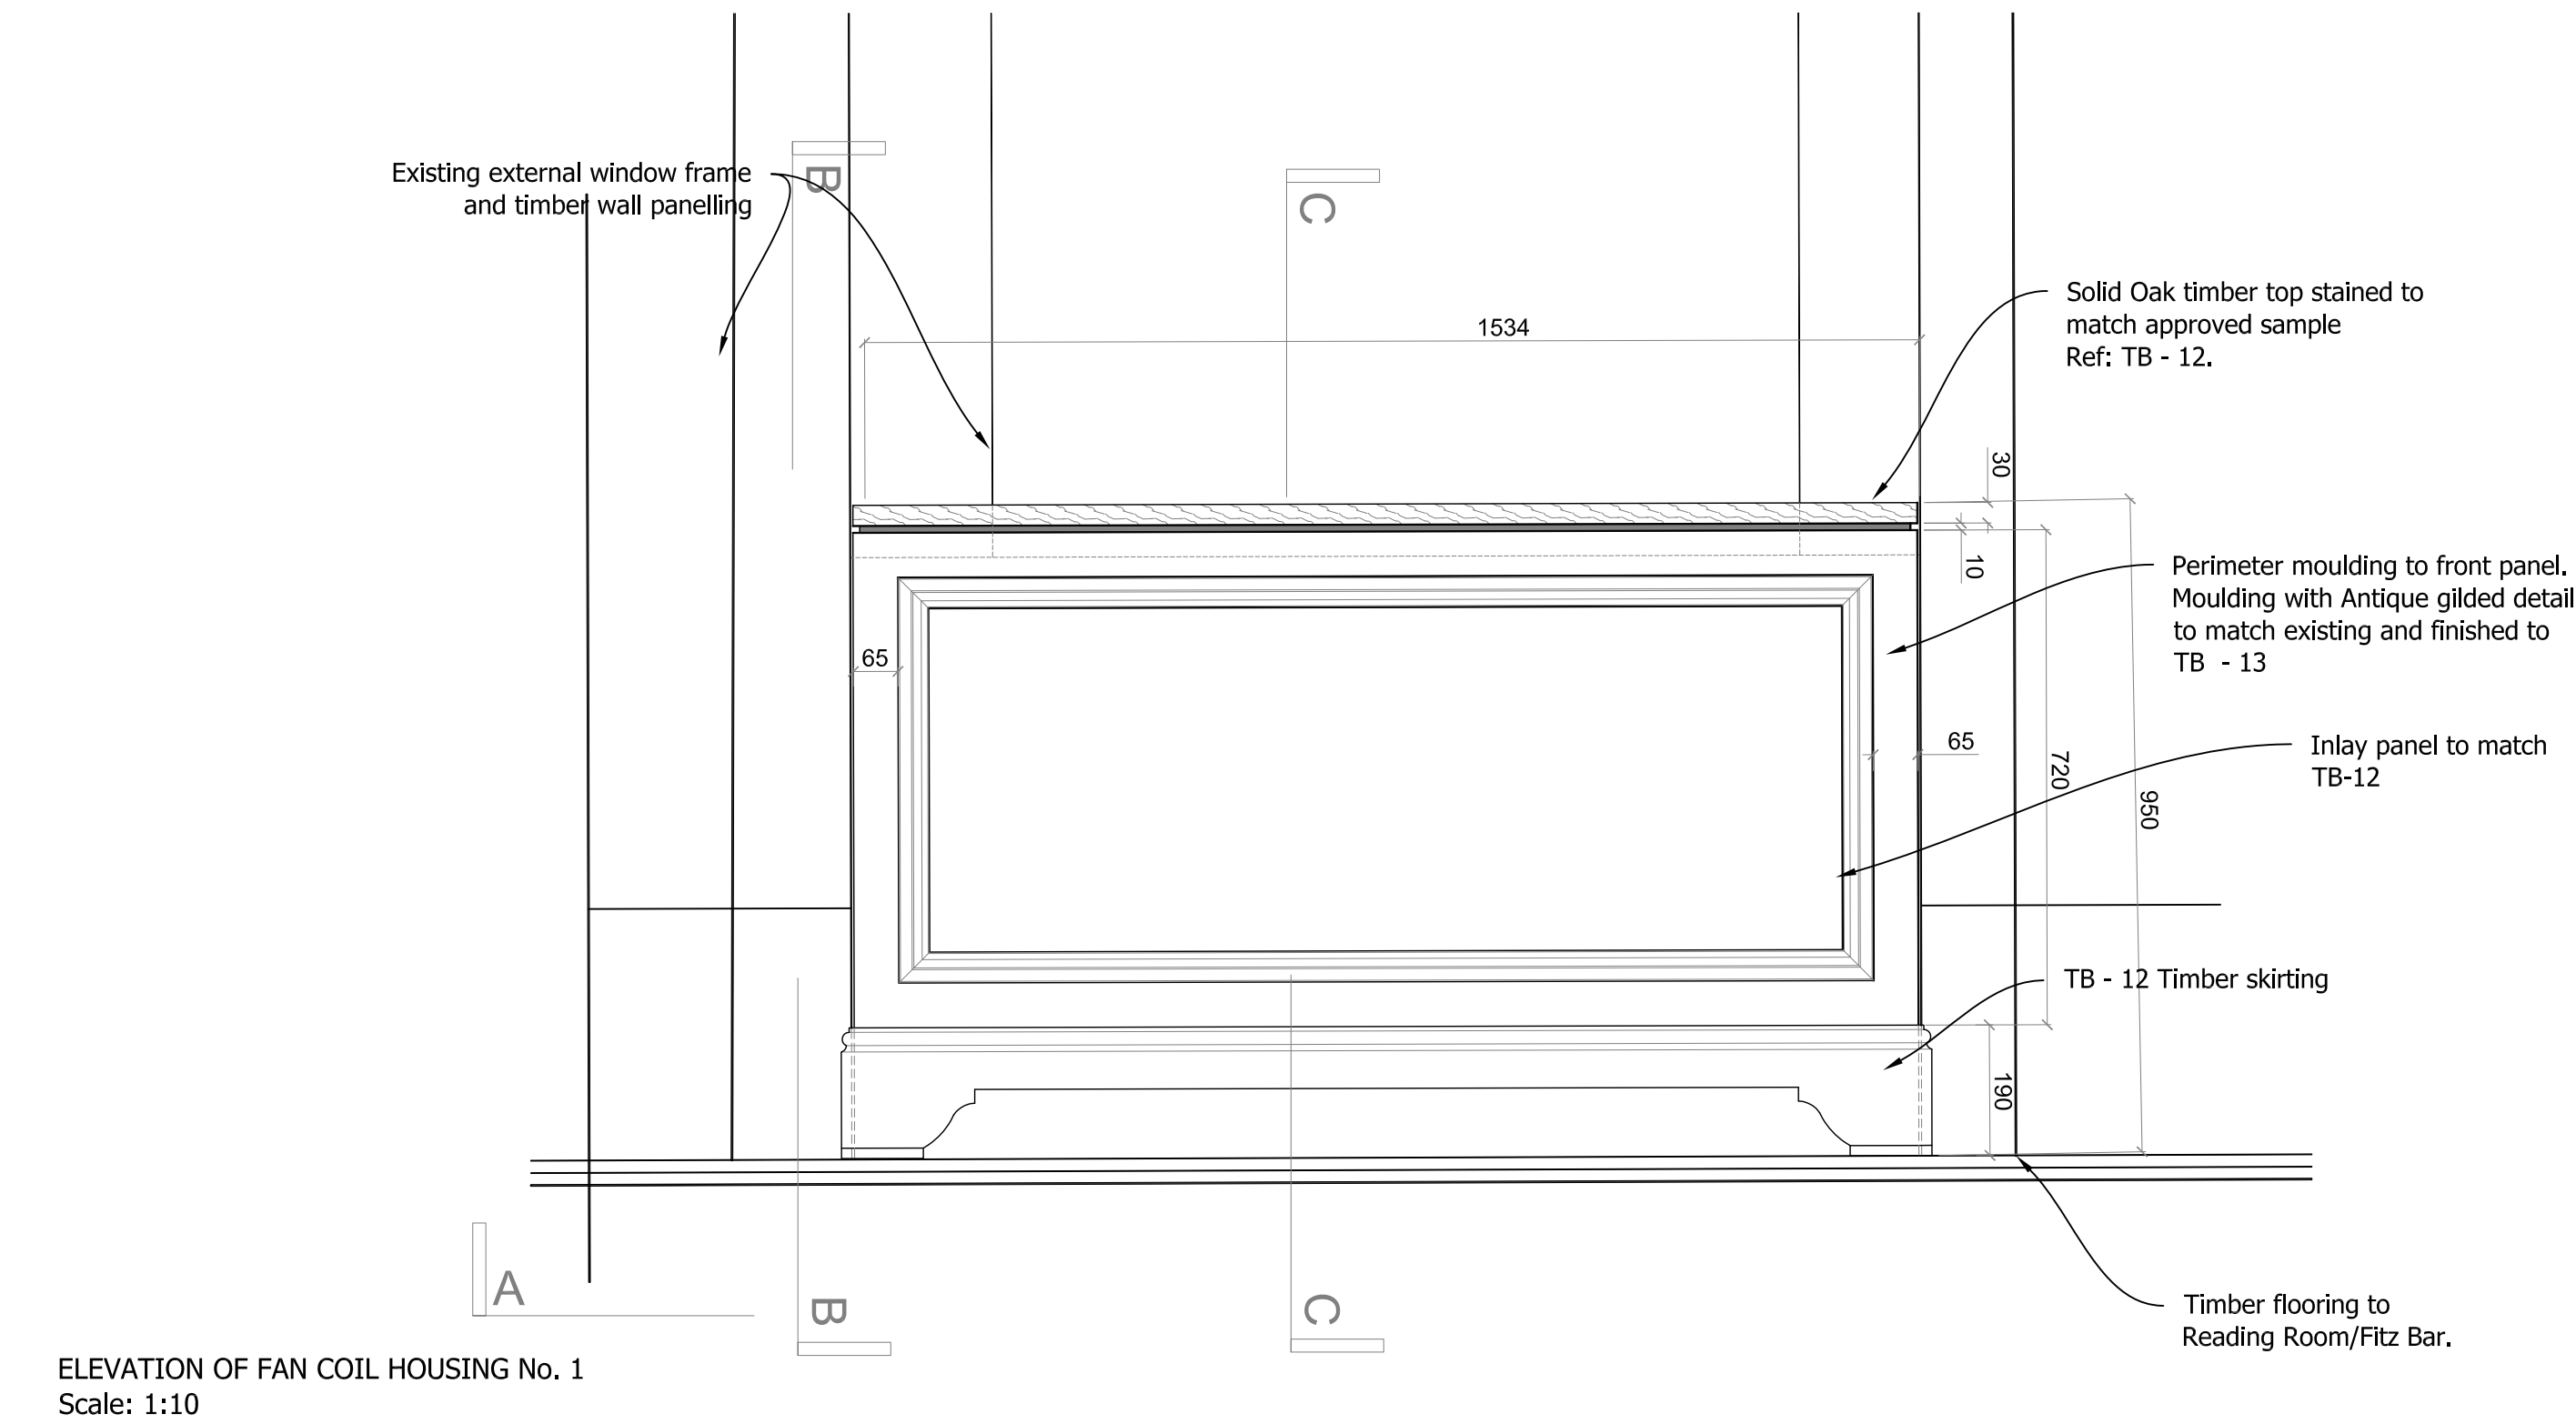


ELEVATION OF FAN COIL HOUSING No. 1
Scale: 1:10

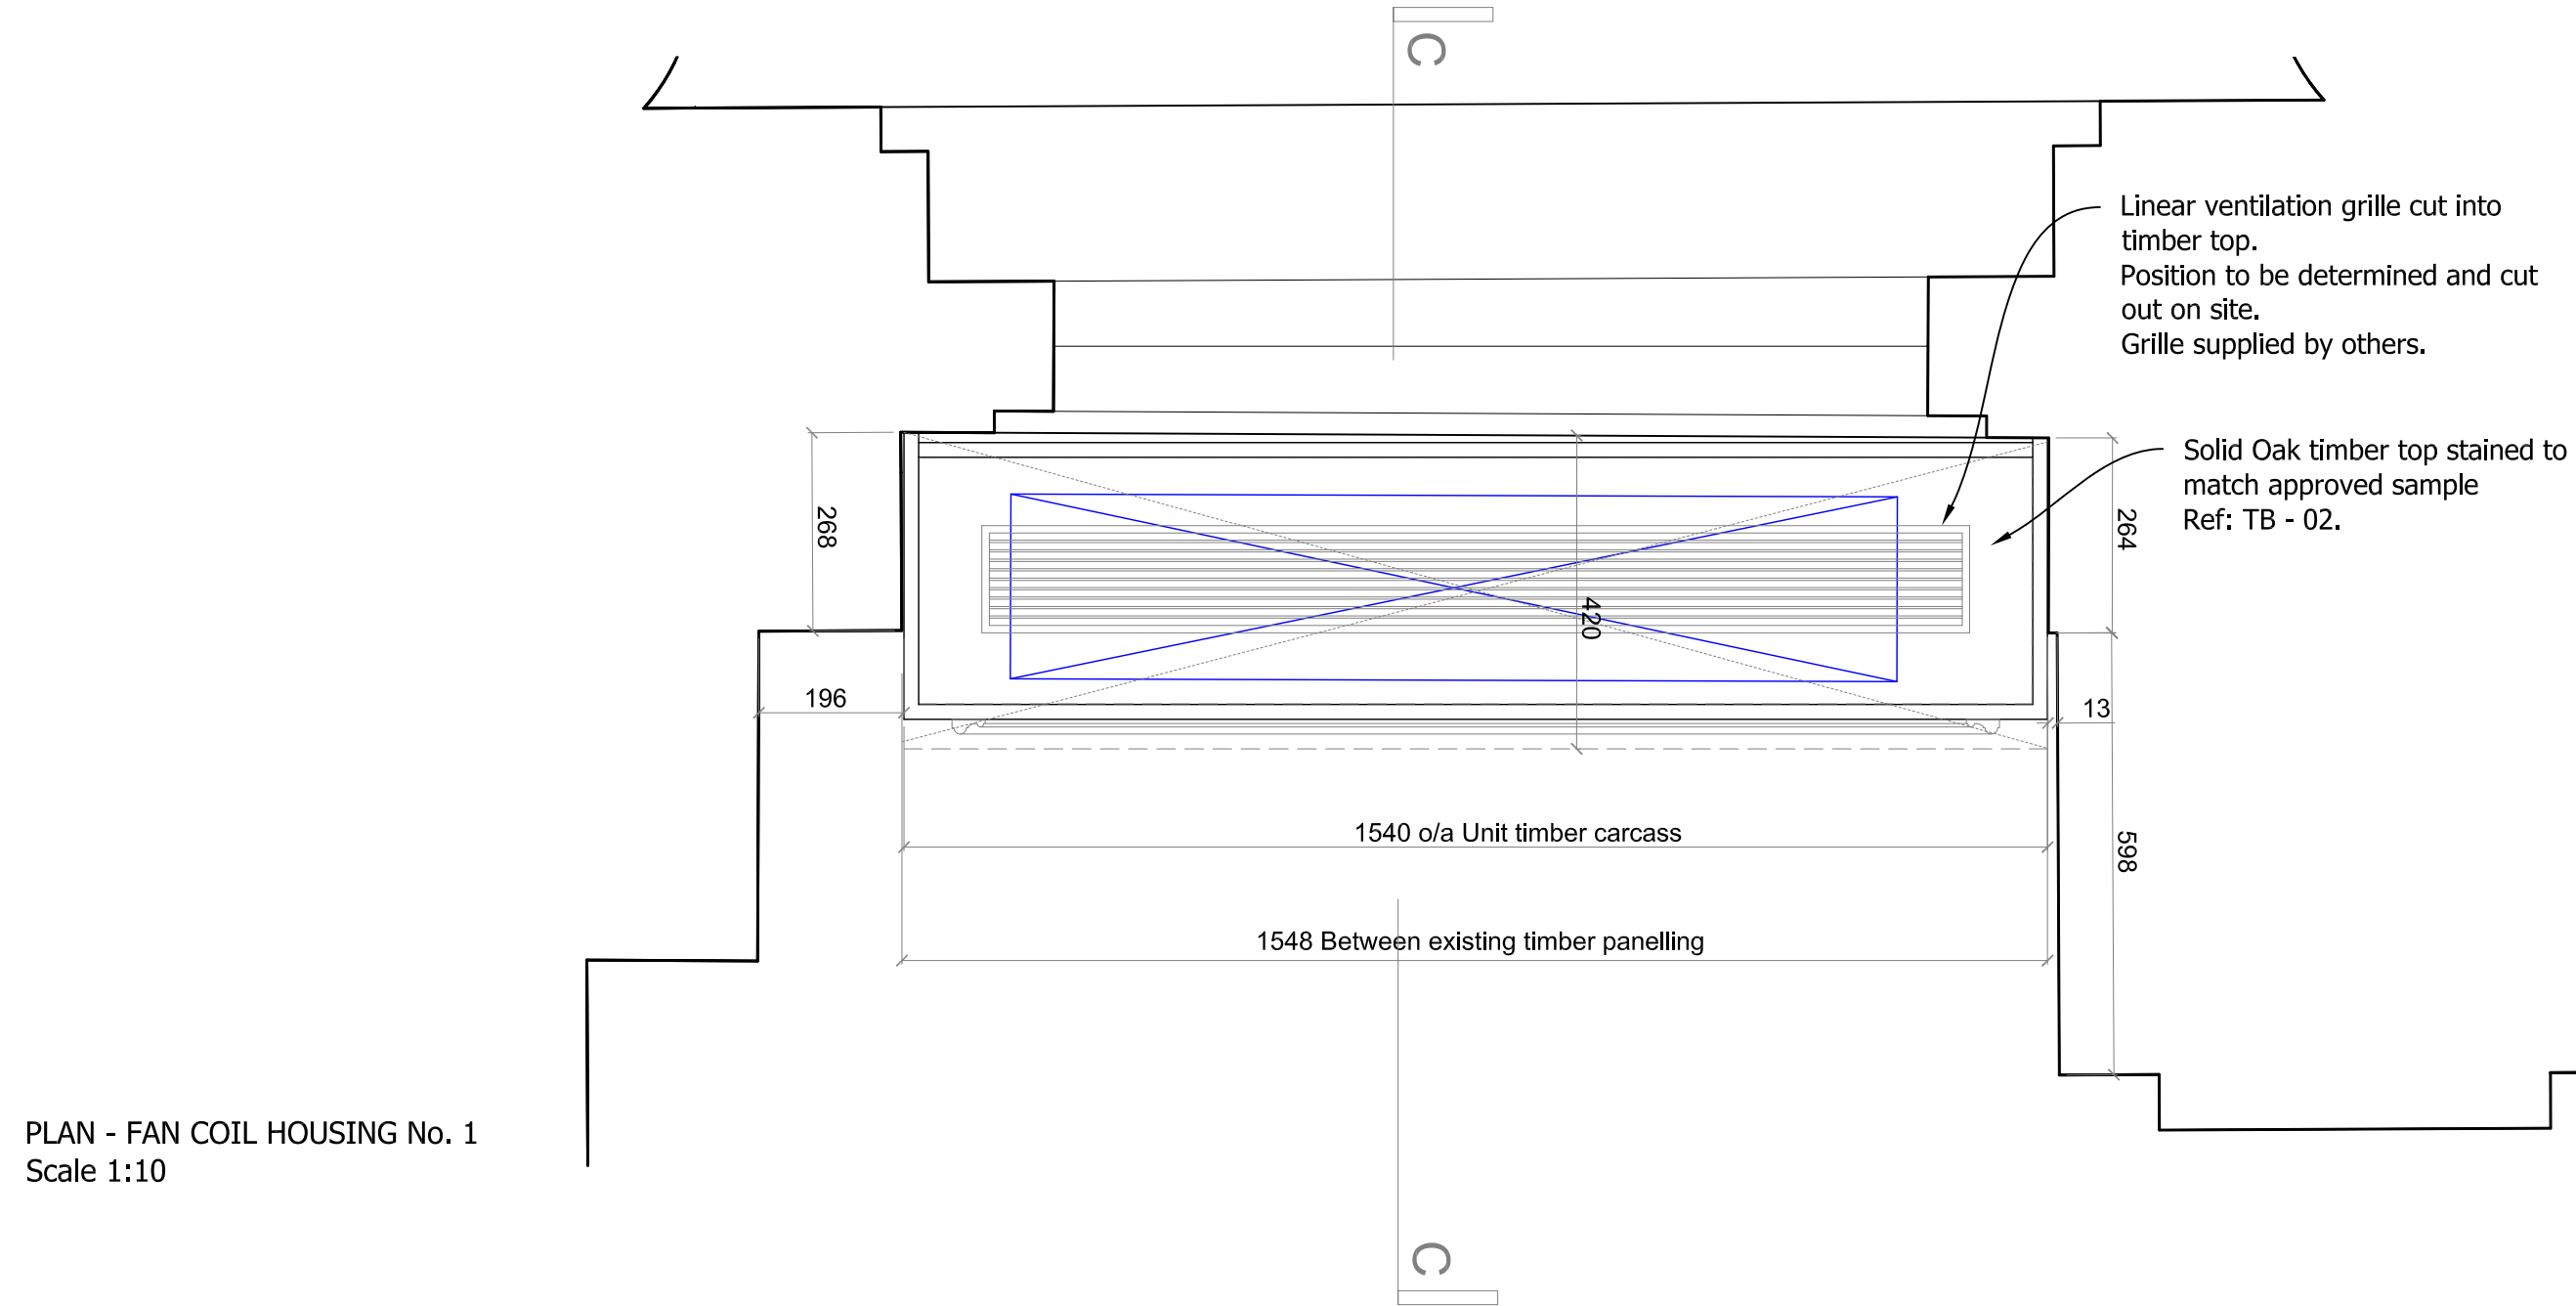


PLAN - FAN COIL HOUSING No. 1
Scale 1:10

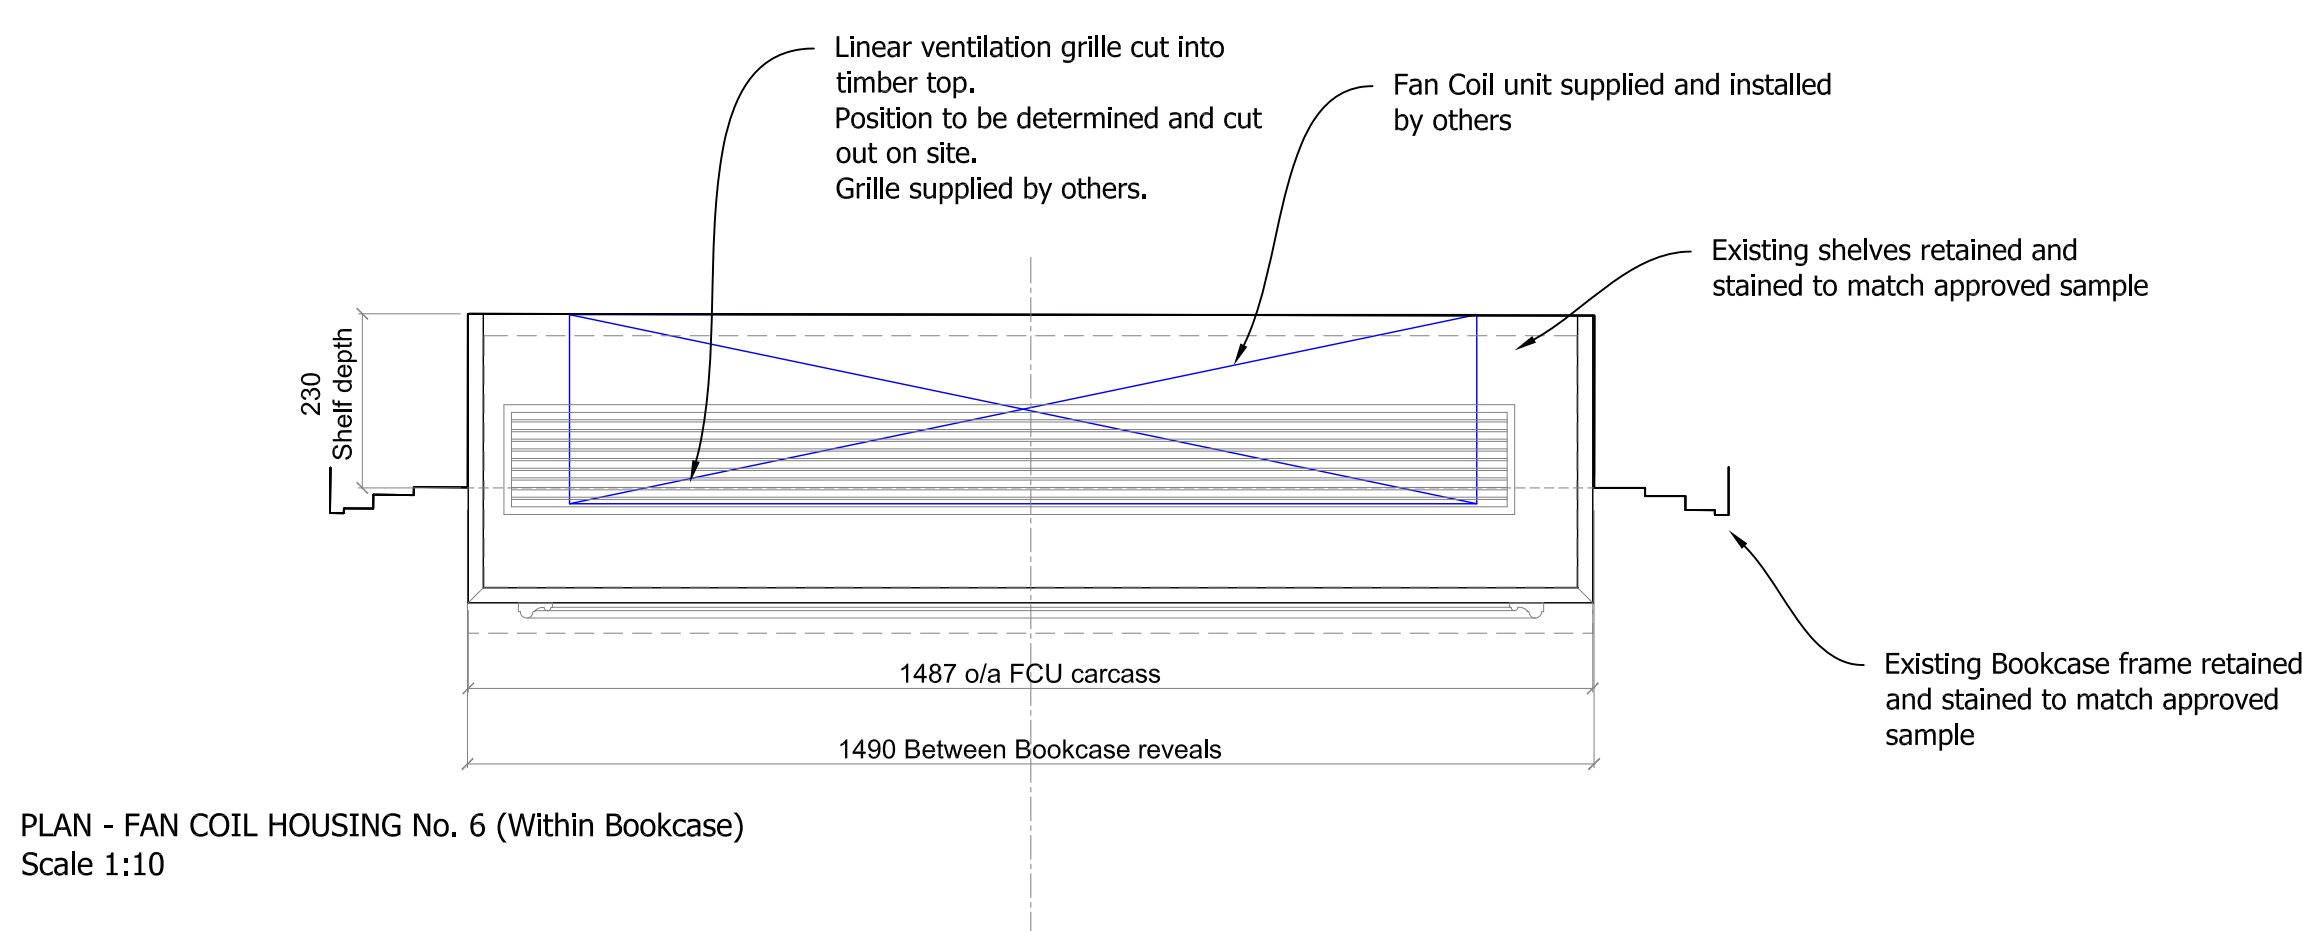

PLAN - FAN COIL HOUSING No. 6 (Within Bookcase)
Scale 1:10

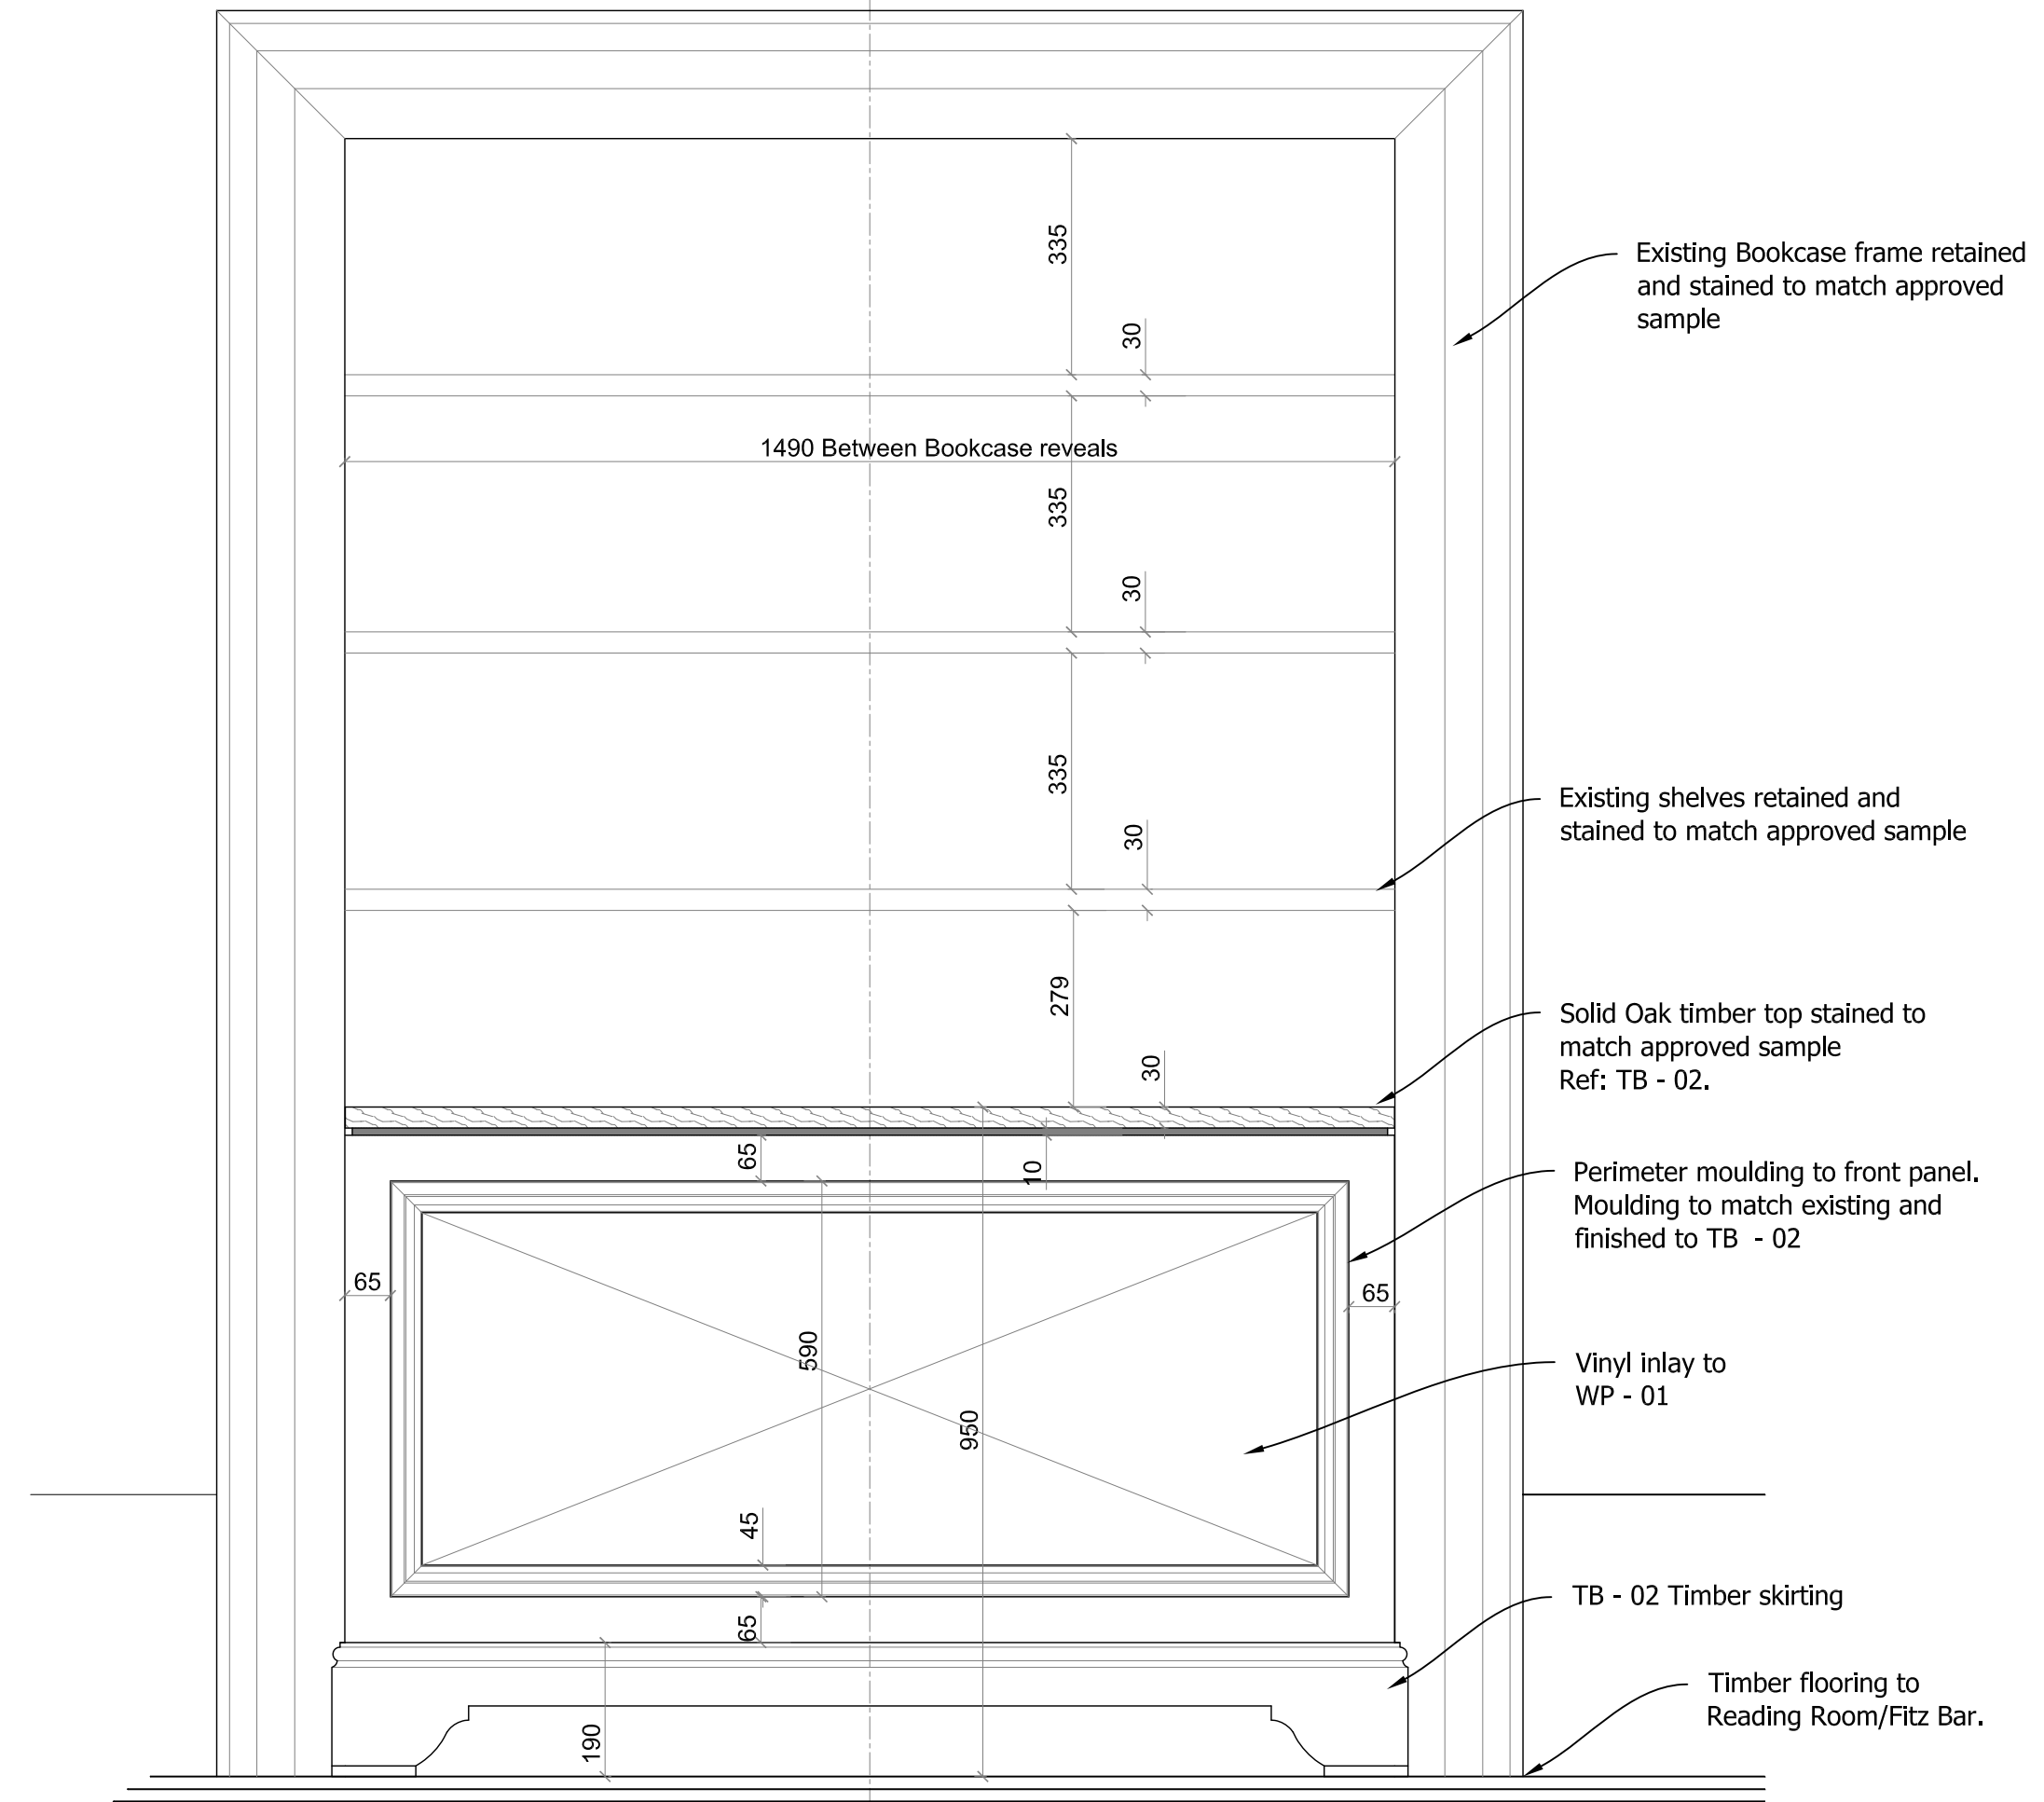

ELEVATION OF FAN COIL HOUSING No. 6 (Within Bookcase)
Scale: 1:10

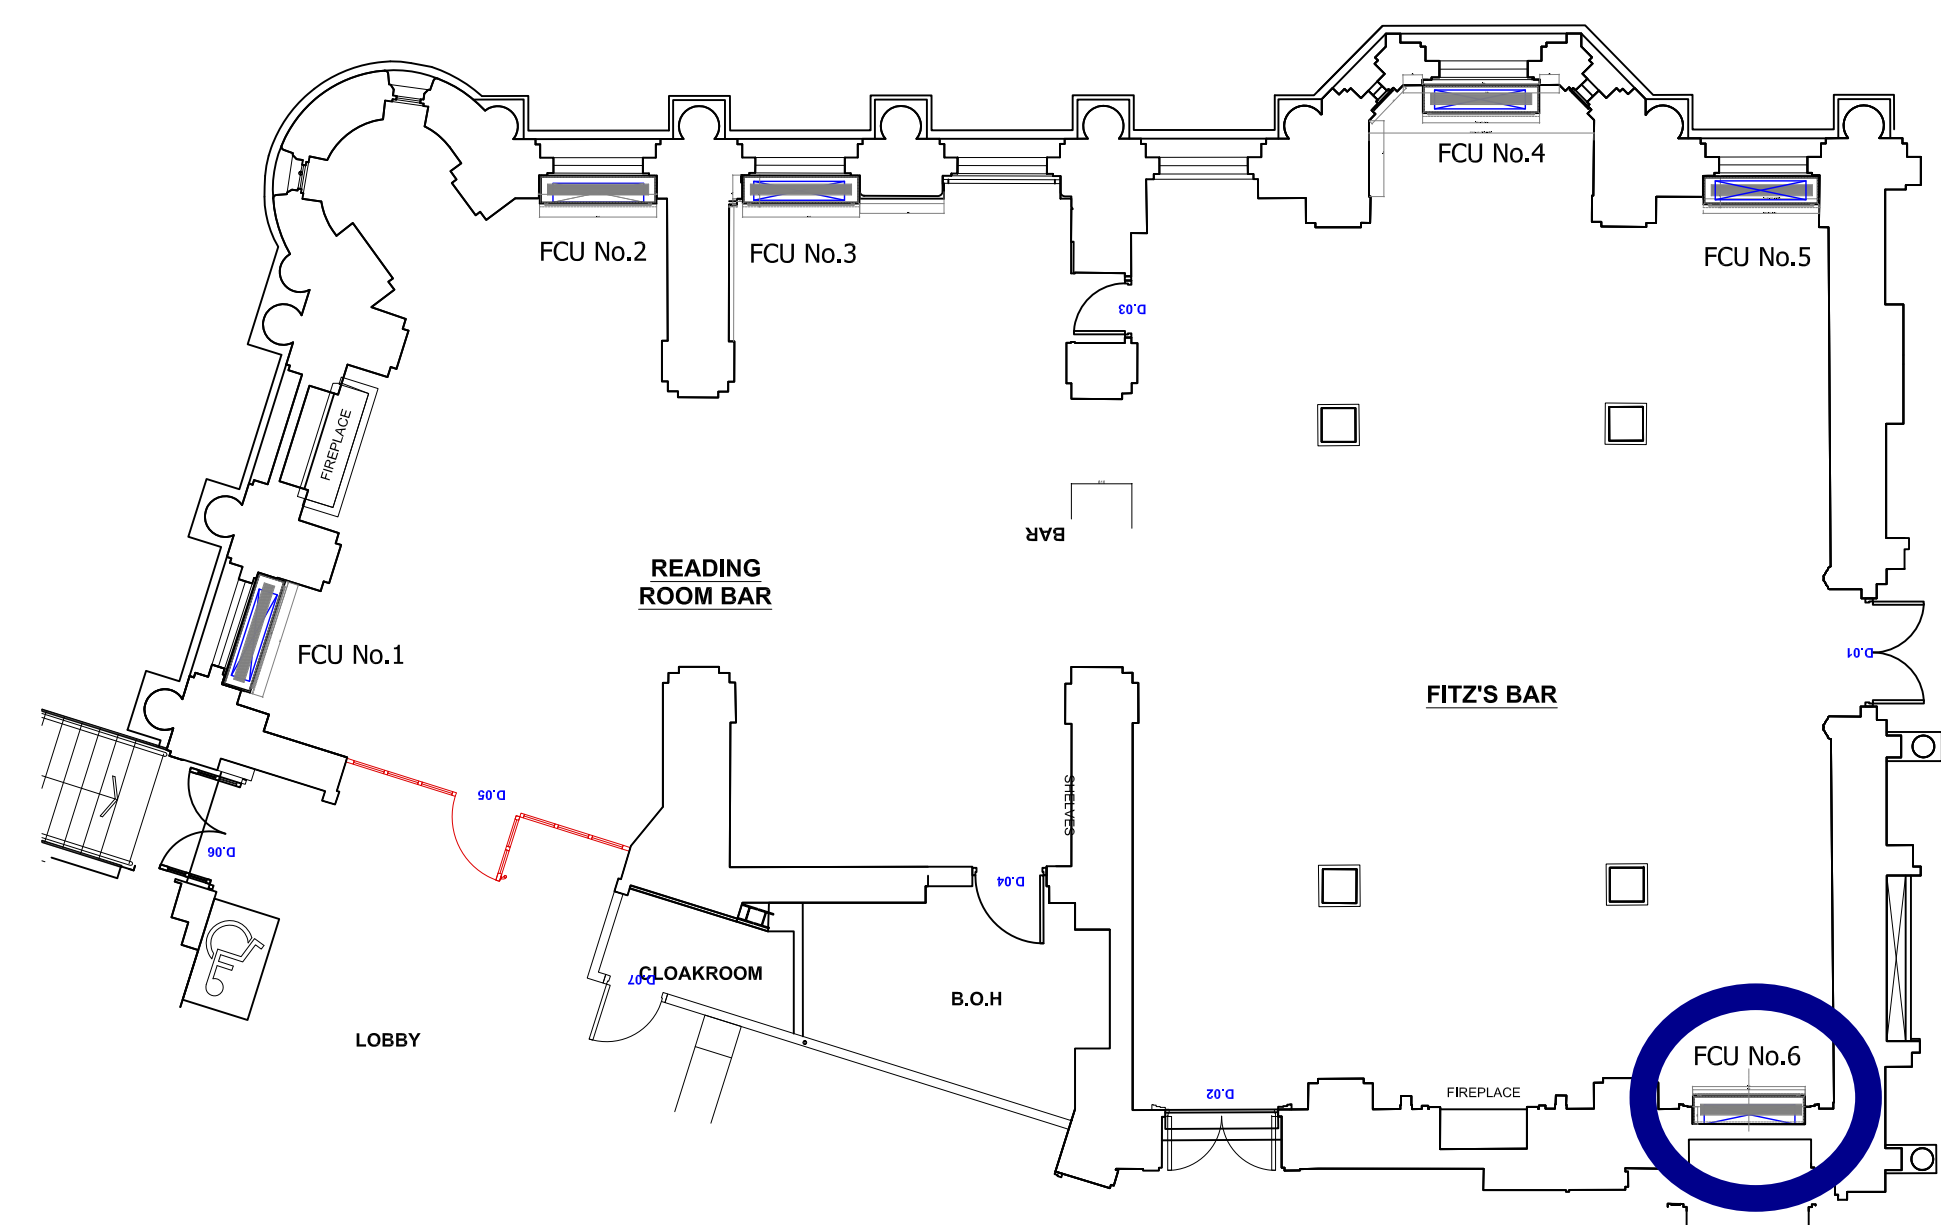

FAN COIL LOCATION PLAN
Scale 1:100

Schedule of Finishes

WP - 01	Inlay wall covering Ref: Leather-line Croco Colour: Black
MT - 01	Aged Brass Metal frame to Ventilation grilles
TB - 12	Solid/Dark Stained Timber to match approved sample
TB - 13 (Reading Room)	Solid/Dark Stained Timber with Antique gold gilding to match approved sample

NOTES:
Cut outs for ventilation grilles in unit tops to be determined on site.
Unit to be mechanically fixed to timber floor when placed in final location on site.
For detail sections refer to Dwg. NO. GCL-1463-059

01	20-02-17	Construction Issue	TH
Rev	Date	Details	By



Village House
11th Street
Trafford Park
Manchester M17 1JF
Tel: 0161 848 9983
Fax: 0161 848 9984
Email: enquiries@gariff.co.uk

Client:

S & T (UK)

Contract:

Russell Hotel
London

Drawing Title:

Fitz Bar/Reading Room
Fan Coil Housings - Sheet 2

Scale: Date: Drawn:

As Noted 12-01-17 TH

Status: Rev:

Construction 01

Dwg No: GCL-1463-066

DE-09

This drawing is the copyright of Gariff Construction Ltd, and must not be loaned, copied or distributed to any third party without the written consent of Gariff Construction Ltd. Figures and dimensions are to be used in preference to scaled dimensions.