
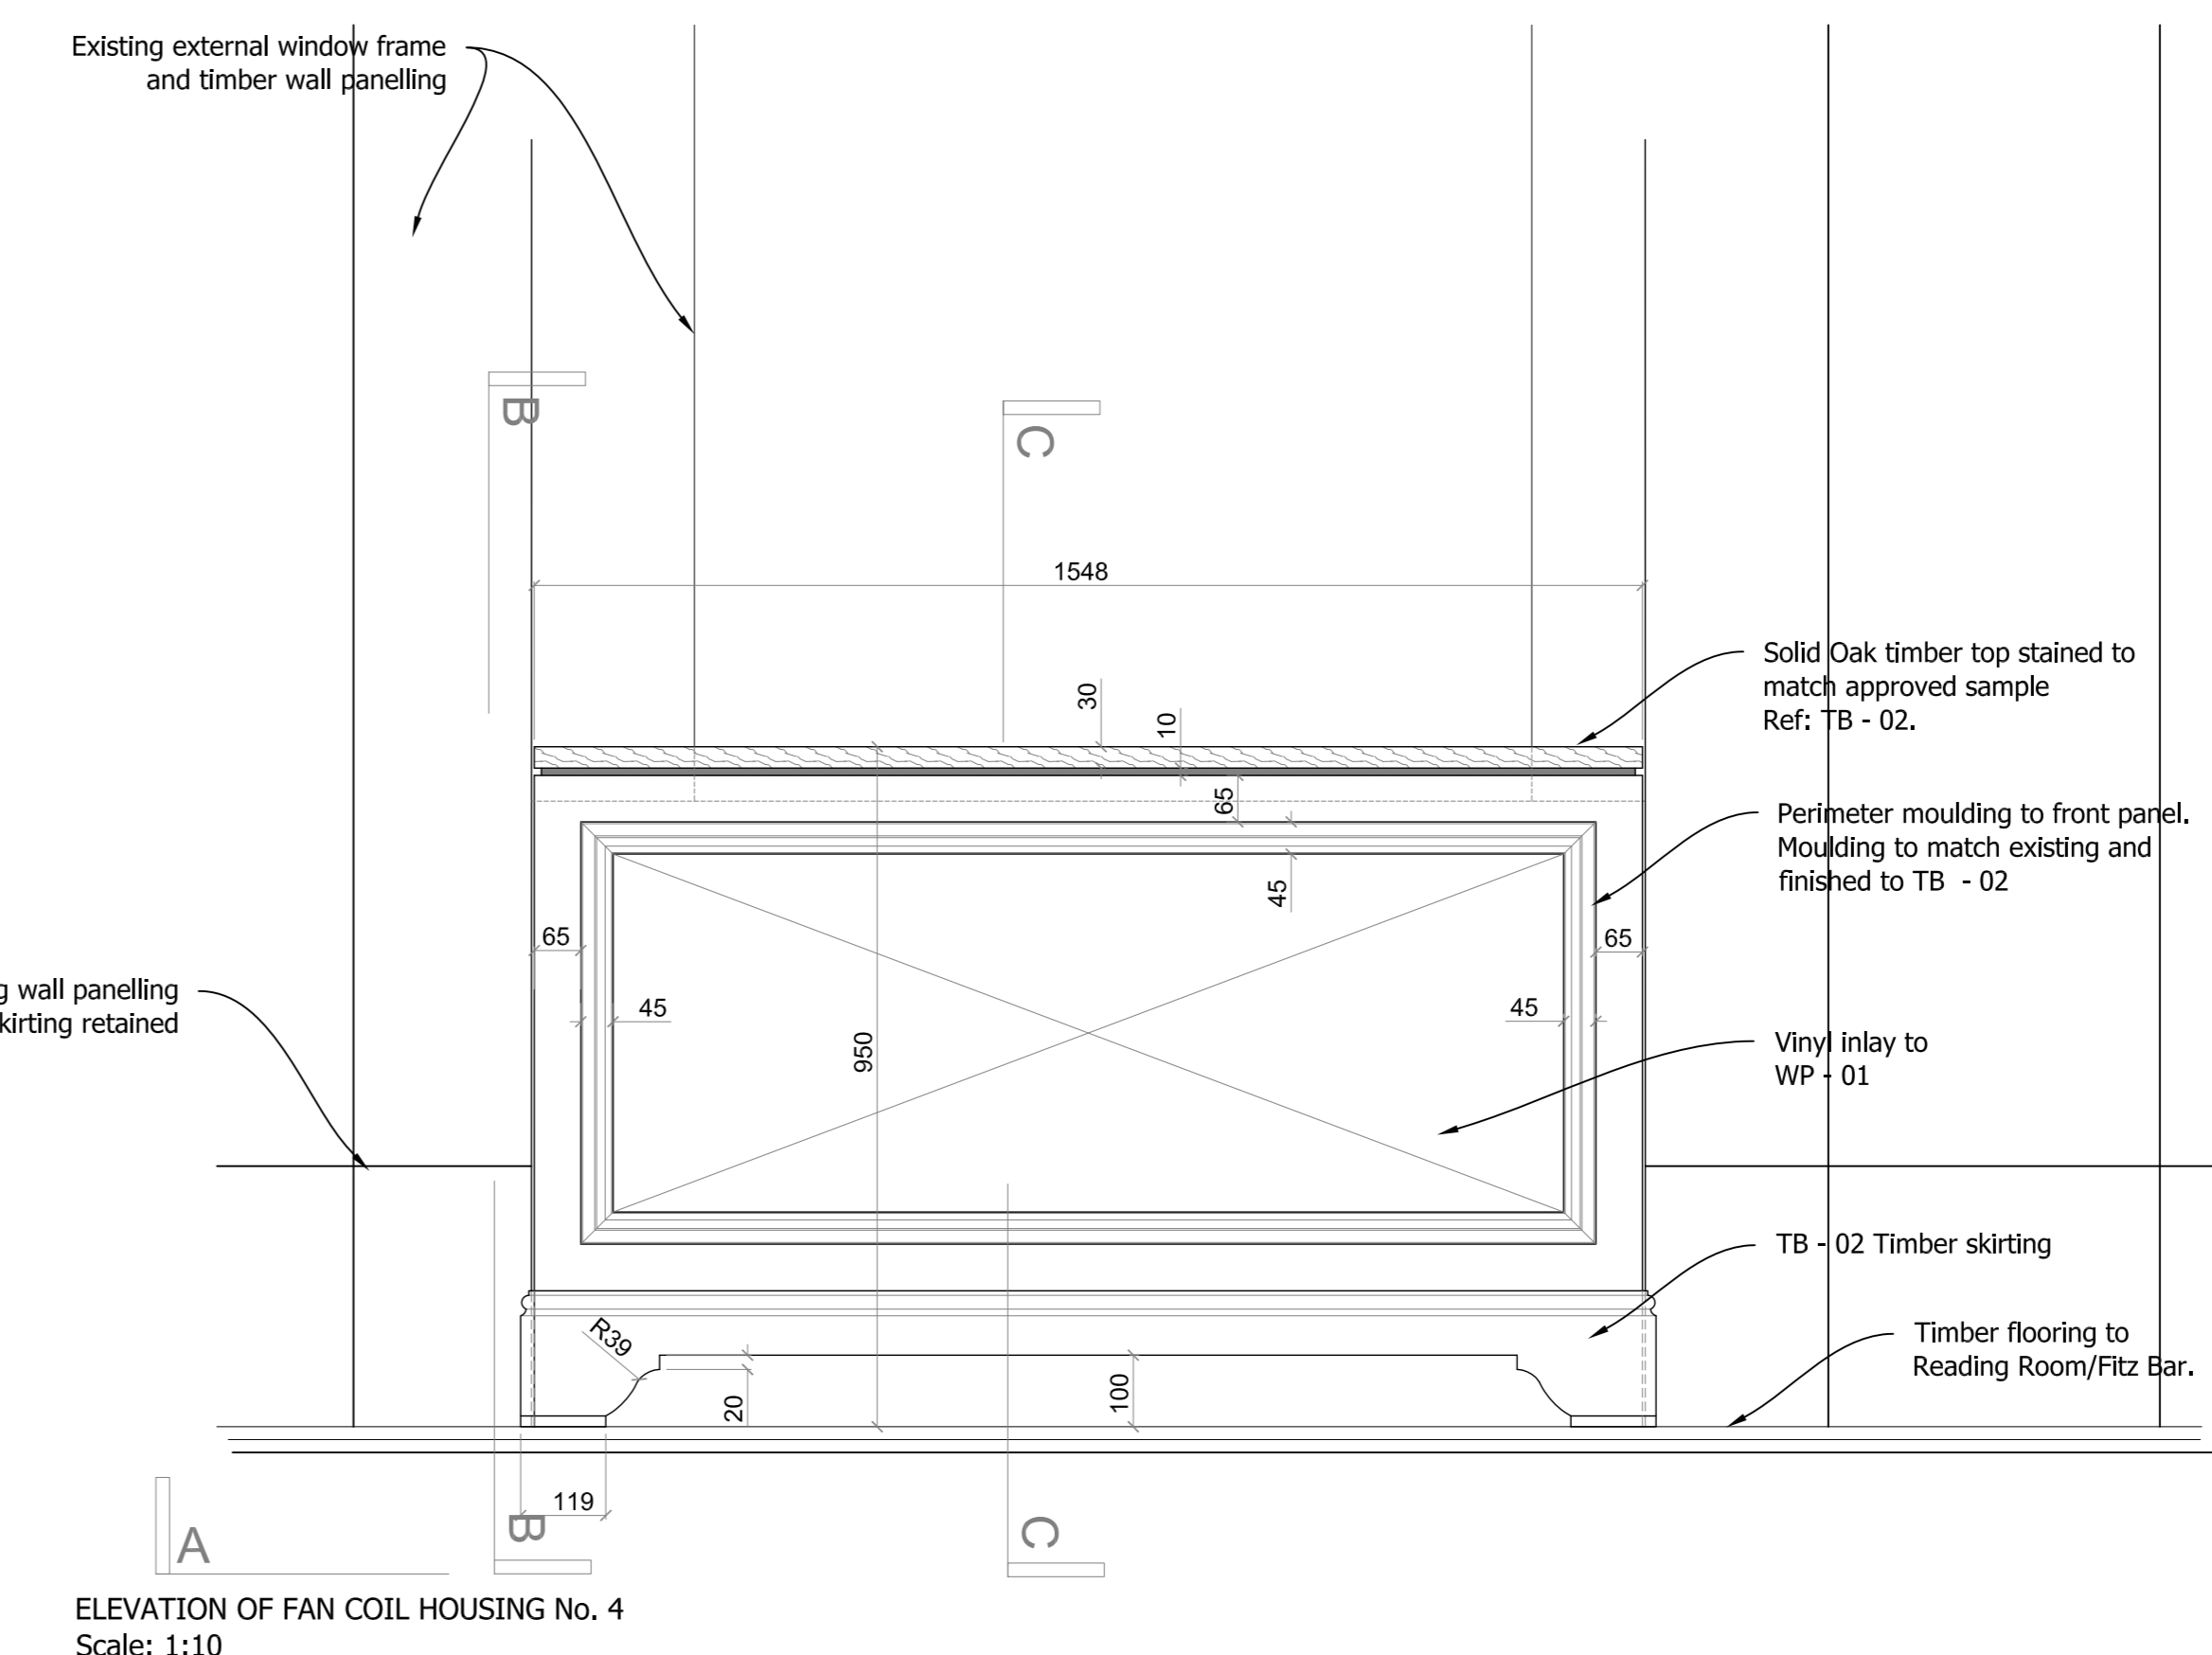
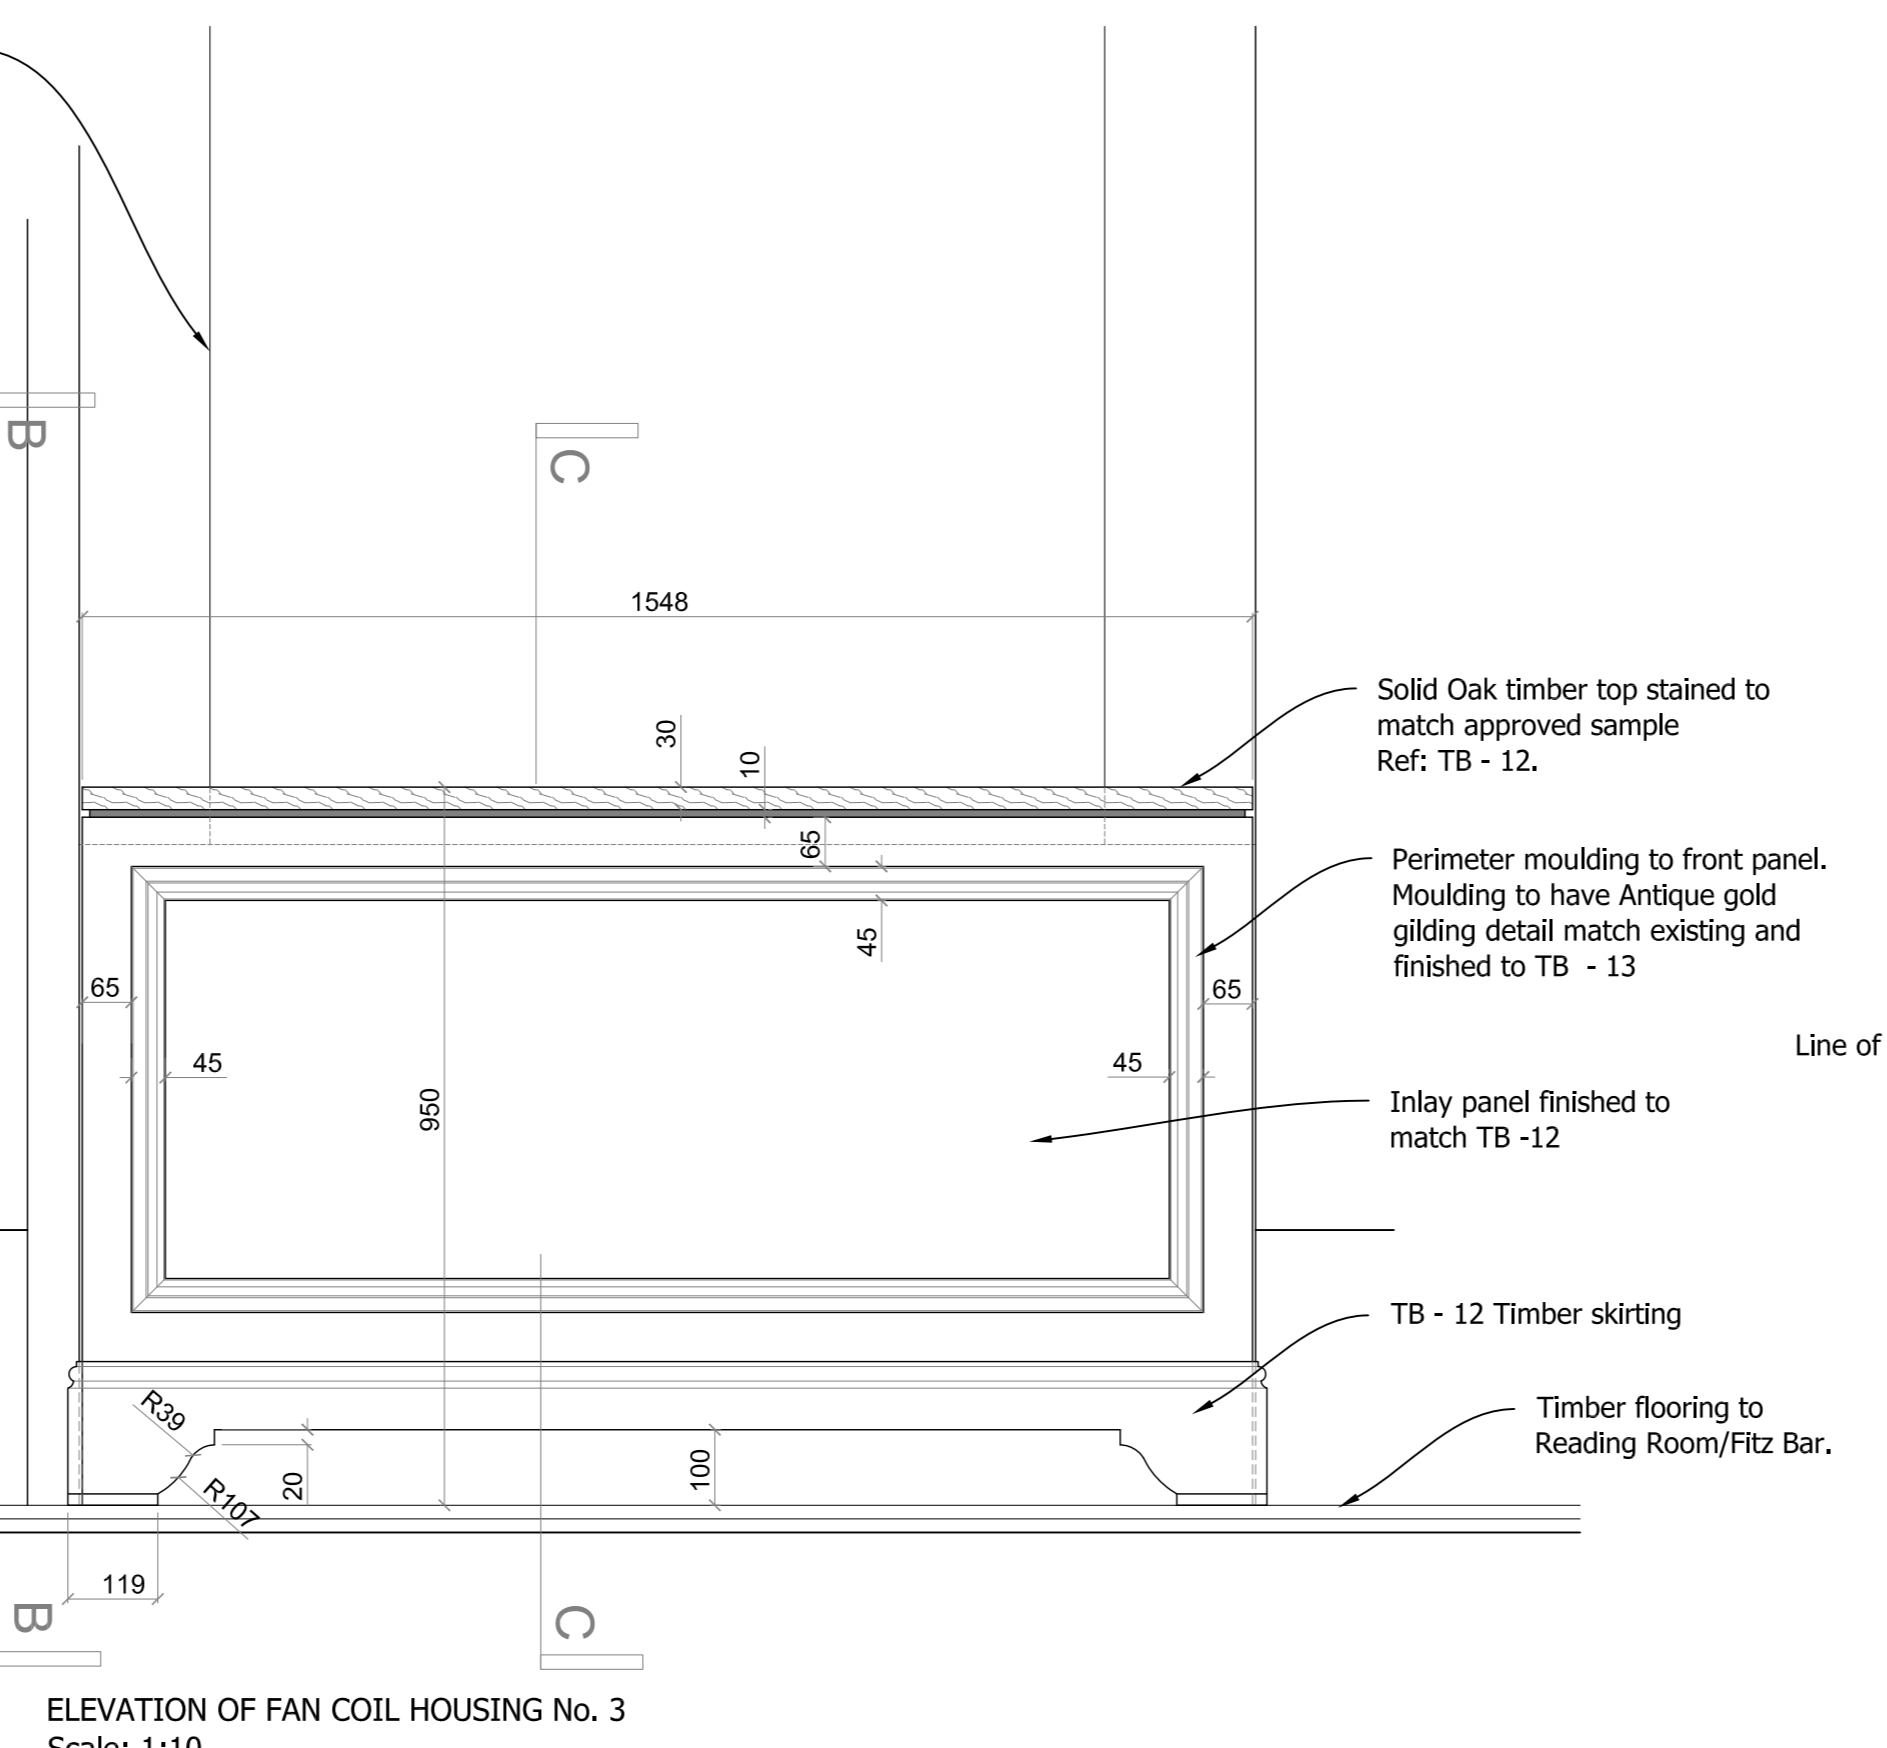


Schedule of Finishes

WP - 01 (Fitz Bar)	Inlay wall covering Ref: Leather-line Croco Colour: Black
MT - 01	Aged Brass Metal frame to Ventilations grilles
TB - 02 (Fitz Bar)	Dark Stained Timber to match approved sample
TB - 12 (Reading Room)	Dark Stained Timber to match approved sample




NOTES:
Cut outs for ventilation grilles in unit tops to be determined on site.
Unit to be mechanically fixed to timber floor when placed in final location on site.

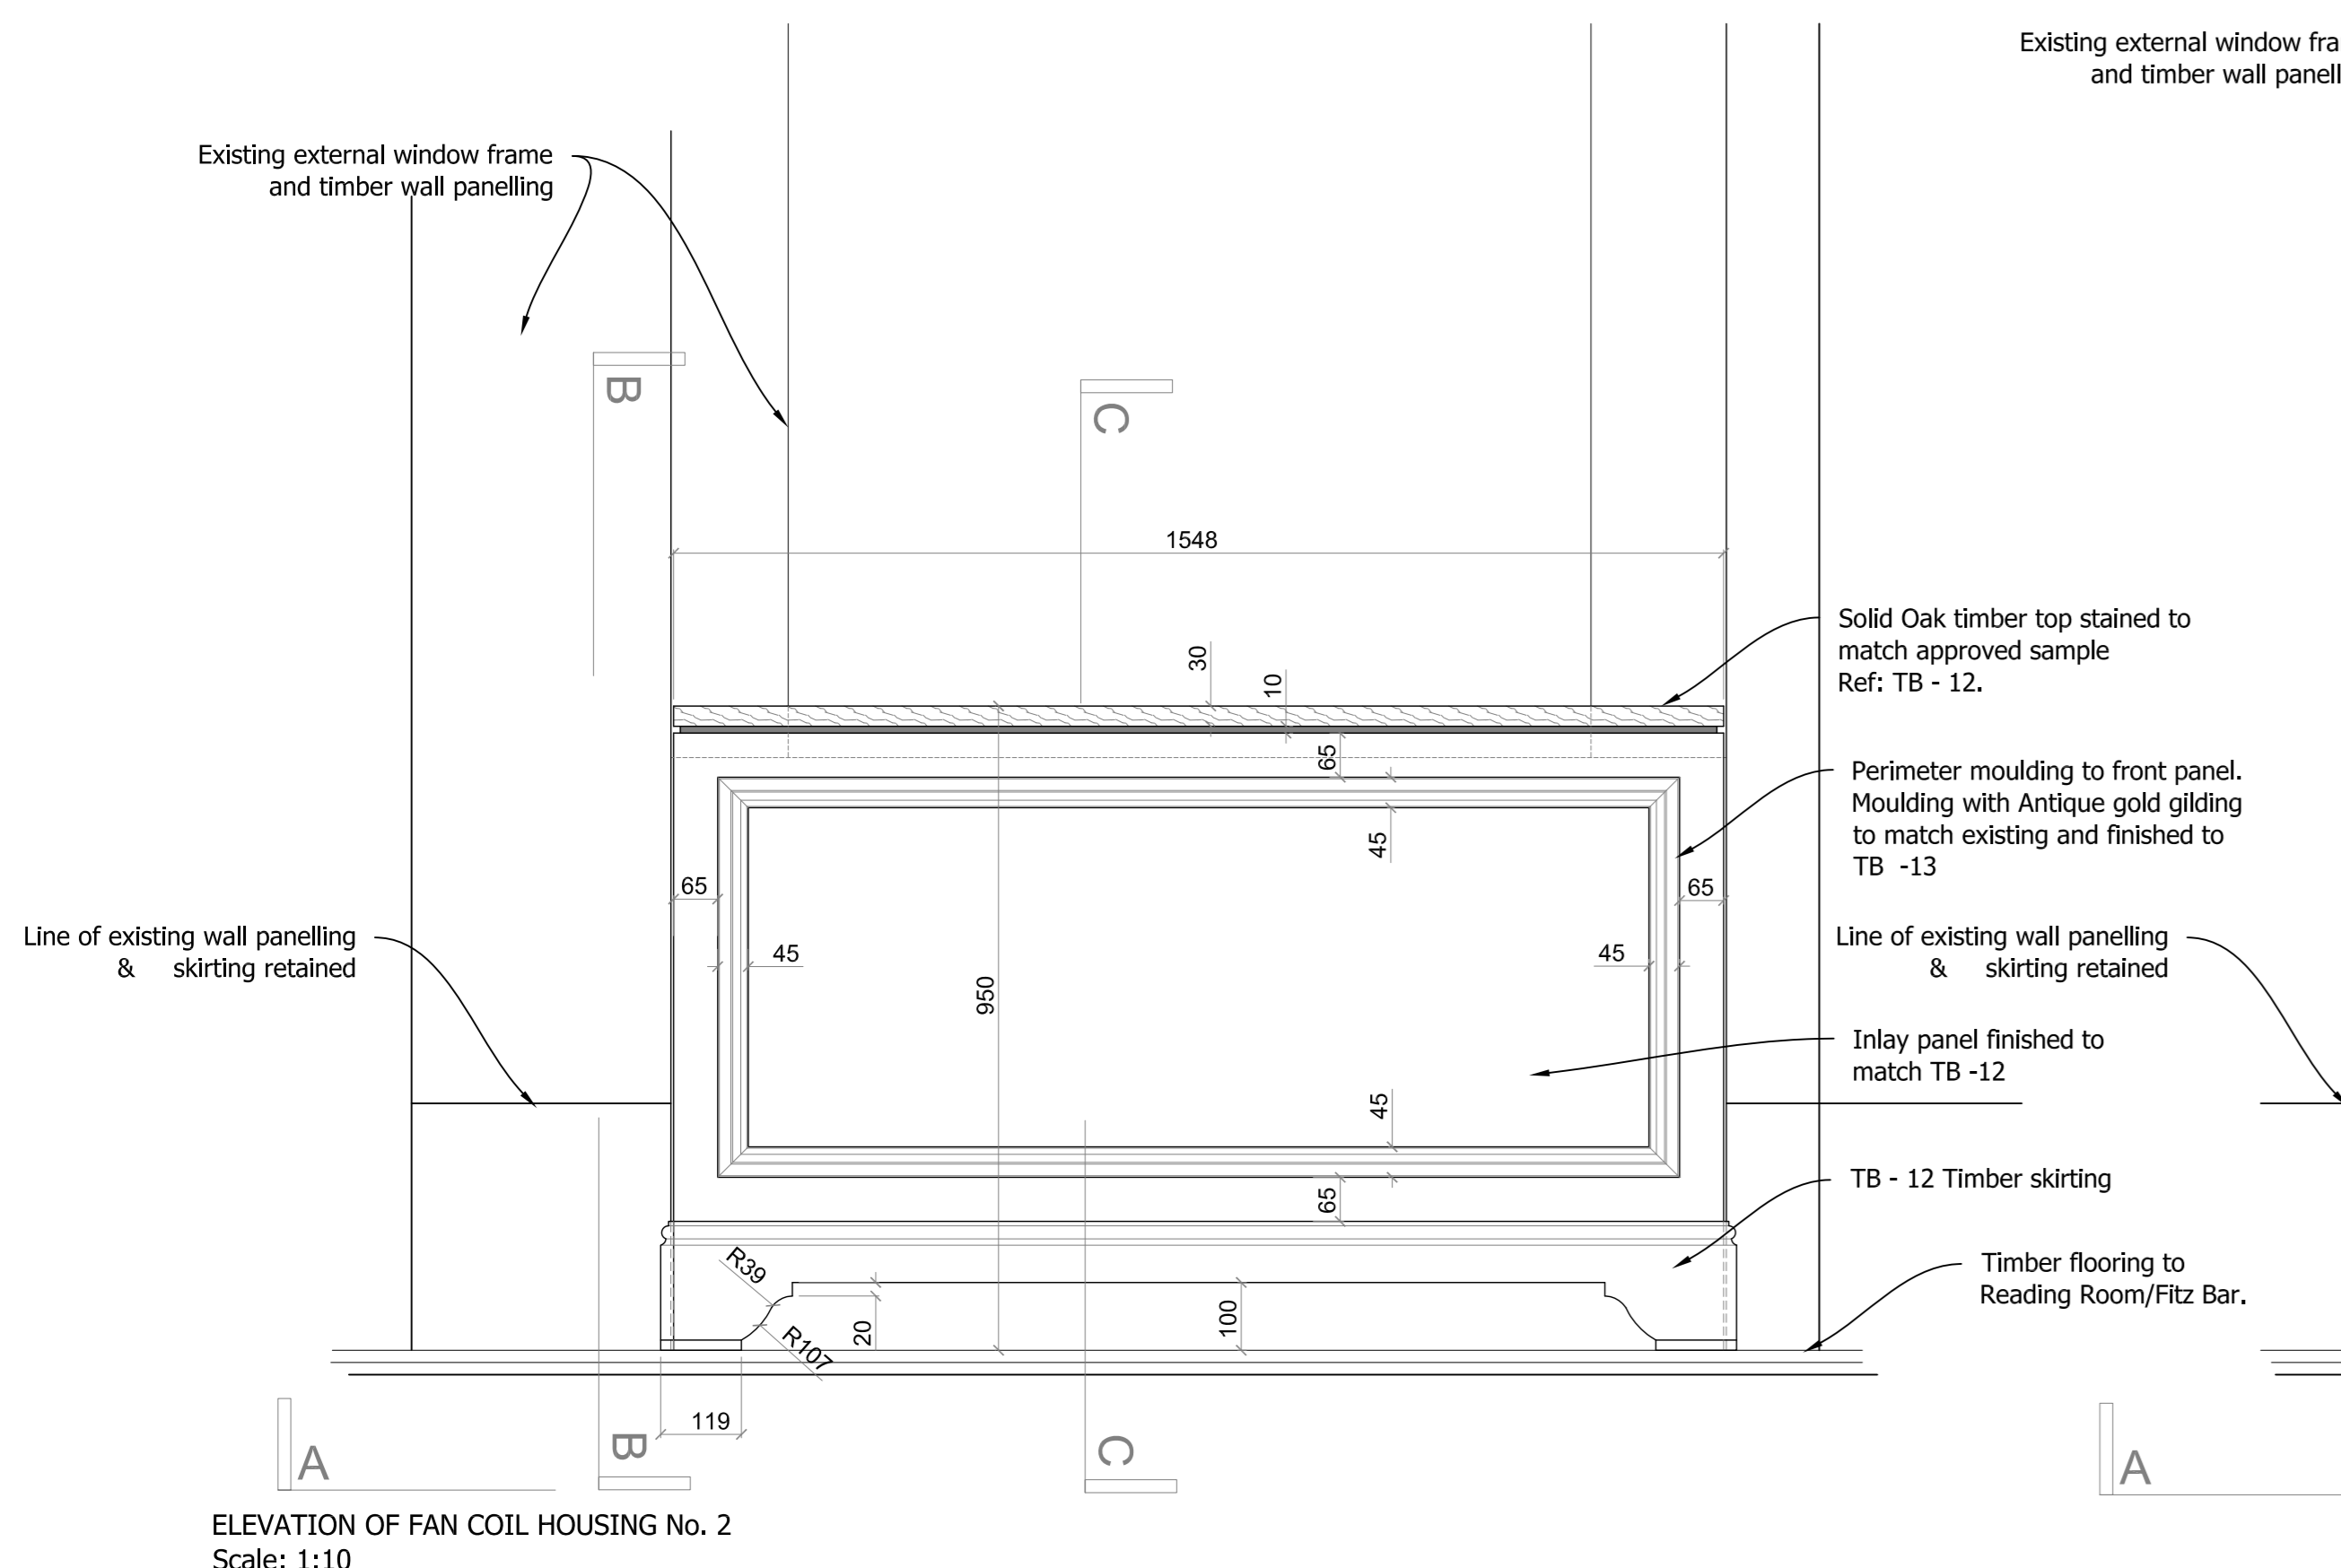

ELEVATION OF FAN COIL HOUSING No. 2
Scale: 1:10

ELEVATION OF FAN COIL HOUSING No. 3
Scale: 1:10





ELEVATION OF FAN COIL HOUSING No. 4
Scale: 1:10

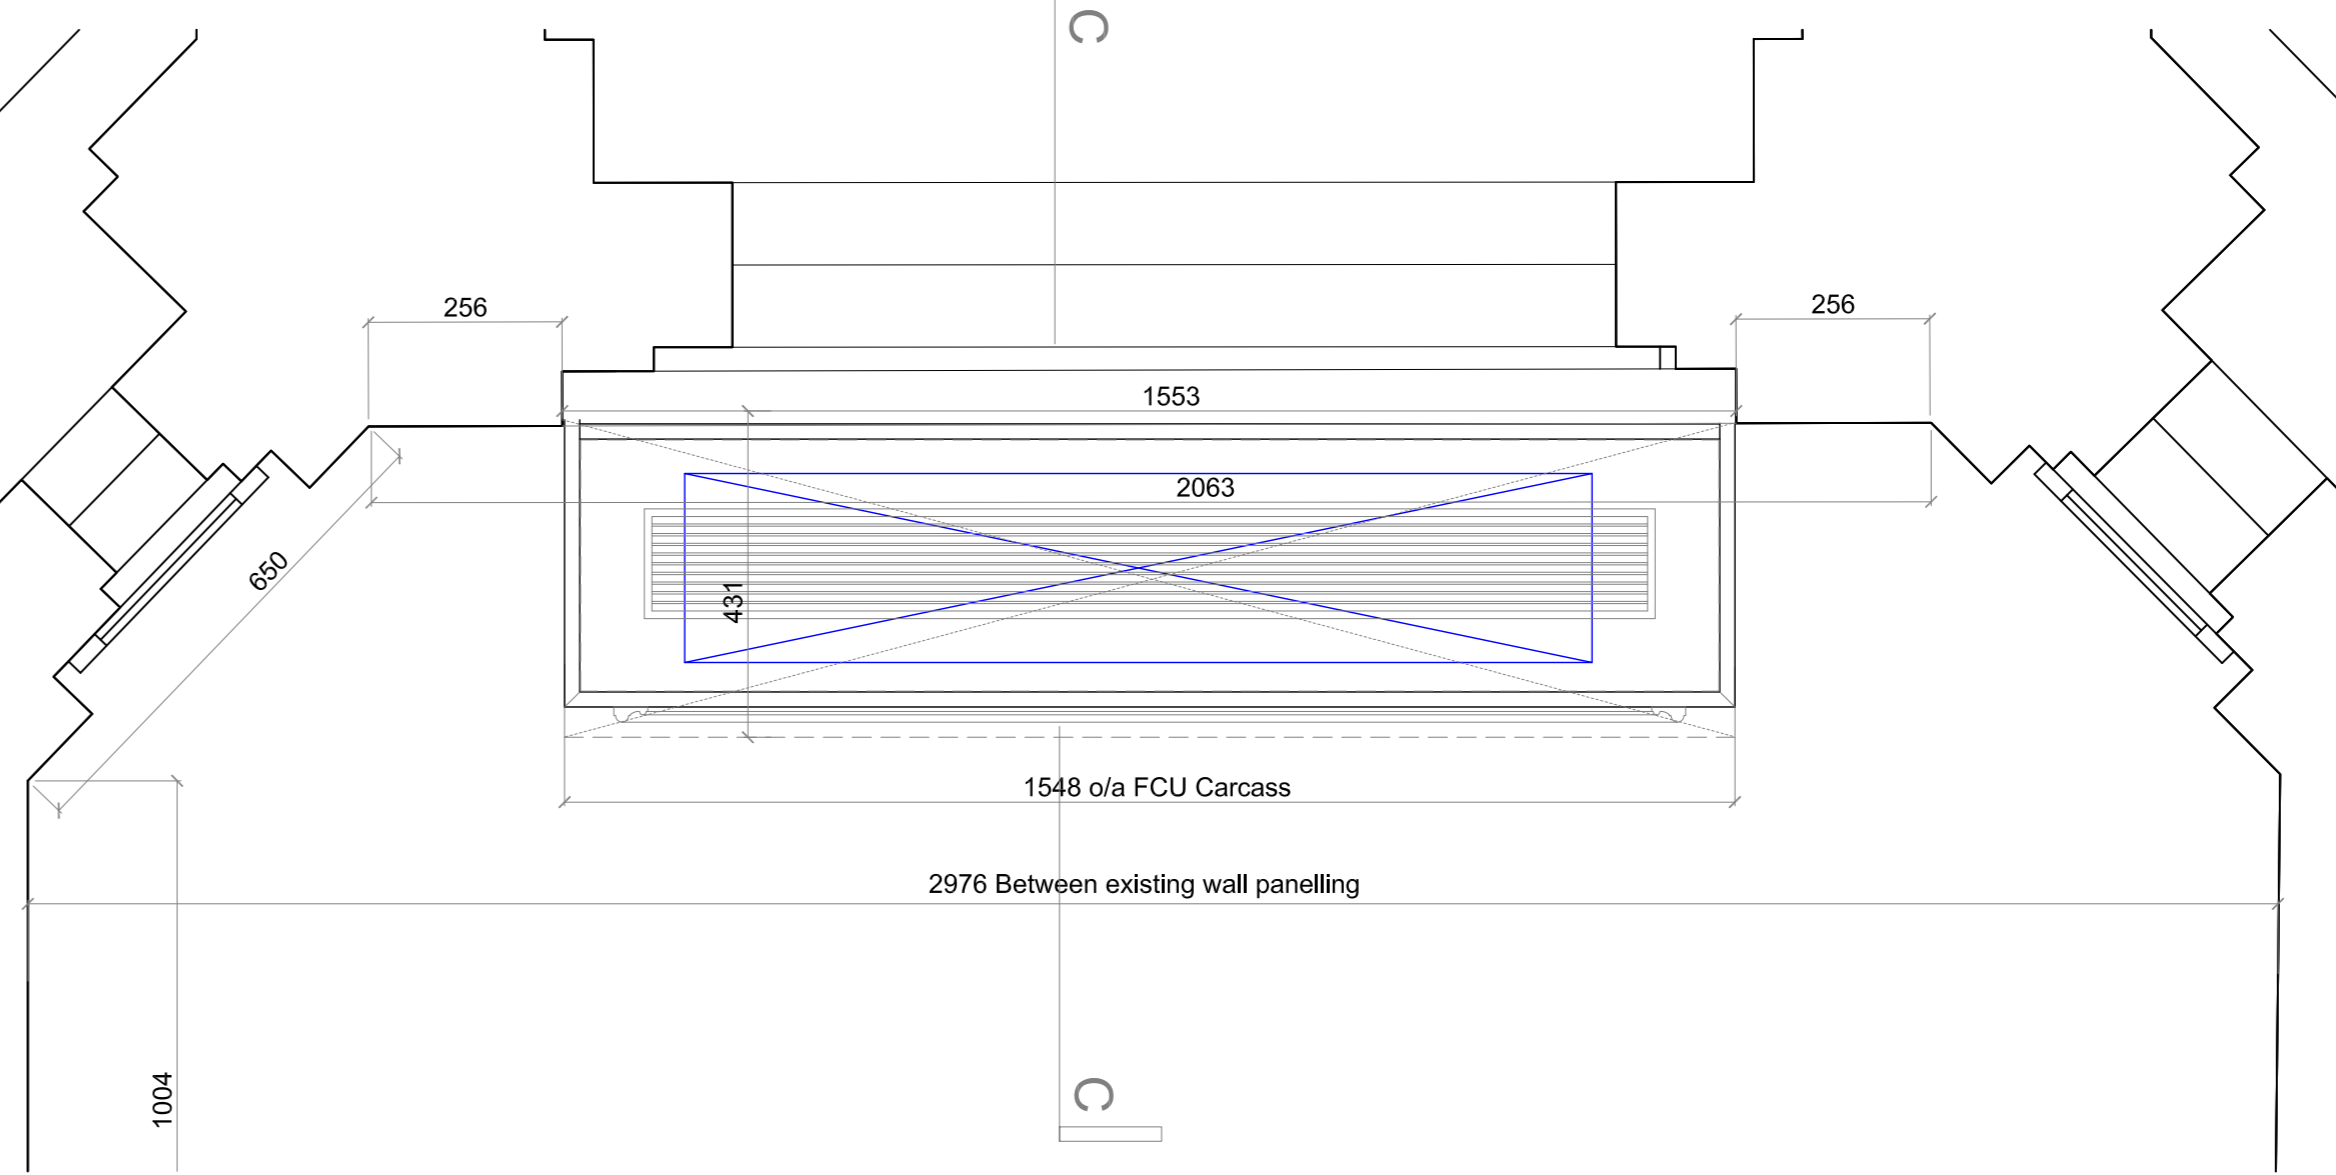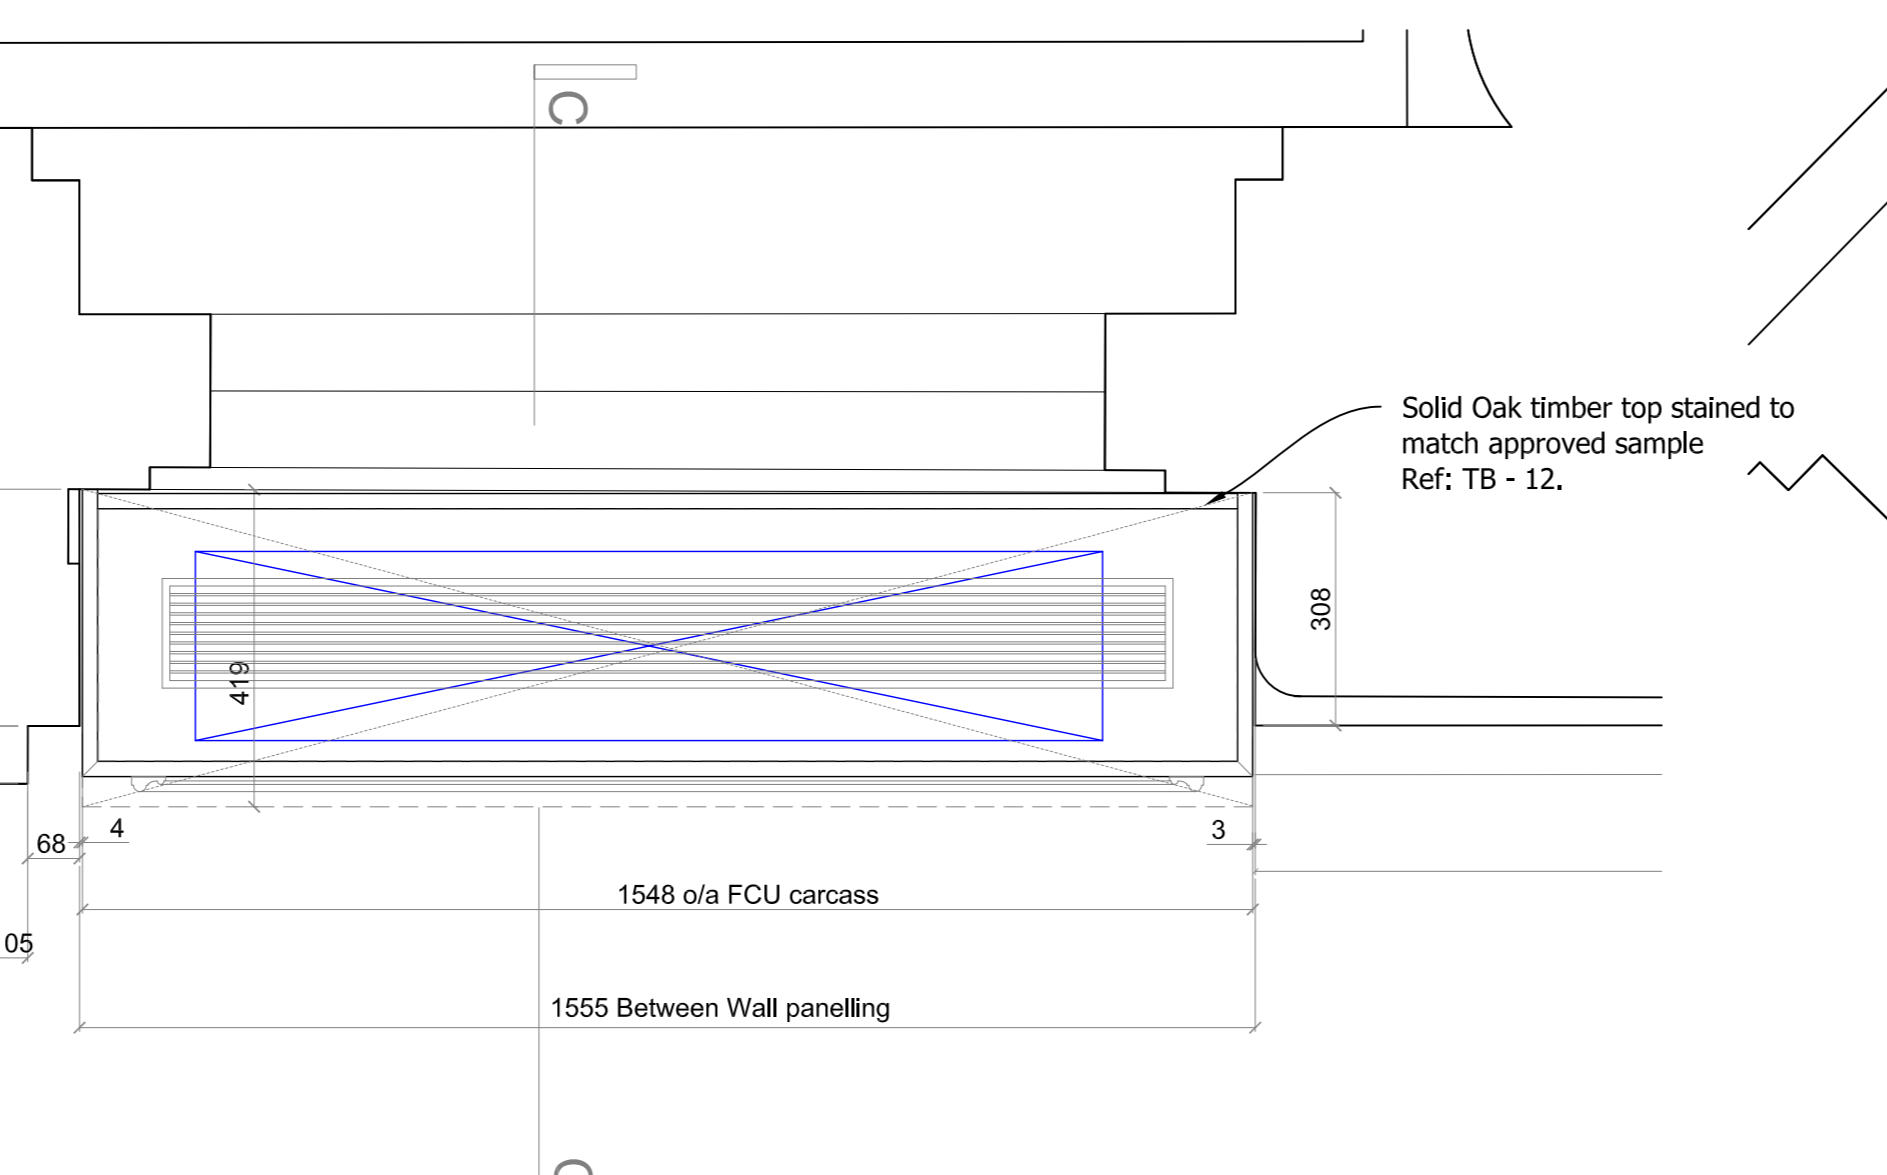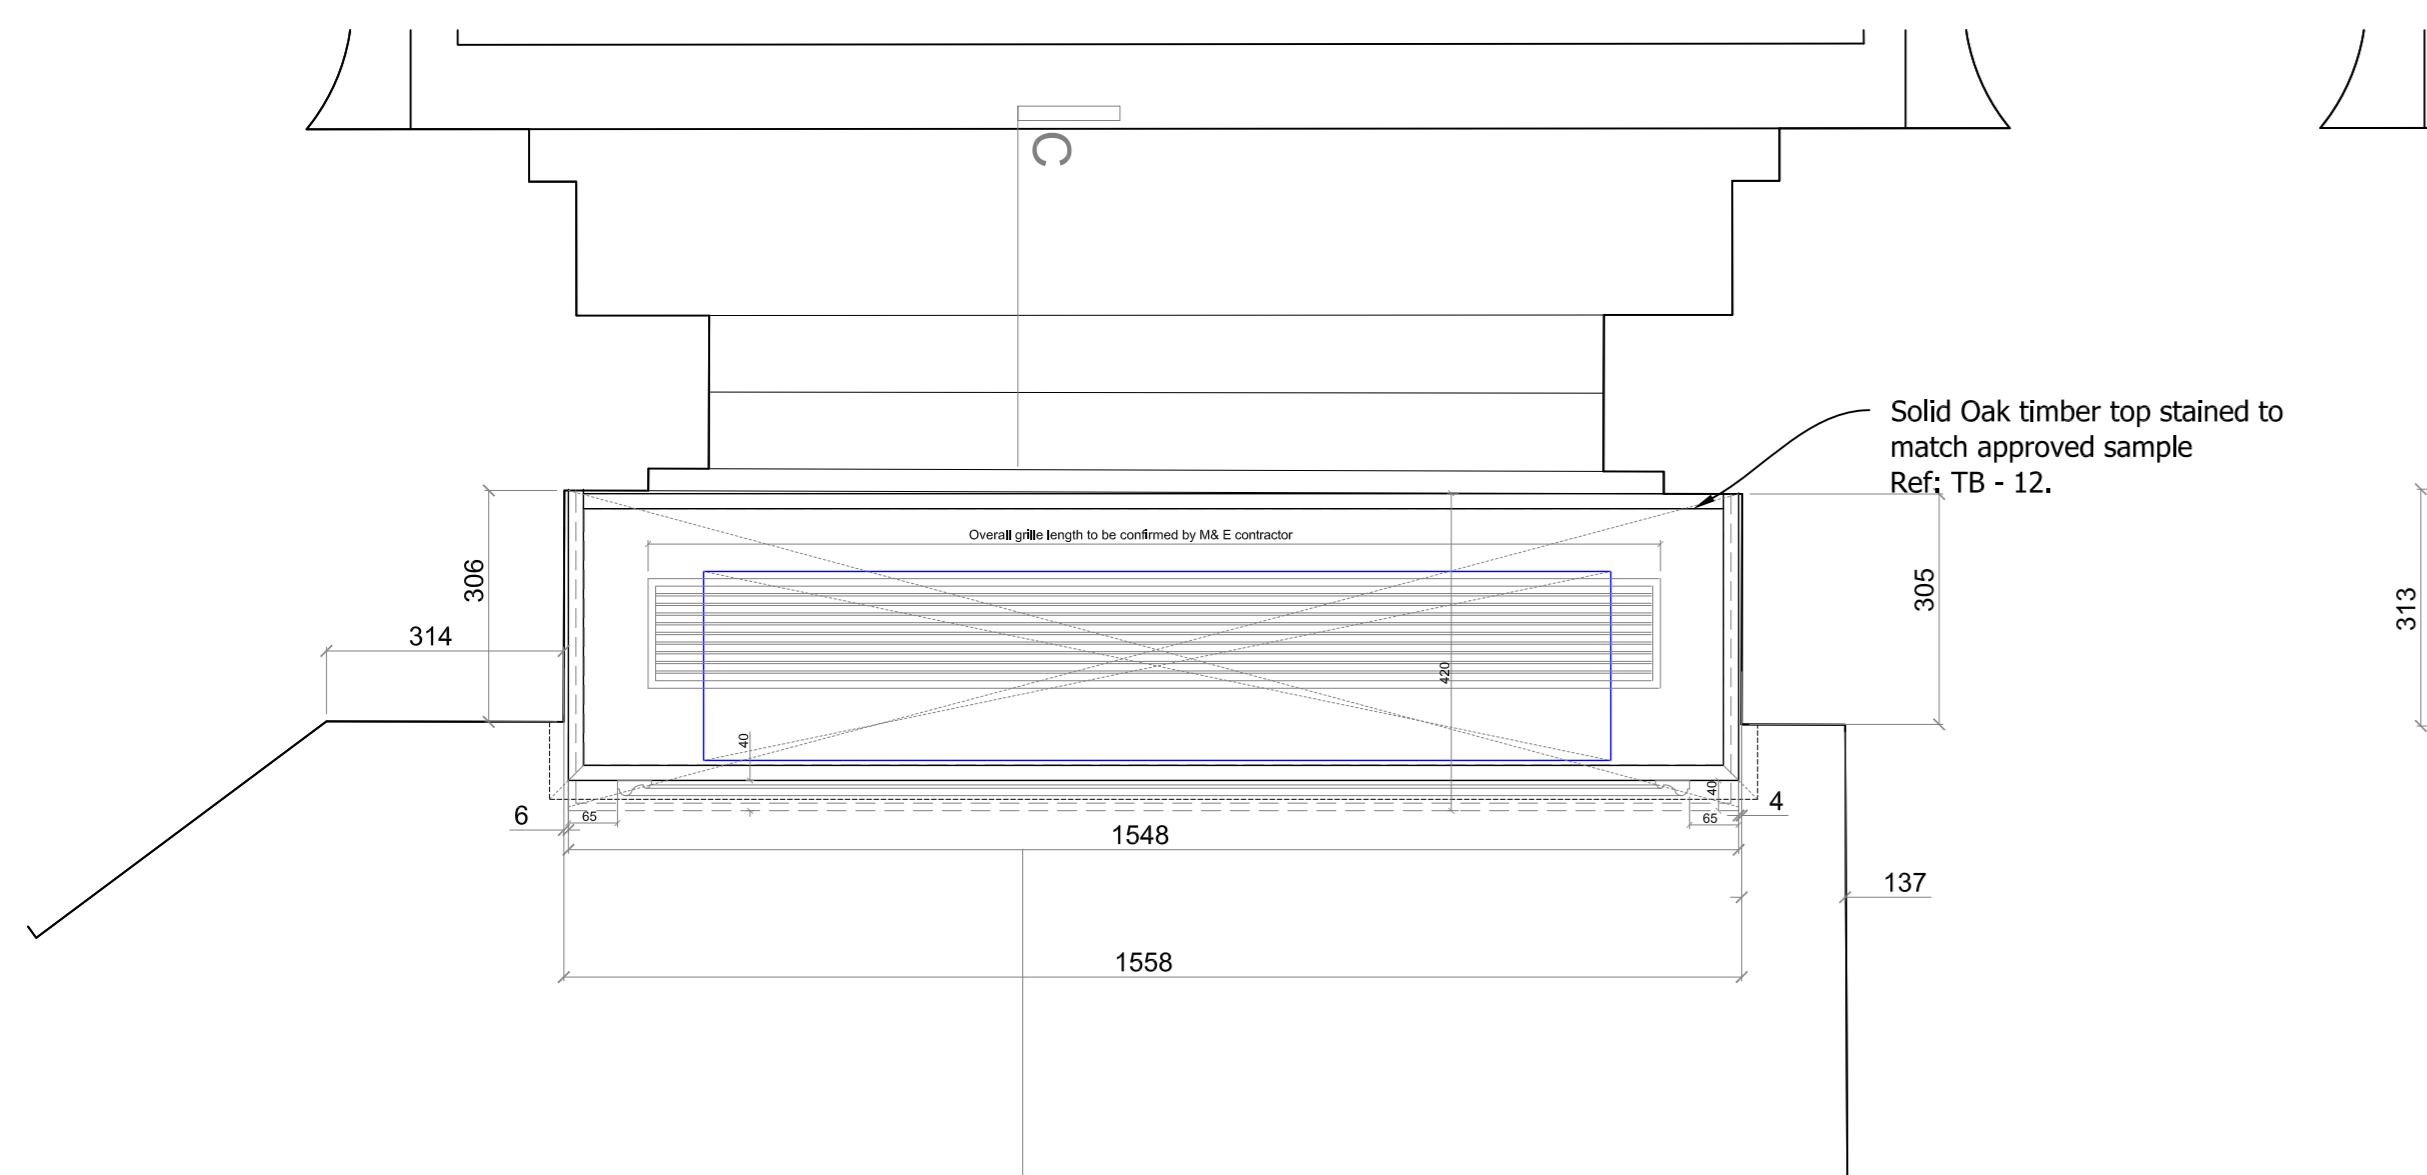


PLAN - FAN COIL HOUSING No. 2
Scale 1:10

PLAN - FAN COIL HOUSING No. 3
Scale 1:10

PLAN - FAN COIL HOUSING No. 4
Scale 1:10

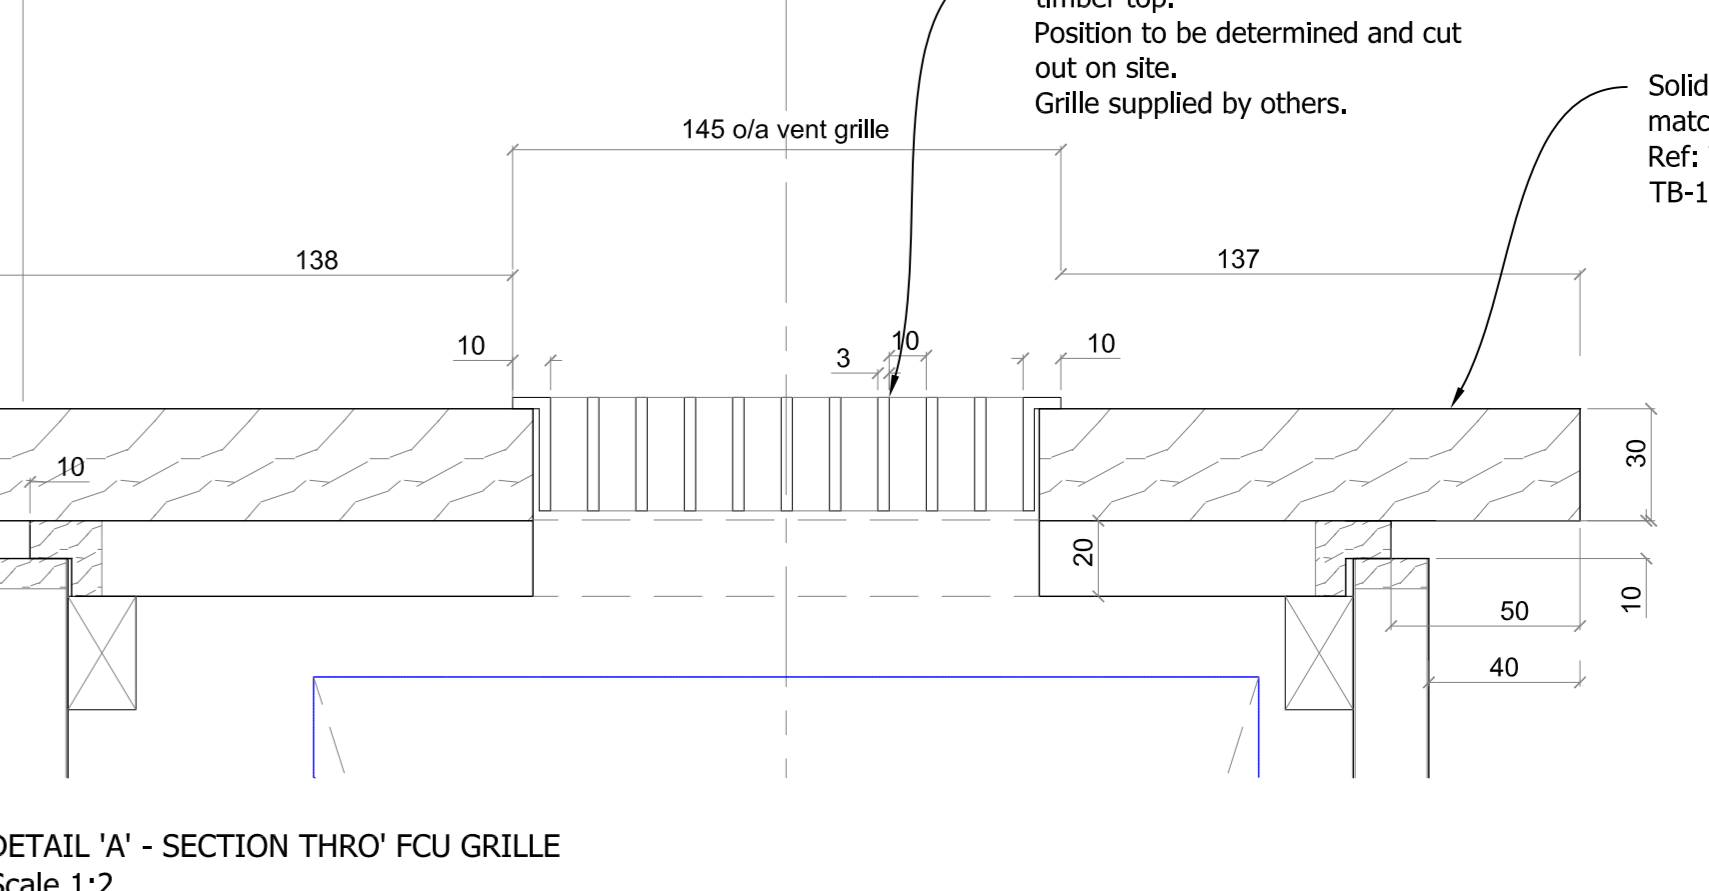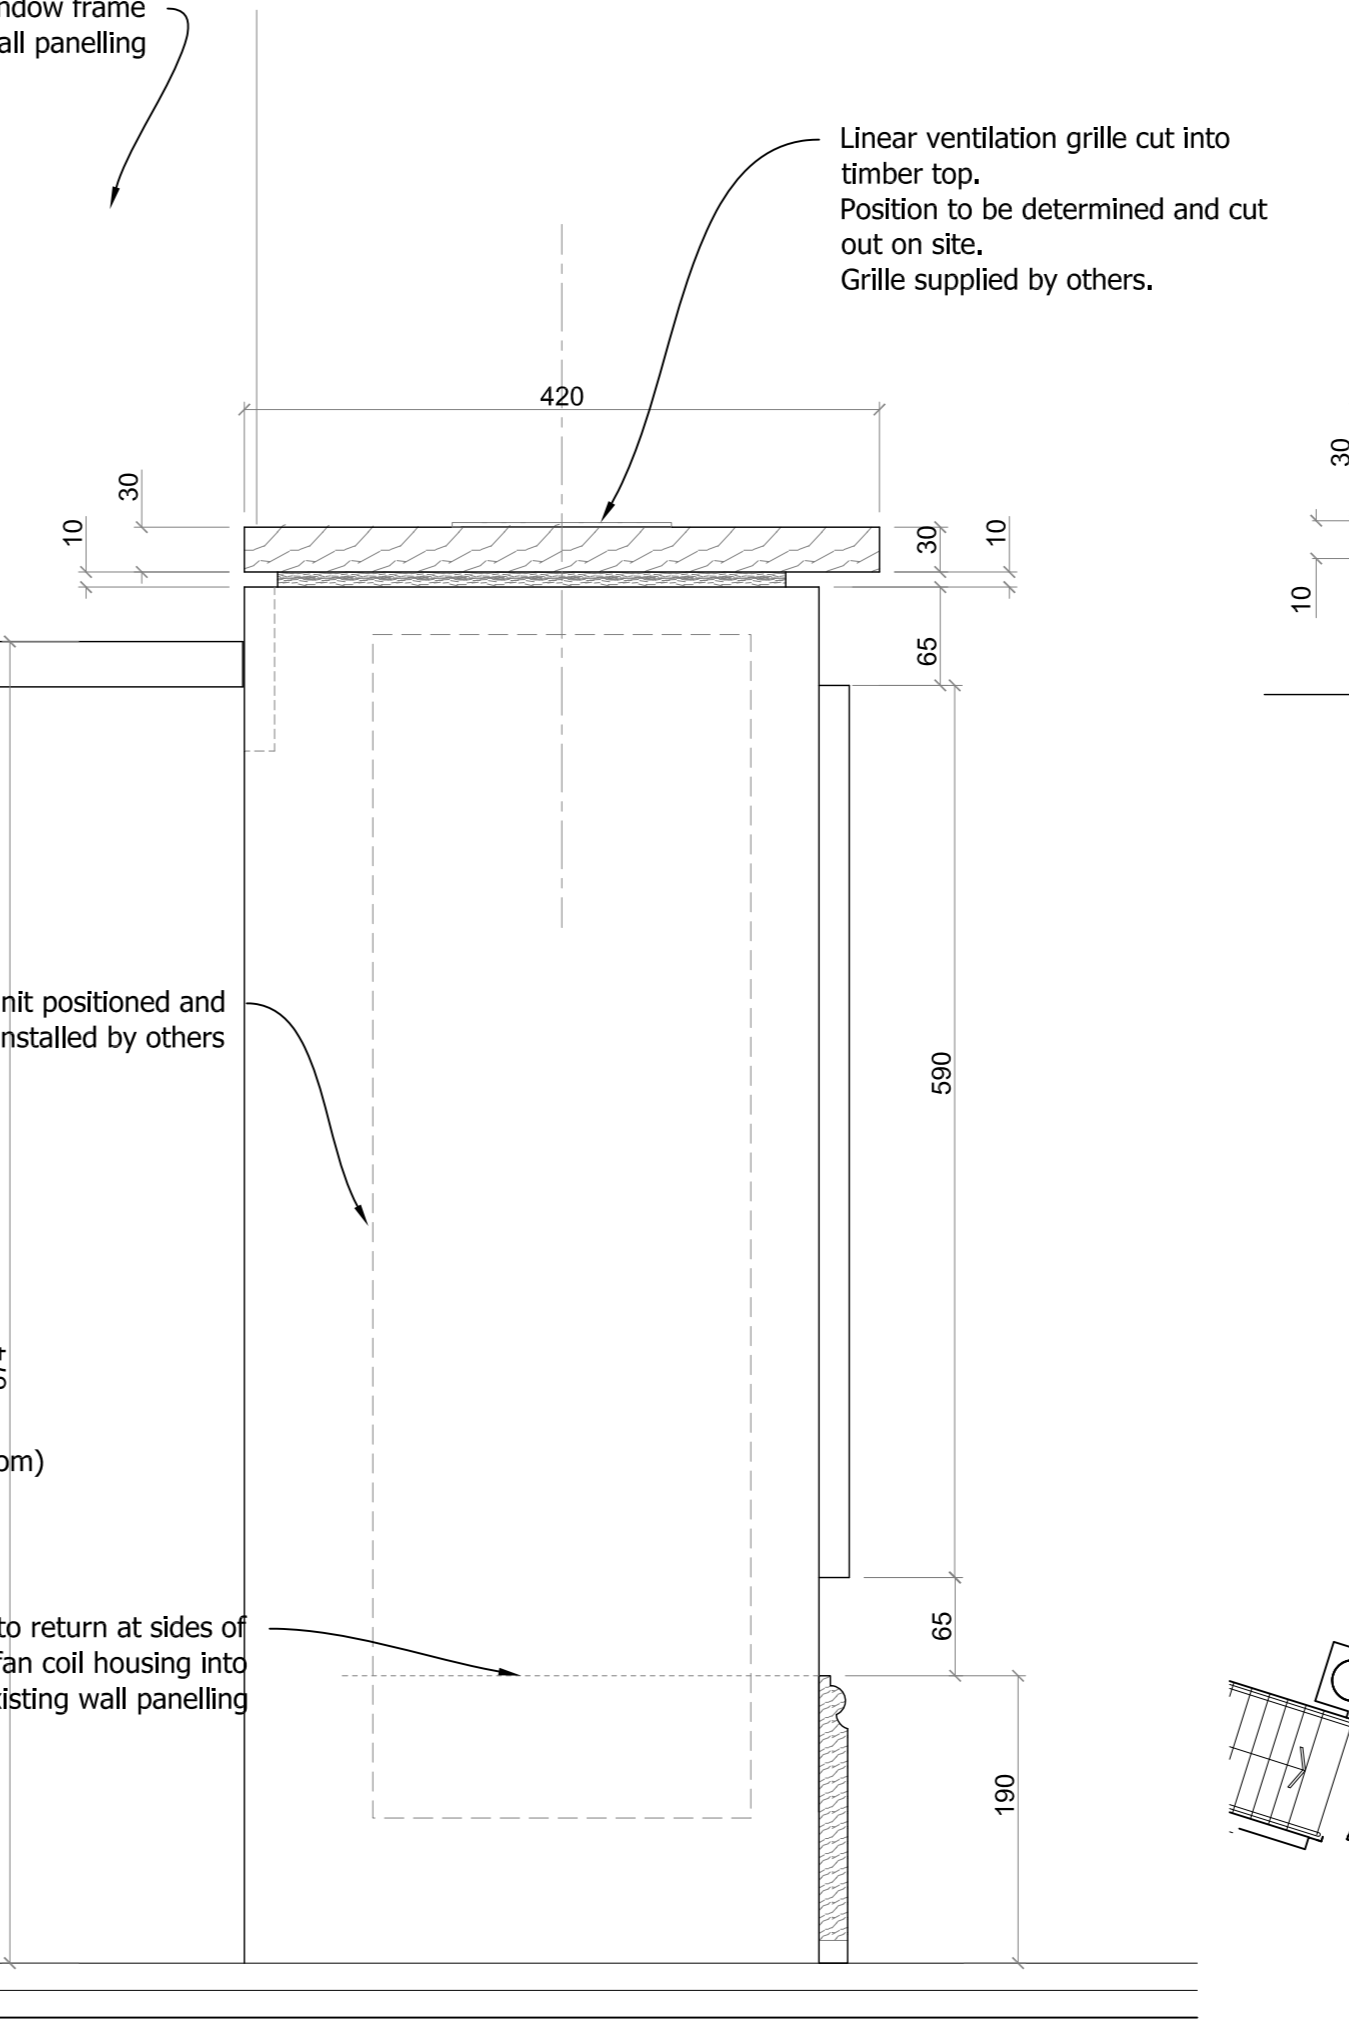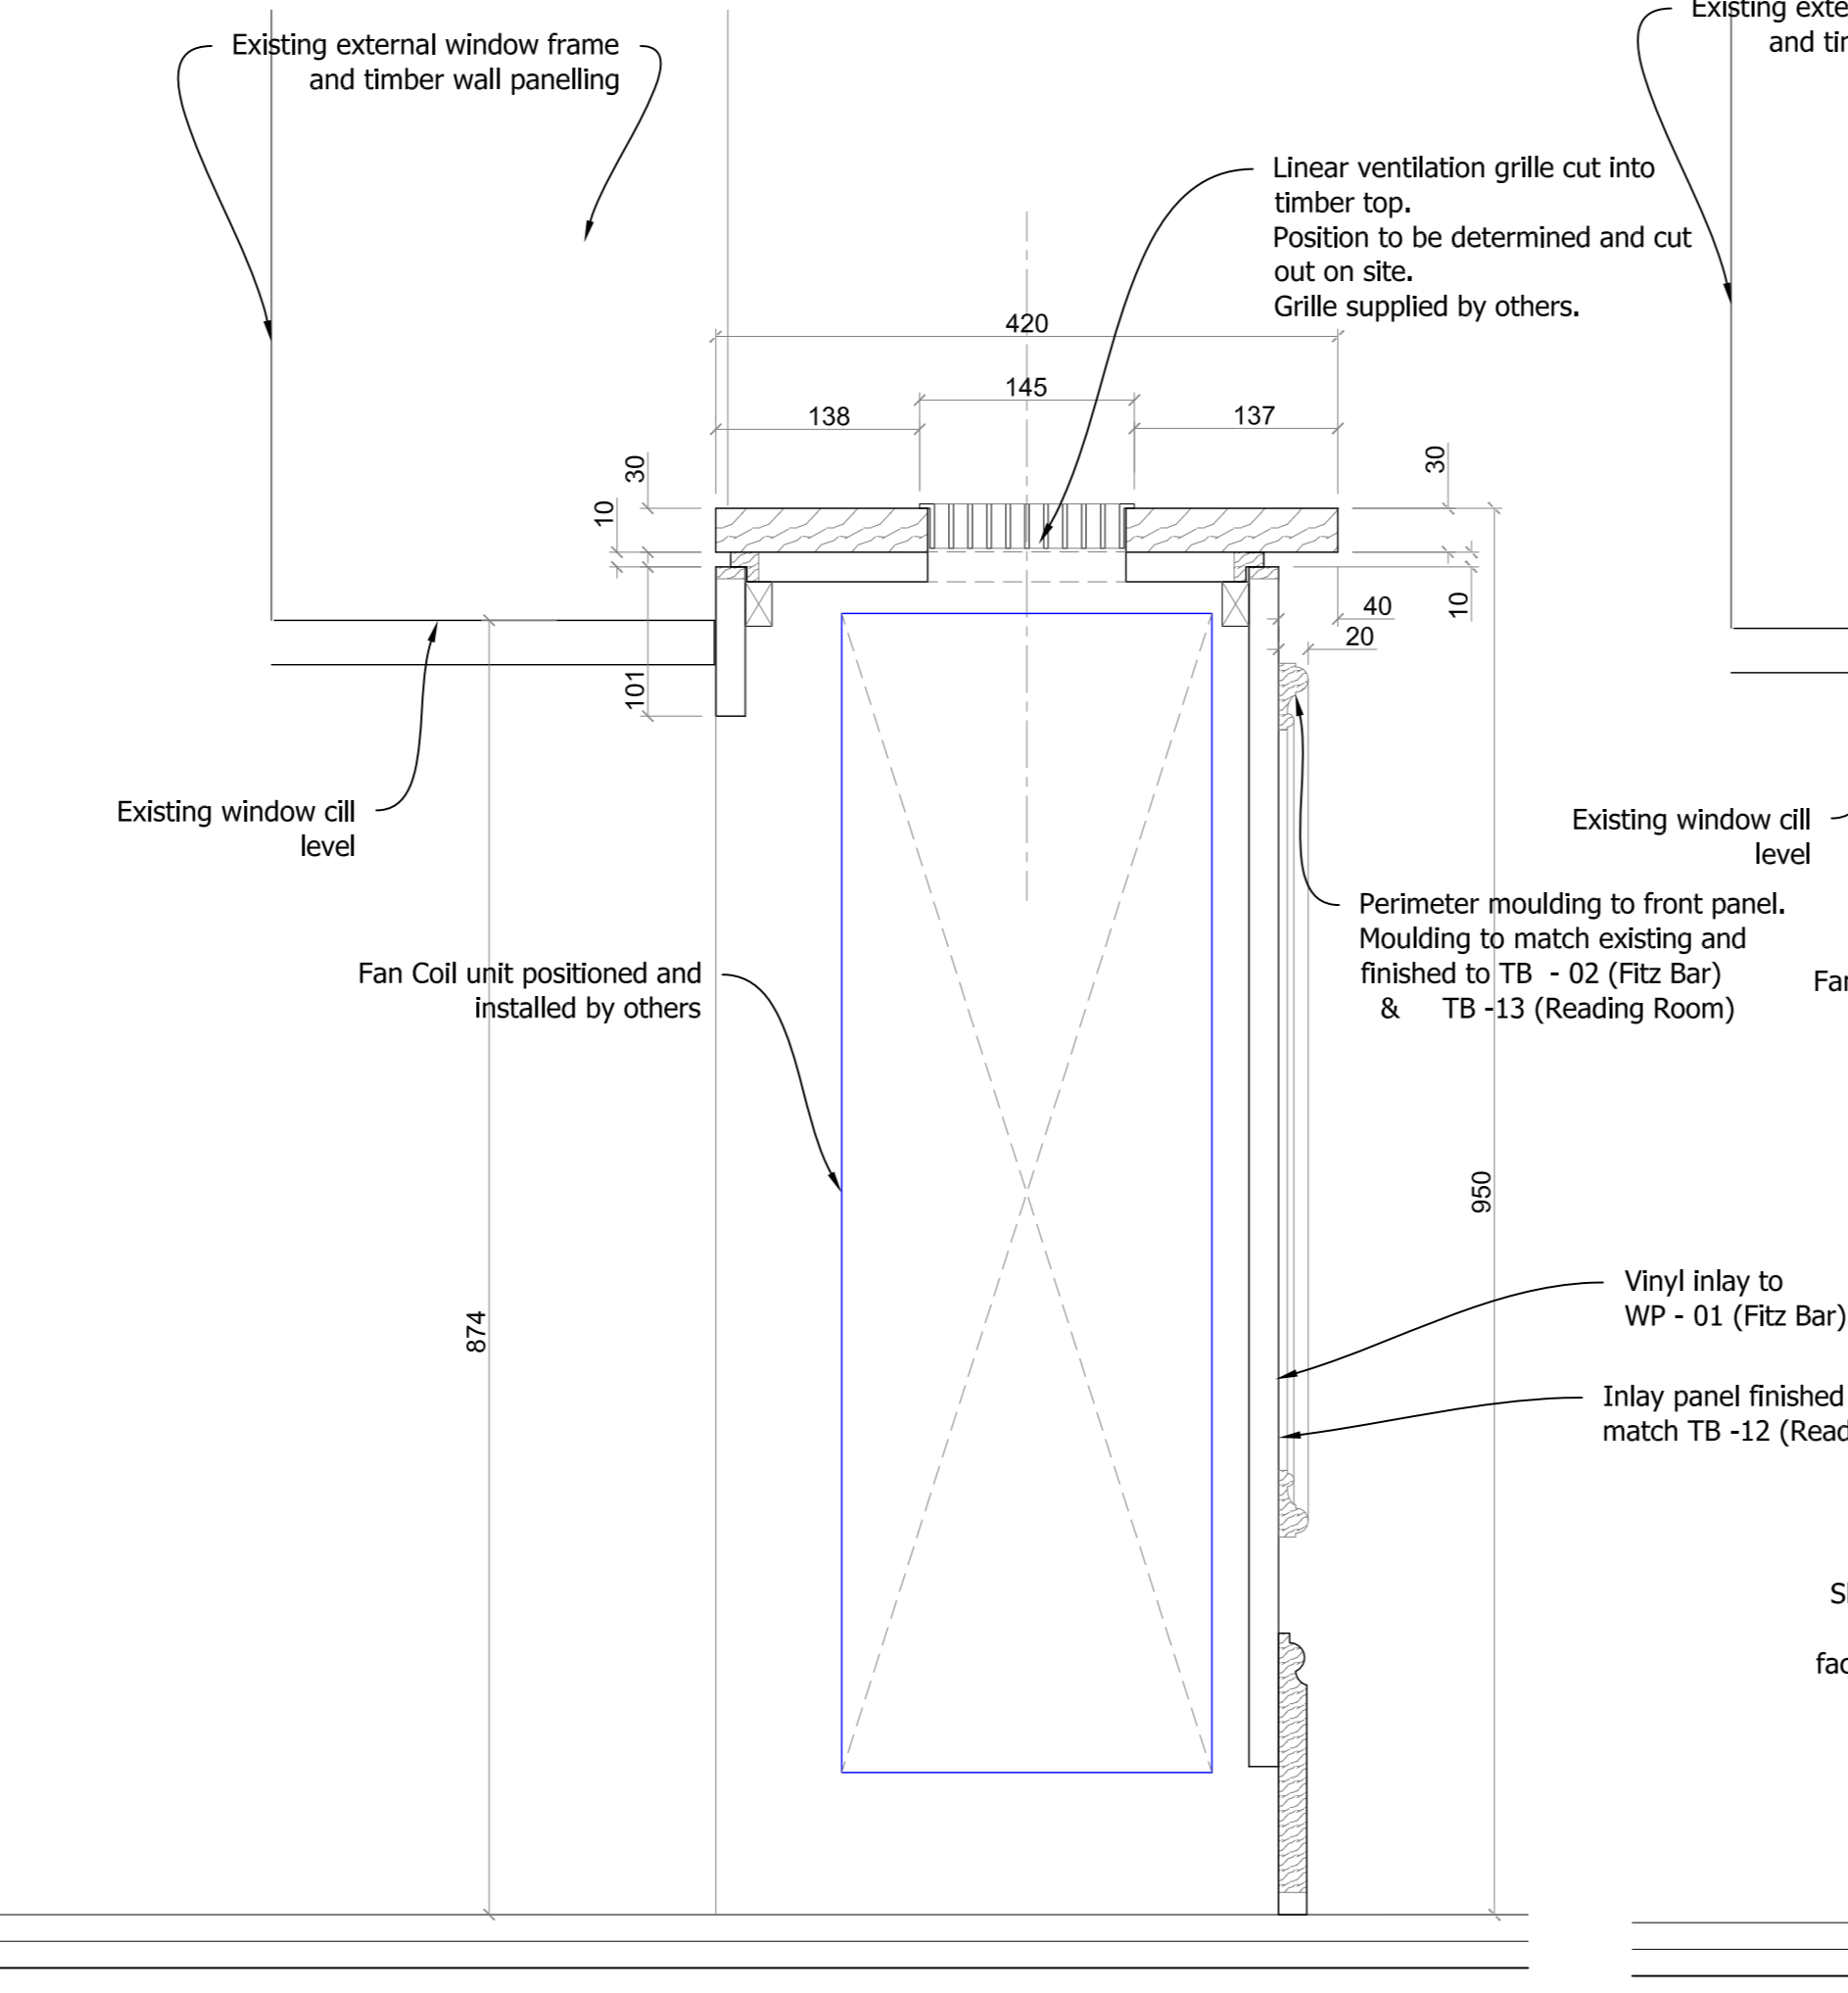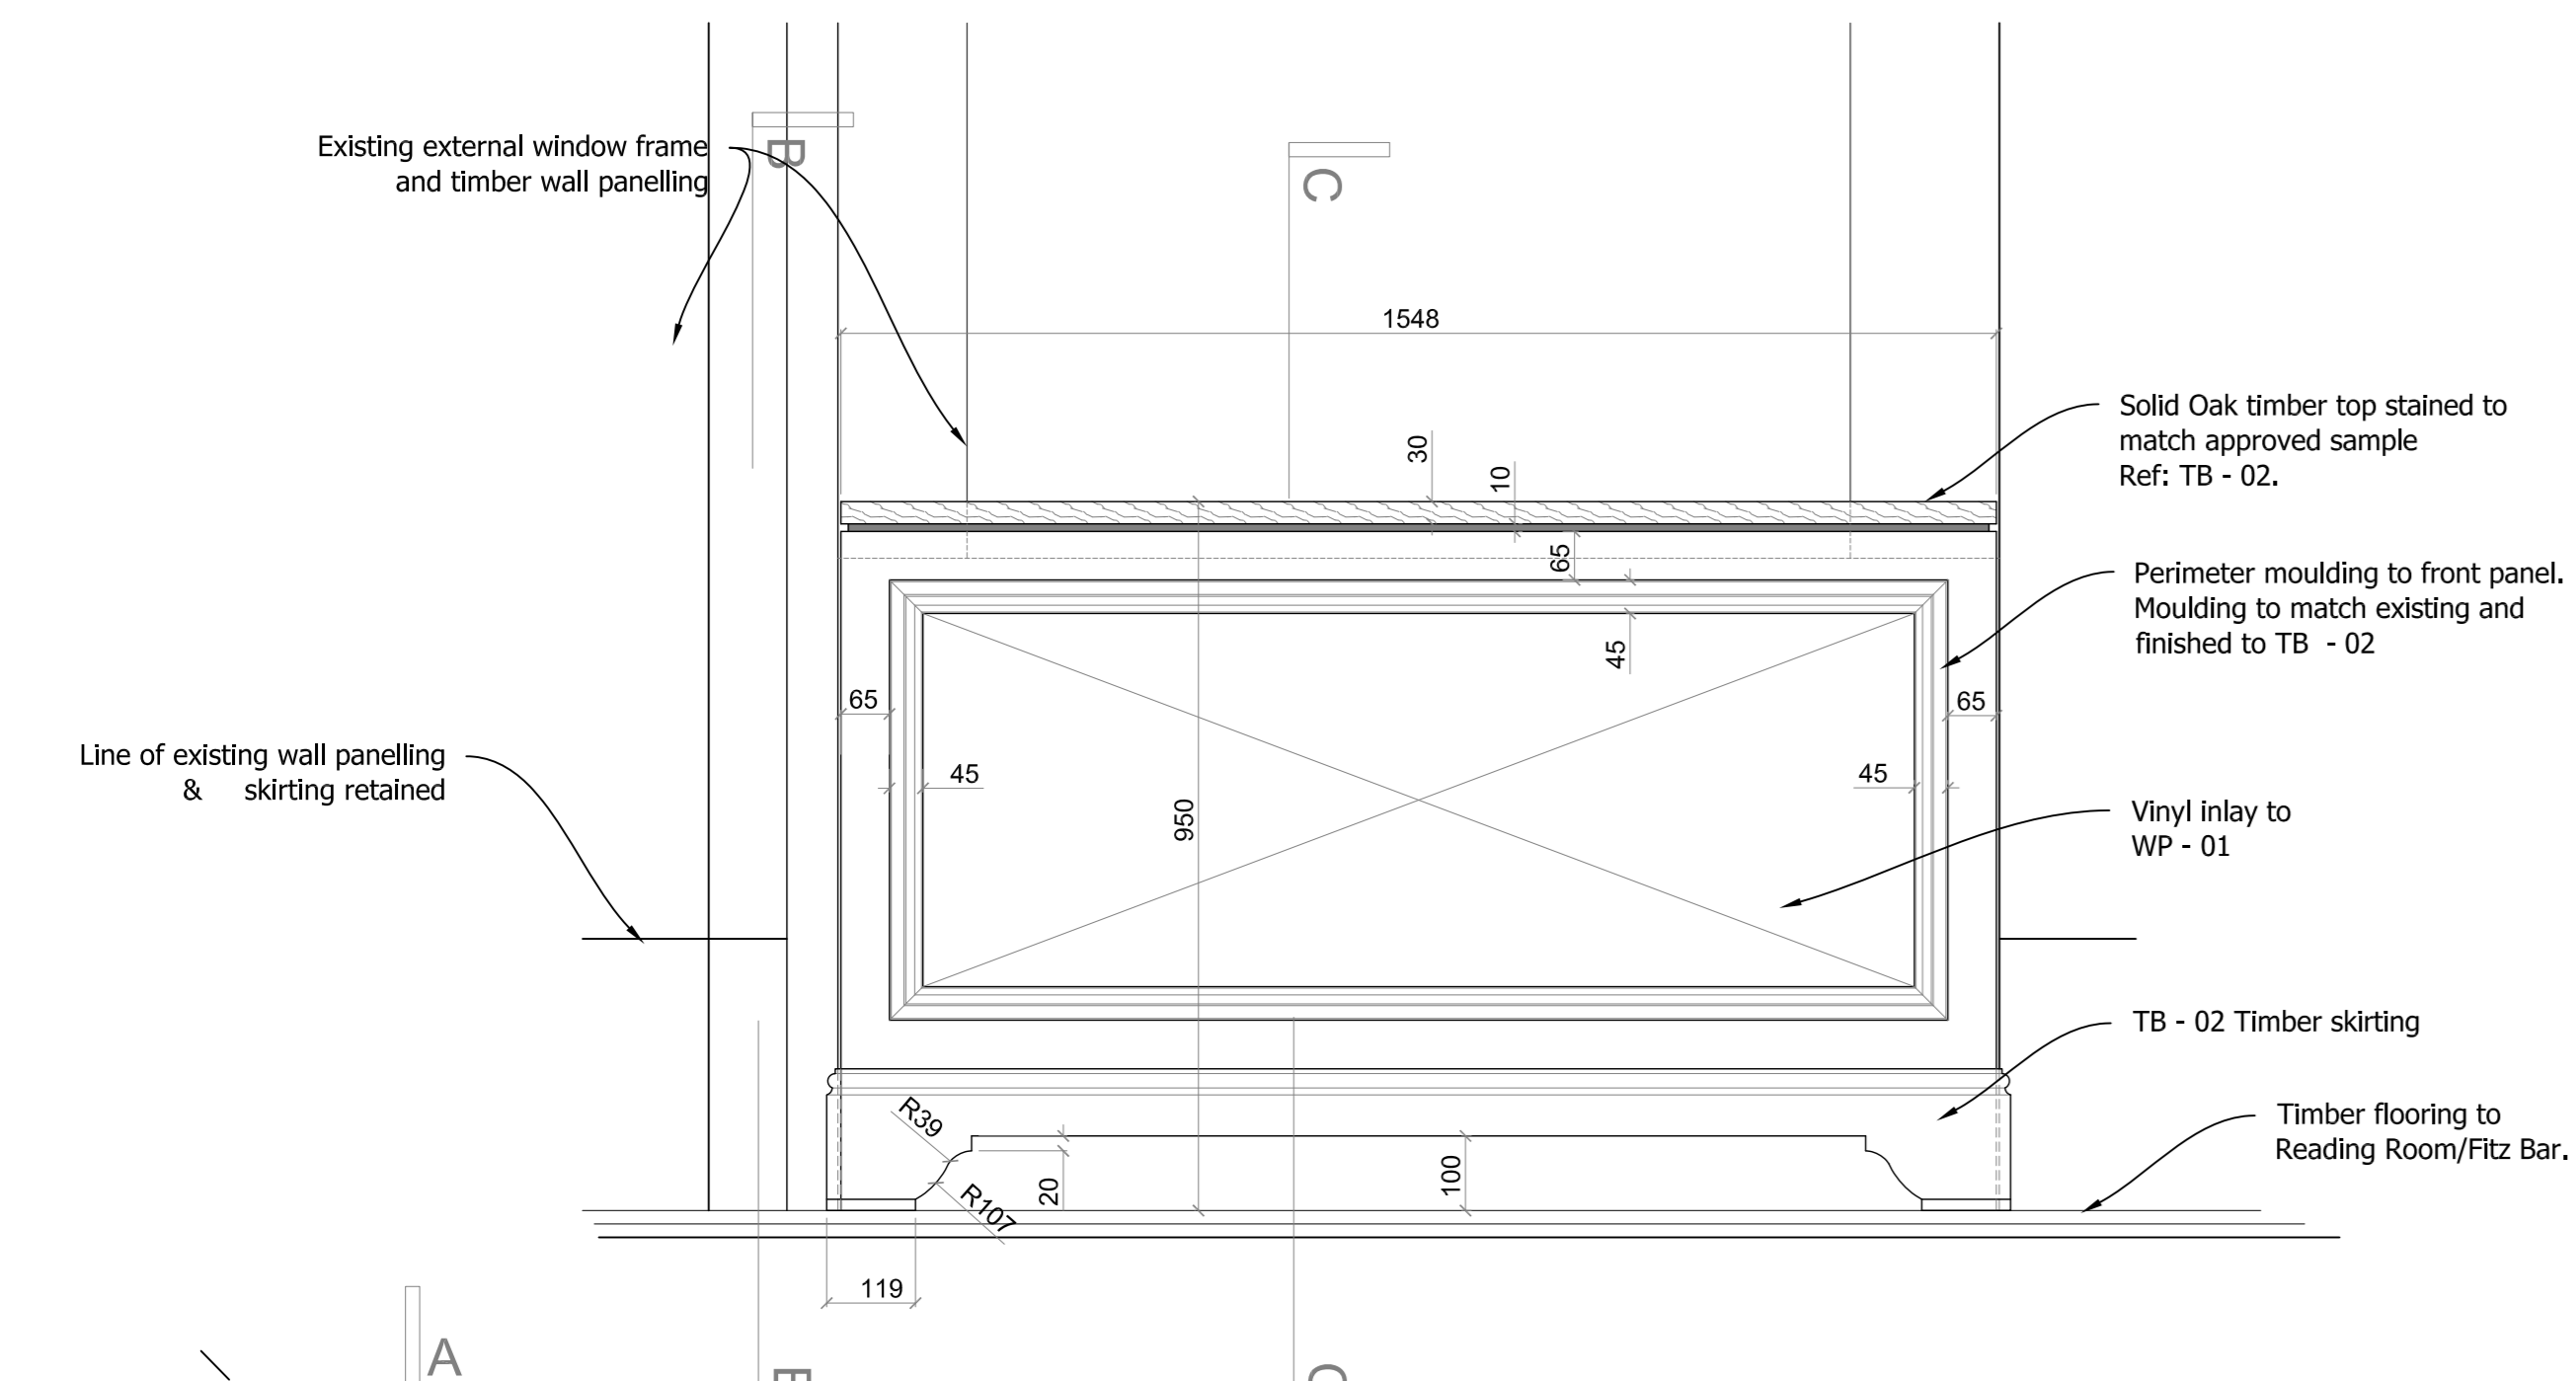


DETAIL 'A' - SECTION THRO' FCU GRILLE
Scale 1:2

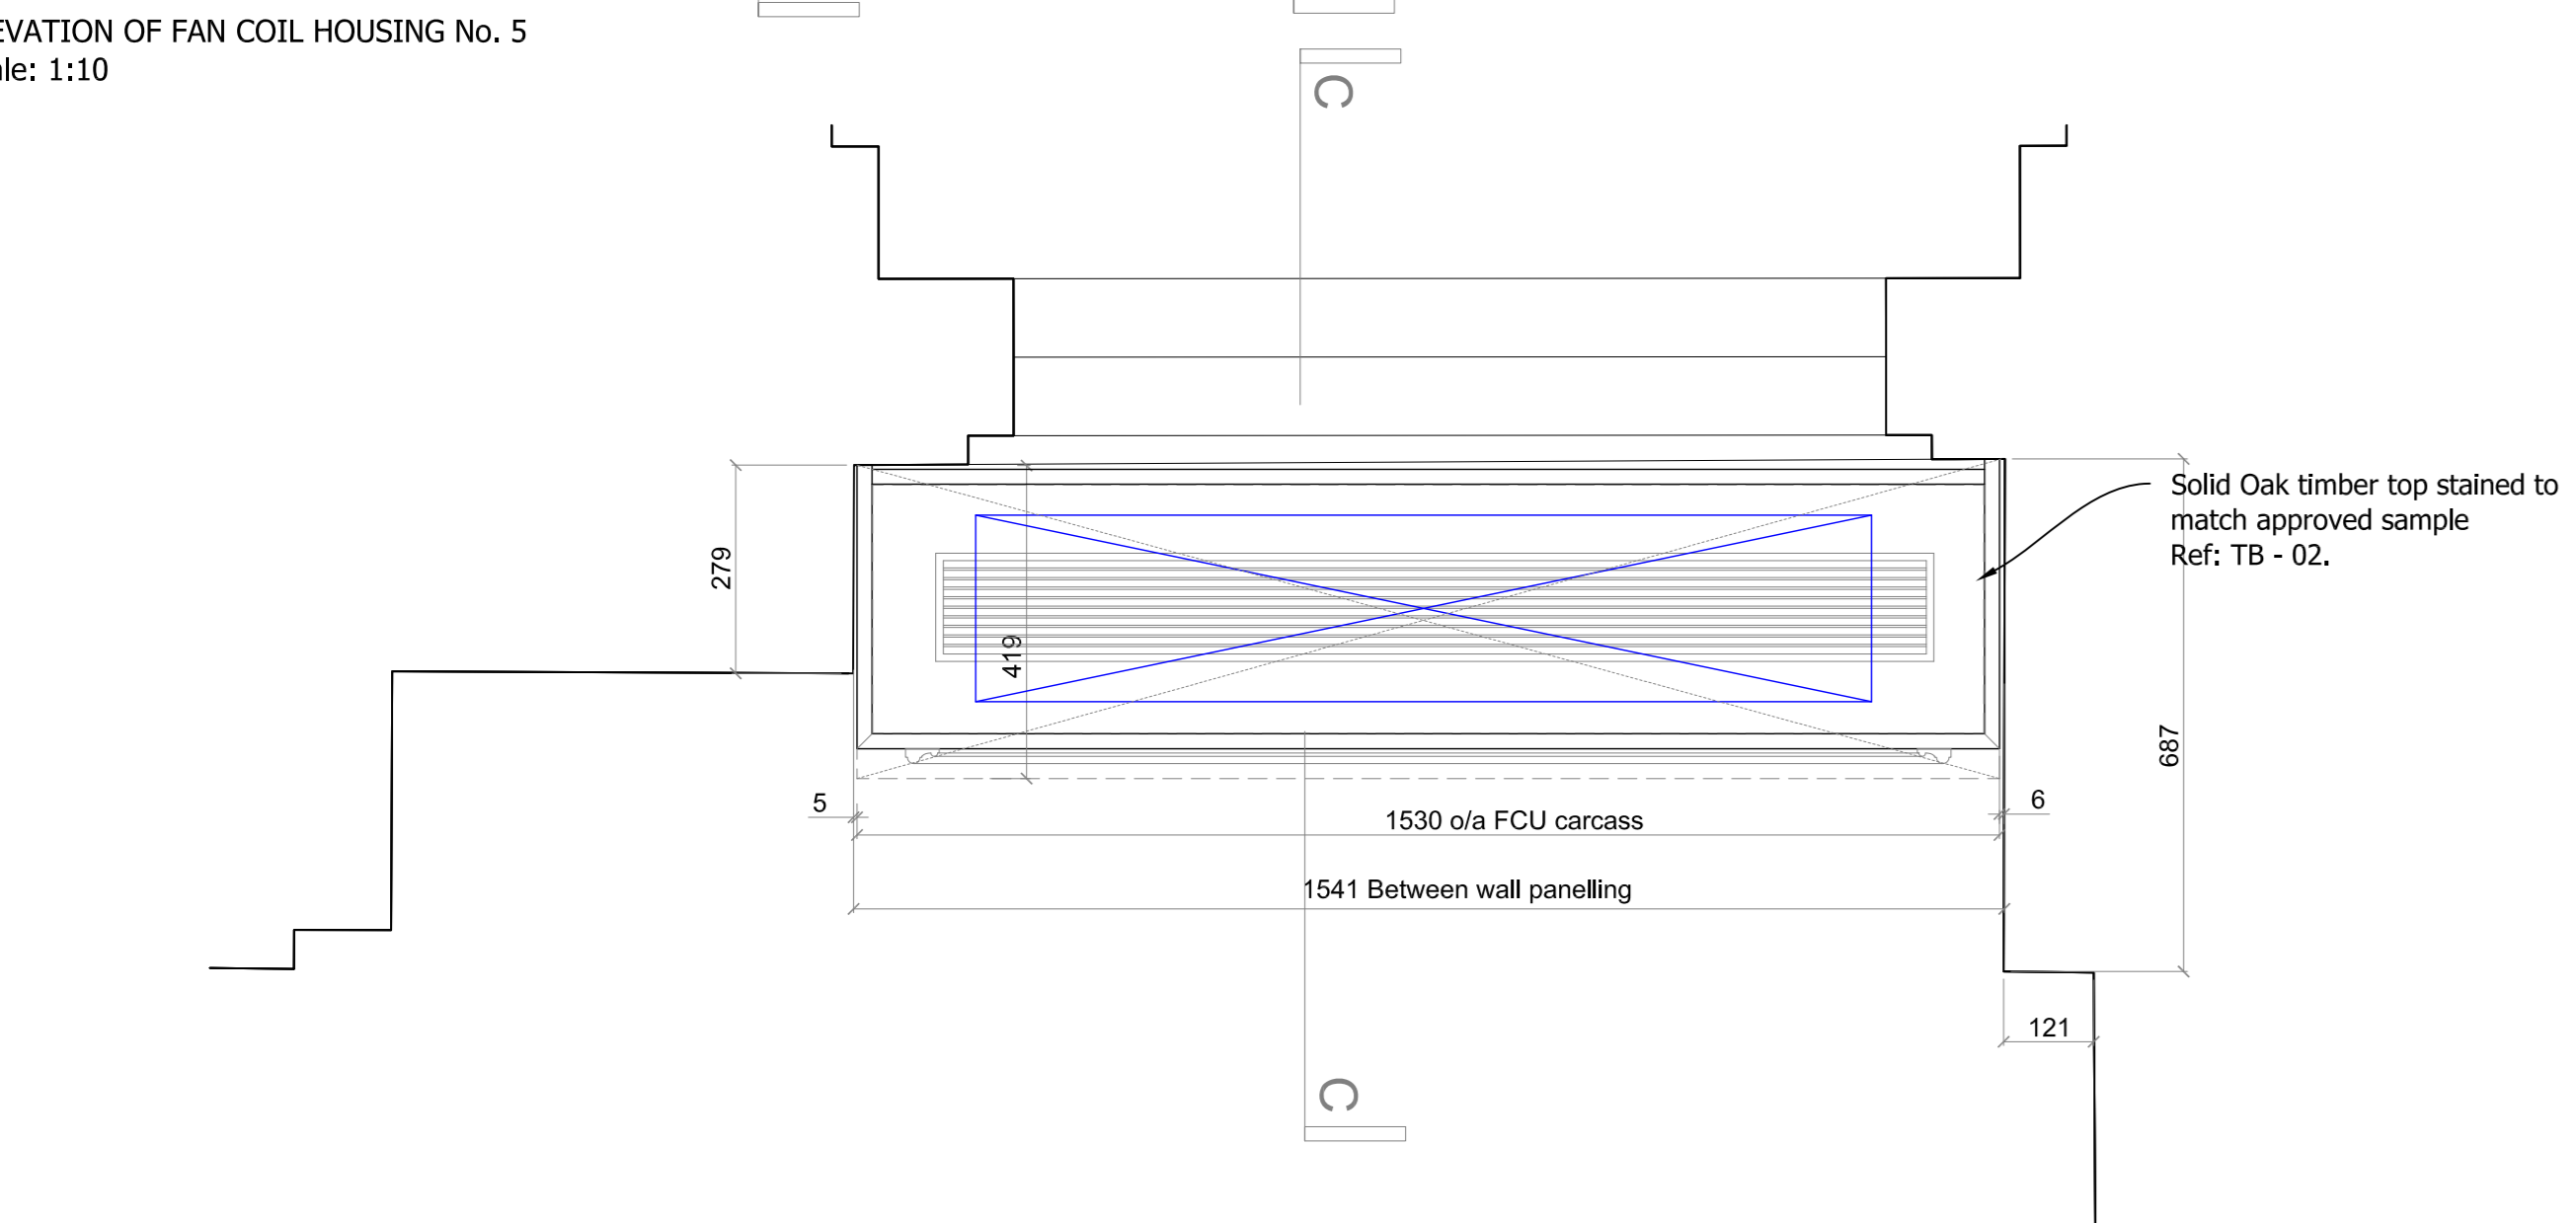

TYPICAL SECTION THRO' C - C - FAN COIL HOUSING
Scale 1:5


END ELEVATION B - B - FAN COIL HOUSING
Scale 1:5

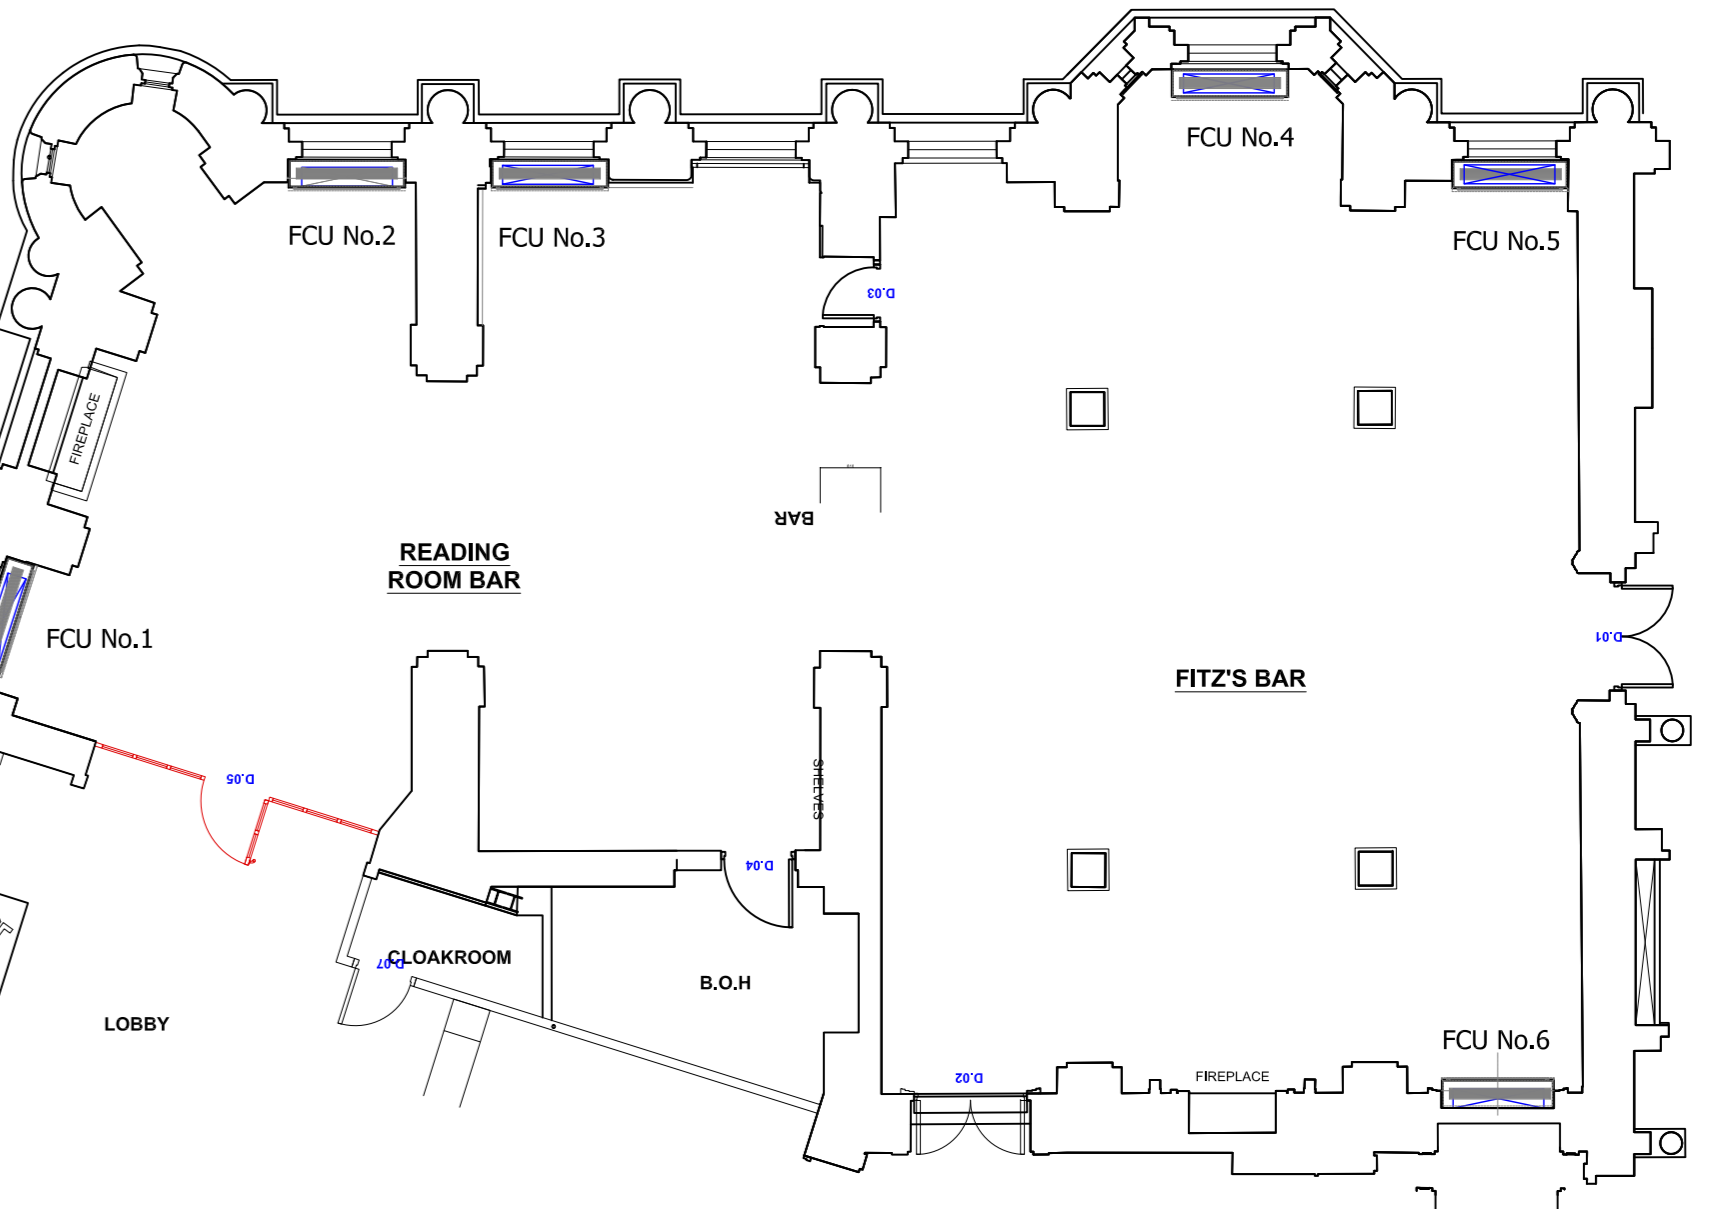

FAN COIL LOCATION PLAN
Scale 1:100

PLAN - FAN COIL HOUSING No. 5
Scale 1:10

TYPICAL PLAN - FAN COIL HOUSING TOP
Scale 1:5





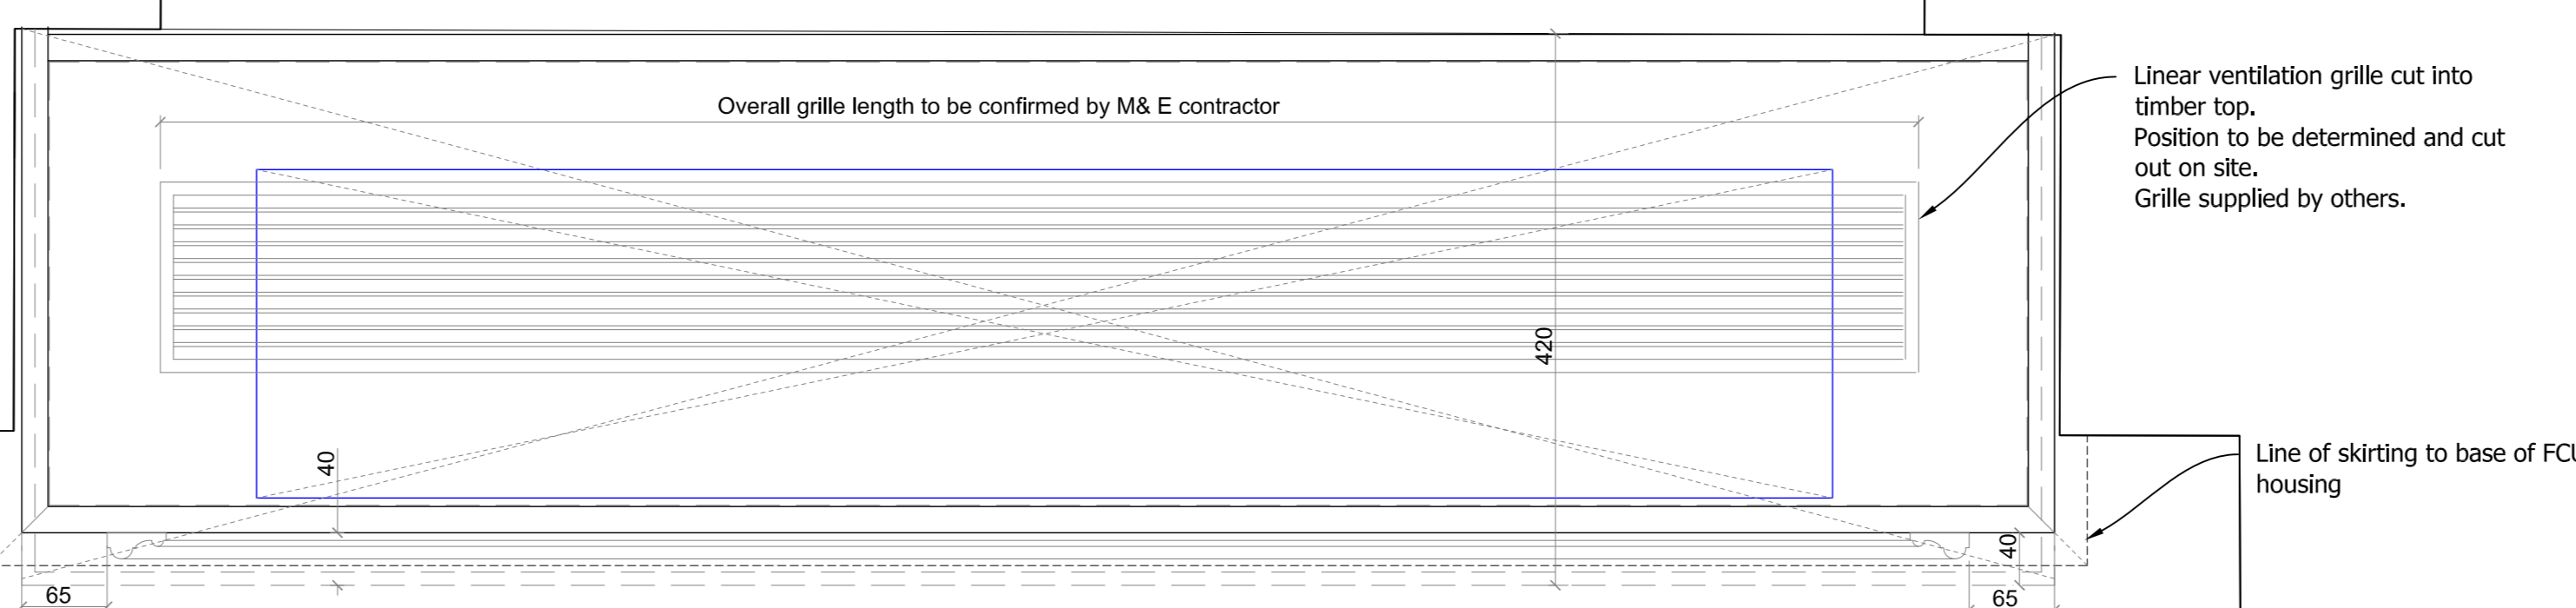


01 - 20-02-17 Construction Issue
02 - Rev / Date Details By

Village House
11th Street
Trafford Park
Manchester M17 1JF
Tel: 0161 848 9983
Fax: 0161 848 9984
Email: enquiries@gariff.co.uk

Client: S & T (UK)
Contract: Russell Hotel London
Drawing Title: Fitz Bar/Reading Room Fan Coil Housings - Sheet 1
Scale: As Noted Date: 12-01-17 Drawn: TH
Status: Construction Rev: 01
Dwg No: GCL-1463-059

DE-16

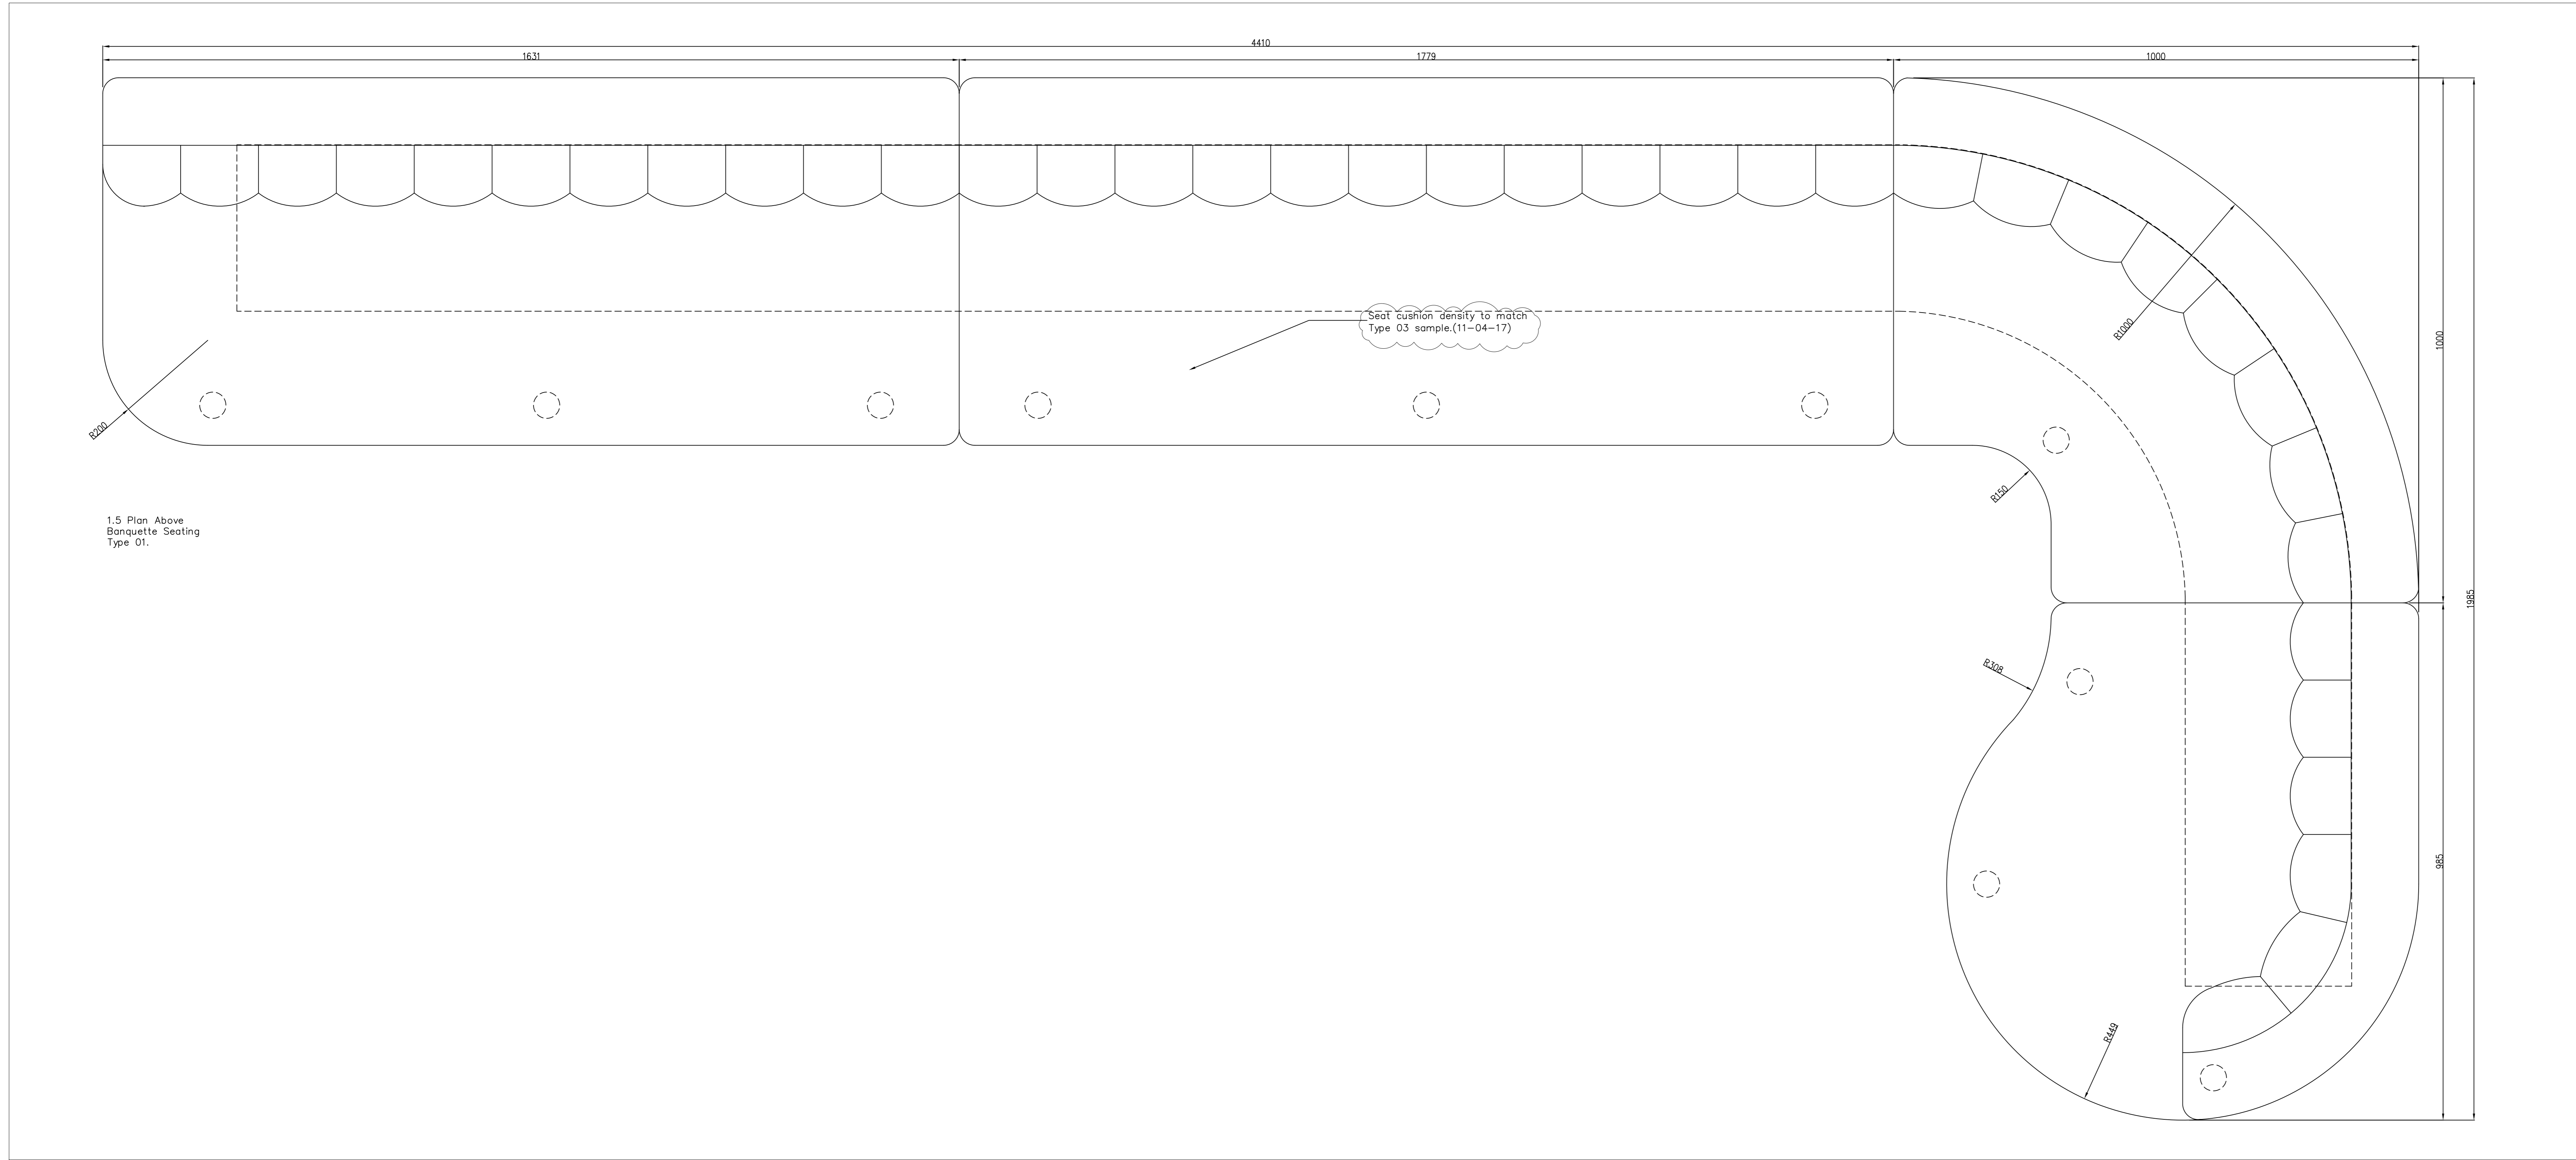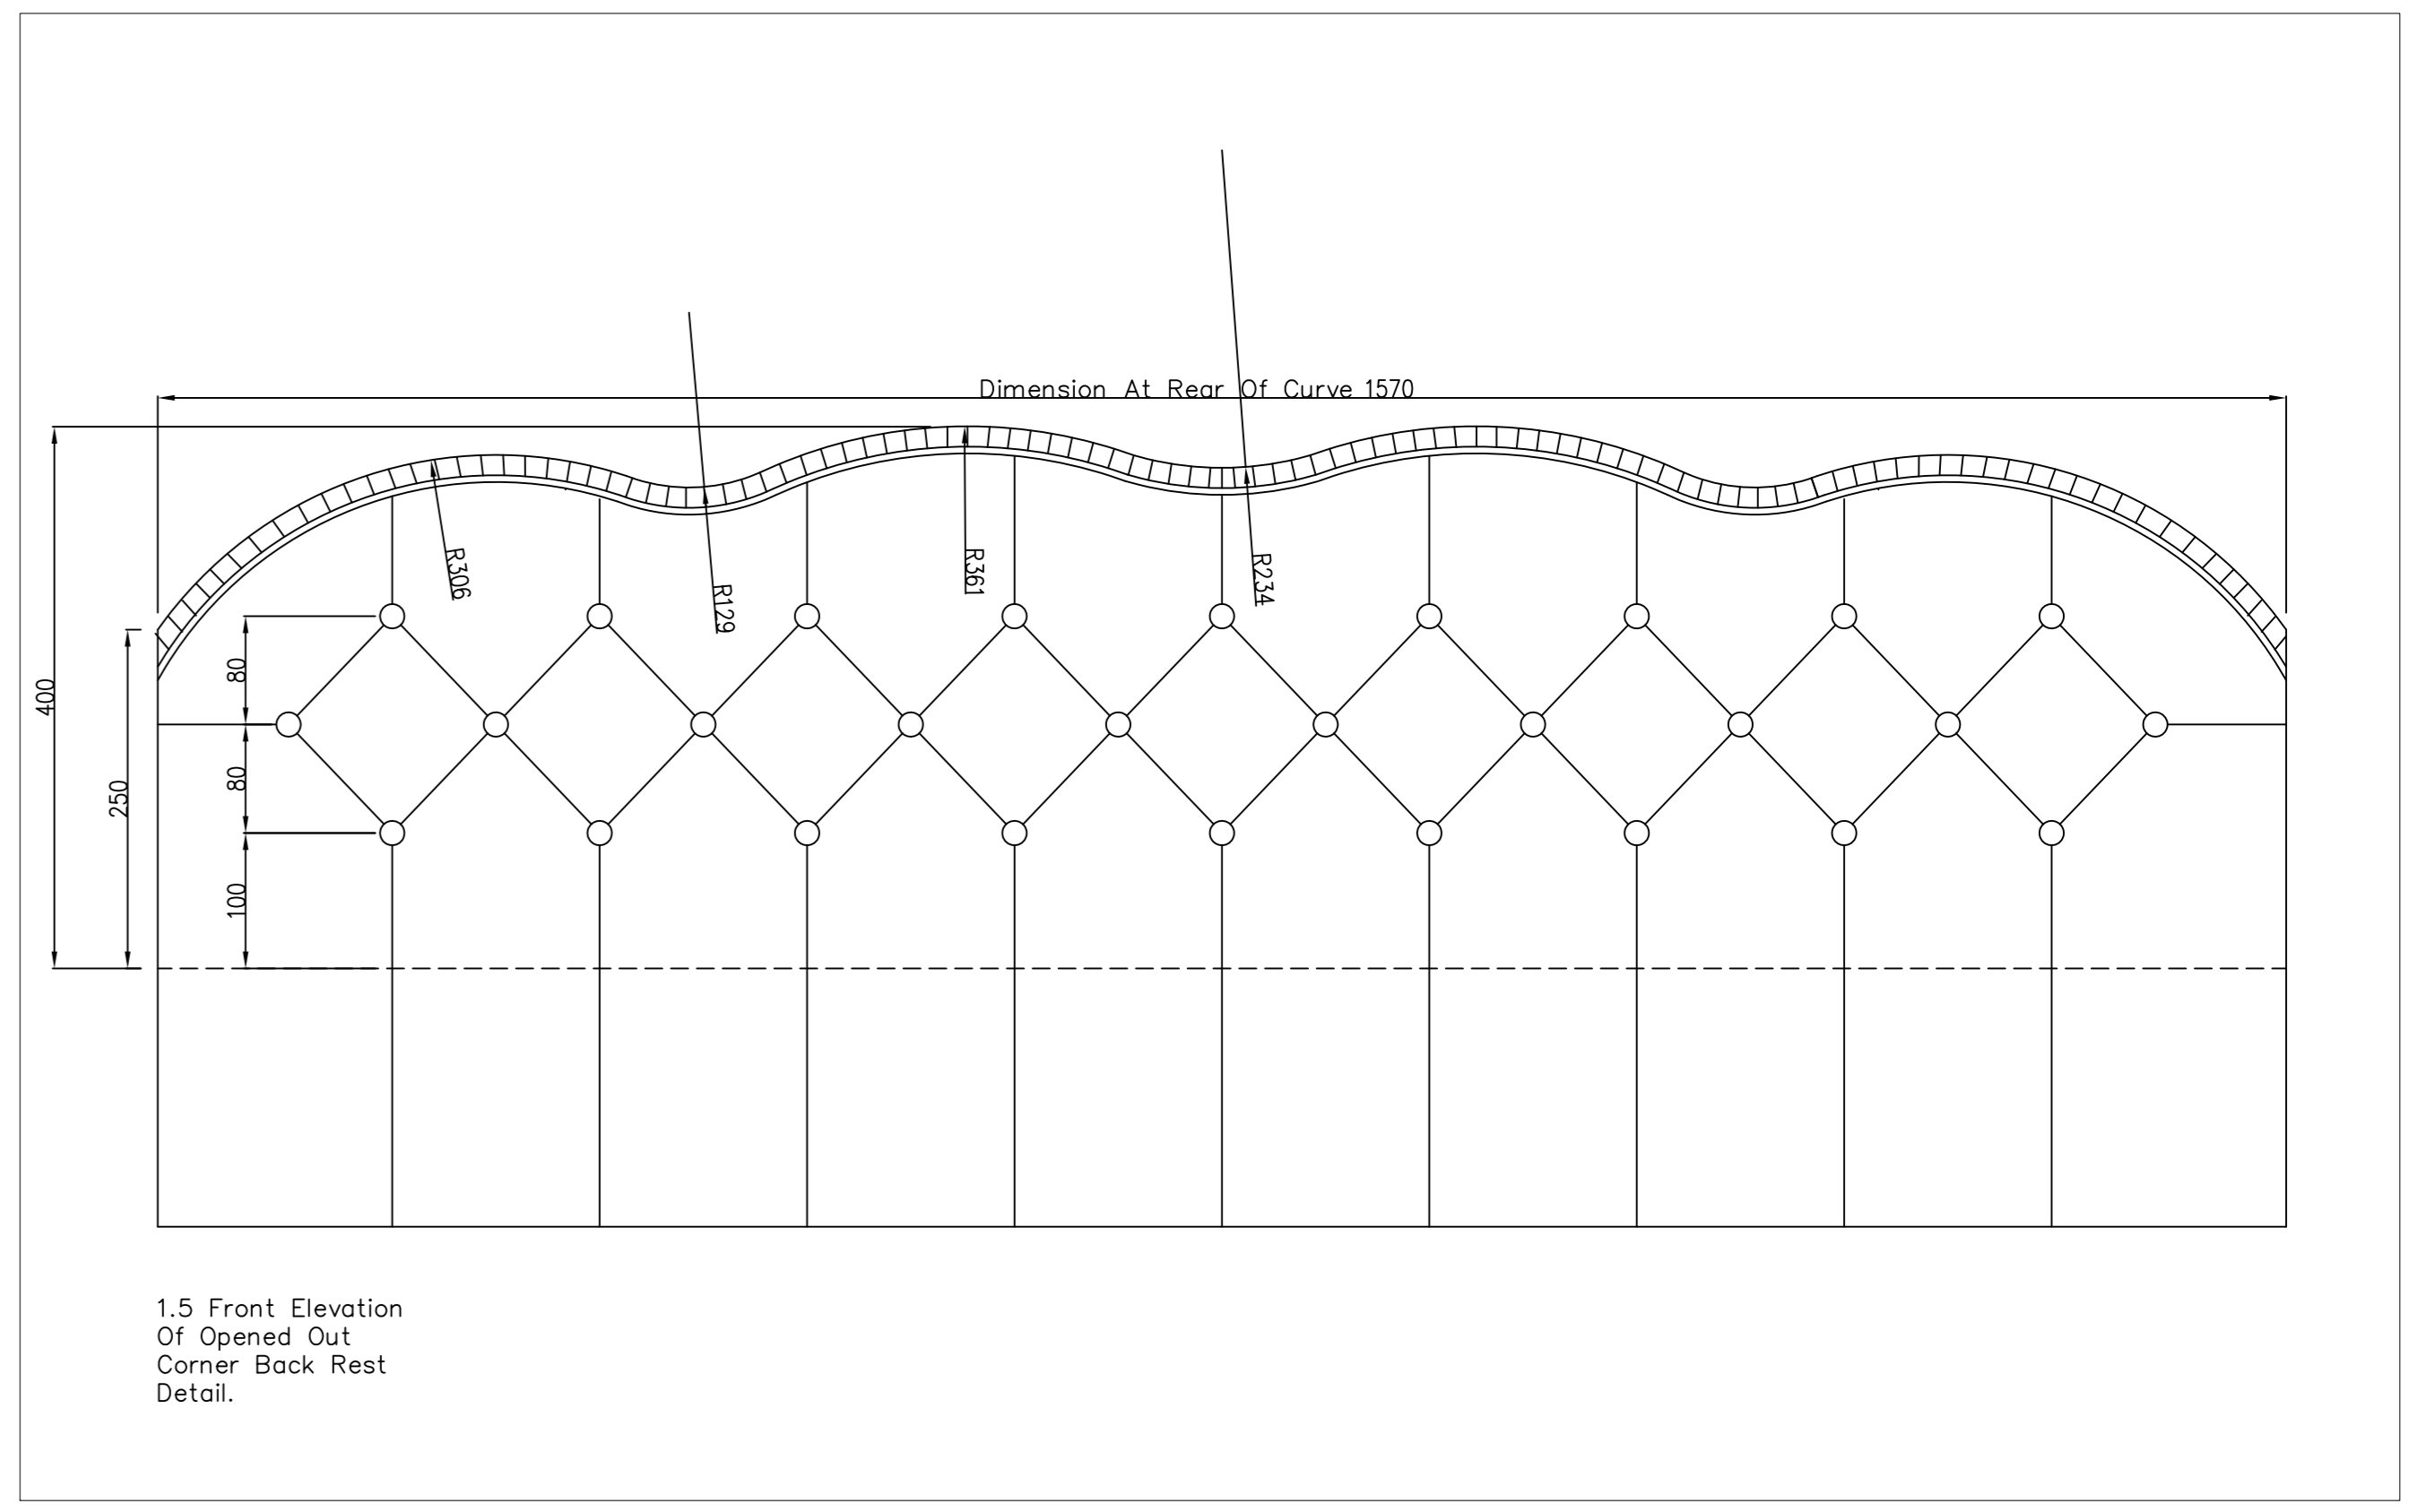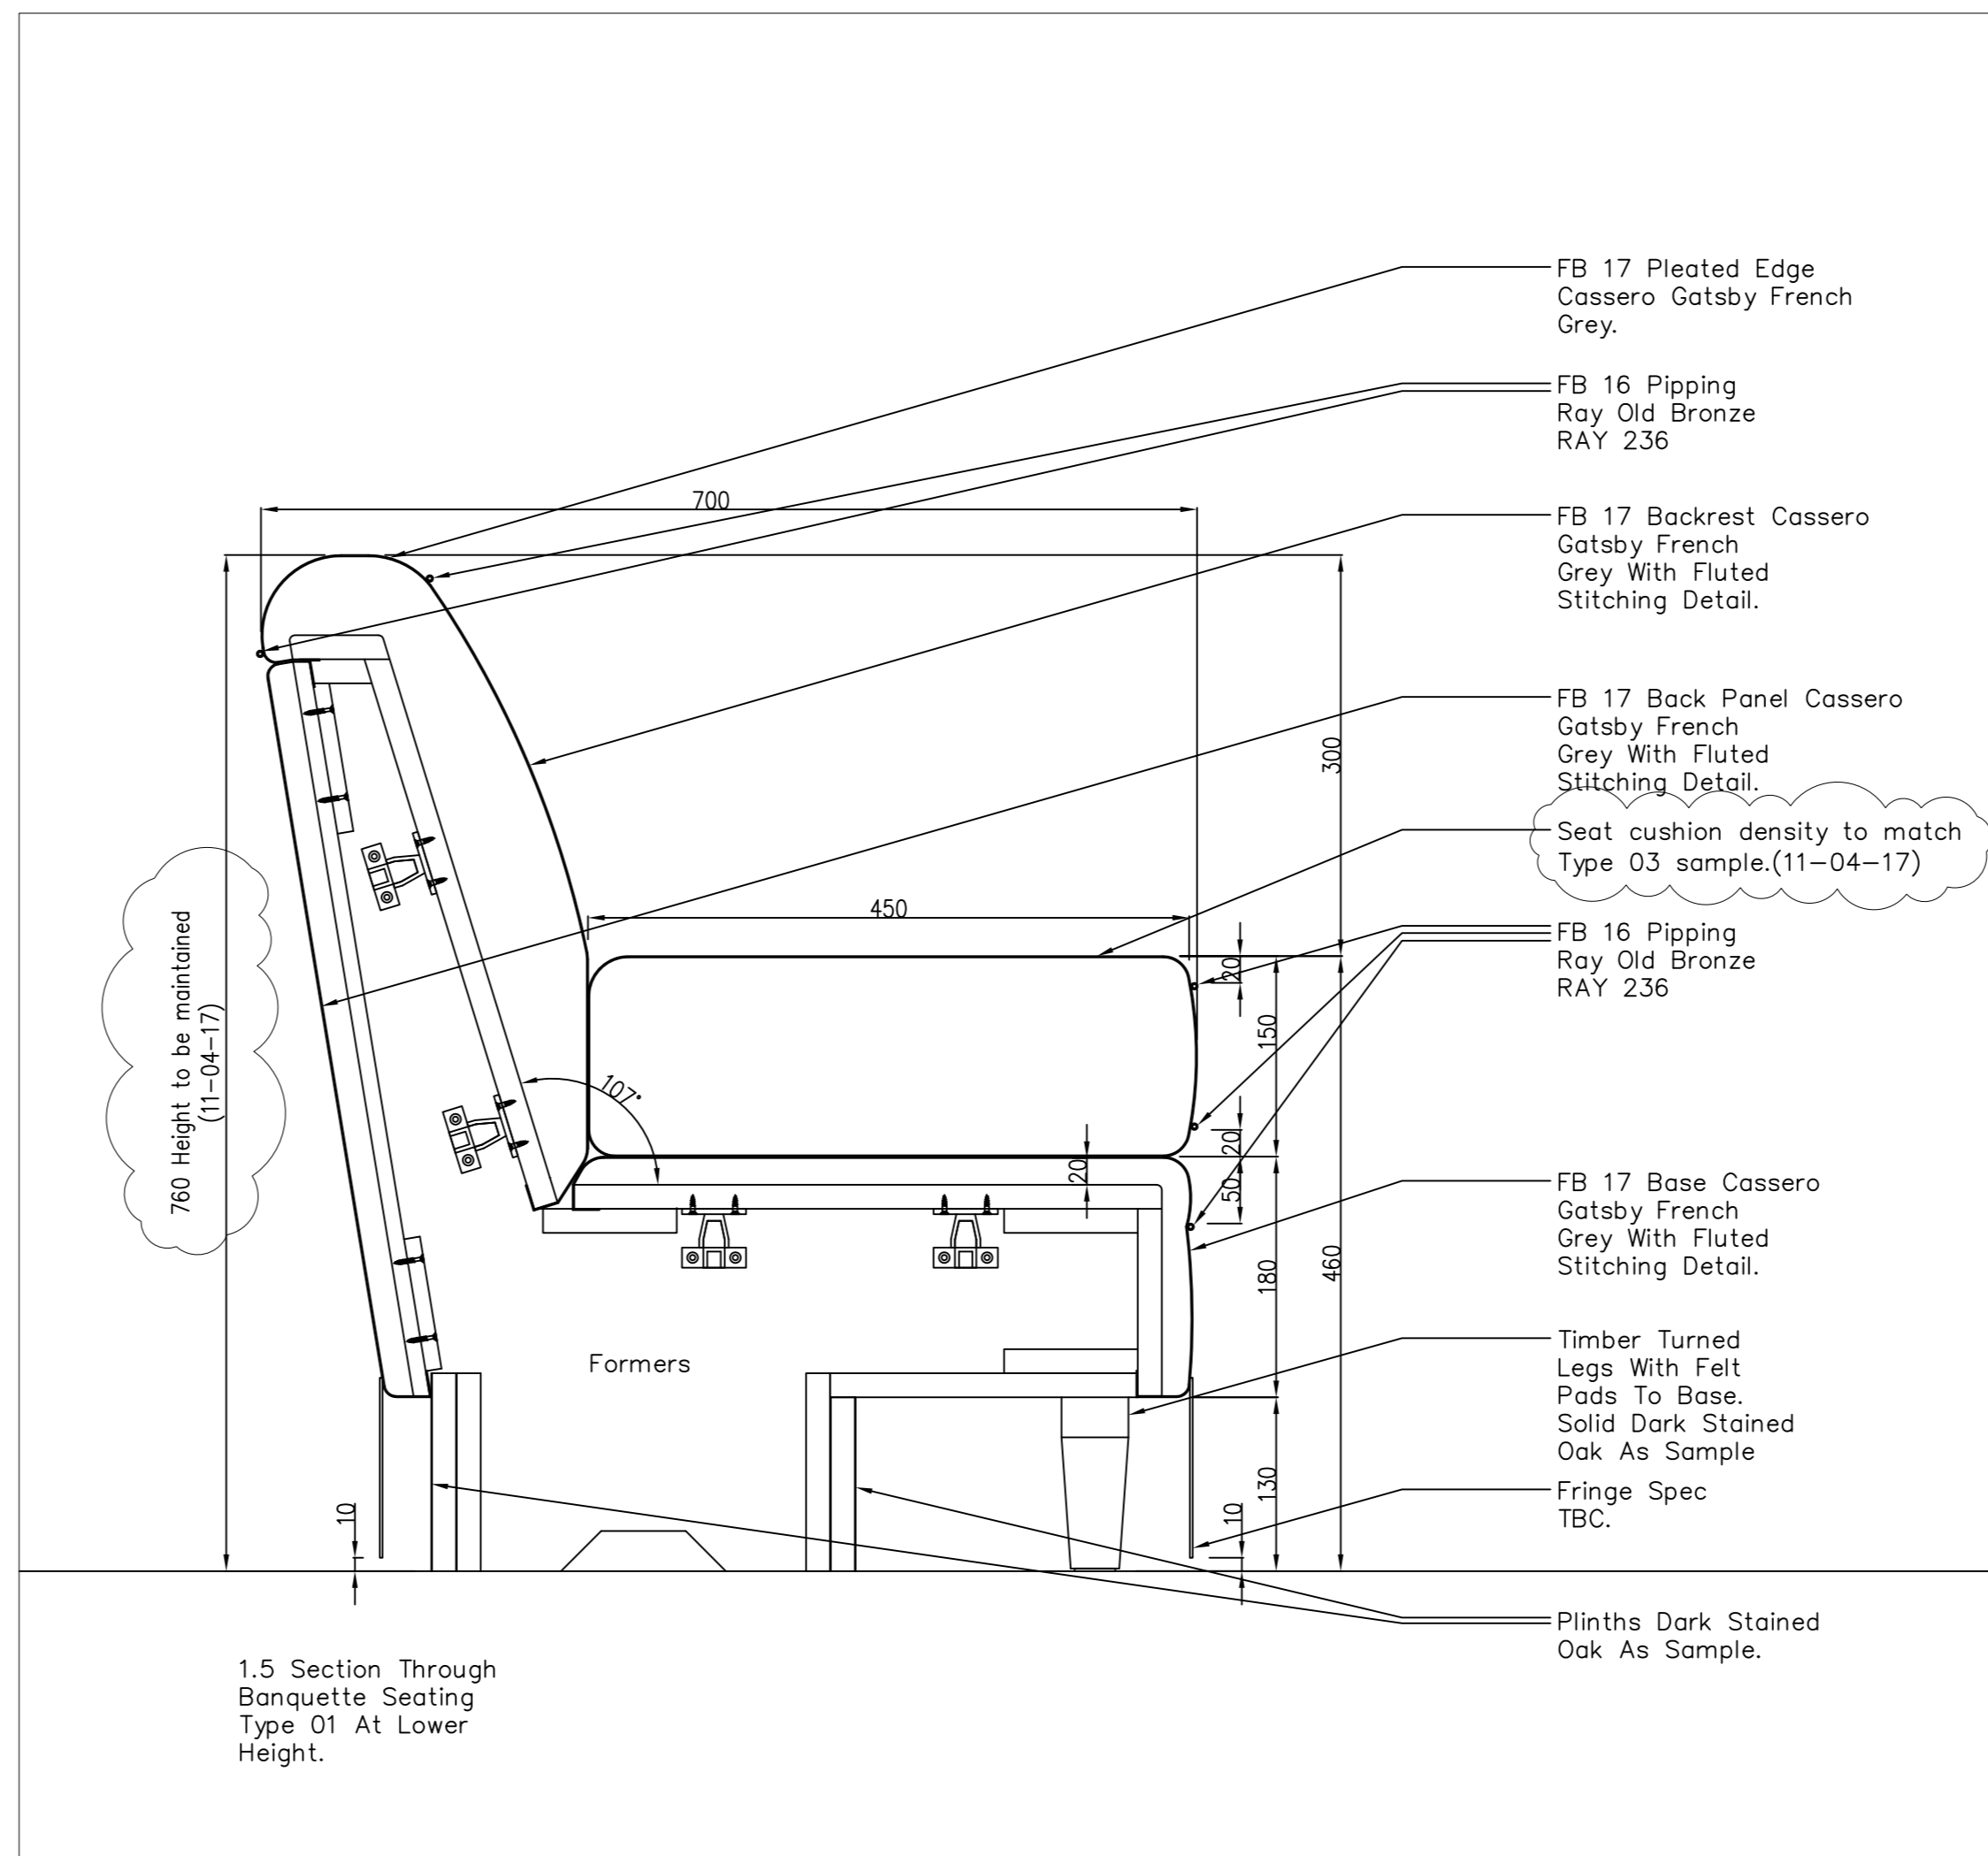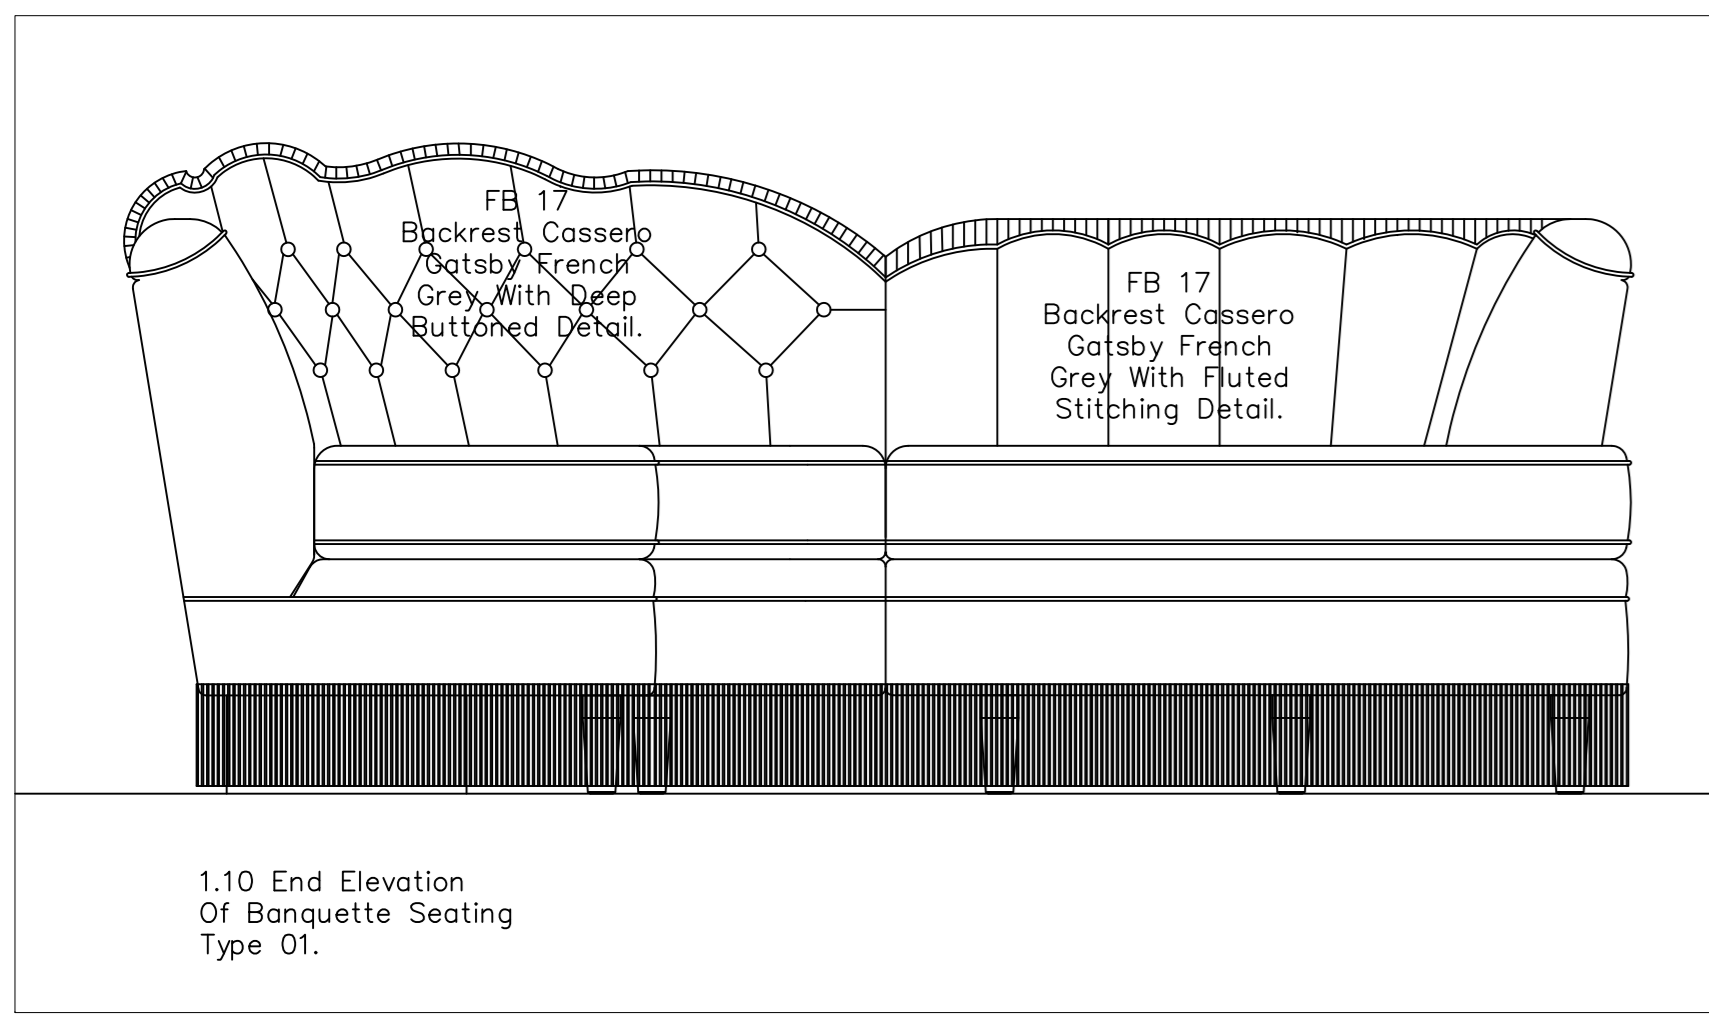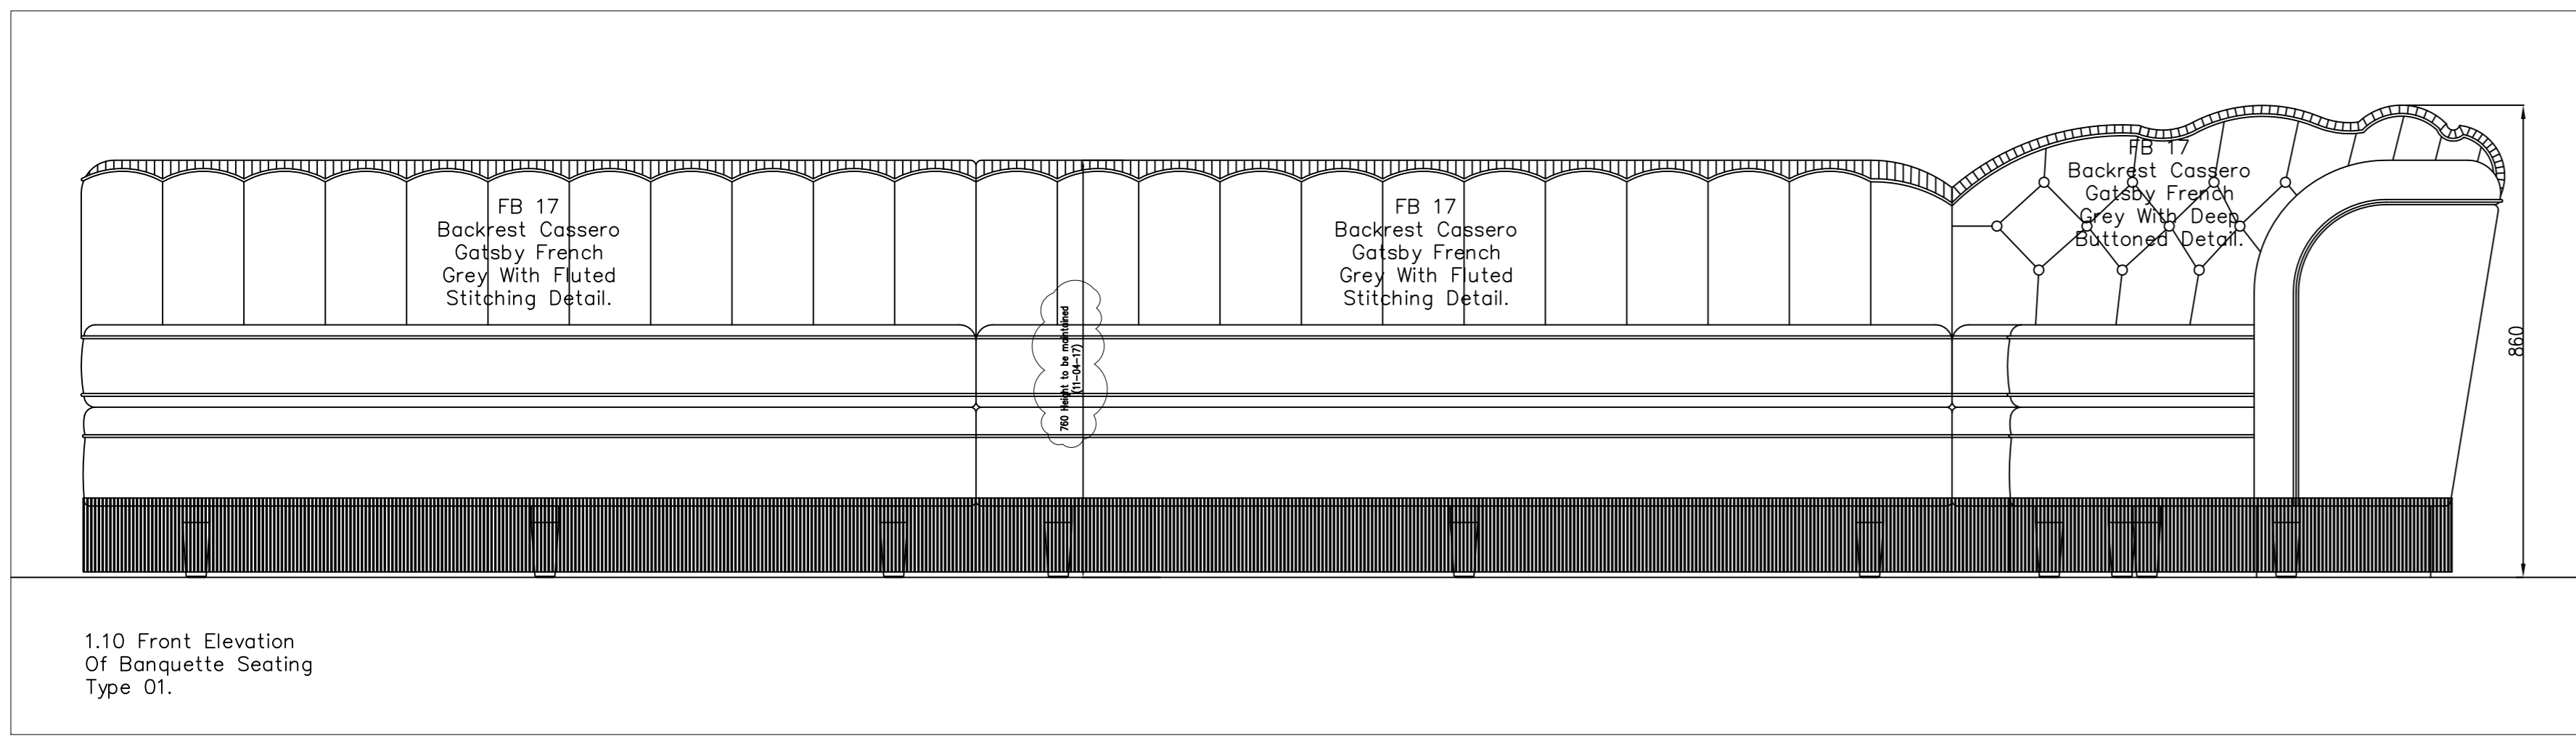

One Number As Drawing
One Number Opposite Hand.

02	12-04-17	Amended as mock up sample	TH
01	19-01-17	revise meeting 11-04-17	TH
Rev	Date	Details	By

gariff

Village House
11th Street
Trafford Park
Manchester M17 1JF
Tel: 0161 848 9983
Fax: 0161 848 9984
Email: enquiries@gariff.co.uk

Client: S & T (UK)

Contract:

Hotel Russell.




Drawing Title: Banquette Seating J03 Type 01

Scale: 1:5&1:10 @A0 Date: 06.01.17 Drawn: SP

Status: Construction Rev: 02

Dwg No: GCL-1463-069

This drawing is the copyright of Gariff Construction Ltd. and must not be copied or distributed to any third party without the written consent. Figure dimensions are to be used in preference to scaled dimensions.

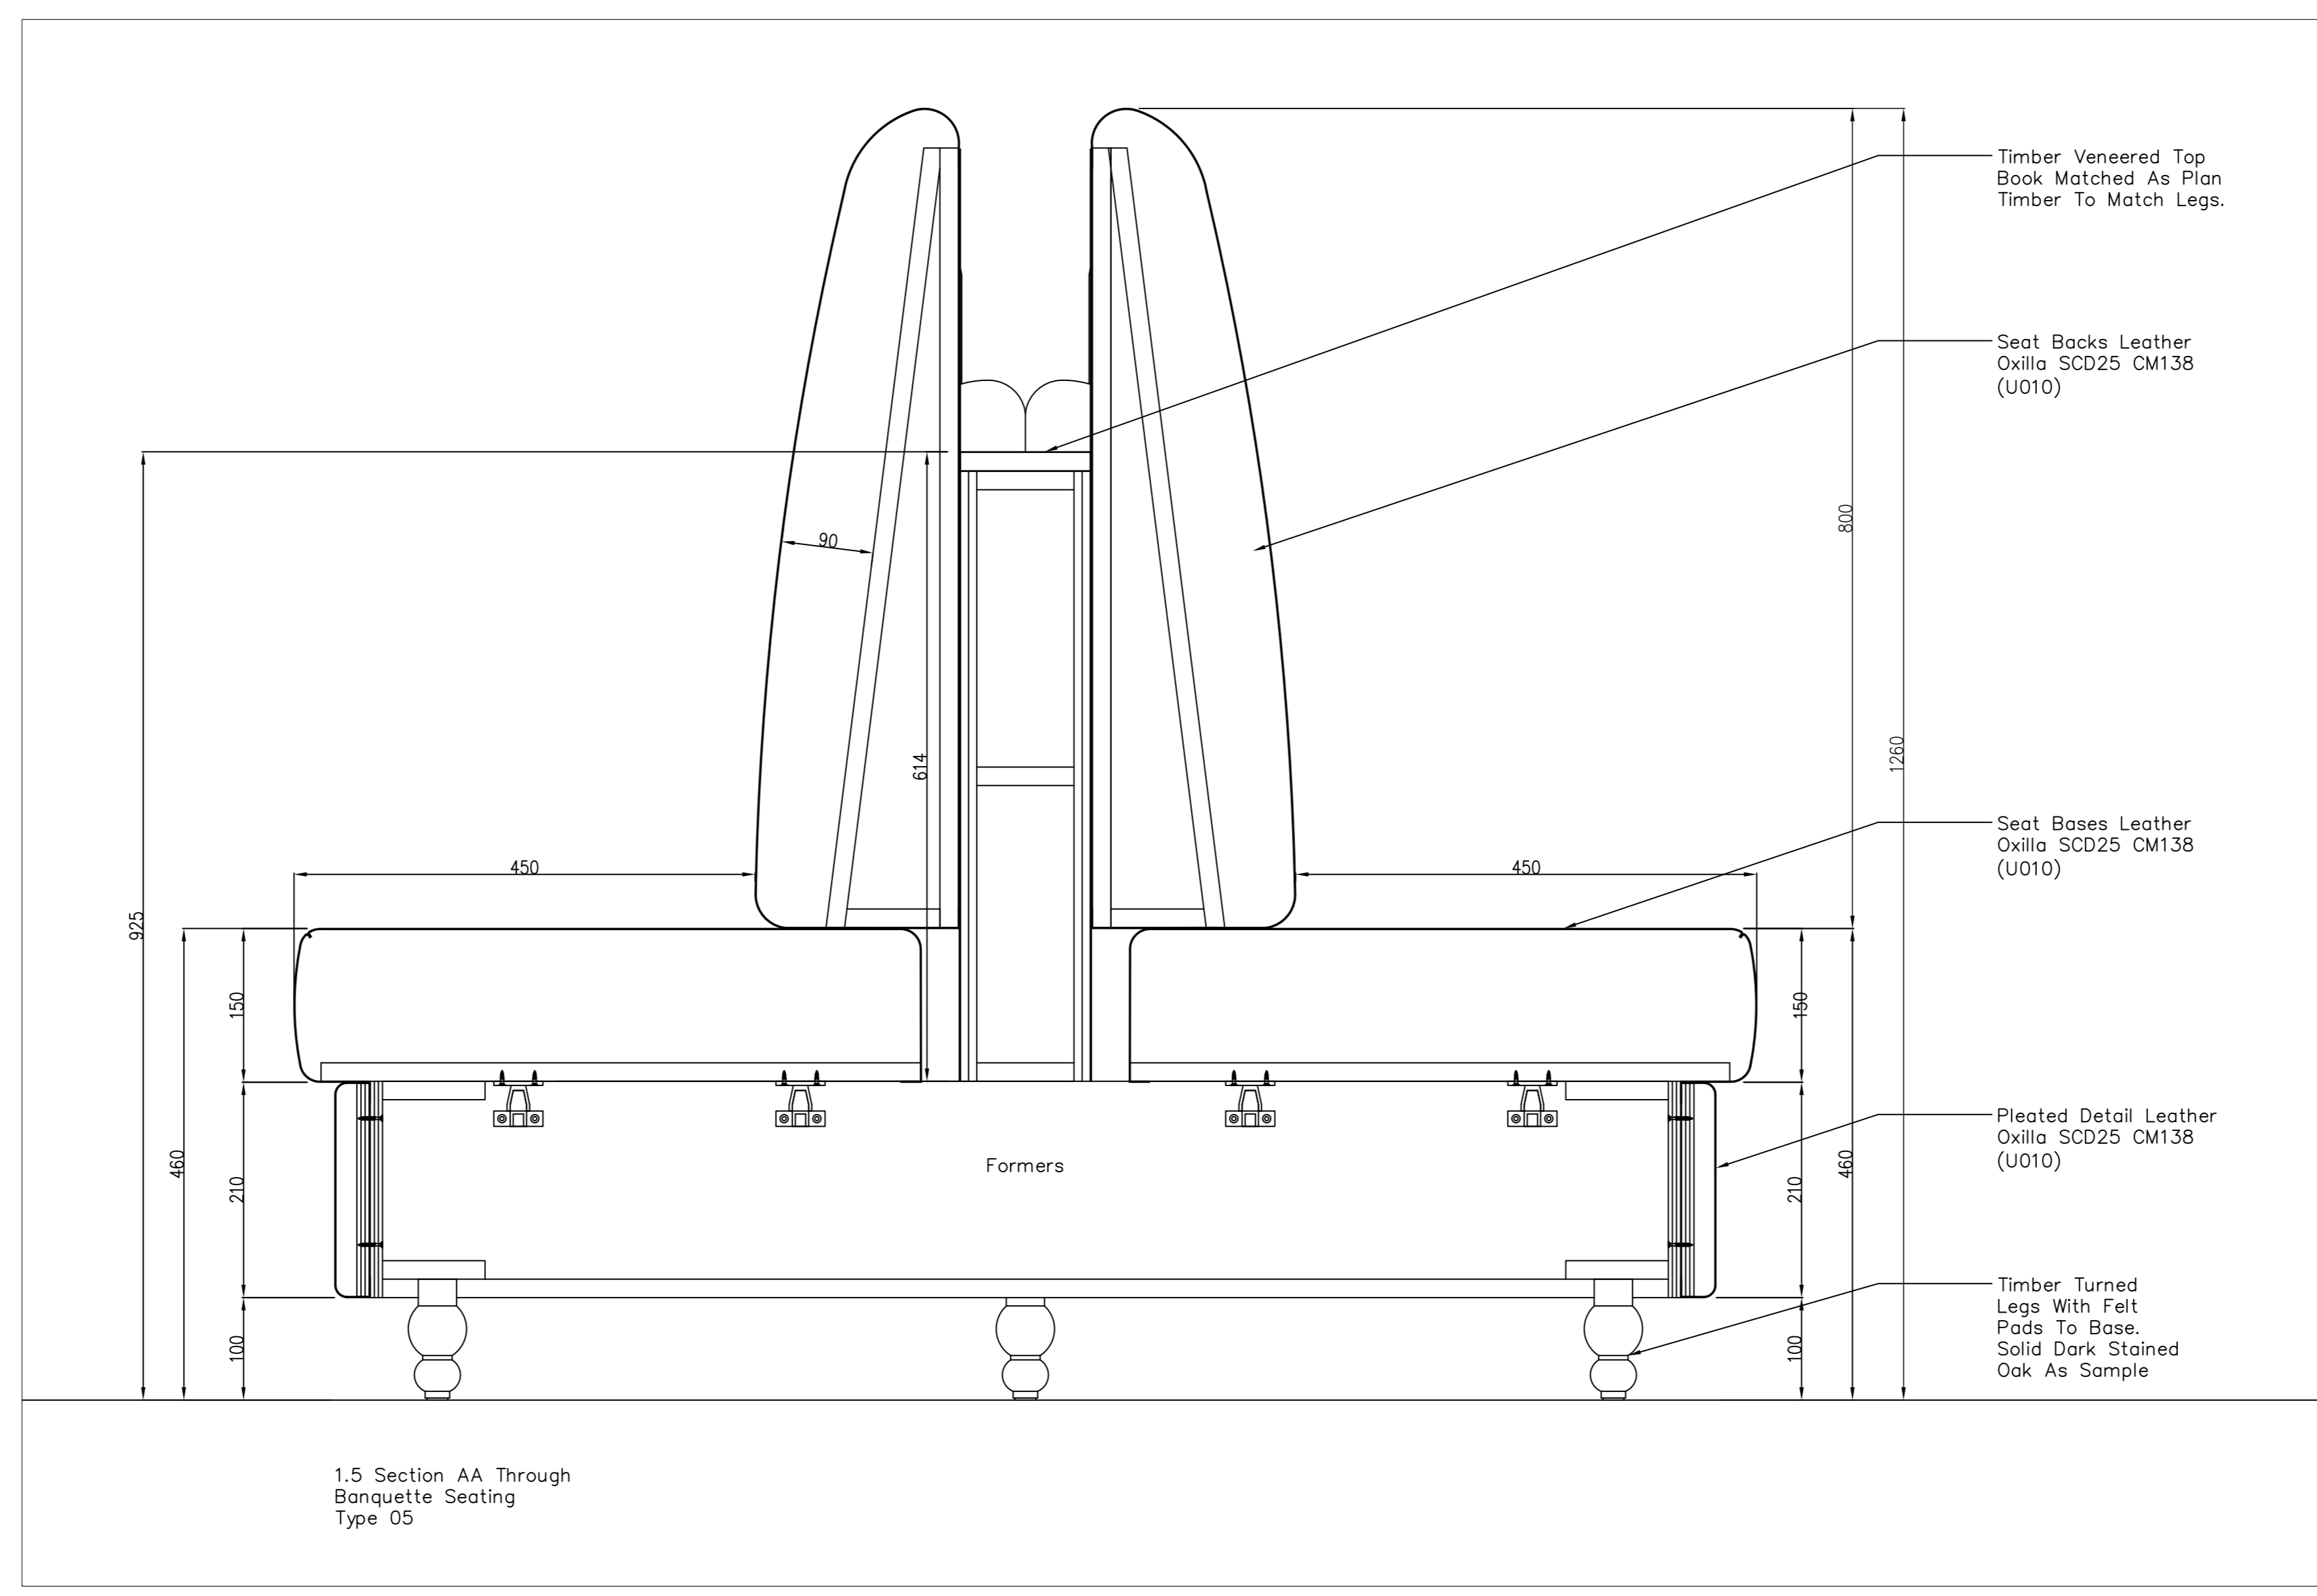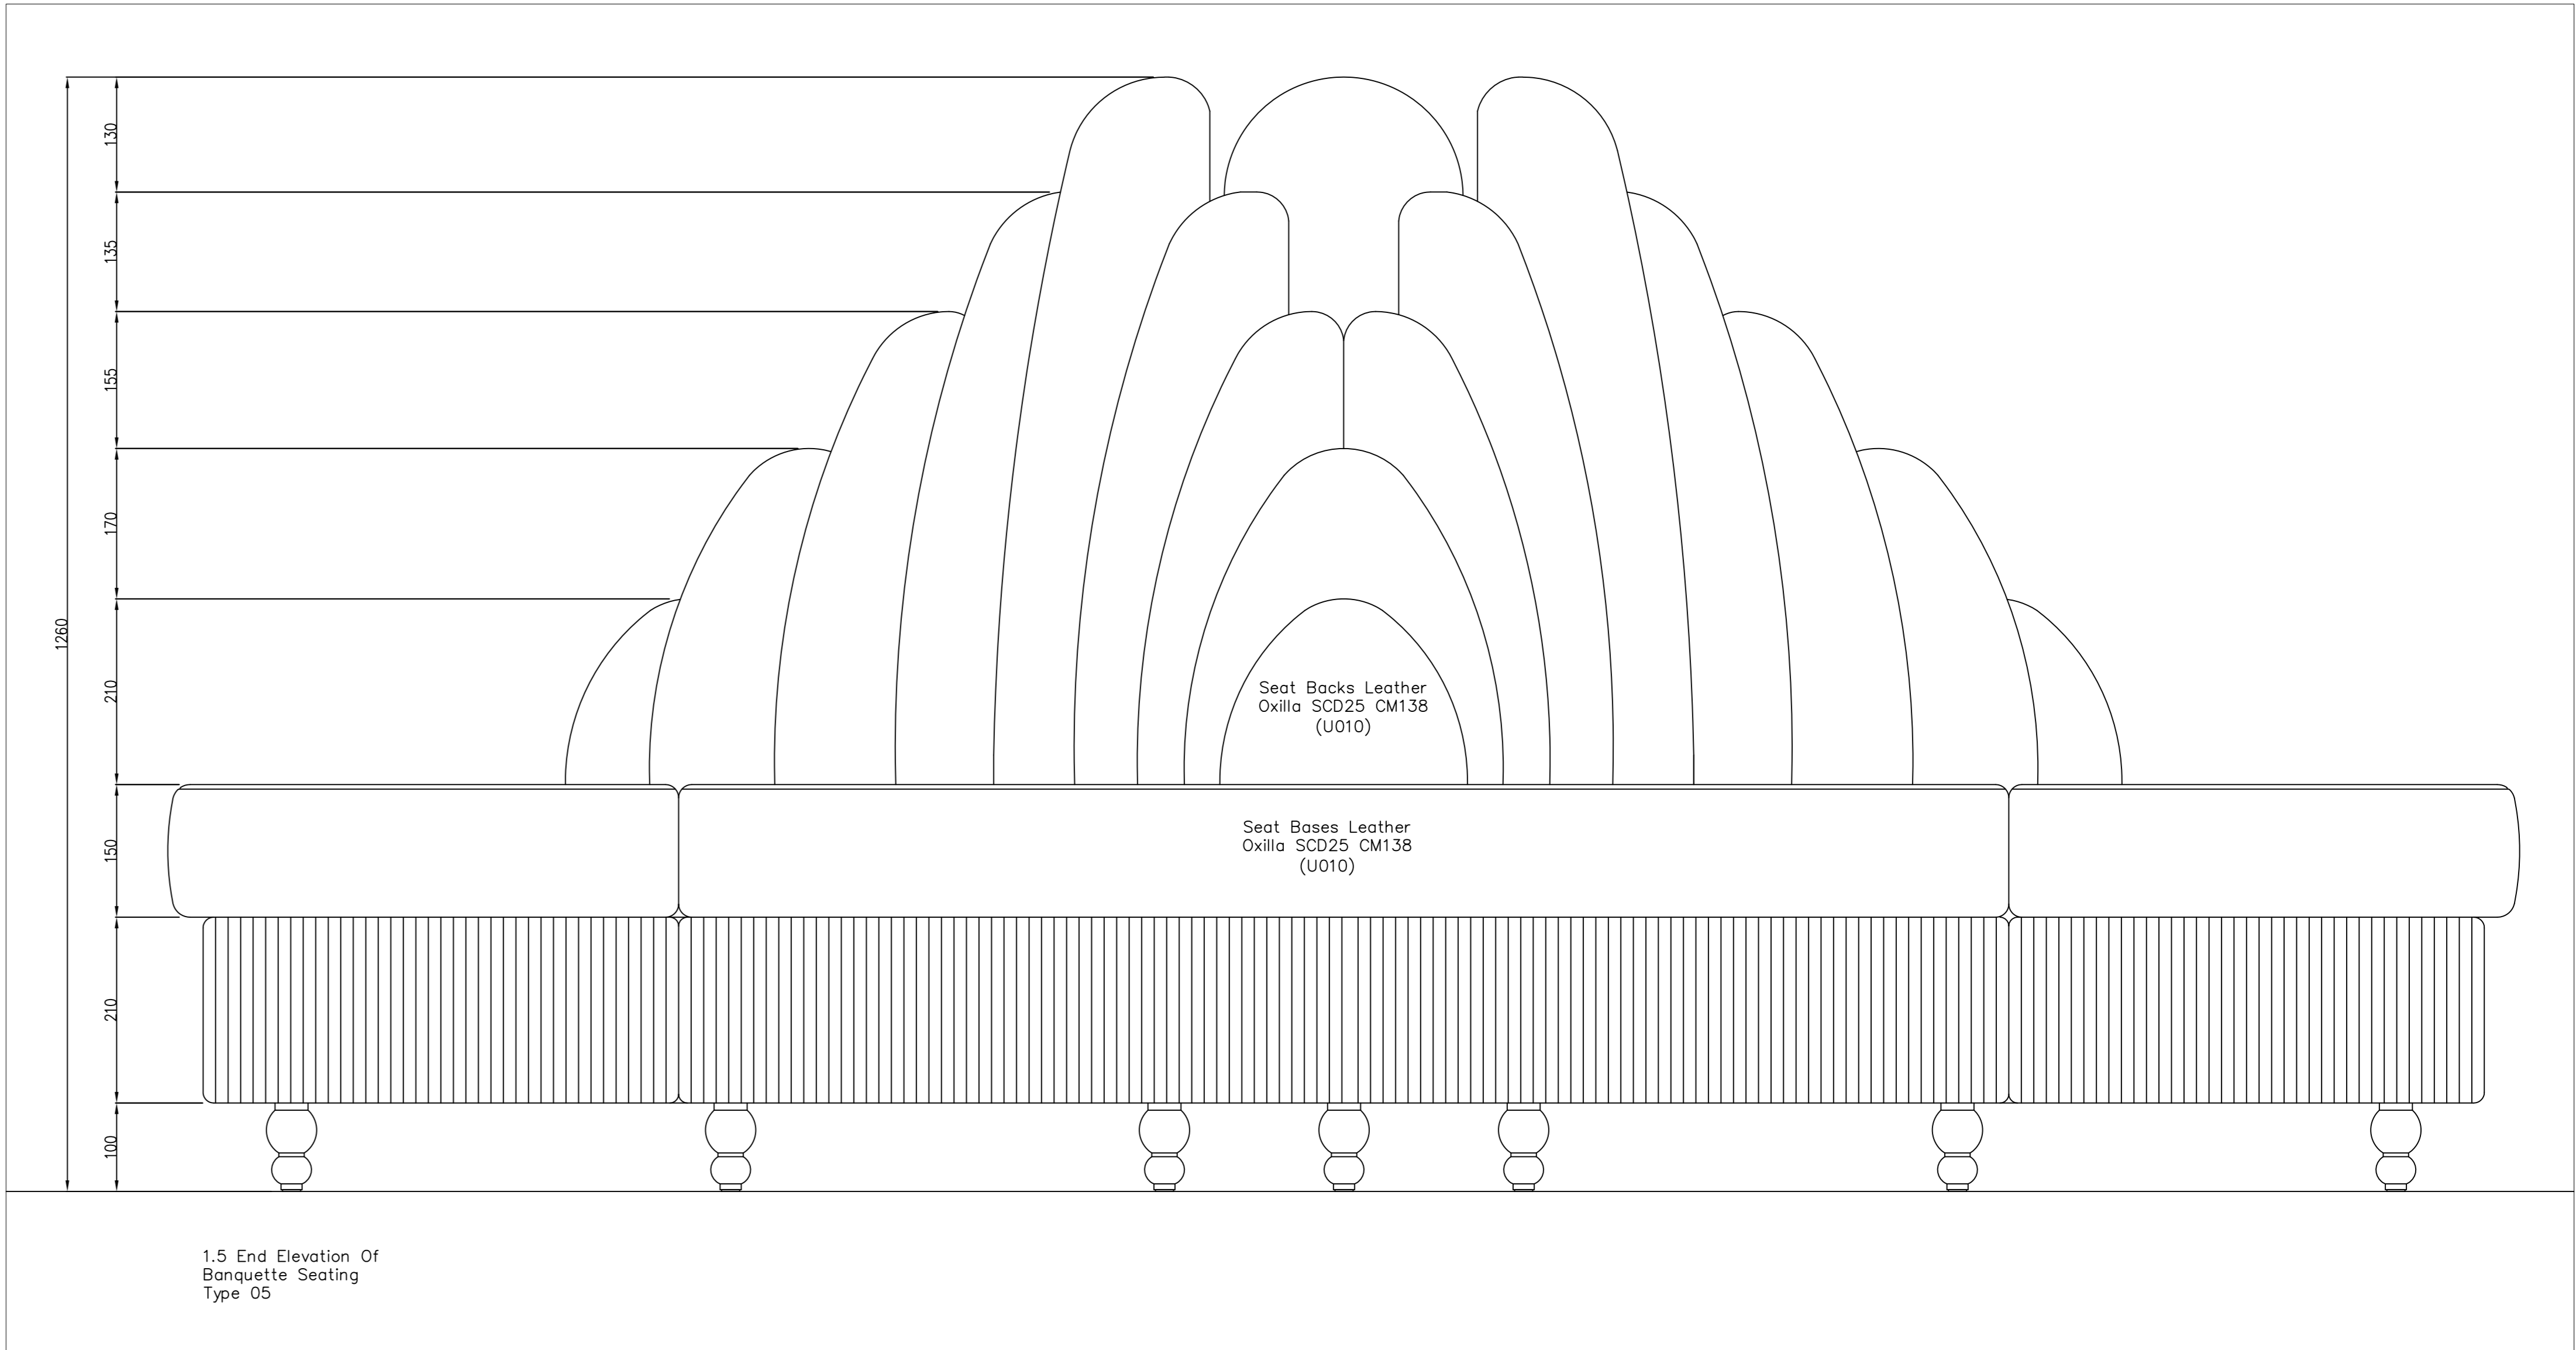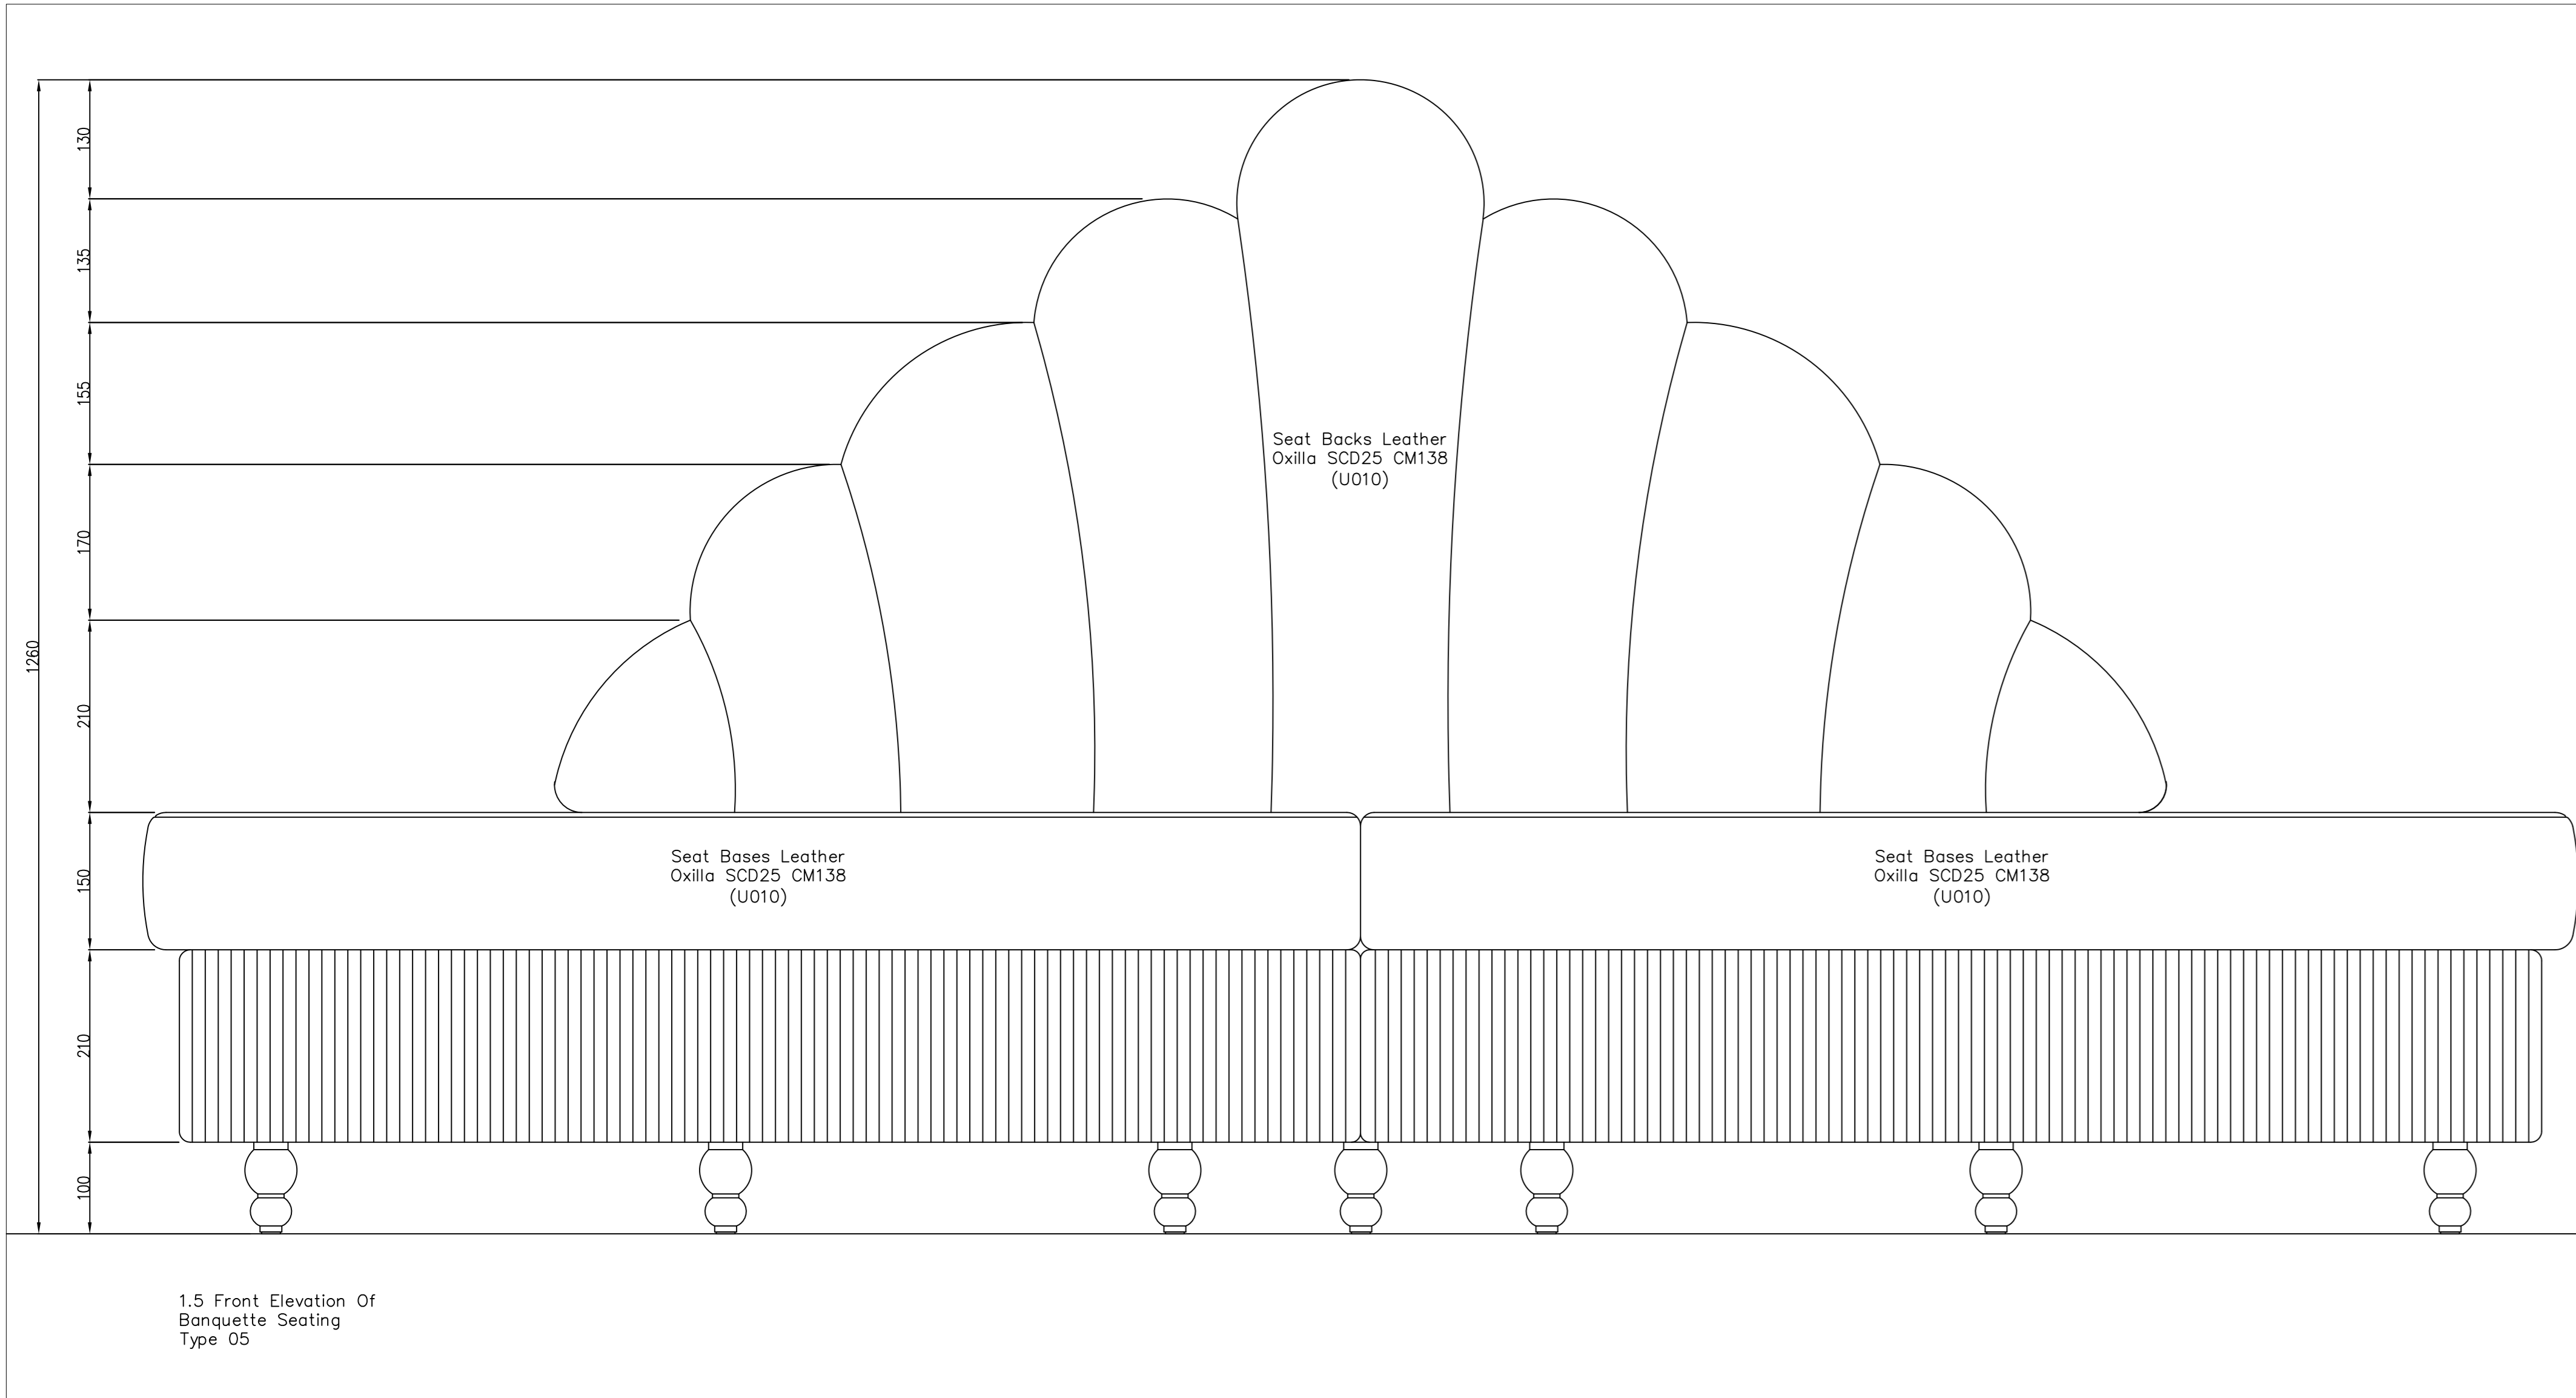

One Number As Drawing.
Timber And Finish
TBC.

Rev	Date	Details	TH	By
01	19-01-17	Construction Issue		

gariff
 Village House
 11th Street
 Trafford Park
 Manchester M17 1JF
 Tel: 0161 848 9983
 Fax: 0161 848 9984
 Email: enquiries@gariff.co.uk

Client:
S & T (UK)

Contract:
Hotel Russell.





Drawing Title:
**Banquette Seating J04
 Type 02**

Scale:	Date:	Drawn:
1:5 @A0	10.01.17	SP
Status:	Rev:	
Construction	01	

Dwg No:
GCL-1463-072

DE-20b

This drawing is the copyright of Gariff Construction Ltd and must not be lost, copied or distributed to any unauthorised person without the written consent. Figure dimensions are to be used in preference to scaled dimensions.

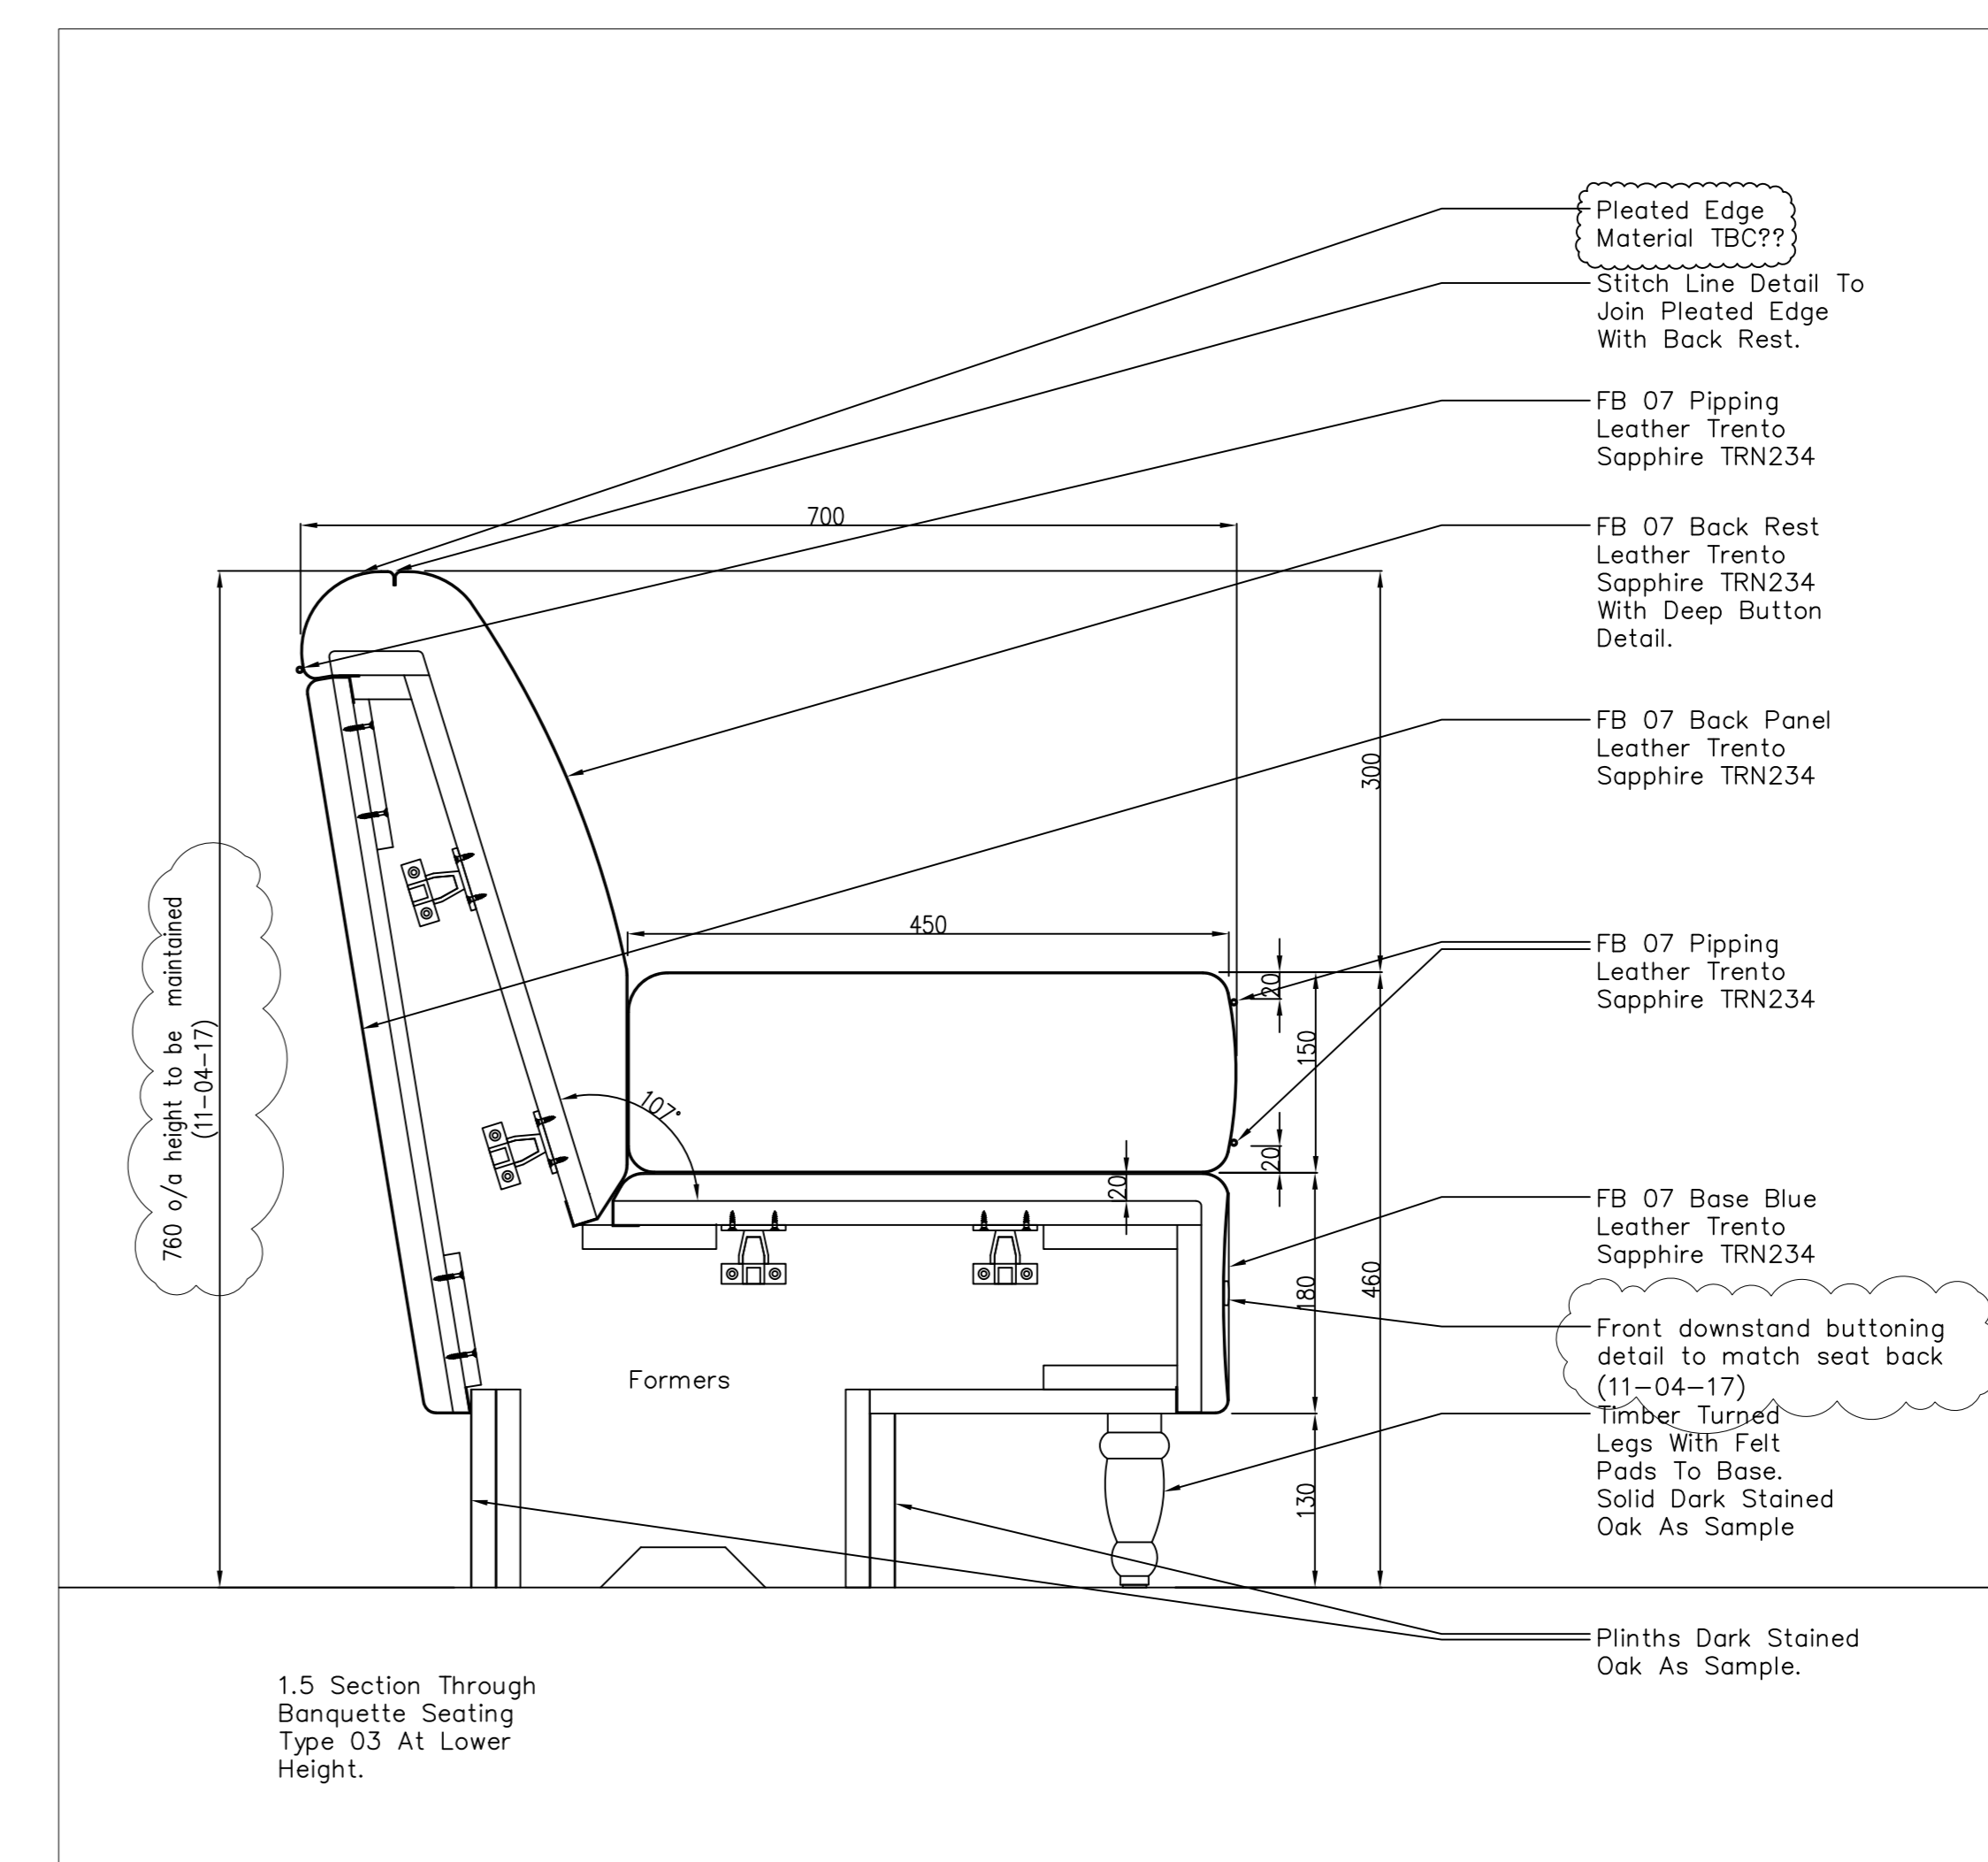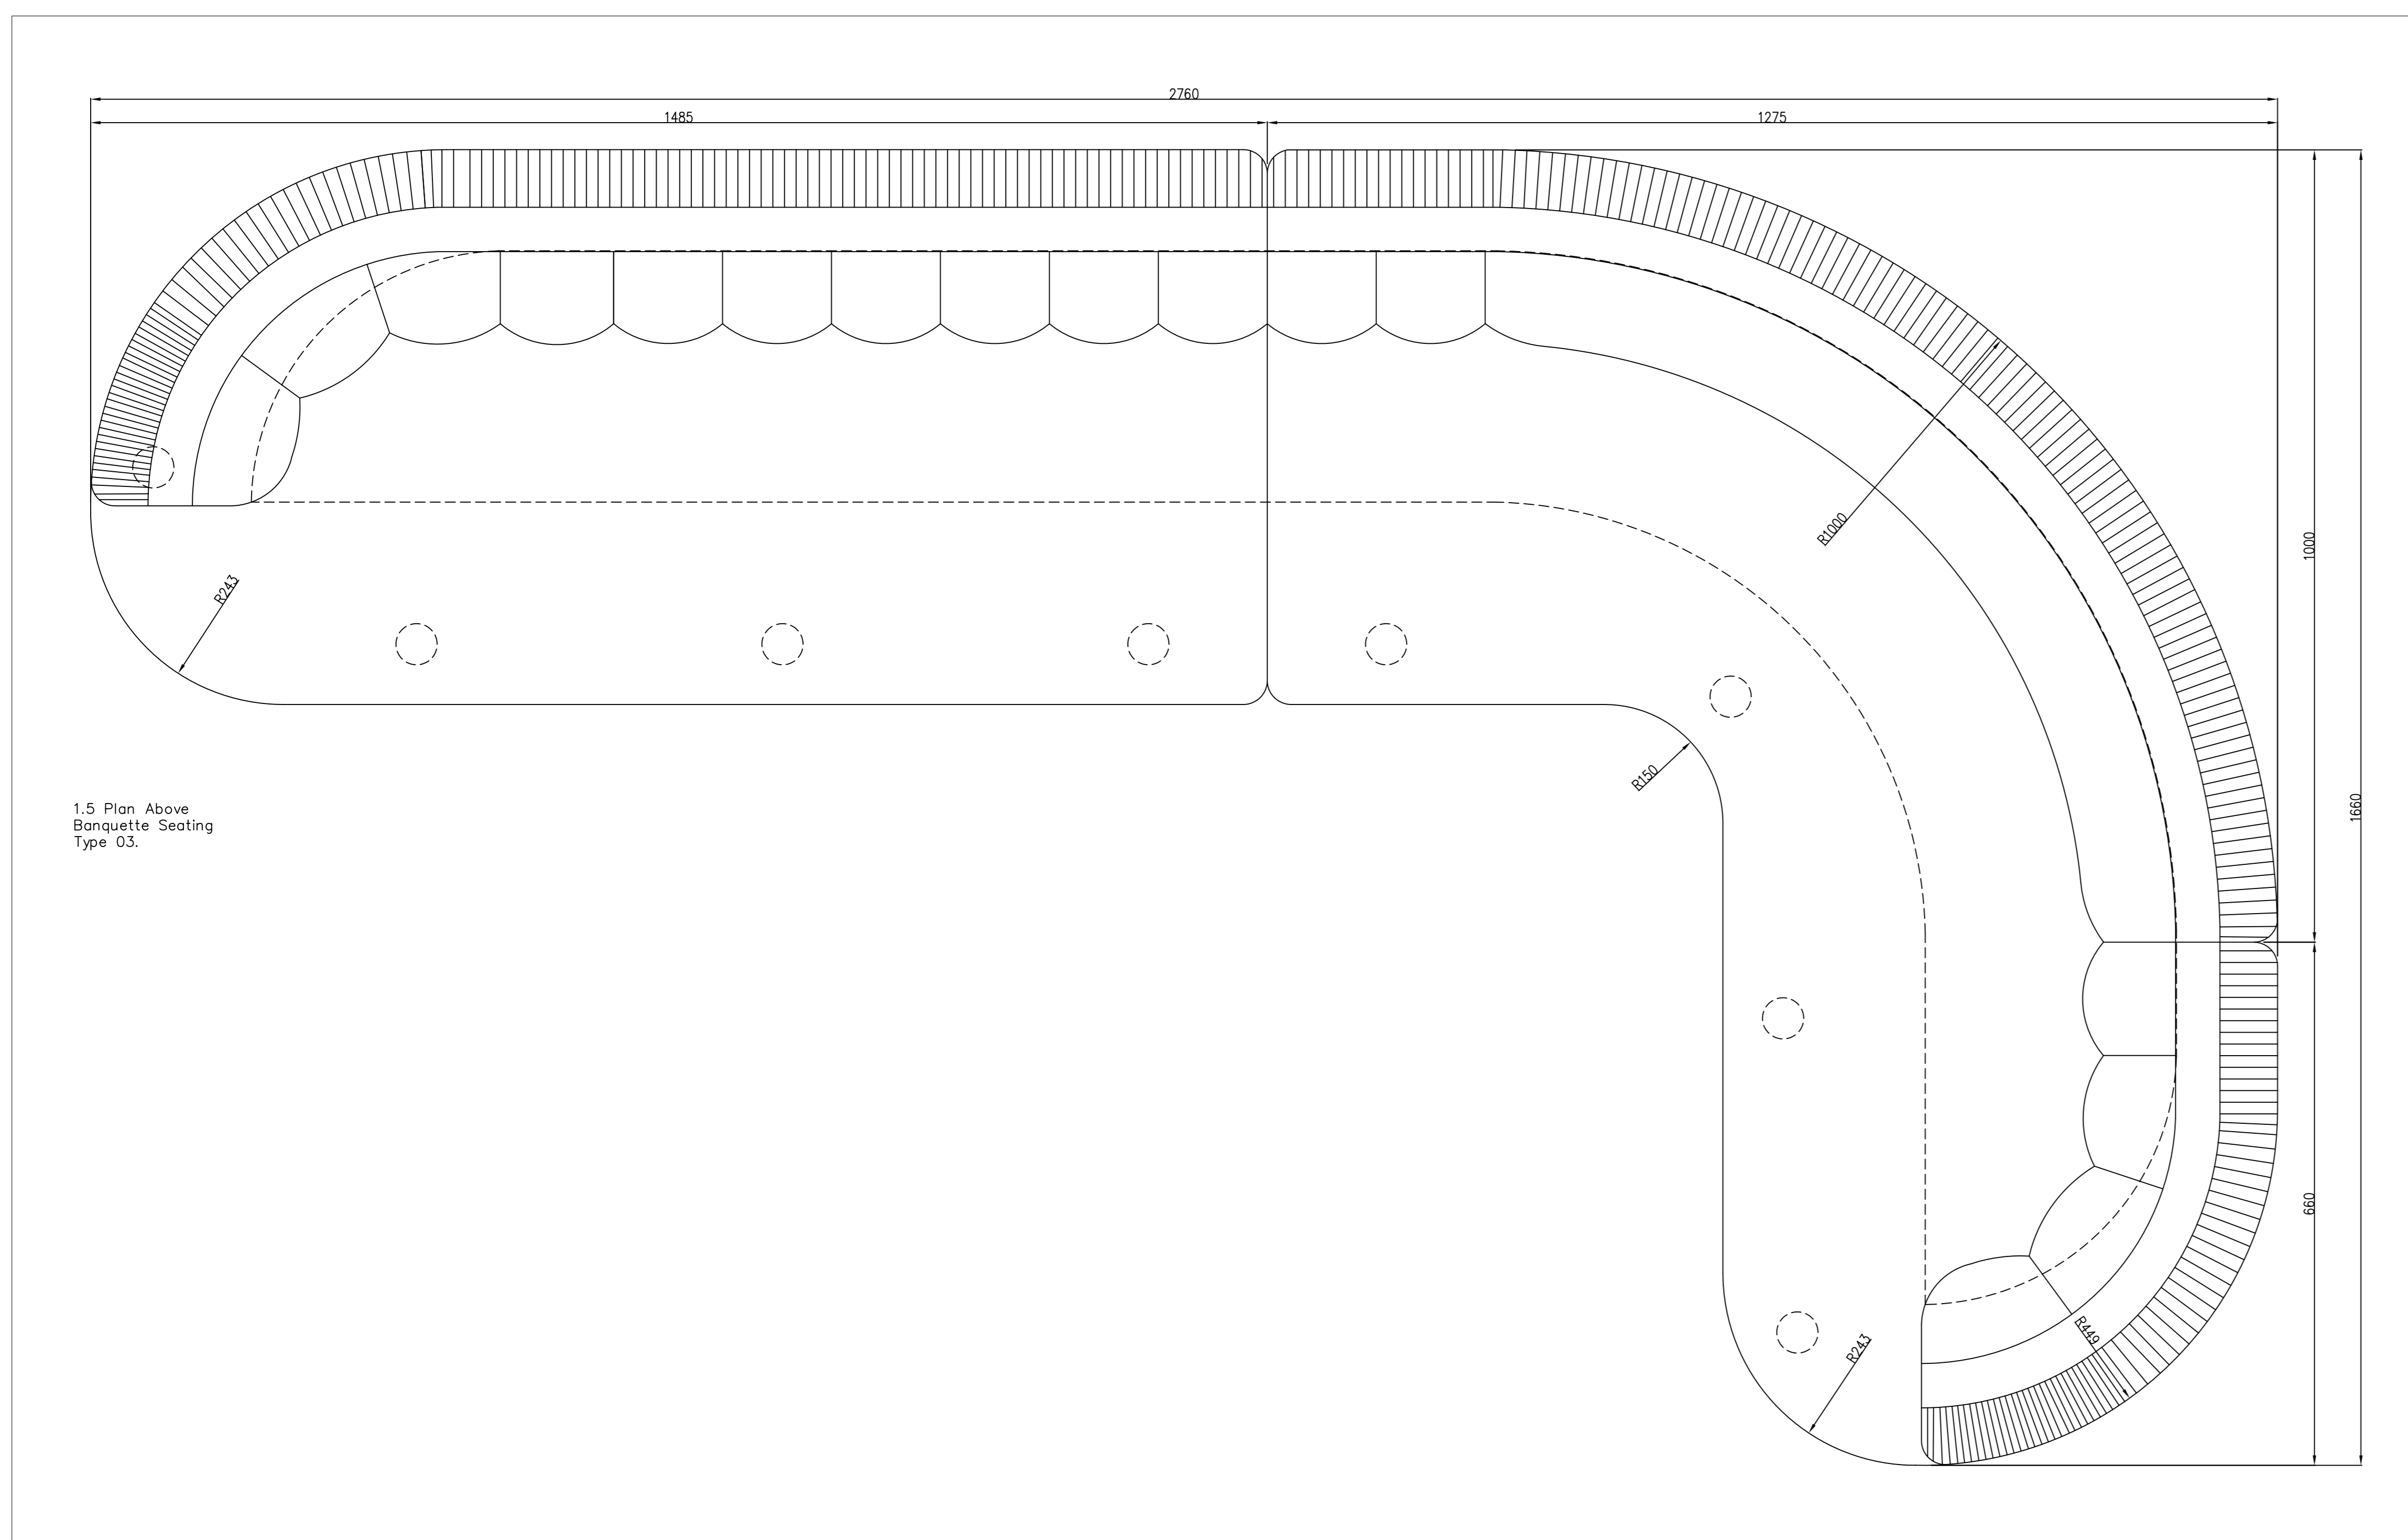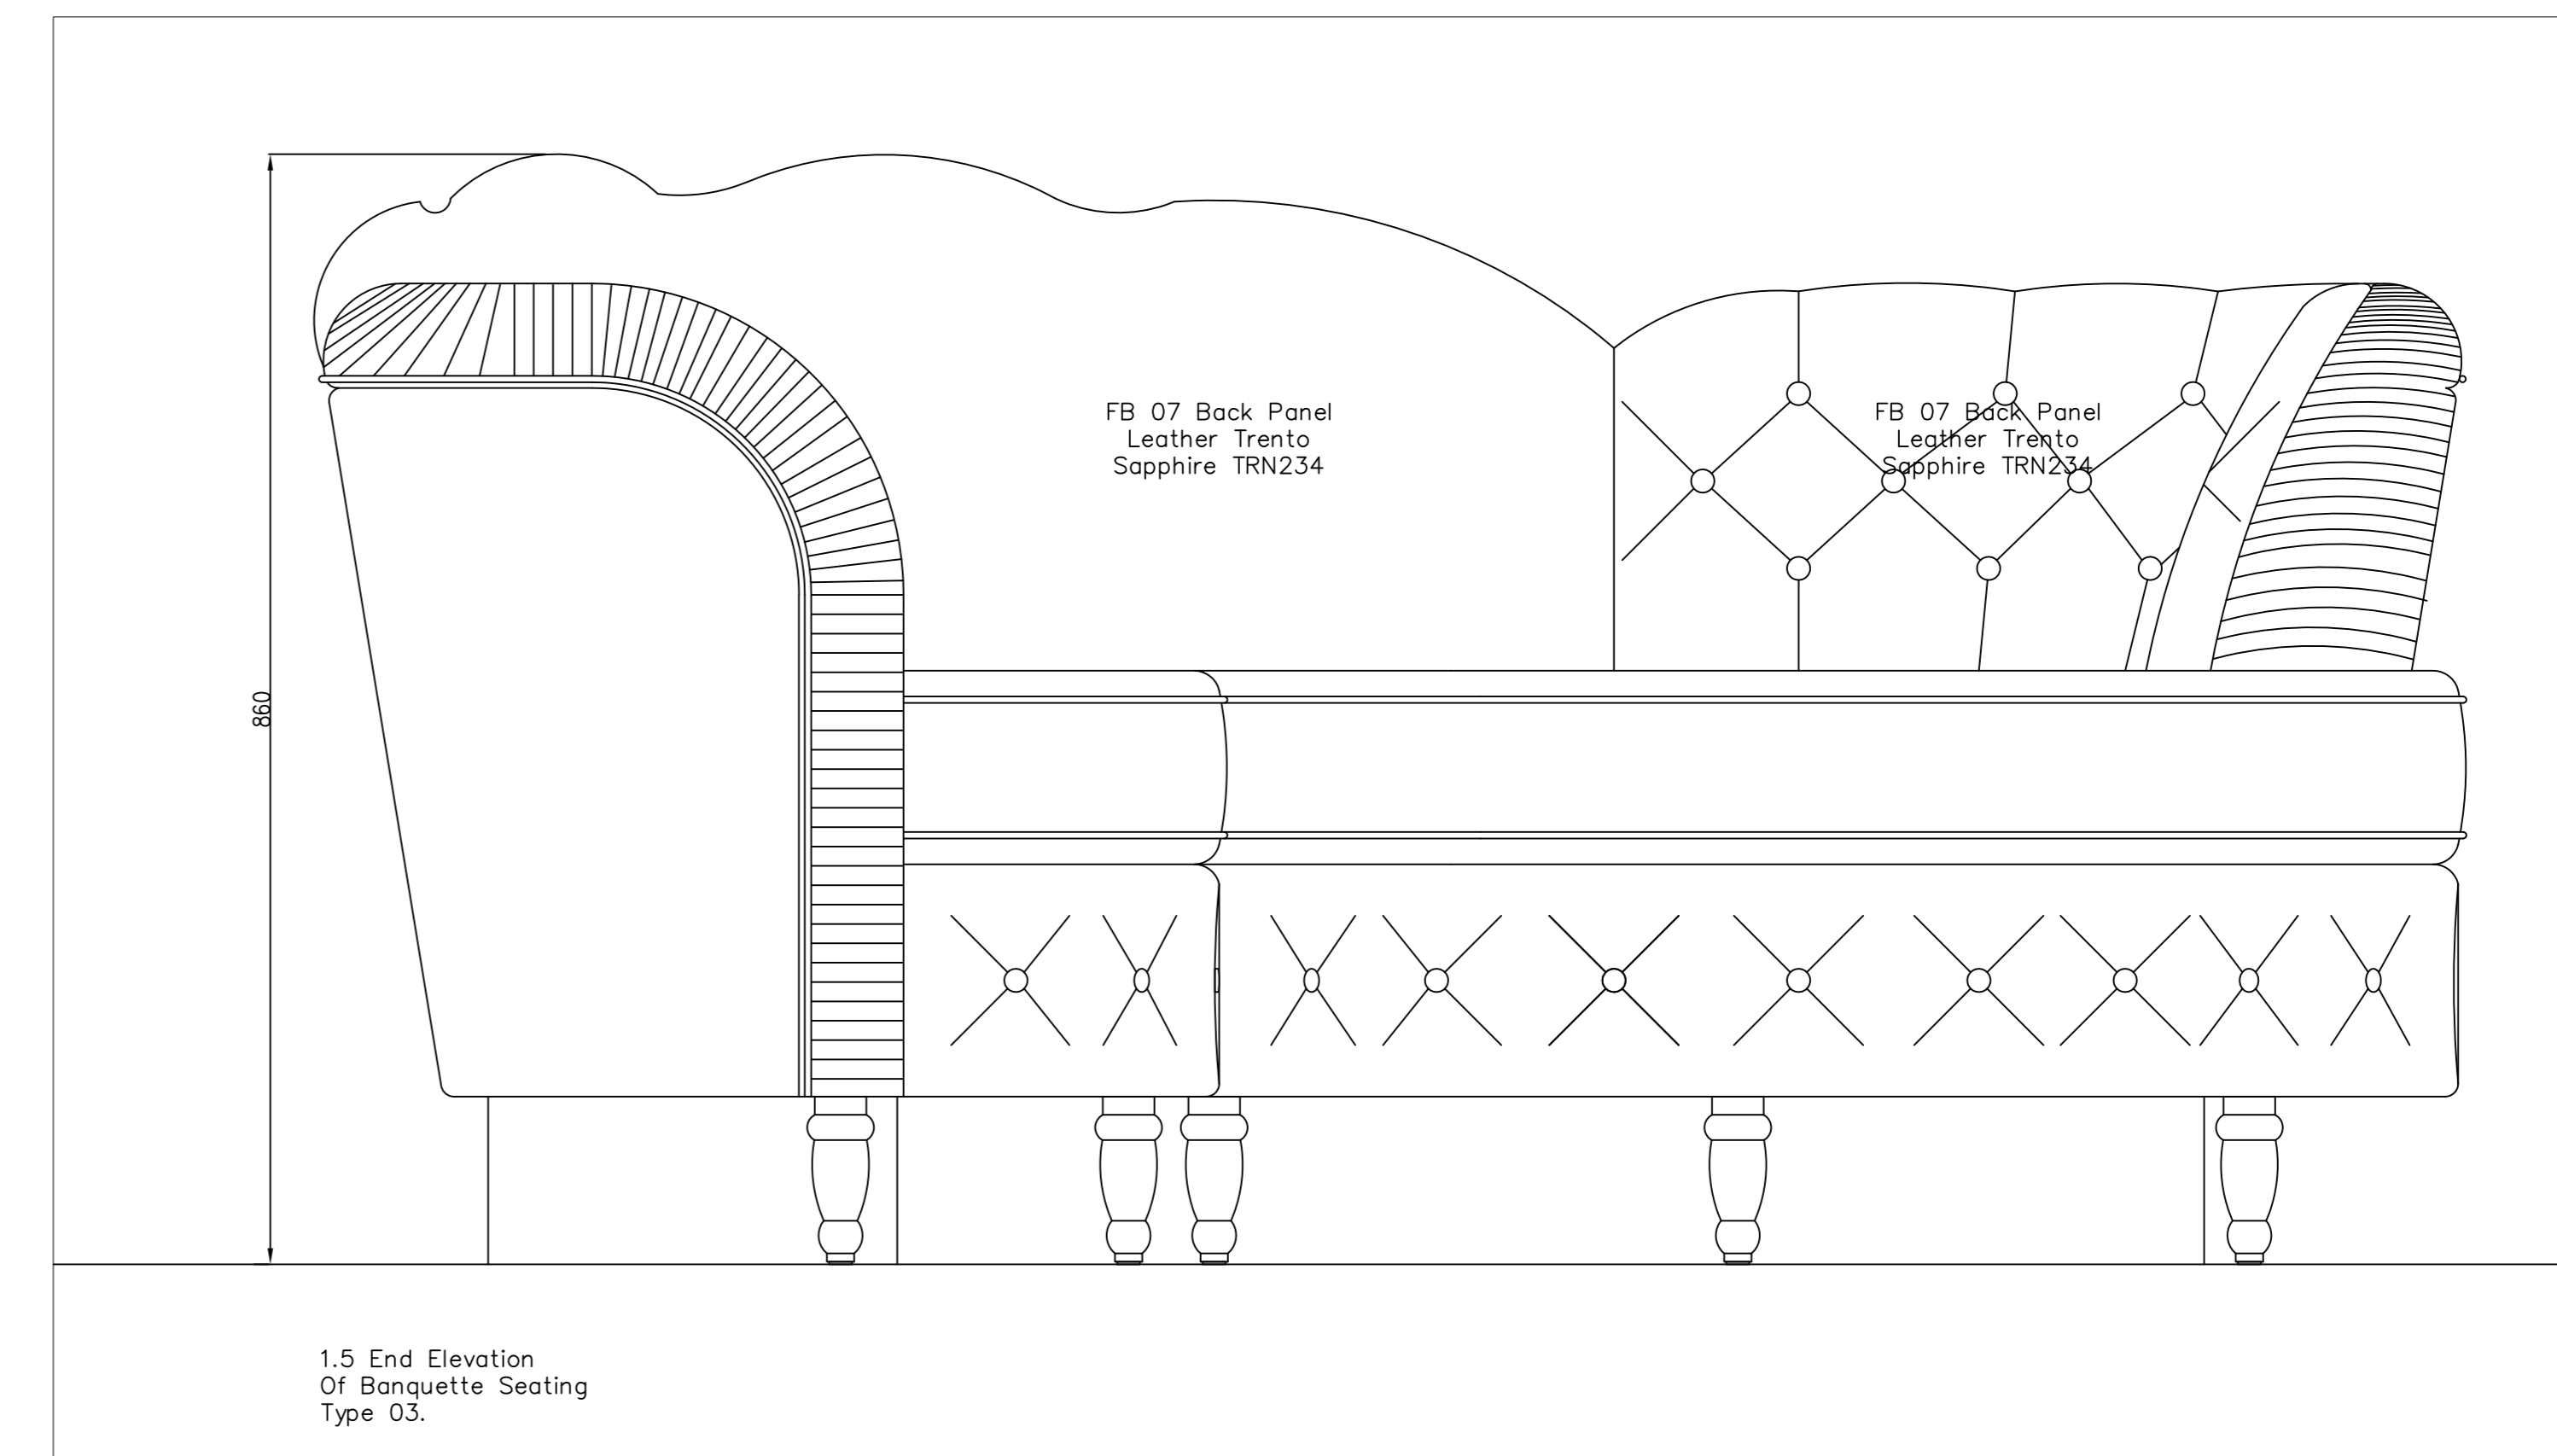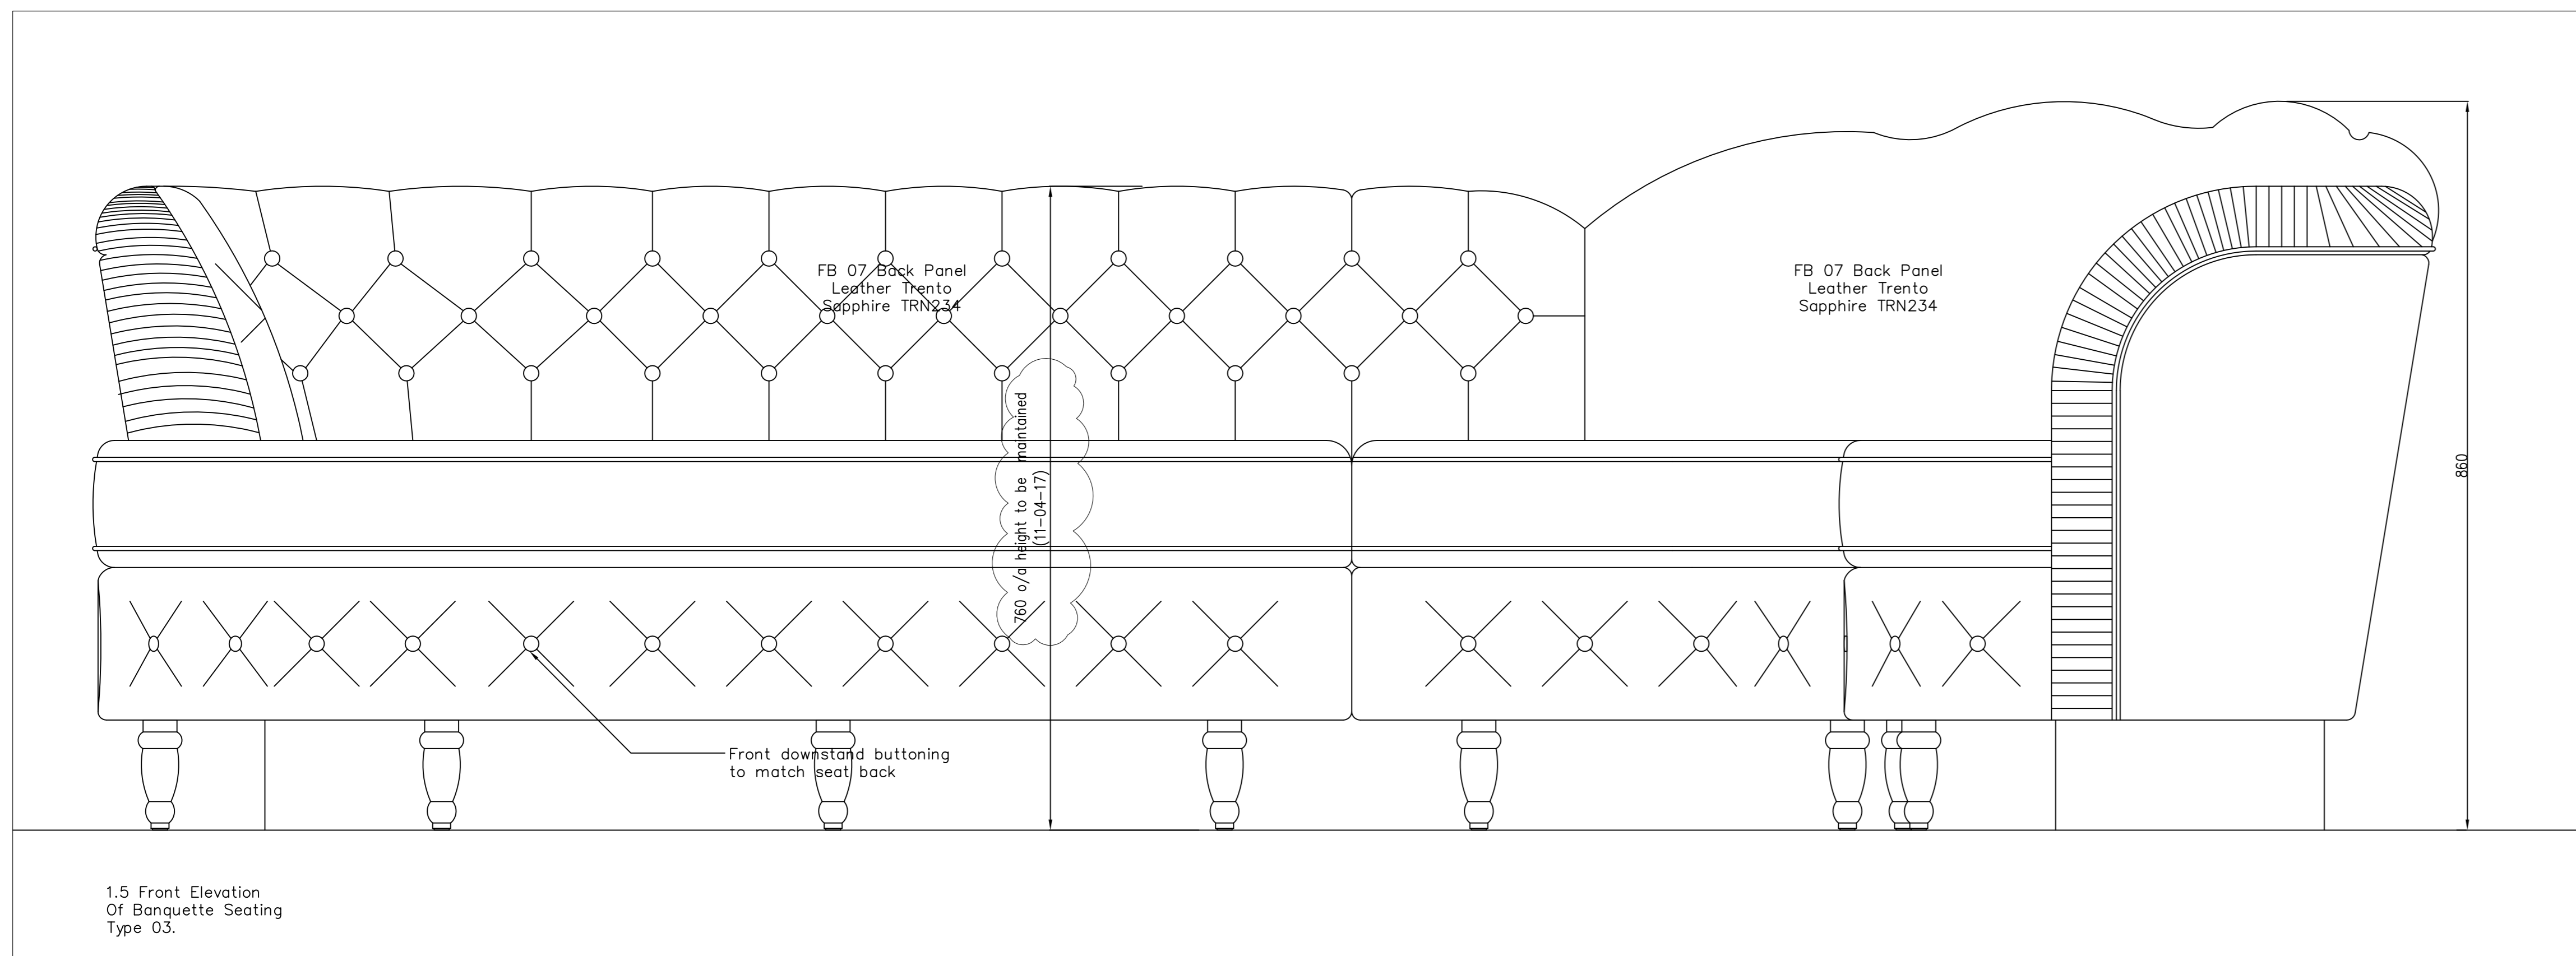

One Number As Drawing.

Rev	Date	Details	By
02	12-04-17	Amended as mock up sample	TH
01	19-01-17	review meeting 11-04-17	TH
		Construction Issue	

gariff



Village House
11th Street
Trafford Park
Manchester M17 1JF
Tel: 0161 848 9983
Fax: 0161 848 9984
Email: enquiries@gariff.co.uk

Client:
S & T (UK)

Contract:
Hotel Russell.

Drawing Title:
**Banquette Seating J07
Type 03**

Scale:	Date:	Drawn:
1:5 @A0	09.01.17	SP
Status:	Rev:	
Construction	02	
Dwg No:	GCL-1463-071	

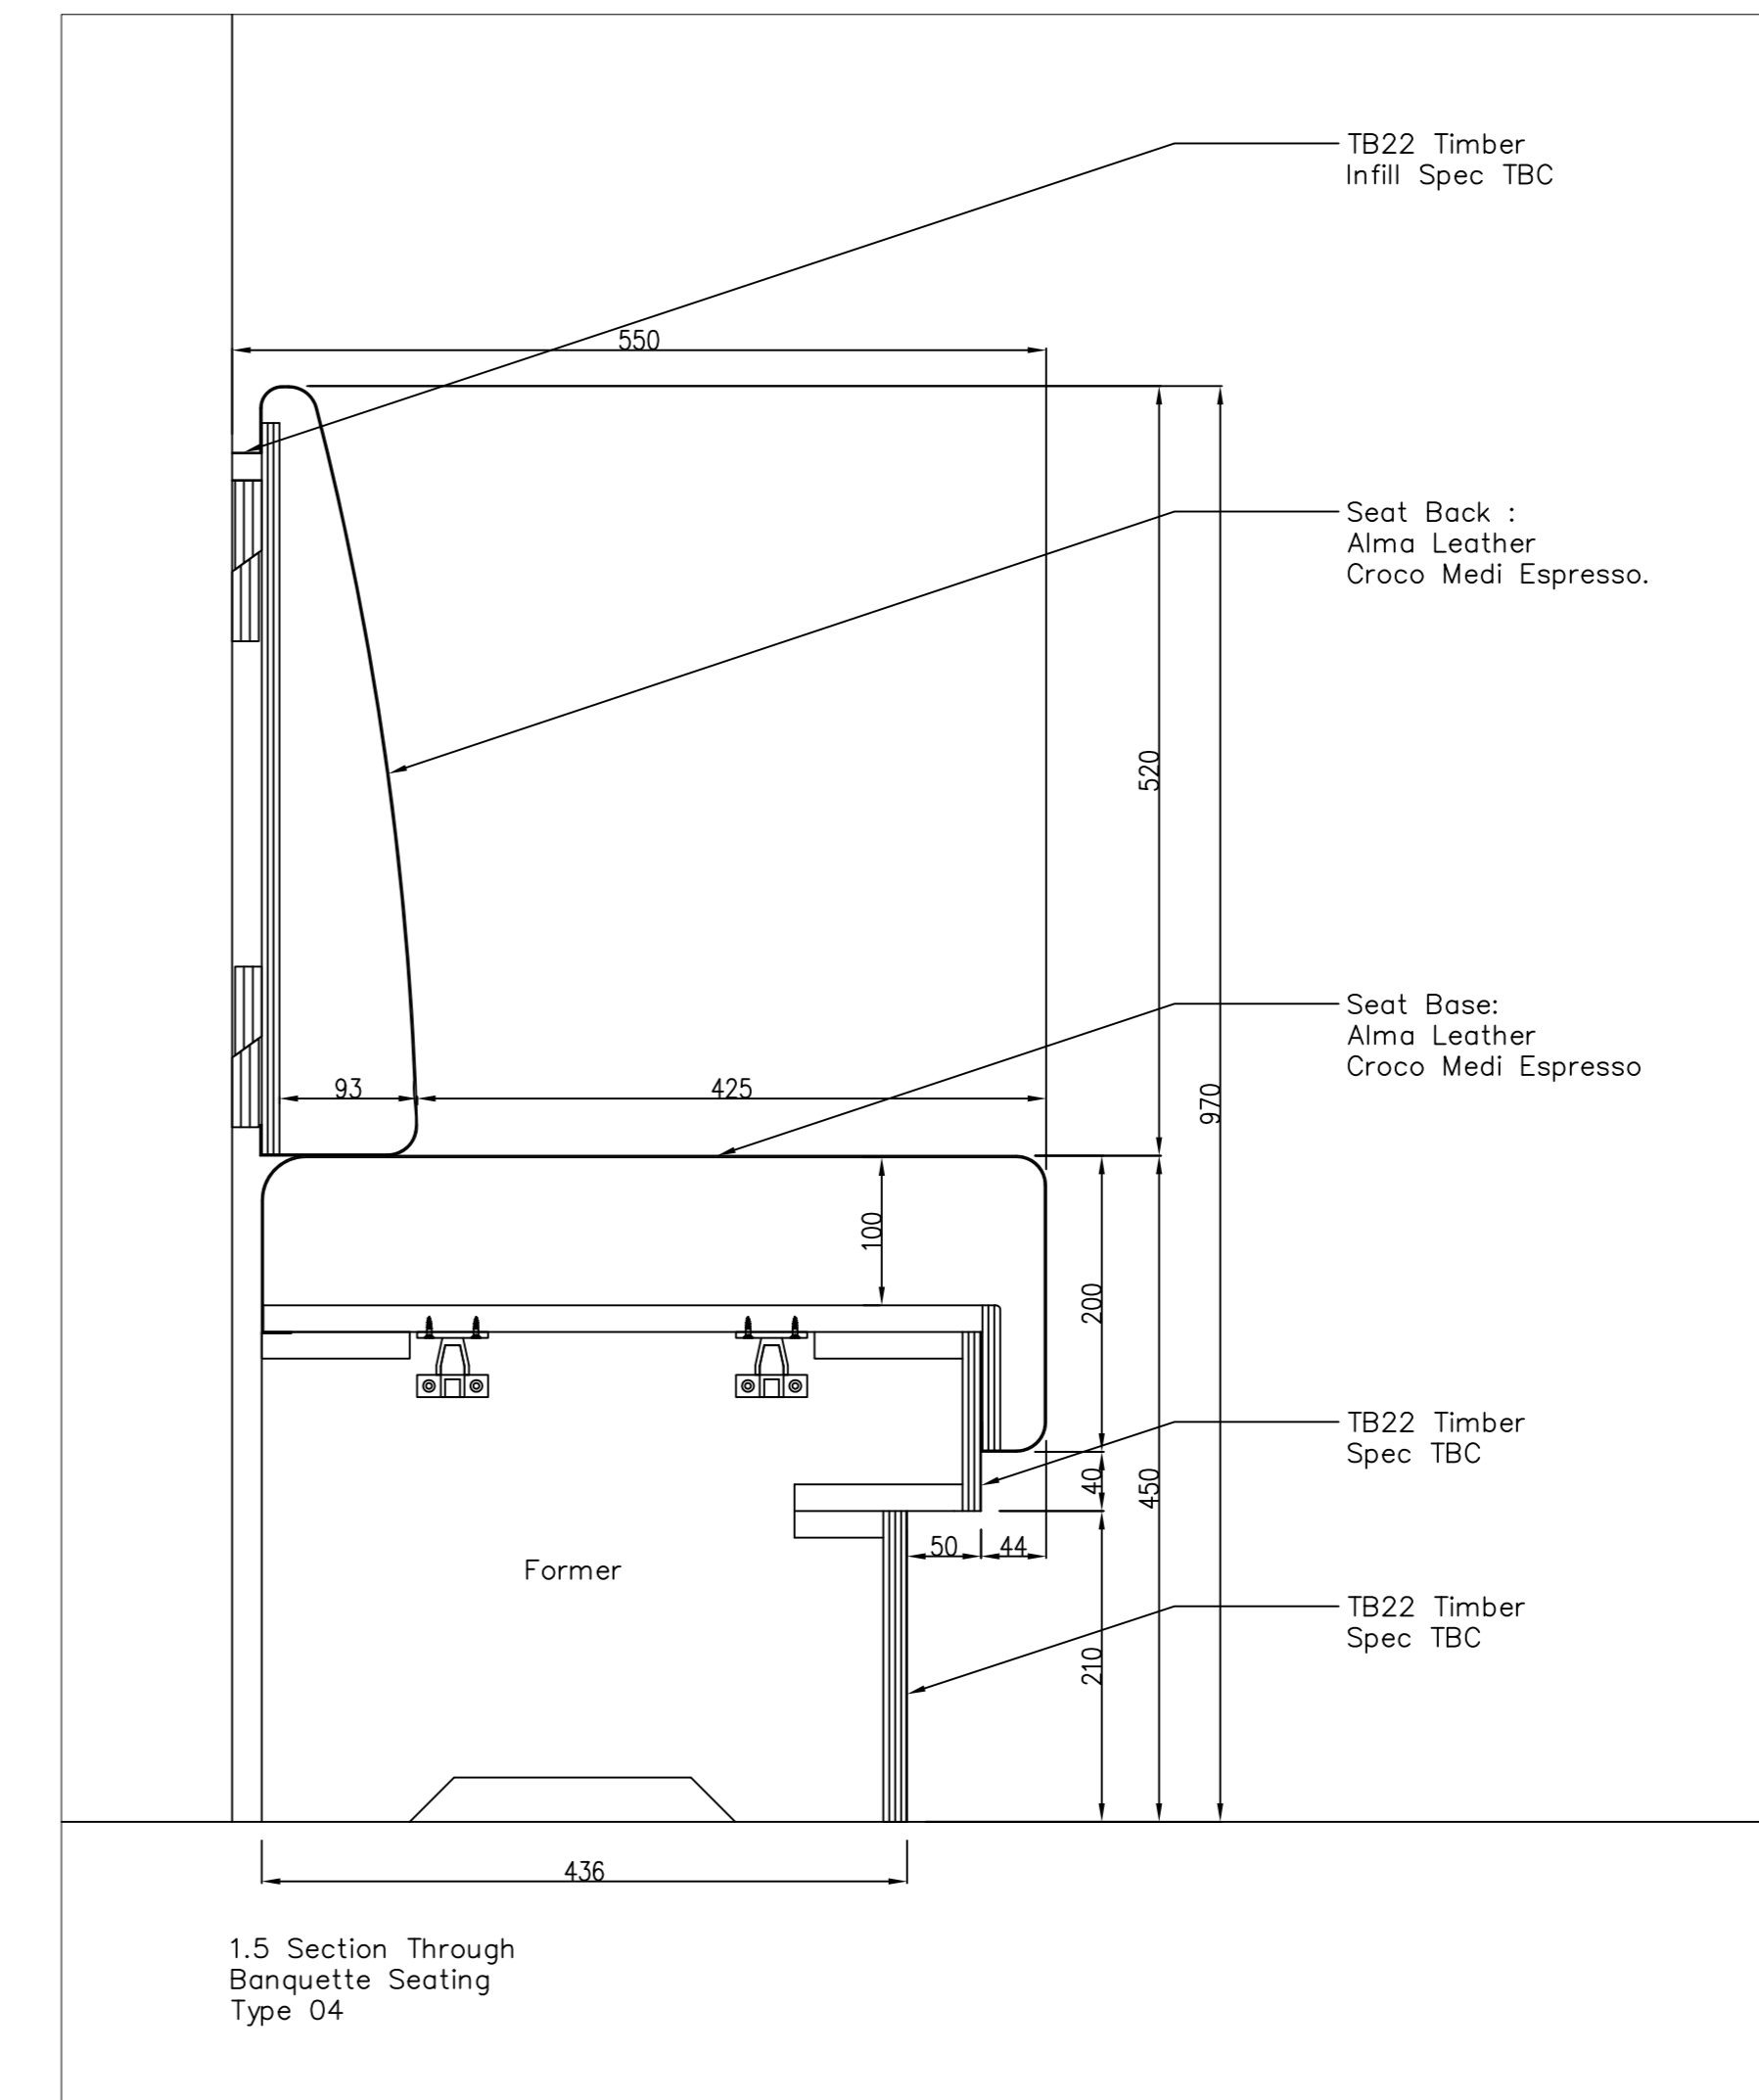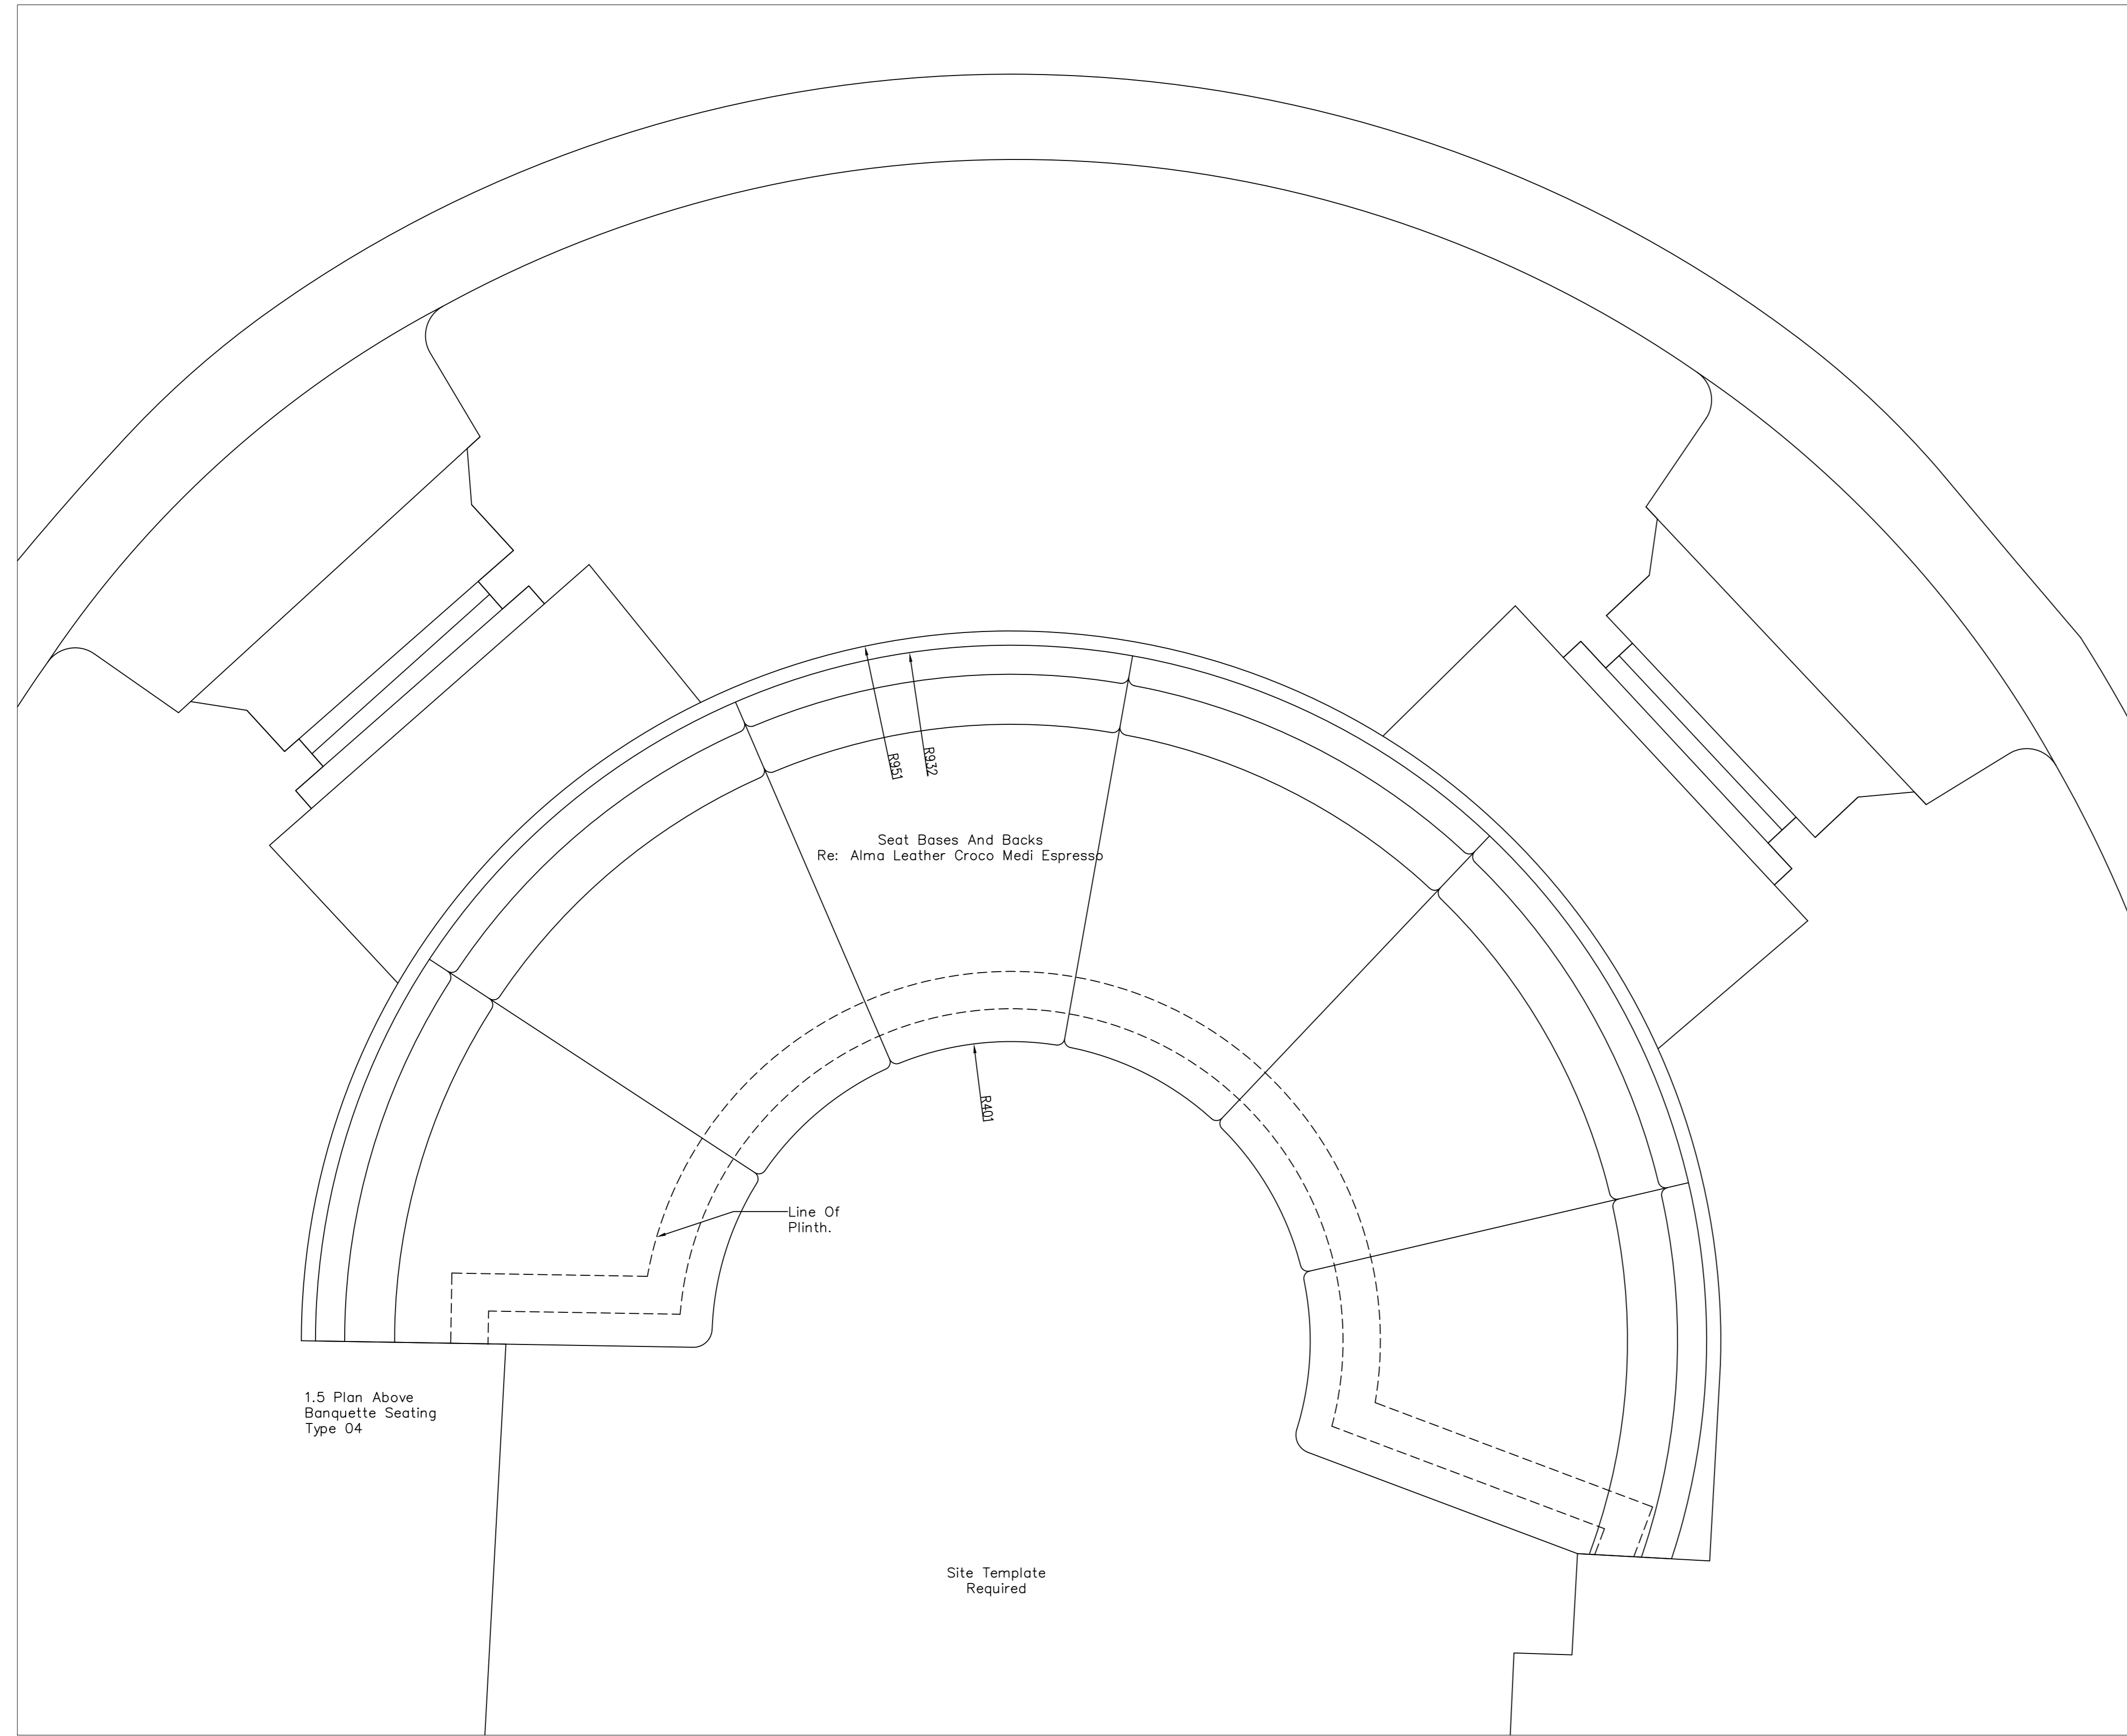

Notes:

DRAWINGS IN SERIES

One Number As Drawing.
Site Template
To Be Taken
Timber And Finish
TBC.

Rev	Date	Details	TH	By
01	19-01-17	Leather spec. amended Construction Issue		

gariff

Village House
11th Street
Trafford Park
Manchester M17 1JF
Tel: 0161 848 9983
Fax: 0161 848 9984
Email: enquiries@gariff.co.uk

Client:

S & T (UK)

Contract:

Hotel Russell.

Drawing Title:

Banquette Seating J02
Type 04





Scale: 1:5 @A0 Date: 10.01.17 Drawn: SP

Status: Construction Rev: 01

Dwg No: GCL-1463-073

DE-22

This drawing is the copyright of Gariff Construction Ltd and must not be lost, copied or distributed to any third party without the prior written consent. Figure dimensions are to be used in preference to scaled dimensions.

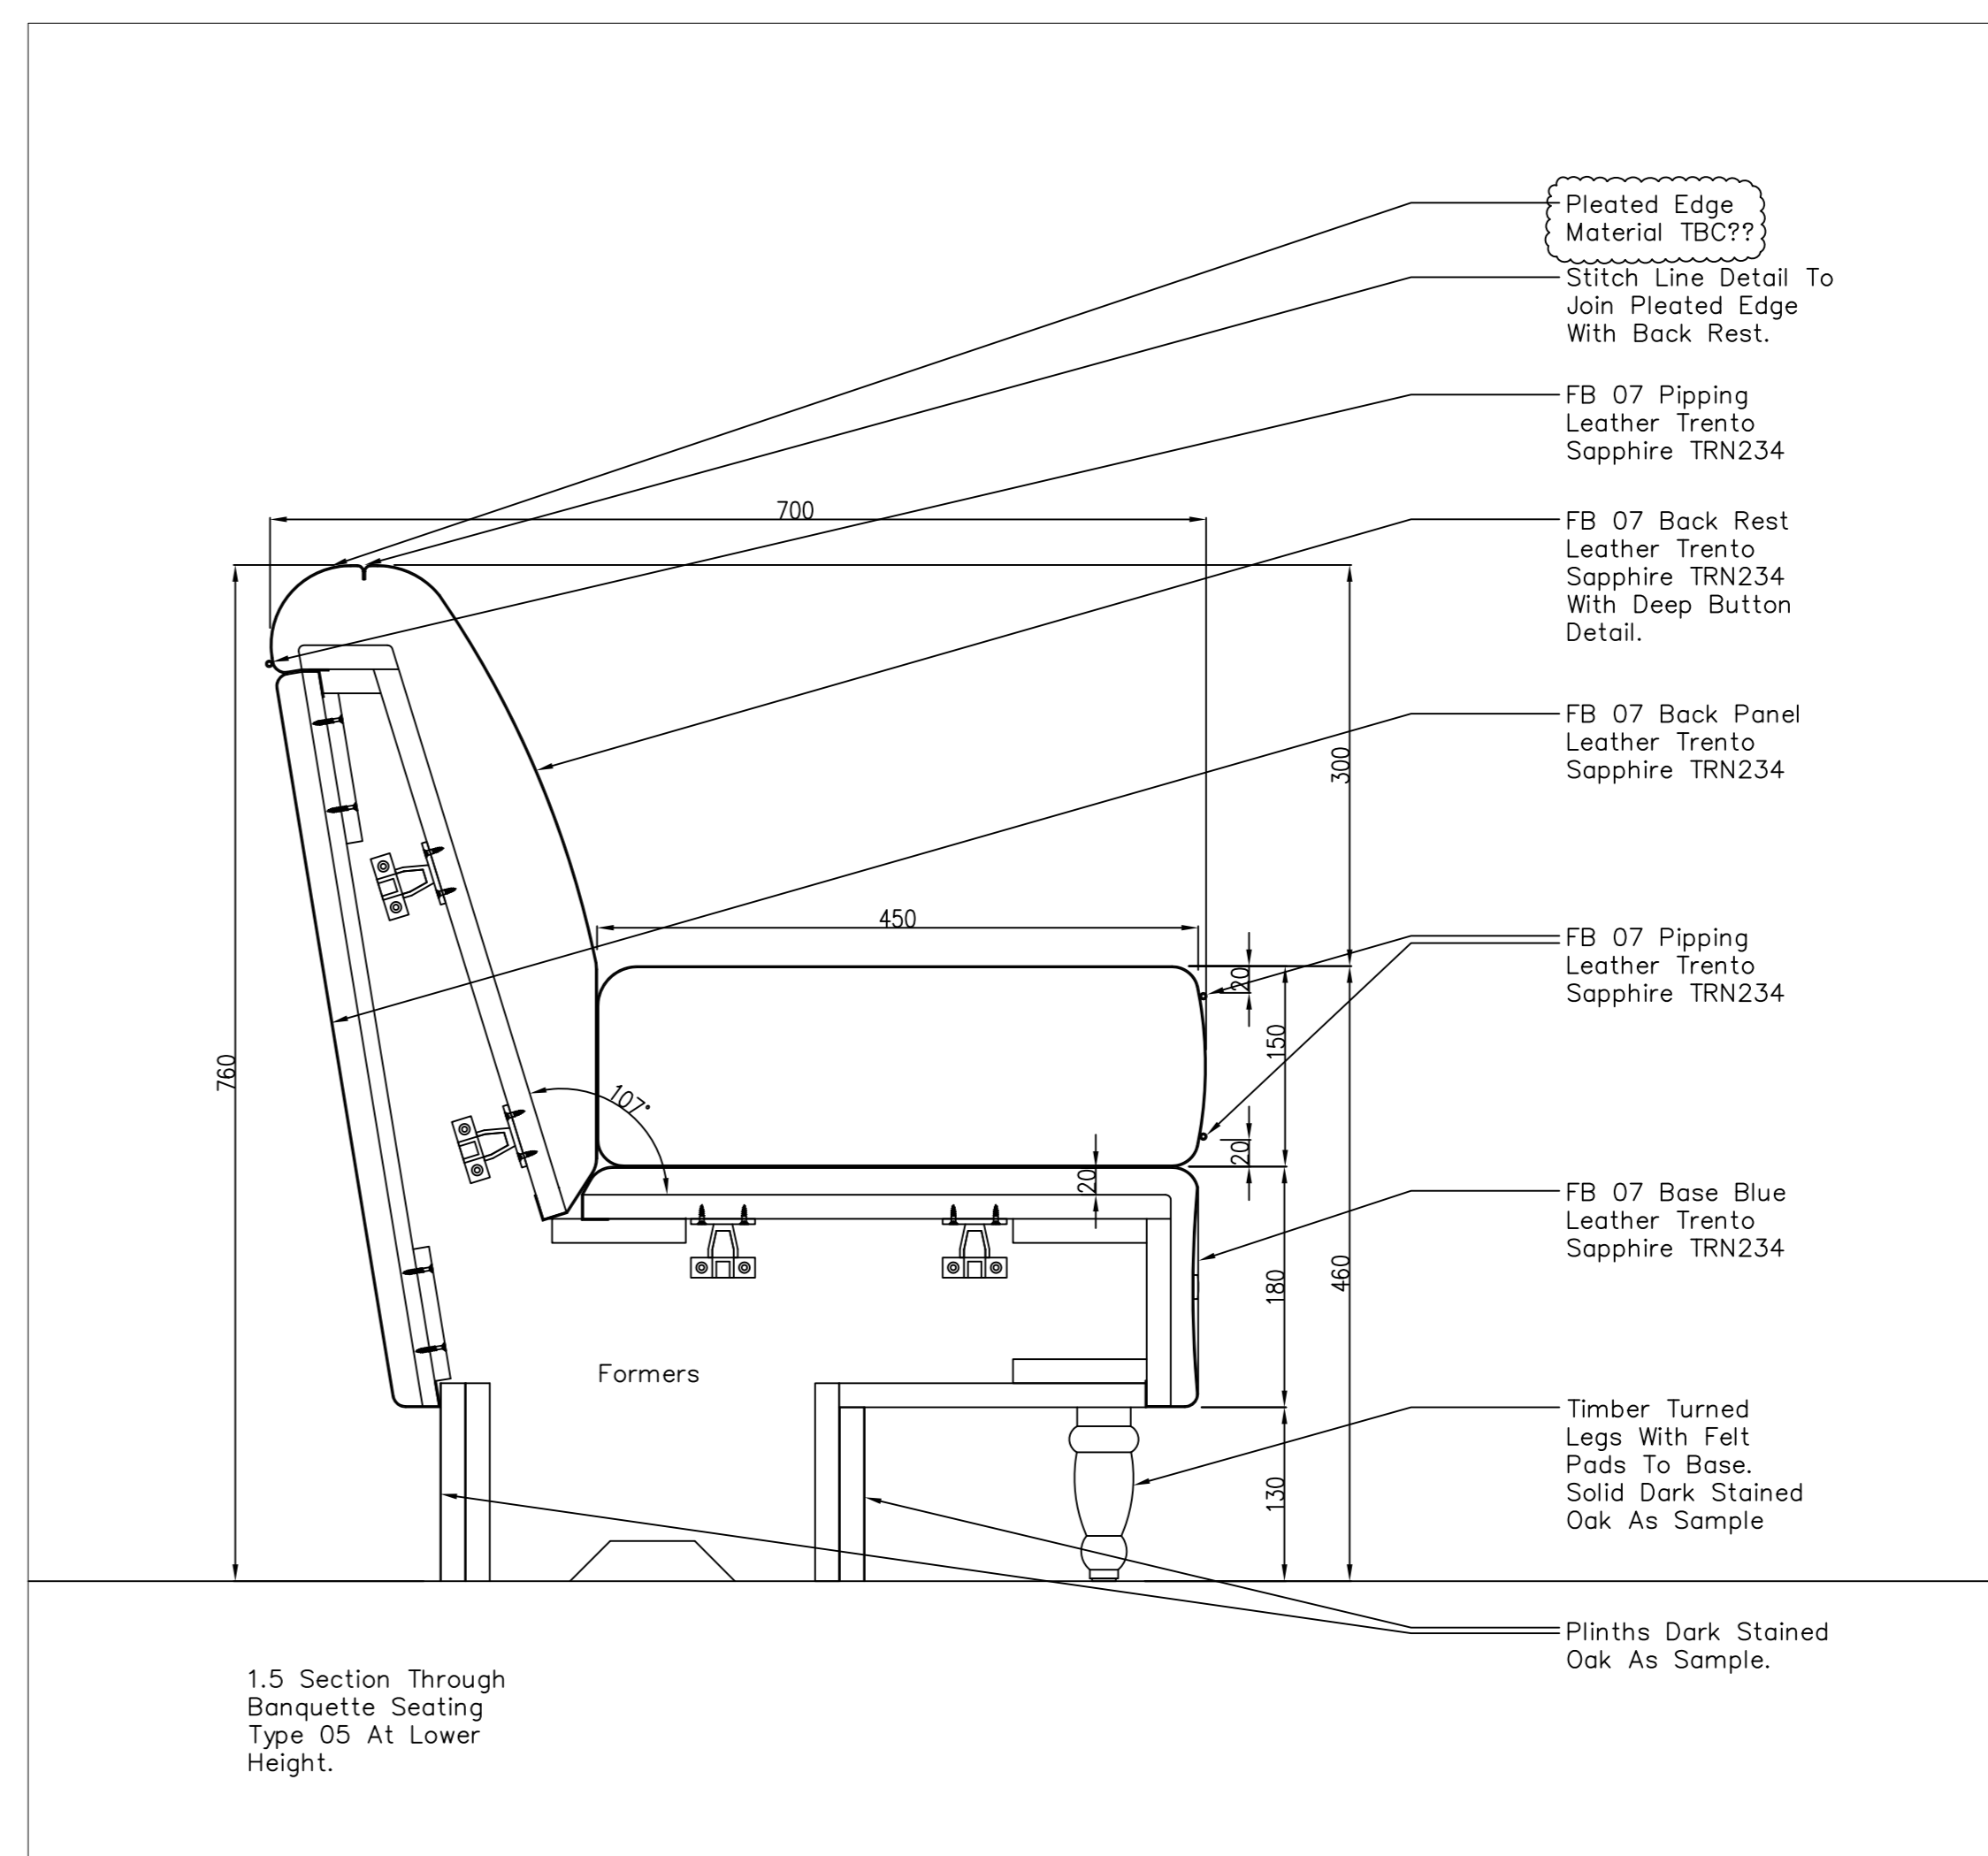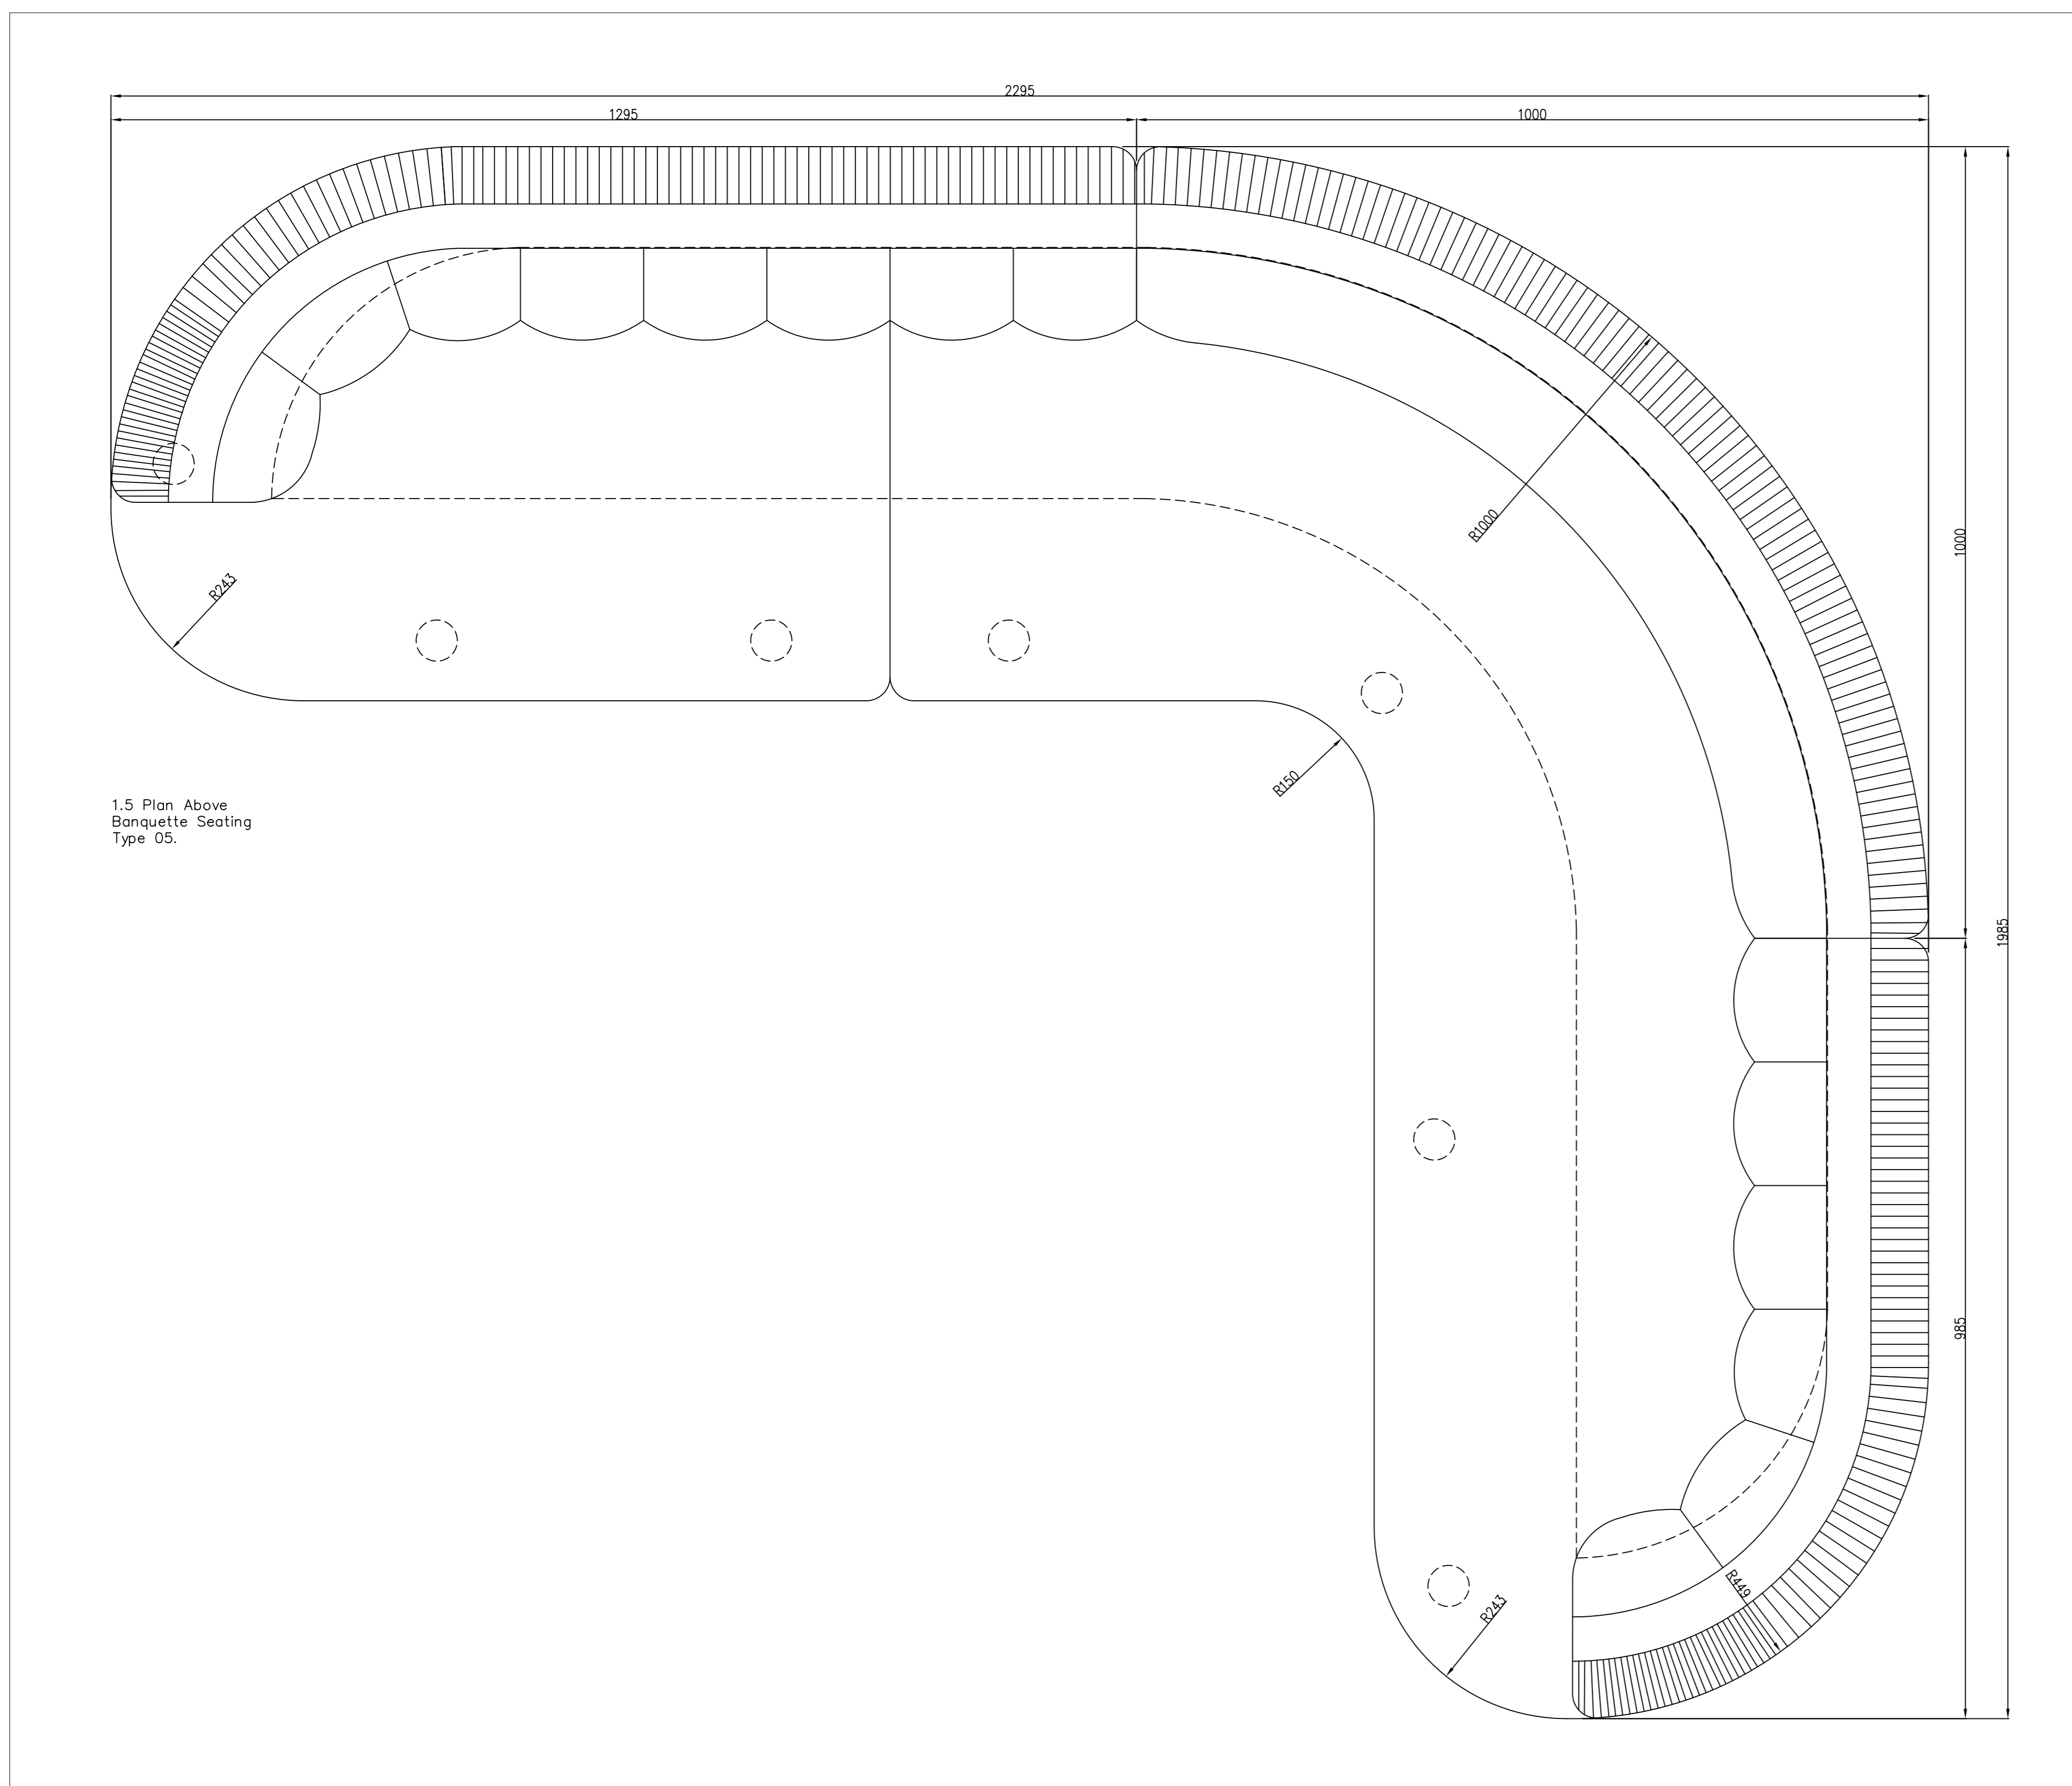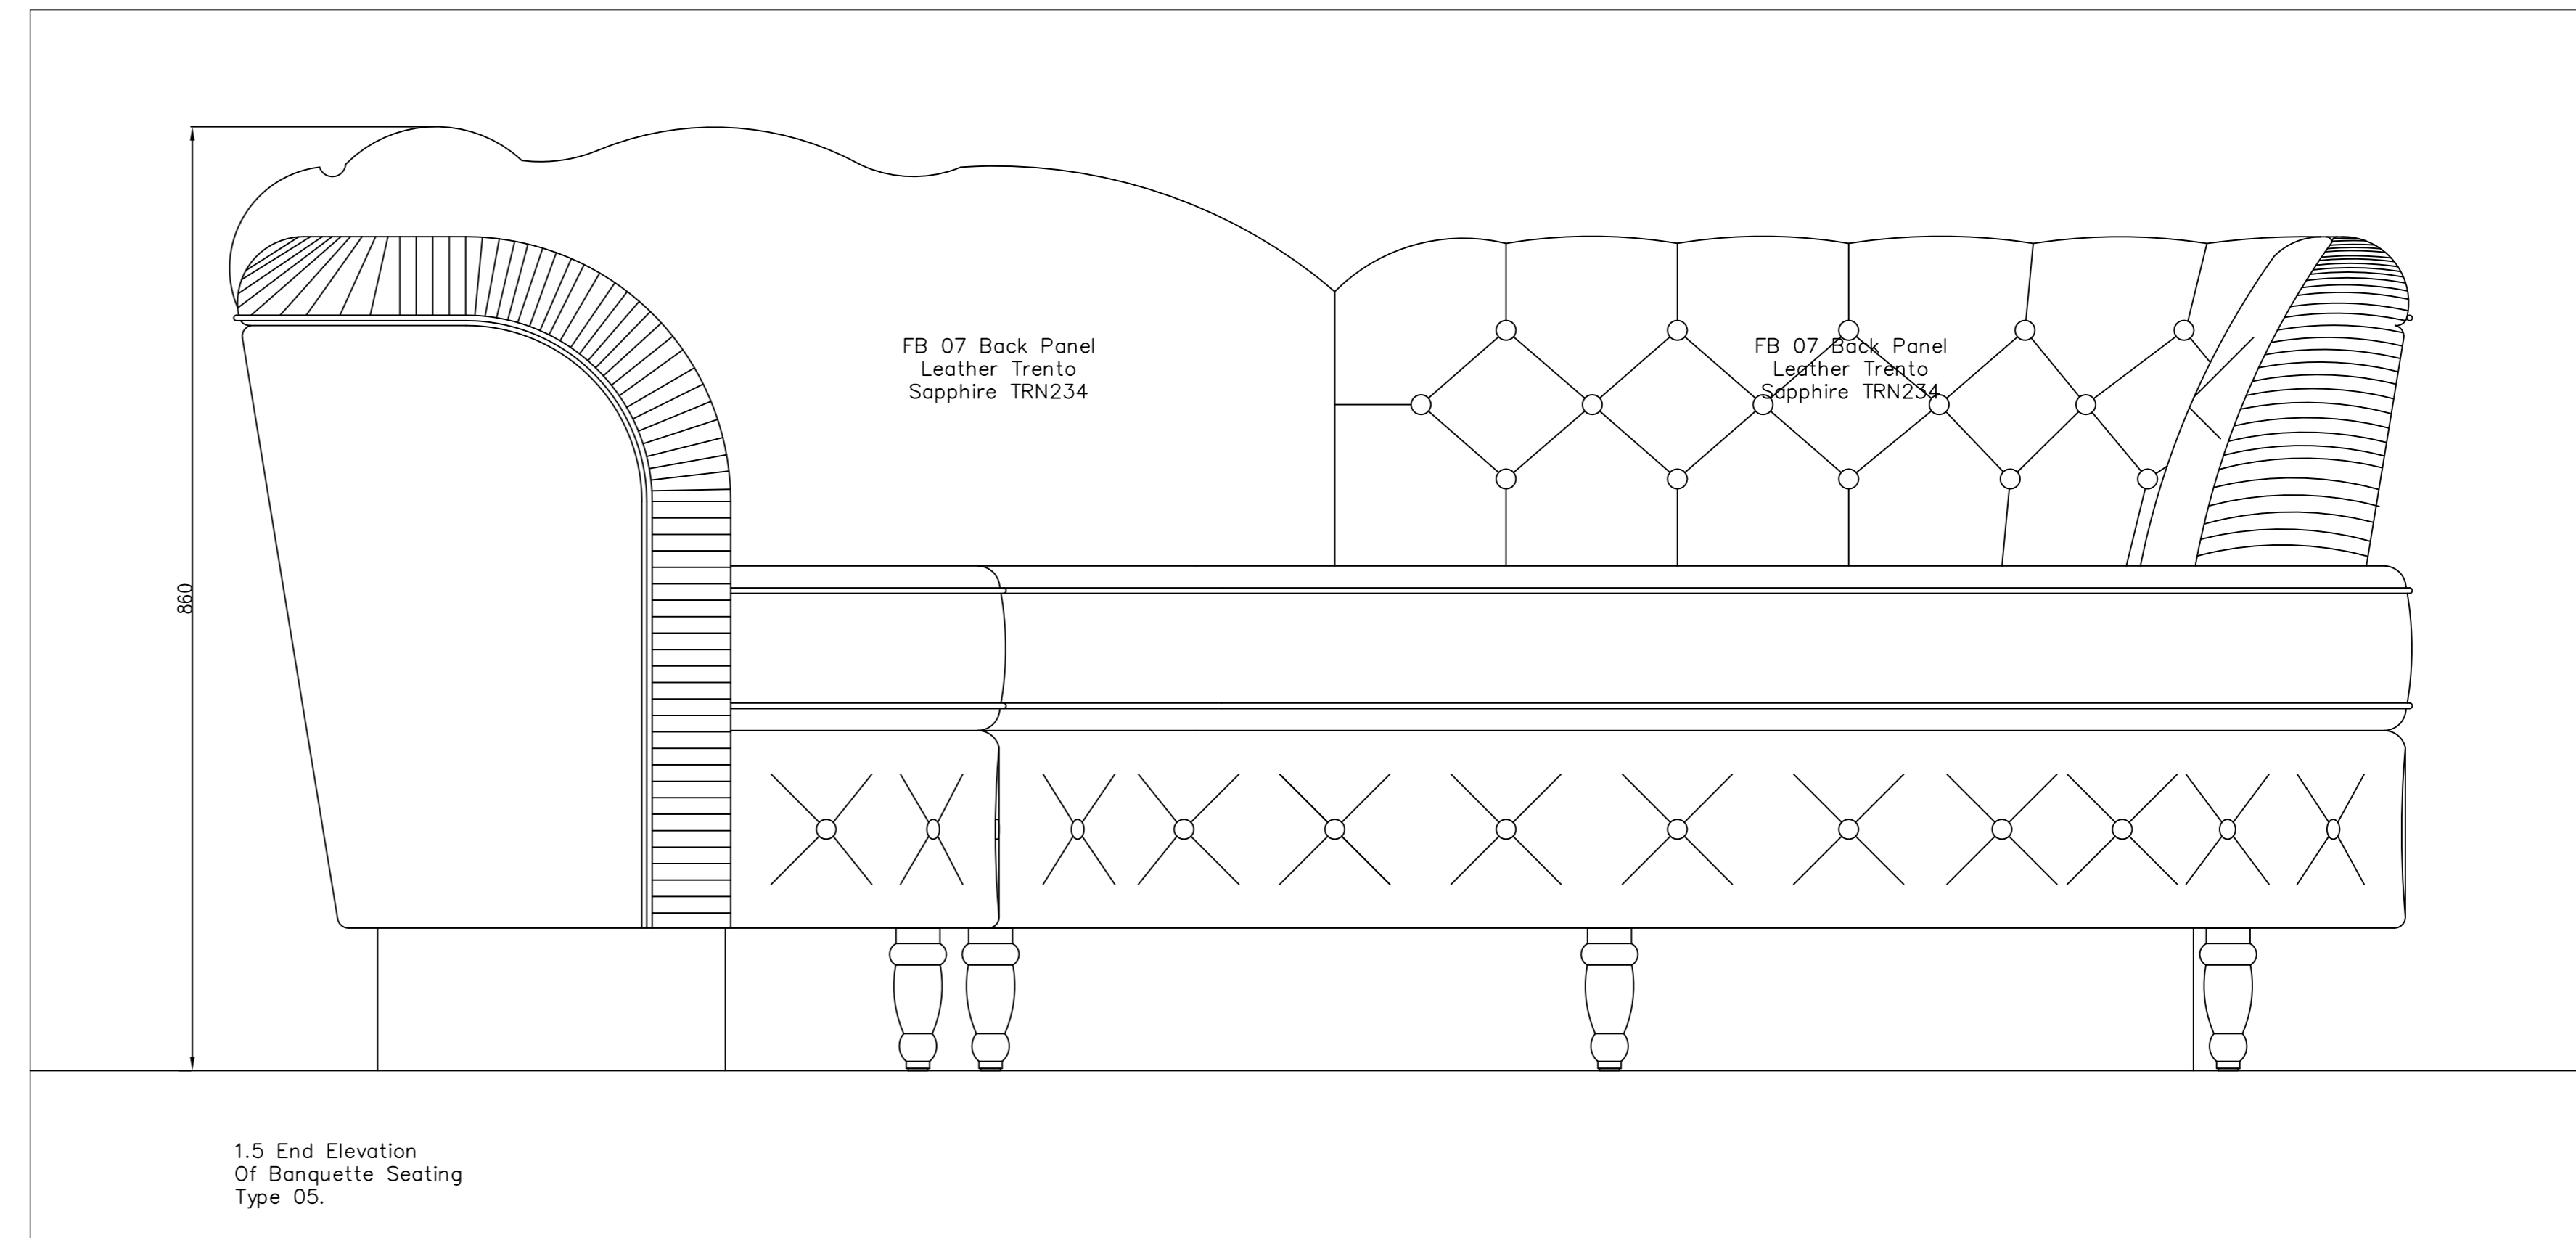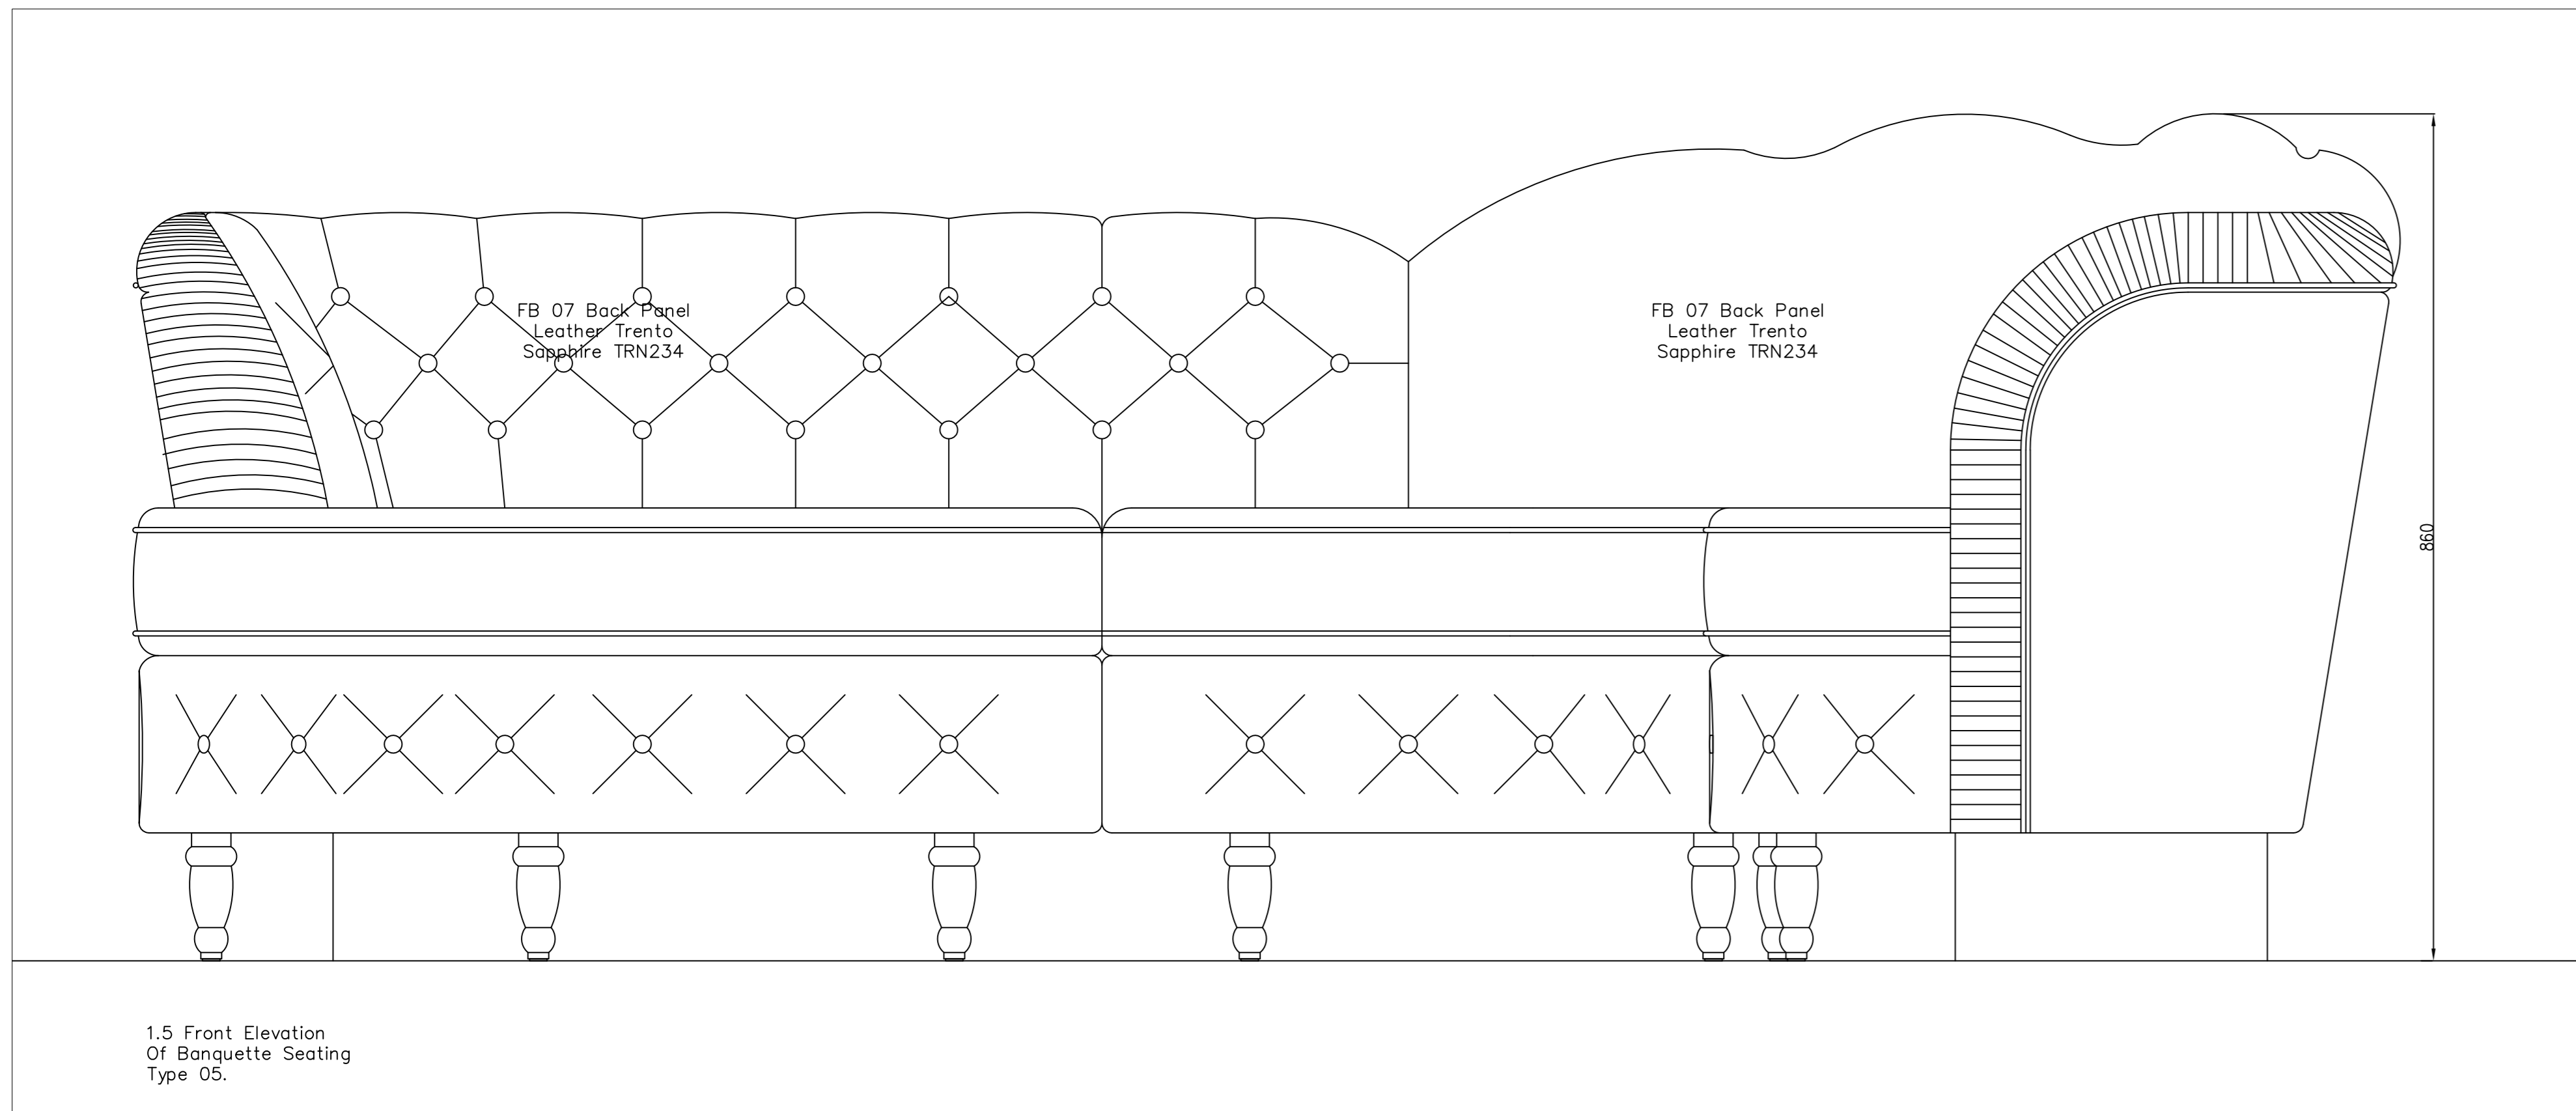

One Number As Drawing
One Number Opposite Hand.
Site Dimensions
To Be Confirmed.
Pleated Material
To Be Confirmed.

Rev	Date	Details	TH	By
01	19-01-17	Construction Issue		

gariff

Village House
11th Street
Trafford Park
Manchester M17 1JF
Tel: 0161 848 9983
Fax: 0161 848 9984
Email: enquiries@gariff.co.uk

Client:

S & T (UK)

Contract:

Hotel Russell.


Drawing Title:

Banquette Seating J01
Type 05


Scale:	Date:	Drawn:
1:5 @A0	09.01.17	SP

Status:	Rev:
Construction	01


Dwg No: GCL-1463-075

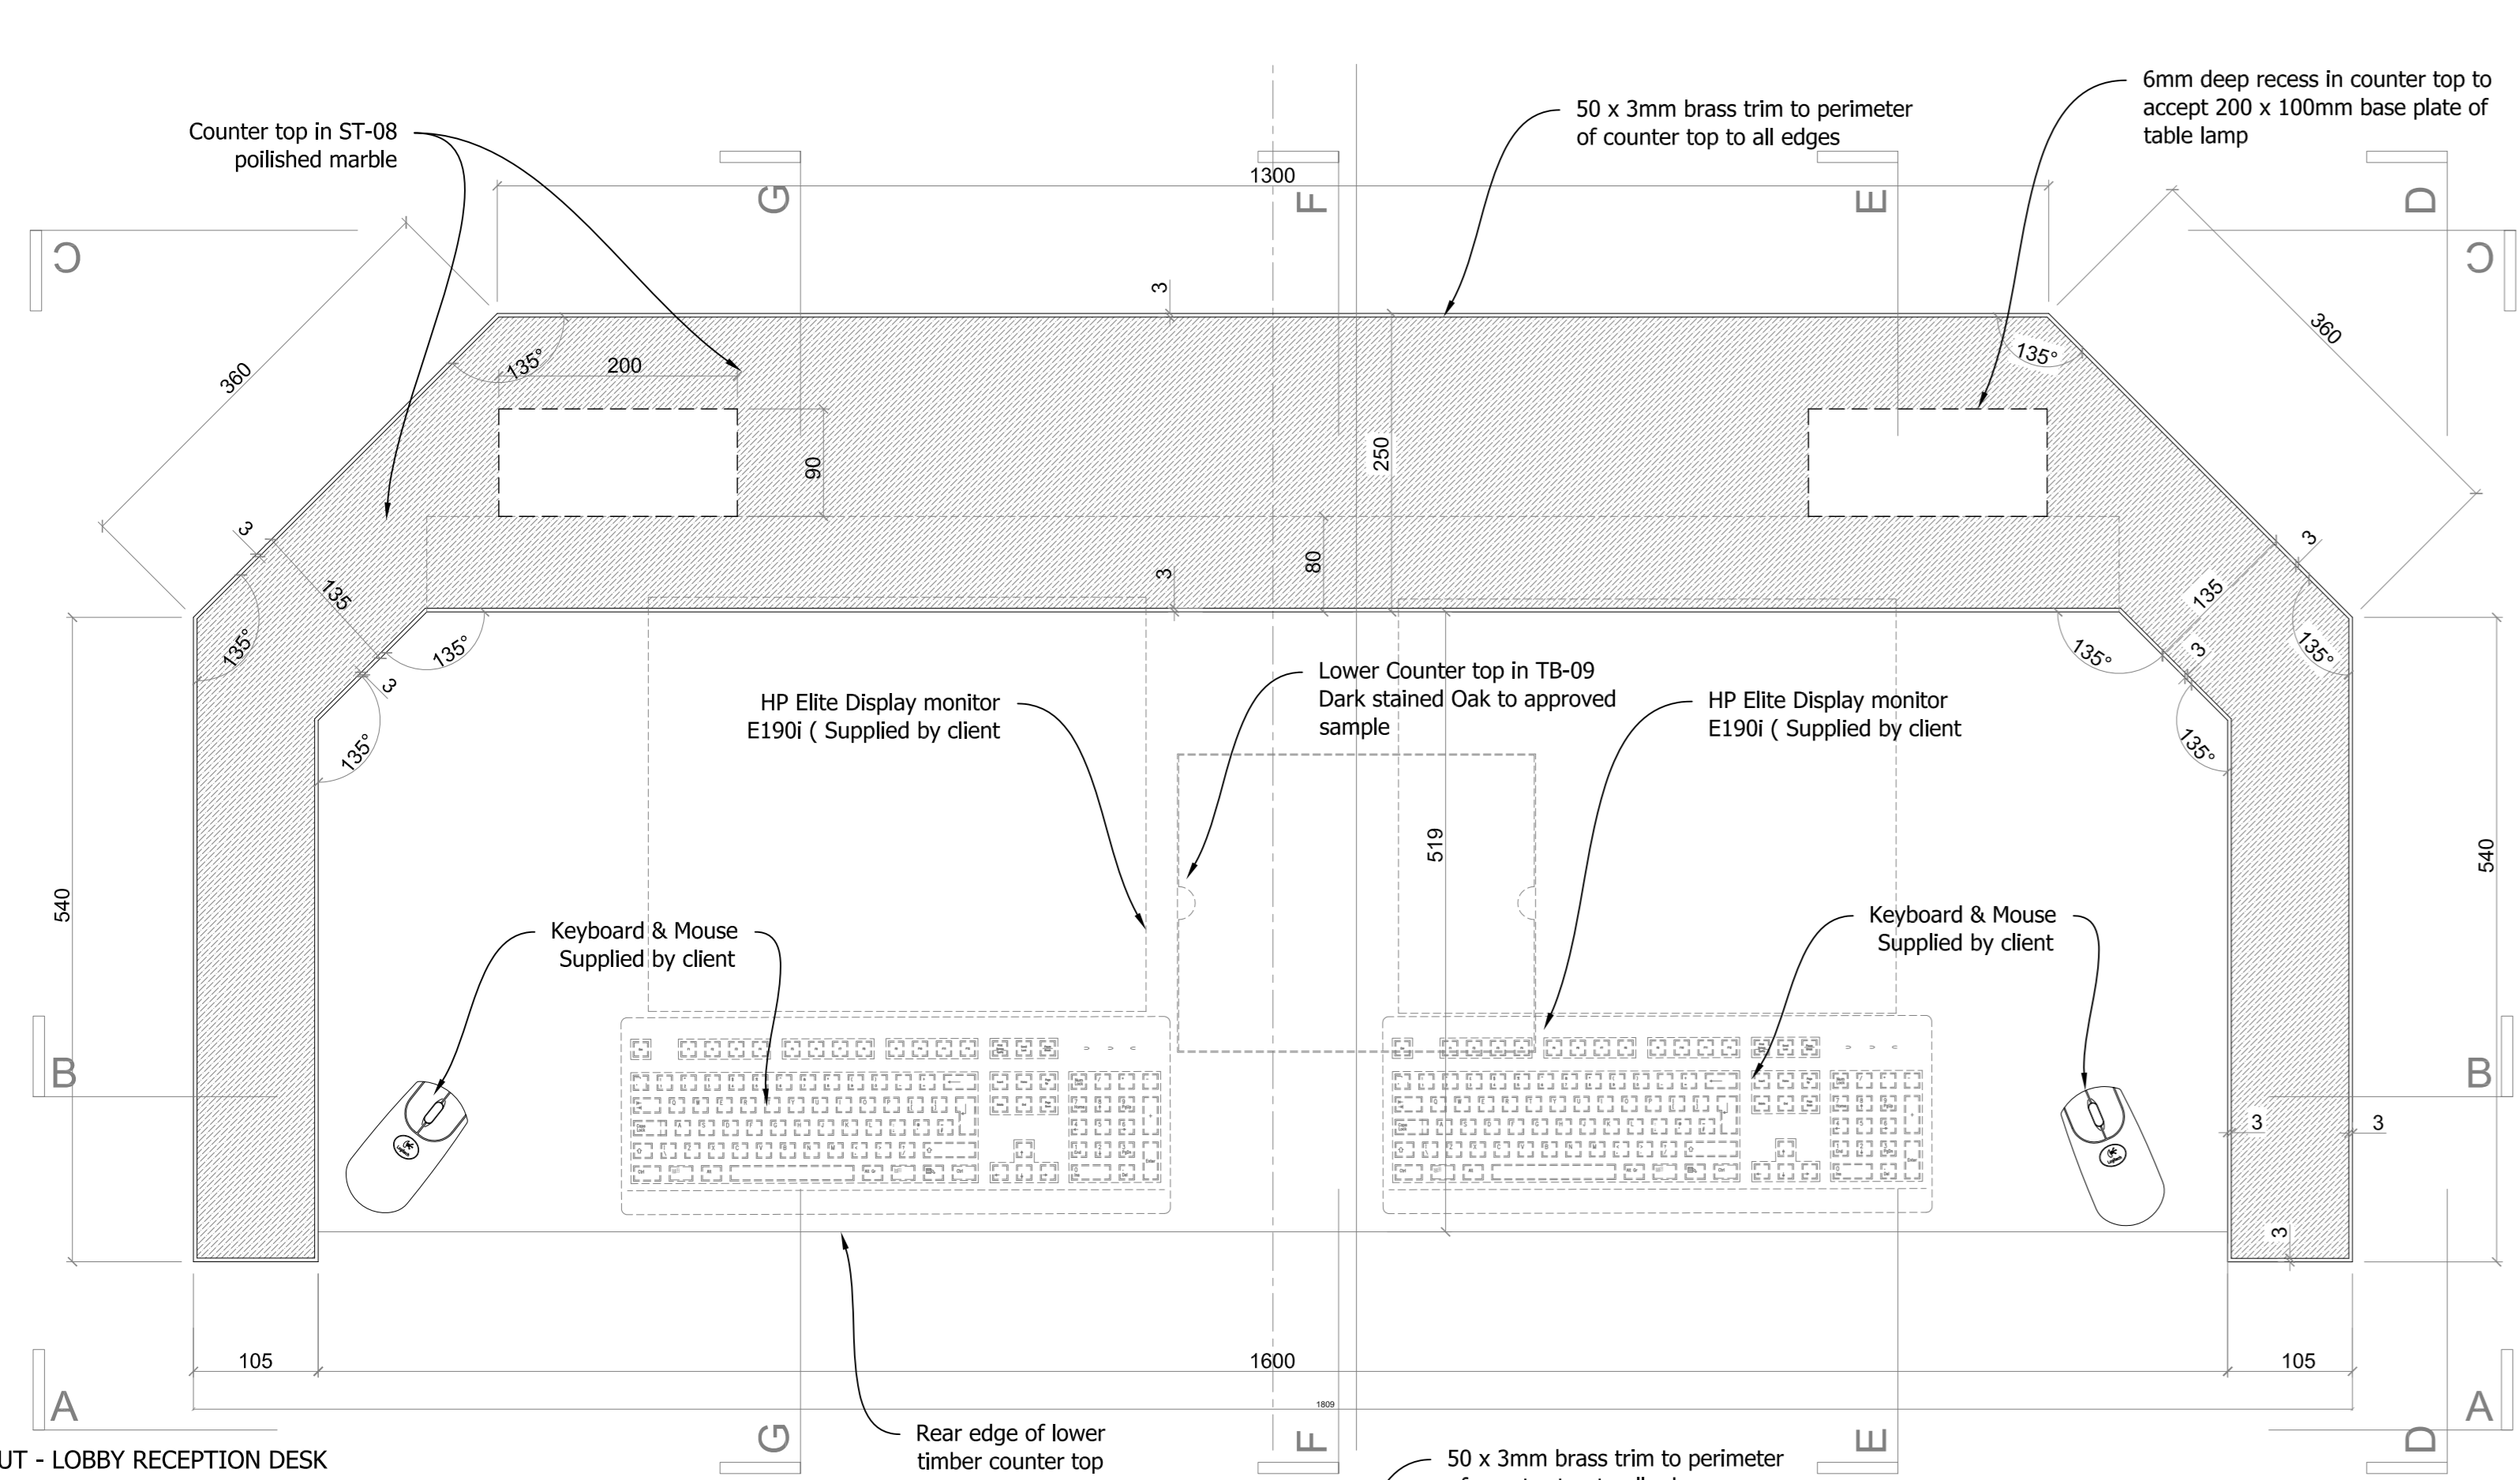


PLAN LAYOUT - LOBBY RECEPTION DESK
Scale: 1:5

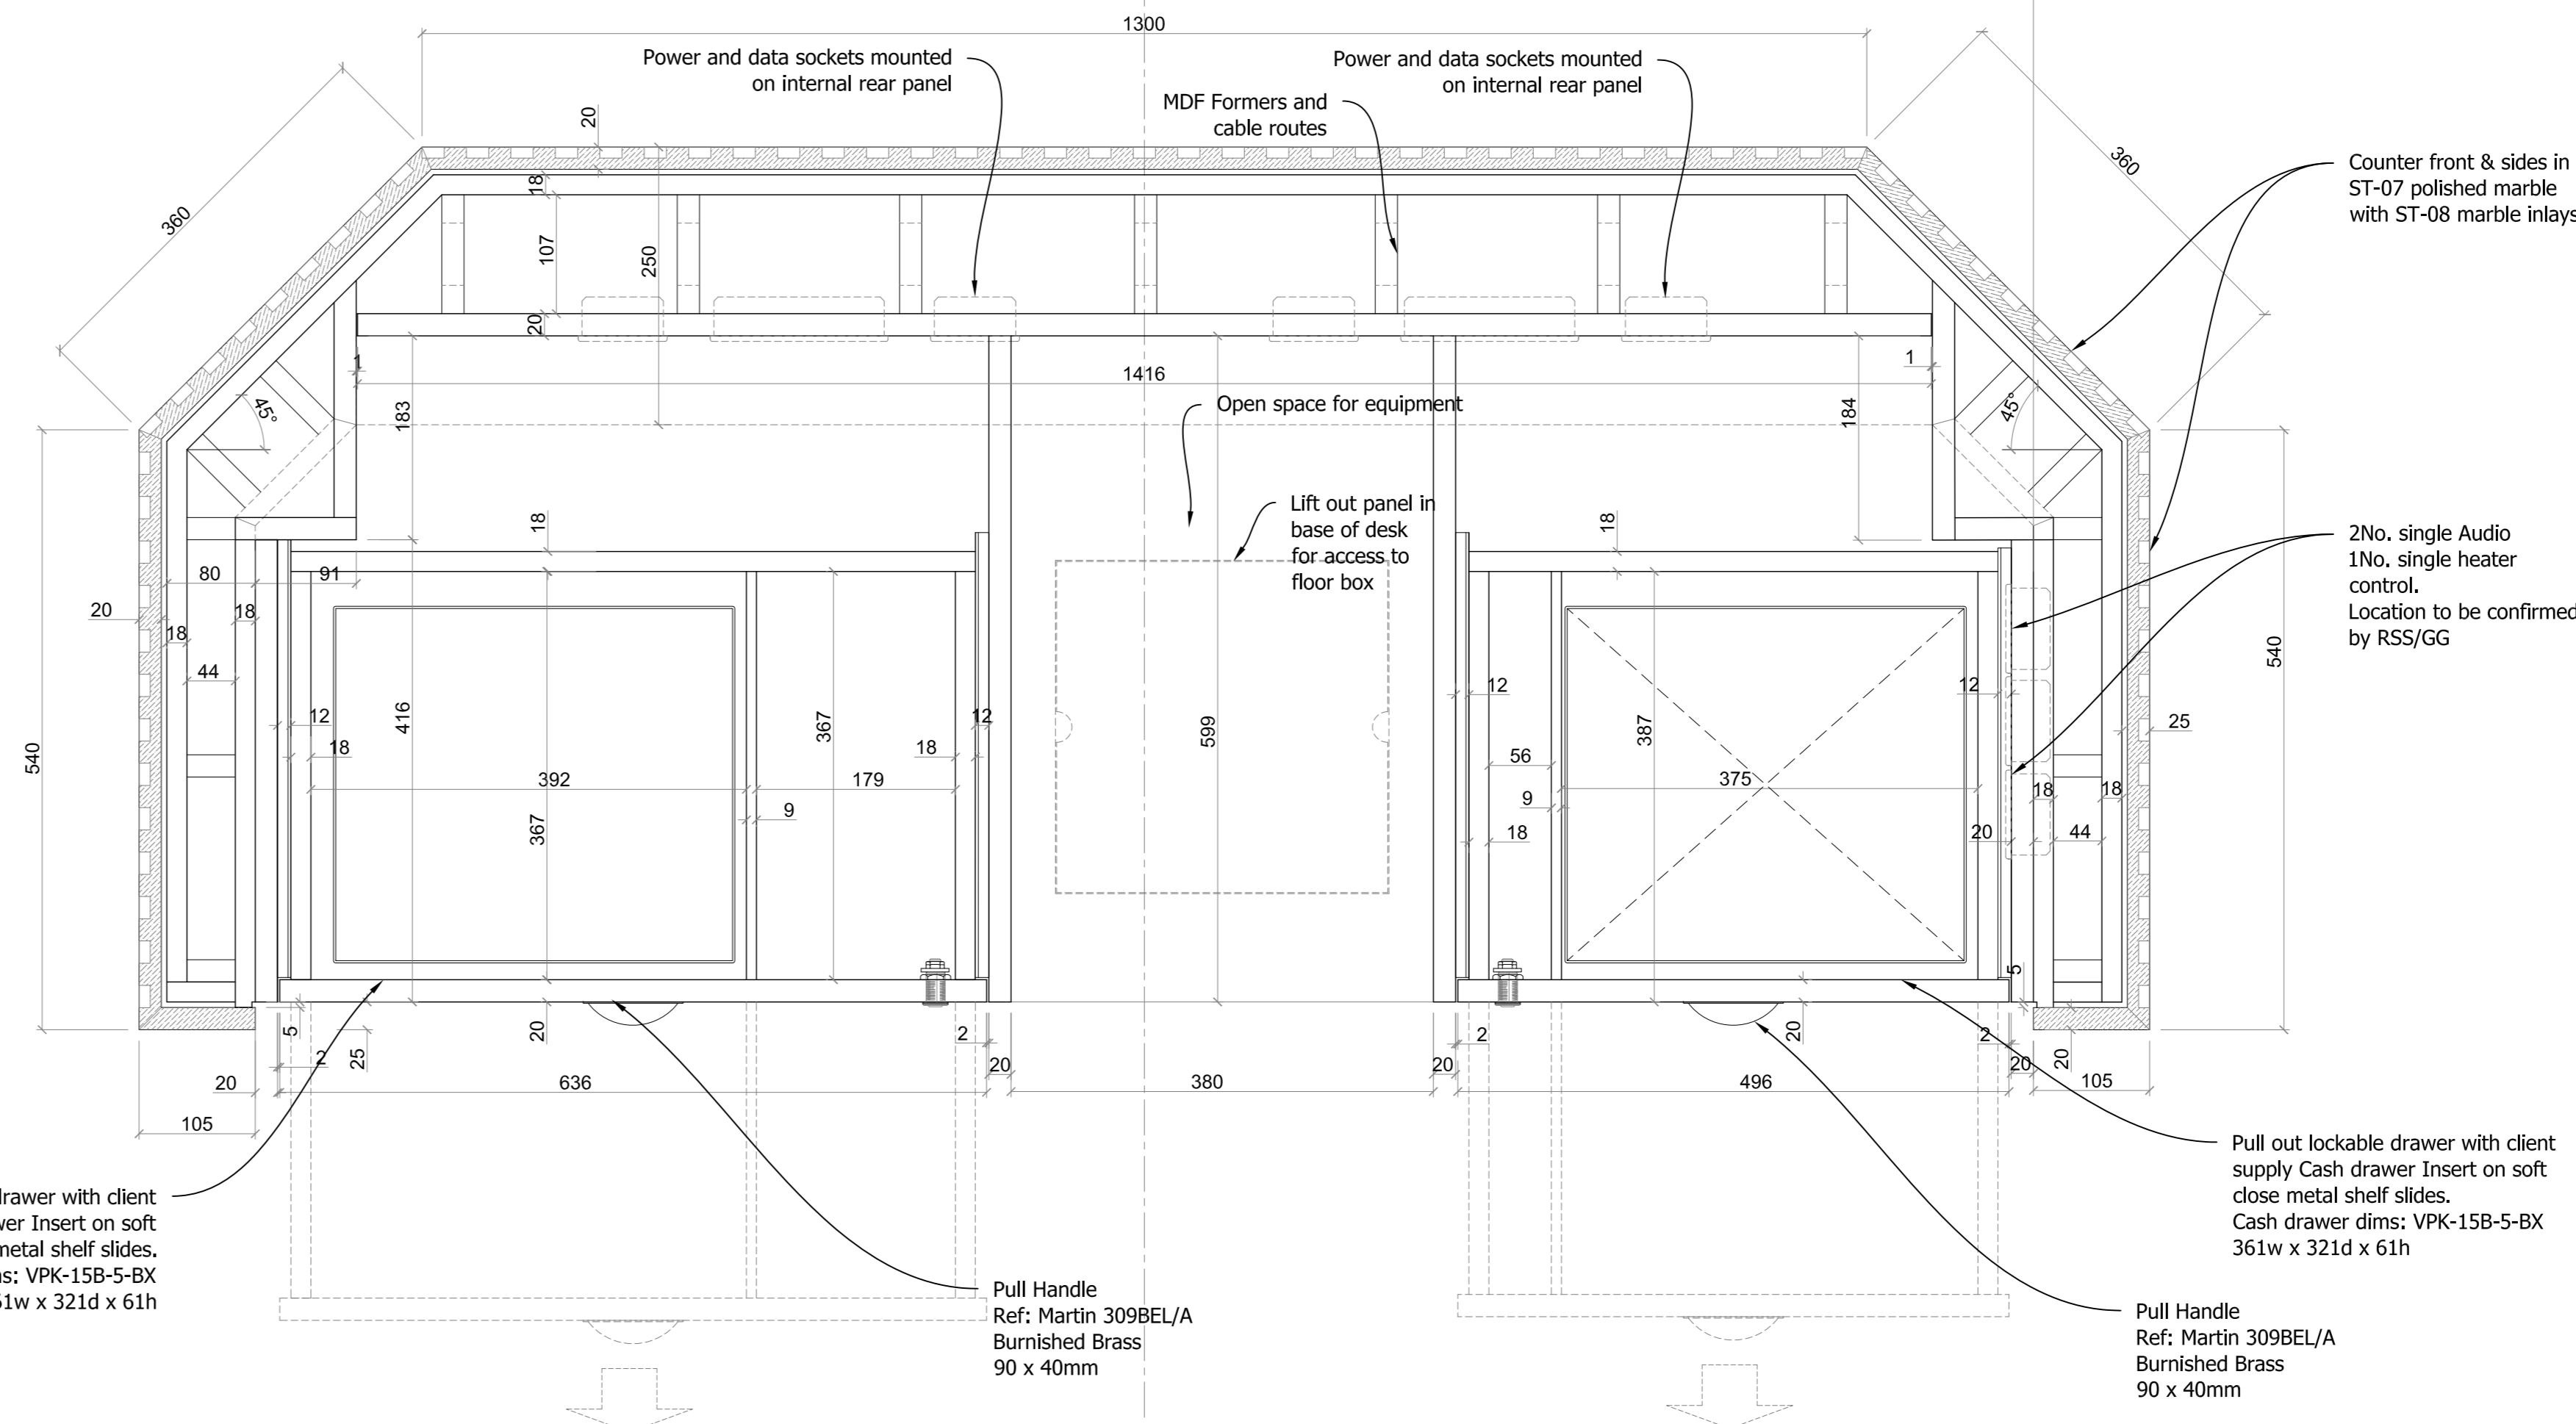


PLAN SECTION @ H - H - LOBBY RECEPTION DESK
Scale: 1:5

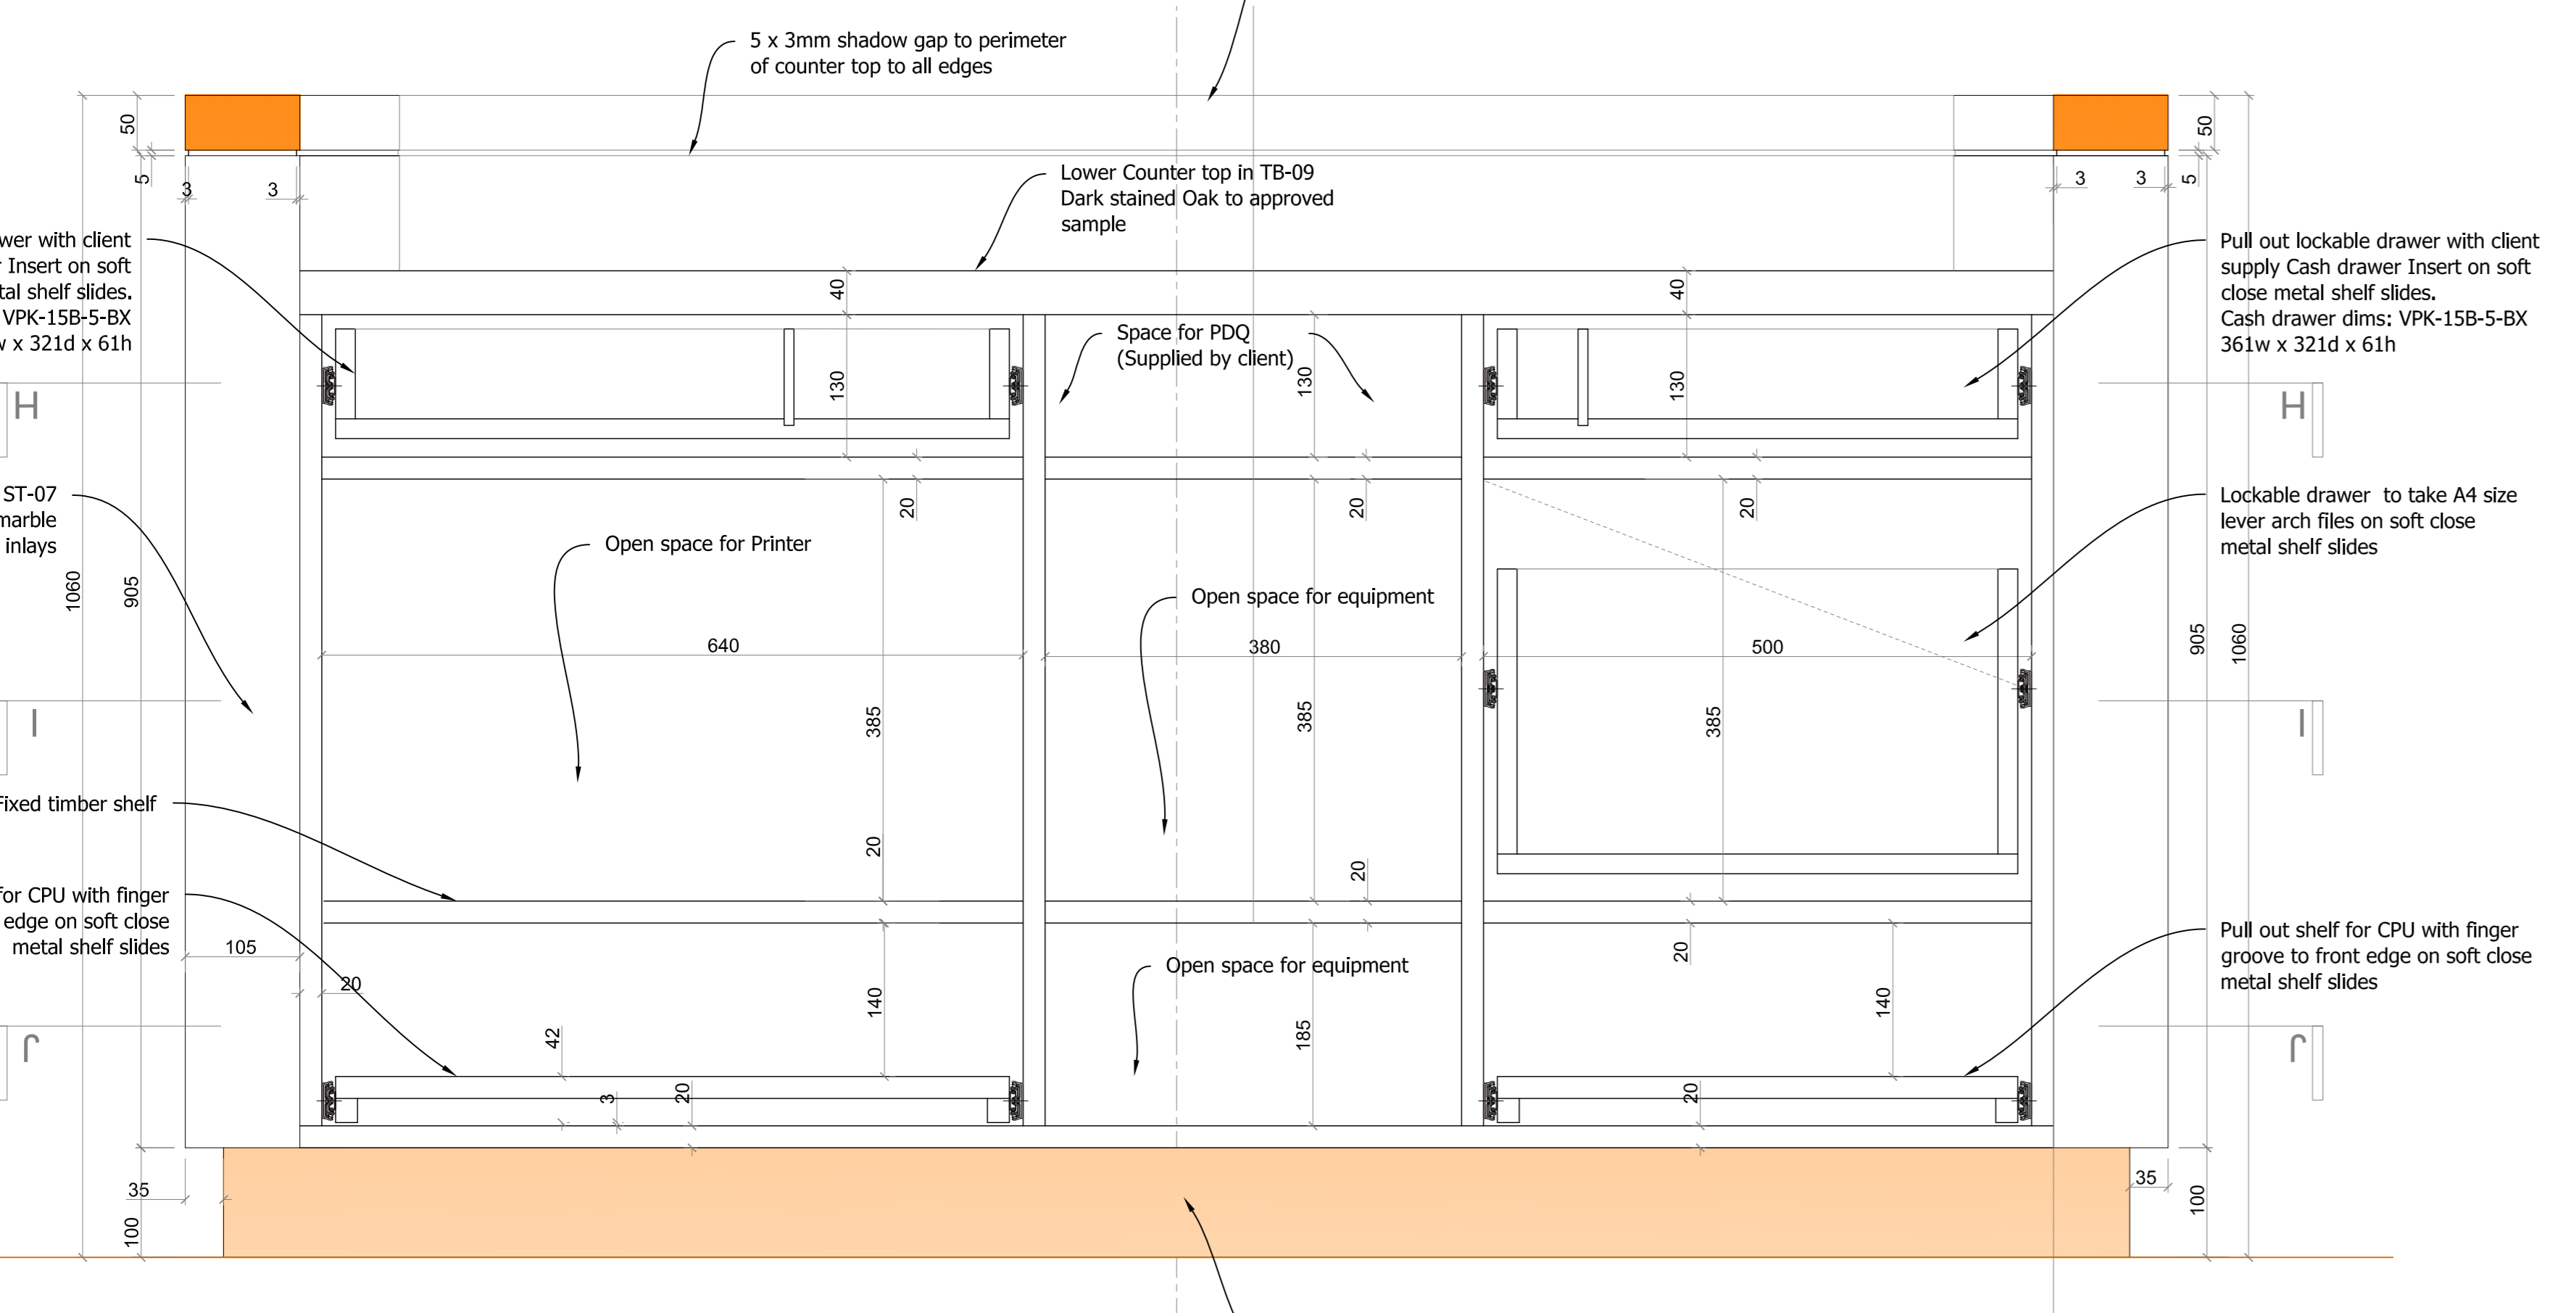


SECTION ELEVATION B - B - LOBBY RECEPTION DESK
Scale: 1:5

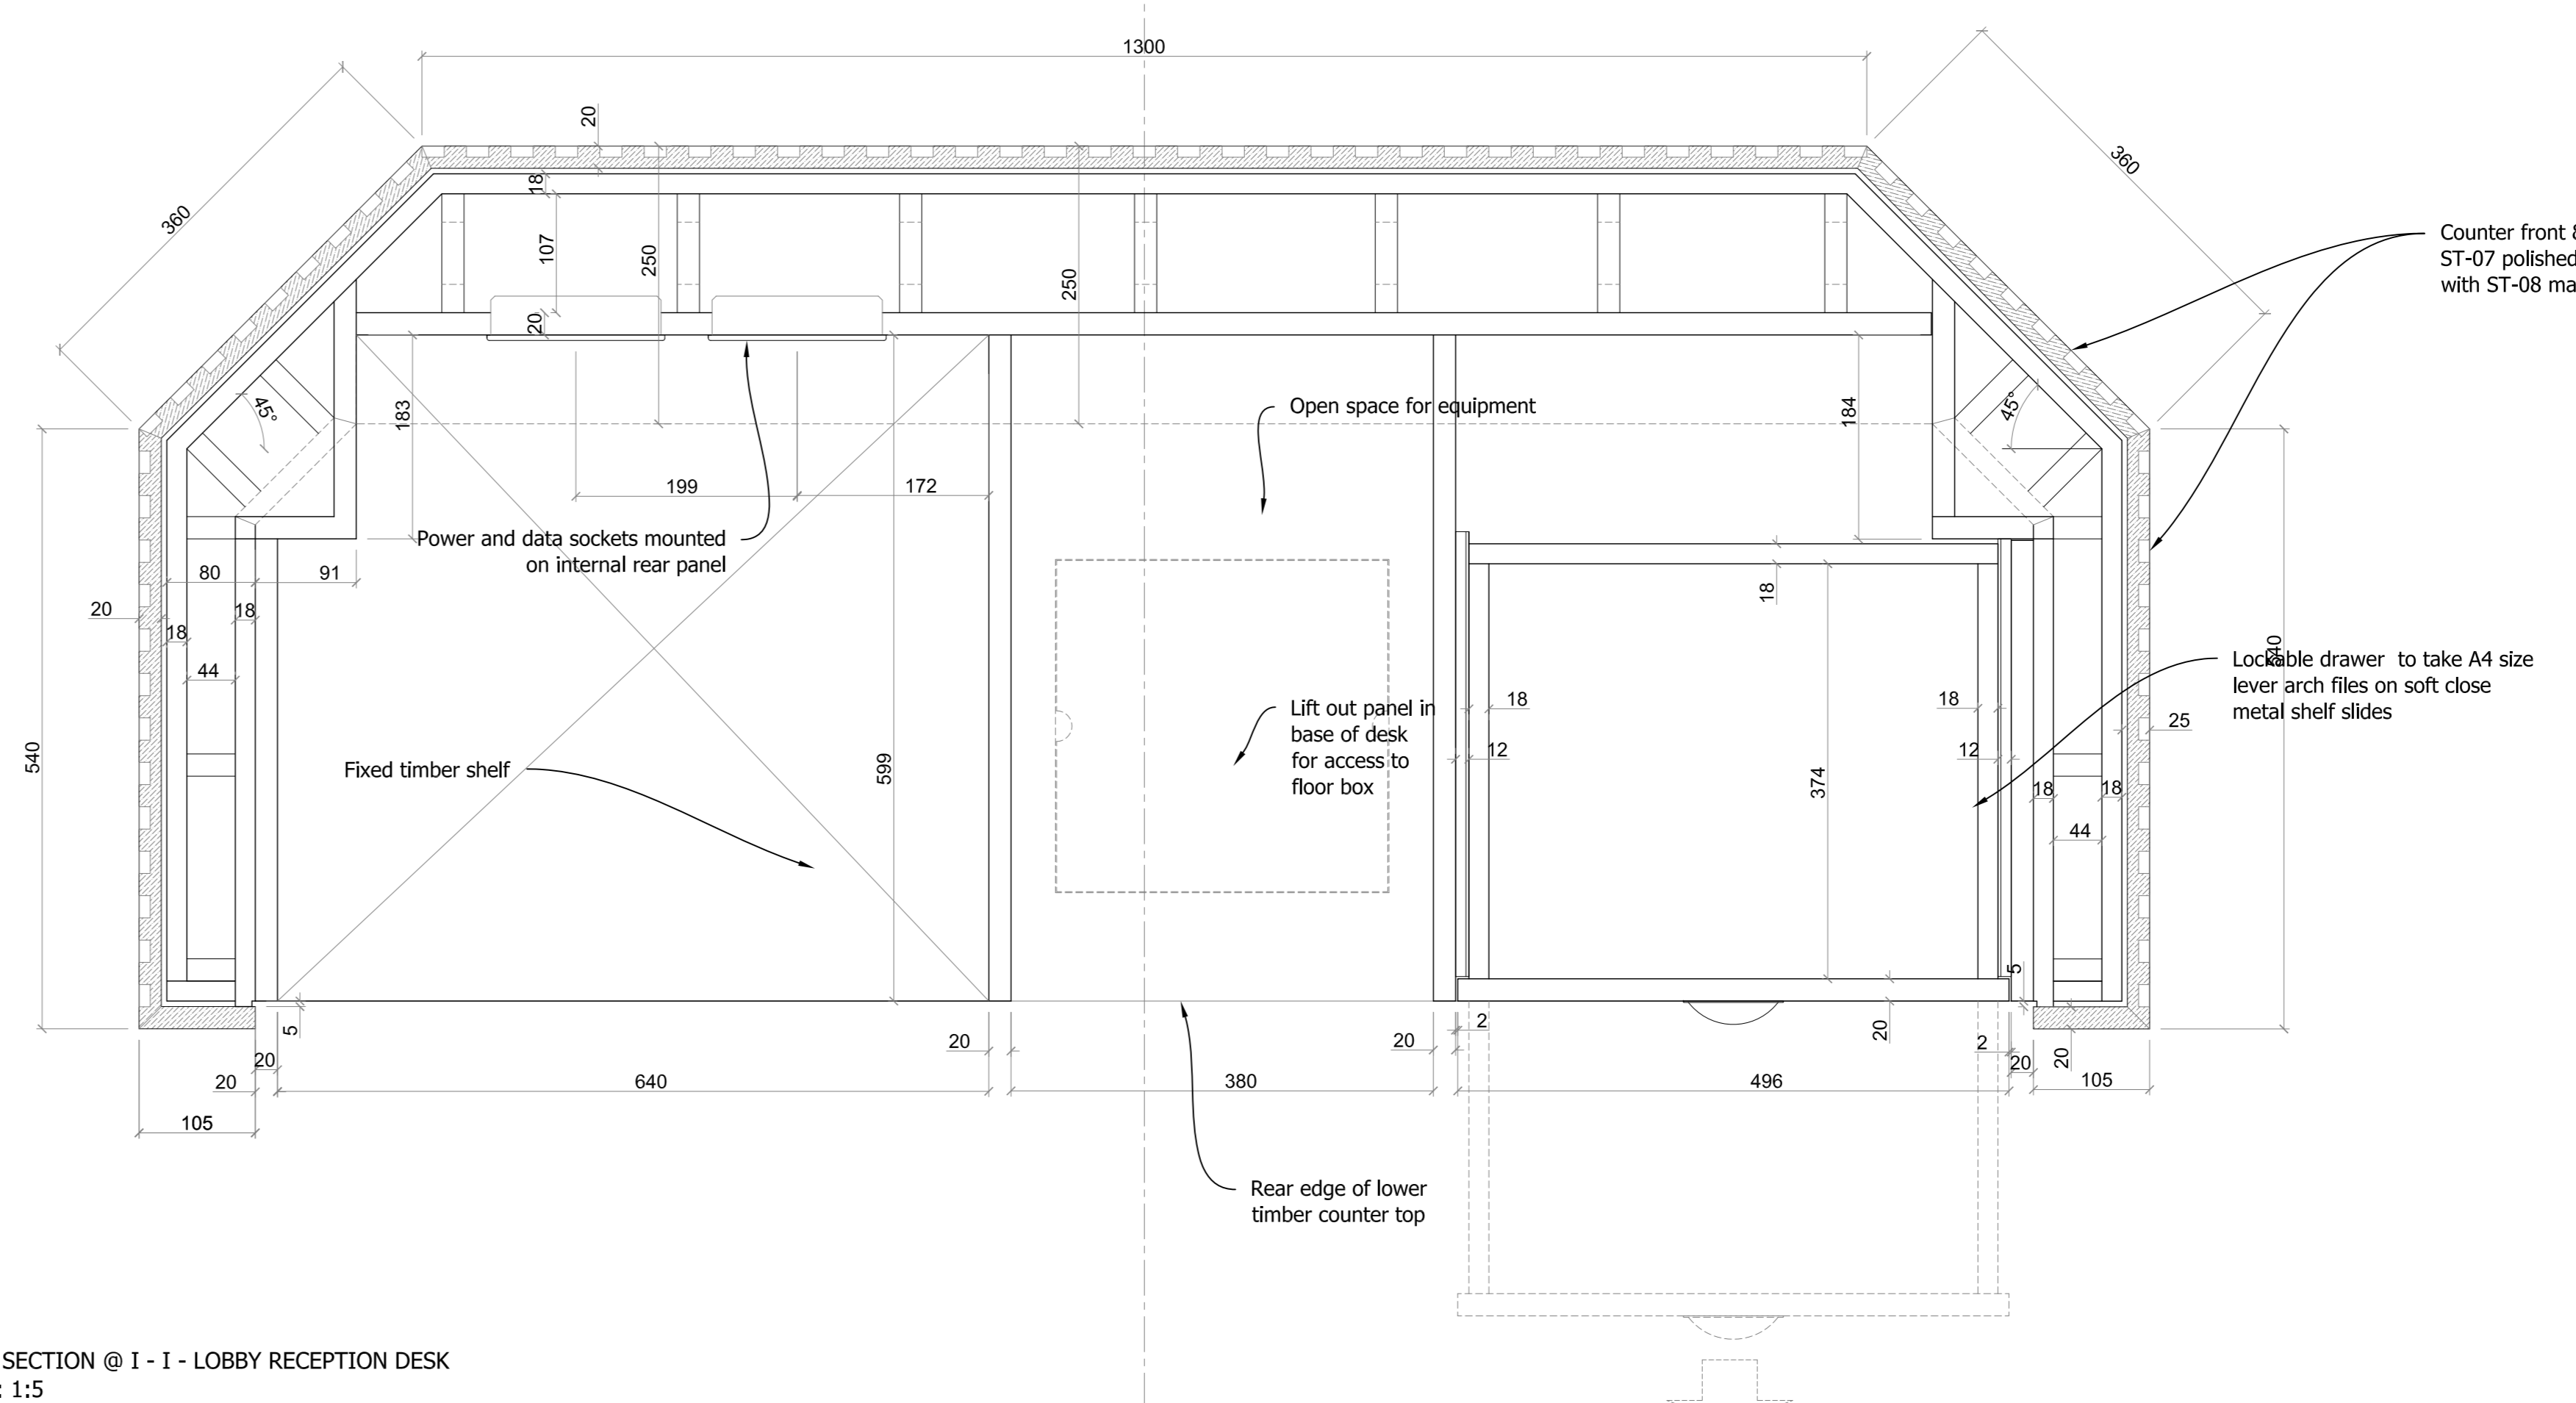


PLAN SECTION @ I - I - LOBBY RECEPTION DESK
Scale: 1:5

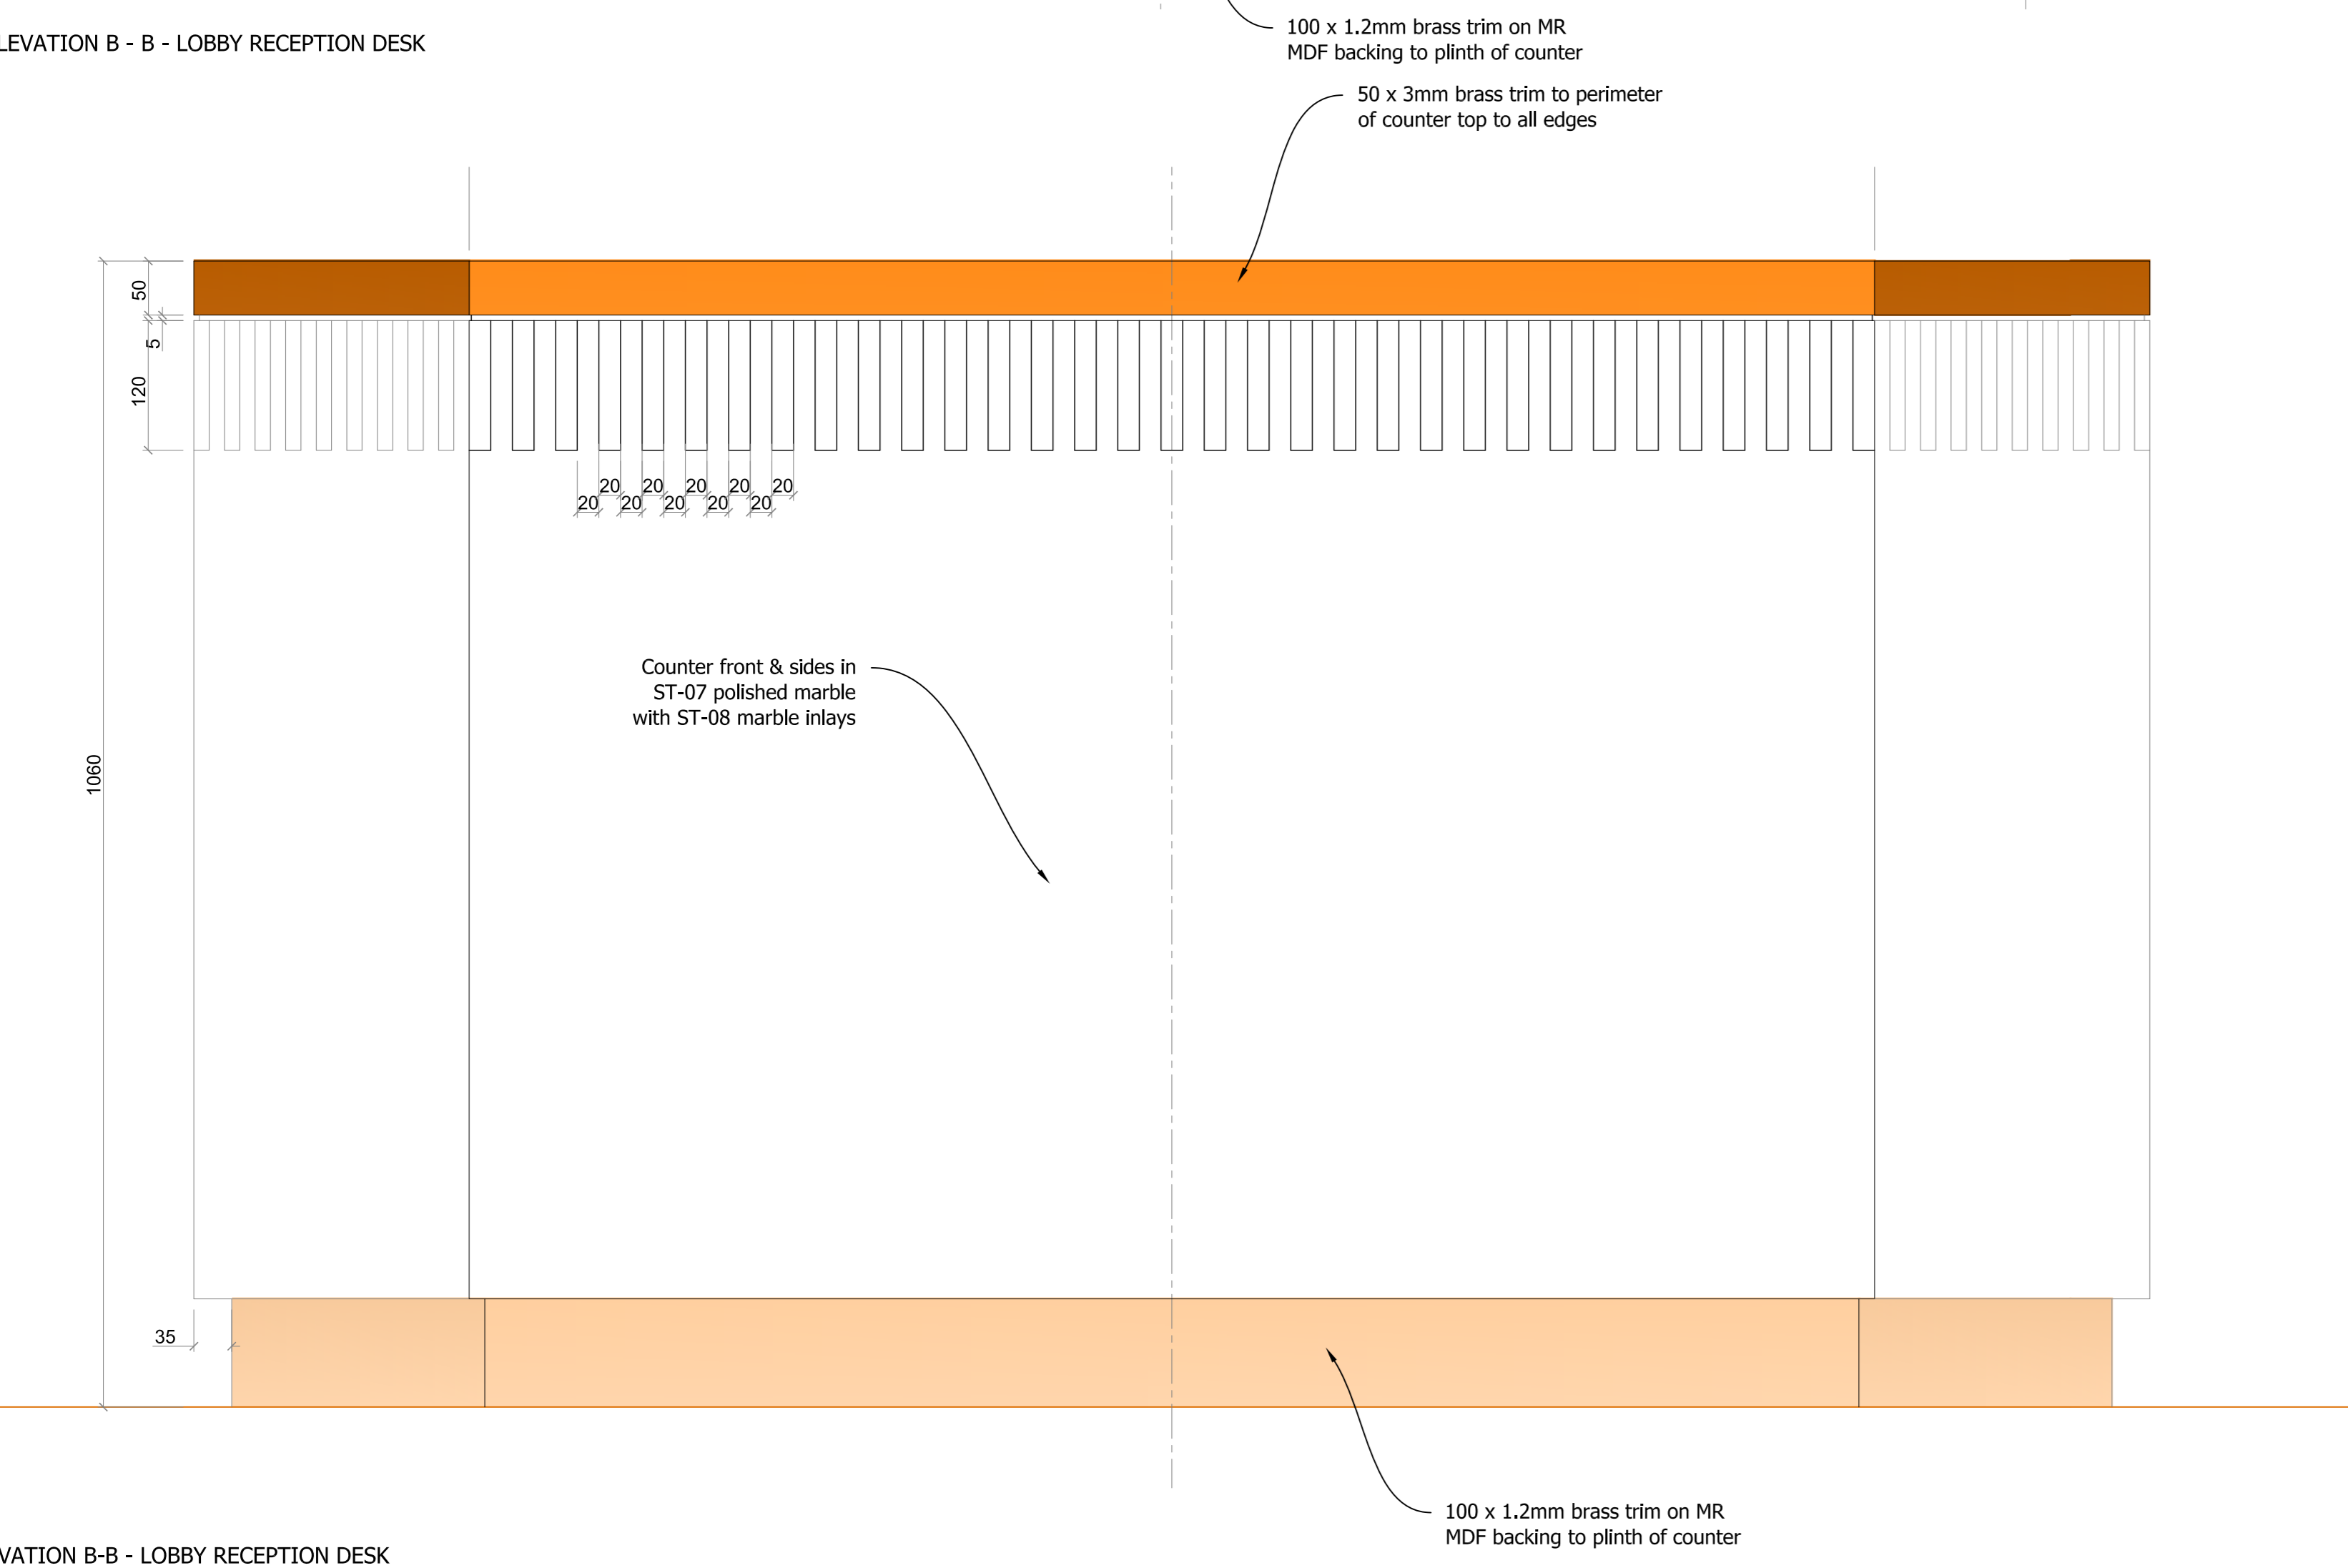

FRONT ELEVATION B-B - LOBBY RECEPTION DESK
Scale: 1:5

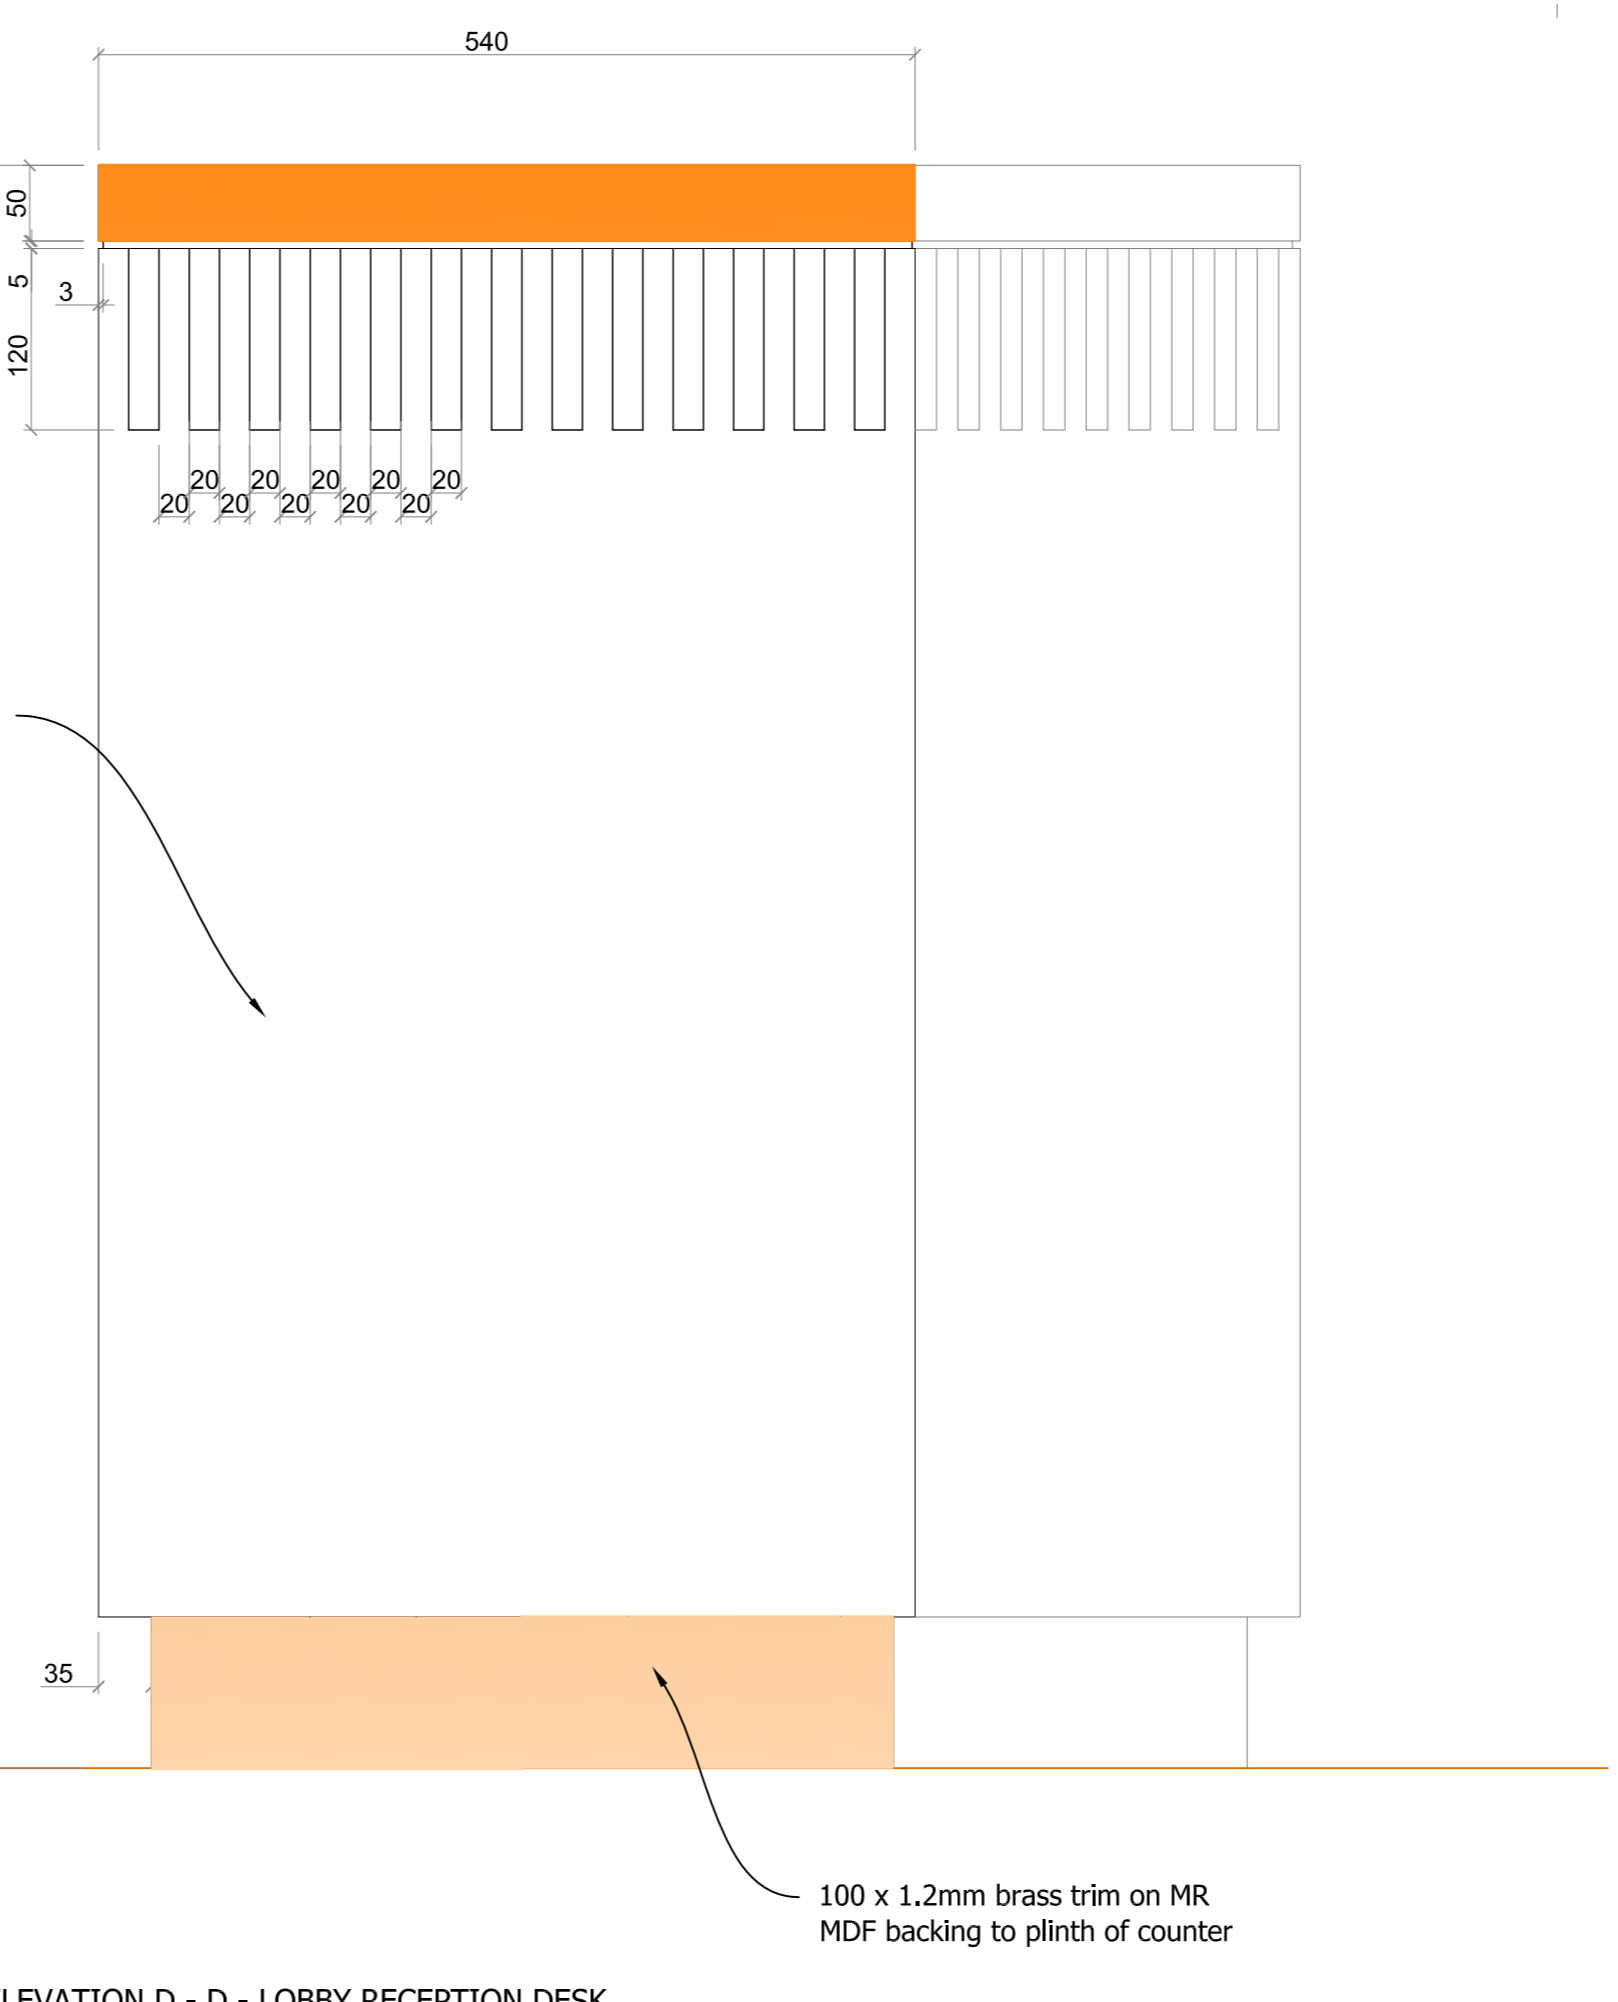

SIDE ELEVATION D - D - LOBBY RECEPTION DESK
Scale: 1:5

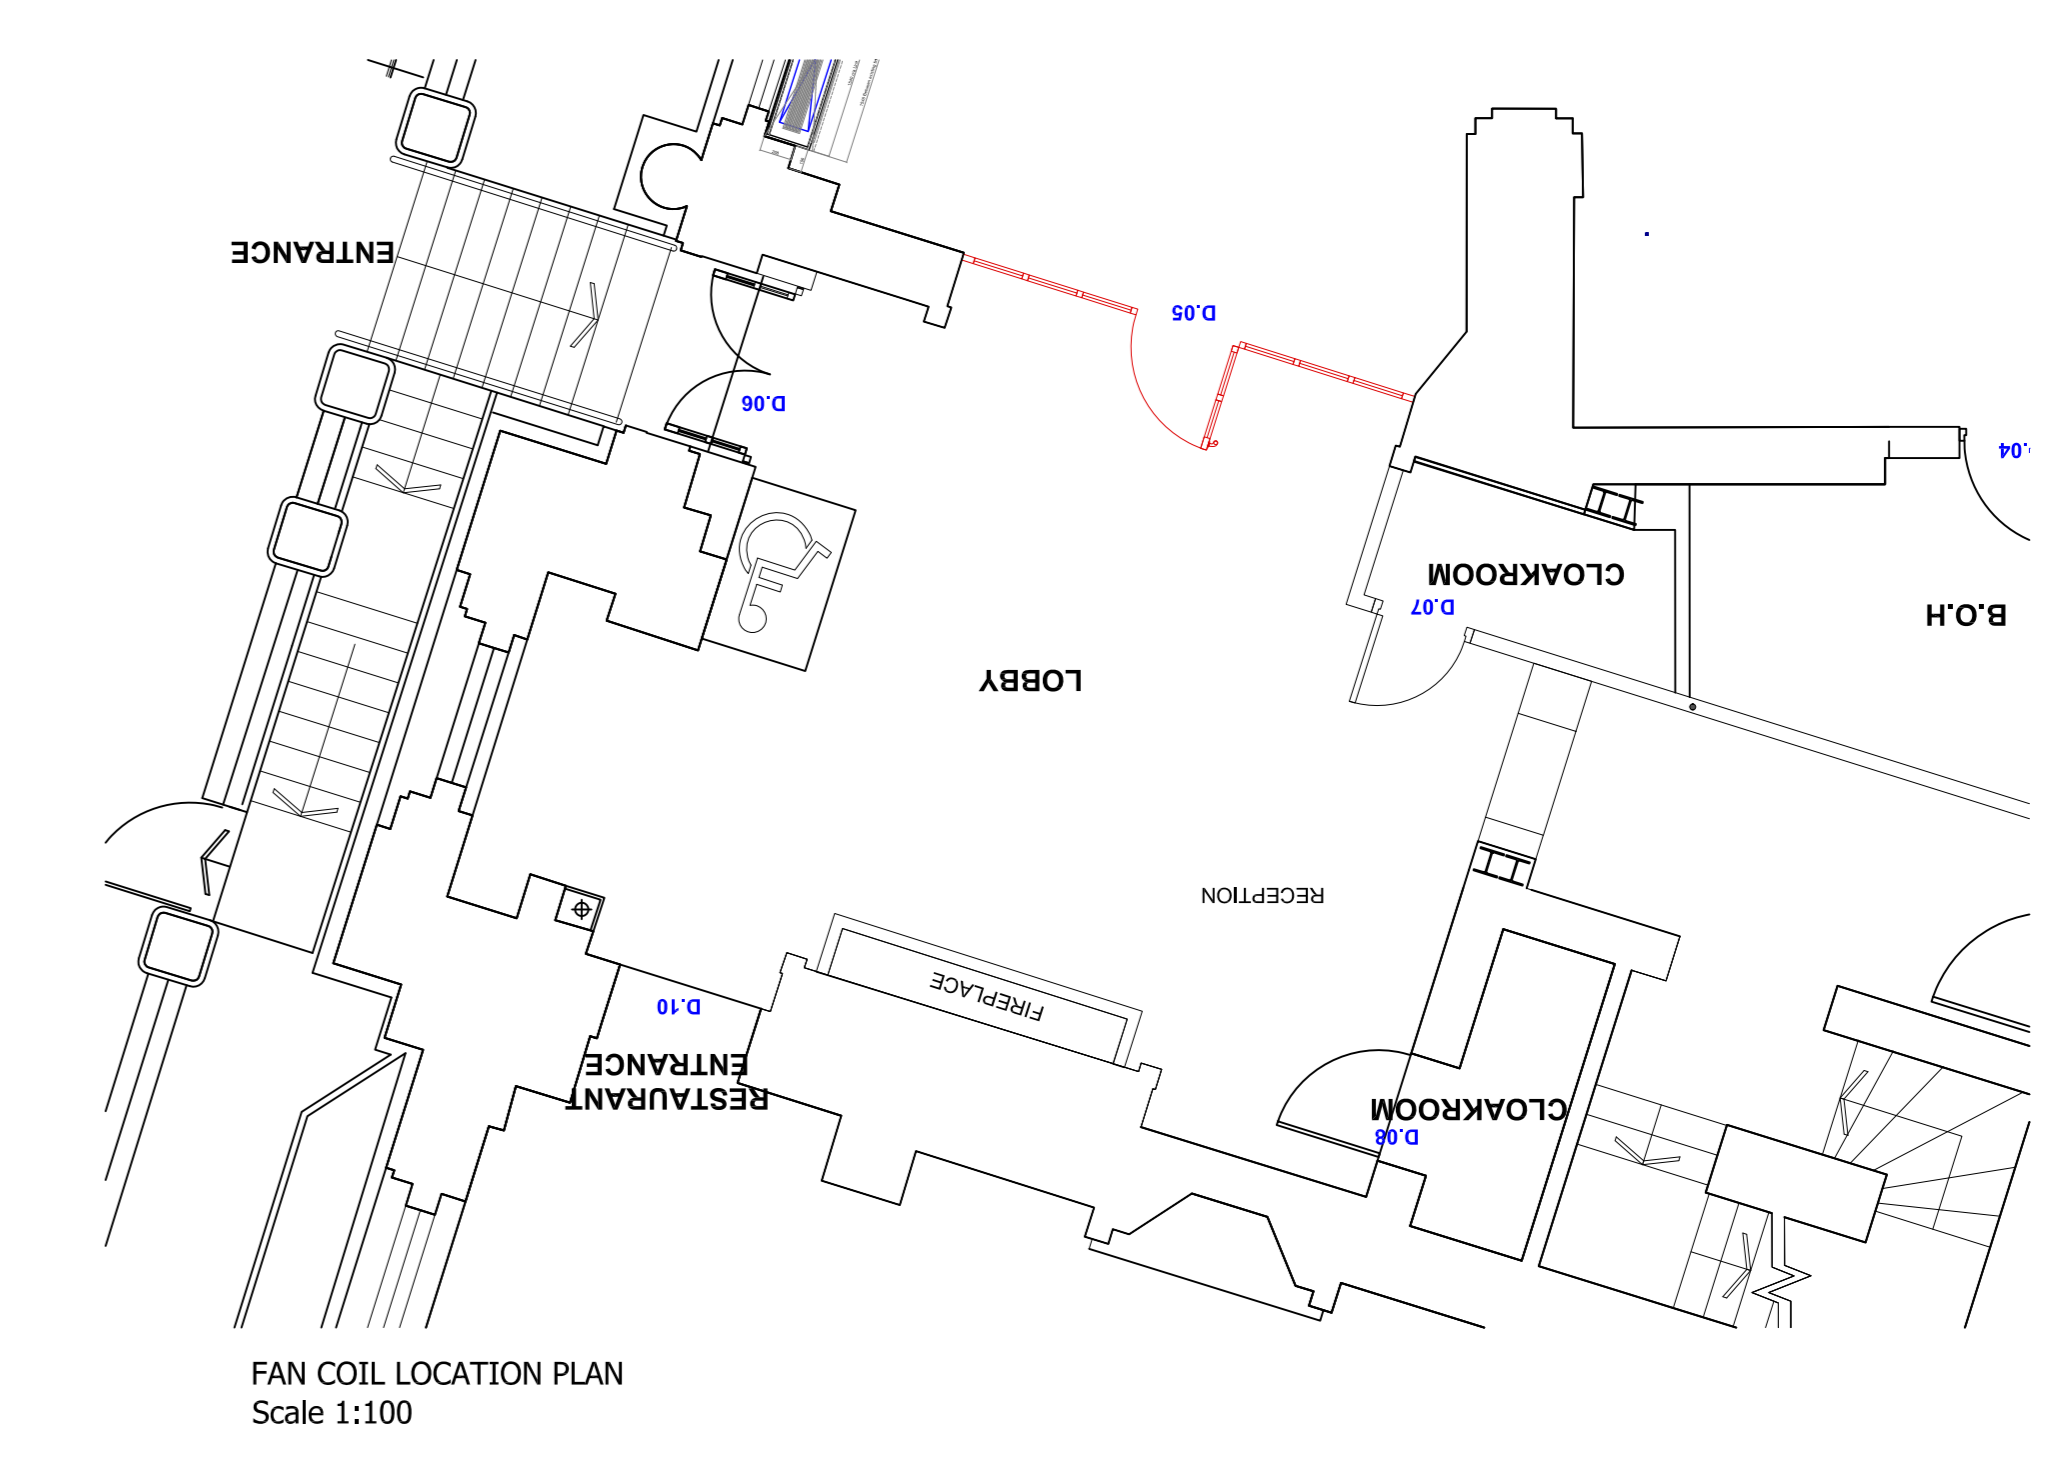

FAN COIL LOCATION PLAN
Scale: 1:100

Schedule of Finishes

WP - 01	Inlay wall covering Ref: Leather-line Croco Colour: Black
MT - 01	Aged Brass Metal frame to Ventilation grilles
TB - 09	Dark Stained Timber to match approved sample

NOTES:
Cut outs for electrical sockets etc in unit panels to be determined and cut out on site.
Unit to be mechanically fixed to timber floor when placed in final location on site.
For detail sections refer to Dwg. NO. GCL-1463-068

Construction Issue
01 27-02-17
Amended as client comments 24-02-17 TH 02




Rev	Date	Details	By

gariff
Village House
11th Street
Trafford Park
Manchester M17 1JF
Tel: 0161 848 9983
Fax: 0161 848 9984
Email: enquiries@gariff.co.uk

Client: **S & T (UK)**
Contract: **Russell Hotel London**
Drawing Title: **Lobby Reception Desk - Sheet 1**

Scale:	Date:	Drawn:
As Noted	09-02-17	TH
Status:	Rev:	
Construction	01	
Dwg No:	GCL-1463-067	







DE-24a

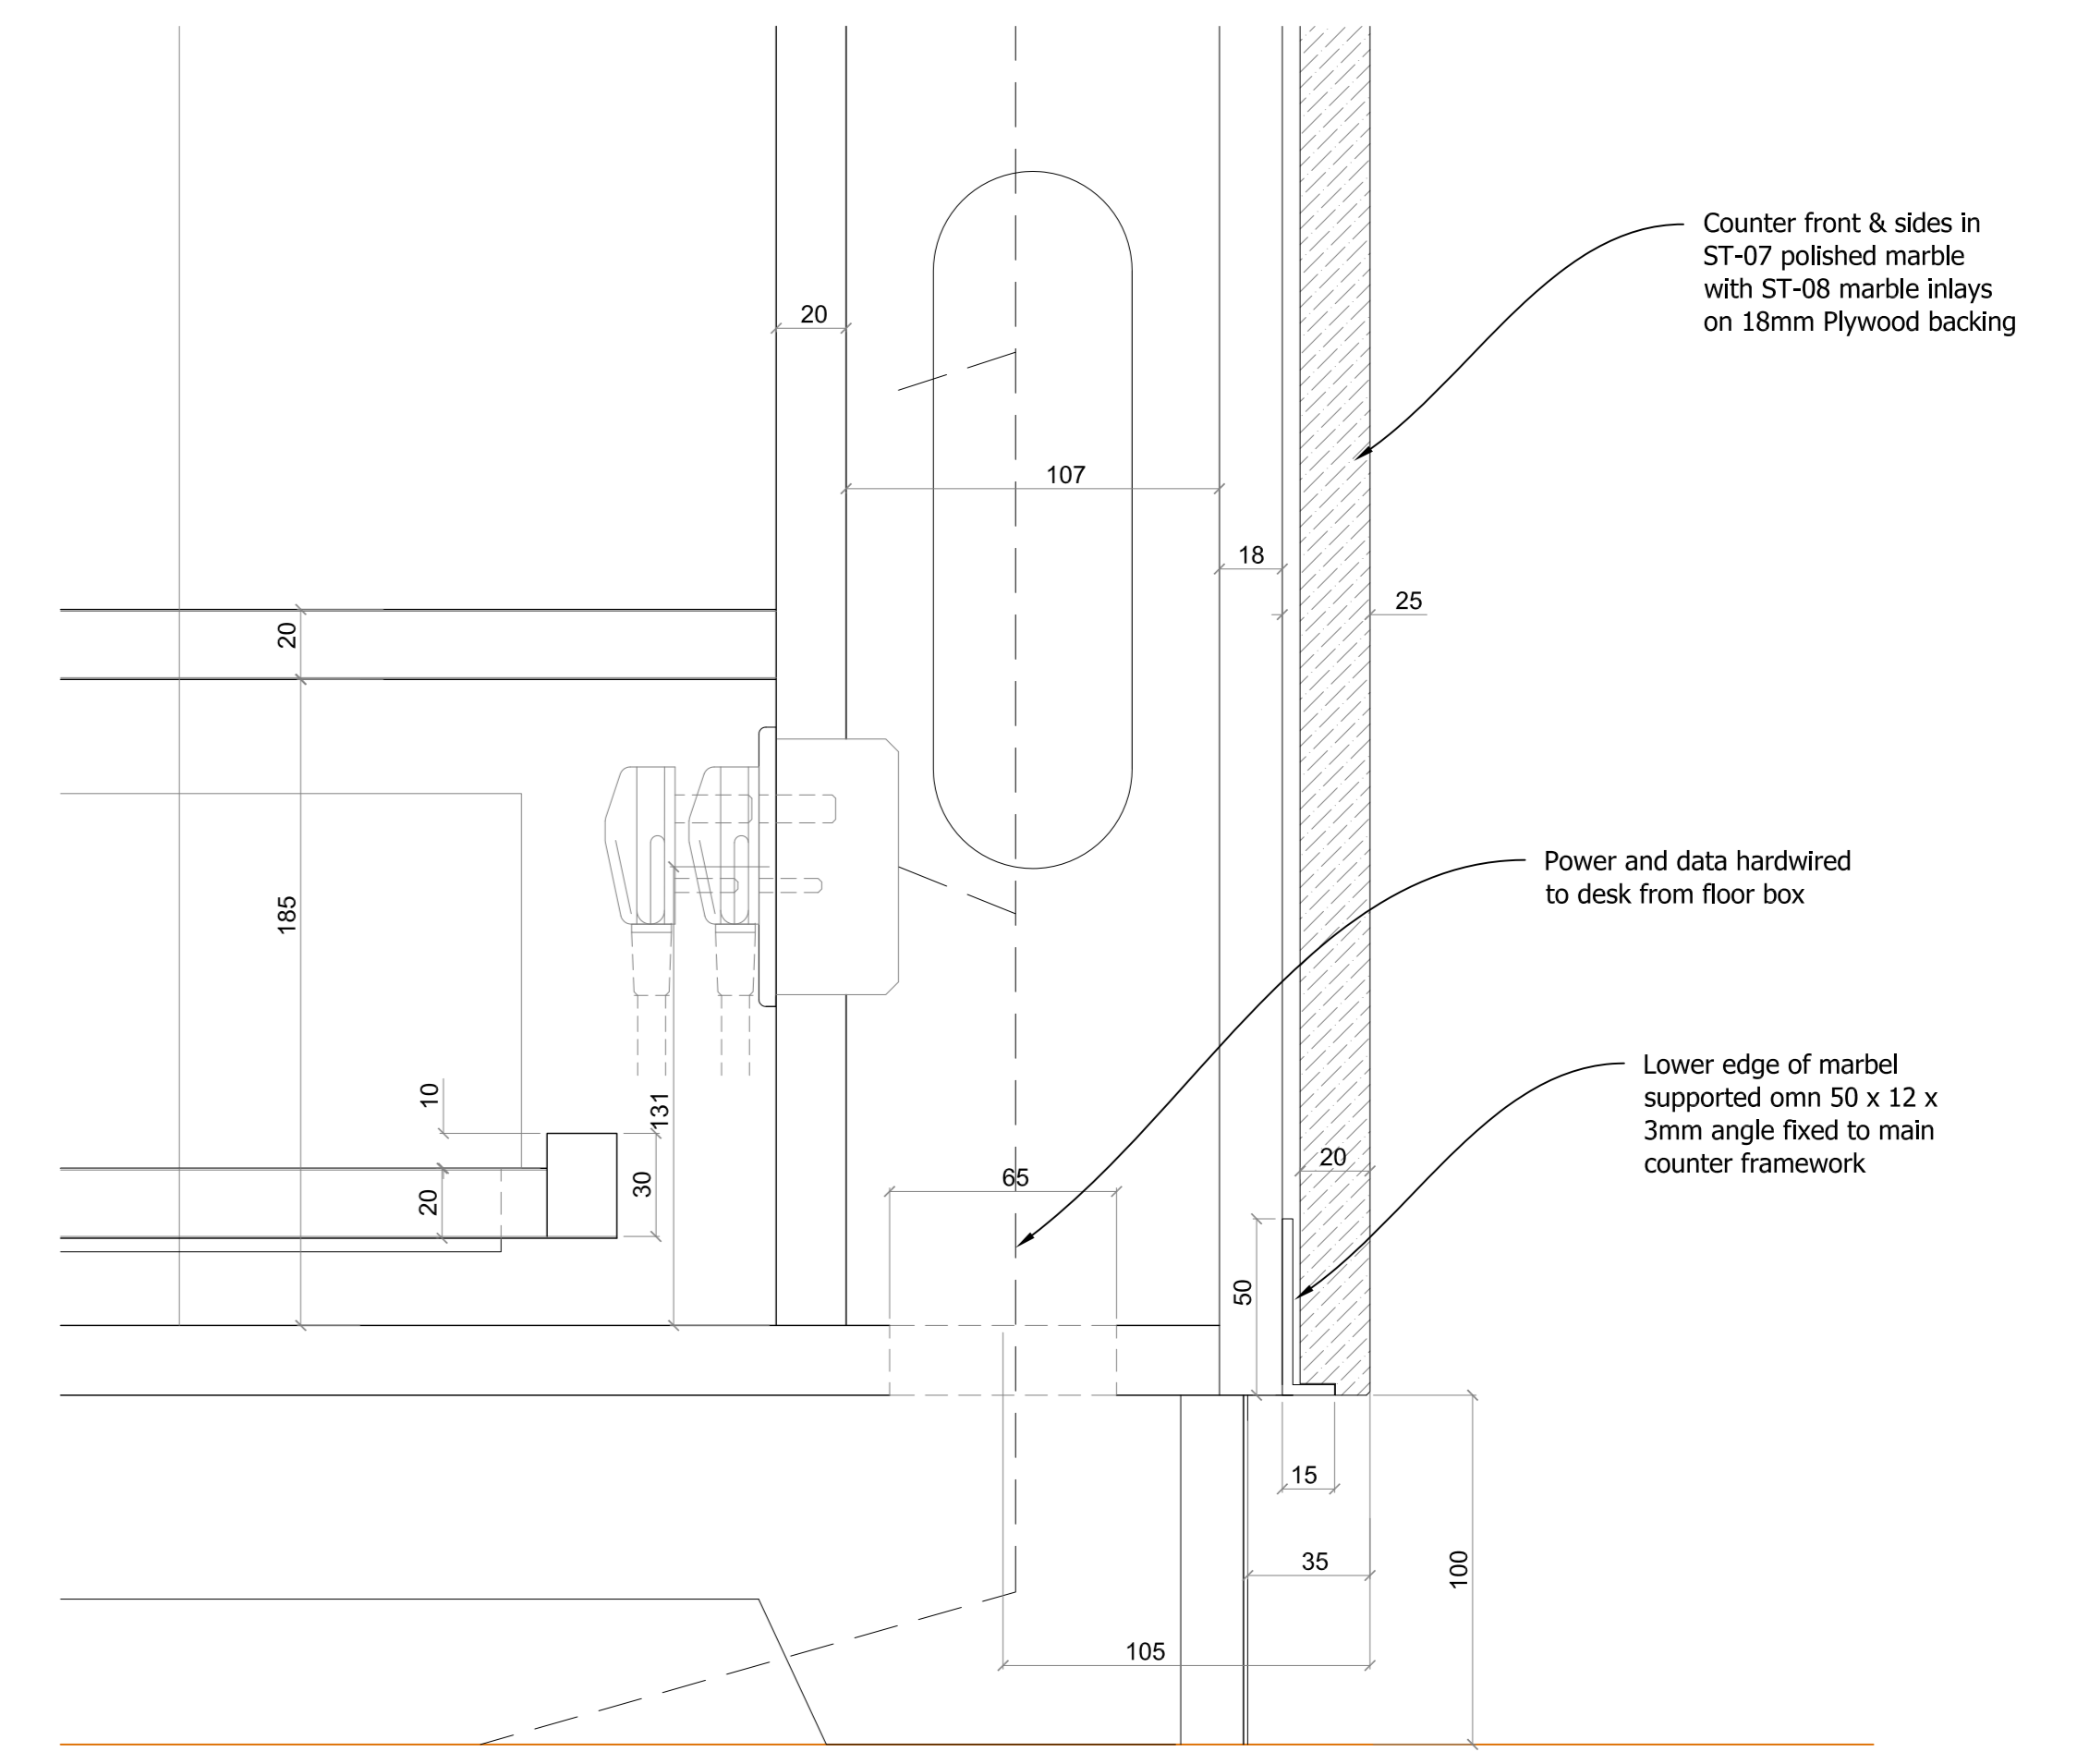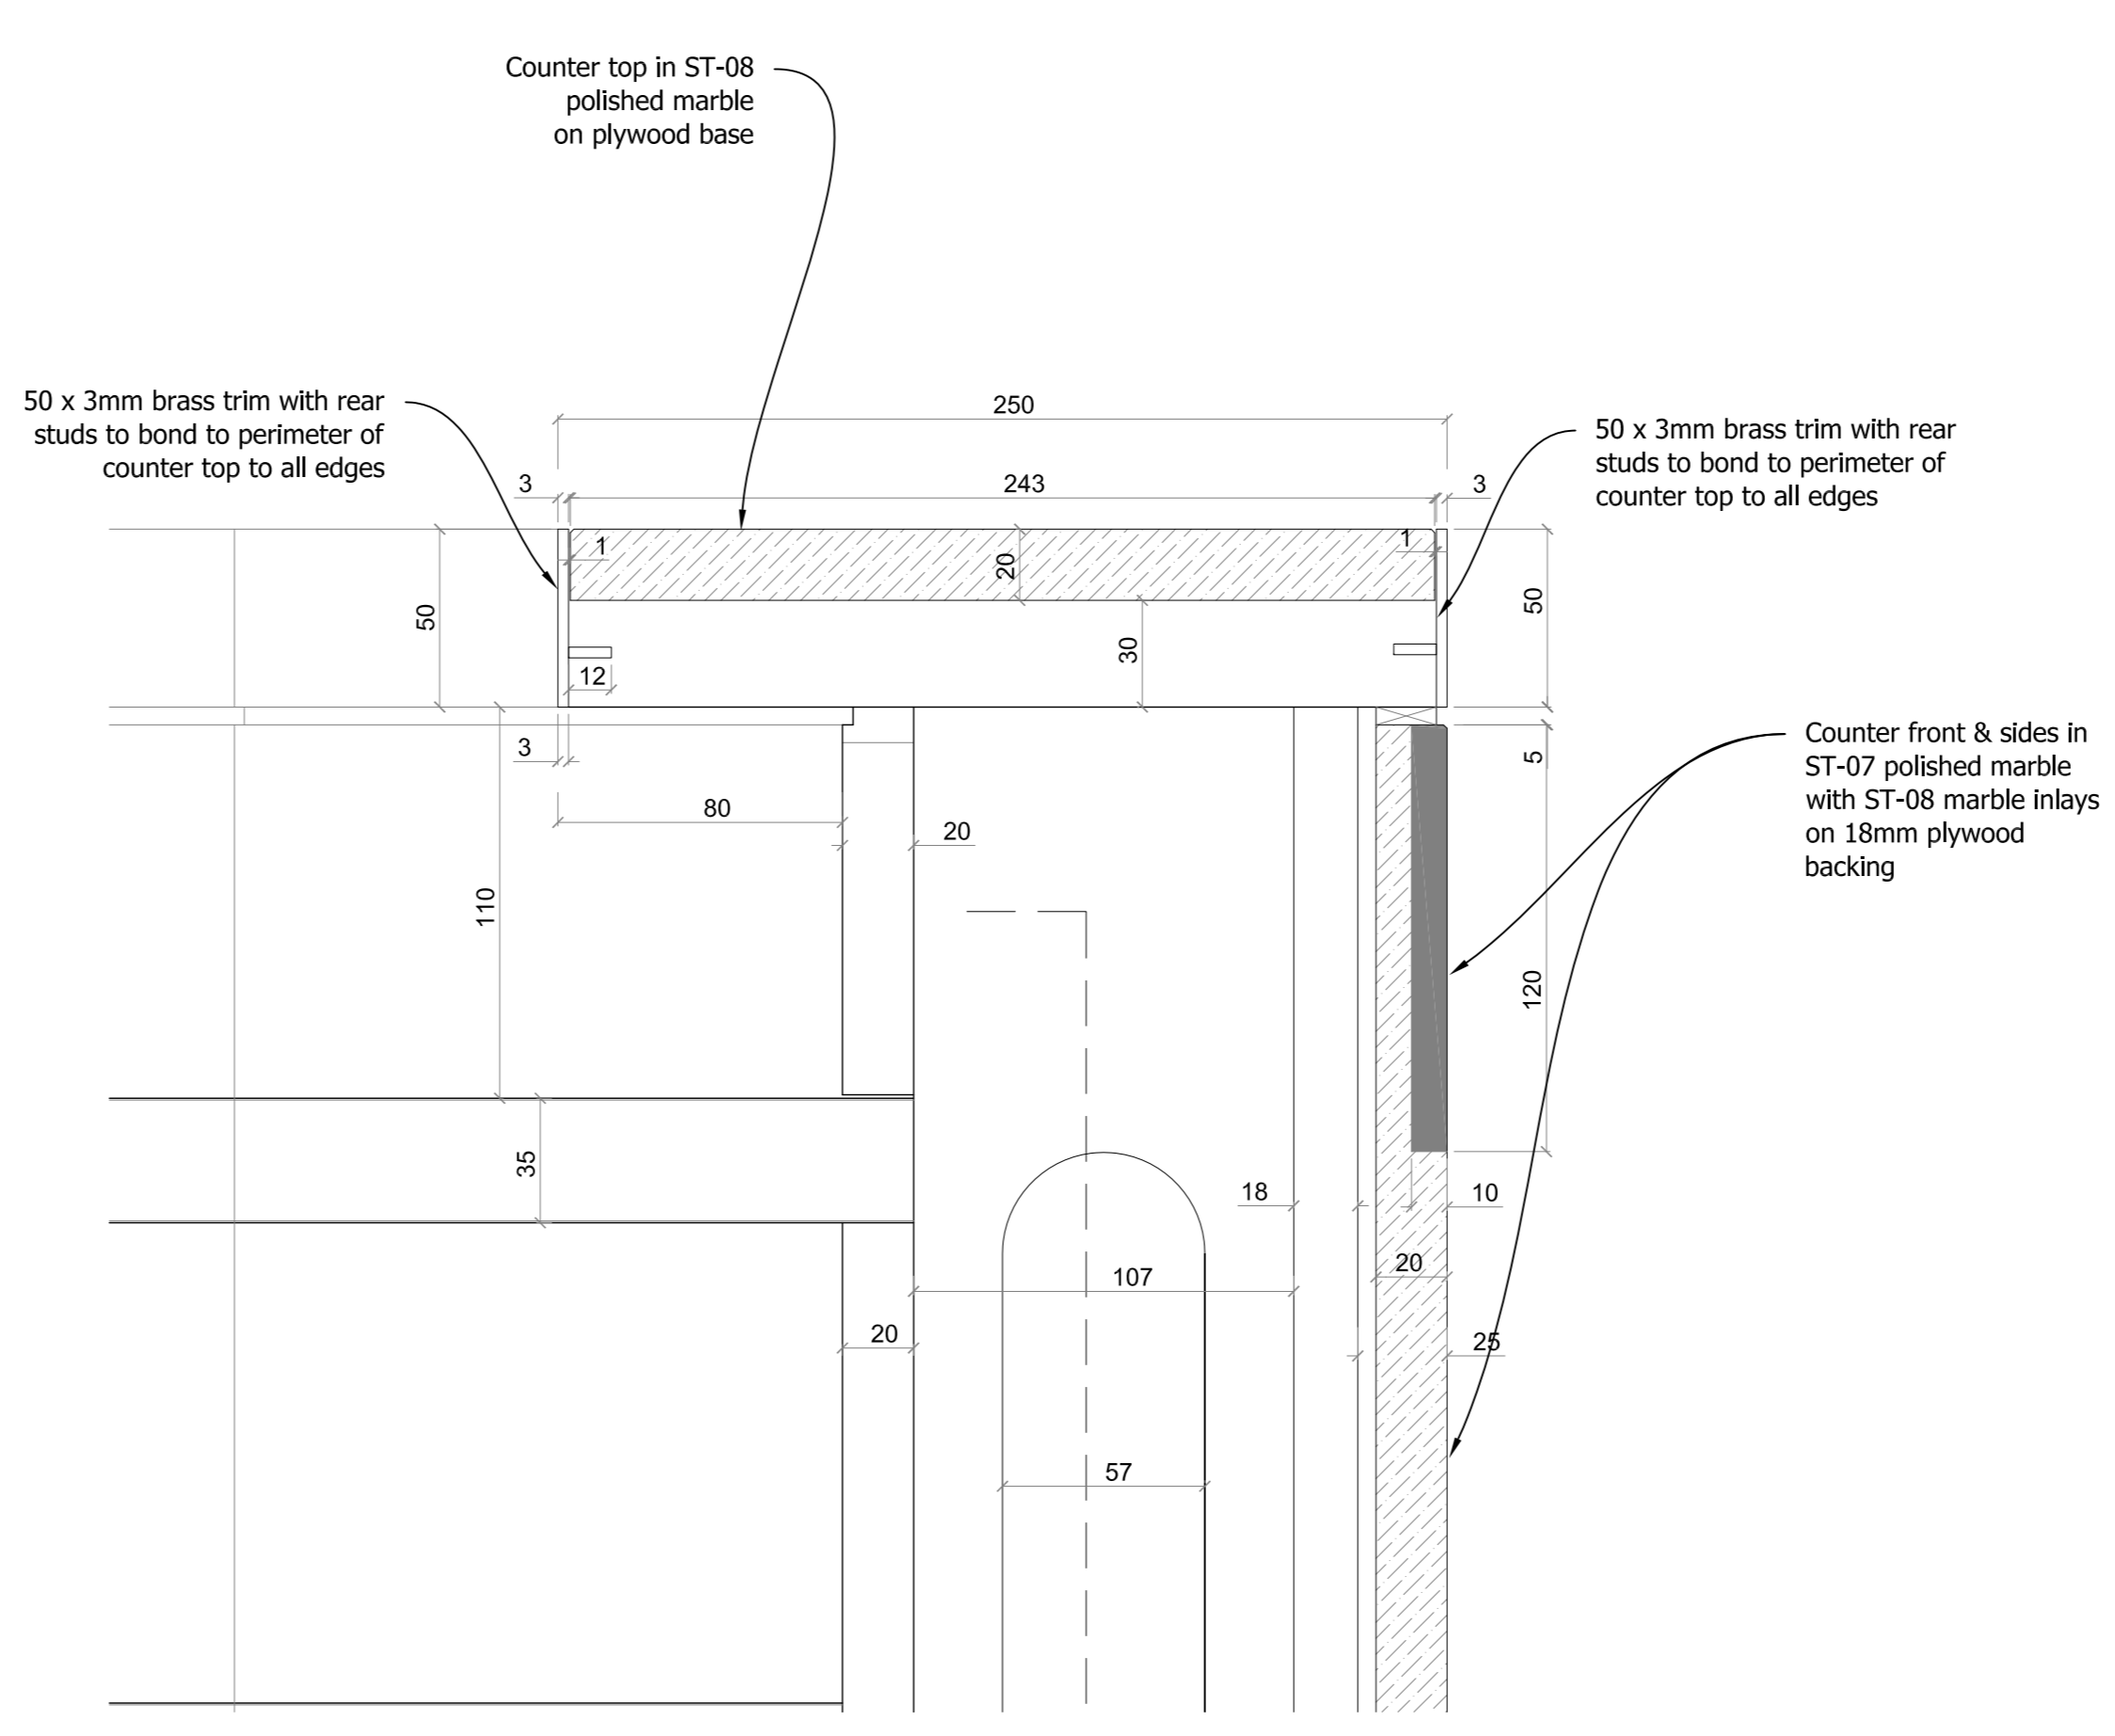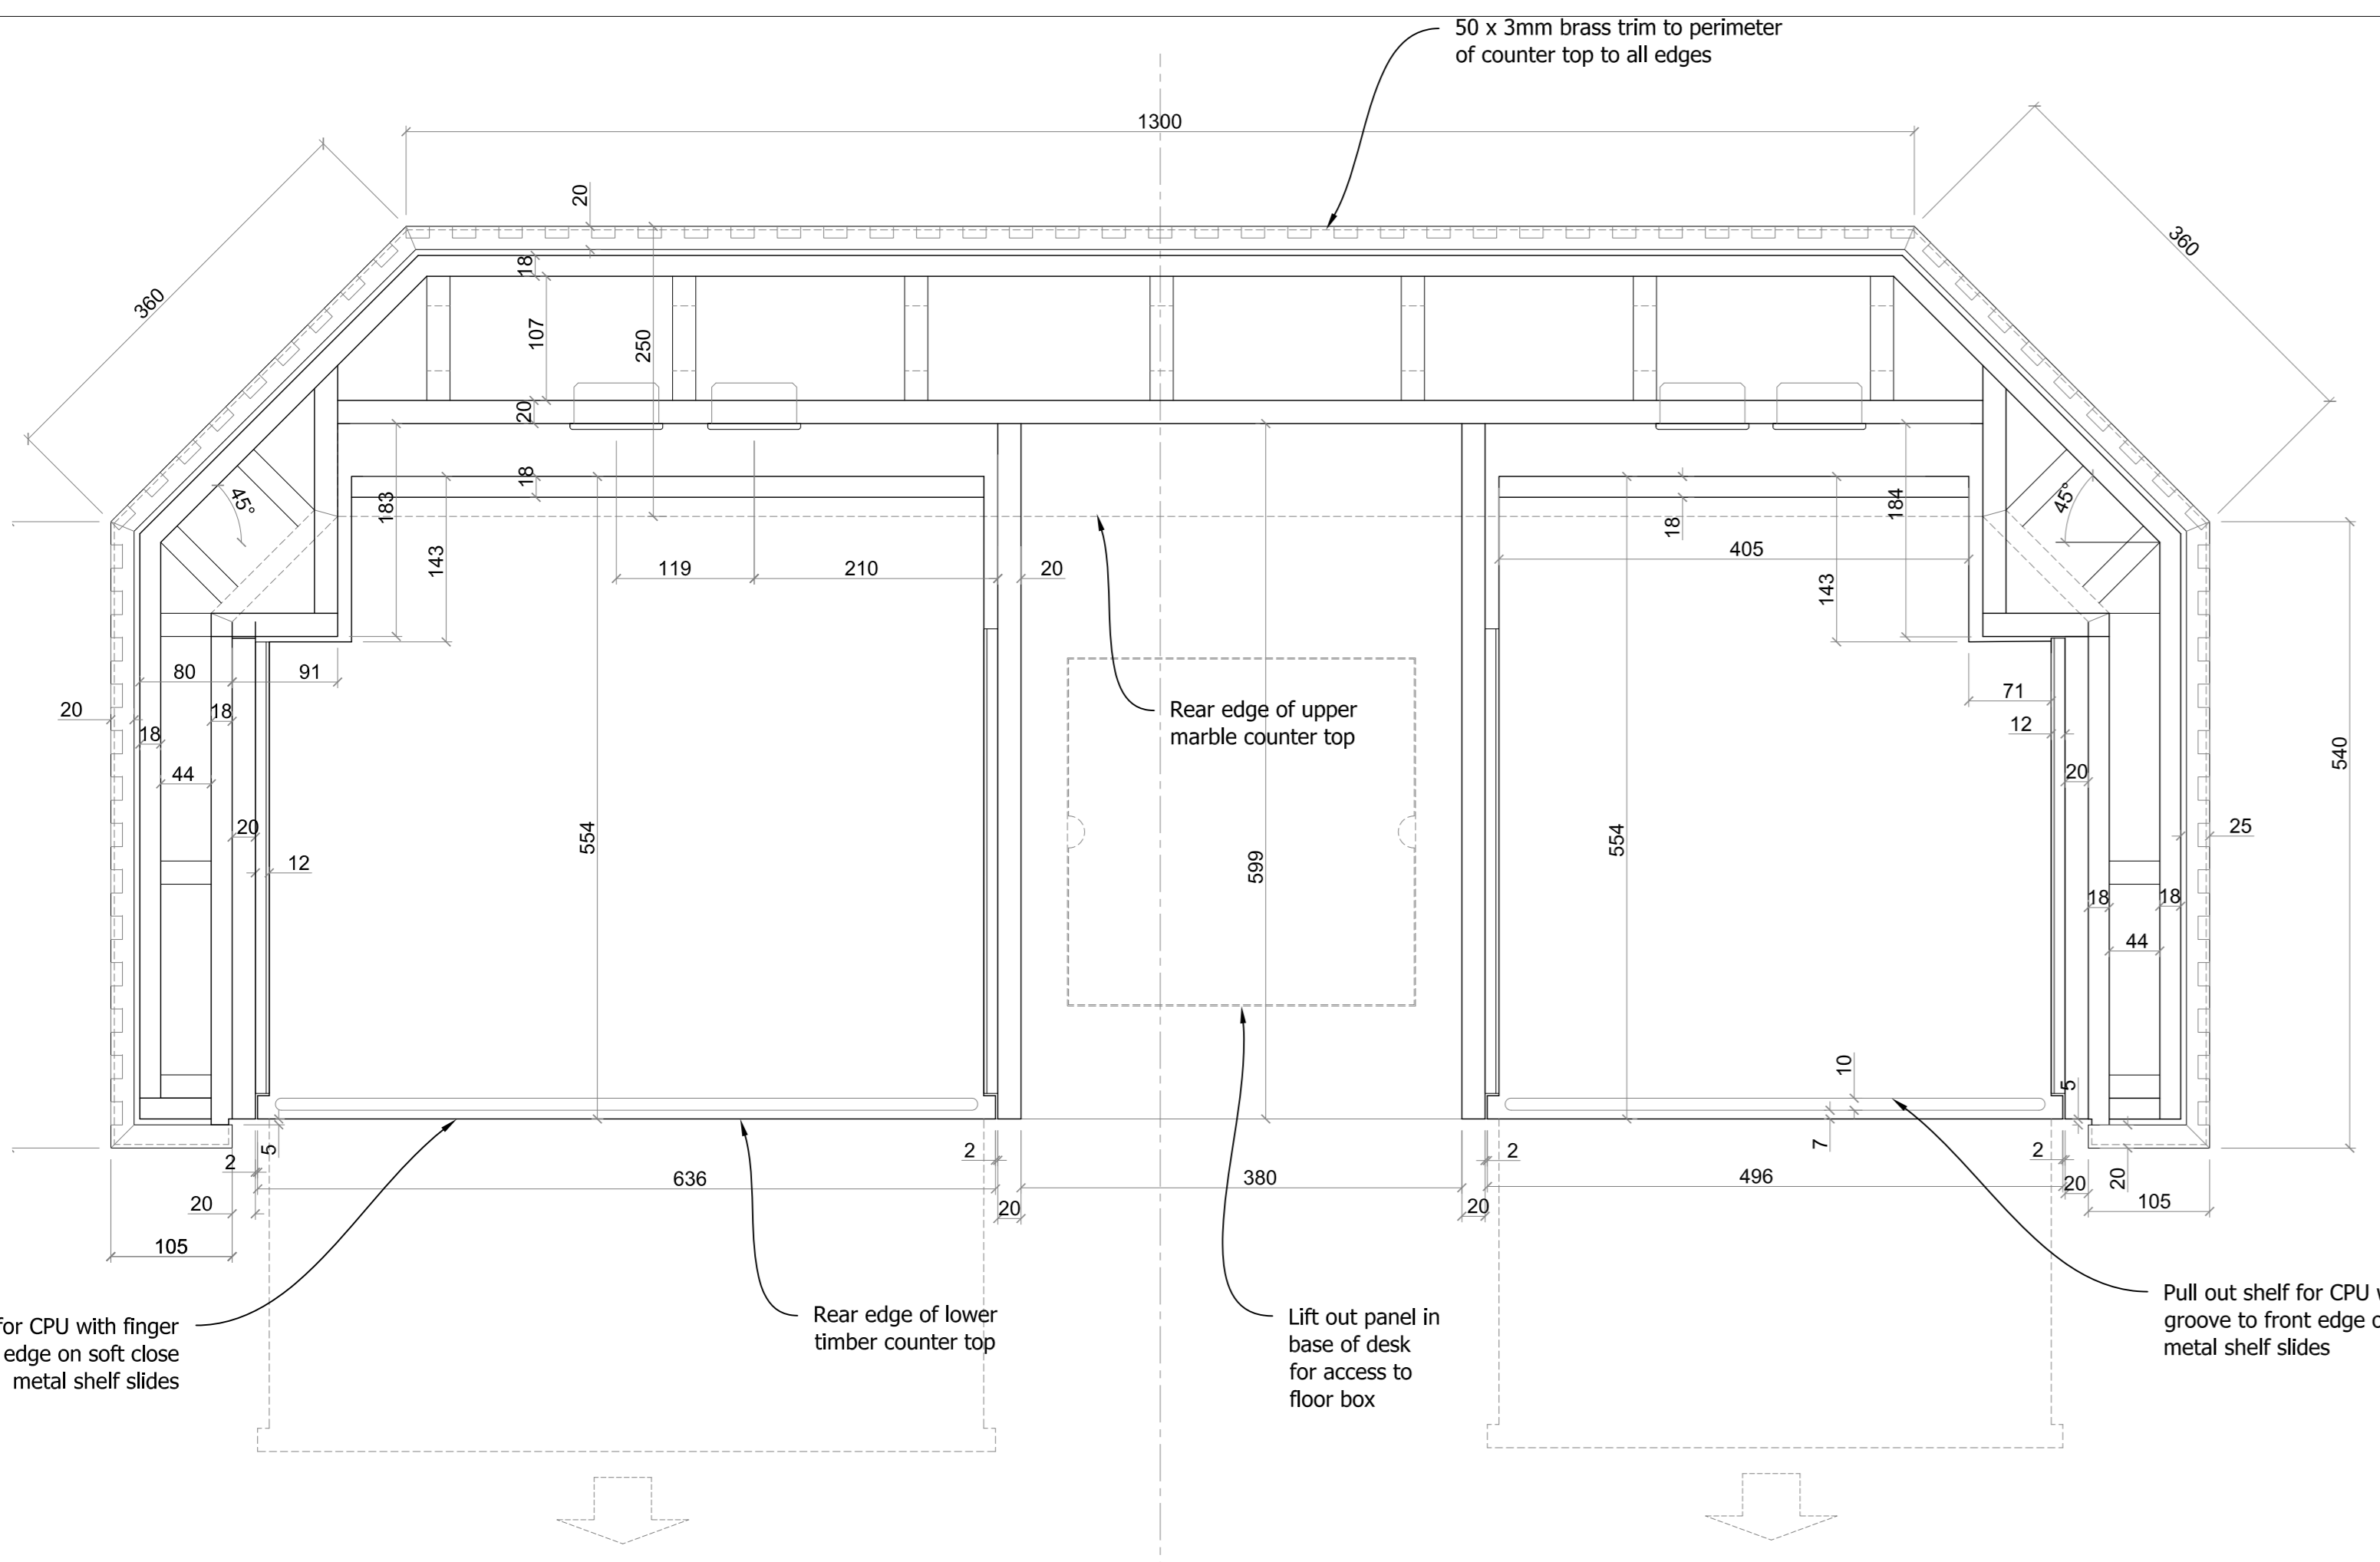

Schedule of Finishes

ST - 08	Calacatta white marble counter top and inlay strips to counter front side panels.
ST - 07	Sahara Noir Polished marble to counter front
MT - 10	Bronze metal trim to counter top and plinth
TB - 09	Dark Stained Timber to match approved sample

NOTES:
Cut outs for Electrical sockets to be positioned and cut on site.
Unit to be mechanically fixed to timber floor when placed in final location on site.

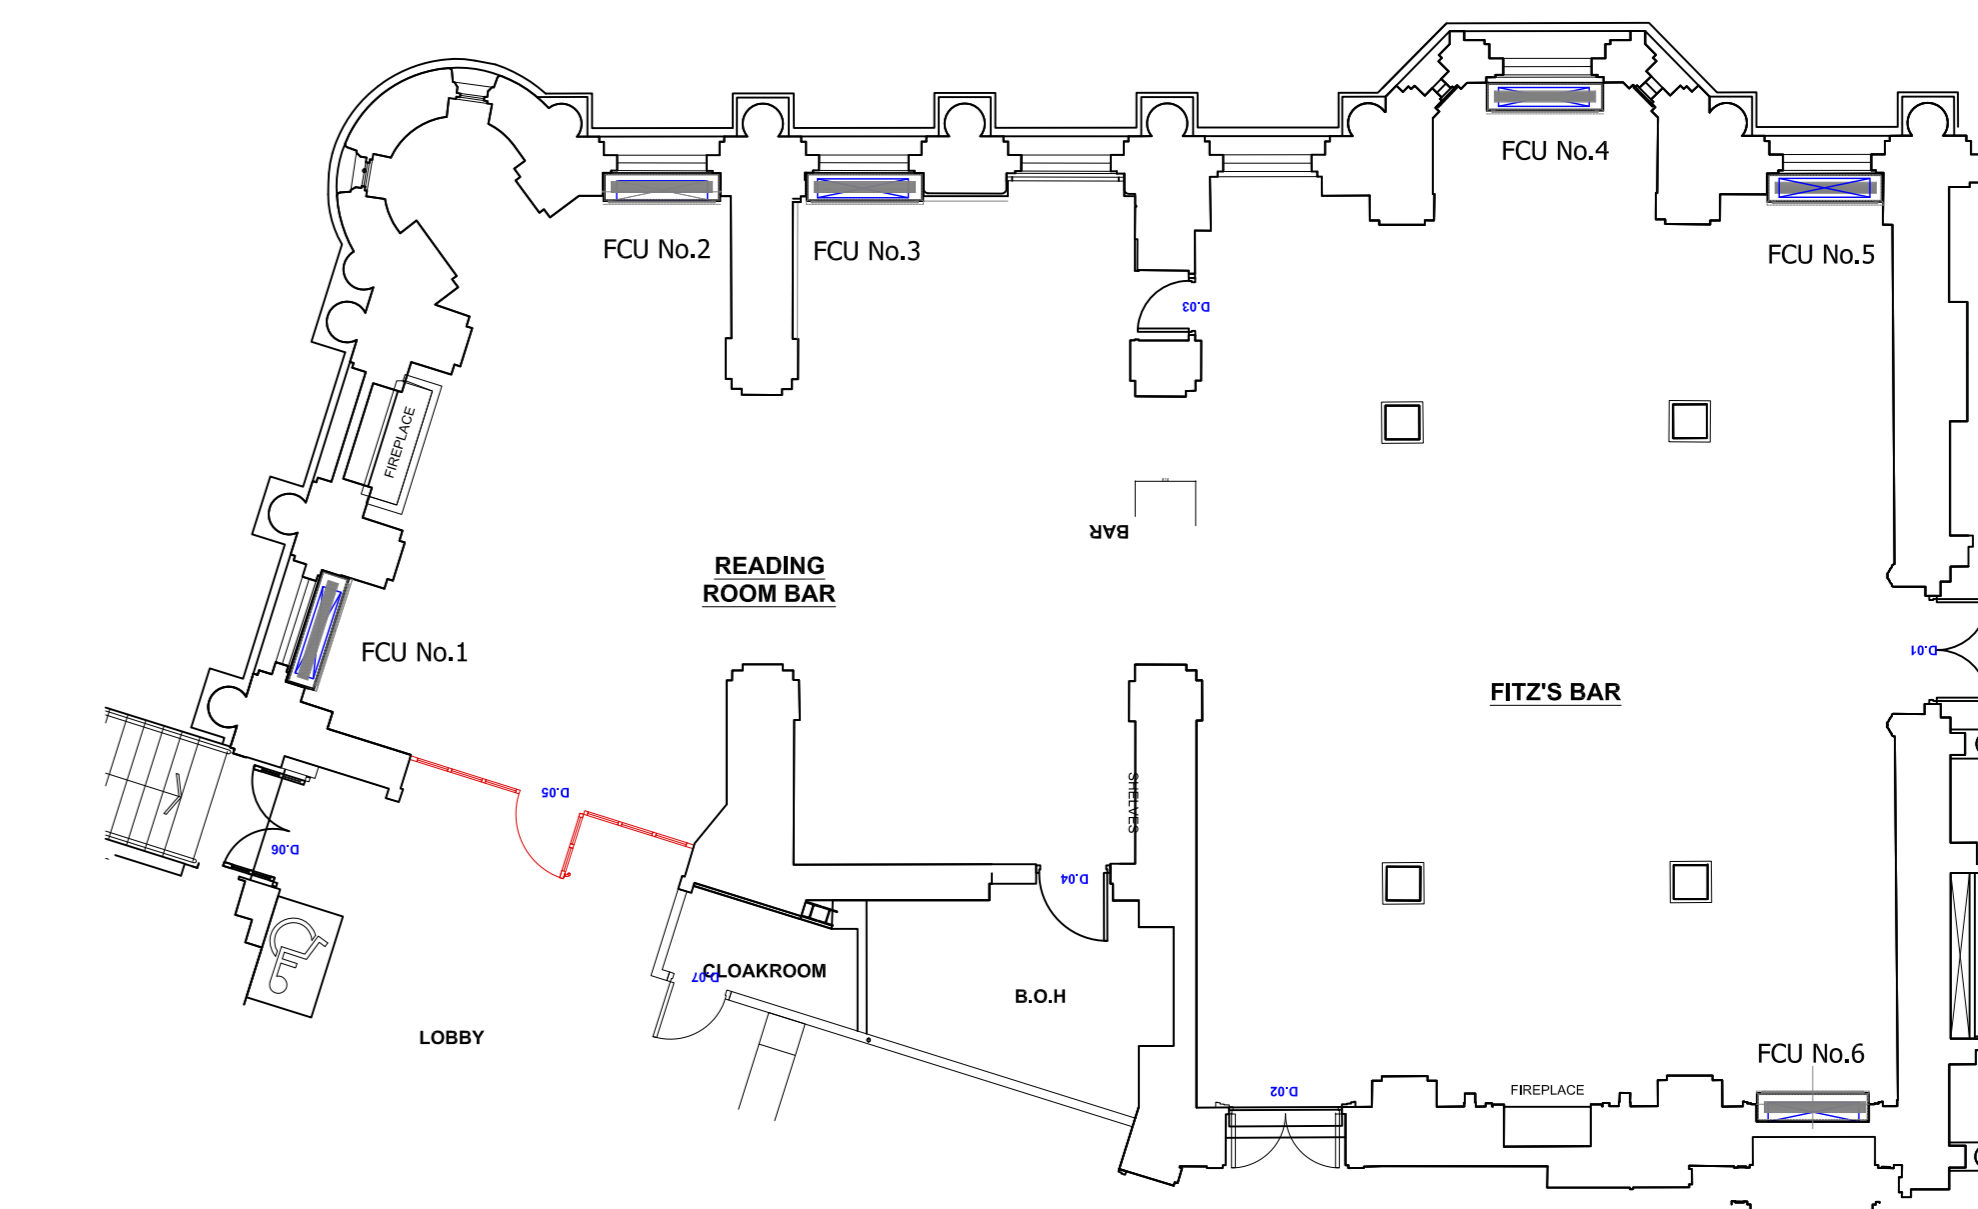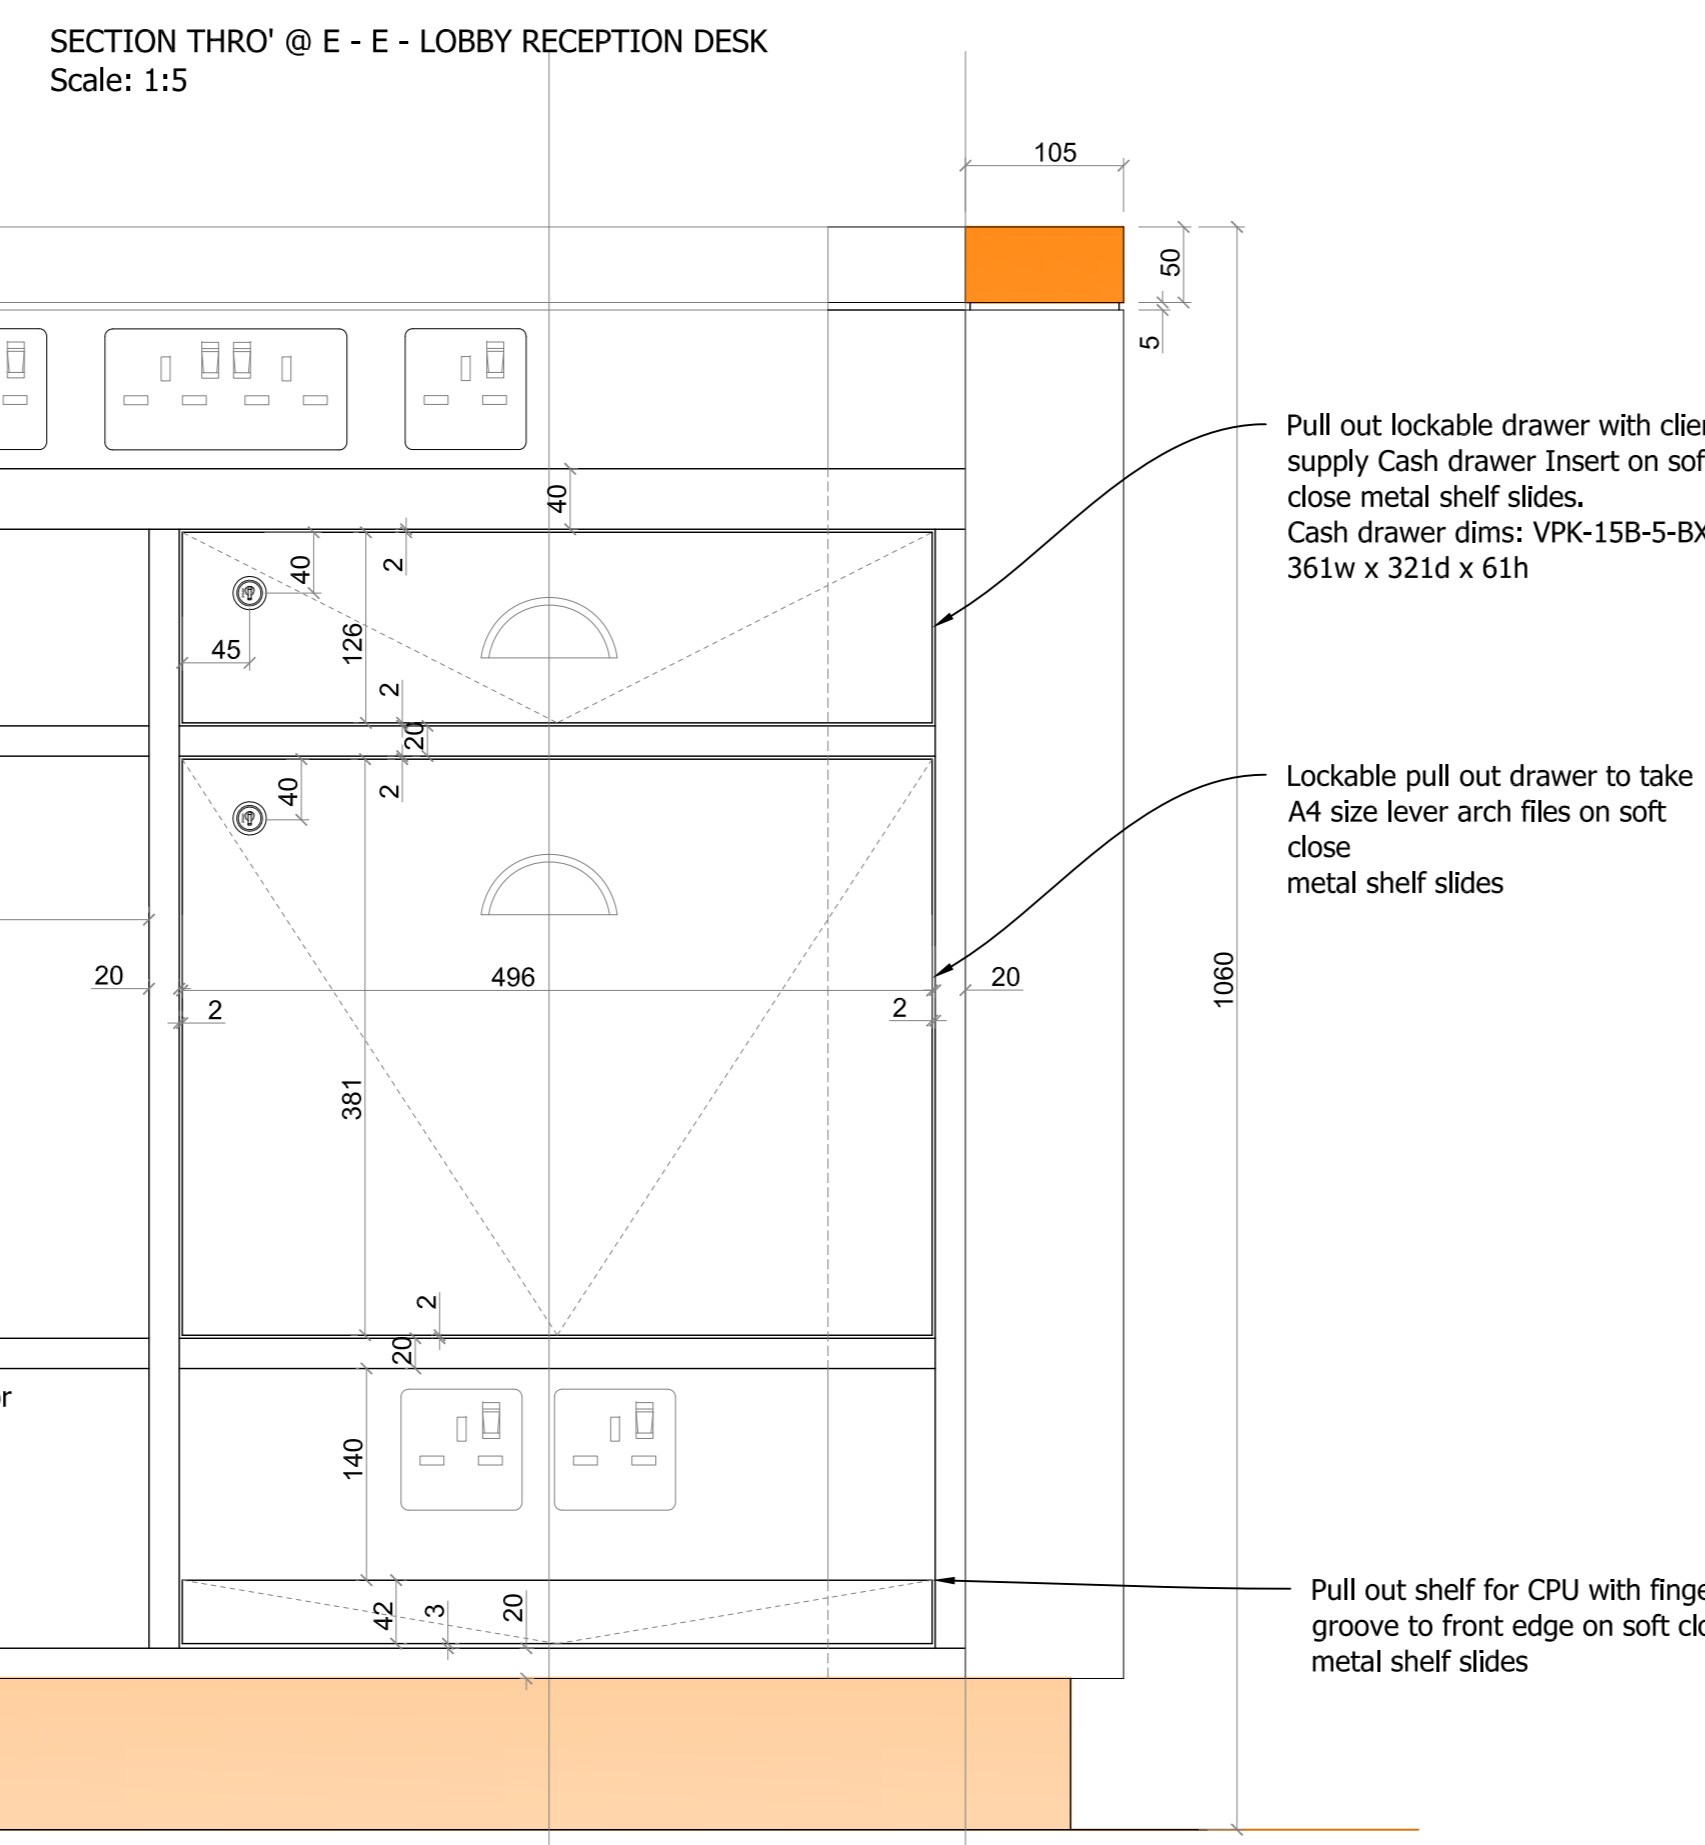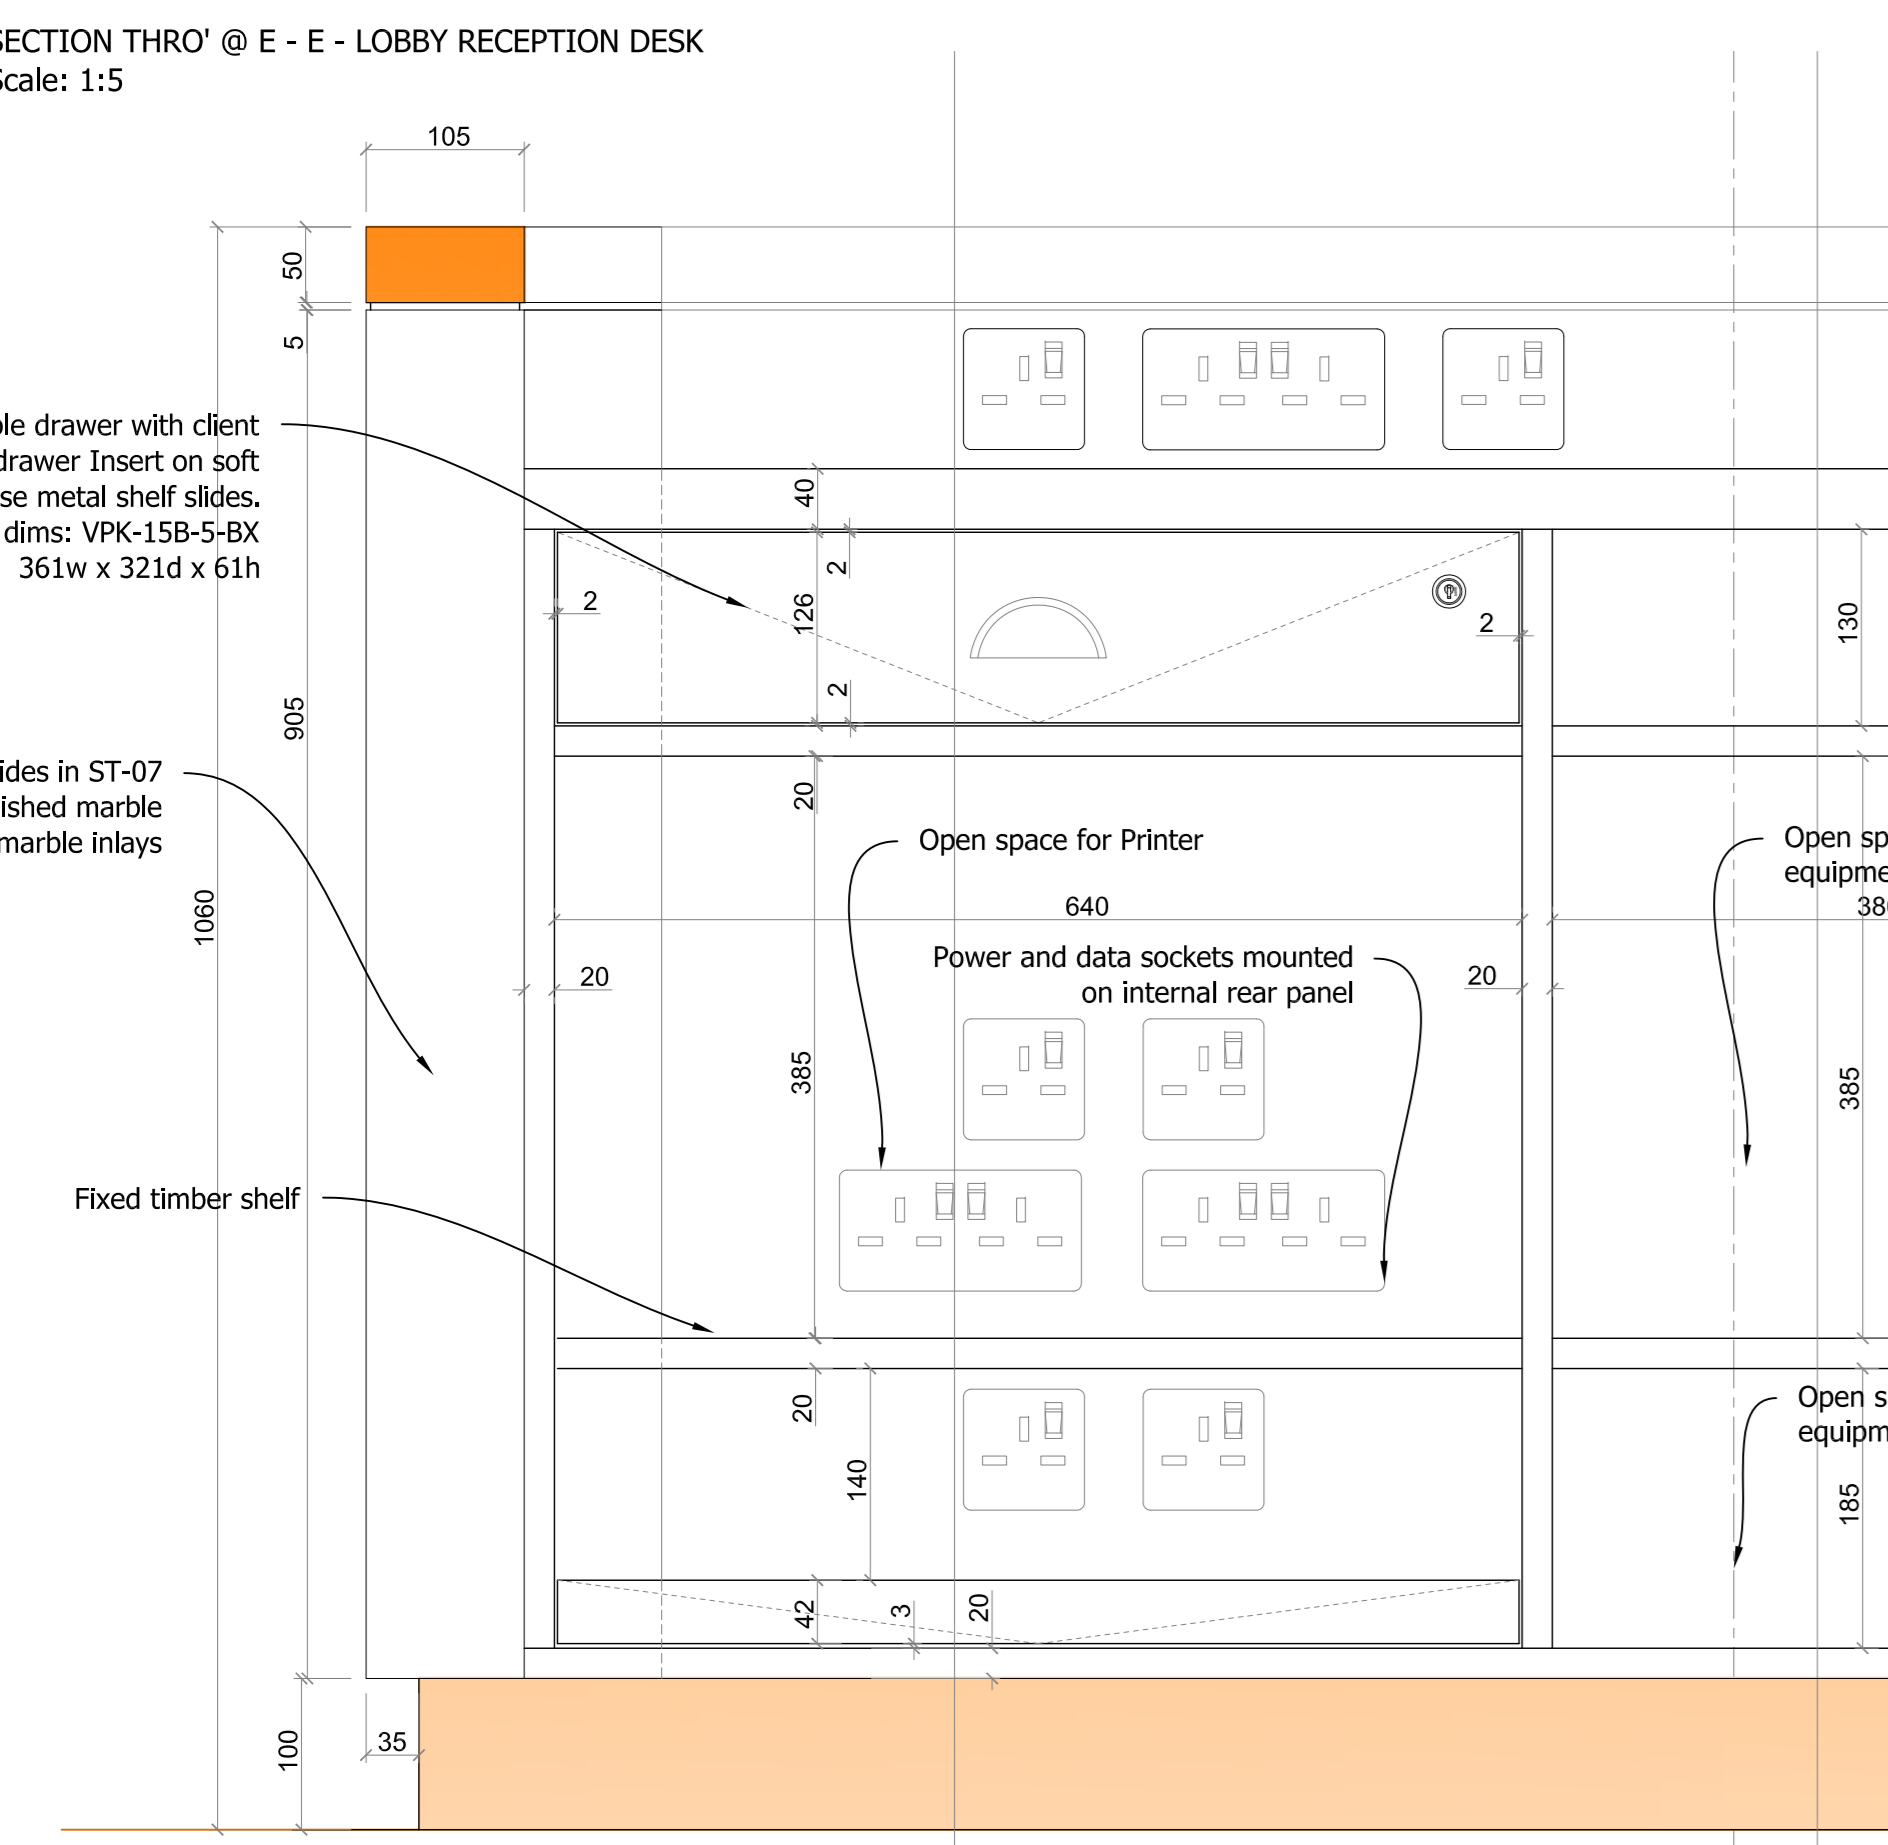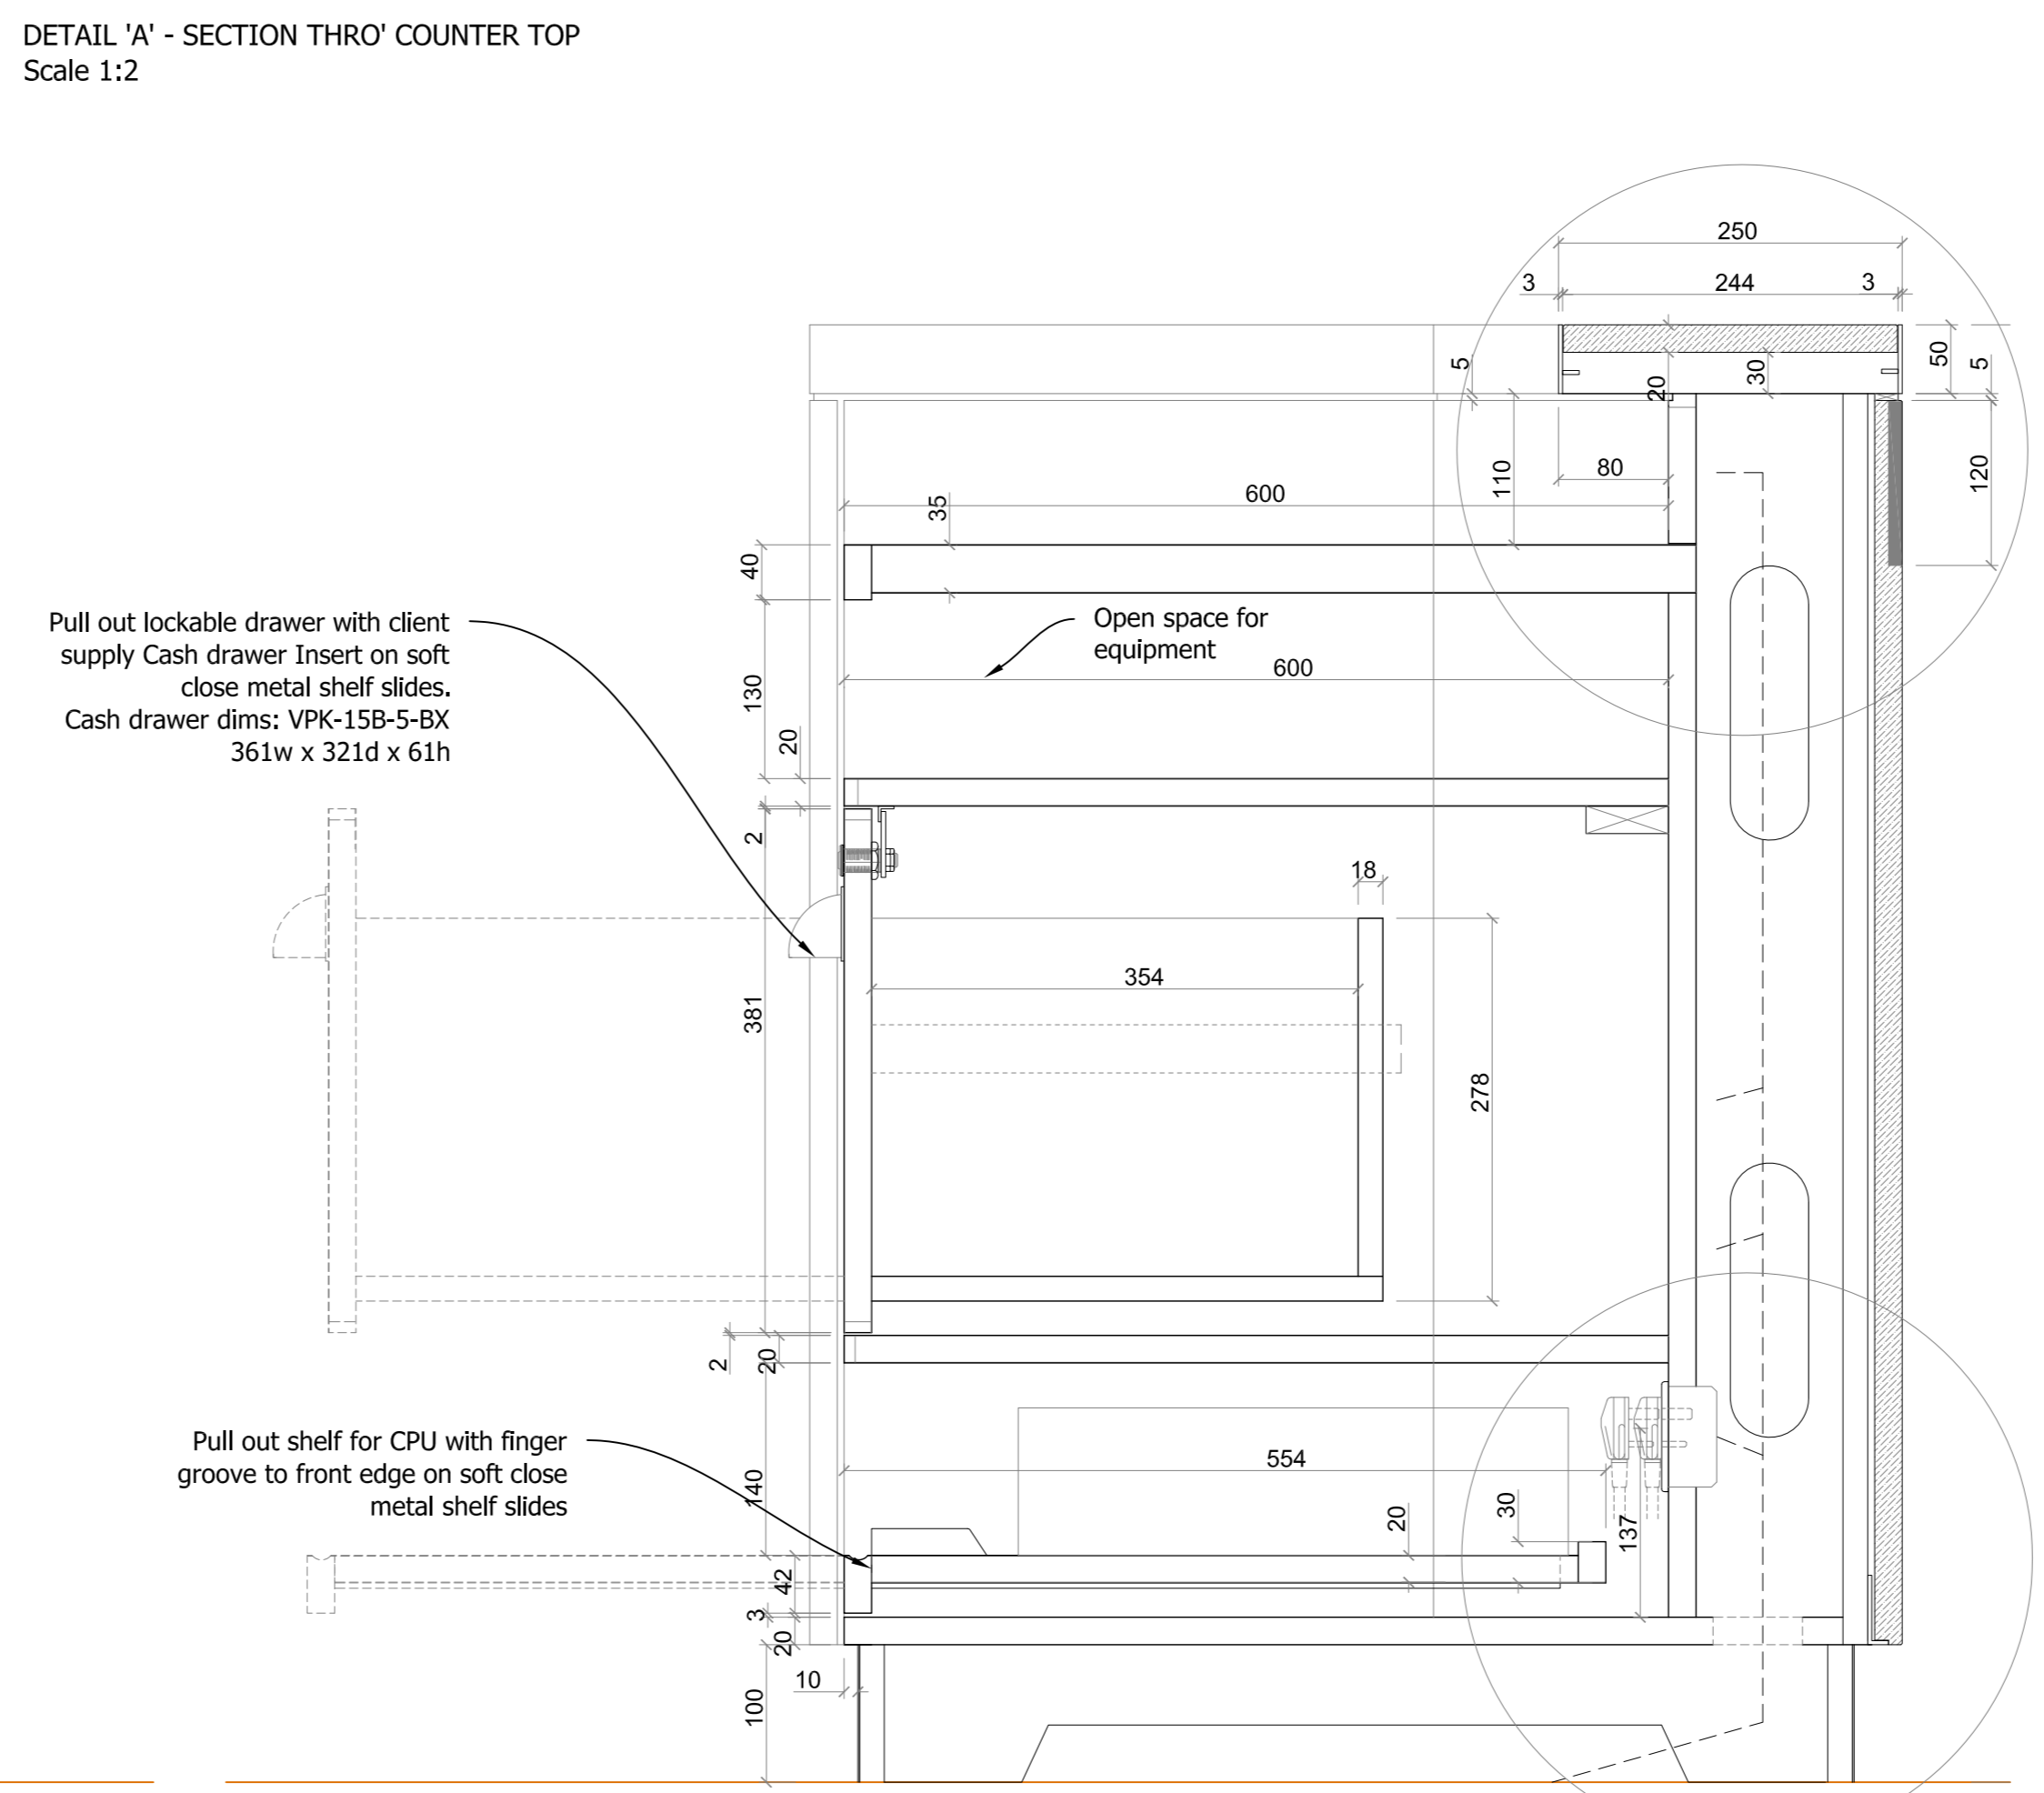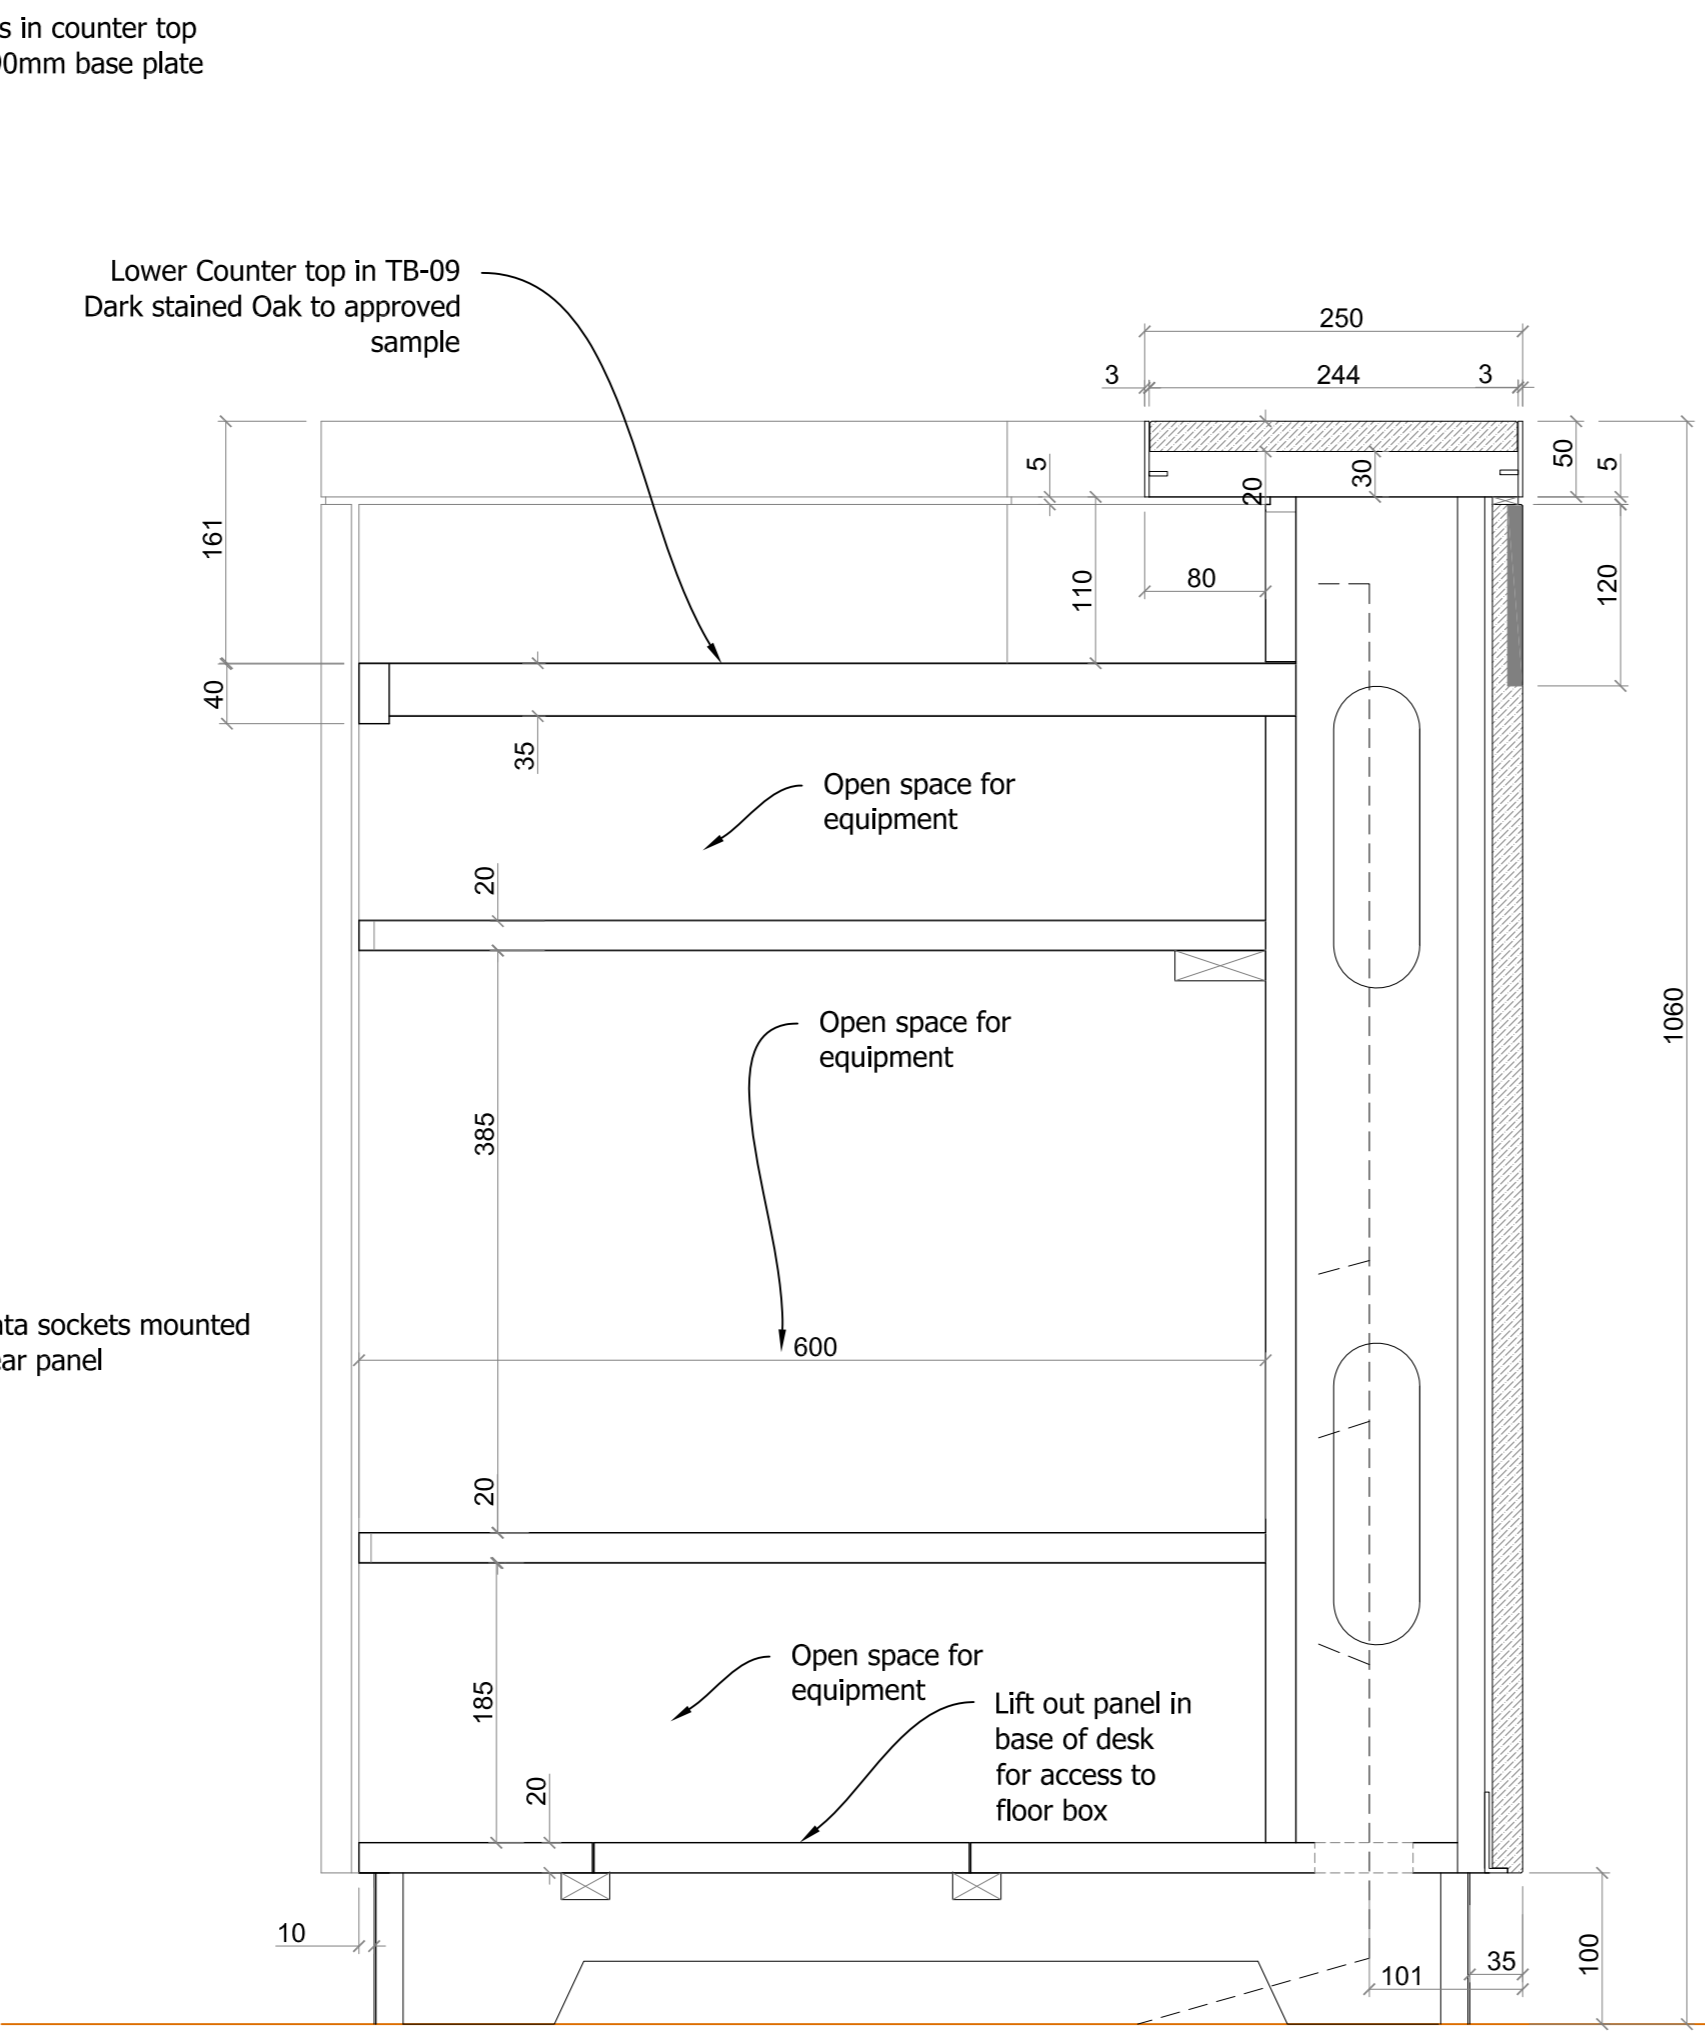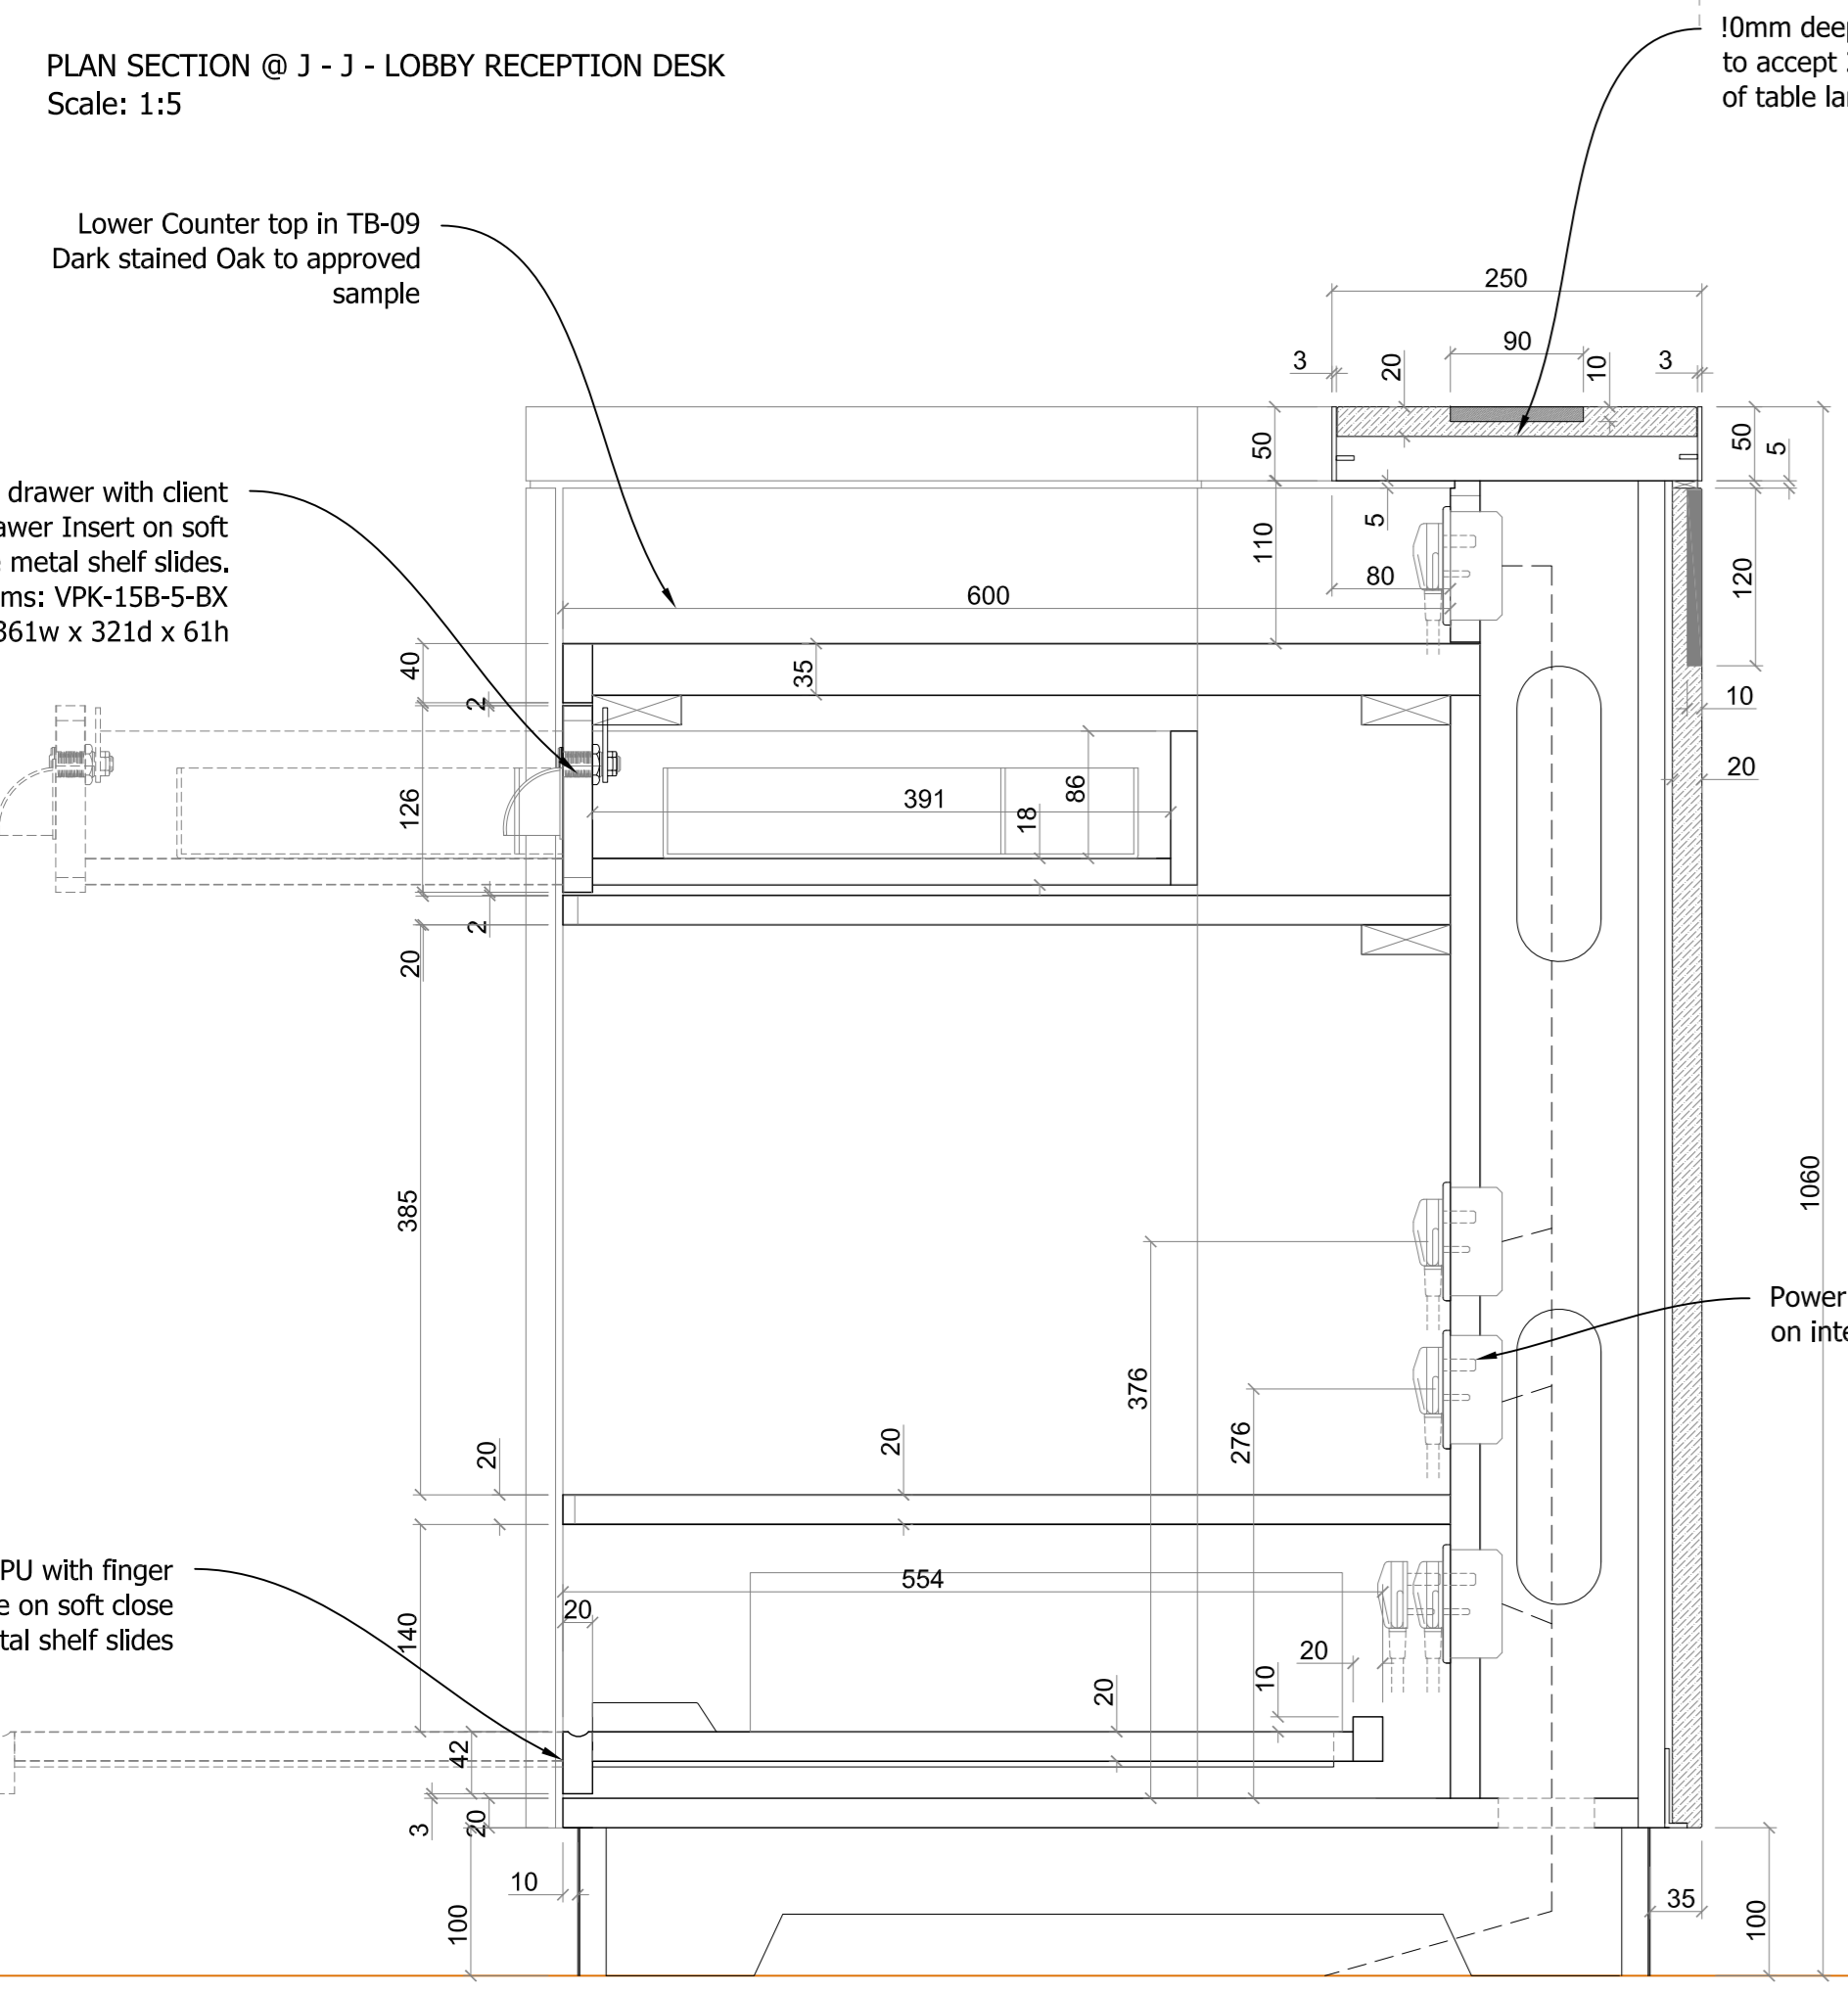

Construction Issue
01 27-02-17 Amended as client comments 24-02-17 TH
02
Rev / Date Details By

gariff

Village House
11th Street
Trafford Park
Manchester M17 1JF
Tel: 0161 848 9983
Fax: 0161 848 9984
Email: enquiries@gariff.co.uk

Client:

S & T (UK)
Contract:
Russell Hotel
London

Drawing Title:
Lobby Reception Desk - Sheet 2




Scale: Date: Drawn:
As Noted 09-02-17 TH
Status: Rev:
Construction 01
Dwg No: GCL-1463-068

DE-24b

This drawing is the copyright of Gariff Construction Ltd, and must not be used, copied or disseminated in any form without written consent. Figure dimensions are to be used in preference to scaled dimensions.

GENERAL NOTES:
 ALL DIMENSIONS TO BE CHECKED ON SITE AND ANY DISCREPANCIES TO BE REPORTED TO RSS
 ALL FINISHES, SAMPLES AND MOCK UPS TO BE APPROVED BY RSS PRIOR TO MANUFACTURE
 FOR DOOR, IRONMONGERY, SANITARYWARE AND LIGHTING REFER TO RSS SPECIFICATION INDEX FOR FURTHER INFORMATION
 FOR FINISHES REFER TO FINISHES SCHEDULE
 REFER TO RSS FF&E SCHEDULE FOR ITEMS PROCURED BY RSS

REVISIONS:		
CODE:	DATE:	DESCRIPTION:
-	23.08.16	TENDER ISSUE

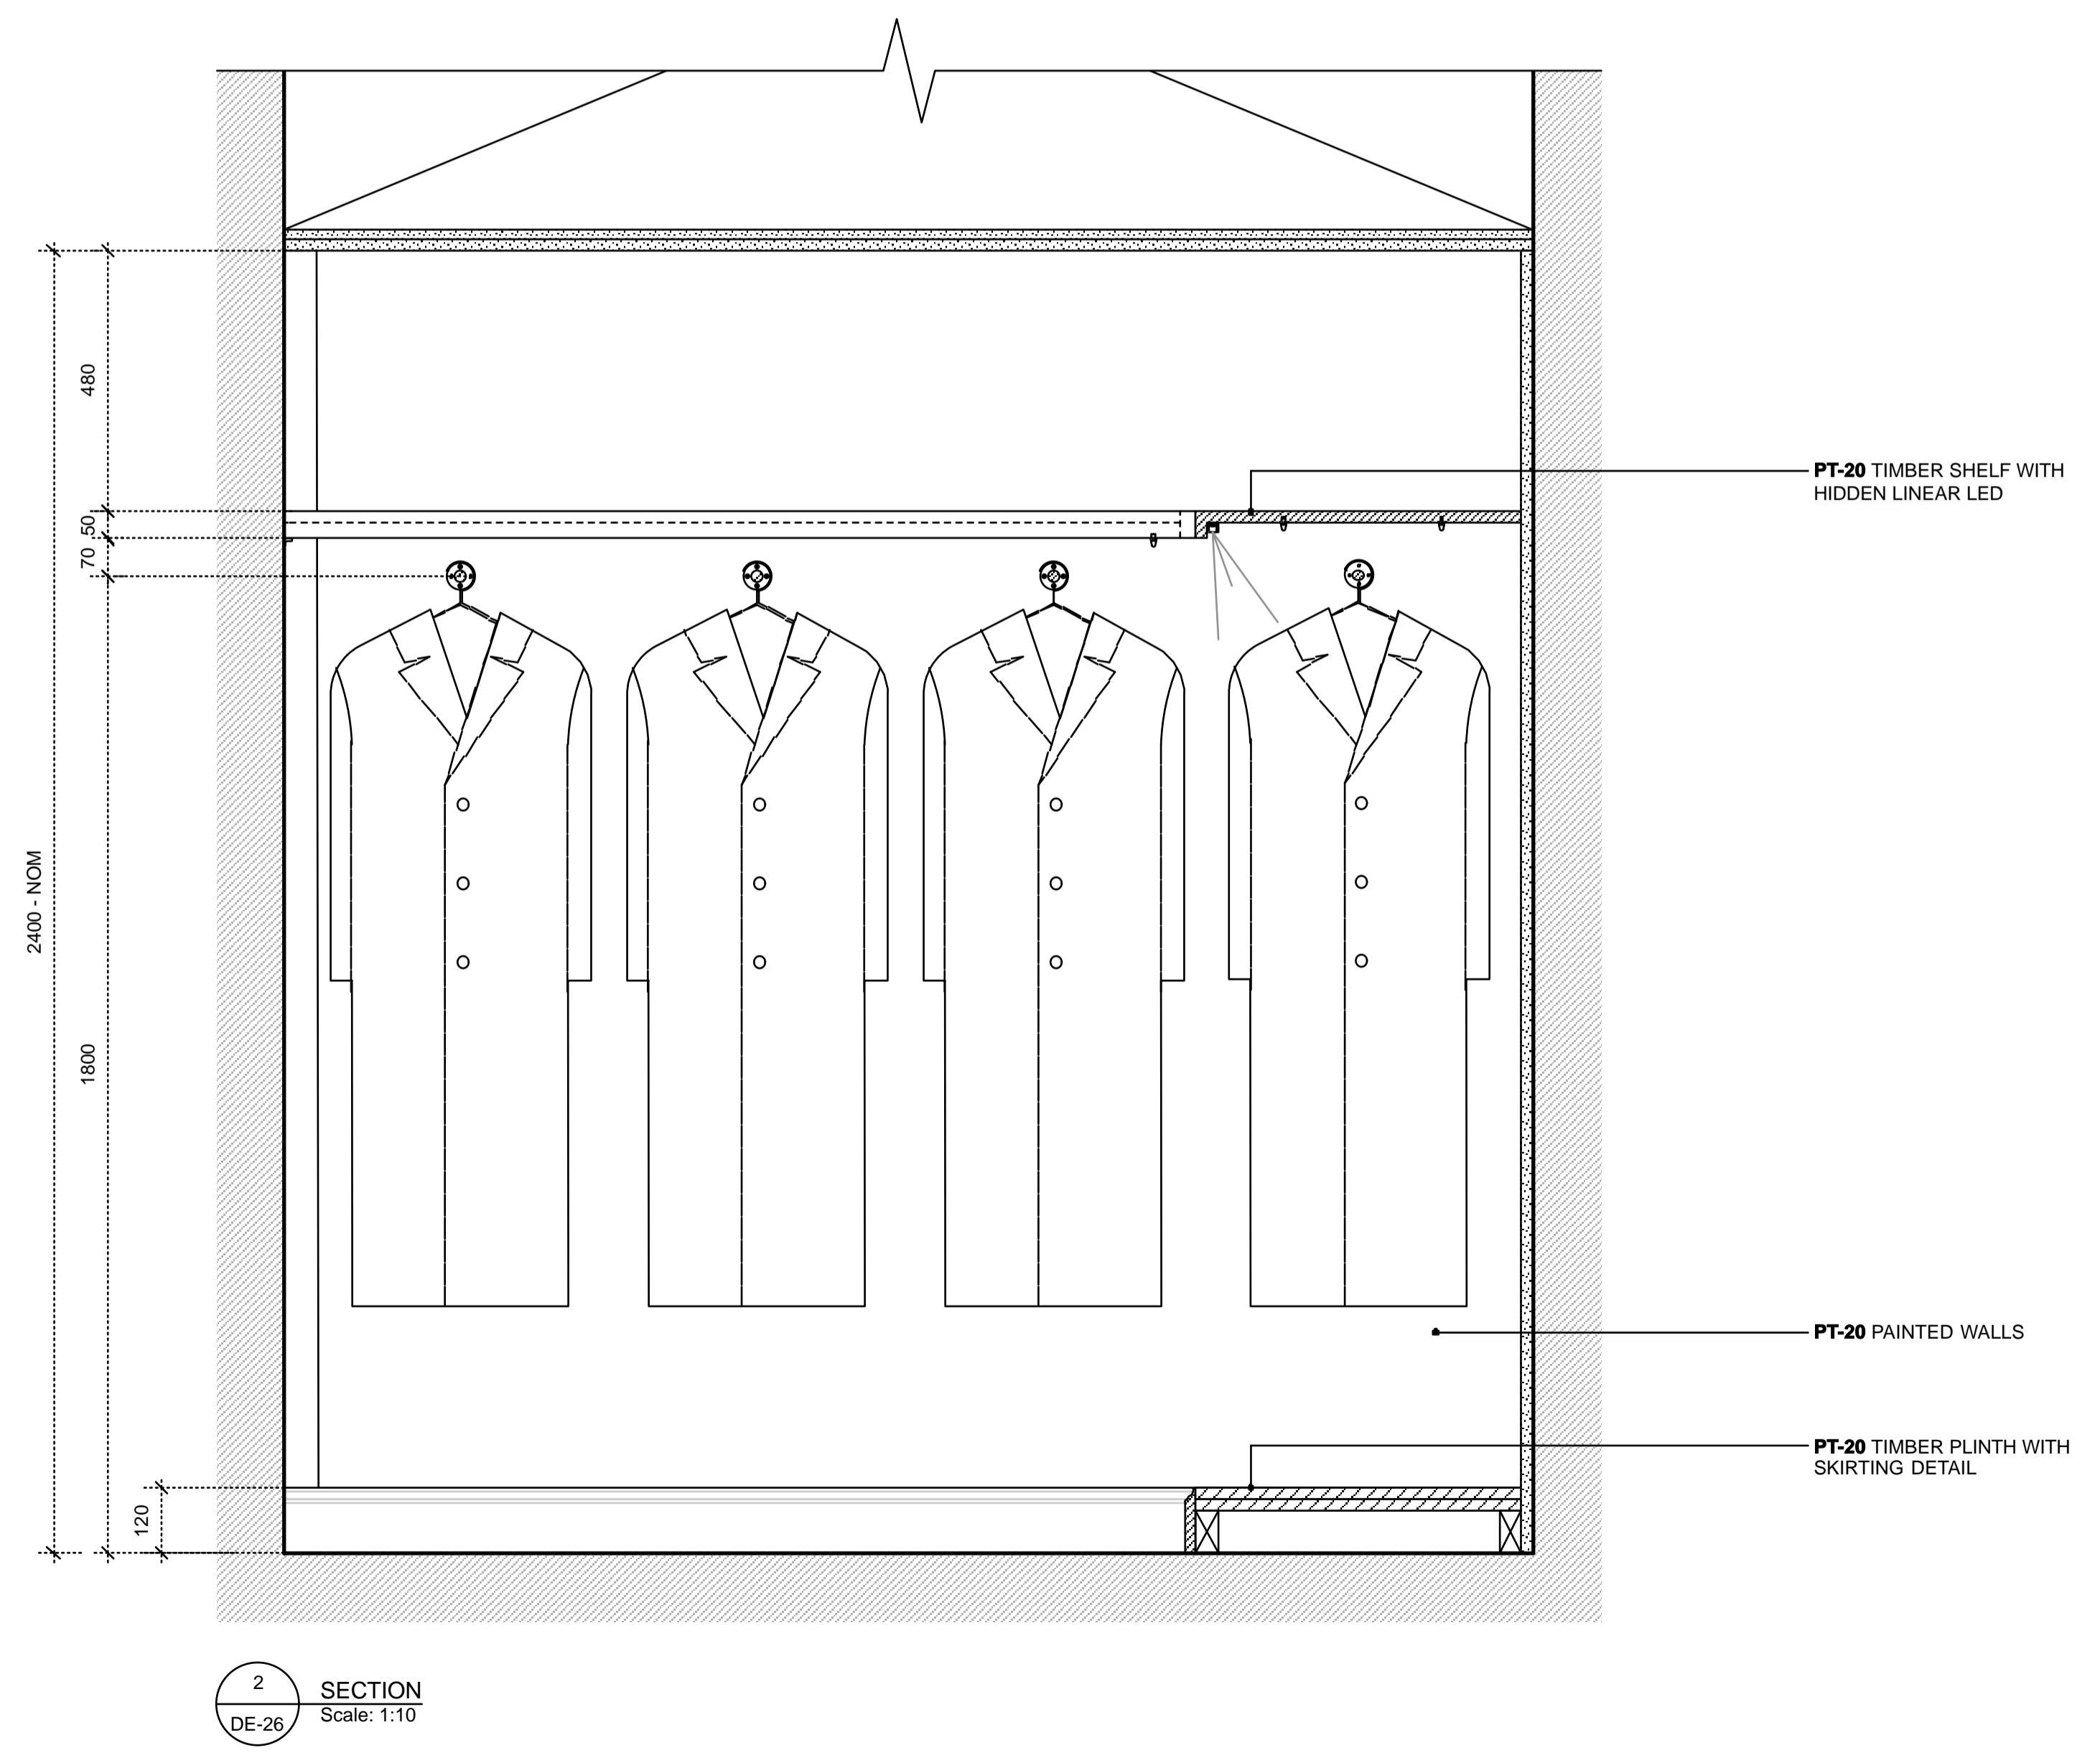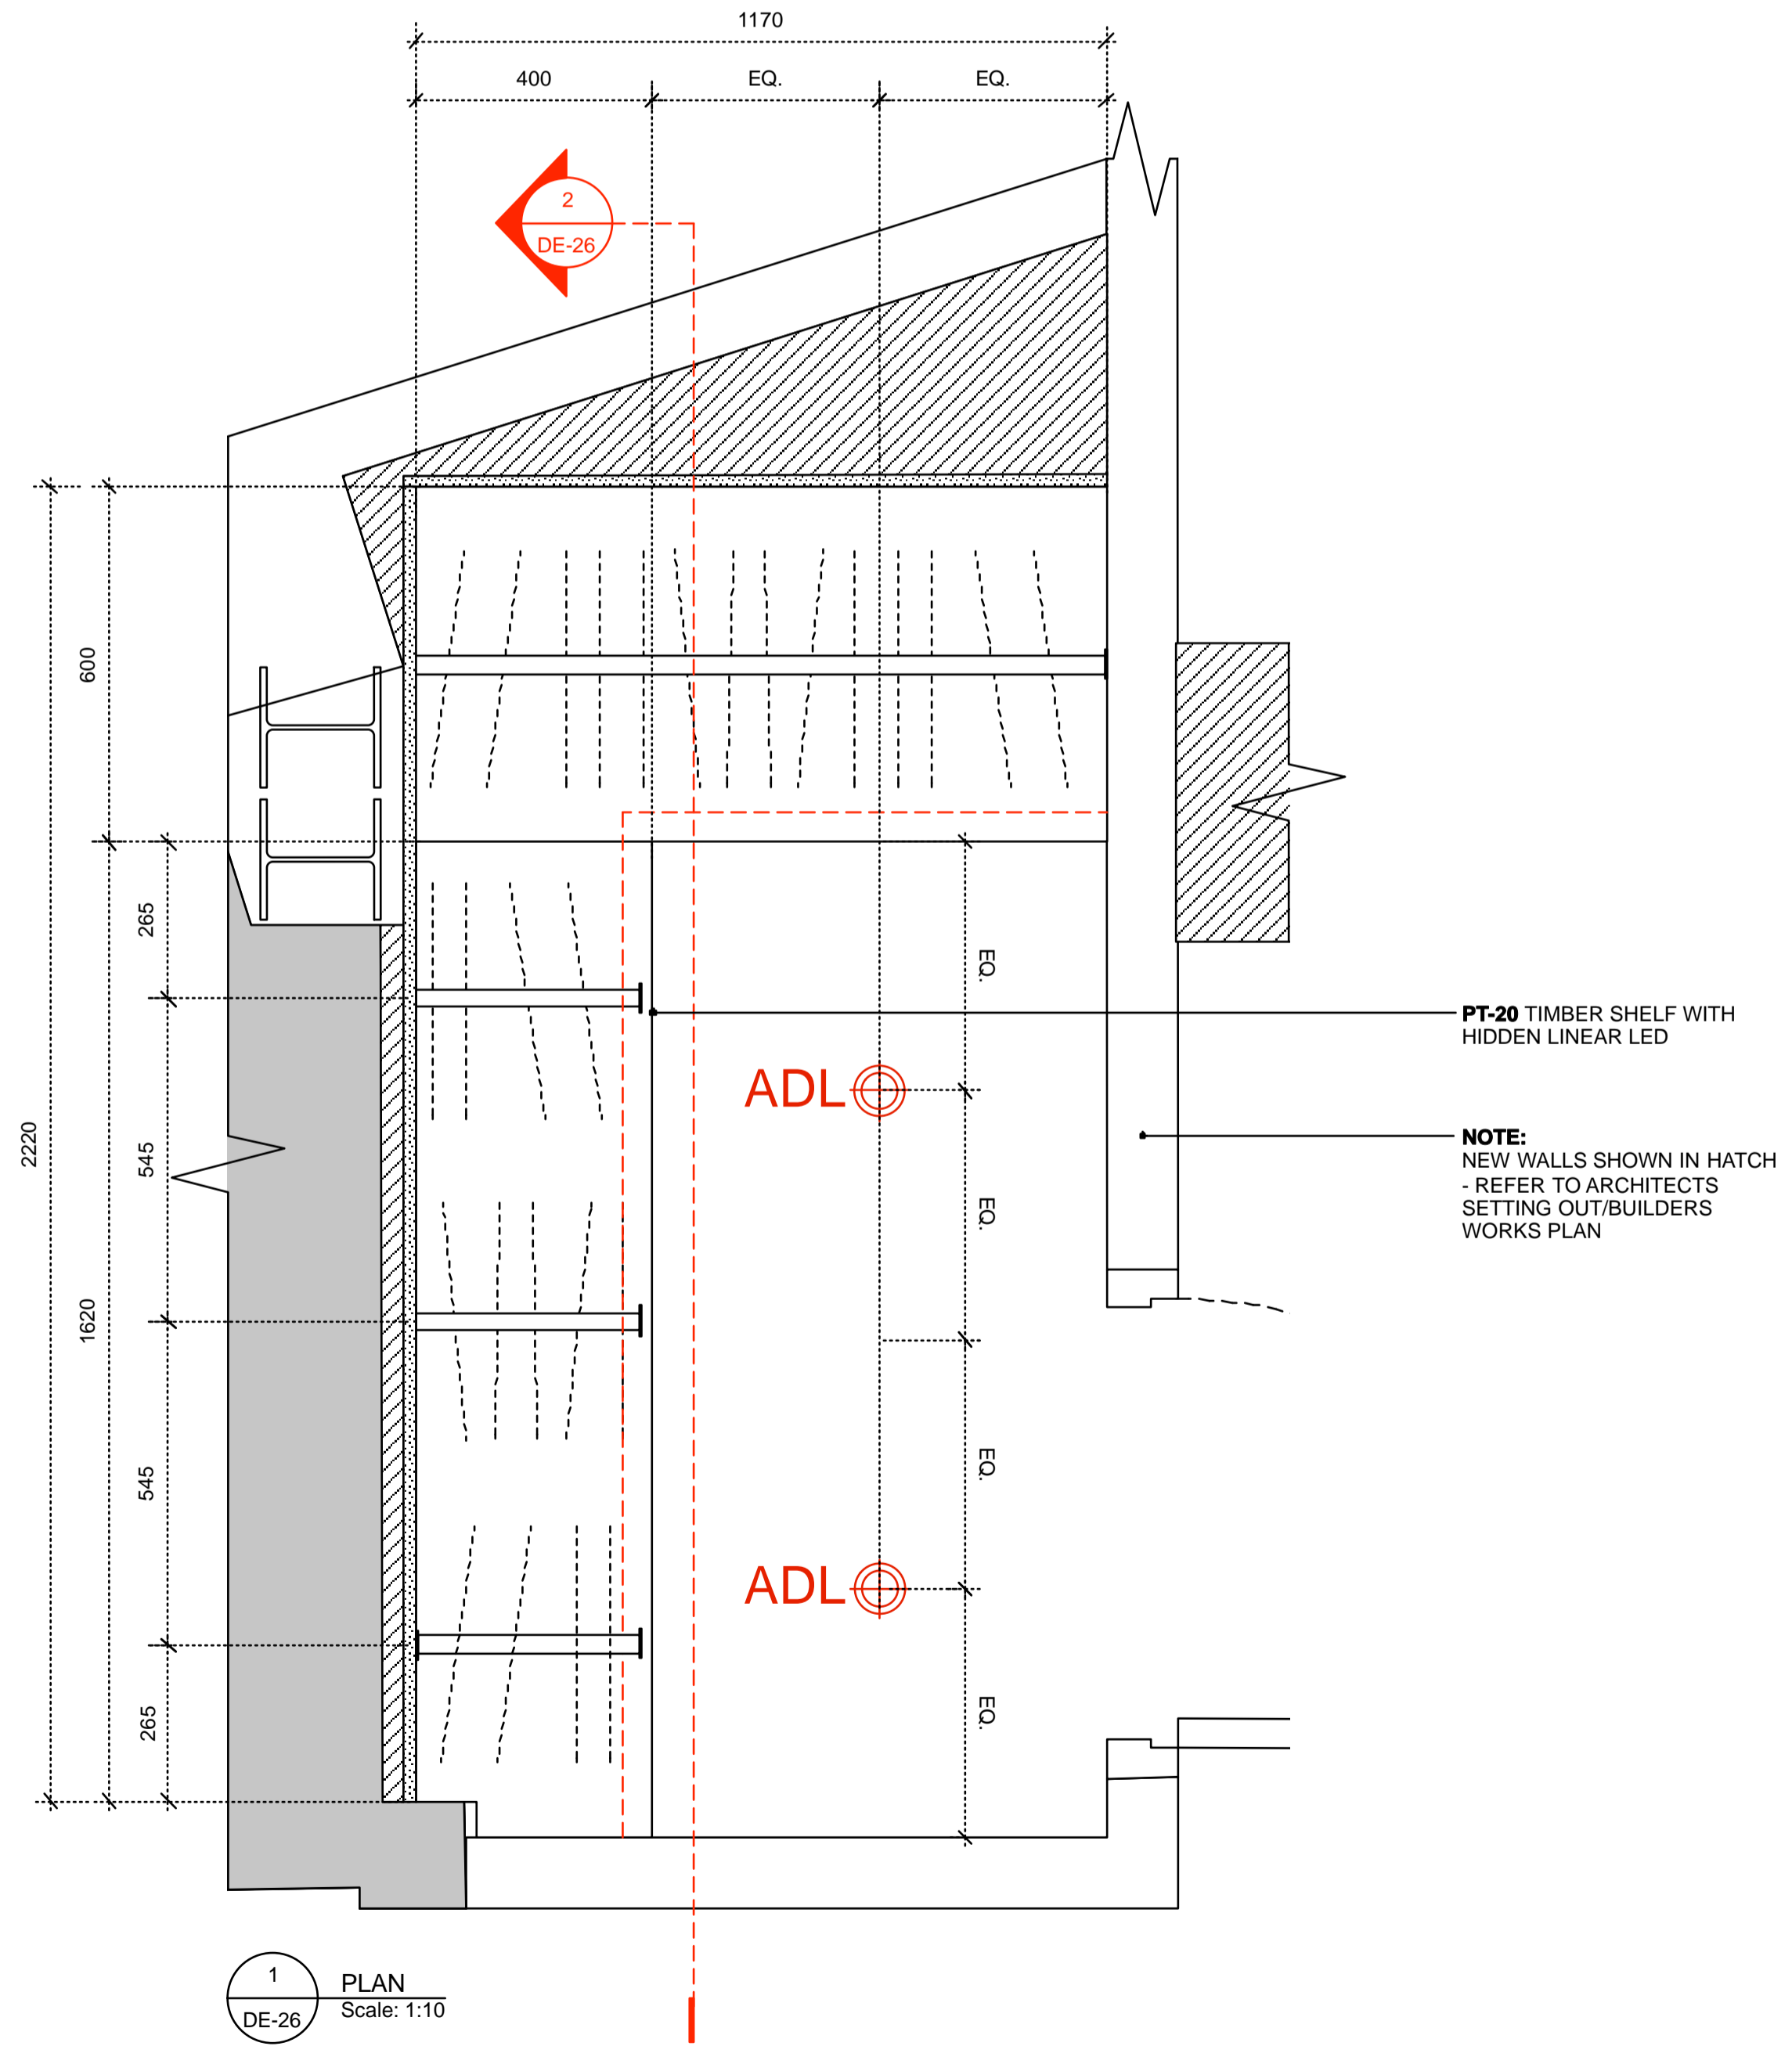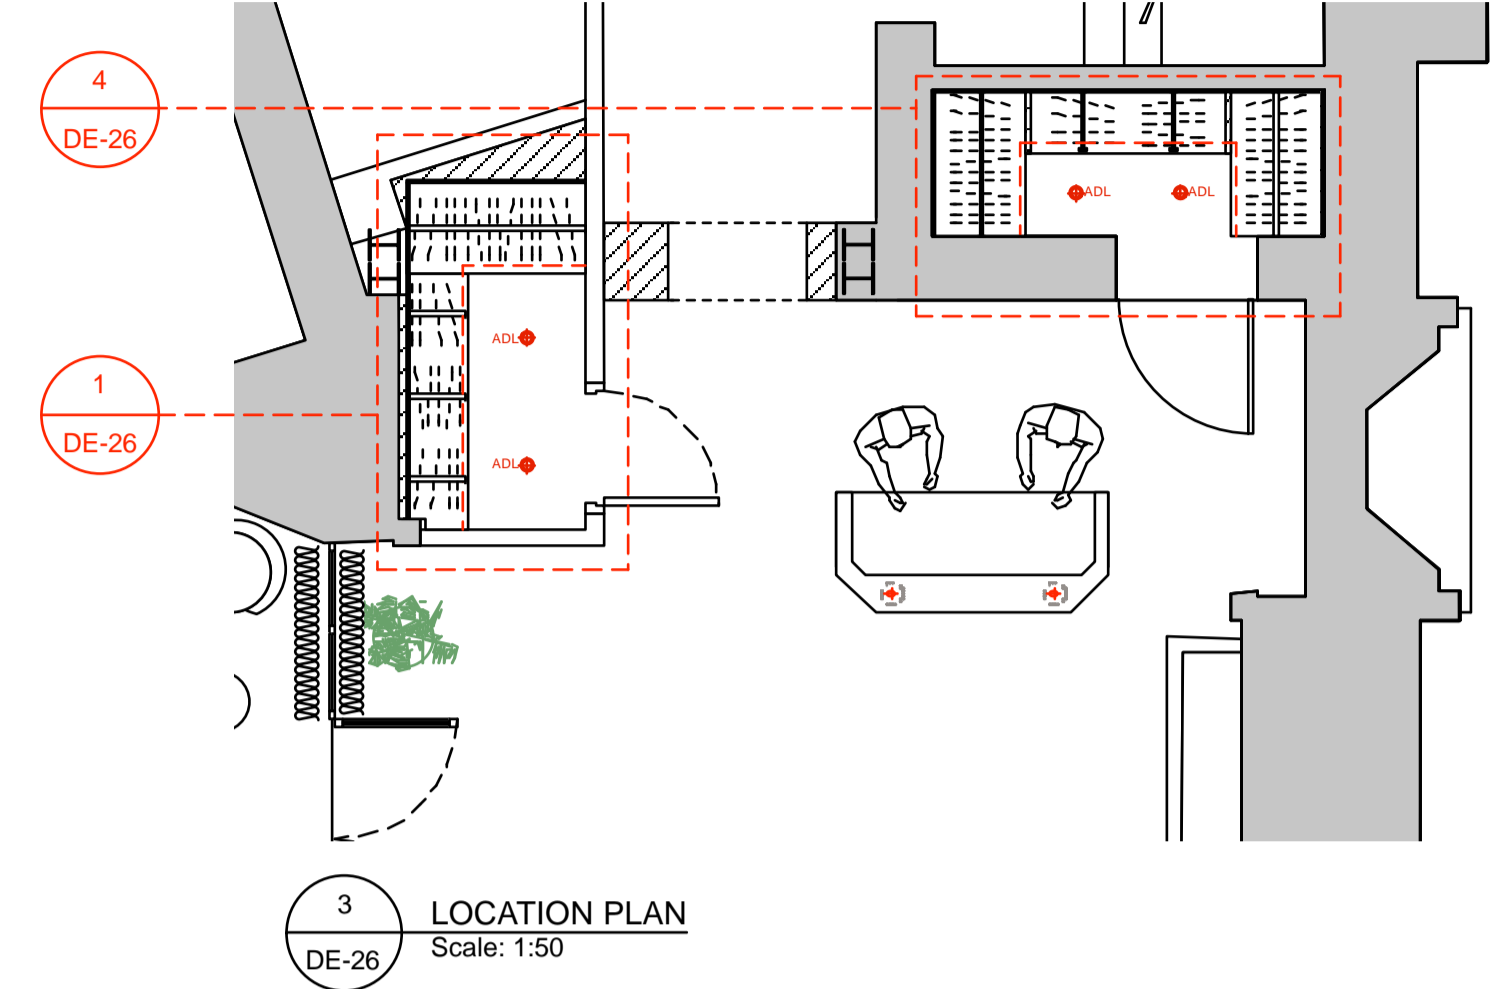

russellsagestudio.
 St Michael's House, 2 Elizabeth Street
 London SW1W 9RB
 T: 020 7730 3258

THIS DRAWING IS THE PROPERTY OF RUSSELL SAGE STUDIO. COPYRIGHT IS RESERVED TO THEM AND THE DRAWING IS ISSUED ON THE CONDITION THAT IT IS NOT COPIED EITHER WHOLLY OR IN PART WITHOUT THE CONSENT IN WRITING OR RUSSELL SAGE STUDIO.


- ALL DIMENSIONS, DRAWINGS AND SPECIFICATIONS ARE TO BE VERIFIED ON SITE BY THE CONTRACTOR AND ANY DISCREPANCIES REPORTED TO RSS PRIOR TO THE COMMENCEMENT OF WORK.
- THIS PLAN HAS BEEN EXTRACTED FROM SUPPLIED DRAWINGS AND HENCE IS SUBJECT TO SURVEY AND CONTRACTOR SETTING OUT PLAN.
- CONTRACTOR TO TAKE RESPONSIBILITY AND ENSURE ALL CONSTRUCTION METHODS, TECHNIQUES, FITTINGS AND FINISHES ETC. CONFORM TO THE REQUIRED BUILDING REGULATIONS IN THE APPLICABLE COUNTRY, AND TO THE RELEVANT BUILDING CONTROL OFFICERS SATISFACTION.
- ALL SPECIFIED ITEMS ARE TO BE INSTALLED IN ACCORDANCE WITH THE MANUFACTURES RECOMMENDATIONS.
- ALL FINISHES ARE TO BE CARRIED OUT TO A HIGH STANDARD.

THIS DRAWING IS TO BE READ IN CONJUNCTION WITH ALL OTHER RELEVANT CONSULTANTS DRAWINGS. ALL REQUESTED DRAWINGS SHOWING FIXINGS AND CONSTRUCTION DETAILS TO BE APPROVED BY RSS PRIOR TO COMMENCEMENT OF WORK. CONTRACTORS TO CHECK AND APPRAISE DESIGN, FITTING OUT AND CONSTRUCTION DETAILS AND OFFER SUITABLE ALTERNATIVES TO THE DESIGNERS FOR APPROVAL PRIOR TO MANUFACTURE AND INSTALLATION. CONTRACTOR TO PROVIDE A SUITABLE WORKING ENVIRONMENT WHICH CONFORMS TO THE CURRENT HEALTH AND SAFETY CONDITIONS AND LOCAL AUTHORITY REGULATIONS.


DRAWING STATUS: TENDER			
CLIENT: RUSSELL HOTEL			
PROJECT NO: 381A	PROJECT: RUSSELL HOTEL		
DATE: 23.08.16	DRAWN: JD	CHECKED: JG	SCALE: 1:10 @ A1 1:20 @ A3
TITLE: CLOAKROOMS PAGE 1 OF 2			
DWG. NO: 381A-DE-26			REV: -

GENERAL NOTES:
 ALL DIMENSIONS TO BE CHECKED ON SITE AND ANY DISCREPANCIES TO BE REPORTED TO RSS
 ALL FINISHES, SAMPLES AND MOCK UPS TO BE APPROVED BY RSS PRIOR TO MANUFACTURE
 FOR DOOR, IRONMONGERY, SANITARYWARE AND LIGHTING REFER TO RSS SPECIFICATION INDEX FOR FURTHER INFORMATION
 FOR FINISHES REFER TO FINISHES SCHEDULE
 REFER TO RSS FF&E SCHEDULE FOR ITEMS PROCURED BY RSS

REVISIONS:		
CODE:	DATE:	DESCRIPTION:
-	23.08.16	TENDER ISSUE

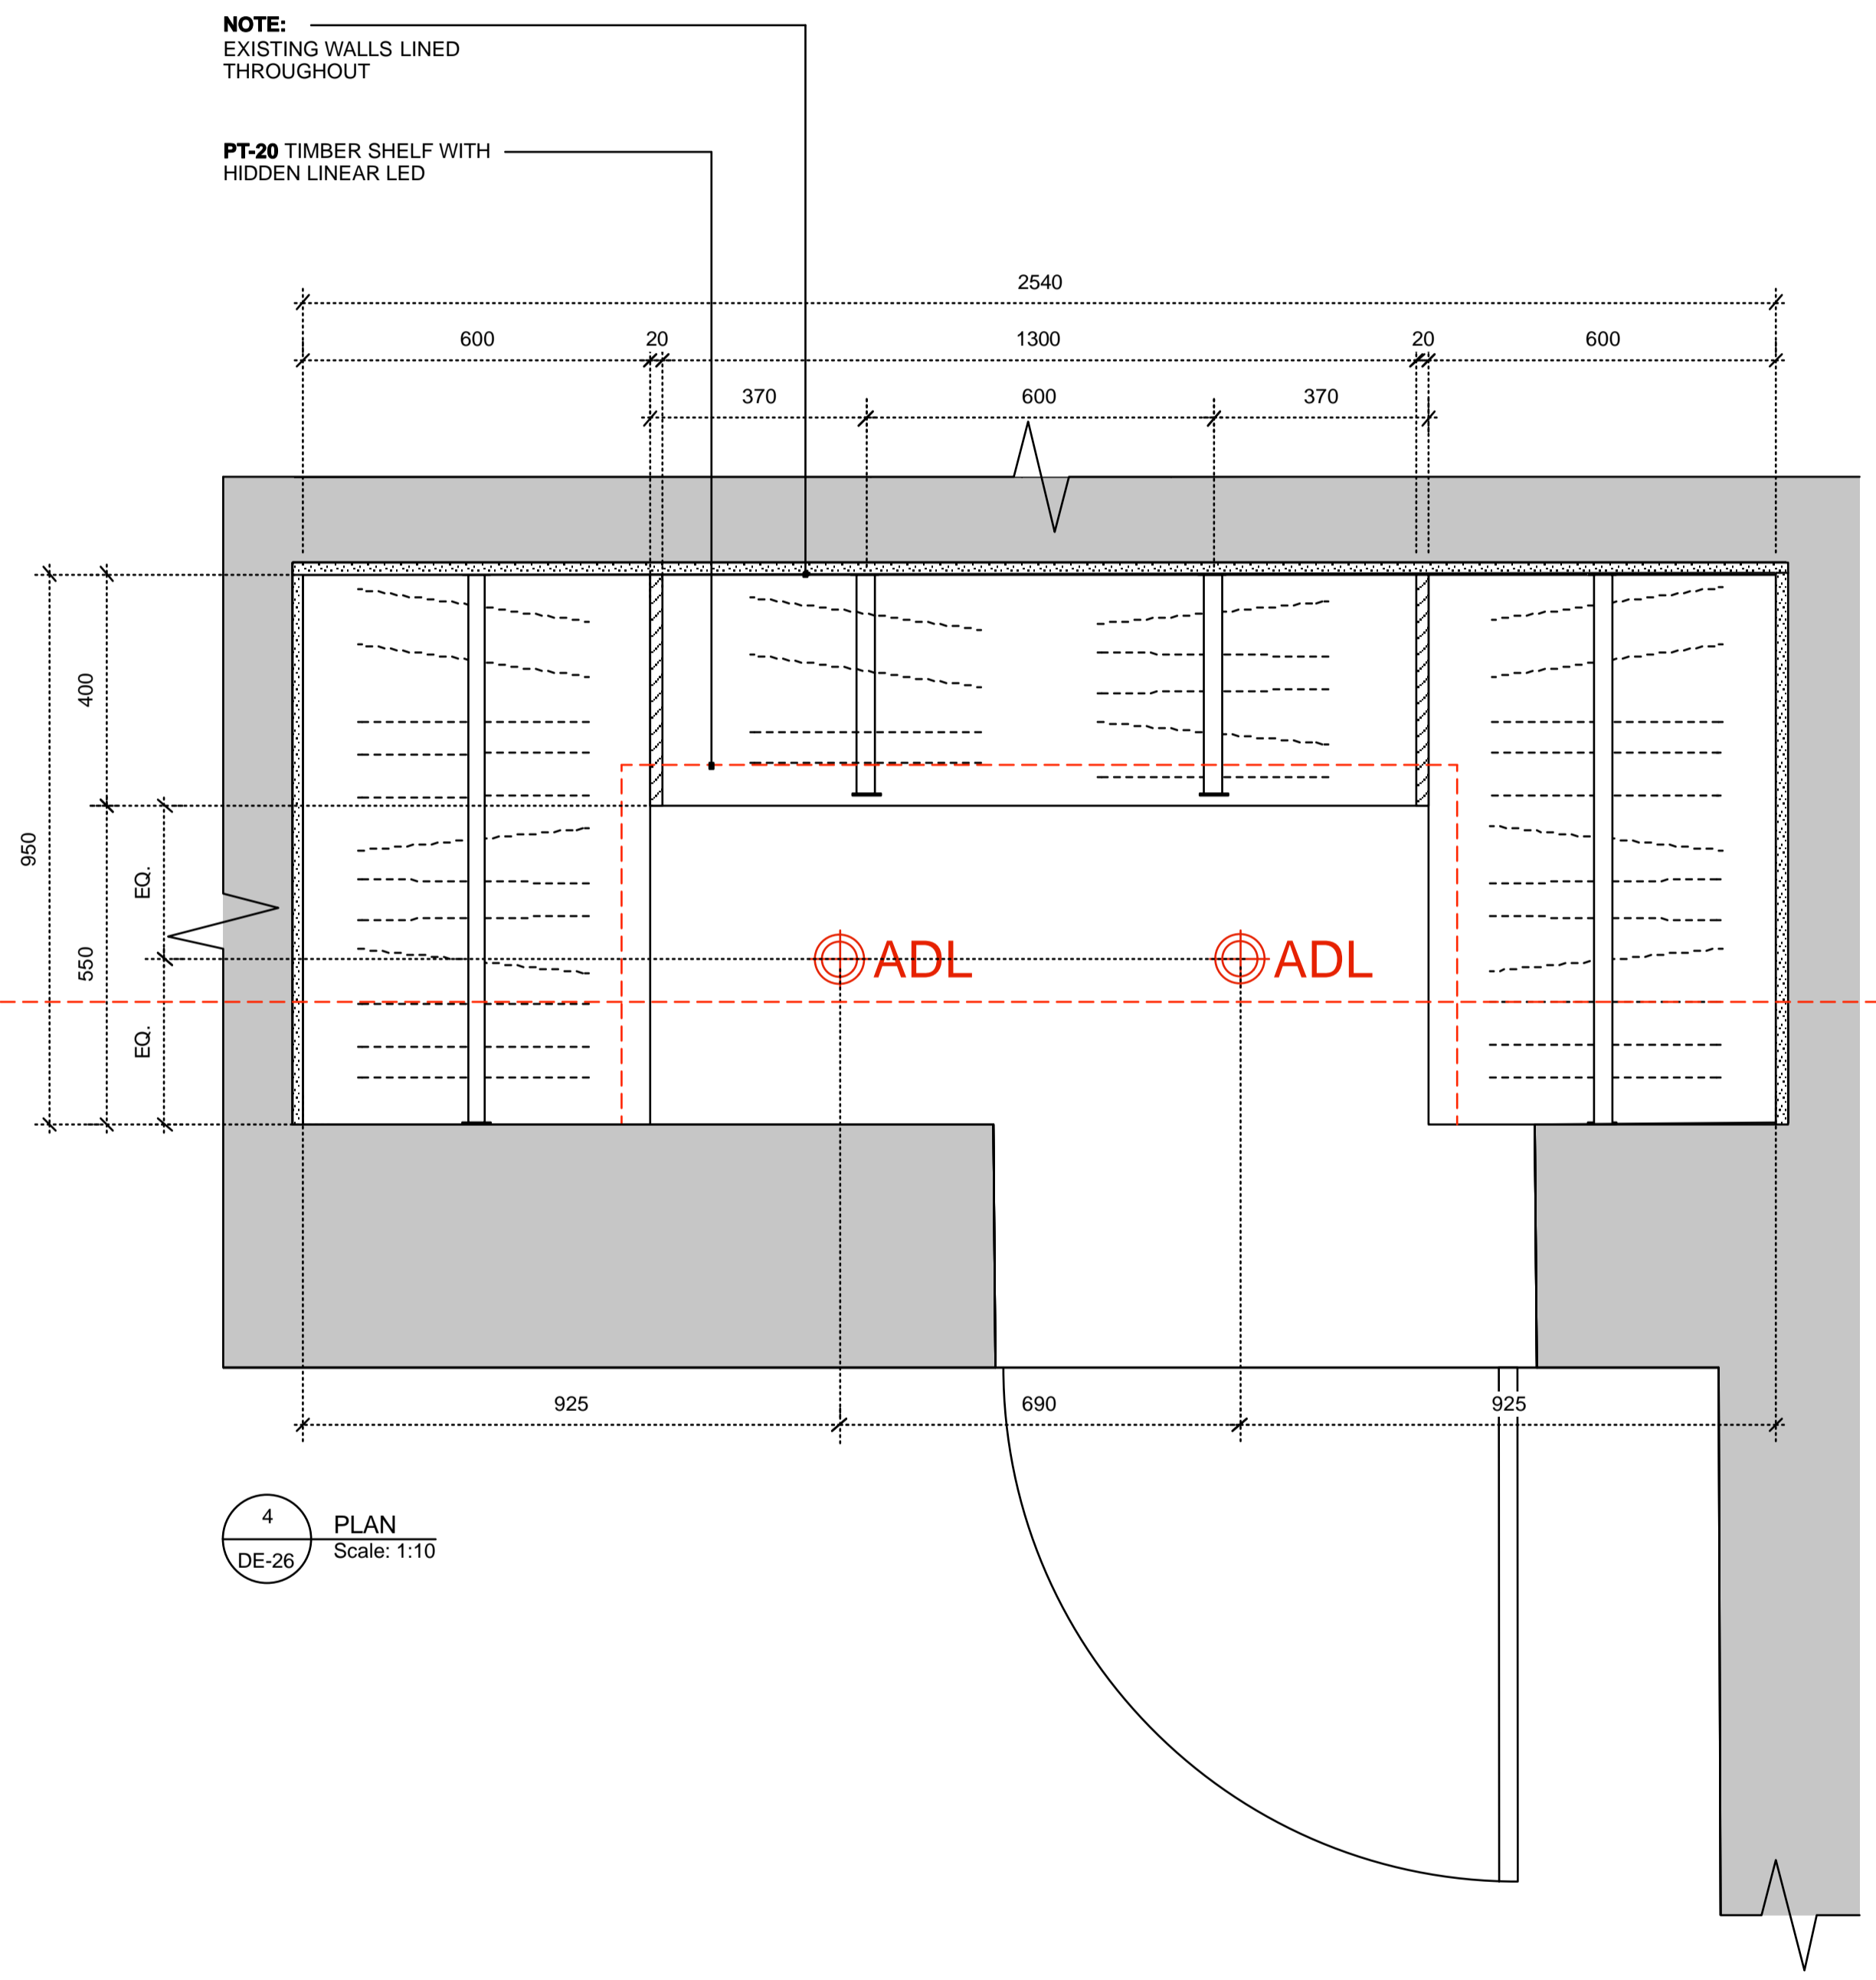

4 PLAN
 Scale: 1:10
 DE-26

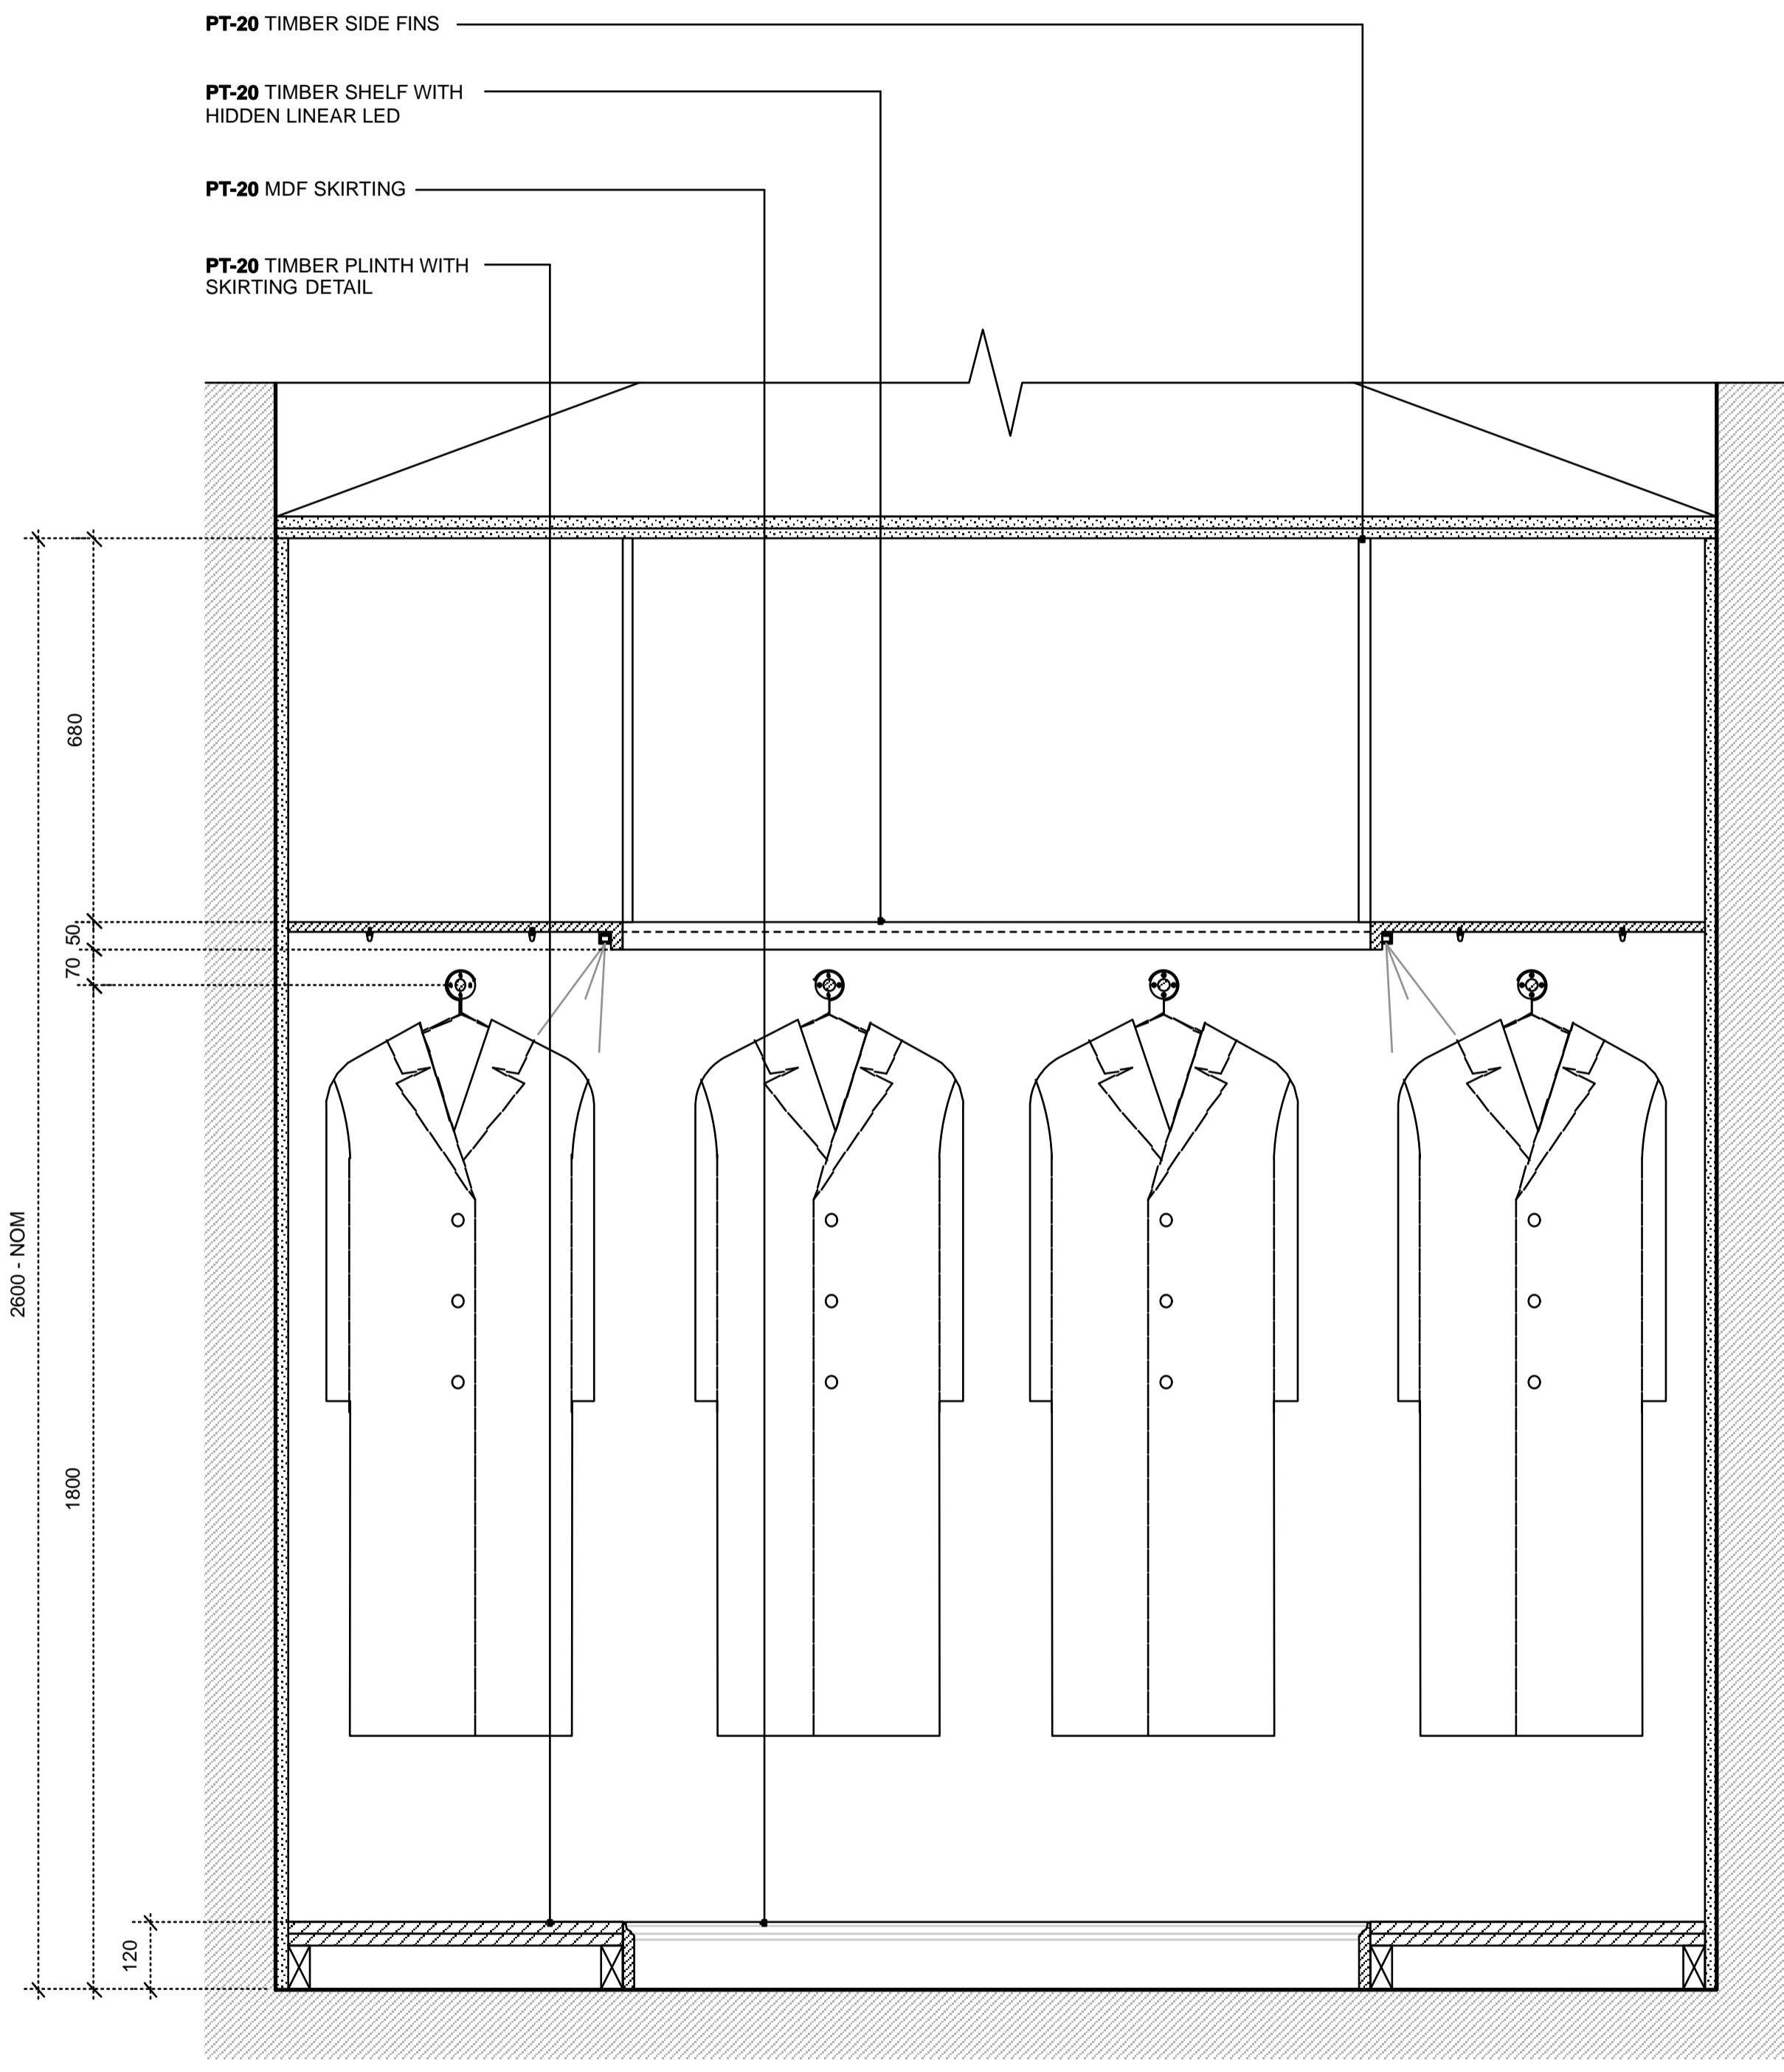

5 SECTION
 Scale: 1:10
 DE-26

russellsagestudio.
 St Michael's House, 2 Elizabeth Street
 London SW1W 9RB
 T: 020 7730 3258

THIS DRAWING IS THE PROPERTY OF RUSSELL SAGE STUDIO. COPYRIGHT IS RESERVED TO THEM AND THE DRAWING IS ISSUED ON THE CONDITION THAT IT IS NOT COPIED EITHER WHOLLY OR IN PART WITHOUT THE CONSENT IN WRITING OR RUSSELL SAGE STUDIO.

- ALL DIMENSIONS, DRAWINGS AND SPECIFICATIONS ARE TO BE VERIFIED ON SITE BY THE CONTRACTOR AND ANY DISCREPANCIES REPORTED TO RSS PRIOR TO THE COMMENCEMENT OF WORK.
- THIS PLAN HAS BEEN EXTRACTED FROM SUPPLIED DRAWINGS AND HENCE IS SUBJECT TO SURVEY AND CONTRACTOR SETTING OUT PLAN.
- CONTRACTOR TO TAKE RESPONSIBILITY AND ENSURE ALL CONSTRUCTION METHODS, TECHNIQUES, FITTINGS AND FINISHES ETC CONFORM TO THE REQUIRED BUILDING REGULATIONS IN THE APPLICABLE COUNTRY, AND TO THE RELEVANT BUILDING CONTROL OFFICERS SATISFACTION.
- ALL SPECIFIED ITEMS ARE TO BE INSTALLED IN ACCORDANCE WITH THE MANUFACTURES RECOMMENDATIONS.
- ALL FINISHES ARE TO BE CARRIED OUT TO A HIGH STANDARD.

THIS DRAWING IS TO BE READ IN CONJUNCTION WITH ALL OTHER RELEVANT CONSULTANTS DRAWINGS. ALL REQUESTED DRAWINGS SHOWING FIXINGS AND CONSTRUCTION DETAILS TO BE APPROVED BY RSS PRIOR TO COMMENCEMENT OF WORK. CONTRACTORS TO CHECK AND APPRAISE DESIGN, FITTING OUT AND CONSTRUCTION DETAILS AND OFFER SUITABLE ALTERNATIVES TO THE DESIGNERS FOR APPROVAL PRIOR TO MANUFACTURE AND INSTALLATION. CONTRACTOR TO PROVIDE A SUITABLE WORKING ENVIRONMENT WHICH CONFORMS TO THE CURRENT HEALTH AND SAFETY CONDITIONS AND LOCAL AUTHORITY REGULATIONS.

DRAWING STATUS:			
TENDER			
CLIENT: RUSSELL HOTEL			
PROJECT NO: 381A	PROJECT: RUSSELL HOTEL		
DATE: 23.08.16	DRAWN: JD	CHECKED: JG	SCALE: 1:10 @ A1 1:20 @ A3
TITLE: CLOAKROOMS PAGE 2 OF 2			
DWG. NO: 381A-DE-26			REV: -