




RESTAURANT - WAITER STATION 03 (J.60)
END ELEVATION
Scale 1:5

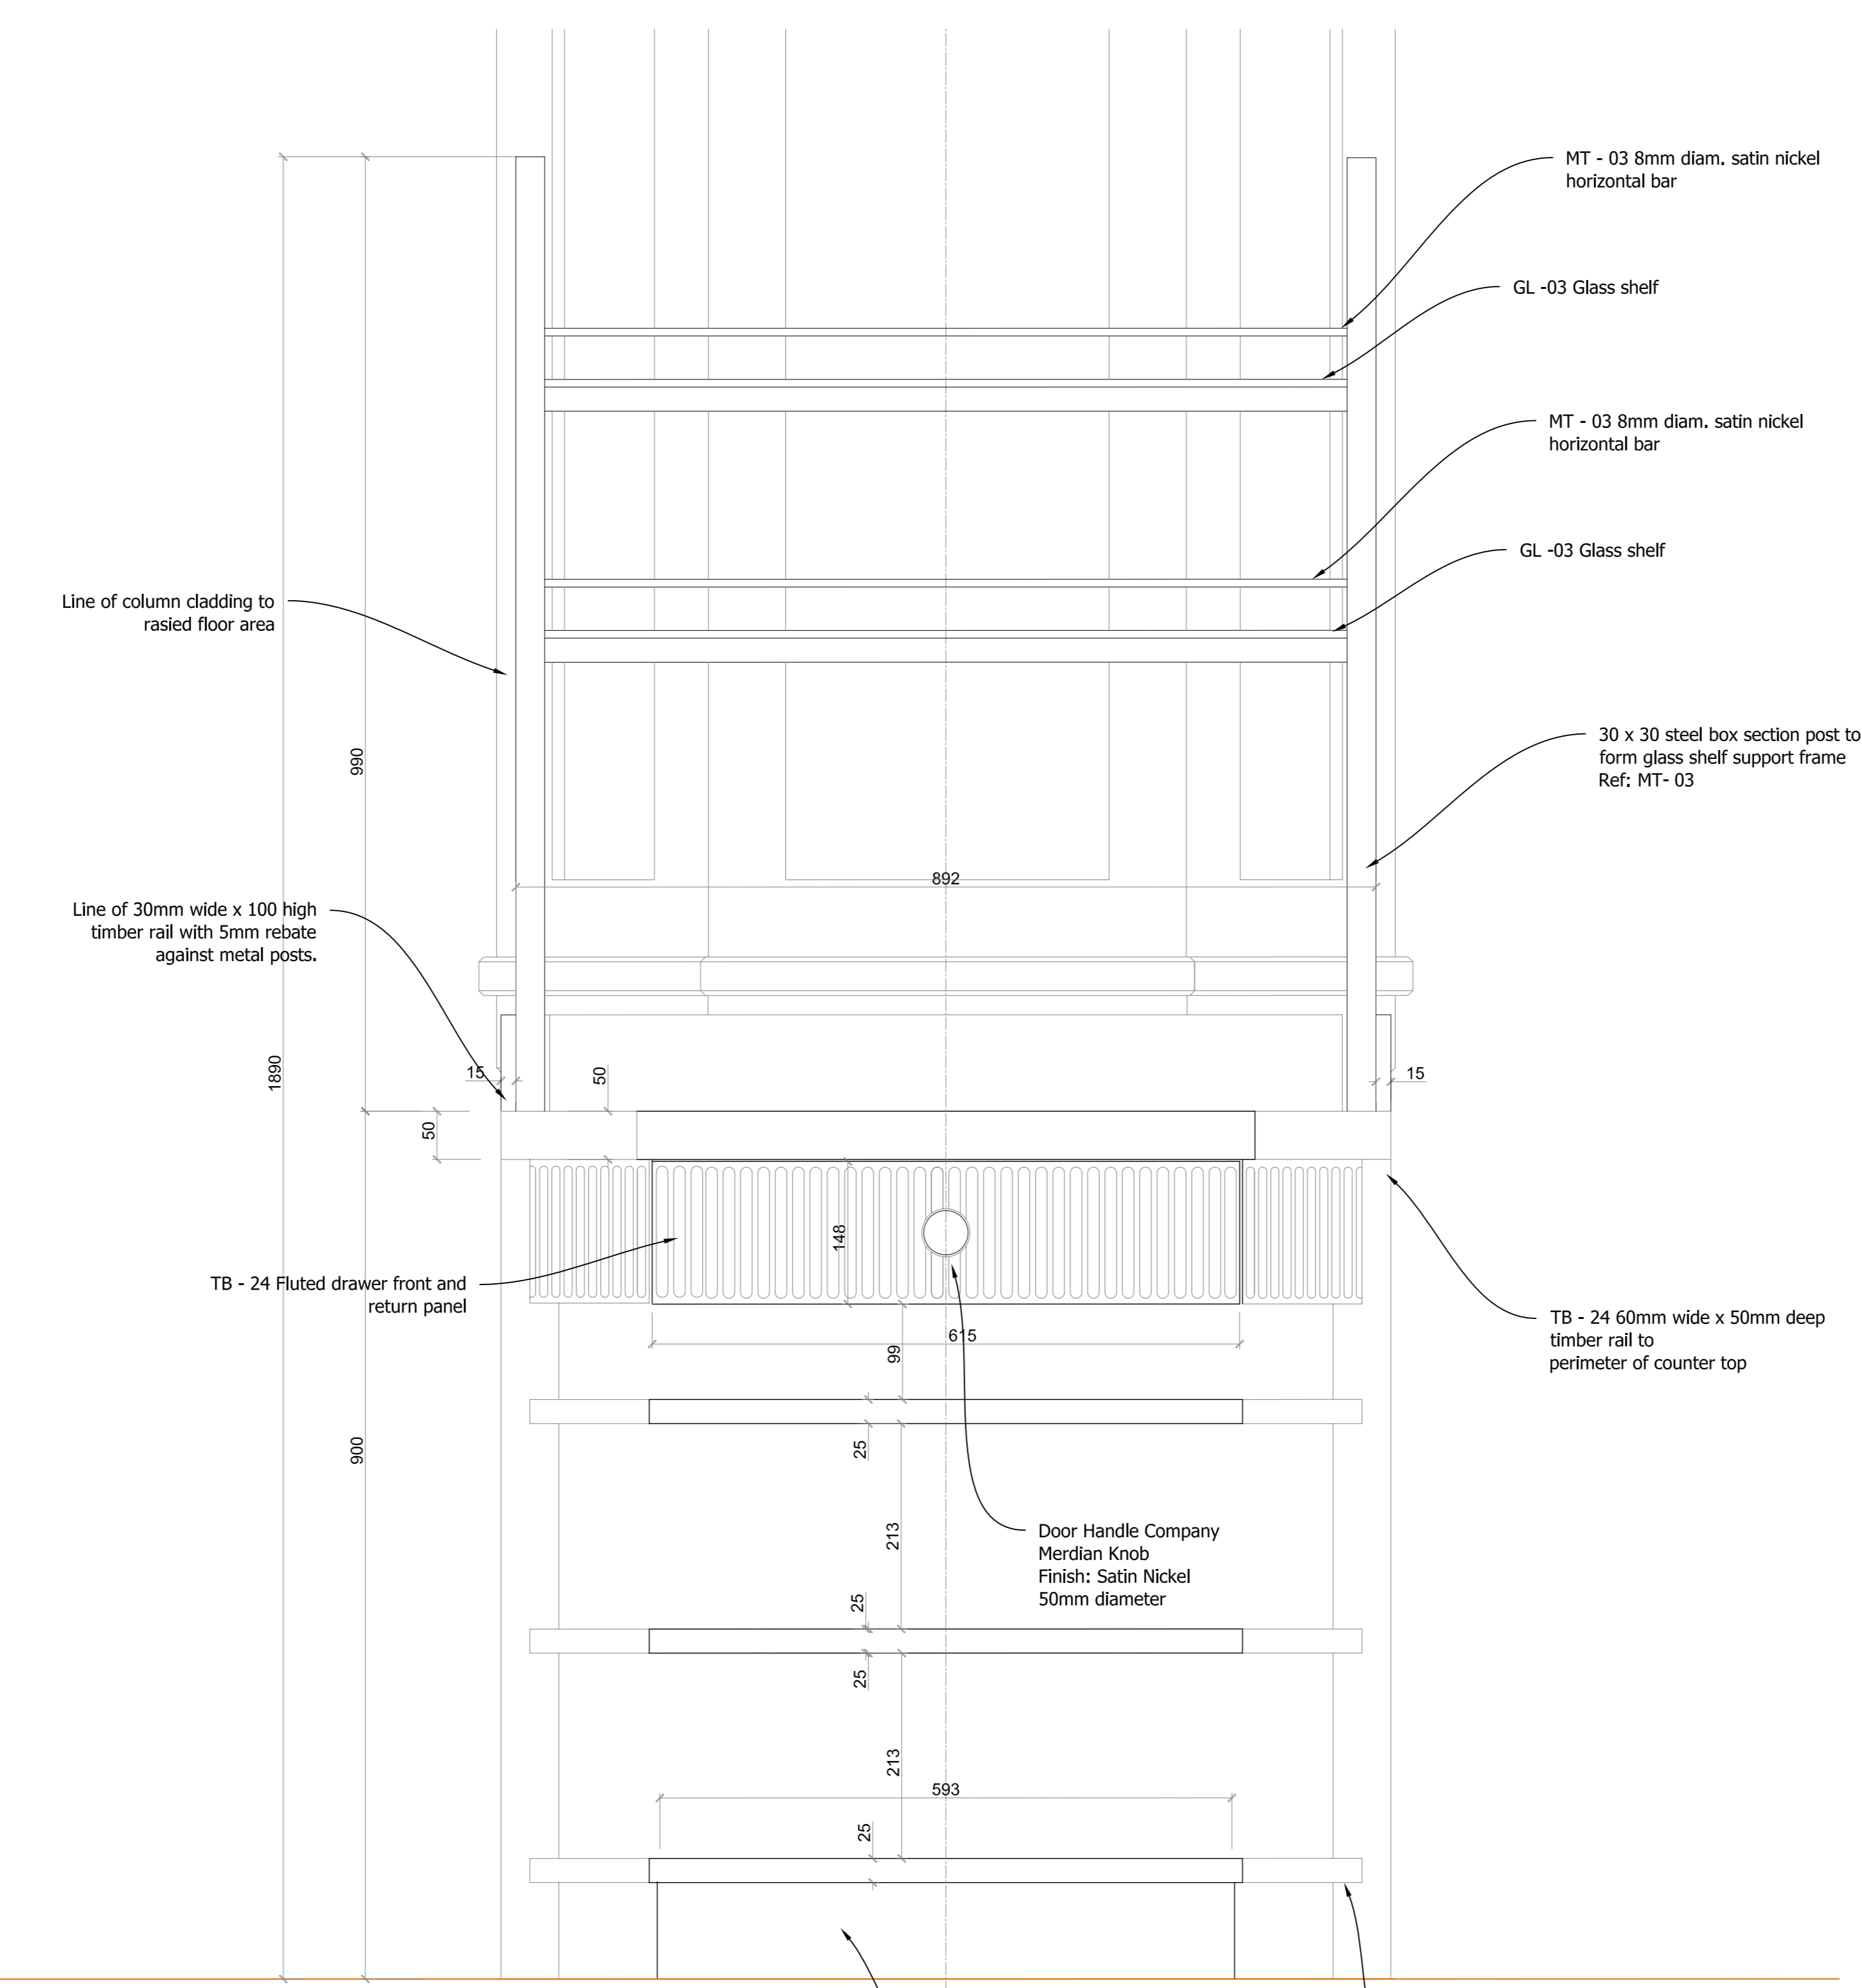


RESTAURANT - WAITER STATION 03 (J.60)
FRONT ELEVATION
Scale 1:5

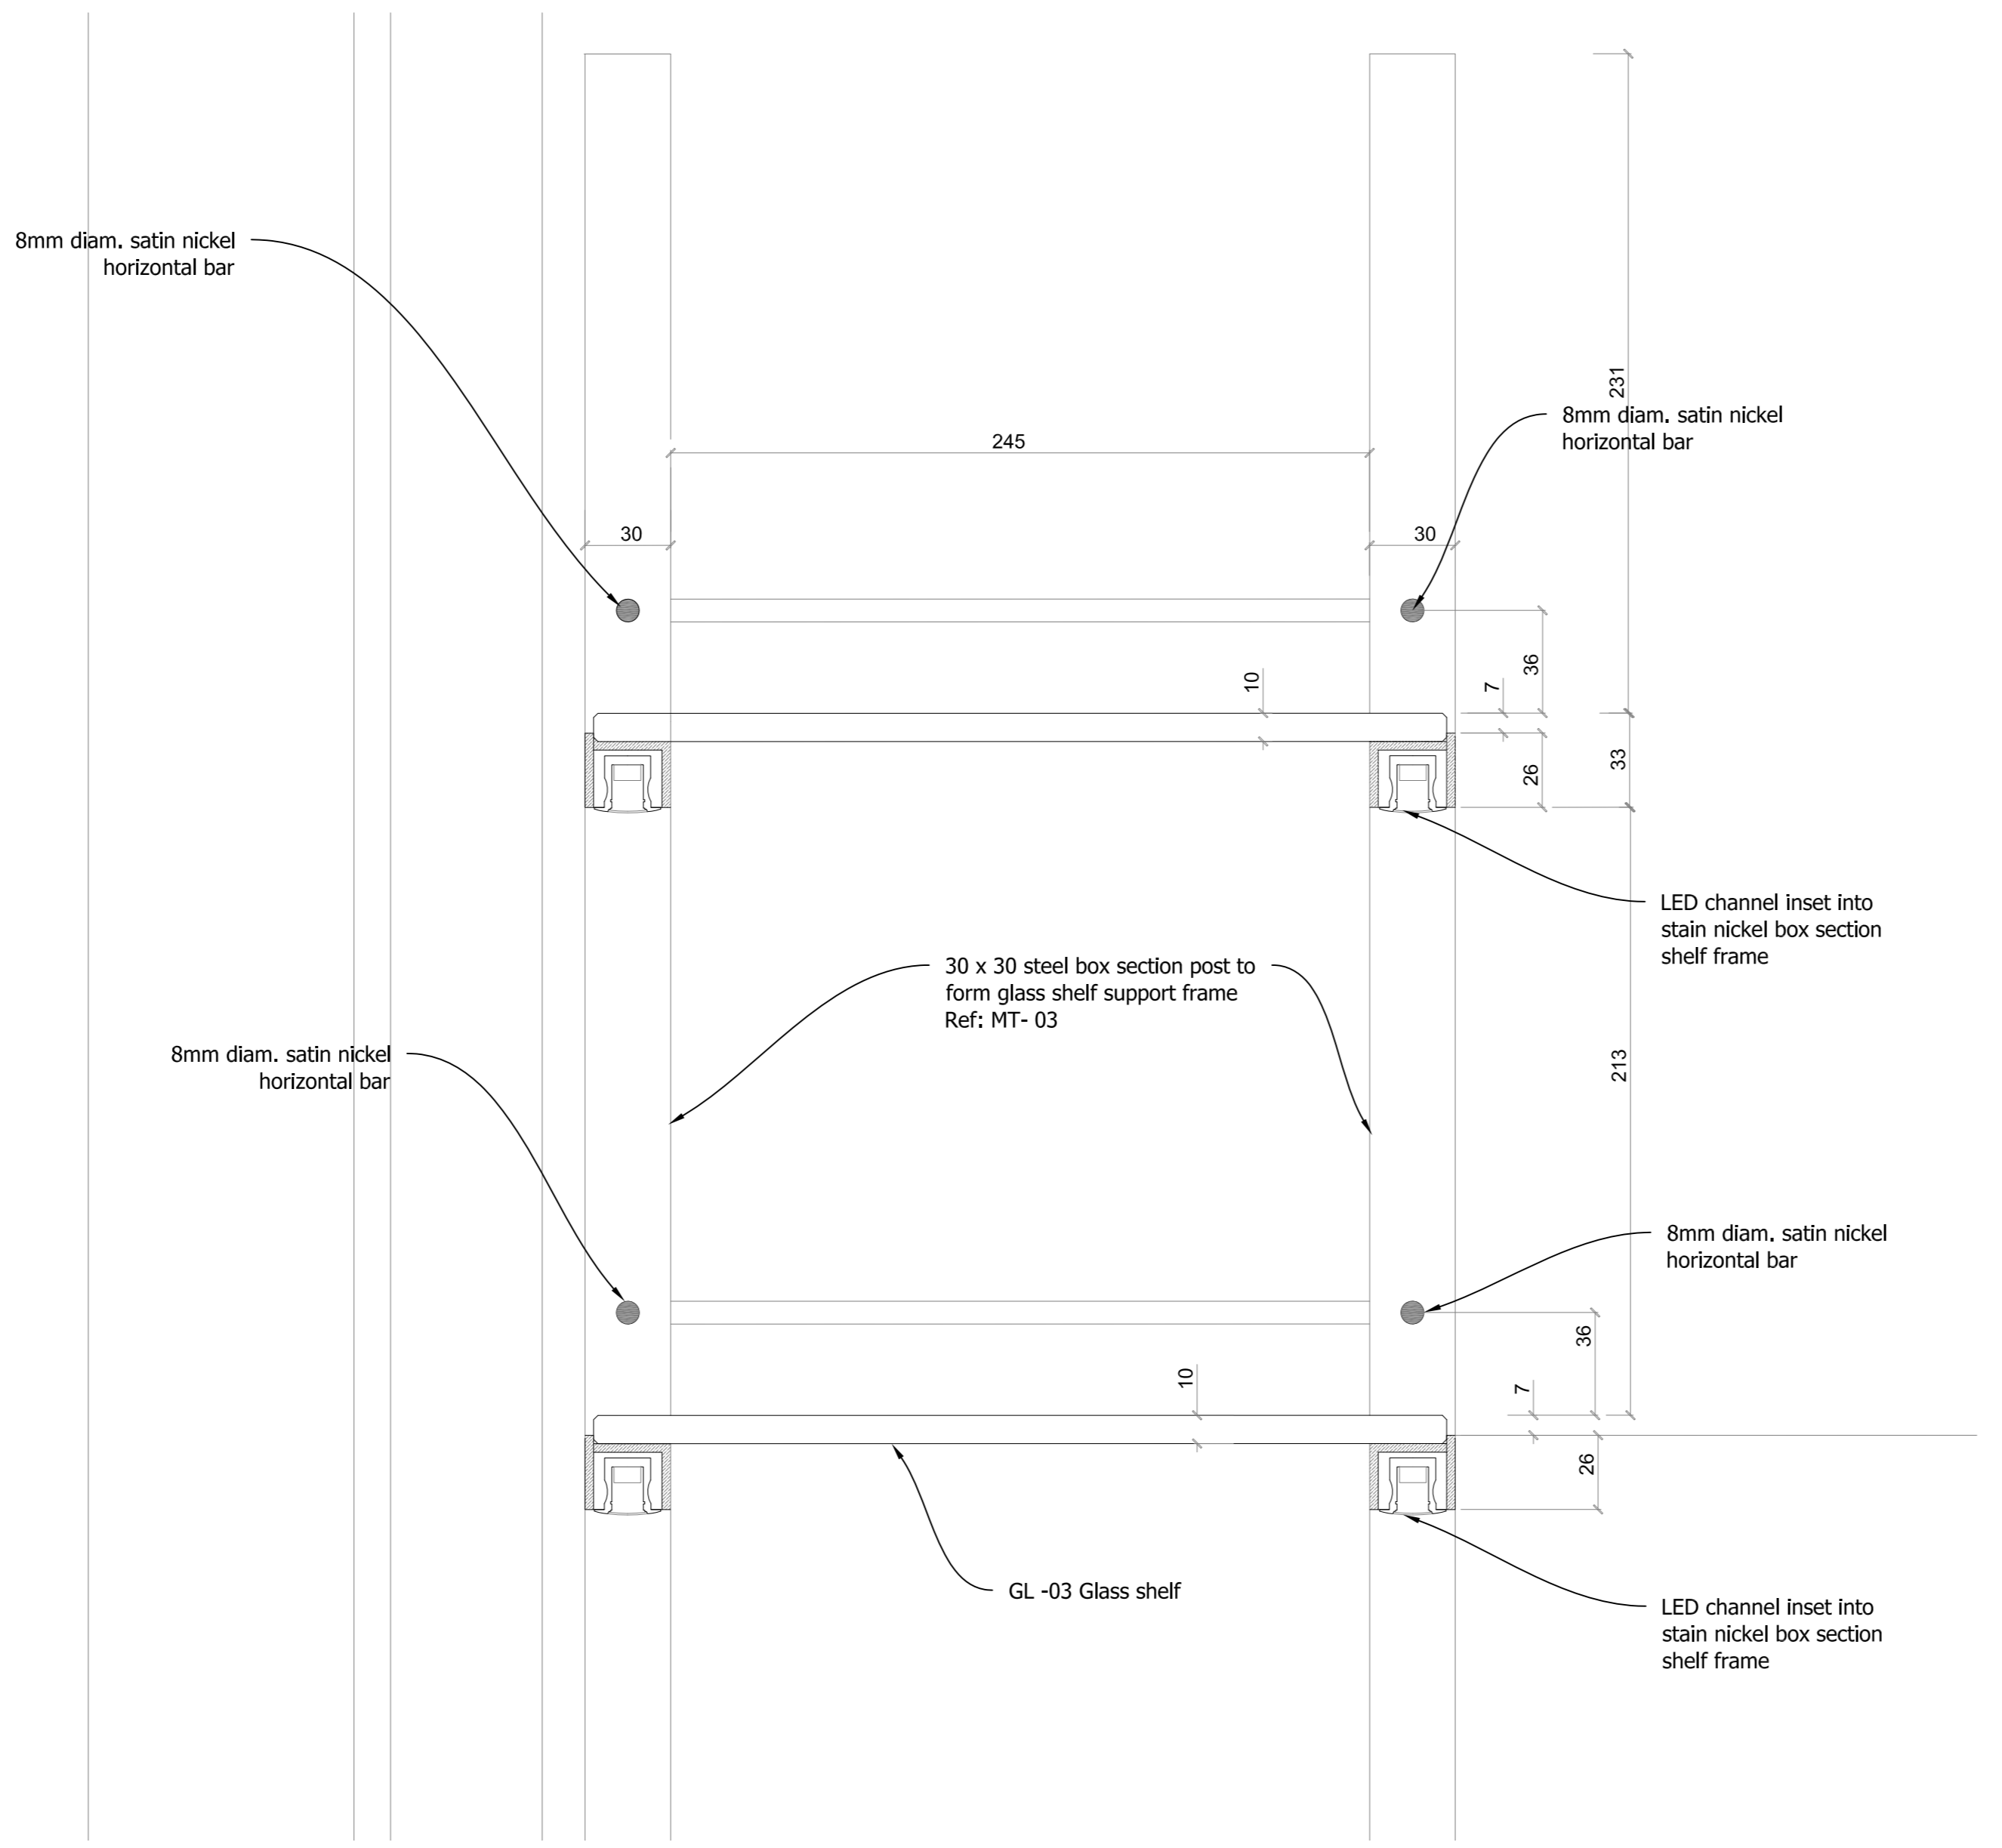

RESTAURANT - WAITER STATION 03 (J.60)
GLASS SHELF DETAIL
Scale 1:2

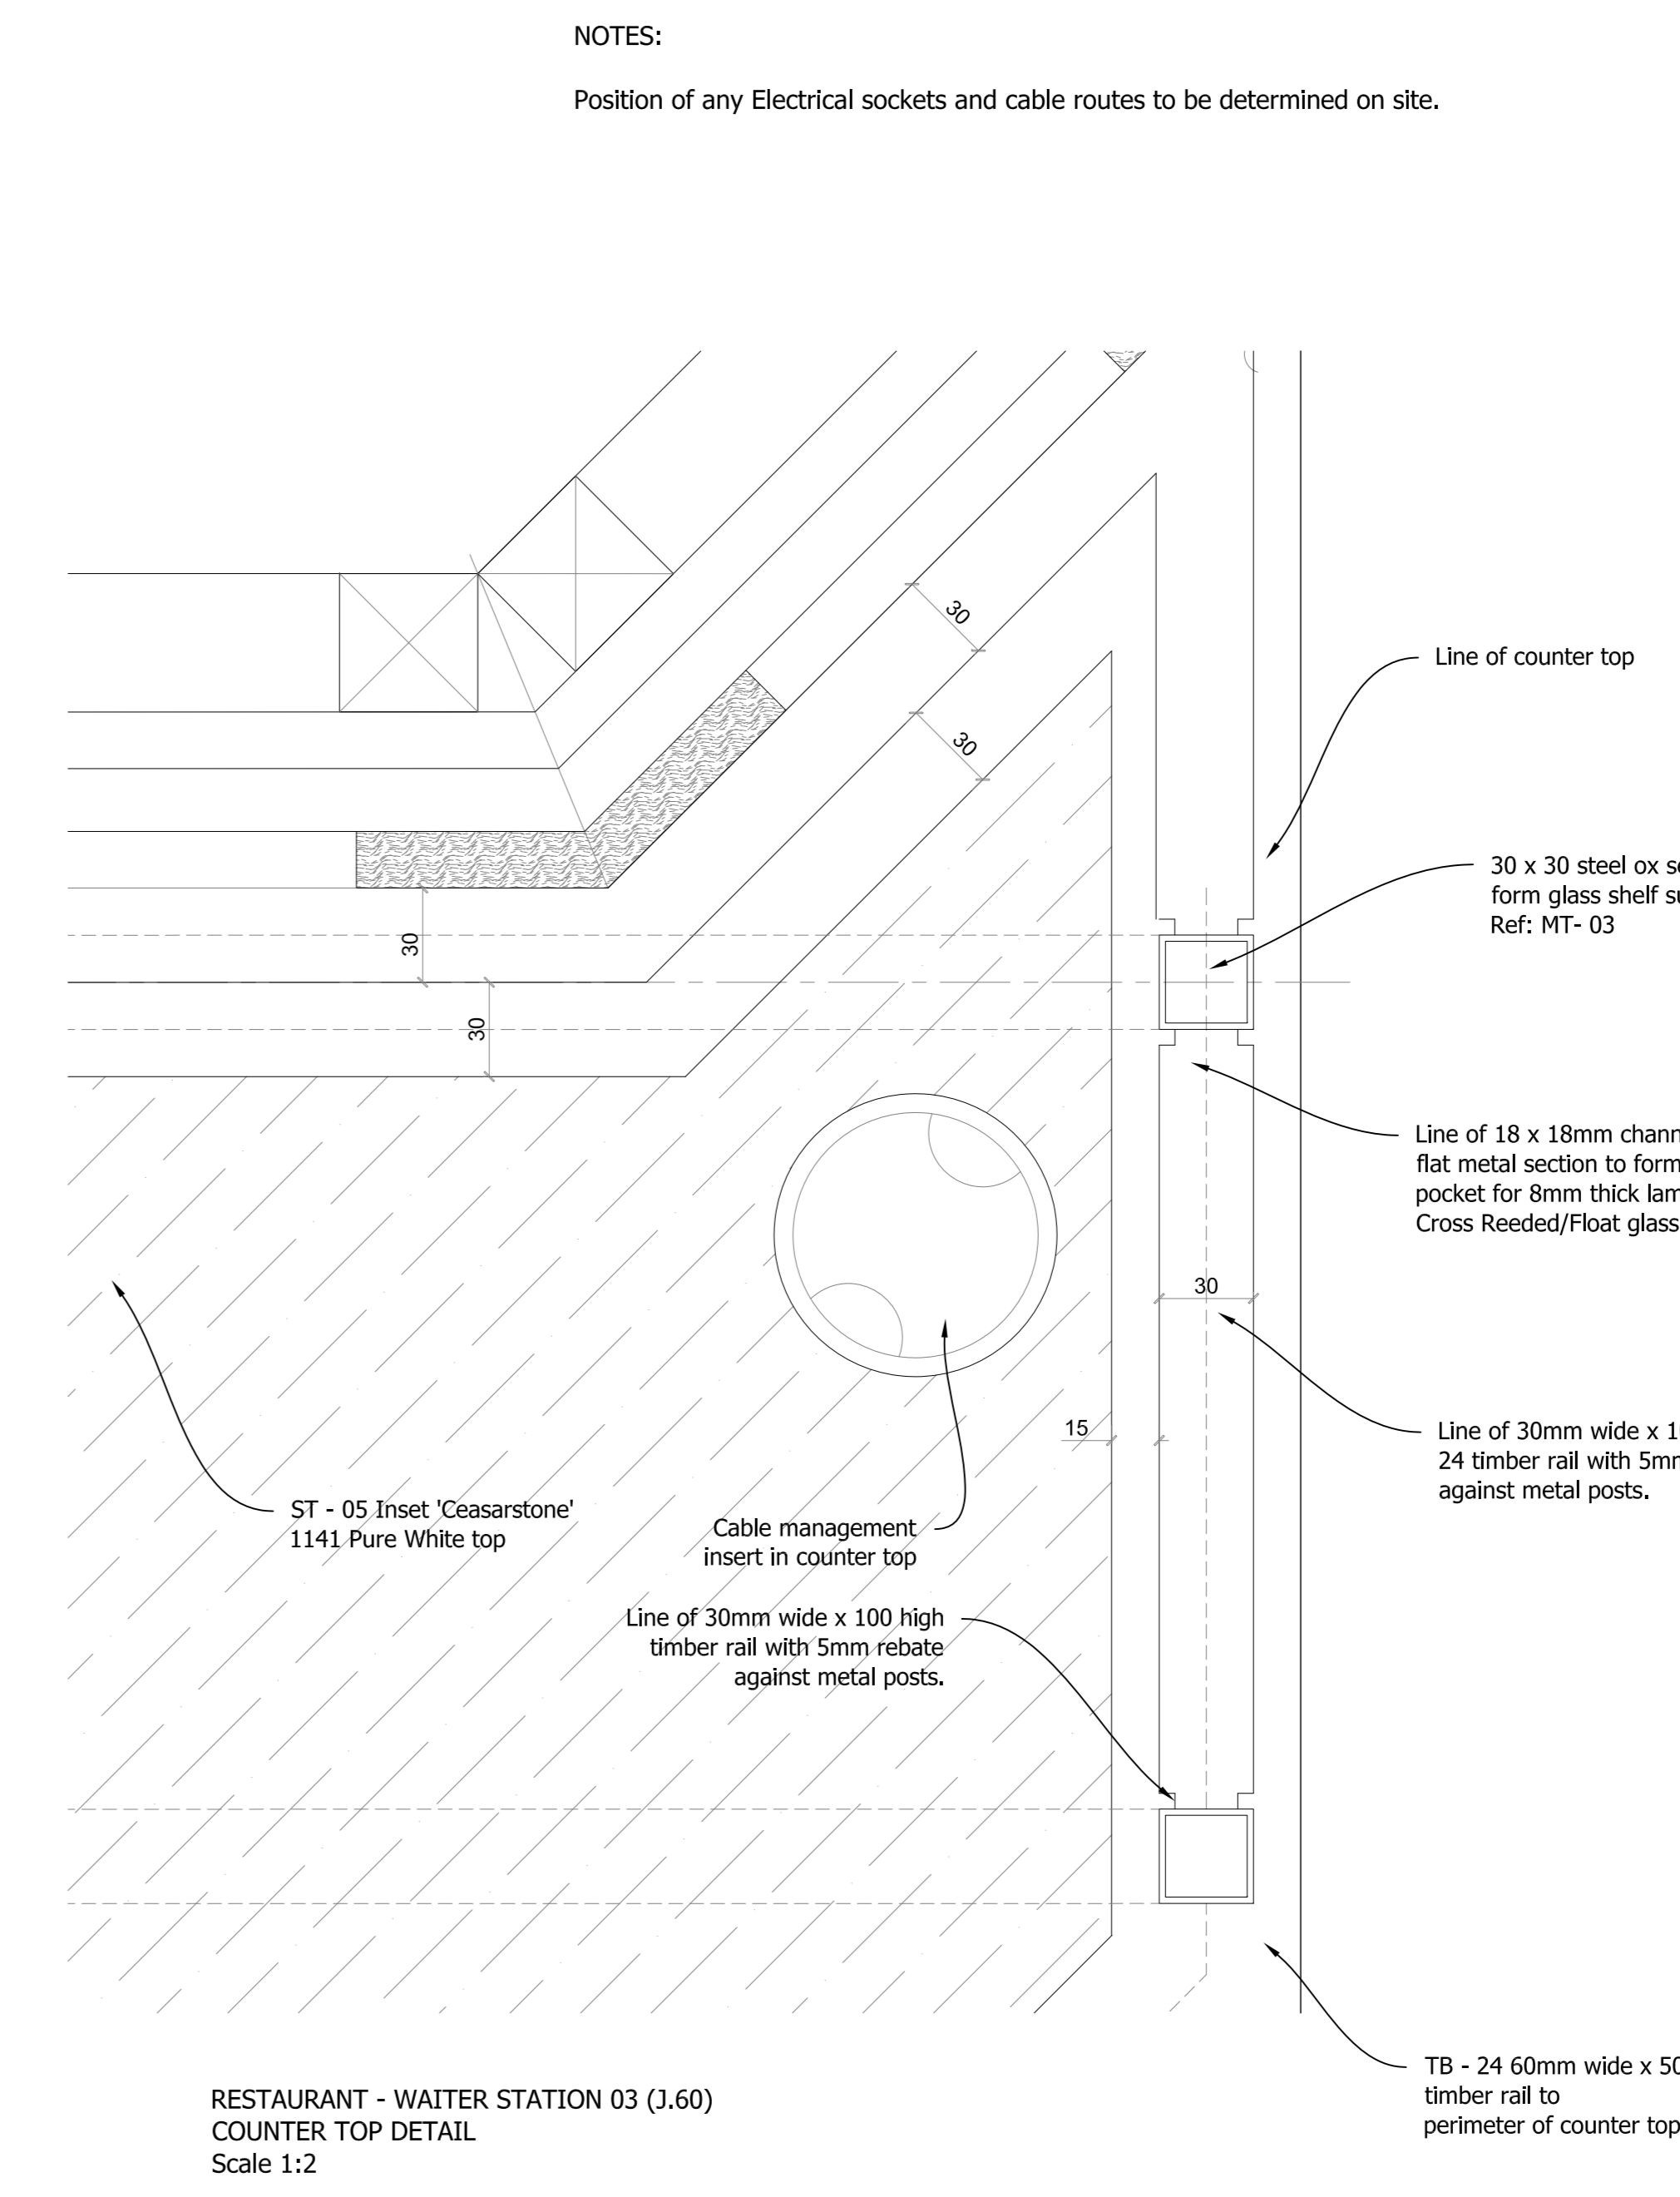

RESTAURANT - WAITER STATION 03 (J.60)
COUNTER TOP DETAIL
Scale 1:2

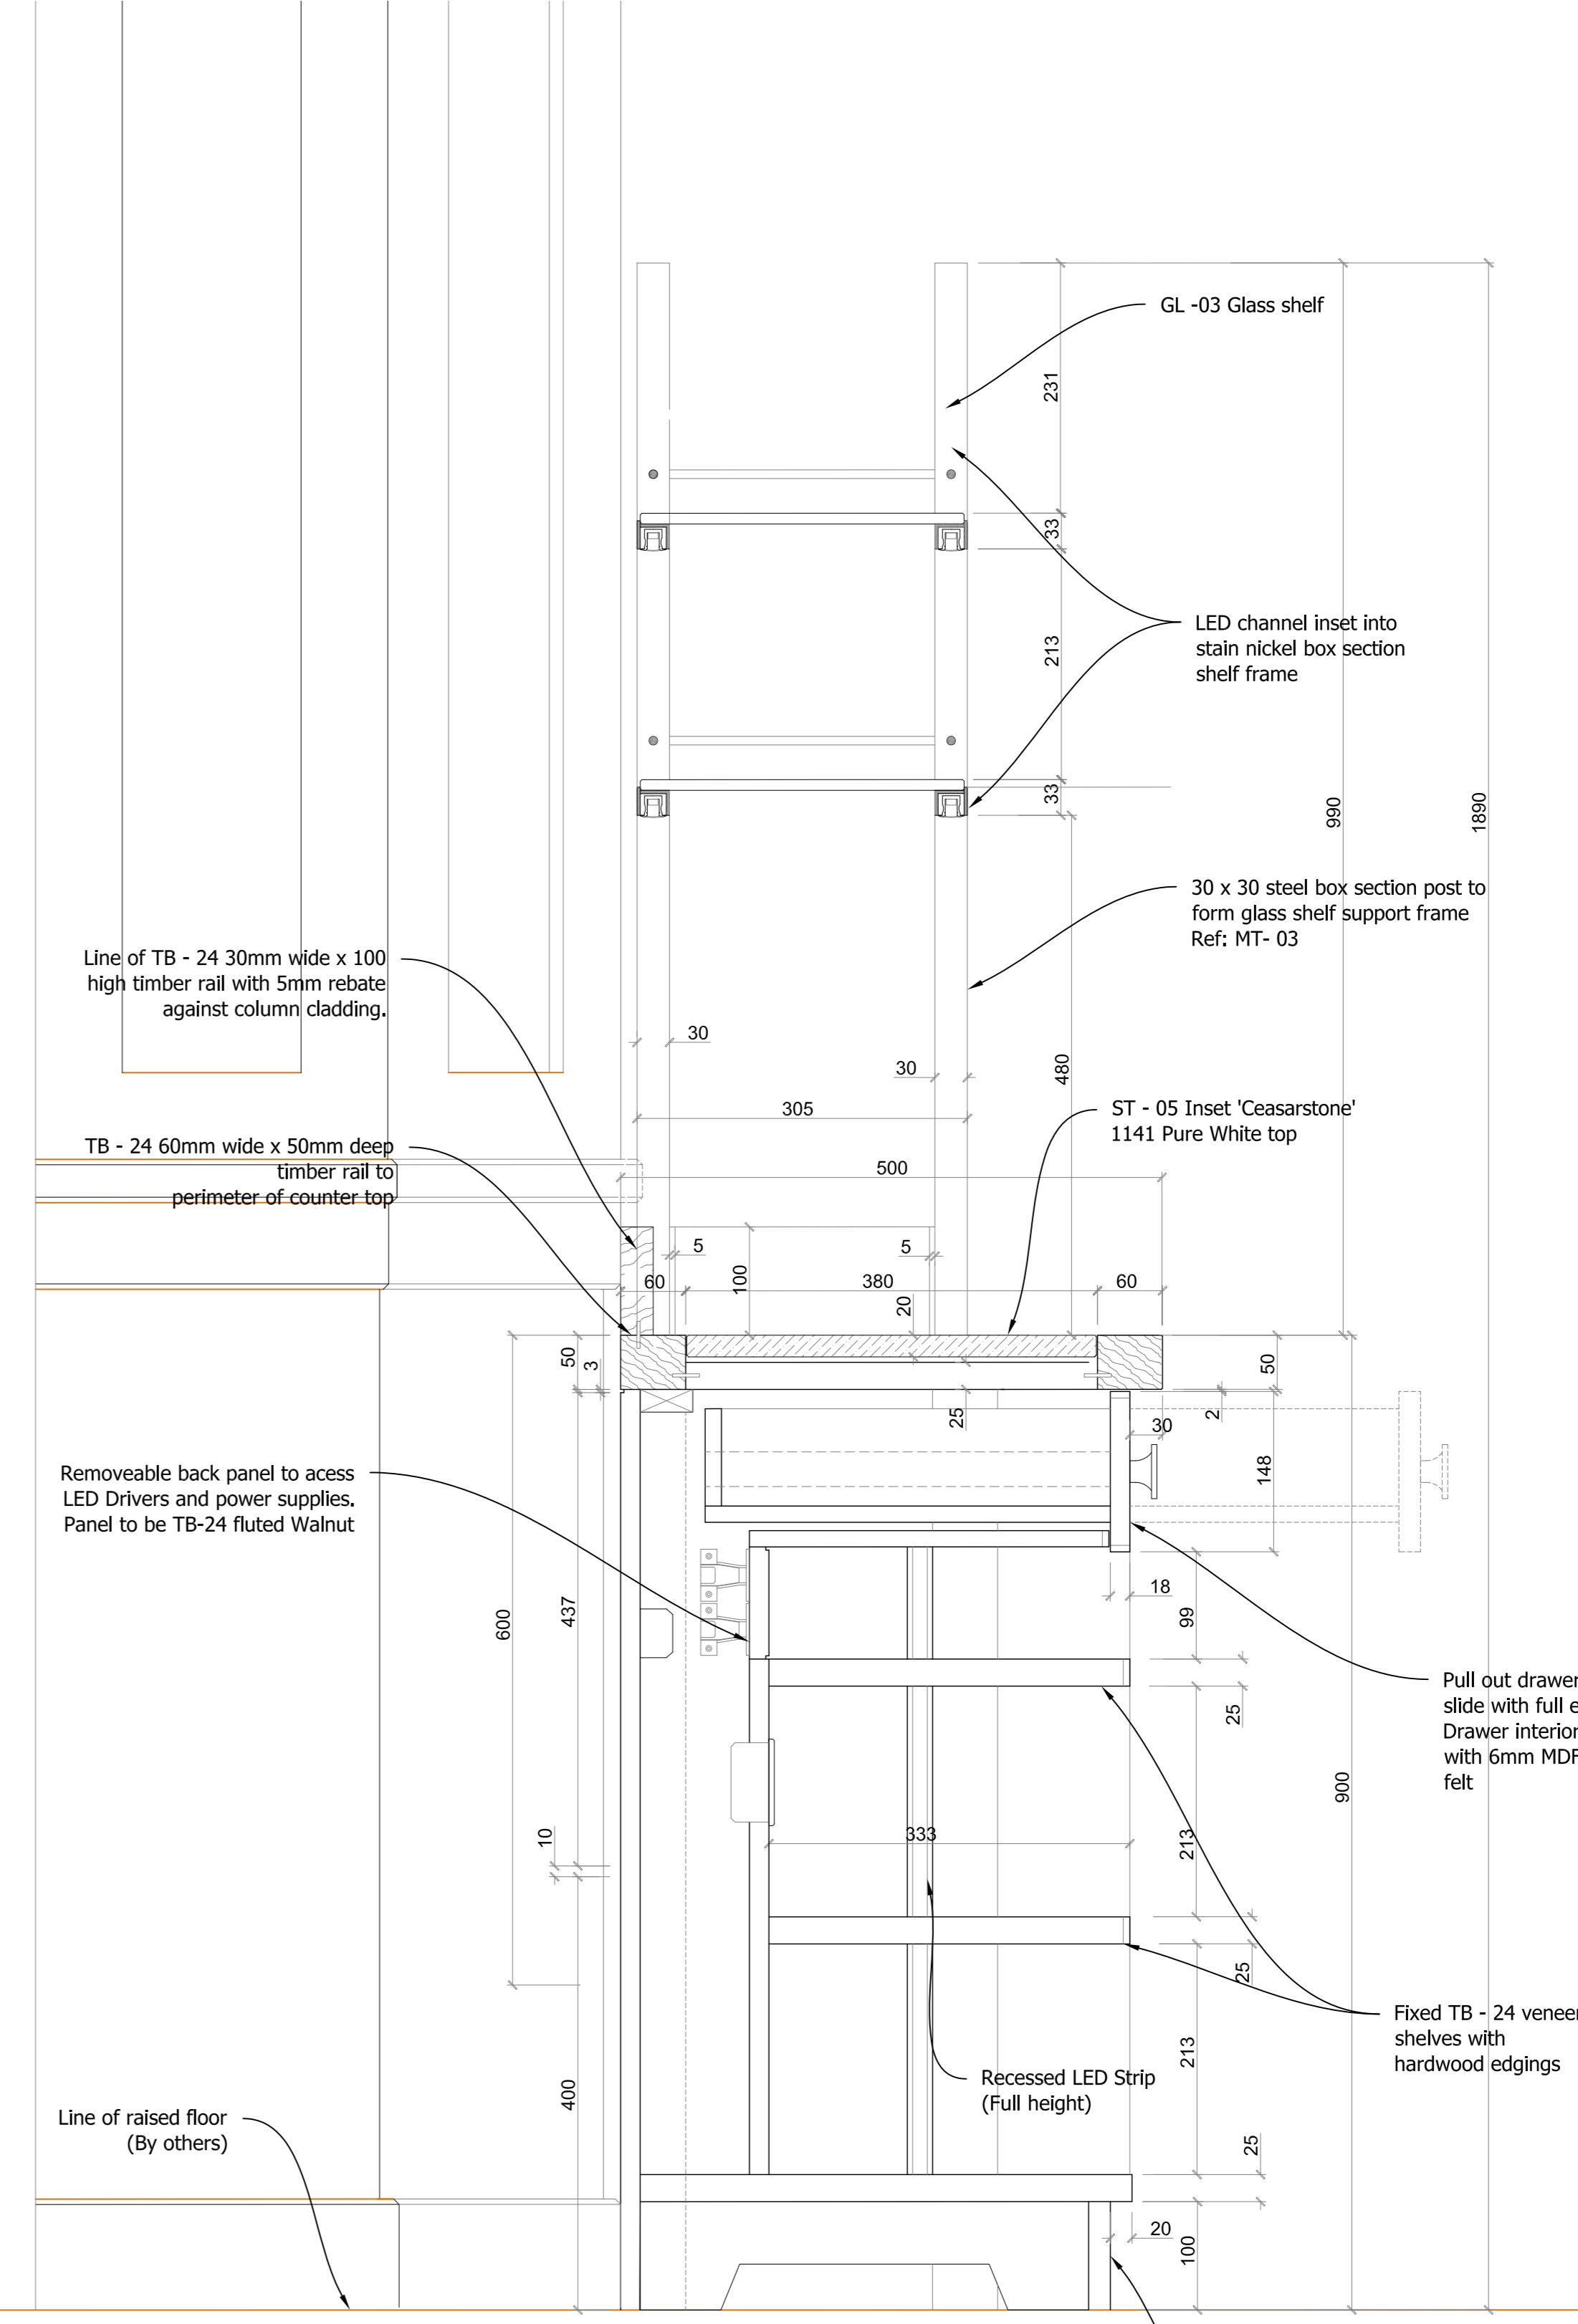

RESTAURANT - WAITER STATION 03 (J.60)
SECTION THRO' BASE
Scale 1:5

NOTES:
Position of any Electrical sockets and cable routes to be determined on site.

- Schedule of Finishes
- GL - 03 Glass Shelves
10mm clear toughened with polished edges
 - MT - 03 Satin nickel metal
 - ST - 05 Stone Top insert
Ref: Caesarstone 1141 Pre White
 - TB - 24 Solid and Veneer Walnut to approved sample

01	29-03-17	Construction Issue	TH
02		Amended as comments 21-03-17	TH
Rev	Date	Details	By

gariff


Village House
11th Street
Trafford Park
Manchester M17 1JF
Tel: 0161 848 9983
Fax: 0161 848 9984
Email: enquiries@gariff.co.uk

Client:	S & T (UK)	
Contract:	Russell Hotel London	
Drawing Title:	Restaurant - Waiter Station 03 (J.60) Elevation & details	
Scale:	Date:	
As Noted	13-03-17	TH
Status:	Rev:	
Construction		01
Dwg No:	GCL-1463-123.1	


DE-73b

- Schedule of Finishes
- GL - 03 Glass Shelves
10mm clear toughened with polished edges
 - MT - 03 Satin nickel metal
 - ST - 05 Stone Top insert
Ref: Caesarstone 1141 Pre White
 - TB - 24 Solid and Veneer Walnut to approved sample
Fluted panels to approved sample


NOTES:
Position of any Electrical sockets and cable routes to be determined on site.

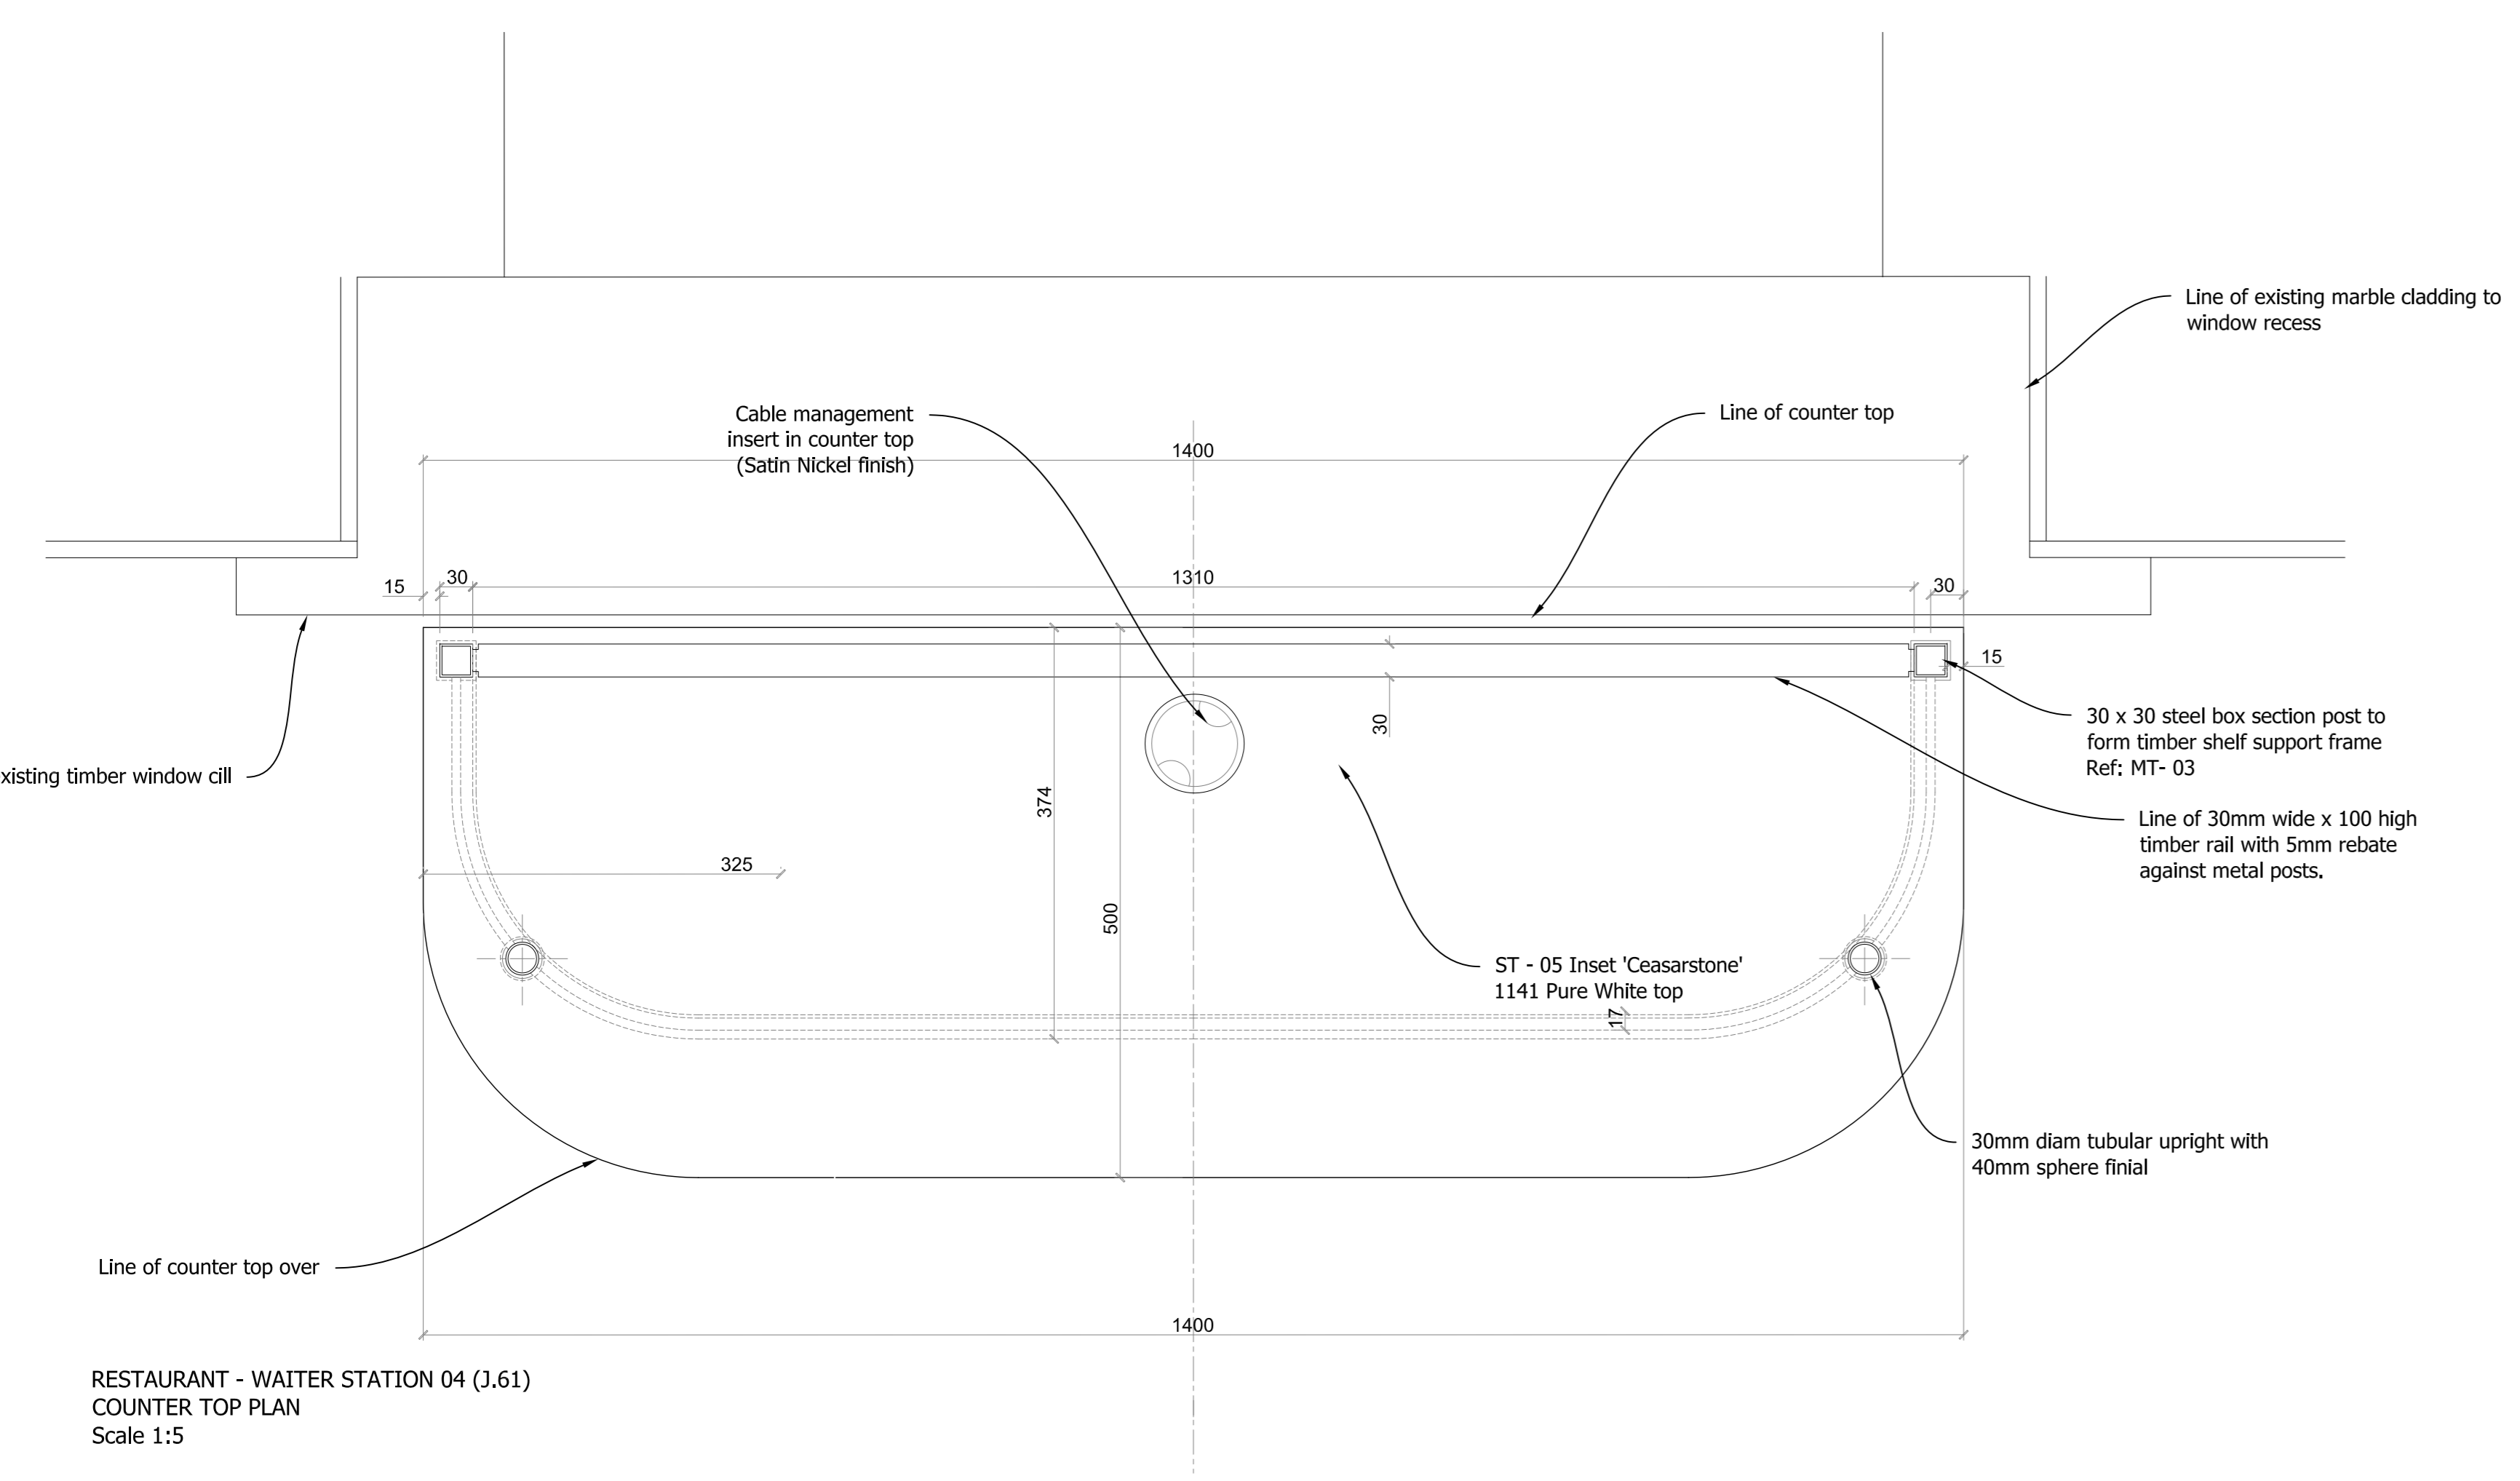


RESTAURANT - WAITER STATION 04 (J.61)
COUNTER TOP PLAN
Scale 1:5

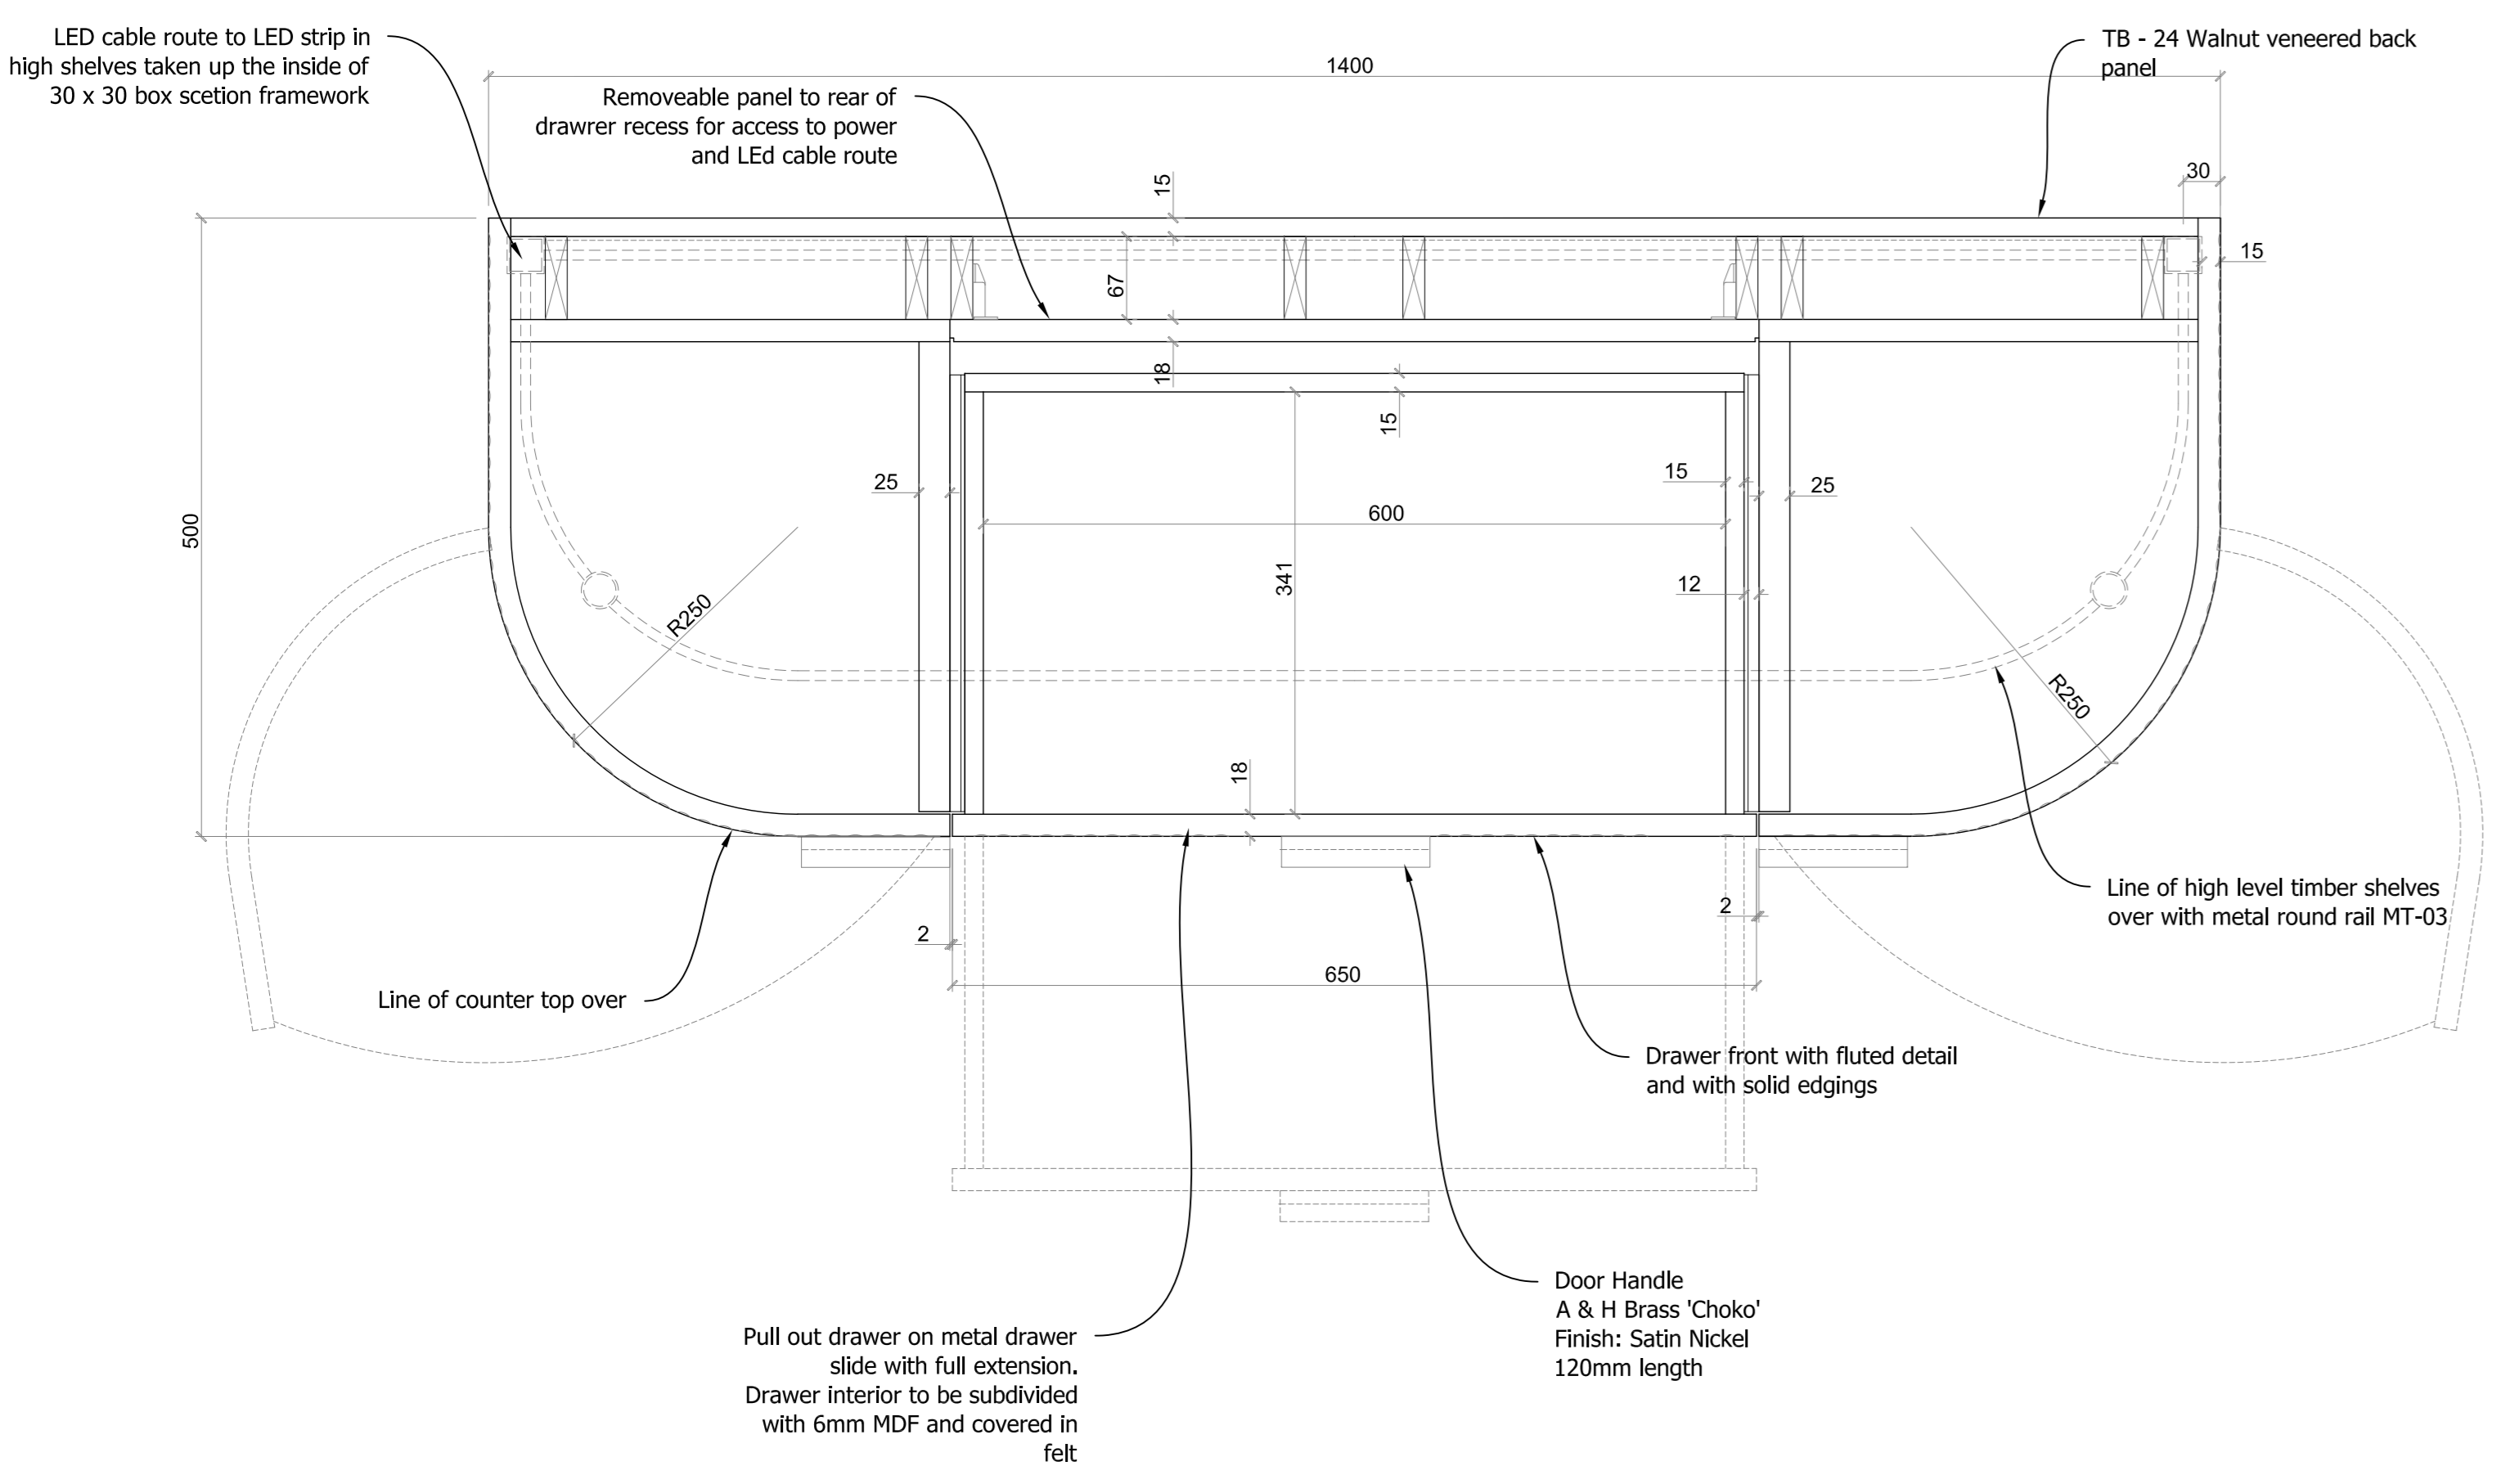


RESTAURANT - WAITER STATION 04 (J.61)
PLAN SECTION THRO' DRAWER
Scale 1:5

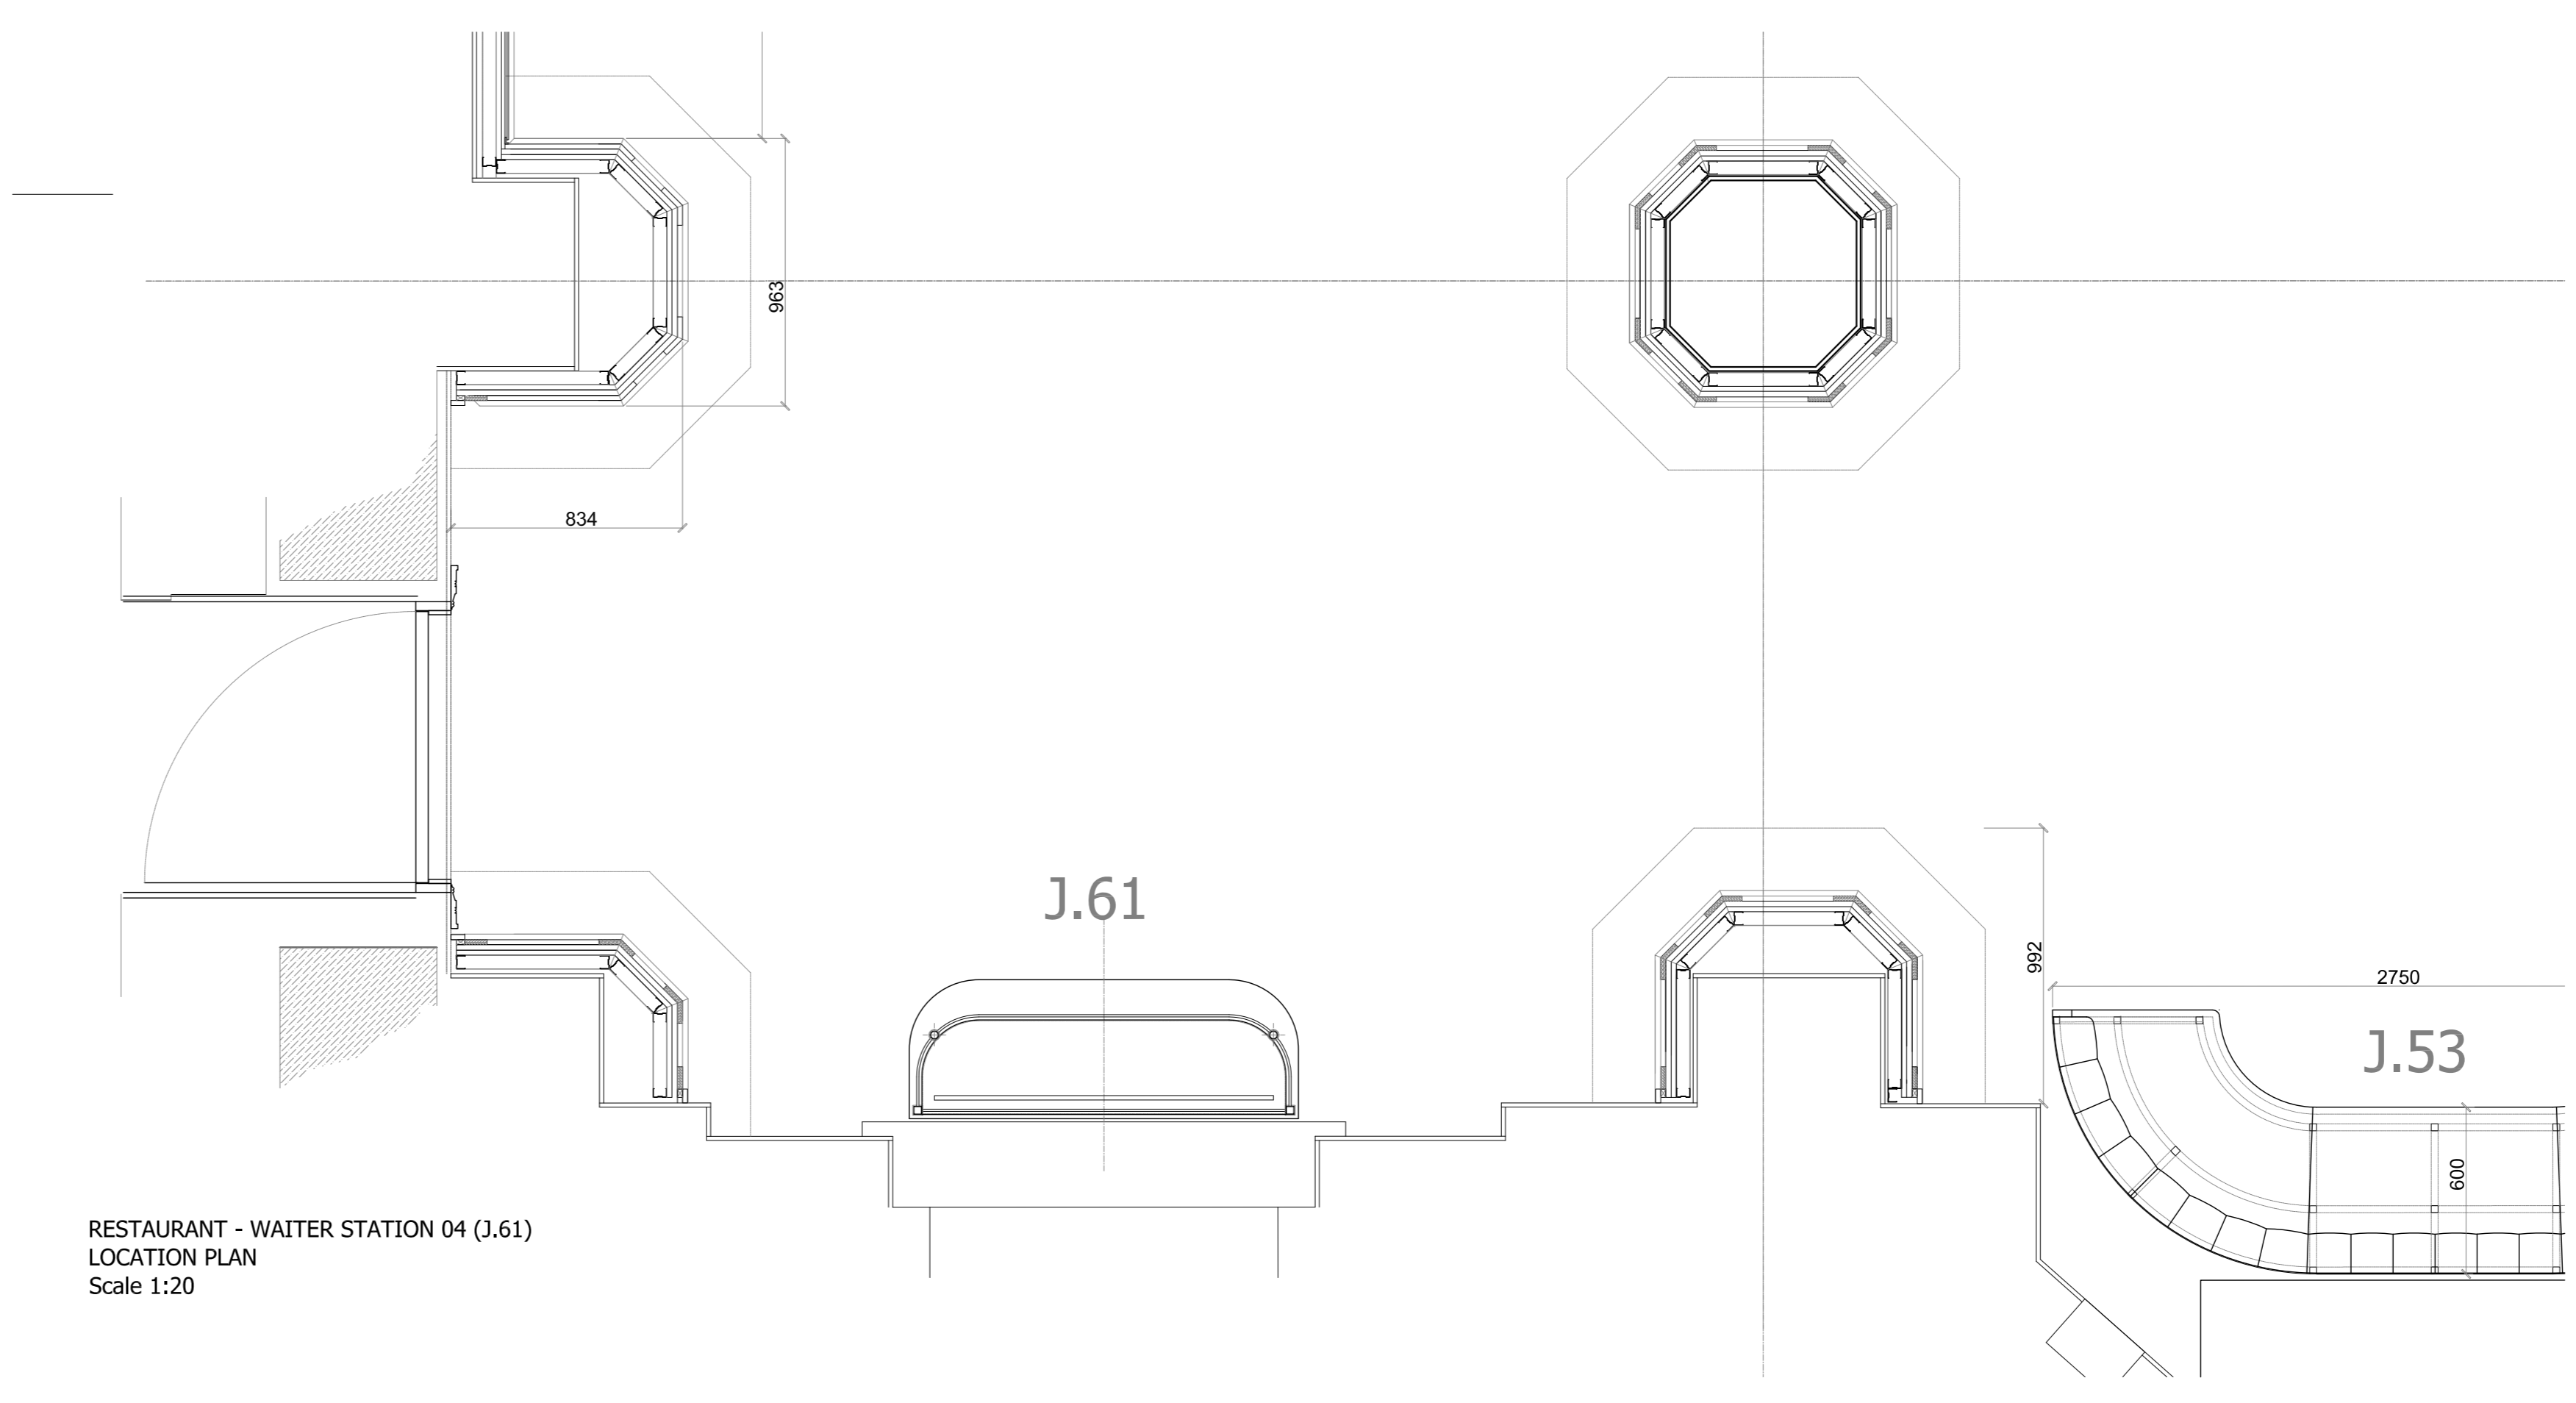

RESTAURANT - WAITER STATION 04 (J.61)
LOCATION PLAN
Scale 1:20

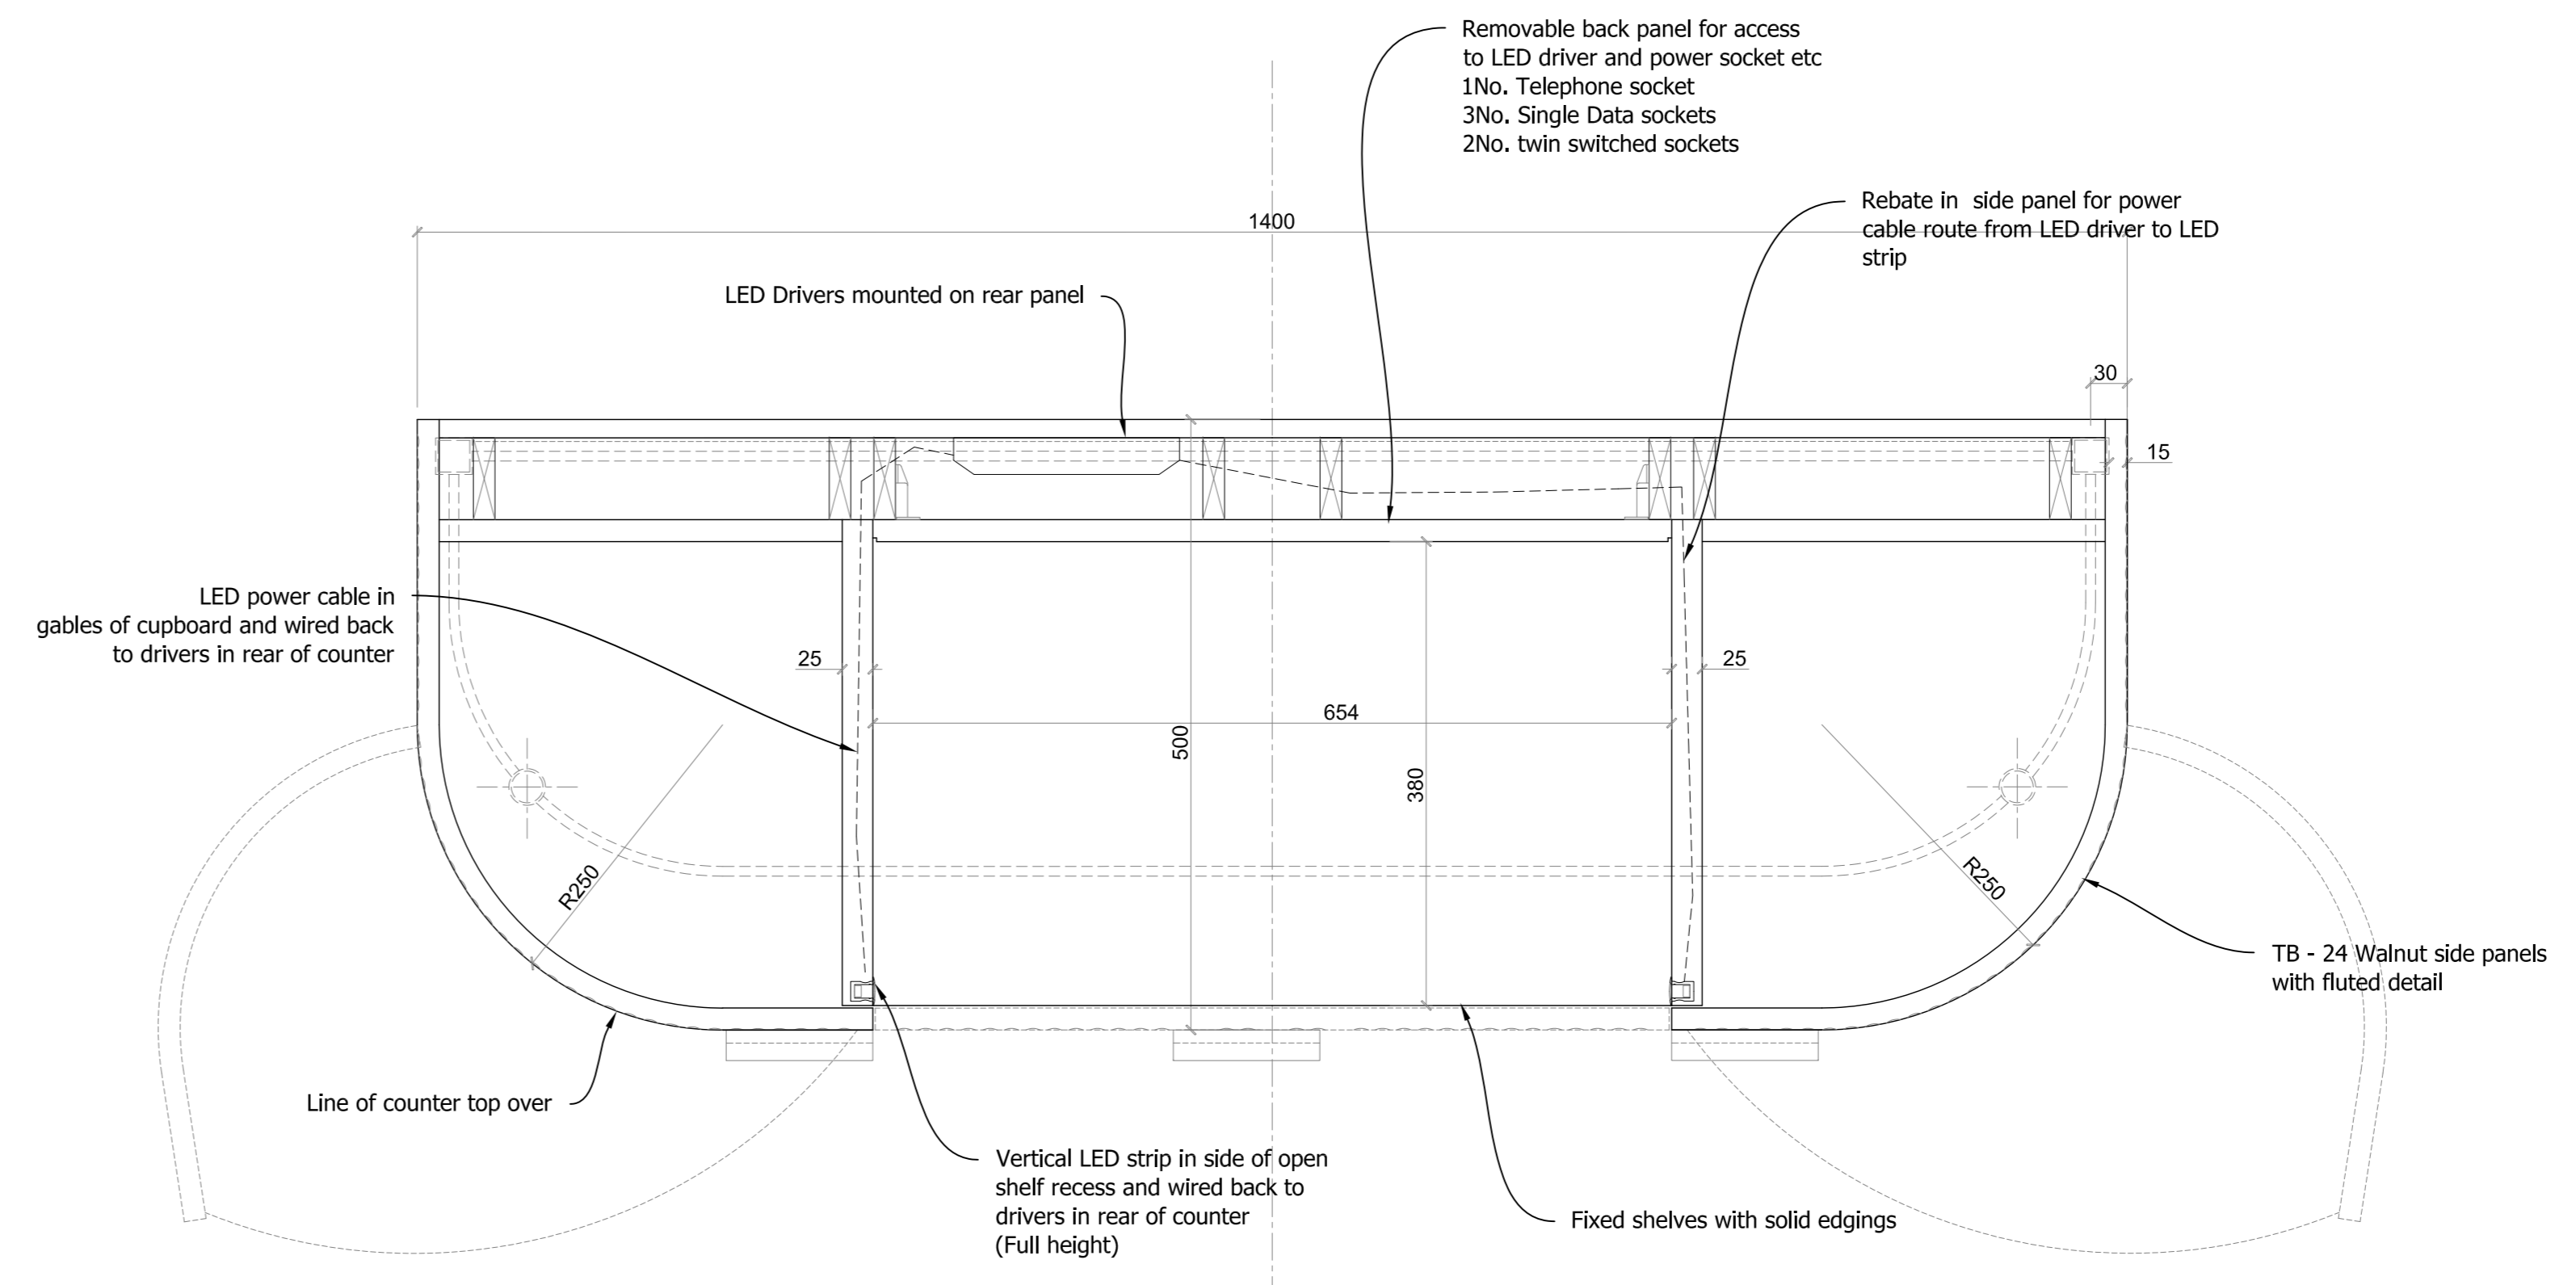

RESTAURANT - WAITER STATION 04 (J.61)
PLAN SECTION THRO' SHELF (MID LEVEL)
Scale 1:5

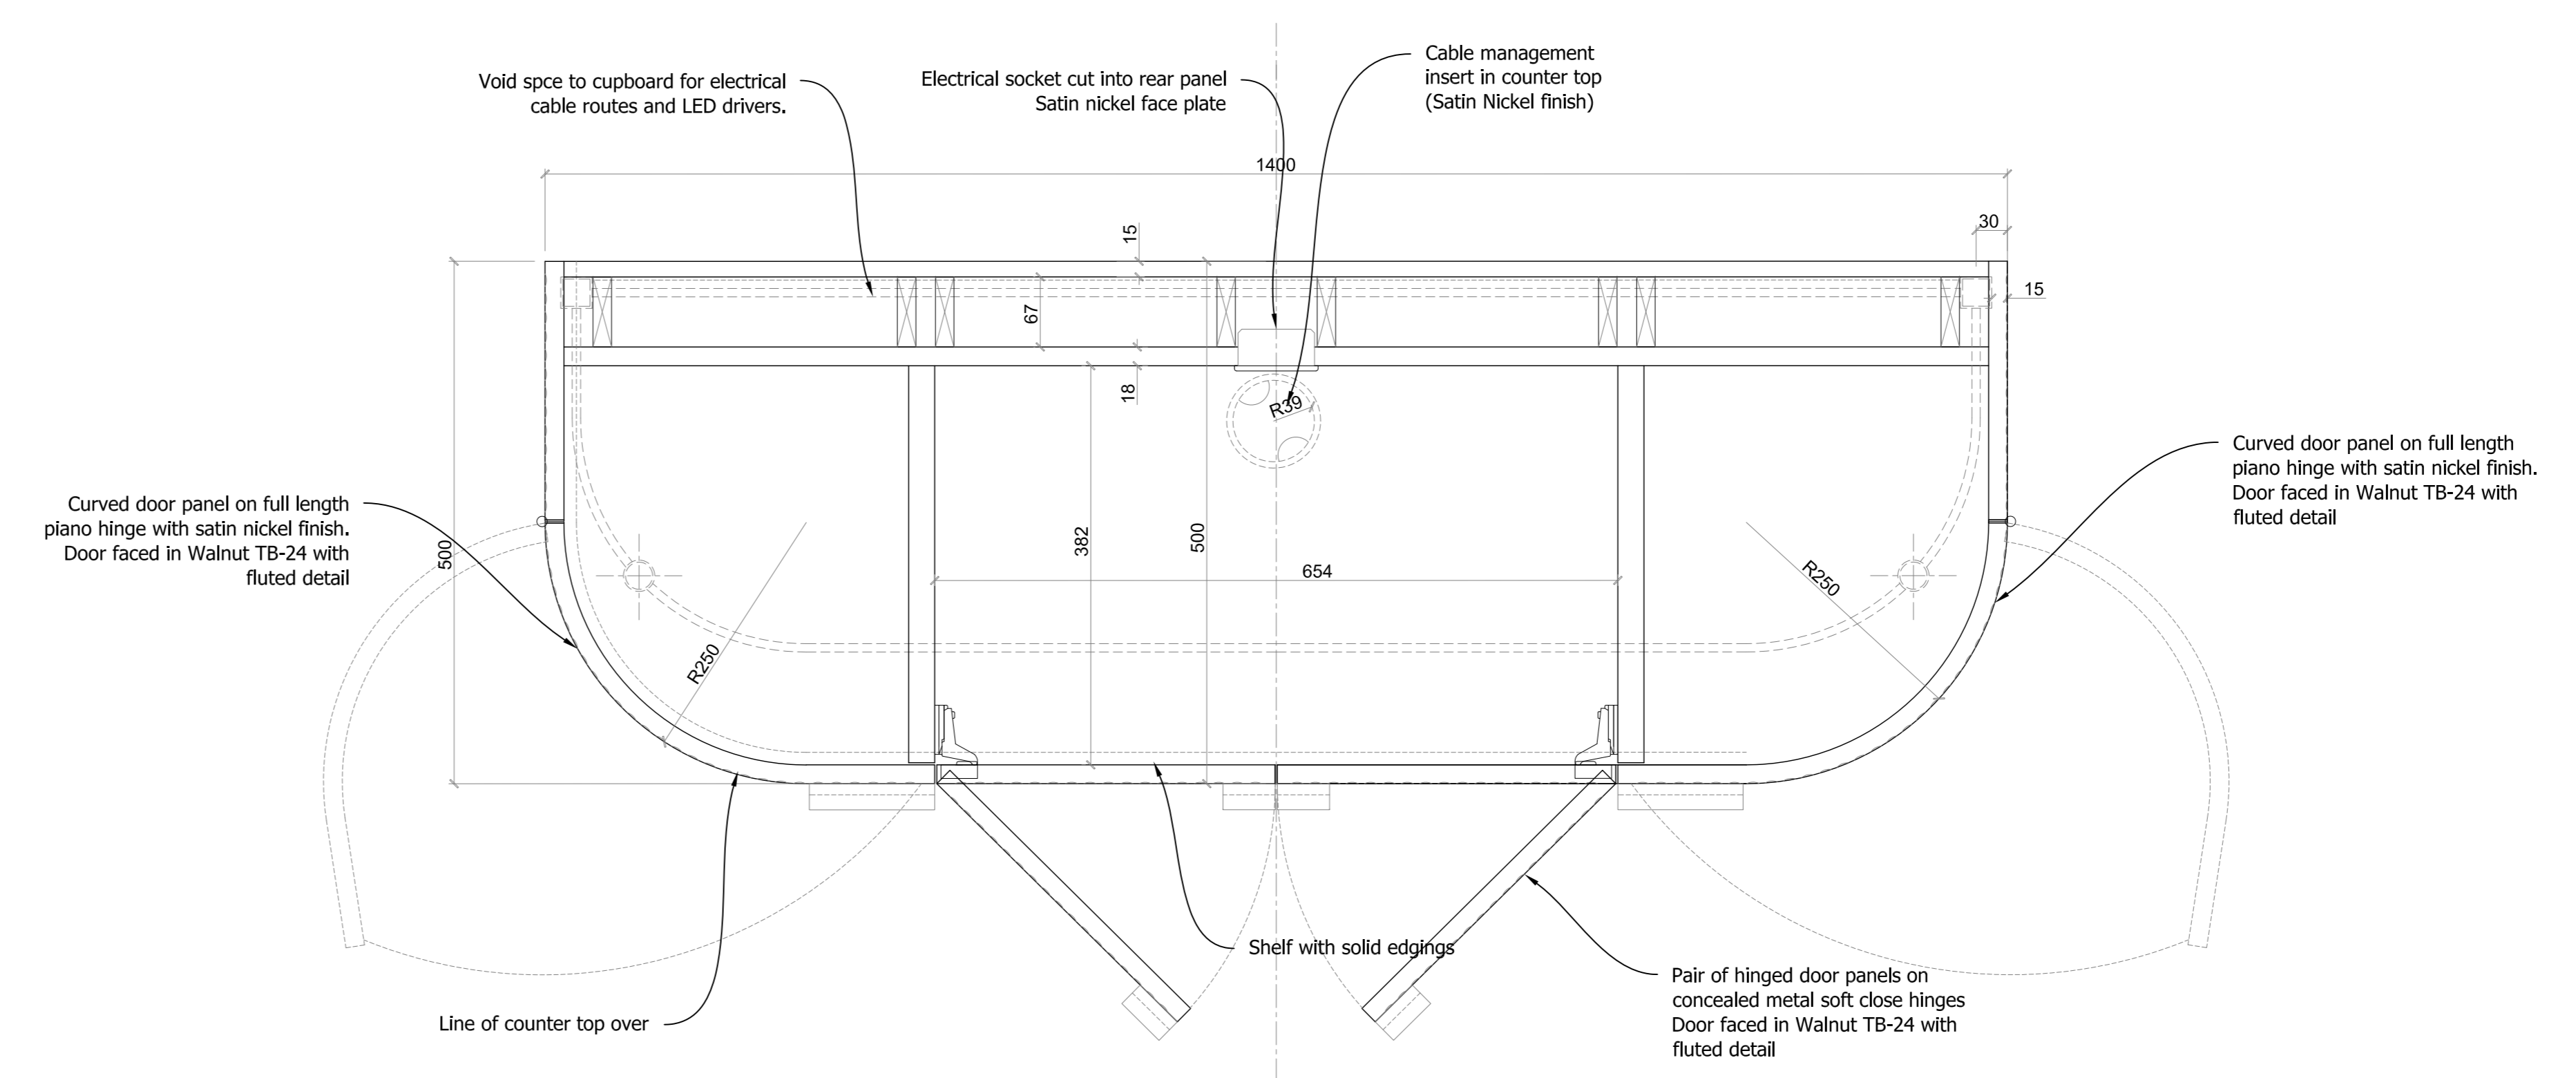

RESTAURANT - WAITER STATION 04 (J.61)
PLAN SECTION THRO' CUPBOARD (LOW LEVEL)
Scale 1:5

Construction Issue
01 29-03-17 Amended as comments 21-03-17
02 -
Rev / Date Details By

Village House
11th Street
Trafford Park
Manchester M17 1JF
Tel: 0161 848 9983
Fax: 0161 848 9984
Email: enquiries@gariff.co.uk

Client:





S & T (UK)
Contract:
Russell Hotel
London

Drawing Title:
Restaurant -
Waiter Station 04 (J.61)

Scale: | Date: | Drawn:
As Noted 15-03-17 TH
Status: | Rev: |
Construction 01
Dwg No: GCL-1463-124



DE-74a

This drawing is the copyright of Gariff Construction Ltd, and must not be used or copied or distributed in any way without the written consent of Gariff Construction Ltd. Figure dimensions are to be used in preference to scaled dimensions.

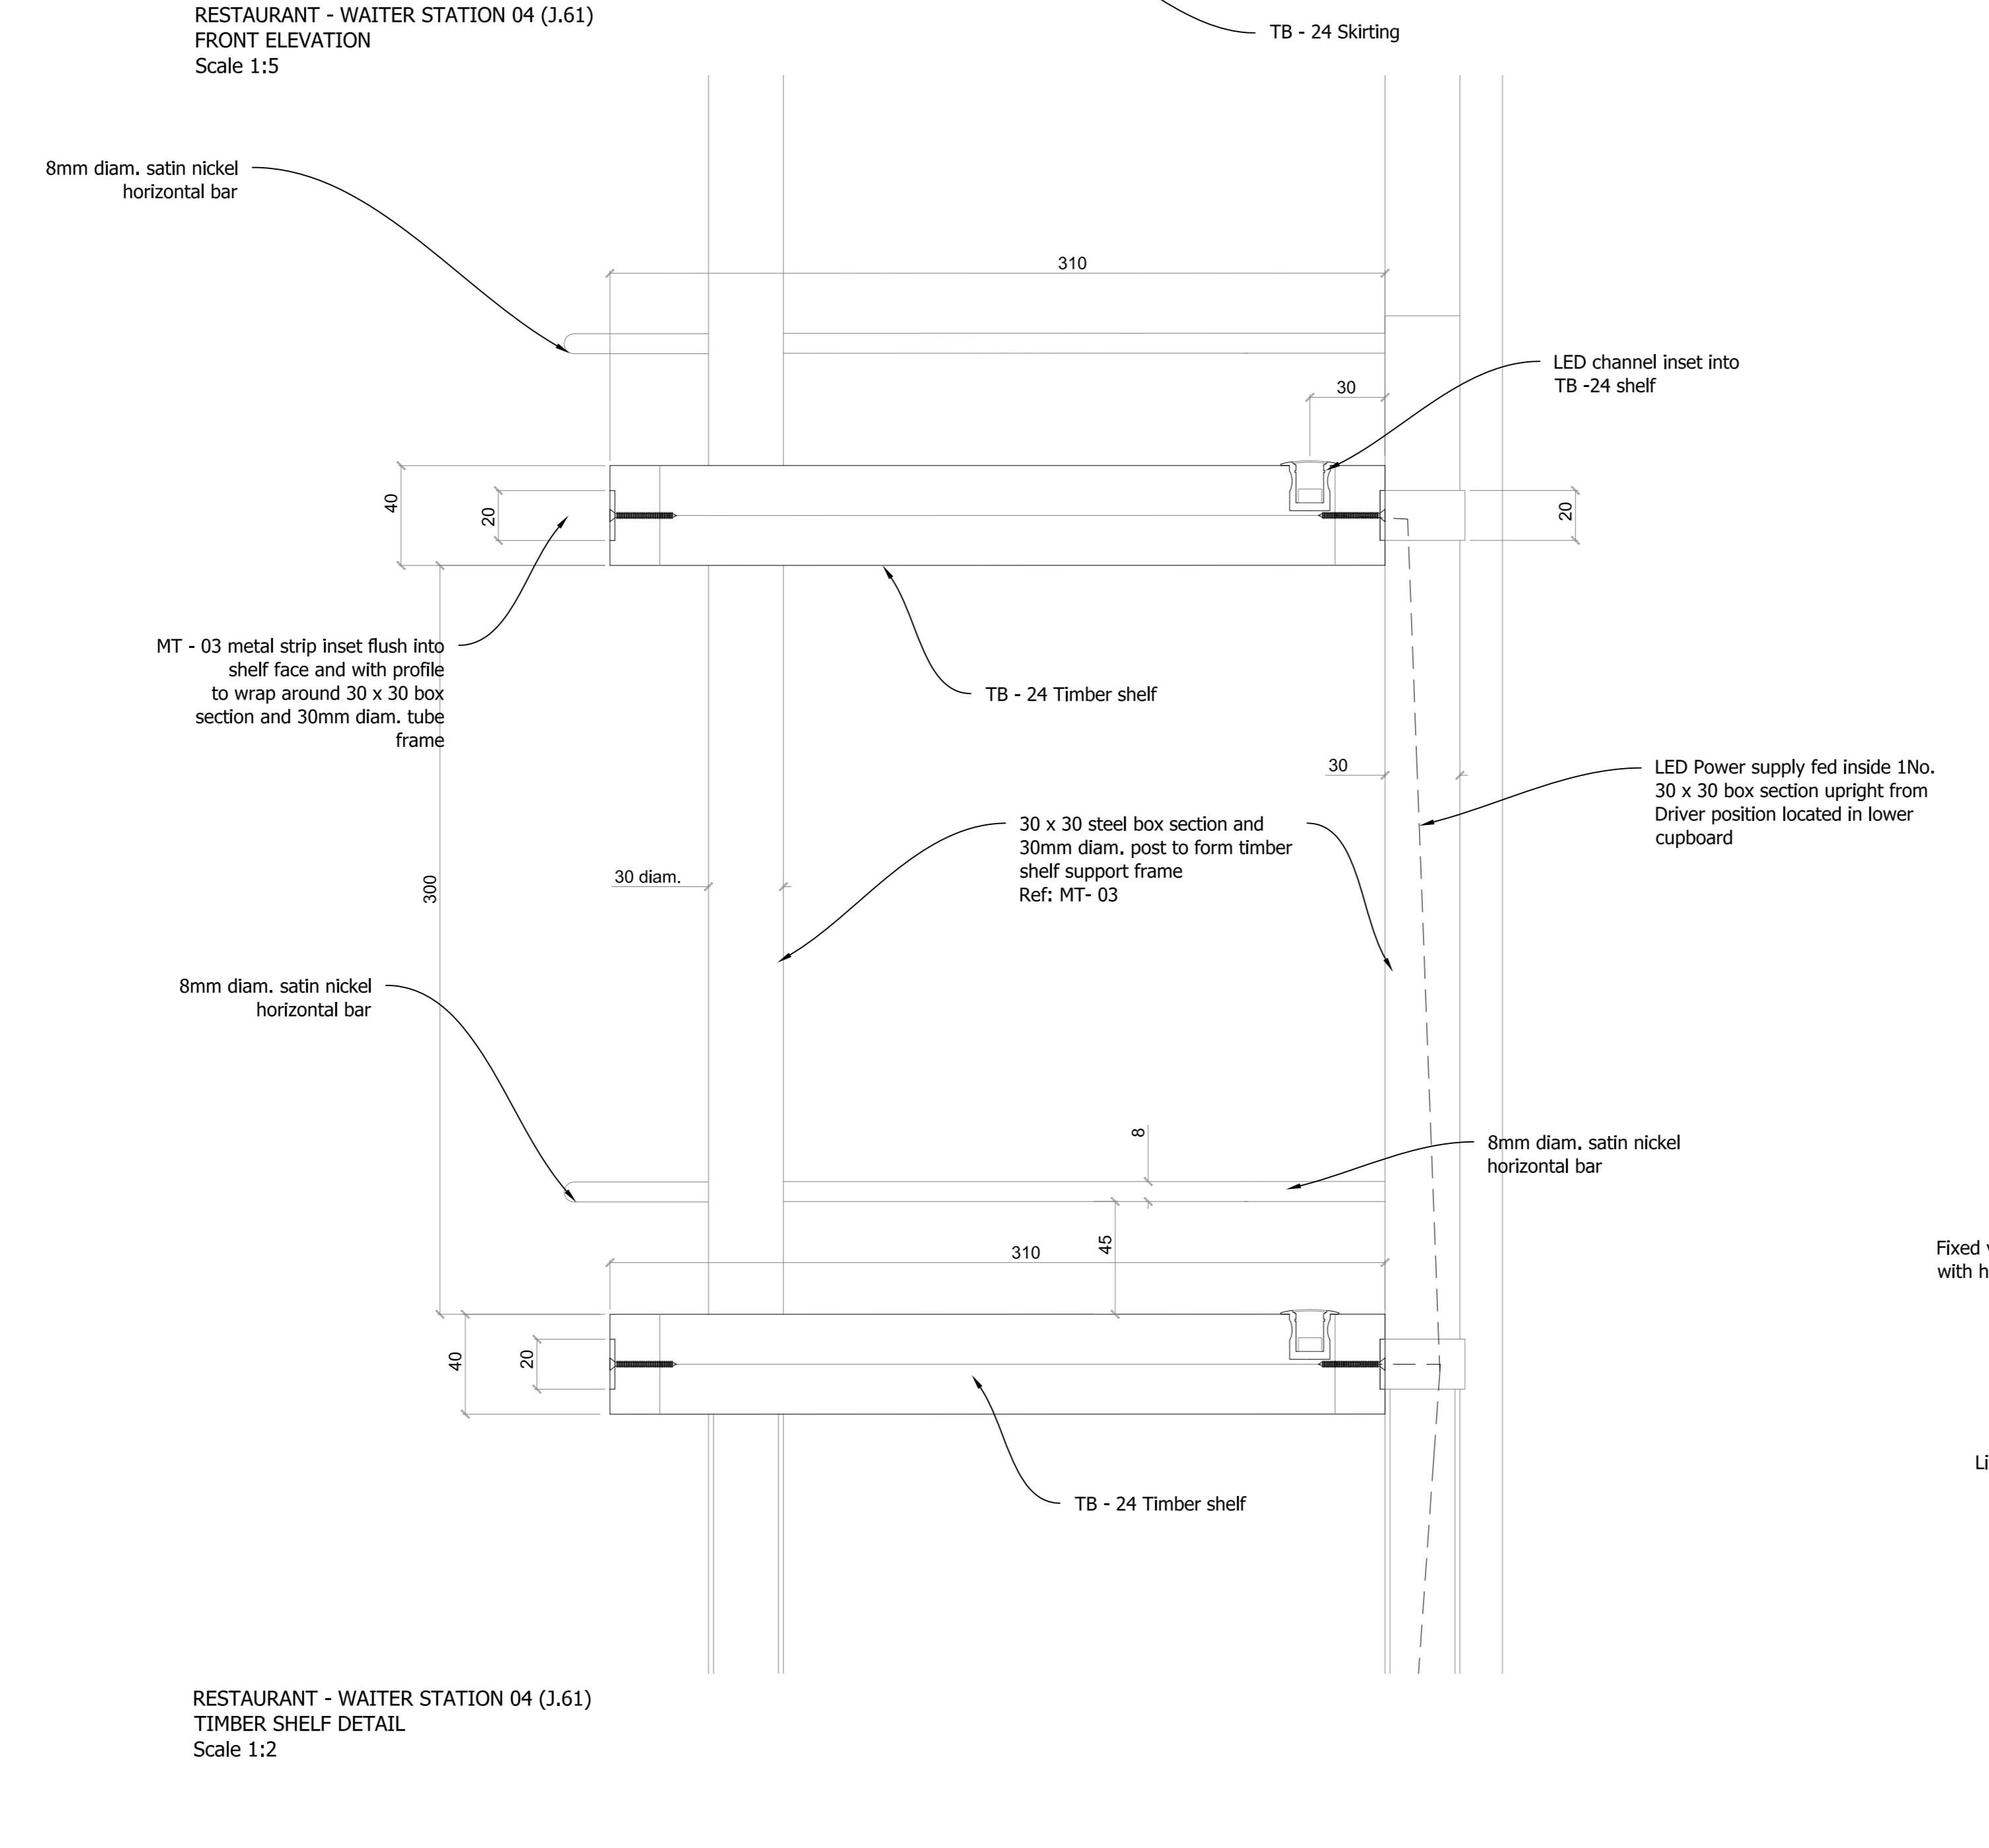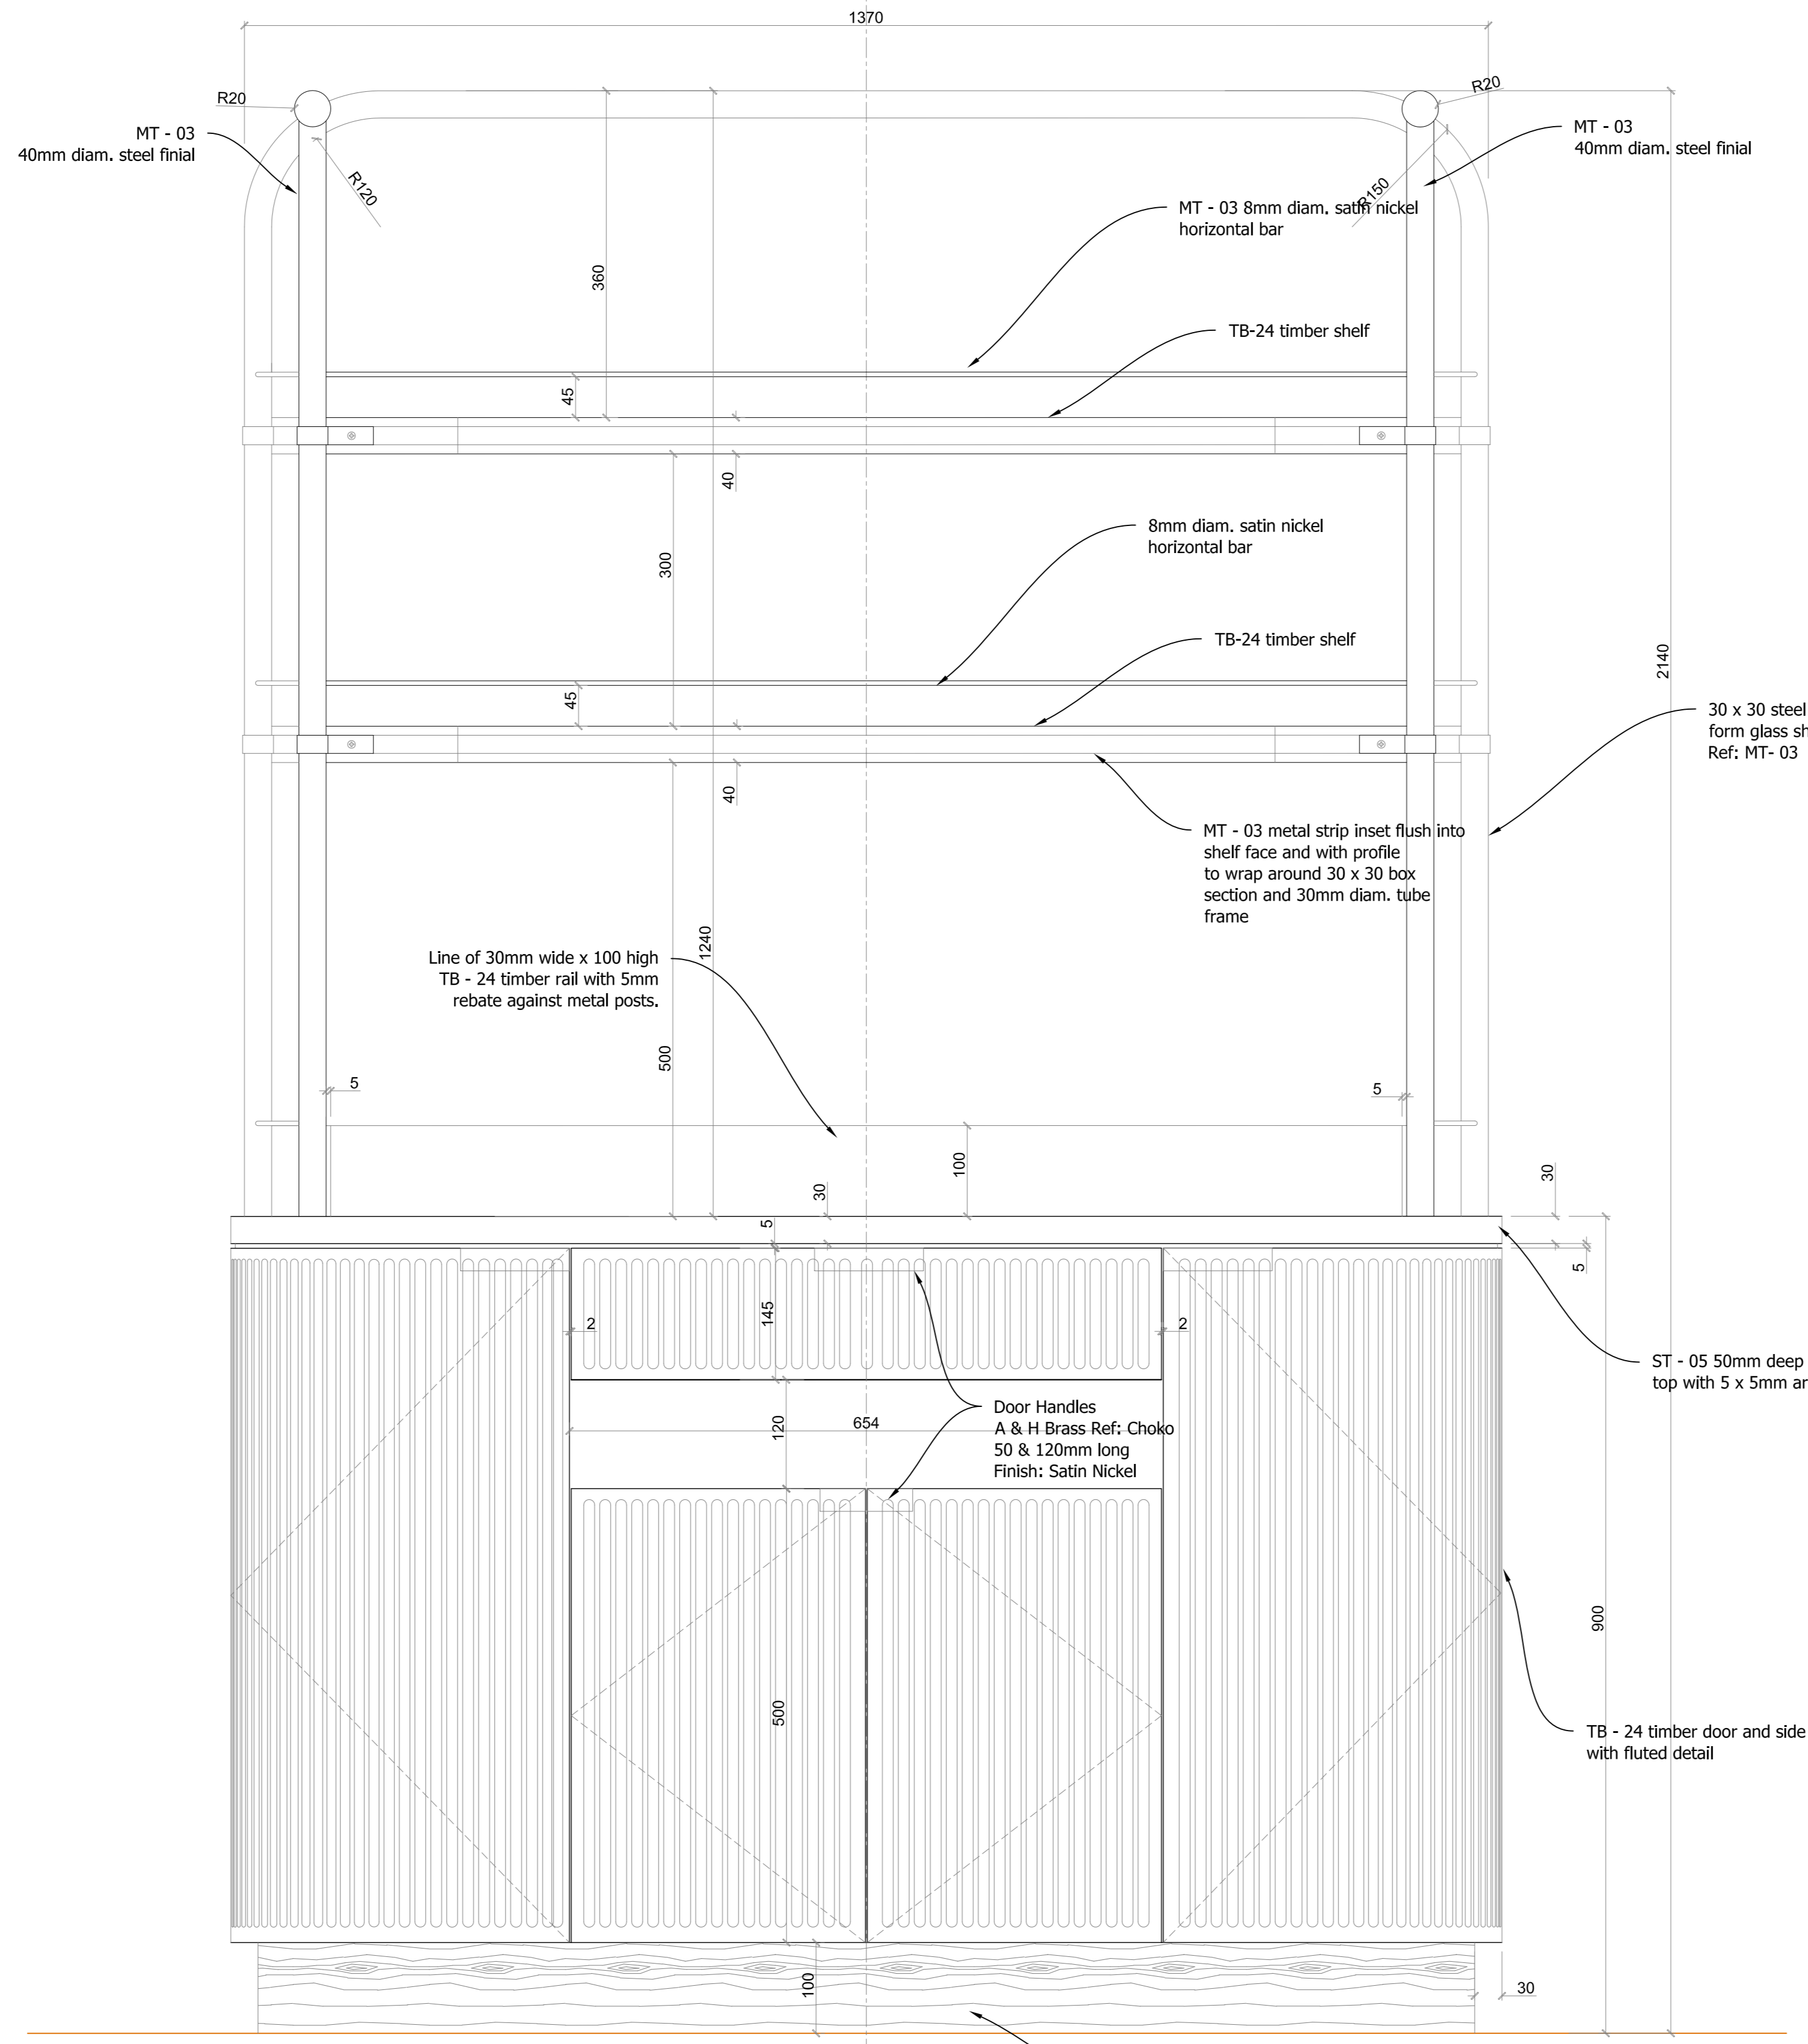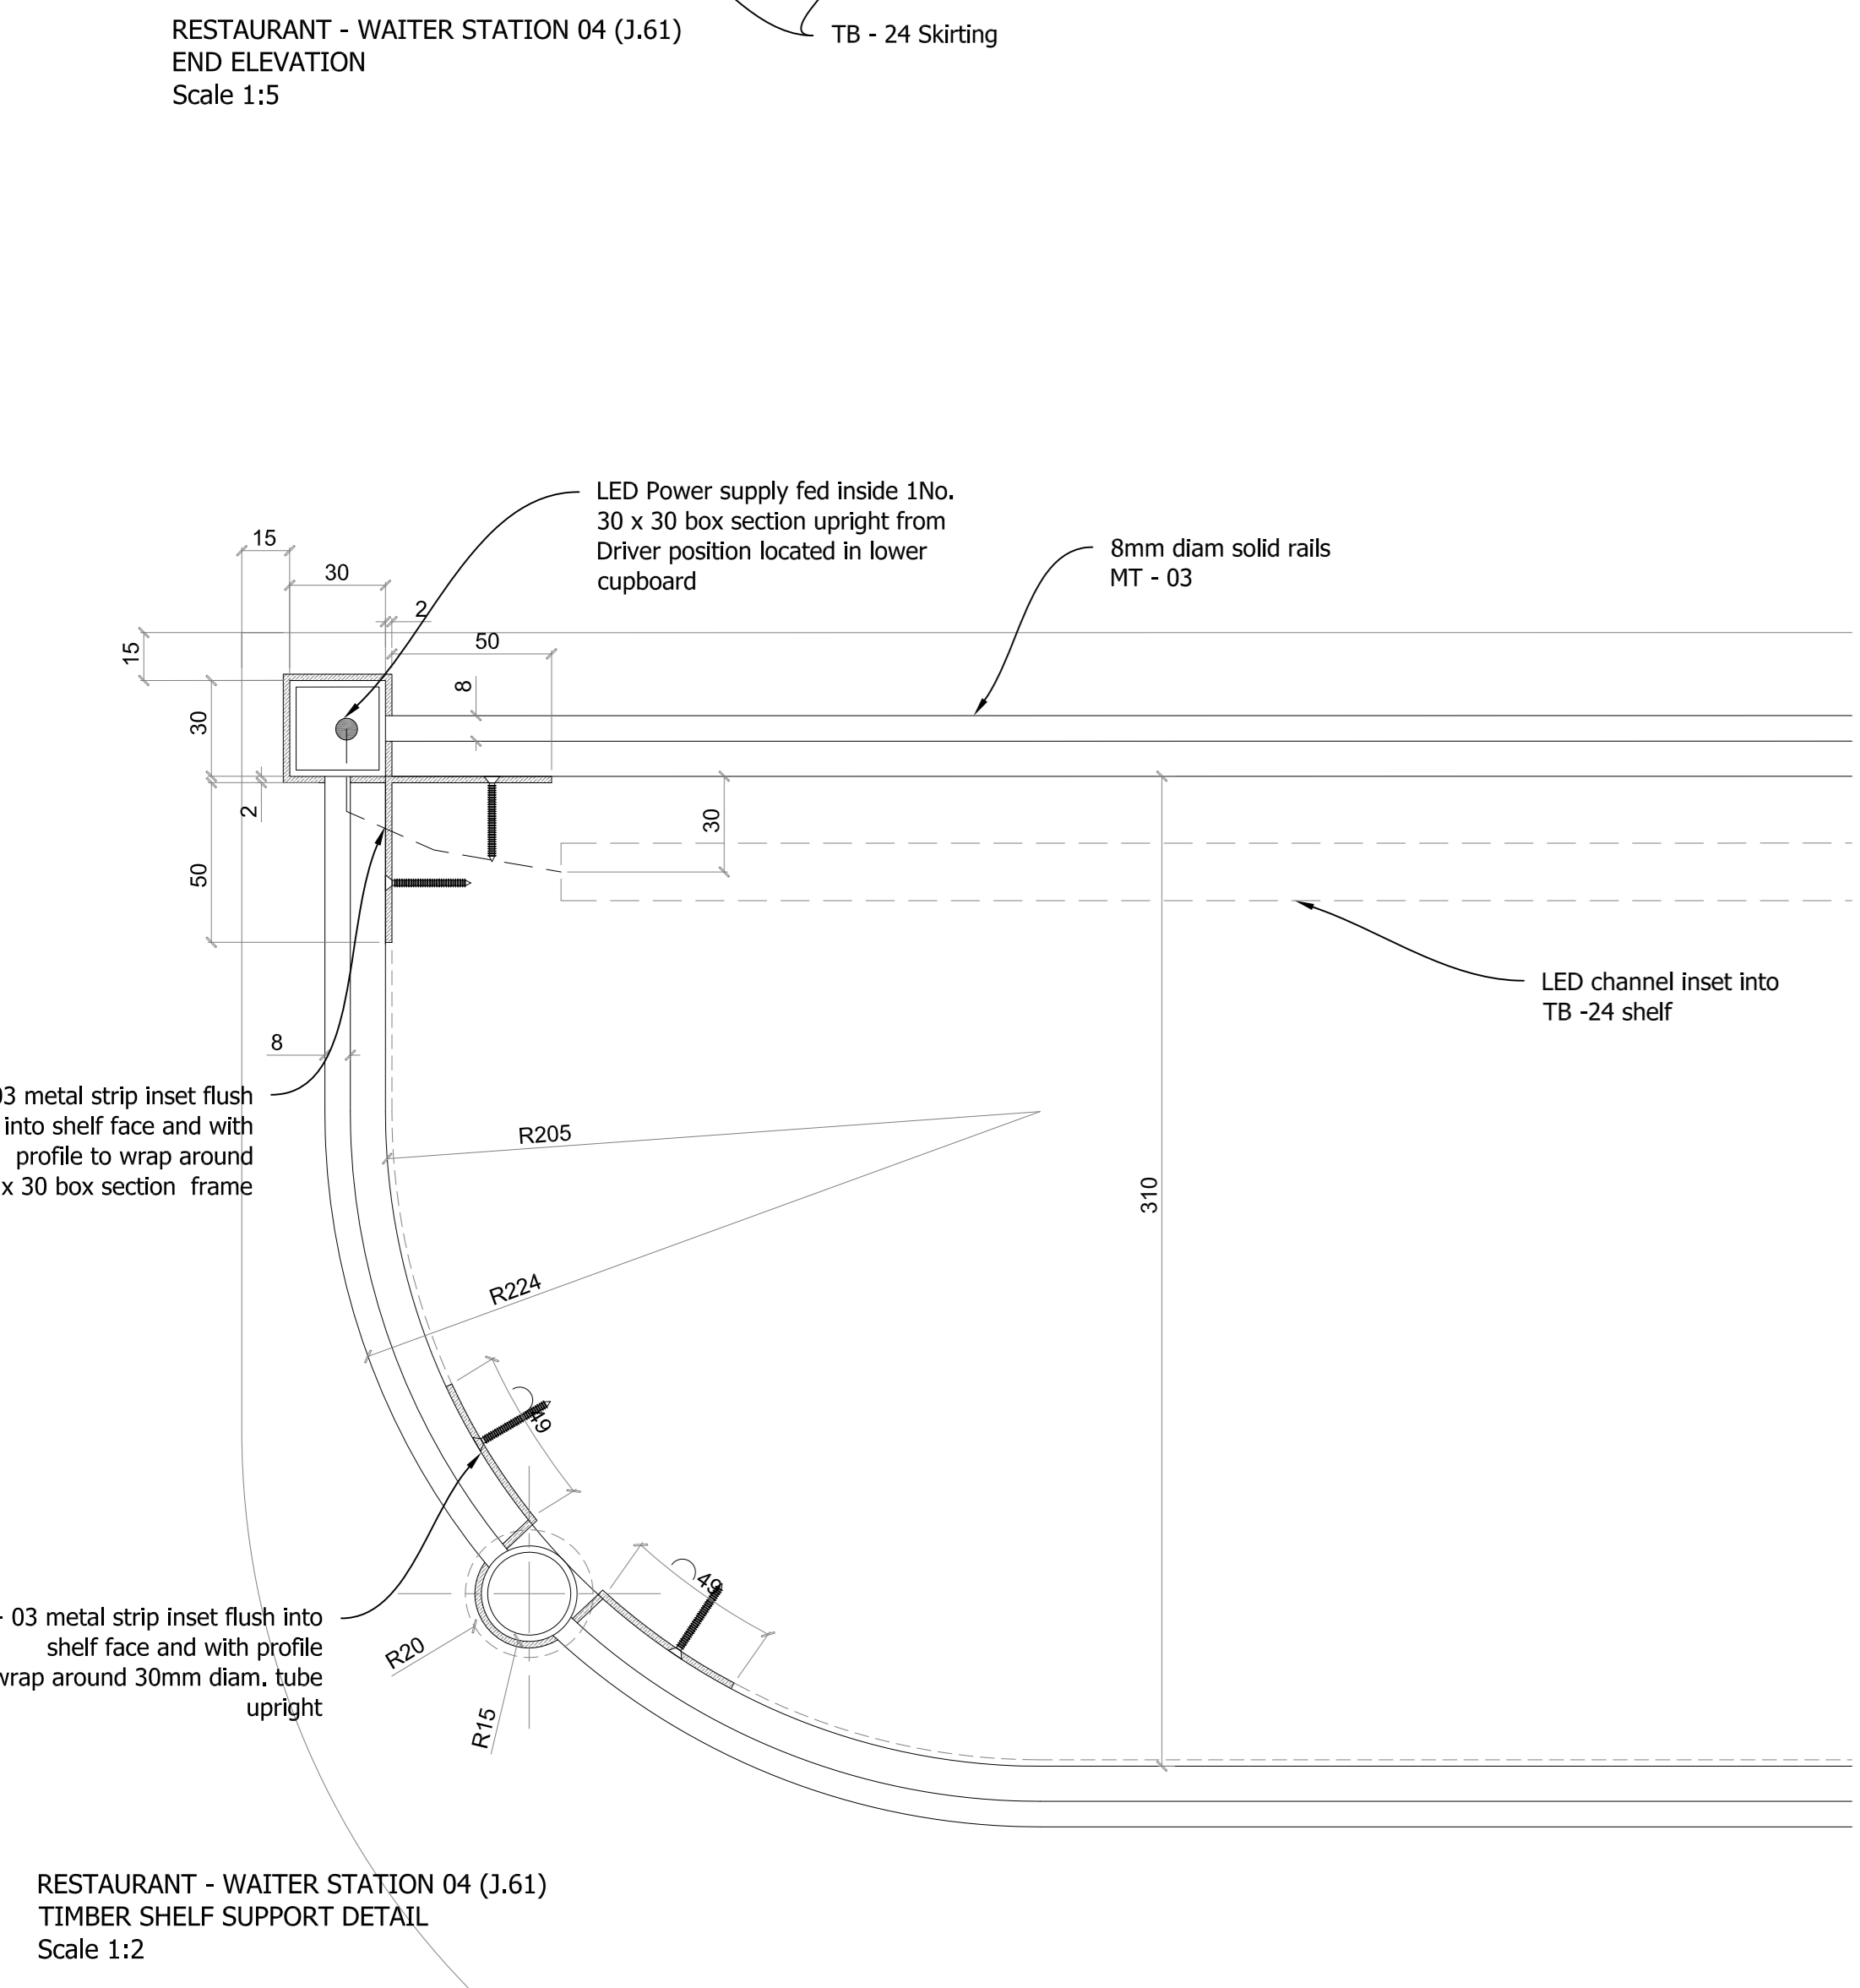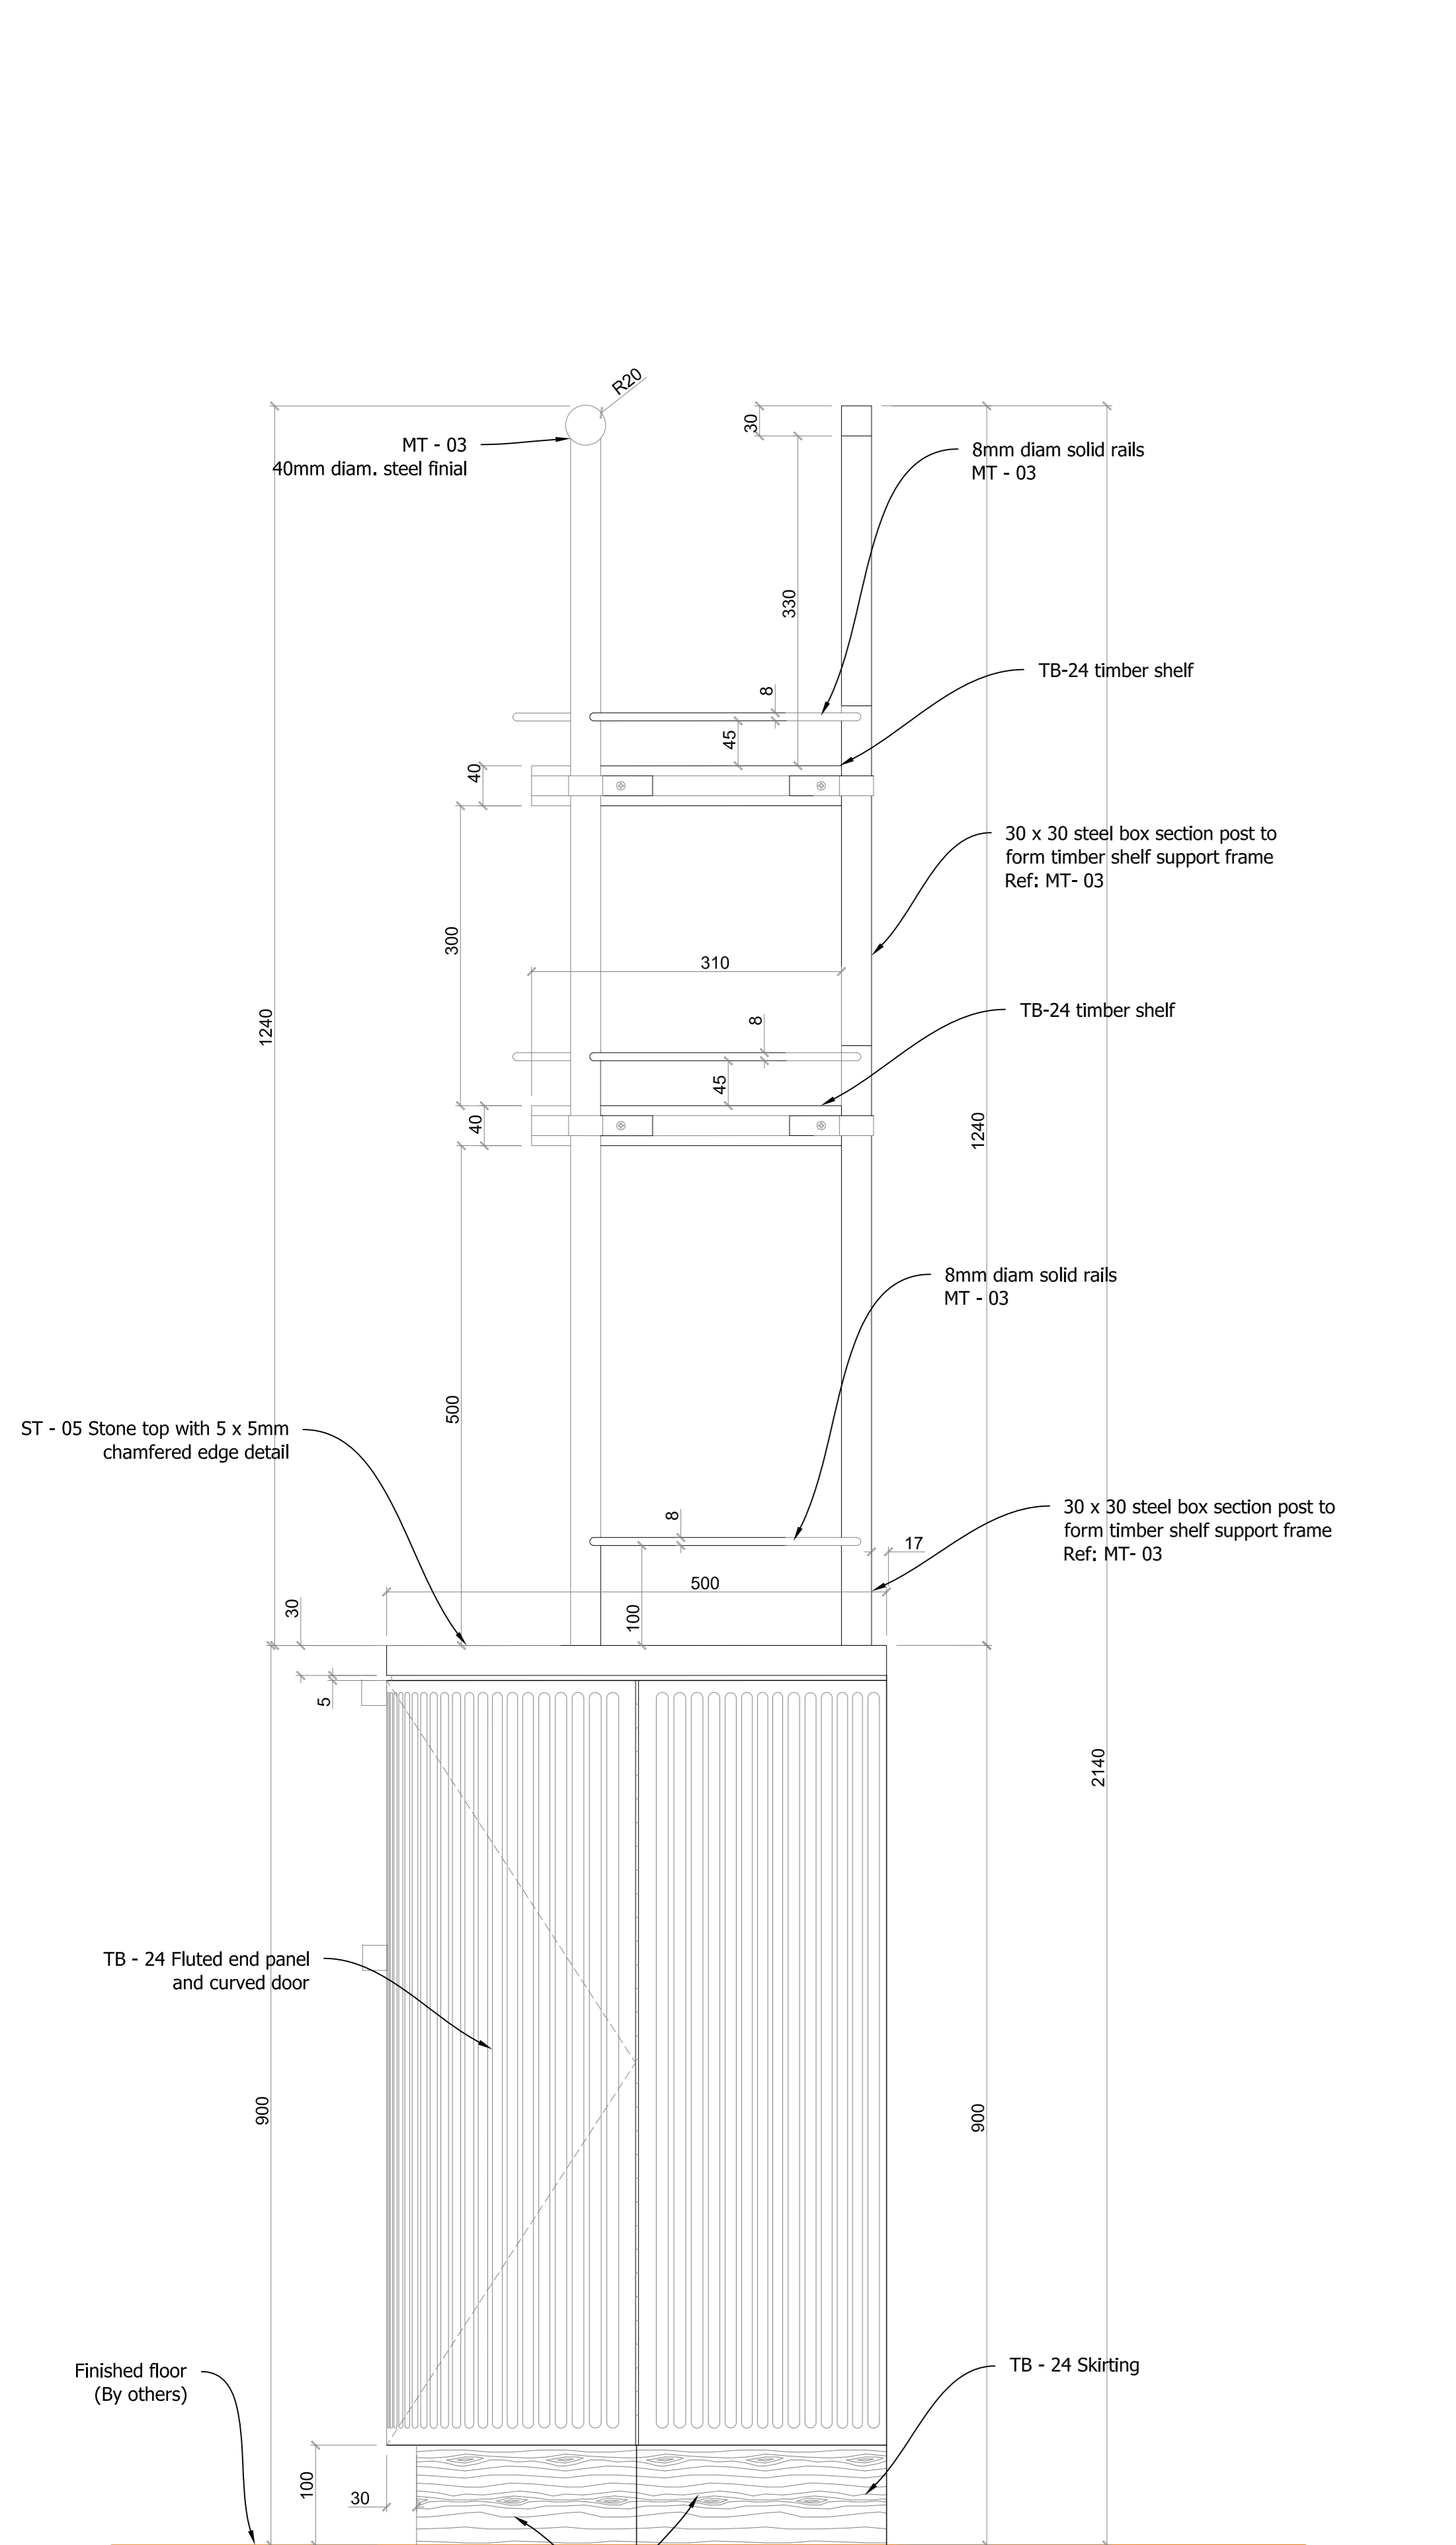

NOTES:
Position of any Electrical sockets and cable routes to be determined on site.

Schedule of Finishes	
GL - 03	Glass Shelves 10mm clear toughened with polished edges
MT - 03	Satin nickel metal
ST - 05	Stone Top insert Ref: Ceasarstone 1141 Pre White
TB - 24	Solid and Veneer Walnut to approved sample Fluted panel as approved sample

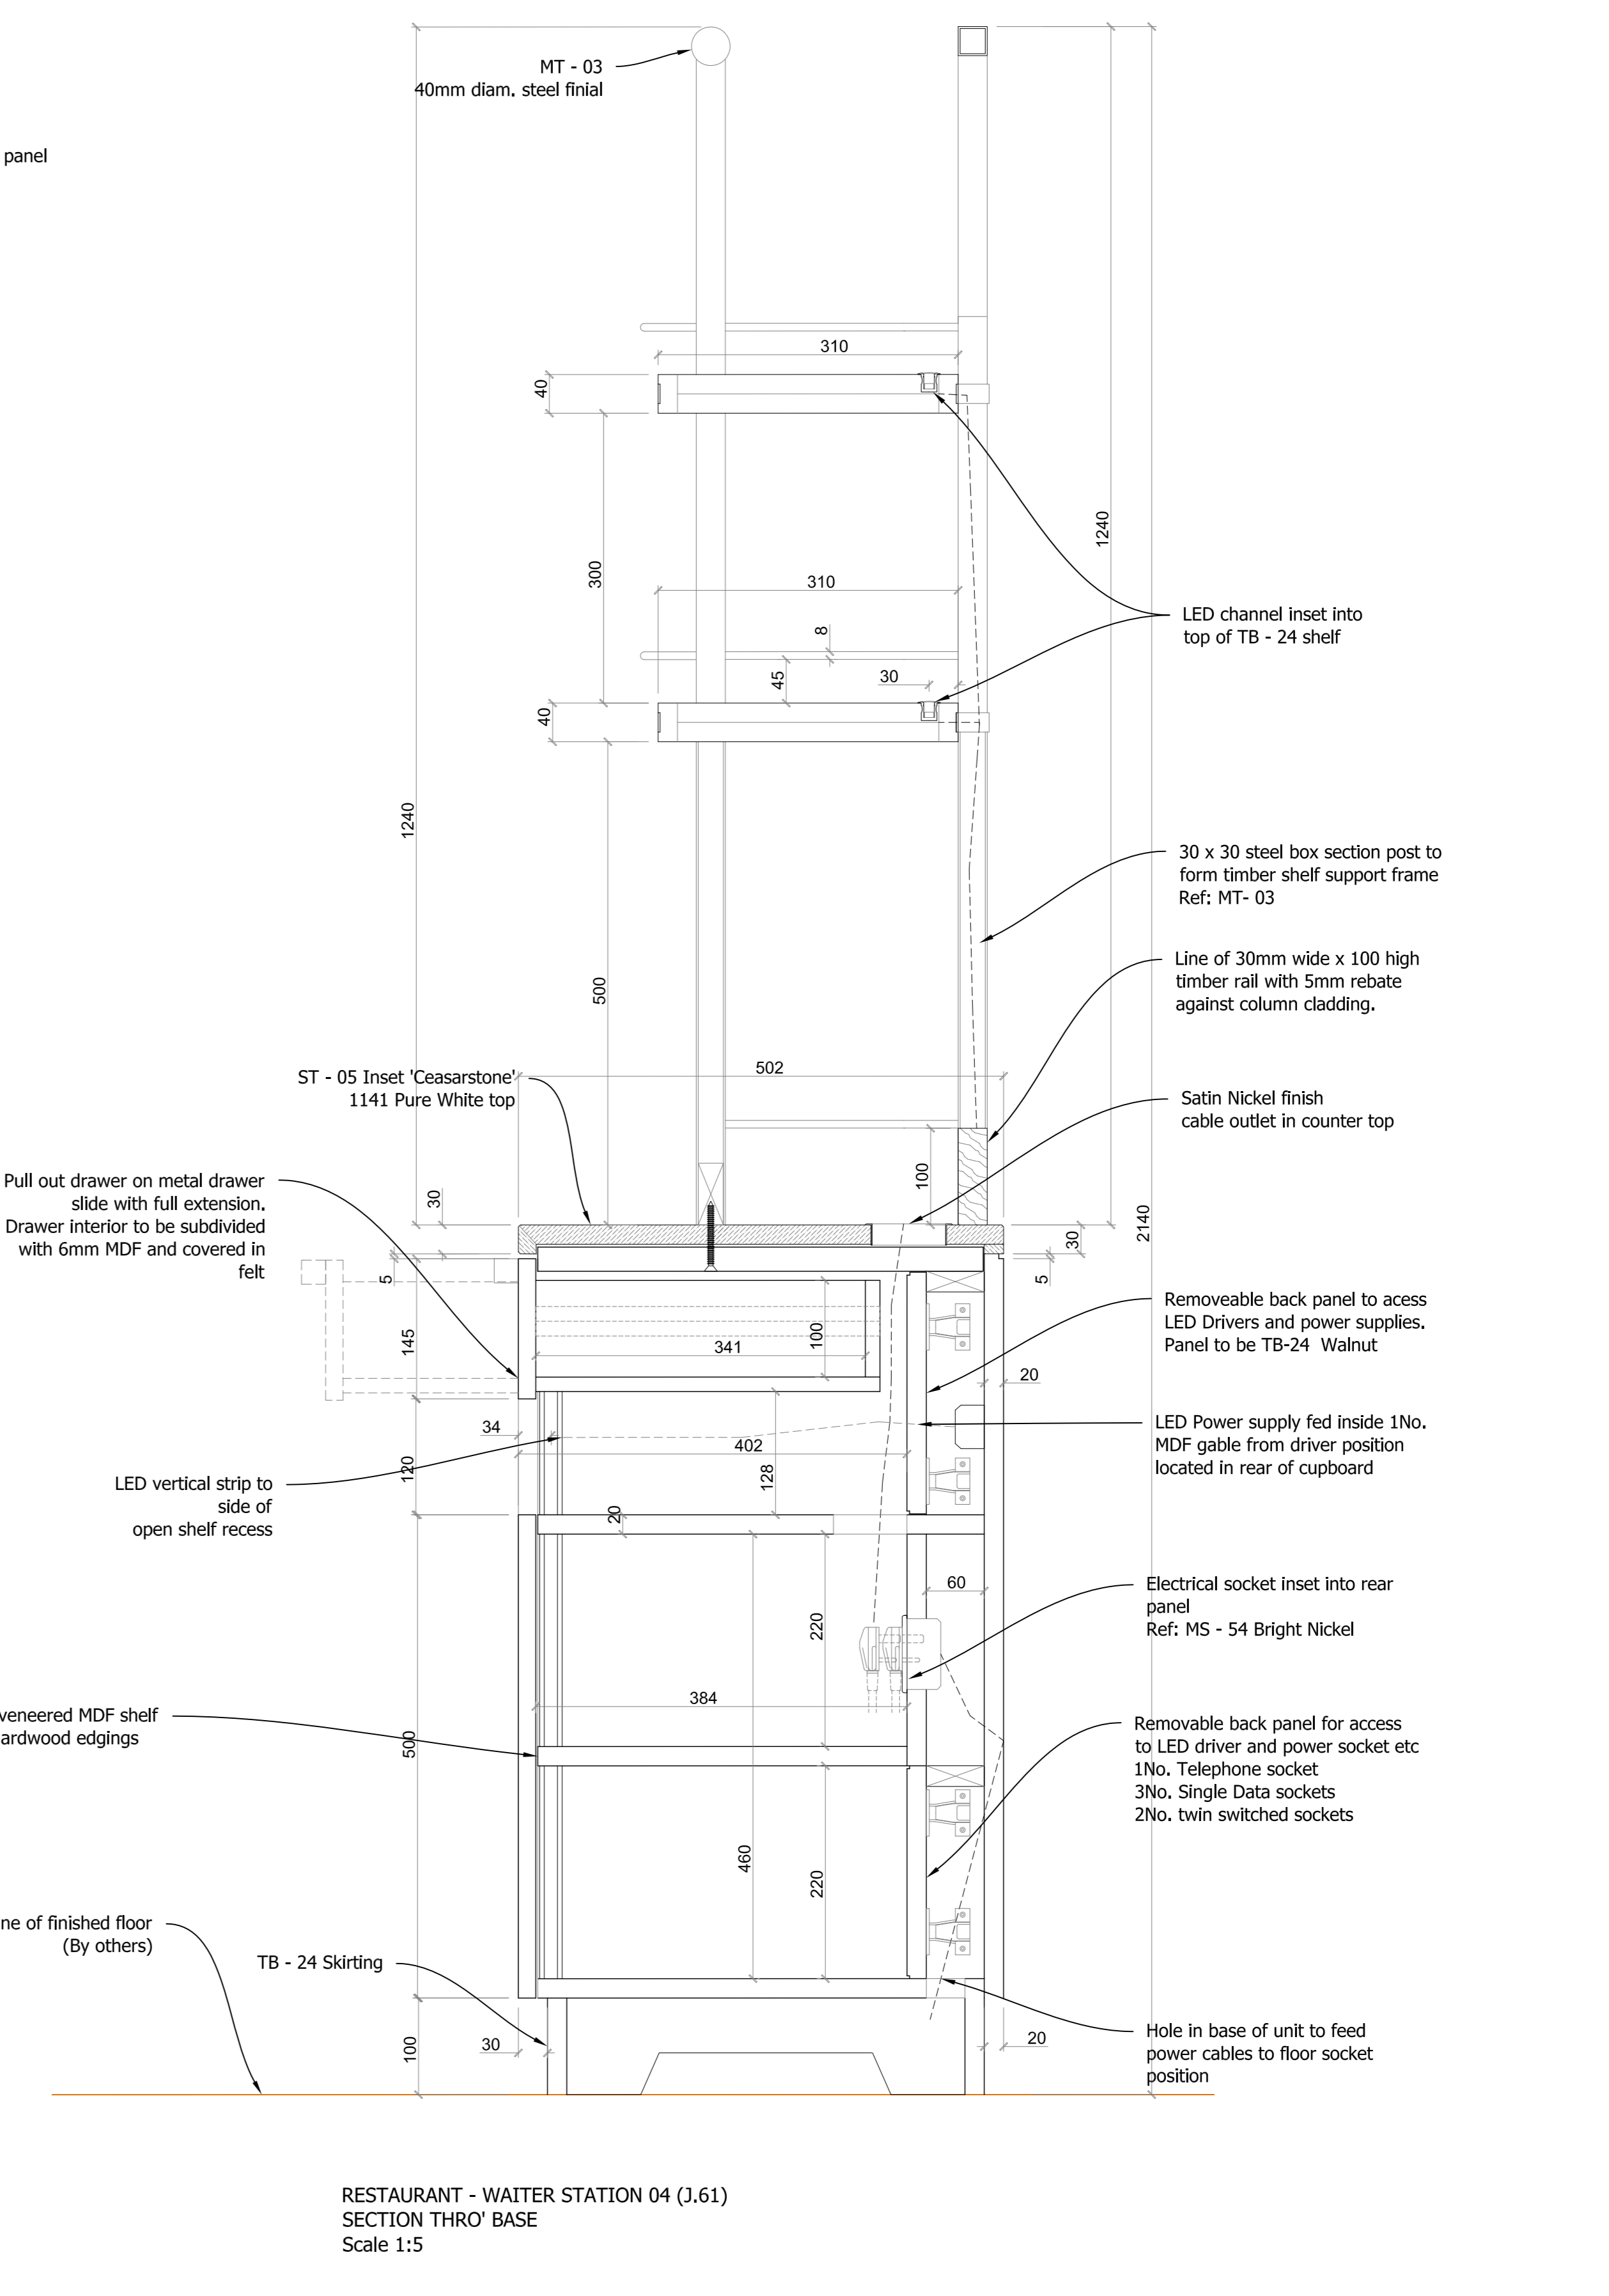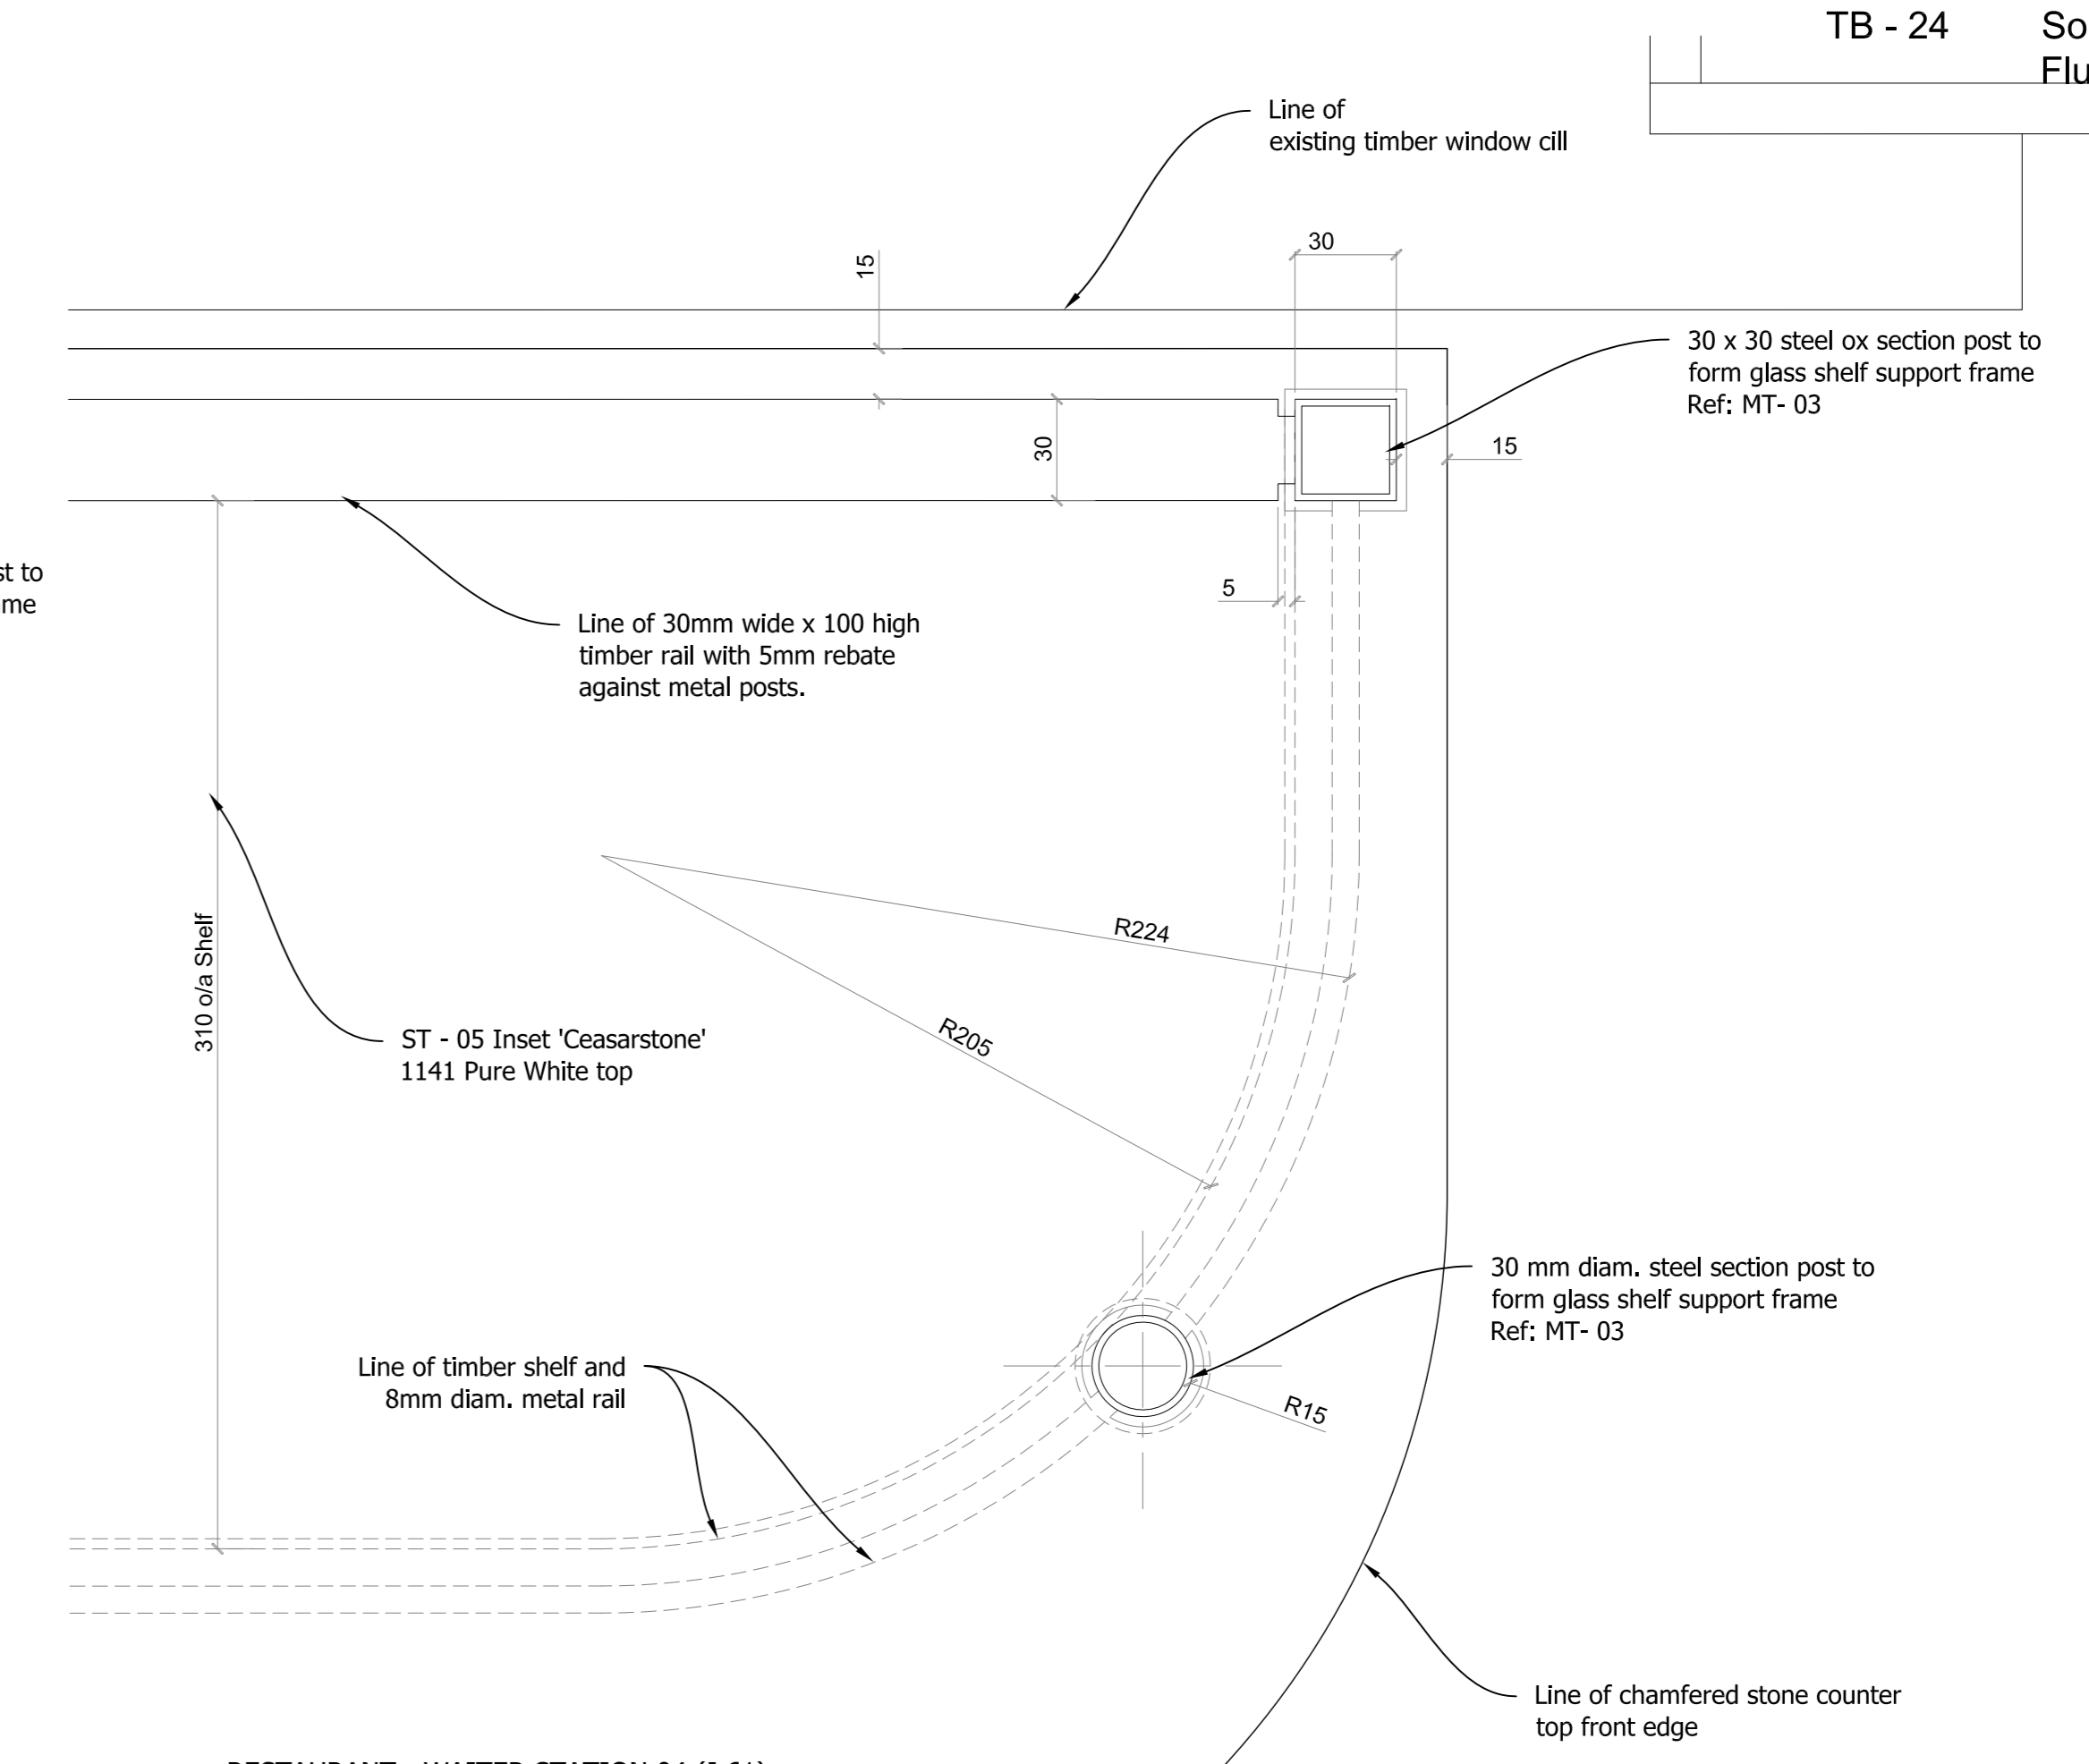

Construction Issue
01 29-03-17
02 -
Rev / Date Details By

gariff

Village House
11th Street
Trafford Park
Manchester M17 1JF
Tel: 0161 848 9983
Fax: 0161 848 9984
Email: enquiries@gariff.co.uk

Client:
S & T (UK)

Contract:
**Russell Hotel
London**

Drawing Title:
**Restaurant -
Waiter Station 04 (J.61)
Elevation & details**

Scale: | Date: | Drawn:
As Noted | 15-03-17 | TH
Status: | Rev: |
Construction | 01
Drawn No: |
GCL-1463-124.1

This drawing is the copyright of Gariff Construction Ltd, and must not be used or copied or distributed in any unauthorised manner without their written consent. Figure dimensions are to be used in preference to scaled dimensions.


DE-74b

**NOTES:
3NO. FAN COIL HOUSINGS REQUIRED**


Schedule of Finishes

MT - 02 Dark Bronze Metal frame to Ventilation grilles
PT - 26 Paint finish to timber top, panels and mouldings
Ref: Dulux Eastern Spice 5
Colour: 90YR 72/159
Finish: Matt


NOTES:
Cut outs for ventilation grilles in unit tops to be determined on site.
Unit to be mechanically fixed to timber floor when placed in final location on site.

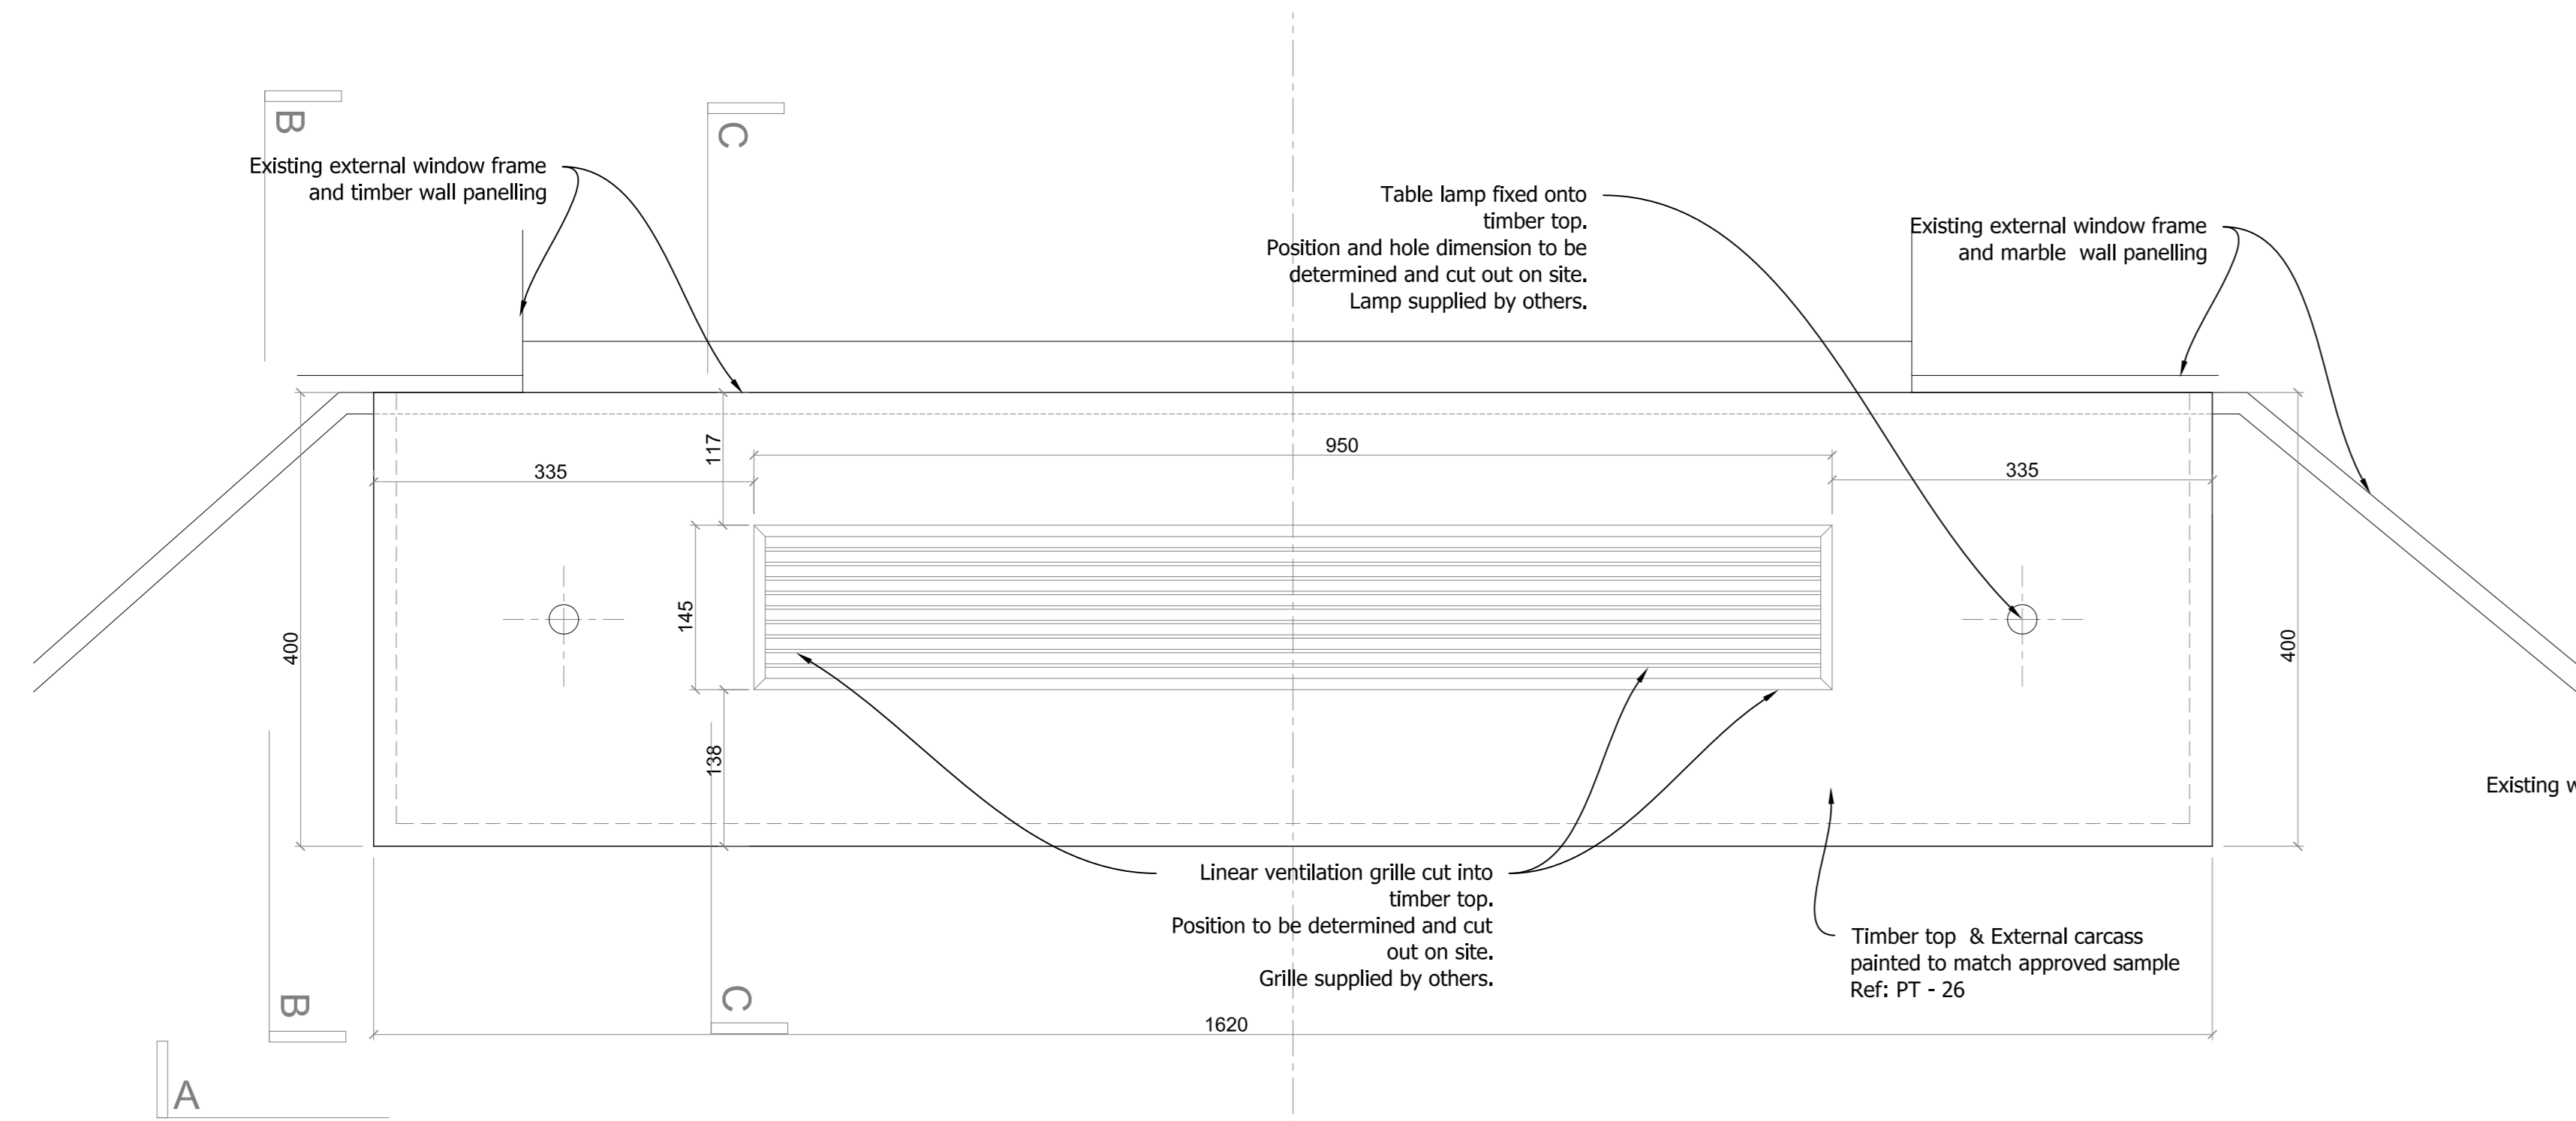


PLAN - RESTAURANT FAN COIL HOUSING
Scale: 1:5

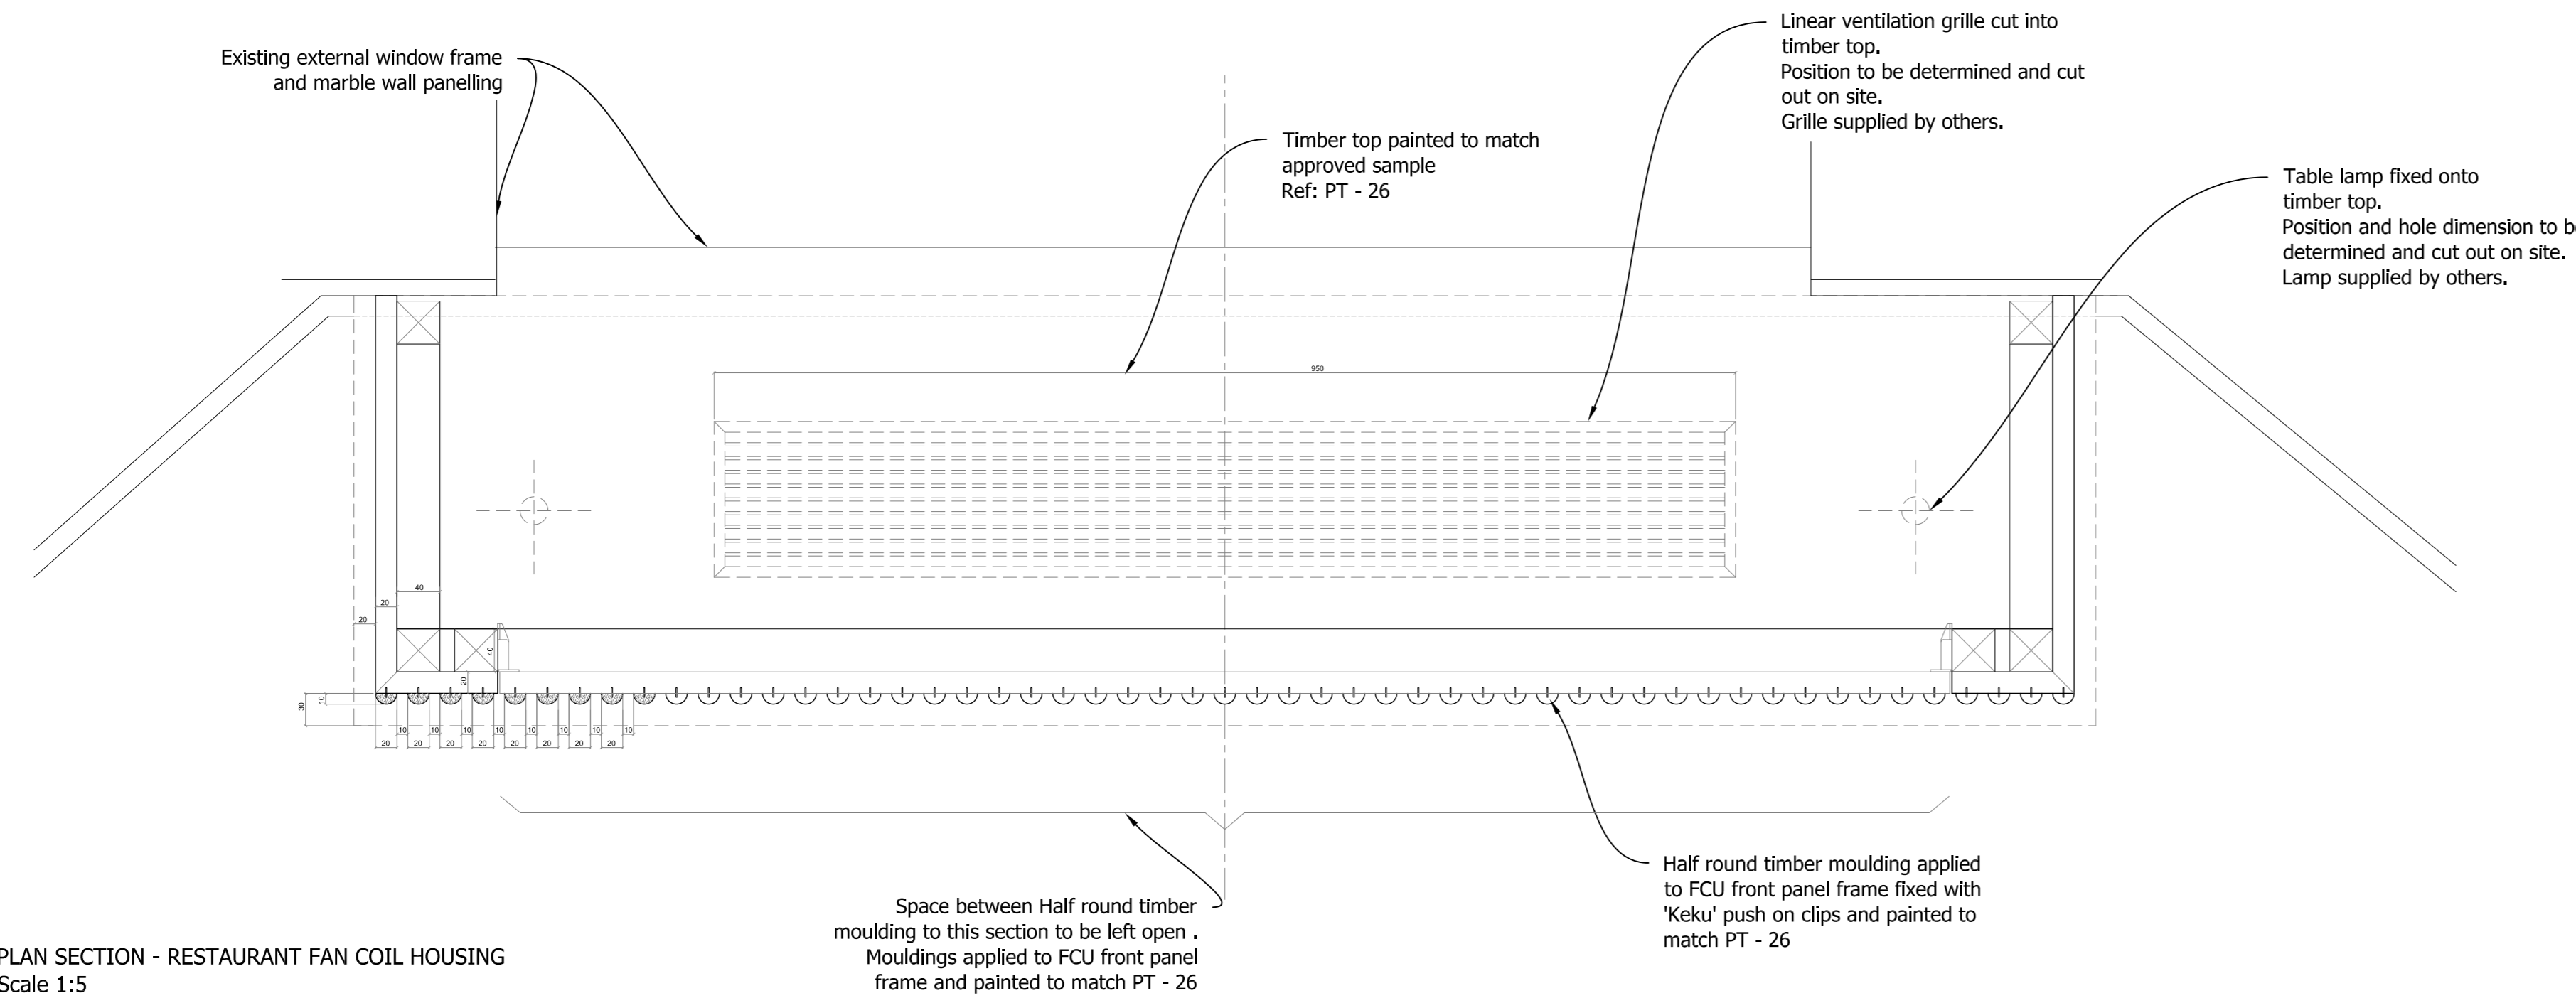


PLAN SECTION - RESTAURANT FAN COIL HOUSING
Scale: 1:5

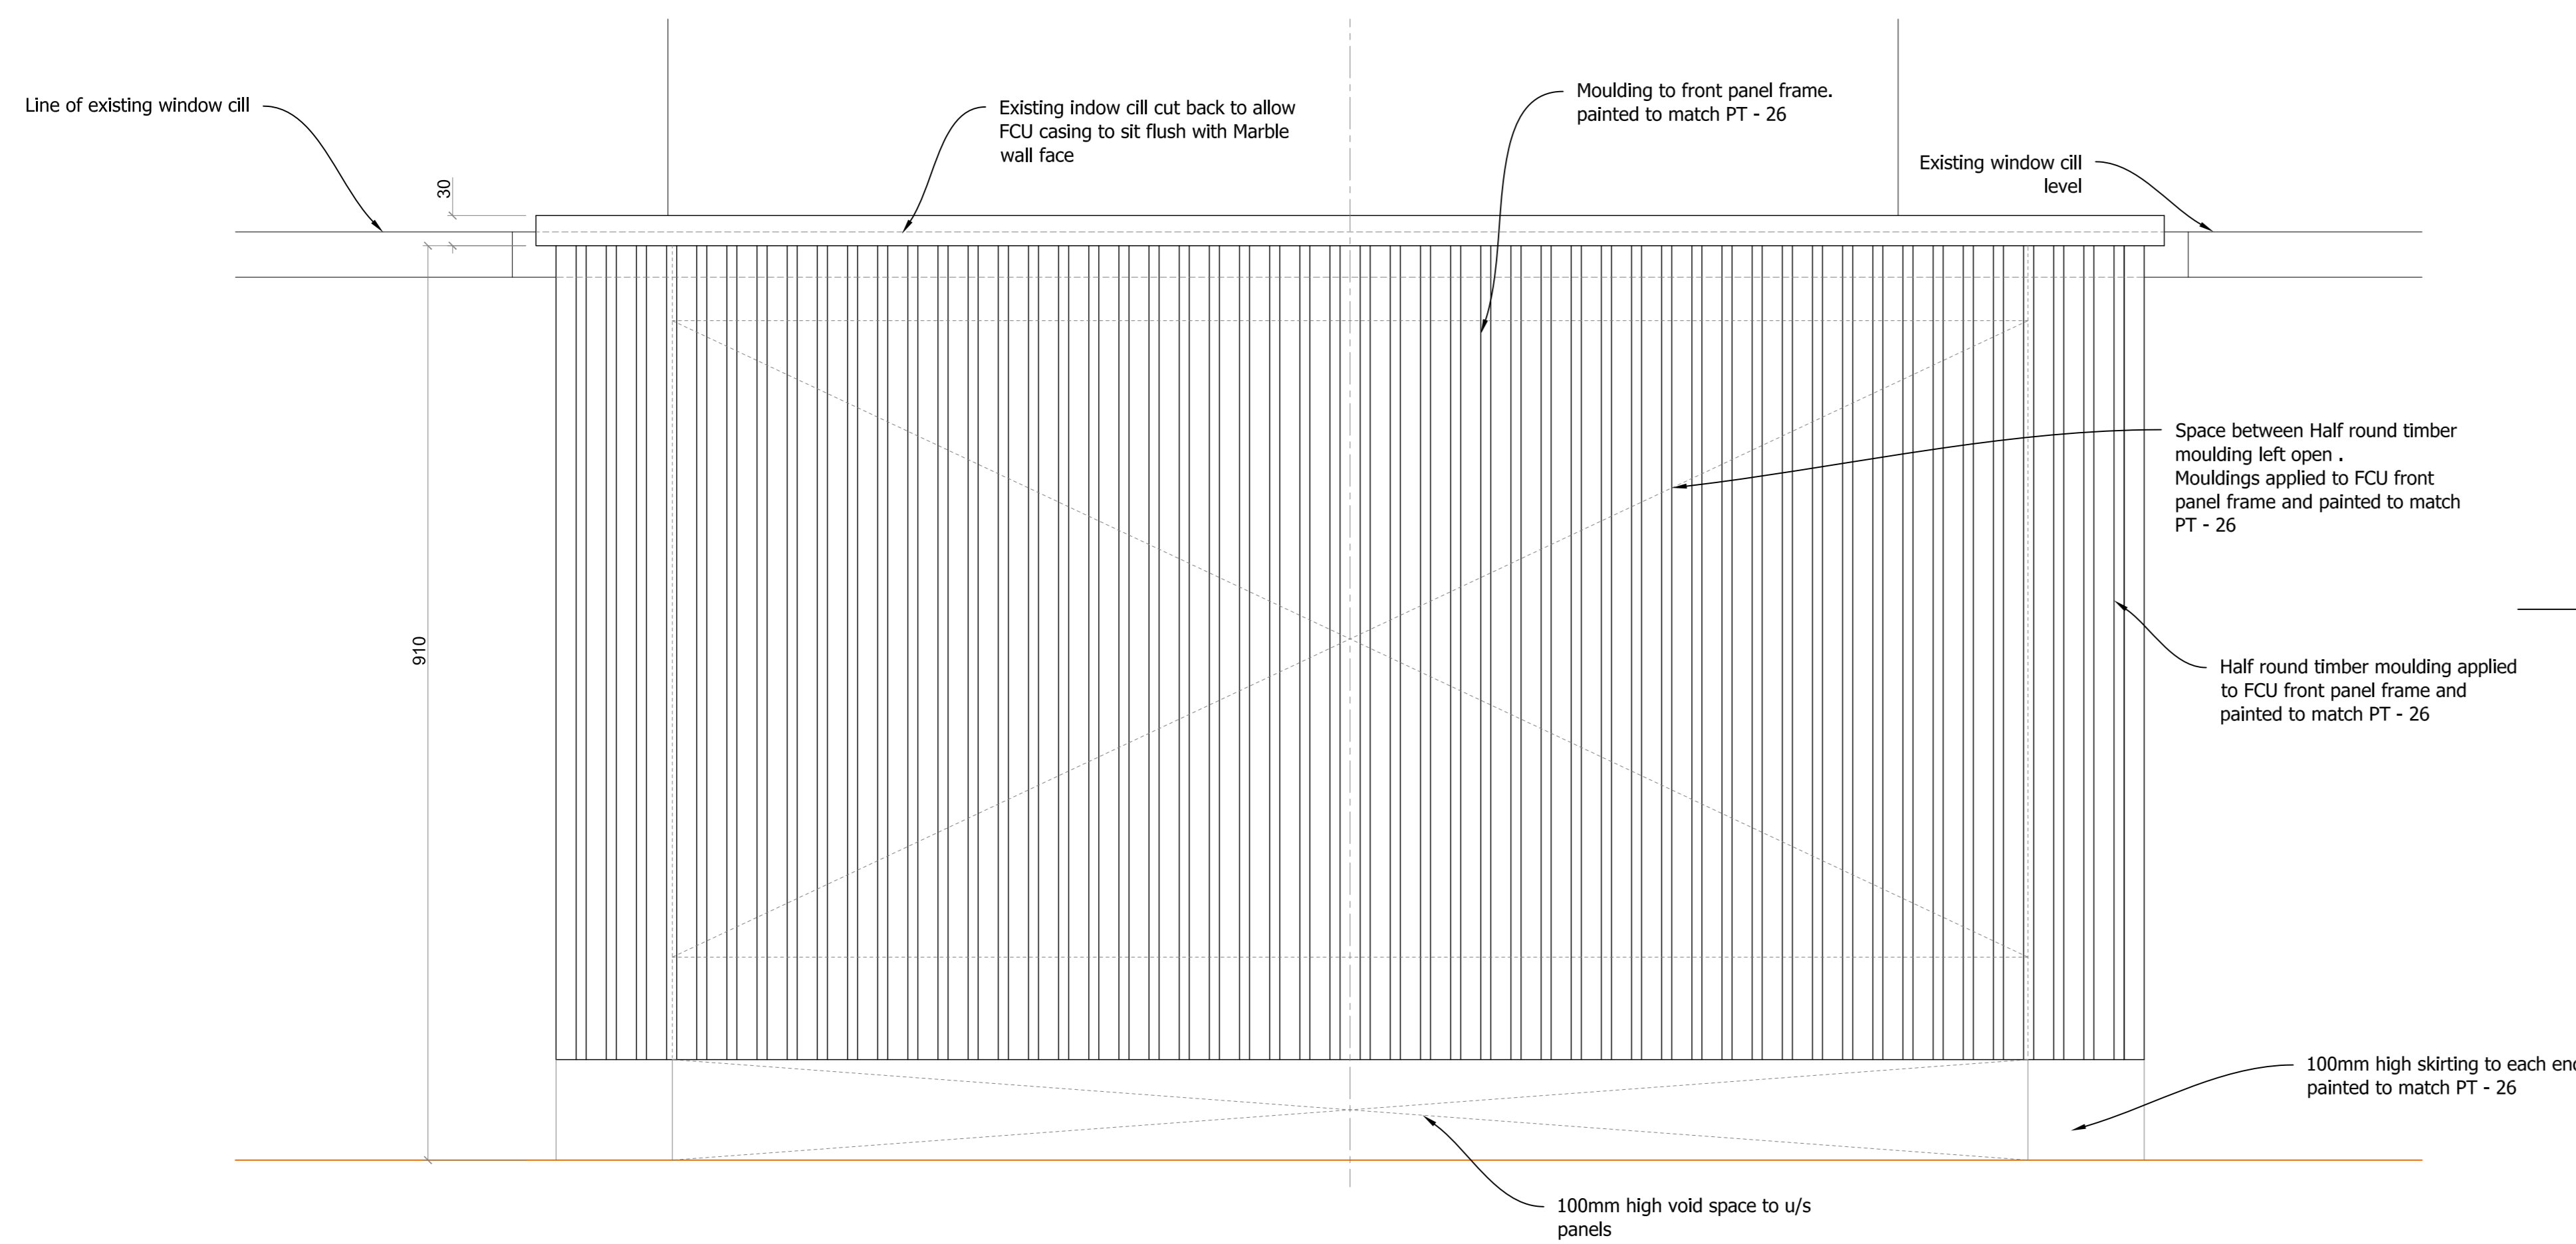


TYPICAL ELEVATION A - A - RESTAURANT FAN COIL HOUSING J.59
Scale: 1:5

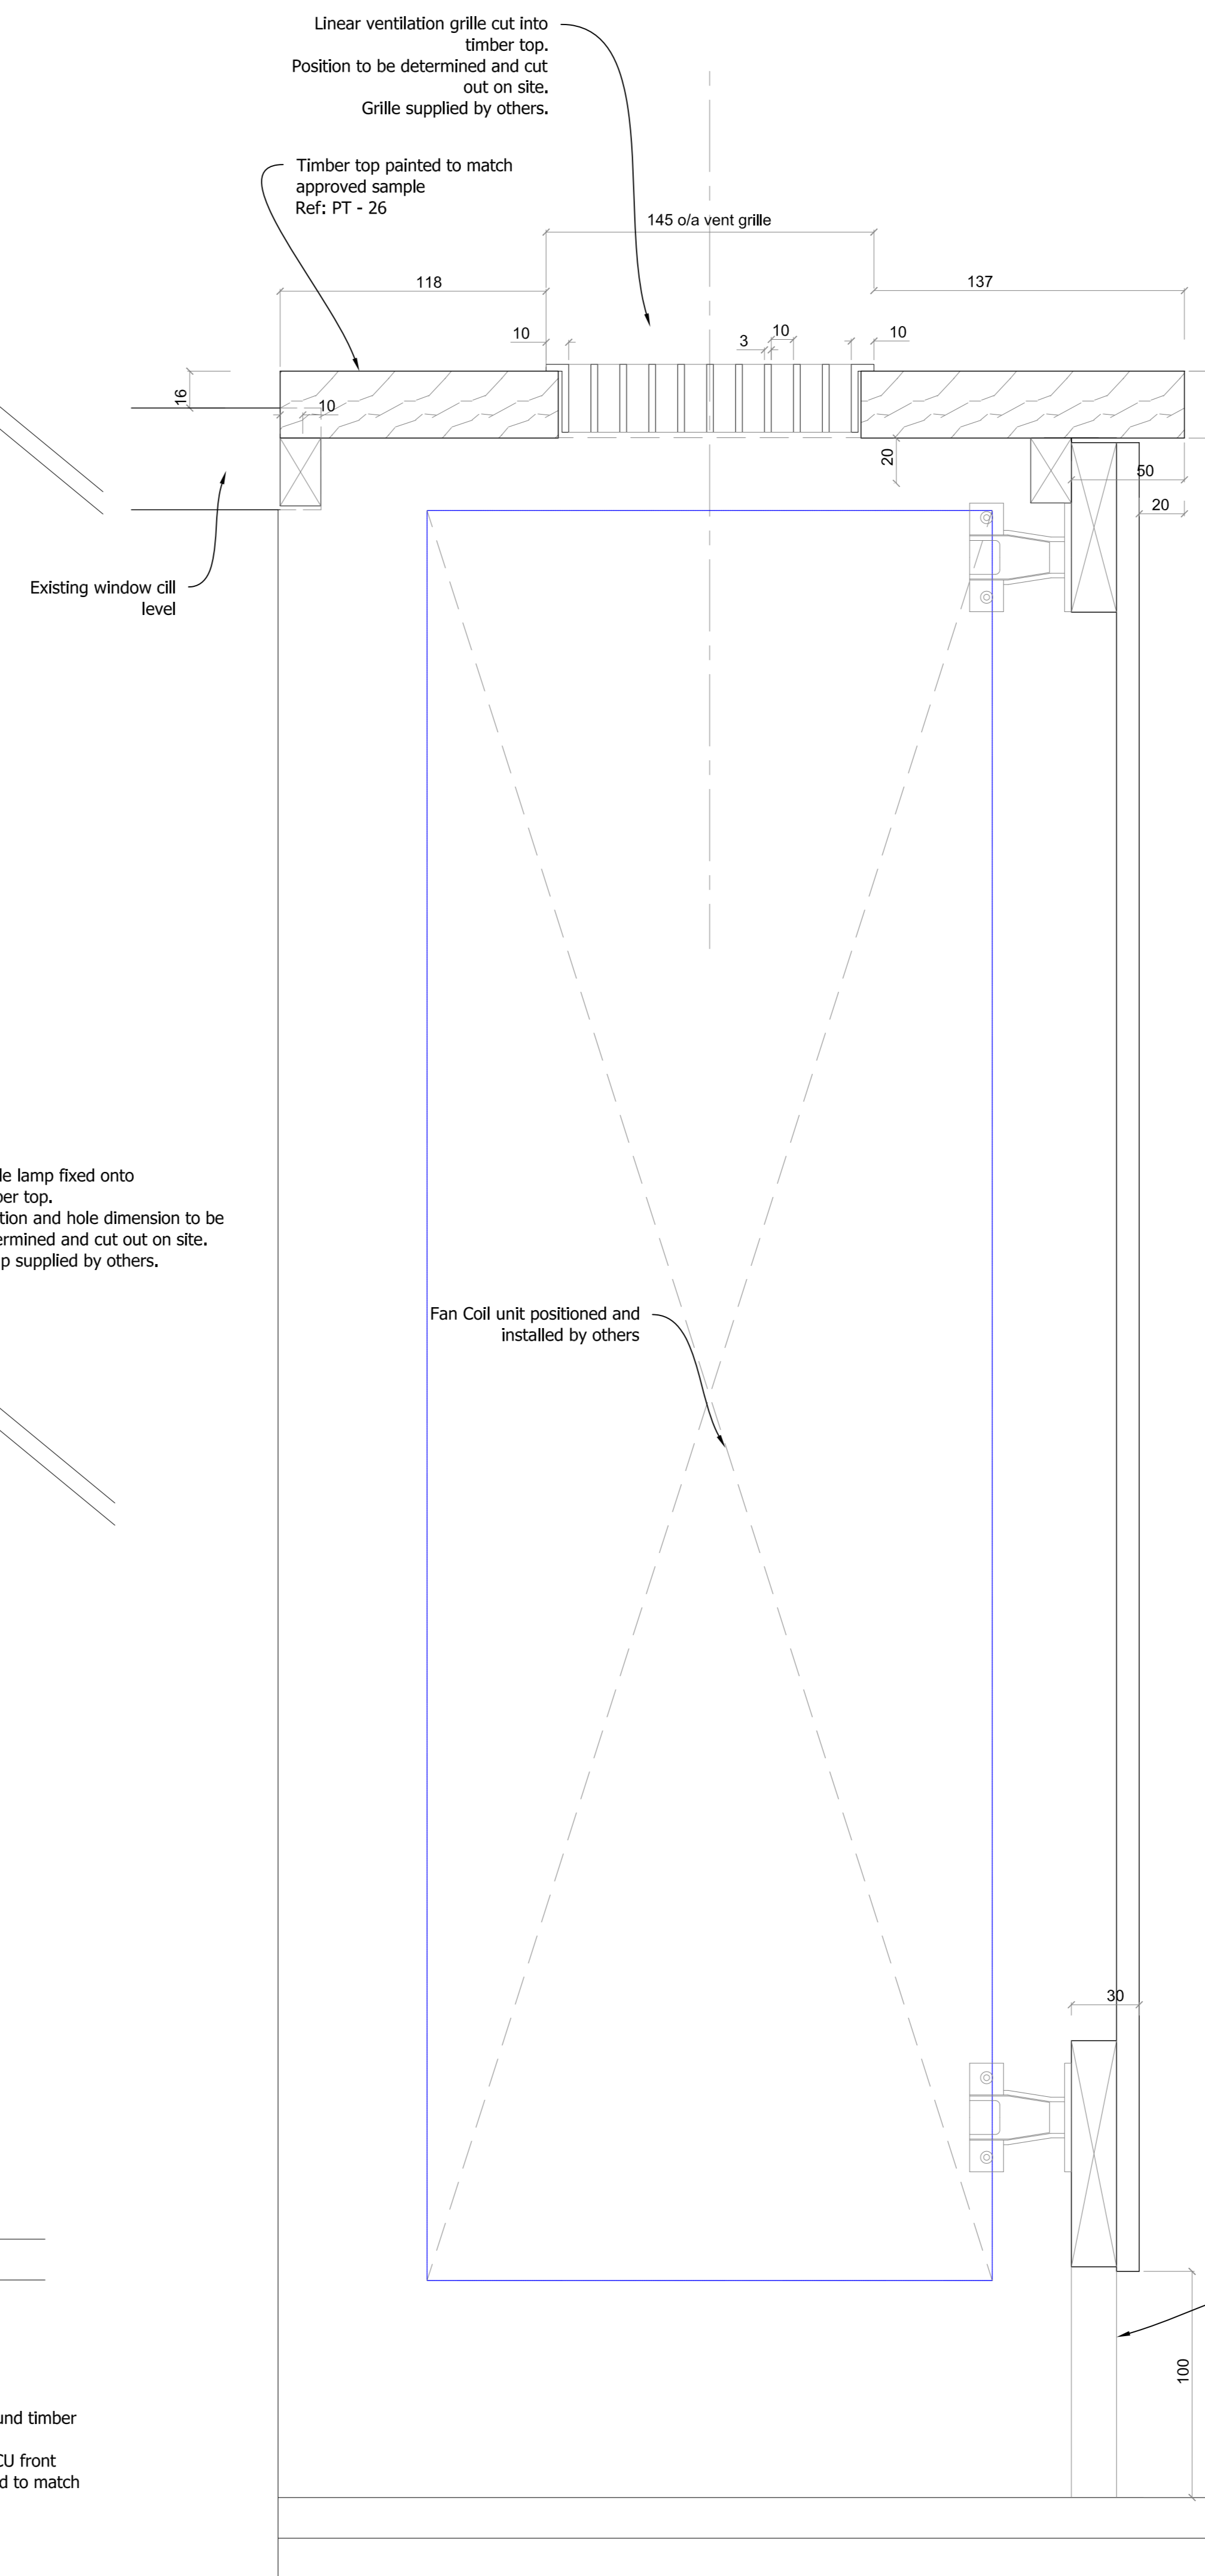


TYPICAL SECTION THRO' C - C - FAN COIL HOUSING
Scale: 1:2

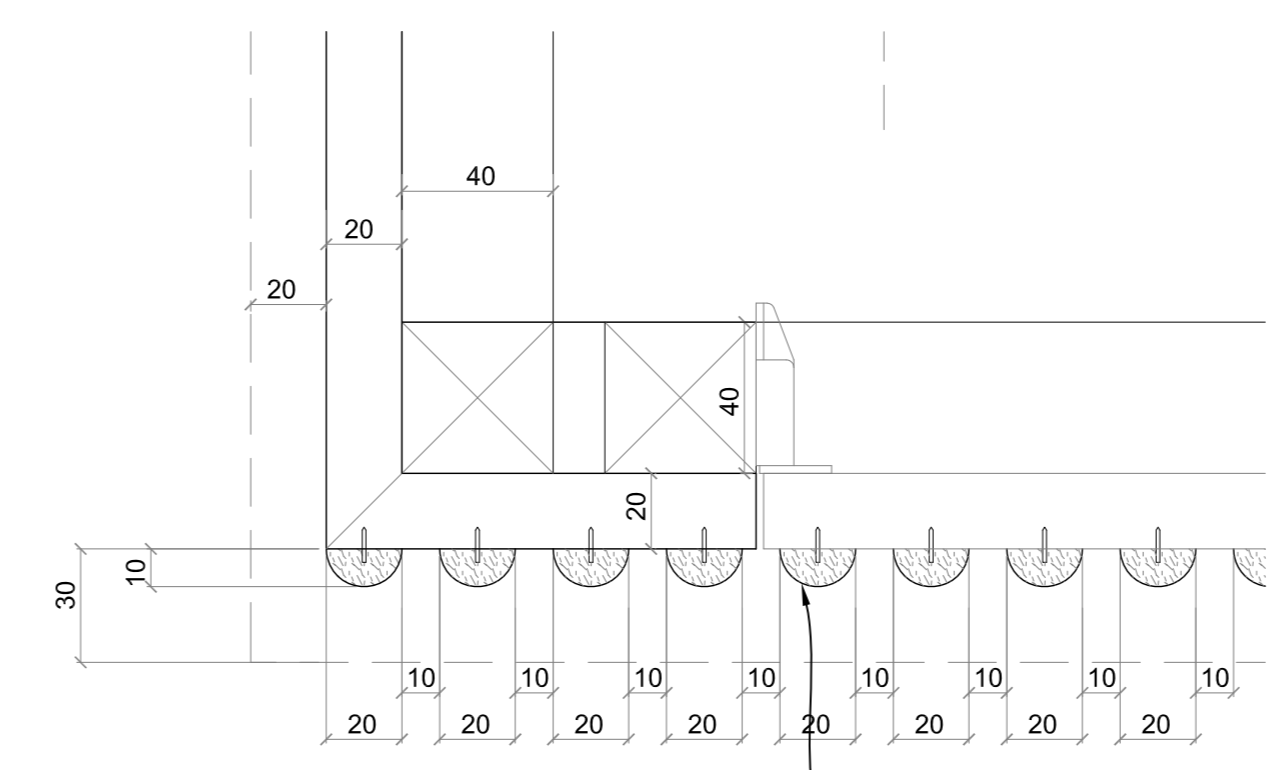

TYPICAL CORNER DETAIL - FAN COIL HOUSING
Scale: 1:2

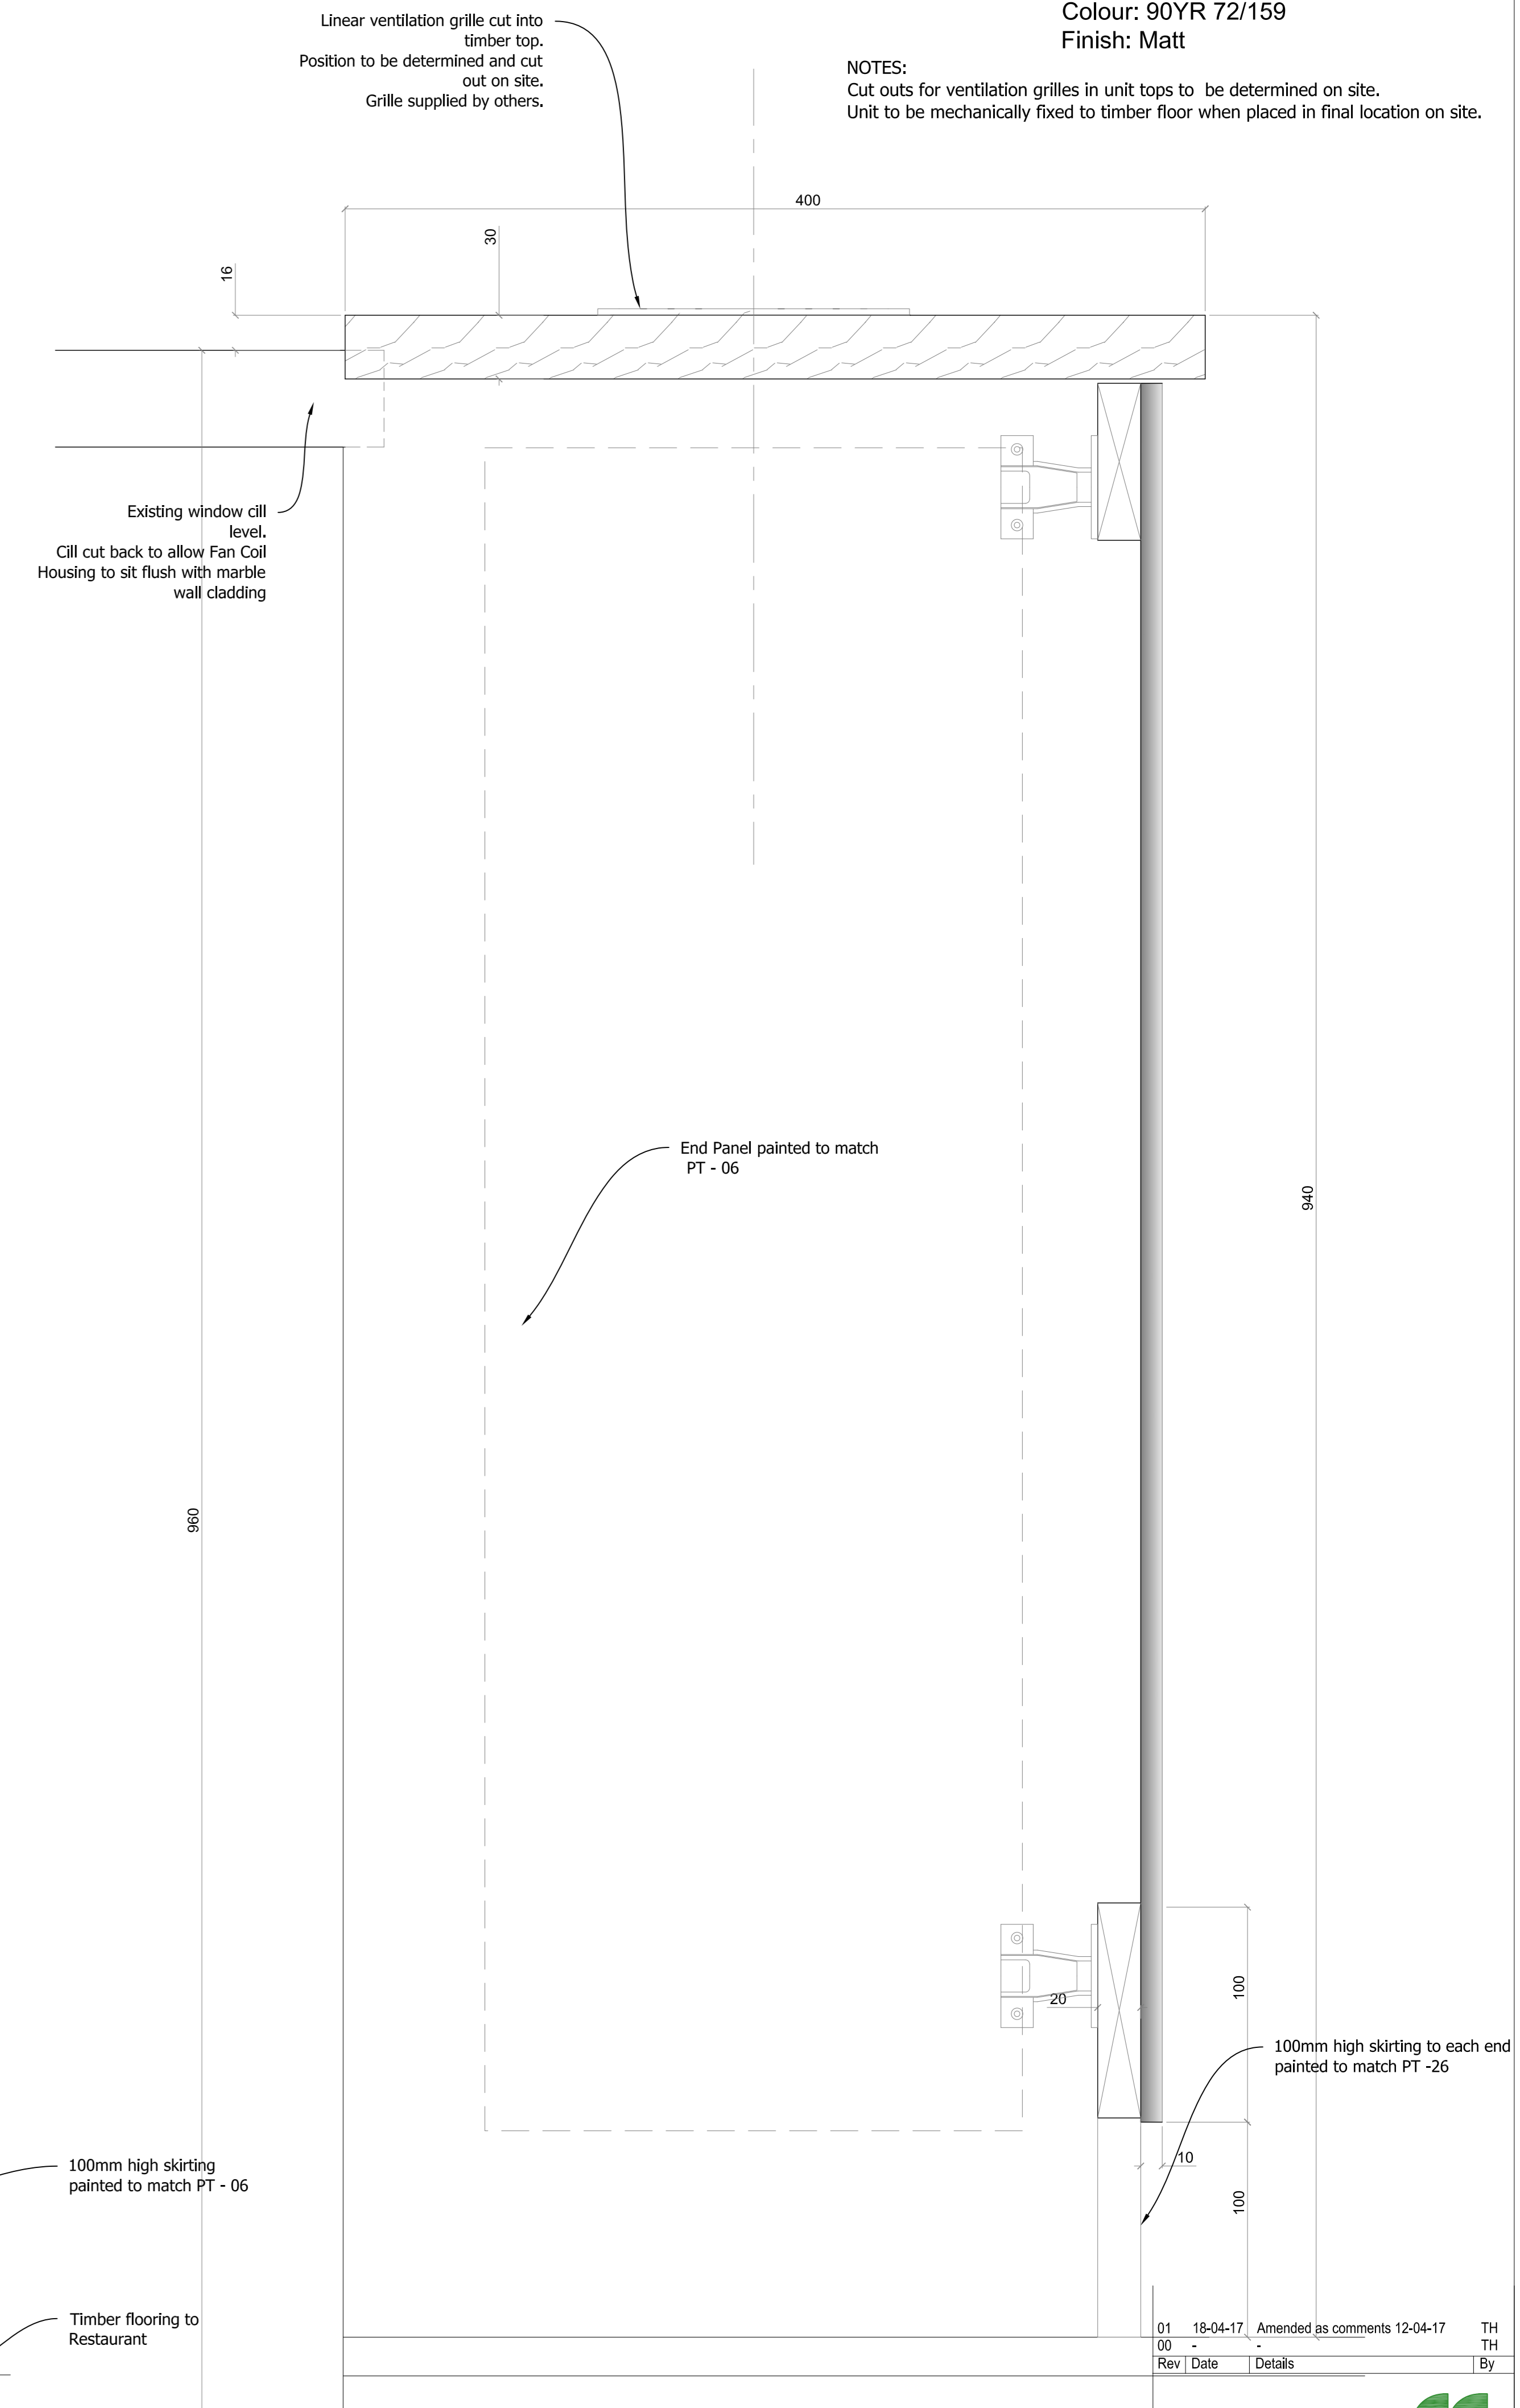

END ELEVATION B - B - FAN COIL HOUSING
Scale: 1:2

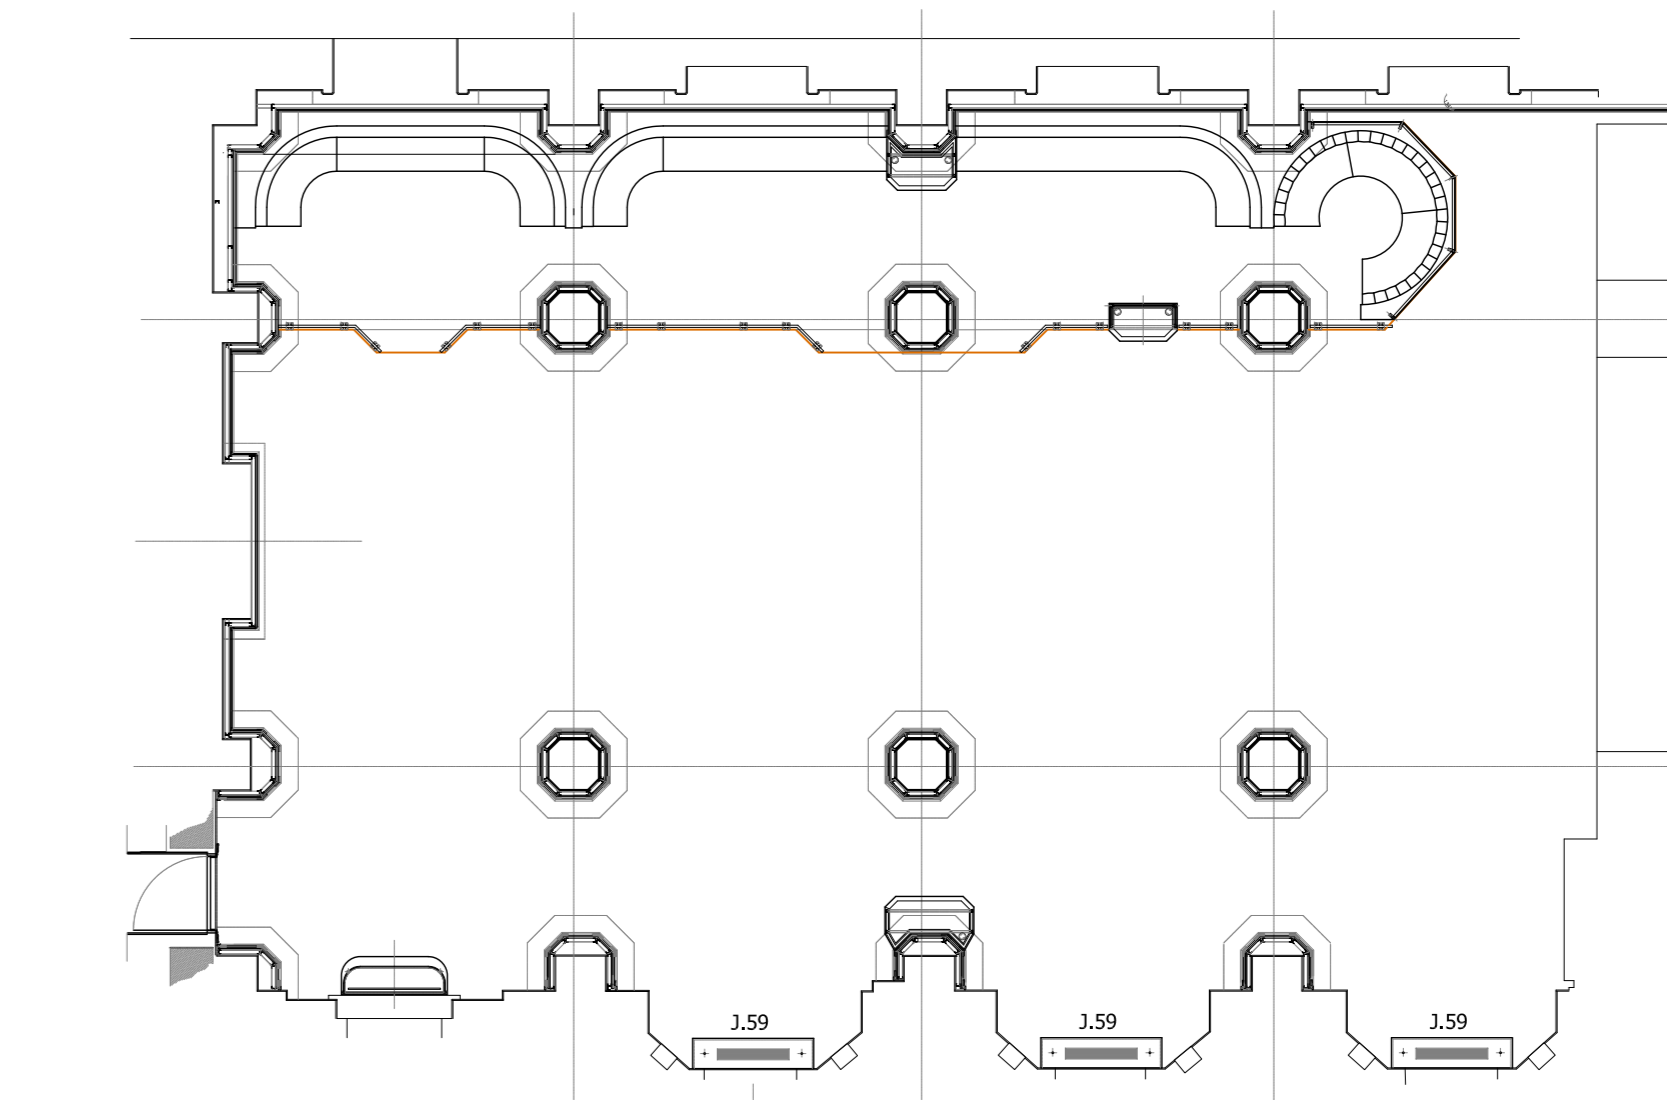

RESTAURANT FAN COIL LOCATION PLAN
Scale: 1:100

Rev	Date	Details	By
01	18-04-17	Amended as comments 12-04-17	TH



Village House
11th Street
Trafford Park
Manchester M17 1JF
Tel: 0161 848 9983
Fax: 0161 848 9984
Email: enquiries@gariff.co.uk

Client:
S & T (UK)

Contract:
Russell Hotel
London

Drawing Title:
Restaurant
Fan Coil Housings J.59

Scale: | Date: | Drawn:
As Noted | 05-04-17 | TH

Status: | Rev: |
Construction | 01

Dwg No: GCL-1463-126

DE-76

This drawing is the copyright of Gariff Construction Ltd, and must not be used or reproduced in any way without the written consent of Gariff Construction Ltd. All dimensions are to be used in preference to scaled dimensions.