



Existing Survey Plan showing no.17 basement annex



Existing Rear Elevation showing no.17 basement annex

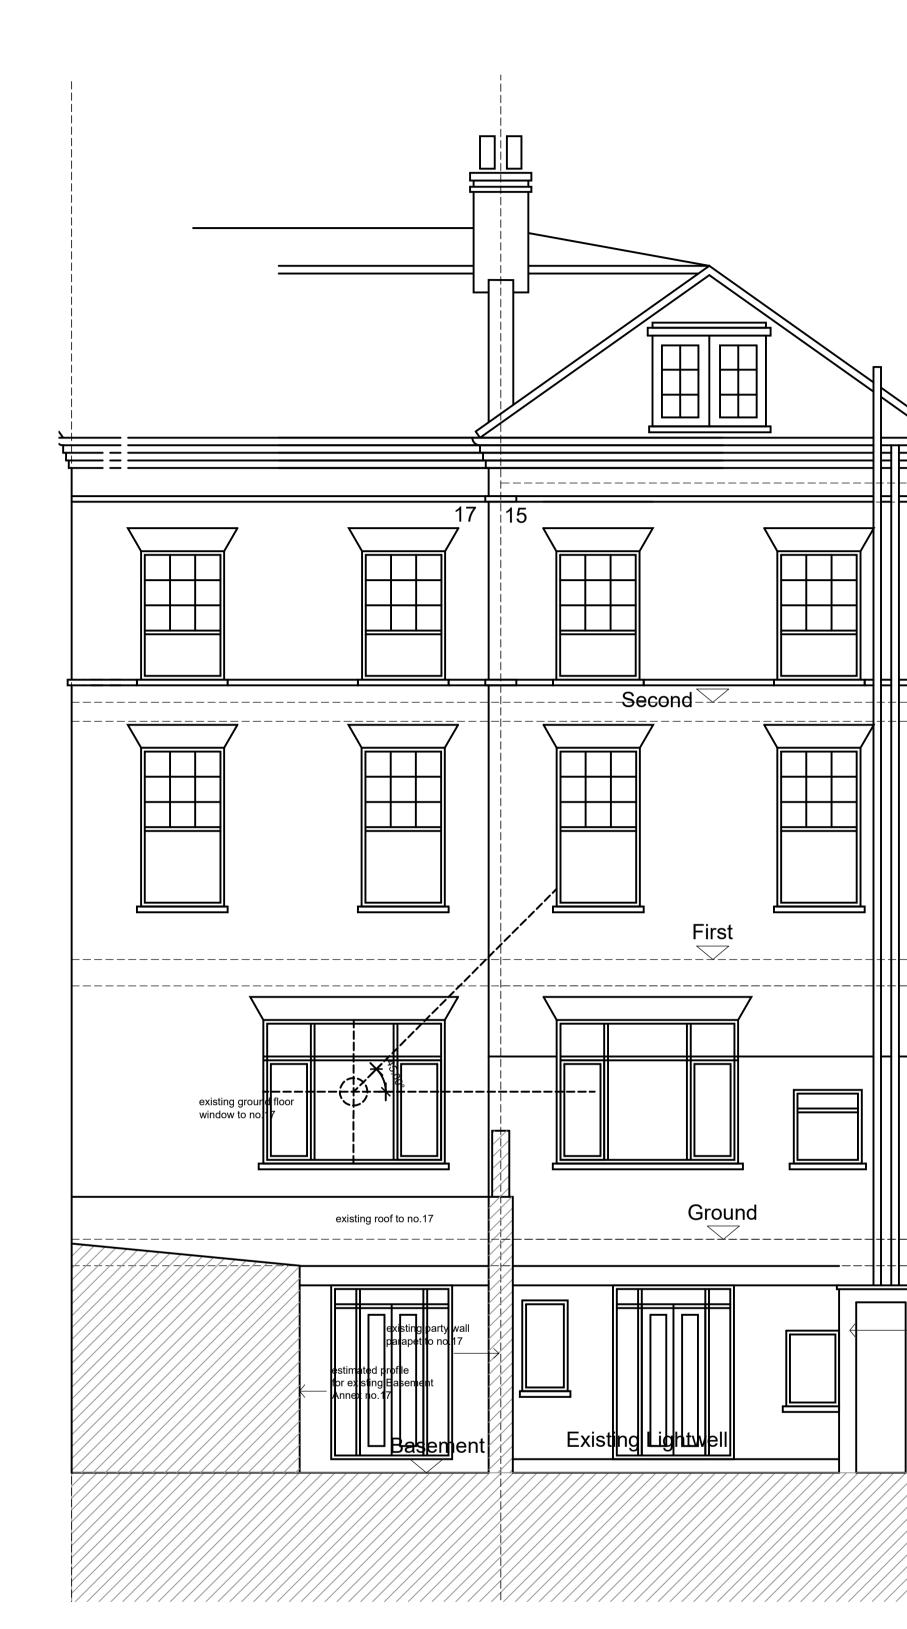



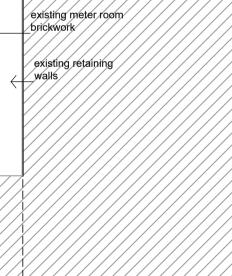

Any discrepancies are to be reported immediately to the Architect or Main Contractor COPYRIGHT © 2004 ALL RIGHTS DESCRIBED IN THE CHAPTER IV OF THE COPYRIGHT DESIGN AND PATENTS ACT 1988, HAVE BEEN GENERALLY ASSERTED

Issued to Planning Officer for information 14-09-2017

Ву

John & Morwenna Lawson 15a, Well Walk

D01

Rev. Date Comment

Do not scale from this drawing

All dimensions are to be checked on site

Hampstead, London NW3 1BY

Apartment Alteration/Extension

Existing Rear Elevation & Ground Floor Survey Plan 45 deg Daylight angle from no.17 Well Walk

Project No. JL2011	Drawing No. SK01	Issue D01	Status	
^{Scale} 1:50 @ A1	Date APR 2014	Drawn By		Checked By

Francis Birch Architect

Francis Birch Dipl Arch RIBA Architect 11, North Hill Avenue, Highgate, London N6 4RJ T + F: +44 (020) 8342 8602 M: +44 (0) 7432 553 861 E: f.birch123@gmail.com