
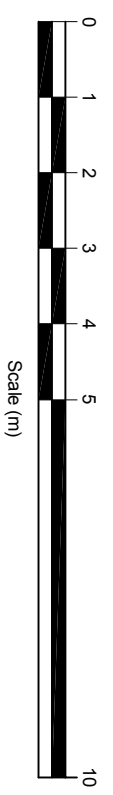


GENERAL NOTES
 BASED OFF DRAWINGS BY OTHERS WITH APPROXIMATE SCALING - THEREFORE DO NOT SCALE FROM. ALL DIMENSIONS TO BE CONFIRMED ON SITE.
 DRAWINGS TO BE READ IN CONJUNCTION WITH OTHER DETAILS PROVIDED BY STRUCTURAL ENGINEER, OTHER CONSULTANTS AND INFORMATION WITHIN PRELIMINARIES, SCHEDULE OF WORK AND SPECIFICATION

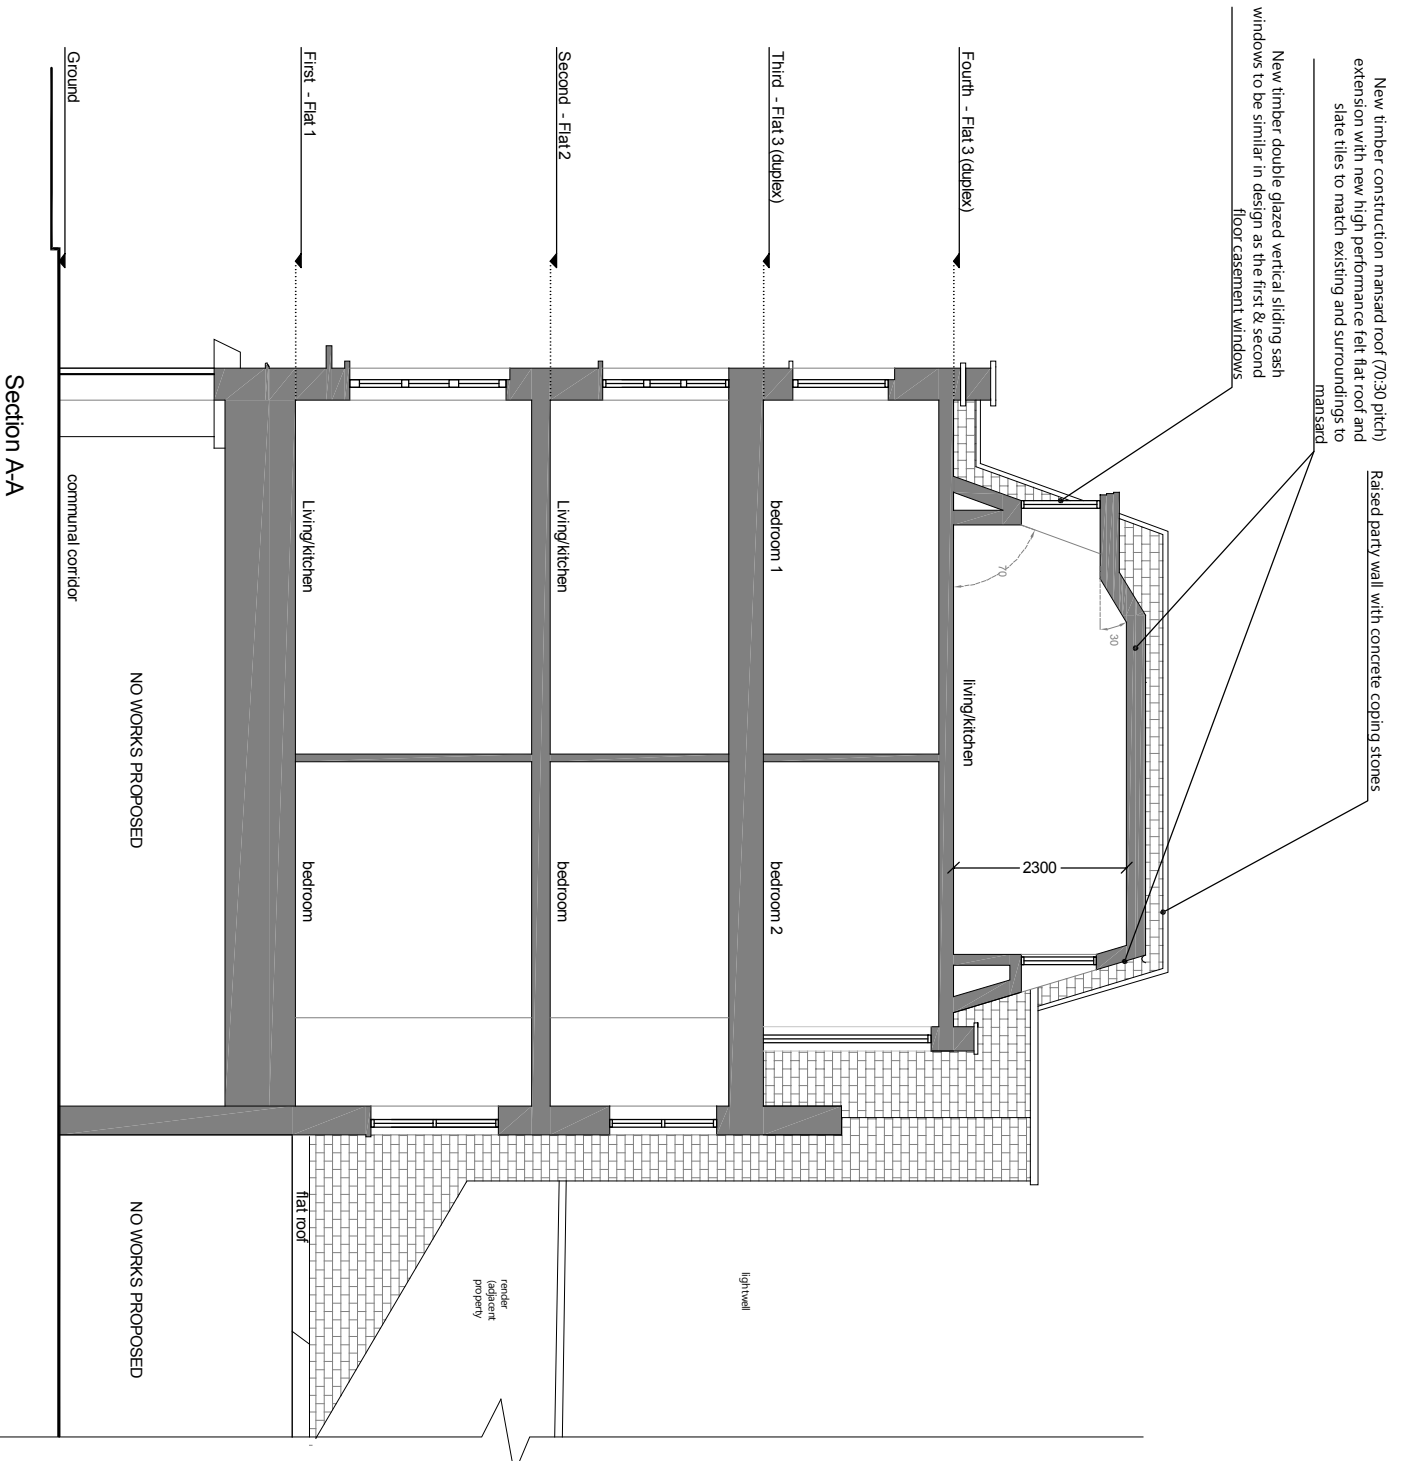

C	Drawing amendment	17.12.15
B	Planning amendment	02.06.15
A	Planning amendment	01.05.15

DRAWING TITLE
**Section A-A
 as Proposed**

ADDRESS
**32-34 Goodge Street
 London, W1T 2QJ**


PROJECT NAME
Internal Refurbishment

DATE
Jan. 15

SCALE
1:100 @ A3

CINQ
Shafesbury CL Ltd

DRAWING NO.
22480-15C

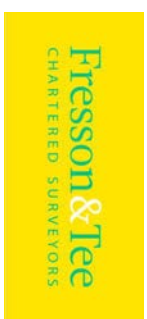

Fresson & Tee
 CHARTERED SURVEYORS

1 SANDWICH STREET
 LONDON WC1H 9PF

Tel: (020) 7391 7100 Fax: (020) 7391 7121



NOTES:
 LOCATION PLAN @ 1:1250 SCALE & NORTH UP.
 ALL SCALES/DIMENSIONS TO BE CHECKED ON SITE.

REV	D.B.	DESCRIPTION	DATE
XX	XX	XXXX	XX/XX/XXXX



6th floor, Queens House
 55-56 Lincoln's Inn Fields
 London WC2A 3LJ
 Tel: 020 7391 7100
 www.fandt.com

PROJECT NAME
Front Elevation Window Revision

DRAWING TITLE
Front Elevation As Approved

ADDRESS
**32-34 Goodge Street,
 London, W1T 2QT**

CLIENT
SHAFTESBURY CL LTD

DRAWN BY
KK

CHECKED BY
XX


SCALE
1:100@A3


DATE
07/09/2017

JOB NO.
22480

DRAWING NO.
14C

- C Drawing amendment 17.12.15
- B Planning amendment 02.06.15
- A Planning amendment 01.05.15

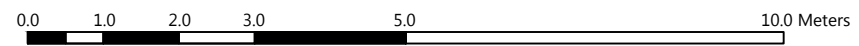

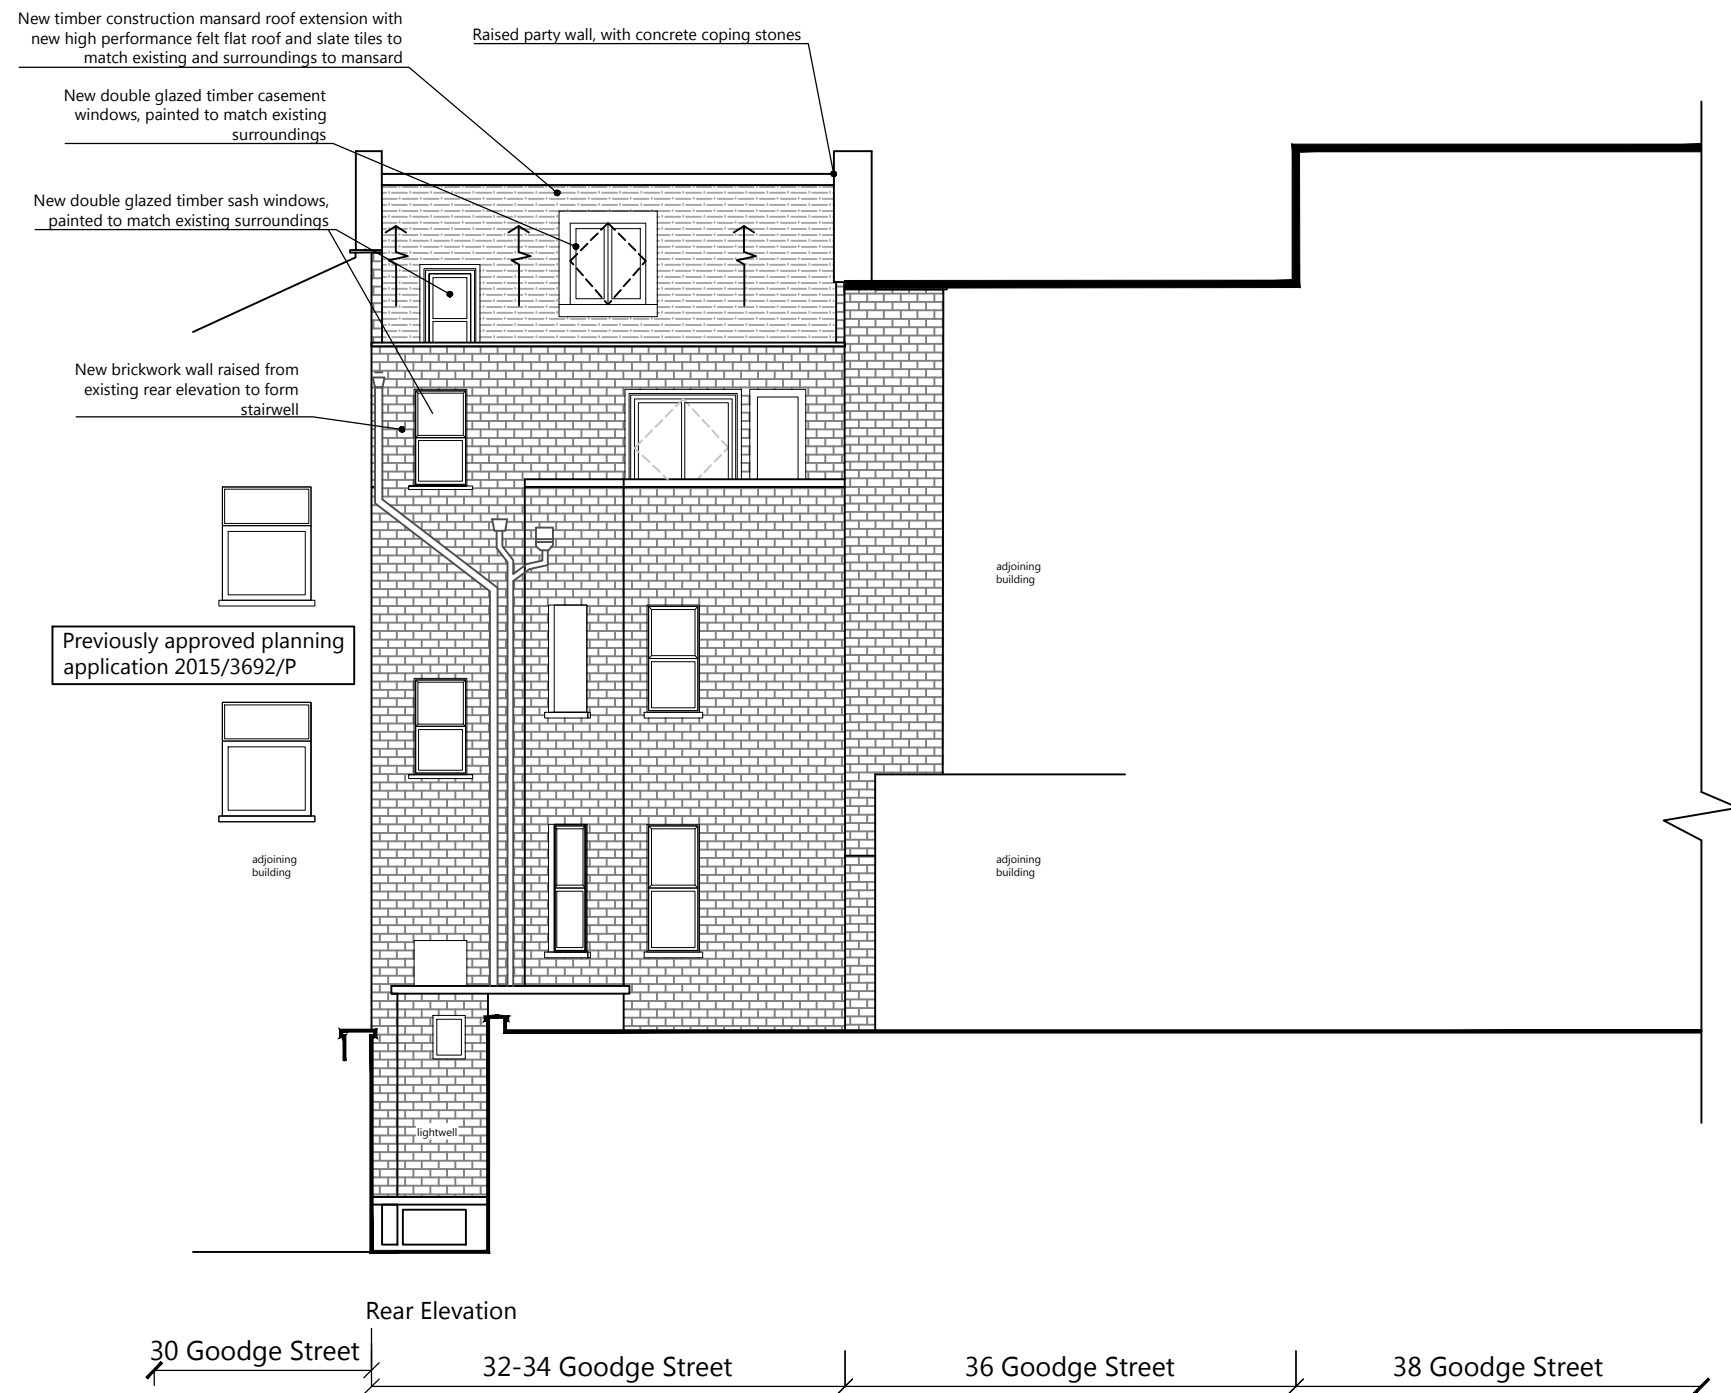

NOTES:
 LOCATION PLAN @ 1:1250 SCALE & NORTH UP ^.
 ALL SCALES/DIMENSIONS TO BE CHECKED ON SITE.

REV	D.B.	DESCRIPTION	DATE
XX	XX	XXXX	XX/XX/XXXX



6th floor, Queens House
 55-56 Lincoln's Inn Fields
 London WC2A 3LJ
 Tel: 020 7391 7100
 www.fandt.com

**Front Elevation
 Window Revision**

**Rear Elevation
 As Approved**

**32-34 Goodge Street,
 London, W1T 2QT**

SHAFTESBURY CL LTD

DRAWN BY: **KK** CHECKED BY: **XX**

SCALE: **1:100@A3** DATE: **07/09/2017**

JOB NO.: **22480** DRAWING NO.: **16A**

