
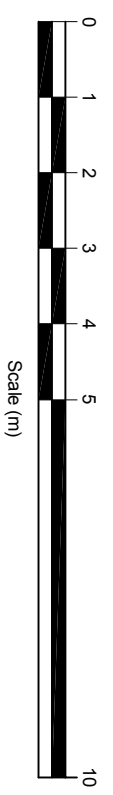


GENERAL NOTES
 BASED OFF DRAWINGS BY OTHERS WITH APPROXIMATE SCALING - THEREFORE DO NOT SCALE FROM. ALL DIMENSIONS TO BE CONFIRMED ON SITE.
 DRAWINGS TO BE READ IN CONJUNCTION WITH OTHER DETAILS PROVIDED BY STRUCTURAL ENGINEER, OTHER CONSULTANTS AND INFORMATION WITHIN PRELIMINARIES, SCHEDULE OF WORK AND SPECIFICATION

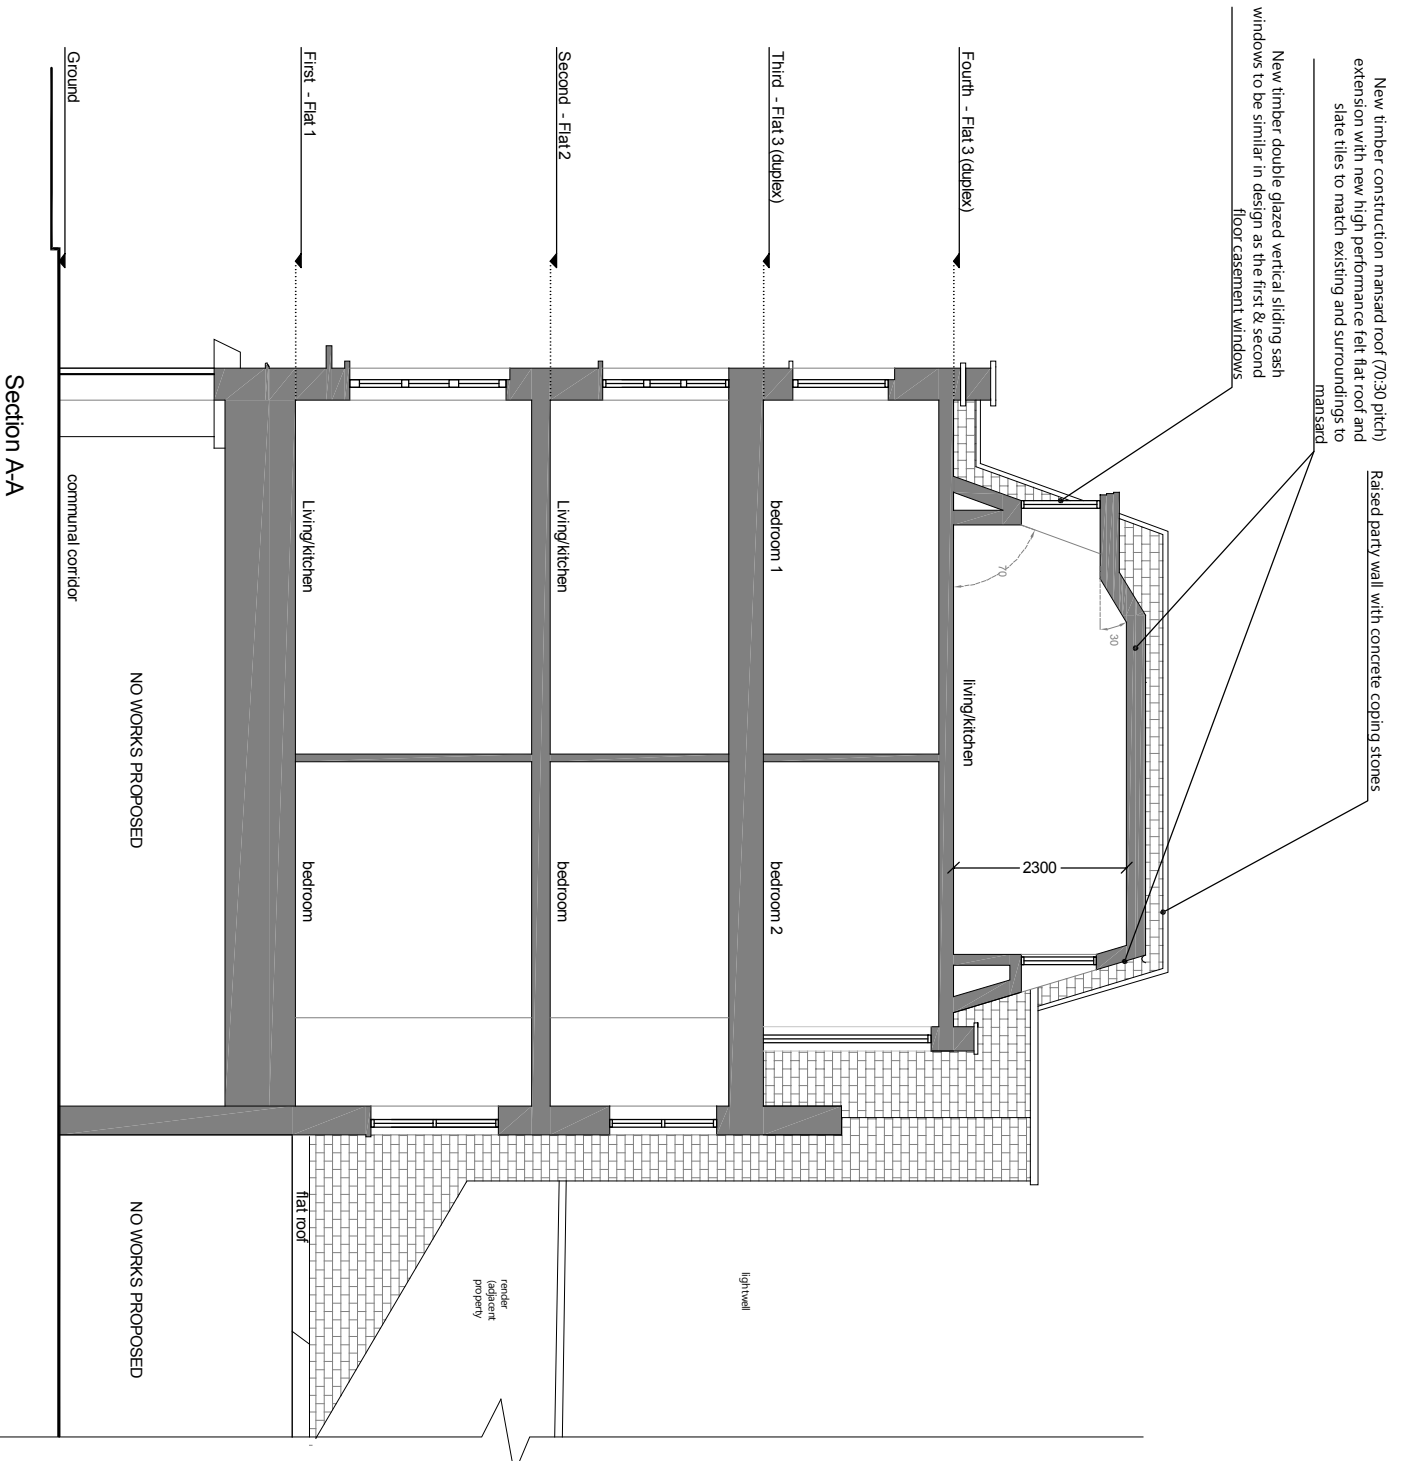

C	Drawing amendment	17.12.15
B	Planning amendment	02.06.15
A	Planning amendment	01.05.15

DRAWING TITLE
**Section A-A
 as Proposed**

ADDRESS
**32-34 Goodge Street
 London, W1T 2QJ**


PROJECT NAME
Internal Refurbishment

DATE
Jan. 15

SCALE
1:100 @ A3

CURT
Shaftesbury CL Ltd

DRAWING NO.
22480-15C

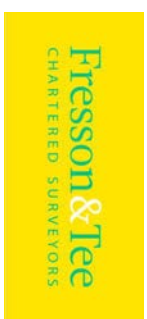



Fresson & Tee
 CHARTERED SURVEYORS

1 SANDWICH STREET
 LONDON WC1H 9PF

Tel: (020) 7391 7100 Fax: (020) 7391 7121



Front Elevation As Approved/Proposed

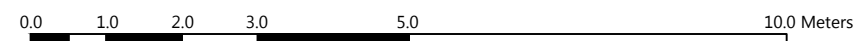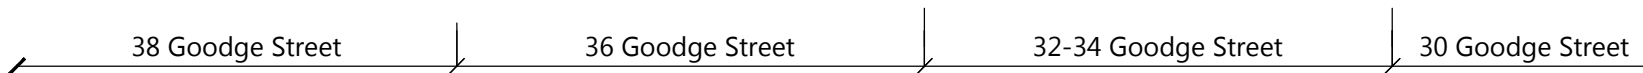

NOTES:
LOCATION PLAN @ 1:1250 SCALE & NORTH UP ^.
ALL SCALES/DIMENSIONS TO BE CHECKED ON SITE.

REV	D.B.	DESCRIPTION	DATE
XX	XX	XXXX	XX/XX/XXXX



6th floor, Queens House
55-56 Lincoln's Inn Fields
London WC2A 3LJ
Tel: 020 7391 7100
www.fandt.com

PROJECT NAME
Front Elevation Window Revision

DRAWING TITLE
Front Elevation As Proposed/As Approved



ADDRESS
32-34 Goadge Street, London, W1T 2QT

CLIENT
SHAFTESBURY CL LTD

DRAWN BY KK	CHECKED BY XX
-----------------------	-------------------------

SCALE 1:100@A3	DATE 15/09/2017
--------------------------	---------------------------

JOB NO. 22480	DRAWING NO. 17
-------------------------	--------------------------

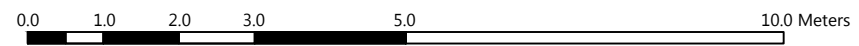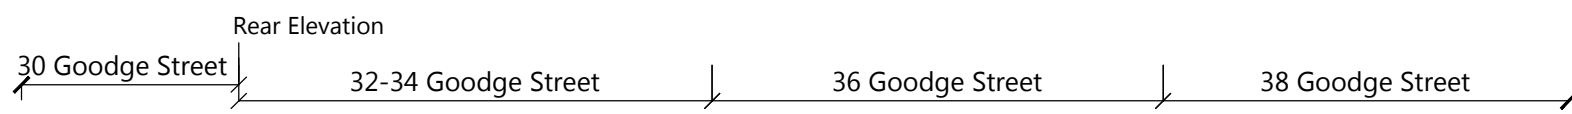

NOTES:
 LOCATION PLAN @ 1:1250 SCALE & NORTH UP ^.
 ALL SCALES/DIMENSIONS TO BE CHECKED ON SITE.

REV	D.B.	DESCRIPTION	DATE
XX	XX	XXXX	XX/XX/XXXX



6th floor, Queens House
 55-56 Lincoln's Inn Fields
 London WC2A 3LJ
 Tel: 020 7391 7100
 www.fandt.com

PROJECT NAME
Front Elevation Window Revision

DRAWING TITLE
Rear Elevation As Proposed/As Approved

ADDRESS
32-34 Goodge Street, London, W1T 2QT

CLIENT
SHAFTESBURY CL LTD

DRAWN BY
KK


CHECKED BY
XX

SCALE
1:100@A3

DATE
15/09/2017

JOB NO.
22480

DRAWING NO.
18

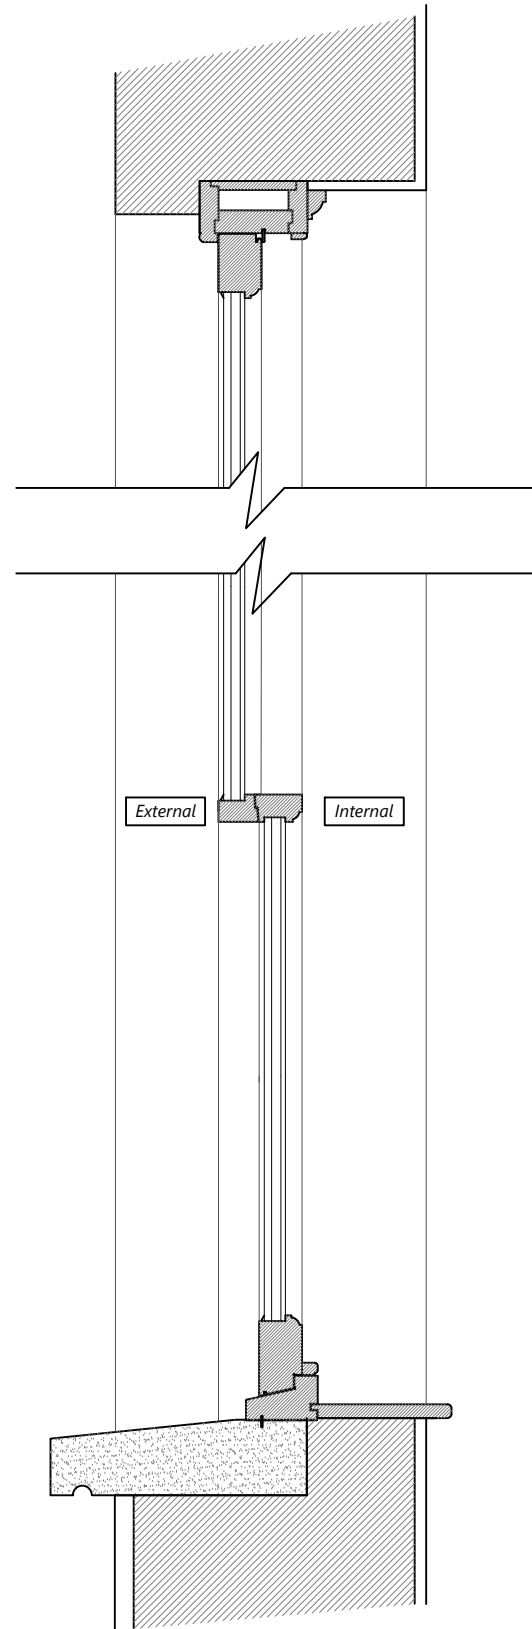

SIDE SECTION

Typical Sash Window Section Details 1:10



NOTES:
 LOCATION PLAN @ 1:1250 SCALE & NORTH UP ^.
 ALL SCALES/DIMENSIONS TO BE CHECKED ON SITE.

REV	D.B.	DESCRIPTION	DATE
XX	XX	XXXX	XX/XX/XXXX



6th floor, Queens House
 55-56 Lincoln's Inn Fields
 London WC2A 3LJ
 Tel: 020 7391 7100
 www.fandt.com

PROJECT NAME
**Front Elevation
 Window Revision**

DRAWING TITLE
Typical Sash Window Section

ADDRESS
**32-34 Goadge Street,
 London, W1T 2QT**

CLIENT
SHAFTESBURY CL LTD

DRAWN BY KK	CHECKED BY XX
-----------------------	-------------------------

SCALE 1:10@A3	DATE 15/09/2017
-------------------------	---------------------------

JOB NO. 22480	DRAWING NO. 19
-------------------------	--------------------------