
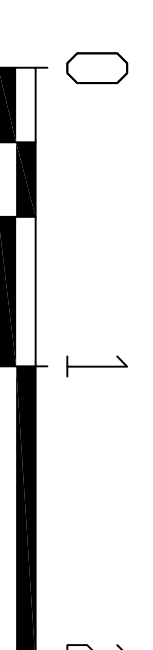
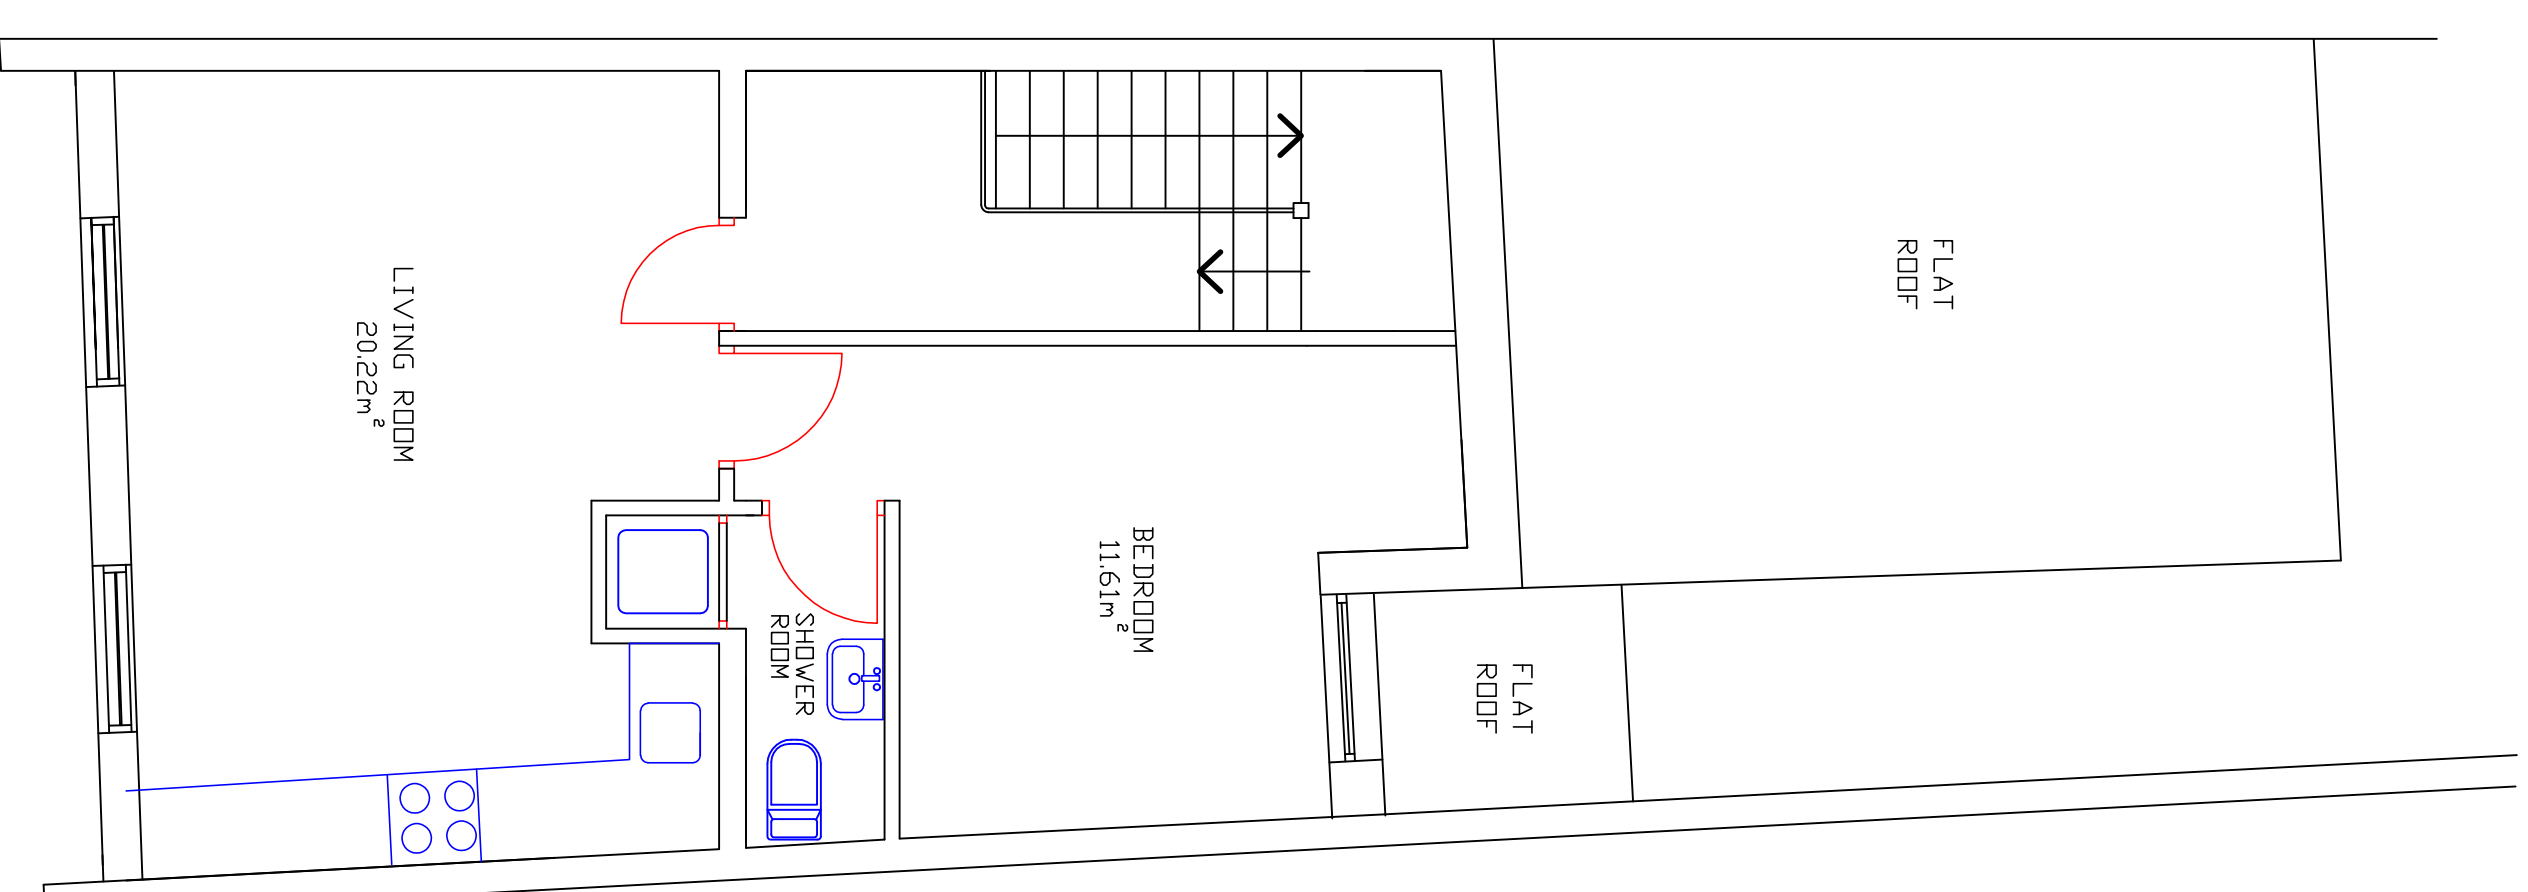
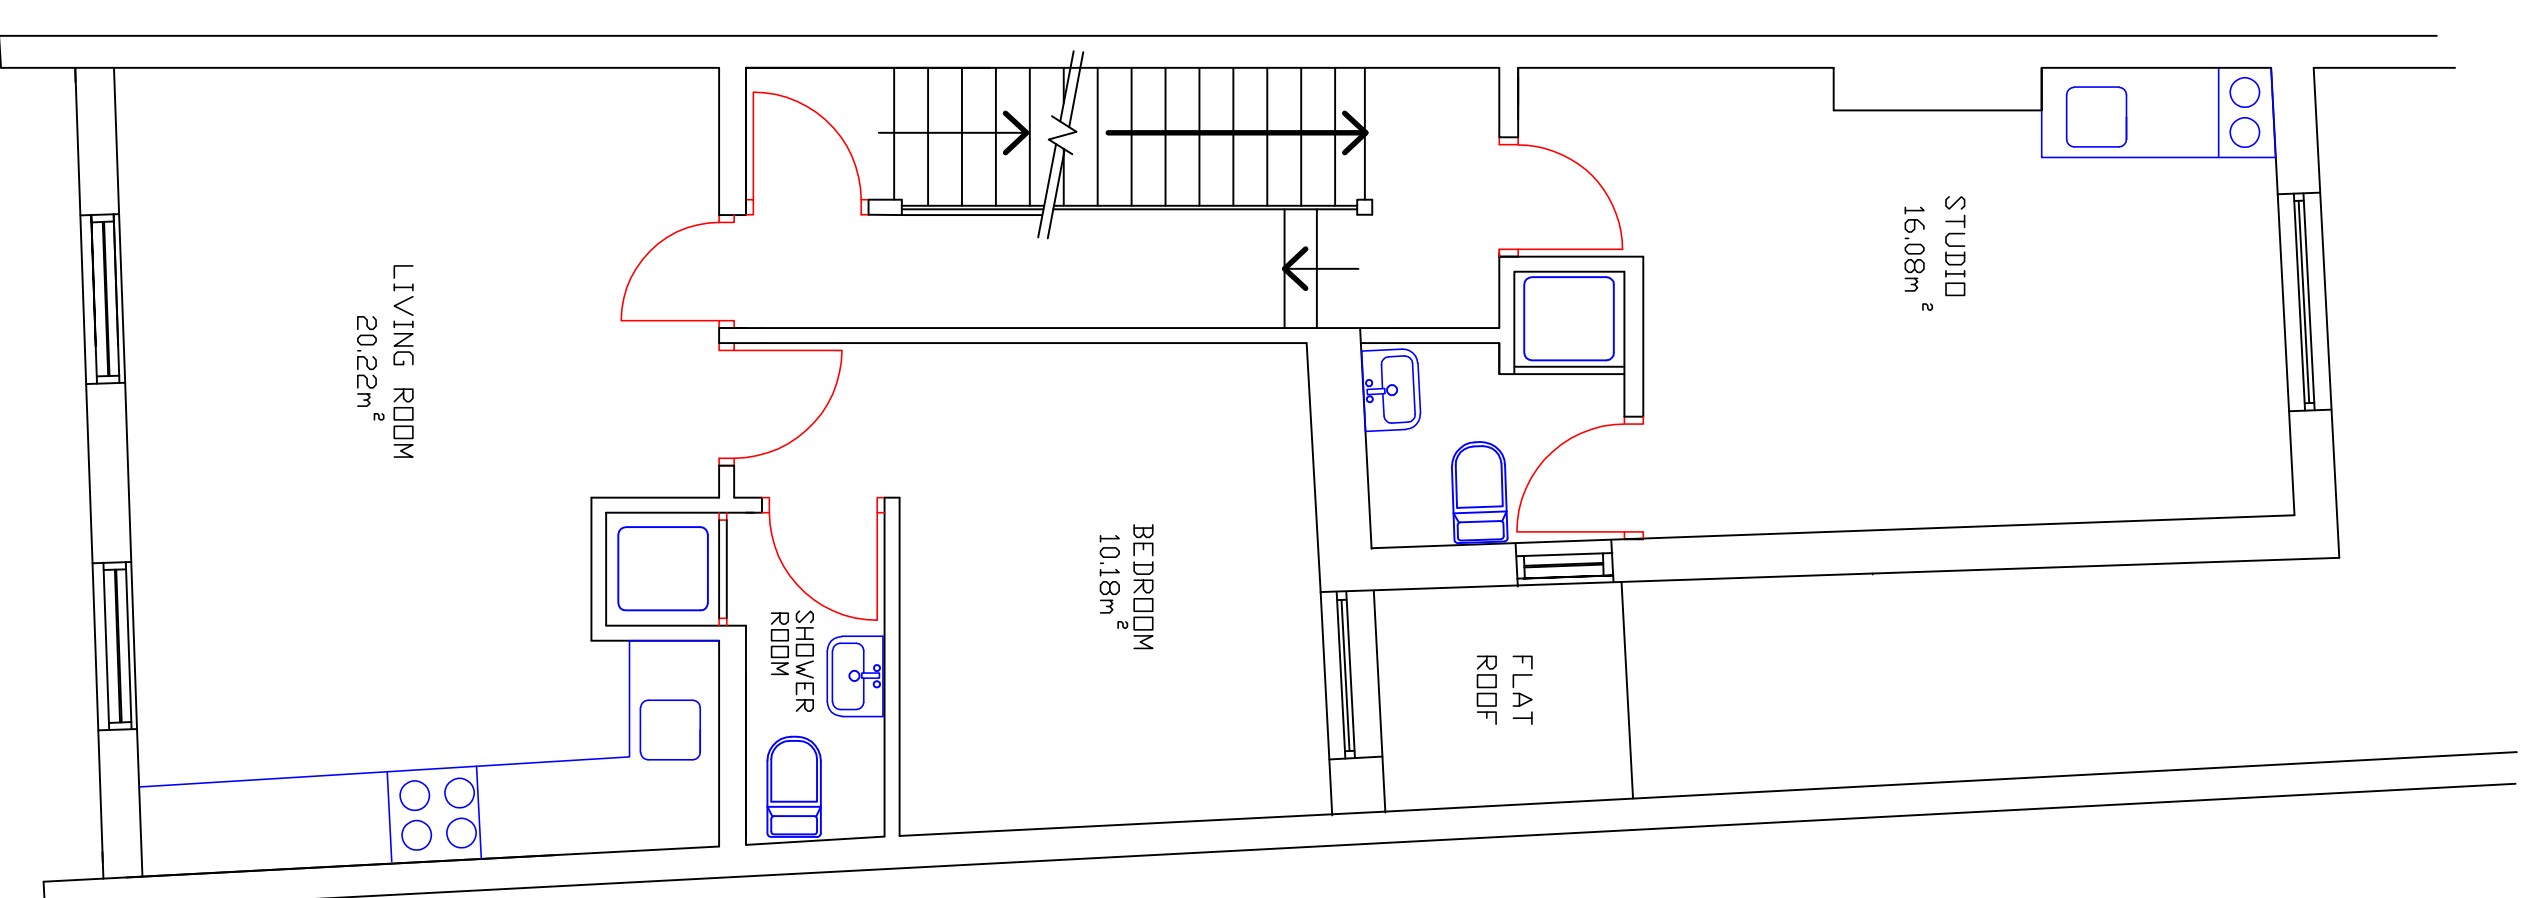


NOTES

1. THIS DRAWING IS COPYRIGHT AND REMAINS THE PROPERTY OF THE CONSULTING ENGINEERS.
2. IF IN DOUBT, ASK.
3. CONTRACTORS MUST CHECK ALL DIMENSIONS ON SITE AND MUST WORK FROM FIXED DIMENSIONS.
4. ANY DISCREPANCIES MUST BE REPORTED IMMEDIATELY TO THE CONSULTING ENGINEERS FOR INSTRUCTIONS.
5. THIS DRAWING IS TO BE READ TOGETHER WITH THE SPECIFICATION AND ALL OTHER RELEVANT DRAWINGS.

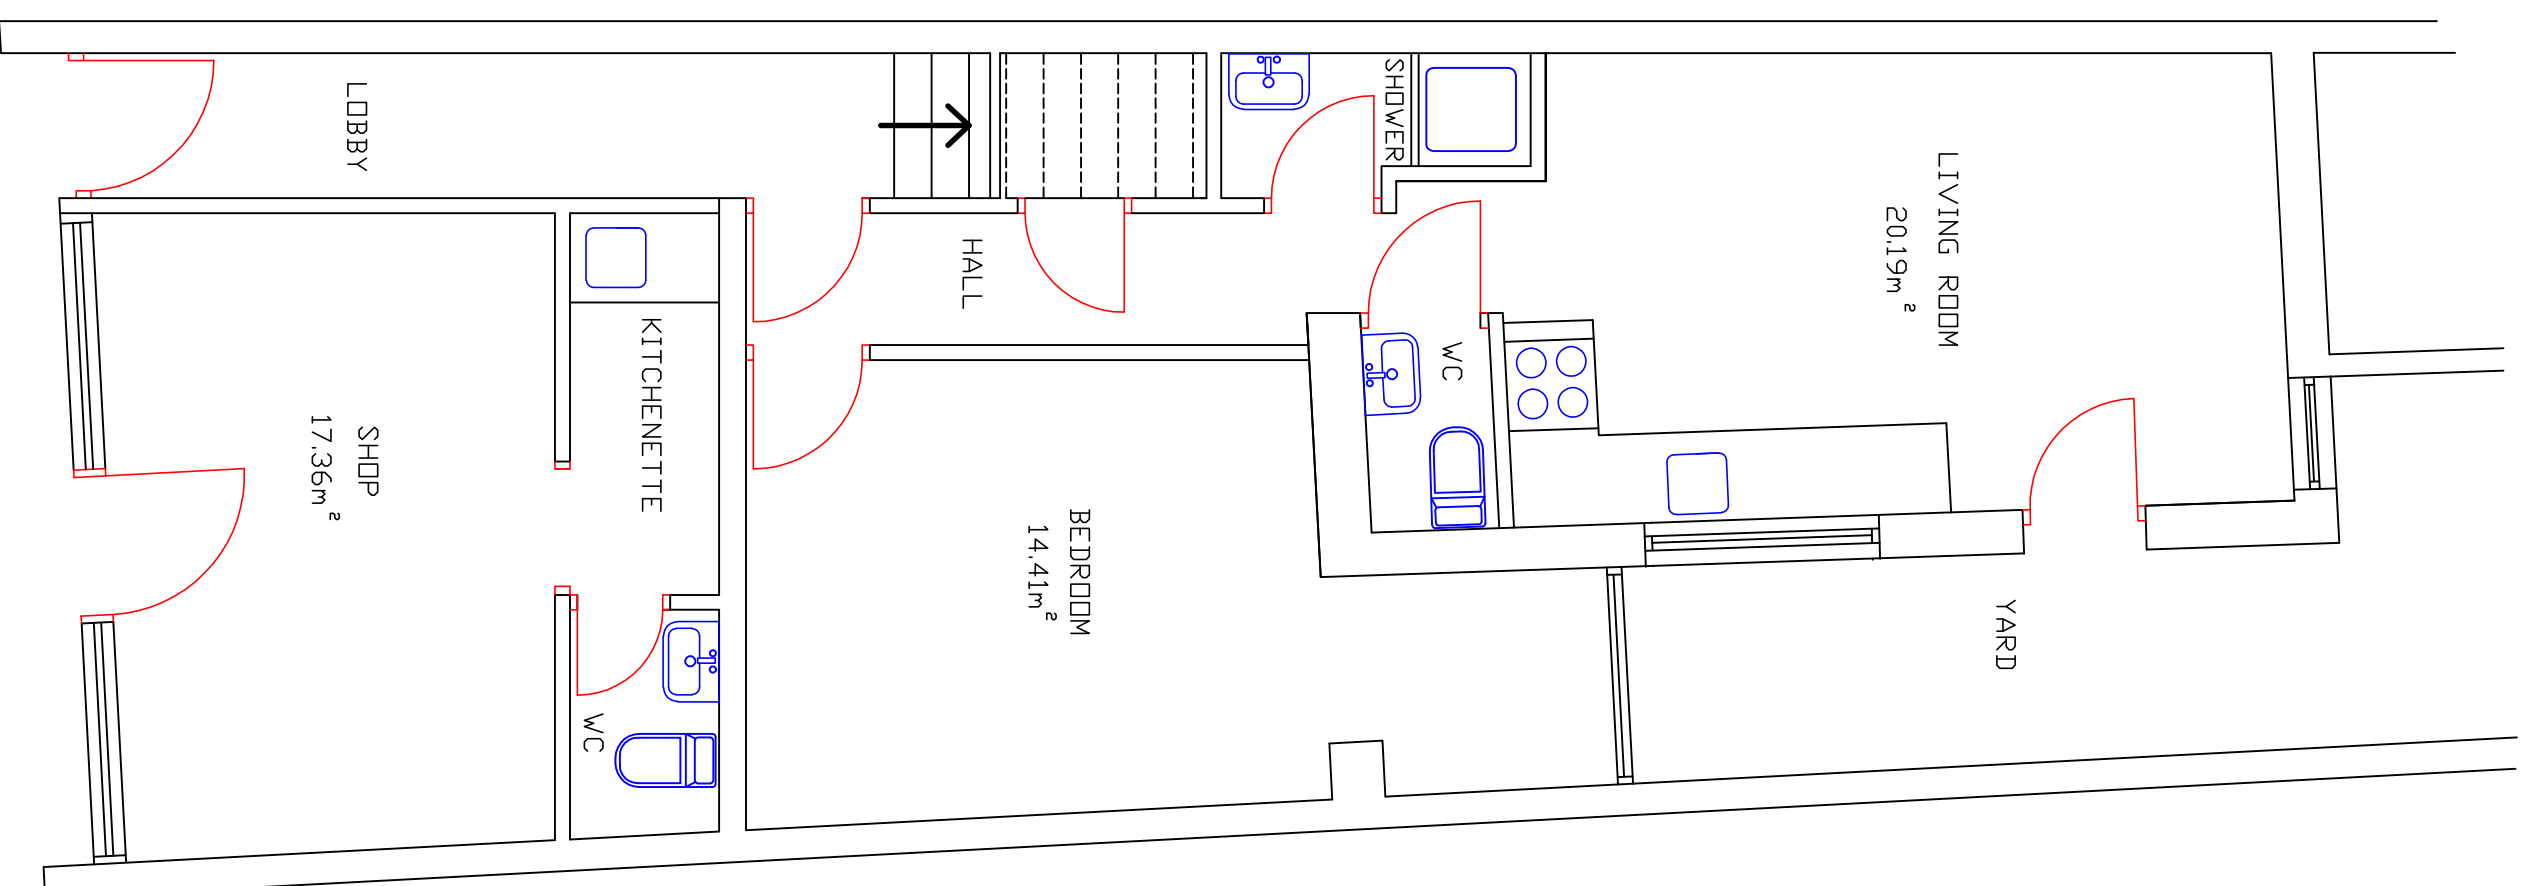

REV.	AMENDMENTS	DATE
D	ALL FLOOR LAYOUTS AMENDED	19/09/17
C	ALL FLOOR LAYOUTS AMENDED	19/09/17
B	RE-DRAWN AND LAYOUTS AMENDED	19/09/17
A	AMENDMENTS TO GROUND FLOOR	13/07/17

CLIENT : REGAL CONSTRUCTION
 PROJECT : 84 FORTUNE GREEN ROAD, LONDON NW6 1DS
 SECTOR : GROUND, FIRST & SECOND FLOOR PLANS PROPOSED

s3 SYSTEMS

DESIGN LIGHTING SYSTEMS AUDIO-VISUAL SYSTEMS CONTROL SYSTEMS
 8 PINKERBURN LANE, CROFT, SWANSEA SA4 3SD
 Tel: 444 (0)1792 851744 Web: www.s3systems.co.uk
 E-mail: info@s3systems.co.uk

DATE : MAY 2017	DRAWING No. :	REV
SCALE : 1:50	475/FP1	D
DRAWN : S.F.M.		AT