

JEFFREYS STREET
GROUND FLOOR PLAN

KEY	
Existing Walls	Site Boundary
Proposed Walls	Adjoining Property
Pr Concrete Wall	Walls Removed
Pr Block Wall	Ceiling Line Over
Pr Brick Wall	Cornice Over


GENERAL NOTE
 Refer to 000's for existing drawings
 Refer to 100's for proposed plans
 Refer to 200's for proposed elevations
 Refer to 300's for proposed sections
 Refer to 400's for room elevations
 Refer to 500's for details
 Refer to 600's for schedules

STATUS
PLANNING


NO. REVISION	DATE
A Planning Application	21.08.17

DO NOT SCALE FROM THIS DRAWING


JEFFREYS STREET	
Project Stage	PLANNING
Date	SEPT 2017
Project No.	-
Drawn By	VT
Title	SITE PLAN
Scale	1:100
Drawing No. / Rev	001 APP 1 - A

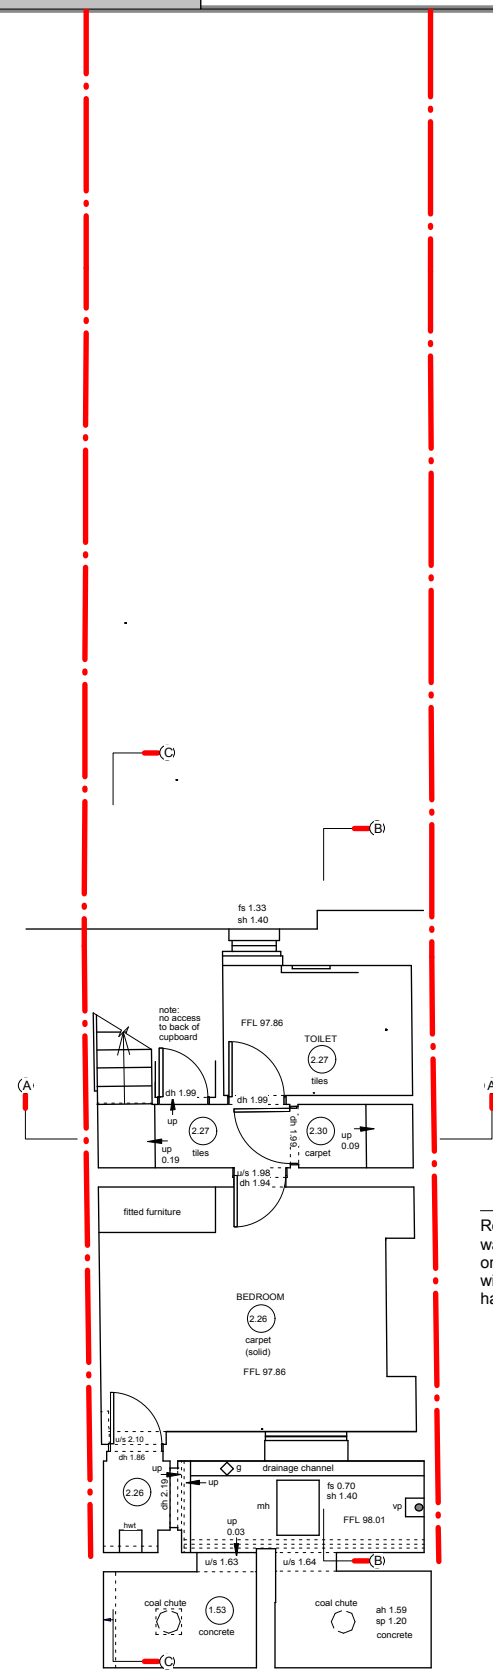


LOWER GROUND FLOOR PLAN

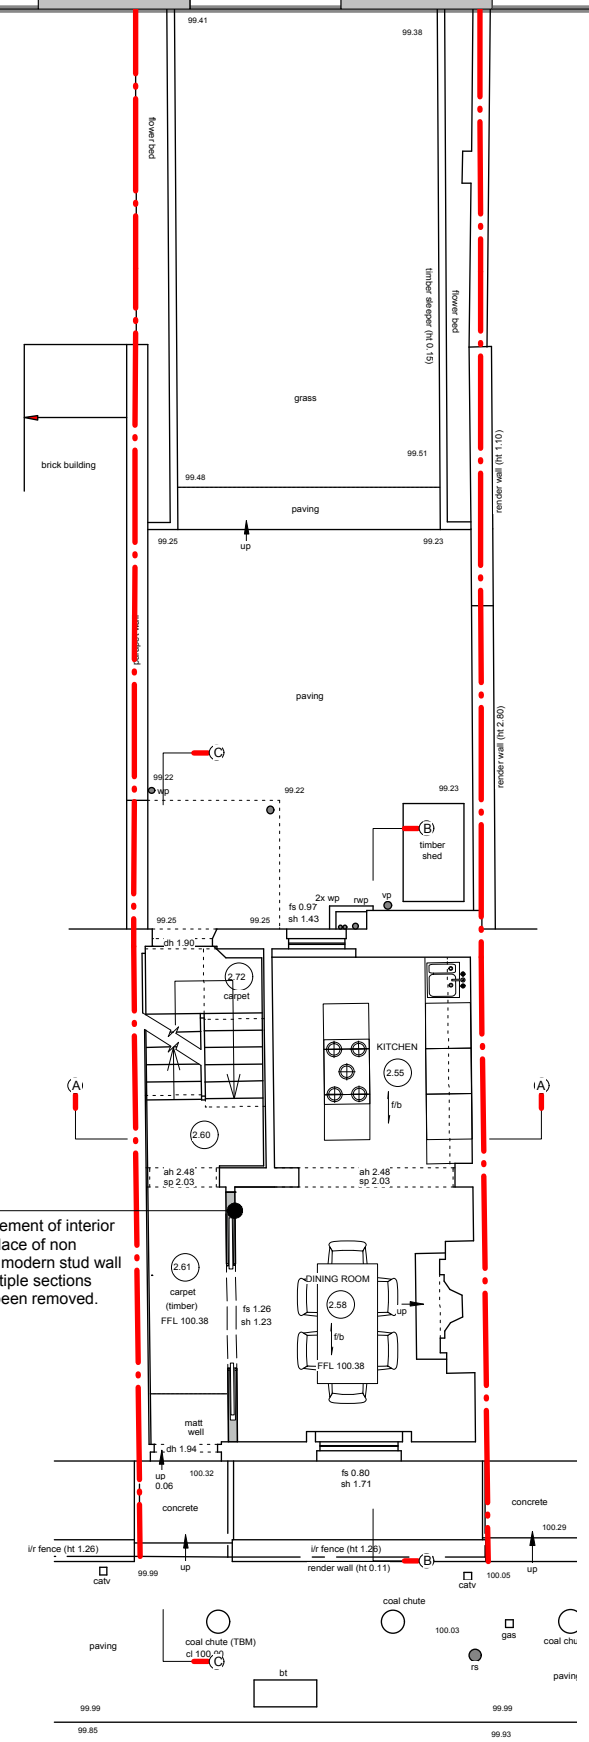

JEFFREYS STREET
GROUND FLOOR PLAN

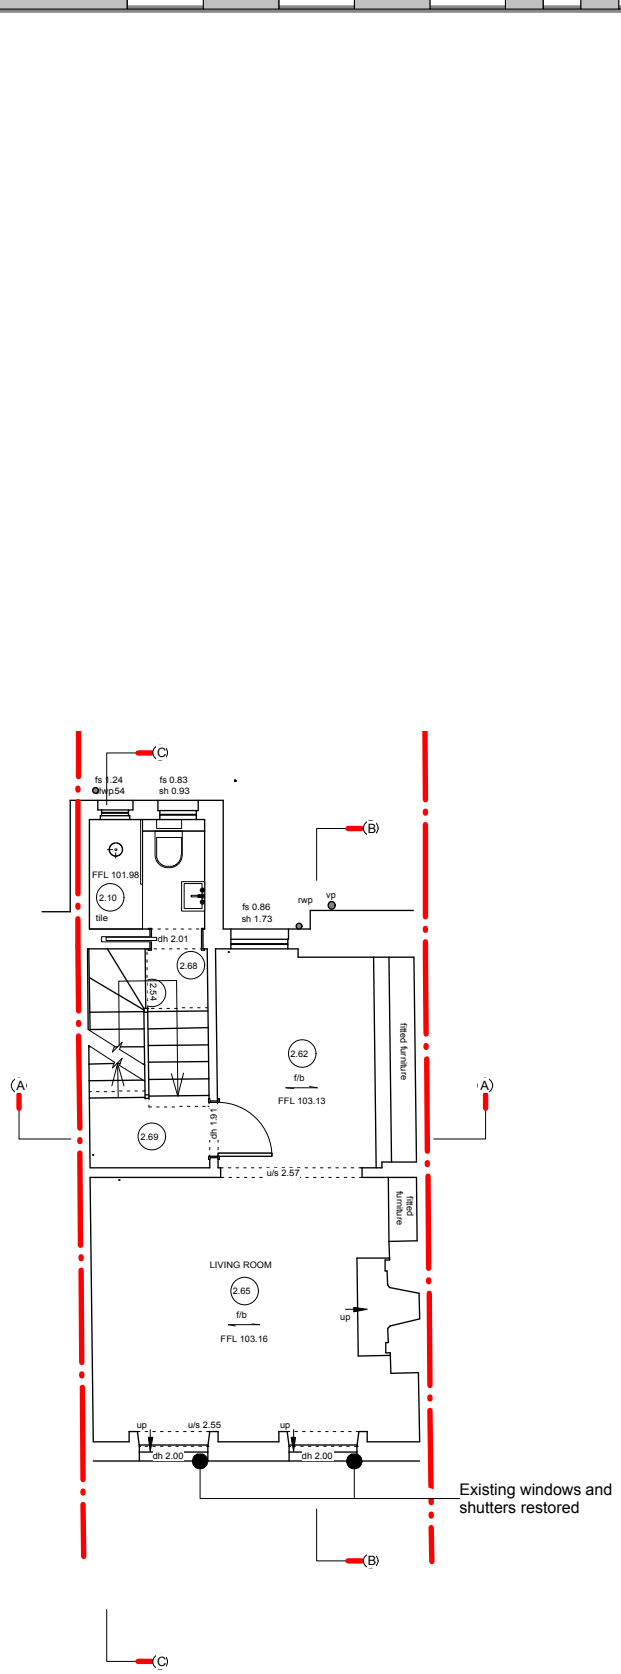

FIRST FLOOR PLAN

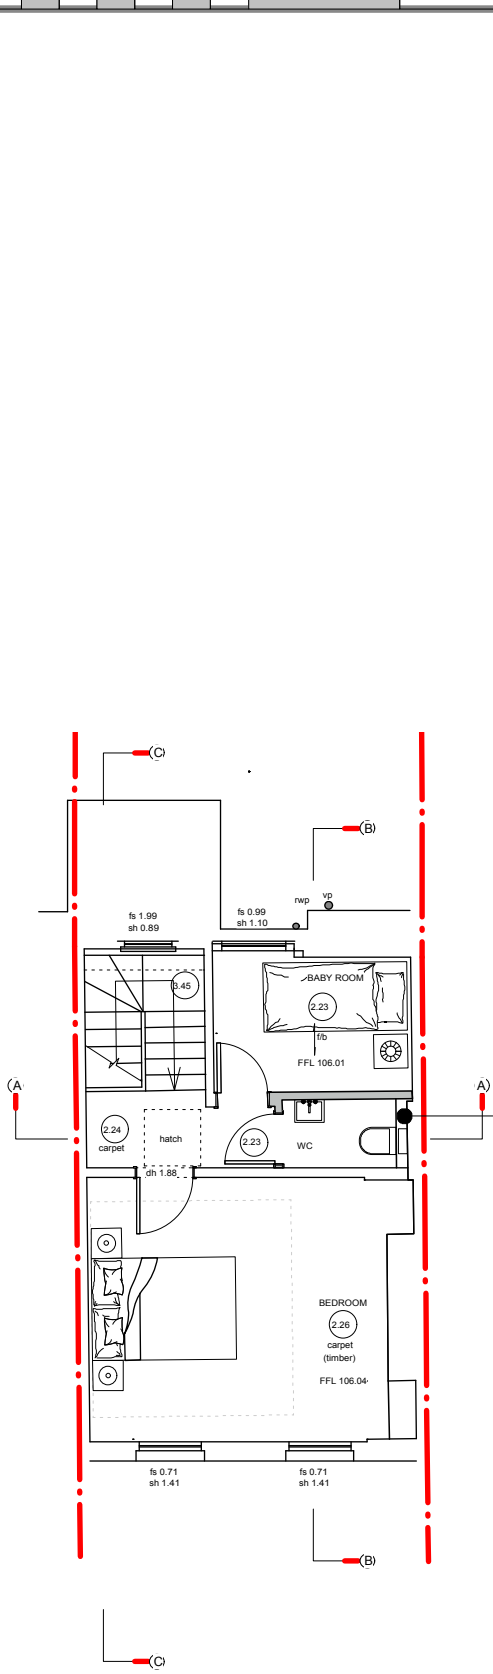

SECOND FLOOR PLAN

KEY	
Existing Walls	Site Boundary
Proposed Walls	Adjoining Property
Pr Concrete Wall	Walls Removed
Pr Block Wall	Ceiling Line Over
Pr Brick Wall	Cornice Over



GENERAL NOTE
 Refer to 000's for existing drawings
 Refer to 100's for proposed plans
 Refer to 200's for proposed elevations
 Refer to 300's for proposed sections
 Refer to 400's for room elevations
 Refer to 500's for details
 Refer to 600's for schedules

STATUS
PLANNING

NO.	REVISION	DATE
A	Planning Application	21.08.17


DO NOT SCALE FROM THIS DRAWING

Project	JEFFREYS STREET
Stage	PLANNING
Date	SEPT 2017
Project No.	-
Drawn By	VT
Title	PROPOSED PLANS
Scale	1:100
Drawing No. / Rev	102 APP 1 - A



Datum 97.00m

REAR ELEVATION

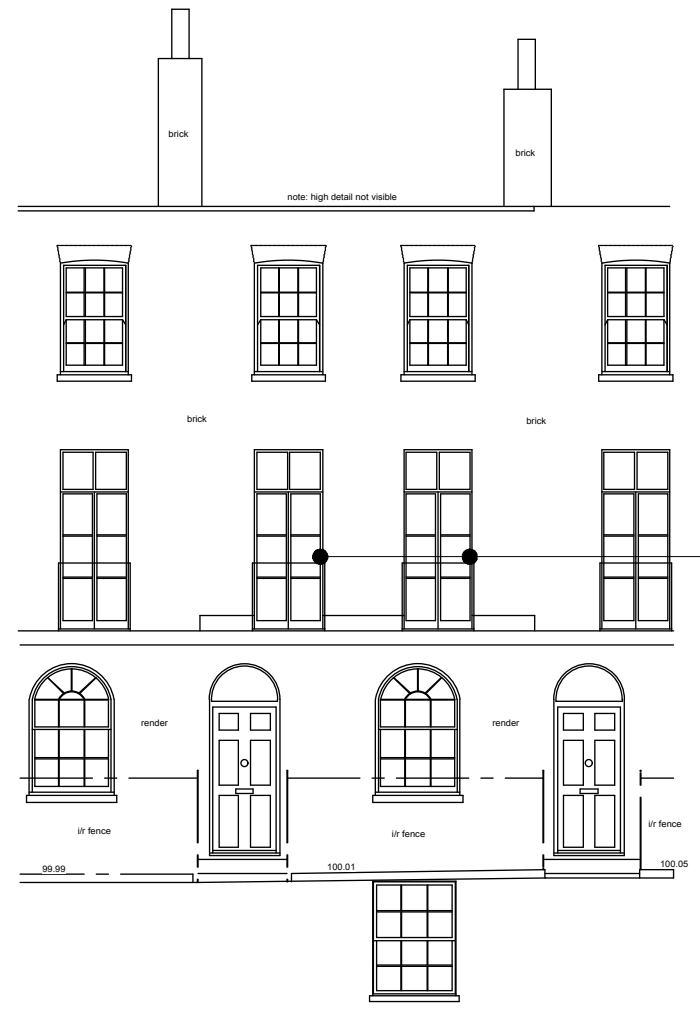

Datum 97.00m

FRONT ELEVATION

KEY

Existing Walls	Site Boundary	
Proposed Walls	Adjoining Property	
Pr Concrete Wall	Walls Removed	
Pr Block Wall	Ceiling Line Over	
Pr Brick Wall	Cornice Over	

GENERAL NOTE

Refer to 000's for existing drawings
 Refer to 100's for proposed plans
 Refer to 200's for proposed elevations
 Refer to 300's for proposed sections
 Refer to 400's for room elevations
 Refer to 500's for details
 Refer to 600's for schedules

STATUS

PLANNING

NO.	REVISION	DATE
A	Planning Application	21.08.17

DO NOT SCALE FROM THIS DRAWING

Project	JEFFREYS STREET
Stage	PLANNING
Date	SEPT 2017
Project No.	-
Drawn By	VT
Title	PROPOSED ELEVATIONS
Scale	1:100
Drawing No. / Rev	110 APP 1 - A




SECTION A-A



SECTION B-B

	<p>KEY</p> <p>Existing Walls Proposed Walls Pr Concrete Wall Pr Block Wall Pr Brick Wall</p> <p>Site Boundary Adjoining Property Walls Removed Ceiling Line Over Cornice Over</p>	<p>GENERAL NOTE</p> <p>Refer to 000's for existing drawings Refer to 100's for proposed plans Refer to 200's for proposed elevations Refer to 300's for proposed sections Refer to 400's for room elevations Refer to 500's for details Refer to 600's for schedules</p>	<p>STATUS</p> <p>PLANNING</p>	<p>NO. REVISION</p> <p>A Planning Application</p> <p>DATE</p> <p>21.08.17</p>	<p>DO NOT SCALE FROM THIS DRAWING</p>	<p>Project Stage Date Project No. Drawn By Title Scale</p> <p>JEFFREYS STREET PLANNING SEPT 2017 - VT PROPOSED SECTIONS 1:100</p> <p>Drawing No. / Rev 120 APP 1 - A</p>
--	--	---	---	---	--	--

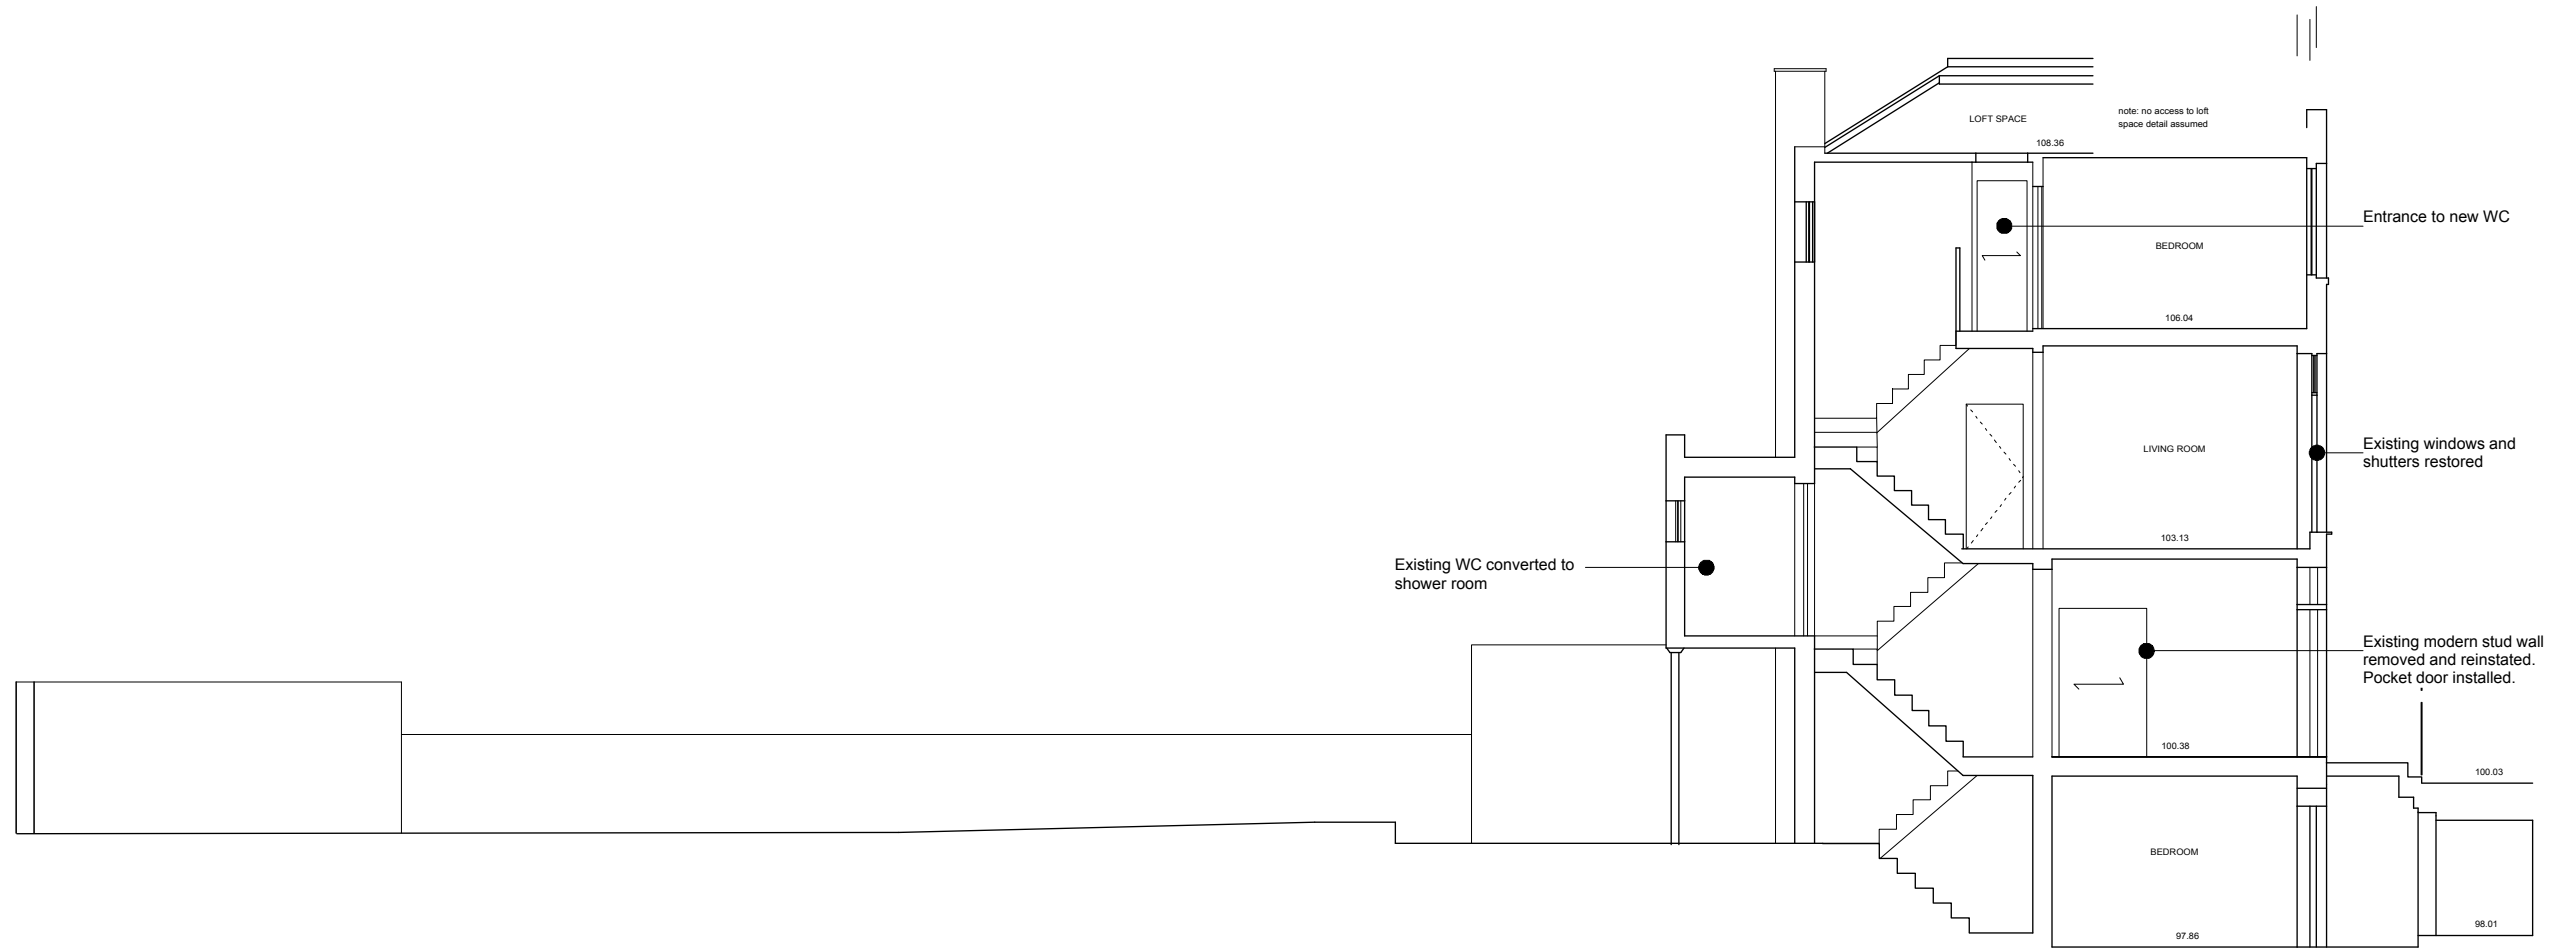

SECTION C-C

<p>KEY</p> <p>Existing Walls Proposed Walls Pr Concrete Wall Pr Block Wall Pr Brick Wall</p>	<p>Site Boundary Adjoining Property Walls Removed Ceiling Line Over Cornice Over</p>	<p>GENERAL NOTE</p> <p>Refer to 000's for existing drawings Refer to 100's for proposed plans Refer to 200's for proposed elevations Refer to 300's for proposed sections Refer to 400's for room elevations Refer to 500's for details Refer to 600's for schedules</p>	<p>STATUS</p> <p>PLANNING</p>	<p>NO. REVISION</p> <p>A Planning Application</p>	<p>DATE</p> <p>21.08.17</p>	<p>DO NOT SCALE FROM THIS DRAWING</p>	<p>Project Stage Date Project No. Drawn By Title Scale</p> <p>JEFFREYS STREET PLANNING SEPT 2017 - VT PROPOSED SECTIONS 1:100 Drawing No. / Rev 121 APP 1 - A</p>
---	--	---	---	--	------------------------------------	--	---