

JEFFREYS STREET  
GROUND FLOOR PLAN

KEY	
Existing Walls	Site Boundary
Proposed Walls	Adjoining Property
Pr Concrete Wall	Walls Removed
Pr Block Wall	Ceiling Line Over
Pr Brick Wall	Cornice Over


**GENERAL NOTE**  
 Refer to 000's for existing drawings  
 Refer to 100's for proposed plans  
 Refer to 200's for proposed elevations  
 Refer to 300's for proposed sections  
 Refer to 400's for room elevations  
 Refer to 500's for details  
 Refer to 600's for schedules

**STATUS**  
**PLANNING**

NO. REVISION	DATE
A Planning Application	21.08.17

DO NOT SCALE FROM THIS DRAWING

Project Stage	PLANNING	JEFFREYS STREET
Date	SEPT 2017	
Project No.	-	
Drawn By	VT	
Title	SITE PLAN	
Scale	1:100	
Drawing No. / Rev	001	APP 1 - A

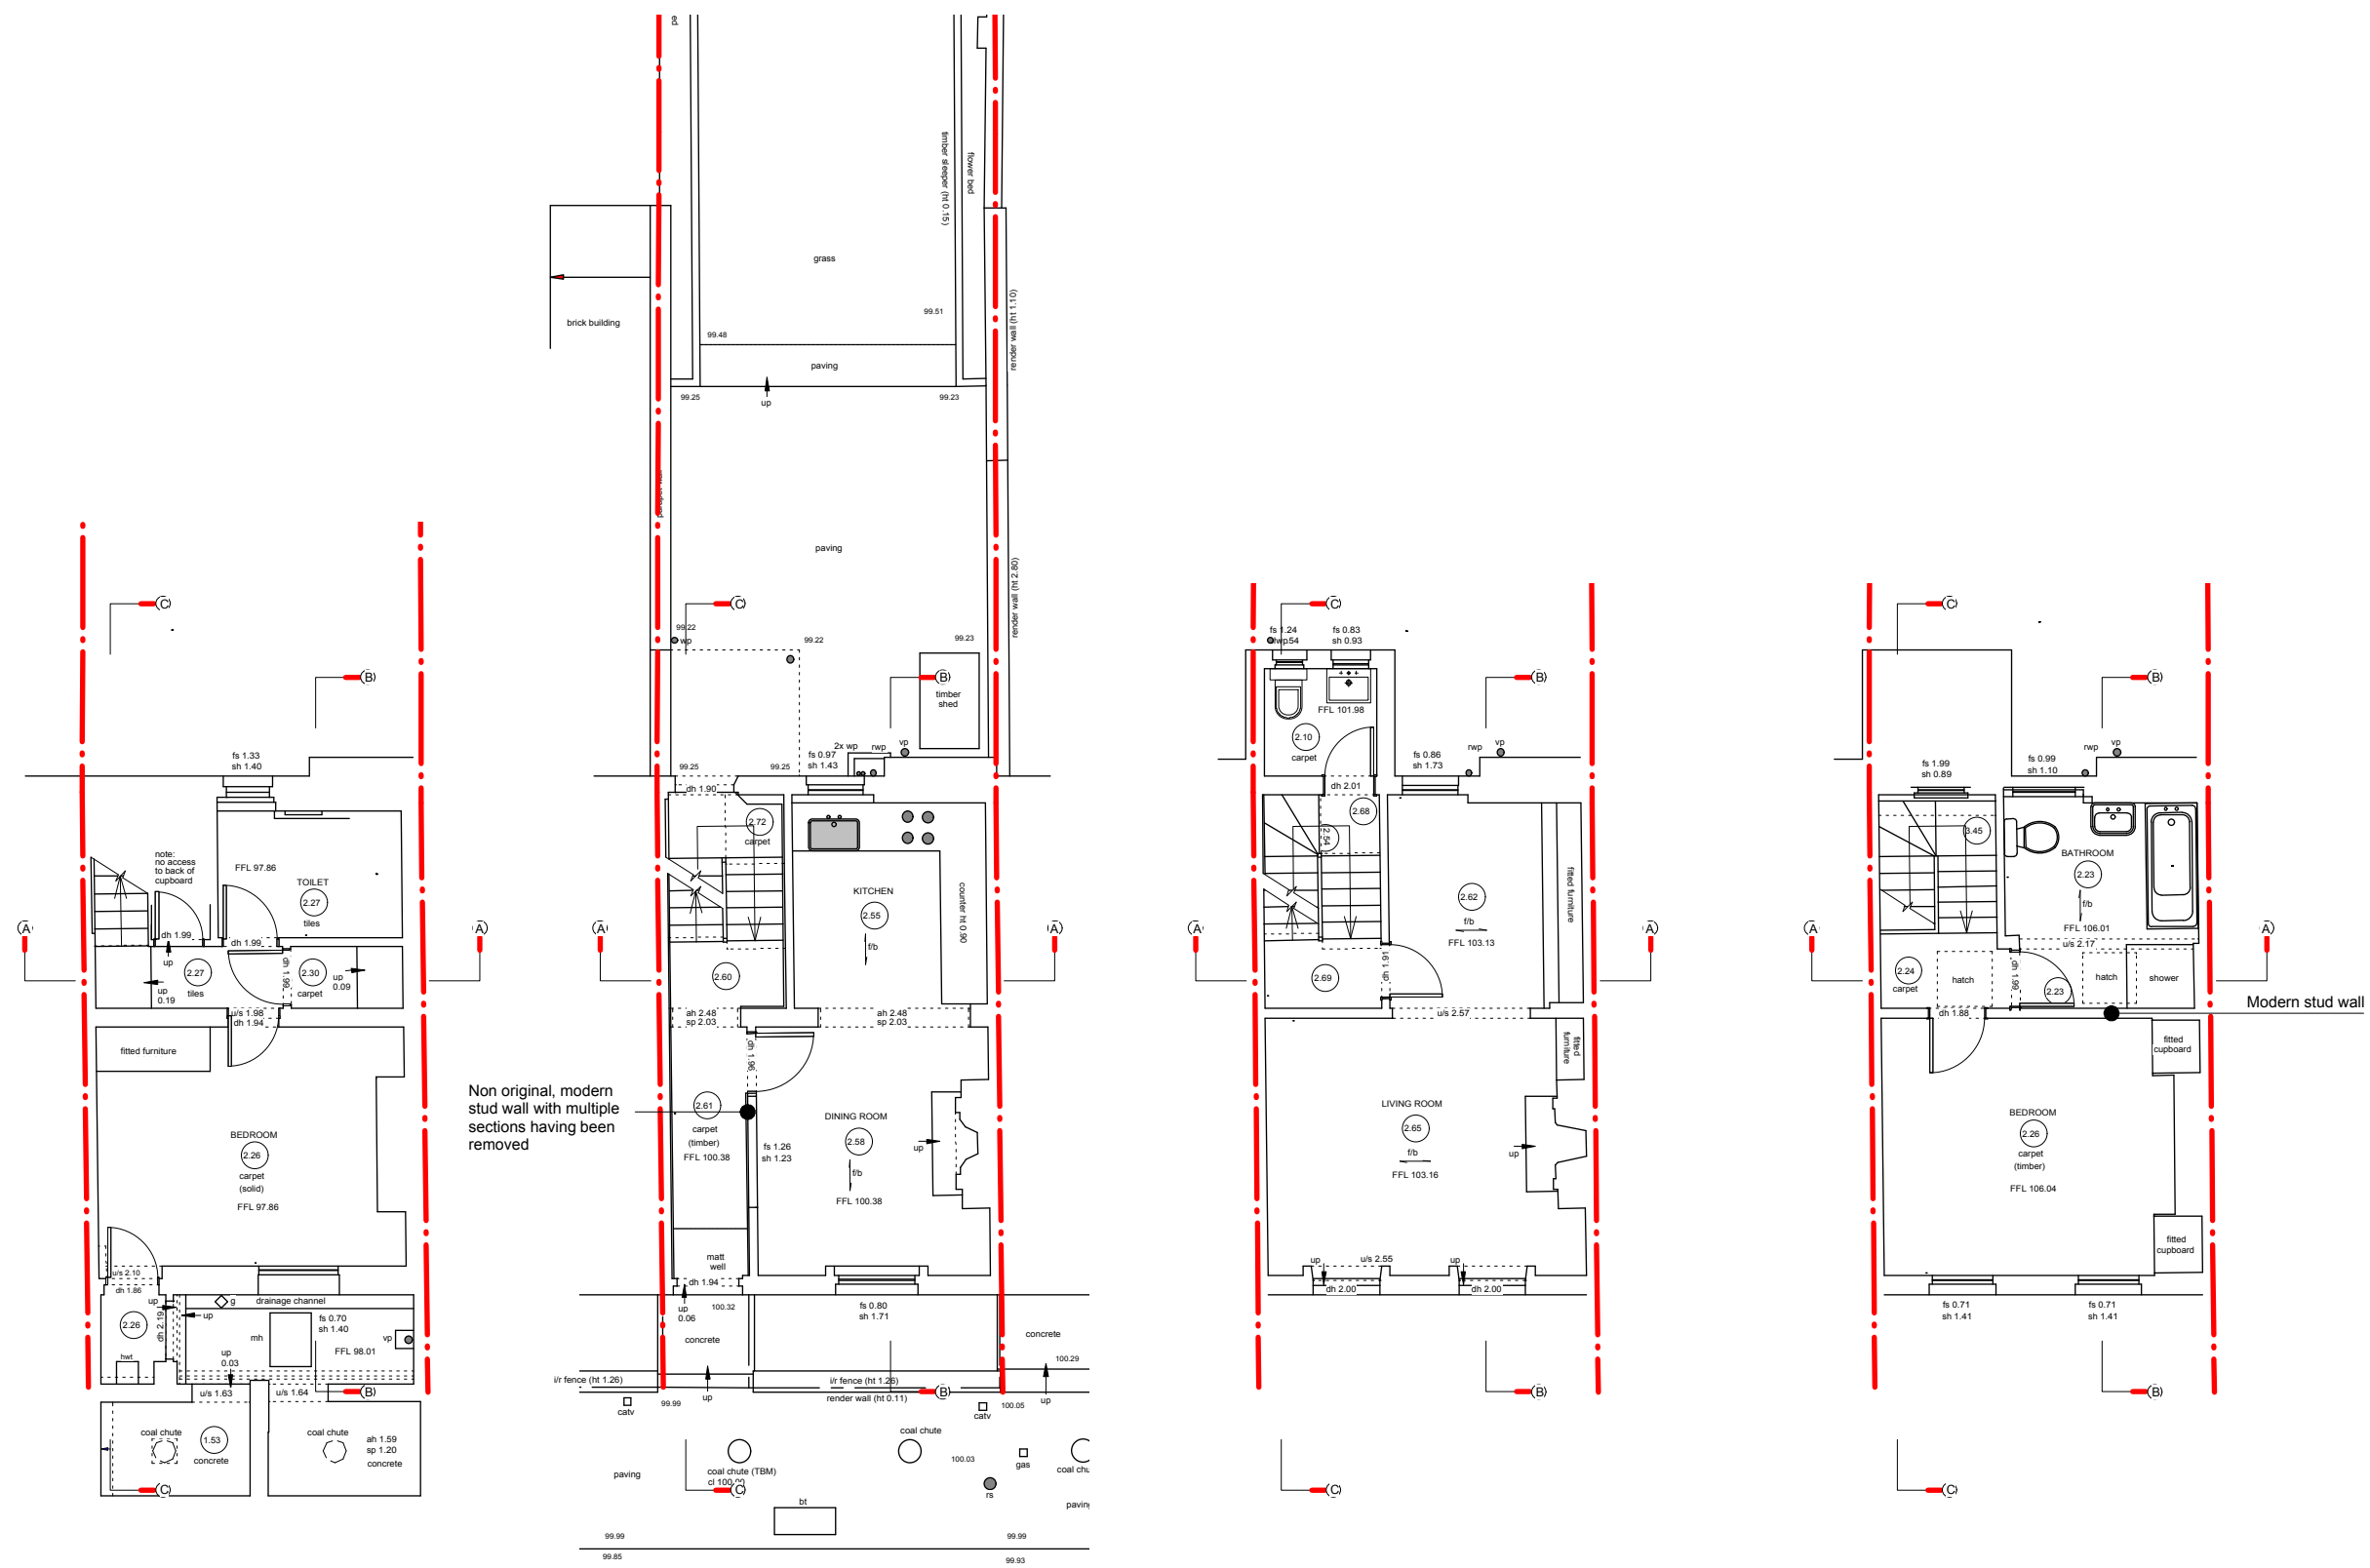


LOWER GROUND FLOOR PLAN

JEFFREYS STREET  
GROUND FLOOR PLAN

FIRST FLOOR PLAN


SECOND FLOOR PLAN

<p><b>KEY</b></p> <ul style="list-style-type: none"> <li>Existing Walls</li> <li>Proposed Walls</li> <li>Pr Concrete Wall</li> <li>Pr Block Wall</li> <li>Pr Brick Wall</li> </ul>	<ul style="list-style-type: none"> <li>Site Boundary</li> <li>Adjoining Property</li> <li>Walls Removed</li> <li>Ceiling Line Over</li> <li>Cornice Over</li> </ul>		<p><b>GENERAL NOTE</b></p> <p>Refer to 000's for existing drawings          Refer to 100's for proposed plans          Refer to 200's for proposed elevations          Refer to 300's for proposed sections          Refer to 400's for room elevations          Refer to 500's for details          Refer to 600's for schedules</p>	<p><b>STATUS</b></p> <p style="font-size: 2em; color: red; text-align: center;"><b>PLANNING</b></p>	<p><b>NO. REVISION</b></p> <p>A Planning Application</p> <p><b>DATE</b></p> <p>21.08.17</p>	<p><b>DO NOT SCALE FROM THIS DRAWING</b></p>	<p>Project Stage          Date          Project No.          Drawn By          Title          Scale</p> <p><b>JEFFREYS STREET</b>          PLANNING          SEPT 2017          -          VT          EXISTING PLANS          1:100</p> <p>Drawing No. / Rev <b>002</b> <b>APP 1 - A</b></p>
--	---	---	---	---	---	--	---



Datum 97.00m

REAR ELEVATION

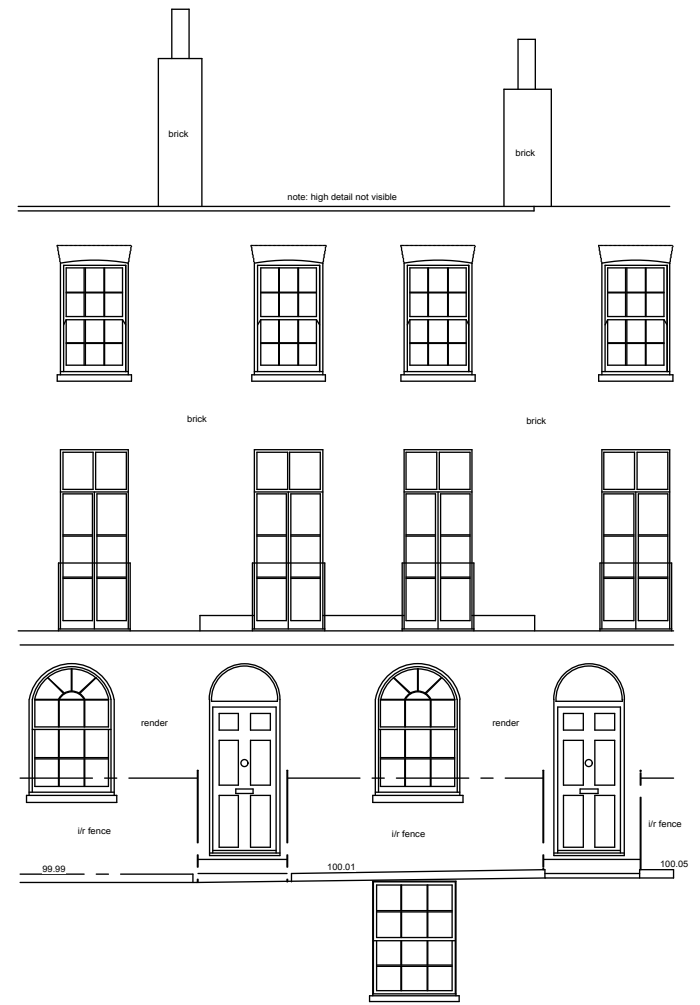

Datum 97.00m

FRONT ELEVATION

<p><b>KEY</b></p> <ul style="list-style-type: none"> <li>Existing Walls</li> <li>Proposed Walls</li> <li>Pr Concrete Wall</li> <li>Pr Block Wall</li> <li>Pr Brick Wall</li> </ul>	<ul style="list-style-type: none"> <li>Site Boundary</li> <li>Adjoining Property</li> <li>Walls Removed</li> <li>Ceiling Line Over</li> <li>Cornice Over</li> </ul>	<p><b>GENERAL NOTE</b></p> <p>Refer to 000's for existing drawings  Refer to 100's for proposed plans  Refer to 200's for proposed elevations  Refer to 300's for proposed sections  Refer to 400's for room elevations  Refer to 500's for details  Refer to 600's for schedules</p>	<p><b>STATUS</b></p> <p style="font-size: 2em; color: red; text-align: center;"><b>PLANNING</b></p>	<p><b>NO. REVISION</b></p> <p>A Planning Application</p>	<p><b>DATE</b></p> <p>21.08.17</p>	<p><b>DO NOT SCALE FROM THIS DRAWING</b></p>	<p>Project Stage  Date  Project No.  Drawn By  Title  Scale</p> <p><b>JEFFREYS STREET</b>  PLANNING  SEPT 2017  -  VT  EXISTING ELEVATIONS  1:100</p> <p>Drawing No. / Rev <b>010 APP 1 - A</b></p>
--	---	---	---	--	------------------------------------	--	---




SECTION A-A



SECTION B-B

	<p><b>KEY</b></p> <ul style="list-style-type: none"> <li>Existing Walls</li> <li>Proposed Walls</li> <li>Pr Concrete Wall</li> <li>Pr Block Wall</li> <li>Pr Brick Wall</li> </ul> <ul style="list-style-type: none"> <li>Site Boundary</li> <li>Adjoining Property</li> <li>Walls Removed</li> <li>Ceiling Line Over</li> <li>Cornice Over</li> </ul>	<p><b>GENERAL NOTE</b></p> <p>Refer to 000's for existing drawings  Refer to 100's for proposed plans  Refer to 200's for proposed elevations  Refer to 300's for proposed sections  Refer to 400's for room elevations  Refer to 500's for details  Refer to 600's for schedules</p>	<p><b>STATUS</b></p> <p style="font-size: 2em; color: red; text-align: center;"><b>PLANNING</b></p>	<p><b>NO. REVISION</b></p> <p>A Planning Application</p>	<p><b>DATE</b></p> <p>21.08.17</p>	<p><b>DO NOT SCALE FROM THIS DRAWING</b></p>	<p>Project: JEFFREYS STREET  Stage: PLANNING  Date: SEPT 2017  Project No.: -  Drawn By: VT  Title: EXISTING SECTIONS  Scale: 1:100  Drawing No. / Rev: 020 APP 1 - A</p>
--	--	---	---	--	------------------------------------	--	---

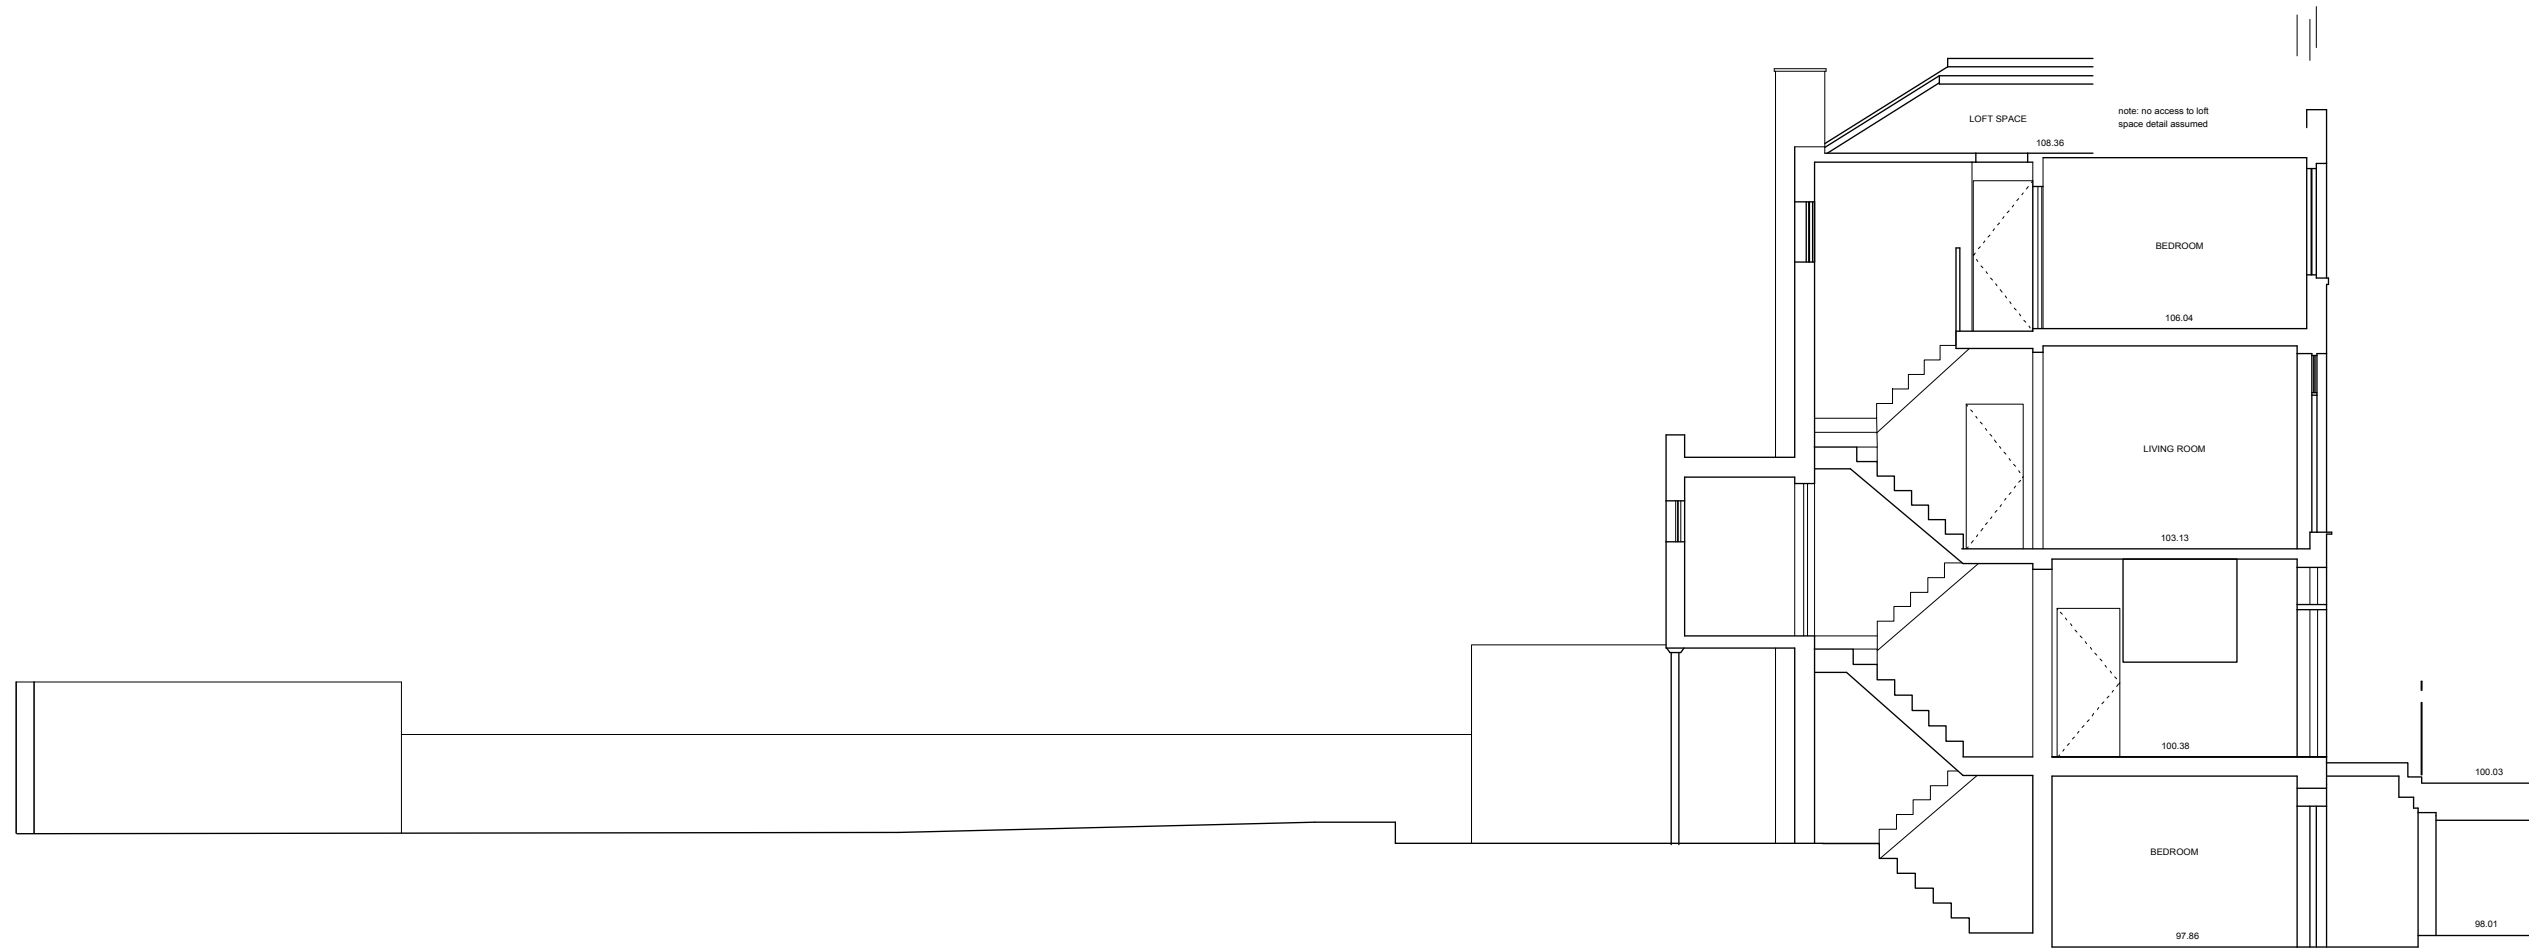

Datum 97.00m

SECTION C-C

	<p><b>KEY</b></p> <p>Existing Walls Proposed Walls Pr Concrete Wall Pr Block Wall Pr Brick Wall</p> <p>Site Boundary Adjoining Property Walls Removed Ceiling Line Over Cornice Over</p>	<p><b>GENERAL NOTE</b></p> <p>Refer to 000's for existing drawings Refer to 100's for proposed plans Refer to 200's for proposed elevations Refer to 300's for proposed sections Refer to 400's for room elevations Refer to 500's for details Refer to 600's for schedules</p>	<p><b>STATUS</b></p> <p><b>PLANNING</b></p>	<p><b>NO. REVISION</b></p> <p>A Planning Application</p>	<p><b>DATE</b></p> <p>21.08.17</p>	<p><b>DO NOT SCALE FROM THIS DRAWING</b></p>	<p>Project Stage Date Project No. Drawn By Title Scale</p> <p><b>JEFFREYS STREET</b> PLANNING SEPT 2017 - VT EXISTING SECTIONS 1:100</p> <p>Drawing No. / Rev <b>021</b> <b>APP 1 - A</b></p>
--	--	---	---	--	------------------------------------	--	---