



NOTES


1. THIS DRAWING IS COPYRIGHT AND REMAINS THE PROPERTY OF THE CONSULTING ENGINEERS.
2. IF IN DOUBT, ASK.
3. CONTRACTORS MUST CHECK ALL DIMENSIONS ON SITE AND MUST WORK FROM FIXED DIMENSIONS.
4. ANY DISCREPANCIES MUST BE REPORTED IMMEDIATELY TO THE CONSULTING ENGINEERS FOR INSTRUCTIONS.
5. THIS DRAWING IS TO BE READ TOGETHER WITH THE SPECIFICATION AND ALL OTHER RELEVANT DRAWINGS.

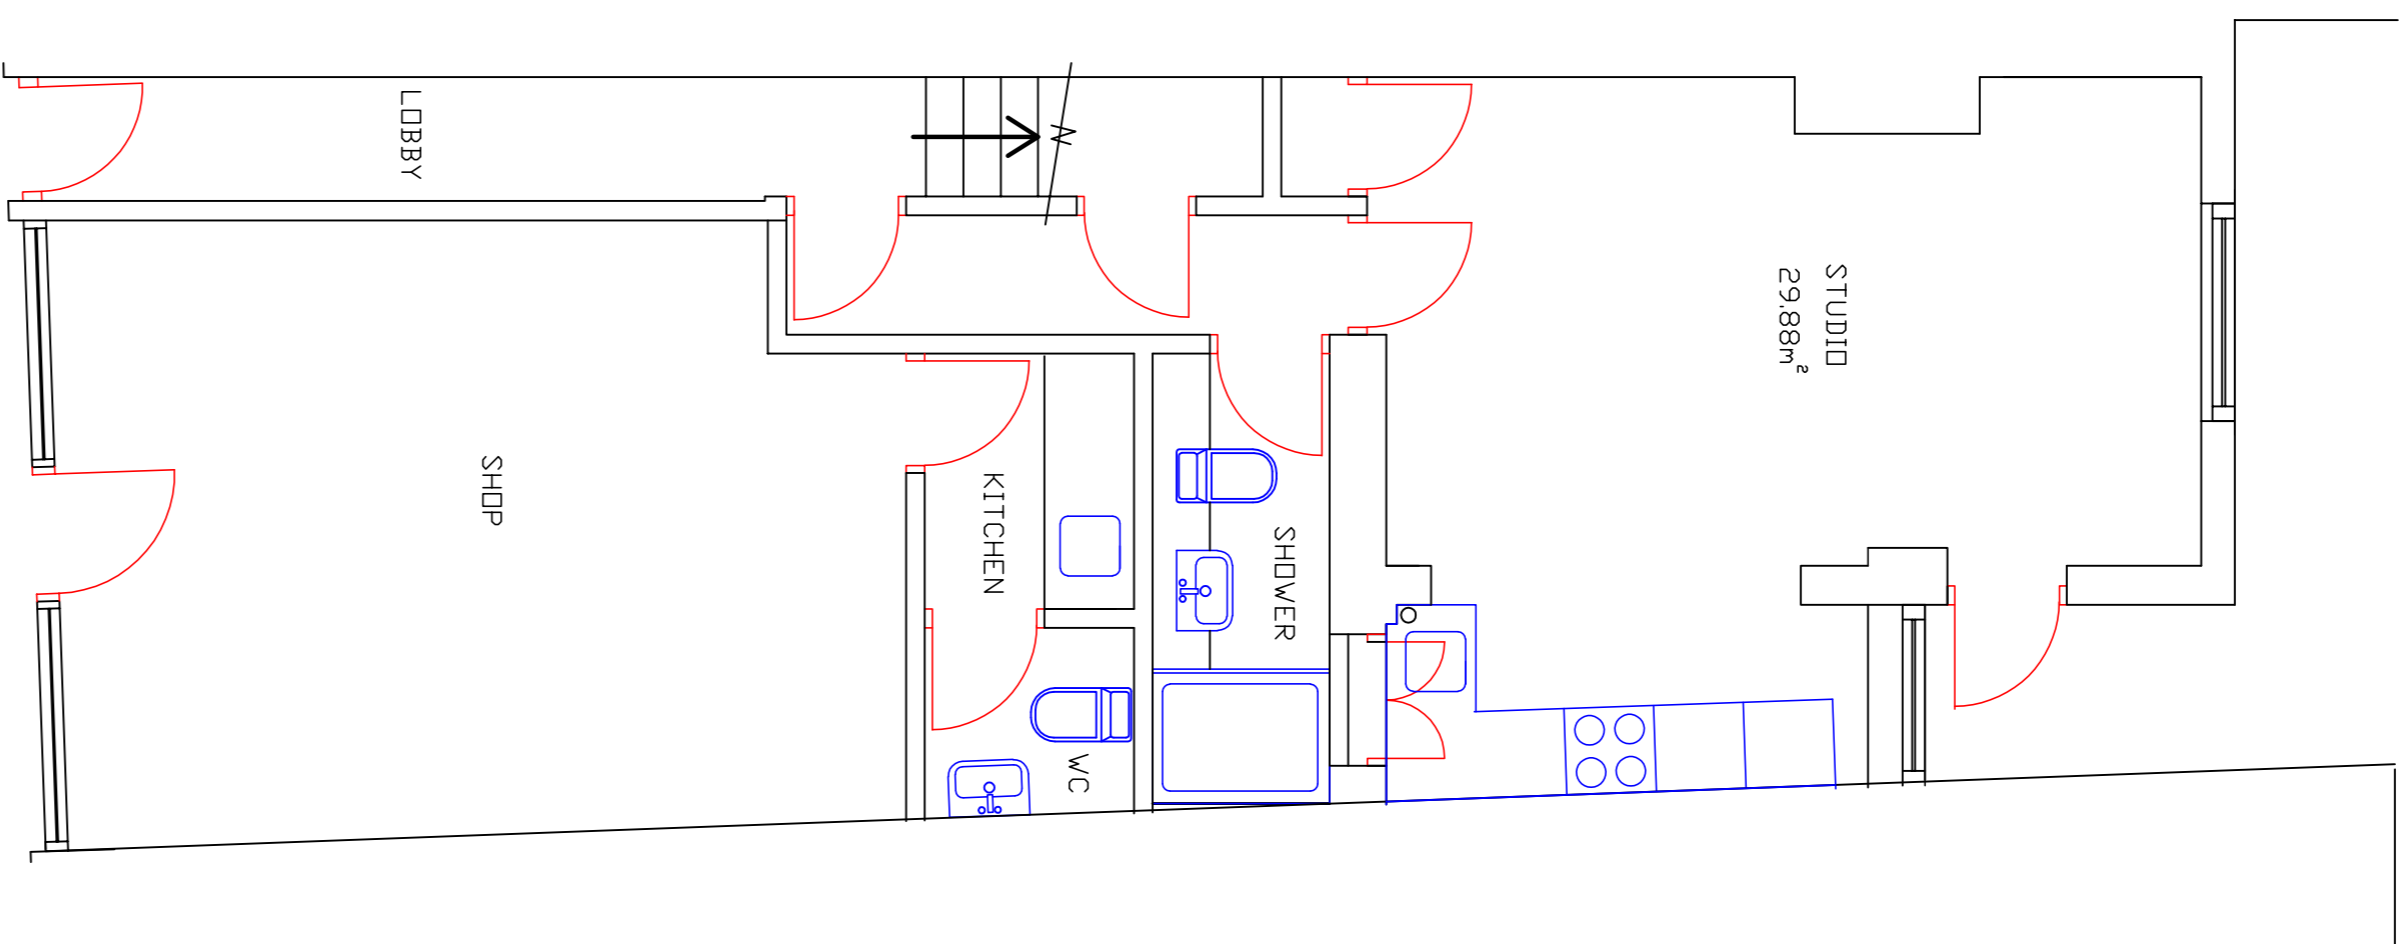


GROUND FLOOR

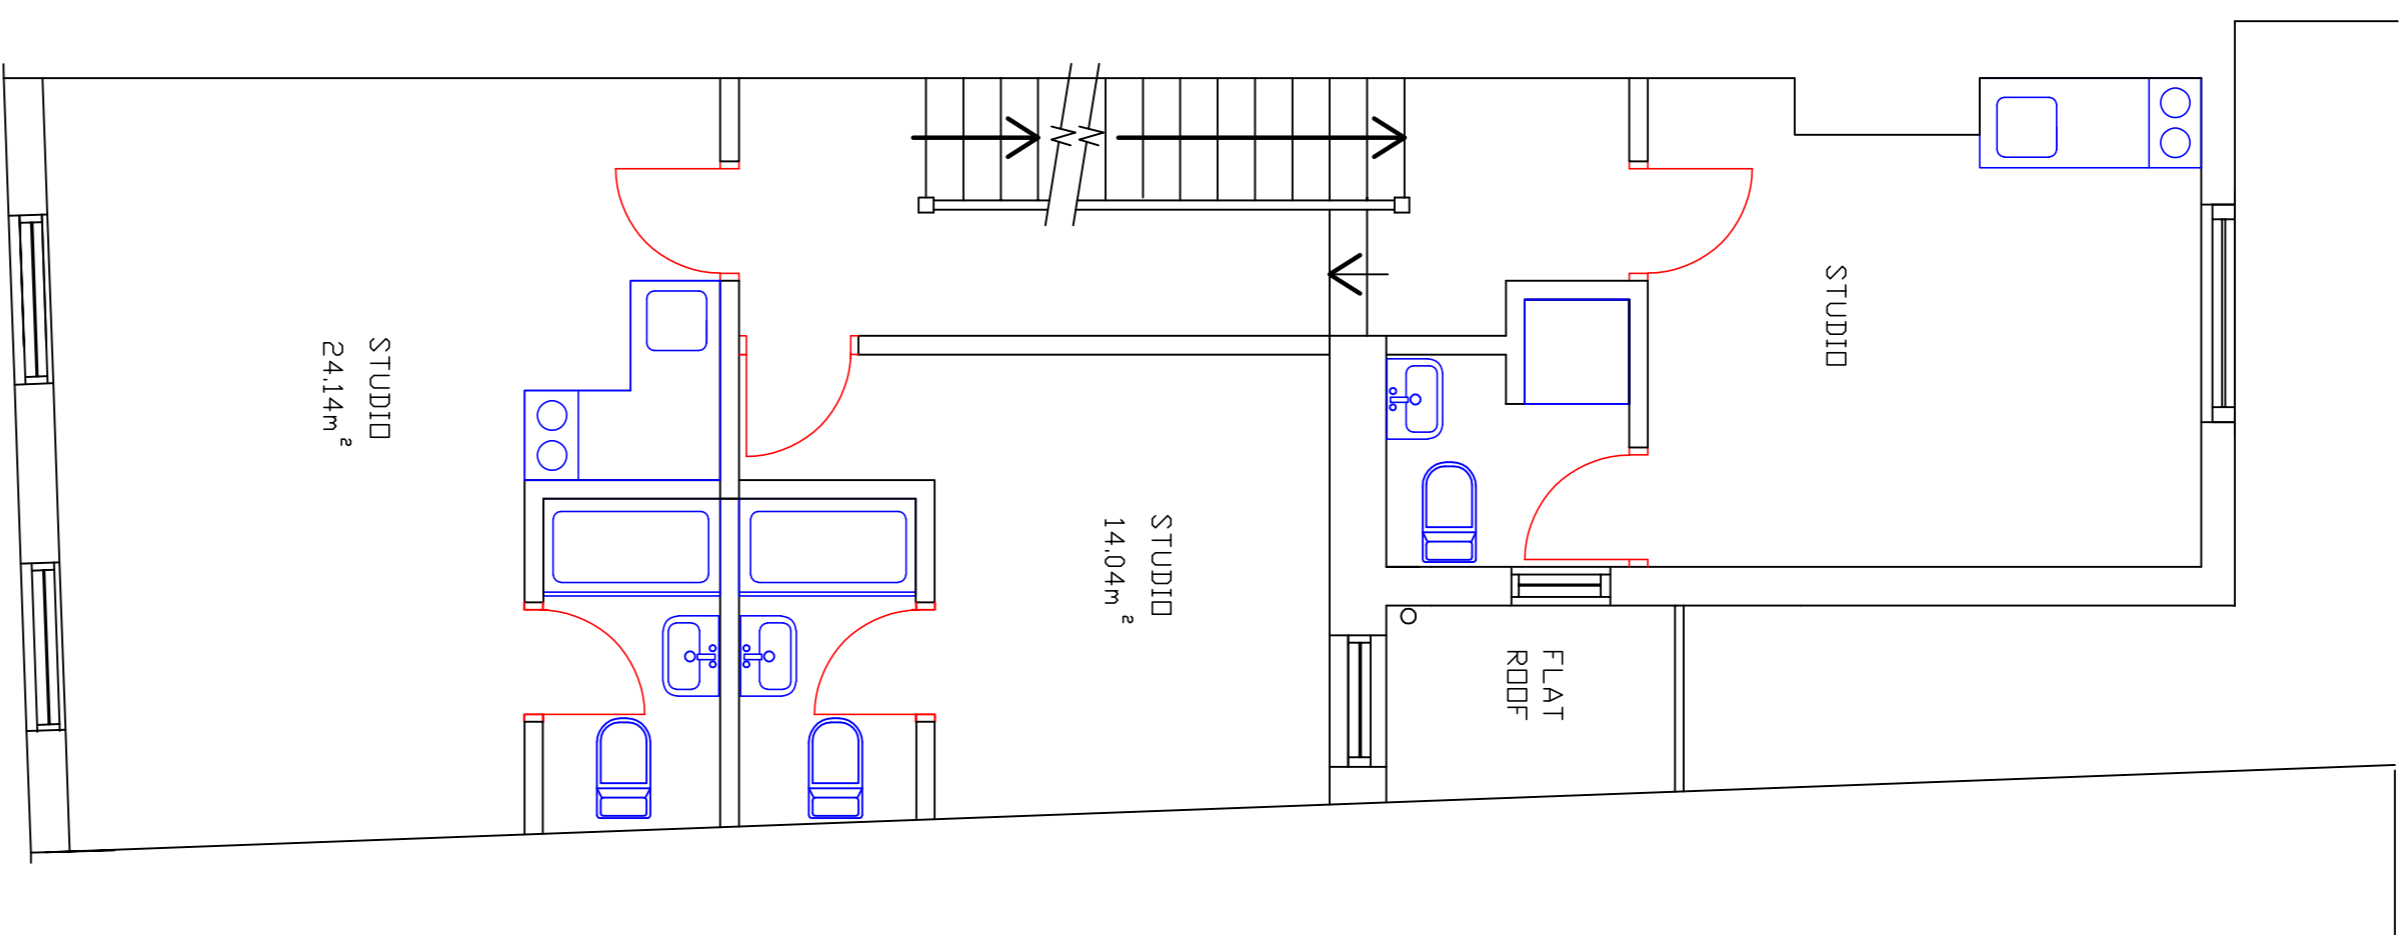

FIRST FLOOR

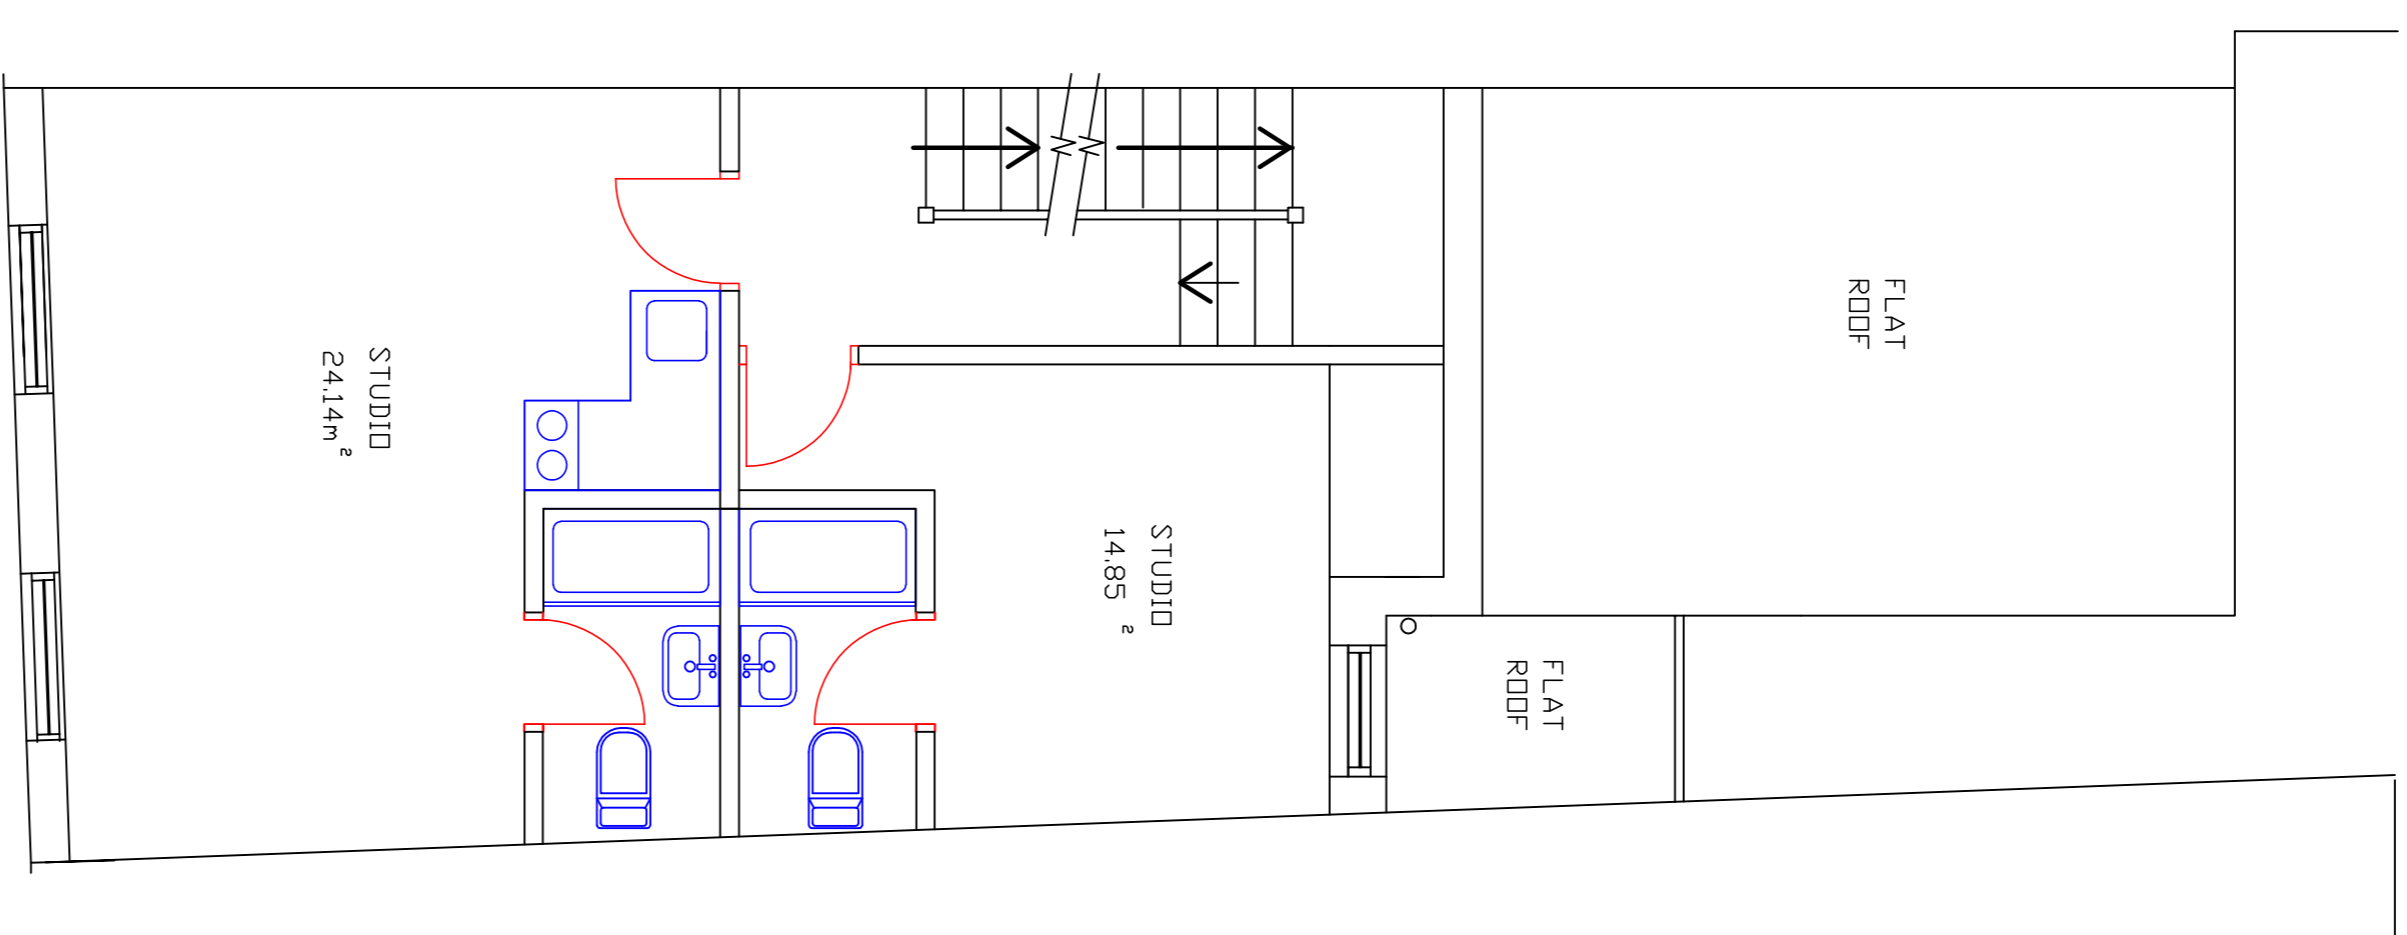

SECOND FLOOR

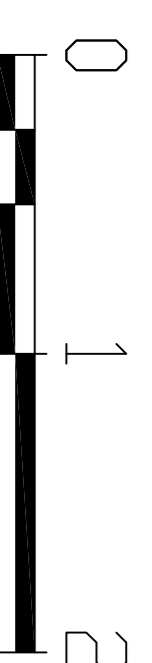

REV.	AMENDMENTS	DATE

CLIENT : REGAL CONSTRUCTION

PROJECT : 86 FORTUNE GREEN ROAD, LONDON NW6 1DS

SECTOR : GROUND, FIRST & SECOND FLOOR PLANS PROPOSED

s3 SYSTEMS

DESIGN LIGHTING SYSTEMS AUDIO-VISUAL SYSTEMS CONTROL SYSTEMS

8 PICKERING LANE, CROFT, SWANSEA SA4 3SD
Tel: 444 (0)1792 851744
E-mail: info@s3systems.co.uk Web: www.s3systems.co.uk

DATE :	DRAWING No :	REV
MAY 2017	475/FP1	

SCALE :	DRAWN :	REV
1:50	S.F.M.	