


2 Roof Plan  
1:200 @ A1

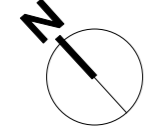


General notes

1. Dimensioned drawings only. Do not scale.
2. All dimensions and levels to be checked on site prior to commencement of any works, and/or preparation of any shop drawings.
3. Any discrepancies in coordinates, levels, or dimensions must be reported to the architect immediately.
4. All temporary works to be responsibility of the contractor.
5. This drawing is to be read in conjunction with all relevant Architect's drawings, specifications and other Consultant's information.
6. Threefold Architecture Ltd retain the copyright to this drawing which may not be reproduced or copied without prior written consent.

Rev.	Date	Notes
A	NOV 2016	REVISIONS TO DESIGN FOR PLANNING
B	JAN 2017	Revised for Client Meeting
C	28.03.17	For Client
D	07.07.17	For Review
E	11.07.17	For Review
F	24.07.17	For review
G	28.07.17	Planning
H	11.08.17	Planning

59 CAMDEN MEWS

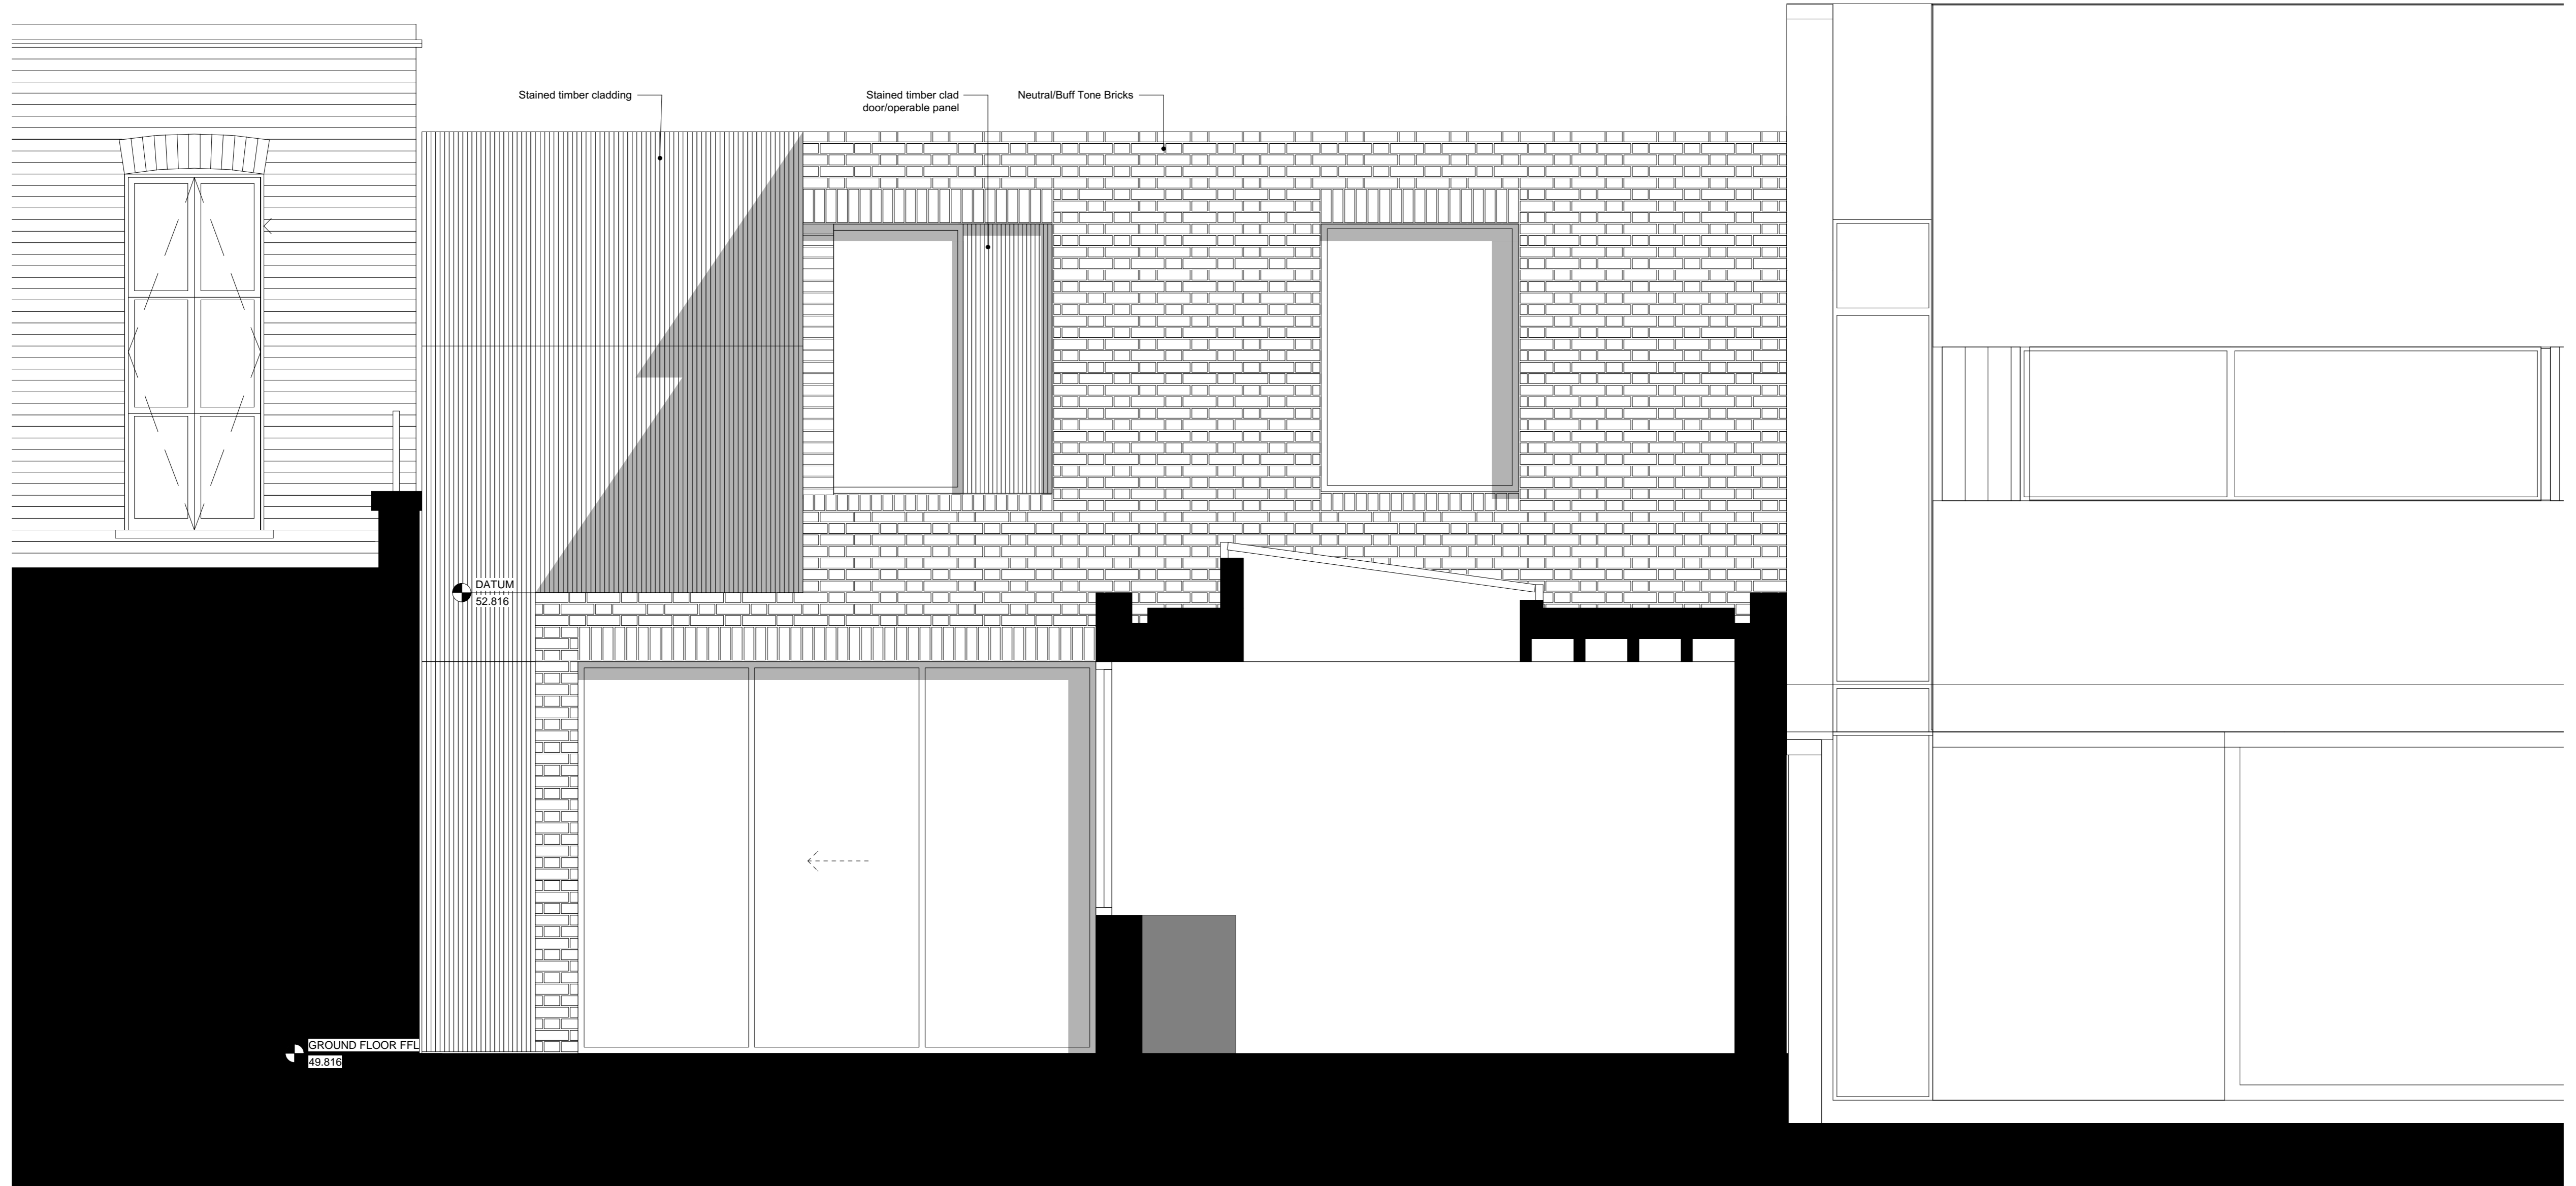

1 Proposed Rear Elevation Along Camden Mews (NW)  
1:25 @ A1

Proposed NW Elevation	
Drawing Number	Revision
14107_301	G
Date	Scale
13.07.15	1:25@A1
Purpose	
Information	
Project	
59 Camden Mews	
Client	
Charles Morin & Emilie Bellet	

**Threefold**  
ARCHITECTS

57 Bayham Place  
London, NW1 0ET

www.threefoldarchitects.com  
info@threefoldarchitects.com

T 0208 969 2323

Threefold Architecture Ltd Registered in England & Wales, Company No. 7080058, Registered Office 60, London Rd, Westcliff-on-Sea, Essex, SS0 9PE

Copyright © Threefold Architecture Ltd, 2016.