



2 Roof Plan
1:200 @ A1

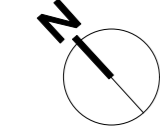

- General notes
1. Dimensioned drawings only. Do not scale.
 2. All dimensions and levels to be checked on site prior to commencement of any works, and/or preparation of any shop drawings.
 3. Any discrepancies in coordinates, levels, or dimensions and must be reported to the architect immediately.
 4. All temporary works to be responsibility of the contractor.
 5. This drawing is to be read in conjunction with all relevant Architect's drawings, specifications and other Consultant's information.
 6. Threefold Architecture Ltd retain the copyright to this drawing which may not be reproduced or copied without prior written consent.

Rev.	Date	Notes
-	28.07.17	Planning
A	11.08.17	Planning

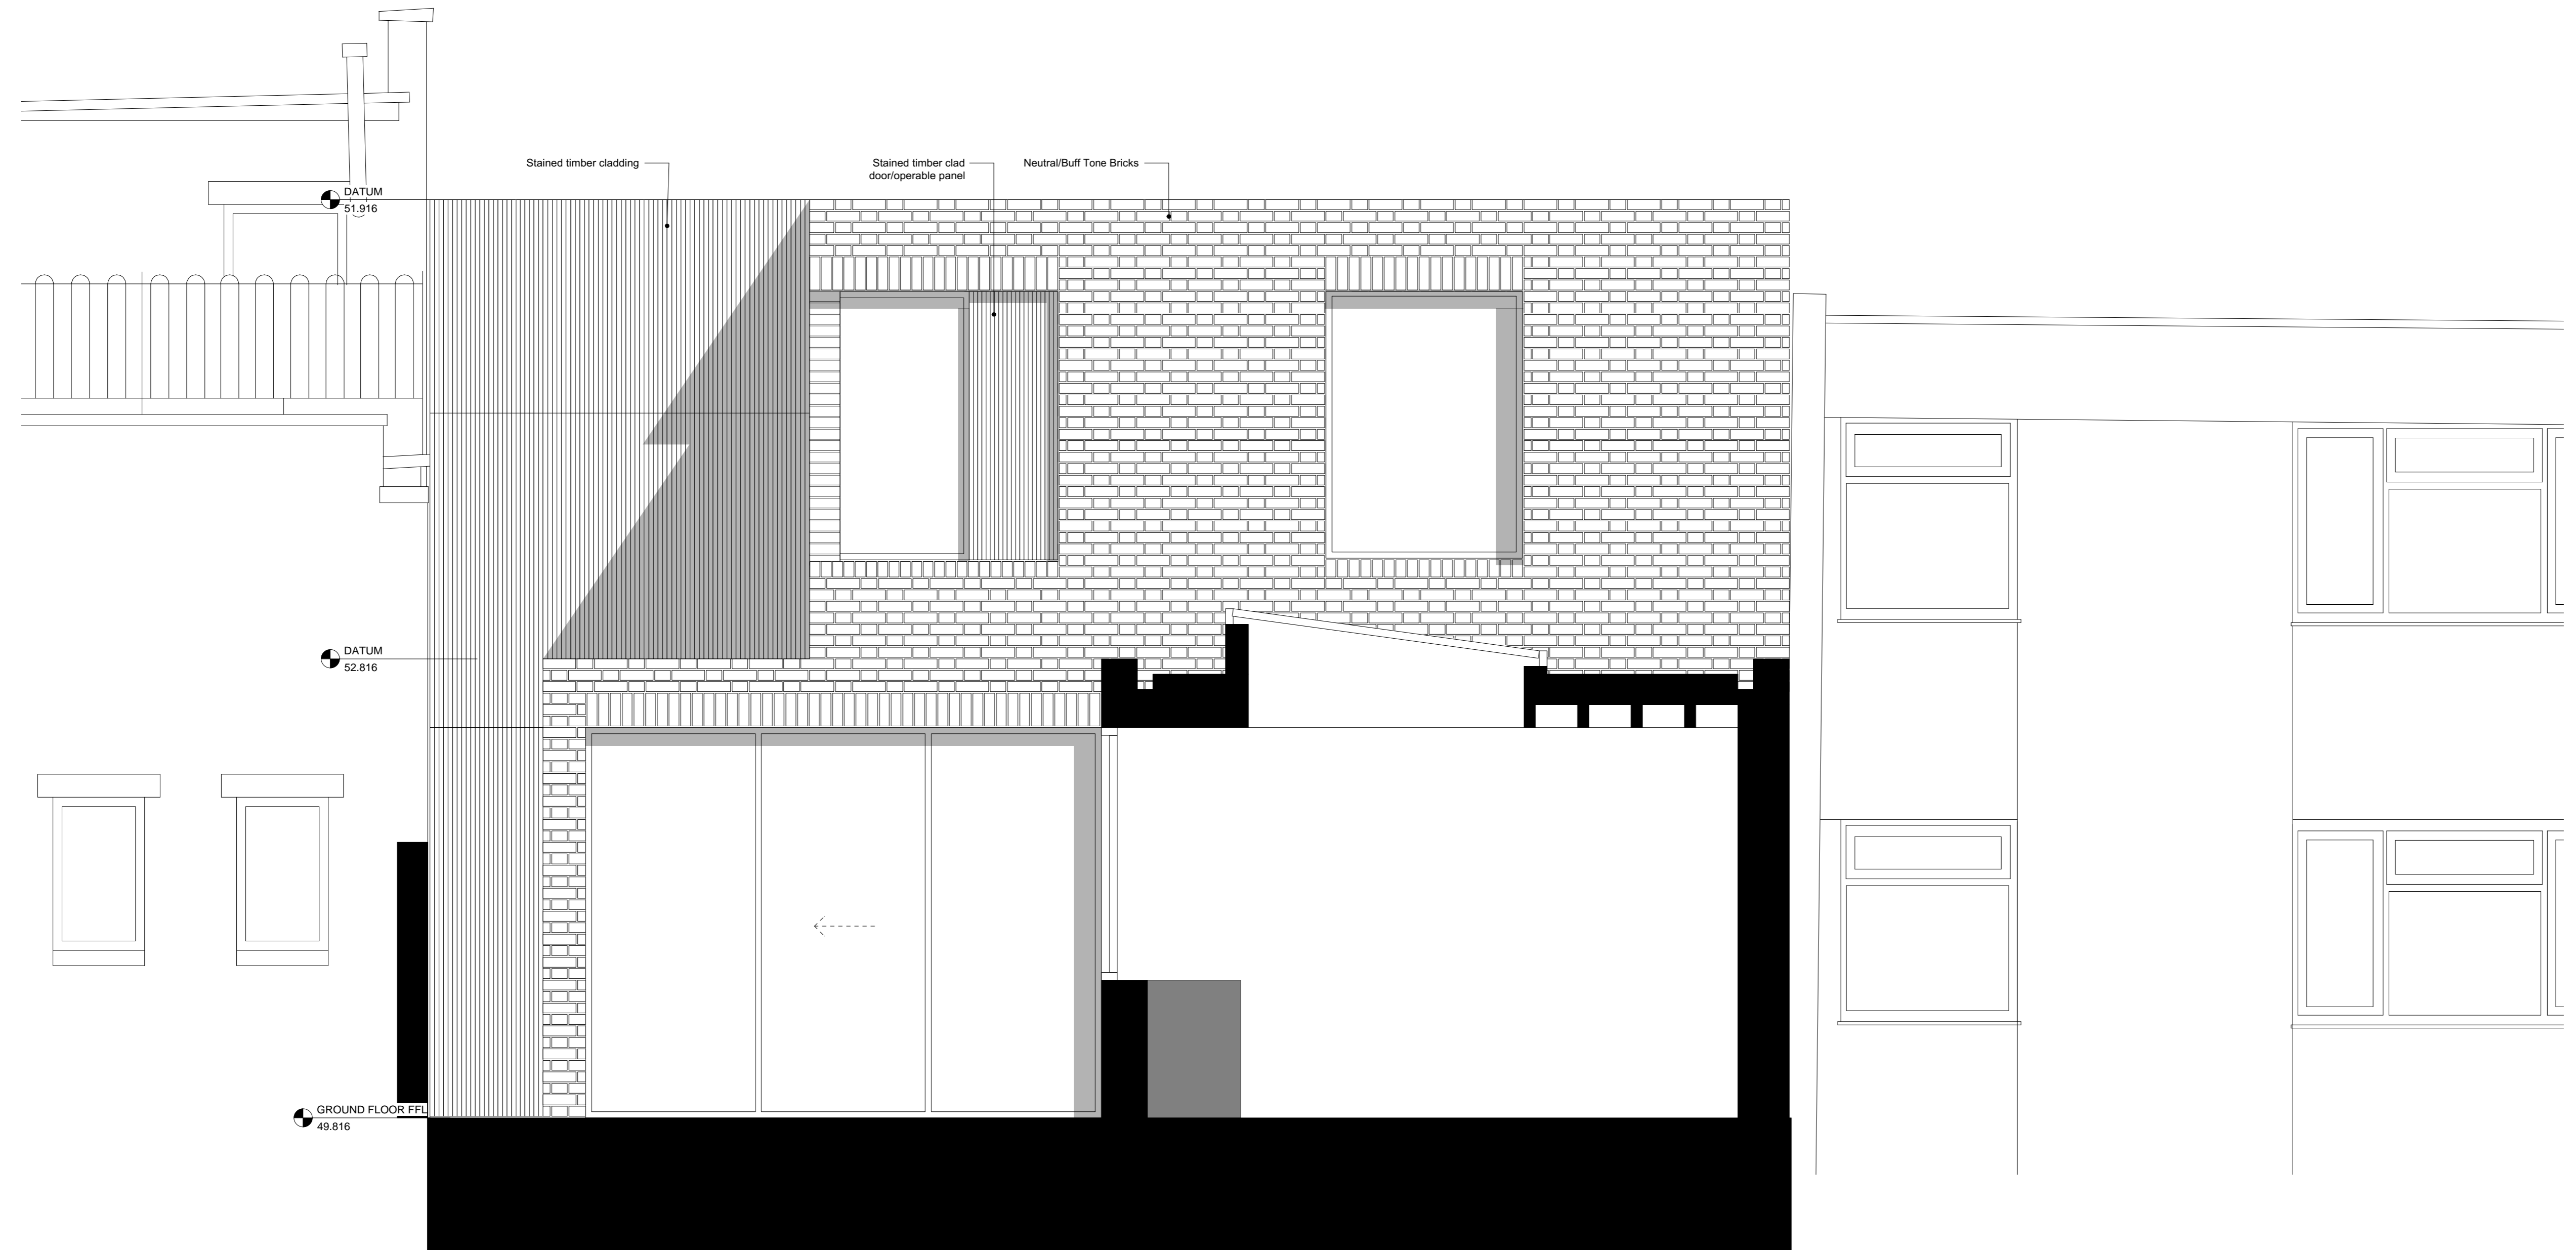

1 Proposed Elevation Along Camden Mews (NW)
1:25 @ A1

Title
Proposed NW Elevation, existing context

Drawing Number
14107_306

Revision
E

Date
28.07.15

Scale
1:25@A1

Purpose
Information

Project
59 Camden Mews

Client
Charles Morin & Emilie Bellet

Threefold

ARCHITECTS

57 Bayham Place
London, NW1 0ET

www.threefoldarchitects.com
info@threefoldarchitects.com

T 0208 969 2323

Threefold Architecture Ltd Registered in England & Wales, Company No. 7080558, Registered Office 60, London Rd, Westcliff-on-Sea, Essex, SS0 9PE

Copyright © Threefold Architecture Ltd, 2016.