
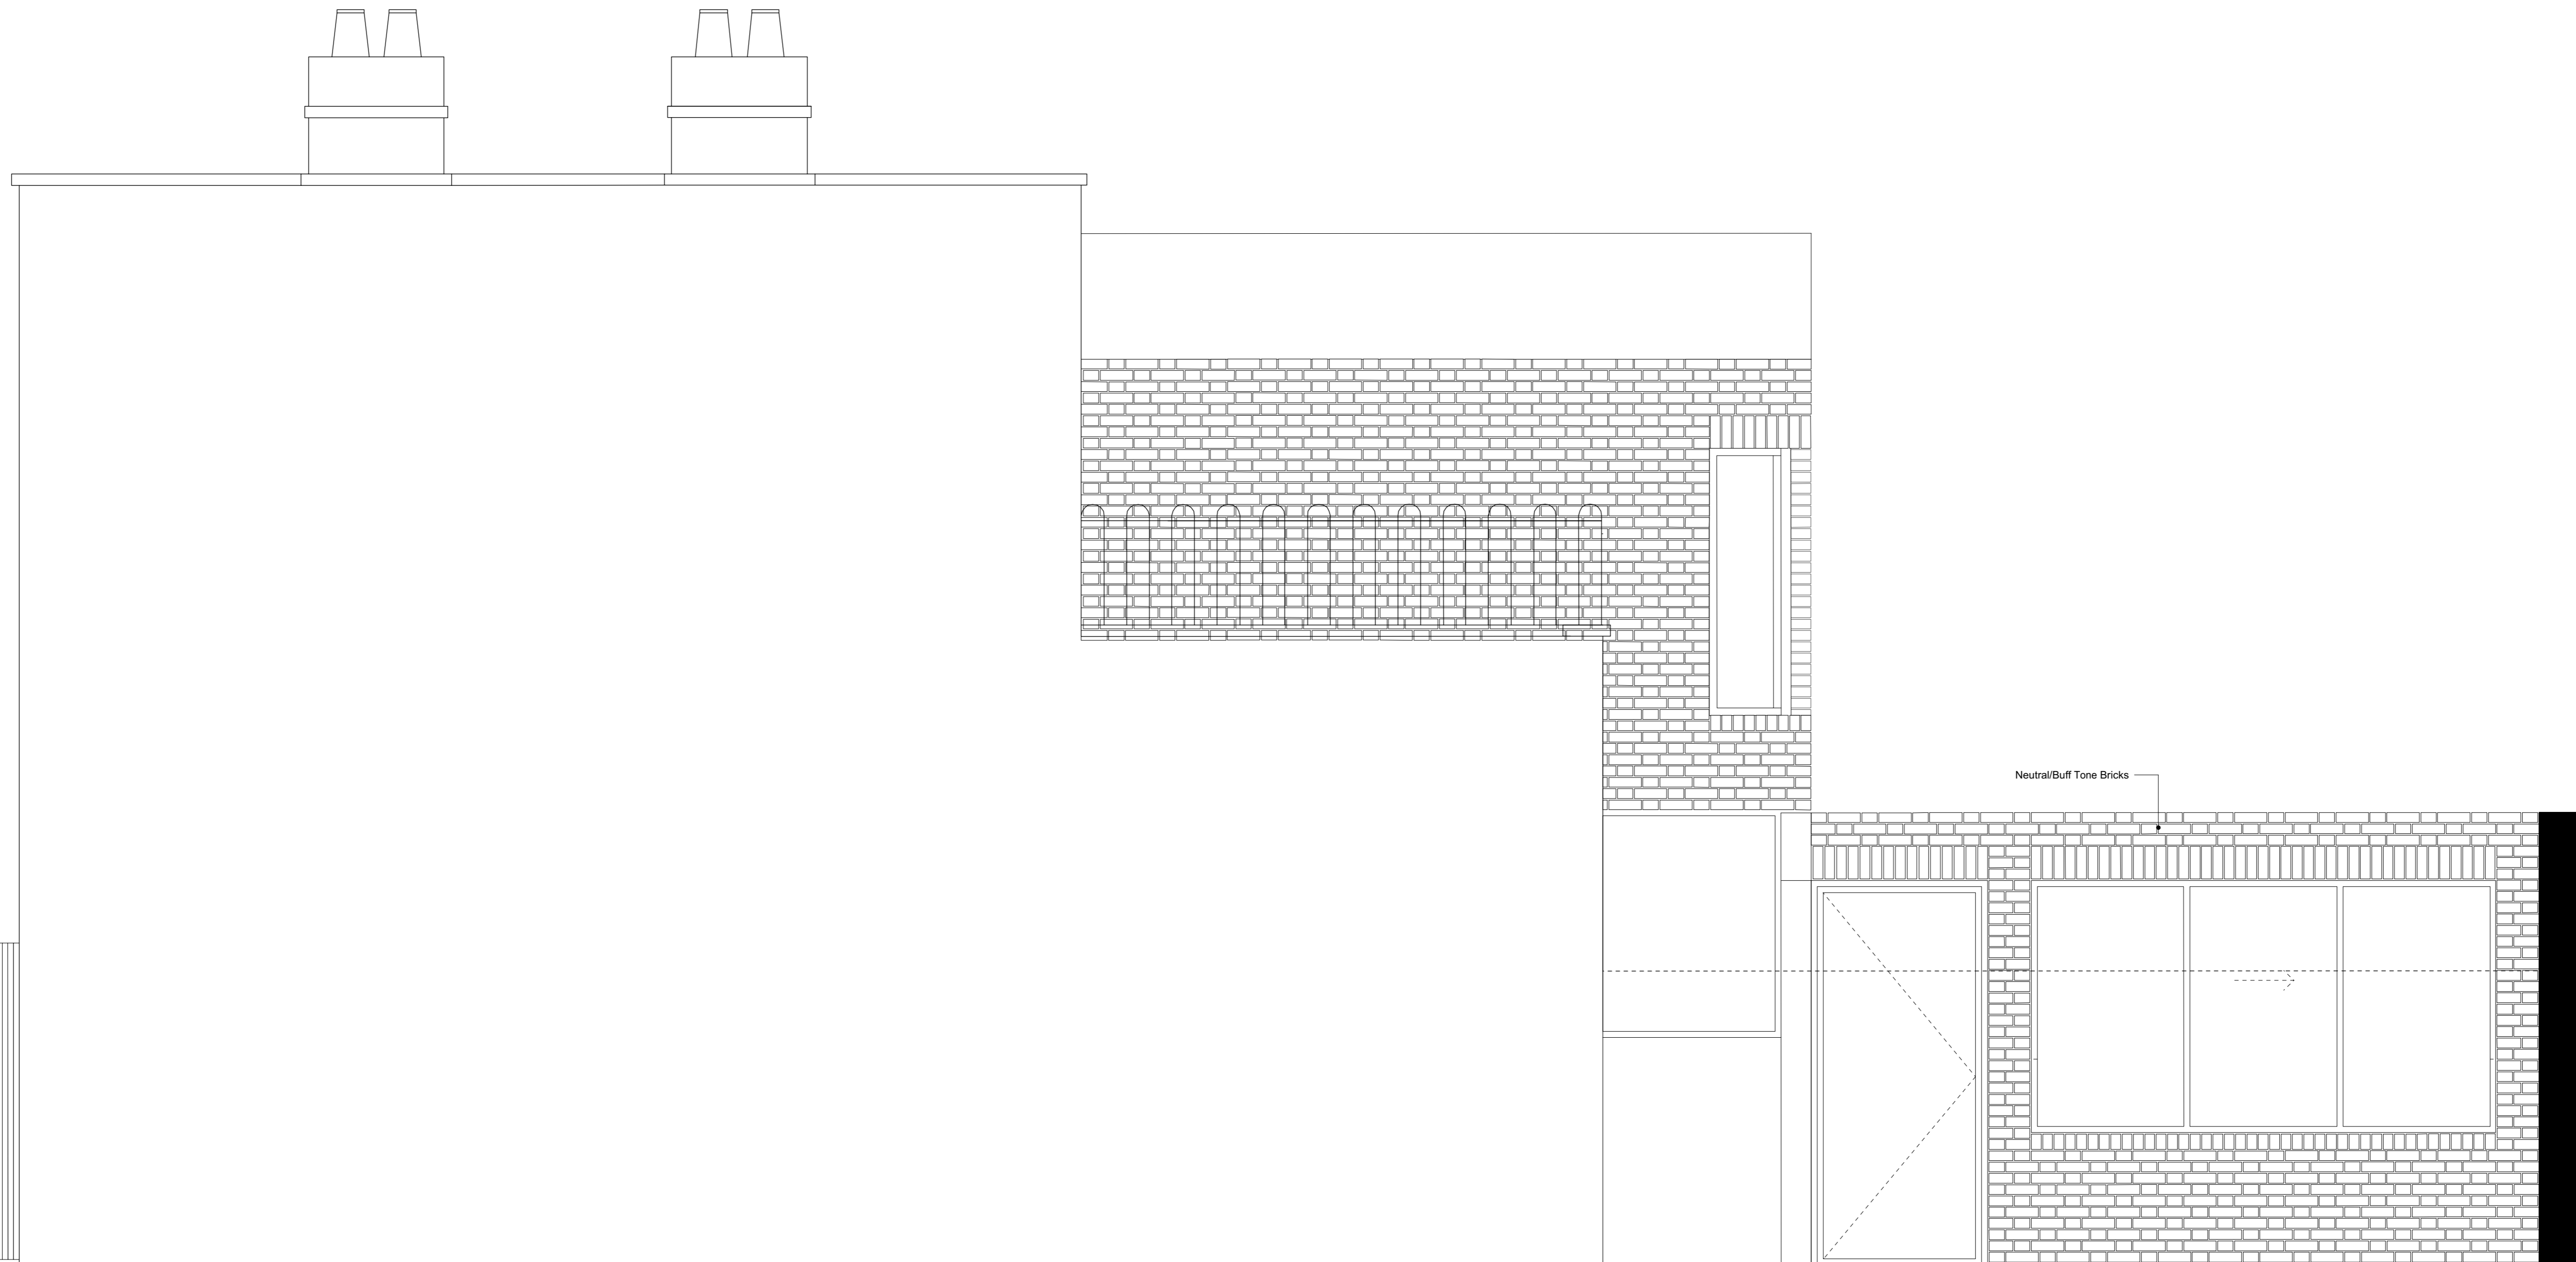


2 Roof Plan
1:200 @ A1

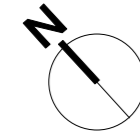

1 Proposed Side Elevation (NE)
1:25 @ A1

- General notes
1. Dimensioned drawings only. Do not scale.
 2. All dimensions and levels to be checked on site prior to commencement of any works, and/or preparation of any shop drawings.
 3. Any discrepancies in coordinates, levels, or dimensions and must be reported to the architect immediately.
 4. All temporary works to be responsibility of the contractor.
 5. This drawing is to be read in conjunction with all relevant Architect's drawings, specifications and other Consultant's information.
 6. Threefold Architecture Ltd retain the copyright to this drawing which may not be reproduced or copied without prior written consent.

Rev.	Date	Notes
-	28.07.17	Planning
A	11.08.17	Planning

49.816
GROUND FLOOR FFL
Proposed NE Elevation, existing context
Drawing Number 14107_307
Revision -
Date 28.07.15
Scale 1:25@A1
Purpose Information
Project 59 Camden Mews
Client Charles Morin & Emilie Bellet

Threefold
ARCHITECTS
57 Bayham Place
London, NW1 0ET
www.threefoldarchitects.com
info@threefoldarchitects.com
T 0208 969 2323
Threefold Architecture Ltd Registered in England & Wales, Company No. 7080058, Registered Office 601, London Rd., Westcliff-on-Sea, Essex, SS0 9PE
Copyright © Threefold Architecture Ltd, 2016