



2 Roof Plan  
1:200 @ A1

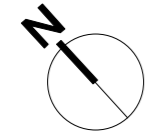

- General notes
1. Dimensioned drawings only. Do not scale.
  2. All dimensions and levels to be checked on site prior to commencement of any works, and/or preparation of any shop drawings.
  3. Any discrepancies in coordinates, levels, or dimensions and must be reported to the architect immediately.
  4. All temporary works to be responsibility of the contractor.
  5. This drawing is to be read in conjunction with all relevant Architect's drawings, specifications and other Consultant's information.
  6. Threefold Architecture Ltd retain the copyright to this drawing which may not be reproduced or copied without prior written consent.

Rev.	Date	Notes
-	28.07.17	Planning
A	11.08.17	Planning

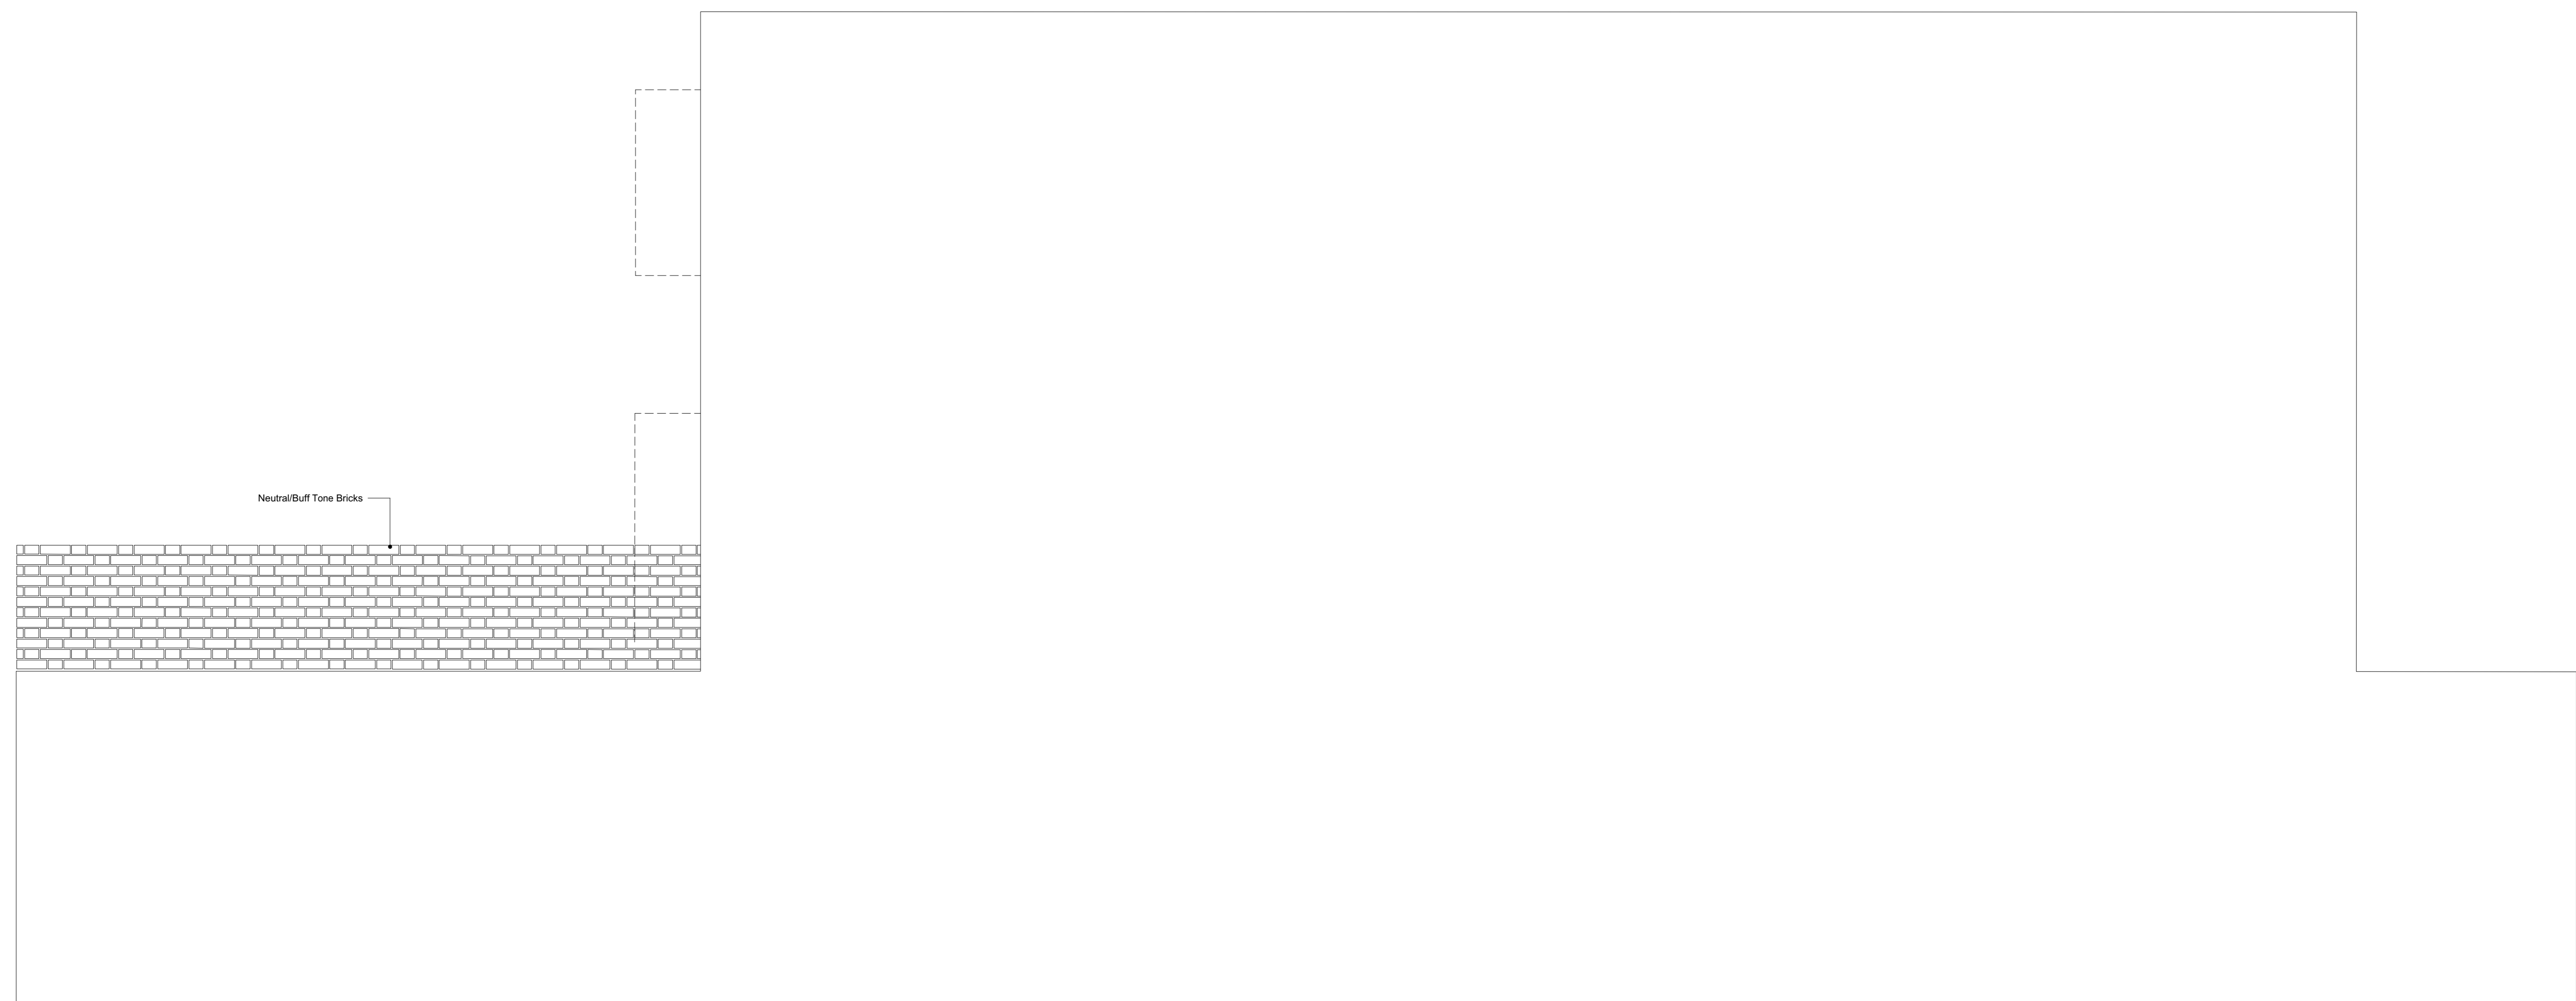

1 Proposed Side Elevation (SW)  
1:25 @ A1

Title		Proposed SW Elevation
Drawing Number	Revision	14107_308 -
Date	Scale	24.07.17 1:25@A1
Purpose		
Information		
Project		
59 Camden Mews		
Client		
Charles Morin & Emilie Bellet		

**Threefold**  
ARCHITECTS

57 Bayham Place  
London, NW1 0ET

www.threefoldarchitects.com  
info@threefoldarchitects.com

T 0208 969 2323

Threefold Architecture Ltd Registered in England & Wales, Company No. 7080058, Registered Office 60, London Rd, Westcliff-on-Sea, Essex, SS0 9PE  
Copyright © Threefold Architecture Ltd, 2016.