



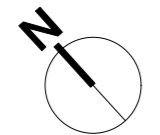

General notes

1. Dimensioned drawings only. Do not scale.
2. All dimensions and levels to be checked on site prior to commencement of any works, and/or preparation of any shop drawings.
3. Any discrepancies in coordinates, levels, or dimensions and must be reported to the architect immediately.
4. All temporary works to be responsibility of the contractor.
5. This drawing is to be read in conjunction with all relevant Architect's drawings, specifications and other Consultant's information.
6. Threefold Architecture Ltd retain the copyright to this drawing which may not be reproduced or copied without prior written consent.

Rev.	Date	Notes
-	-	-
A	27.05.15	General Revisions
B	04.06.15	General Revisions
C	18.06.15	Revised for client meeting
D	07.07.15	General Revisions
E	19.10.15	General Revisions
F	22.02.16	Changes following planning application refusal
G	NOV 2016	REVISIONS TO SCHEME FOR PLANNING
H	JAN 2017	Revised for Client Meeting
I	28.03.17	For Client
Rev.	Date	Notes
J	17.07.07	For Client Review
K	11.07.17	Planning
L	11.09.17	Planning

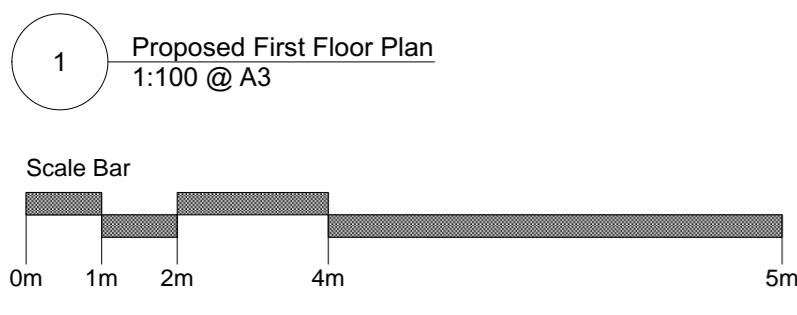

Proposed First Floor Plan
 Drawing Number: 14107_101
 Revision: K
 Date: 12.02.15
 Scale: 1:50@A1 1:100@A3
Purpose
 For Information
Project
 59 Camden Mews
Client
 Charles Morin & Emilie Bellet

Threefold
 ARCHITECTS

Great Western Studios, Studio 203
 65 Alfred Road, London, W2 6EU
 www.threefoldarchitects.com
 info@threefoldarchitects.com
 T 0208 969 2323

Threefold Architecture Ltd. Registered in England & Wales, Company No. 7680056, Registered Office 601, London Rd, Westcott-on-Sea, Essex, SS0 9PE
 Copyright © Threefold Architecture Ltd, 2011