




01: GROUND FLOOR PLAN  
SCALE 1:100

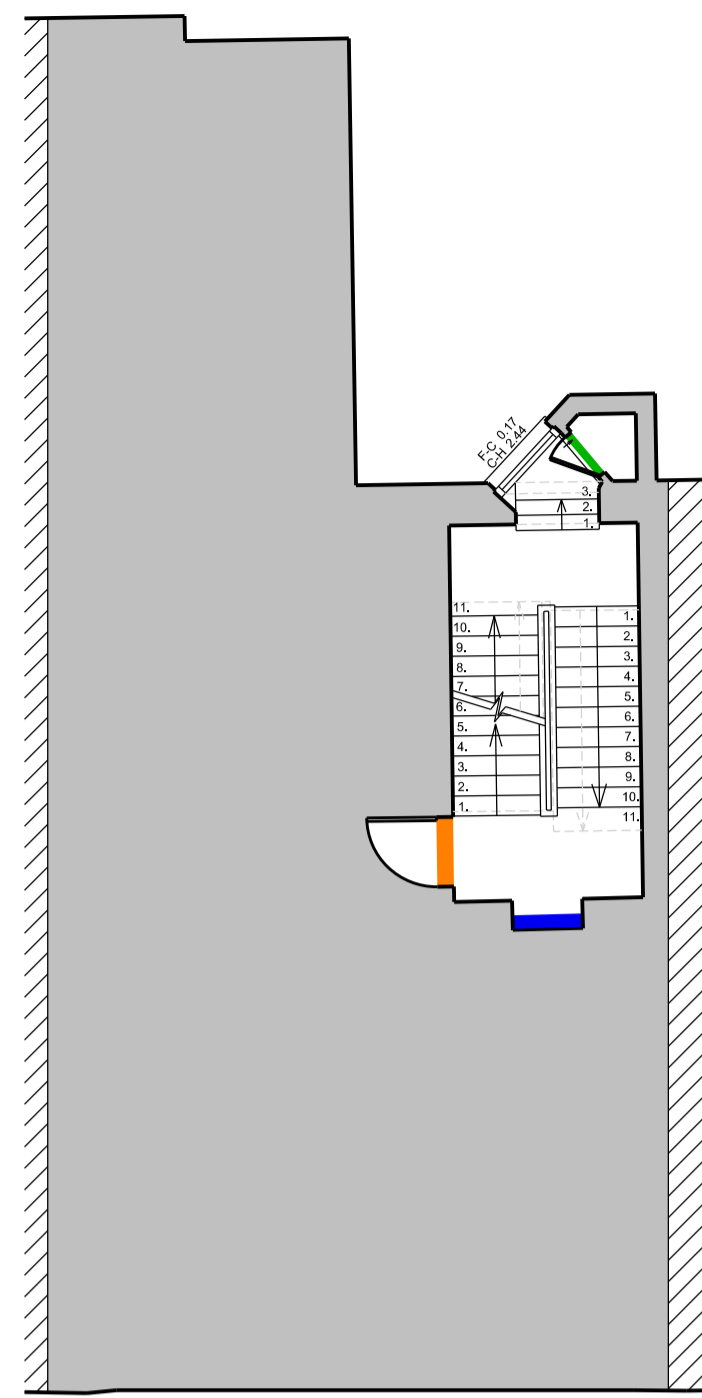

02: FIRST FLOOR PLAN  
SCALE 1:100

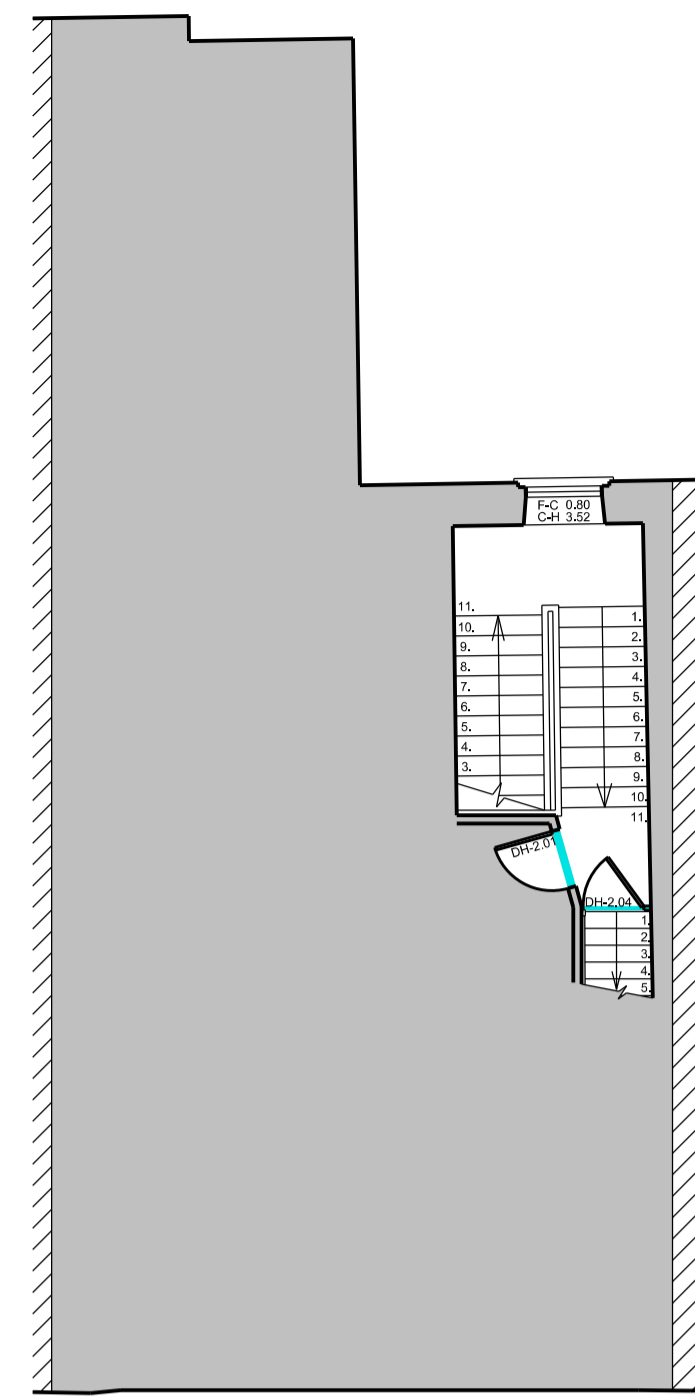


03: SECOND FLOOR PLAN  
SCALE 1:100

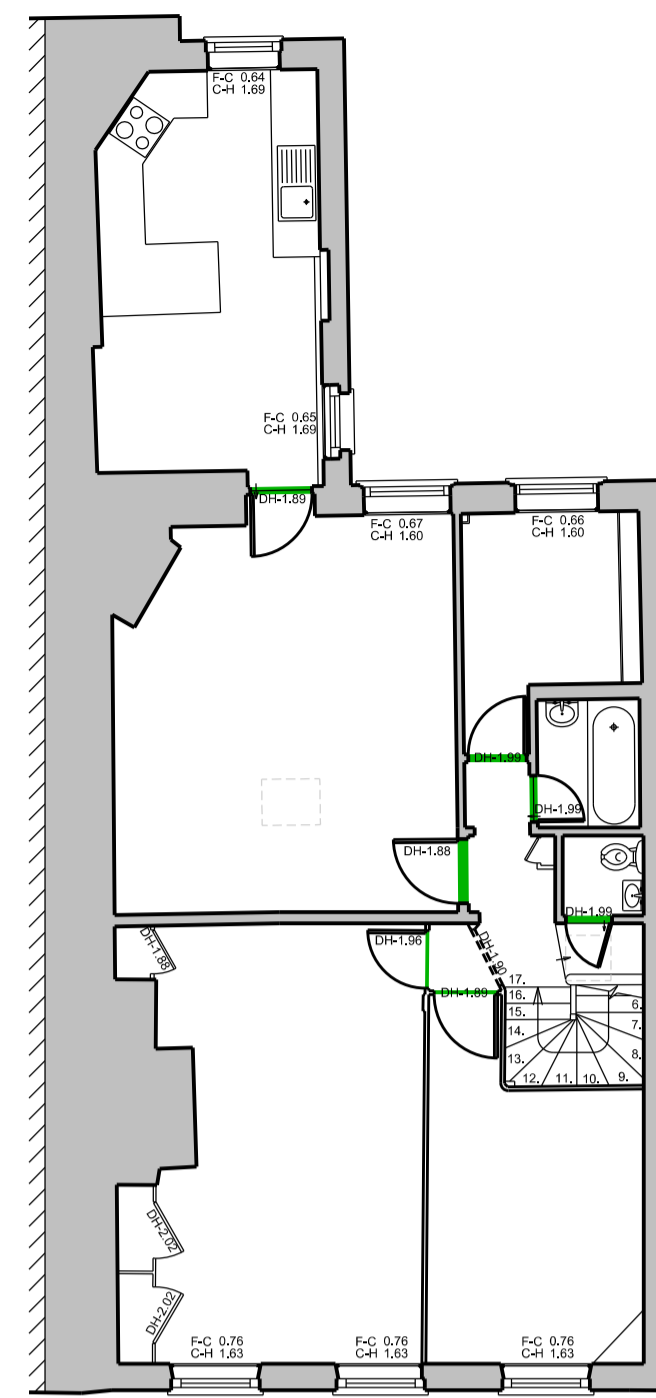

04: THIRD FLOOR PLAN  
SCALE 1:100

KEY

- TYPE 1 - EXISTING 6 PANEL
- TYPE 2 - EXISTING 6 PANEL SEALED
- TYPE 3 - NEW 4 PANEL
- TYPE 4 - NEW 6 PANEL
- PROPOSED ALTERATIONS

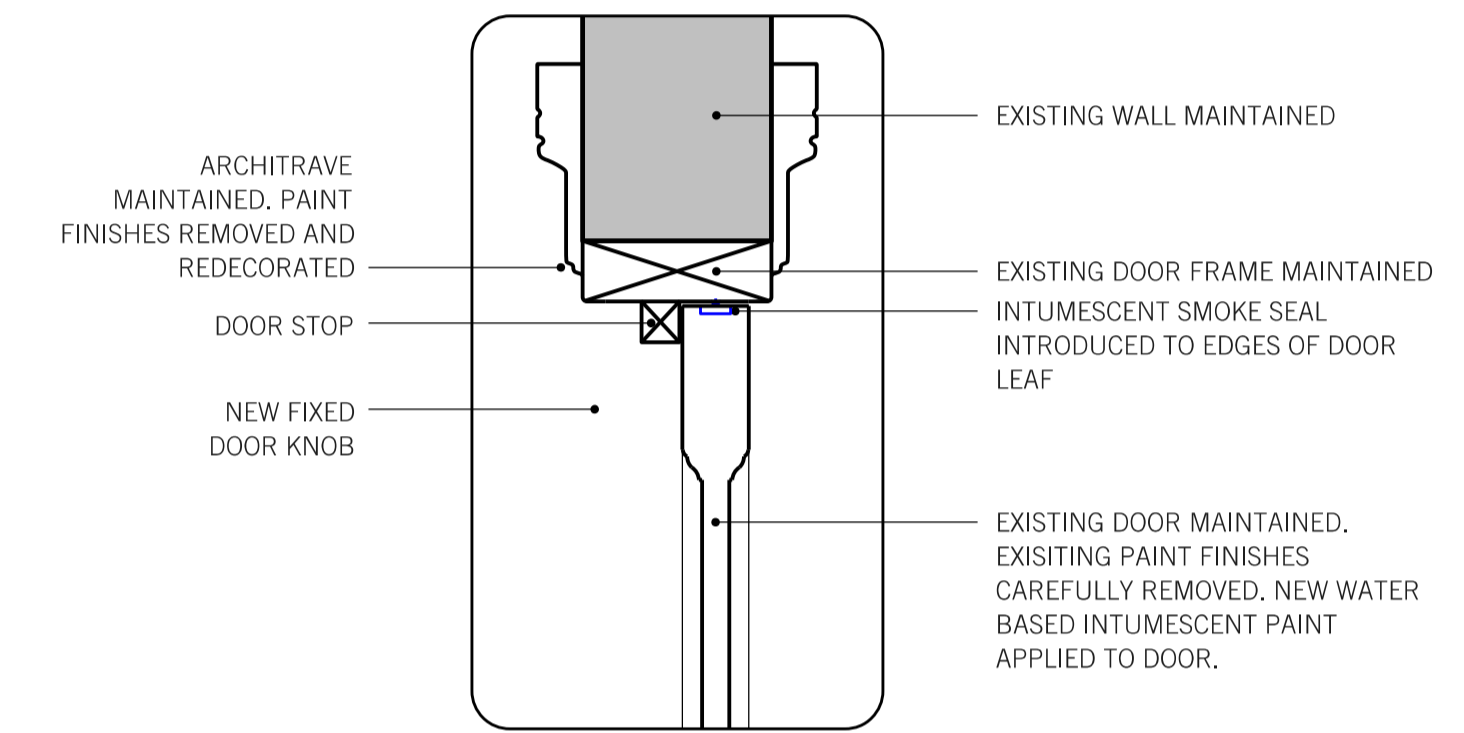

07: DETAIL  
SCALE 1:5

DOOR SCHEDULE:

TYPE 1 : DR.02, DR.12  
TYPE 2 : DR.11  
TYPE 3 : DR.03, DR.04, DR.05, DR.31, DR.32, DR.33, DR.34, DR.35, DR.36, DR.37

TYPE 4 : DR.21, DR.22


ALL ENTRY DOORS FD30  
ALL INTERNAL APARTMENT DOORS FD20

NOTE:


ALL REPLICA ADAPTED DOORS CONSTRUCTED IN SOLID TIMBER AS PANEL DOOR AND PAINTED

REV.	DATE	REASON FOR ISSUE	CHK.	BY
19.09.17		UPDATES FOR PLANNING	KS	



NOTE:  
- USE FIGURED DIMENSIONS ONLY.  
- ALL DIMENSIONS TO BE CHECKED ON-SITE.  
- ANY DISCREPANCIES BETWEEN CONSULTANT DRAWINGS TO BE REPORTED TO THE ARCHITECT BEFORE ANY WORK COMMENCES.  
- MATTHEW SPRINGETT ASSOCIATES ©

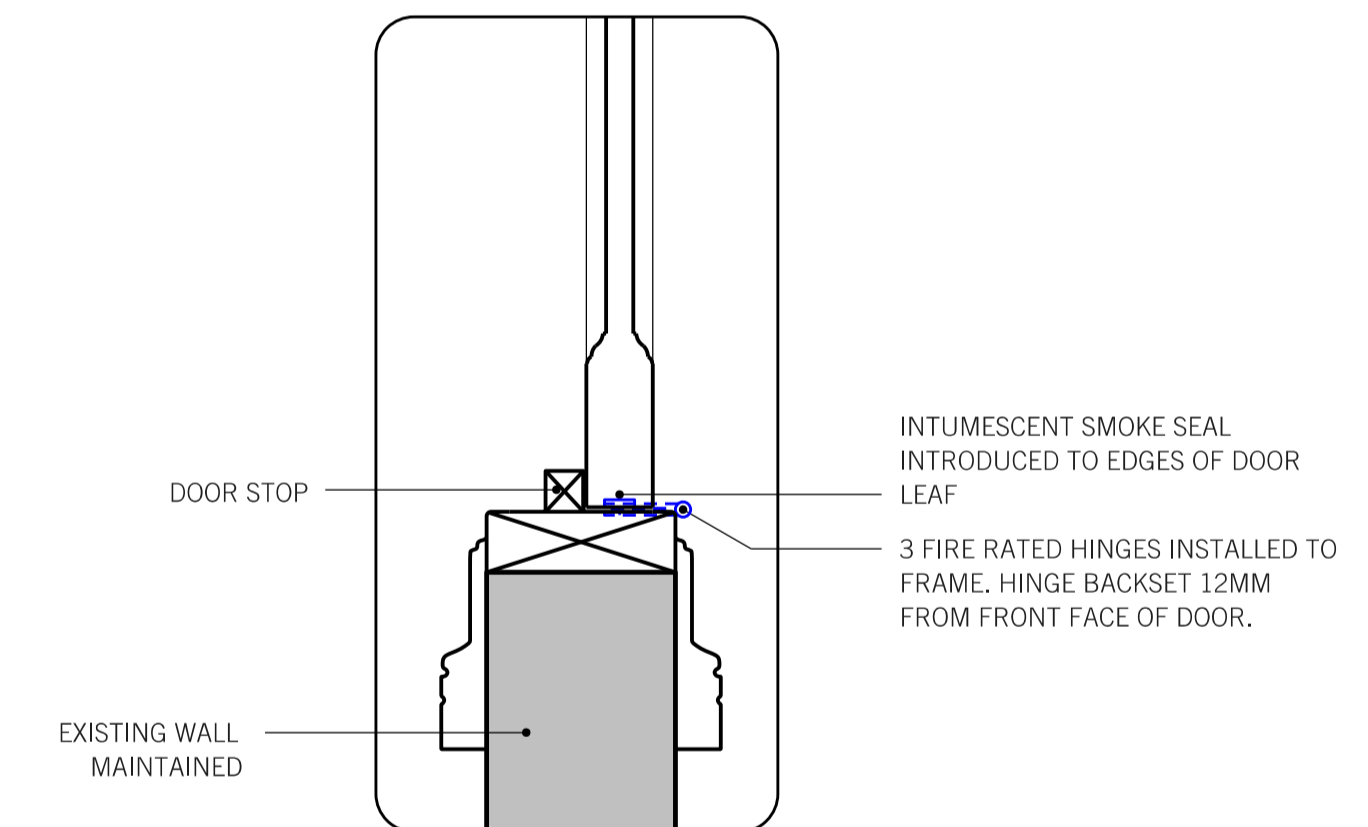


08: DETAIL  
SCALE 1:5

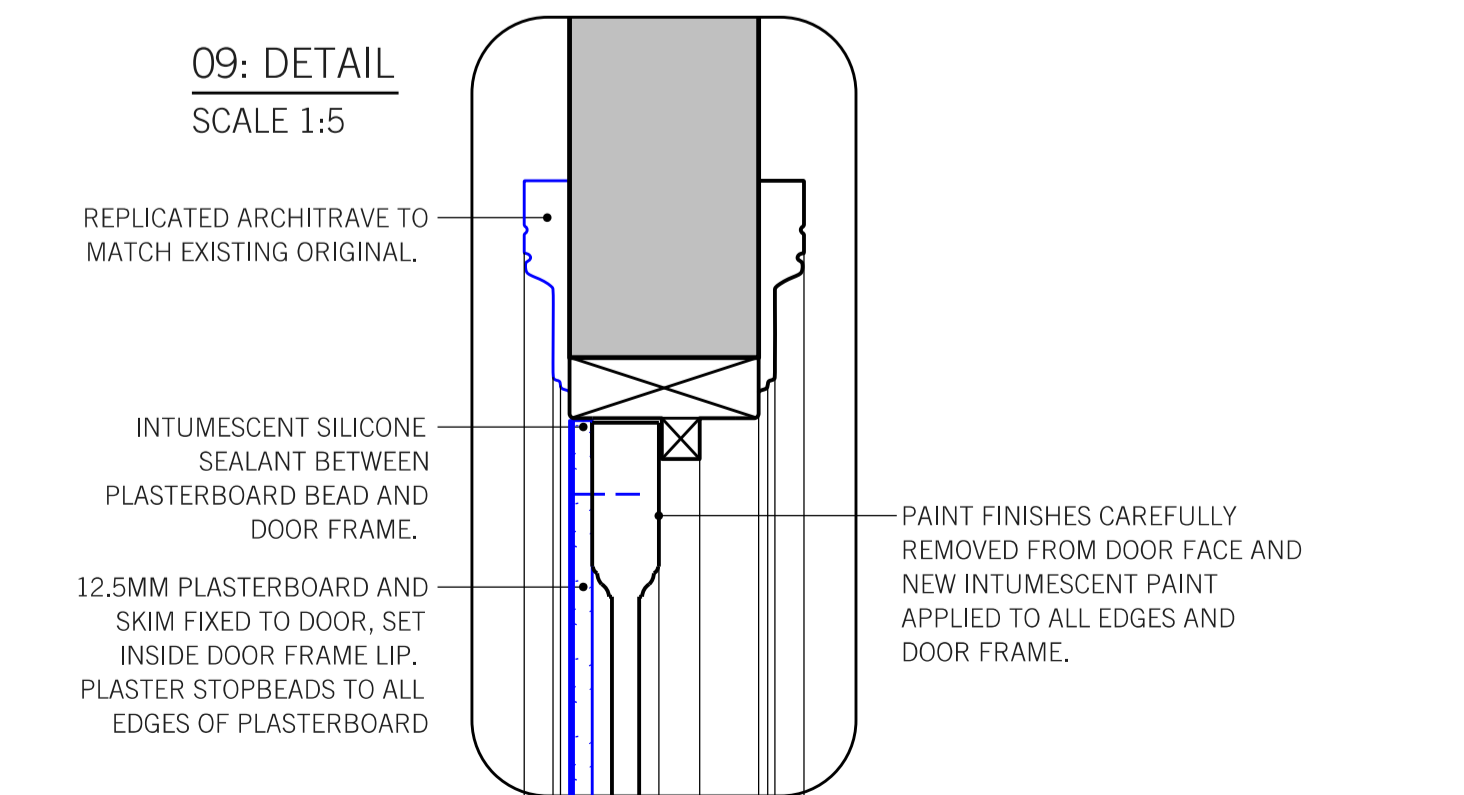

09: DETAIL  
SCALE 1:5

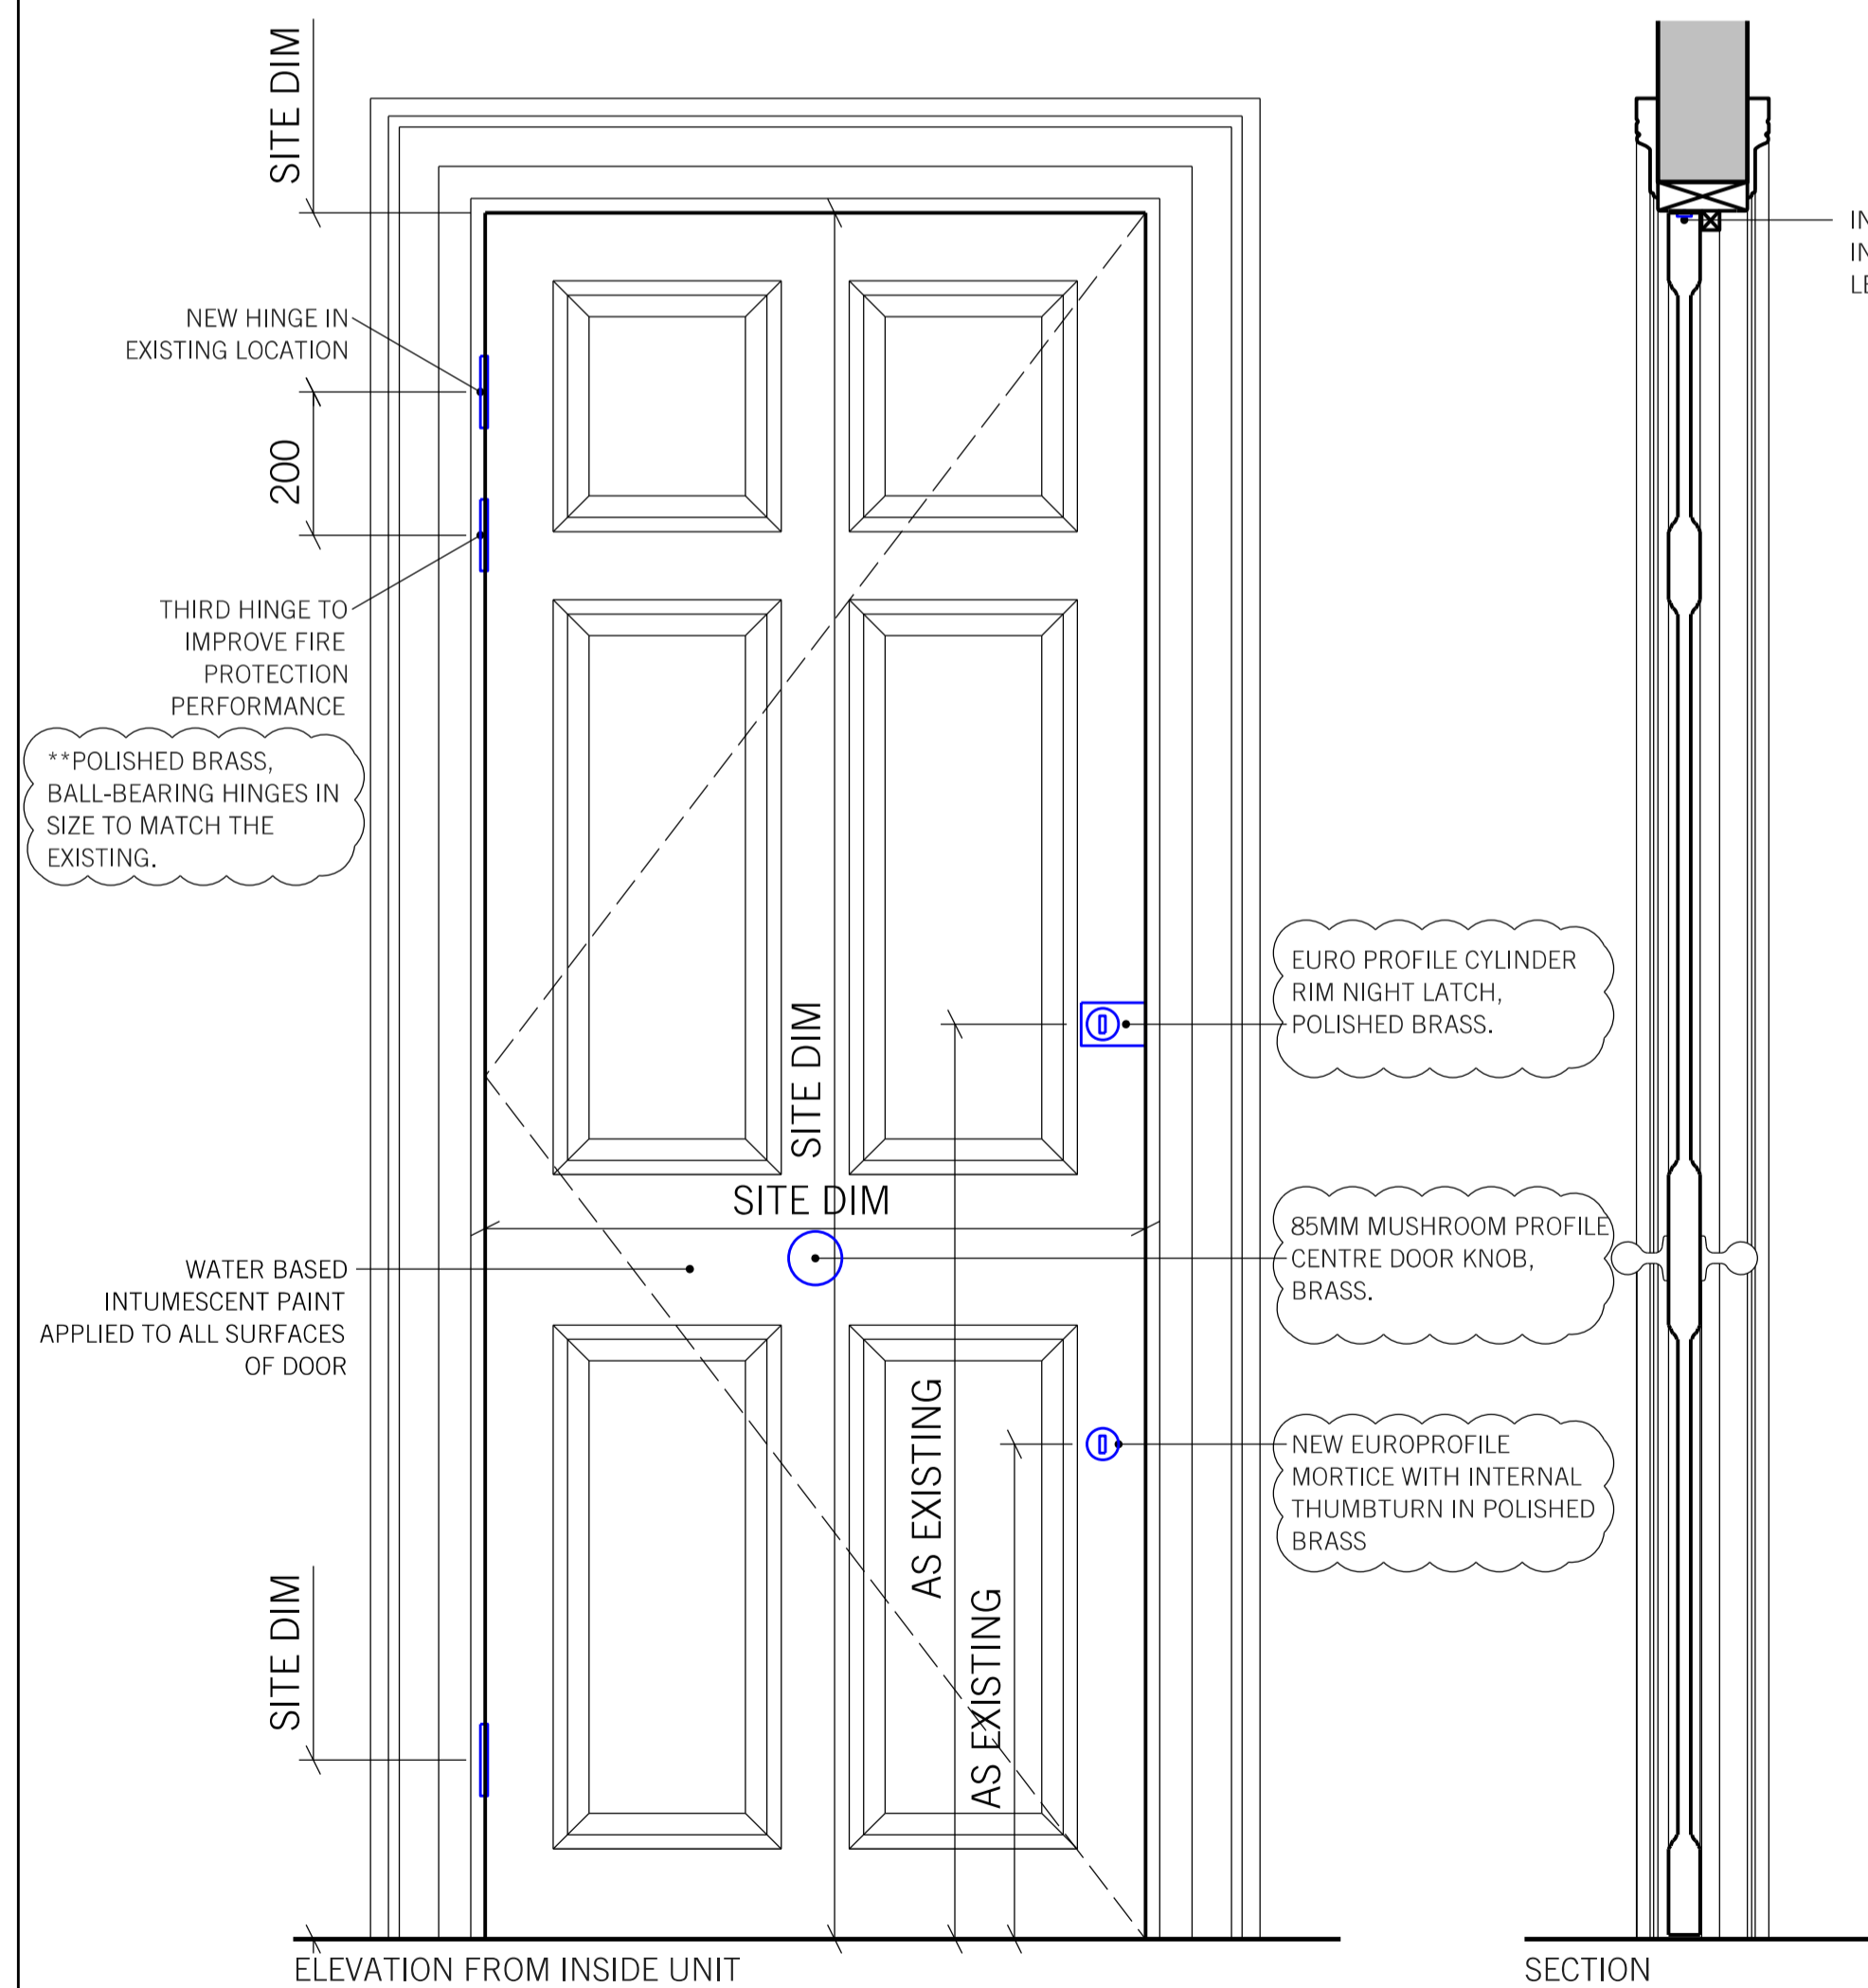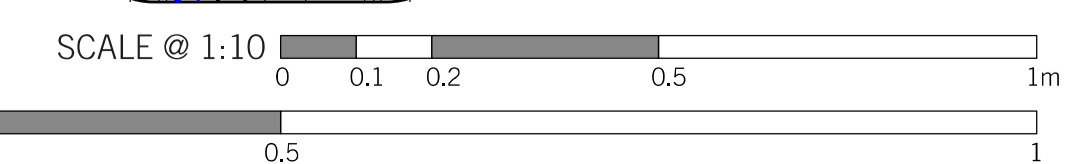

05: TYPE 1 - STANDARD 6 PANEL MODIFIED DOOR PLAN SECTION ELEVATION  
SCALE 1:10

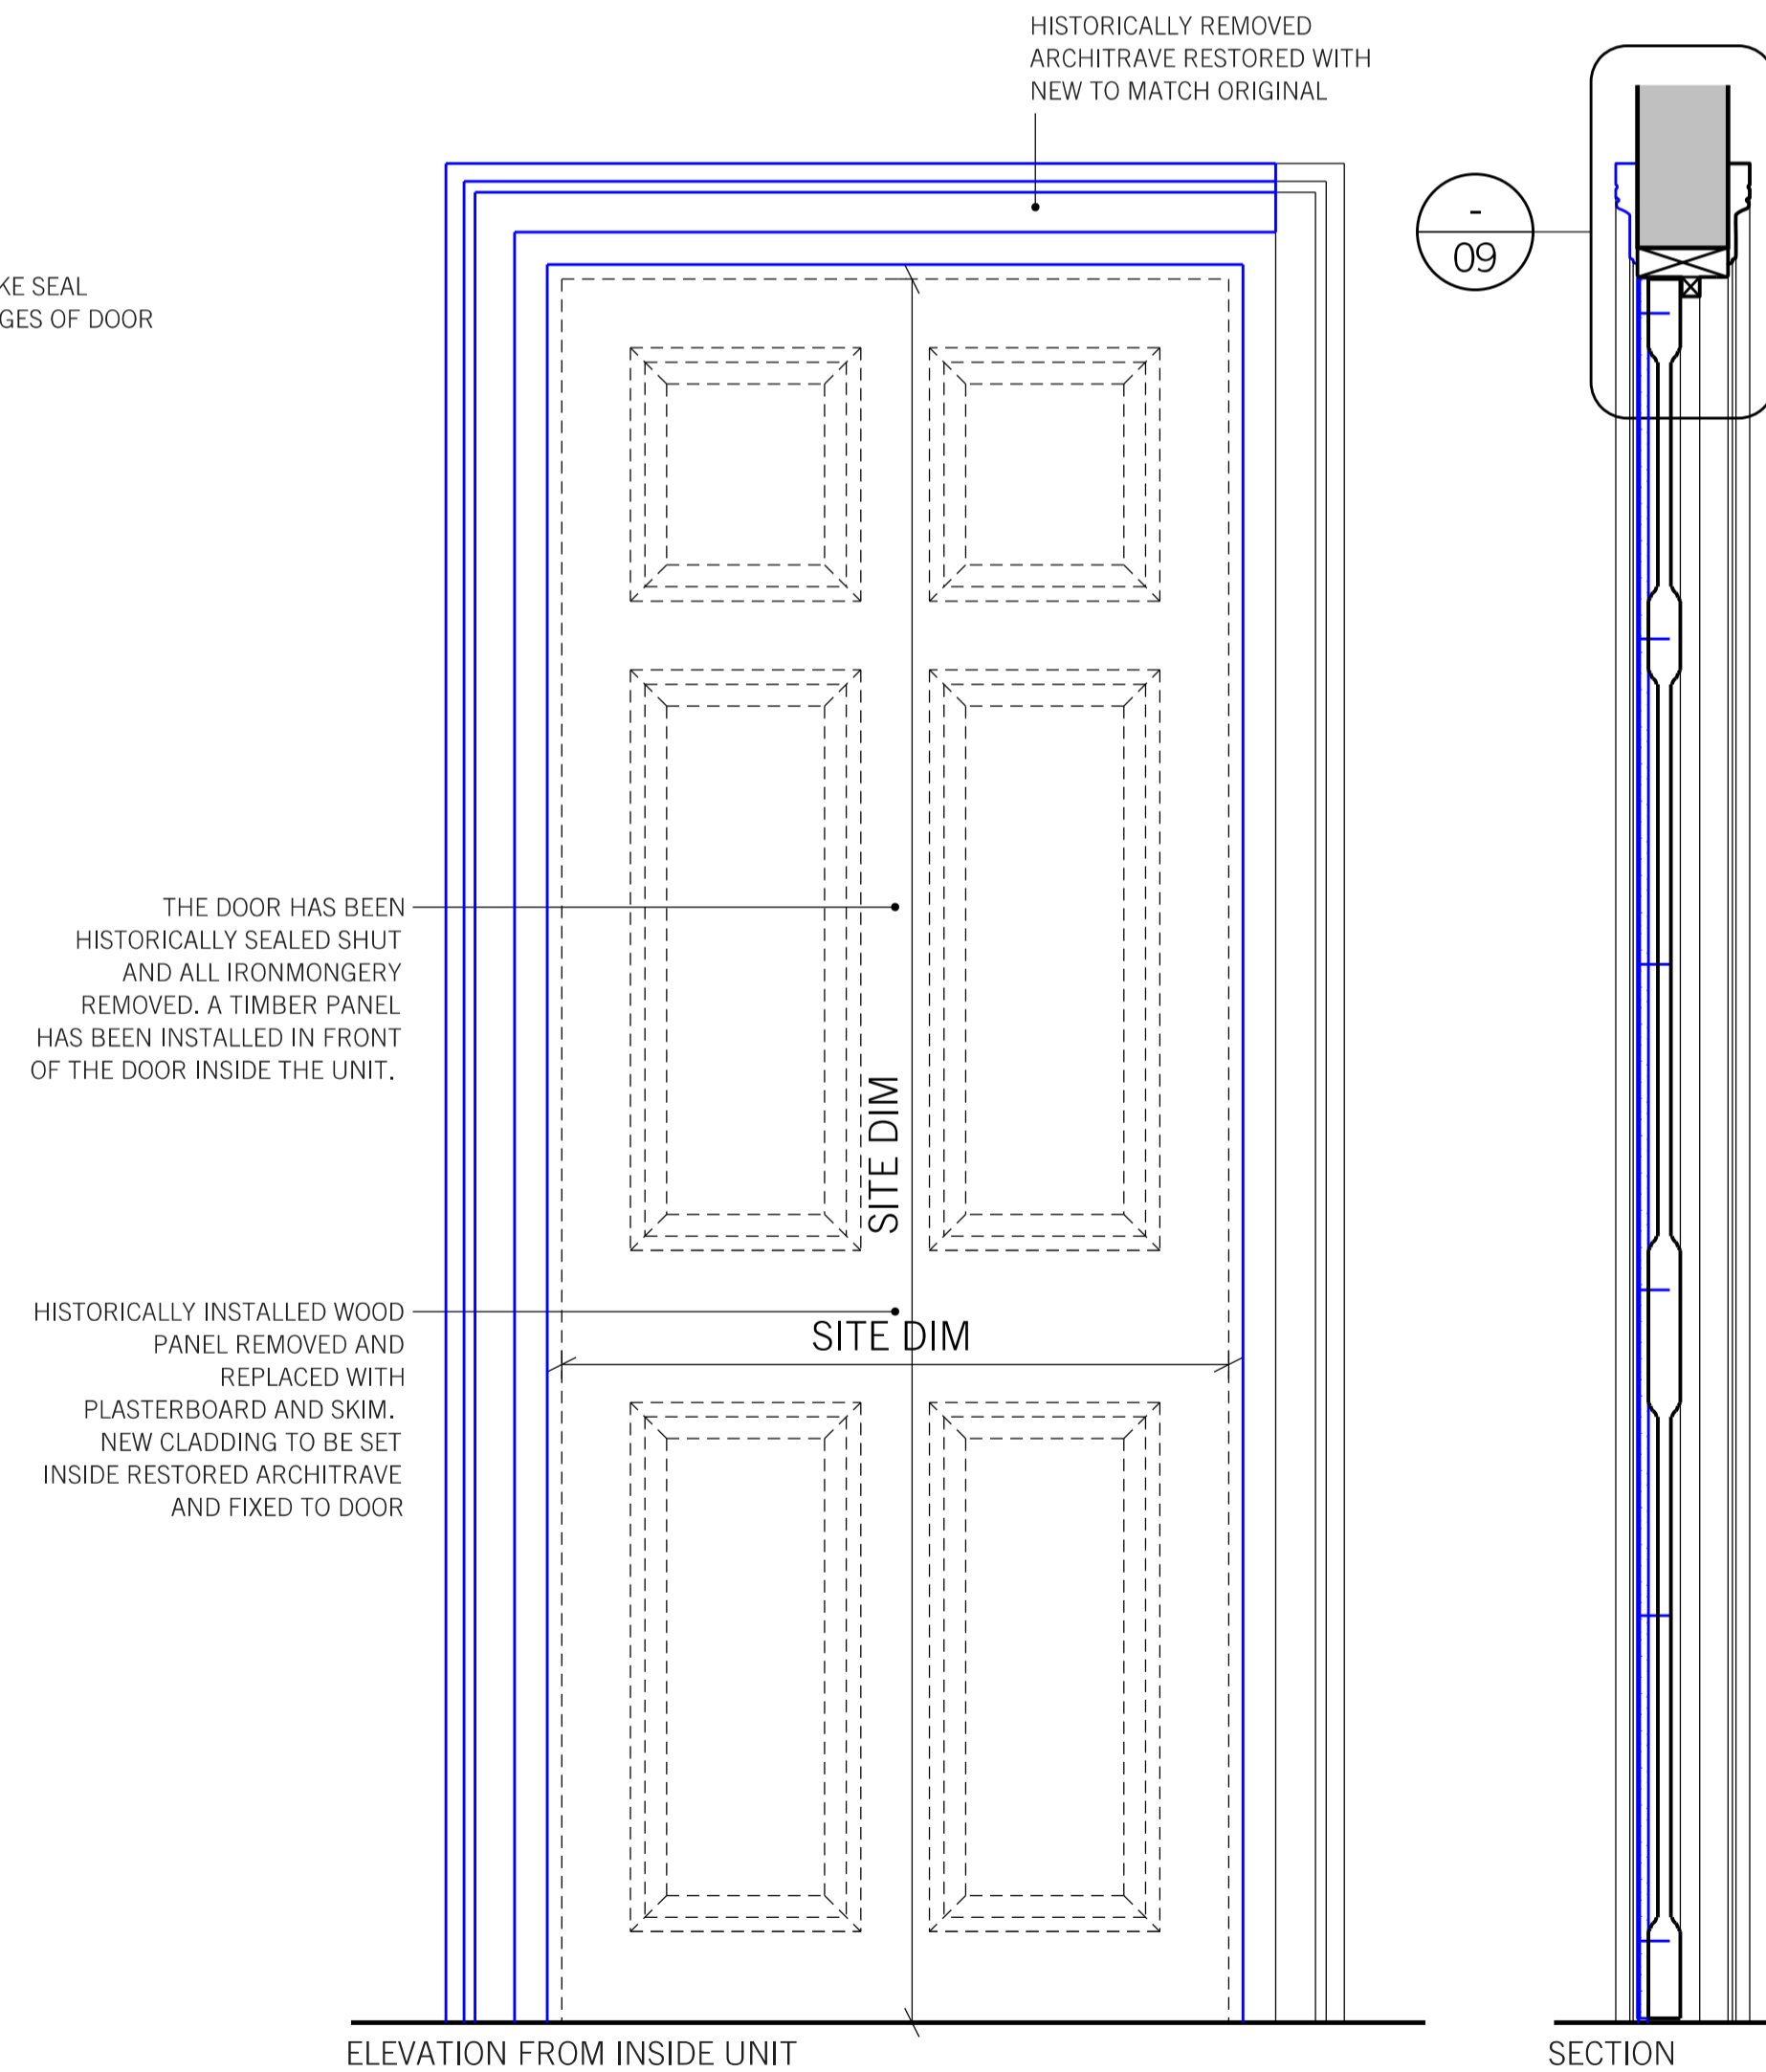

06: TYPE 2 - STANDARD 6 PANEL SEALED DOOR  
SCALE 1:10

**MSA**  
MATTHEW SPRINGETT ASSOCIATES Ltd.  
70 HATTON GARDEN  
LONDON EC1N 8JT  
T+44 (0)20 7692 5950  
F+44 (0)20 7692 5951

CLIENT  
HATTON GARDEN  
PROPERTIES LTD.

PROJECT  
5 GREAT JAMES STREET

TITLE  
PROPOSED INTERNAL  
DOOR TYPES  
SHEET 1 OF 2

DATE	JOB NO.	DRAWN BY	PURPOSE
16.08.17	1177	KS	P

SCALE @ A1	NUMBER	REV.
1:10/1:5	177-705	A