




Approved drawing of the rear elevation

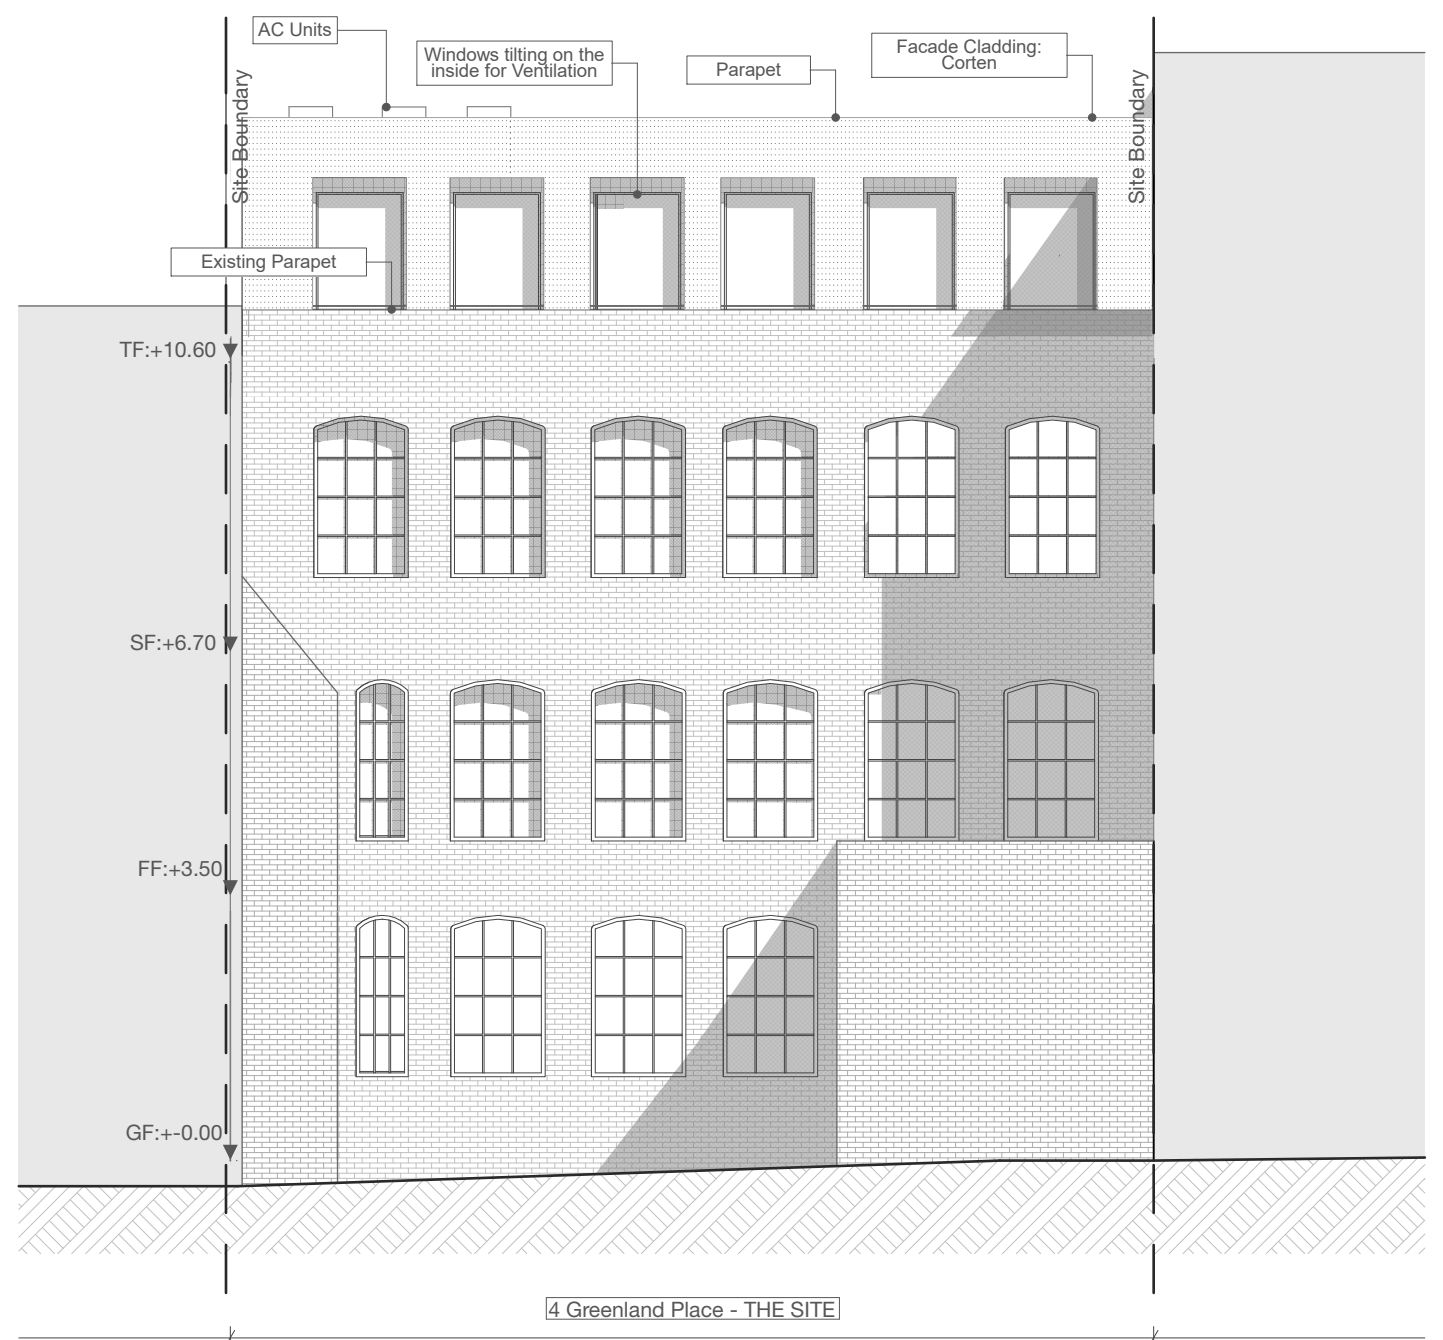

Proposed drawing of the rear elevation



Notes

1. All dimensions to be checked on site.
2. All dimensions are to masonry unless otherwise stated (ie not plaster finishes)
3. All information is to be checked and verified by the contractors and sub-contractors for accuracy and fit.
4. Discrepancies or omissions to be brought to the attention of Douglas & King prior to construction.
5. Do not scale from this drawing.

Douglas and King Architects

148-150 Curtain Road London EC2A 3AR
 t + 44 (020) 7613 1395
 info@douglasandking.com
 www.douglasandking.com

revision	date	notes
A	14/09/2017	First Issue

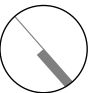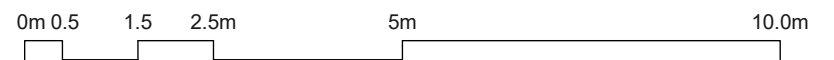

project: 4 Greenland Place NW1 0AP	drawing title: Rear Elevation comparison	scale: 1:100@A3	date: September 2017
client: Martin Davis	drawing no: GREp4_SK 002		

PLANNING