

Notes


These drawings are strictly copyright and are not to be used, printed or copied in any form unless expressly permitted by ASB Architects. Any scale indicated on the drawing is only correct provided the drawing is printed at the original "Sheet Size" field. This is typically A1 or A3, printed without reduction, @ 100%

This drawing may include information shown in colour as indicated by the "Printing" field. If the drawing is received incorrectly please refer to the sender or Architects.

Do not scale from these drawings. Refer to figured dimensions only and, where these are missing or cannot be inferred from the given dimensions, refer to the Architect for instruction.


Inform the Architect as soon as possible of any discrepancies found on site.

This drawing is to be read in conjunction with the structural engineers' drawings, all other layout and detail drawings together with the Schedule of Works and Specification.

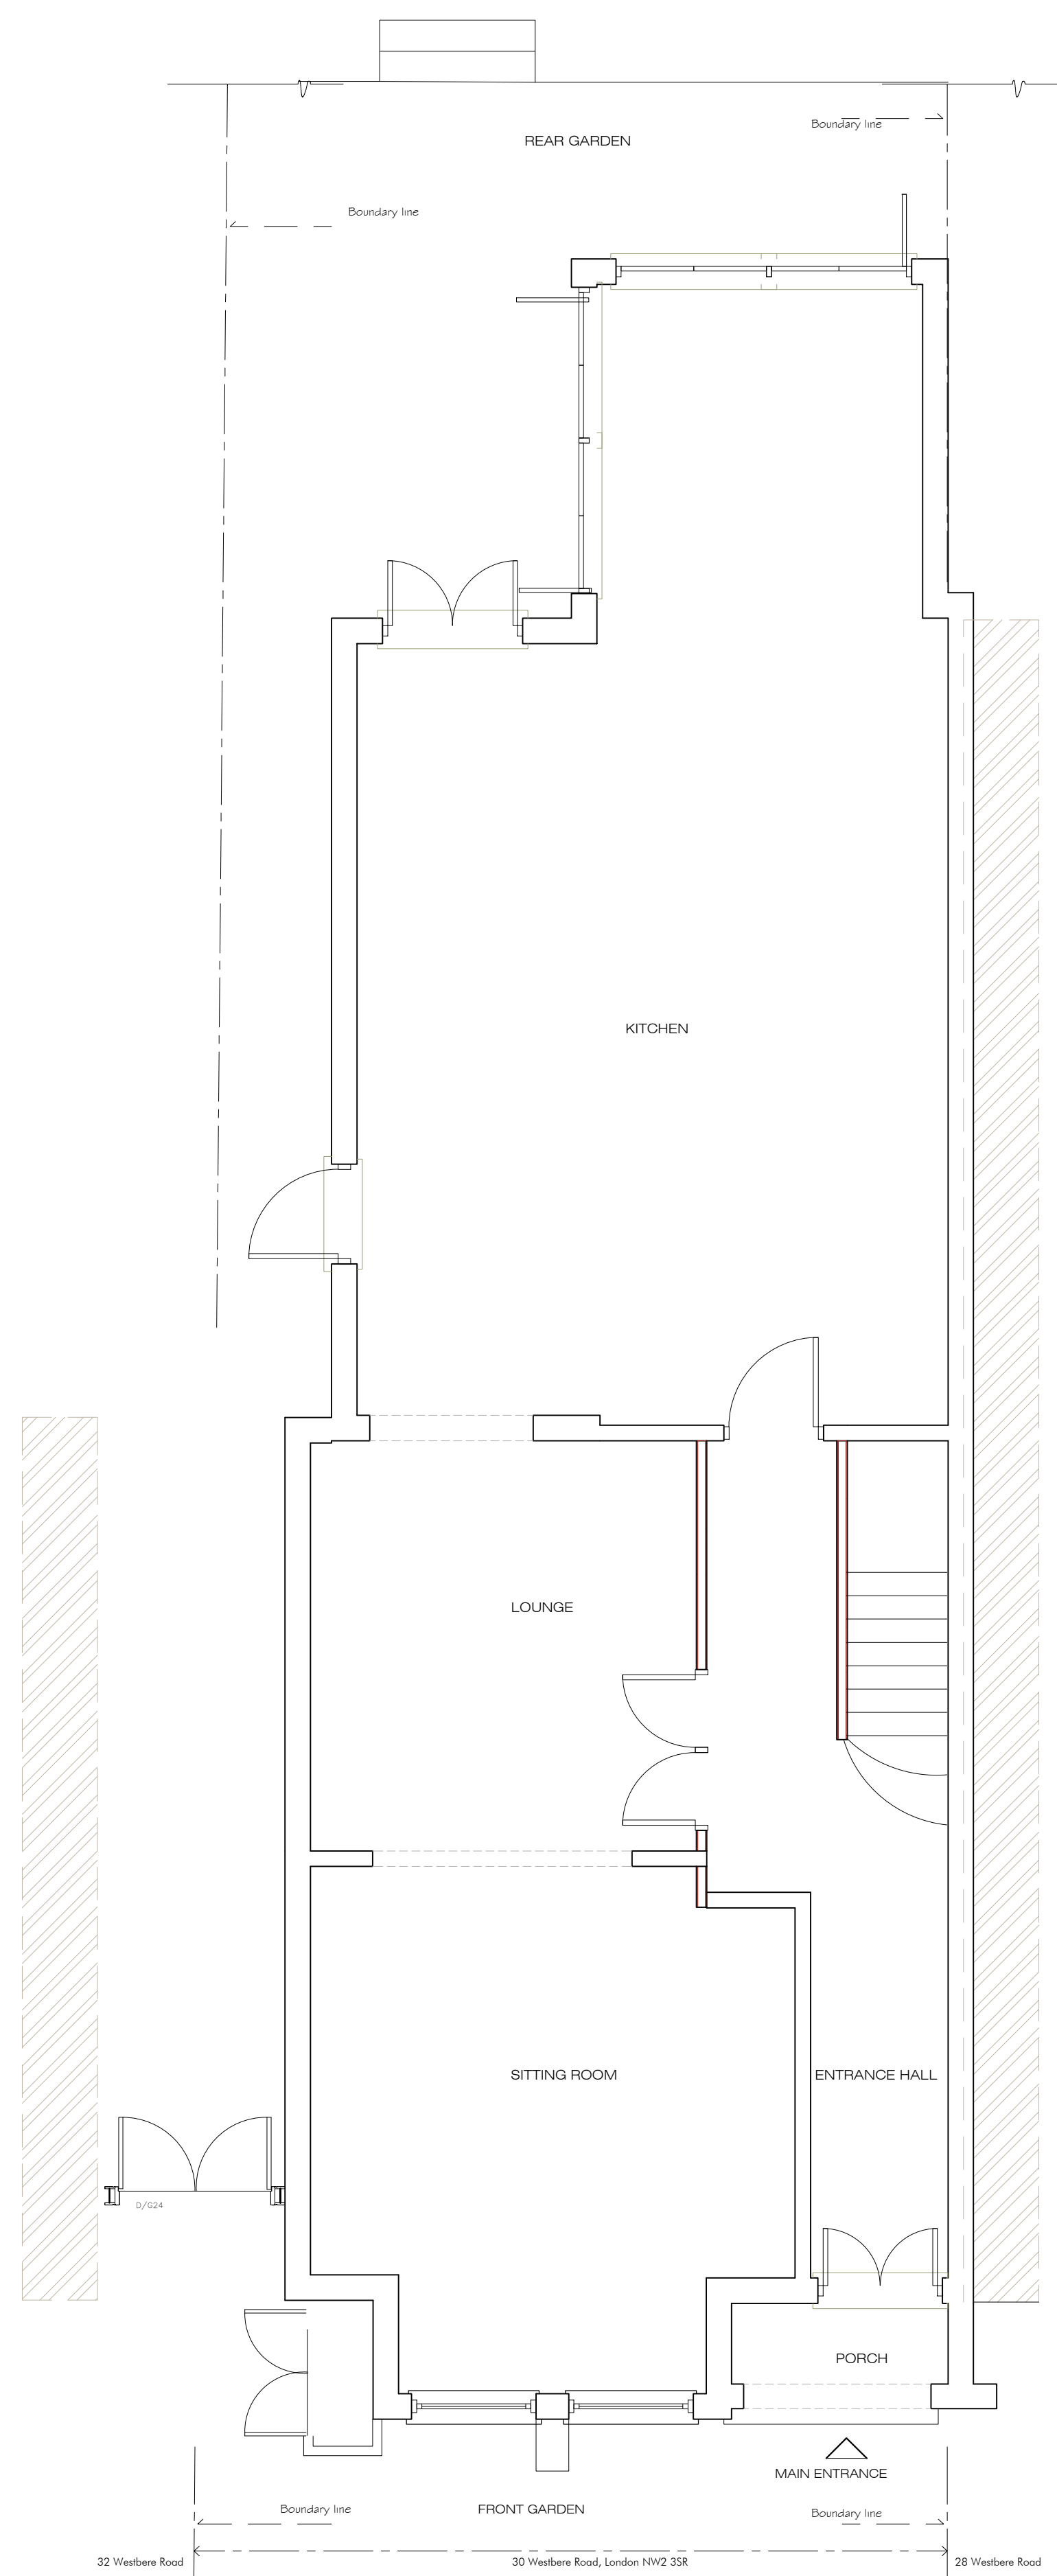

0 500 1000 3000 mm

EXISTING GROUND FLOOR
EXISTING GROUND FLOOR PLAN

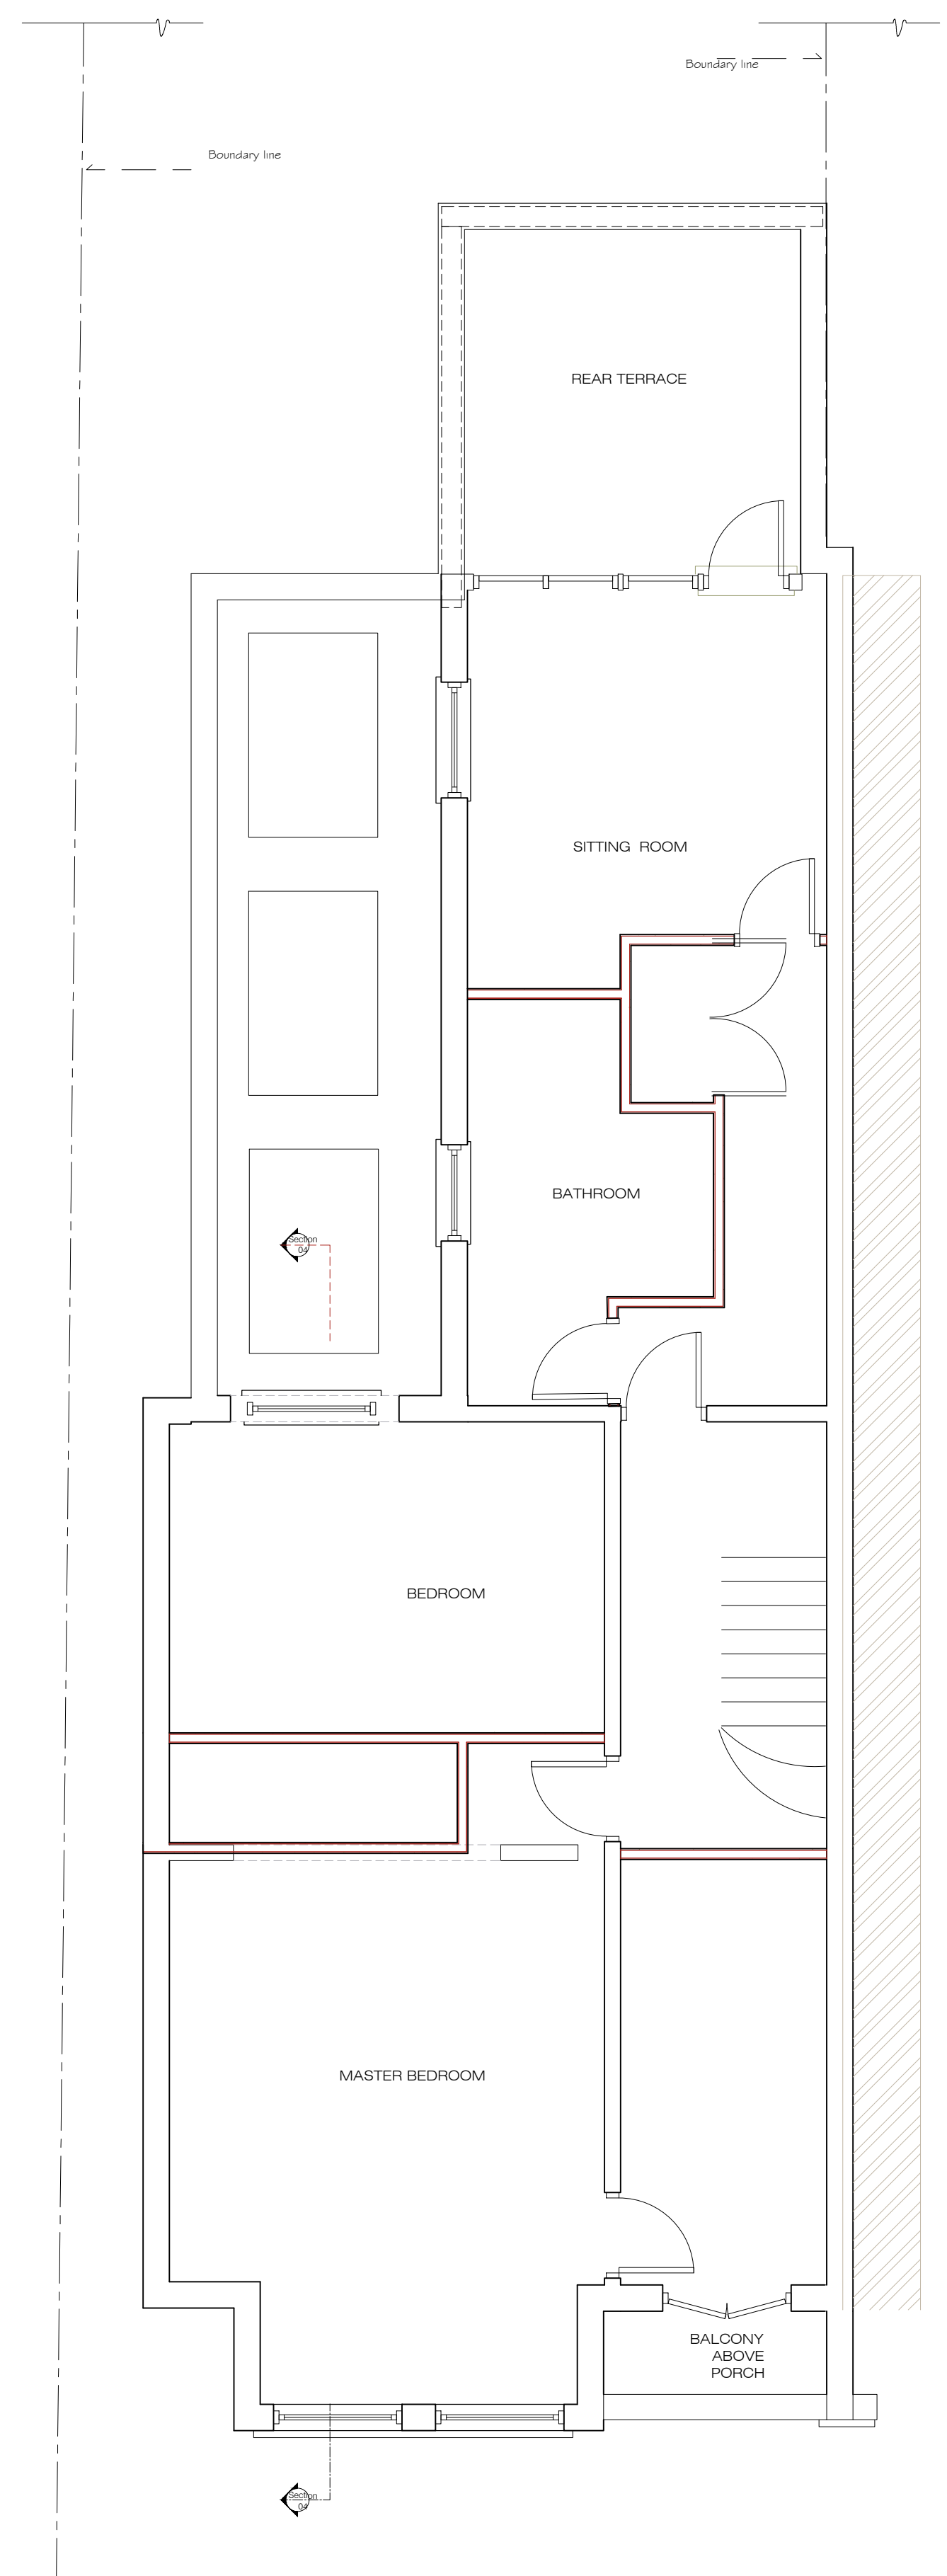

EXISTING 1ST FLOOR
EXISTING FIRST FLOOR PLAN

REVISION

Rev.	Date	Notes

ASB ARCHITECTS
 215 West End Lane West Hampstead London NW6 1XJ
 T: 020 7431 5221 F: 020 7431 5114 E: amos@asbarchitects.com

Project **LOFT CONVERSION AT 30 WESTBERE ROAD LONDON NW2 3SR**

Drawing **EXISTING FLOOR PLANS**

Dwg status - Date © **MARCH 2017**
 Project Ref **329** Printing -
 SCALE **1:50** Sheet size **A1**

Dwg No	Rev.
05	

Notes


These drawings are strictly copyright and are not to be used, printed or copied in any form unless expressly permitted by ASB Architects. Any scale indicated on the drawing is only correct provided the drawing is printed at the original "Sheet Size" field. This is typically A1 or A3, printed without reduction, @ 100%.

This drawing may include information shown in colour as indicated by the "Printing" field. If the drawing is received incorrectly please refer to the sender or Architects.


Do not scale from these drawings. Refer to figured dimensions only and, where these are missing or cannot be inferred from the given dimensions, refer to the Architect for instruction.

Inform the Architect as soon as possible of any discrepancies found on site.

This drawing is to be read in conjunction with the structural engineers' drawings, all other layout and detail drawings together with the Schedule of Works and Specification.

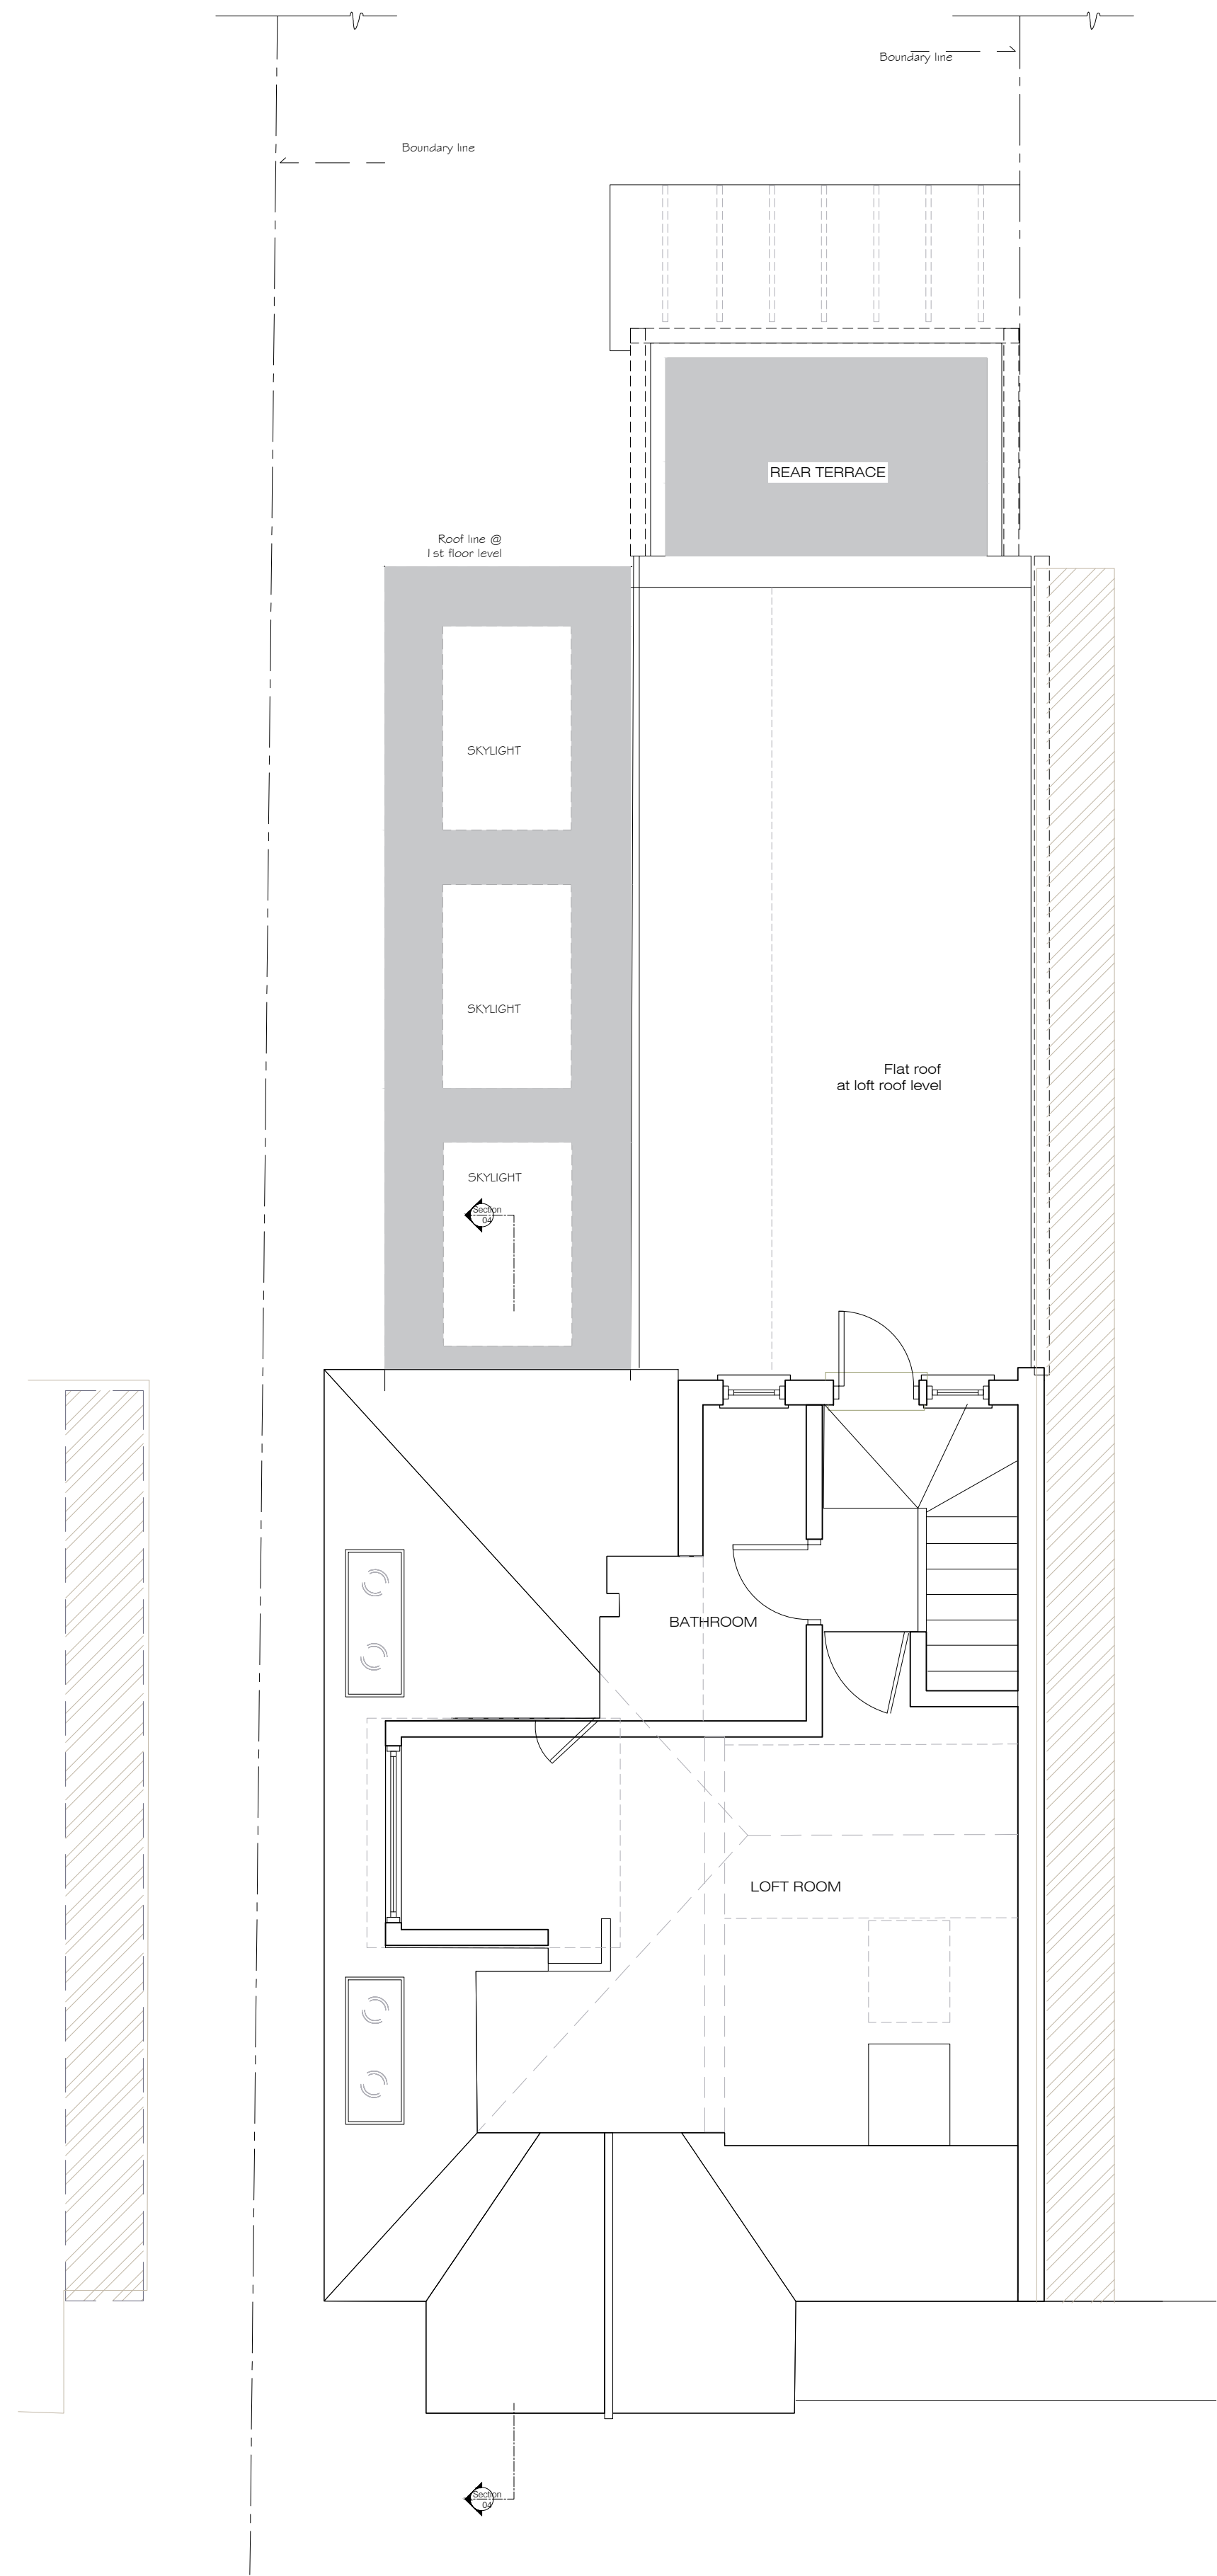

EXISTING LOFT FLOOR
EXISTING LOFT FLOOR PLAN

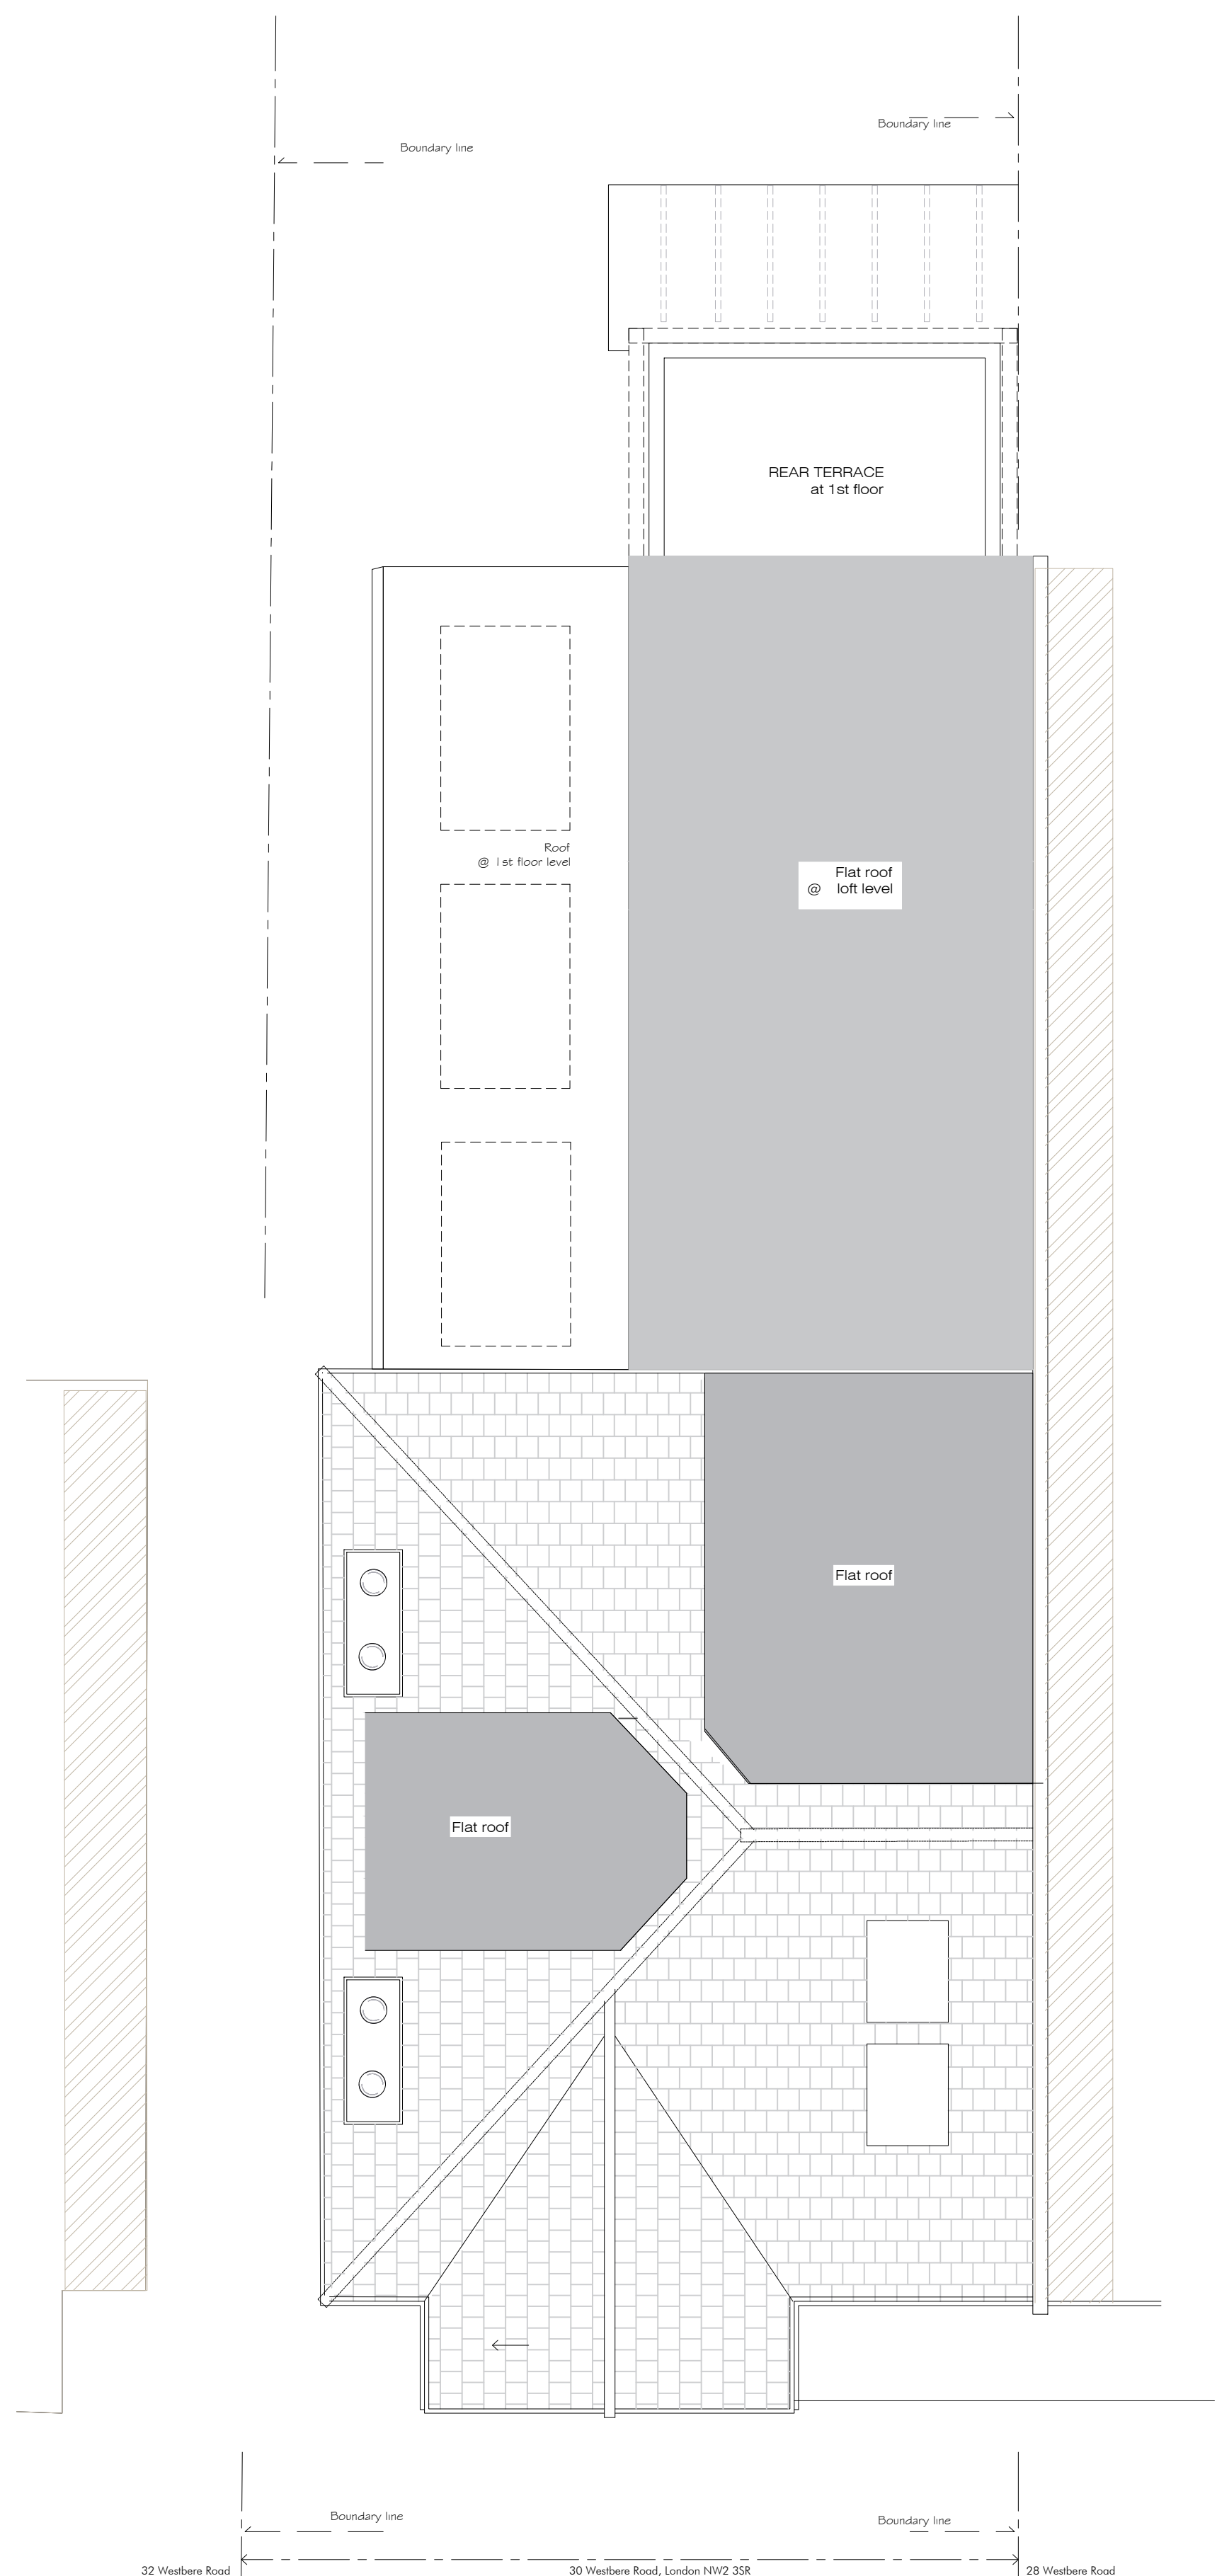

32 Westbere Road | 30 Westbere Road, London NW2 3SR | 28 Westbere Road

EXISTING ROOF PLAN
EXISTING ROOF PLAN

REVISION	
A - 3 JULY 2017	DRAWING AMENDED
B - 6 JULY 2017	DIMENSIONS ADDED
C - 14 AUGUST 2017	INFORMATION ADDED

Rev.	Date	Notes

ASB ARCHITECTS
 215 West End Lane West Hampstead London NW6 1XJ
 T: 020 7431 5221 F: 020 4315114 E: amos@asbarchitects.com

Project **LOFT CONVERSION AT 30 WESTBERE ROAD LONDON NW2 3SR**

Drawing **EXISTING FLOOR PLANS**

Dwg status	-	Date ©	MARCH 2017
Project Ref	329	Printing	-
SCALE	1:50	Sheet size	A1

Dwg No	06	Rev.	C
--------	----	------	---



Notes

These drawings are strictly copyright and are not to be used, printed or copied in any form unless expressly permitted by ASB Architects. Any scale indicated on the drawing is only correct provided the drawing is printed at the original "Sheet Size" field. This is typically A1 or A3, printed without reduction, @ 100%

This drawing may include information shown in colour as indicated by the "Printing" field. If the drawing is received incorrectly please refer to the sender or Architects.

Do not scale from these drawings. Refer to figured dimensions only and, where these are missing or cannot be inferred from the given dimensions, refer to the Architect for instruction.

Inform the Architect as soon as possible of any discrepancies found on site.


This drawing is to be read in conjunction with the structural engineers' drawings, all other layout and detail drawings together with the Schedule of Works and Specification.



EXISTING LONG SECTION
EXISTING SECTION A - A



EXISTING GARDEN VIEW
EXISTING REAR ELEVATION

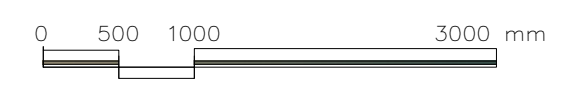

REVISION

- A - 3 JULY 2017
DRAWING AMENDED
- B - 12 SEPTEMBER 2017
INFORMATION ADDED

Rev.	Date	Notes

ASB ARCHITECTS	
215 West End Lane West Hampstead London NW6 1XJ T: 020 7431 5221 F: 0207 4315114 E: amos@asbarchitects.com	
Project	LOFT CONVERSION AT 30 WESTBERE ROAD LONDON NW2 3SR
Drawing	EXISTING LONG SECTION AND REAR ELEVATION
Dwg status	Date © MARCH 2017
Project Ref 329	Printing -
SCALE 1:50	Sheet size A1
Dwg No 011	Rev. B

Notes



These drawings are strictly copyright and are not to be used, printed or copied in any form unless expressly permitted by ASB Architects. Any scale indicated on the drawing is only correct provided the drawing is printed at the original "Sheet Size" field. This is typically A1 or A3, printed without reduction, @ 100%

This drawing may include information shown in colour as indicated by the "Printing" field. If the drawing is received incorrectly please refer to the sender or Architects.

Do not scale from these drawings. Refer to figured dimensions only and, where these are missing or cannot be inferred from the given dimensions, refer to the Architect for instruction.

Inform the Architect as soon as possible of any discrepancies found on site.

This drawing is to be read in conjunction with the structural engineers' drawings, all other layout and detail drawings together with the Schedule of Works and Specification.

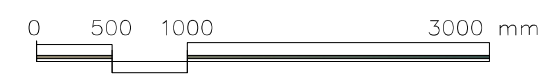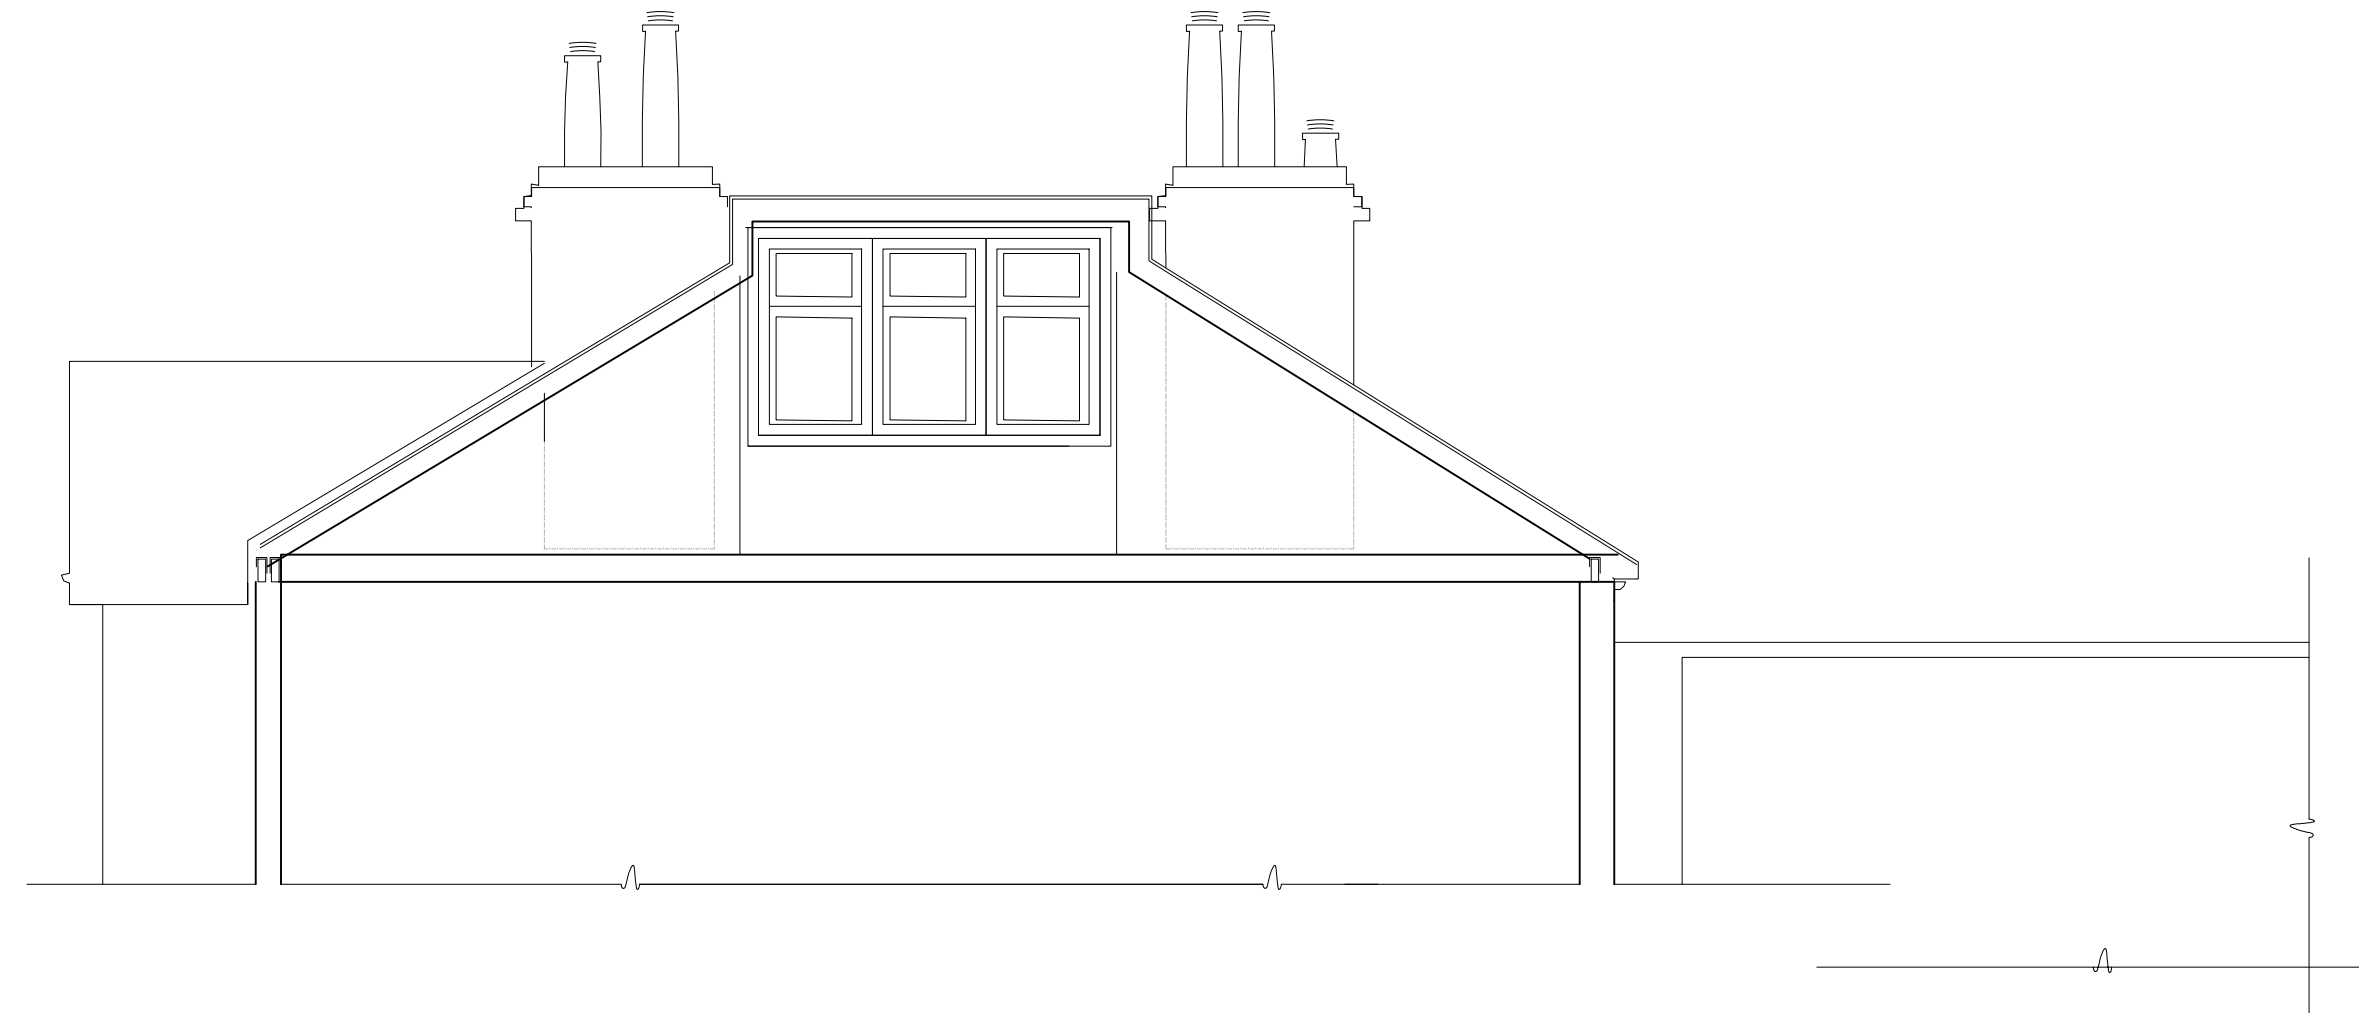

EXIST. DETAIL SECTION 04
EXISTING DETAIL SECTION 04



EXISTING SIDE ELEVATION
EXISTING SIDE PATH ELEVATION

REVISION

- A - 3 JULY 2017
NEW SECTIONS DRAWING
- B - 11 AUGUST 2017
INFORMATION ADDED
- C - 14 AUGUST 2017
INFORMATION ADDED
- D - 12 SEPTEMBER 2017
INFORMATION ADDED

Rev. Date	Notes

ASB ARCHITECTS
 215 West End Lane West Hampstead London NW6 1XJ
 T: 020 7431 5221 F: 02074315114 E: amos@asbarchitects.com

Project **LOFT CONVERSION AT 30 WESTBERE ROAD LONDON NW2 3SR**

Drawing **EXISTING ELEVATIONS**

Dwg status	-	Date ©	MARCH 2017
Project Ref	329	Printing	-
SCALE	1:50	Sheet size	A1

Dwg No	Rev.
013	D