



EXISTING FIRST FLOOR PLAN

95C Goldhurst Terrace, NW6 3HA

1:50@ A1,1:100 @ A3


FOR PLANNING LC/MS

PROJECT NAME:



INSTALLATIONS:	EXISTING FIRST FLOOR PLAN
INSTALLATIONS:	



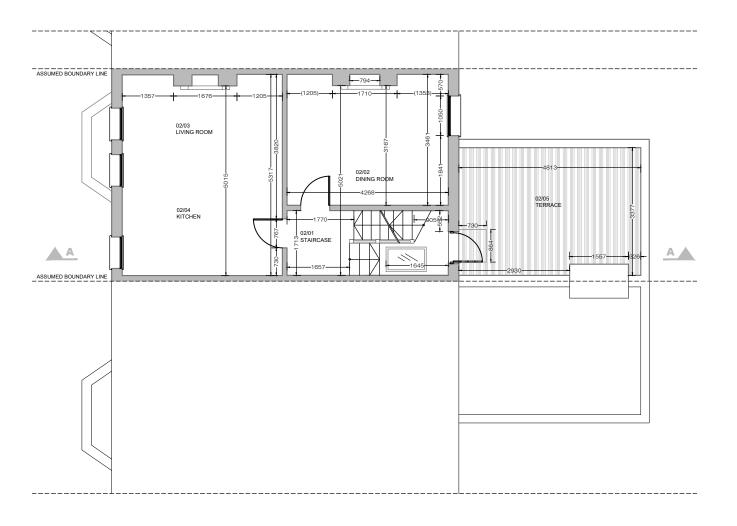



EXISTING SECOND FLOOR PLAN

1:50@ A1,1:100 @ A3

ARCHITECTURE

WWw.vorbild.co.uk

ARCHITECTURE

www.vorbild.co.uk

ALLATIONS:

SHEET TITLE:

EXISTING
SECOND FLOOR PLAN

PROJECT NAME:

CLIENT/PROJECT:

All dimensions in millimetr


All dimensions and levels are to be checked on site by the main contracto prior to commencing excavation works. Any discrepancy is to be reported back to the designer for instruction.

This drawing is the property of VORBILD ARCHITECTURE LIMITED and may not be reproduced or disclosed to a third party in any form without written

0845 95

95C Goldhurst Terrace, NW6 3HA



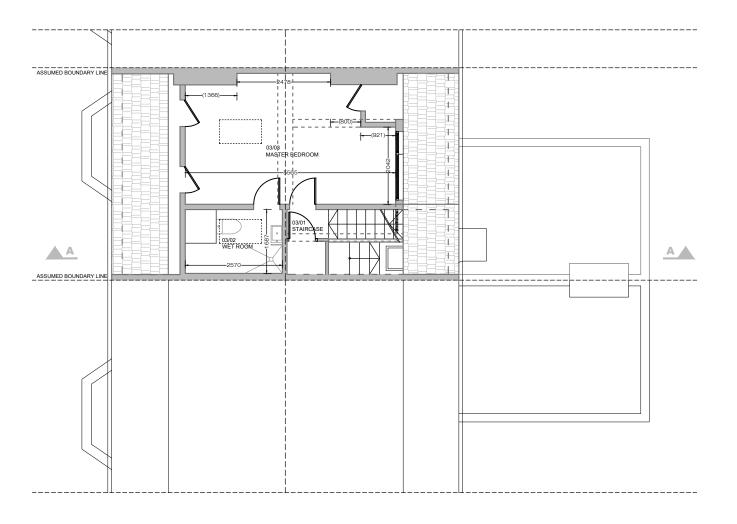



PROJECT NAME:

EXISTING LOFT FLOOR PLAN


1:50@ A1,1:100 @ A3

LOFT FLOOR PLAN

EXISTING

DRAWING STATUS: FOR PLANNING LC/MS A-(10)-012 MS 1:100 21.09.2017

ı	0845	05C Coldbyrgt Tomoo	NINIC OIL

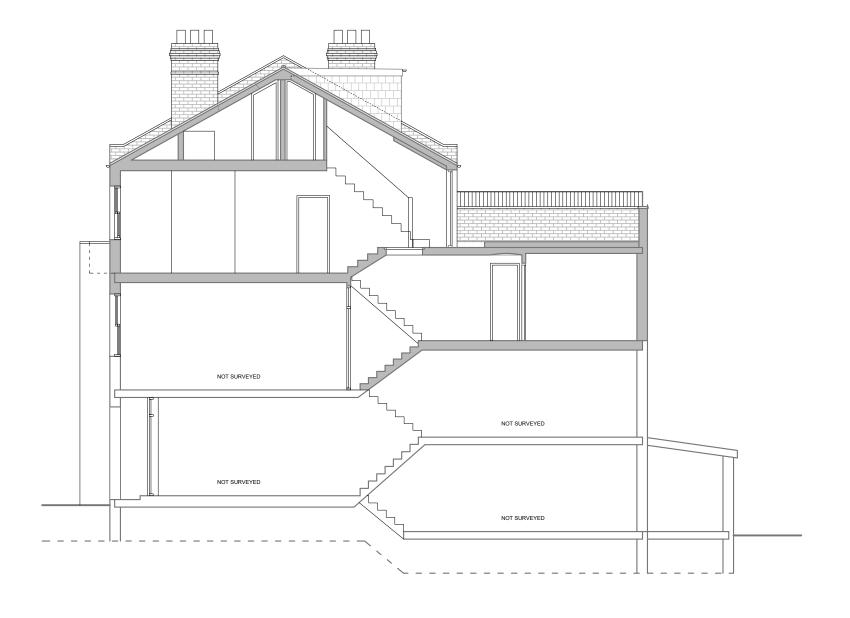



EXISTING SECTION A-A

95C Goldhurst Terrace, NW6 3HA

1:50@ A1,1:100 @ A3


DRAWING STATUS: FOR PLANNING 0845 EXISTING LC/MS A-(11)-010 SECTION A-A DATE:


MS

1:100 21.09.2017

PROJECT NAME:



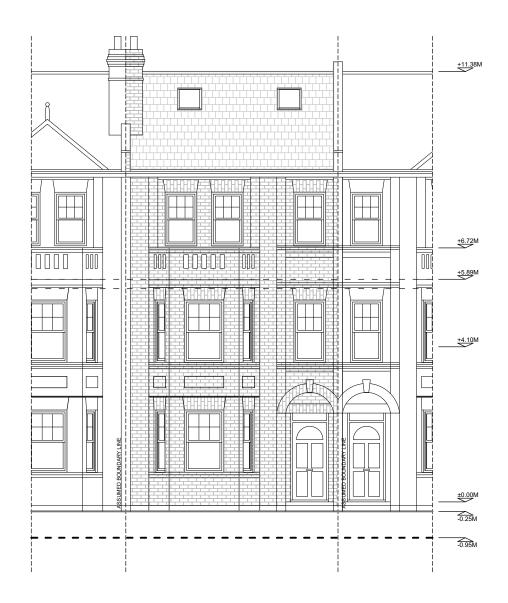

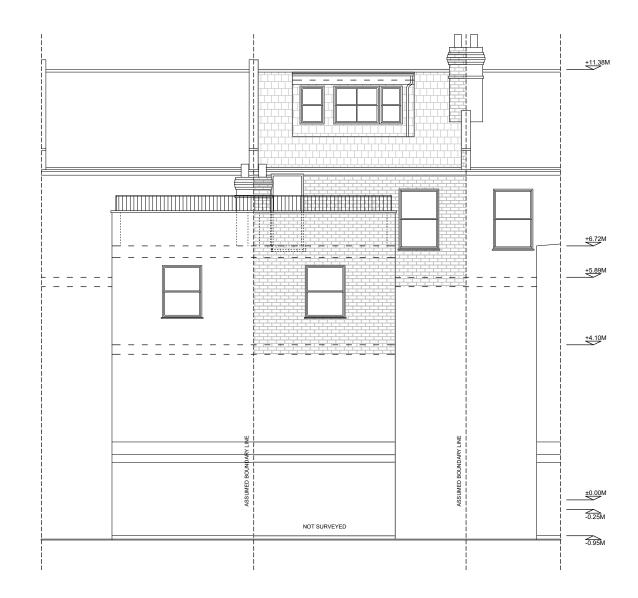

05 EXISTING FRONT ELEVATION
1:50@ A1,1:100 @ A3

PROJECT NAME: CLIENT/PROJEC

0845 95C Goldhurst Terrace, NW6 3HA

NOTES:

All dimensions in millimetres.

All dimensions and levels are to be checked on site by the main cont prior to commencing excavation works. Any discrepancy is to be rep back to the designer for instructions.

ARCHITECTURE

WWW.vorbild.co.uk

WORBILD

ARCHITECTURE

www.vorbild.co.uk


06 EXISTING REAR ELEVATION

A-(12)-010 1:50@ A1,1:100 @ A3



ONSTRUCTION:	SHEET TITLE:	DRAWING STATUS:	FOR PLANN
ISTALLATIONS:	EXISTING FRONT & REAR ELEVATIONS	DRAWN BY:	LC/MS



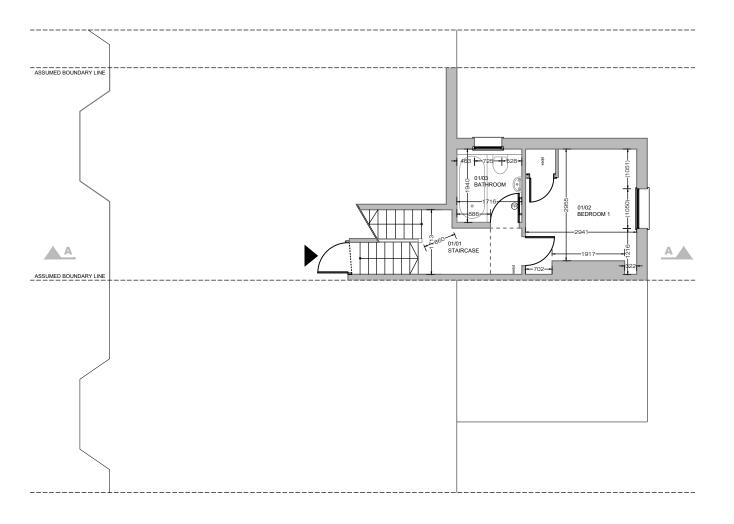



PROJECT NAME:

PROPOSED FIRST FLOOR PLAN

95C Goldhurst Terrace, NW6 3HA

1:50@ A1,1:100 @ A3

ARCHITECTUR

nsions in millimetres.

nsions and levels are to be checked on site by the main contractor

commencing excavation works. Any discrepancy is to be reported

the designer for instruction.

wing is the property of VORBILD ARCHITECTURE LIMITED and may

produced or disclosed to a third party in any form without written




N:	SHEET TITLE:	DRAWING STATUS: FOR PLANNING			JOB NUMER: 0845		
S:	PROPOSED FIRST FLOOR PLAN	DRAWN BY:	LC/MS	SIGNATURE:	DRAWING No: A-(13)-010		
S:		APPROVED:	MS	SIGNATURE:	SCALE: 1:100	DATE:	21.09.2017

0 1 2 3

SCALE BAR (METRES)



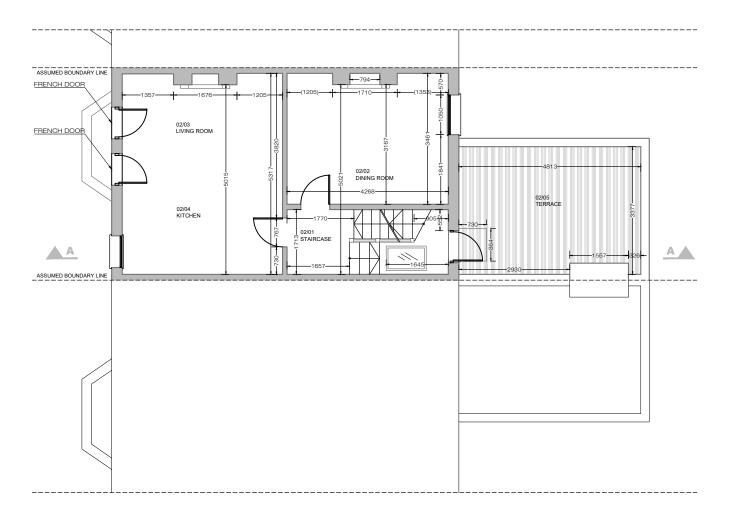



PROJECT NAME:

PROPOSED SECOND FLOOR PLAN

95C Goldhurst Terrace, NW6 3HA

1:50@ A1,1:100 @ A3

ES:

ARCH

Ilmensions in millimetres.


Ilmensions and levels are to be checked on site by the main contractor roc commencing excavation works. Any discrepancy is to be reported to the designer for instruction.

drawing is the property of VORBILD ARCHITECTURE LIMITED and may be reproduced or disclosed to a third party in any form without written insistion



						SCALE BAR (I	METRES)
CTION:	SHEET TITLE:	DRAWING STATUS:	FOR PLANNING		JOB NUMER:	845	
TIONS:	PROPOSED SECOND FLOOR PLAN	DRAWN BY:	LC/MS	SIGNATURE:	DRAWING No: A-(13)-011		
TIONS:		APPROVED:	MS	SIGNATURE:	SCALE: 1:10	DATE: 00 21.09.2017	Rev. No.:



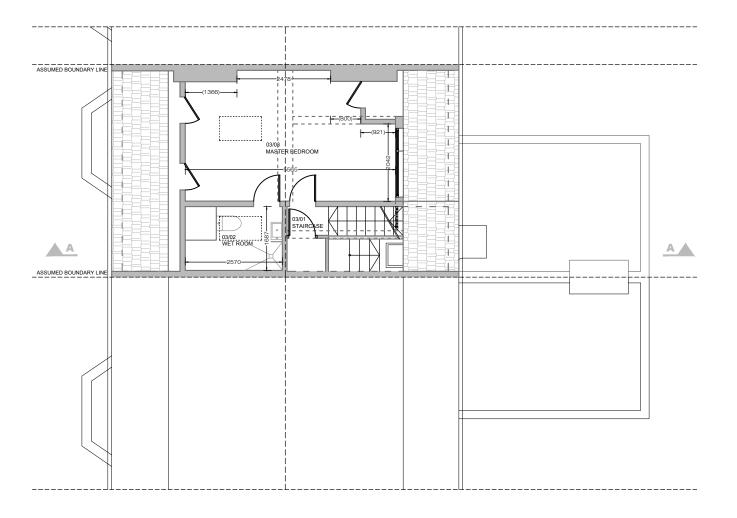



PROJECT NAME:

PROPOSED LOFT FLOOR PLAN

95C Goldhurst Terrace, NW6 3HA

1:50@ A1,1:100 @ A3

ARCHITECTURE:


cons in millimetres.

cons and levels are to be checked on site by the main contractor
mmencing excavation works. Any discrepancy is to be reported
designer for instruction.

ag is the property of VORBILD ARCHITECTURE LIMITED and may
oduced or disclosed to a third party in any form without written



						OO/ILL B/III	(IVIL TTLEO)
uction:	SHEET TITLE:	DRAWING STATUS:	FOR PLANNING		JOB NUMER:	845	
ATIONS:	PROPOSED LOFT FLOOR PLAN	DRAWN BY:	LC/MS	SIGNATURE:	DRAWING No:	a-(13)-012	
ATIONS:		APPROVED:	MS	SIGNATURE:	SCALE: 1:10	DATE: 0 21.09.2017	Rev. No.:

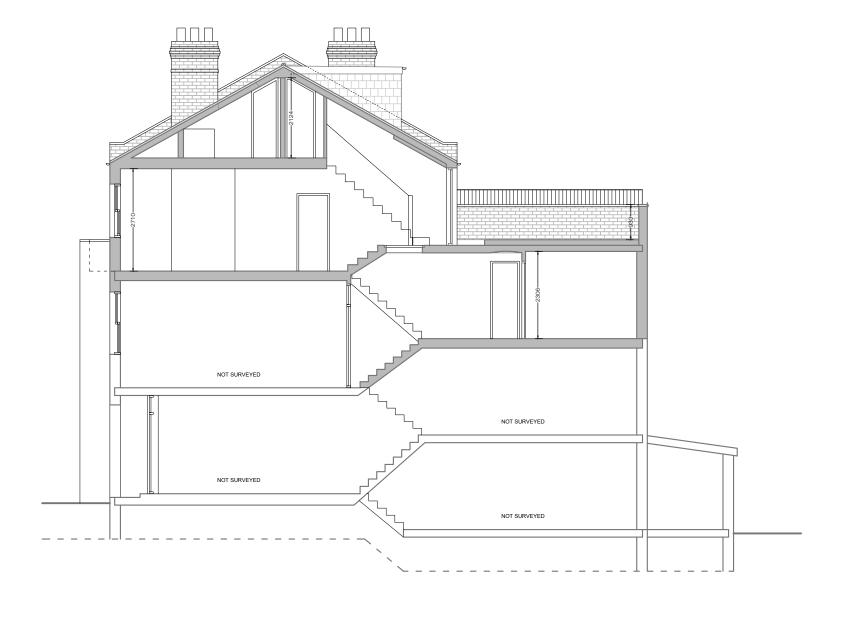



PROPOSED SECTION A-A

1:50@ A1,1:100 @ A3

PROPOSED


SECTION A-A


DRAWING STATUS: FOR PLANNING 0845 LC/MS A-(14)-010 DATE: MS 1:100 21.09.2017

PROJECT NAME:

0845

95C Goldhurst Terrace, NW6 3HA

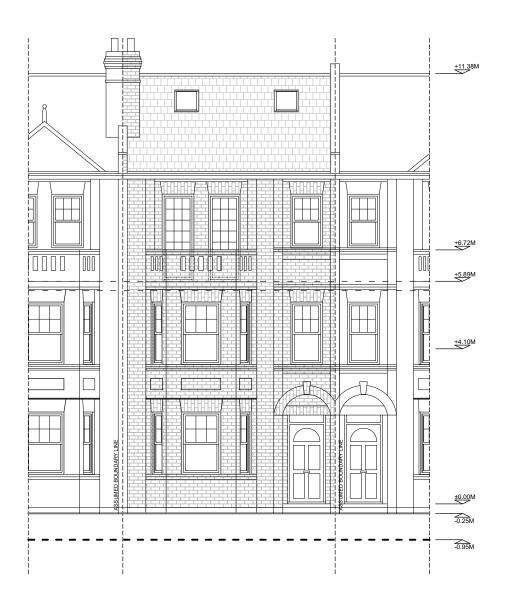

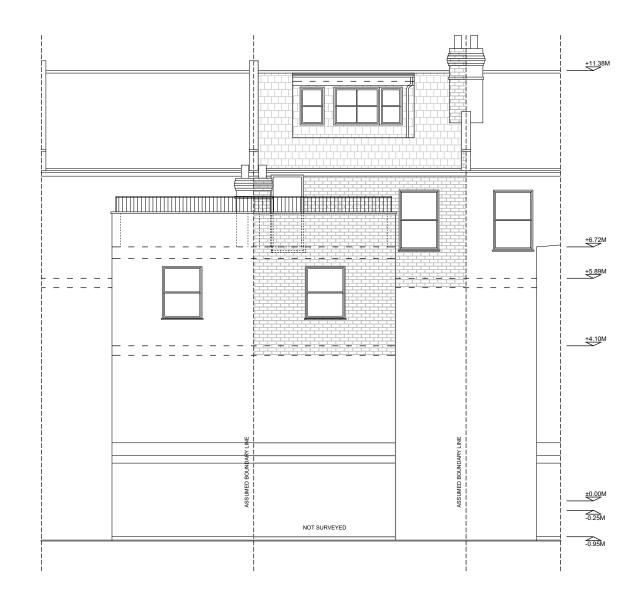

11 PROPOSED FRONT ELEVATION 1:50@ A1,1:100 @ A3

PROJECT NAME: CLIENT/PROJEC

0845 95C Goldhurst Terrace, NW6 3HA

NOTES:

All dimensions in millimetres.

All dimensions and levels are to be checked on site by the main control for to commencing excavation works. Any discrepancy is to be repoback to the designer for instruction.

This drawing is the property of VORBILD ARCHITECTURE LIMITED an



12 PROPOSED REAR ELEVATION 1:50@ A1,1:100 @ A3



CONSTRUCTION:	SHEET TITLE:	DRAWING STATUS	FOR PLANNING		JOB NUMER:	0845	
INSTALLATIONS:	PROPOSED FRONT & REAR ELEVATIONS	DRAWN BY:	LC/MS	SIGNATURE:	DRAWING No: $ A-(15)-010 $		
INSTALLATIONS:		APPROVED:	MS	SIGNATURE:	SCALE:	DATE: 00 21.09.2017	Rev. No.: