
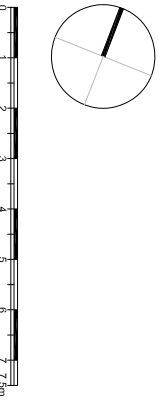


Notes:

1. Line of consented terrace shown dashed
2. New frameless glass balustrade with s/s top rail
3. External terrace with decking finish.

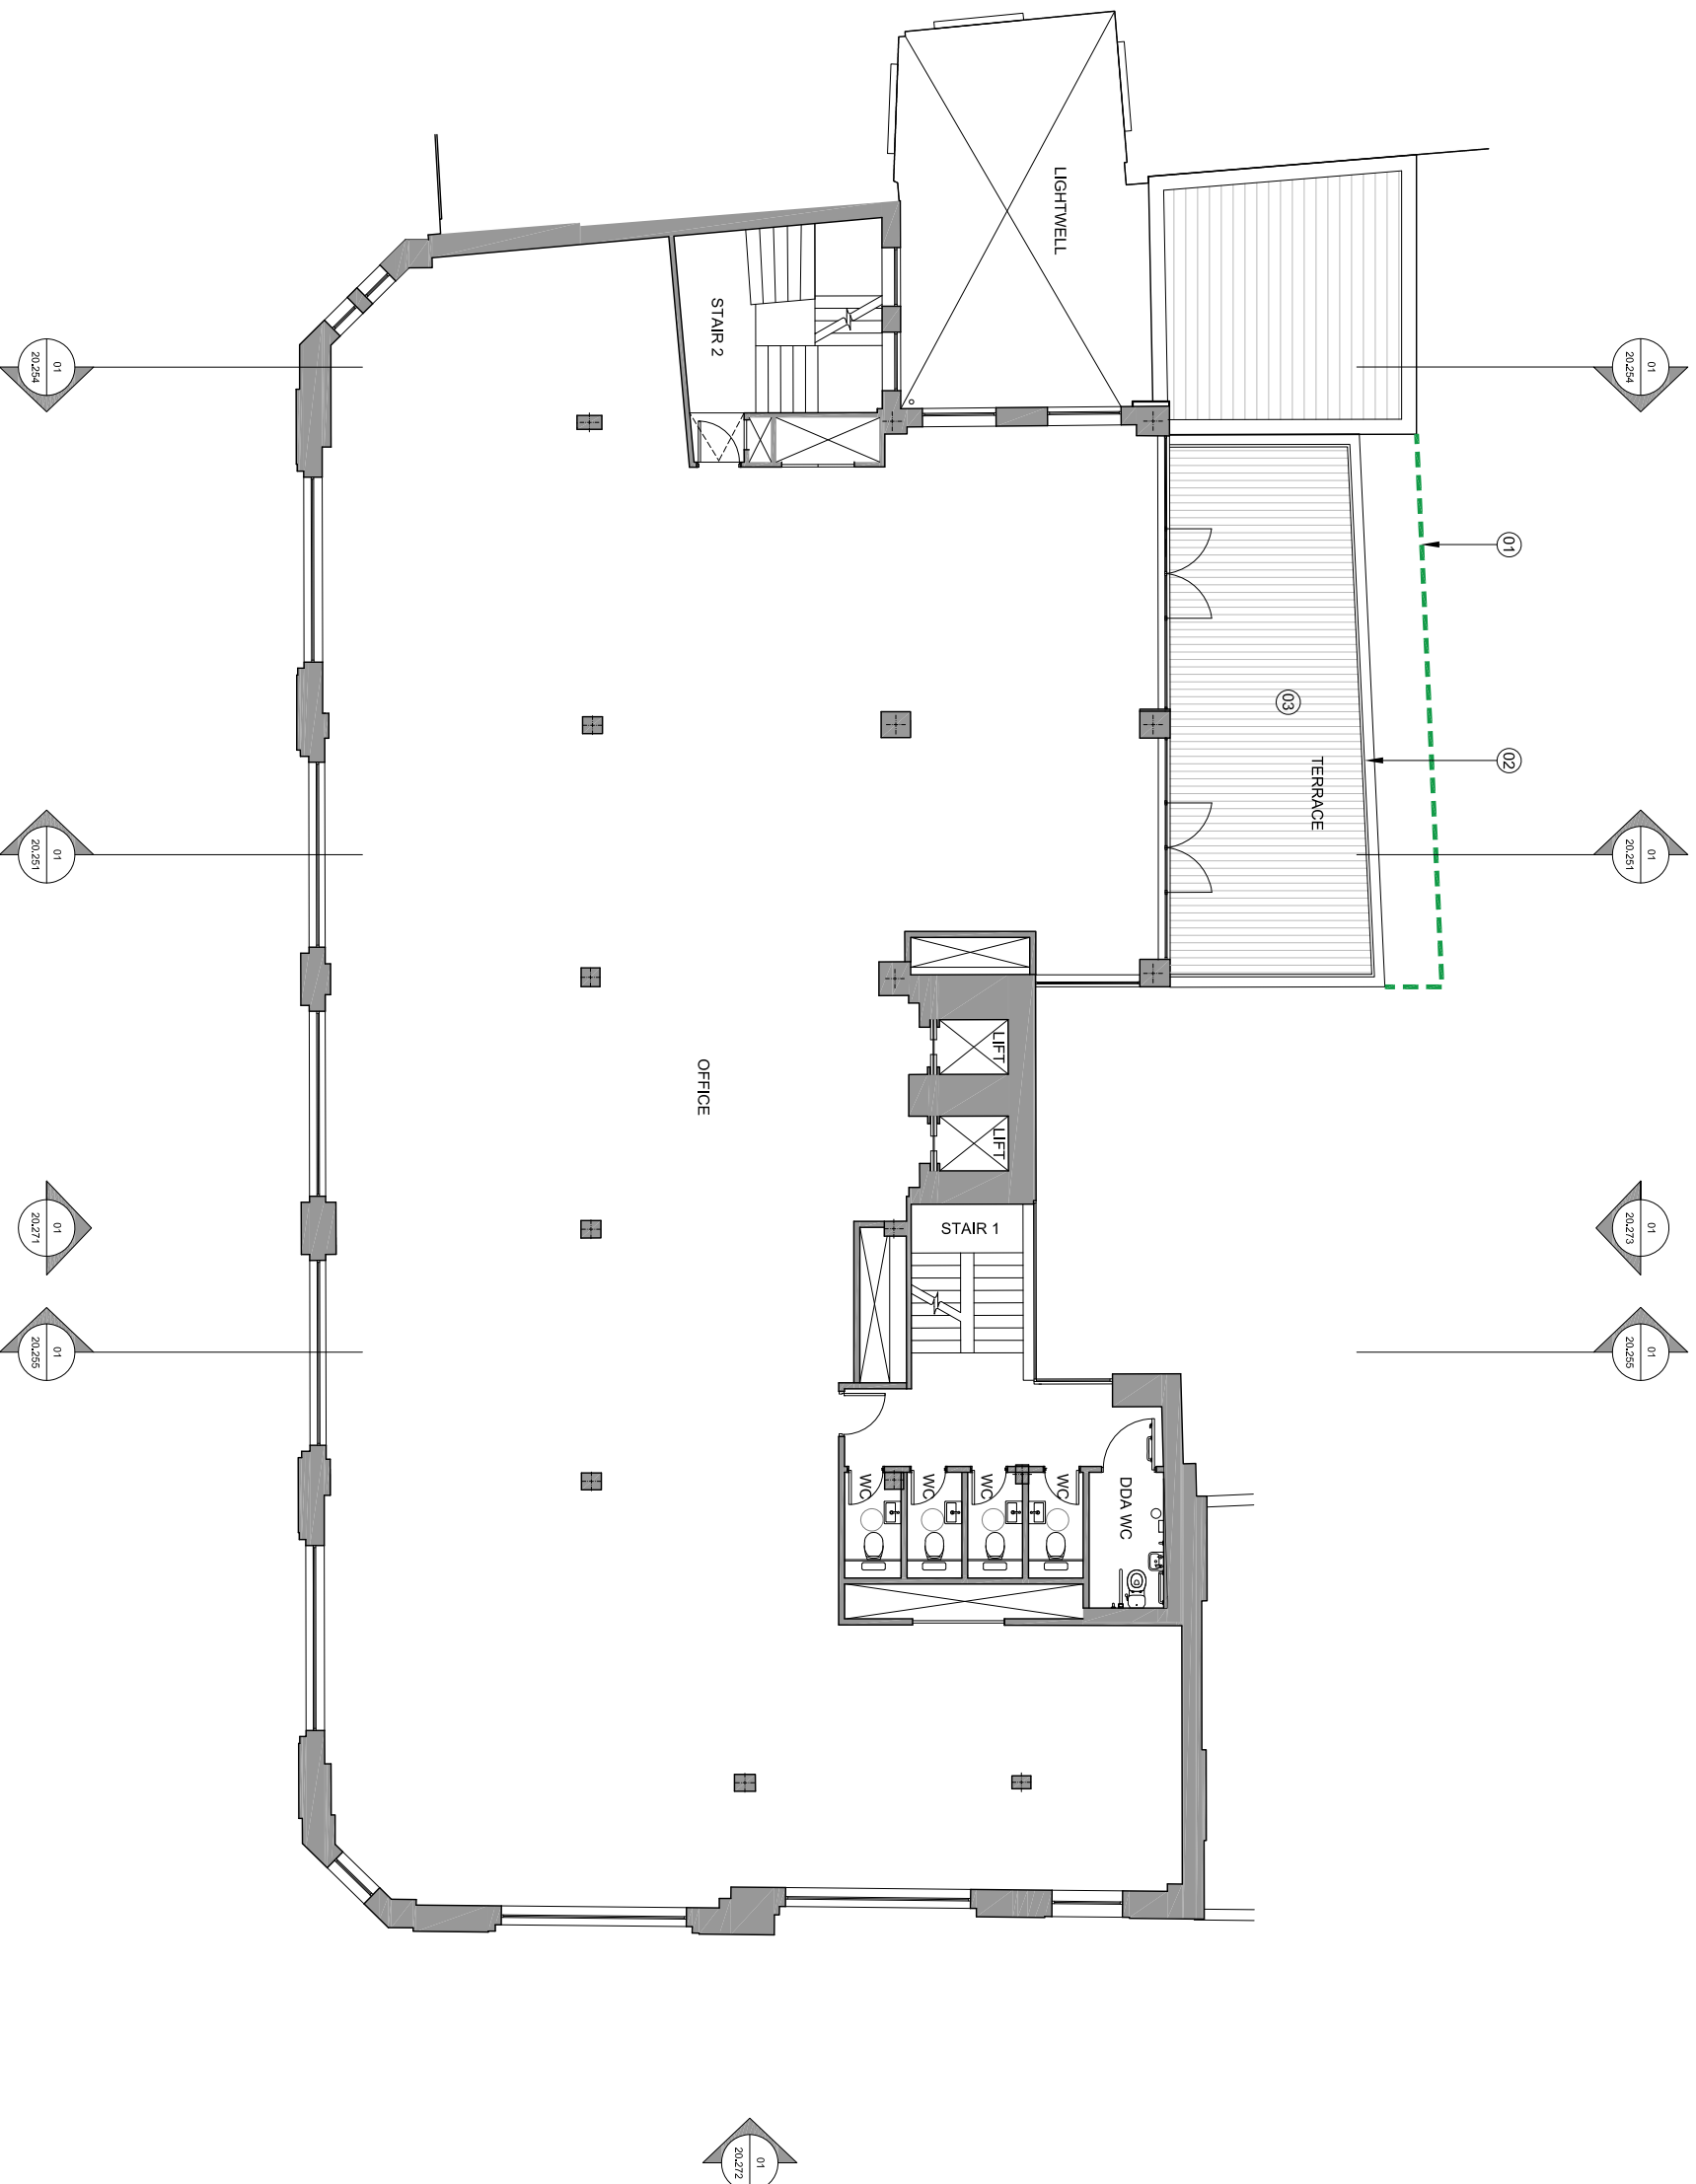

**For Planning**

Rev.	Description	By	Date
P1	Issued for Non-Material Amendment T1		15.08.17

**Client**  
BC Noho Limited

**Project**  
Cleveland Street

**Title**  
Proposed Fifth Floor Plan

Project No.	Drawing No.	Rev.
1621.2	20.207	P1
<b>Scale</b>	1:75 @ A1	1:150 @ A3
<b>Drawn</b>	Checked	Date
TM	TL	08.09.17

Do not scale from this drawing. The Contractor is to take and check all dimensions on site before work commences. Discrepancies must be reported to the Architect. Subcontractors must verify all dimensions on site before making a shop drawing or commencing manufacturing. This drawing is copyright. ©

**ALL WORKS NOT NOTED  
REMAIN AS CONSENTED**

01  
20.207  
Proposed Fifth Floor Plan  
Scale 1:150 @ A3