



Notes:

1. Existing white metal framed window.
2. Existing white metal framed curtain walling.
3. Existing black plant cables.

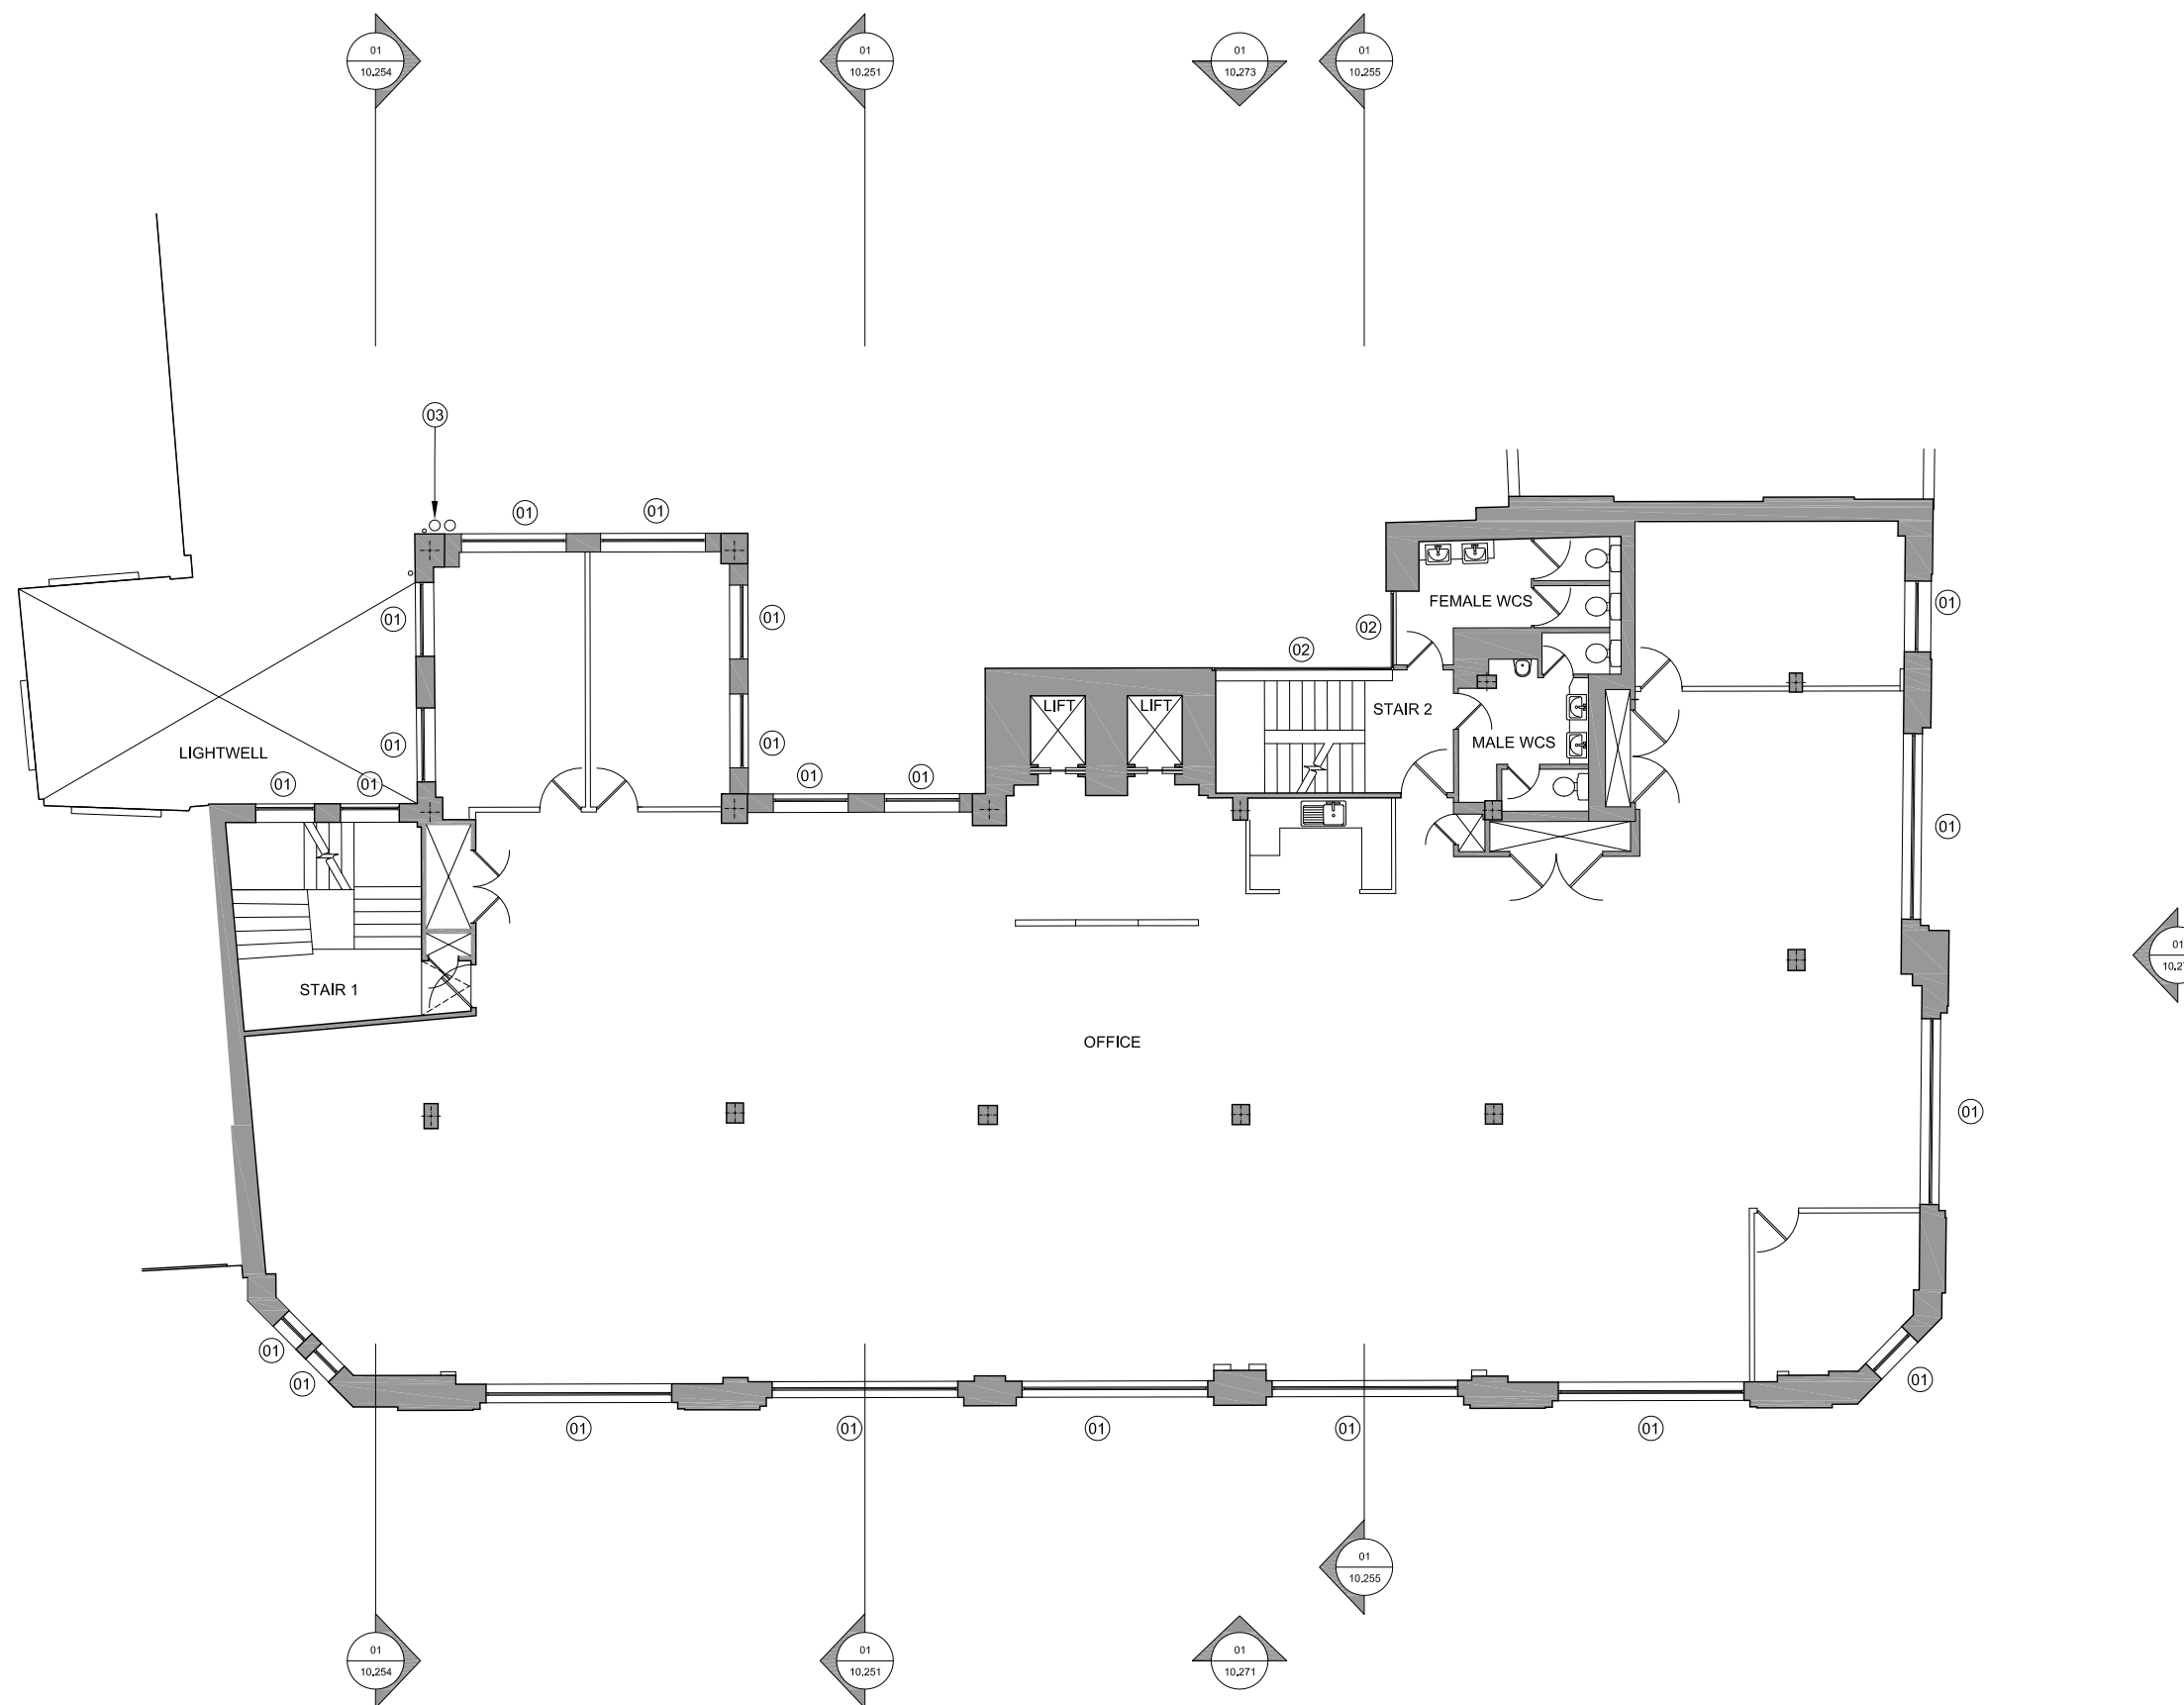

01 Existing Fifth Floor Plan
10.207 Scale 1:150 @ A3

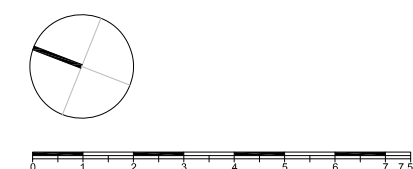

For Planning

Rev.	Description	By	Date
P1	Issued For Non-Material Amendment	TJ	19.09.17

Client
BC Noho Limited

Project
Cleveland Street

Title
Existing Fifth Floor Plan

Project No.	Drawing No.	Rev.
1621.2	10.207	P1
Scale	1:75 @ A1	1:150 @ A3
Drawn	Checked	Date
TM	TL	08.09.17

Do not scale from this drawing. The Contractor is to take and check all dimensions on site before work commences. Discrepancies must be reported to the Architect. Subcontractors must verify all dimensions on site before making a shop drawing or commencing manufacturing. This drawing is copyright. ©