


PROPOSED

© Knott Architects
98B Tollington Park
London N4 3RB
tel: (020) 72638844
mail@knottarchitects.co.uk

Revisions
A - 05.09.17 'Crittal' Doors
reduced in size
- steps to lower terrace altered
and associated guarding added.
B - 26.09.27 - lower terrace
removed

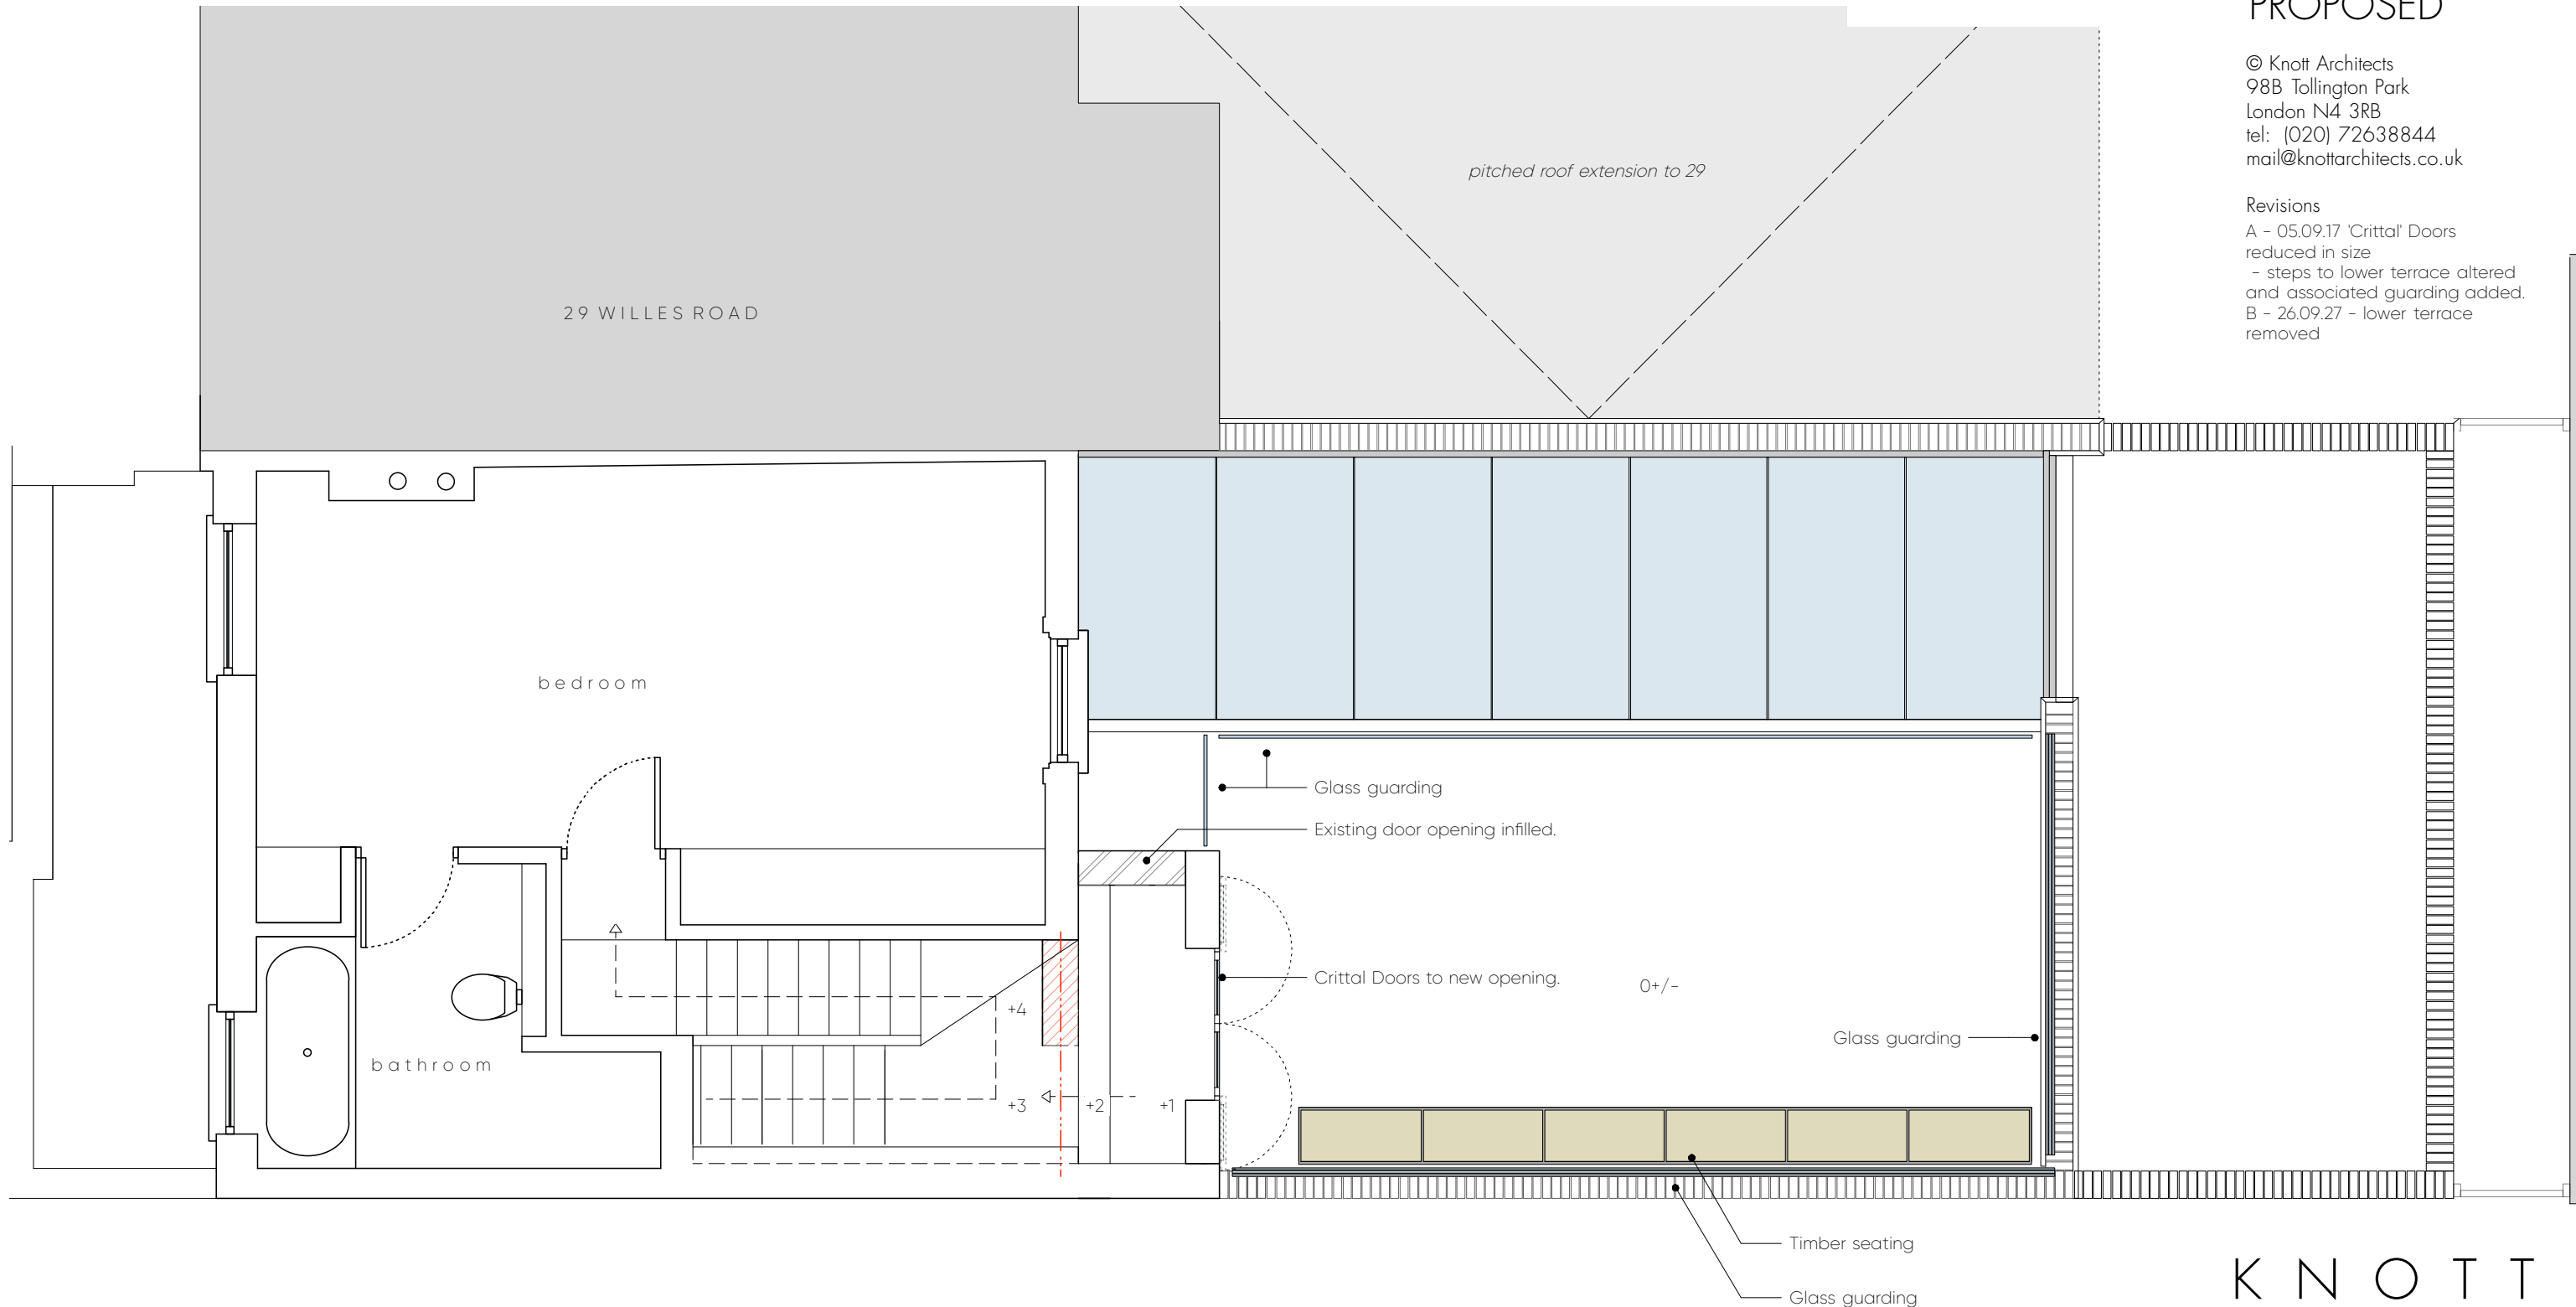

29 WILLES ROAD

pitched roof extension to 29

bedroom

bathroom

Glass guarding

Existing door opening infilled.

Crittal Doors to new opening.

0+/-

Glass guarding

Timber seating

Glass guarding

INKERMAN ROAD

KNOTT

31 Willes Road
2nd Floor Plan - Proposed
Scale 1:50 @ A3
Date: June 2017
411.051 Rev - B

ARCHITECTS

