
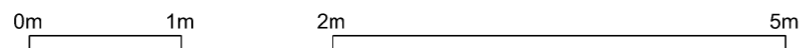


No. 10

No. 8

No. 6

Healey Street

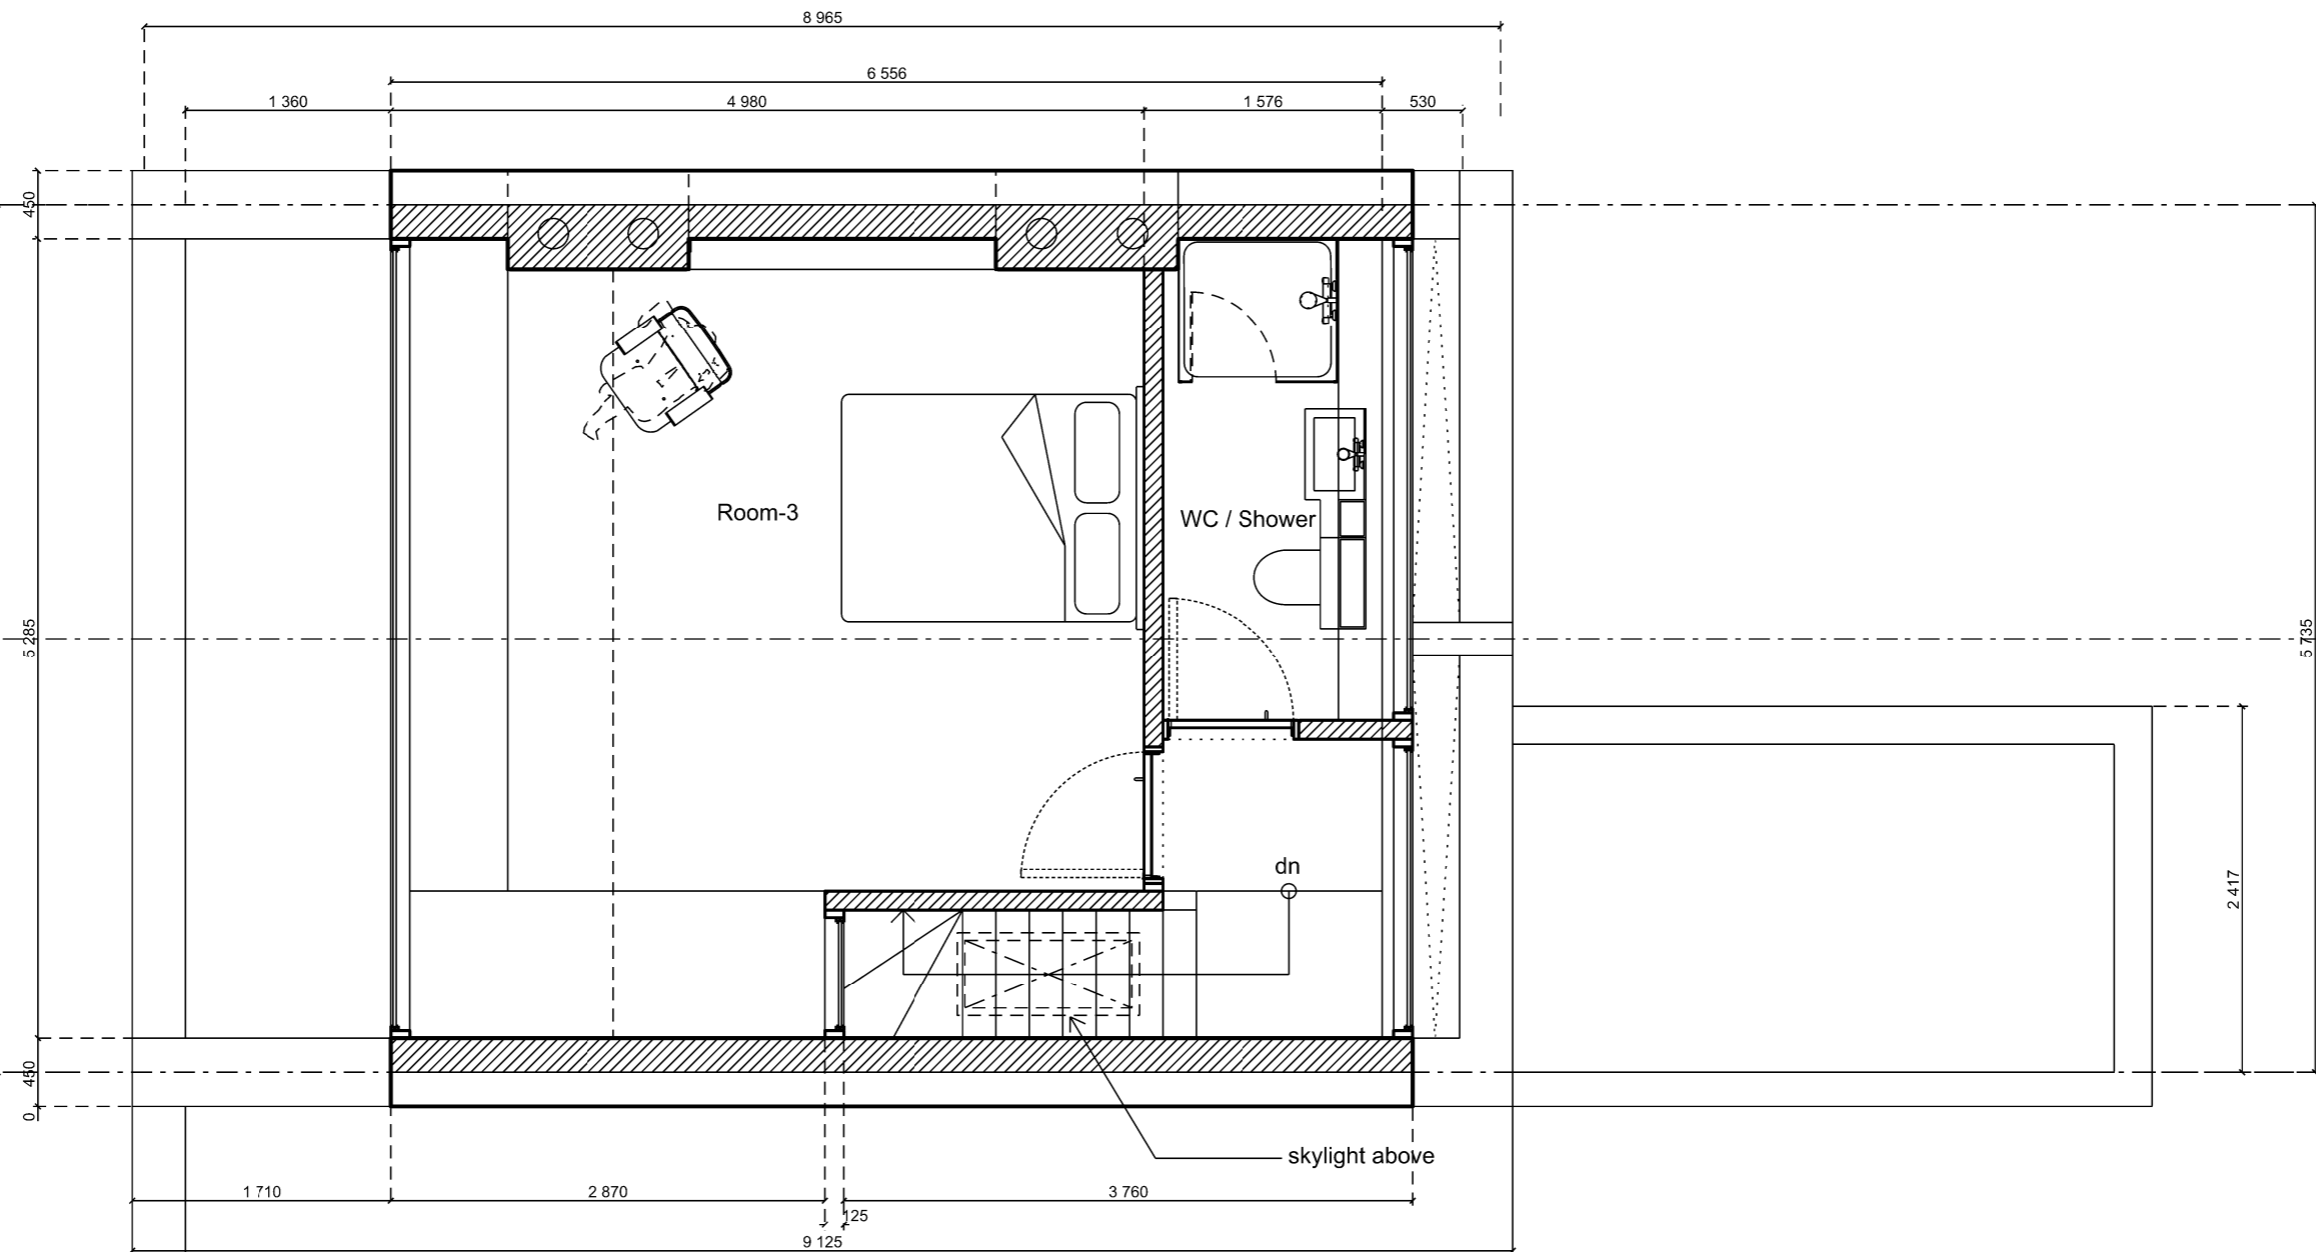

01 Proposed Loft Floor Plan  
 GA-203 Scale 1: 50 @ A3

SAFETY HEALTH AND ENVIRONMENTAL INFORMATION BOX - See Health and Safety Risk Register  
 In addition to the hazards / risks normally associated with the types of work detailed on this drawing, TAKE NOTE OF THE RISKS BELOW. It is assumed that all works on this drawing will be carried out by a competent contractor working, where appropriate, to an approved method statement.

Construction Risks
Maintenance / Cleaning risks
Demolition Adaptation Risks

Revision	Date	Description

Drawing Purpose		
For Planning Purpose		
Drawn by	Checked by	Authorised by
	Young In Oh	Young In Oh
<small>Do not scale-off this drawing. Young In Architects take no responsibility for any dimensions obtained by measuring or scaling from this drawing and no reliance may be placed on such dimensions. If no dimension is given, it is the responsibility of the recipient to ascertain the dimension specifically from the Architect or by site measurement. The sizing of all structural and service elements must always be checked against the relevant engineers drawings. No reliance should be placed upon sizing information shown on this drawing.</small>		

Contact  
**Young In Architects**  
 Unit 3  
 Old Paradise Yard 20, Carlisle Road  
 London SE1 7LG  
 t: +44 (0) 207 620 3726  
 m: +44 (0) 7946 316 687  
 e: yoh@younginarchitects.com  
 www.younginarchitects.com

Project Name  
 209 -  
 Erection of a roof extension at second floor level  
 at 8b Healey Street, London, NW1 8SR

Drawing Title		© copyright YoungIn Architects, all rights reserved 2015	
209 -Proposed Loft Floor Plan			
Scale 1: 50 @ A3	Drawing Number	Project no. - Type - SeriesNumber	
		209_GA_203_PP	
Drawing Date	Revision Date	Revision	
Sep. 2017		0	