

CONSTRUCTION KEY				
	existing retained			
	line over/under/behind			
	demolished			
	new construction			
	28mm thick drylining (incorporating Newton 503 mesh & 12.5mm plasterboard)			

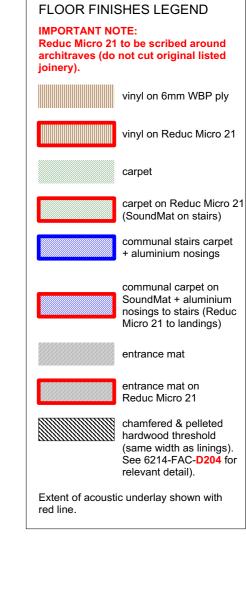

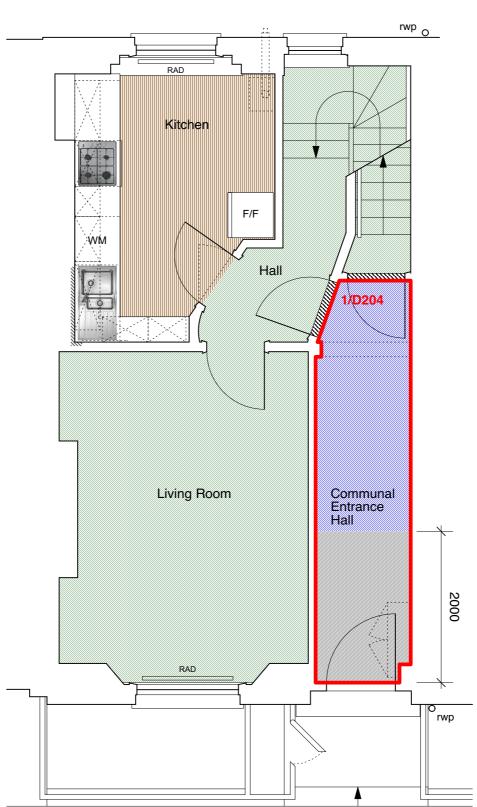

PROJECT 5 ARCHITECTURE LLP 8 Waterson Street London E2 8HL T: +44 (0)20 7739 9131 F: +44 (0)20 7739 3687 E: info@p5a.co.uk	job title 27 AMPTON STREET, LONDON WC1X 0LT	scale 1:50 @ A3	<sup>drawn</sup>	drawing no. 6214-AS27-F02
	drawing GROUND FLOOR PLAN - PROPOSED FINISHES	<sup>date</sup> JUNE 2017	checked XX	