

NOTES

DO NOT SCALE - USE FIGURED DIMENSIONS ONLY.

ALL DIMENSIONS TO BE CHECKED ON SITE PRIOR TO CONSTRUCTION AND ANY DISCREPANCIES TO BE HIGHLIGHTED BY CONTRACTOR.


THIS DRAWING IS TO BE READ IN CONJUNCTION WITH ALL RELEVANT SPECIFICATIONS AND DRAWINGS.

ALL LEVELS ARE TO FINISHED LEVELS UNLESS OTHERWISE INDICATED.

LEGEND

Material Key

1. Brickwork
2. Glazed brickwork
3. Aluminium framed windows (Full brick recess)
4. Anodised aluminium bay window
5. Anodised aluminium entrance canopy
6. Metal coping
7. Metal railing
8. Roof balustrade
9. Boiler flue
10. Textured feature brickwork
11. Bird Boxes
13. Flat entrance door with canopy above
14. Privacy Screen

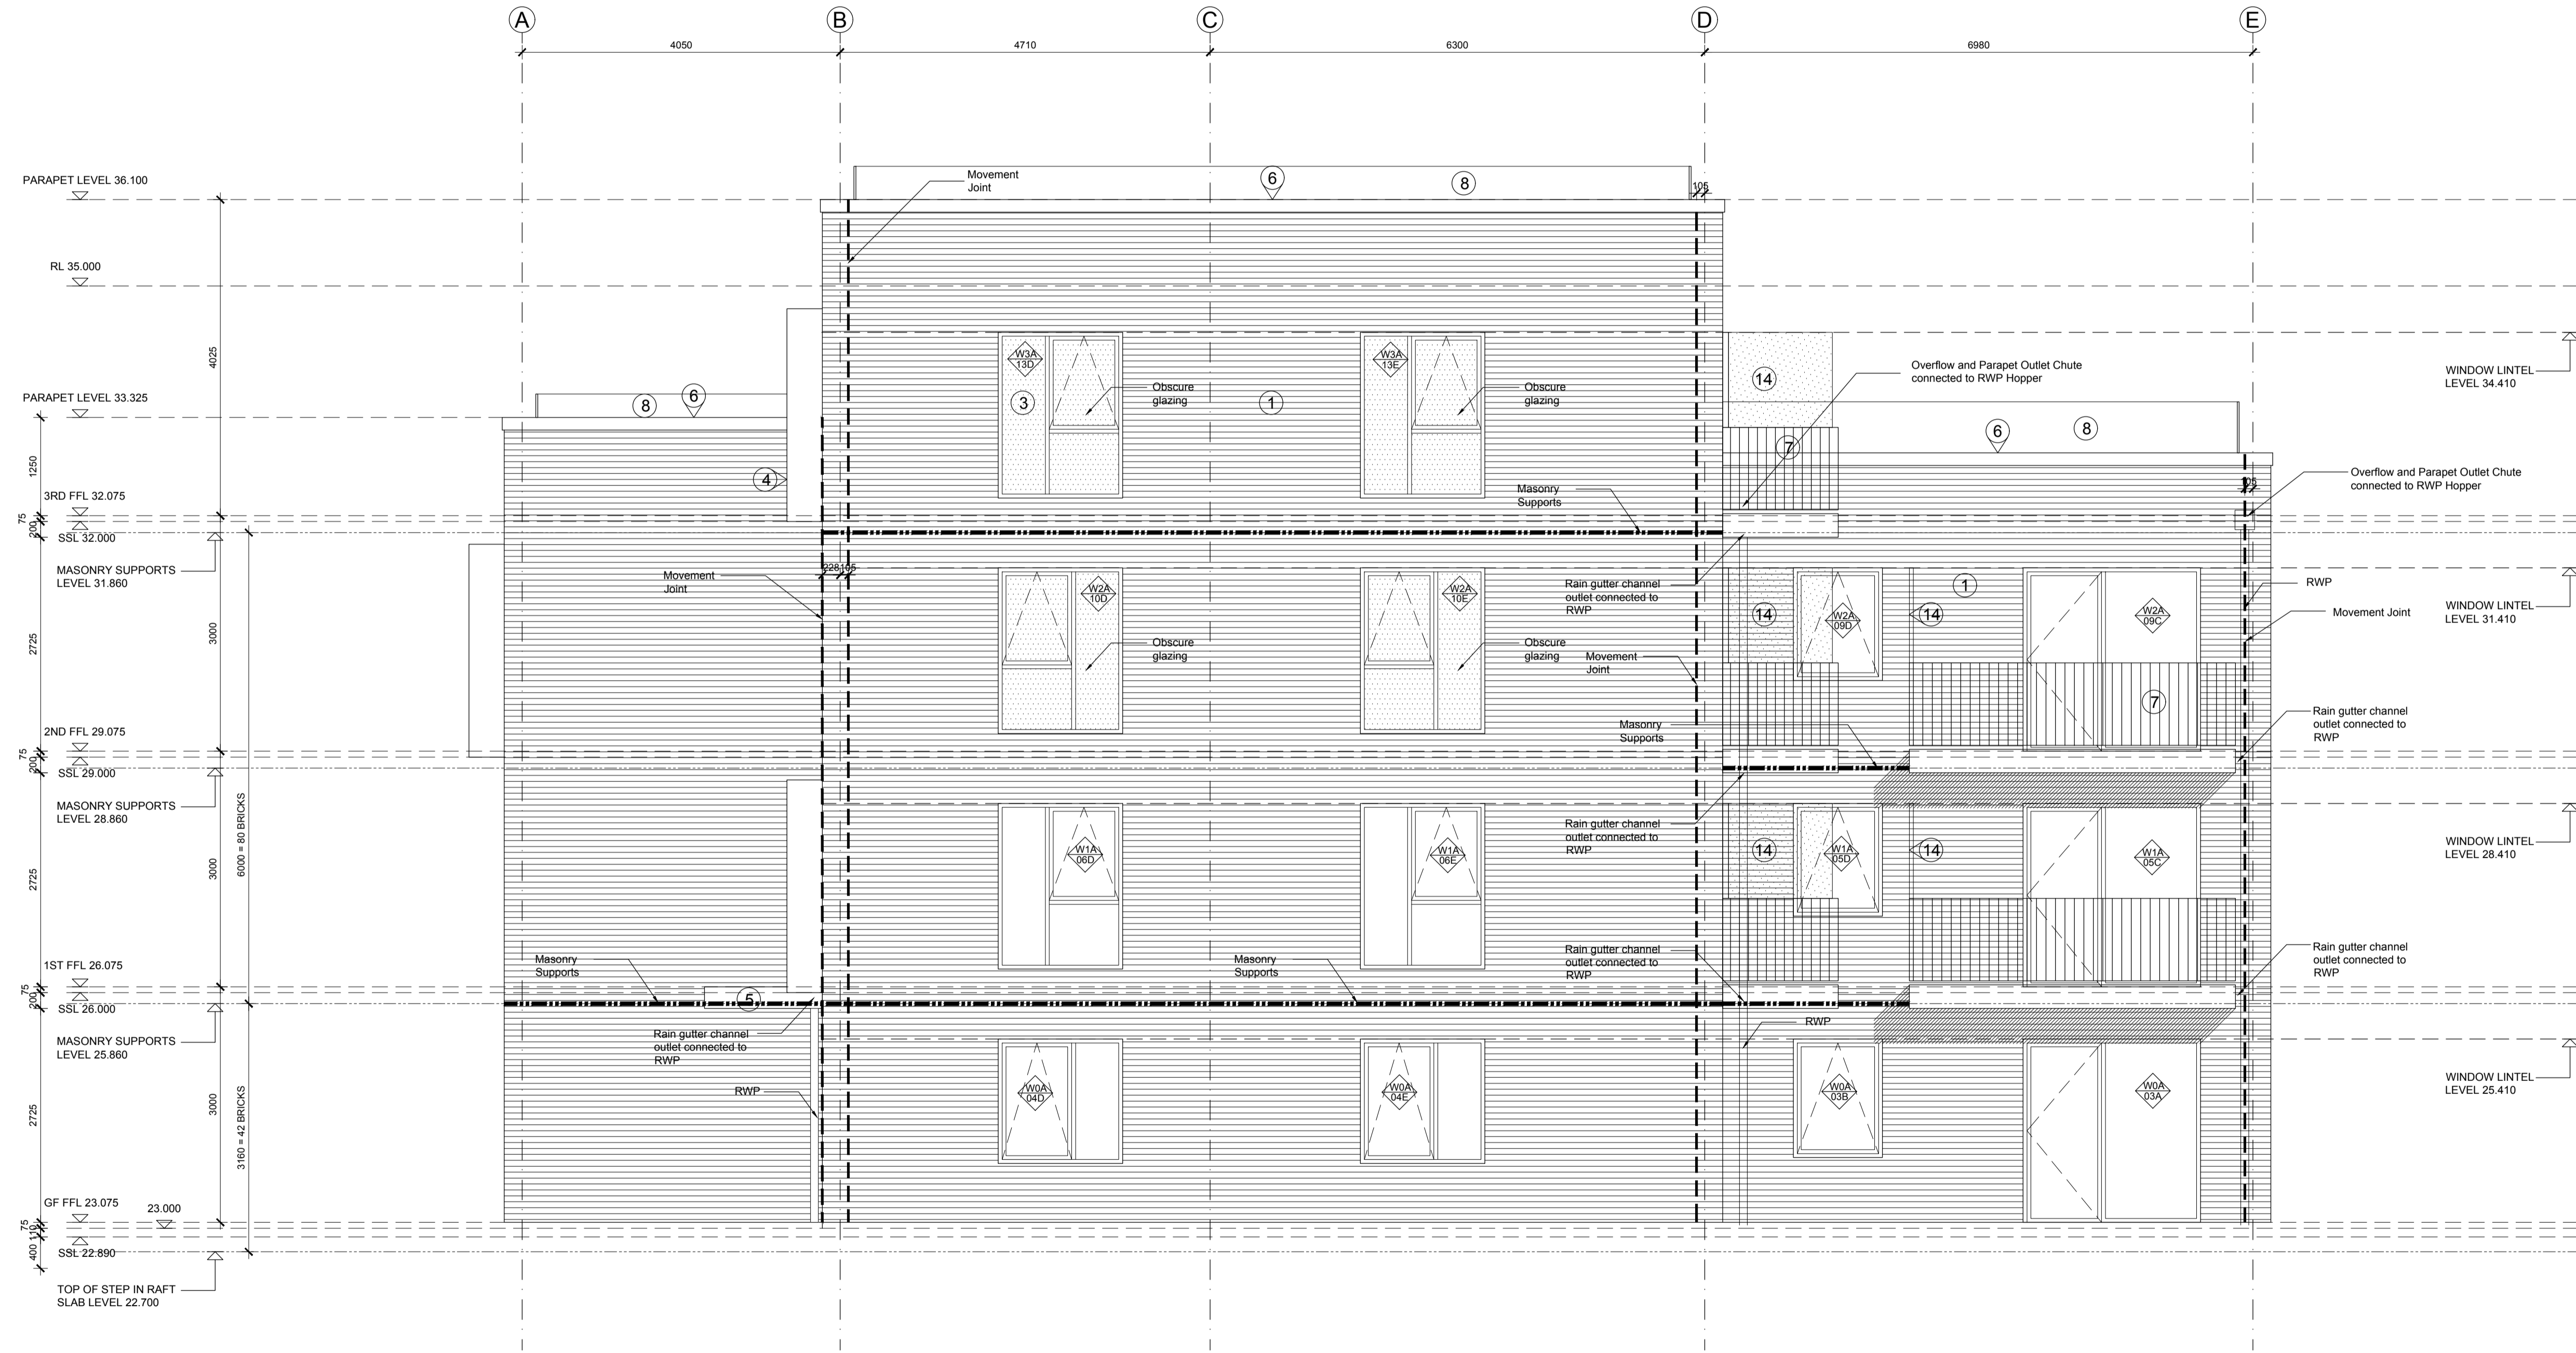

Proposed South Elevation
Scale 1:50

drawing status: **CONSTRUCTION**

revision:	description:	date:
C.01	Issued for Information	13-12-16
C.02	Windows revised, Canopy revised, balconies revised, legend revised	07-02-17
C.03	Masonry Supports indicated	01-03-17
C.04	Windows revised as clouded	03-05-17
C.05	Minor amendments as clouded	19-05-17
C.06	Levels for window lintels added	26-05-17
C.07	Movement Joints amended	19-06-17
C.08	Issued for Information, revision as clouded	27-07-17
C.09	Obscure glazing indicated	29-09-17

CONSTRUCTION

SADAarchitecture
 P : Suite 14, Arquen House, 4-6 Spicer St, St Albans, AL3 4PQ.
 E : letterbox@sada-architecture.com
 W : www.sada-architecture.com
 T : 01727 860810

project:	16-019 CAMDEN STREET		
drawing:	PROPOSED SOUTH ELEVATION		
date:	13-12-16	drawn by: MP	check: SM
scale:	1:50 @ A1	drwg no.: 501	rev. no.: C.09

© Copyright: This drawing or design may not be reproduced without permission.