



SYBORN + ATKINSON
 4 PRATT WALK
 LONDON
 SE11 6AS
 TEL: 0207 735 2071
 EMAIL: INFO@SYBORNATKINSON.CO.UK

ALL STEELWORK/CONNECTIONS
 PADSTONES AND BASES/PADS
 ARE TO BE TO ENGINEERS DETAIL

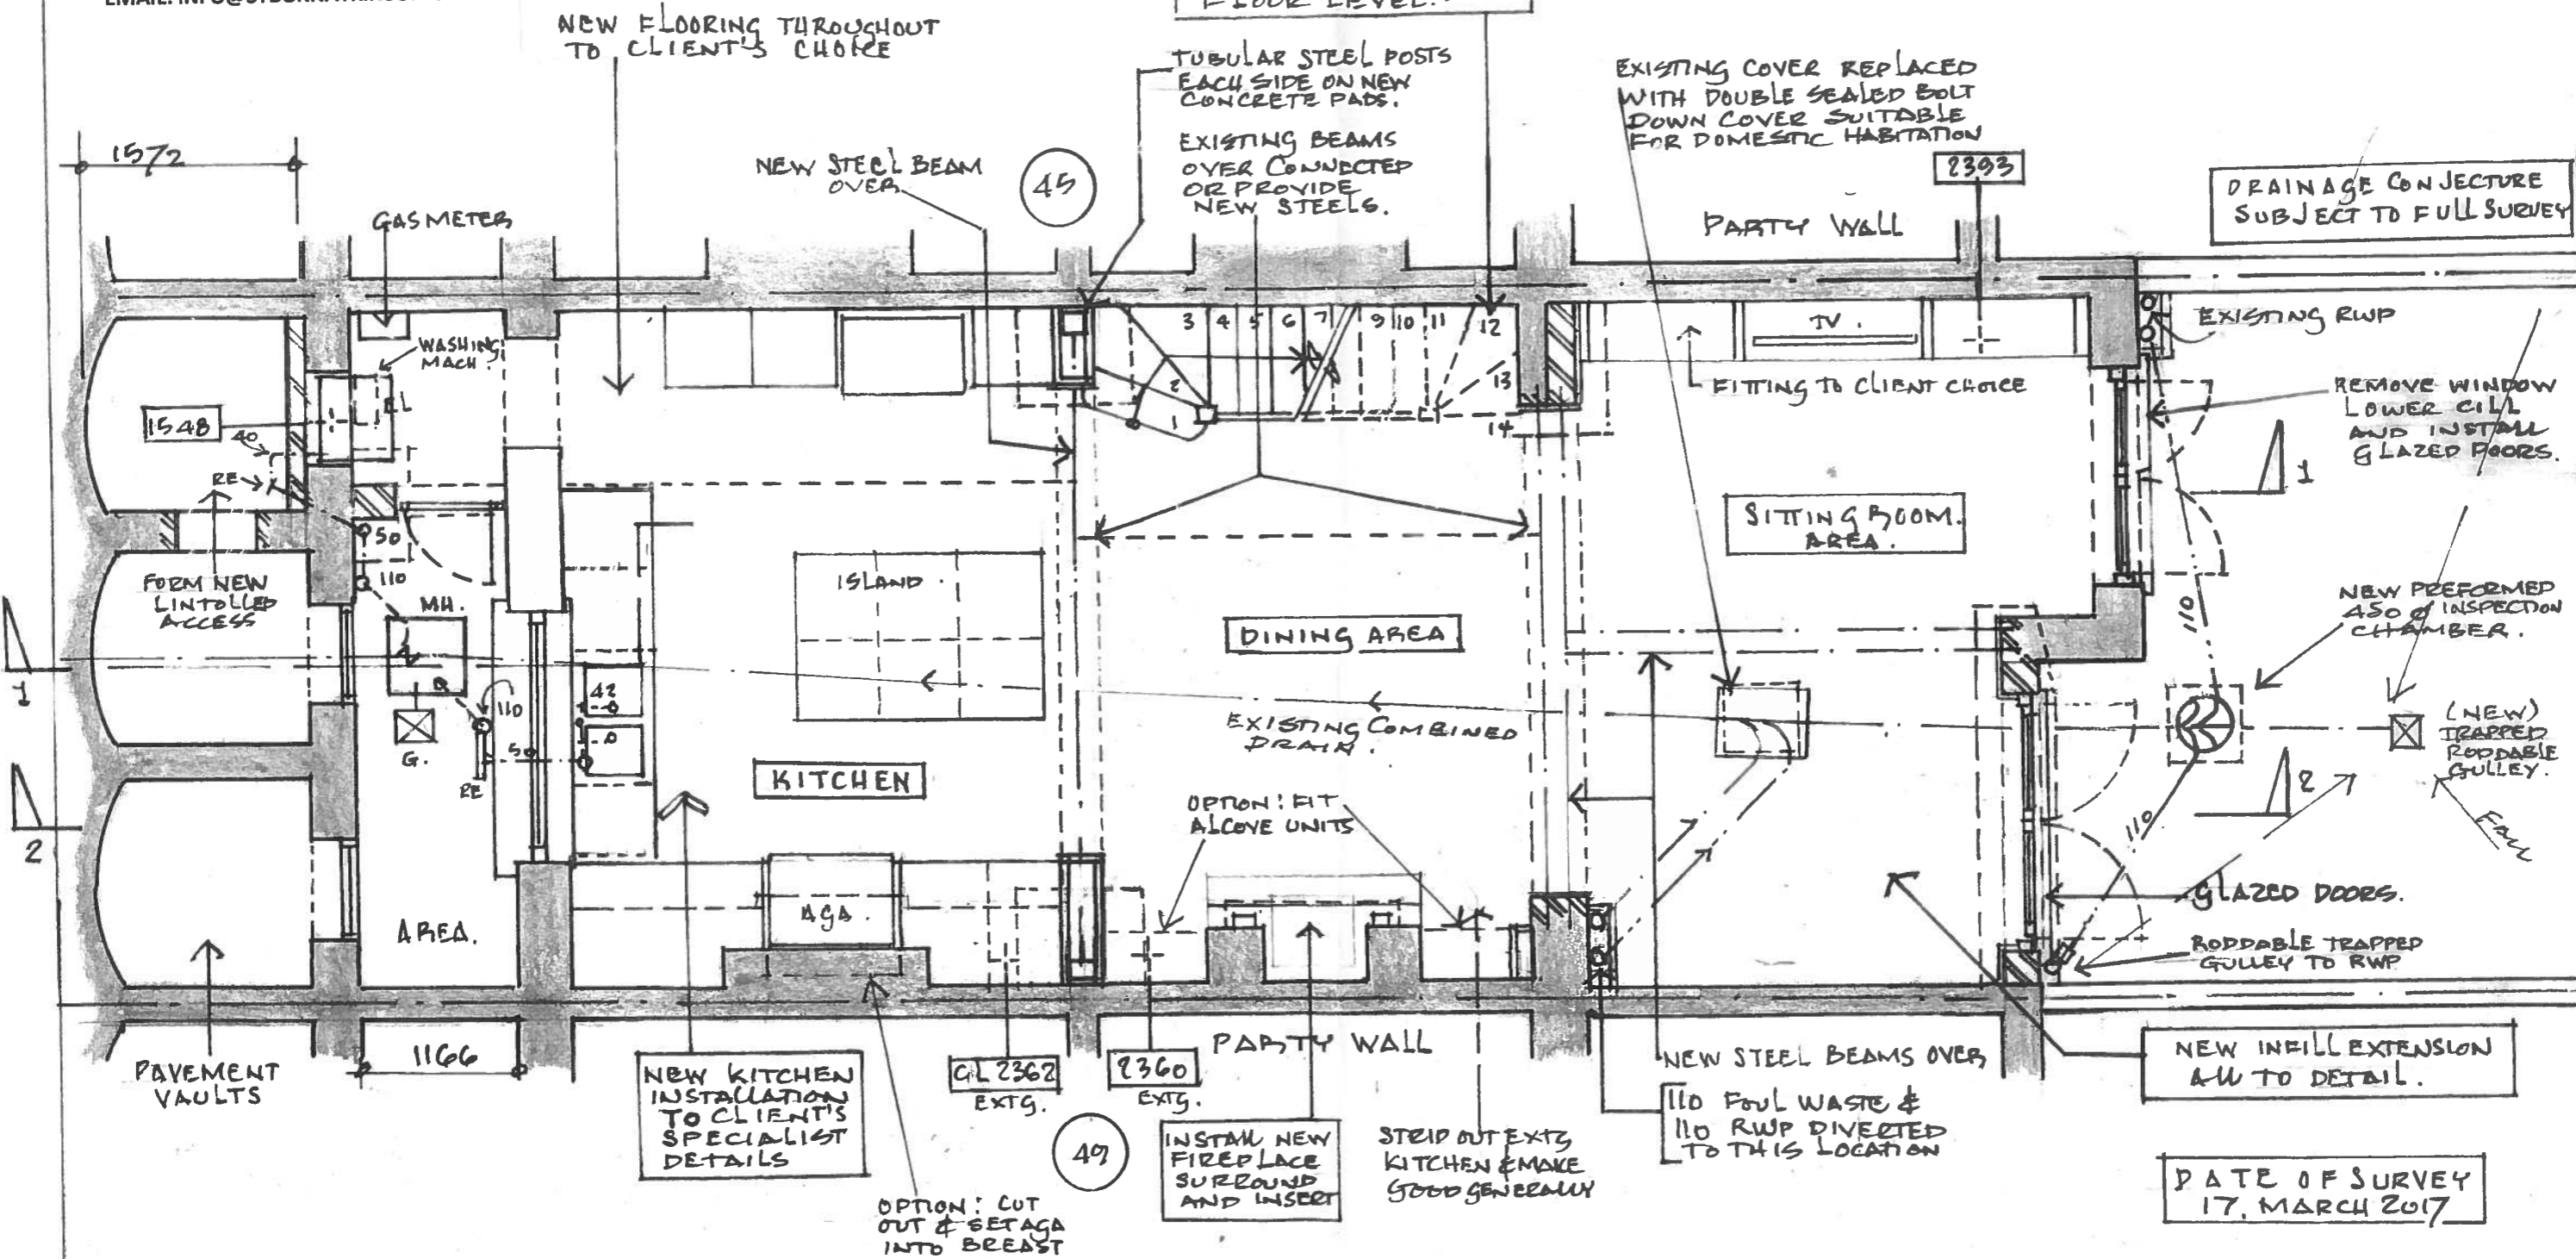

SCALE OF METRES 1:50 @ A3


47 PRINCESS ROAD LONDON NW1 8JS	DATE.	DRG NO.
PROPOSED REFURBISHMENT & ALTERATIONS	03.17	LC666 P/1
LOWER GROUND FLOOR PLAN AS PROPOSED		

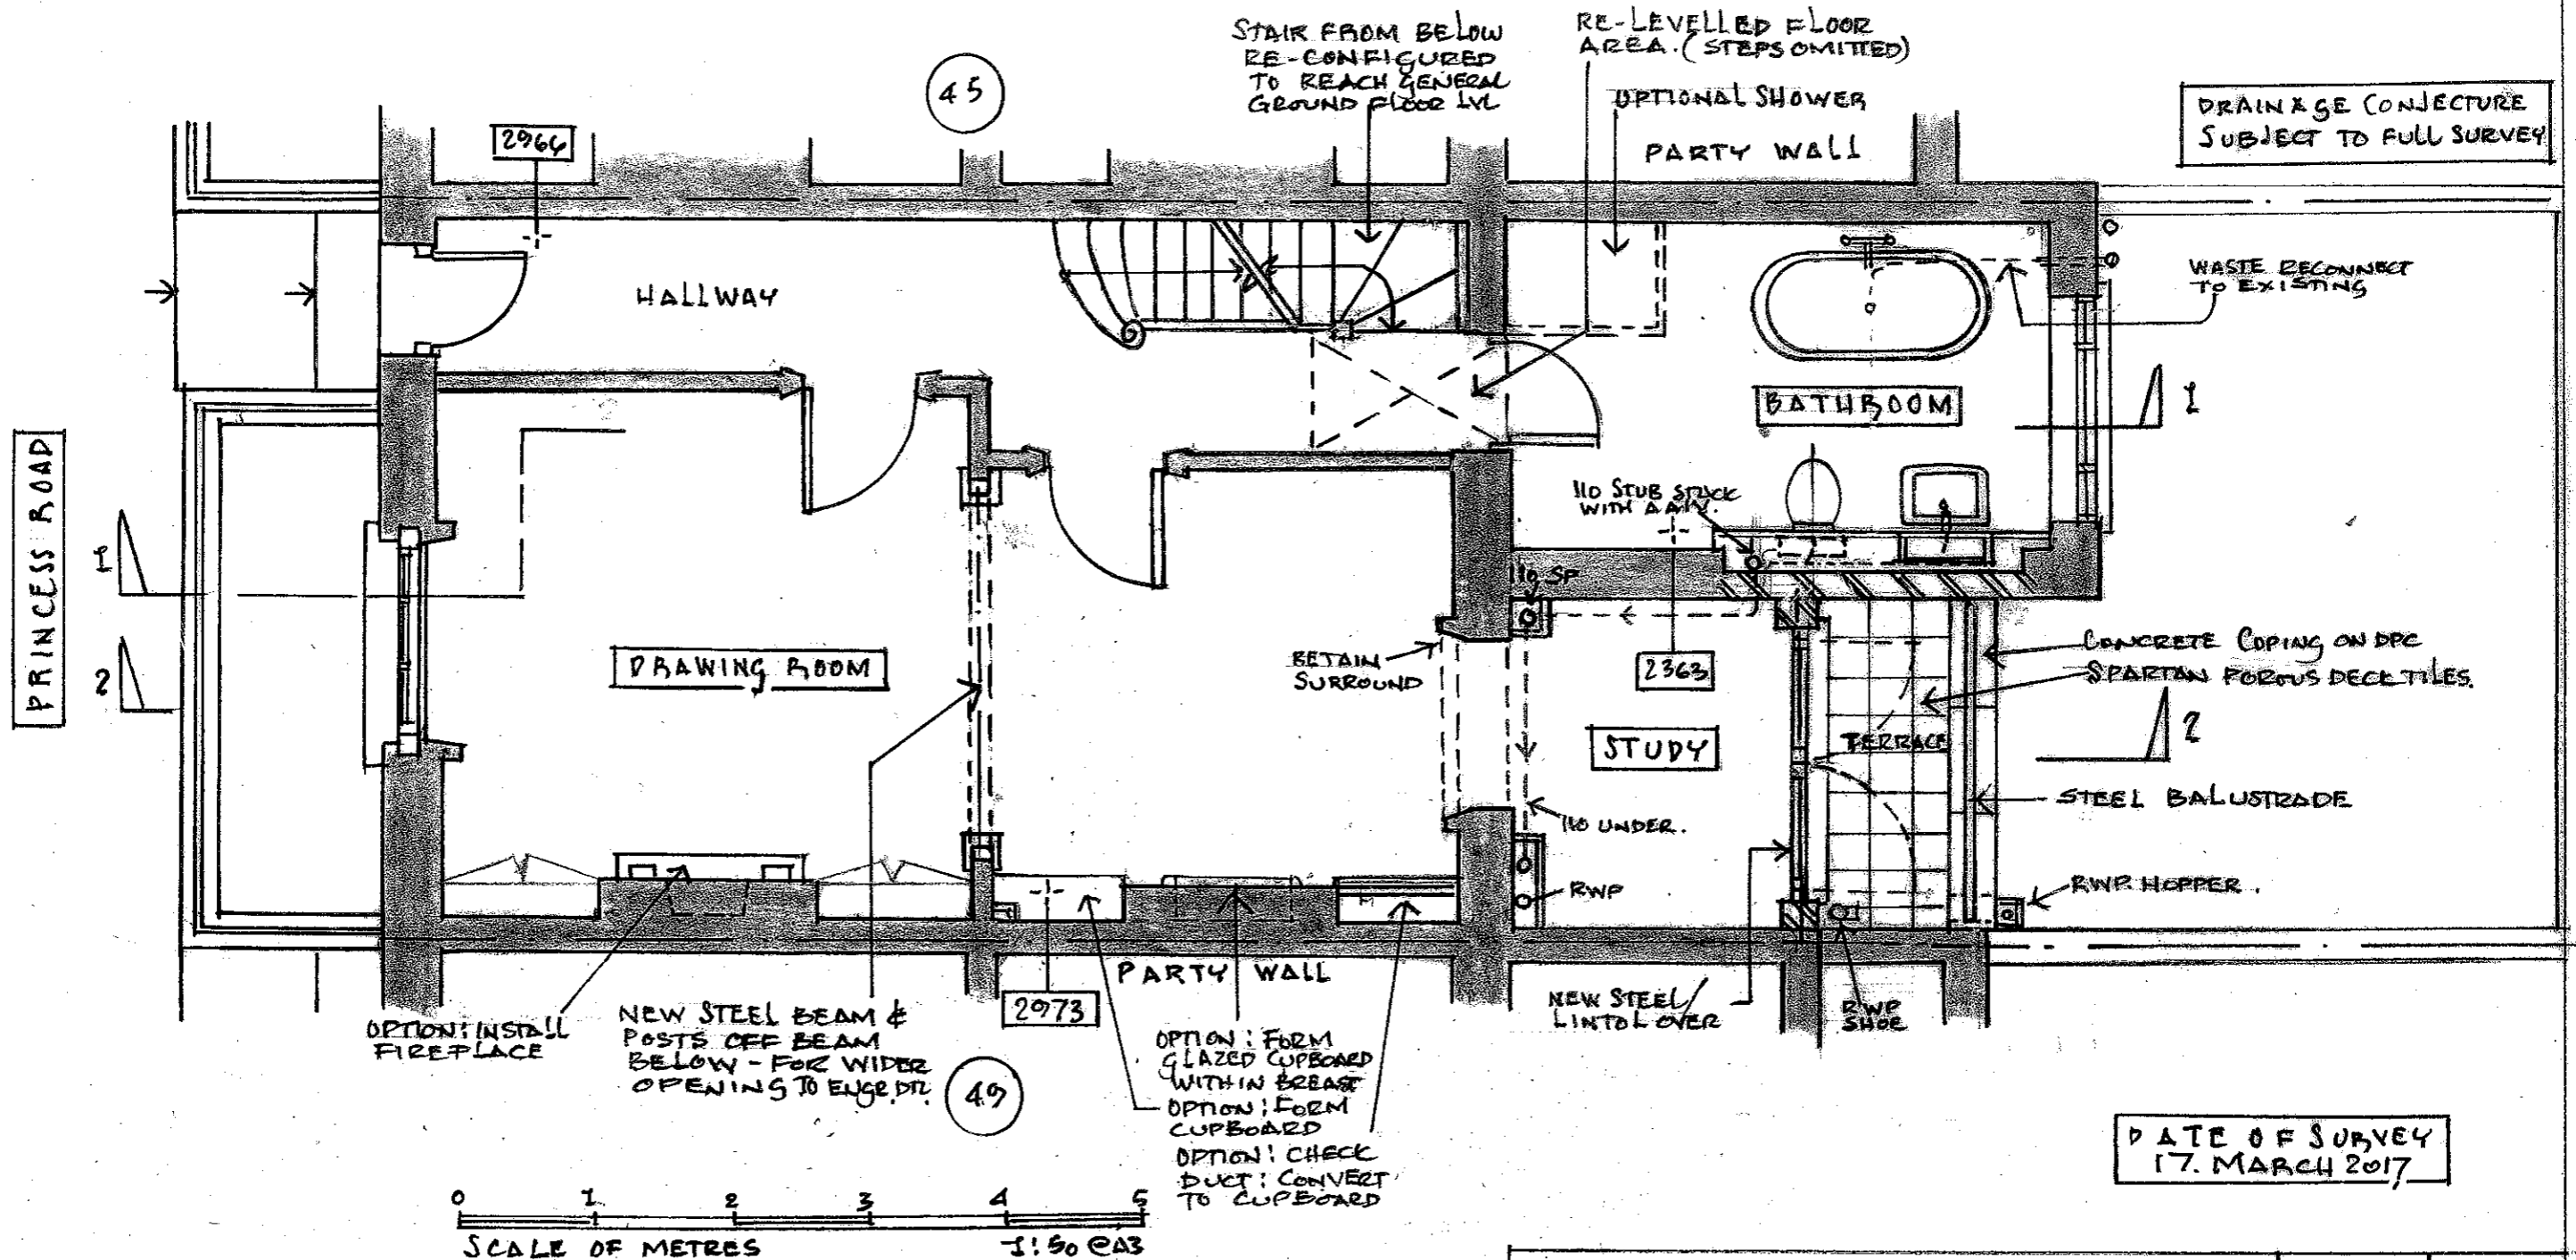

28.09.2017
 REVISION
 'A'
 BALUSTRADE AMENDED
 (FROM GLASS) TO STEEL

47 PRINCESS ROAD LONDON NW18 8JS	DATE	PRG NO
	03.17	LG66 P/2
PROPOSED REFURBISHMENT & ALTERATIONS		
GROUND FLOOR PLAN 'AS PROPOSED'	28.09.17	REV. 'A'

SYBORN + ATKINSON
 4 PRATT WALK
 LONDON
 SE11 6AS
 TEL: 0207 735 2071
 EMAIL: INFO@SYBORNATKINSON.CO.UK

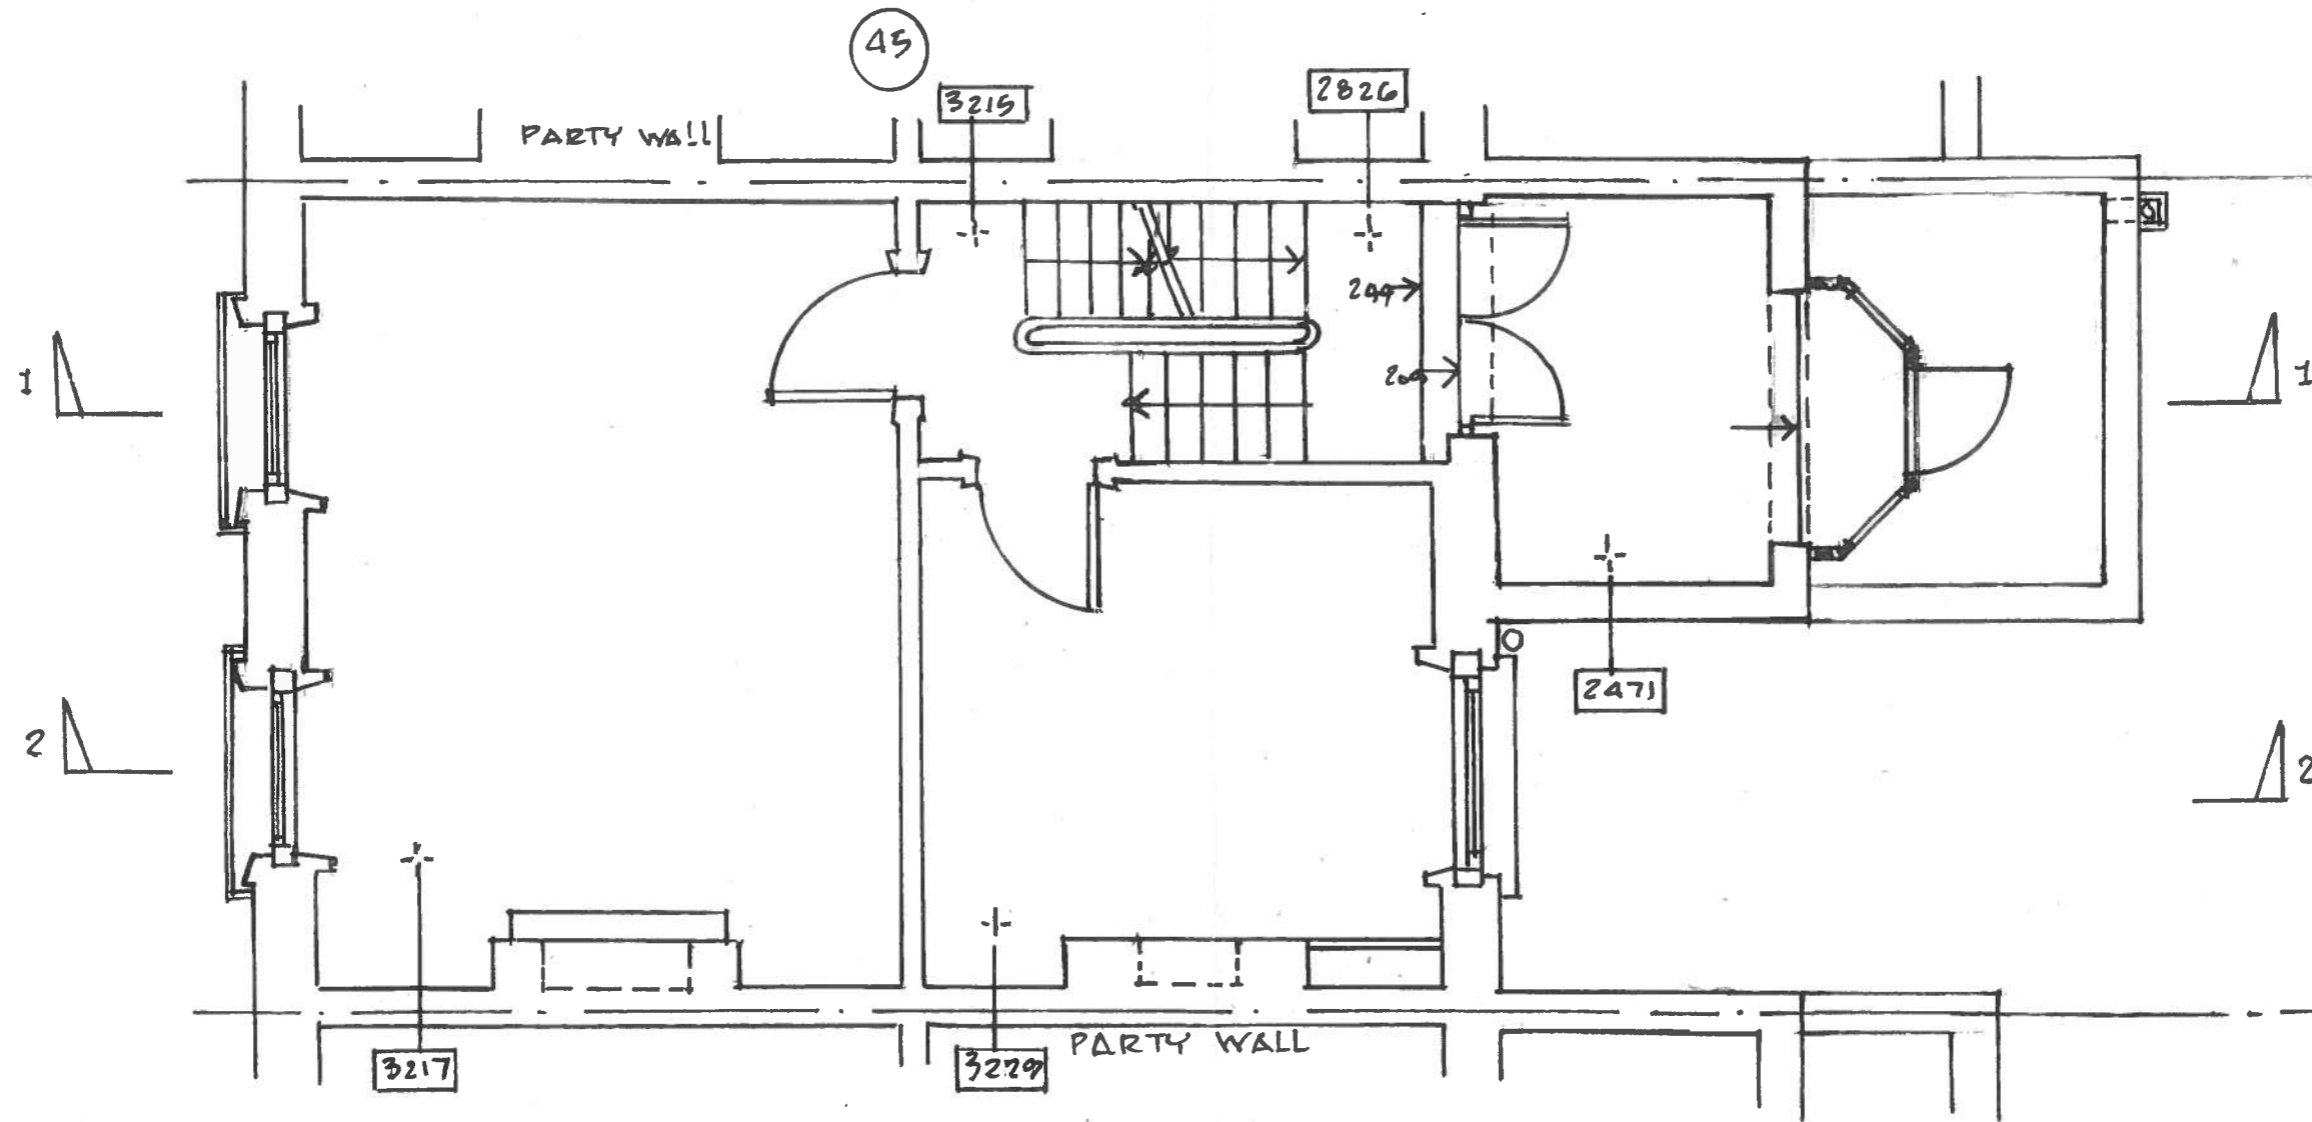


DATE OF SURVEY
 17. MARCH 2017



47 PRINCESS ROAD LONDON NW18JS PROPOSED REFURBISHMENT & ALTERATIONS FIRST FLOOR PLAN 'AS EXISTING'	DATE	DRGNO
	03.17	LG66 E/3

SYBORN + ATKINSON
 4 PRATT WALK
 LONDON
 SE11 6AS
 TEL: 0207 735 2071
 EMAIL: INFO@SYBORNATKINSON.CO.UK

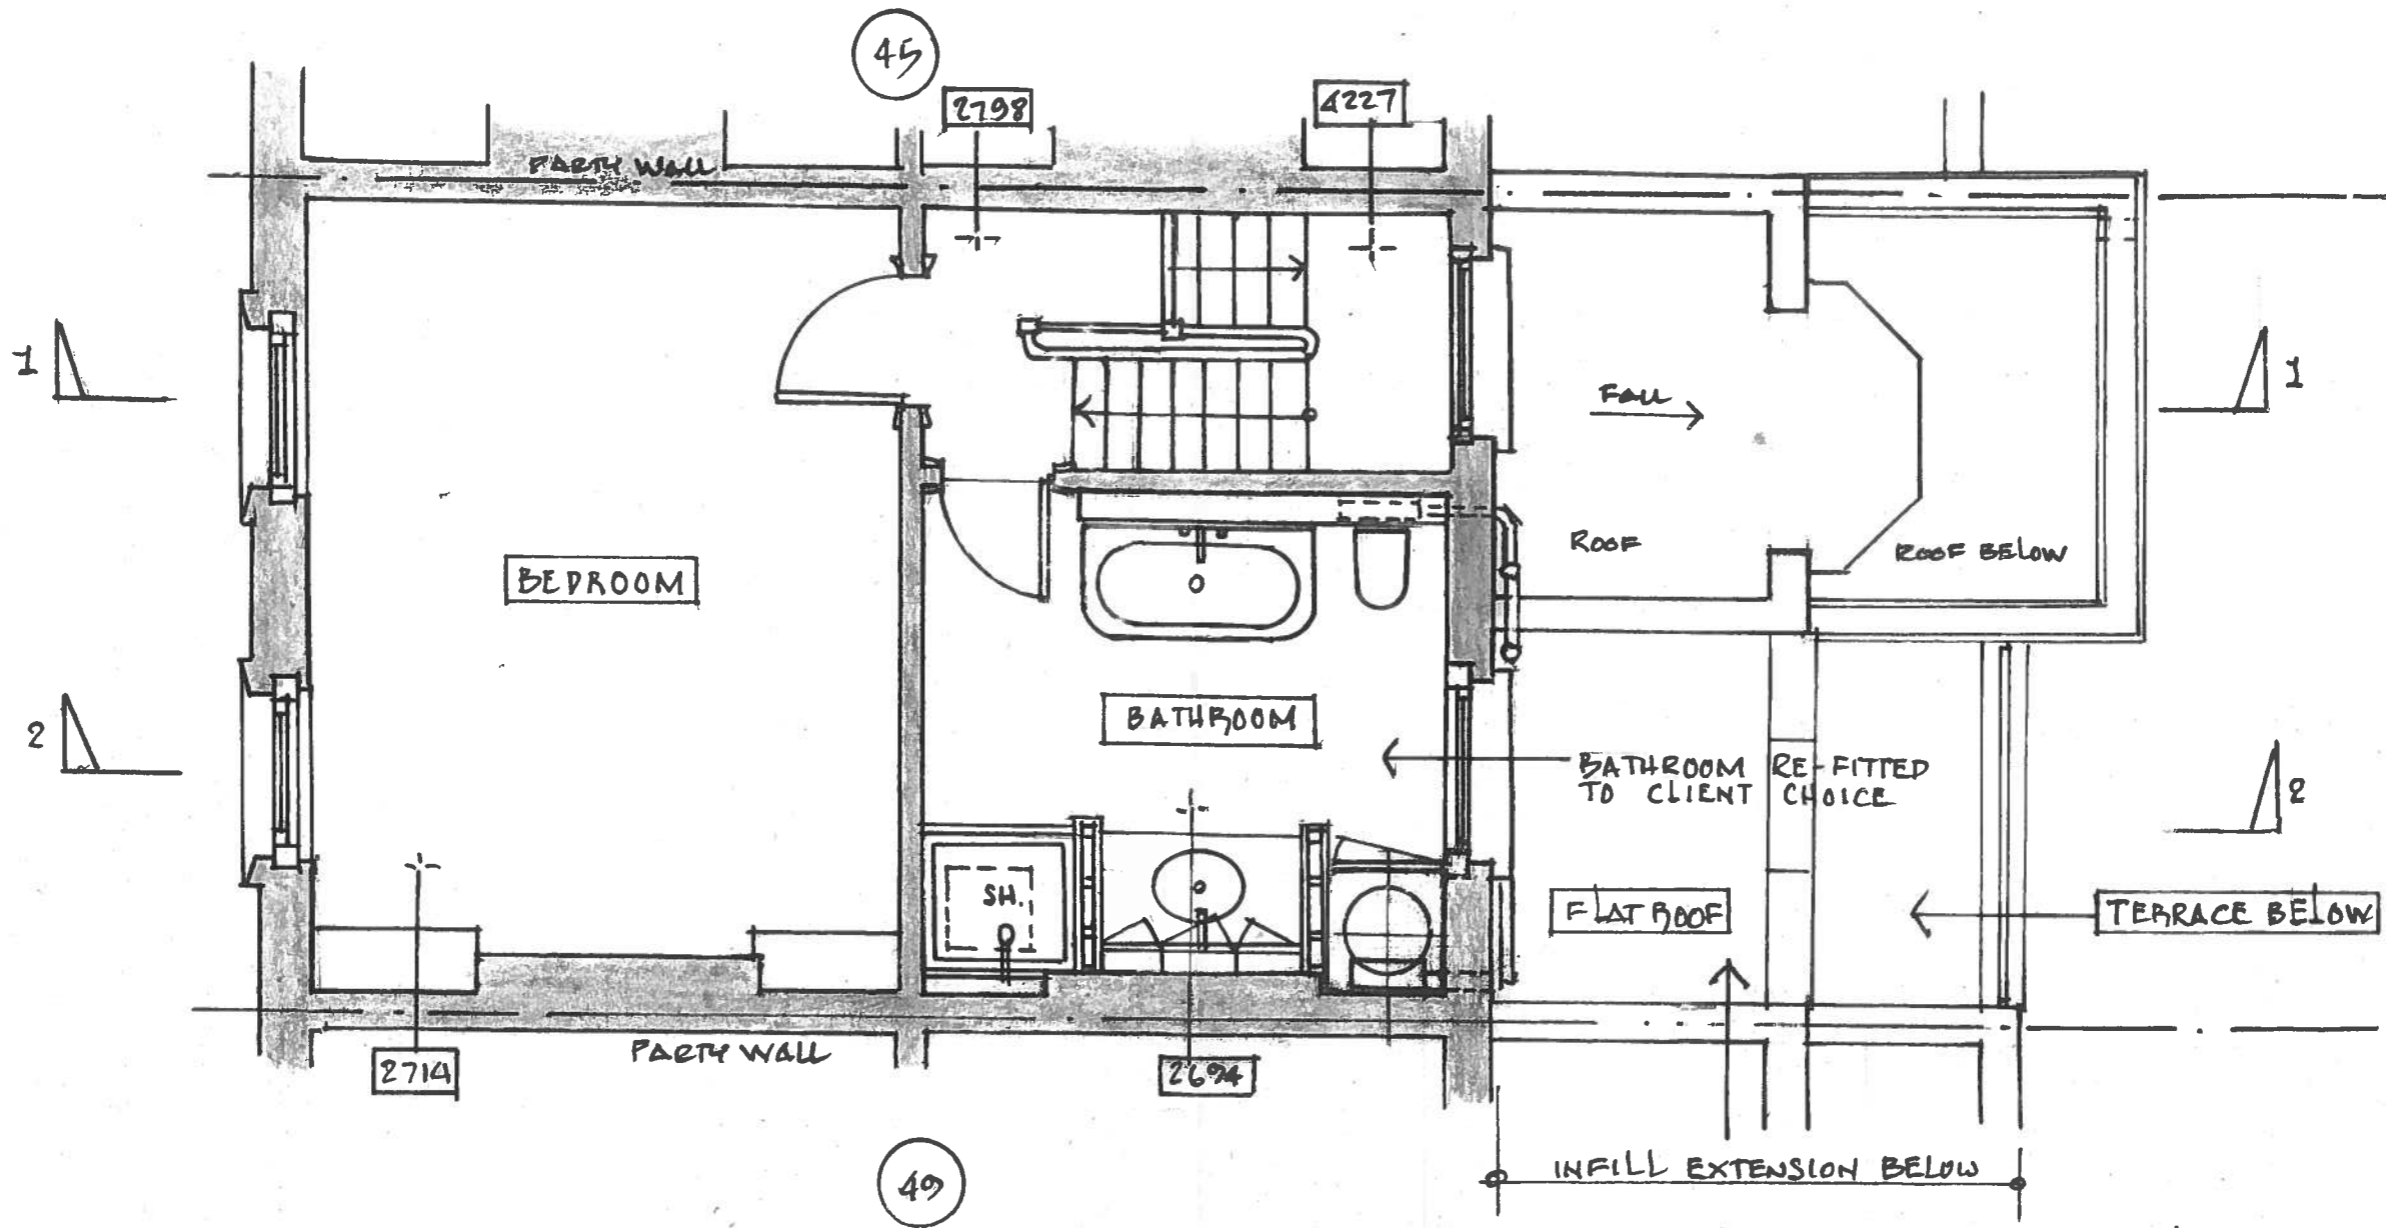

DATE OF SURVEY
 17 MARCH 2017



47 PRINCESS ROAD LONDON NW18JS	DATE	DEGN:
PROPOSED REFURBISHMENT & ALTERATIONS	03.17	LG66
SECOND FLOOR PLAN 'AS PROPOSED'		P/4

SYBORN + ATKINSON
 4 PRATT WALK
 LONDON
 SE11 6AS
 TEL: 0207 735 2071
 EMAIL: INFO@SYBORNATKINSON.CO.UK

PROFILE OF ADJOINING OWNERS. MANSARD NOT DEFINED - SUBJECT TO FURTHER SURVEY


SECOND FLOOR LVL

FIRST FLOOR LVL

PRINCESS STREET

GROUND FL. LVL

LOWER G.F. LVL

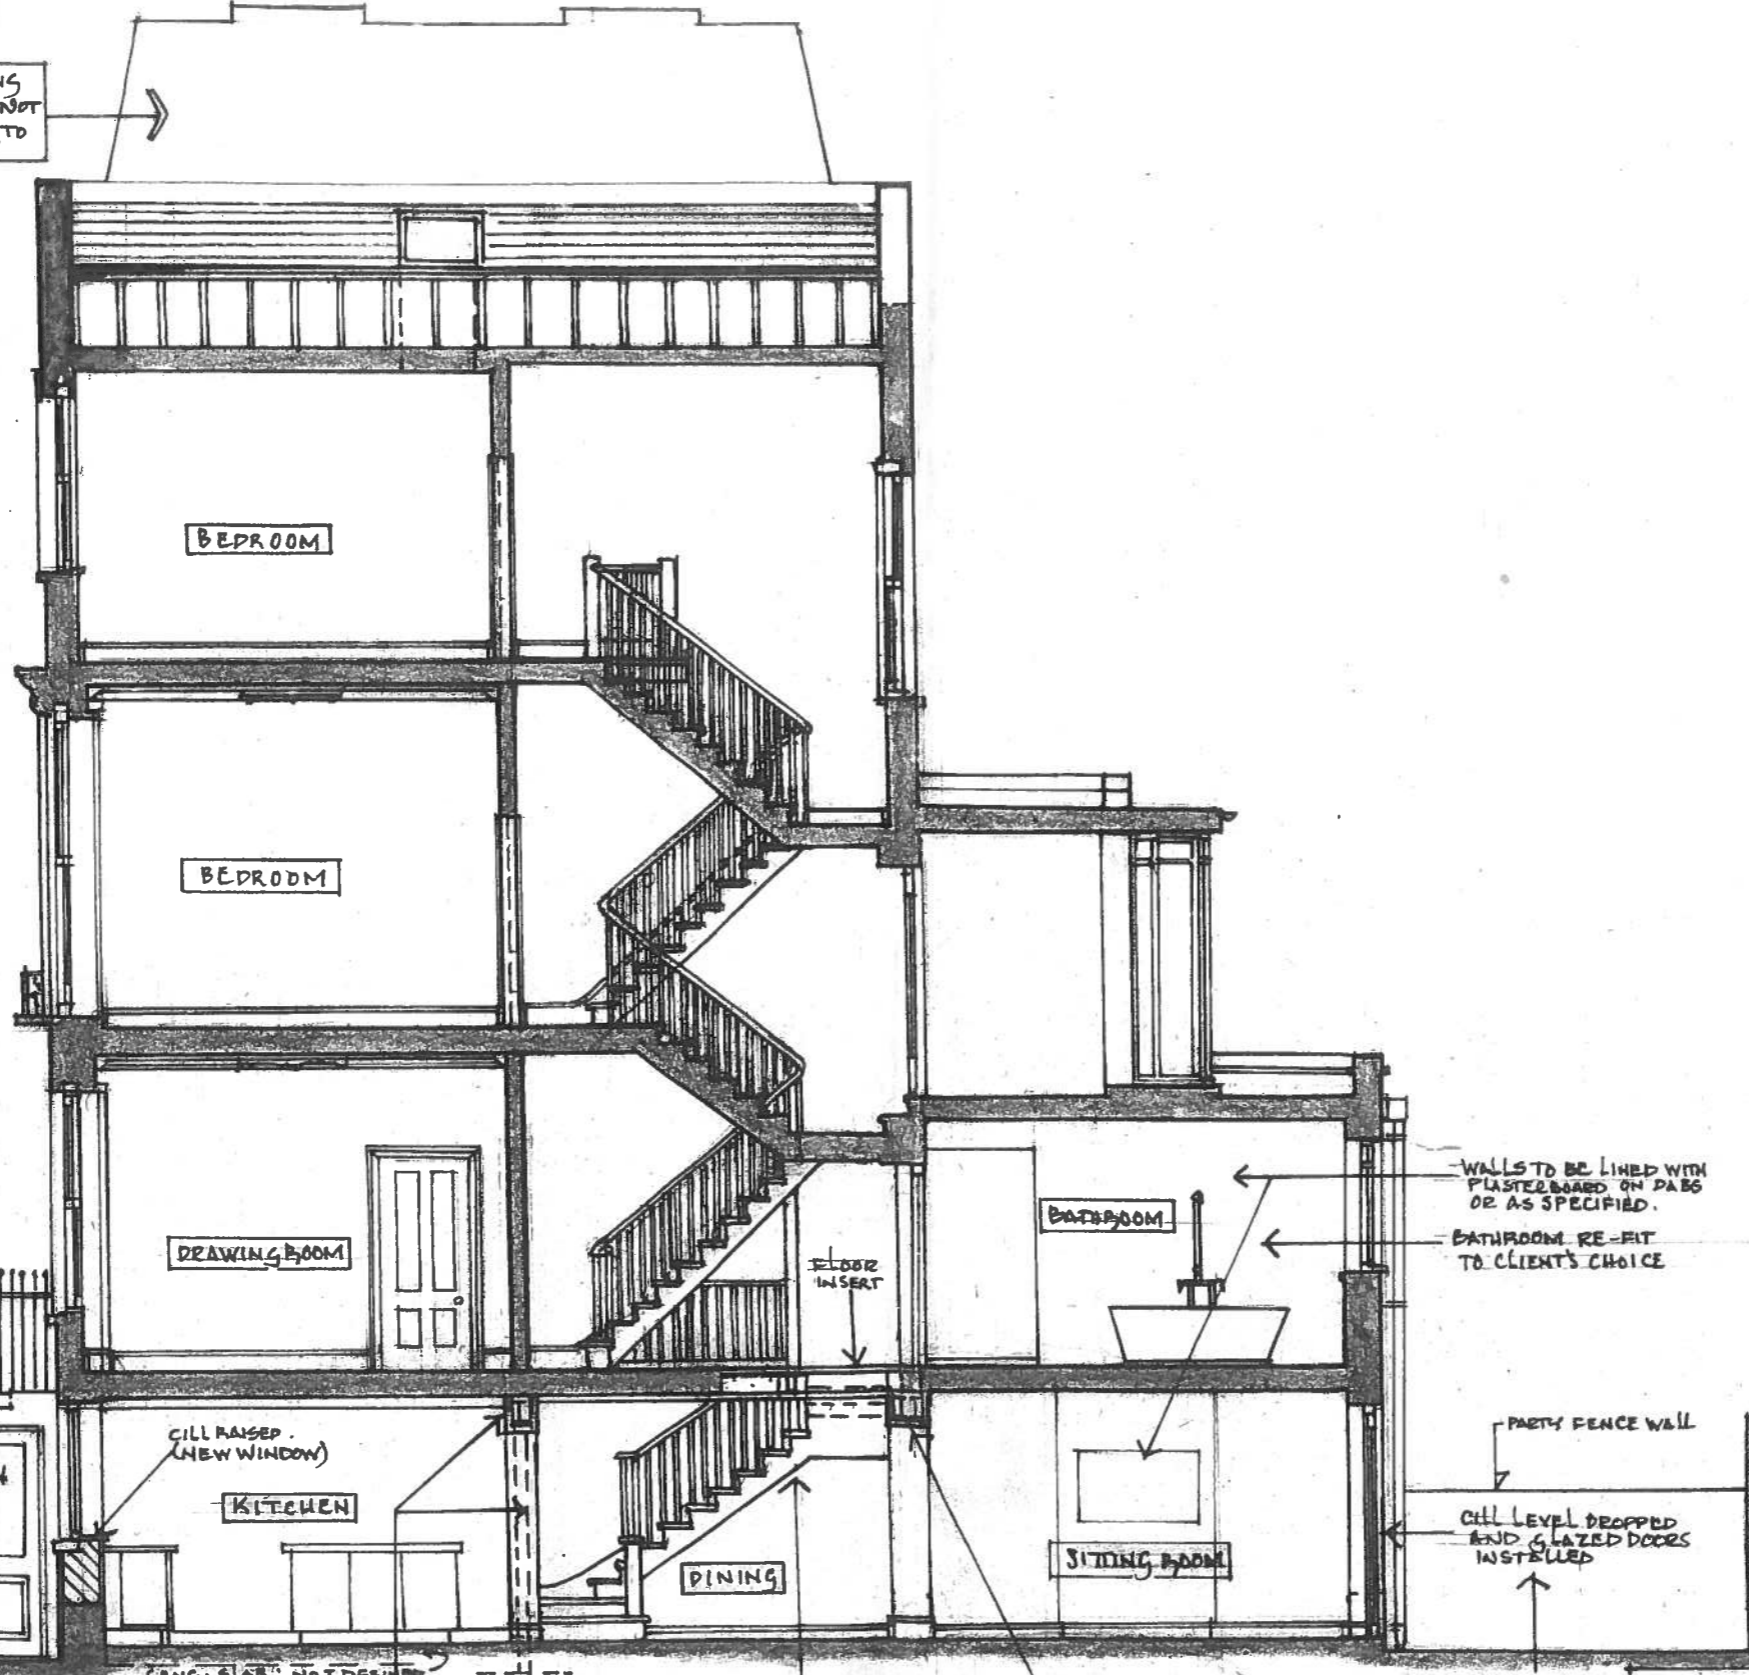

15
14
13
12
11
10
9
8
7
6
5
4
3
2
1
0
SCALE OF METRES

WALLS TO BE LINED WITH PLASTERBOARD ON PABS OR AS SPECIFIED.
 BATHROOM RE-FIT TO CLIENT'S CHOICE

PARTY FENCE WALL
 CELL LEVEL DROPPED AND GLAZED DOORS INSTALLED

NEW LINTOLLED ACCESS OPENING

VAULT

0 1 2 3 4 5 6 7 8 9 10 11 12 13 14
 SCALE OF METRES


NEW STEEL ON POSTS ON NEW PAD FOUNDATION TO ENGINEER'S DETAIL.
 LOWER STAIR RECONFIGURED TO ENSURE LEVEL FLOOR AT GROUND FLOOR LEVEL

NEW STEELS TO ENGR. DETL (ON PADSTONES)

47 PRINCESS ROAD LONDON NW18 3JS	DATE	DRG NO.
PROPOSED REFURSHMENT & ALTERATIONS	03.17	1666
SECTION 1-1 AS PROPOSED		P/G

30. 2004/01/01 BY

PROFILE OF ADJOINING OWNERS MANSARD NOT DEFINED - SUBJECT TO FURTHER SURVEY

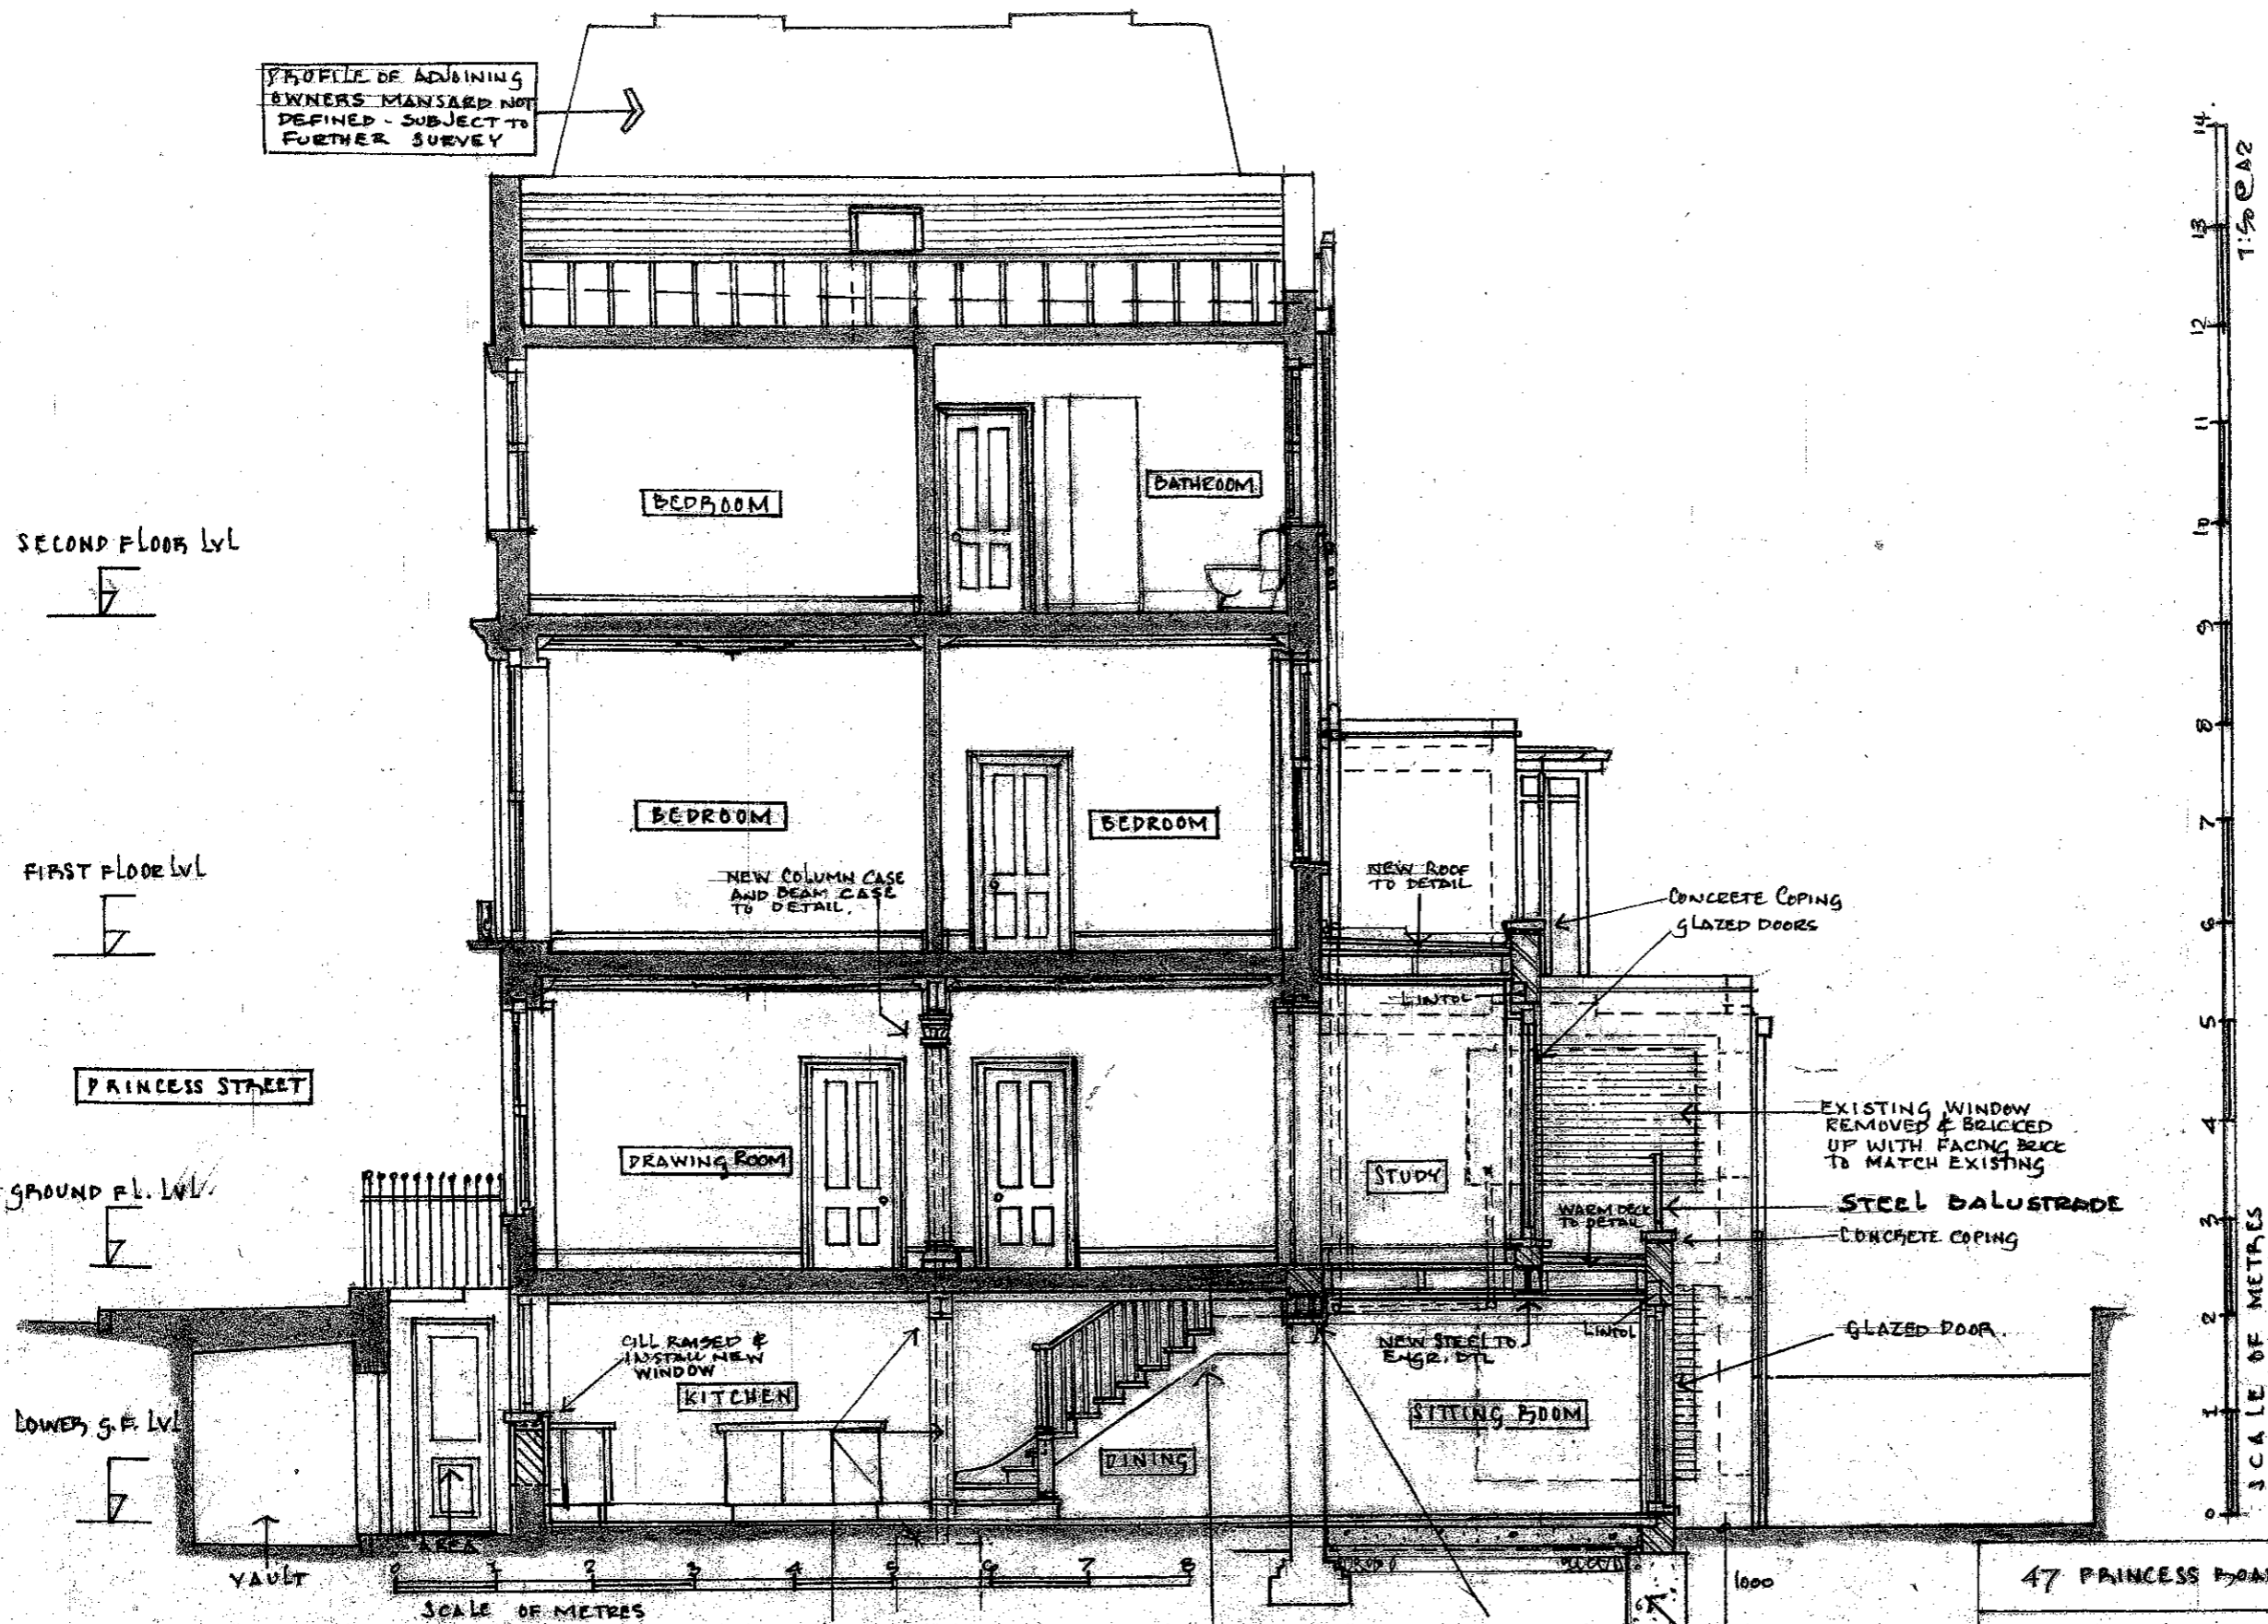

14
13
12
11
10
9
8
7
6
5
4
3
2
1
0
SCALE OF METRES
1:50 @ A2

28.9.17 BALUSTRADE CHANGED
REV A' FROM GLASS TO STEEL

SCALE OF METRES

NEW STEEL ON POSTS ON NEW PAD FOUNDATIONS TO STRUCTURAL ENGR DETL

LOWER STAIR RECONFIGURED TO ENSURE LEVEL FLOOR AT GROUND FLOOR LEVEL

NEW STEELS TO ENGR DETL (ON PADSTONES)

NEW FOUNDATION TO ENGR DETL

47 PRINCESS ROAD LONDON NW1 8JS

PROPOSED REFURBISHMENT & ALTERATIONS

SECTION 2-2 AS PROPOSED

DATE	FIG NO
03.17	L666 P/7
28.9.17	REV. A'

