



2 4th FLOOR PLAN

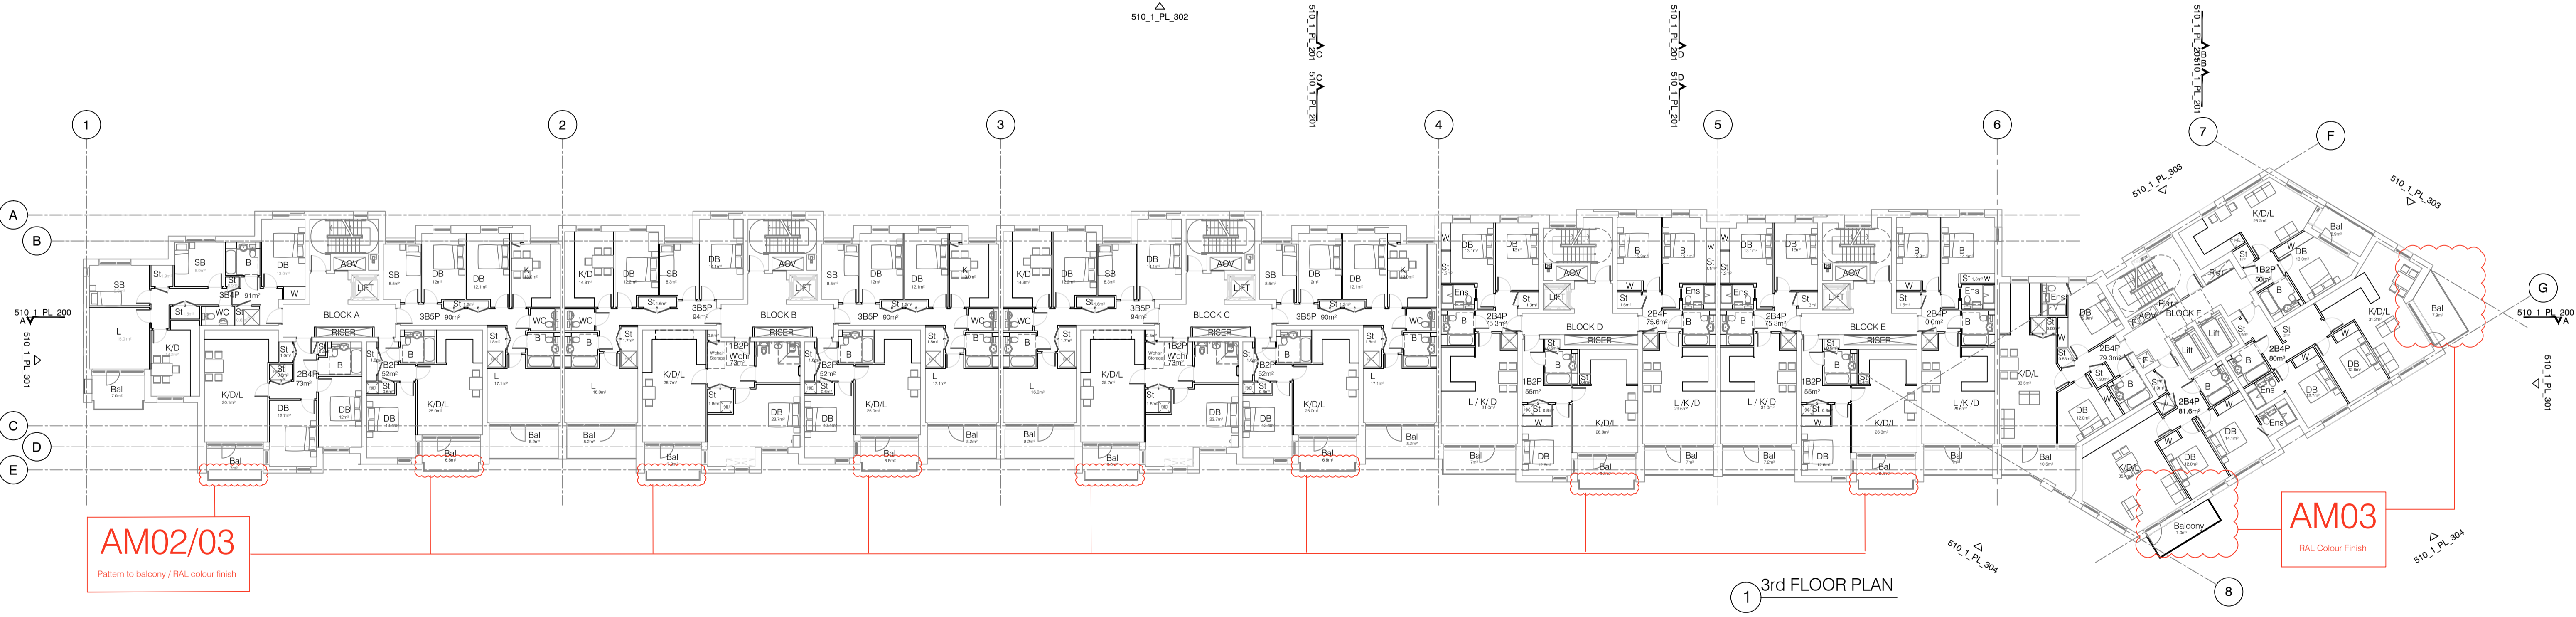

1 3rd FLOOR PLAN

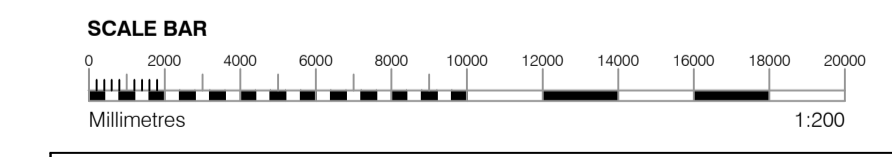


GENERAL NOTES

- This drawing is copyright of PTE architects
- Use figured dimensions only. DO NOT SCALE.
- All dimensions are in millimetres unless noted otherwise
- All levels are in metres above Ordnance datum unless noted otherwise
- This drawing must be read in conjunction with all other relevant drawings and specifications from the Architect and other consultants

NOTES

- All setting out to be confirmed on site prior to construction - any discrepancy must be immediately reported to the Architect.

- MATERIAL KEY**
- A** - Brick work type 1: Red Brick, stretcher bond with light colour mortar. Openings to have a deep brick reveal (approx 190mm unless stated otherwise).
 - B** - Brick work type 2: Reflective blue/purple Brick, stretcher bond with dark grey mortar. Openings to have a deep brick reveal (approx 190mm unless stated otherwise).
 - C** - Brick work type 3: White glazed brick, stack bonded with white colour mortar, to Block F recessed balconies.
 - D** - Metal panel: RAL colour finish panels with hidden fixings and minimal joints.
 - E** - Shop front frameless glass curtain walling with 75mm aluminium capping at base, RAL colour finish aluminium framed double or triple glazed doors to match.
 - F** - Windows / doors: PPC aluminium framed double or triple glazed units (manufacturer to be agreed).
 - G** - Canopies: Pre-formed metal boxed canopy in RAL colour finish with hidden structure and integral lighting.
 - H** - Perforated metal balustrade or privacy screen: perforated metal (RAL colour finish) supported off PPC coated frame with hidden fixings and minimal joints - allow for non-uniform setting out of perforations - details to be agreed.
 - I** - Metal Railing Balustrade: formed from PPC vertical flats (approx 50 x 12mm).
 - J** - Metal Railing Balustrade: formed from PPC vertical flats (approx 50 x 12mm) extending to balcony soffit with metal plate fascia fixed to balcony edge.
 - K** - Precast concrete or stone coping to parapet wall - allow for reinforcement back to structure.
 - L** - Glass balustrade: frameless glass with no visible fixings.
 - M** - Brick work type 4: Red Glazed brickwork, stack bonded to residential entrances
 - N** - Hit and miss brickwork wall to basement cycle store - free area to meet ventilation requirements to basement.
 - O** - 1.2 m high Fagus sylvatica (beech) instant hedge planted in a double staggered row.
 - P** - Reconstituted Stone on fixing ancon bracket to form architrave detail to concierge/supermarket/retail entrances.
 - Q** - Aluminium PPC louvred doors/panels to refuse store/car park/fire exits/substation/vent intake or exhaust locations.
 - R** - Brick work type 2: Slightly recessed brick wall with stepped brick coursing.
 - S** - Close boarded timber fence to meet Acoustic requirements.
 - T** - Brick work type 5: Reduced specification / off-shade brick wall forming retaining structure.
 - U** - Perforated metal balustrade: perforated metal (RAL colour finish) with leaf pattern, supported off PPC coated frame with hidden fixings and minimal joints - allow for non-uniform setting out of perforations - details to be agreed.

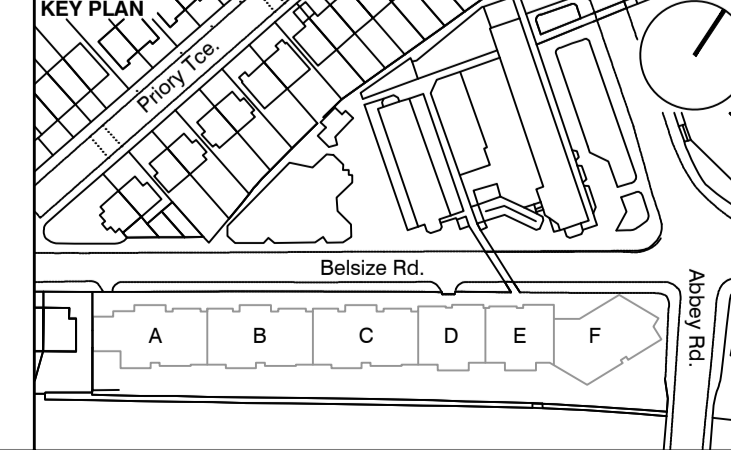

S73 APPLICATION			
F	28.04.17	Section 73 issued for planning.	DS DPD
F	31.03.17	Amendment references added. Issued to Wates prior to planning submission.	DS DB
E	21.06.16	Section 73 issued for planning.	EN DPD
rev.	date	description	dm aut

PLANNING

Dispeker Wharf
38 Graham Street
London N1 8JX

t: 020 7336 7777 w: www.ptea.co.uk
f: 020 7336 0770 e: forename.surname@ptea.co.uk

project: ABEY AREA REGENERATION - PHASE 1
job no: 12_510 BM audited: scale: 1:200 @ A1 date: JUL 13
drawing title: GENERAL ARRANGEMENT 3rd & 4th FLOOR PLANS
drawing no: 510_1_PL_102 rev: F