


Datum @ 47.000

Front Elevation



Datum @ 47.000

Rear Elevation

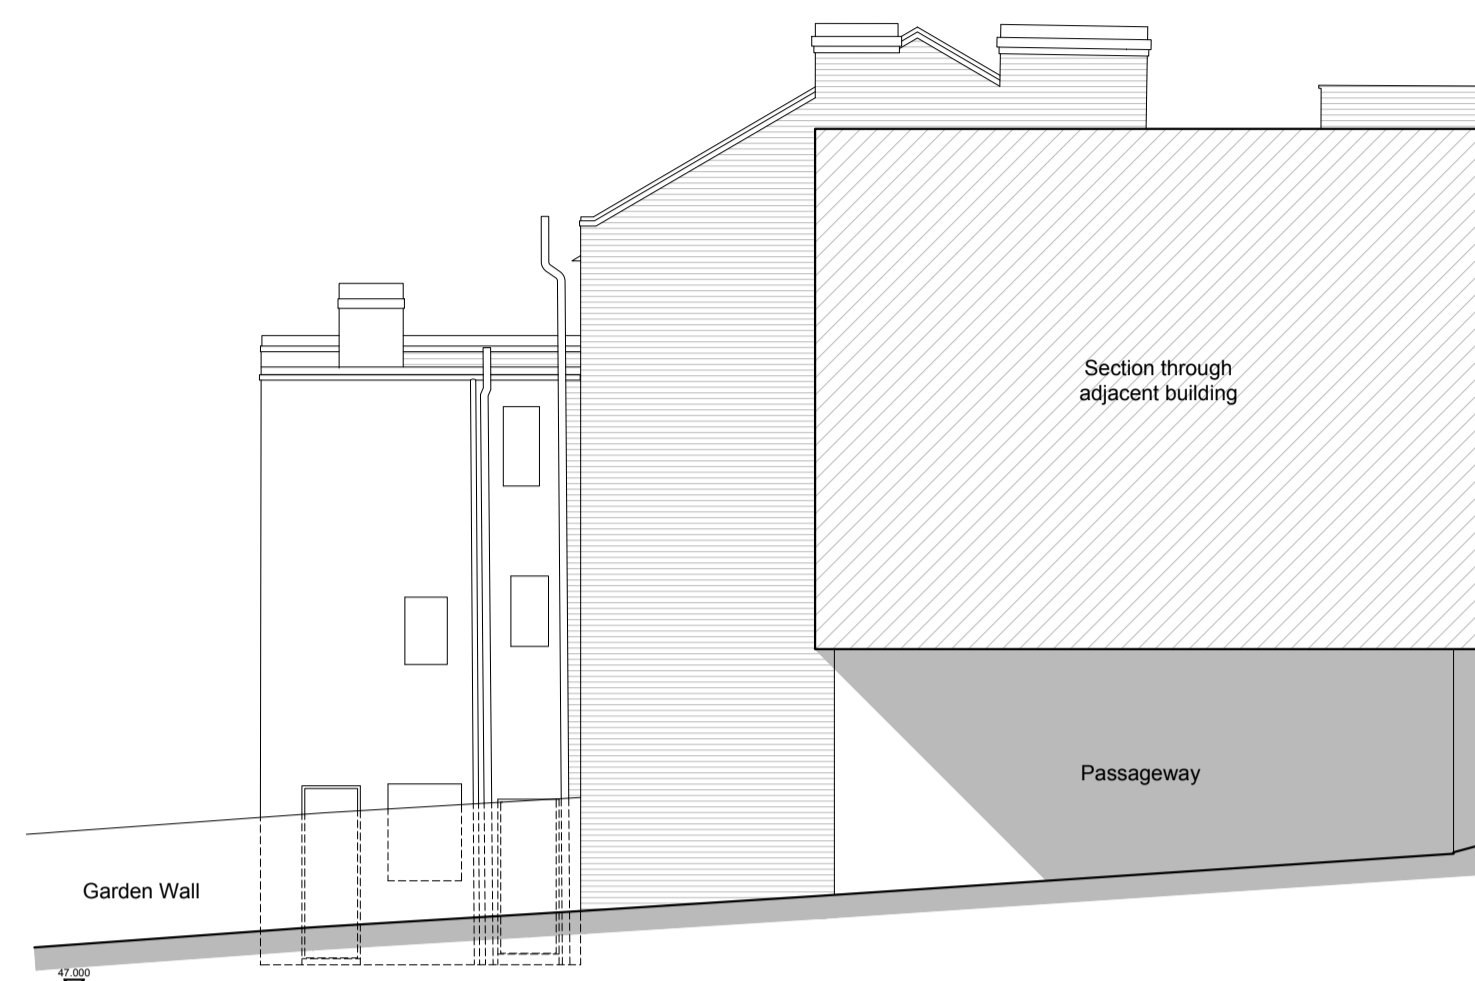


Datum @ 47.000

Side Elevation




Datum @ 47.000


Section A-A

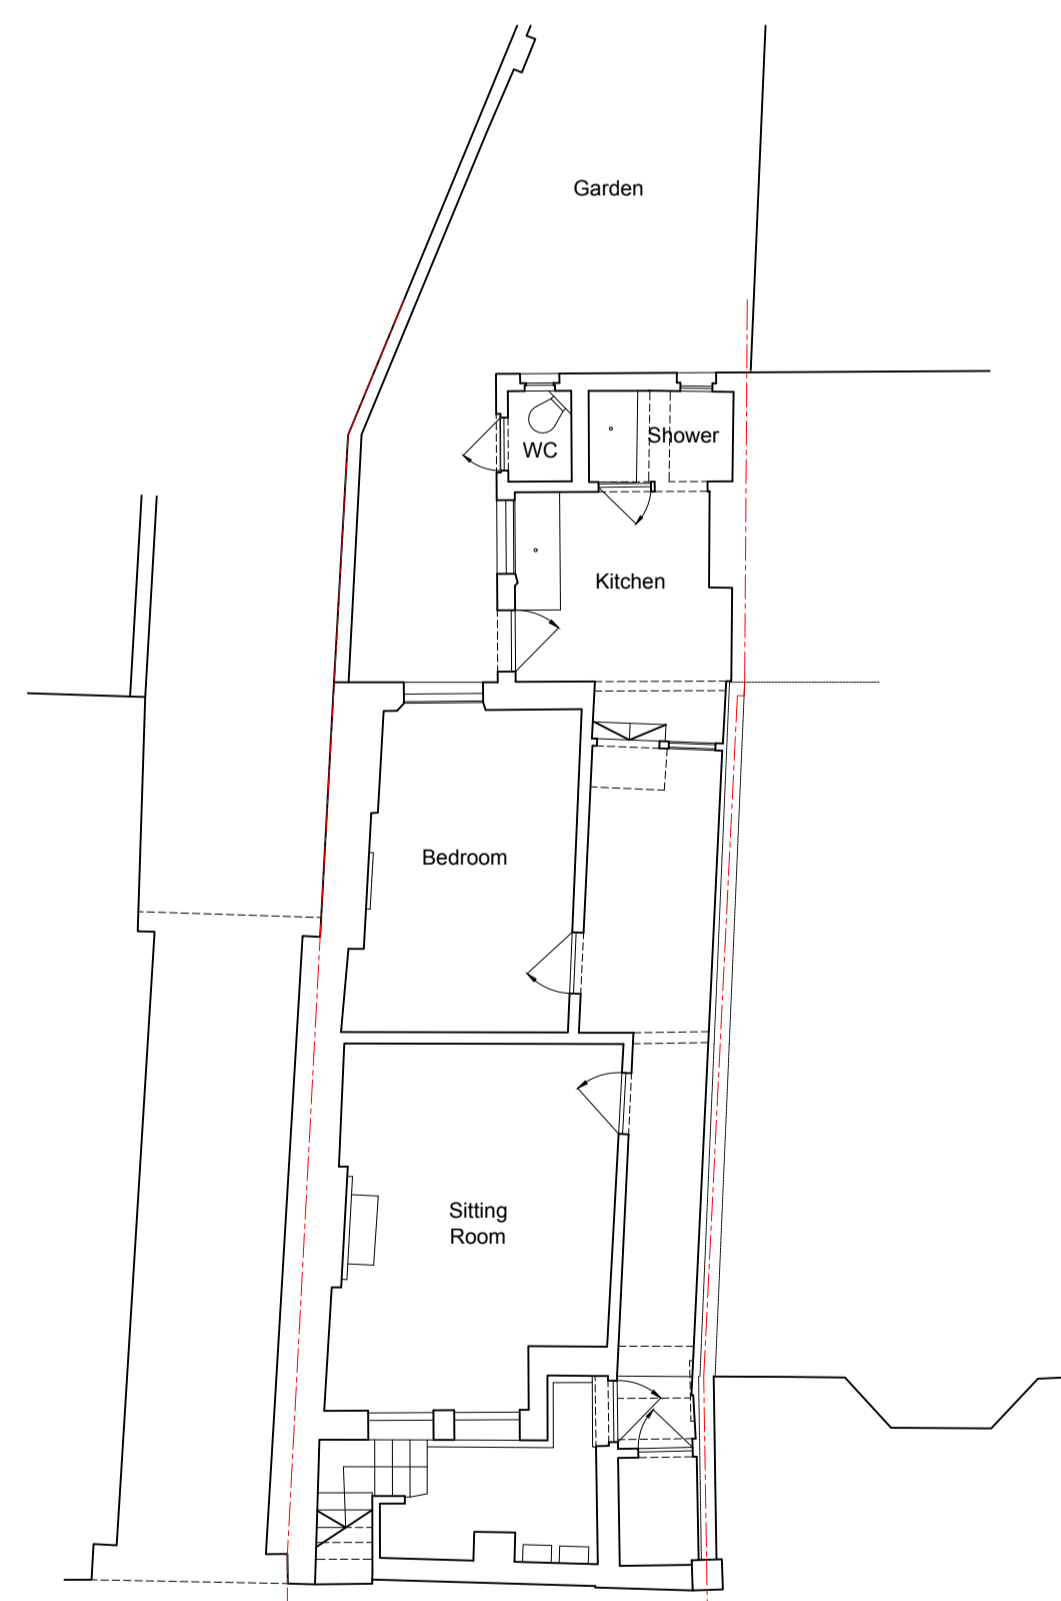


Basement

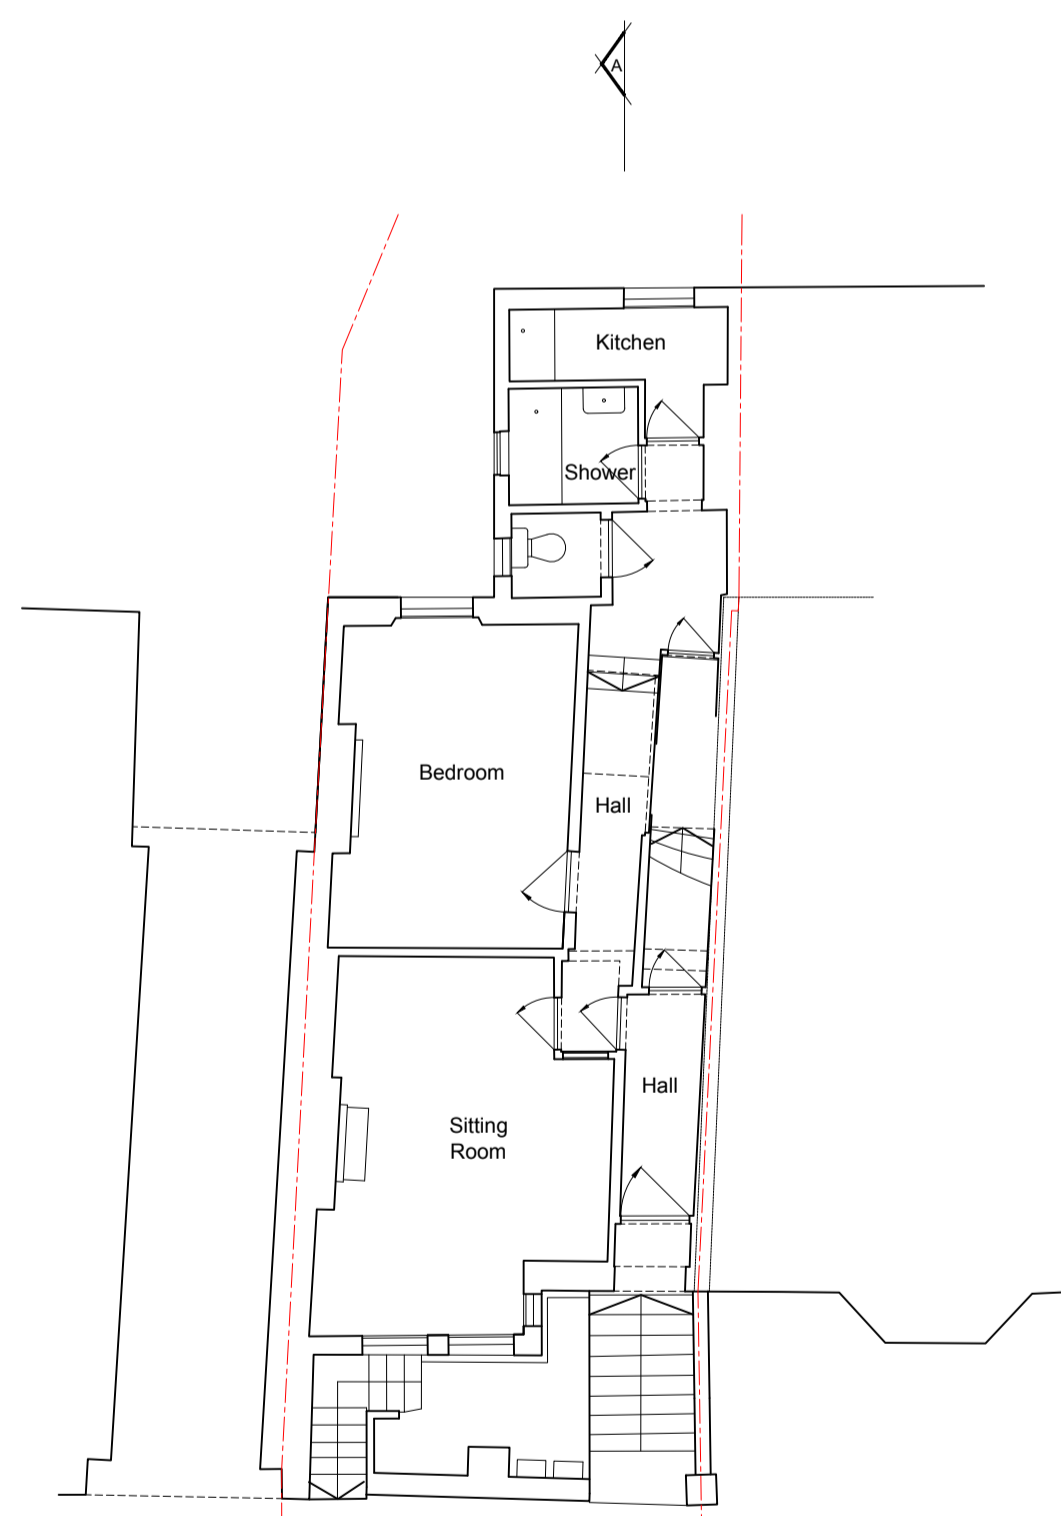

Ground Floor Plan

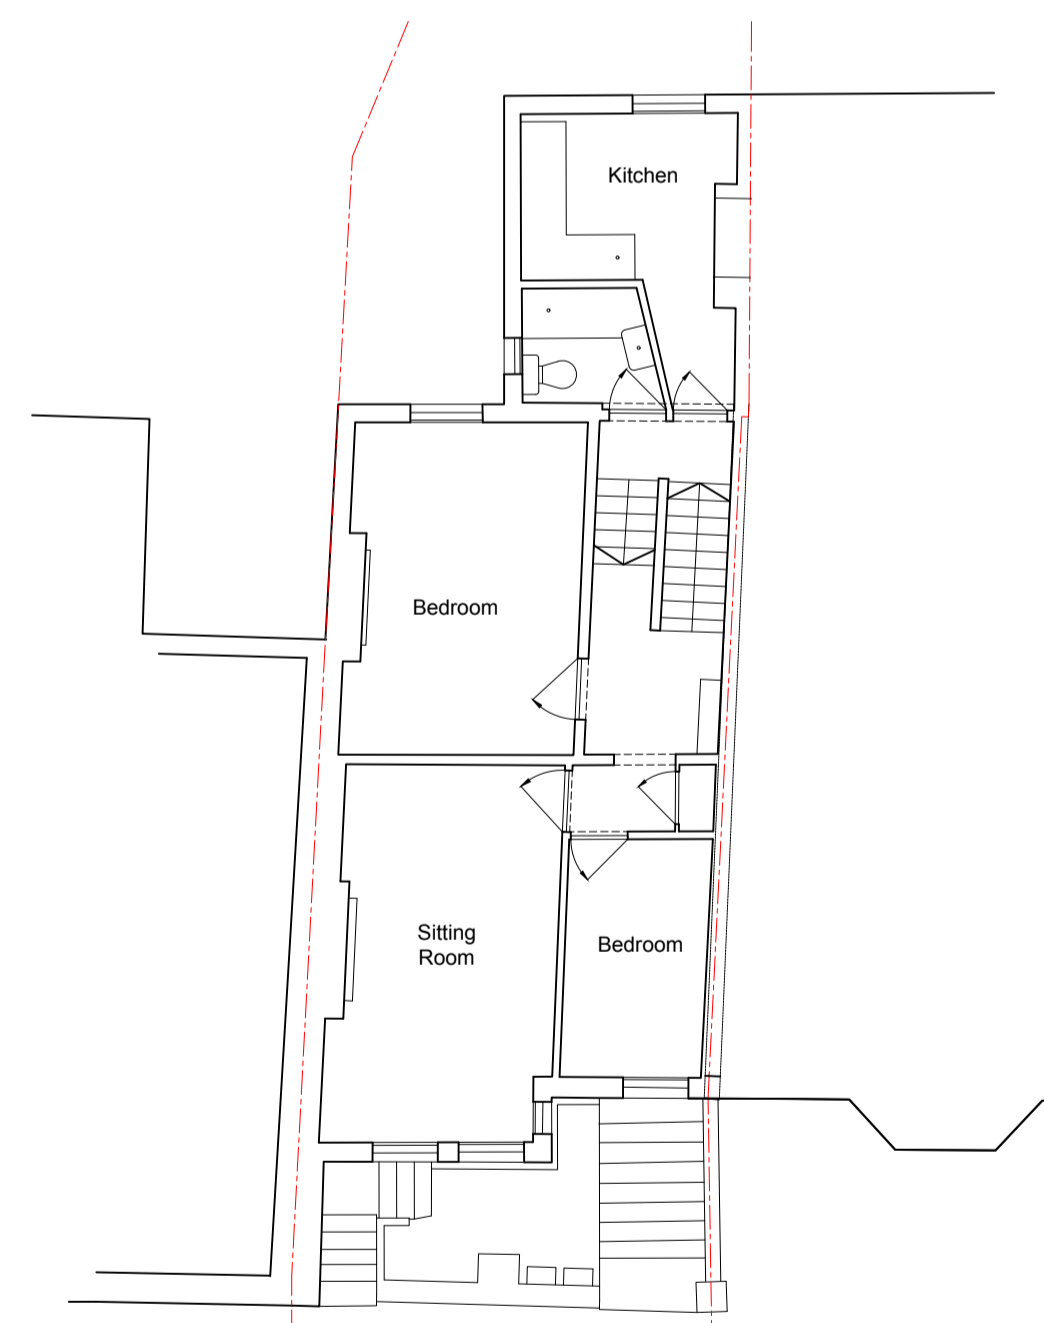

First Floor Plan

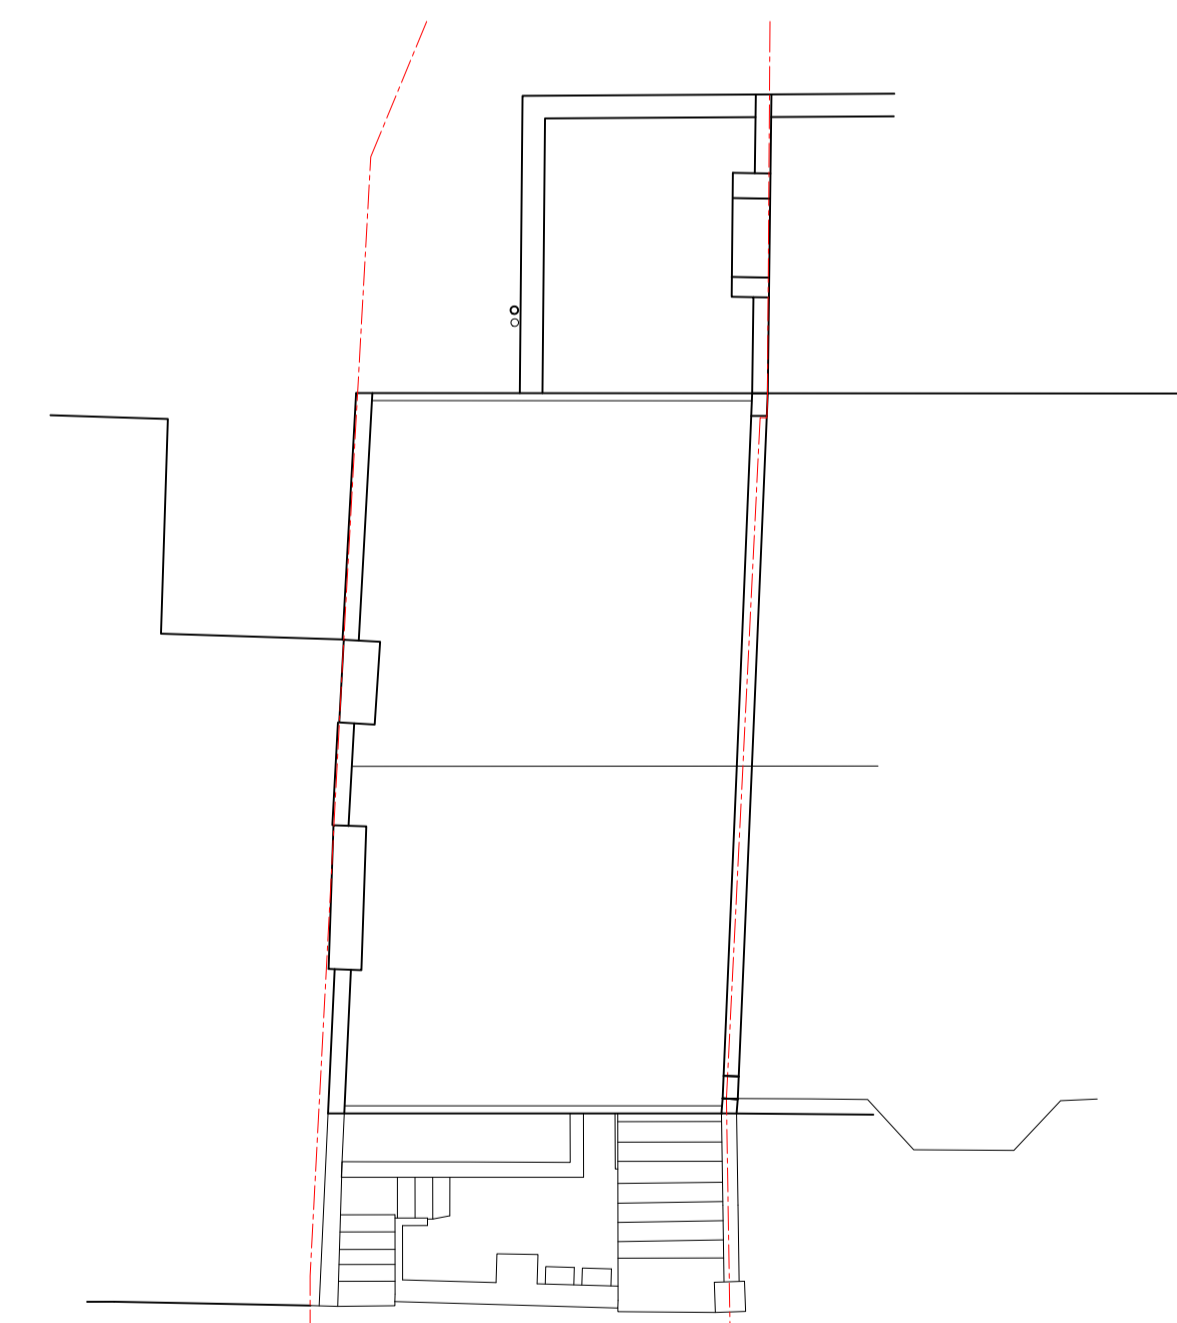

Roof Plan

REV.	DATE	REVISIONS:	By	REV.	DATE	REVISIONS:	By	REV.	DATE	REVISIONS:	By

CLIENT:	Spincrest Ltd	PROJECT:	9 Medley Road NW6
SCALE:	1:100 (A1 ORIGINAL)	DRAWING:	Existing Plans and Elevations
DRAWN:	MM	17308	S203
DATE:	19.09.17		

Broadmeade House  
Farnham Business Park  
Weydon Lane  
Farnham  
Surrey  
GU9 8QT  
Tel. 01252 267878  
info@osparchitecture.com  
www.osparchitecture.com

**OSP**  
ARCHITECTURE

O'KEEFE SCANLON LIMITED

© COPYRIGHT EXISTS ON THE DESIGNS AND INFORMATION SHOWN ON THIS DRAWING. This drawing may be scaled or cross referenced to the scale bar for planning application purposes only. Do not scale for any other purpose, use figured dimensions only. Subject to site survey and all necessary consents. All dimensions to be checked by user and any discrepancies, errors or omissions to be reported to the Architect before work commences. This drawing is to be read in conjunction with all other relevant materials.