


All dimensions to be checked onsite.
DO NOT SCALE THIS DRAWING

NOTES

© Copyright CHARLES BRICE LTD

This confidential drawing and the copyright is the property of Charles Brice Ltd and is neither to be copied in any way nor disclosed to any third party without the written consent of Charles Brice Ltd.

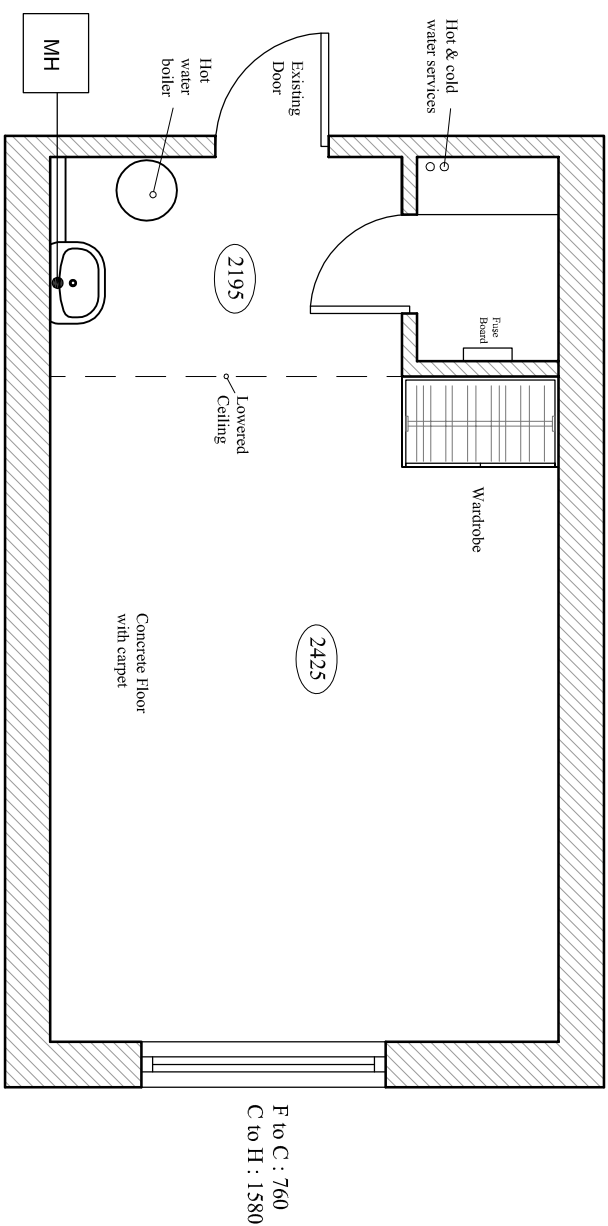

Lower Ground Floor Flat

95 YORK STREET
MARYLEBONE
LONDON W1H 4QG
Tel: 020 7491 1932 Fax: 020 7491 1952
Email: info@charlesbrice.co.uk
www.charlesbrice.co.uk

Title Floor Plan
- As Existing

Project Staff facility & rest area
Cumberland Terrace
Regent's Park, NW1 4HP

Client Mr Mehdi Moaref


Scale	Date	Drawn By
1:50@A3	July 2017	VB
Job Number	Drawing Number	Revision
917	EX.01	*



CHARLES BRICE LTD

95 YORK STREET
MARYLEBONE
LONDON W1H 4QG
Tel: 020 7491 1932 Fax: 020 7491 1952
Email: info@charlesbrice.co.uk
www.charlesbrice.co.uk

REVISIONS	

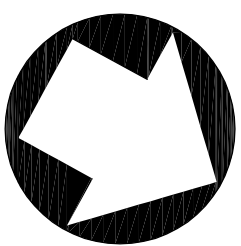

Indicative North



Scale 1:50