




Proposed Basement Floor Plan
 Total Floor Area = 28.9m²

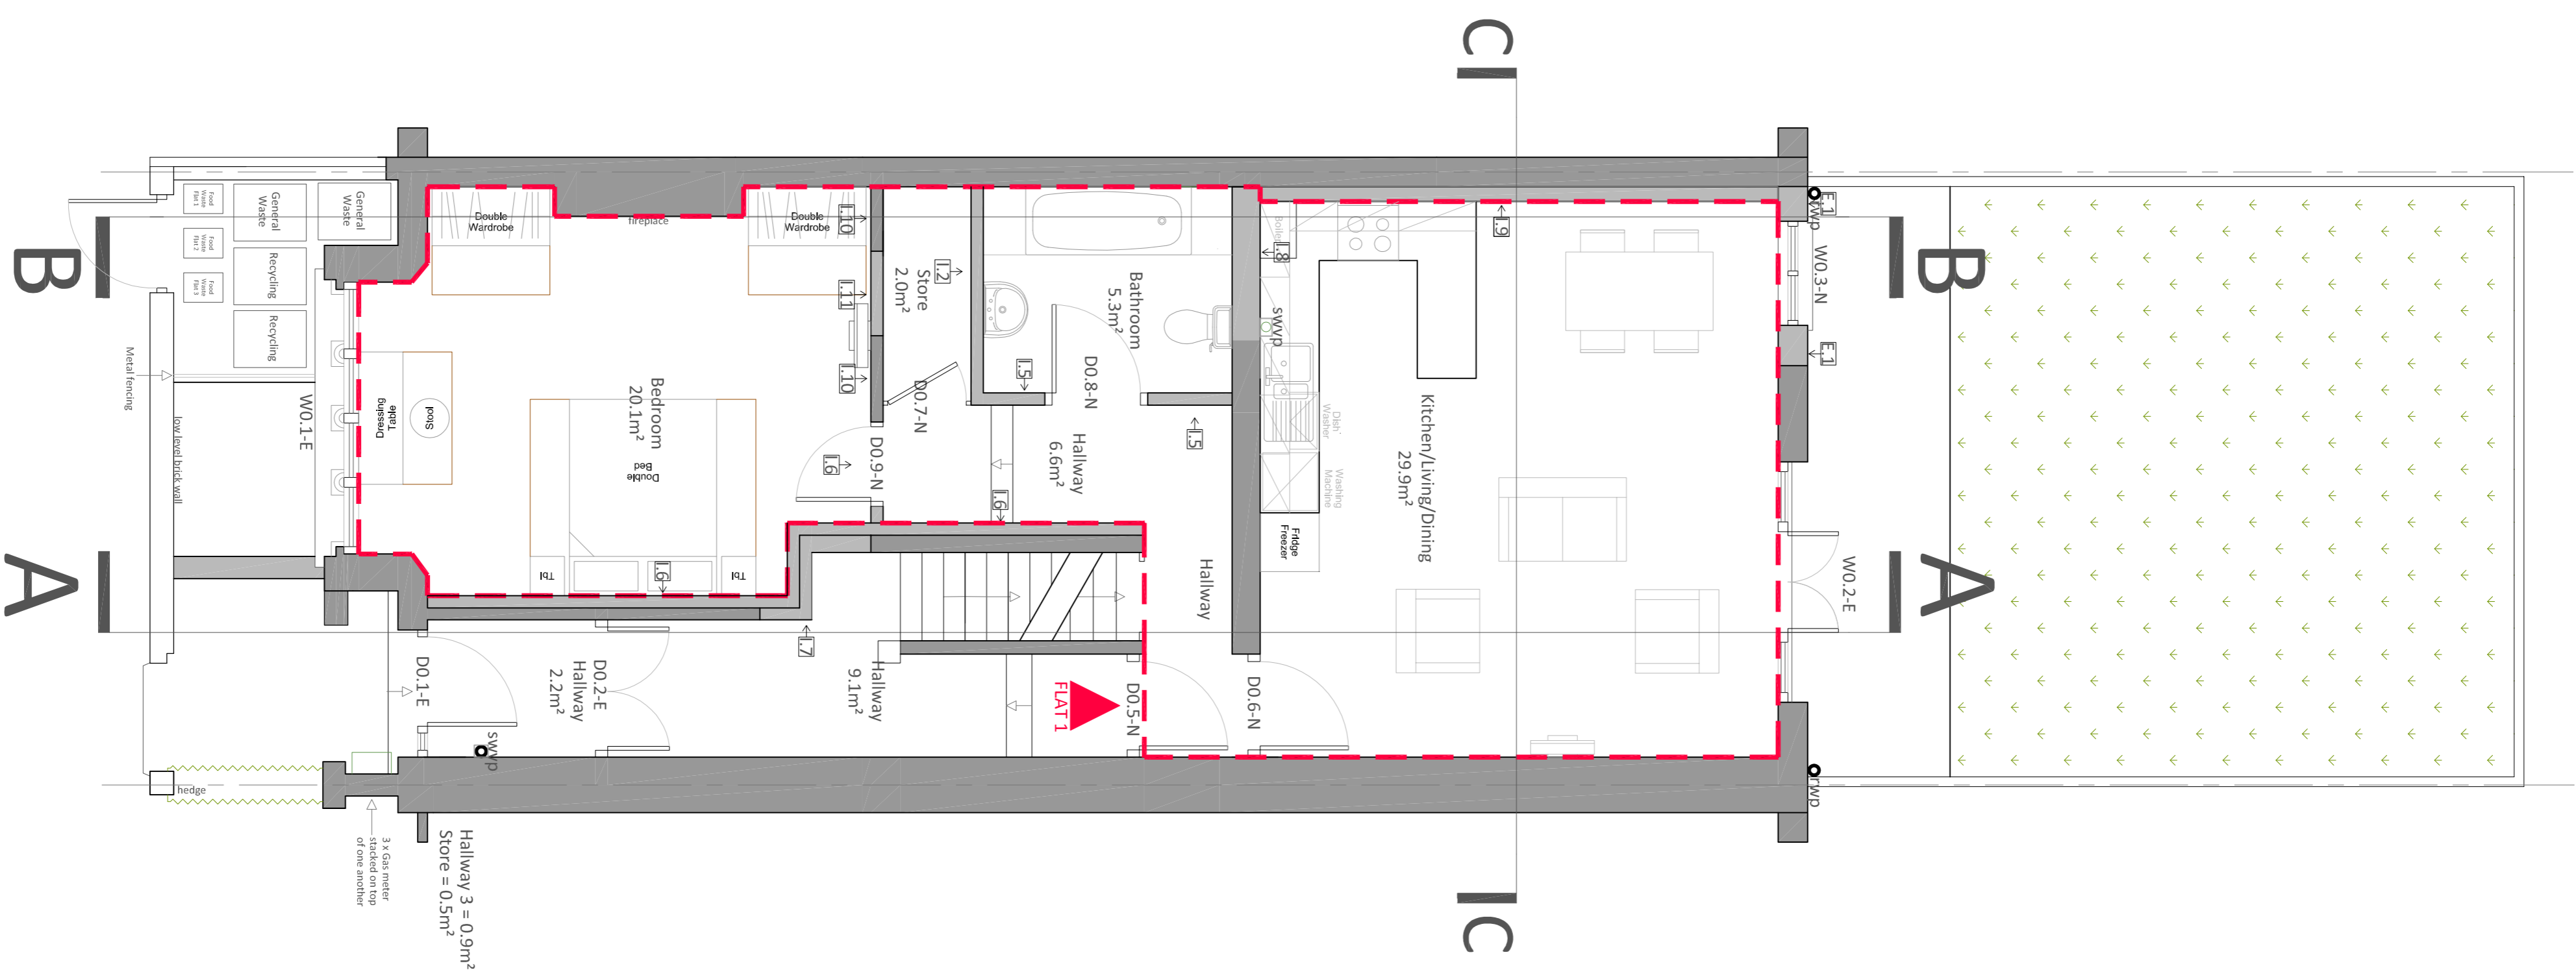

Proposed Ground Floor Plan
 Total Floor Area = 68.4m²

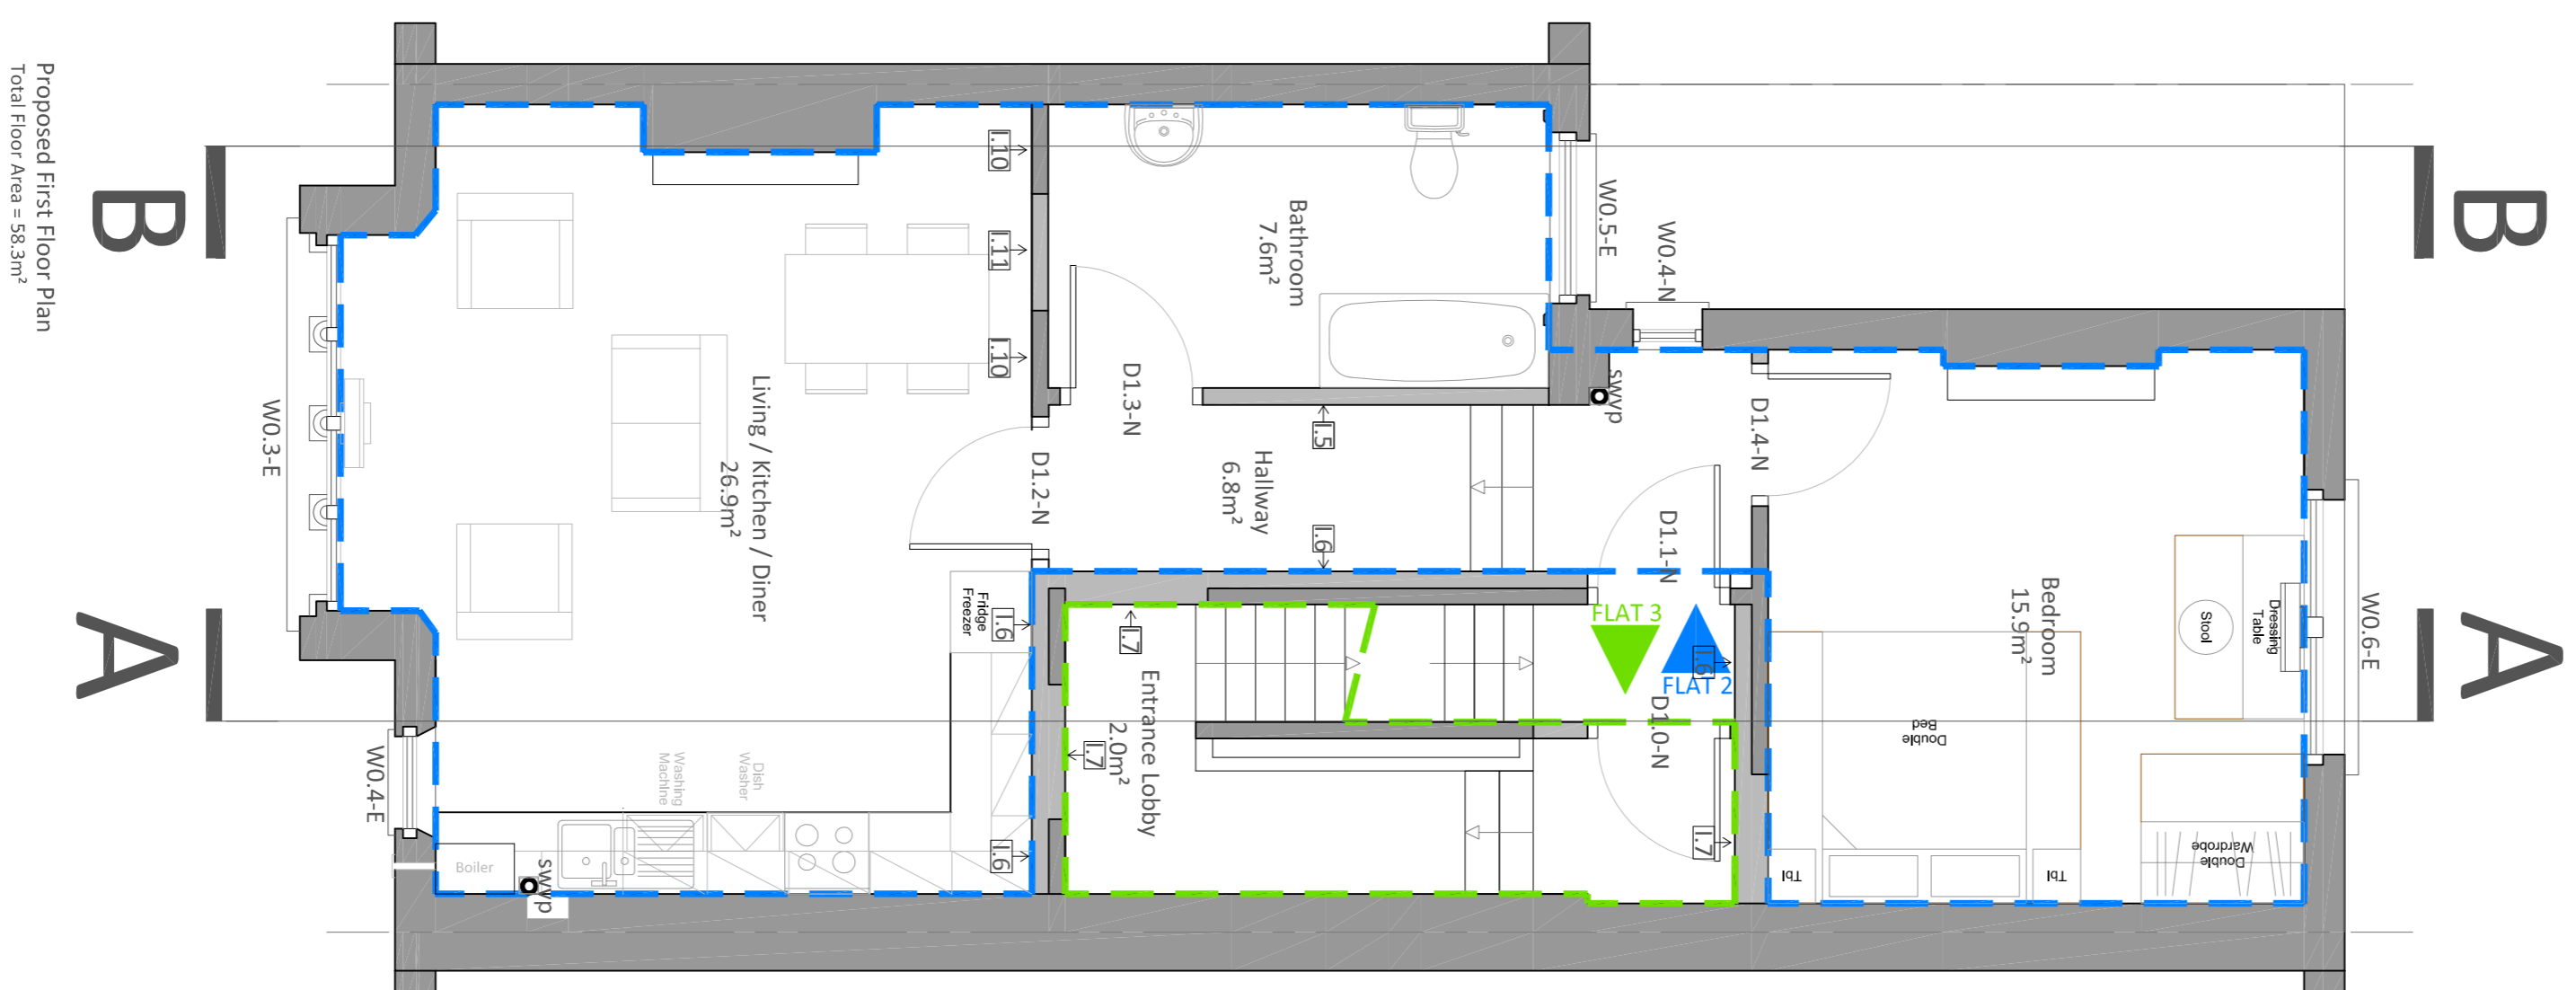

Proposed First Floor Plan
 Total Floor Area = 58.5m²

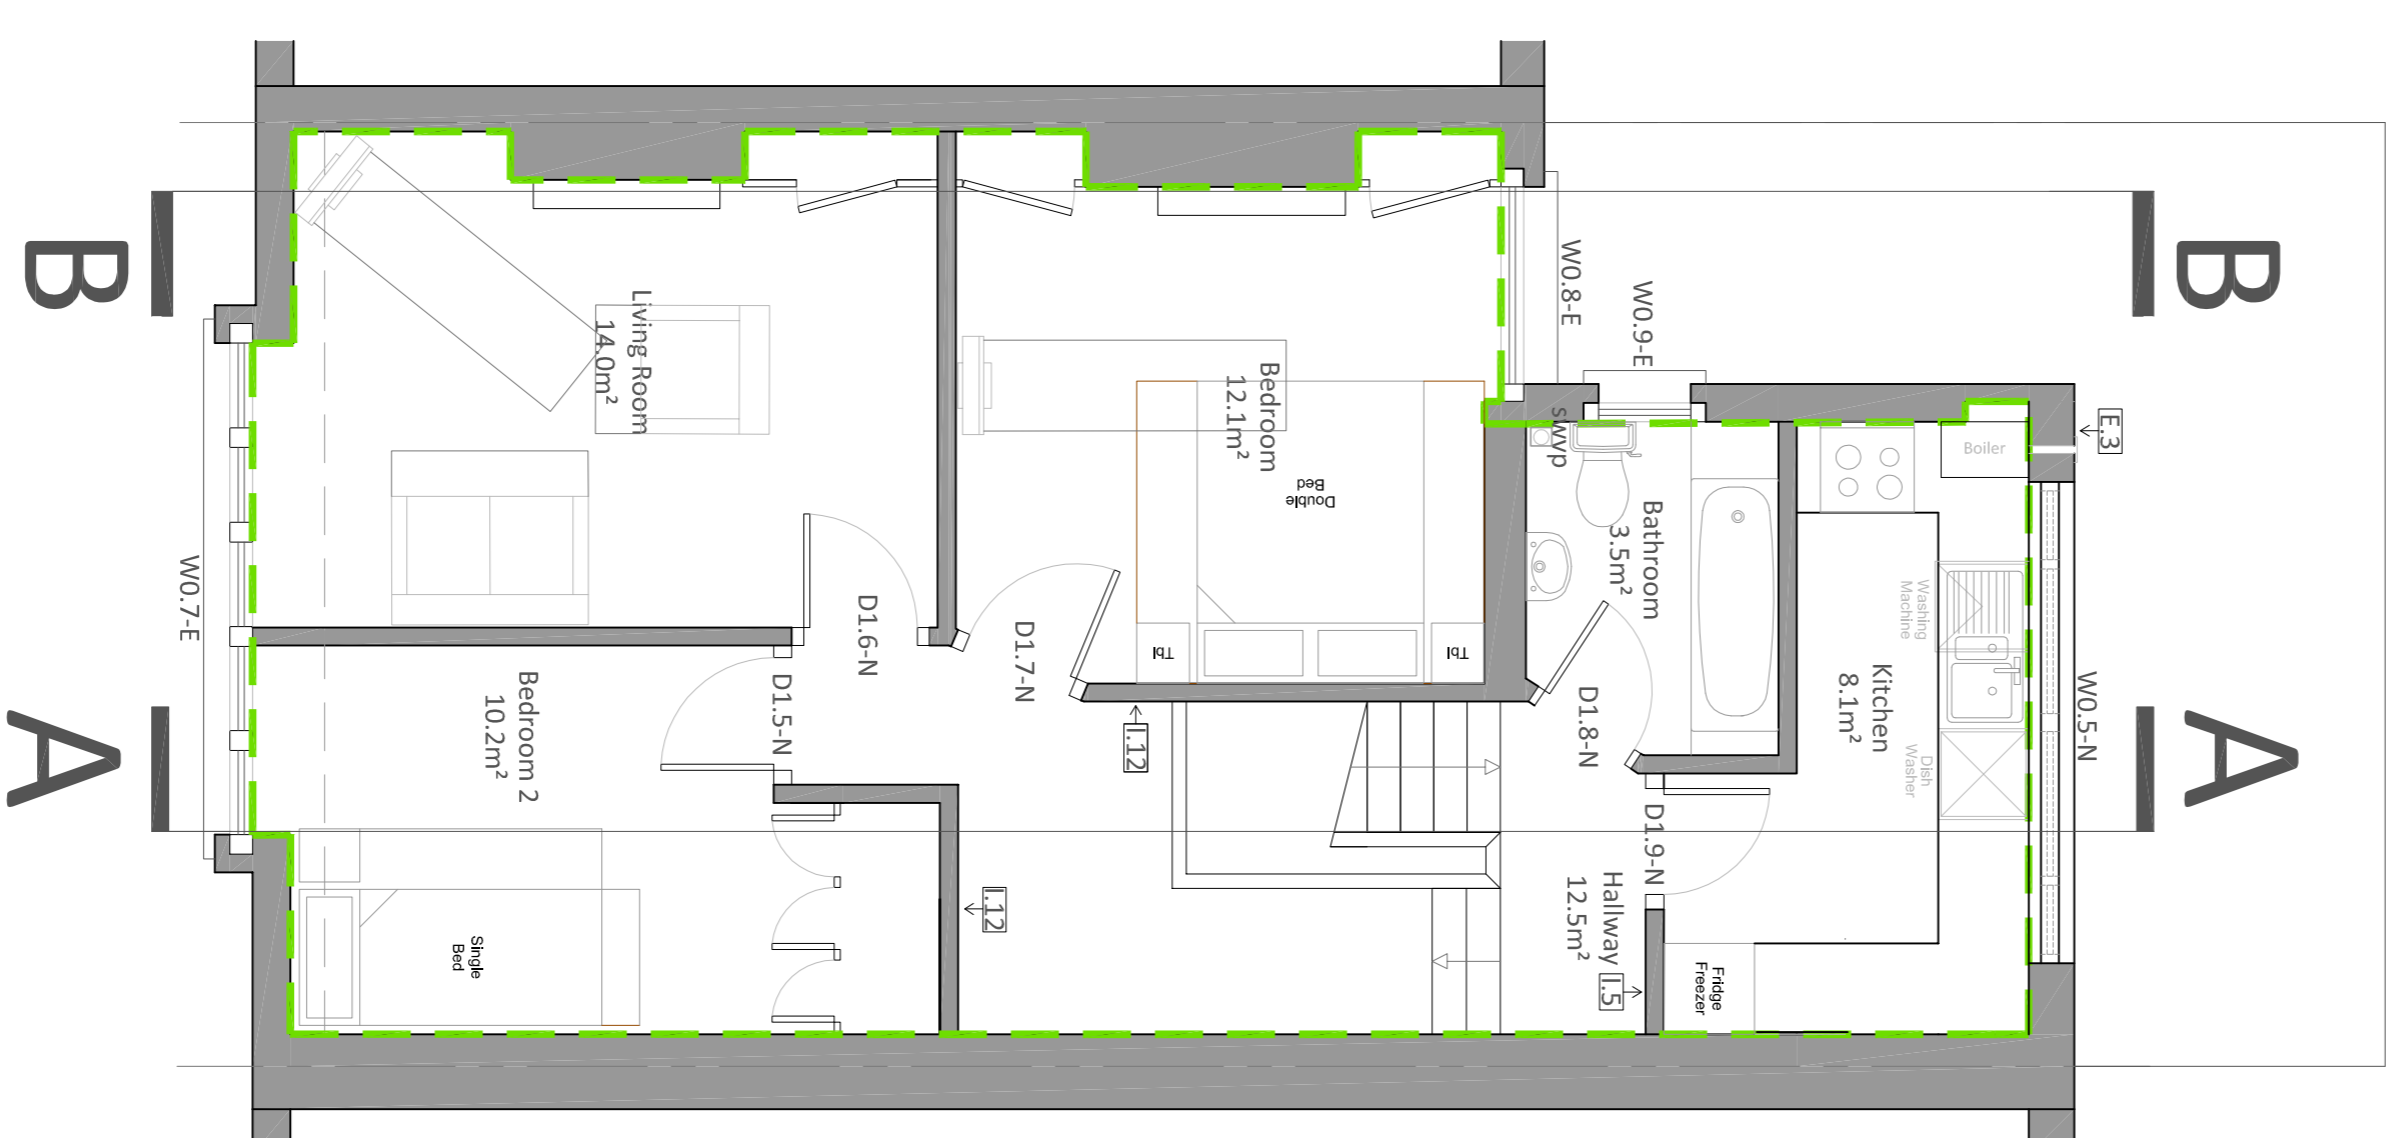

Proposed Second Floor Plan
 Total Floor Area = 69.8m²

Total Floor Area
 Flat 1 = 28.9m²
 Flat 2 = 58m²
 Flat 3 = 69.8m²

DISCLAIMERS:
 All dimensions and levels to be checked on site by contractor prior to preparation of any specialist drawings and construction details.
 The drawings are prepared from the information provided to us by the client. We do not accept responsibility for any inaccuracies or omissions resulting from the information provided.
 This drawing and the copyright and design therein are the property of Martin Arnold Ltd and may not be used or reproduced without consent.
 This drawing is to be used in conjunction with all relevant planning and building regulations and any other applicable legislation. It is intended for use as a guide only and does not constitute a contract.
 MIA Code (for MIA use only): CAC2674

Drawn By: Description
 Checked By: Description
MARTIN ARNOLD
 Chartered Surveyors & Construction Consultants
 4 Gunpowder Terrace
 The Royal Arsenal
 SE18 6SW



TEL : 020 833 7192
 FAX : 020 833 7142
 EMAIL : info@martinarnold.co.uk
 WEBSITE : www.martinarnold.co.uk
CLIENT :
 Central & Cecil
 Cecil House,
 266 Waterloo Road,
 London, SE1 8RQ.
PROJECT :
 53 Grenure Road,
 London,
 NW3 4DA

TITLE :
 Proposed Floor Plans Option 2

Purpose of Issue :
Planning
 Drawn : CH Checked By : SM
 Date : September 2017
 Scale : 1:50 @ A1

Dwg No : 2674-MA-N-ZZ-DR-2700-P00