




**Notes:**

- 1 ALL DIMENSIONS TO BE CHECKED ON SITE BEFORE COMMENCING WORK OR MANUFACTURE OF COMPONENTS. ANY DISCREPANCY OR OMISSION TO BE REPORTED TO THE ARCHITECT IMMEDIATELY.
- 2 © COPYRIGHT ROBSON WARREN ARCHITECTS LIMITED. ALL RIGHTS RESERVED.

**WALL LEGEND**

- EXISTING STRUCTURE
- EXISTING STRUCTURE TO BE DEMOLISHED
- PROPOSED STRUCTURE

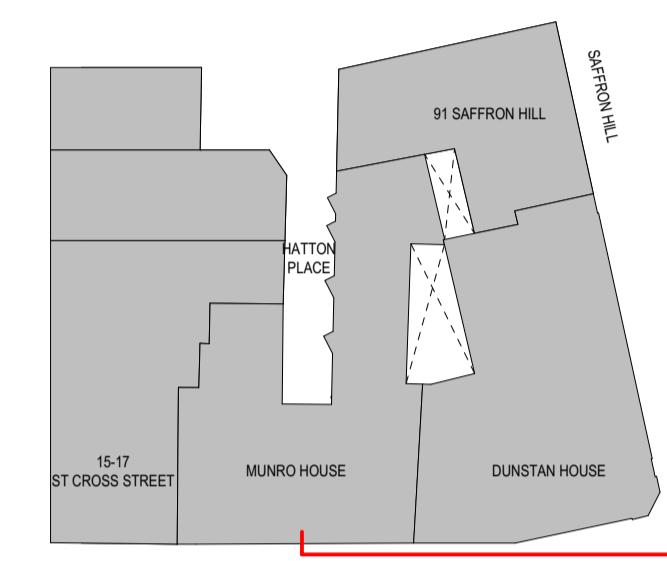

G 20-09-2017 HANDRAIL ADDED ON BOTH TERRACES AT 5TH FLOOR  
 SK 31-08-2016 ALTERATIONS TO EXTERNAL CORNER, 5TH FLOOR  
 F 01-07-2016 MINOR AMENDMENTS  
 E 13-05-2016 SW CORNER REVISED  
 D 02-02-2016 FOR DAYLIGHTING STUDY  
 C 22-07-2015 GENERAL UPDATE  
 B 25-06-2015 GENERAL UPDATE  
 A 03-06-2015 FIRST ISSUE  
**Revised:**

**ROBSON WARREN**  
**Architects**  
 8 Northfields Prospect  
 Putney Bridge Road  
 London SW18 1PE  
 Telephone: 020-8871 9349  
 Facsimile: 020-8871 9489  
 E-mail: architects@robsonwarren.co.uk

**Project:**  
**DUNSTAN HOUSE**  
 14A ST CROSS STREET  
 LONDON EC1N 8XA  
 FOR: STEEPARCHES LTD  
**Drawing:**  
**St Cross Street Elevation**

**AS PROPOSED PLANNING**  
 Drawn by: FE Date: 20/09/2017  
 Checked: RWA Scale: 1:50 @ A1  
 Job No: 2394 A 1:100 @ A3  
 Dwg No: V1/1109 Revision: G

South East Elevation  
 AS PROPOSED PLANNING