

Only use figured dimensions. All dimensions are to be checked prior to use. This drawing remains the copyright of Clearly Architects and may not be reproduced without their permission. Unauthorised reproduction is a breach of copyright. All discrepancies are to be reported prior to construction.

NOTES RELATING TO THIS DRAWING


Do not use this drawing to build from without it being noted as issued for 'Construction' in the title panel below.

REVISIONS

DATE	DESCRIPTION OF REVISION.	BY	REV.
April 2017	Planning	AJM	A

Side Elevation A

Side Elevation B

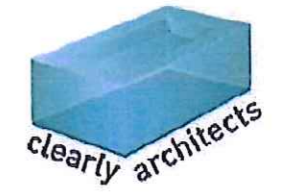


Creating The Wow Factor
 WWW.CLEARLYARCHITECTS.COM
 Tel. 01732 451143

ARCHITECTURE
 CONSTRUCTION
 PROPERTY SERVICES


PROJECT	5 St Johns Wood Park London NW8 6QS
CLIENT	Z. Yap
TITLE	Large Scale Ground Floor As Proposed
DRAWN BY	AJM
SCALE	1:50 @ A3
DATE	Feb 2017
ISSUE FOR	Planning
CHECKED	JB

DRNG. NO.	4548/ 015	Rev.	A
-----------	-----------	------	---

This drawing is the copyright of Clearly Architects. Only those with whom we have contracted may copy or use it. No liability is accepted for unauthorised use.

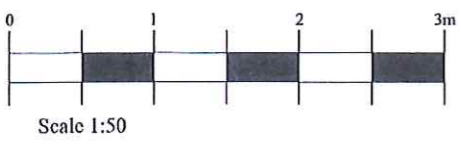

Part Large Scale Ground Floor As Proposed Front 5 St Johns Wood Park

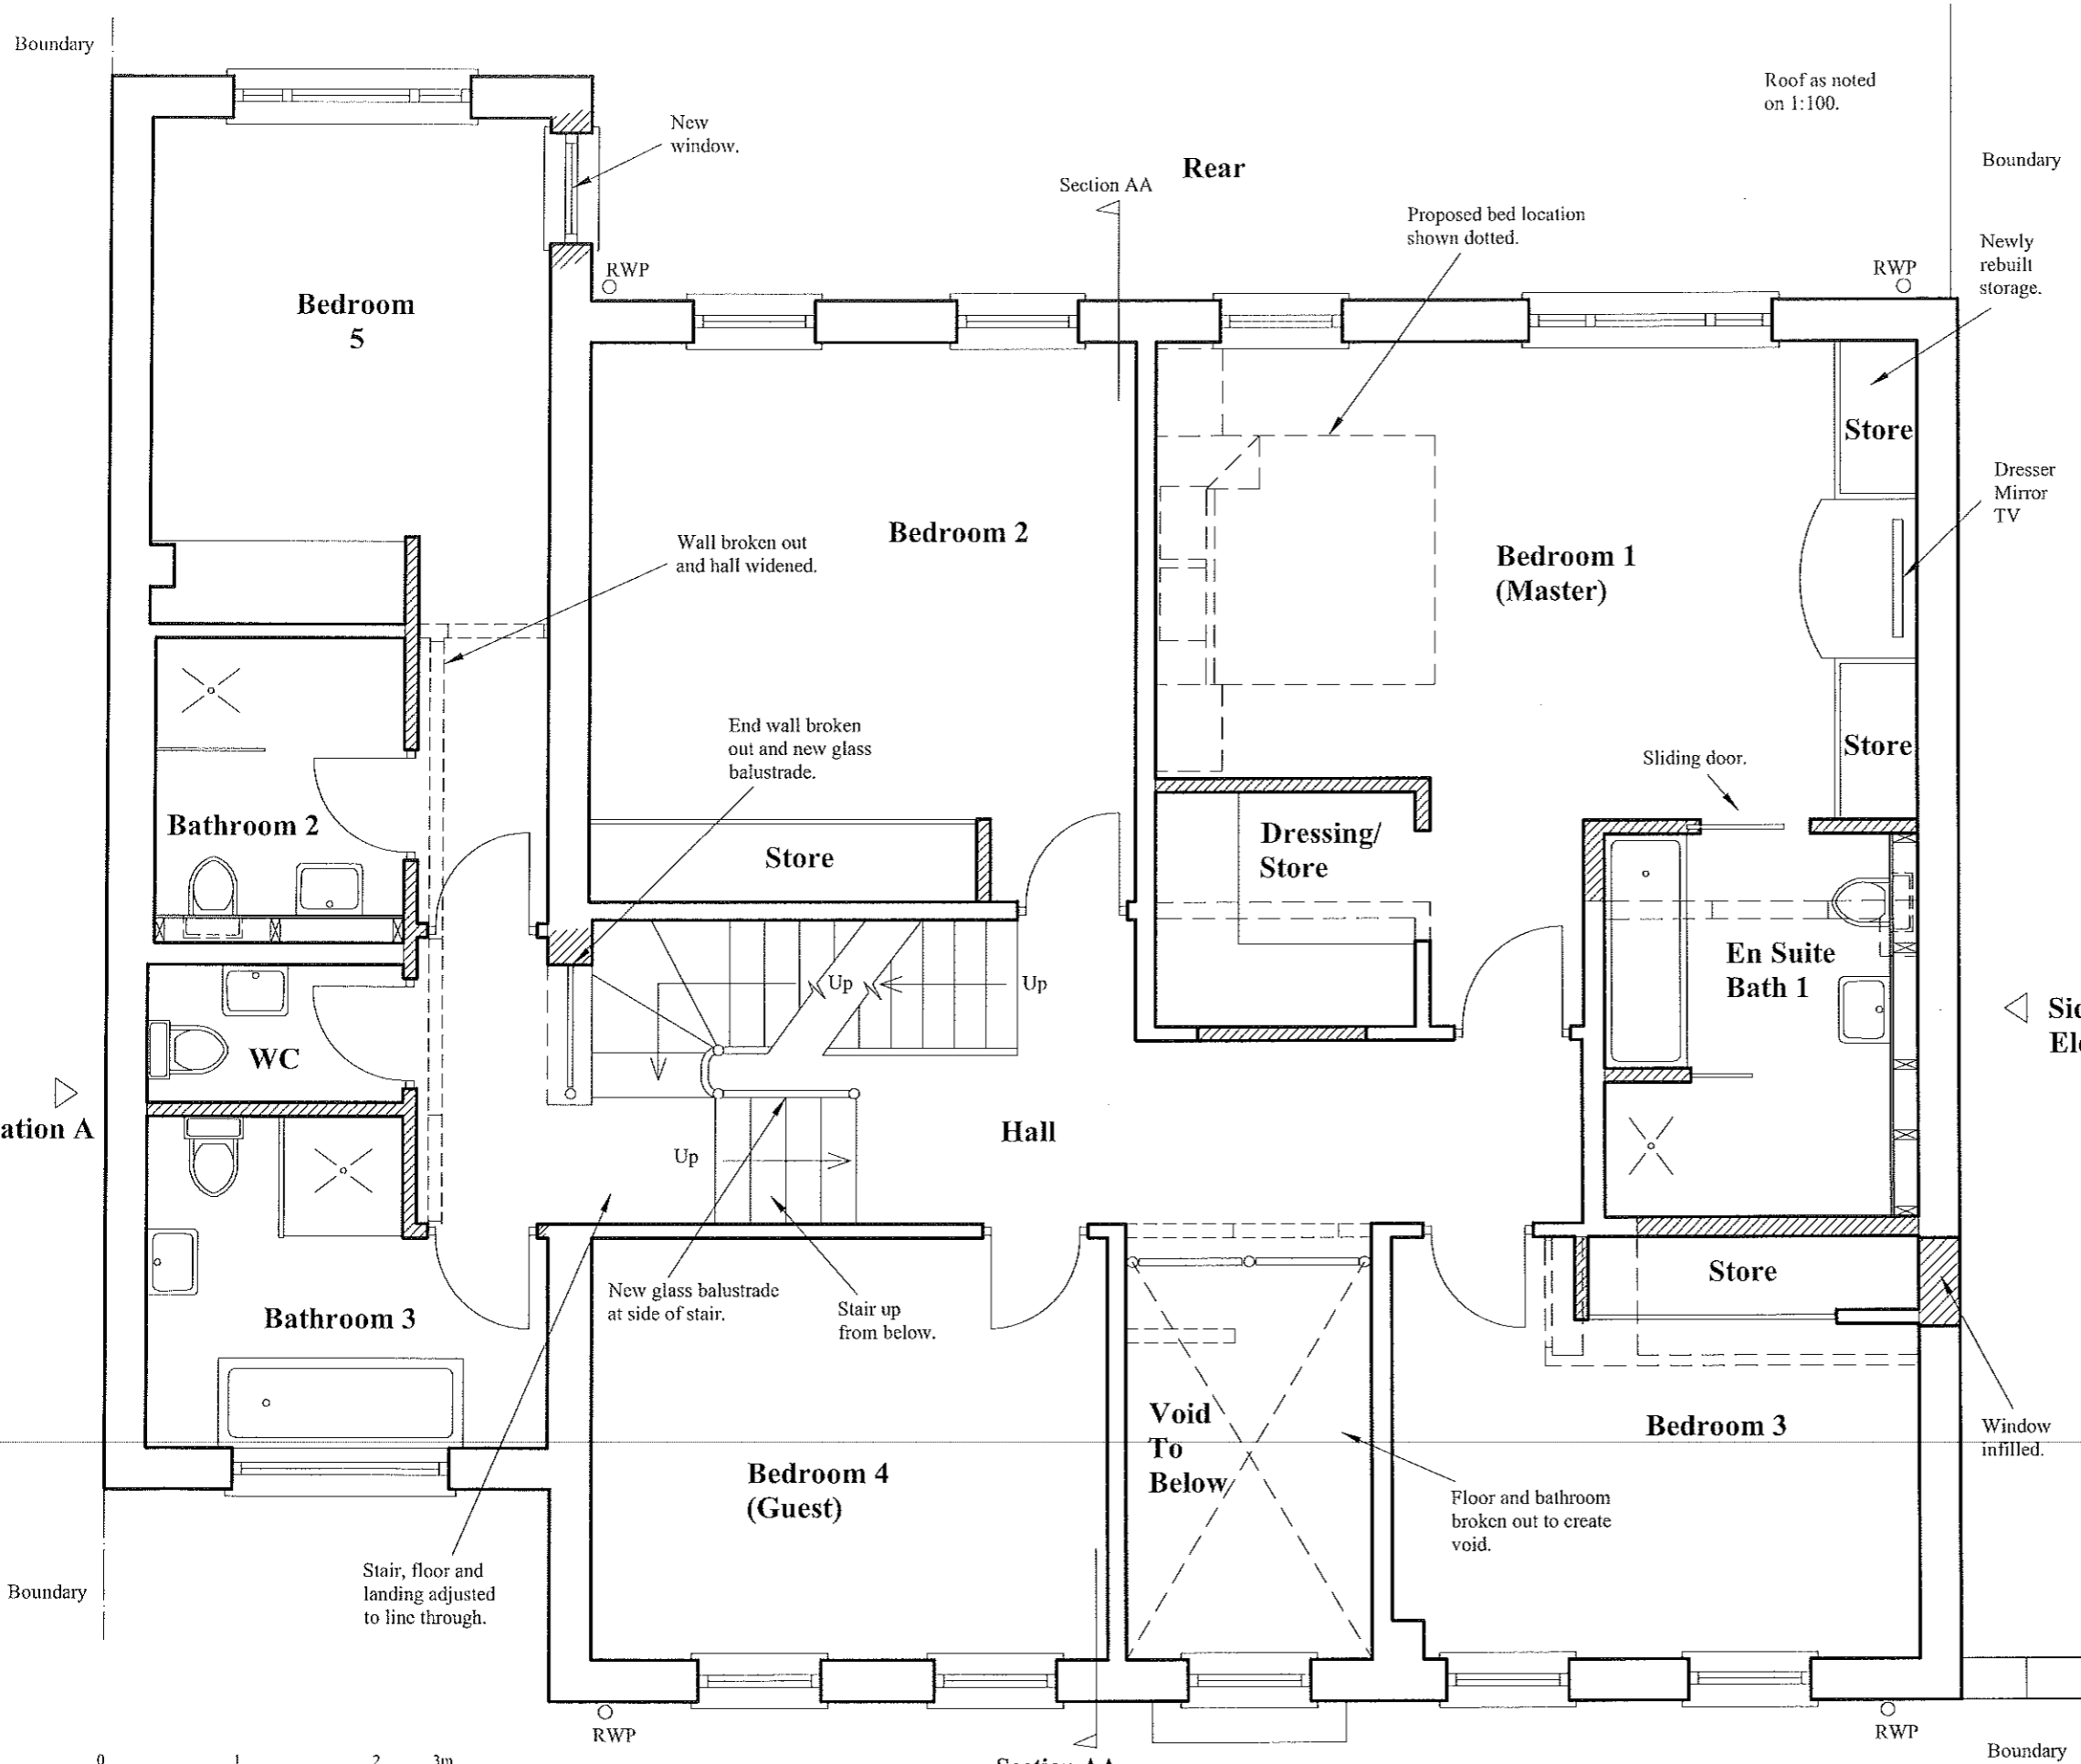


Only use figured dimensions. All dimensions are to be checked prior to use. This drawing remains the copyright of Clearly Architects and may not be reproduced without their permission. Unauthorised reproduction is a breach of copyright. All discrepancies are to be reported prior to construction.

NOTES RELATING TO THIS DRAWING

Do not use this drawing to build from without it being noted as issued for 'Construction' in the title panel below.

REVISIONS

DATE	DESCRIPTION OF REVISION.	BY	REV.
Sept 2017	Planner Comment	AJM	B
April 2017	Planning	AJM	A

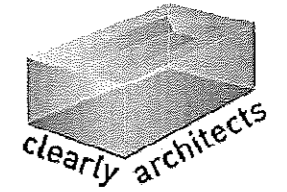

Creating The Wow Factor
 WWW.CLEARLYARCHITECTS.COM
 Tel. 01732 451143

ARCHITECTURE
 CONSTRUCTION
 PROPERTY SERVICES


PROJECT	5 St Johns Wood Park London NW8 6QS
CLIENT	Z. Yap
TITLE	First Floor As Proposed
DRAWN BY	AJM
SCALE	1:50 @ A3
DATE	Feb 2017
ISSUE FOR	Planning
CHECKED	JB

DRNG. NO.	4548/ 016	Rev.	B
-----------	-----------	------	---

This drawing is the copyright of Clearly Architects. Only those with whom we have contracted may copy or use it. No liability is accepted for unauthorised use.

Side Elevation A


Side Elevation B

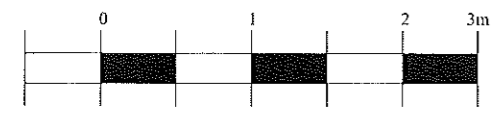

Scale 1:50

First Floor As Proposed

5 St Johns Wood Park

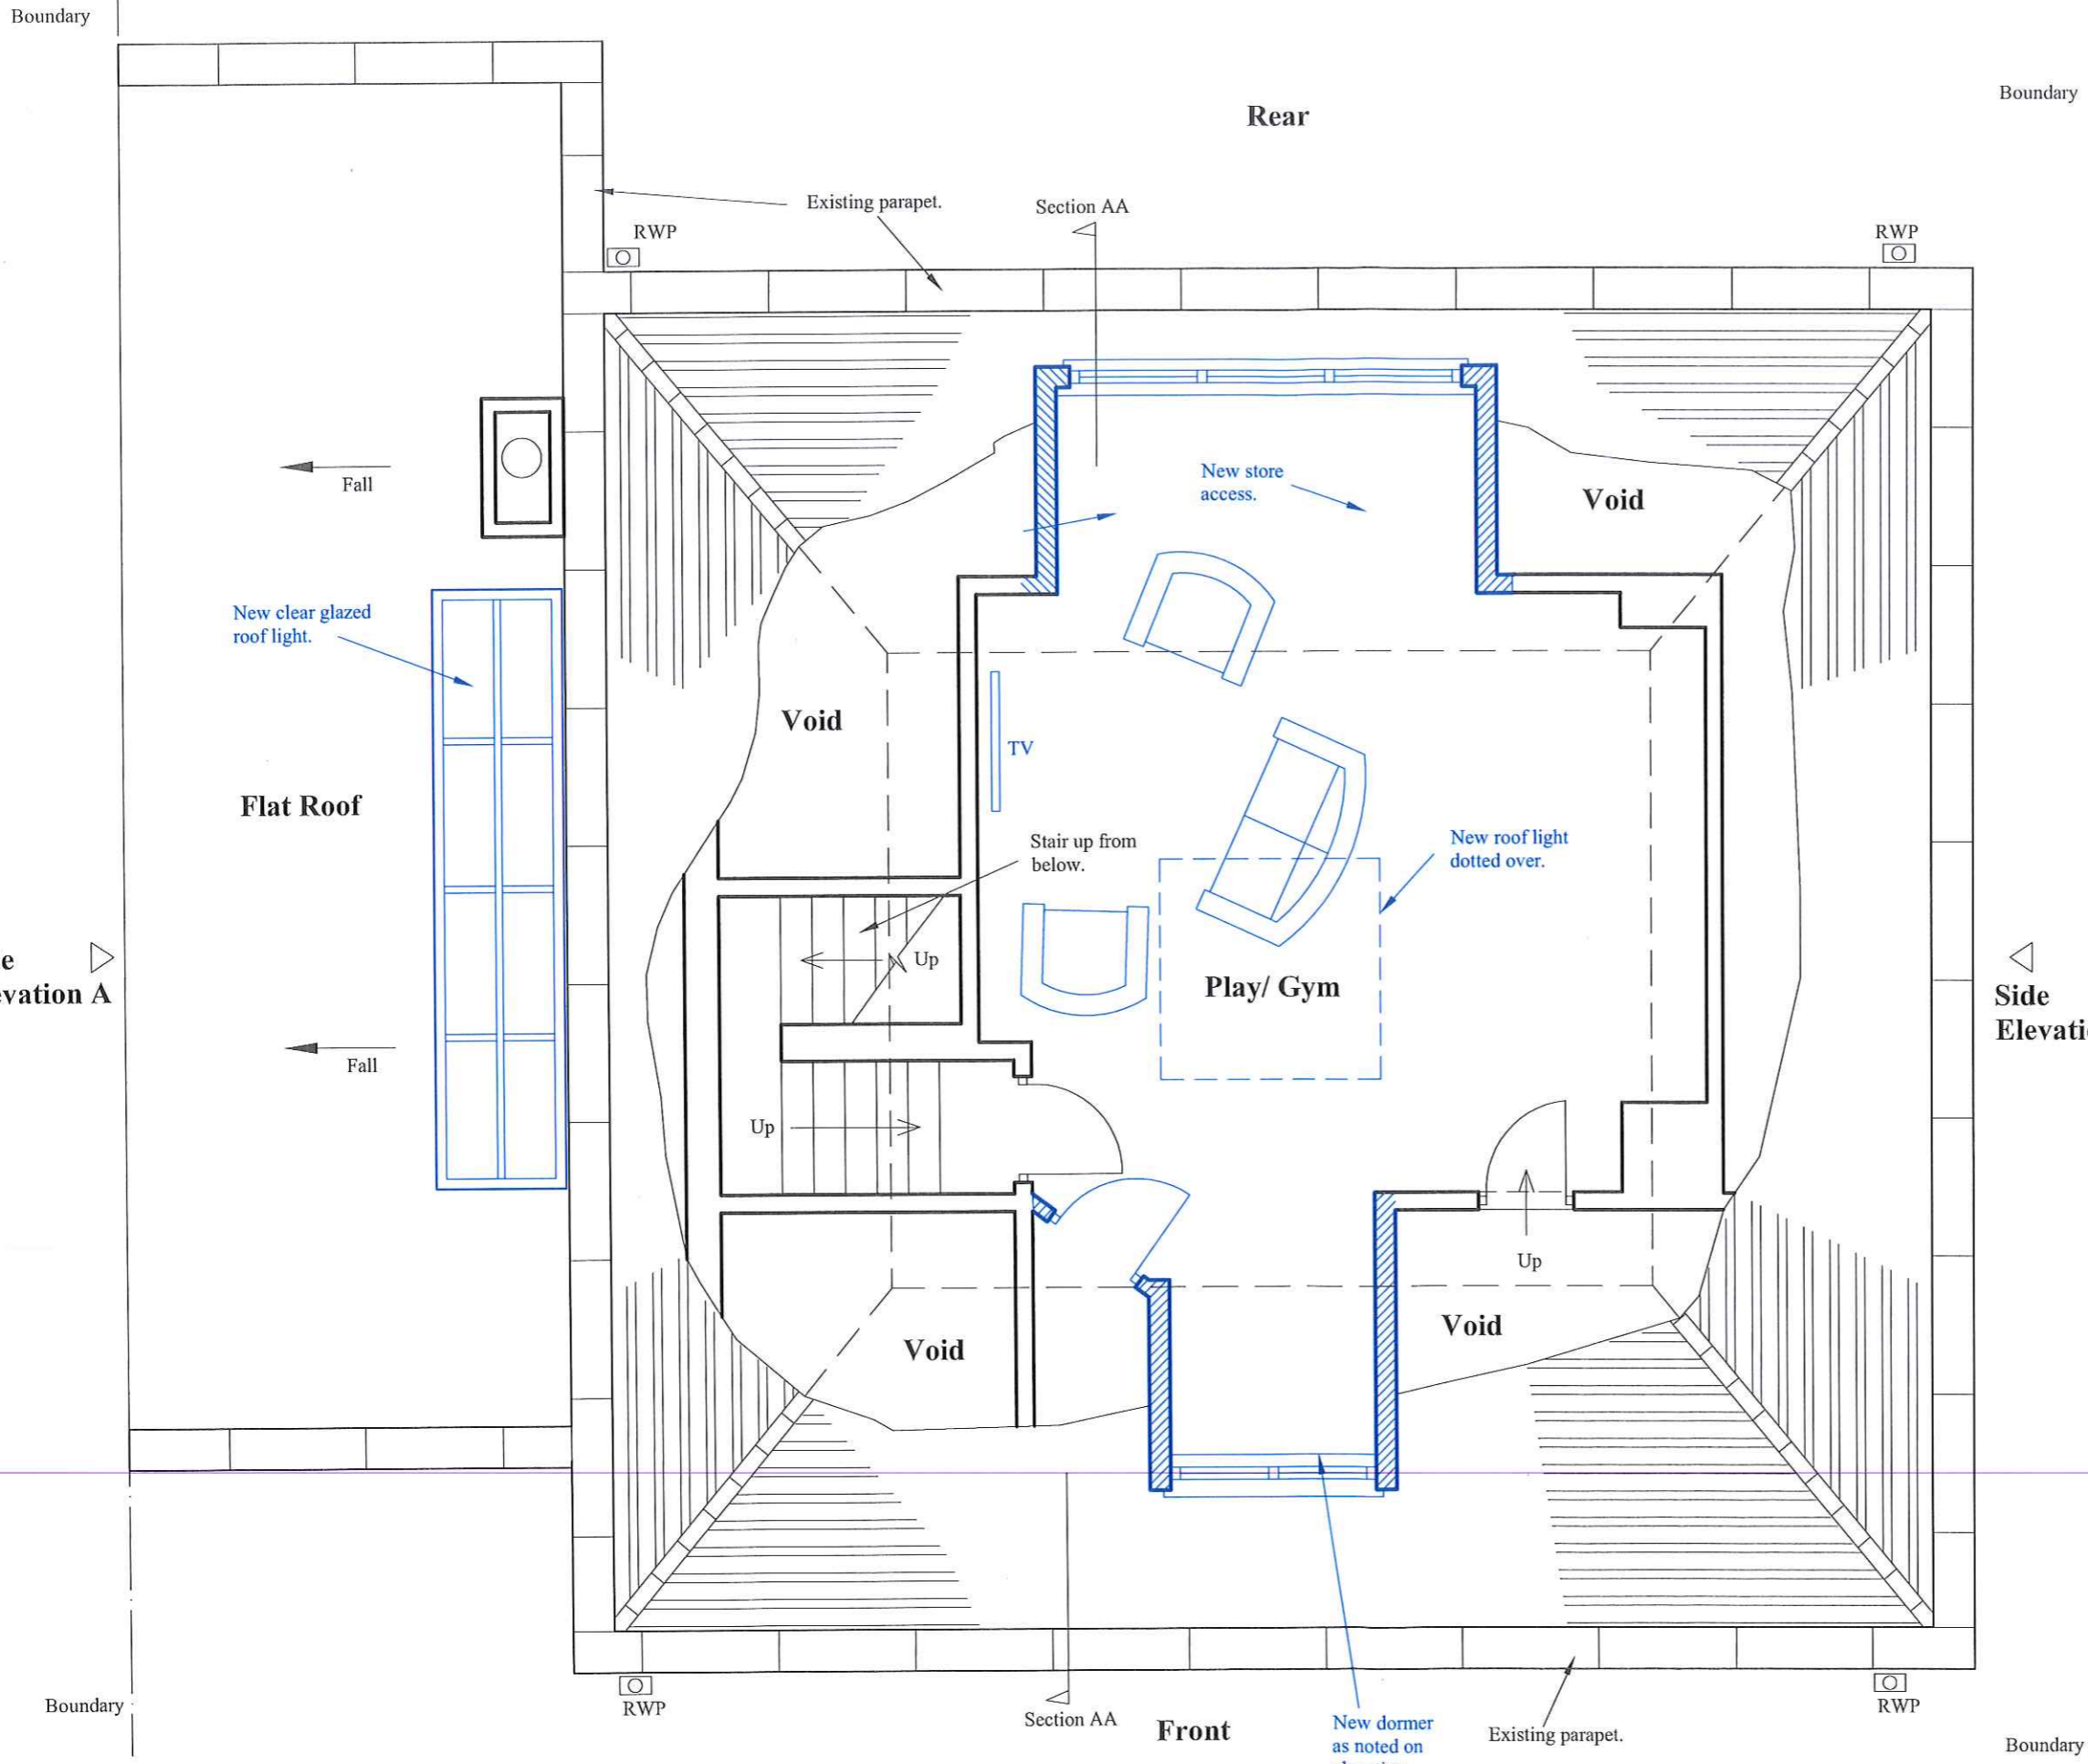


Only use figured dimensions. All dimensions are to be checked prior to use. This drawing remains the copyright of Clearly Architects and may not be reproduced without their permission. Unauthorised reproduction is a breach of copyright. All discrepancies are to be reported prior to construction.

NOTES RELATING TO THIS DRAWING

Do not use this drawing to build from without it being noted as issued for 'Construction' in the title panel below.

REVISIONS

DATE	DESCRIPTION OF REVISION.	BY	REV.
May 2017	Planner Comment	AJM	B
April 2017	Planning	AJM	A

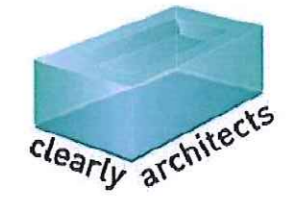


Creating The Wow Factor
 WWW.CLEARLYARCHITECTS.COM
 Tel. 01732 451143

ARCHITECTURE
 CONSTRUCTION
 PROPERTY SERVICES

PROJECT	5 St Johns Wood Park London NW8 6QS
CLIENT	Z. Yap
TITLE	Loft Floor As Proposed
DRAWN BY	AJM
SCALE	1:50 @ A3
DATE	Feb 2017
ISSUE FOR	Planning
CHECKED	JB

DRNG. NO.	4548/017	Rev.	B
-----------	----------	------	---

This drawing is the copyright of Clearly Architects. Only those with whom we have contracted may copy or use it. No liability is accepted for unauthorised use.

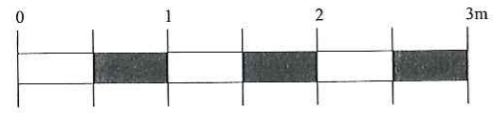

Scale 1:50

Loft Floor As Proposed

5 St Johns Wood Park


Only use figured dimensions. All dimensions are to be checked prior to use. This drawing remains the copyright of Clearly Architects and may not be reproduced without their permission. Unauthorised reproduction is a breach of copyright. All discrepancies are to be reported prior to construction.

NOTES RELATING TO THIS DRAWING

Do not use this drawing to build from without it being noted as issued for 'Construction' in the title panel below.

REVISIONS

DATE	DESCRIPTION OF REVISION.	BY	REV.
Sept 2017	Planner Comment 2	AJM	C
May 2017	Planner Comment	AJM	B
April 2017	Planning	AJM	A

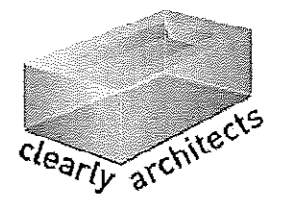



Creating The Wow Factor
 WWW.CLEARLYARCHITECTS.COM
 Tel. 01732 451143

ARCHITECTURE
 CONSTRUCTION
 PROPERTY SERVICES

PROJECT	5 St Johns Wood Park London NW8 6QS
CLIENT	Z. Yap
TITLE	Roof Plan As Proposed
DRAWN BY	AJM
SCALE	1:50 @ A3
DATE	Feb 2017
ISSUE FOR	Planning
CHECKED	JB

DRNG. NO.	4548/ 018	Rev.	C
-----------	-----------	------	---

This drawing is the copyright of Clearly Architects. Only those with whom we have contracted may copy or use it. No liability is accepted for unauthorised use.

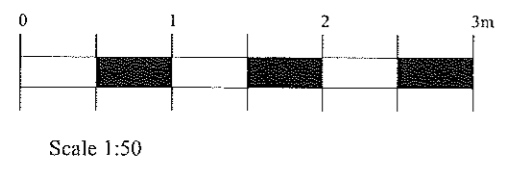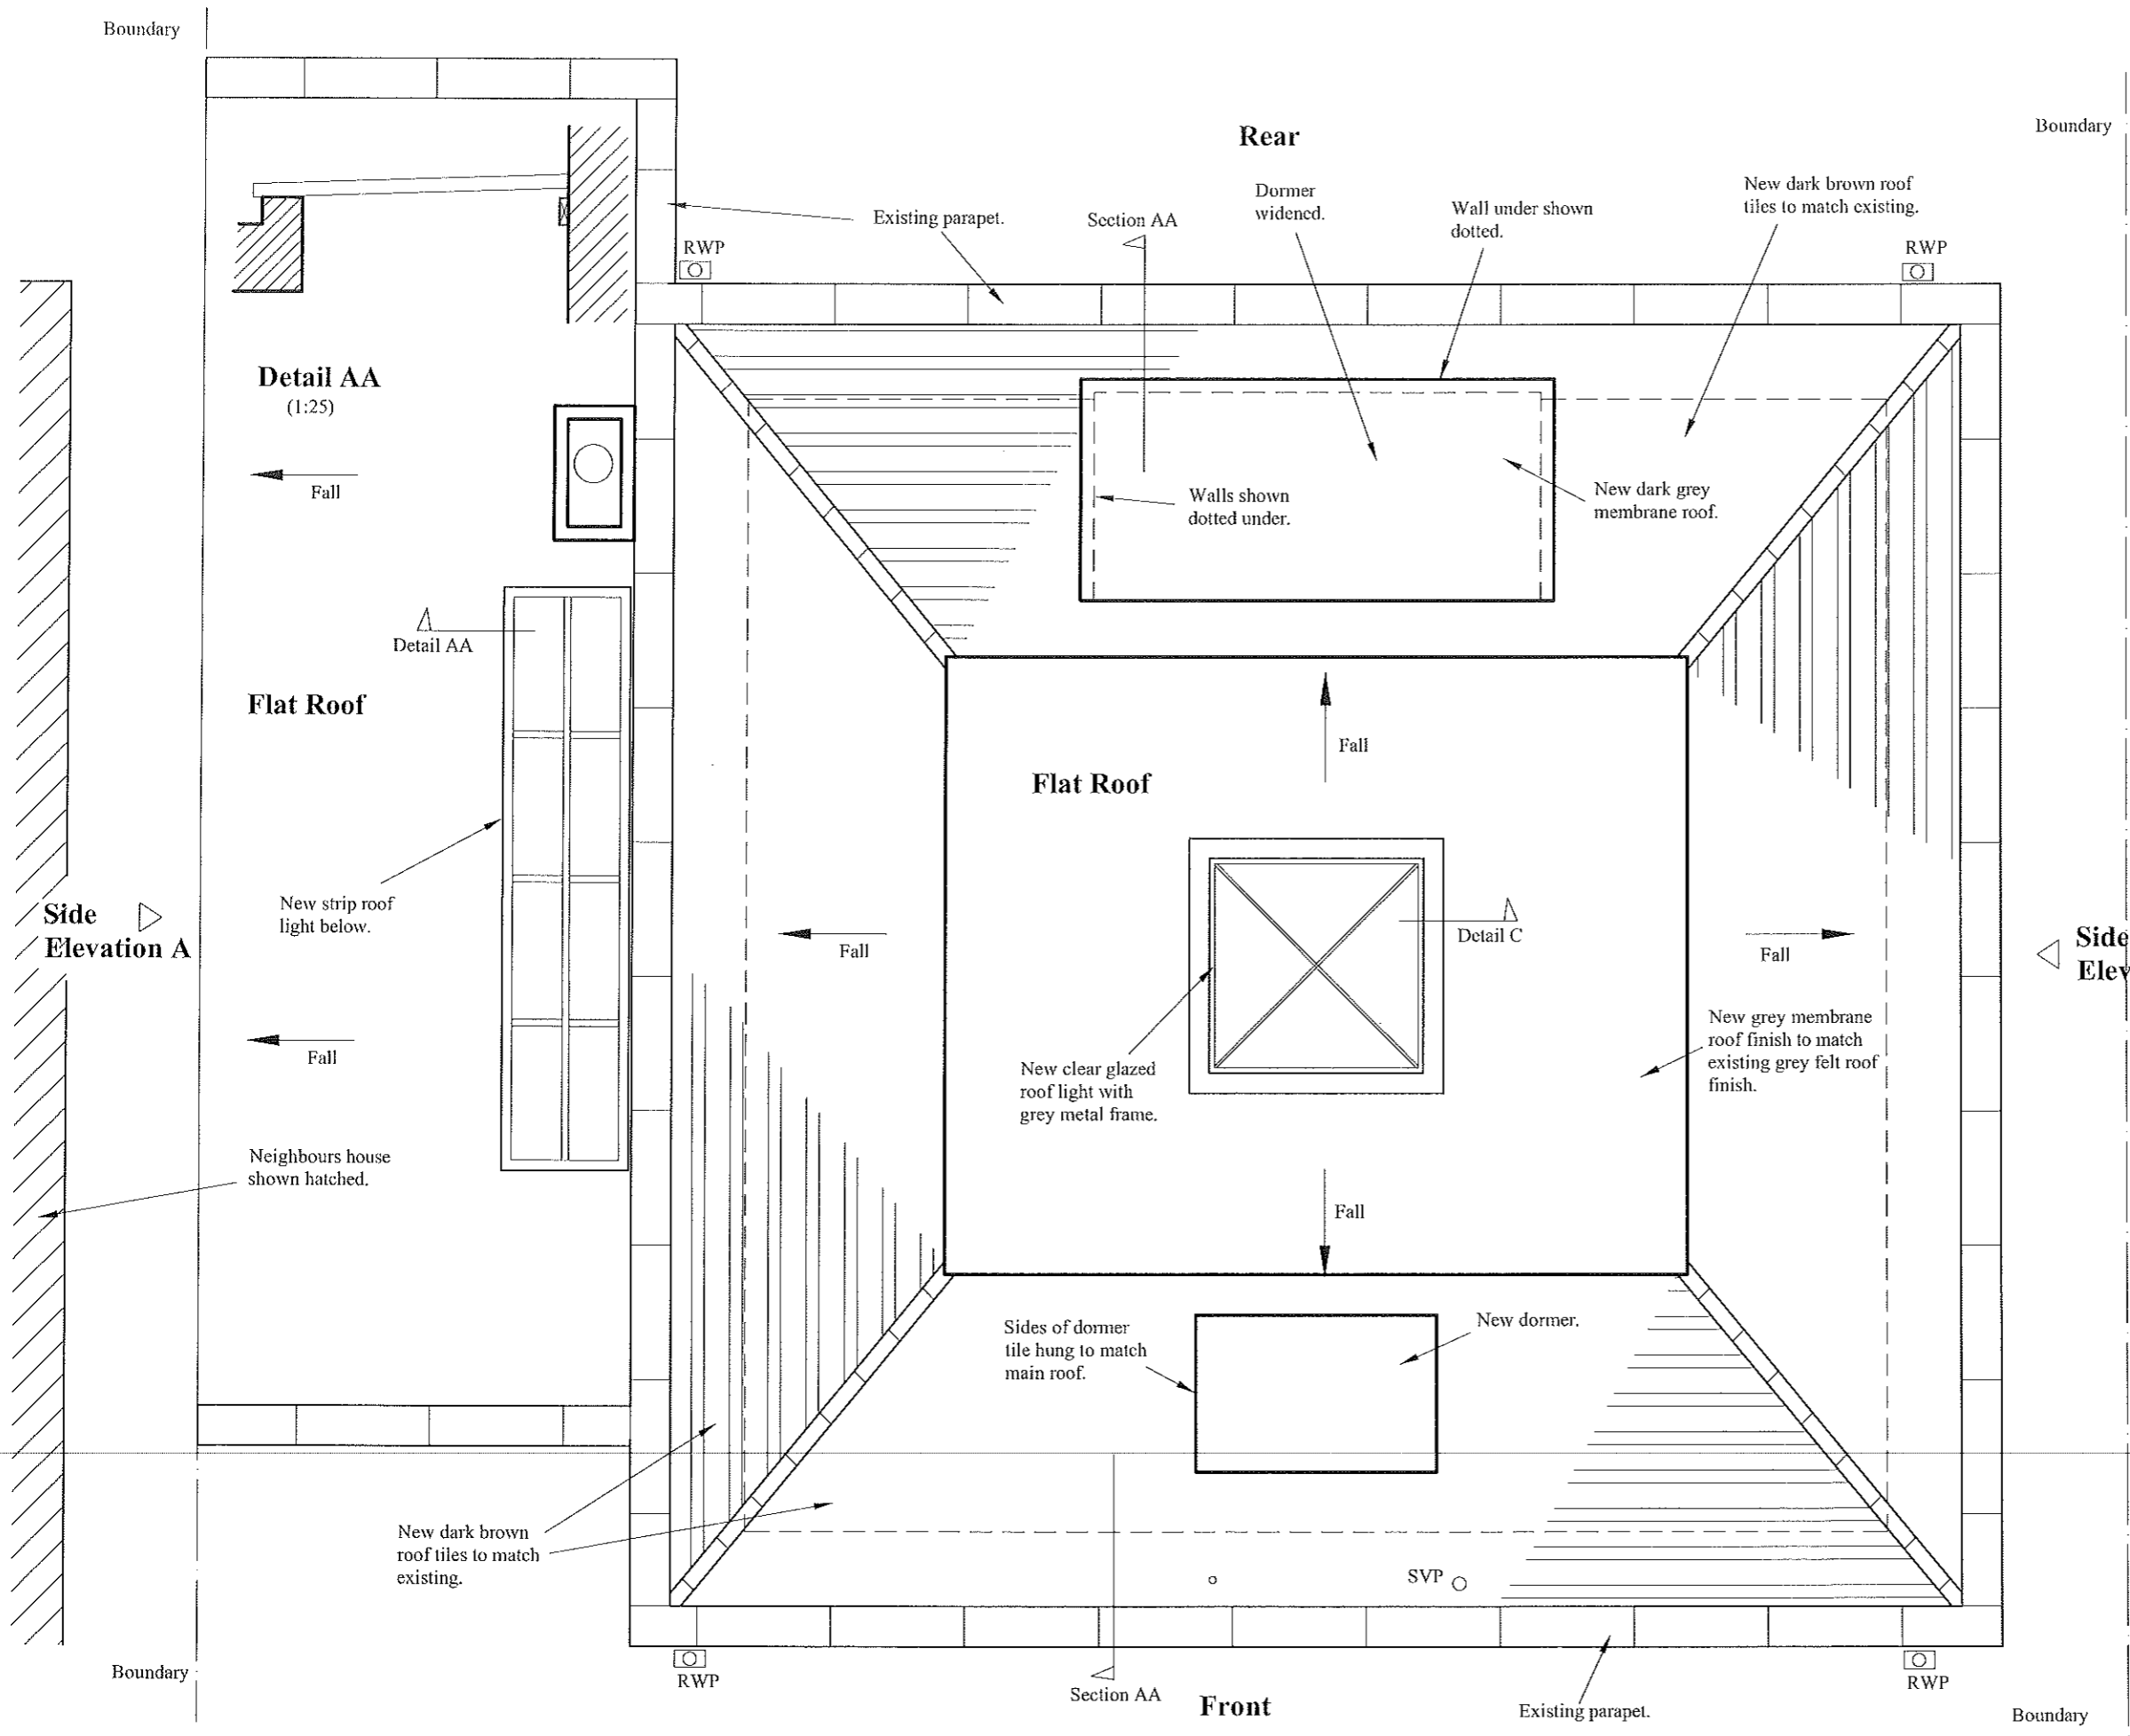

Roof Plan As Proposed

5 St Johns Wood Park


Only use figured dimensions. All dimensions are to be checked prior to use. This drawing remains the copyright of Clearly Architects and may not be reproduced without their permission. Unauthorised reproduction is a breach of copyright. All discrepancies are to be reported prior to construction.

NOTES RELATING TO THIS DRAWING

Do not use this drawing to build from without it being noted as issued for 'Construction' in the title panel below.

REVISIONS

DATE	DESCRIPTION OF REVISION.	BY	REV.
Sept 2017	Planner Comment 2	AJM	Y
Sept 2017	Planner Comment	AJM	X
April 2017	Planning	AJM	A

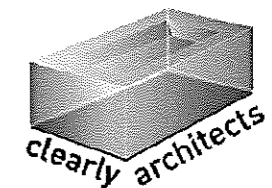


Creating The Wow Factor
 WWW.CLEARLYARCHITECTS.COM
 Tel. 01732 451143

ARCHITECTURE
 CONSTRUCTION
 PROPERTY SERVICES

PROJECT	5 St Johns Wood Park London NW8 6QS
CLIENT	Z. Yap
TITLE	Front Elevation As Proposed
DRAWN BY	AJM
SCALE	1:50 @ A3
DATE	Feb 2017
ISSUE FOR	Planning
CHECKED	JB
DRNG. NO.	4548/ 019
Rev.	Y

This drawing is the copyright of Clearly Architects. Only those with whom we have contracted may copy or use it. No liability is accepted for unauthorised use.

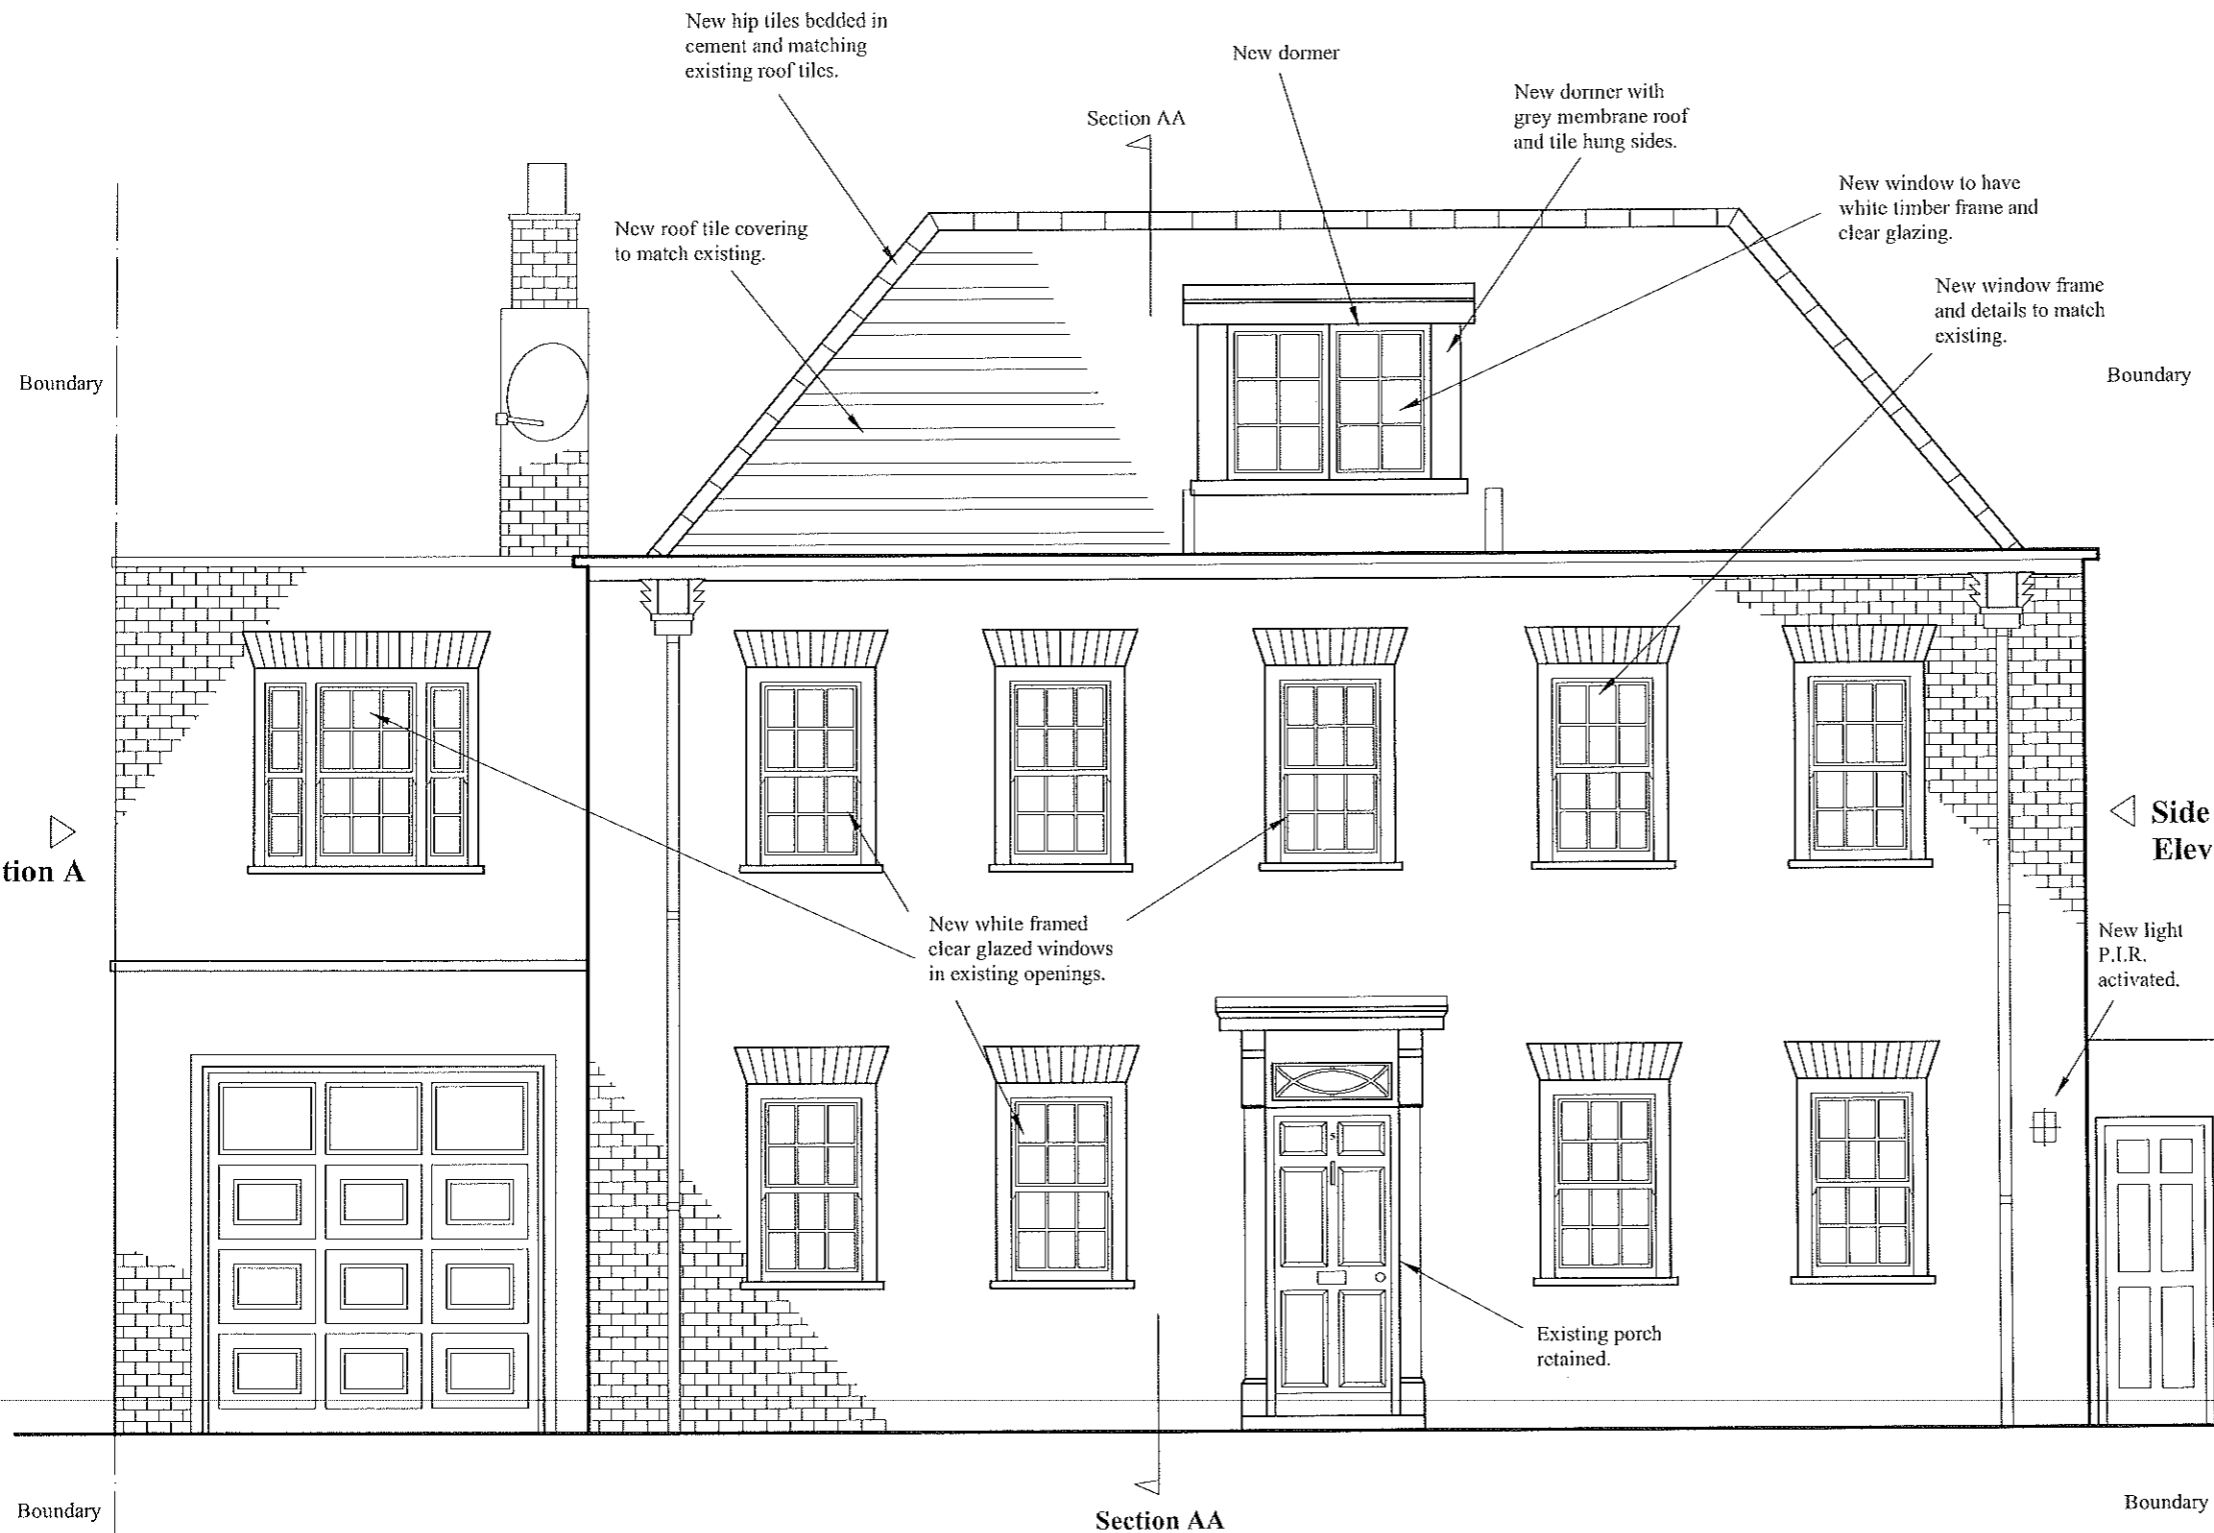

Side Elevation A

Side Elevation B

Front Elevation As Proposed

5 St Johns Wood Park



Scale 1:50


Only use figured dimensions. All dimensions are to be checked prior to use. This drawing remains the copyright of Clearly Architects and may not be reproduced without their permission. Unauthorised reproduction is a breach of copyright. All discrepancies are to be reported prior to construction.

NOTES RELATING TO THIS DRAWING

Do not use this drawing to build from without it being noted as issued for 'Construction' in the title panel below.

REVISIONS

DATE	DESCRIPTION OF REVISION.	BY	REV.
Sept 2017	Planner Comment	AJM	X
April 2017	Planning	AJM	A

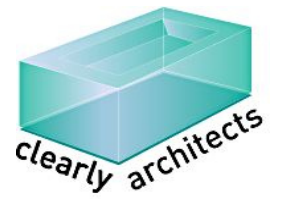



Creating The Wow Factor
 WWW.CLEARLYARCHITECTS.COM
 Tel. 01732 451143

ARCHITECTURE
 CONSTRUCTION
 PROPERTY SERVICES

PROJECT	5 St Johns Wood Park London NW8 6QS
CLIENT	Z. Yap
TITLE	Rear Elevation As Proposed
DRAWN BY	AJM
SCALE	1:50 @ A3
DATE	Feb 2017
ISSUE FOR	Planning
CHECKED	JB

DRNG. NO.	4548/ 020	Rev.	X
-----------	-----------	------	---

This drawing is the copyright of Clearly Architects. Only those with whom we have contracted may copy or use it. No liability is accepted for unauthorised use.

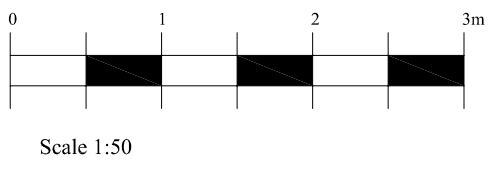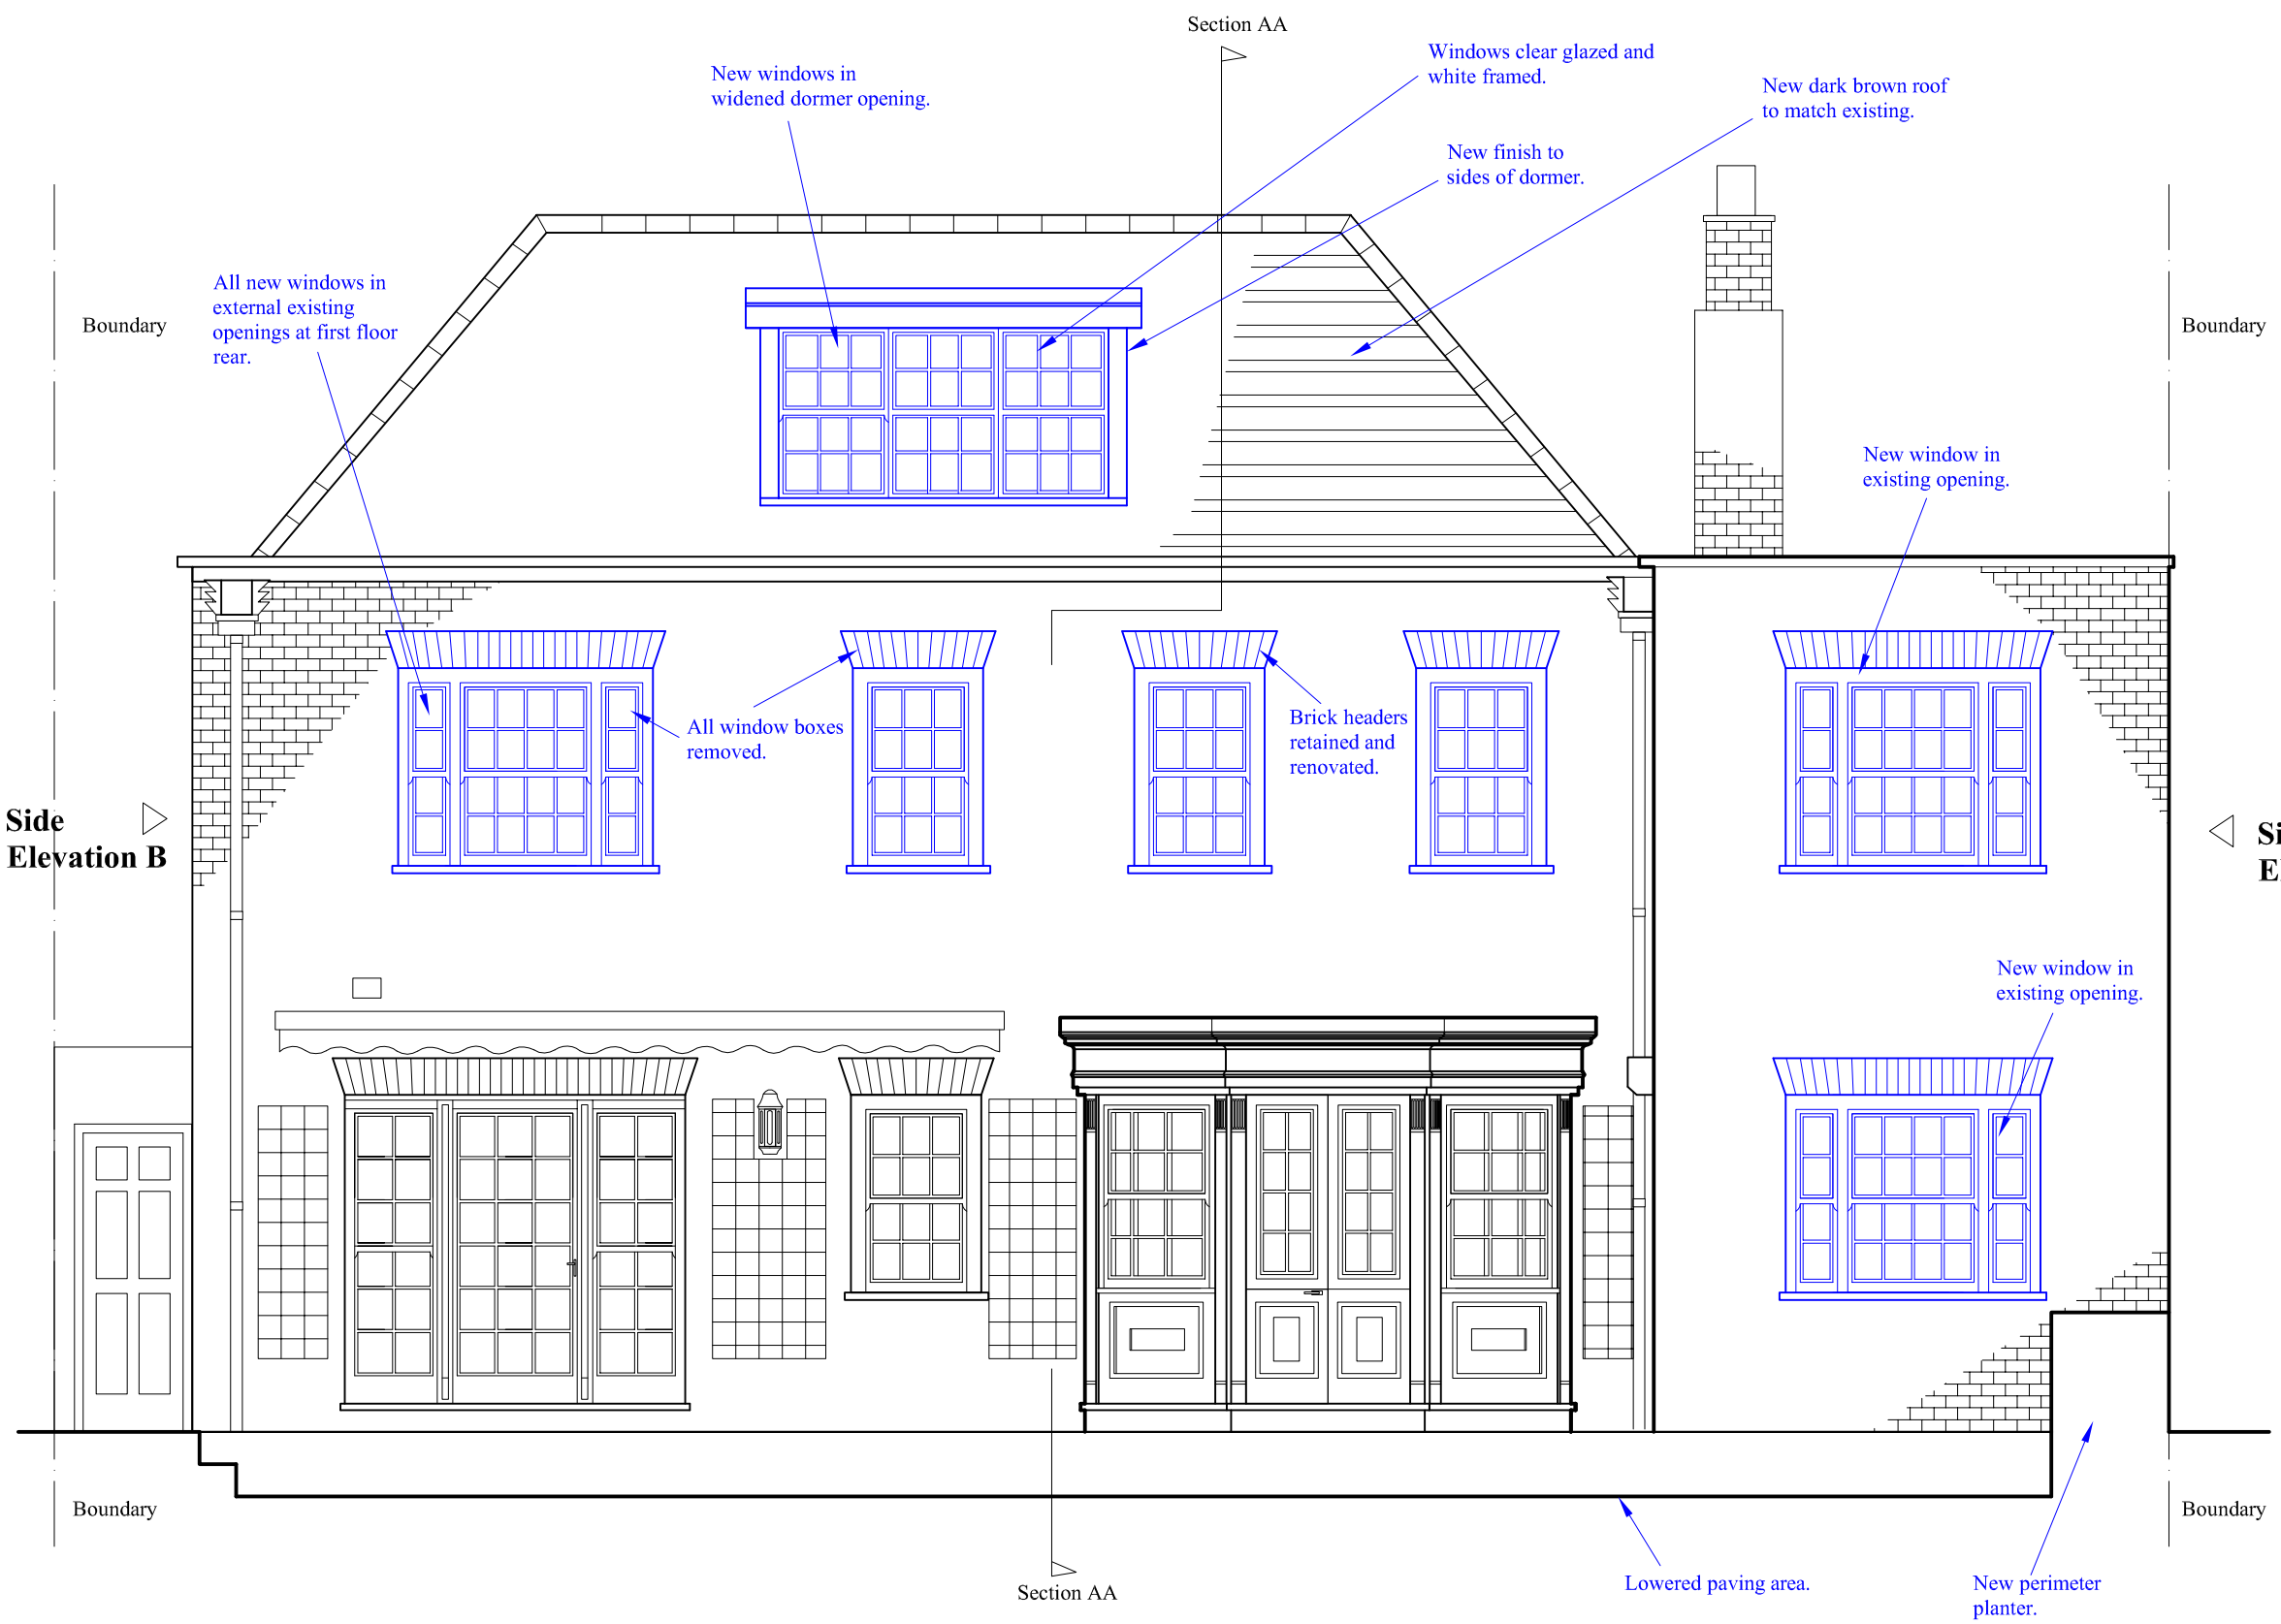

Rear Elevation As Proposed

5 St Johns Wood Park


Only use figured dimensions. All dimensions are to be checked prior to use. This drawing remains the copyright of Clearly Architects and may not be reproduced without their permission. Unauthorised reproduction is a breach of copyright. All discrepancies are to be reported prior to construction.

NOTES RELATING TO THIS DRAWING

Do not use this drawing to build from without it being noted as issued for 'Construction' in the title panel below.

REVISIONS

DATE	DESCRIPTION OF REVISION.	BY	REV.
Sept 2017	Planner Comment 2	AJM	Y
Sept 2017	Planner Comment	AJM	X
April 2017	Planning	AJM	A

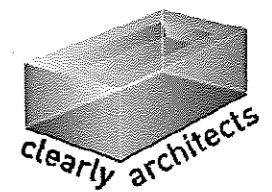



Creating The Wow Factor
 WWW.CLEARLYARCHITECTS.COM
 Tel. 01732 451143

ARCHITECTURE
 CONSTRUCTION
 PROPERTY SERVICES

PROJECT	5 St Johns Wood Park London NW8 6QS
CLIENT	Z. Yap
TITLE	Side Elevation A As Proposed
DRAWN BY	AJM
SCALE	1:50 @ A3
DATE	Feb 2017
ISSUE FOR	Planning
CHECKED	JB

DRNG. NO.	4548/ 021	Rev.	Y
-----------	-----------	------	---

This drawing is the copyright of Clearly Architects. Only those with whom we have contracted may copy or use it. No liability is accepted for unauthorised use.

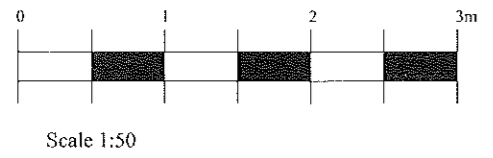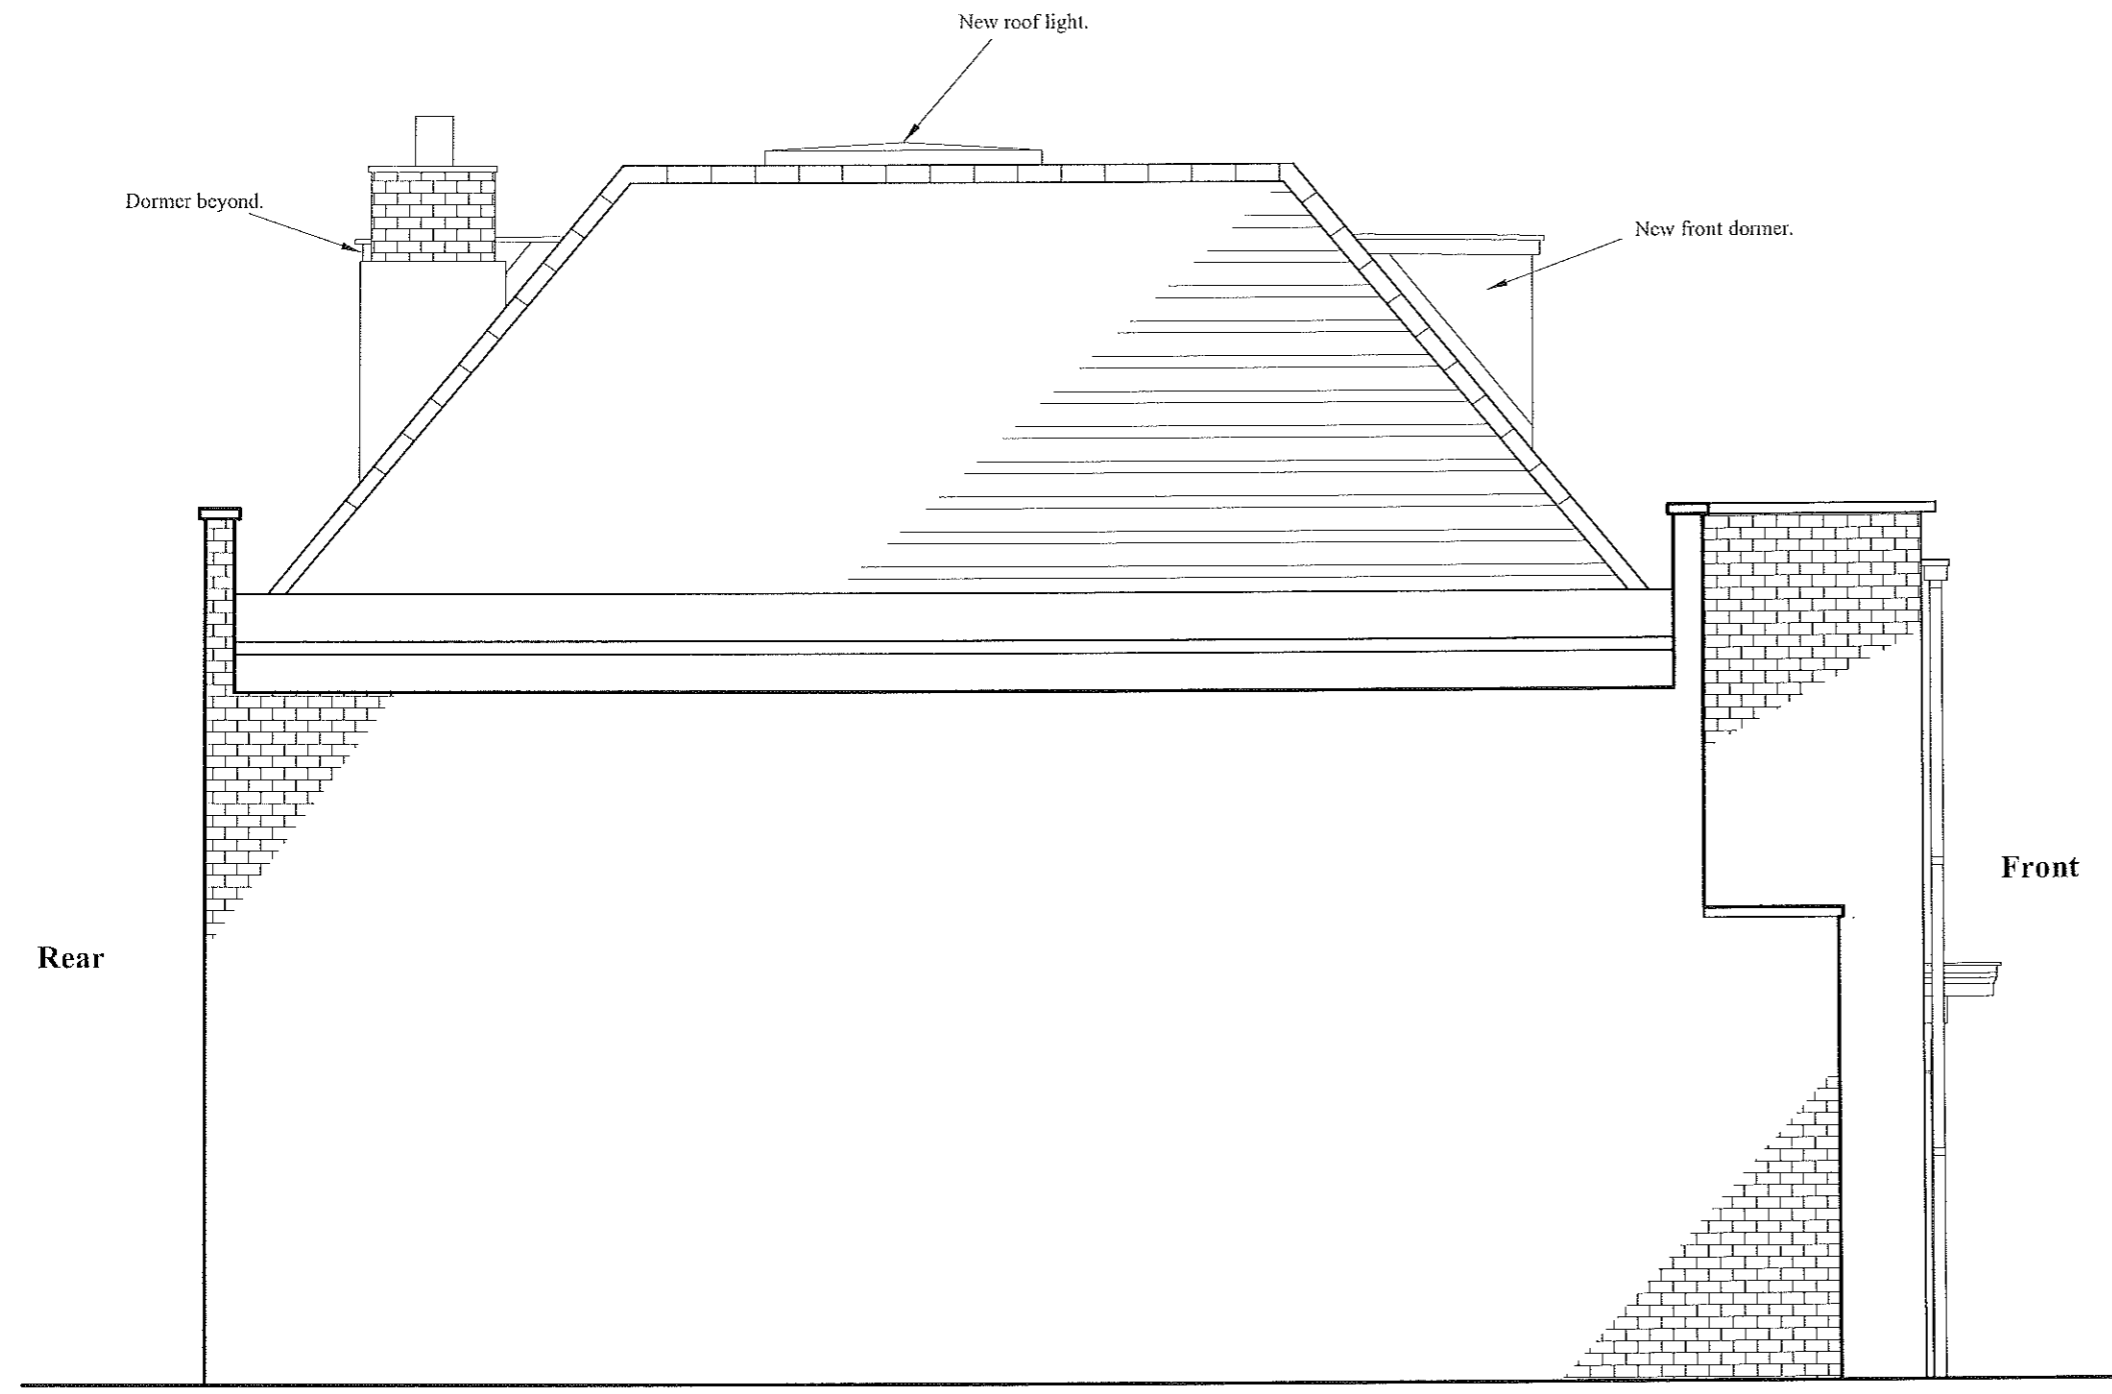

Side Elevation A As Proposed

5 St Johns Wood Park


Only use figured dimensions. All dimensions are to be checked prior to use. This drawing remains the copyright of Clearly Architects and may not be reproduced without their permission. Unauthorised reproduction is a breach of copyright. All discrepancies are to be reported prior to construction.

NOTES RELATING TO THIS DRAWING

Do not use this drawing to build from without it being noted as issued for 'Construction' in the title panel below.

REVISIONS

DATE	DESCRIPTION OF REVISION.	BY	REV.
Sept 2017	Planner Comment 2	AJM	Y
Sept 2017	Planner Comment	AJM	X
April 2017	Planning	AJM	A

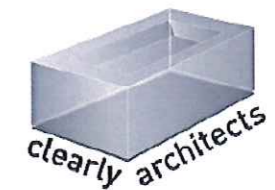


Creating The Wow Factor
 WWW.CLEARLYARCHITECTS.COM
 Tel. 01732 451143

ARCHITECTURE
 CONSTRUCTION
 PROPERTY SERVICES

PROJECT	5 St Johns Wood Park London NW8 6QS
CLIENT	Z. Yap
TITLE	Side Elevation B As Proposed
DRAWN BY	AJM
SCALE	1:50 @ A3
DATE	Feb 2017
ISSUE FOR	Planning
CHECKED	JB
DRNG. NO.	4548/ 022
Rev.	Y

This drawing is the copyright of Clearly Architects. Only those with whom we have contracted may copy or use it. No liability is accepted for unauthorised use.

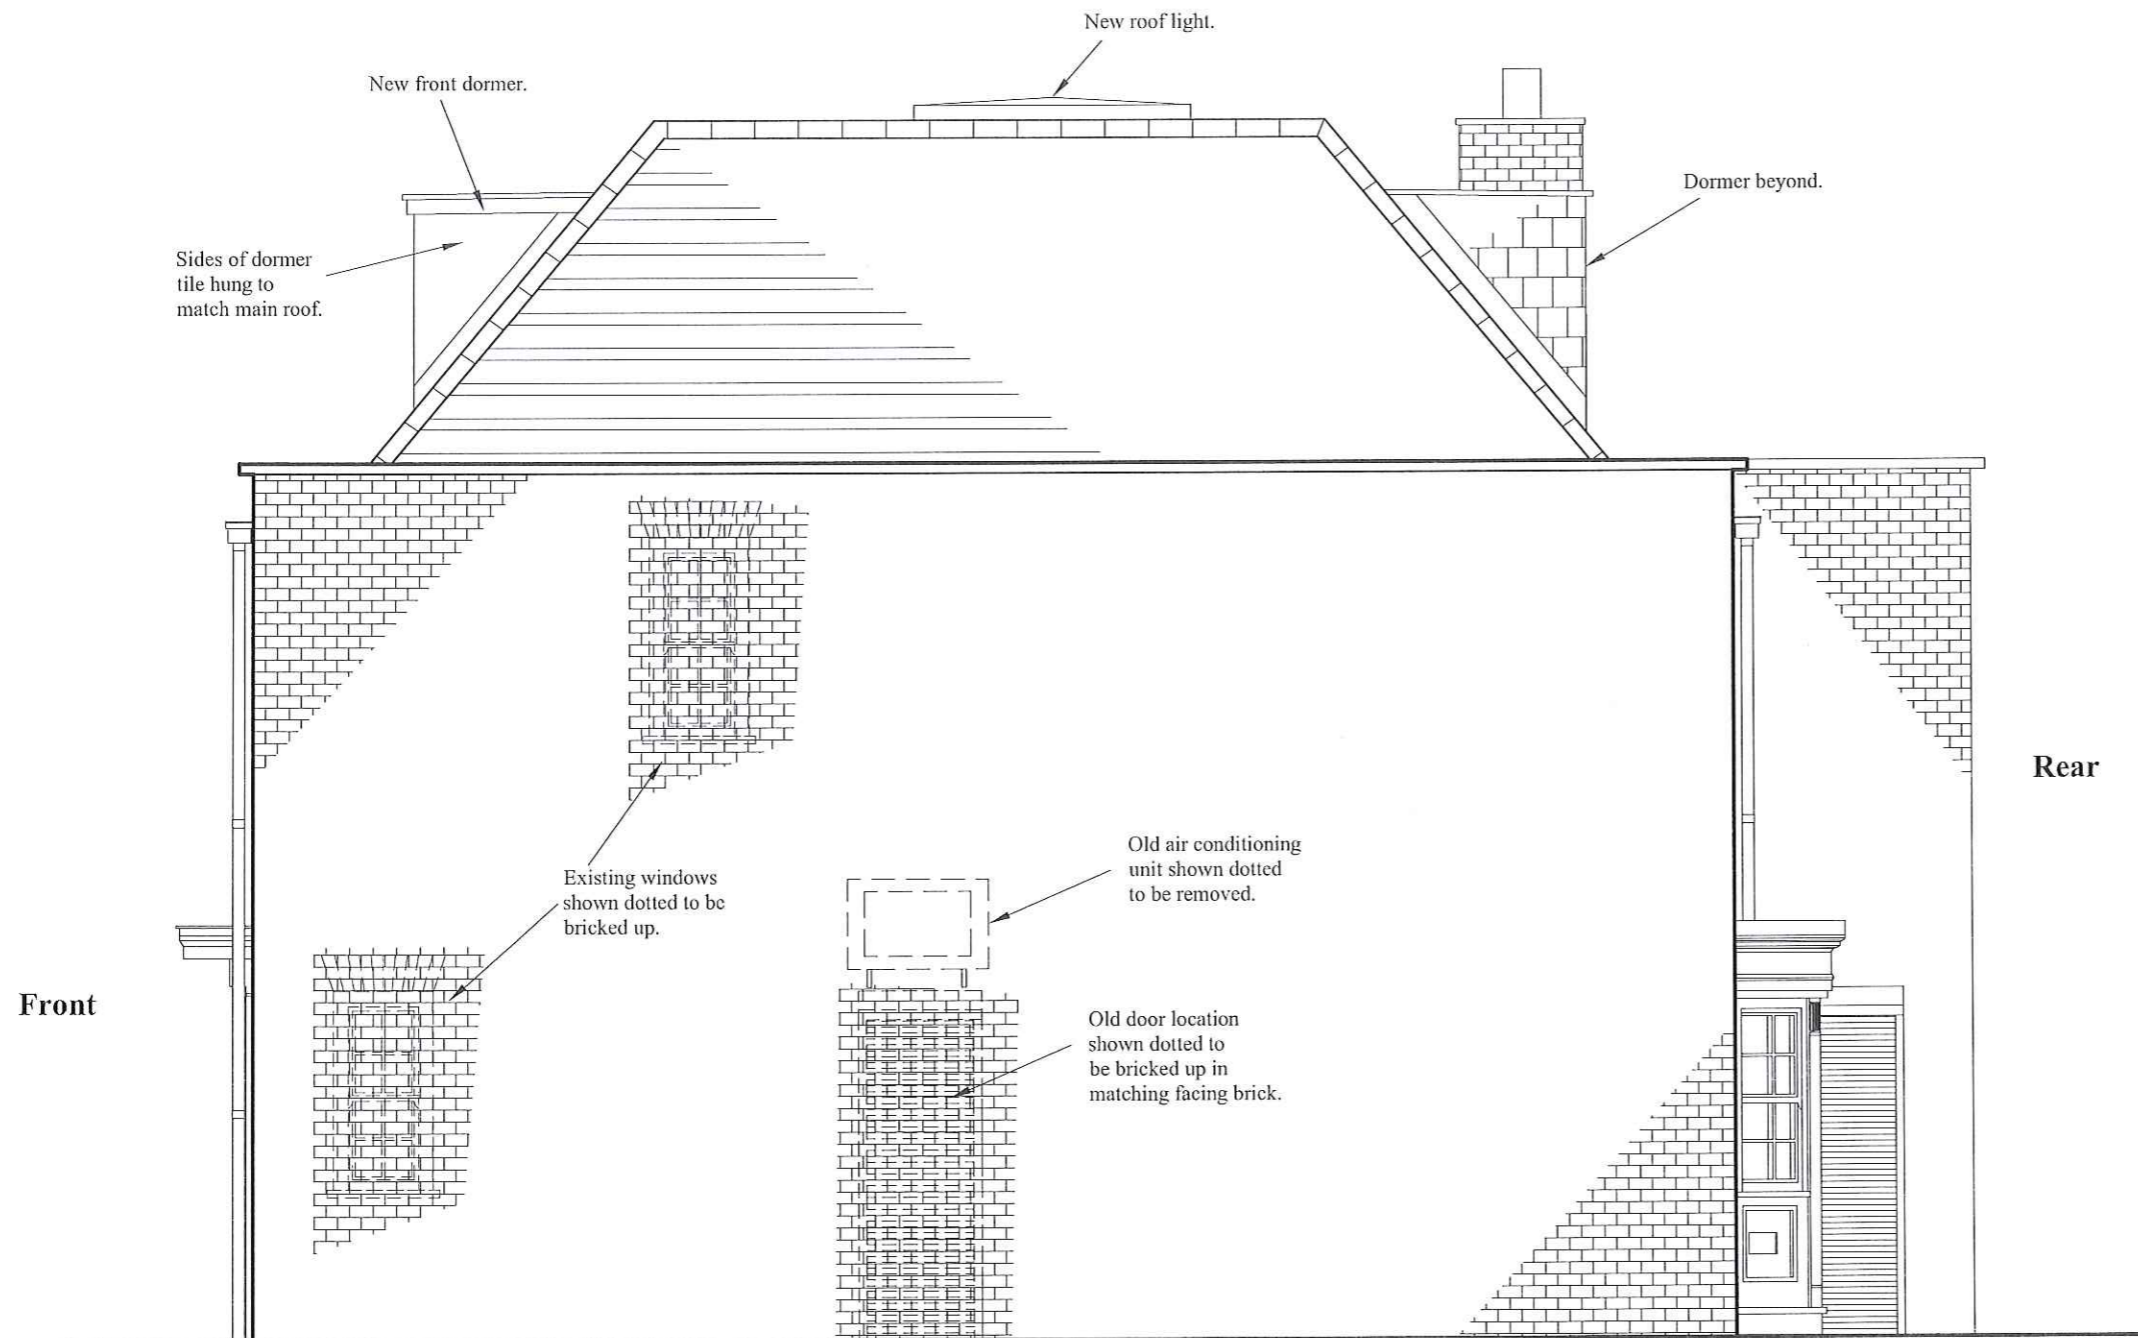

Scale 1:50

Side Elevation B As Proposed

5 St Johns Wood Park


Only use figured dimensions. All dimensions are to be checked prior to use. This drawing remains the copyright of Clearly Architects and may not be reproduced without their permission. Unauthorised reproduction is a breach of copyright. All discrepancies are to be reported prior to construction.

NOTES RELATING TO THIS DRAWING

Do not use this drawing to build from without it being noted as issued for 'Construction' in the title panel below.

REVISIONS

DATE	DESCRIPTION OF REVISION.	BY	REV.
Sept 2017	Planner Comment 2	AJM	Y
Sept 2017	Planner Comment	AJM	X
April 2017	Planning	AJM	A

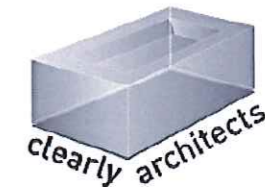


Creating The Wow Factor
 WWW.CLEARLYARCHITECTS.COM
 Tel. 01732 451143

ARCHITECTURE
 CONSTRUCTION
 PROPERTY SERVICES

PROJECT	5 St Johns Wood Park London NW8 6QS
CLIENT	Z. Yap
TITLE	Section AA As Proposed
DRAWN BY	AJM
SCALE	1:50 @ A3
DATE	Feb 2017
ISSUE FOR	Planning
CHECKED	JB
DRNG. NO.	4548/ 023
Rev.	Y

This drawing is the copyright of Clearly Architects. Only those with whom we have contracted may copy or use it. No liability is accepted for unauthorised use.

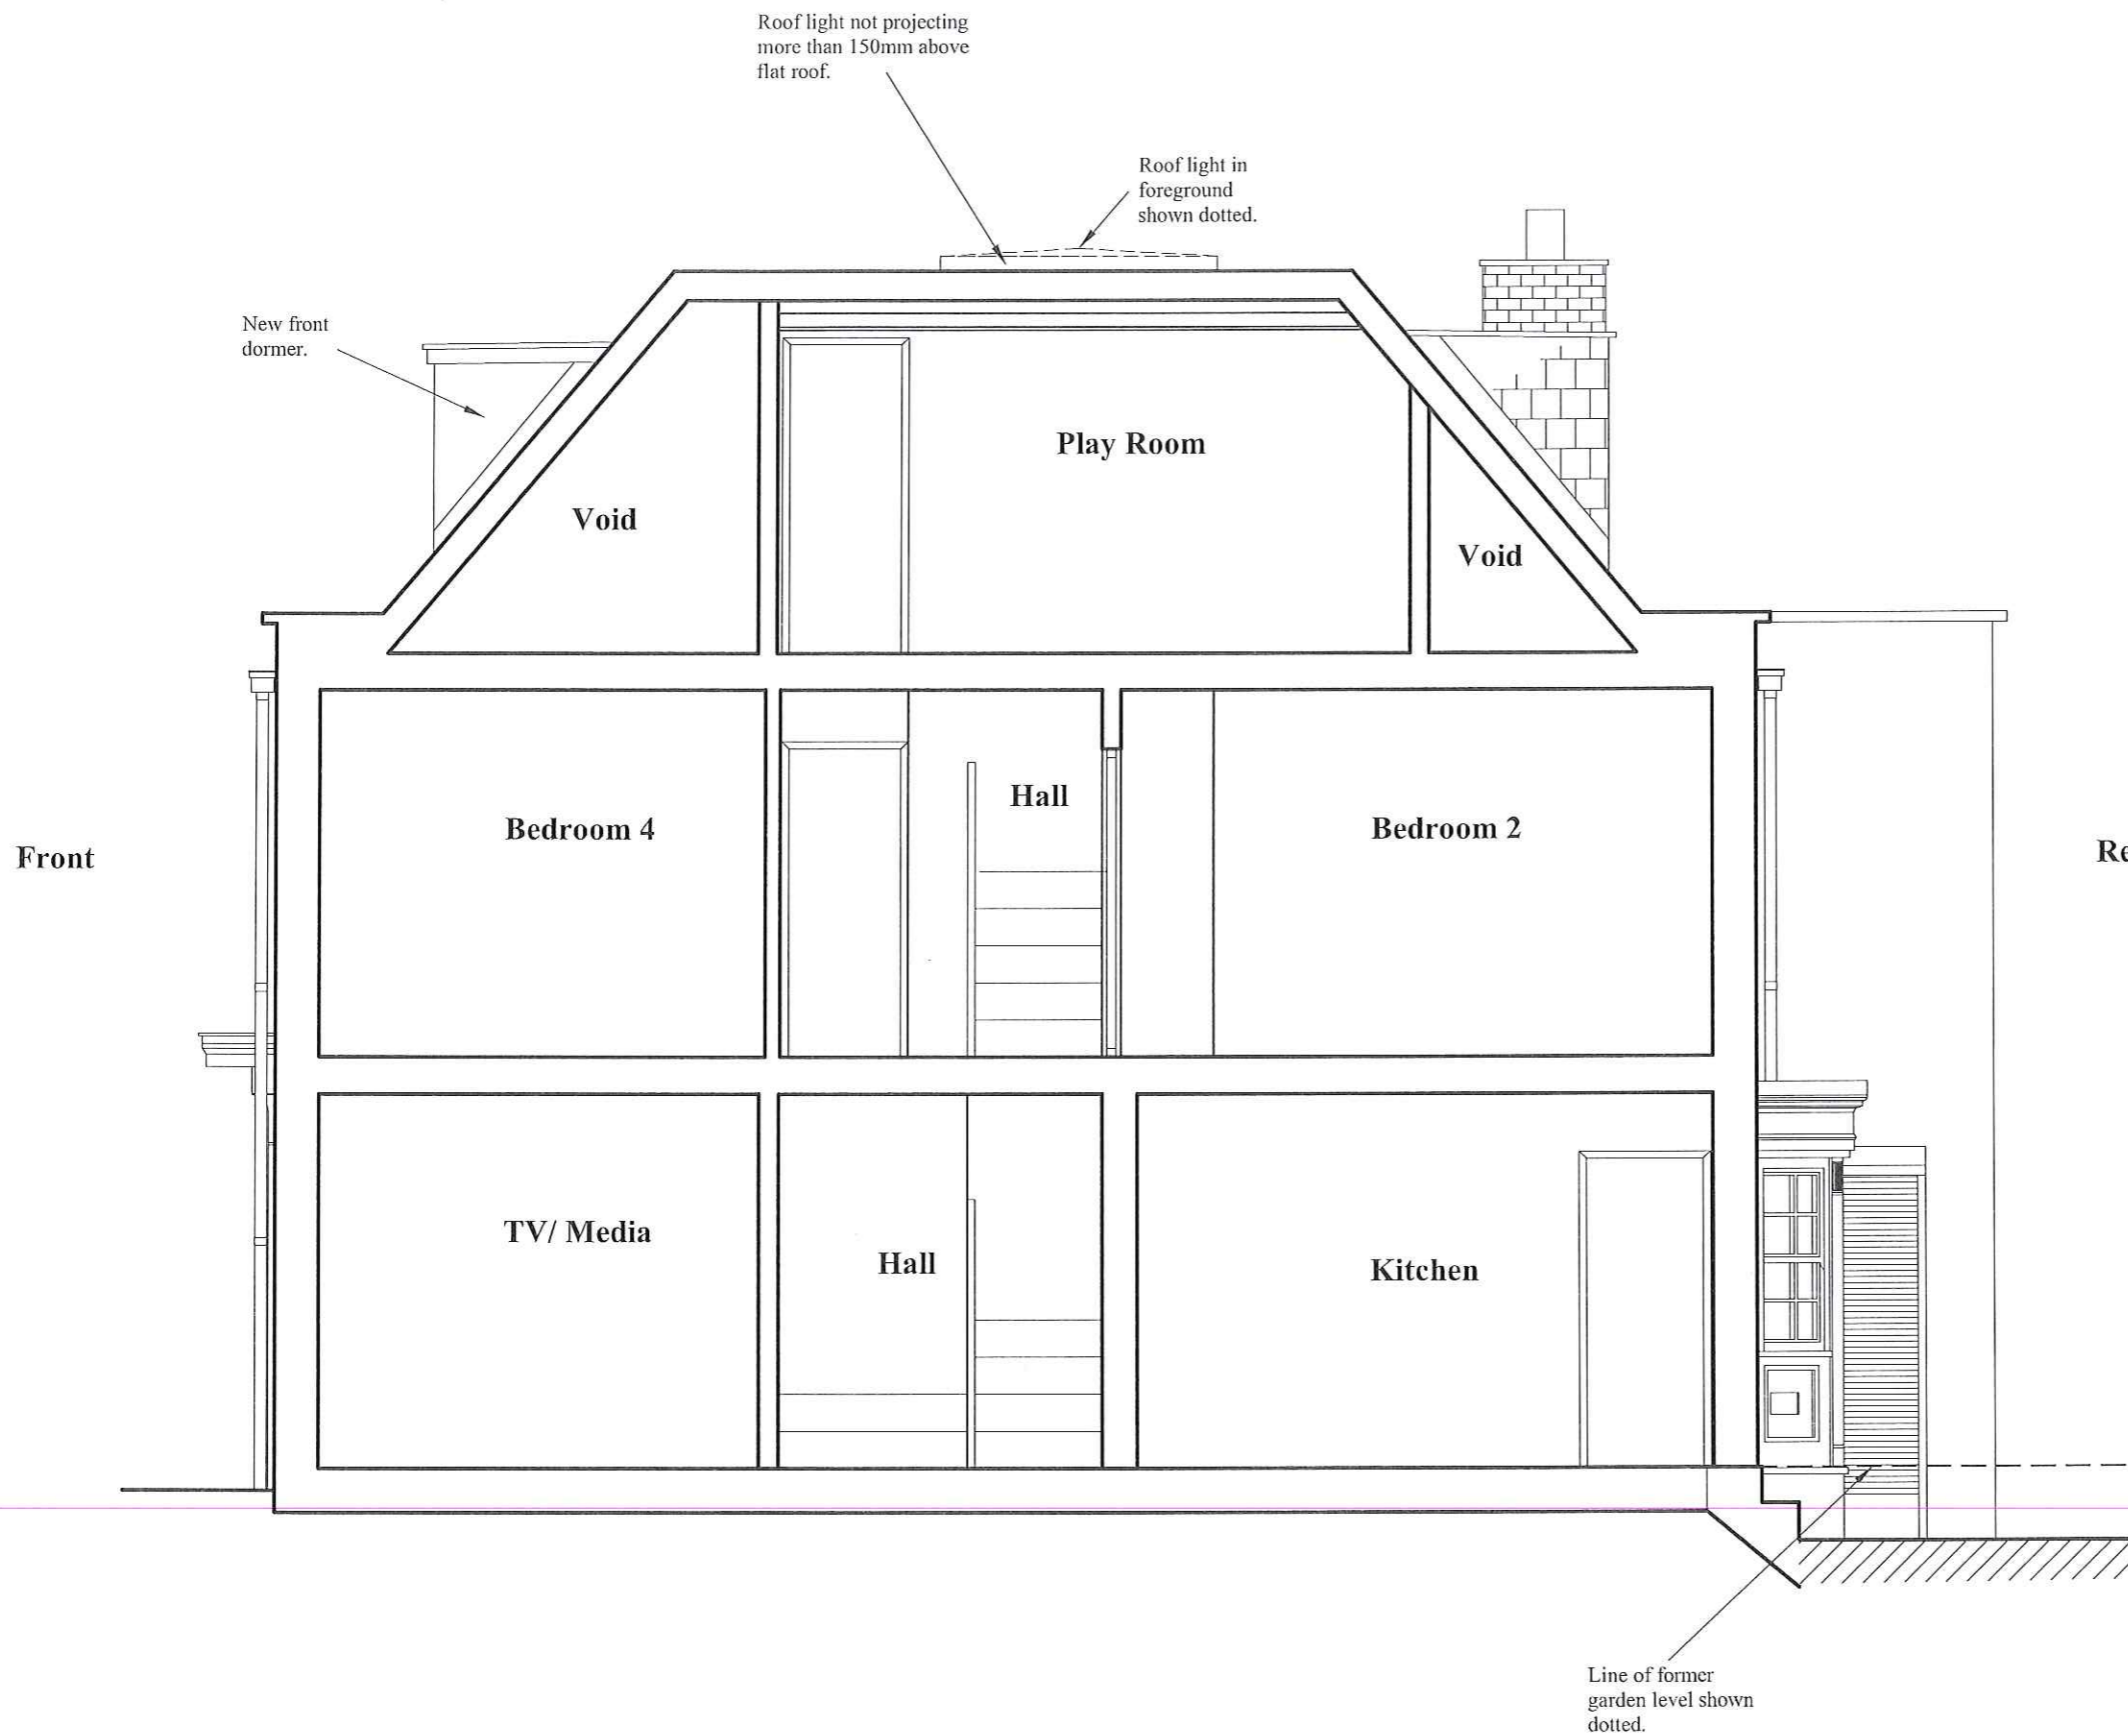

Scale 1:50

Section AA As Proposed

5 St Johns Wood Park