



SCALE BAR ~ Meters

~ NOTES ~

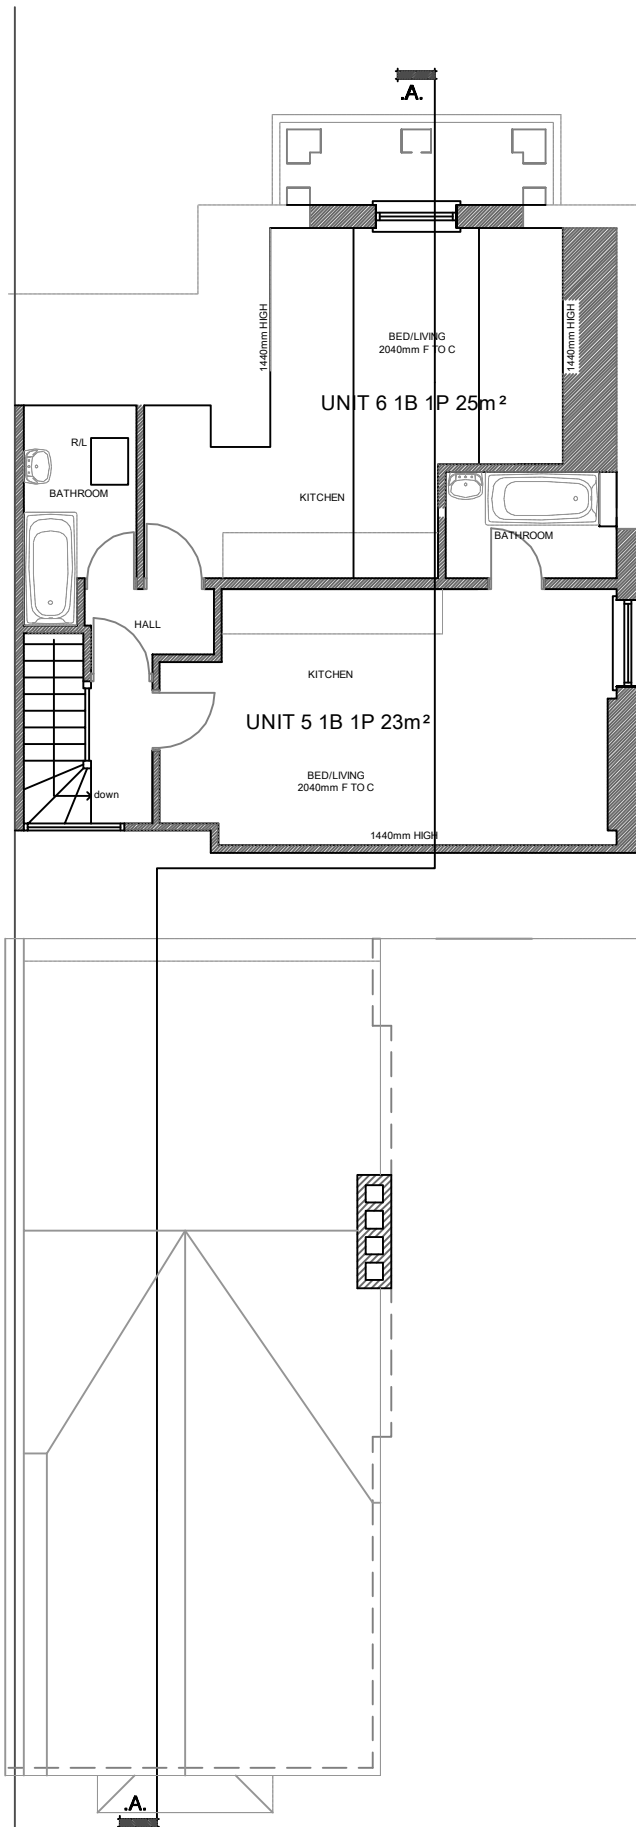


EXISTING SECOND FLOOR PLAN

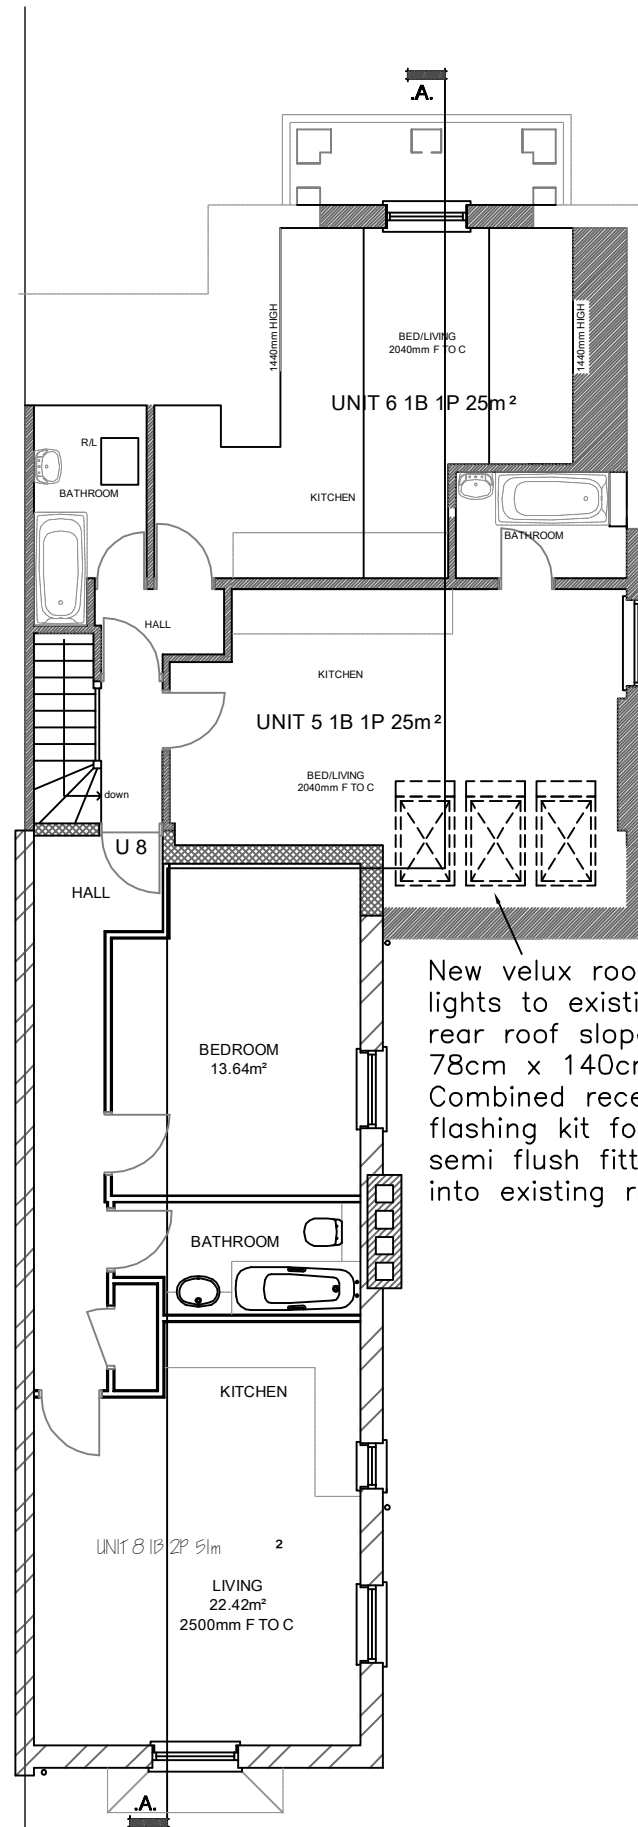


PROPOSED SECOND FLOOR PLAN

New velux roof lights to existing rear roof slope 3no 78cm x 140cm Combined recessed flashing kit for semi flush fitting into existing roof

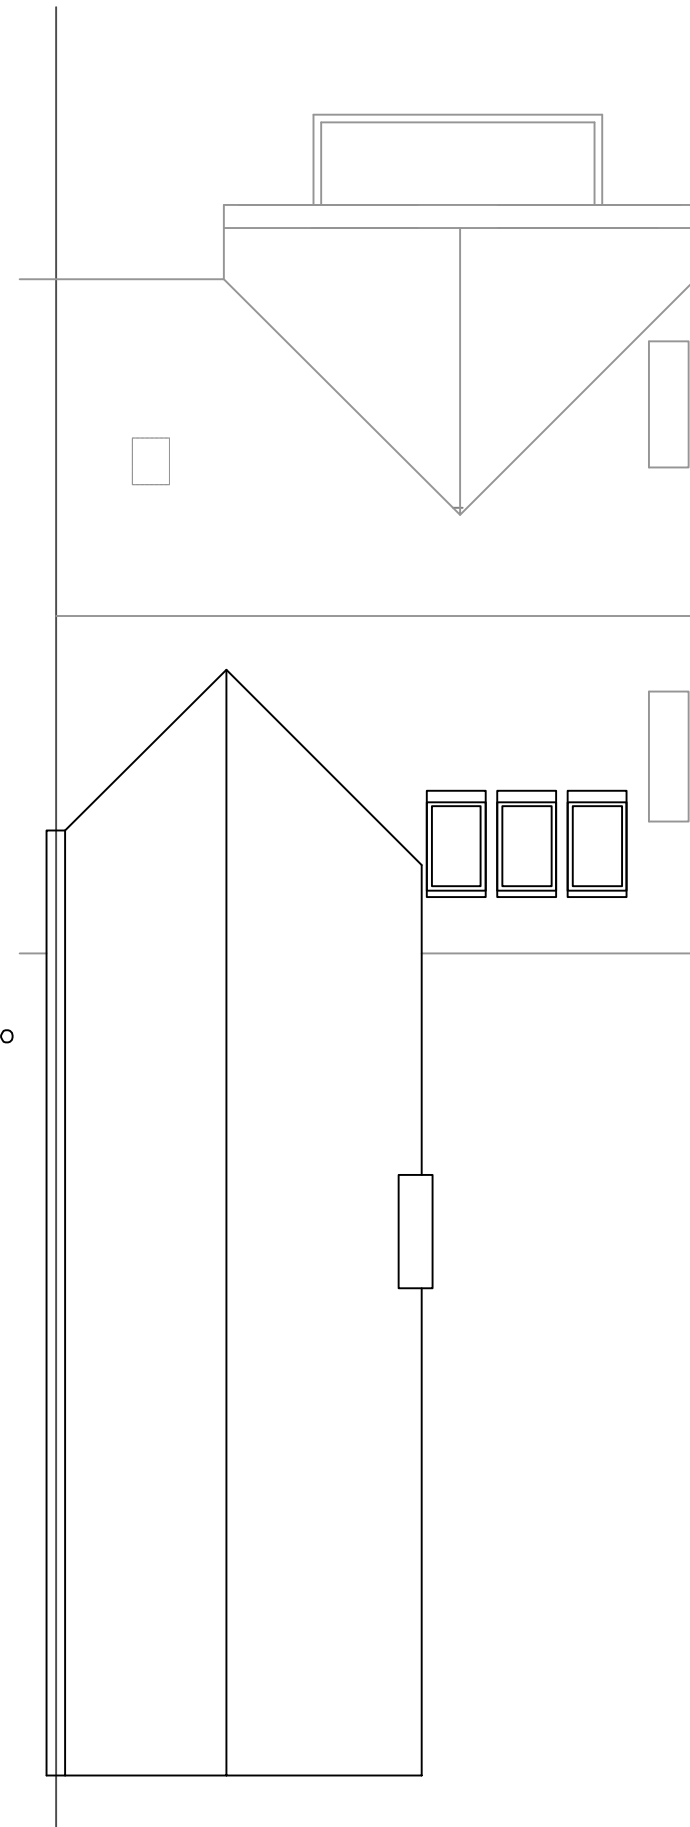

PROPOSED ROOF PLAN

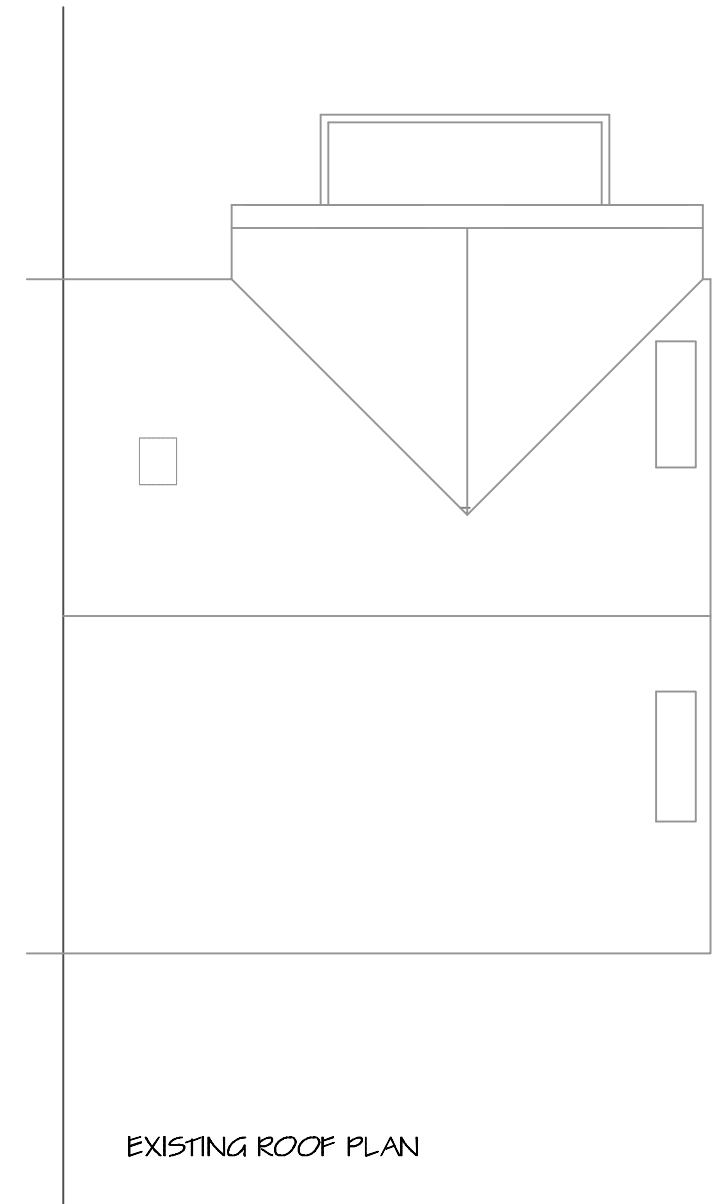

EXISTING ROOF PLAN

REV A - Dormer replaced with roof lights		02/10/2017
REVISIONS		DATE
Architectural Design & Planning		
32 Grange Road Plymouth PL7 2HY		
t: 01752 341494 f: 07973 136876		
THE DESIGN WORKS		
TITLE EXISTING & PROPOSED SECOND FLOOR & ROOF PLANS		
ADDRESS 48 SHOOT UP HILL LONDON NW2 3QB		
CLIENT 48 SHOOT-UP HILL Ltd		
SCALE A3 1:100 & 1:50	DATE JULY 2017	REV. A
DRAWING No. 161115 / TP / 105		