

General Notes
 All dimensions to be verified on site
 To be read in conjunction with all relevant documents
 In the event of discrepancy notify the Architect immediately
 This document is copyright of Hugh Cullum Architects Ltd

Issue Status

SK	Sketch	E	Existing Condition
D	Design	P	Permissions
T	Tender	C	Contract


(C): Further reduction to dormers (04.10.17/OA/HC)
 (B): Dormers moved back appr 400mm (27.09.17/OA/HC)
 (A): Dormers Reconfigured to two smaller ones & glazed canopy removed (22.09.17/OA/HC)
 (L): Issued for Planning (14.08.17/OA/HC)
 (I): Revision Information (00.00.02/AA/BB)
 Revision: Information (date/drawn by/checked by)

2 Provost Road

Planning Proposal
 Rear Elevation
 1:50@A3 August 2017

PR002-P126(C)

HUGH CULLUM
 ARCHITECTS LTD
 Bloomsbury Design
 61b Judd Street
 London WC1H 9QT
 t 020 7383 7647
 f 020 7387 7645
 mail@hughcullum.com

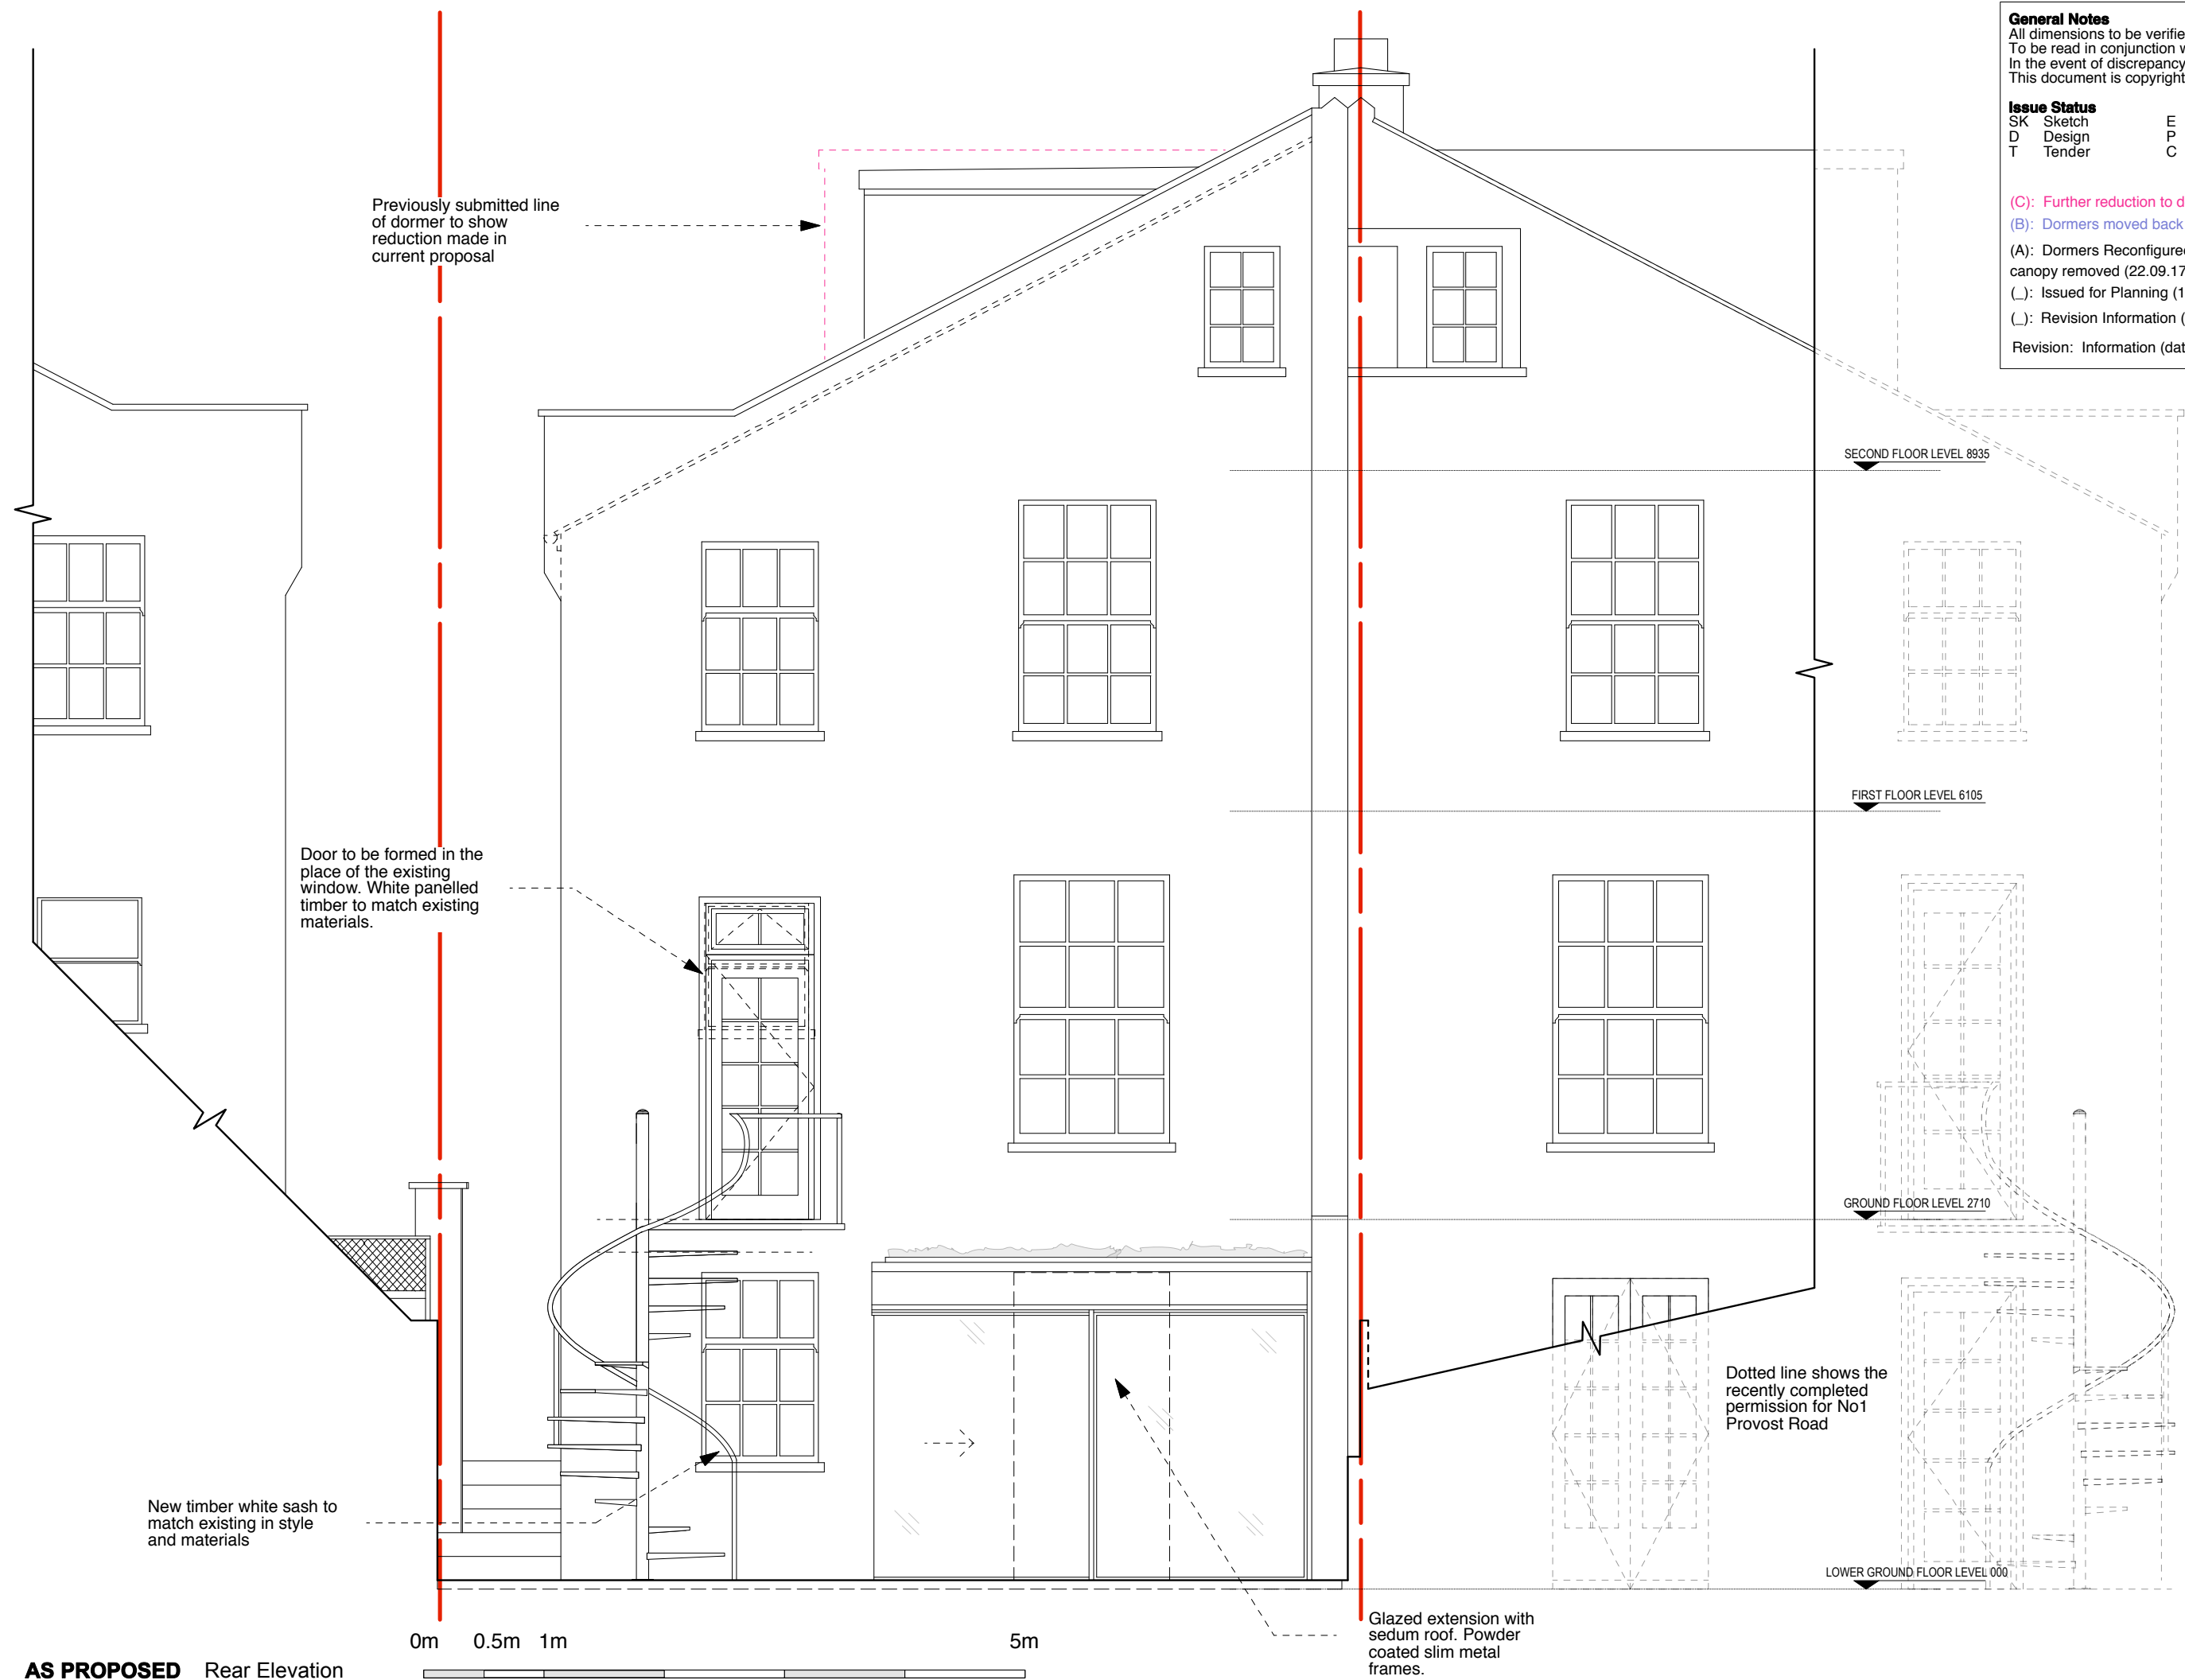

AS PROPOSED _ Rear Elevation