



Notes:


1. Existing structure for stair landing retained.
2. New curtain walling to match existing
3. New glass balustrade with stainless steel handrail to match existing adjacent.
4. Existing retained landing and glass balustrade.

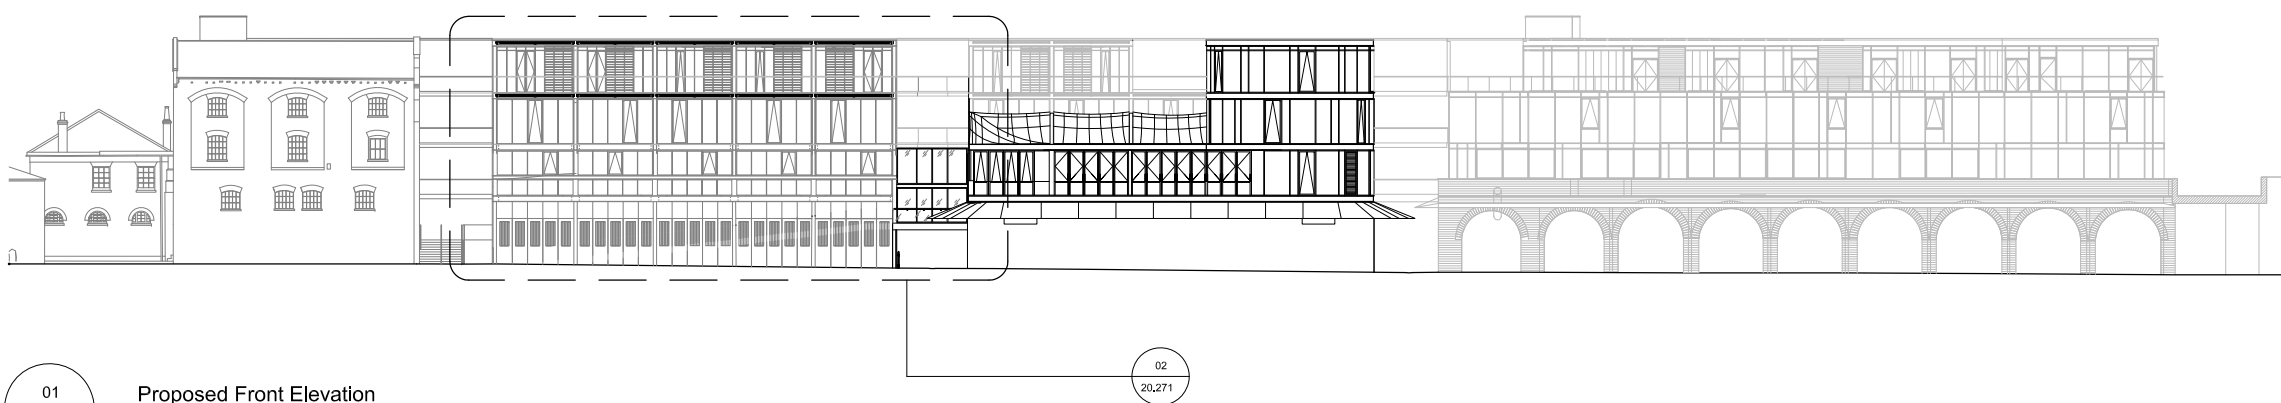

01
20.271
Proposed Front Elevation
Scale 1:500 @ A3

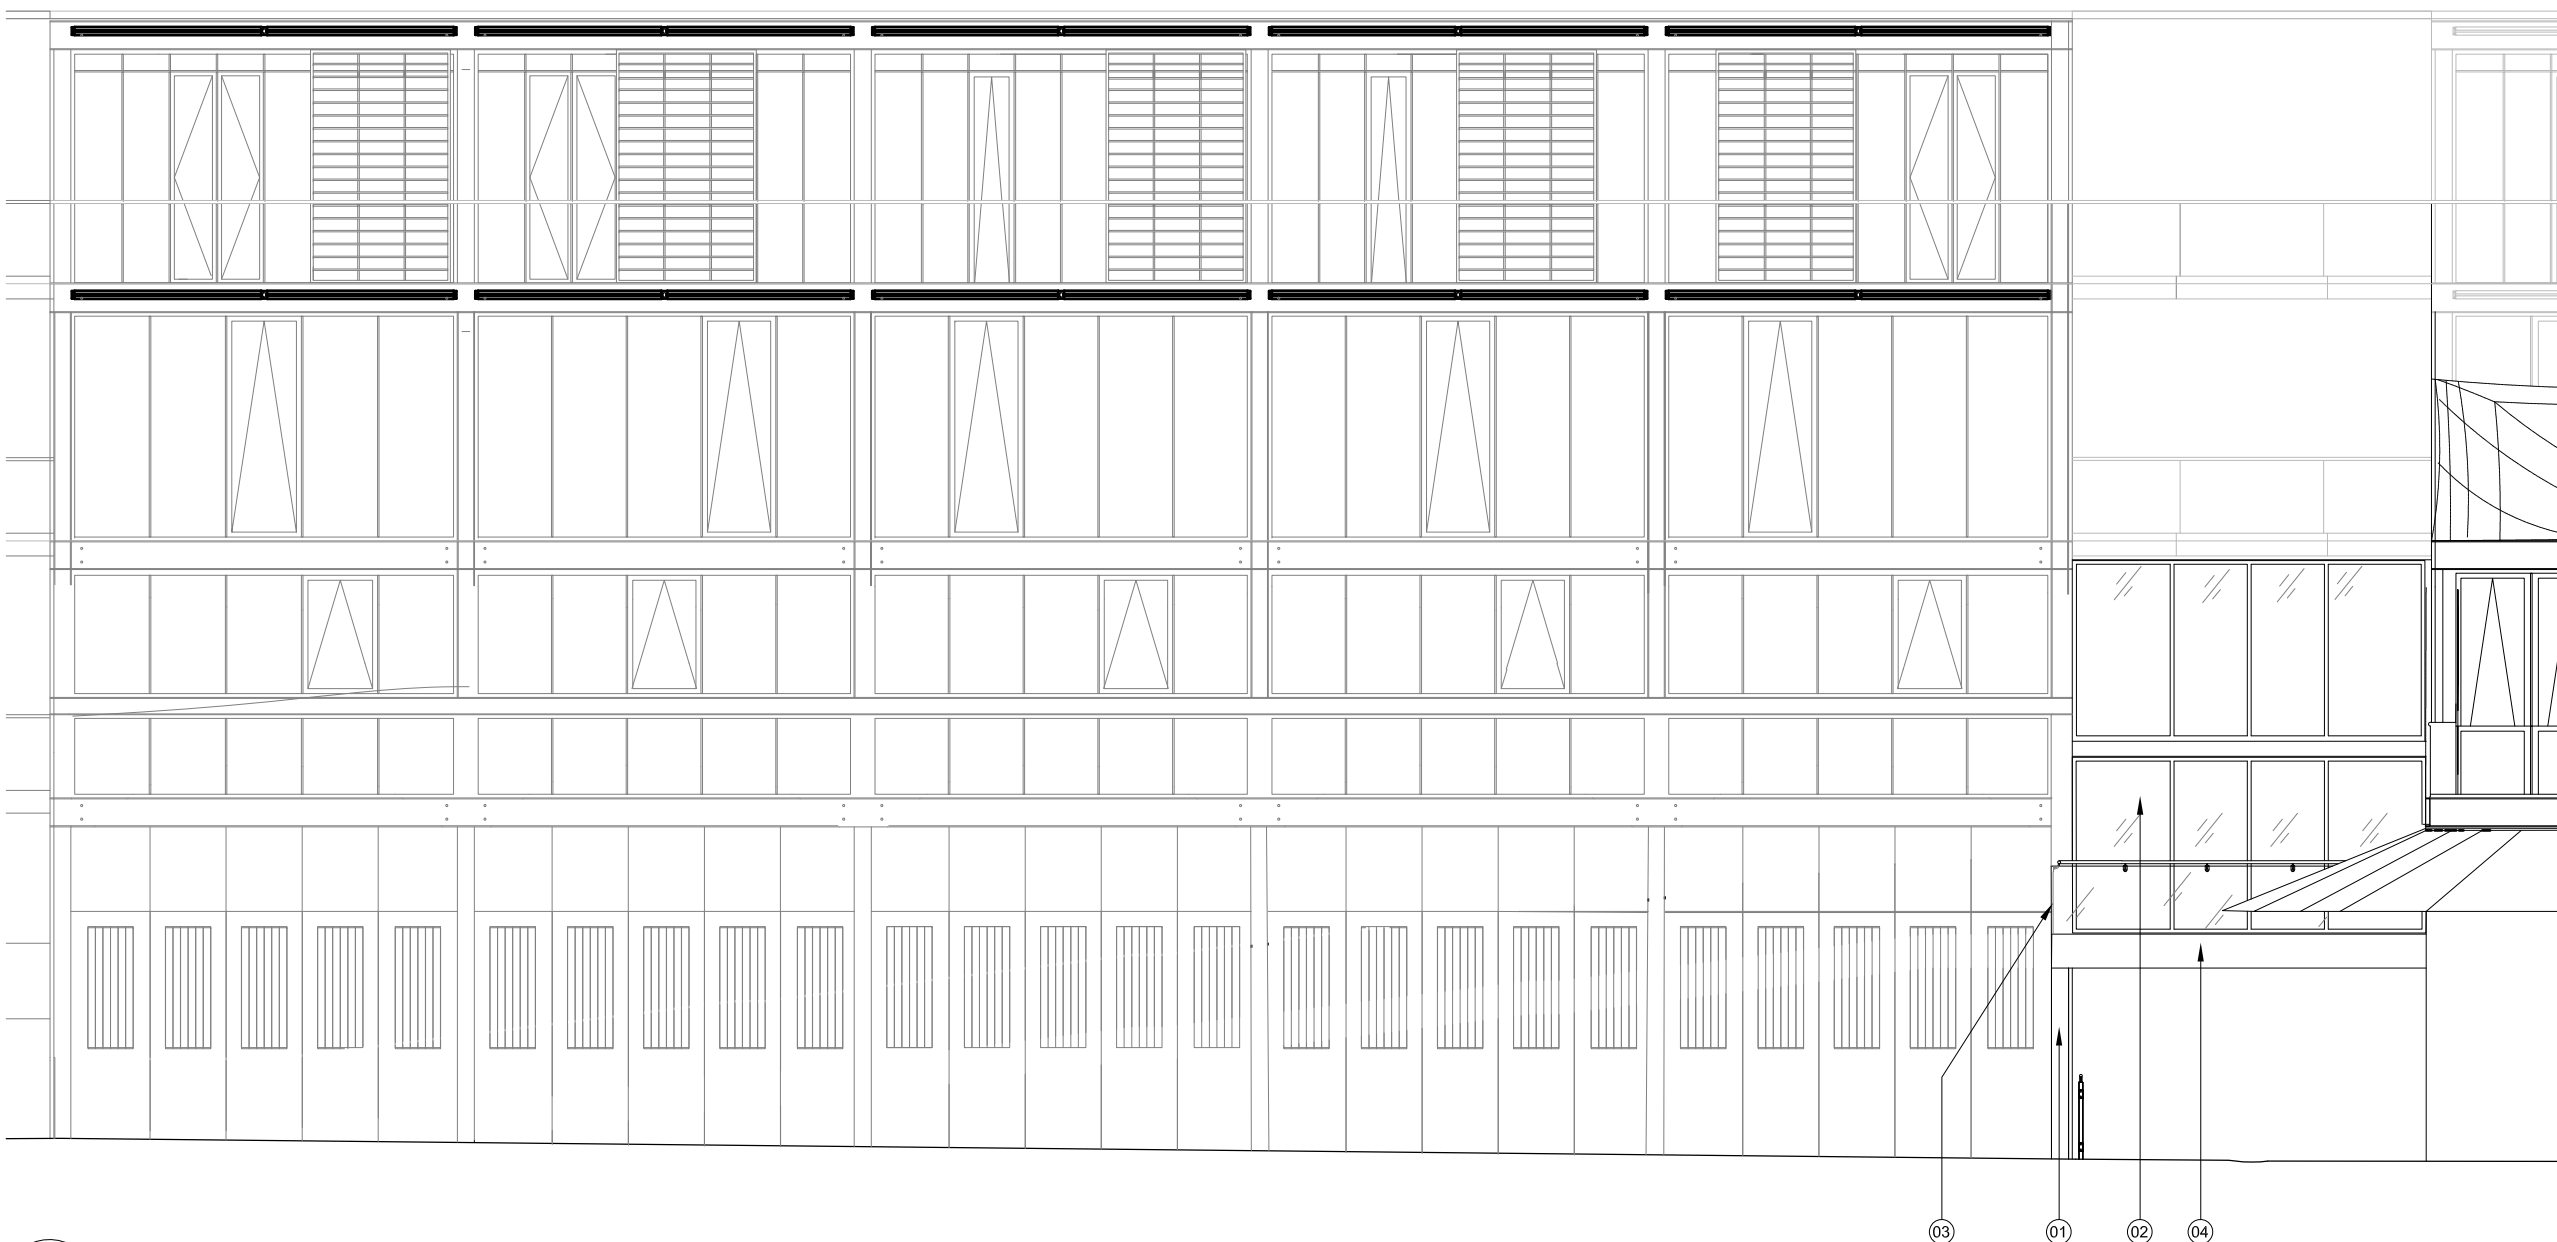

02
20.271
Proposed Front Elevation
Scale 1:100 @ A3

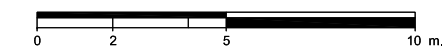

For Planning

Rev.	Description	By	Date
P1	Issued for Planning	TJ	29.09.17

Client
Stanley Sidings

Project
Camden Market Buildings A&B

Title
Proposed Elevation Front

Project No.	Drawing No.	Rev.
1629.2	20.271	P1
Scale	1:250 @ A1	1:500 @ A3
Drawn	Checked	Date
PP	TJ	24.02.17

Do not scale from this drawing. The Contractor is to take and check all dimensions on site before work commences. Discrepancies must be reported to the Architect. Subcontractors must verify all dimensions on site before making a shop drawing or commencing manufacturing. This drawing is copyright. ©