




GROUND FLOOR PLAN  
SCALE 1:50

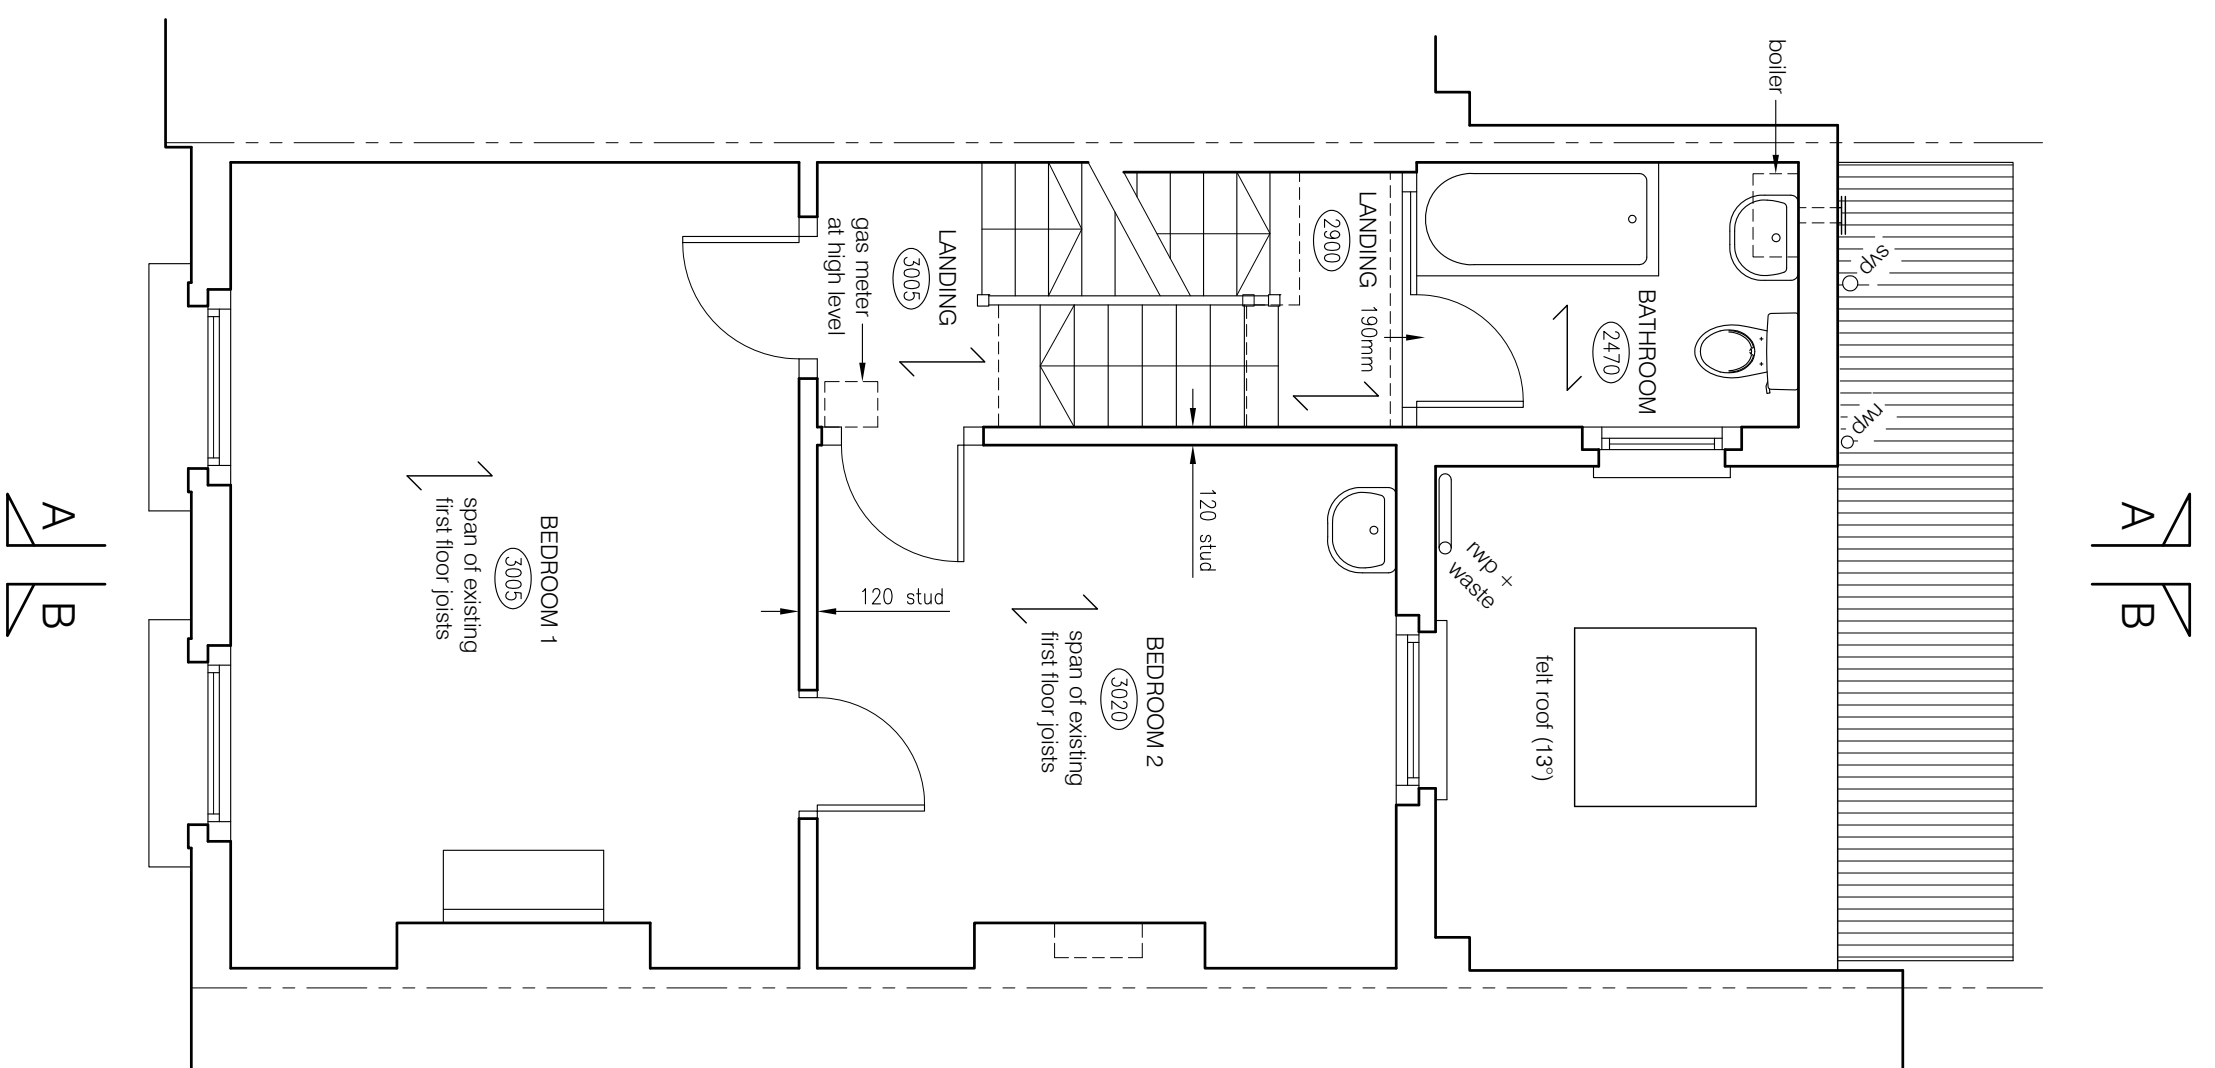


FIRST FLOOR PLAN  
SCALE 1:50

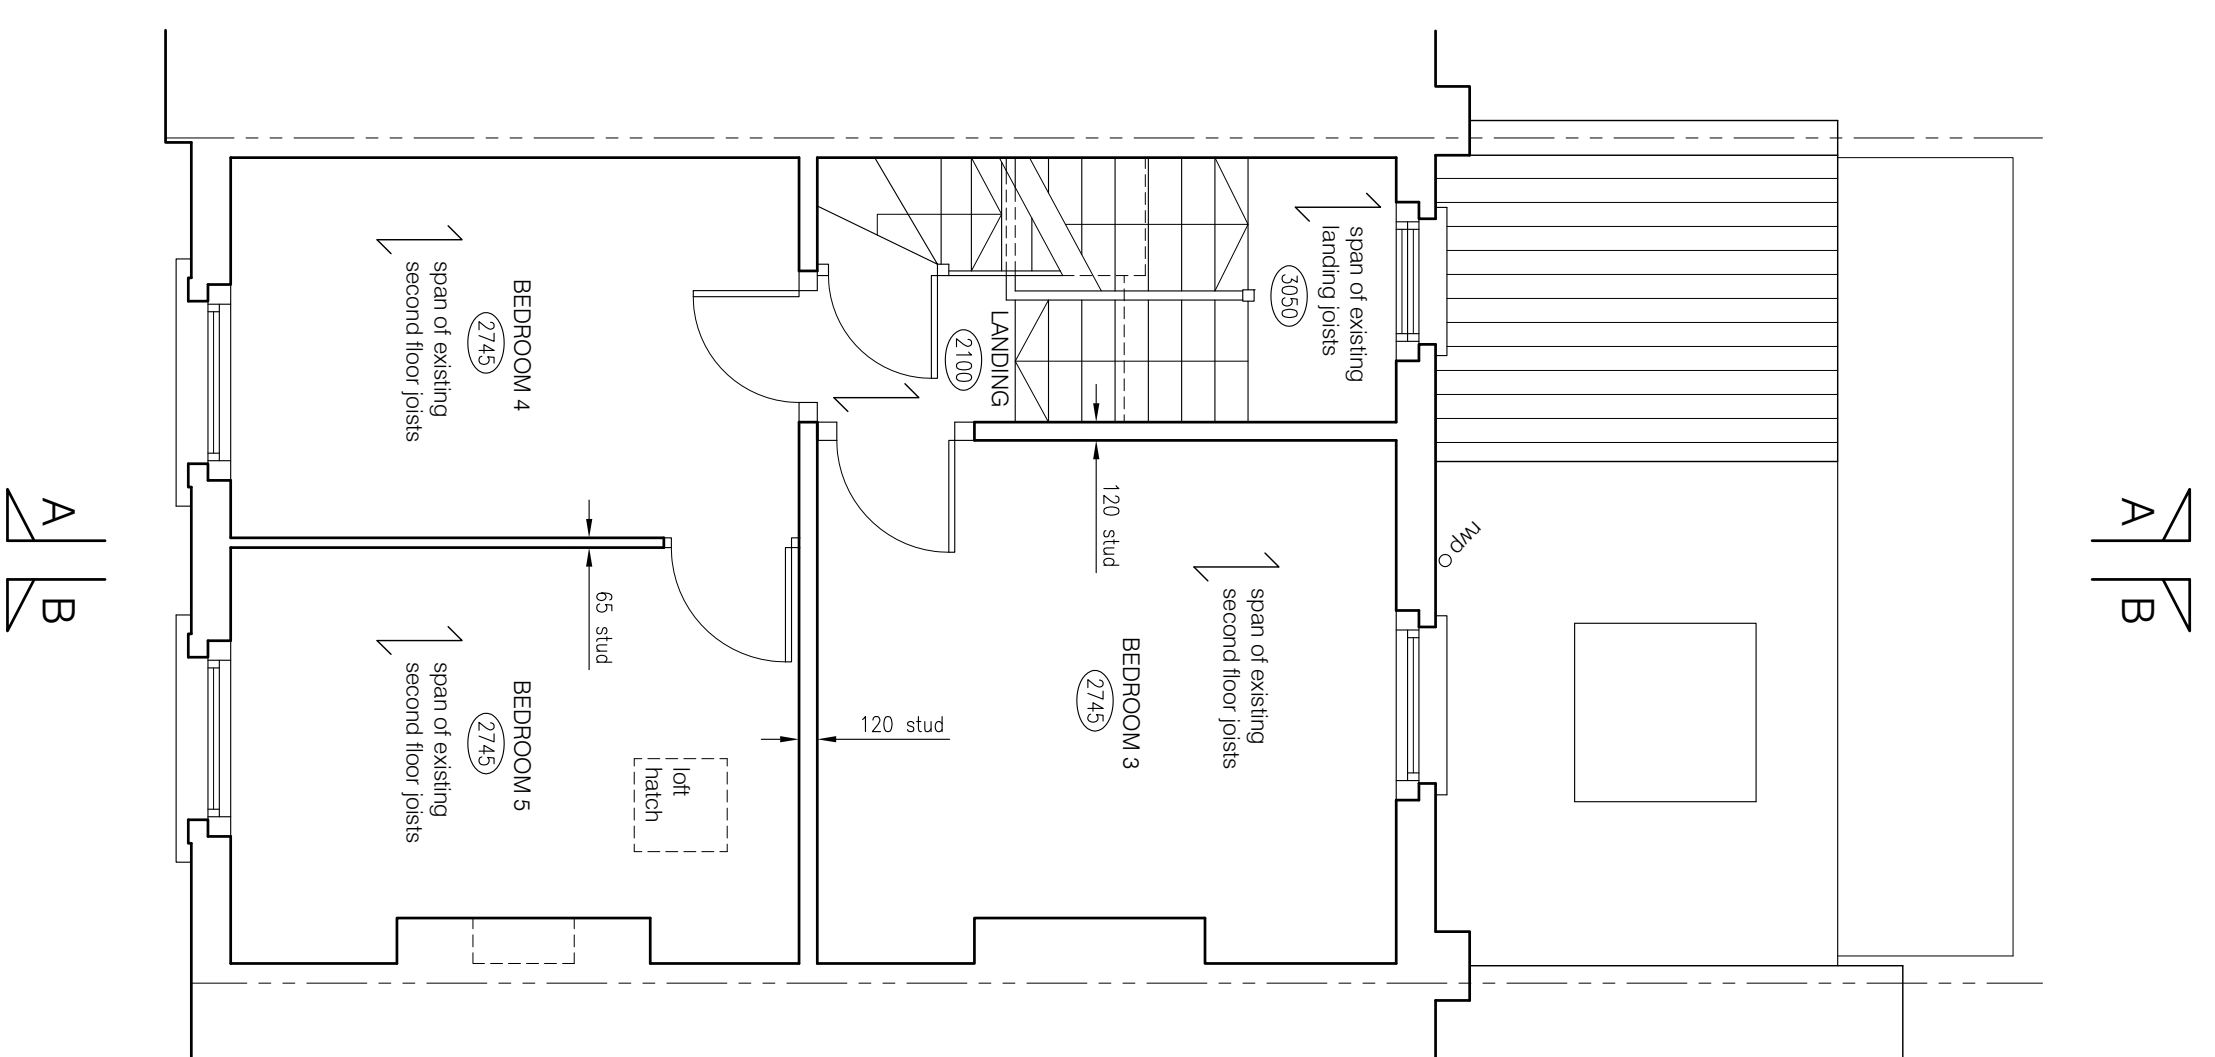

SECOND FLOOR PLAN  
SCALE 1:50

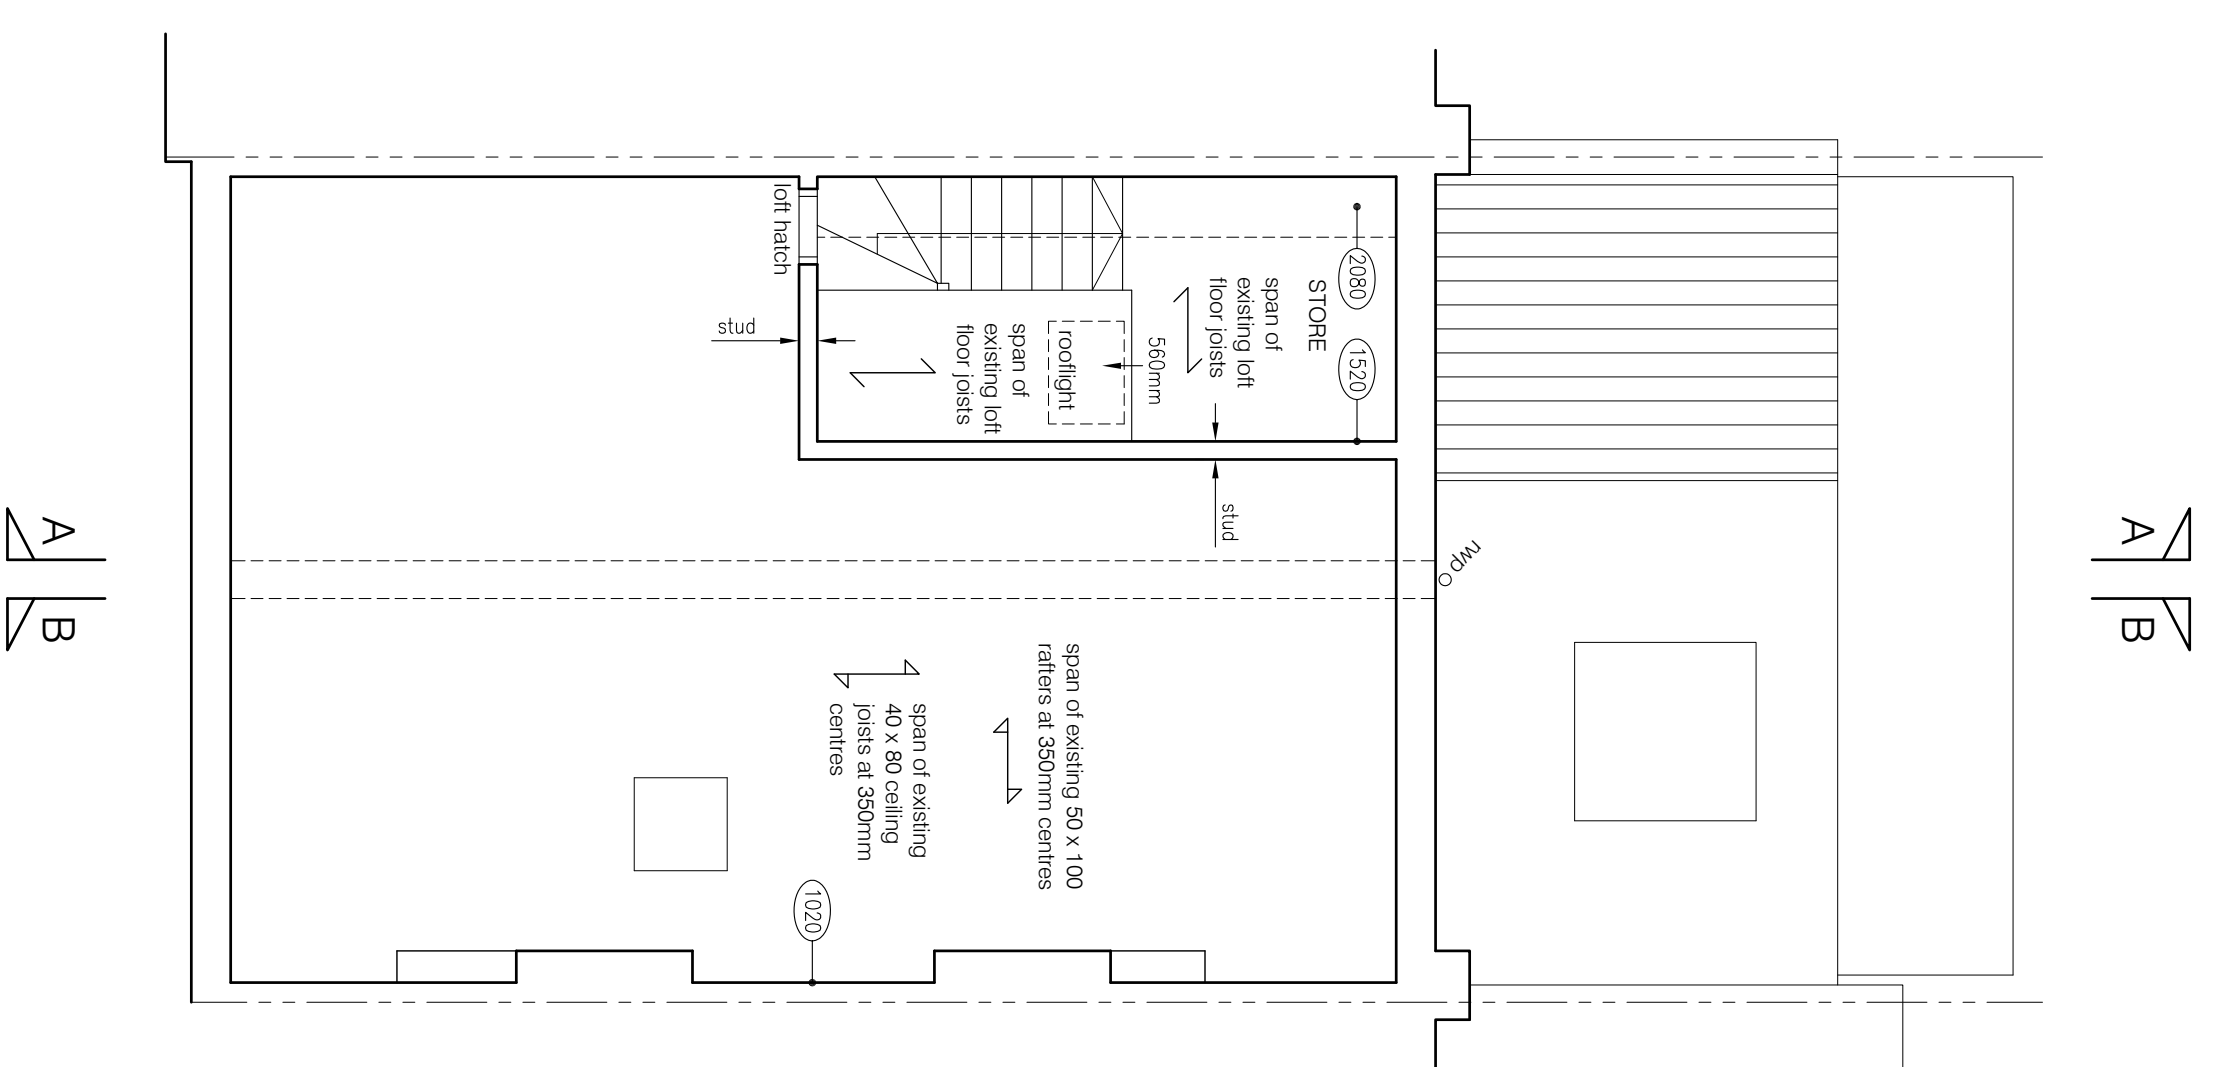

LOFT PLAN  
SCALE 1:50

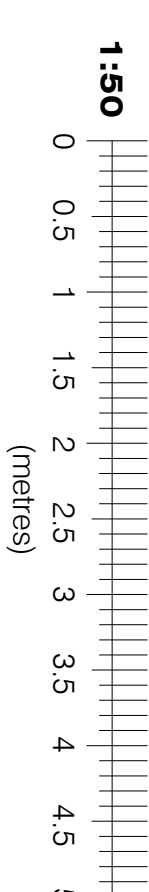

- NOTES:
1. THIS DRAWING IS THE COPYRIGHT OF PCDS LTD AND MAY NOT BE REPRODUCED WITHOUT THEIR PRIOR PERMISSION.
  2. THIS DRAWING IS TO BE READ IN CONJUNCTION WITH ALL RELEVANT ARCHITECTS, SUB-CONTRACTORS AND PCDS DRAWINGS.
  3. THIS DRAWING IS NOT TO BE SCALED, UNLESS FOR PLANNING PURPOSES. SETTING OUT TO BE TO FIGURED DIMENSIONS.
  4. THE CONTRACTOR SHALL CHECK DIMENSIONS AND DETAILS OF ALL EXISTING CONSTRUCTION PRIOR TO COMMENCING WORK. ANY DISCREPANCY SHALL BE REPORTED TO PCDS.

Rev.	Date	Revisions

**PCDS**  
Building & Structural Design Consultants  
Unit 2, The Mead Business Centre  
176-178 Berkhamstead Road  
Chesham, Bucks. HP5 3EE  
Tel: 01494 771224  
Fax: 01494 778726  
email: mail@pcdslimited.co.uk

Client  
**JOHANNA QUINN**

Job Title  
**23 HEALEY STREET  
LONDON  
NW1 8SR**

Drawing Title  
**DETAILS OF EXISTING  
FLOOR PLANS**

Scale  
1:50 @ A1

Date  
JUNE 17

Drawn  
G.J.

Drawing No.  
**A1/3356/01**

Rev.

Plot Date: 28 SEPTEMBER 2017