
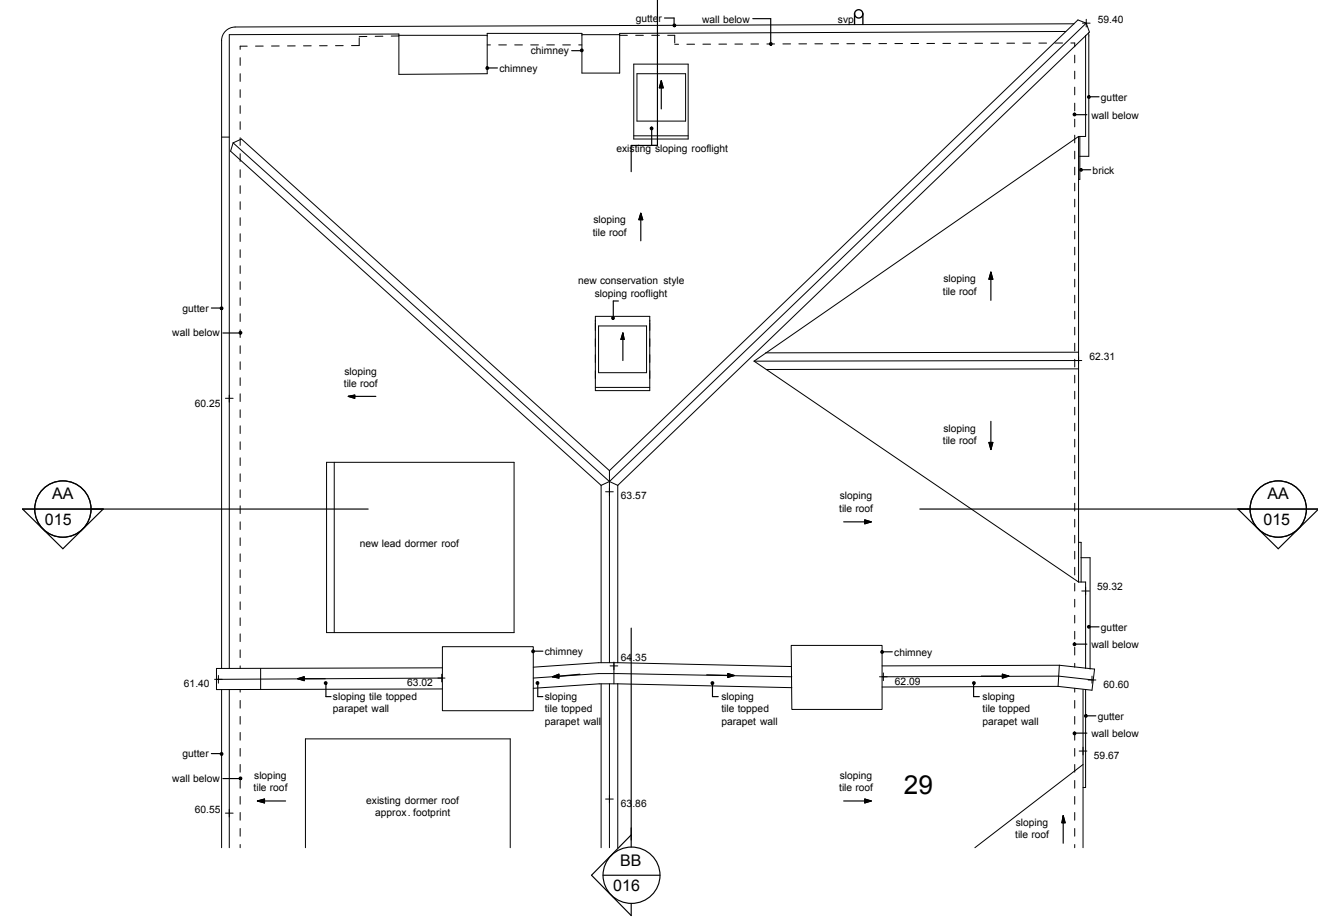
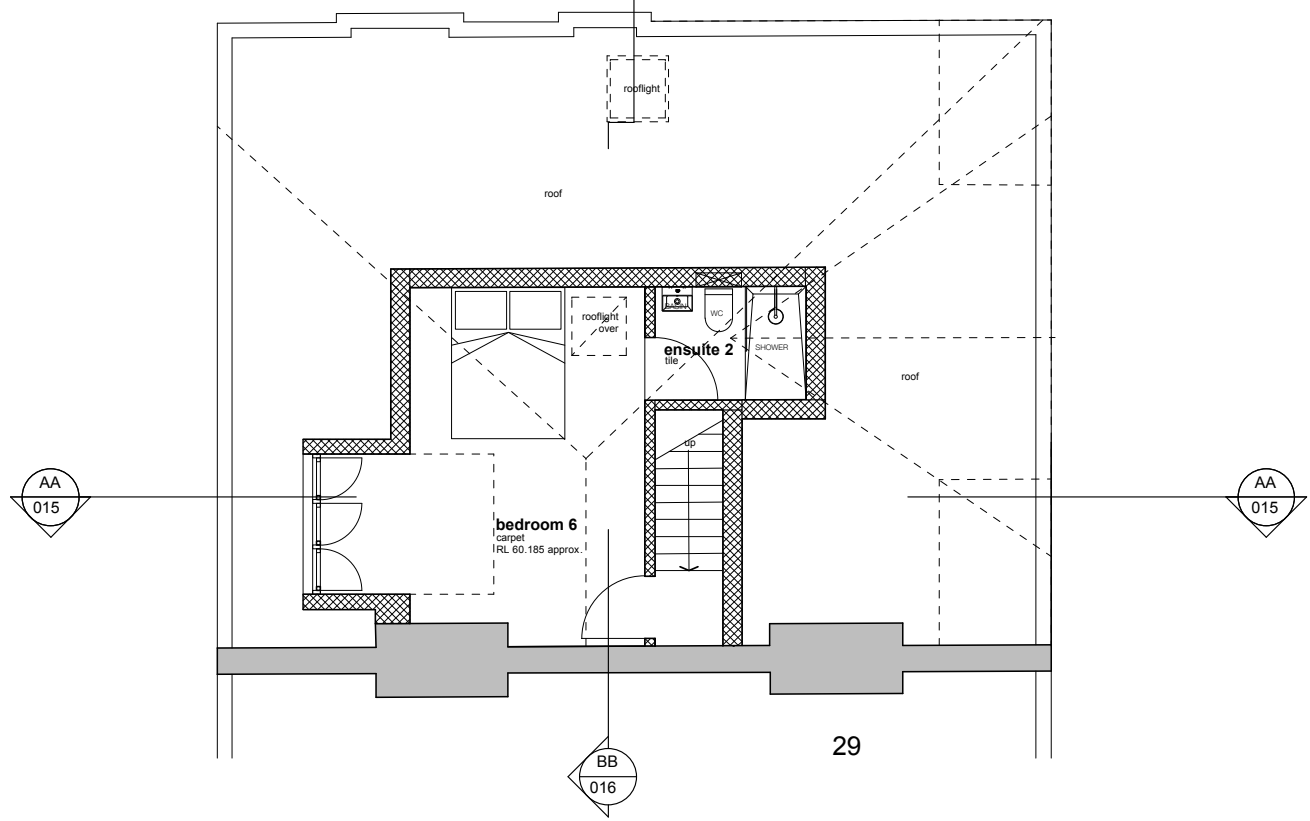
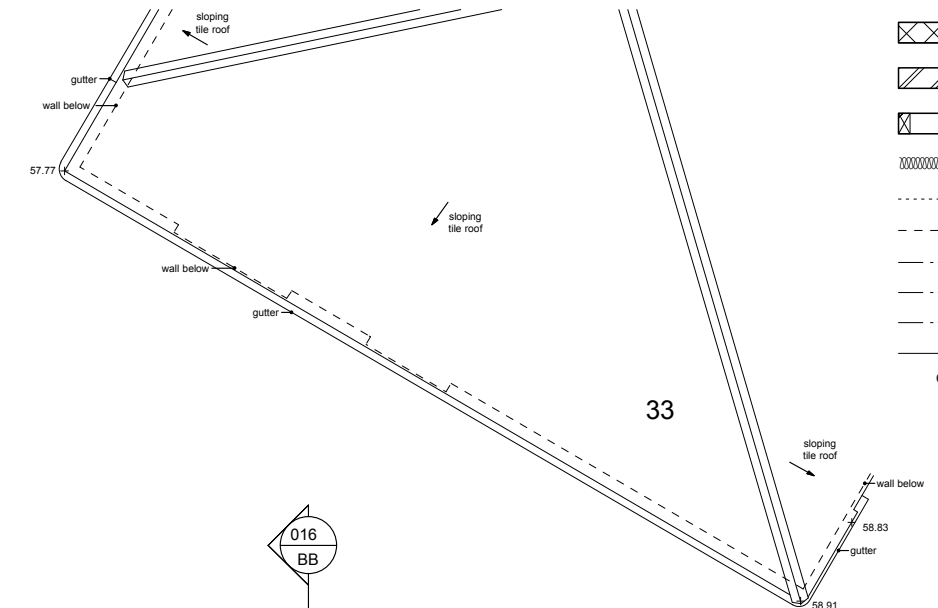



LEGEND:

	EXISTING WALL
	NEW BLOCKWORK
	NEW BRICKWORK
	NEW TIMBER STUD
	INSULATION
	EXISTING TO BE REMOVED
	LINE OVER
	APPROX. BOUNDARY LINE
	DRAINAGE
	BEAM (CENTRES)
	STRUCTURE
	CONFIRM ON SITE

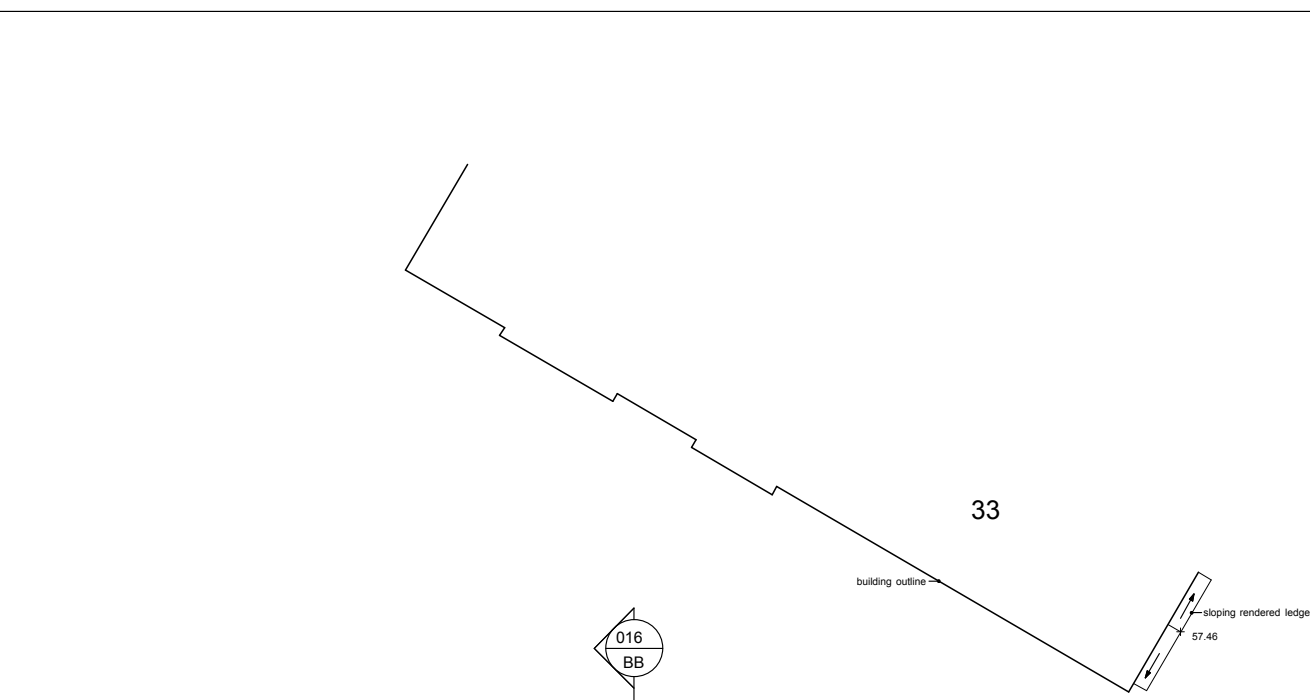

1 PROPOSED LOFT PLAN
1:100

2 PROPOSED ROOF PLAN
1:100

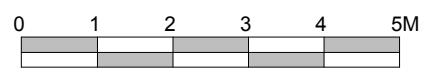

Revision:

A	20.09.17	Dormer reduced in size.
B	03.10.17	Section lines added.

General Notes:

1. All relative levels (RL's) are approximate only. Confirm on site.

© Copyright: Webb Miehle Architects. All rights reserved.

Do not scale this drawing but use figured dimensions only. Check all dimensions on site. Any errors or omissions are to be reported to Lynda Miehle Associates immediately.



Webb Miehle Architects
 Studio B, 7 Wellington Road, NW10 5LJ
 T. 020 8968 0279 M. 07718 536695 E. lynda@lyndamiehle.com

Issue: **PLANNING APPLICATION**

Client: **SEEMA SHAH + KUNAL PANDIT**

Project Title: 31 DOWNSIDE CRESCENT, NW3 2AN		
Drawing Title: PROPOSED LOFT + ROOF PLANS		
Scale: 1:100 (A3)	Date: 31.07.17	Drawn: L.M.
Drawing No.: PA-012	Revision: B	