



LEGEND:

	EXISTING WALL
	NEW BLOCKWORK
	NEW BRICKWORK
	NEW TIMBER STUD
	INSULATION
	EXISTING TO BE REMOVED
	LINE OVER
	APPROX. BOUNDARY LINE
	DRAINAGE
	BEAM (CENTRES)
	STRUCTURE
C.O.S.	CONFIRM ON SITE

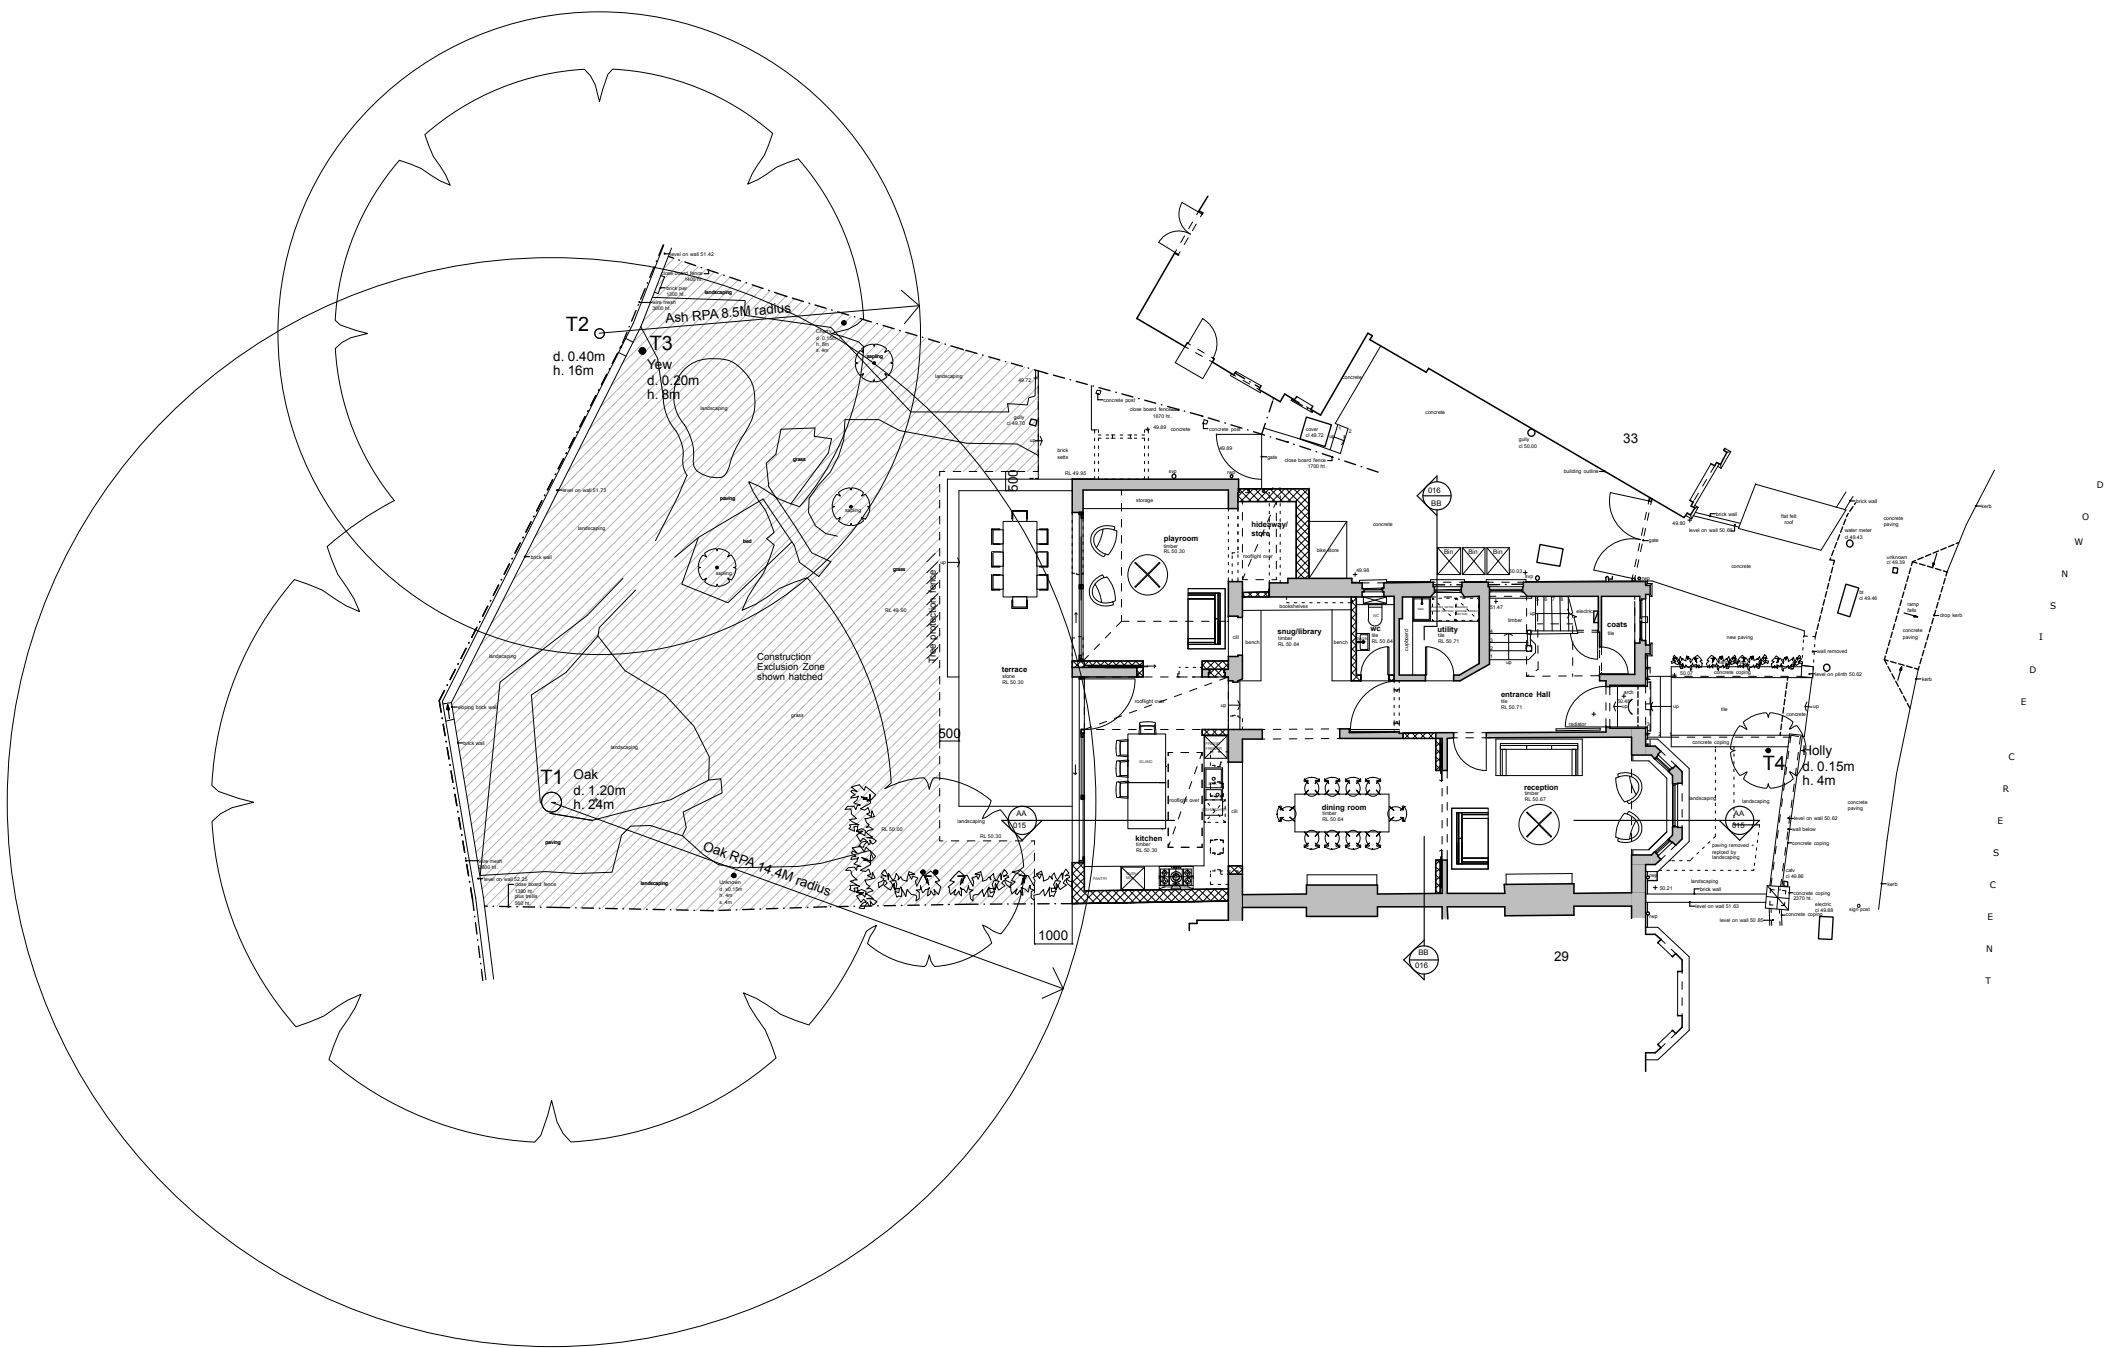

1 PROPOSED SITE PLAN
1:200

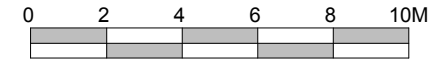

Revision:
A 20.09.17 Dormer reduced in size.
B 03.10.17 Section lines added.

General Notes:
1. All relative levels (RL's) are approximate only. Confirm on site.

© Copyright: Webb Mieke Architects. All rights reserved.
Do not scale this drawing but use figured dimensions only. Check all dimensions on site. Any errors or omissions are to be reported to Lynda Mieke Associates immediately.



Webb Mieke Architects
Studio B, 7 Wellington Road, NW10 5LJ
T. 020 8968 0279 M. 07718 536695 E. lynda@lyndamieke.com
Issue: **PLANNING APPLICATION**
Client: **SEEMA SHAH + KUNAL PANDIT**

Project Title: **31 DOWNSIDE CRESCENT, NW3 2AN**
Drawing Title: **PROPOSED SITE/GROUND FLOOR PLAN**
Scale: 1:200 (A3) Date: 31.07.17 Drawn: L.M.
Drawing No.: PA-009 Revision: B